

ELEVATION LOGISTICS ESTATE

Lots 107, 63 & 10 Clunies Ross Street, Greystanes

LANDSCAPE CONCEPT PLAN
SSD RE-SUBMISSION
20.07.22
ISSUE J



DRAWING REGISTER

- L-00 COVERSHEET
- L-01 MASTERPLAN
- L-02 SPECIFICATION NOTES
- L-03 DETAILED LANDSCAPE PLAN 1 of 10
- L-04 DETAILED LANDSCAPE PLAN 2 of 10
- L-05 DETAILED LANDSCAPE PLAN 3 of 10
- L-06 DETAILED LANDSCAPE PLAN 4 of 10
- L-07 DETAILED LANDSCAPE PLAN 5 of 10
- L-08 DETAILED LANDSCAPE PLAN 6 of 10
- L-09 DETAILED LANDSCAPE PLAN 7 of 10
- L-10 DETAILED LANDSCAPE PLAN 8 of 10
- L-11 DETAILED LANDSCAPE PLAN 9 of 10
- L-12 DETAILED LANDSCAPE PLAN 10 of 10
- L-13 LANDSCAPE DETAILS
- L-14 LANDSCAPE DETAILS
- L-15 PLANTING PALETTE
- L-16 LANDSCAPE SECTIONS
- L-17 LANDSCAPE SECTIONS
- L-18 LANDSCAPE SECTIONS
- L-19 LANDSCAPE SECTIONS
- L-20 LANDSCAPE SECTIONS

CLIENT:



LANDSCAPE ARCHITECT:



HABIT8
Landscape Architecture & Urbanism
SYDNEY (Gadigal country) BYRON BAY (Bundjalung country)
MELBOURNE (Wurundjeri country) SE QUEENSLAND (Yugambeh country)
www.habit8.com.au

GENERAL

PROPERTY BOUNDARY

HARDSCAPE

RETAINING WALL
Refer to Detail
To Architect's Specification

PAVED SURFACE
As specified

CONCRETE SURFACE
As specified

FENCE 01

FENCE 02

CONCRETE EDGE

TIMBER EDGE

SOFTSCAPE

MASS PLANTING BEDS
Refer Notes & Details

EXISTING LANDSCAPE (TURF)
Outside Boundary
Retained

LARGE CANOPY TREES
AS SPECIFIED
Refer to Schedule & Details

SMALL CANOPY TREES
AS SPECIFIED
Refer to Schedule & Details

ISSUE	DATE	PURPOSE
A	11.03.20	Client Issue
B	19.03.20	Client Issue
C	07.04.20	Client Issue
D	30.04.20	Client Issue
E	02.06.20	Client Issue
F	26.06.20	Client Issue
G	29.10.20	Client Issue
H	18.01.21	SSD Re-Submission
I	23.05.22	SSD Re-Submission
J	20.07.22	SSD Re-Submission

Landscape Architect's work is subject to Copyright. Documents should not be used contrary to the purpose of the issue without written permission from Habit8.

NEVER scale off drawings, use figured dimensions only. Drawings indicate scope of works and general setout. These are not shop drawings.


CLIENT

Aliro



PROJECT
ELEVATION LOGISTICS ESTATE
LOTS 107, 63 & 10 CLUNIES ROSS STREET, GREYSTANES

DRAWING TITLE
COVERSHEET

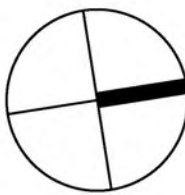

SCALE
AS SHOWN

DRAWN KM	CHECKED DV
-------------	---------------

PROJECT NO. H8-2009	DRAWING NO. L-01	REVISION J
------------------------	---------------------	---------------

LANDSCAPE ARCHITECT:



HABIT8
Landscape Architecture & Urbanism

SYDNEY (Gadigal country)	BYRON BAY (Bundjalung country)
MELBOURNE (Wurundjeri country)	SE QUEENSLAND (Yugambah country)
www.habit8.com.au	

GENERAL

--- PROPERTY BOUNDARY

HARDSCAPE

--- RETAINING WALL
Refer to Detail
To Architect's Specification

PAVED SURFACE
As specified

CONCRETE SURFACE
As specified

GABION WALL
To Engineer's Details

FENCE 01

FENCE 02

CONCRETE EDGE

TIMBER EDGE

SOFTSCAPE



MASS PLANTING BEDS
Refer Notes & Details

EXISTING LANDSCAPE (TURF)
Outside Boundary
Retained

LARGE CANOPY TREES
AS SPECIFIED
Refer to Schedule & Details

SMALL CANOPY TREES
AS SPECIFIED
Refer to Schedule & Details

ISSUE	DATE	PURPOSE
A	11.03.20	Client Issue
B	19.03.20	Client Issue
C	07.04.20	Client Issue
D	30.04.20	Client Issue
E	02.06.20	Client Issue
F	26.06.20	Client Issue
G	29.10.20	Client Issue
H	18.01.21	SSD Re-Submission
I	23.05.22	SSD Re-Submission
J	20.07.22	SSD Re-Submission

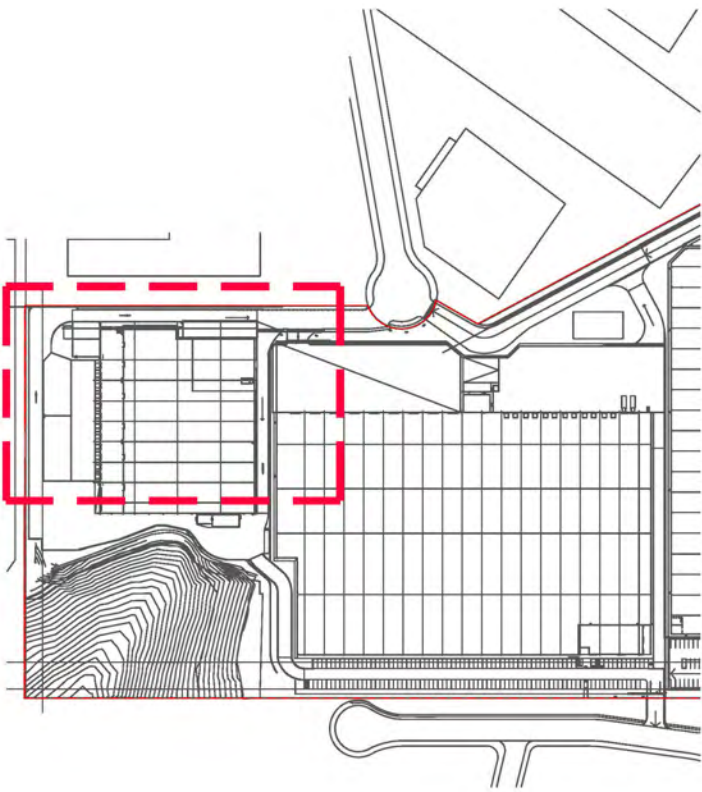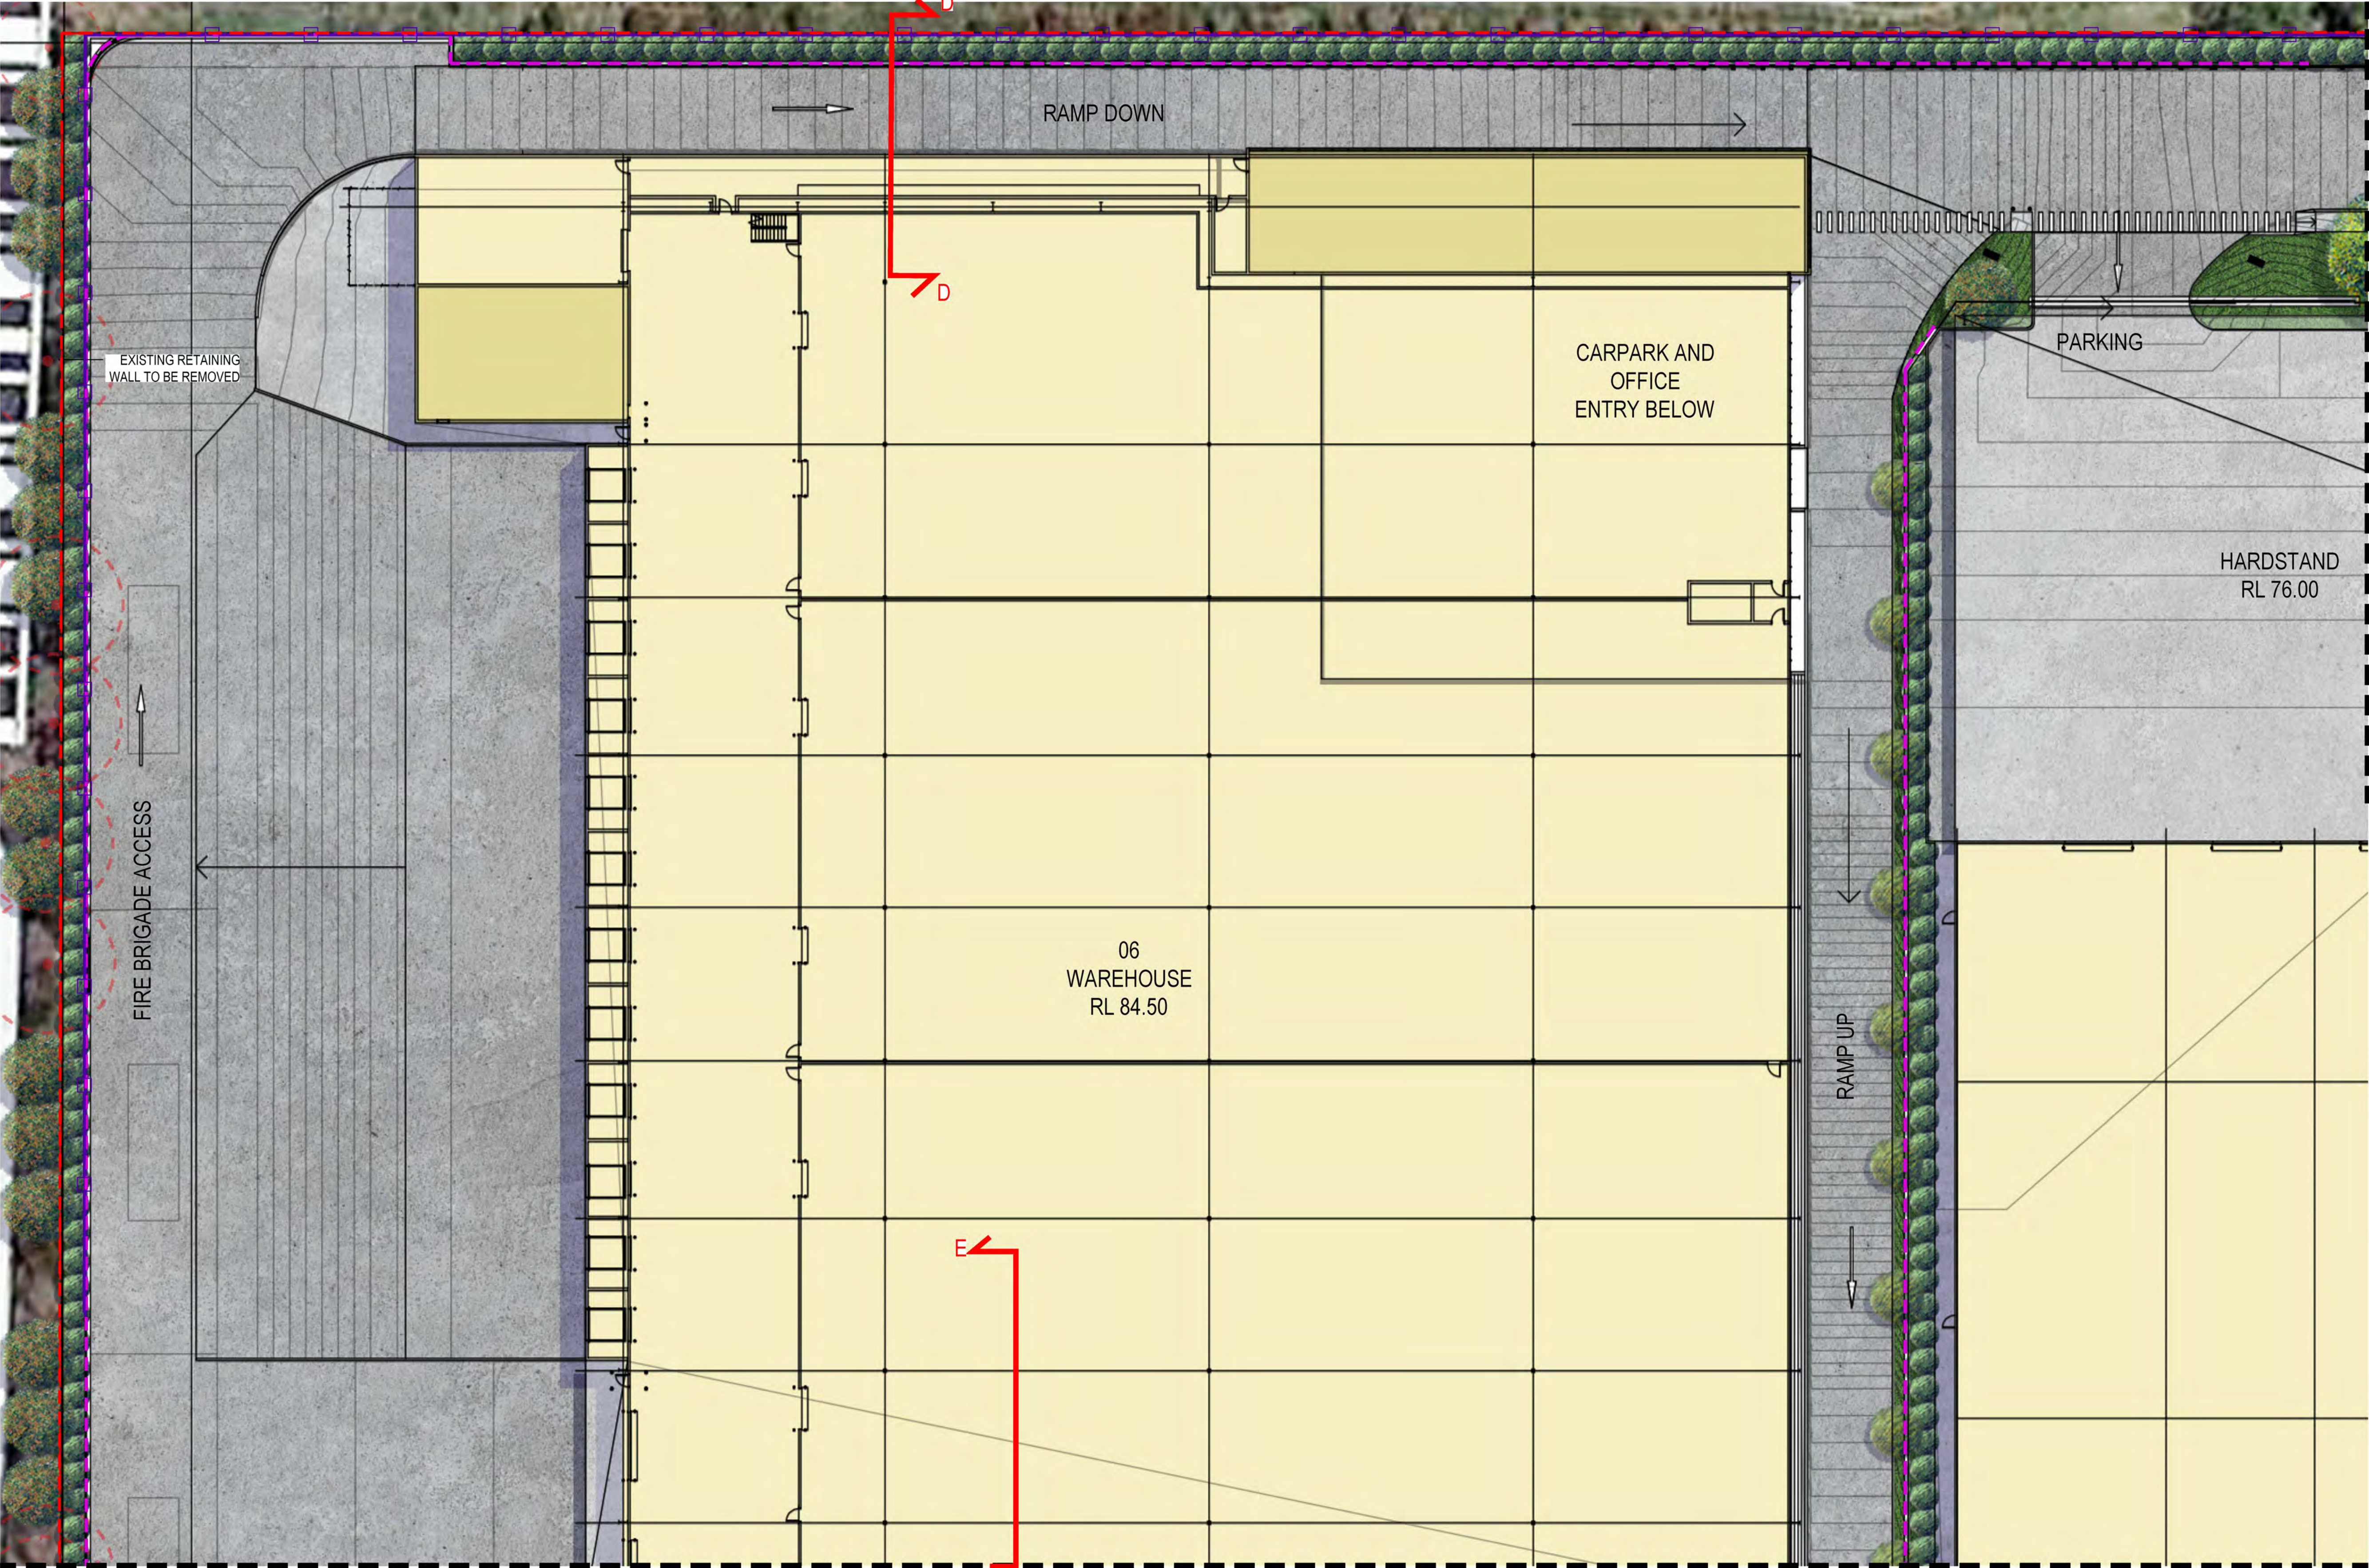

KEYPLAN
Landscape Architect's work is subject to Copyright. Documents should not be used contrary to the purpose of the issue without written permission from Habit8.
NEVER scale off drawings, use figured dimensions only. Drawings indicate scope of works and general setout. These are not shop drawings.

CLIENT

Aliro



PROJECT
ELEVATION LOGISTICS ESTATE
LOTS 107, 63 & 10 CLUNIES ROSS STREET, GREYSTANES

DRAWING TITLE
Landscape Concept Plan 01

SCALE
1:250 @ A1 / 1:500 @ A3

DRAWN
KM

CHECKED
DV

PROJECT NO.
H8-2009

DRAWING NO.
L-03

REVISION
J

LANDSCAPE ARCHITECT:



HABIT8
Landscape Architecture & Urbanism
SYDNEY (Gadigal country) BYRON BAY (Bundjalung country)
MELBOURNE (Wurundjri country) SE QUEENSLAND (Yugambah country)
www.habit8.com.au

GENERAL

--- PROPERTY BOUNDARY

HARDSCAPE

--- RETAINING WALL
Refer to Detail
To Architect's Specification

PAVED SURFACE
As specified

CONCRETE SURFACE
As specified

GABION WALL
To Engineer's Details

FENCE 01

FENCE 02

CONCRETE EDGE

TIMBER EDGE

SOFTSCAPE


MASS PLANTING BEDS
Refer Notes & Details

EXISTING LANDSCAPE (TURF)
Outside Boundary
Retained

LARGE CANOPY TREES
AS SPECIFIED
Refer to Schedule & Details

SMALL CANOPY TREES
AS SPECIFIED
Refer to Schedule & Details

ISSUE	DATE	PURPOSE
A	11.03.20	Client Issue
B	19.03.20	Client Issue
C	07.04.20	Client Issue
D	30.04.20	Client Issue
E	02.06.20	Client Issue
F	26.06.20	Client Issue
G	29.10.20	Client Issue
H	18.01.21	SSD Re-Submission
I	23.05.22	SSD Re-Submission
J	20.07.22	SSD Re-Submission

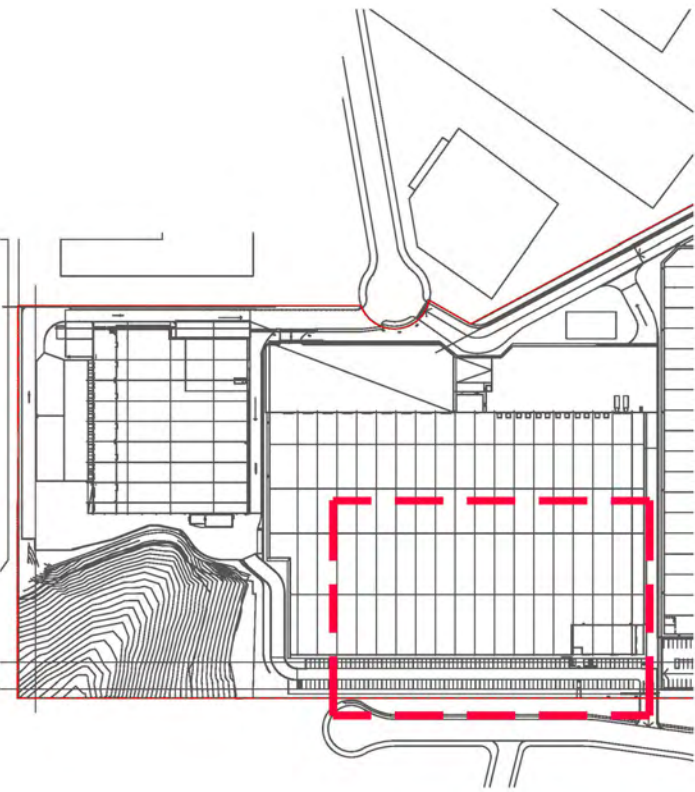

KEYPLAN

Landscape Architect's work is subject to Copyright. Documents should not be used contrary to the purpose of the issue without written permission from Habit8.

NEVER scale off drawings, use figured dimensions only. Drawings indicate scope of works and general setout. These are not shop drawings.


CLIENT

Aliro



PROJECT
ELEVATION LOGISTICS ESTATE
LOTS 107, 63 & 10 CLUNIES ROSS STREET, GREYSTANES

DRAWING TITLE
Landscape Concept Plan 03

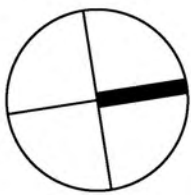

SCALE
1:250 @ A1 / 1:500 @ A3

DRAWN KM	CHECKED DV	PROJECT NO. H8-2009	DRAWING NO. L-05	REVISION J
-------------	---------------	------------------------	---------------------	---------------

LANDSCAPE ARCHITECT:



HABIT8

Landscape Architecture & Urbanism
SYDNEY (Gadigal country) BYRON BAY (Bundjalung country)
MELBOURNE (Wurundjeri country) SE QUEENSLAND (Yugambah country)
www.habit8.com.au

JOINS L-04

JOINS L-06



GENERAL

--- PROPERTY BOUNDARY

HARDSCAPE

- RETAINING WALL
Refer to Detail
To Architect's Specification
- PAVED SURFACE
As specified
- CONCRETE SURFACE
As specified
- GABION WALL
To Engineer's Details

--- FENCE 01


--- FENCE 02

--- CE --- CONCRETE EDGE


--- TE --- TIMBER EDGE

SOFTSCAPE

- MASS PLANTING BEDS
Refer Notes & Details
- EXISTING LANDSCAPE (TURF)
Outside Boundary
Retained
- LARGE CANOPY TREES
AS SPECIFIED
Refer to Schedule & Details
- SMALL CANOPY TREES
AS SPECIFIED
Refer to Schedule & Details

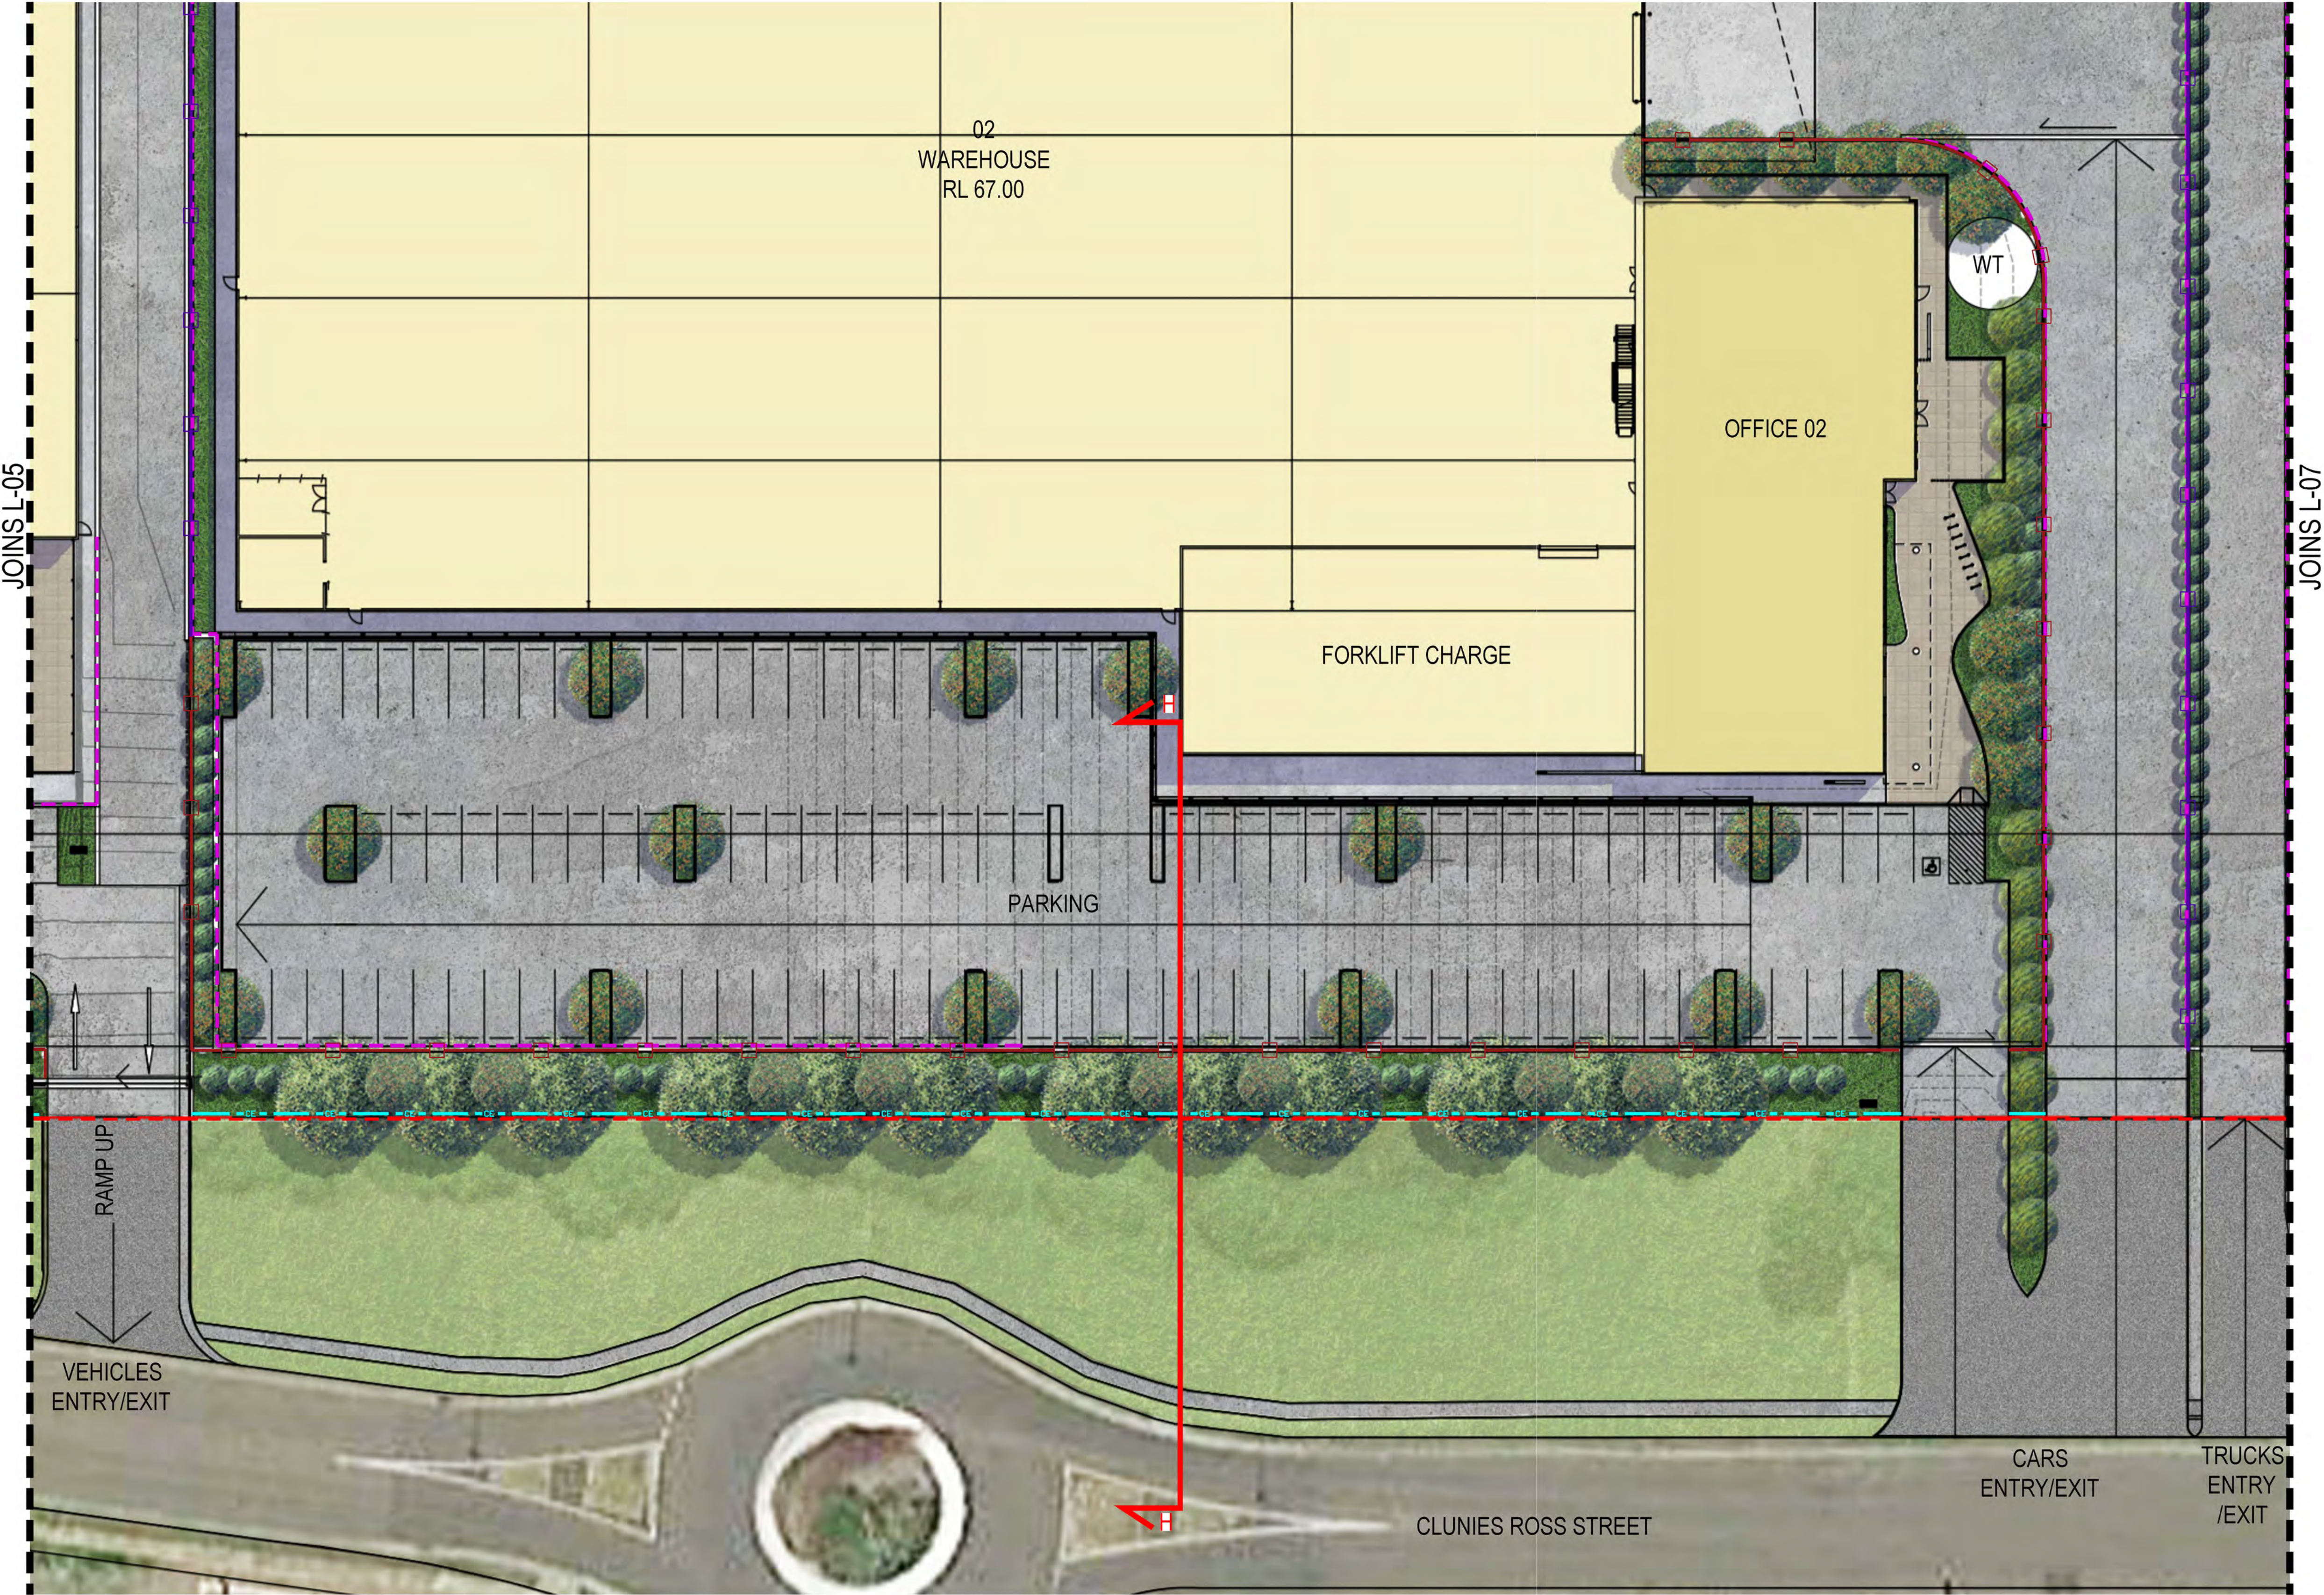

ISSUE	DATE	PURPOSE
A	11.03.20	Client Issue
B	19.03.20	Client Issue
C	07.04.20	Client Issue
D	30.04.20	Client Issue
E	02.06.20	Client Issue
F	26.06.20	Client Issue
G	29.10.20	Client Issue
H	18.01.21	SSD Re-Submission
I	23.05.22	SSD Re-Submission
J	20.07.22	SSD Re-Submission

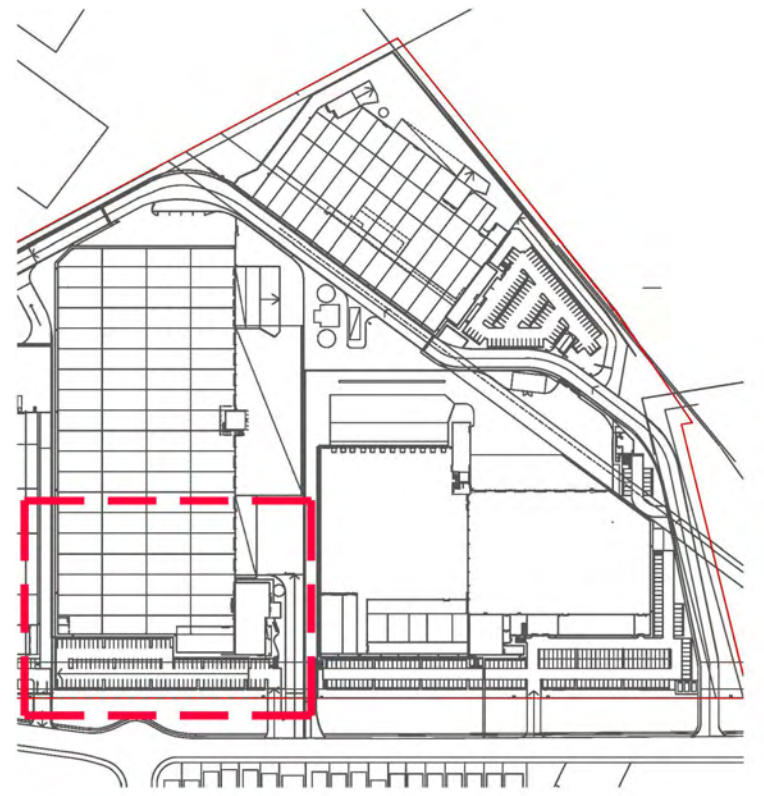

KEYPLAN

Landscape Architect's work is subject to Copyright. Documents should not be used contrary to the purpose of the issue without written permission from Habit8.

NEVER scale off drawings, use figured dimensions only. Drawings indicate scope of works and general setout. These are not shop drawings.


CLIENT

Aliro



PROJECT
ELEVATION LOGISTICS ESTATE
LOTS 107, 63 & 10 CLUNIES ROSS STREET, GREYSTANES

DRAWING TITLE
Landscape Concept Plan 04

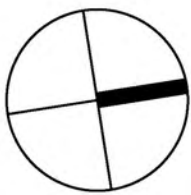

SCALE
1:250 @ A1 / 1:500 @ A3

DRAWN KM	CHECKED DV	
PROJECT NO. H8-2009	DRAWING NO. L-06	REVISION J

LANDSCAPE ARCHITECT:



HABIT8

Landscape Architecture & Urbanism
SYDNEY (Gadigal country)
MELBOURNE (Wurundjeri country)
BYRON BAY (Bundjalung country)
SE QUEENSLAND (Yugambah country)
www.habit8.com.au

GENERAL

--- PROPERTY BOUNDARY

HARDSCAPE

--- RETAINING WALL
Refer to Detail
To Architect's Specification

PAVED SURFACE
As specified

CONCRETE SURFACE
As specified

GABION WALL
To Engineer's Details

FENCE 01

FENCE 02

CONCRETE EDGE

TIMBER EDGE

SOFTSCAPE


MASS PLANTING BEDS
Refer Notes & Details

EXISTING LANDSCAPE (TURF)
Outside Boundary
Retained

LARGE CANOPY TREES
AS SPECIFIED
Refer to Schedule & Details

SMALL CANOPY TREES
AS SPECIFIED
Refer to Schedule & Details

ISSUE	DATE	PURPOSE
A	11.03.20	Client Issue
B	19.03.20	Client Issue
C	07.04.20	Client Issue
D	30.04.20	Client Issue
E	02.06.20	Client Issue
F	26.06.20	Client Issue
G	29.10.20	Client Issue
H	18.01.21	SSD Re-Submission
I	23.05.22	SSD Re-Submission
J	20.07.22	SSD Re-Submission

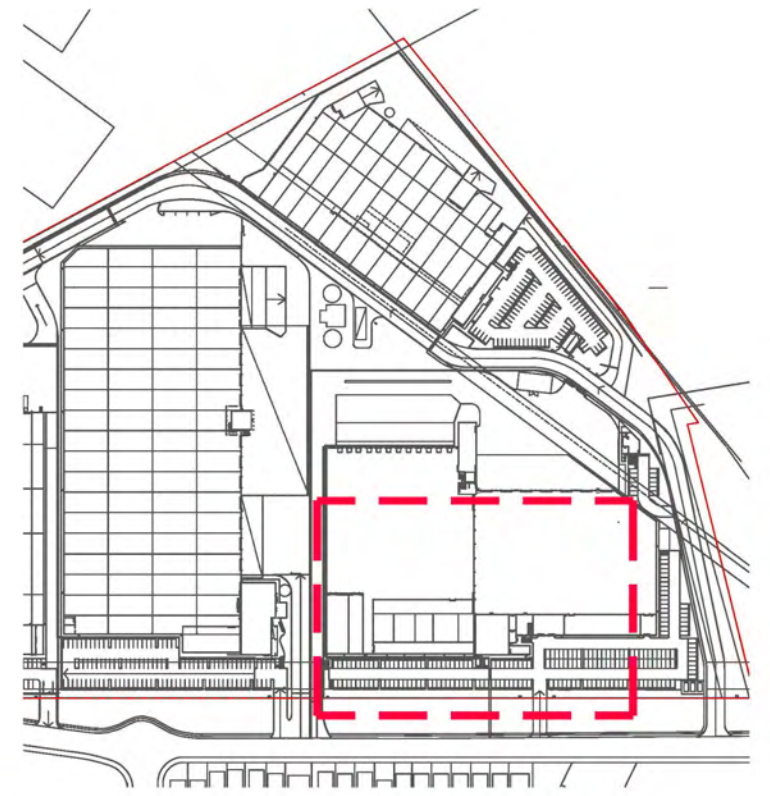

KEYPLAN

Landscape Architect's work is subject to Copyright. Documents should not be used contrary to the purpose of the issue without written permission from Habit8.

NEVER scale off drawings, use figured dimensions only. Drawings indicate scope of works and general setout. These are not shop drawings.


CLIENT

Aliro



PROJECT
ELEVATION LOGISTICS ESTATE
LOTS 107, 63 & 10 CLUNIES ROSS STREET, GREYSTANES

DRAWING TITLE
Landscape Concept Plan 05

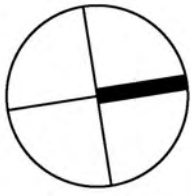

SCALE
1:250 @ A1 / 1:500 @ A3

DRAWN KM	CHECKED DV	
PROJECT NO. H8-2009	DRAWING NO. L-07	REVISION J

LANDSCAPE ARCHITECT:






HABIT8

Landscape Architecture & Urbanism
SYDNEY (Gadigal country) BYRON BAY (Bundjalung country)
MELBOURNE (Wurundjini country) SE QUEENSLAND (Yugambah country)
www.habit8.com.au


JOINS L-06

JOINS L-08

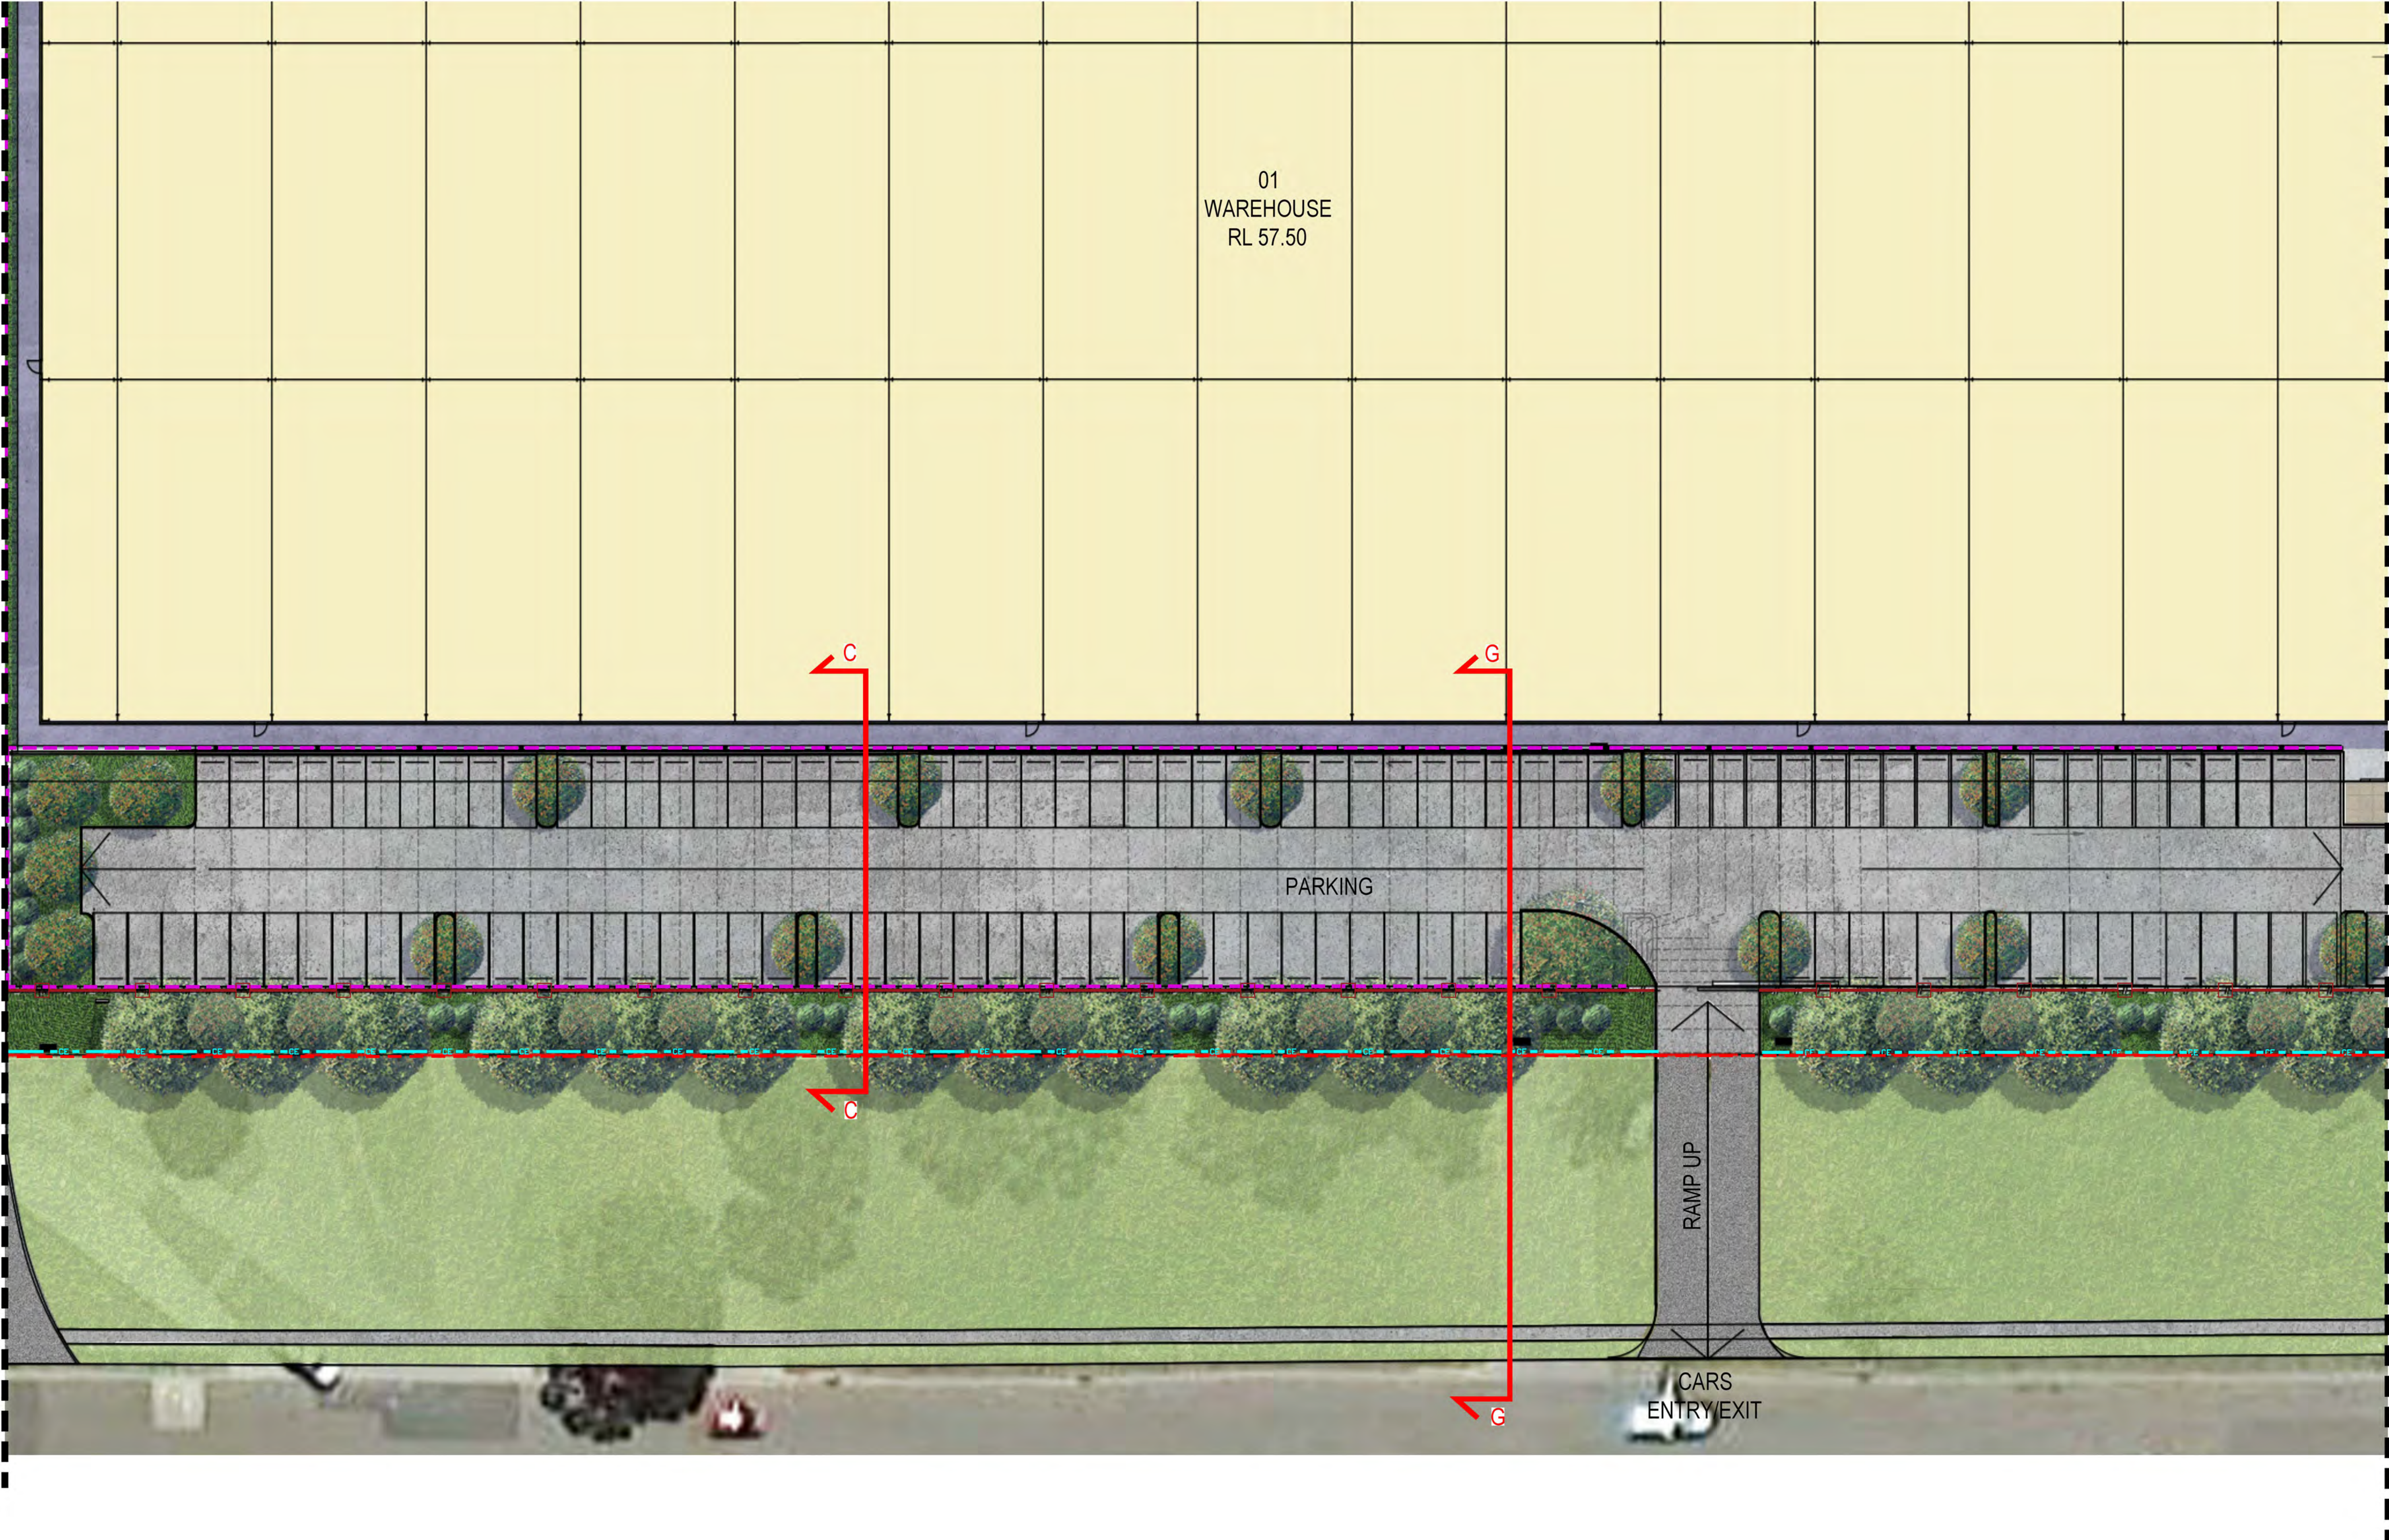

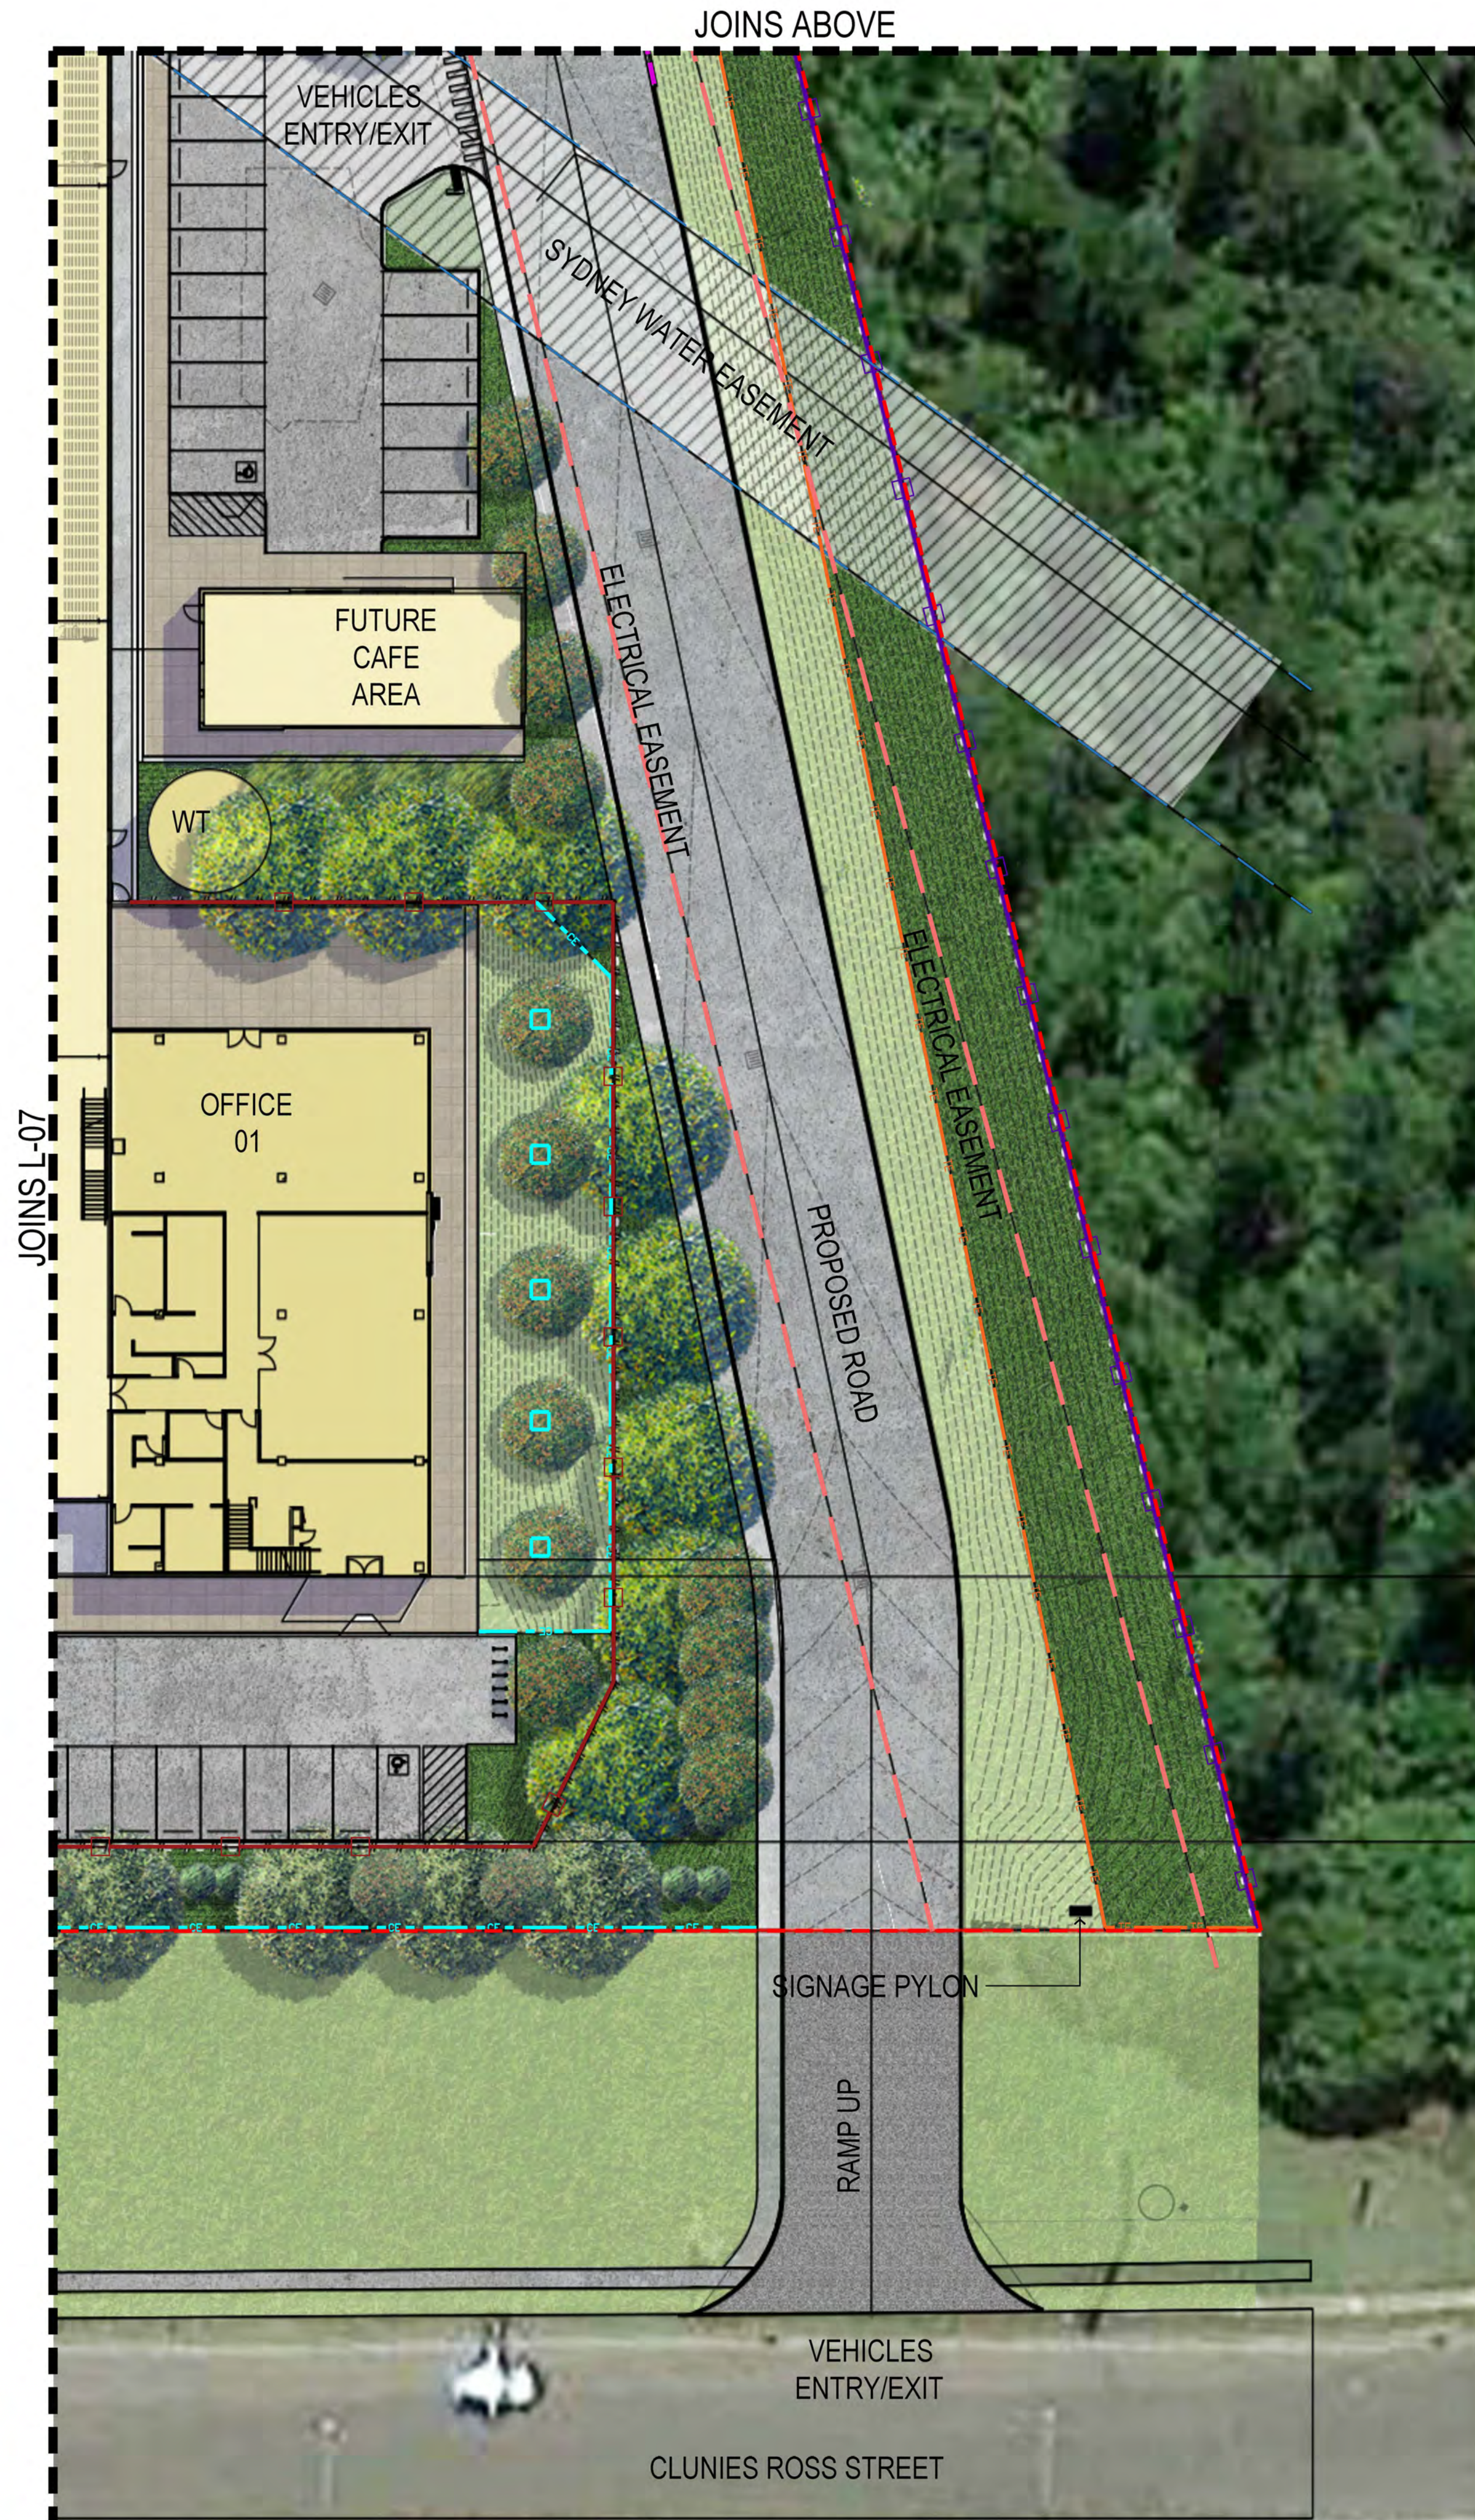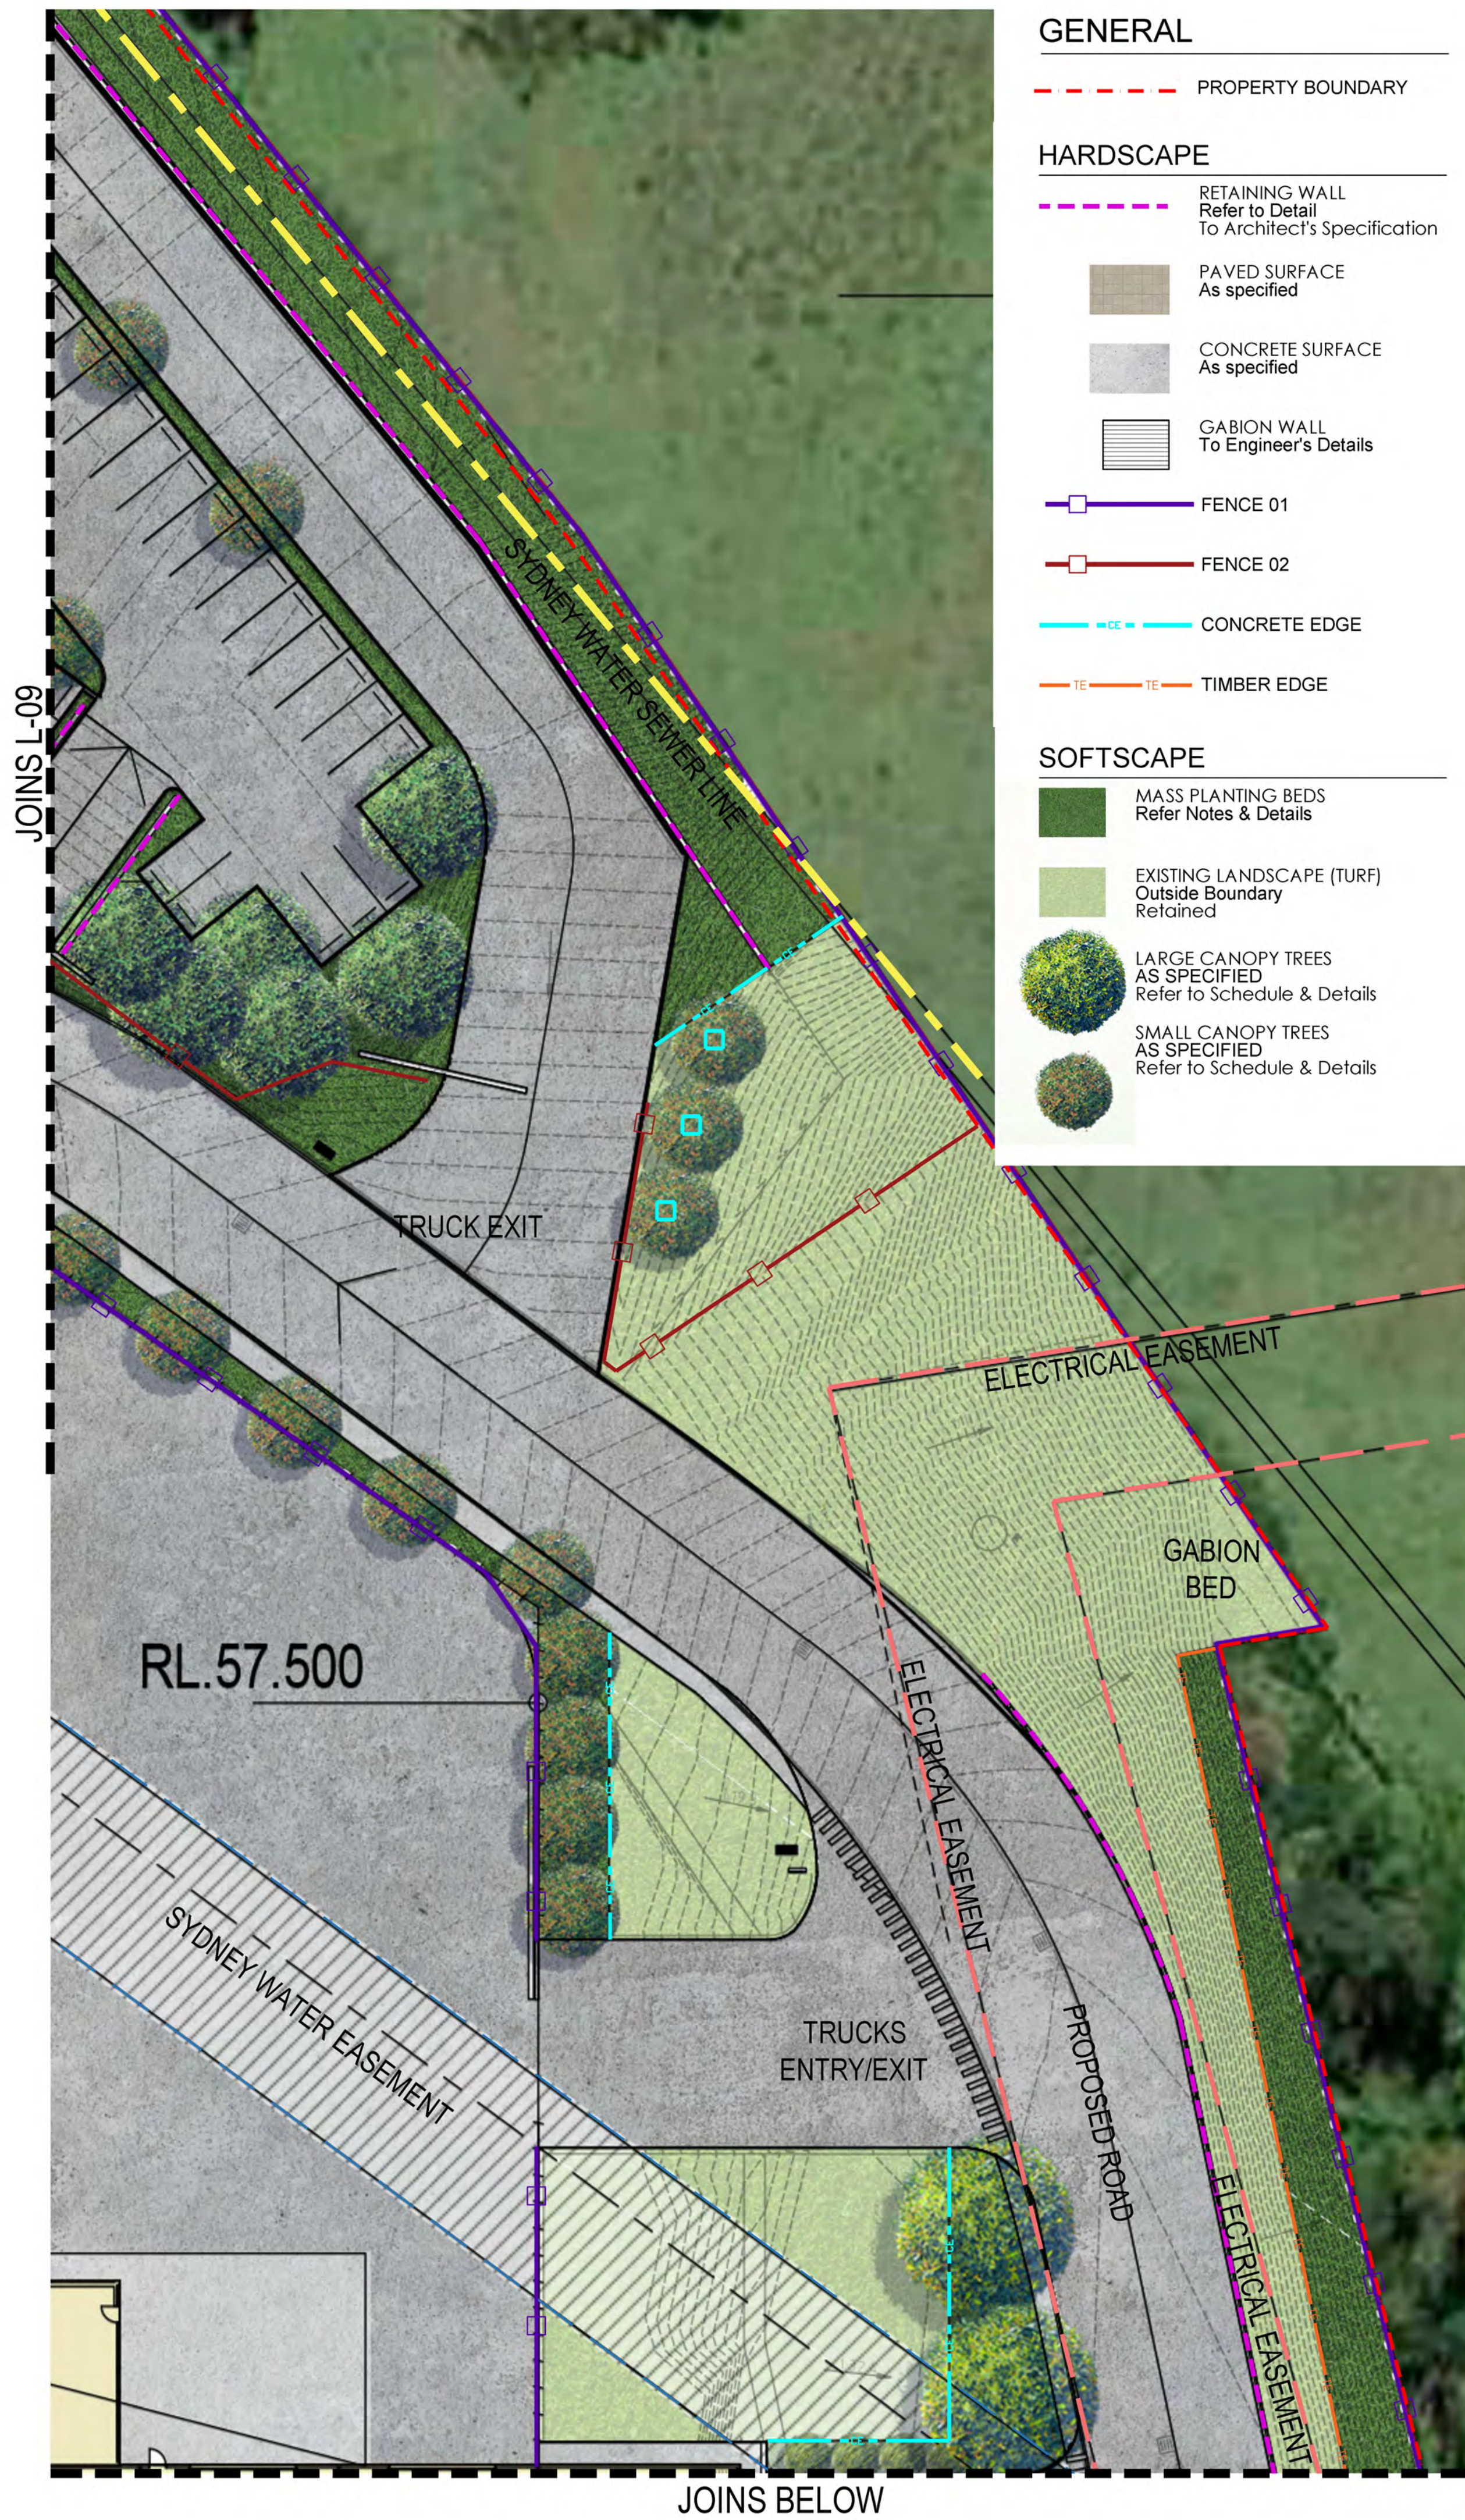

ISSUE	DATE	PURPOSE
A	11.03.20	Client Issue
B	19.03.20	Client Issue
C	07.04.20	Client Issue
D	30.04.20	Client Issue
E	02.06.20	Client Issue
F	26.06.20	Client Issue
G	29.10.20	Client Issue
H	18.01.21	SSD Re-Submission
I	23.05.22	SSD Re-Submission
J	20.07.22	SSD Re-Submission

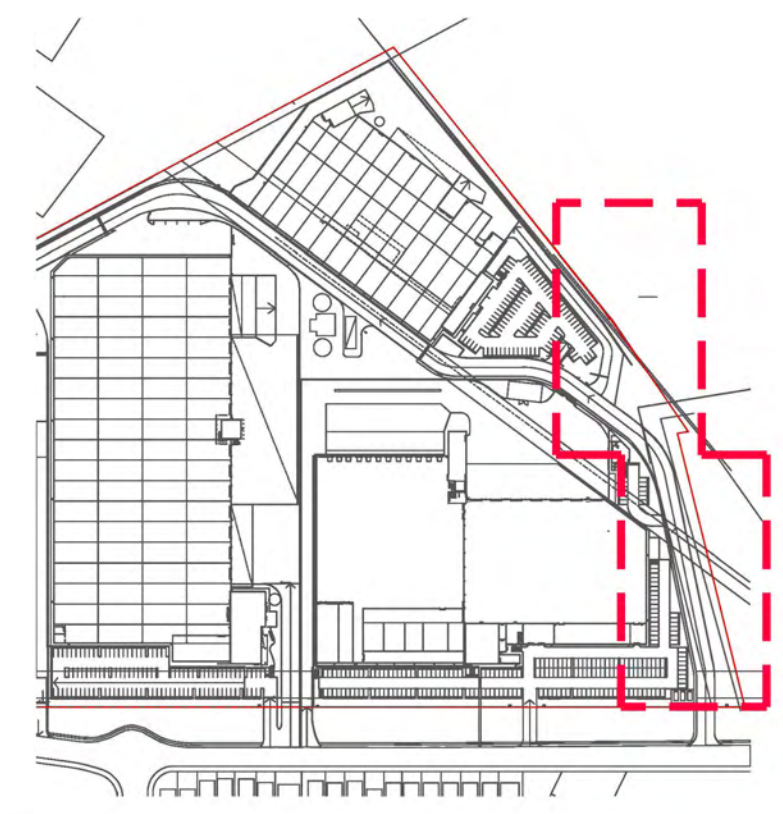

KEYPLAN

Landscape Architect's work is subject to Copyright. Documents should not be used contrary to the purpose of the issue without written permission from Habit8.

NEVER scale off drawings, use figured dimensions only. Drawings indicate scope of works and general setout. These are not shop drawings.



PROJECT

ELEVATION LOGISTICS ESTATE
LOTS 107, 63 & 10 CLUNIES ROSS STREET, GREYSTANES

DRAWING TITLE

Landscape Concept Plan 06

SCALE

1:250 @ A1 / 1:500 @ A3

DRAWN	CHECKED
KM	DV

PROJECT NO.	DRAWING NO.	REVISION
H8-2009	L-08	J

LANDSCAPE ARCHITECT:



GENERAL

PROPERTY BOUNDARY

HARDSCAPE

RETAINING WALL
Refer to Detail
To Architect's Specification

PAVED SURFACE
As specified

CONCRETE SURFACE
As specified

GABION WALL
To Engineer's Details

FENCE 01

FENCE 02

CONCRETE EDGE

TIMBER EDGE

SOFTSCAPE


MASS PLANTING BEDS
Refer Notes & Details

EXISTING LANDSCAPE (TURF)
Outside Boundary
Retained

LARGE CANOPY TREES
AS SPECIFIED
Refer to Schedule & Details

SMALL CANOPY TREES
AS SPECIFIED
Refer to Schedule & Details

ISSUE	DATE	PURPOSE
A	11.03.20	Client Issue
B	19.03.20	Client Issue
C	07.04.20	Client Issue
D	30.04.20	Client Issue
E	02.06.20	Client Issue
F	26.06.20	Client Issue
G	29.10.20	Client Issue
H	18.01.21	SSD Re-Submission
I	23.05.22	SSD Re-Submission
J	20.07.22	SSD Re-Submission

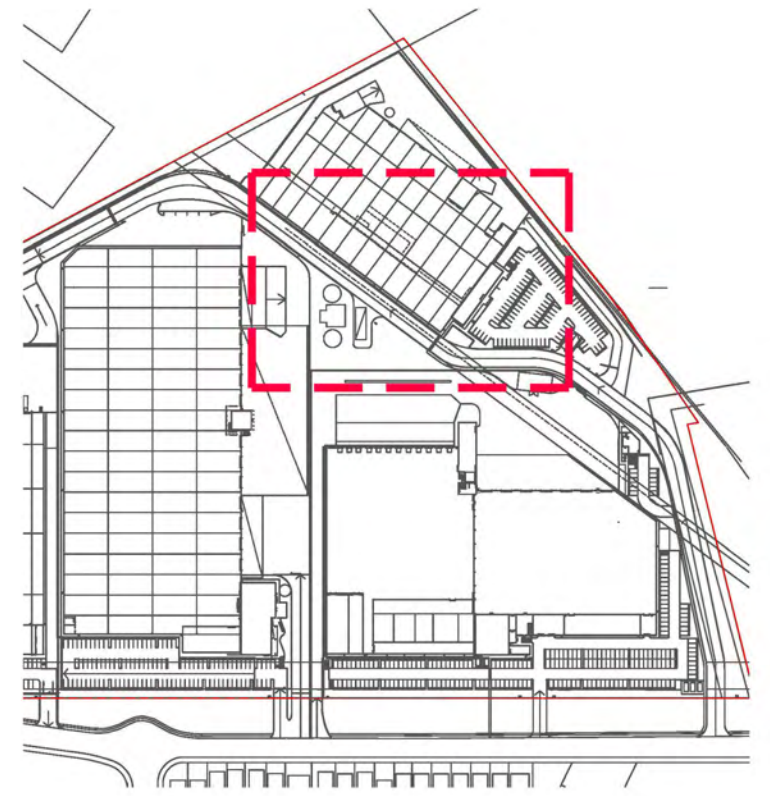

KEYPLAN

Landscape Architect's work is subject to Copyright. Documents should not be used contrary to the purpose of the issue without written permission from Habit8.

NEVER scale off drawings, use figured dimensions only. Drawings indicate scope of works and general setout. These are not shop drawings.

CLIENT

Aliro

ISPT SUPER PROPERTY

PROJECT
ELEVATION LOGISTICS ESTATE
LOTS 107, 63 & 10 CLUNIES ROSS STREET, GREYSTANES

DRAWING TITLE
Landscape Concept Plan 07

SCALE
1:250 @ A1 / 1:500 @ A3

DRAWN
KM

CHECKED
DV

PROJECT NO.
H8-2009

DRAWING NO.
L-09

REVISION
J

LANDSCAPE ARCHITECT:

HABIT8
Landscape Architecture & Urbanism


SYDNEY
(Gadigal country)

MELBOURNE
(Wurundjeri country)

BYRON BAY
(Bundjalung country)

SE QUEENSLAND
(Yugambah country)

www.habit8.com.au

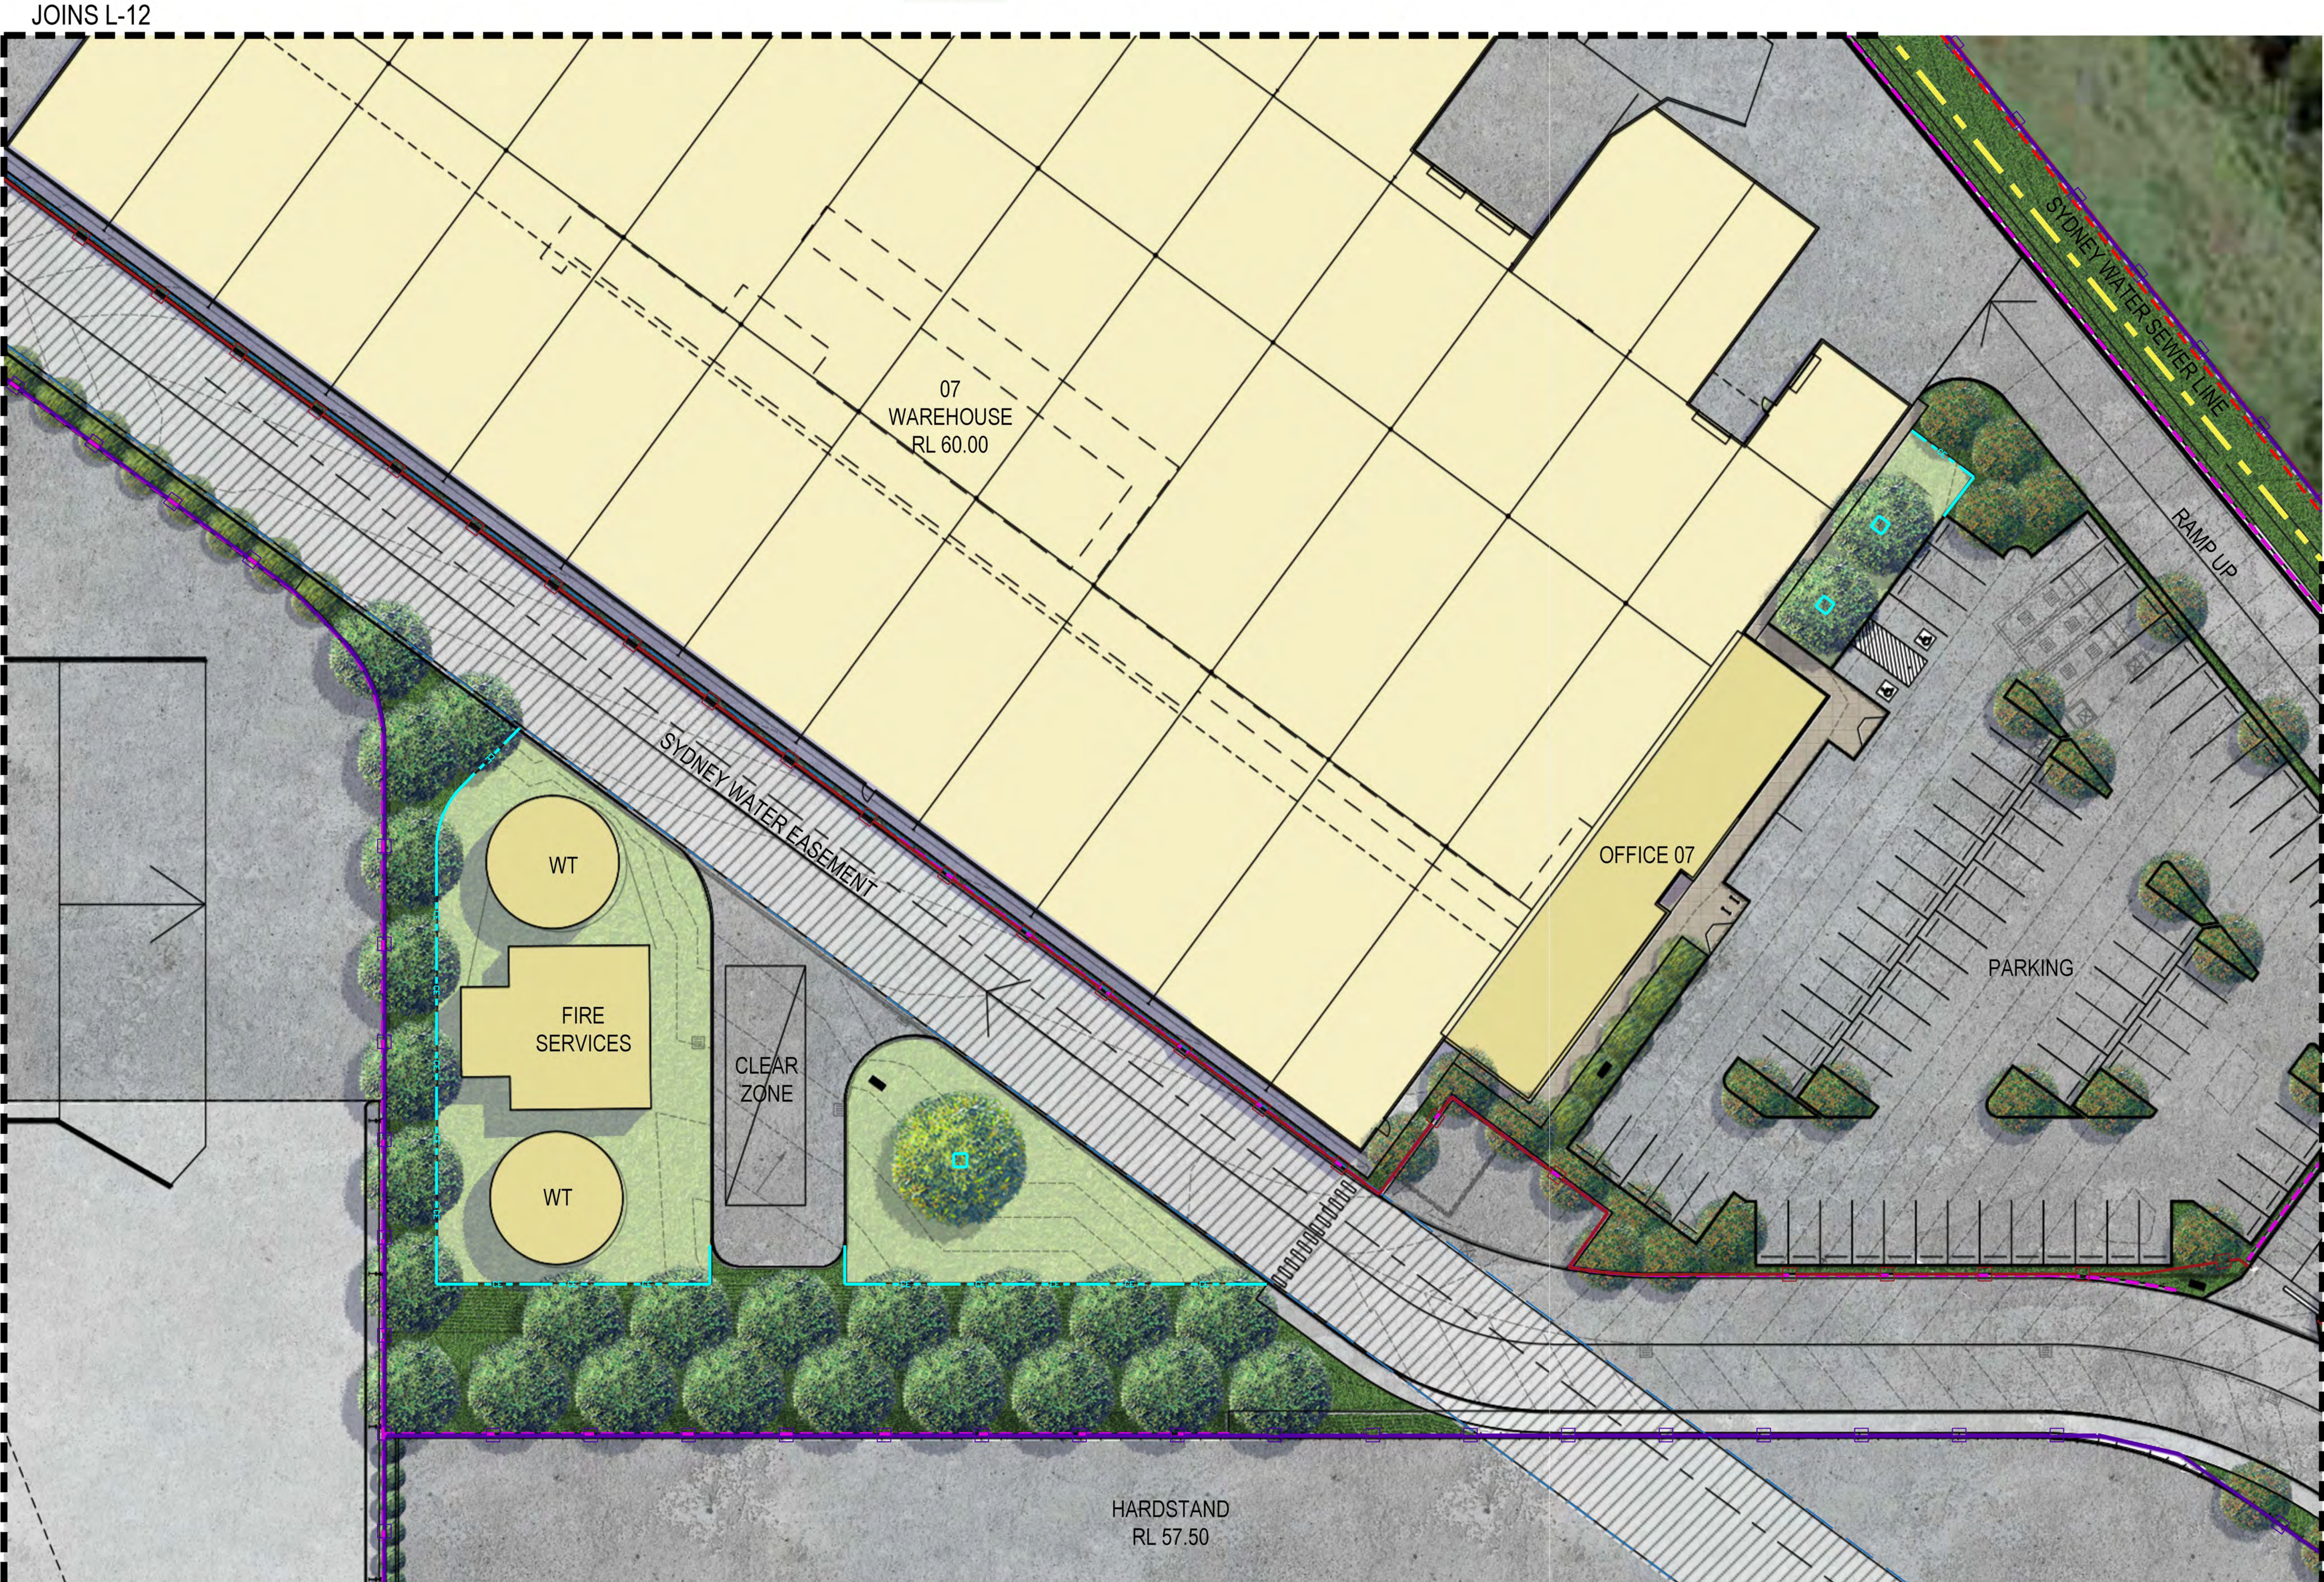

GENERAL

--- PROPERTY BOUNDARY

HARDSCAPE

--- RETAINING WALL
Refer to Detail
To Architect's Specification

PAVED SURFACE
As specified

CONCRETE SURFACE
As specified

GABION WALL
To Engineer's Details

FENCE 01

FENCE 02

CONCRETE EDGE

TIMBER EDGE

SOFTSCAPE


MASS PLANTING BEDS
Refer Notes & Details

EXISTING LANDSCAPE (TURF)
Outside Boundary
Retained

LARGE CANOPY TREES
AS SPECIFIED
Refer to Schedule & Details

SMALL CANOPY TREES
AS SPECIFIED
Refer to Schedule & Details

ISSUE	DATE	PURPOSE
A	11.03.20	Client Issue
B	19.03.20	Client Issue
C	07.04.20	Client Issue
D	30.04.20	Client Issue
E	02.06.20	Client Issue
F	26.06.20	Client Issue
G	29.10.20	Client Issue
H	18.01.21	SSD Re-Submission
I	23.05.22	SSD Re-Submission
J	20.07.22	SSD Re-Submission

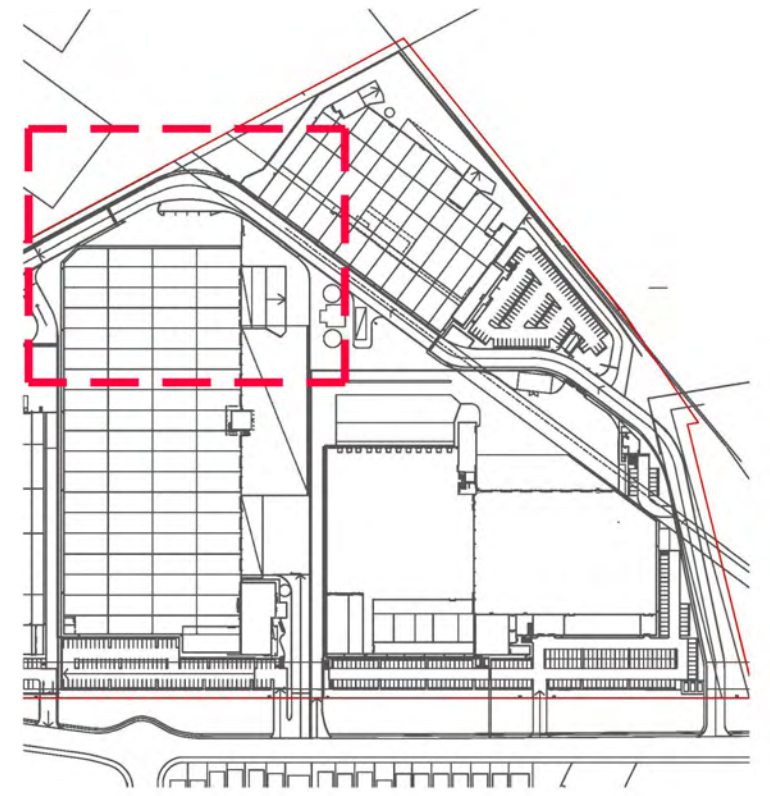

KEYPLAN

Landscape Architect's work is subject to Copyright. Documents should not be used contrary to the purpose of the issue without written permission from Habit8.

NEVER scale off drawings, use figured dimensions only. Drawings indicate scope of works and general setout. These are not shop drawings.


CLIENT

Aliro



PROJECT
ELEVATION LOGISTICS ESTATE
LOTS 107, 63 & 10 CLUNIES ROSS STREET, GREYSTANES

DRAWING TITLE
Landscape Concept Plan 08

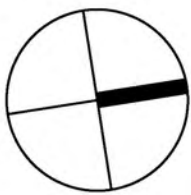

SCALE
1:250 @ A1 / 1:500 @ A3

DRAWN KM	CHECKED DV	PROJECT NO. H8-2009	DRAWING NO. L-10	REVISION J
-------------	---------------	------------------------	---------------------	---------------

LANDSCAPE ARCHITECT:



HABIT8

Landscape Architecture & Urbanism
SYDNEY (Gadigal country) BYRON BAY (Bundjalung country)
MELBOURNE (Wurundjari country) SE QUEENSLAND (Yugambah country)
www.habit8.com.au

JOINS L-12

07
WAREHOUSE

TRUCKS
ENTRY/EXIT

SYDNEY WATER EASEMENT

B

B

02
WAREHOUSE
RL 67.00

RAMP DOWN

JOINS L-09

JOINS L-11

GENERAL

--- PROPERTY BOUNDARY

HARDSCAPE

--- RETAINING WALL
Refer to Detail
To Architect's Specification

PAVED SURFACE
As specified

CONCRETE SURFACE
As specified

GABION WALL
To Engineer's Details

FENCE 01

FENCE 02

--- CONCRETE EDGE

--- TIMBER EDGE

SOFTSCAPE


MASS PLANTING BEDS
Refer Notes & Details

EXISTING LANDSCAPE (TURF)
Outside Boundary
Retained

LARGE CANOPY TREES
AS SPECIFIED
Refer to Schedule & Details

SMALL CANOPY TREES
AS SPECIFIED
Refer to Schedule & Details

ISSUE	DATE	PURPOSE
A	11.03.20	Client Issue
B	19.03.20	Client Issue
C	07.04.20	Client Issue
D	30.04.20	Client Issue
E	02.06.20	Client Issue
F	26.06.20	Client Issue
G	29.10.20	Client Issue
H	18.01.21	SSD Re-Submission
I	23.05.22	SSD Re-Submission
J	20.07.22	SSD Re-Submission

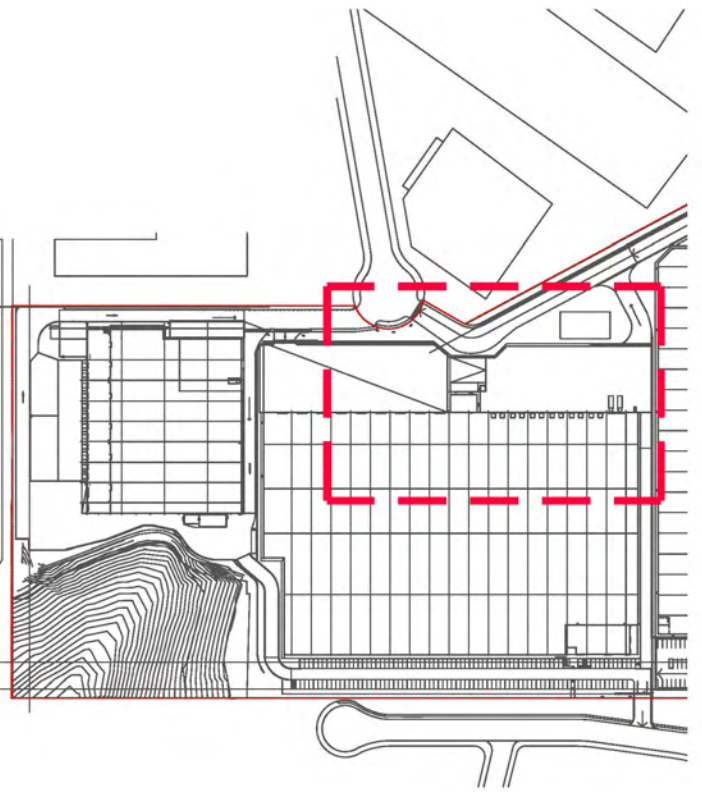

KEYPLAN

Landscape Architect's work is subject to Copyright. Documents should not be used contrary to the purpose of the issue without written permission from Habit8.

NEVER scale off drawings, use figured dimensions only. Drawings indicate scope of works and general setout. These are not shop drawings.

CLIENT

Aliro



PROJECT
ELEVATION LOGISTICS ESTATE
LOTS 107, 63 & 10 CLUNIES ROSS STREET, GREYSTANES

DRAWING TITLE
Landscape Concept Plan 09



SCALE
1:250 @ A1 / 1:500 @ A3

DRAWN KM	CHECKED DV	
PROJECT NO. H8-2009	DRAWING NO. L-11	REVISION J

LANDSCAPE ARCHITECT:



HABIT8
Landscape Architecture & Urbanism
SYDNEY (Gadigal country) BYRON BAY (Bundjalung country)
MELBOURNE (Wurundjri country) SE QUEENSLAND (Yugambin country)
www.habit8.com.au



GENERAL

--- PROPERTY BOUNDARY

HARDSCAPE

--- RETAINING WALL
Refer to Detail
To Architect's Specification

PAVED SURFACE
As specified

CONCRETE SURFACE
As specified

GABION WALL
To Engineer's Details

FENCE 01

FENCE 02

CE CONCRETE EDGE

TE TIMBER EDGE

SOFTSCAPE


MASS PLANTING BEDS
Refer Notes & Details

EXISTING LANDSCAPE (TURF)
Outside Boundary
Retained

LARGE CANOPY TREES
AS SPECIFIED
Refer to Schedule & Details

SMALL CANOPY TREES
AS SPECIFIED
Refer to Schedule & Details

ISSUE	DATE	PURPOSE
A	11.03.20	Client Issue
B	19.03.20	Client Issue
C	07.04.20	Client Issue
D	30.04.20	Client Issue
E	02.06.20	Client Issue
F	26.06.20	Client Issue
G	29.10.20	Client Issue
H	18.01.21	SSD Re-Submission
I	23.05.22	SSD Re-Submission
J	20.07.22	SSD Re-Submission

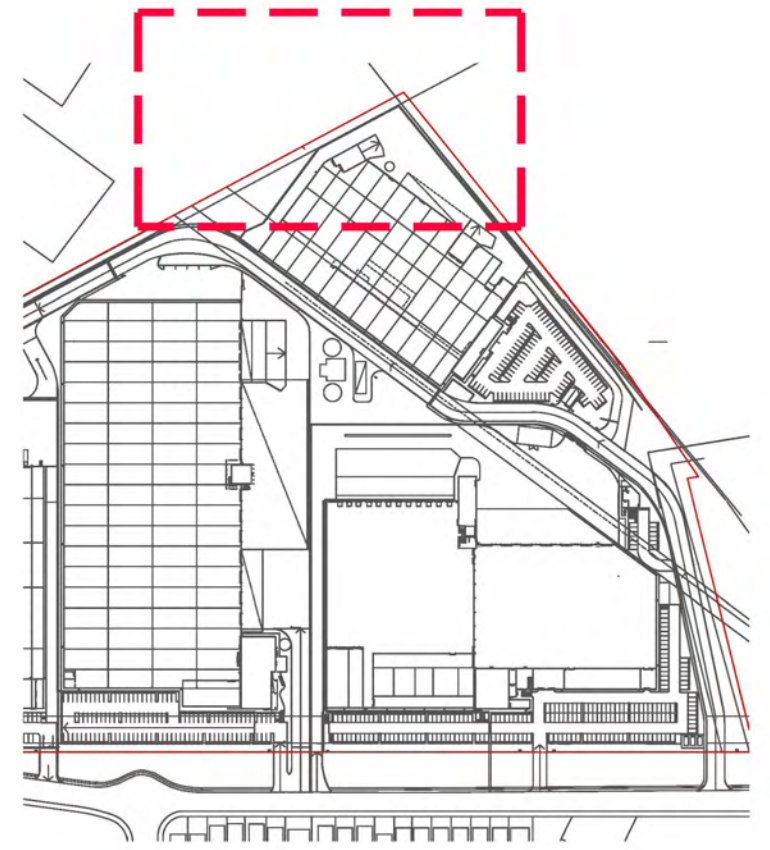

KEYPLAN

Landscape Architect's work is subject to Copyright. Documents should not be used contrary to the purpose of the issue without written permission from Habit8.

NEVER scale off drawings, use figured dimensions only. Drawings indicate scope of works and general setout. These are not shop drawings.


CLIENT

Aliro



PROJECT
ELEVATION LOGISTICS ESTATE
LOTS 107, 63 & 10 CLUNIES ROSS STREET, GREYSTANES

DRAWING TITLE
Landscape Concept Plan 10

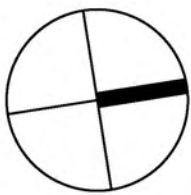

SCALE
1:250 @ A1 / 1:500 @ A3

DRAWN	CHECKED
KM	DV

PROJECT NO.	DRAWING NO.	REVISION
H8-2009	L-12	J

LANDSCAPE ARCHITECT:



HABIT8
Landscape Architecture & Urbanism

SYDNEY (Gadigal country)	BYRON BAY (Bundjalung country)
MELBOURNE (Wurundjini country)	SE QUEENSLAND (Yugambah country)
www.habit8.com.au	



JOINS L-10

JOINS L-09




Landscape Architecture & Urbanism

SYDNEY (Gadigal country)	BYRON BAY (Bundjalung country)
MELBOURNE (Wurundjeri country)	SE QUEENSLAND (Yugambah country)

www.habit8.com.au

ISSUE	DATE	PURPOSE
A	11.03.20	Client Issue
B	19.03.20	Client Issue
C	07.04.20	Client Issue
D	30.04.20	Client Issue
E	02.06.20	Client Issue
F	26.06.20	Client Issue
G	29.10.20	Client Issue
H	18.01.21	SSD Re-Submission
I	23.05.22	SSD Re-Submission
J	20.07.22	SSD Re-Submission

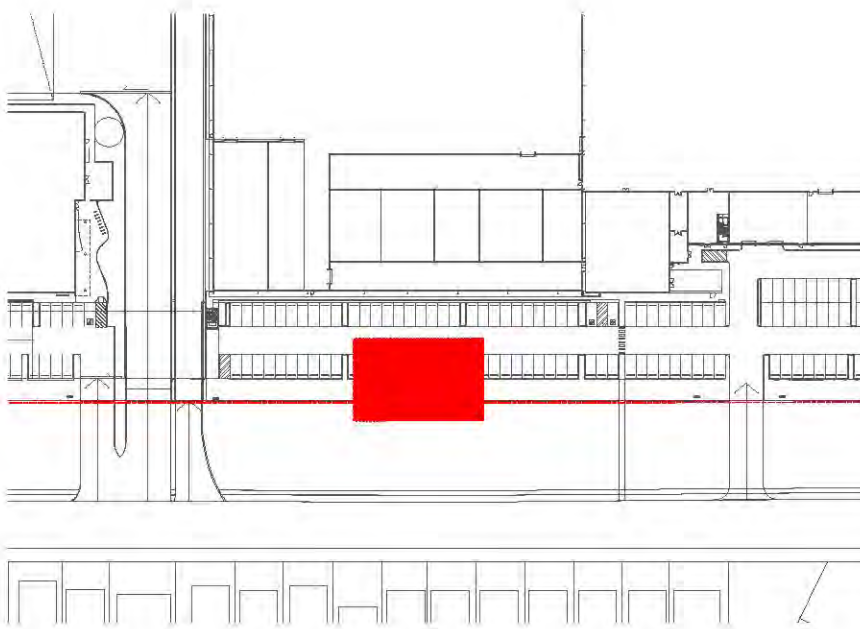

KEYPLAN

Landscape Architect's work is subject to Copyright. Documents should not be used contrary to the purpose of the issue without written permission from Habit8.

NEVER scale off drawings, use figured dimensions only. Drawings indicate scope of works and general setout. These are not shop drawings.

CLIENT

Aliro



PROJECT
ELEVATION LOGISTICS ESTATE
LOTS 107, 63 & 10 CLUNIES ROSS STREET, GREYSTANES

DRAWING TITLE
Landscape Details

SCALE
1:50 @ A1 / 1:100 @ A3

DRAWN	CHECKED
KM	DV


PROJECT NO.	DRAWING NO.	REVISION
H8-2009	L-14	J

LANDSCAPE ARCHITECT:



HABIT8

Landscape Architecture & Urbanism
SYDNEY (Gadigal country) BYRON BAY (Bundjalung country)
MELBOURNE (Wurundjeri country) SE QUEENSLAND (Yugambah country)
www.habit8.com.au

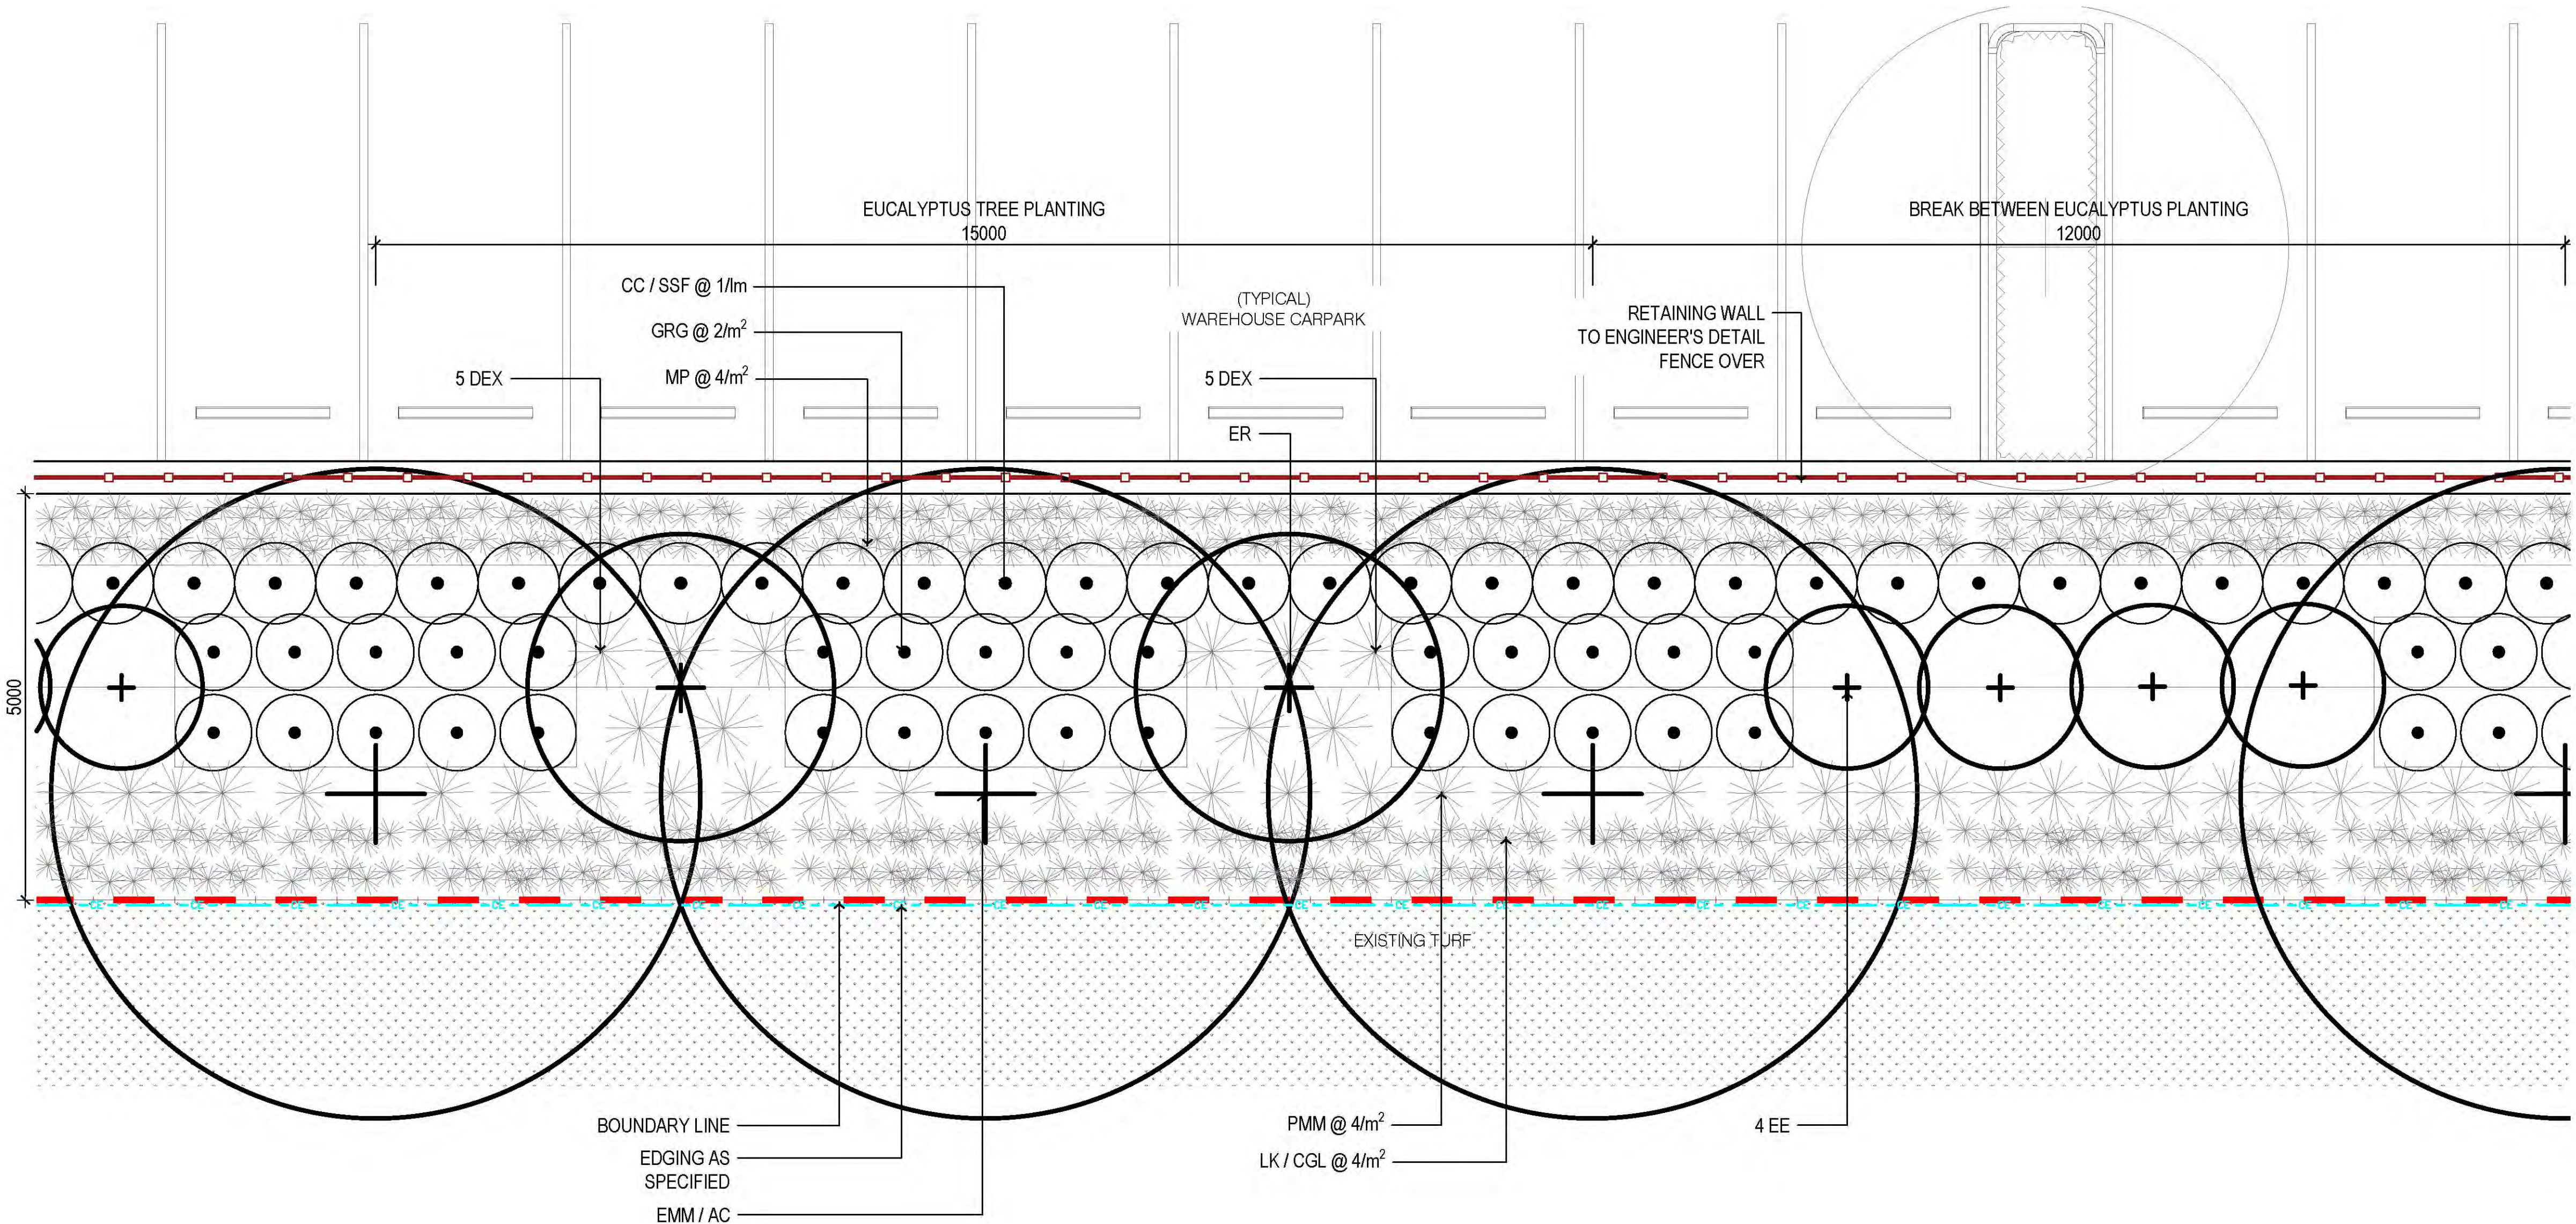

01 FRONT SET BACK DETAIL PLAN (TYPICAL)
SCALE 1:100 @ A3

PLANT IMAGES



Cupaniopsis anacardioides



Waterhousea floribunda



Angophora costata



Elaeocarpus eumundii



Doryanthes excelsa



Callistemon 'Little John'



Syzygium resilience



Callistemon citrinus



Grevillea 'Honey Gem'



Grevillea 'Robyn Gordon'



Eucalyptus moluccana



Tristaniopsis luscious



Brachychiton acerifolius



Corymbia maculata



Lomandra katrinus



Lomandra longifolia 'Tanika'



Myoporum parvifolium



Ficus rubiginosa



Magnolia 'Exmouth'



Magnolia Coolwyn Gloss



Elaeocarpus reticulatus



Hardenbergia violacea



Carpobrotus glaucescens



Westringia fruticosa



Pennisetum 'Nafray'



Dianella revoluta



Pittosporum tobira 'Miss Muffet'

PLANT SCHEDULE

CODE	BOTANICAL NAME	COMMON NAME	POT SIZE
TREES			
CUP	Cupaniopsis anacardioides	Tuckeroo	100L
WFL	Waterhousea floribunda	Weeping Lilly Pilly	100L
AC	Angophora costata	Sydney Red Gum	200L
EE	Elaeocarpus eumundii	Eumundi Quandong	200L
EMM	Eucalyptus moluccana	Grey Box	200L
TL	Tristaniopsis 'Luscious'	Kanooka Gum	100L
BA	Brachychiton acerifolius	Illawara Flame Tree	200L
CM	Corymbia maculata	Spotted Gum	200L
FR	Ficus rubiginosa	Rusty Fig	400L
MEX	Magnolia 'Exmouth'	Bull Bay Magnolia	200L
MCWG	Magnolia 'Coolwyn Gloss'	Pleached Magnolia	180L
ER	Elaeocarpus reticulatus	Blueberry Ash	200L
SHRUBS			
DEX	Doryanthes excelsa	Gymea Lily	200L
CLJ	Callistemon 'Little John'	Bottlebrush	200L
SSF	Syzygium 'Resilience'	Lilly Pilly	200L
WF	Westringia fruticosa	Coastal Rosemary	200L
CC	Callistemon citrinus	Lemon Bottlebrush	200L
GHG	Grevillea 'Honey Gem'	Grevillea Honey Gem	200L
GRG	Grevillea 'Robyn Gordon'	Grevillea Robyn Gordon	200L
PMM	Pittosporum 'Miss Muffet'	Dwarf Pittosporum	200L
GROUNDCOVERS & GRASSES			
LK	Lomandra katrinus	Mat Rush	Tubestock
LT	Lomandra longifolia 'Tanika'	Spiny Head Mat Rush	Tubestock
MP	Myoporum parvifolium	Creeping boobialla	Tubestock
HV	Hardenbergia violacea	False Sarsaparilla	Tubestock
CGI	Carpobrotus glaucescens	Pigface	Tubestock
PN	Pennisetum 'Nafray'	Swamp Foxtail Grass	Tubestock
DR	Dianella revoluta	Blueberry Lily	Tubestock

ISSUE	DATE	PURPOSE
A	11.03.20	Client Issue
B	19.03.20	Client Issue
C	07.04.20	Client Issue
D	30.04.20	Client Issue
E	02.06.20	Client Issue
F	26.06.20	Client Issue
G	29.10.20	Client Issue
H	18.01.21	SSD Re-Submission
I	23.05.22	SSD Re-Submission
J	20.07.22	SSD Re-Submission

Landscape Architect's work is subject to Copyright. Documents should not be used contrary to the purpose of the issue without written permission from Habit8.

NEVER scale off drawings, use figured dimensions only. Drawings indicate scope of works and general setout. These are not shop drawings.

CLIENT




PROJECT
ELEVATION LOGISTICS ESTATE
LOTS 107, 63 & 10 CLUNES ROSS STREET, GREYSTANES

DRAWING TITLE
Plant Palette


SCALE NTS		
DRAWN KM	CHECKED DV	
PROJECT NO. H8-2009	DRAWING NO. L-15	REVISION J
LANDSCAPE ARCHITECT:		



HABIT8
Landscape Architecture & Urbanism
SYDNEY (Gaadiagal country)
BYRON BAY (Bundjalung country)
MELBOURNE (Wurandjar country)
SE QUEENSLAND (Yugambeh country)
www.habit8.com.au

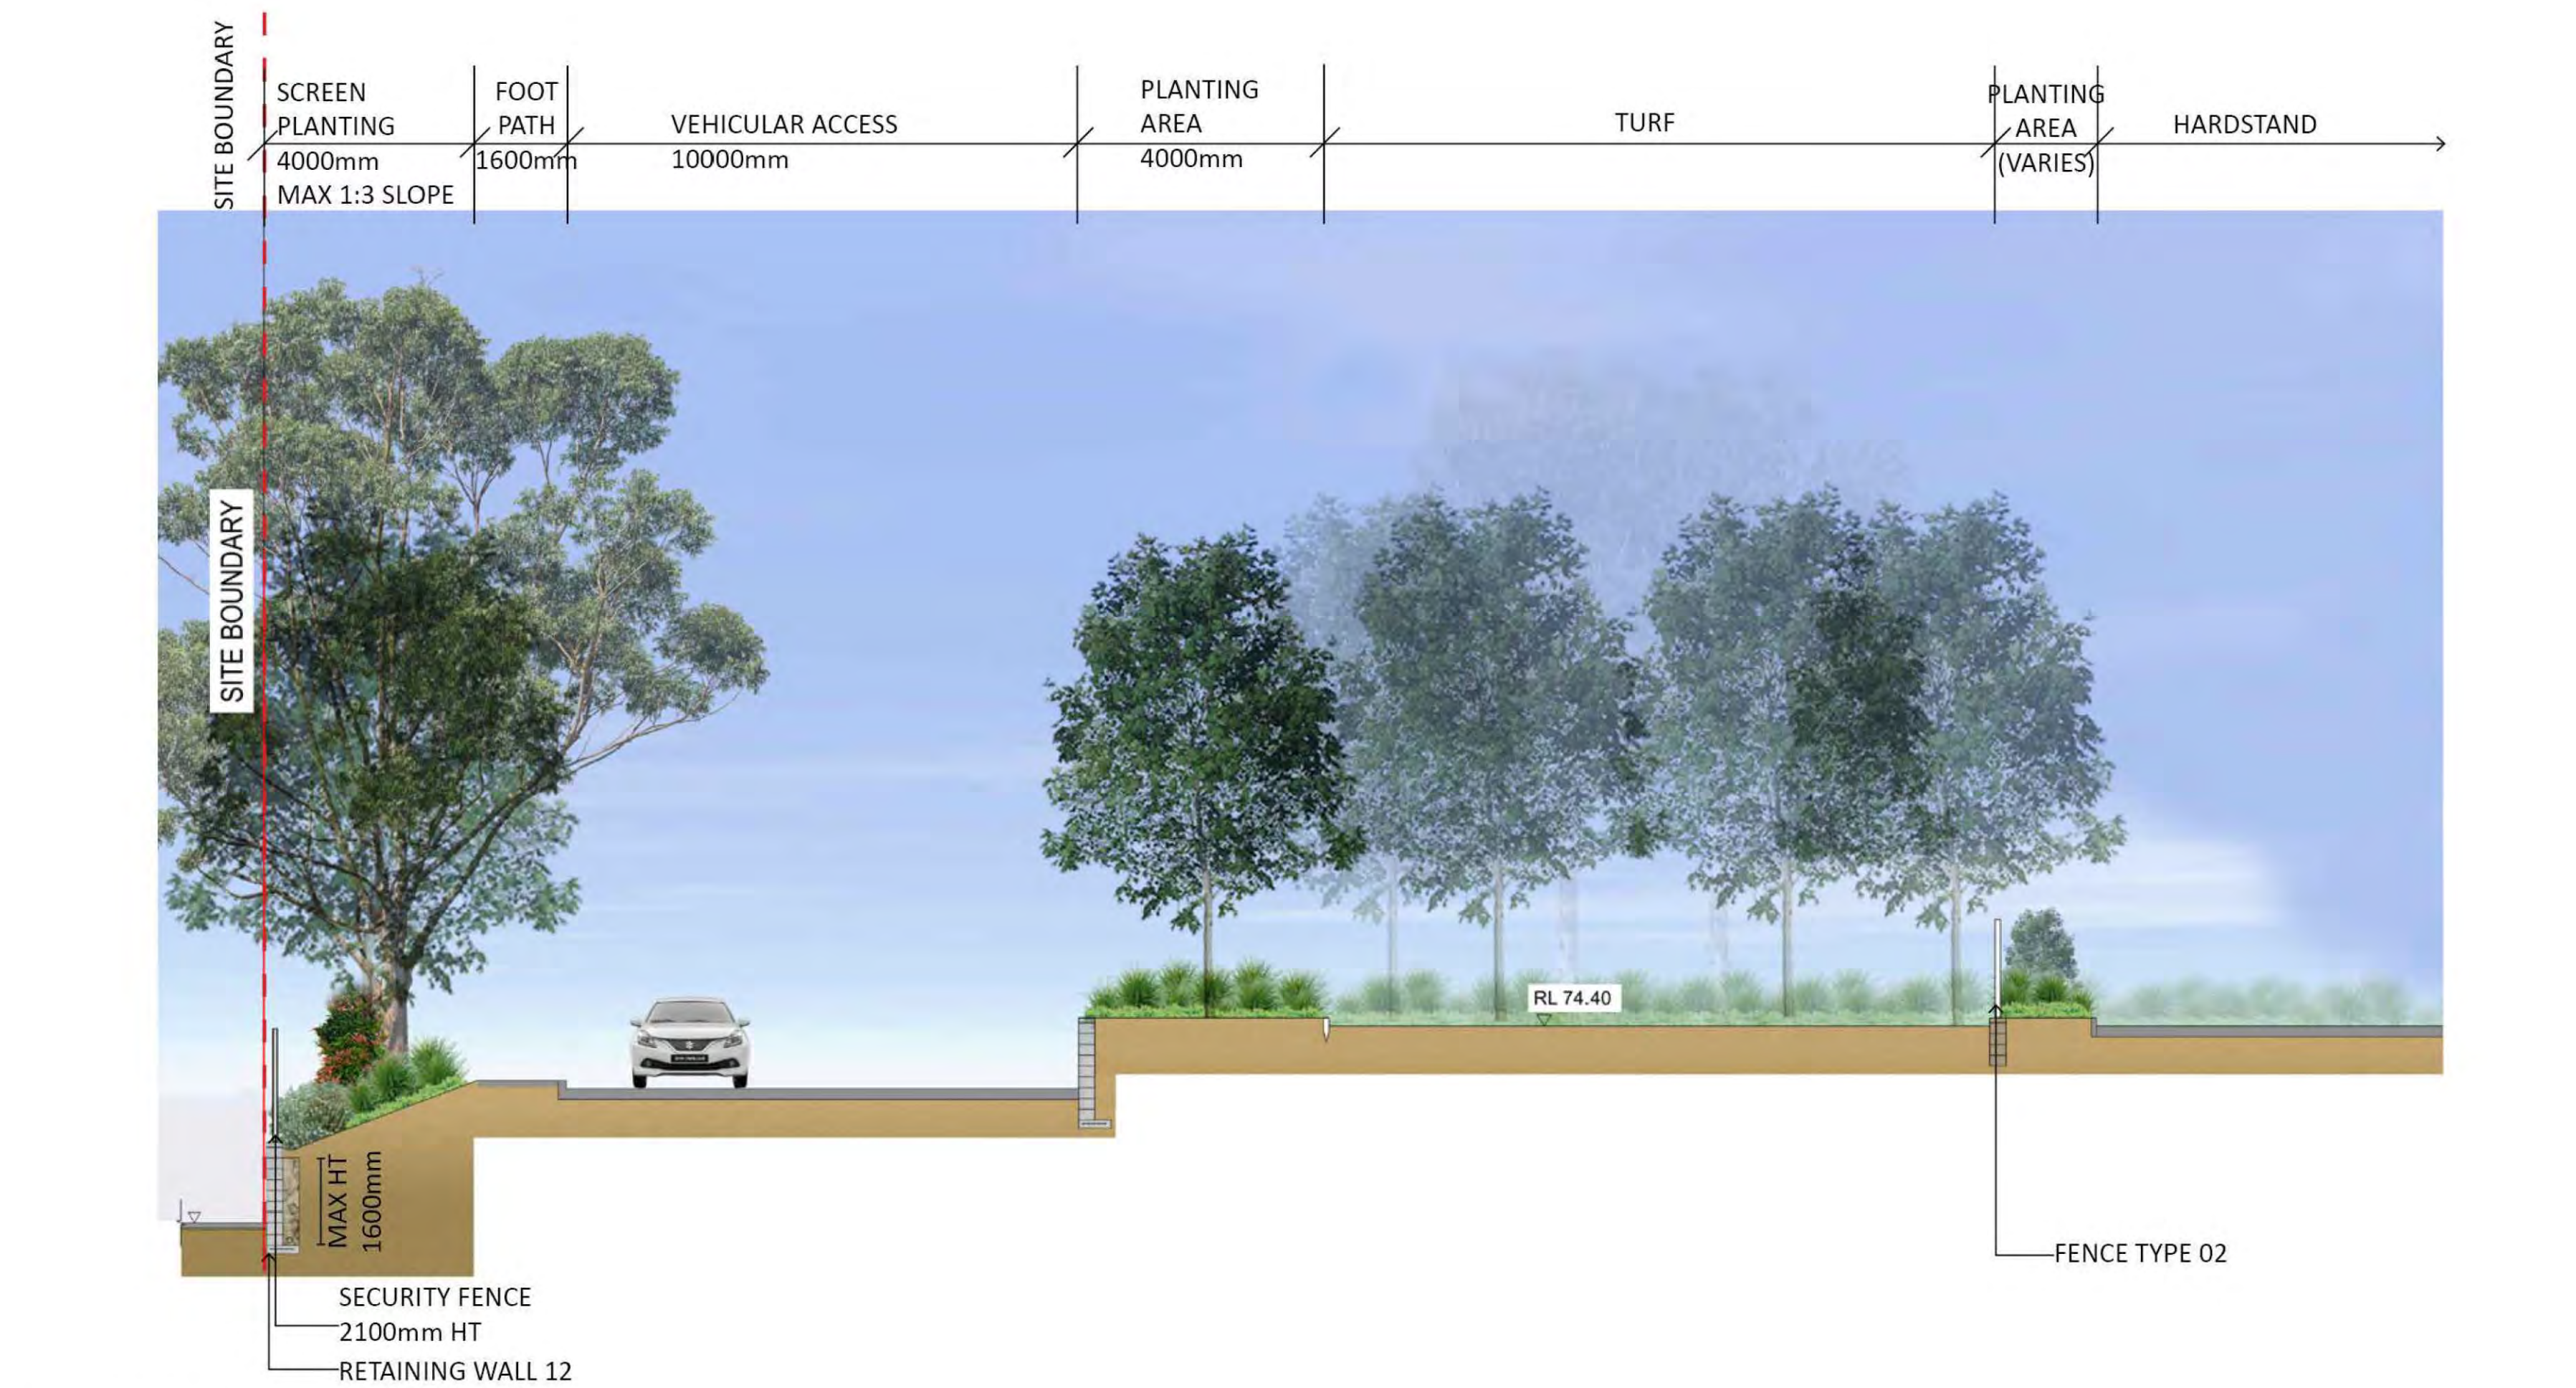


01 SECTION A-A
SCALE 1:100

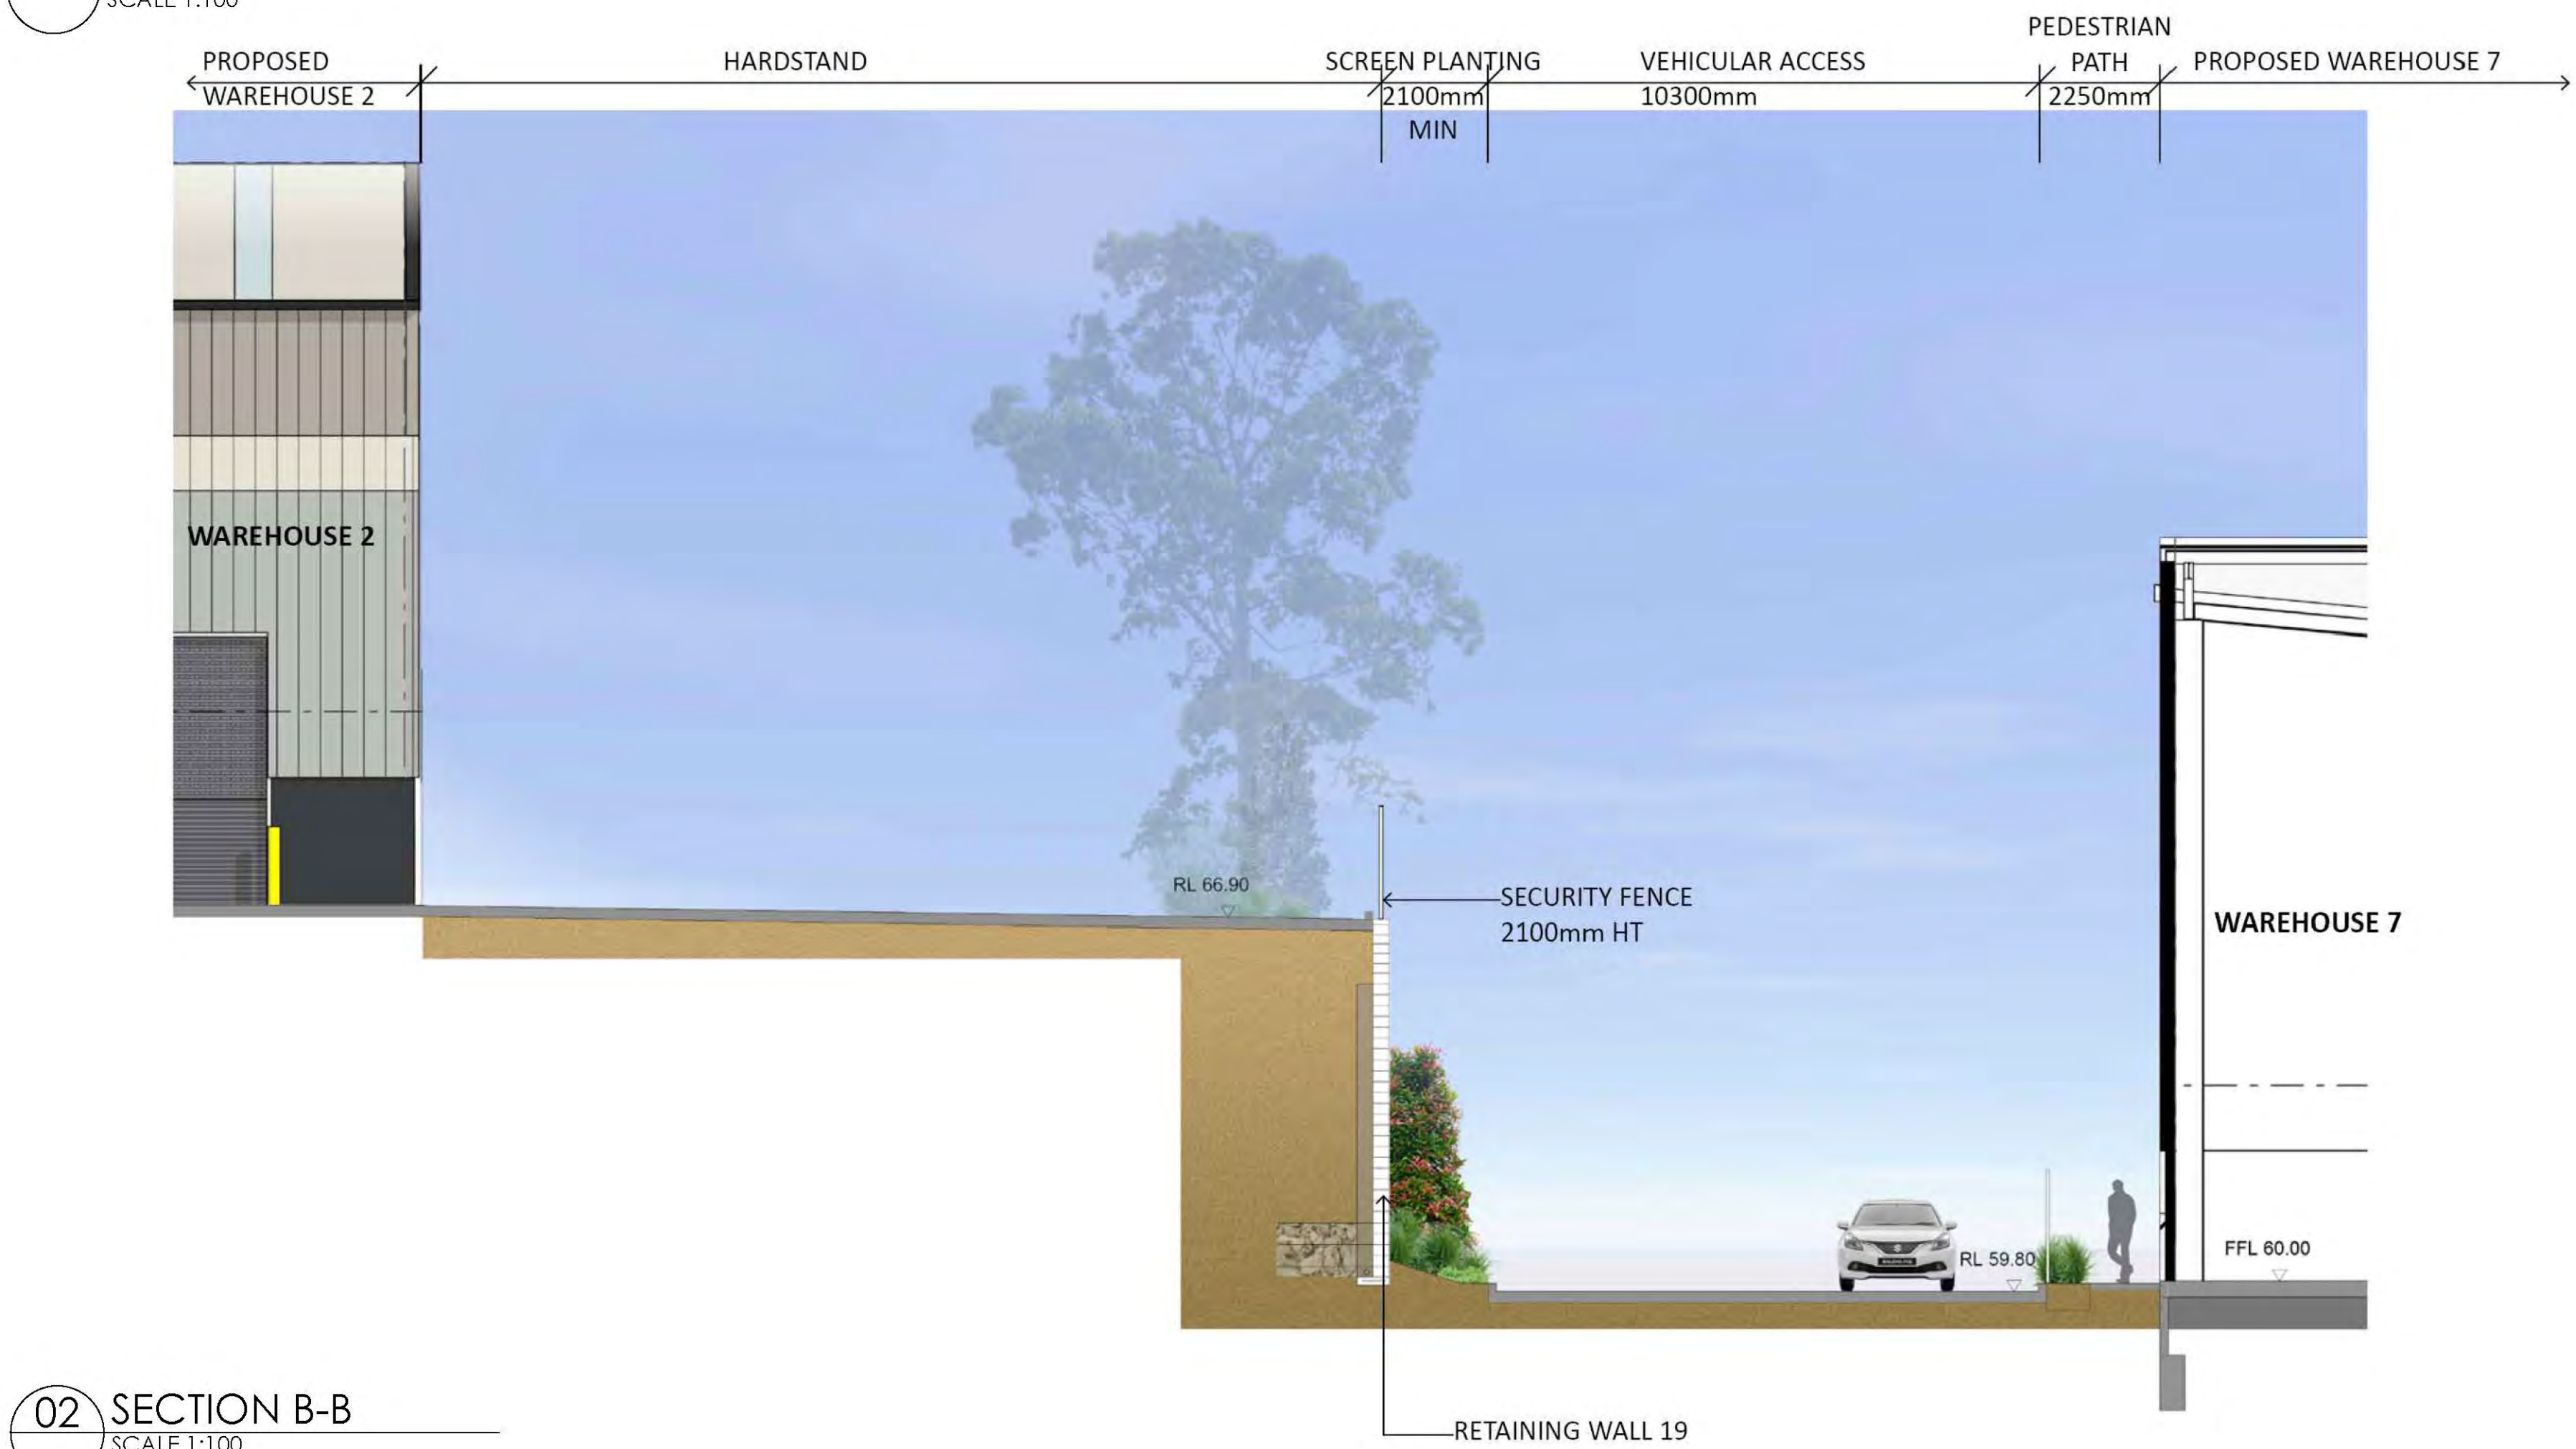

02 SECTION B-B
SCALE 1:100

ISSUE	DATE	PURPOSE
A	11.03.20	Client Issue
B	19.03.20	Client Issue
C	07.04.20	Client Issue
D	30.04.20	Client Issue
E	02.06.20	Client Issue
F	26.06.20	Client Issue
G	29.10.20	Client Issue
H	18.01.21	SSD Re-Submission
I	23.05.22	SSD Re-Submission
J	20.07.22	SSD Re-Submission

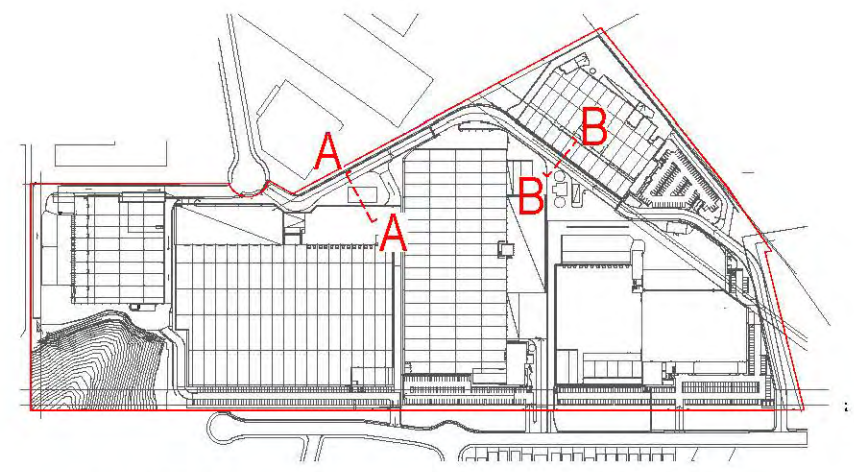

KEYPLAN

Landscape Architect's work is subject to Copyright. Documents should not be used contrary to the purpose of the issue without written permission from Habit8.

NEVER scale off drawings, use figured dimensions only. Drawings indicate scope of works and general setout. These are not shop drawings.

CLIENT

Aliro



PROJECT
ELEVATION LOGISTICS ESTATE
LOTS 107, 63 & 10 CLUNIES ROSS STREET, GREYSTANES

DRAWING TITLE
Landscape Sections

SCALE
1:100 @ A1 / 1:200 @ A3

DRAWN KM	CHECKED DV
-------------	---------------

PROJECT NO. H8-2009	DRAWING NO. L-16	REVISION J
------------------------	---------------------	---------------



LANDSCAPE ARCHITECT:



HABIT8

Landscape Architecture & Urbanism
SYDNEY (Gadigal country) BYRON BAY (Bundjalung country)
MELBOURNE (Wurundjeri country) SE QUEENSLAND (Yugambah country)
www.habit8.com.au

ISSUE	DATE	PURPOSE
A	11.03.20	Client Issue
B	19.03.20	Client Issue
C	07.04.20	Client Issue
D	30.04.20	Client Issue
E	02.06.20	Client Issue
F	26.06.20	Client Issue
G	29.10.20	Client Issue
H	18.01.21	SSD Re-Submission
I	23.05.22	SSD Re-Submission
J	20.07.22	SSD Re-Submission

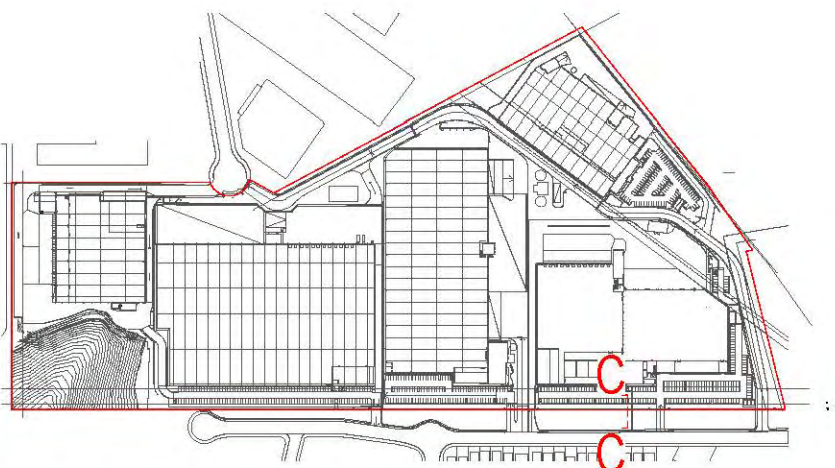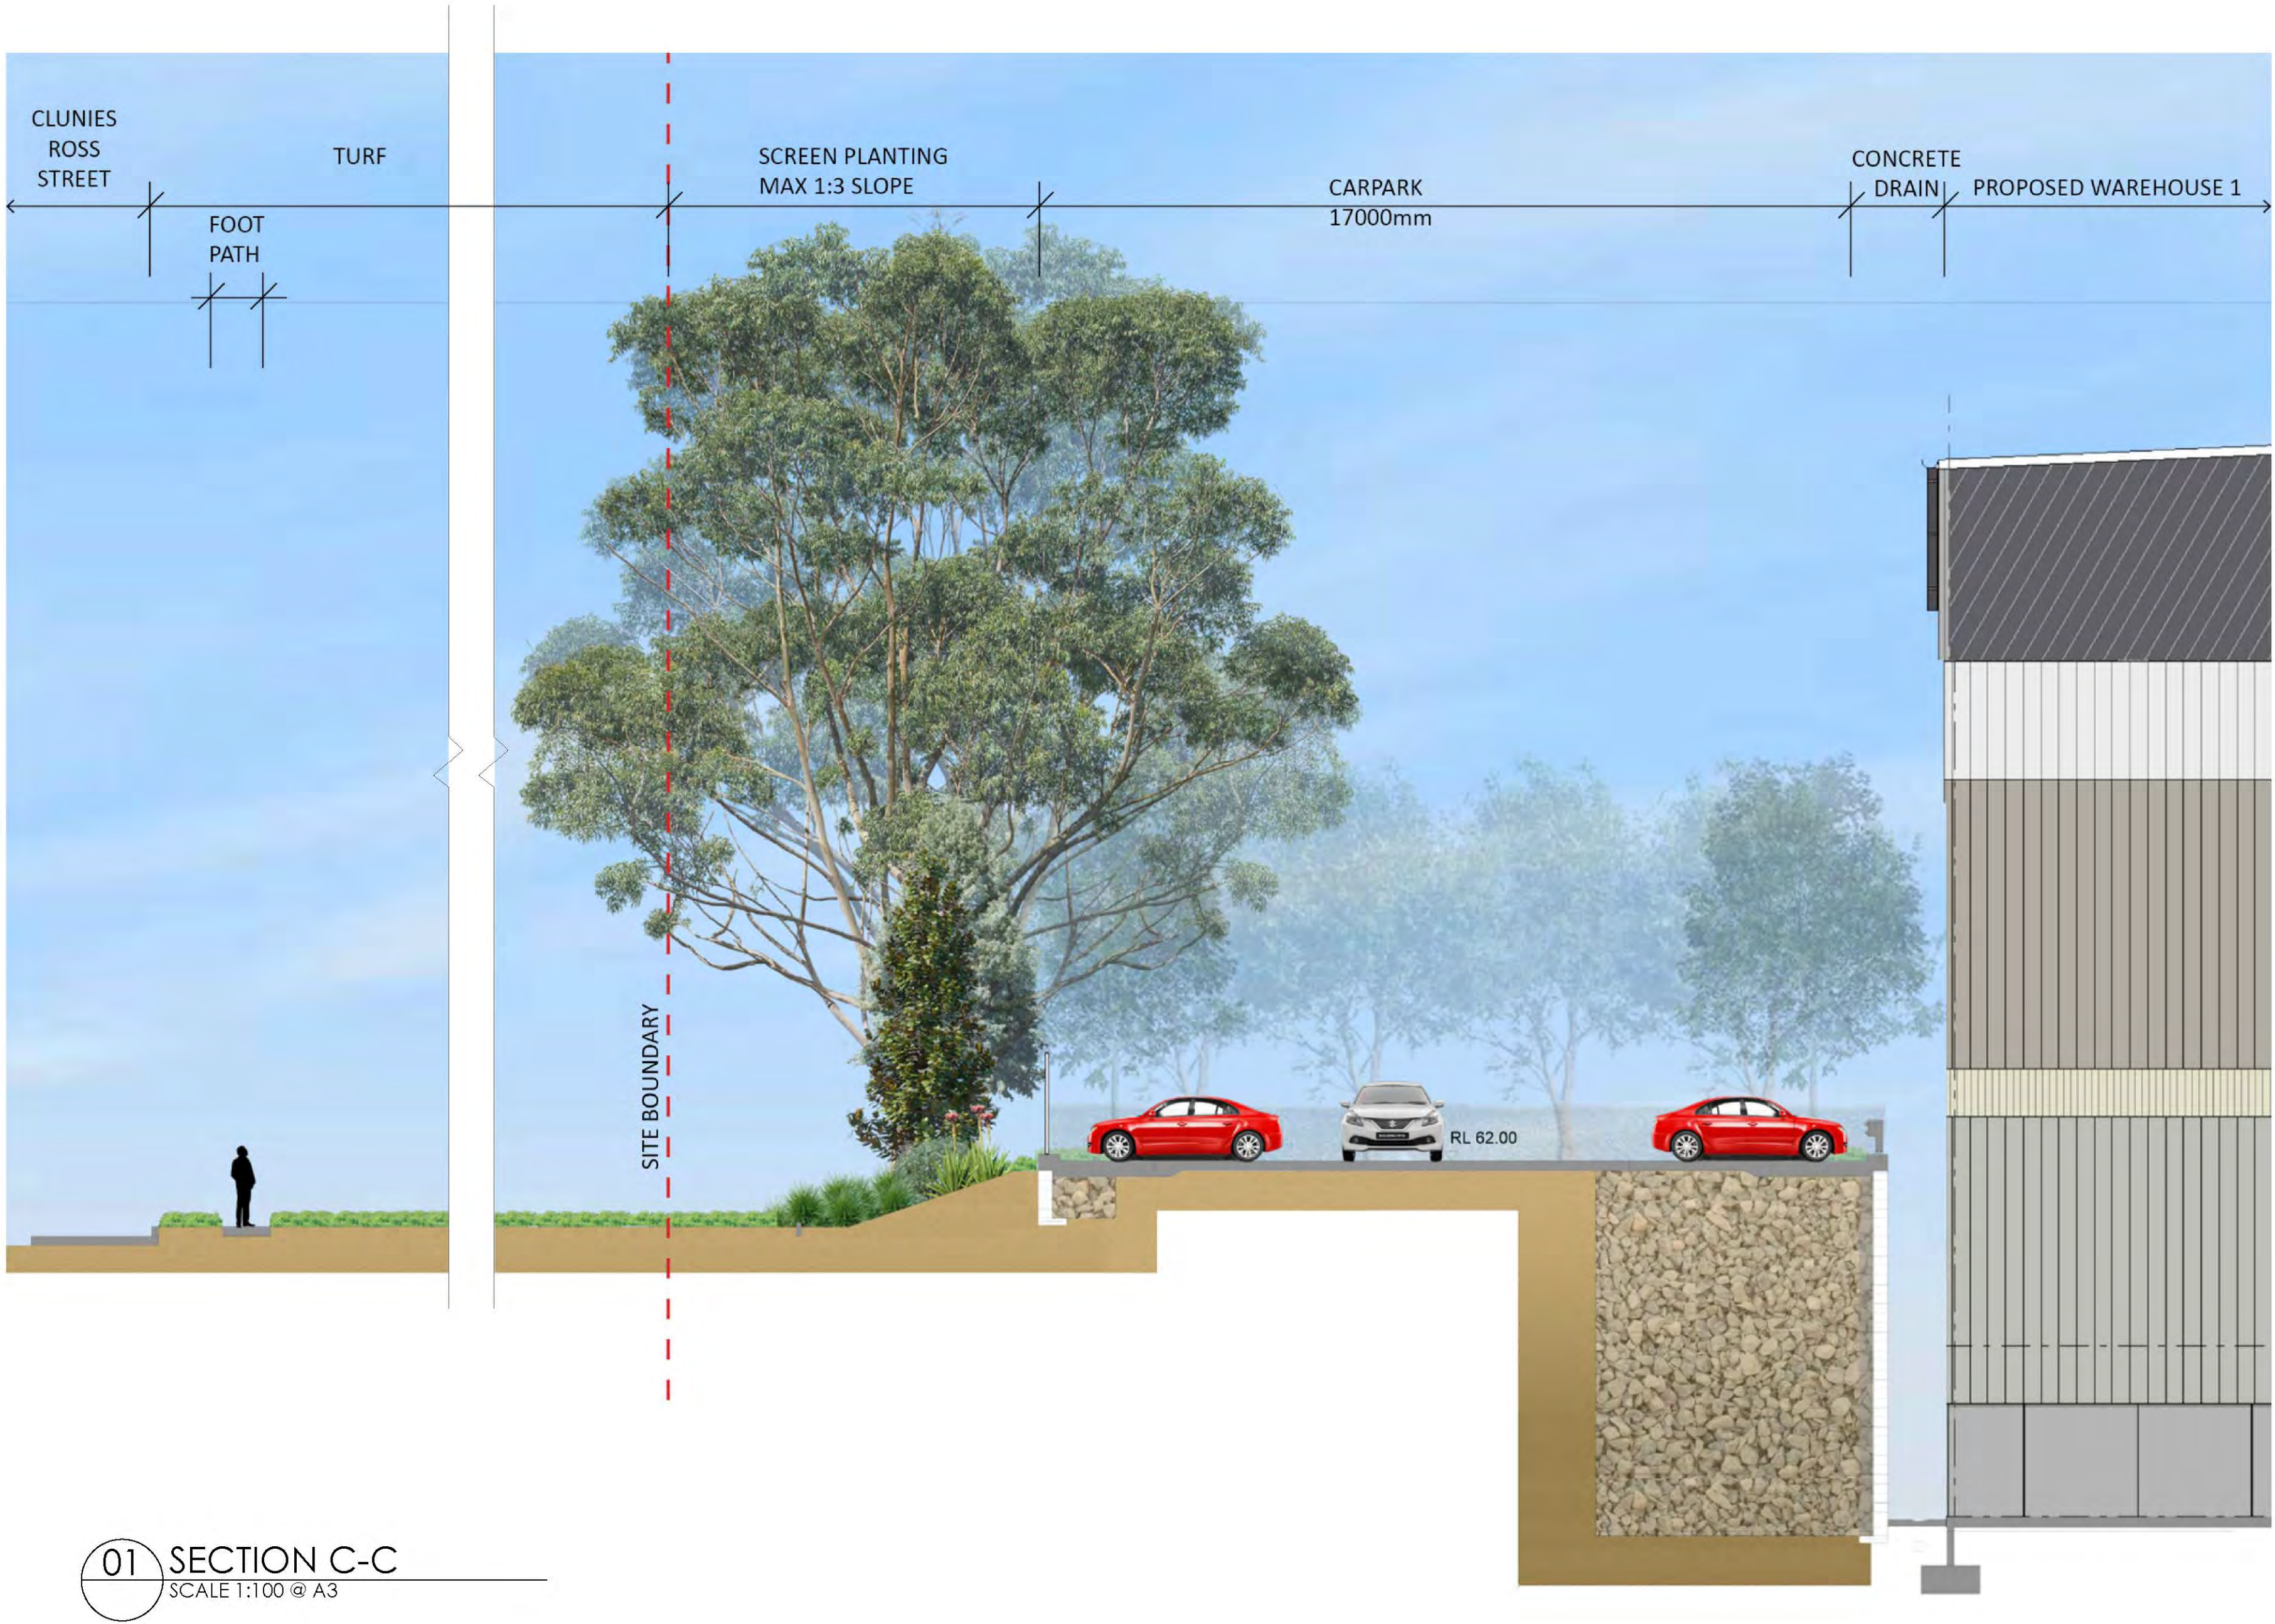

KEYPLAN

Landscape Architect's work is subject to Copyright. Documents should not be used contray to the purpose of the issue without written permission from Habit8.

NEVER scale off drawings, use figured dimensions only. Drawings indicate scope of works and general setout. These are not shop drawings.

CLIENT

Aliro



PROJECT
ELEVATION LOGISTICS ESTATE
LOTS 107, 63 & 10 CLUNIES ROSS STREET, GREYSTANES

DRAWING TITLE
Landscape Section

SCALE
1:100 @ A1 / 1:200 @ A3

DRAWN	CHECKED
KM	DV

PROJECT NO.	DRAWING NO.	REVISION
H8-2009	L-17	J

LANDSCAPE ARCHITECT:




HABIT8

Landscape Architecture & Urbanism


SYDNEY (Gadigal country) BYRON BAY (Bundjalung country)

MELBOURNE (Wurundjeri country) SE QUEENSLAND (Yugambah country)

www.habit8.com.au

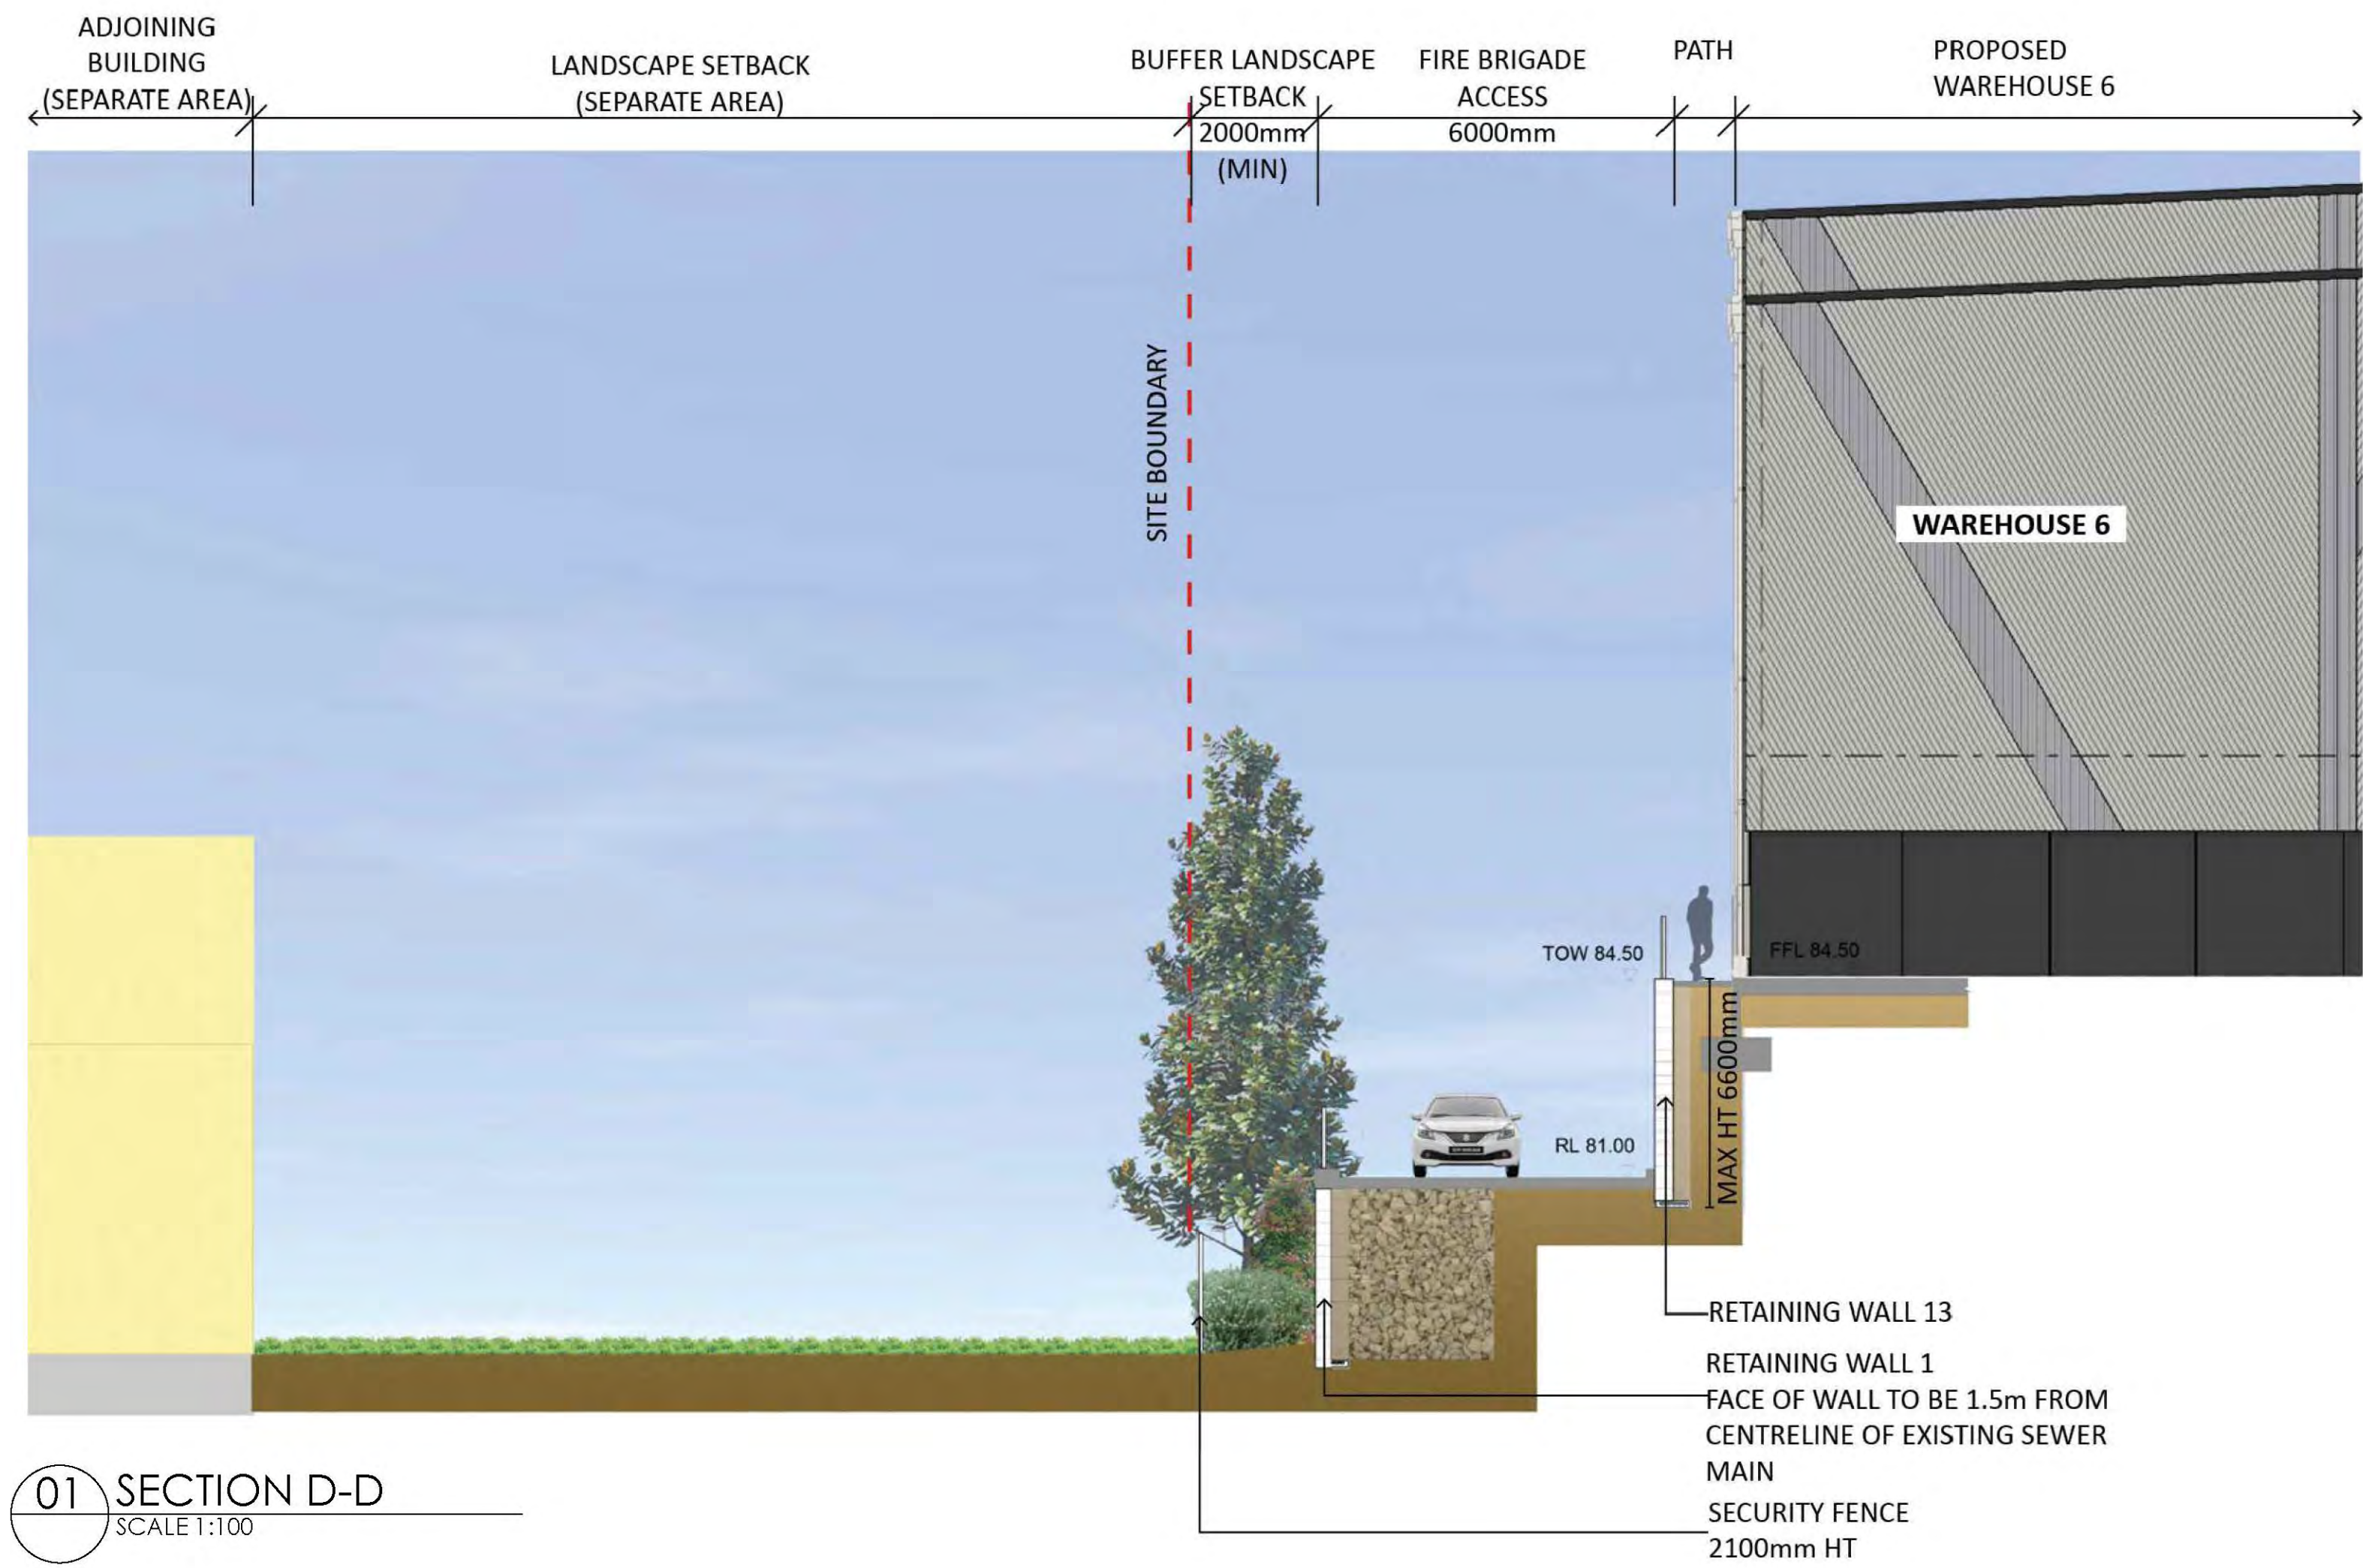


01 SECTION D-D
SCALE 1:100

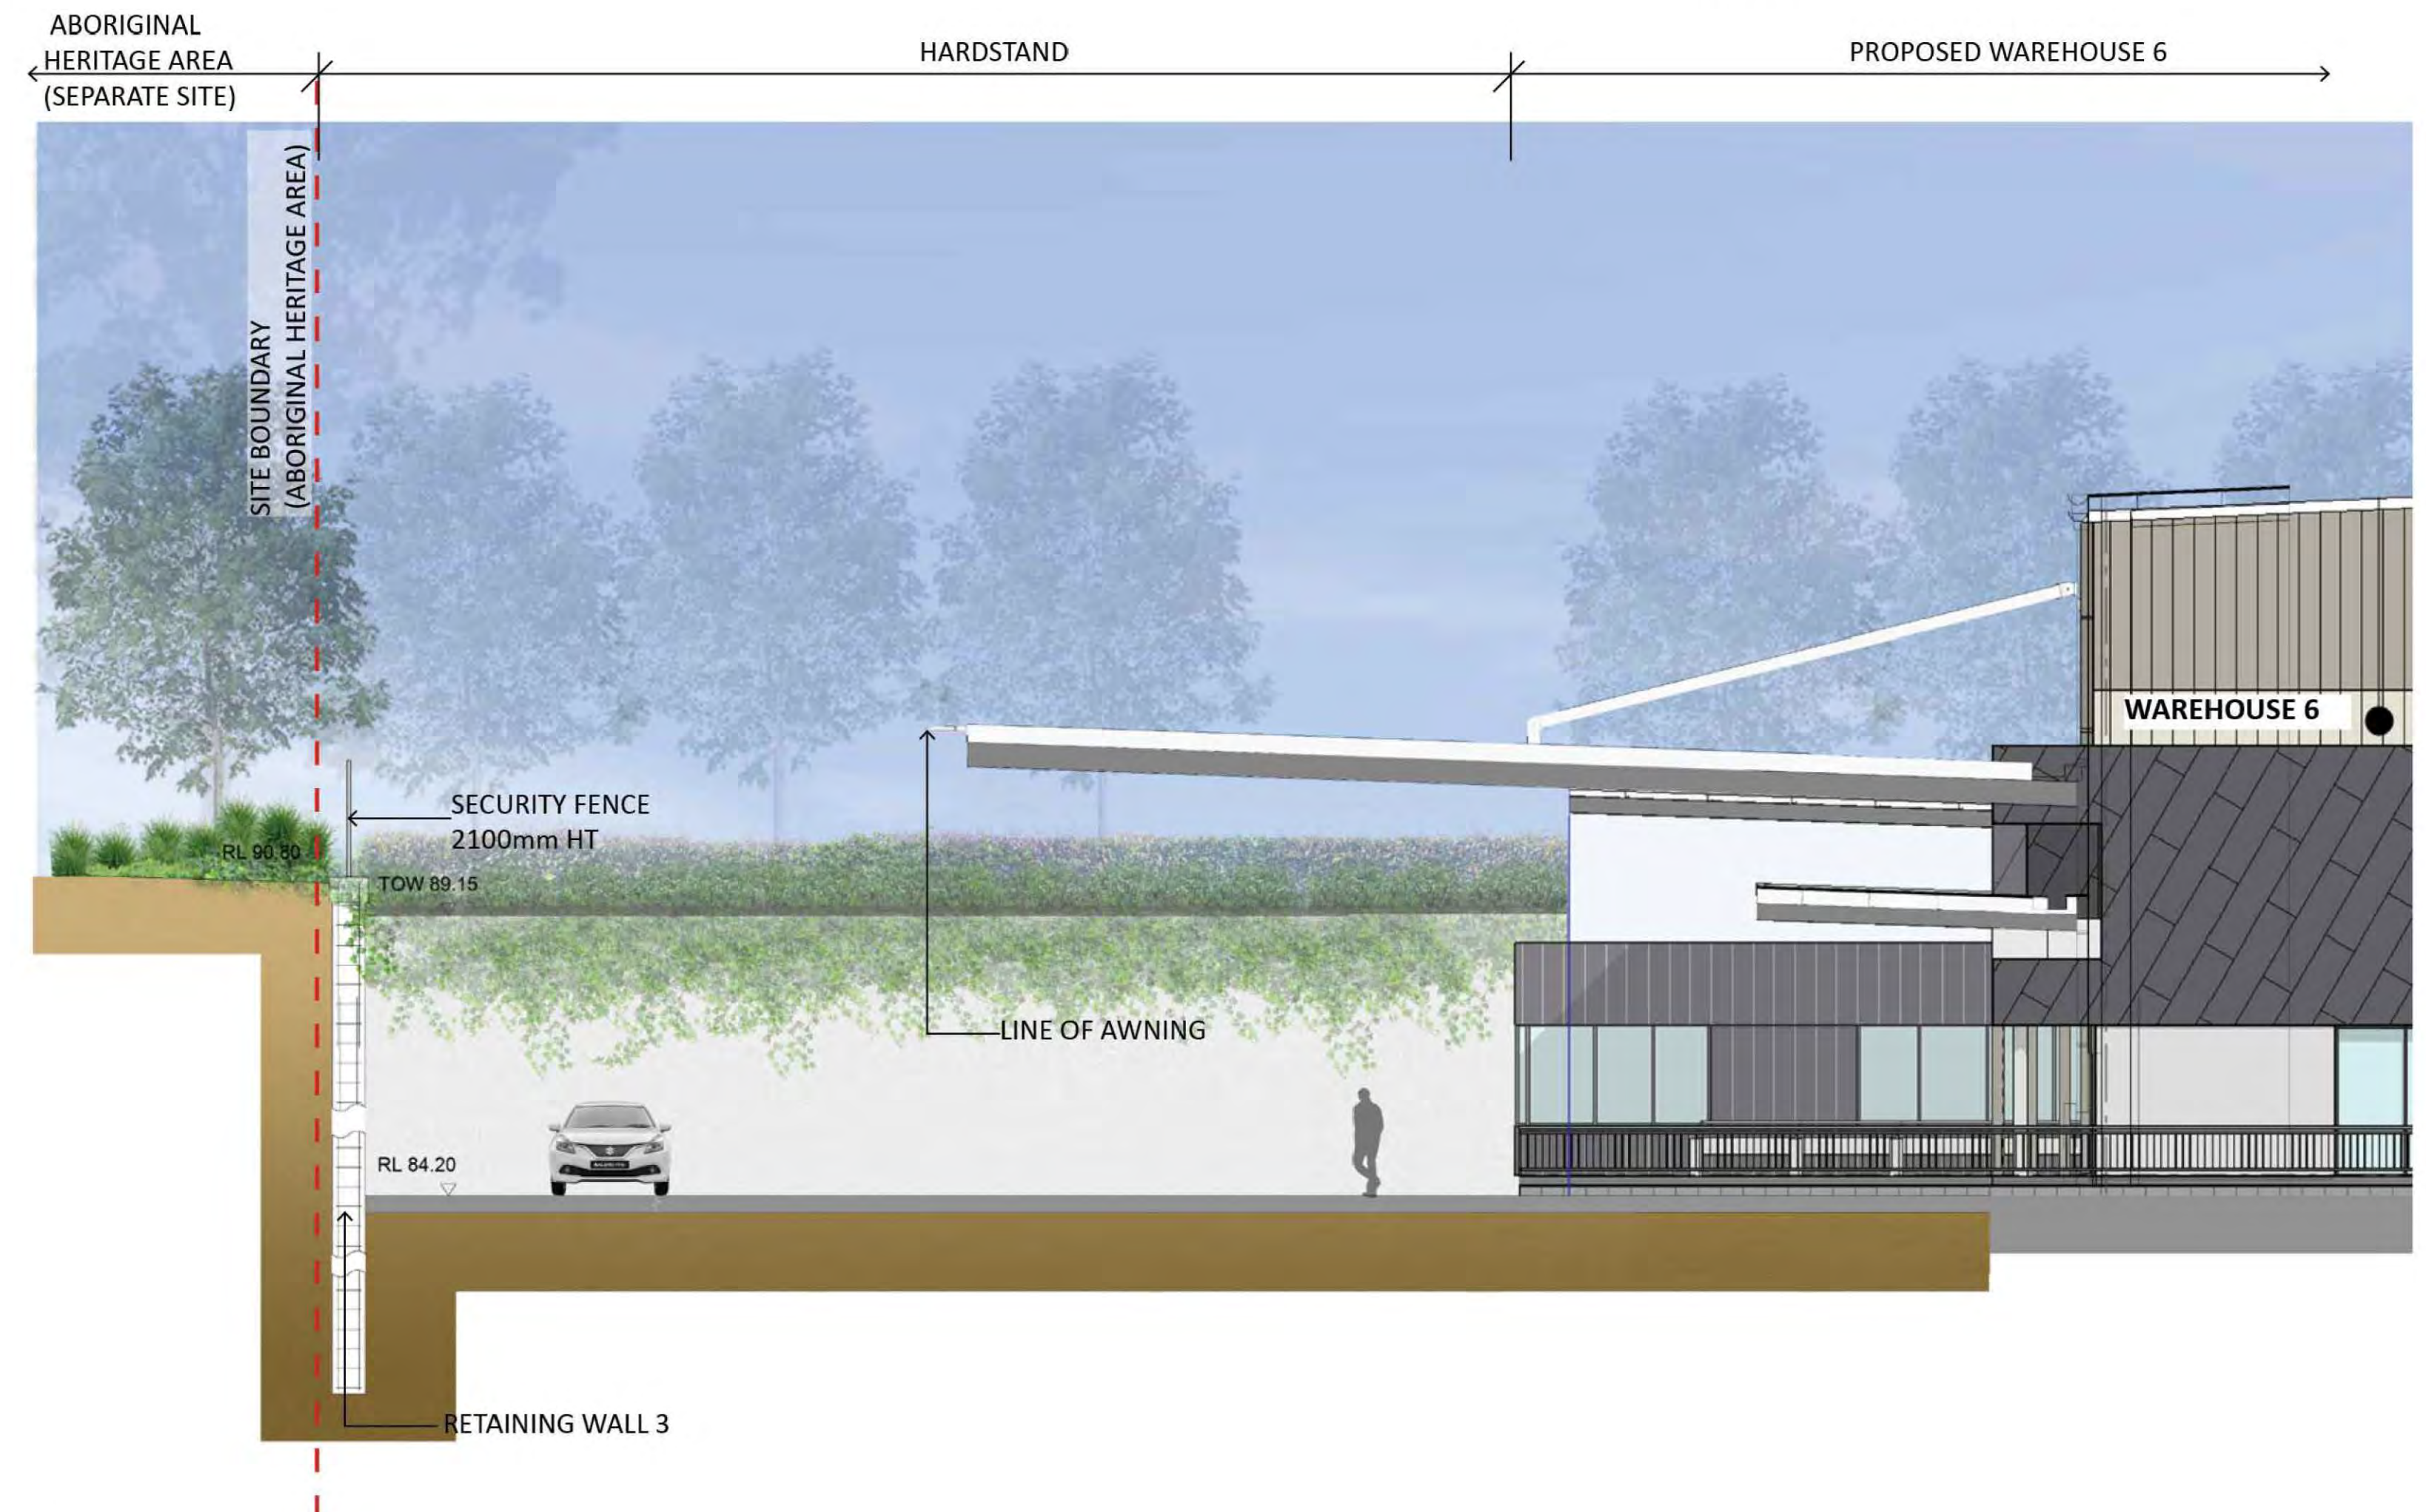

02 SECTION E-E
SCALE 1:100

ISSUE	DATE	PURPOSE
A	11.03.20	Client Issue
B	19.03.20	Client Issue
C	07.04.20	Client Issue
D	30.04.20	Client Issue
E	02.06.20	Client Issue
F	26.06.20	Client Issue
G	29.10.20	Client Issue
H	18.01.21	SSD Re-Submission
I	23.05.22	SSD Re-Submission
J	20.07.22	SSD Re-Submission

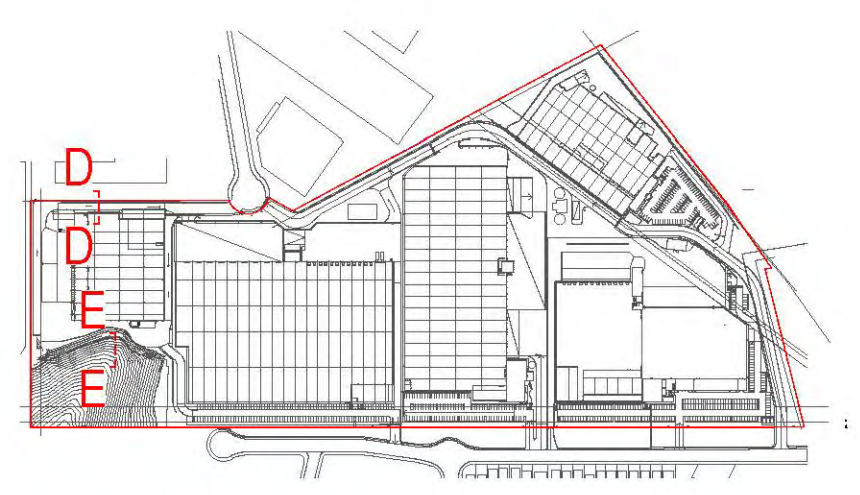

KEYPLAN

Landscape Architect's work is subject to Copyright. Documents should not be used contrary to the purpose of the issue without written permission from Habit8.

NEVER scale off drawings, use figured dimensions only. Drawings indicate scope of works and general setout. These are not shop drawings.

CLIENT



PROJECT
ELEVATION LOGISTICS ESTATE
LOTS 107, 63 & 10 CLUNIES ROSS STREET, GREYSTANES

DRAWING TITLE
Landscape Section

SCALE
1:100 @ A1 / 1:200 @ A3

DRAWN	CHECKED
KM	DV

PROJECT NO.	DRAWING NO.	REVISION
H8-2009	L-18	J


LANDSCAPE ARCHITECT:




HABIT8
Landscape Architecture & Urbanism

SYDNEY (Gadigal country)	BYRON BAY (Bundjalung country)
MELBOURNE (Wurundjeri country)	SE QUEENSLAND (Yugambah country)

www.habit8.com.au

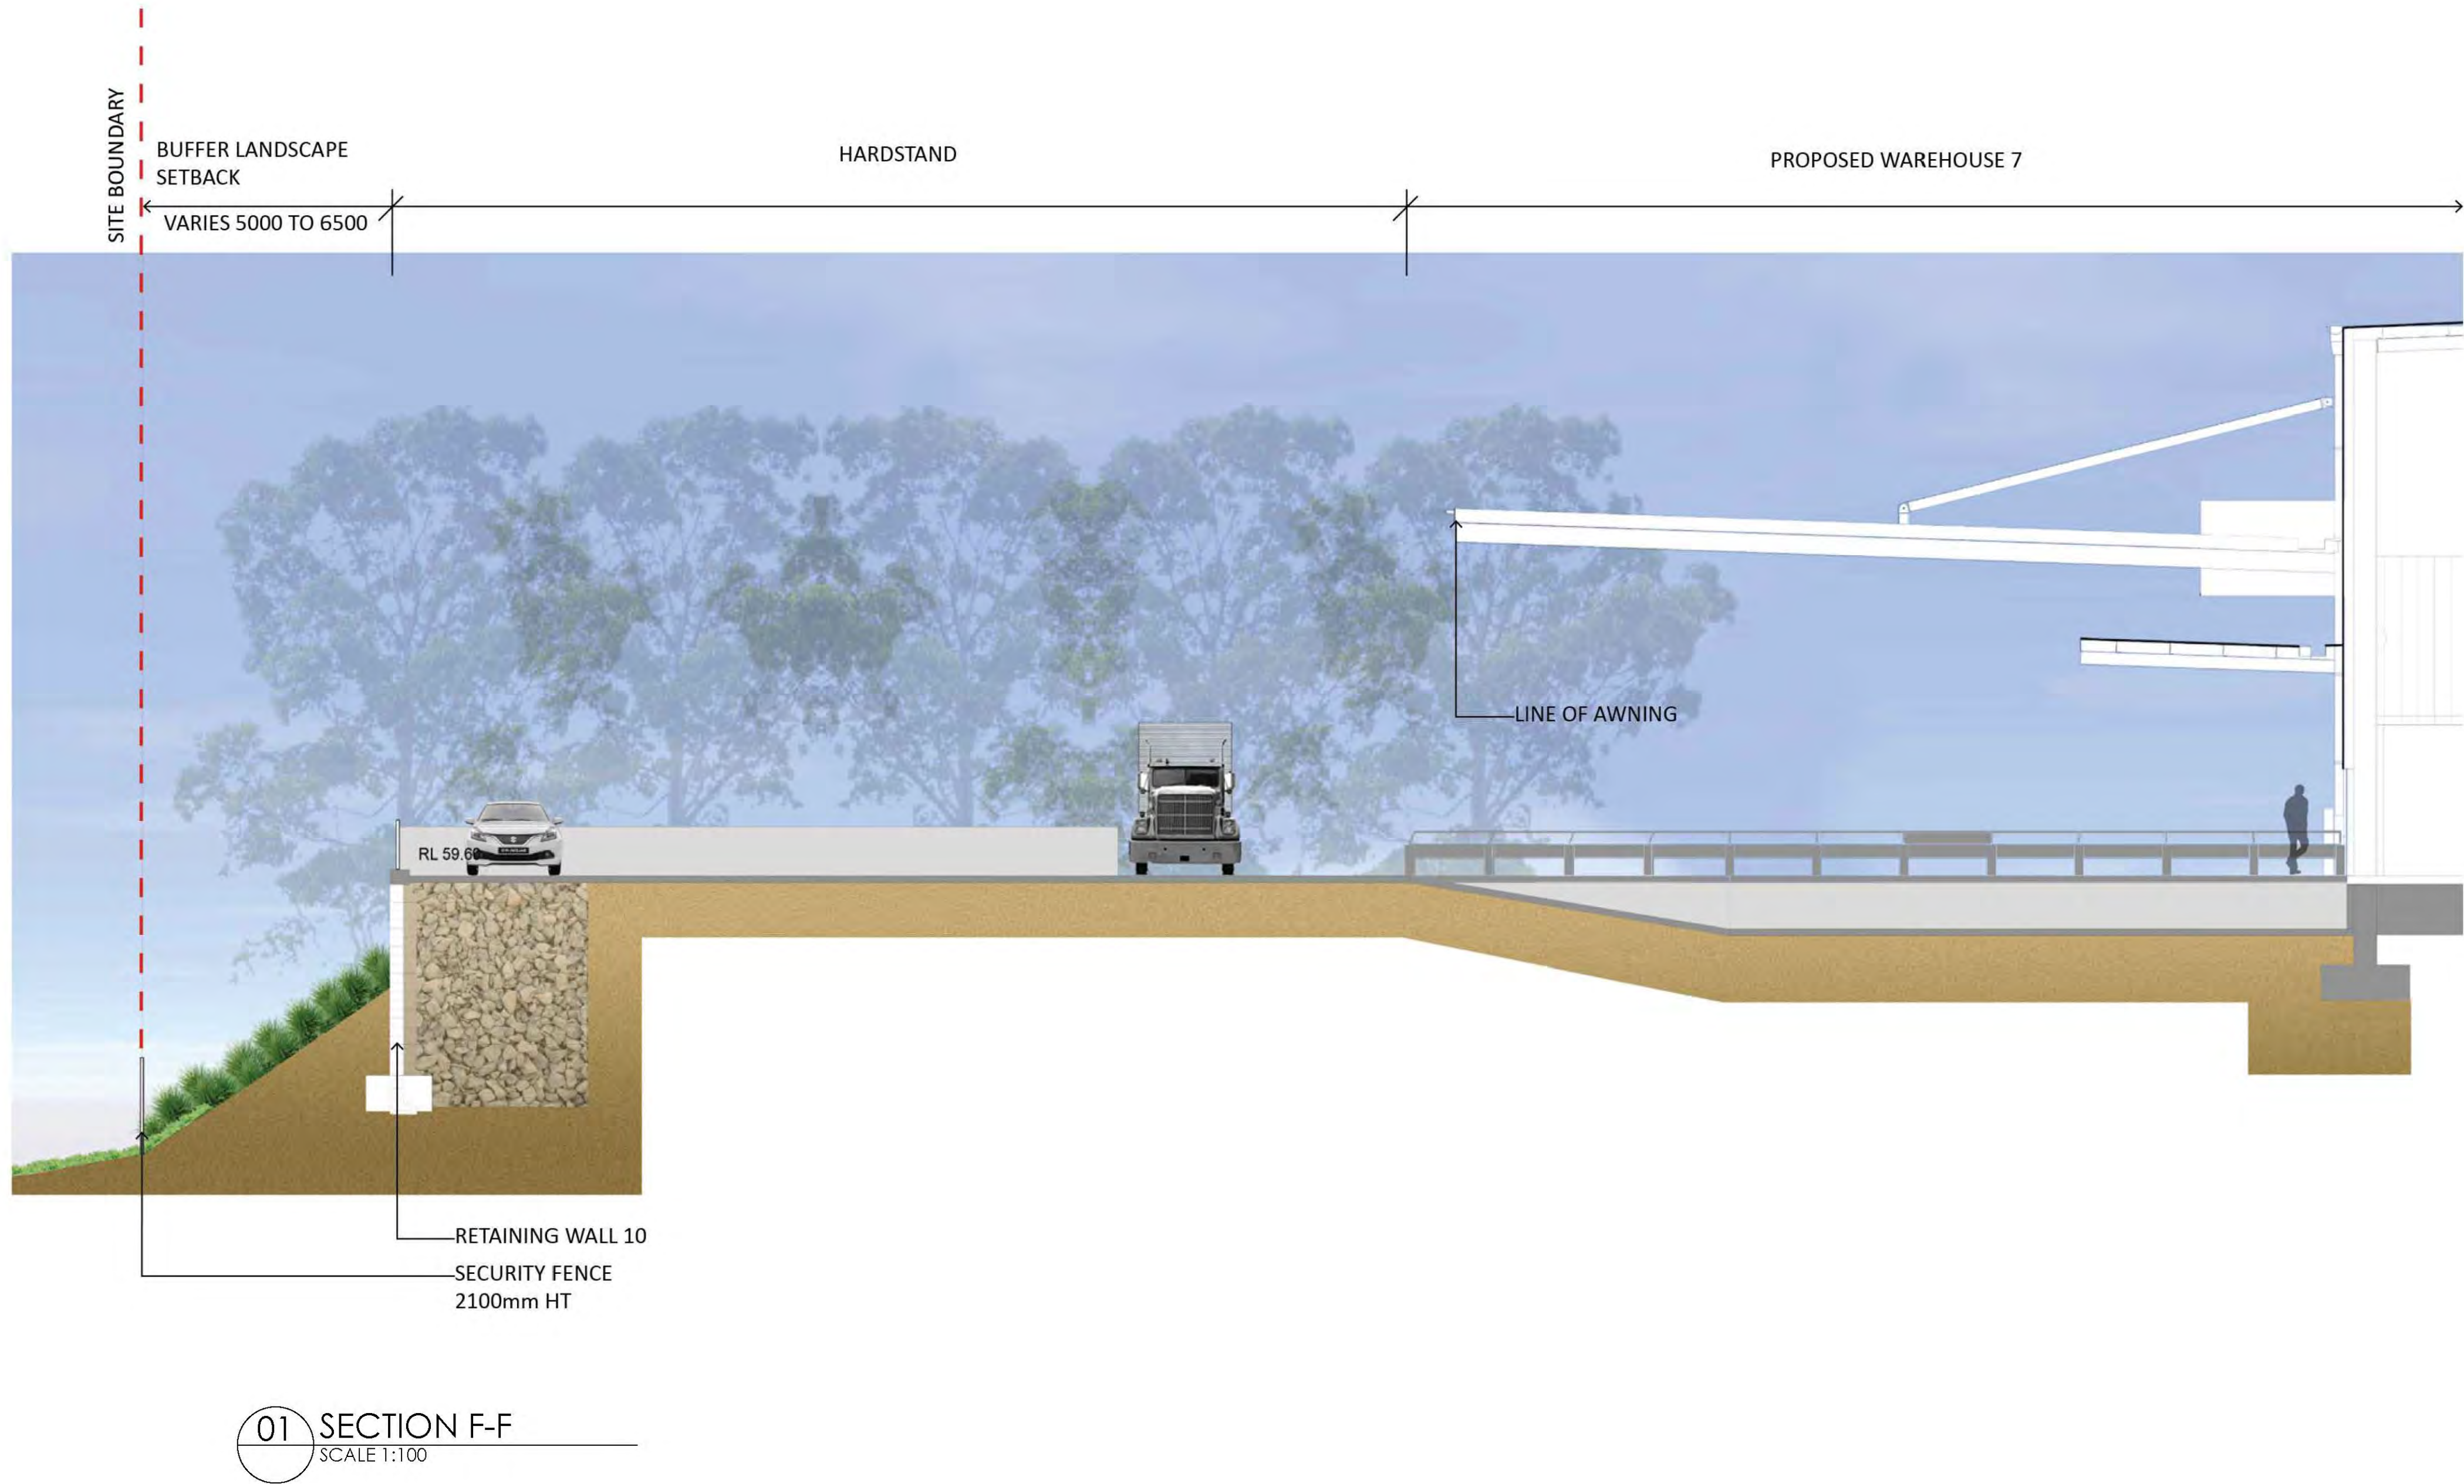

ISSUE	DATE	PURPOSE
A	11.03.20	Client Issue
B	19.03.20	Client Issue
C	07.04.20	Client Issue
D	30.04.20	Client Issue
E	02.06.20	Client Issue
F	26.06.20	Client Issue
G	29.10.20	Client Issue
H	18.01.21	SSD Re-Submission
I	23.05.22	SSD Re-Submission
J	20.07.22	SSD Re-Submission

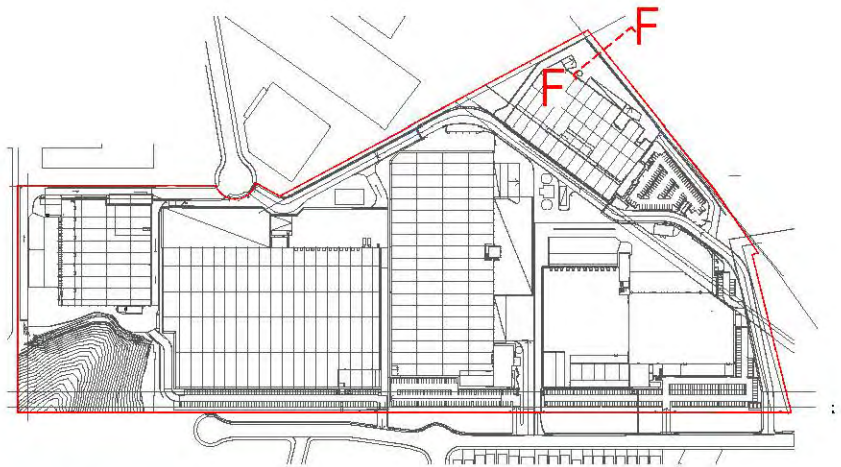

KEYPLAN

Landscape Architect's work is subject to Copyright. Documents should not be used contray to the purpose of the issue without written permission from Habit8.

NEVER scale off drawings, use figured dimensions only. Drawings indicate scope of works and general setout. These are not shop drawings.

CLIENT

Aliro



PROJECT
ELEVATION LOGISTICS ESTATE
LOTS 107, 63 & 10 CLUNIES ROSS STREET, GREYSTANES

DRAWING TITLE
Landscape Section

SCALE
1:100 @ A1 / 1:200 @ A3

DRAWN	CHECKED
KM	DV

PROJECT NO.	DRAWING NO.	REVISION
H8-2009	L-19	J

LANDSCAPE ARCHITECT:




HABIT8

Landscape Architecture & Urbanism


SYDNEY (Gadigal country) BYRON BAY (Bundjalung country)

MELBOURNE (Wurundjeri country) SE QUEENSLAND (Yugambah country)

www.habit8.com.au

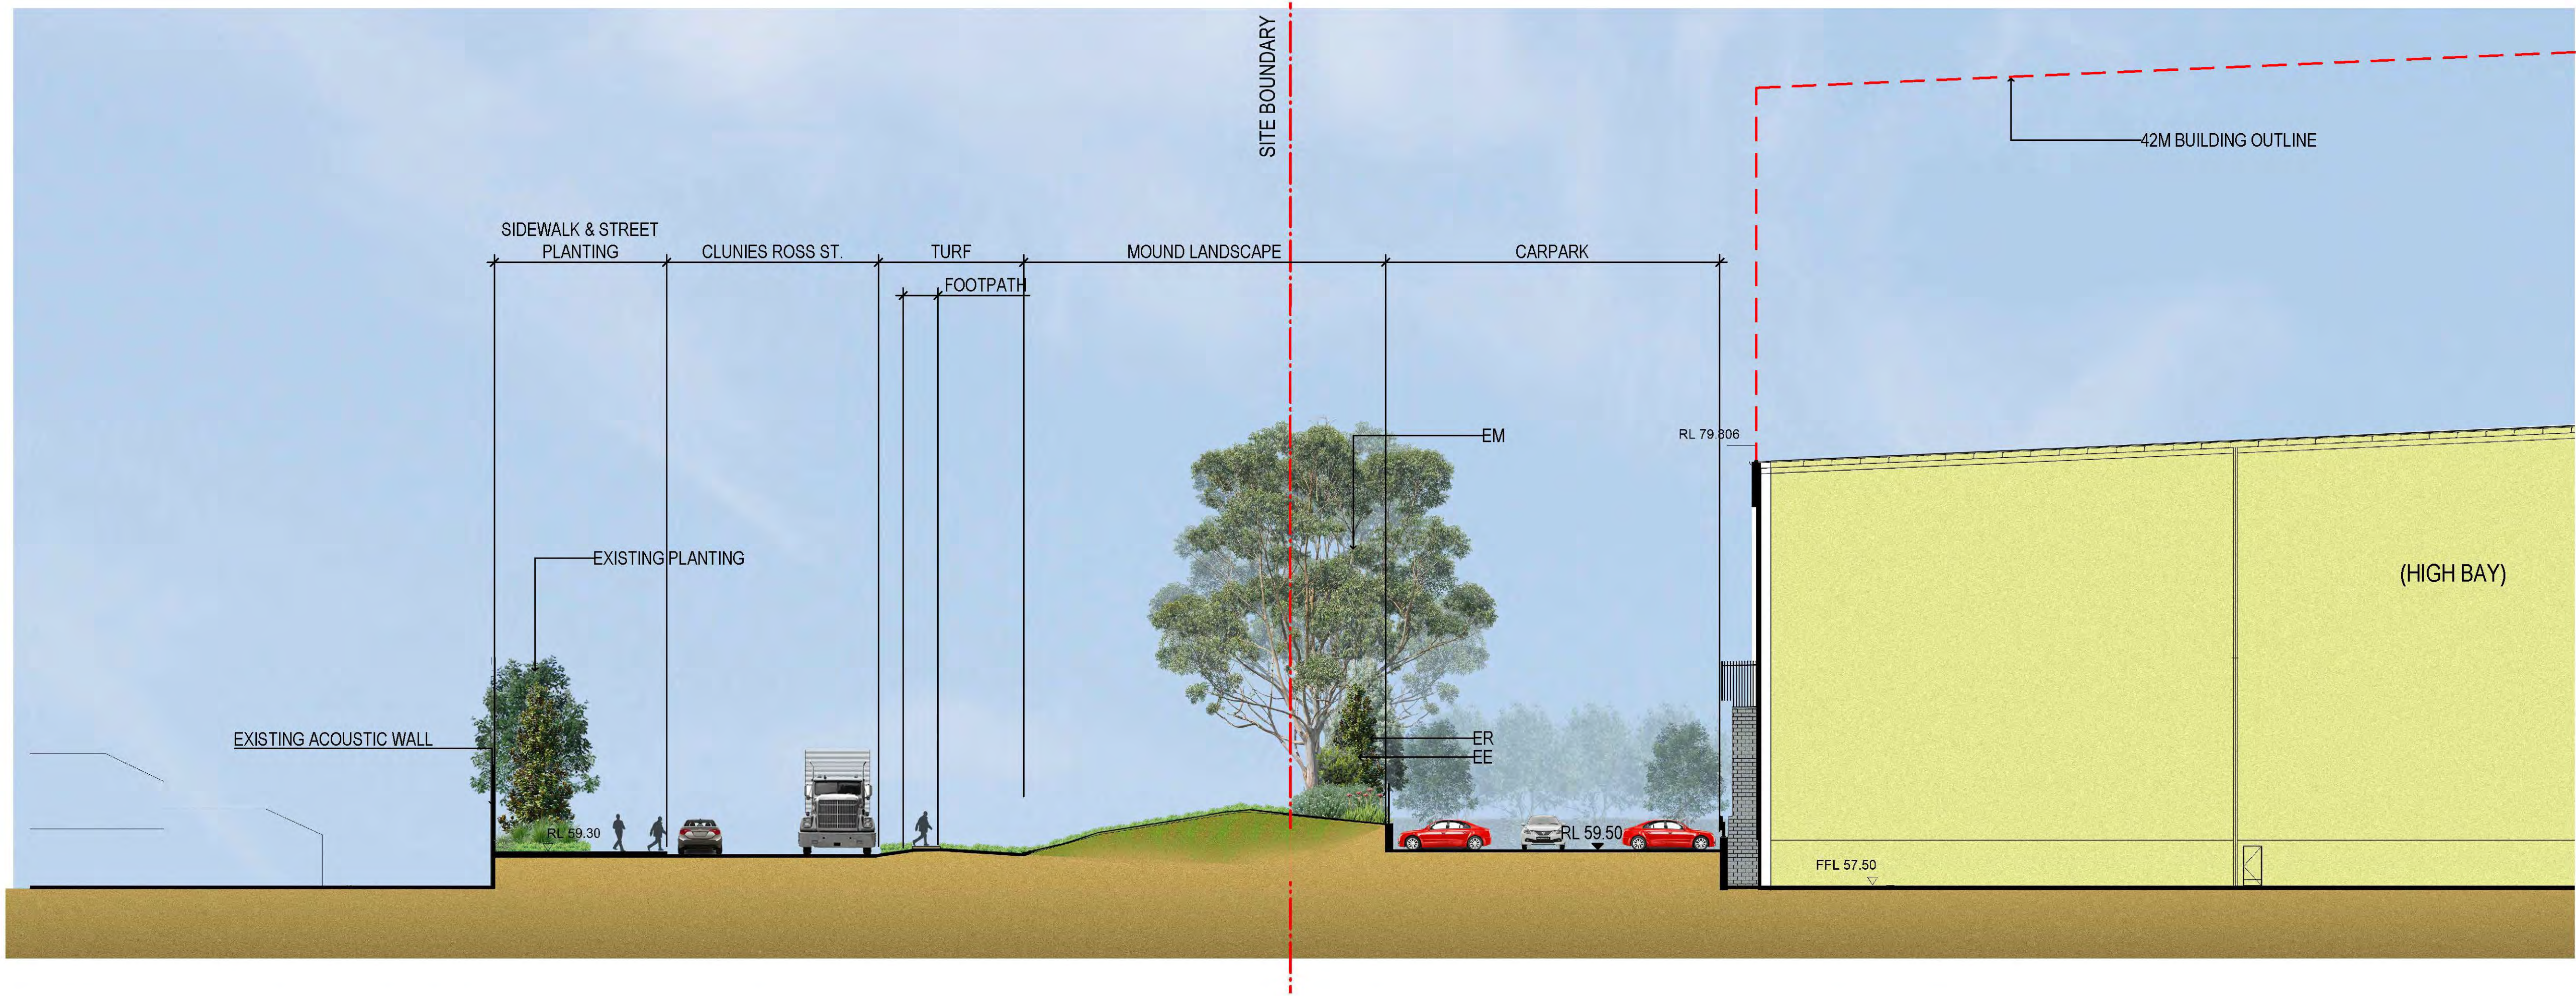


01 SECTION G-G
SCALE 1:200

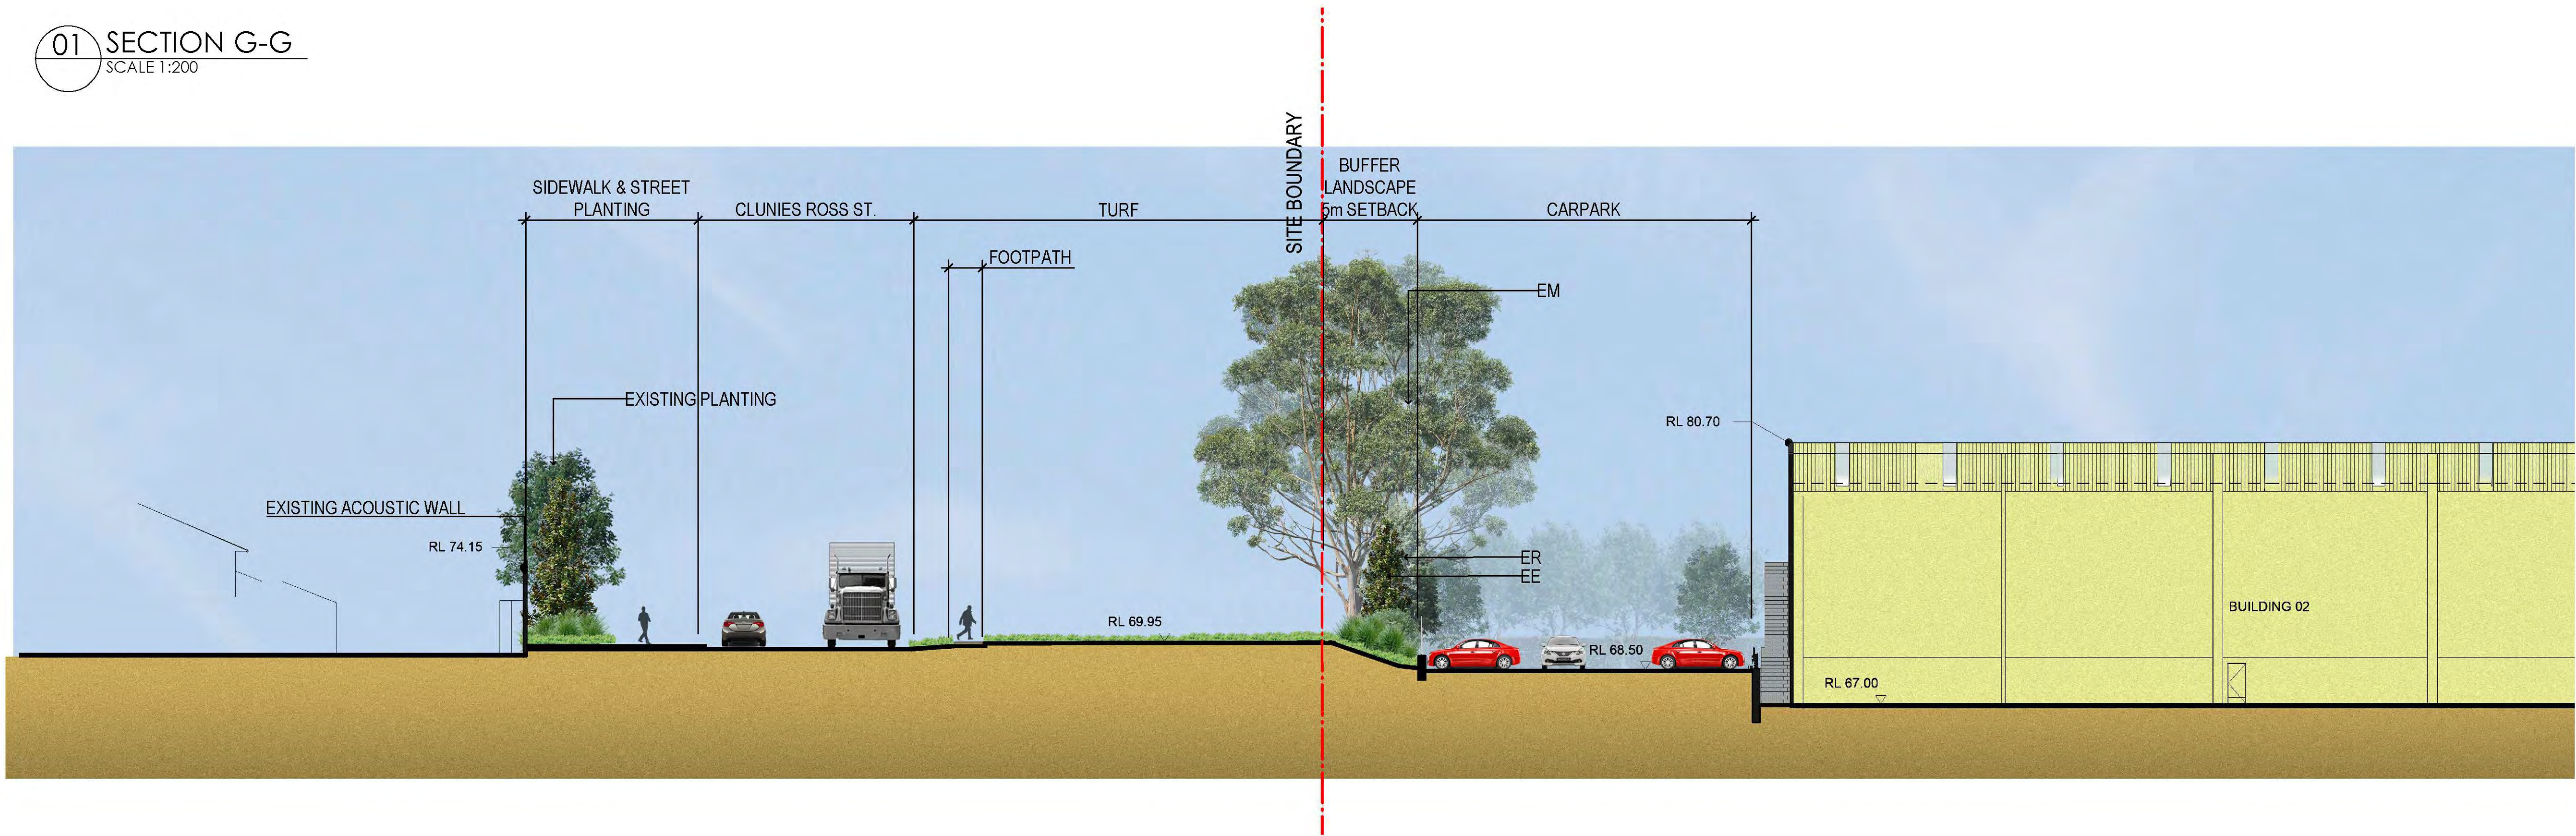

02 SECTION H-H
SCALE 1:200

ISSUE	DATE	PURPOSE
A	11.03.20	Client Issue
B	19.03.20	Client Issue
C	07.04.20	Client Issue
D	30.04.20	Client Issue
E	02.06.20	Client Issue
F	26.06.20	Client Issue
G	29.10.20	Client Issue
H	18.01.21	SSD Re-Submission
I	23.05.22	SSD Re-Submission
J	20.07.22	SSD Re-Submission

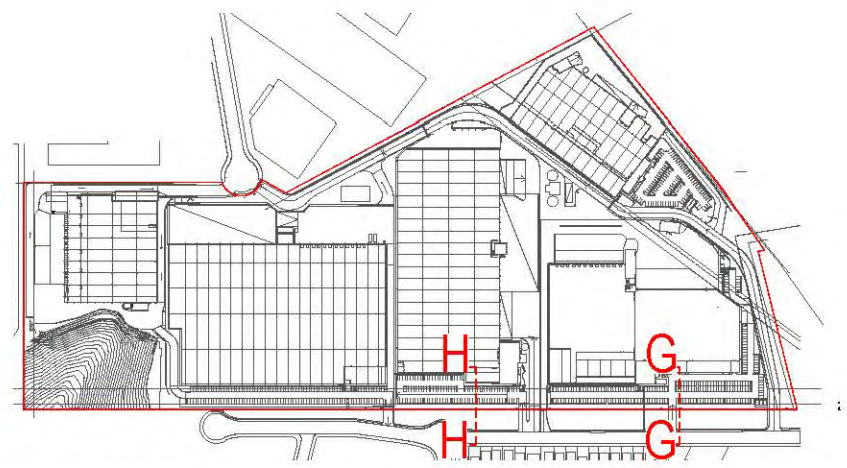

KEYPLAN

Landscape Architect's work is subject to Copyright. Documents should not be used contrary to the purpose of the issue without written permission from Habit8.

NEVER scale off drawings, use figured dimensions only. Drawings indicate scope of works and general setout. These are not shop drawings.

CLIENT

Aliro



PROJECT
ELEVATION LOGISTICS ESTATE
LOTS 107, 63 & 10 CLUNIES ROSS STREET, GREYSTANES

DRAWING TITLE
Landscape Section

SCALE
1:200 @ A1 / 1:400 @ A3

DRAWN	CHECKED
KM	DV

PROJECT NO.	DRAWING NO.	REVISION
H8-2009	L-20	J

LANDSCAPE ARCHITECT:



HABIT8

Landscape Architecture & Urbanism
SYDNEY (Gadigal country) BYRON BAY (Bundjalung country)
MELBOURNE (Wurundjeri country) SE QUEENSLAND (Yugambah country)
www.habit8.com.au