


Sheet 1 of 18 sheet(s)

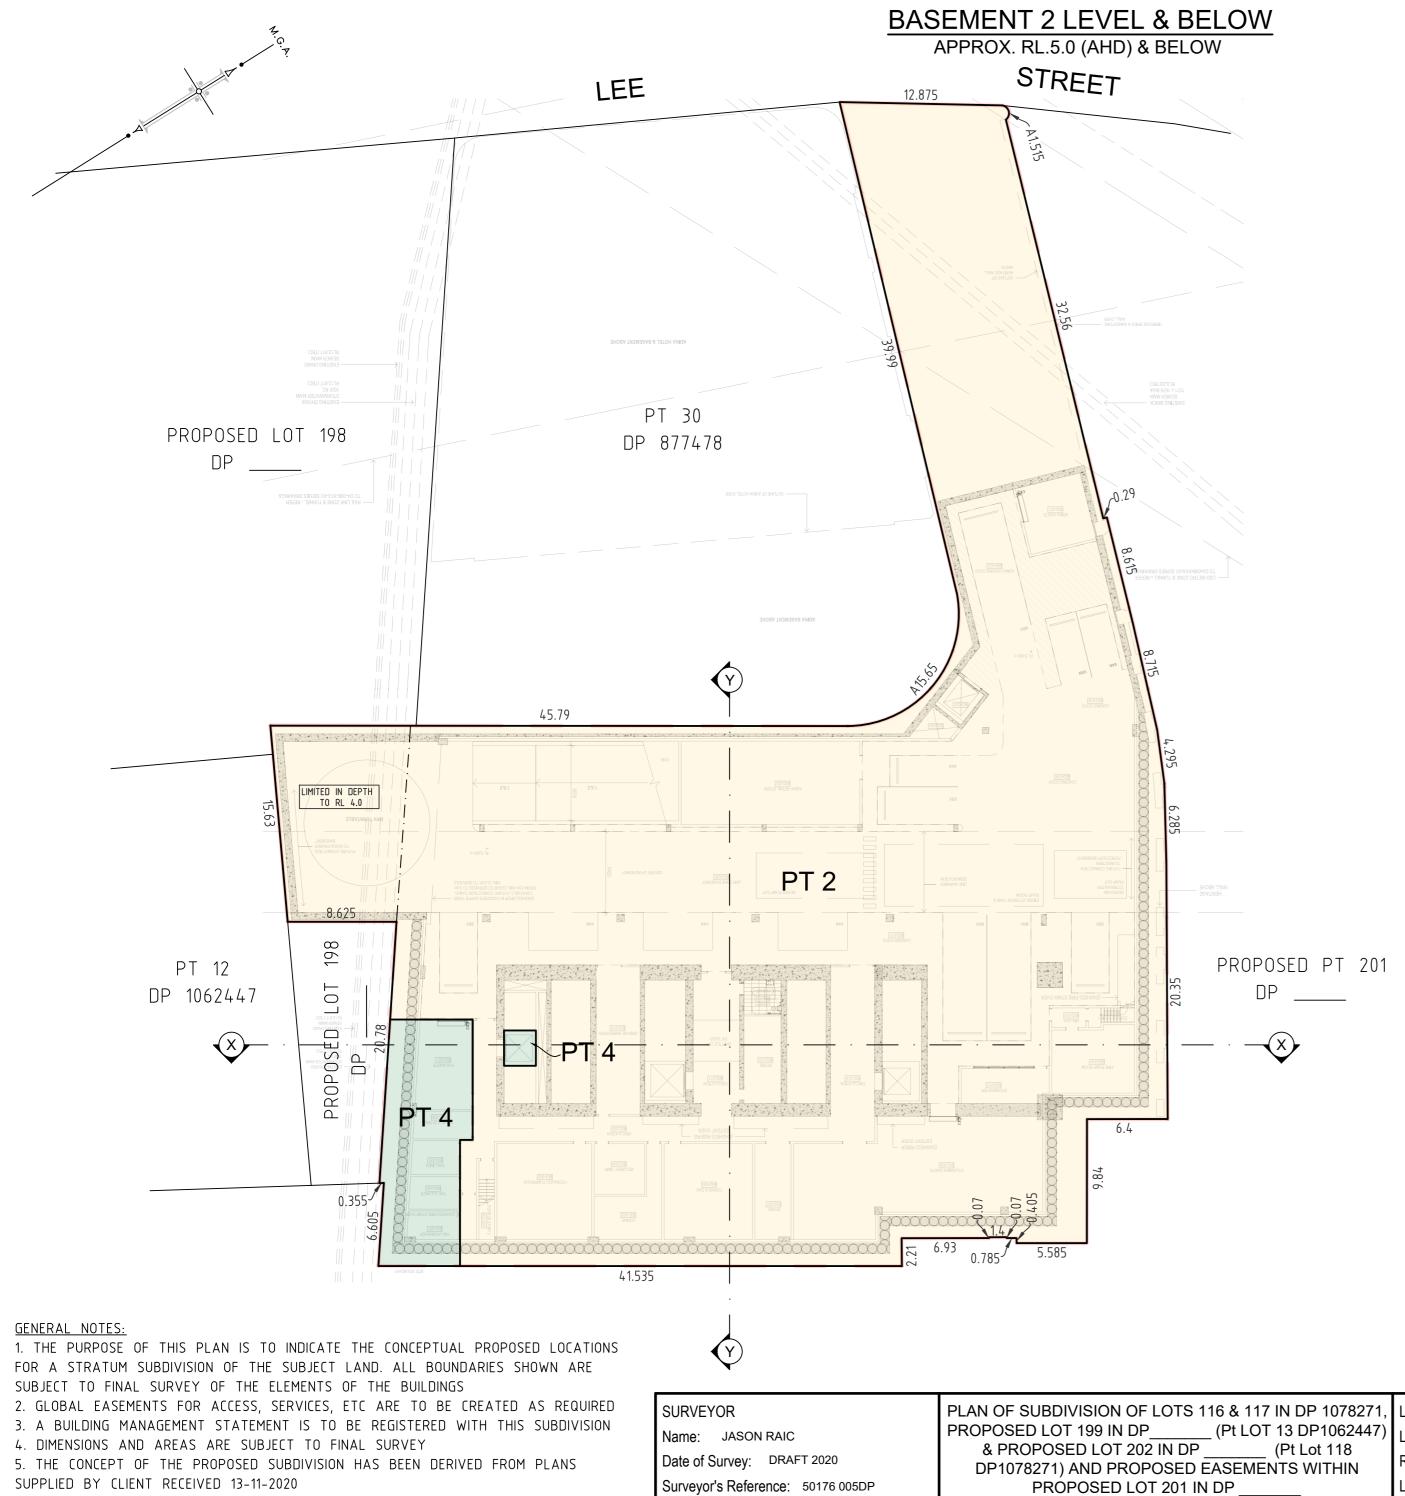

BELOW OW FOR SSDA PURPO SUBJECT TO FINA		IS
	LOT 1 TfNSW LOT 2 ATLASSIAN/COMME LOT 3 YHA LOT 4 YHA	RCIAL
8	INDEX	
	CONTENTS SH	IEET
	LOCATION PLAN	1
1676761 1821 × 1.621 ASIMAS BOMISING	BASEMENT 2 LEVEL	2
e Surtaixa	BASEMENT 1 LEVEL	3
		4
	UPPER GROUND LEVEL	5
	MEZZANINE - PLANT ROOM 2	6
	LEVEL 1 - 5	7
		8
		9
		10 11
C 20 VIELBO 2014 8 JU		12
		13
		14
		15
		16
		& 18


NOTE:

EASEMENTS TO BE CREATED AS NECESSARY FOR PROPER FUNCTIONING BETWEEN PROPOSED LOTS ON FINAL SURVEY

LGA: SYDNEY





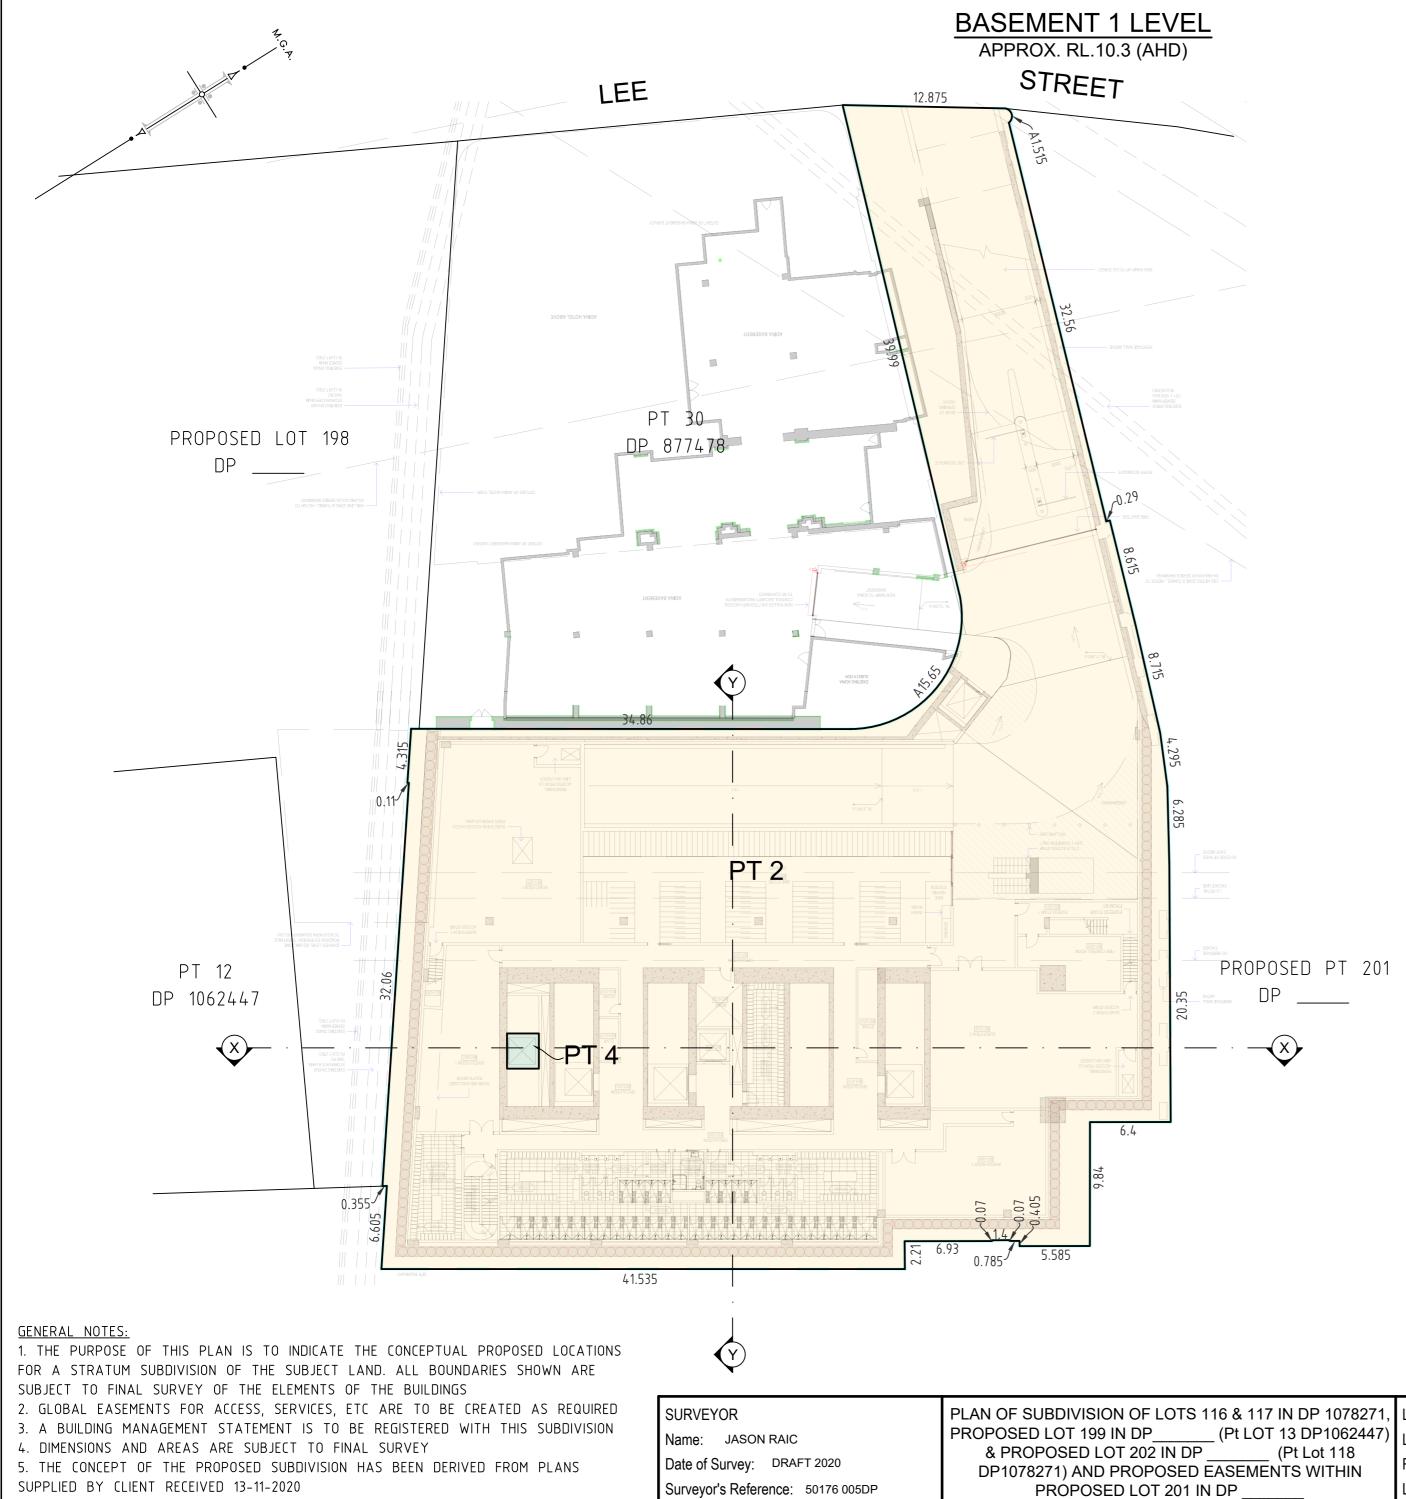

<u>VEL</u> D)	THIS IS A DRAFT PLAN ONLY FOR SSDA PURPOSES AND IS SUBJECT TO FINAL SURVEY
	LOT 1 TfNSW LOT 2 ATLASSIAN/COMMERCIA LOT 3 YHA LOT 4 YHA
	INDEX
	CONTENTS SHEET
	LOCATION PLAN 1
	BASEMENT 2 LEVEL 2
	BASEMENT 1 LEVEL 3
	LOWER GROUND LEVEL 4
	UPPER GROUND LEVEL 5
	MEZZANINE - PLANT ROOM 2 6
	LEVEL 1 - 5 7
	LEVEL 6 8
	LEVEL 6 MEZZANINE 9
	LEVEL 7 10
01798970002883	LEVEL 8 11
	LEVEL 9 12
	LEVEL 10 13
	LEVEL 11 14
	LEVEL 12 - 39 15
	ROOF LEVEL 16
	SECTIONS 17 & 18

#### NOTE:

EASEMENTS TO BE CREATED AS NECESSARY FOR PROPER FUNCTIONING BETWEEN PROPOSED LOTS ON FINAL SURVEY


PROPOSED LOT 201 IN DP





PLAN FORM 2 (A2)

WARNING: CREASING OR FOLDING WILL LEAD TO REJECTION

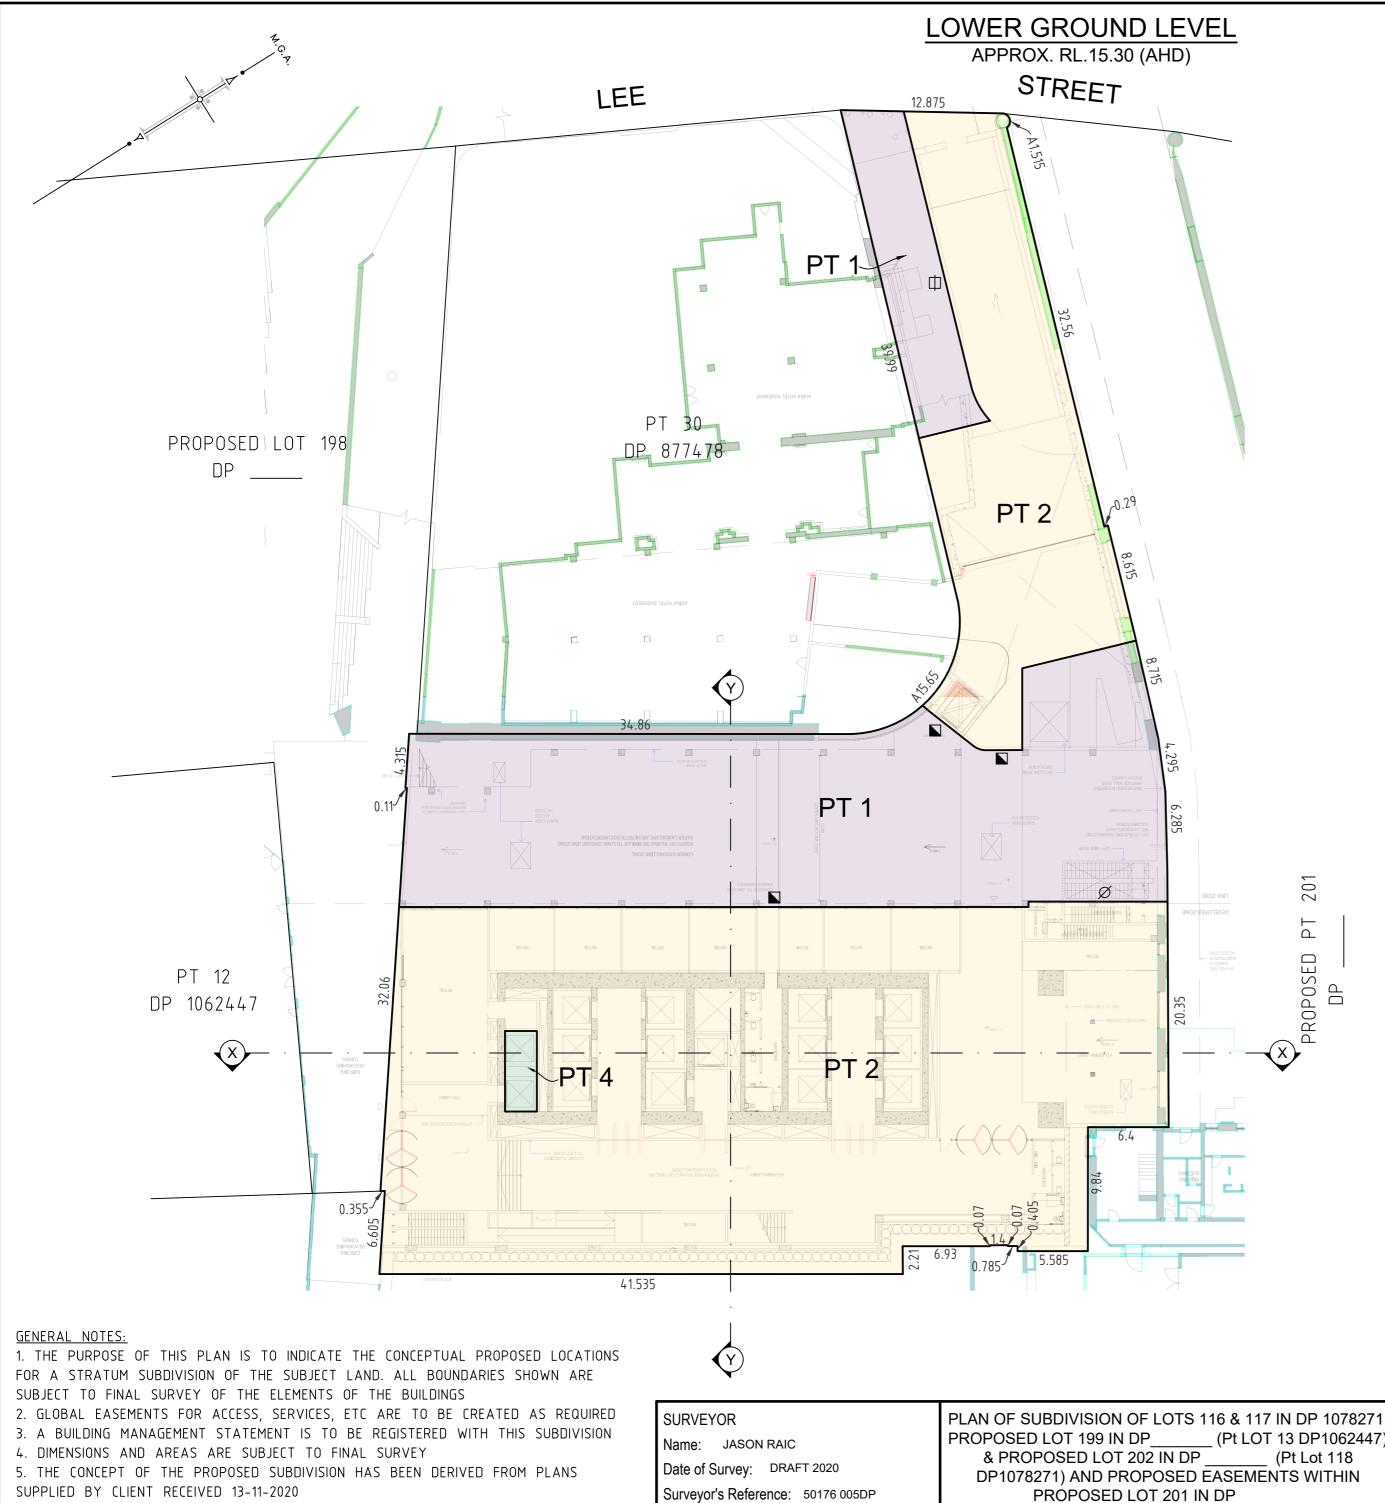

11

12

13

14

15

16

17 & 18

#### FOR SSDA PURPOSES AND IS SUBJECT TO FINAL SURVEY LOT 1 TfNSW LOT 2 ATLASSIAN/COMMERCIAL LOT 3 YHA LOT 4 YHA INDEX CONTENTS SHEET LOCATION PLAN 1 BASEMENT 2 LEVEL 2 BASEMENT 1 LEVEL 3 LOWER GROUND LEVEL 4 UPPER GROUND LEVEL 5 MEZZANINE - PLANT ROOM 2 6 LEVEL 1 - 5 7 LEVEL 6 8 LEVEL 6 MEZZANINE 9 LEVEL 7 10

LEVEL 8

LEVEL 9

LEVEL 10

LEVEL 11

LEVEL 12 - 39

**ROOF LEVEL** 

SECTIONS

THIS IS A DRAFT PLAN ONLY

PROPOSED BOUNDARY LEGEND

N ∼ DENOTES FACE OF WALL

☐ ~ DENOTES EDGE OF RAMP

Ø ∼ DENOTES CENTRE OF WALL

PROPOSED BOUNDARY NOTES:

- × THE POSITION OF THE COMMON BOUNDARY BETWEEN LOTS 1 & 2 WILL SIT GENERALLY BETWEEN THE OUTER FACE OF THE PROPOSED BUILDING STRUCTURE CONTAINING LOTS 2-4
- × GENERAL. THE DIMENSIONING OF INTERNAL BOUNDARIES WILL OCCUR ON THE FINAL SUBDIVISION PLAN. COMMON BOUNDARIES WILL BE EITHER ALONG THE FACE OF A WALL, CENTRE OF WALL OR OTHER DEFINING STRUCTURE SEPARATING THE RELEVANT USE OR BY DIMENSION


#### NOTE:

EASEMENTS TO BE CREATED AS NECESSARY FOR PROPER FUNCTIONING BETWEEN PROPOSED LOTS ON FINAL SURVEY

(Pt LOT 13 DP1062447)





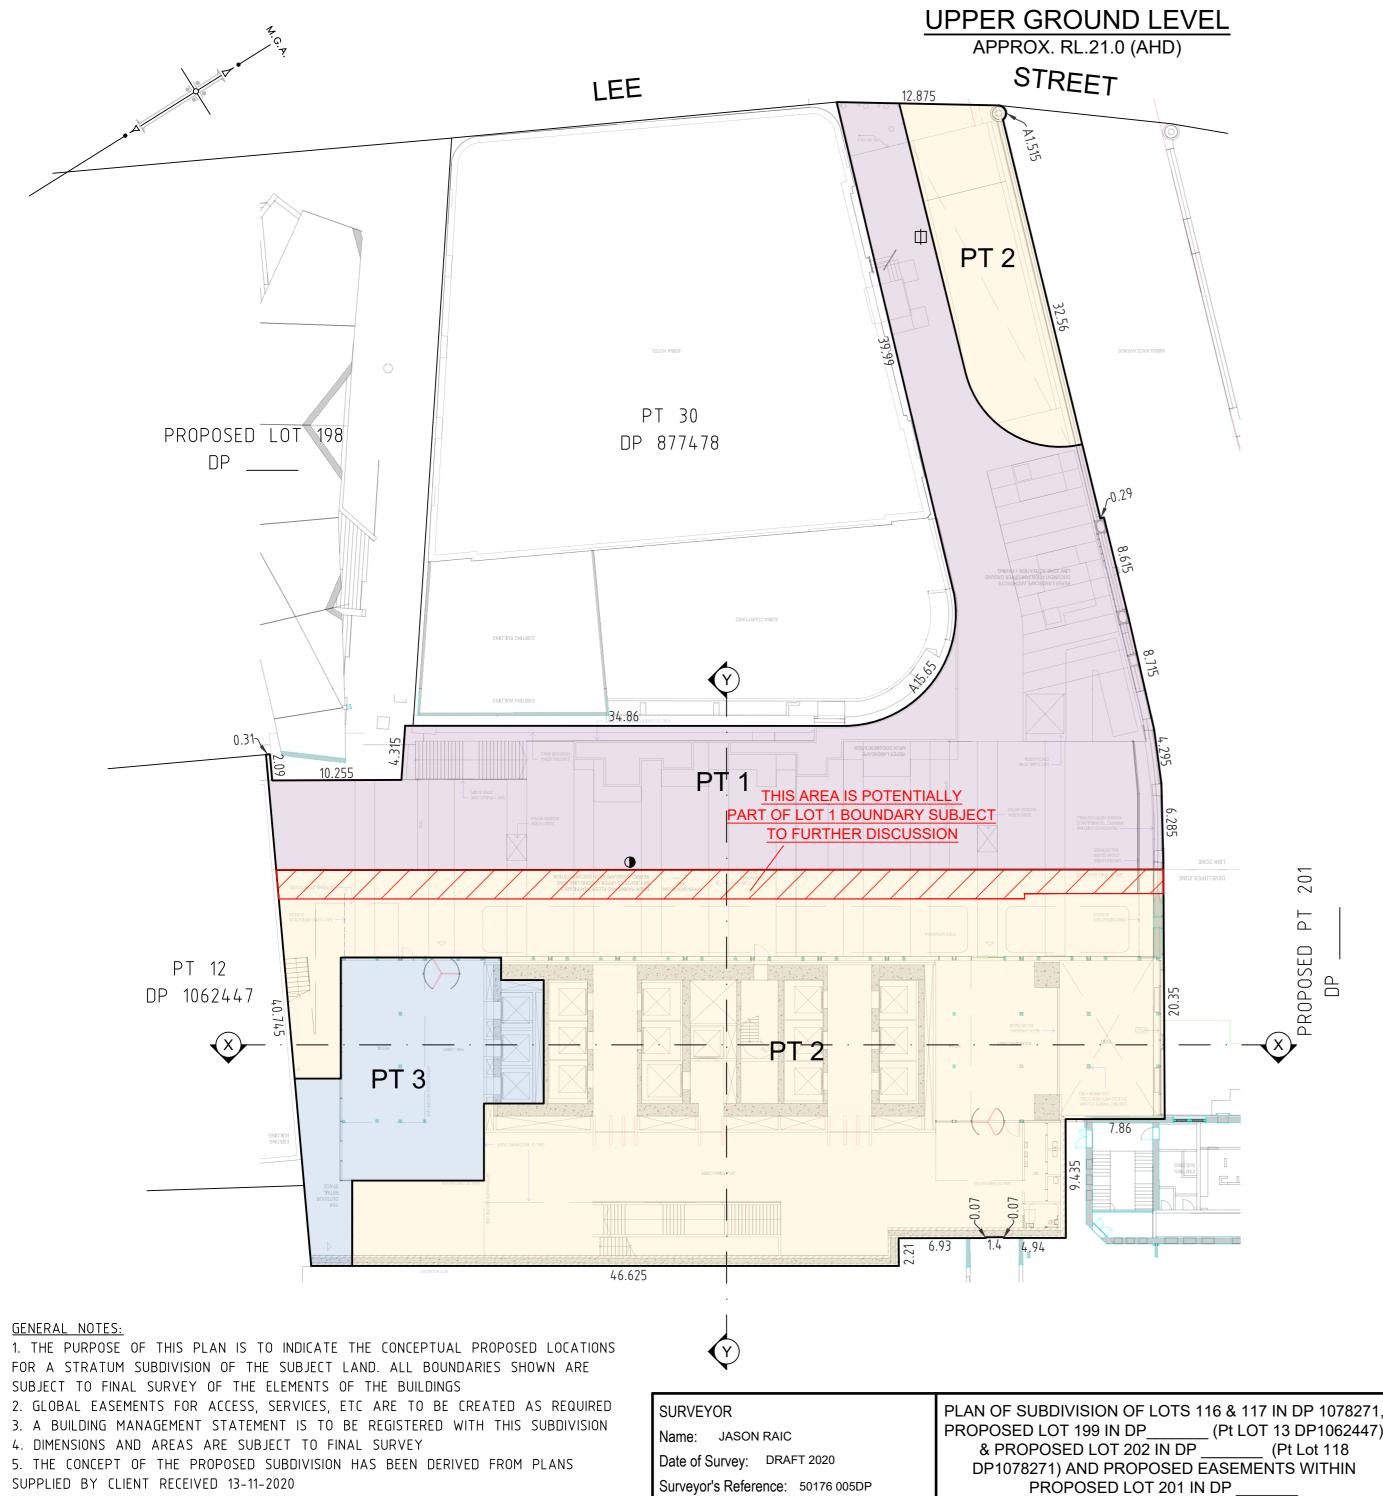

17 & 18

THIS IS A DRAFT PLAN ONLY

FOR SSDA PURPOSES AND IS

SUBJECT TO FINAL SUF	SUBJECT TO FINAL SURVEY	
LOT 1 TfNSW		
LOT 2 ATLASSIAN/COM	MERCIAL	
LOT 3 YHA		
LOT 4 YHA		
INDEX		
	SHEET	
LOCATION PLAN	1	
BASEMENT 2 LEVEL	2	
BASEMENT 1 LEVEL	3	
LOWER GROUND LEVEL	4	
UPPER GROUND LEVEL	5	
MEZZANINE - PLANT ROOM 2	6	
LEVEL 1 - 5	7	
LEVEL 6	8	
LEVEL 6 MEZZANINE	9	
LEVEL 7	10	
LEVEL 8	11	
LEVEL 9	12	
LEVEL 10	13	
LEVEL 11	14	
LEVEL 12 - 39	15	
ROOF LEVEL	16	

SECTIONS

PROPOSED BOUNDARY LEGEND

☆ DENOTES EDGE OF RAMP

● ~ DENOTES EDGE OF ROOF LINE ABOVE

PROPOSED BOUNDARY NOTES:

- × THE POSITION OF THE COMMON BOUNDARY BETWEEN LOTS 1 & 2 WILL SIT GENERALLY BETWEEN THE OUTER FACE OF THE PROPOSED BUILDING STRUCTURE CONTAINING LOTS 2-4
- × GENERAL. THE DIMENSIONING OF INTERNAL BOUNDARIES WILL OCCUR ON THE FINAL SUBDIVISION PLAN. COMMON BOUNDARIES WILL BE EITHER ALONG THE FACE OF A WALL, CENTRE OF WALL OR OTHER DEFINING STRUCTURE SEPARATING THE RELEVANT USE OR BY DIMENSION

#### NOTE:

EASEMENTS TO BE CREATED AS NECESSARY FOR PROPER FUNCTIONING BETWEEN PROPOSED LOTS ON FINAL SURVEY


\_ (Pt LOT 13 DP1062447) (Pt Lot 118





PLAN FORM 2 (A2)

WARNING: CREASING OR FOLDING WILL LEAD TO REJECTION

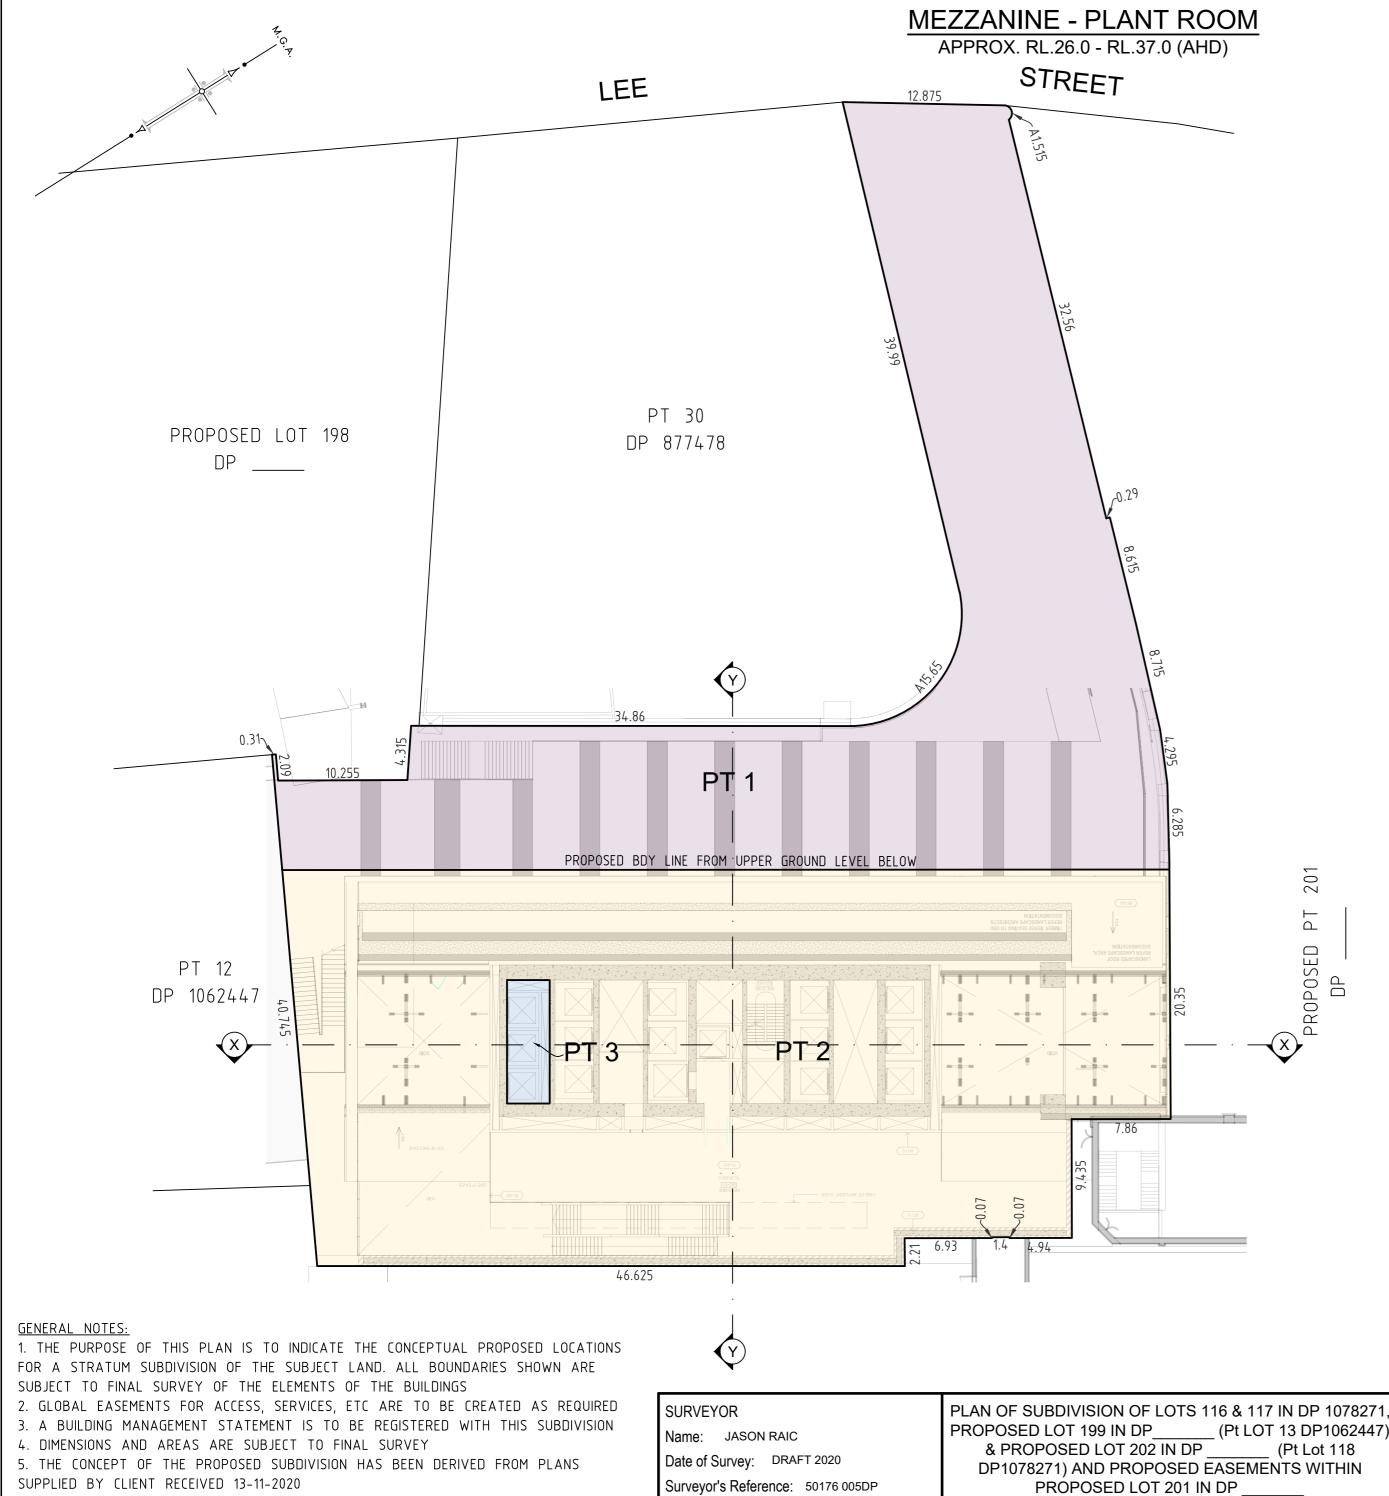

-	ROOM
0	(AHD)

# THIS IS A DRAFT PLAN ONLY FOR SSDA PURPOSES AND IS SUBJECT TO FINAL SURVEY

LOT 1 TfN	ISW
-----------	-----

LOT 2 ATLASSIAN/COMMERCIAL

LOT 3 YHA

LOT 4 YHA

### **INDEX**

CONTENTS	SHEET
LOCATION PLAN	1
BASEMENT 2 LEVEL	2
BASEMENT 1 LEVEL	3
LOWER GROUND LEVEL	4
UPPER GROUND LEVEL	5
MEZZANINE - PLANT ROOM 2	6
LEVEL 1 - 5	7
LEVEL 6	8
LEVEL 6 MEZZANINE	9
LEVEL 7	10
LEVEL 8	11
LEVEL 9	12
LEVEL 10	13
LEVEL 11	14
LEVEL 12 - 39	15
ROOF LEVEL	16
SECTIONS	17 & 18

#### NOTE:

EASEMENTS TO BE CREATED AS NECESSARY FOR PROPER FUNCTIONING BETWEEN PROPOSED LOTS ON FINAL SURVEY


\_ (Pt LOT 13 DP1062447)





SUPPLIED BY CLIENT RECEIVED 13-11-2020

WARNING: CREASING OR FOLDING WILL LEAD TO REJECTION

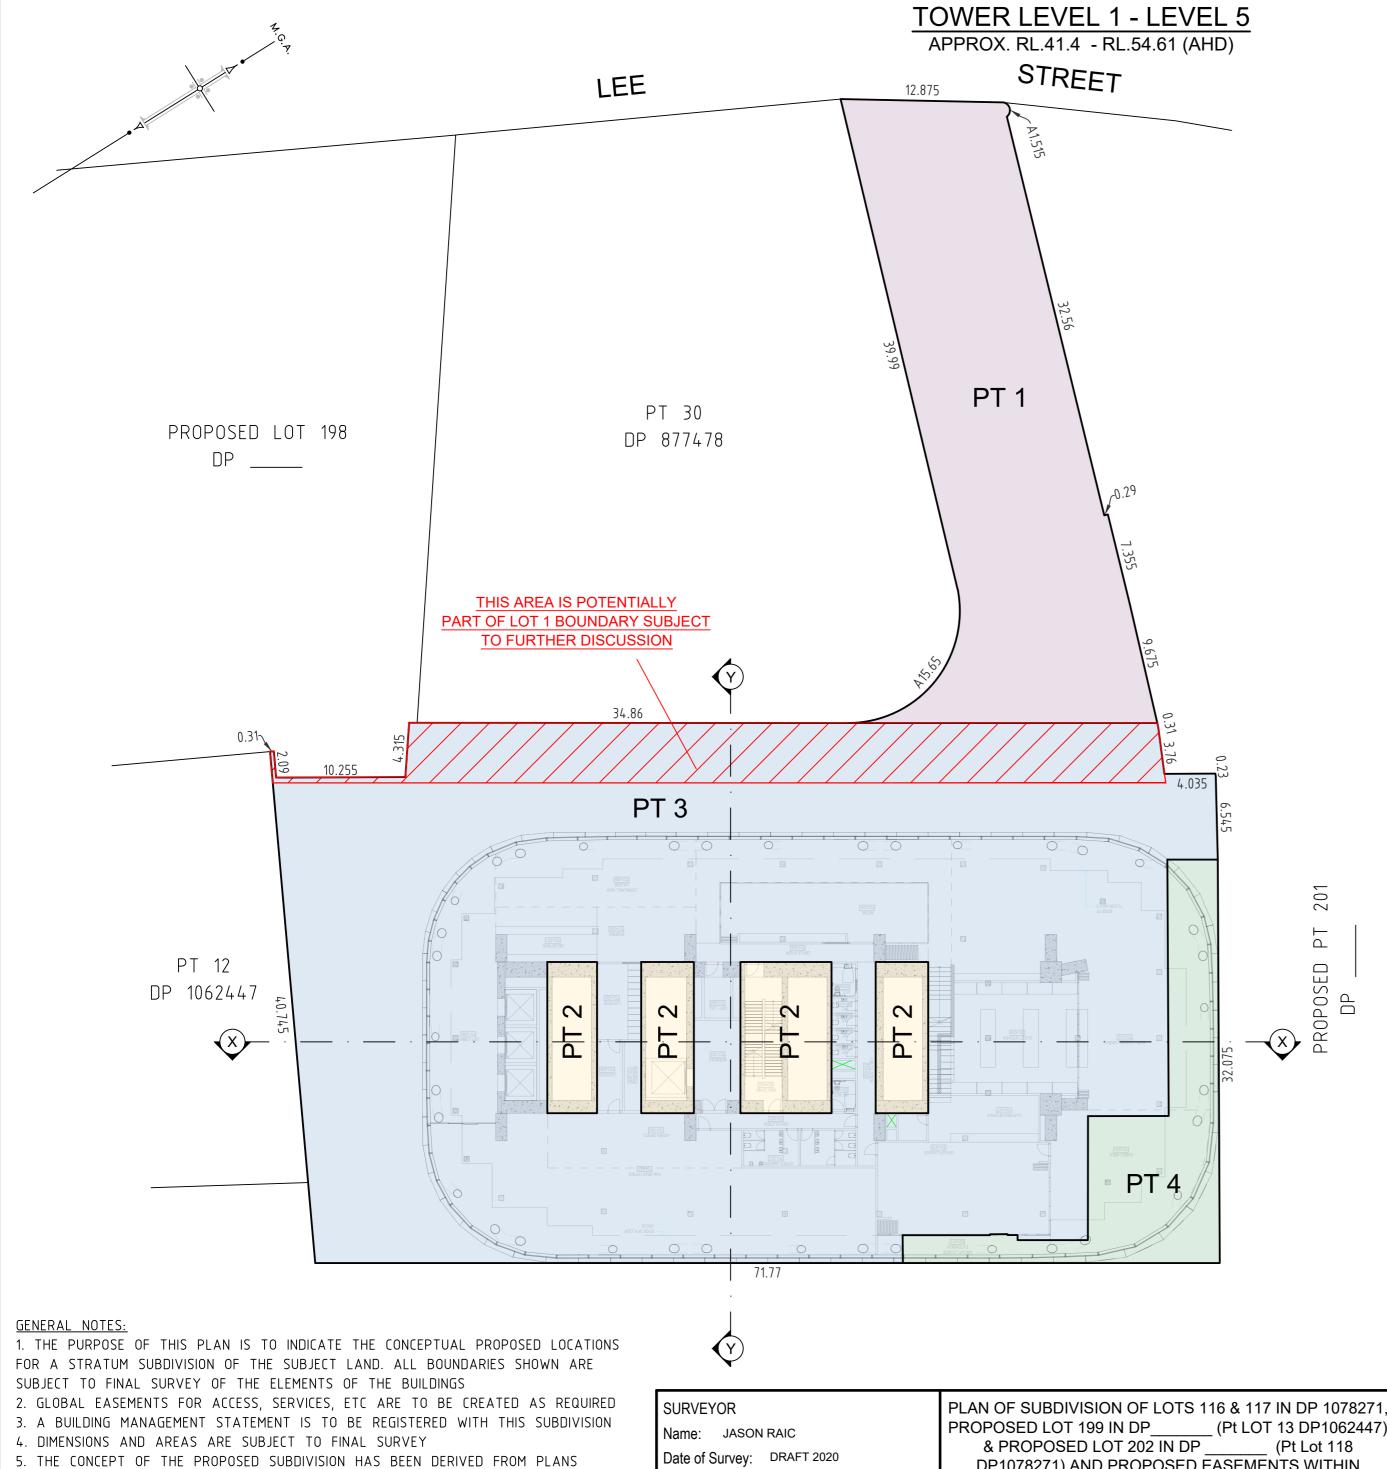

Surveyor's Reference: 50176 005DP

# THIS IS A DRAFT PLAN ONLY FOR SSDA PURPOSES AND IS SUBJECT TO FINAL SURVEY

l	_OT 1	TfNSW
---	-------	-------

LOT 2 ATLASSIAN/COMMERCIAL

LOT 3 YHA

LOT 4 YHA

#### **INDEX**

CONTENTS	SHEET
LOCATION PLAN	1
BASEMENT 2 LEVEL	2
BASEMENT 1 LEVEL	3
LOWER GROUND LEVEL	4
UPPER GROUND LEVEL	5
MEZZANINE - PLANT ROOM 2	6
LEVEL 1 - 5	7
LEVEL 6	8
LEVEL 6 MEZZANINE	9
LEVEL 7	10
LEVEL 8	11
LEVEL 9	12
LEVEL 10	13
LEVEL 11	14
LEVEL 12 - 39	15
ROOF LEVEL	16
SECTIONS	17 & 18

NOTE:


EASEMENTS TO BE CREATED AS NECESSARY FOR PROPER FUNCTIONING BETWEEN PROPOSED LOTS ON FINAL SURVEY

LGA: SYDNEY DP1078271) AND PROPOSED EASEMENTS WITHIN PROPOSED LOT 201 IN DP





SUPPLIED BY CLIENT RECEIVED 13-11-2020

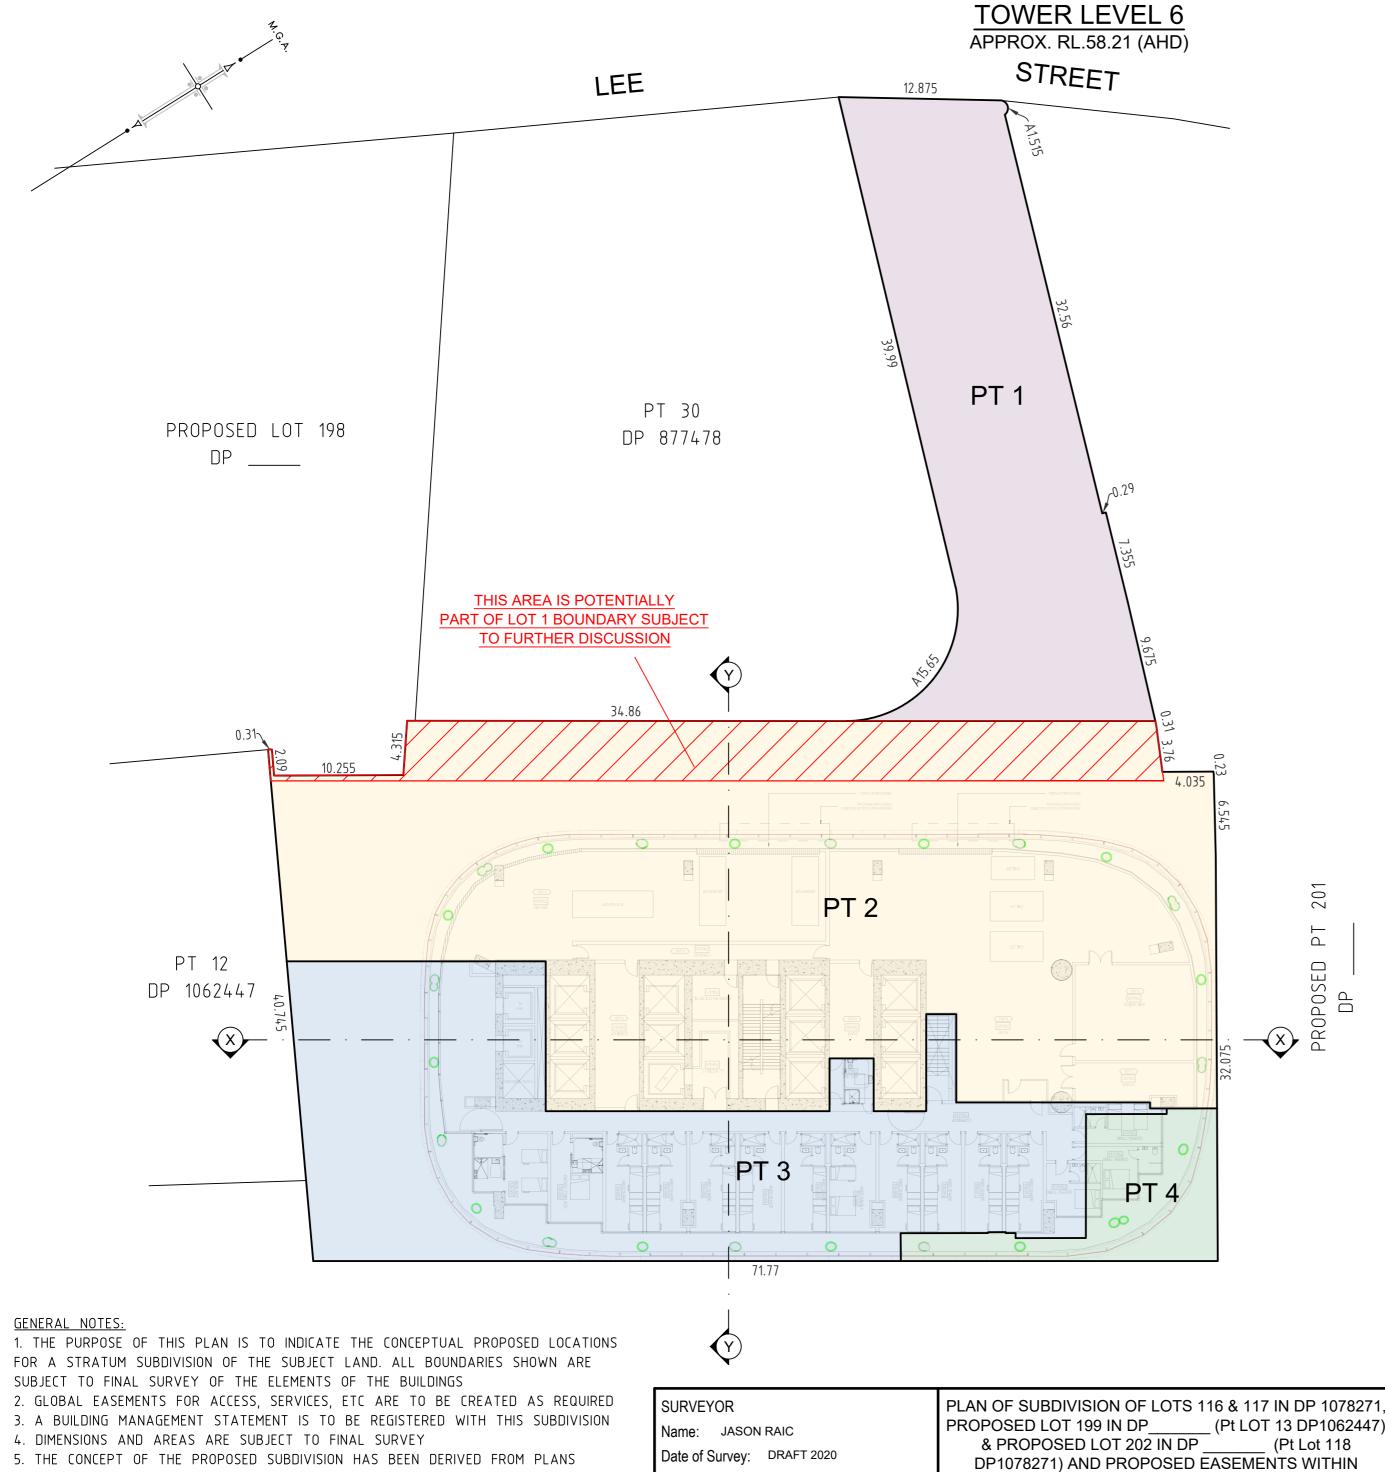

Surveyor's Reference: 50176 005DP

# THIS IS A DRAFT PLAN ONLY FOR SSDA PURPOSES AND IS SUBJECT TO FINAL SURVEY

		LOT 1	TfNSW
--	--	-------	-------

LOT 2 ATLASSIAN/COMMERCIAL

LOT 3 YHA

LOT 4 YHA

### **INDEX**

CONTENTS	SHEET
LOCATION PLAN	1
BASEMENT 2 LEVEL	2
BASEMENT 1 LEVEL	3
LOWER GROUND LEVEL	4
UPPER GROUND LEVEL	5
MEZZANINE - PLANT ROOM 2	6
LEVEL 1 - 5	7
LEVEL 6	8
LEVEL 6 MEZZANINE	9
LEVEL 7	10
LEVEL 8	11
LEVEL 9	12
LEVEL 10	13
LEVEL 11	14
LEVEL 12 - 39	15
ROOF LEVEL	16
SECTIONS	17 & 18


NOTE:

EASEMENTS TO BE CREATED AS NECESSARY FOR PROPER FUNCTIONING BETWEEN PROPOSED LOTS ON FINAL SURVEY

\_ (Pt LOT 13 DP1062447) PROPOSED LOT 201 IN DP





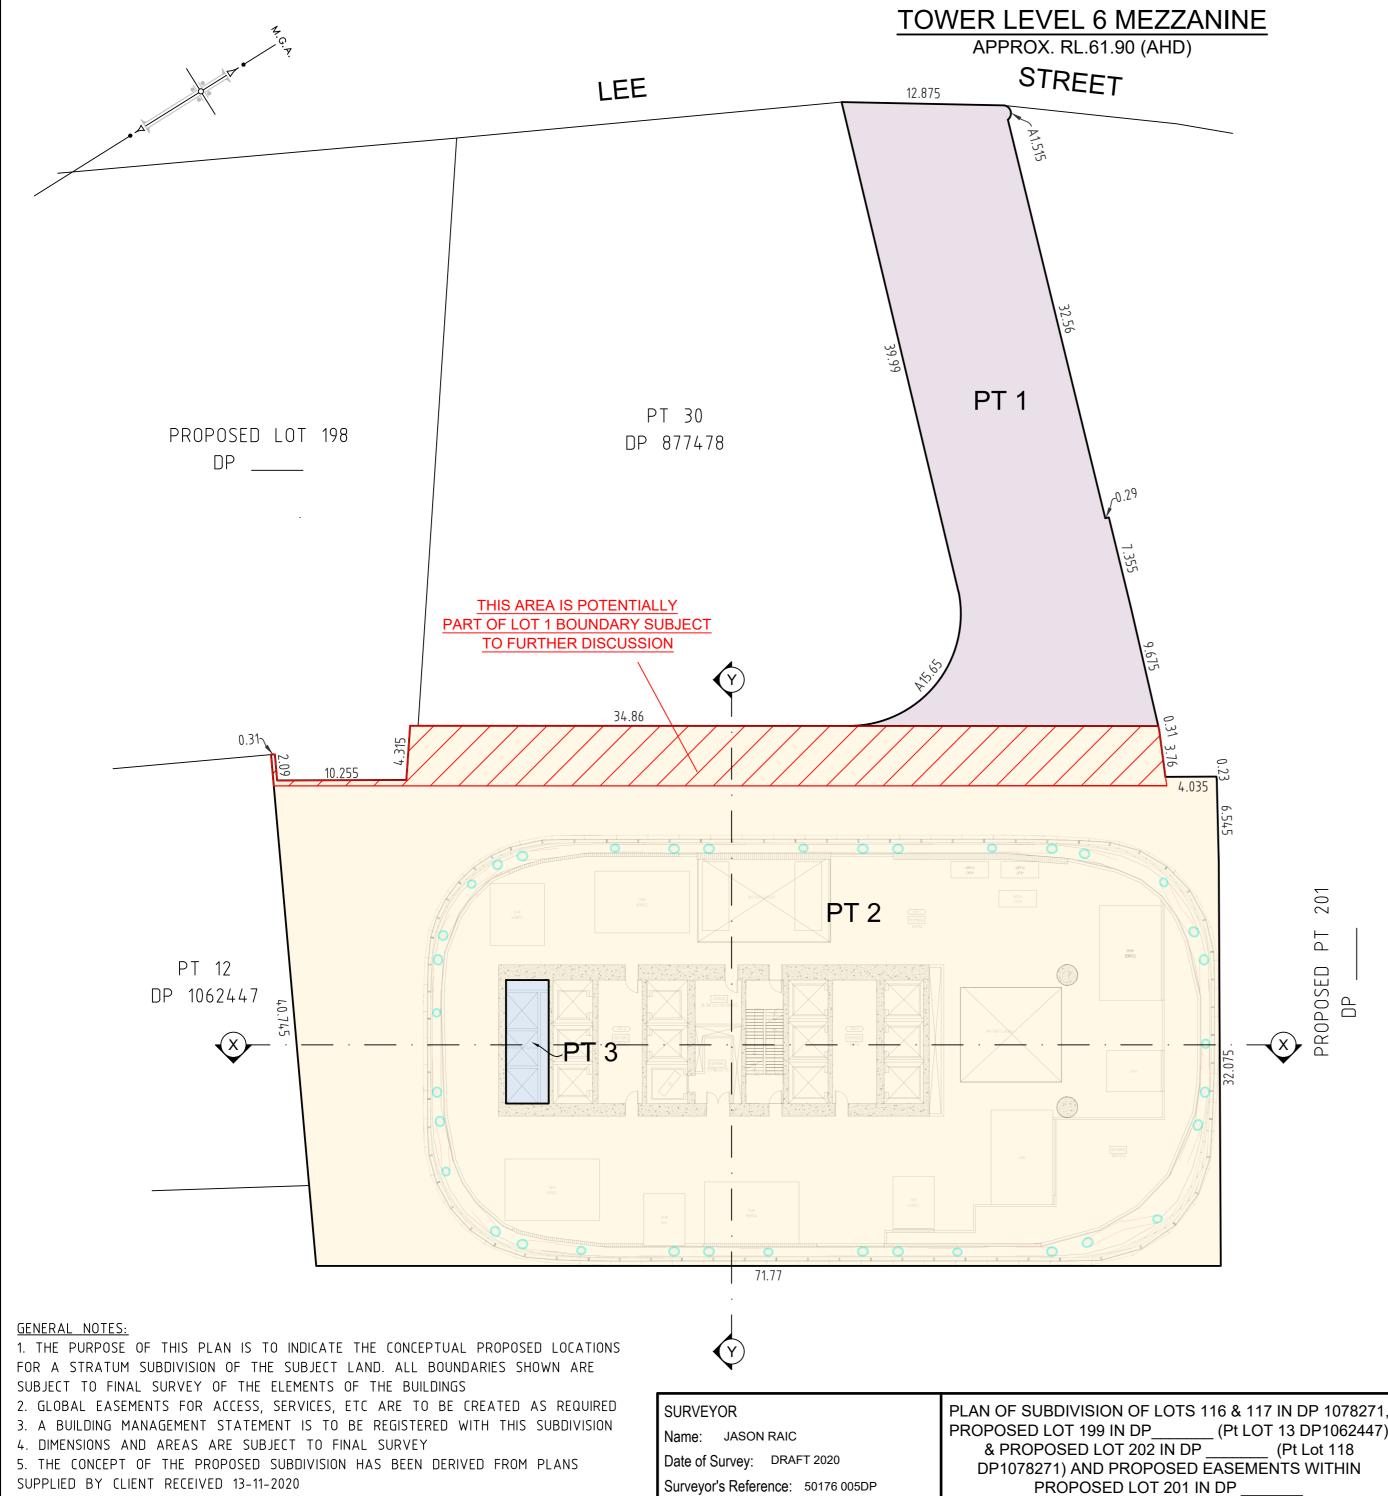

# THIS IS A DRAFT PLAN ONLY FOR SSDA PURPOSES AND IS SUBJECT TO FINAL SURVEY

LOT 2 ATLASSIAN/COMMERCIAL

LOT 3 YHA

LOT 4 YHA

### **INDEX**

CONTENTS	SHEET
LOCATION PLAN	1
BASEMENT 2 LEVEL	2
BASEMENT 1 LEVEL	3
LOWER GROUND LEVEL	4
UPPER GROUND LEVEL	5
MEZZANINE - PLANT ROOM 2	6
LEVEL 1 - 5	7
LEVEL 6	8
LEVEL 6 MEZZANINE	9
LEVEL 7	10
LEVEL 8	11
LEVEL 9	12
LEVEL 10	13
LEVEL 11	14
LEVEL 12 - 39	15
ROOF LEVEL	16
SECTIONS	17 & 18

NOTE:


EASEMENTS TO BE CREATED AS NECESSARY FOR PROPER FUNCTIONING BETWEEN PROPOSED LOTS ON FINAL SURVEY

\_ (Pt LOT 13 DP1062447) PROPOSED LOT 201 IN DP





SUPPLIED BY CLIENT RECEIVED 13-11-2020

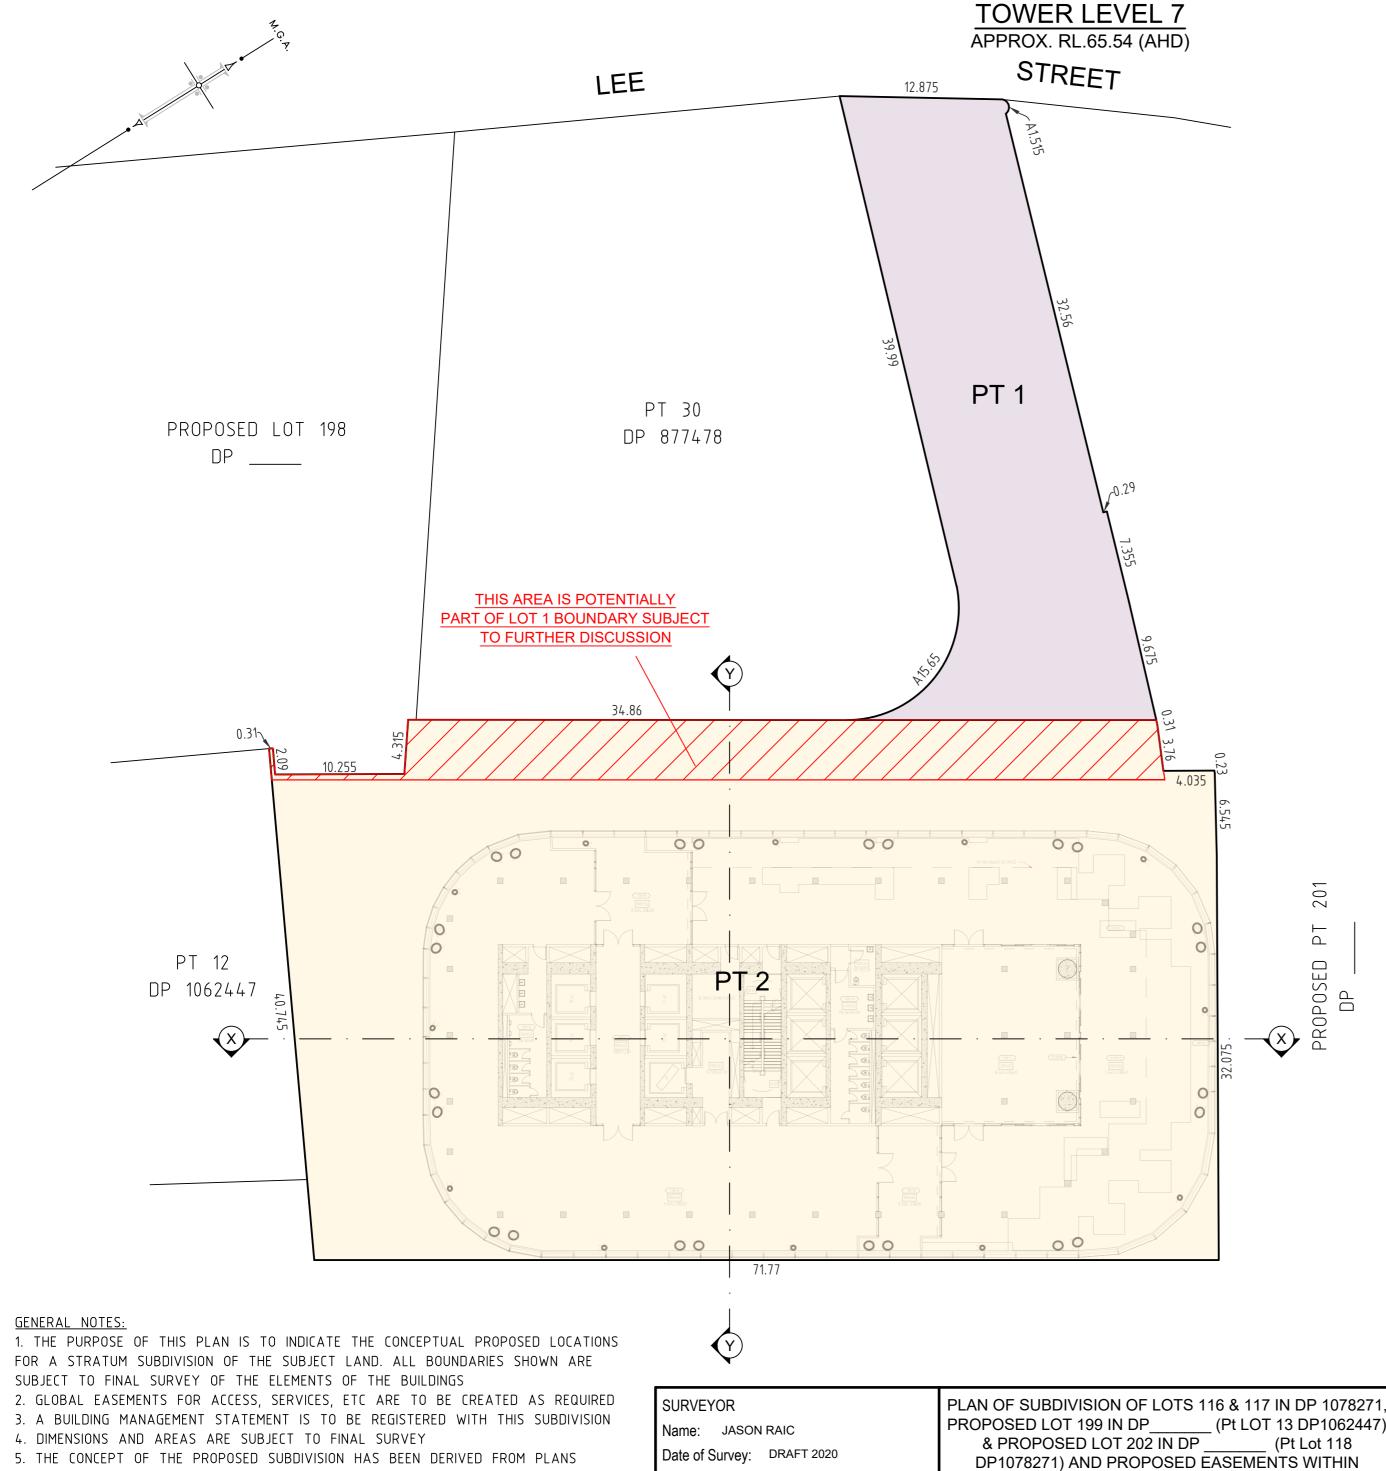

Surveyor's Reference: 50176 005DP

# THIS IS A DRAFT PLAN ONLY FOR SSDA PURPOSES AND IS SUBJECT TO FINAL SURVEY

LOT 1 TfNS
------------

LOT 2 ATLASSIAN/COMMERCIAL

LOT 3 YHA

LOT 4 YHA

### **INDEX**

CONTENTS	SHEET
LOCATION PLAN	1
BASEMENT 2 LEVEL	2
BASEMENT 1 LEVEL	3
LOWER GROUND LEVEL	4
UPPER GROUND LEVEL	5
MEZZANINE - PLANT ROOM 2	6
LEVEL 1 - 5	7
LEVEL 6	8
LEVEL 6 MEZZANINE	9
LEVEL 7	10
LEVEL 8	11
LEVEL 9	12
LEVEL 10	13
LEVEL 11	14
LEVEL 12 - 39	15
ROOF LEVEL	16
SECTIONS	17 & 18


NOTE:

EASEMENTS TO BE CREATED AS NECESSARY FOR PROPER FUNCTIONING BETWEEN PROPOSED LOTS ON FINAL SURVEY

PROPOSED LOT 201 IN DP





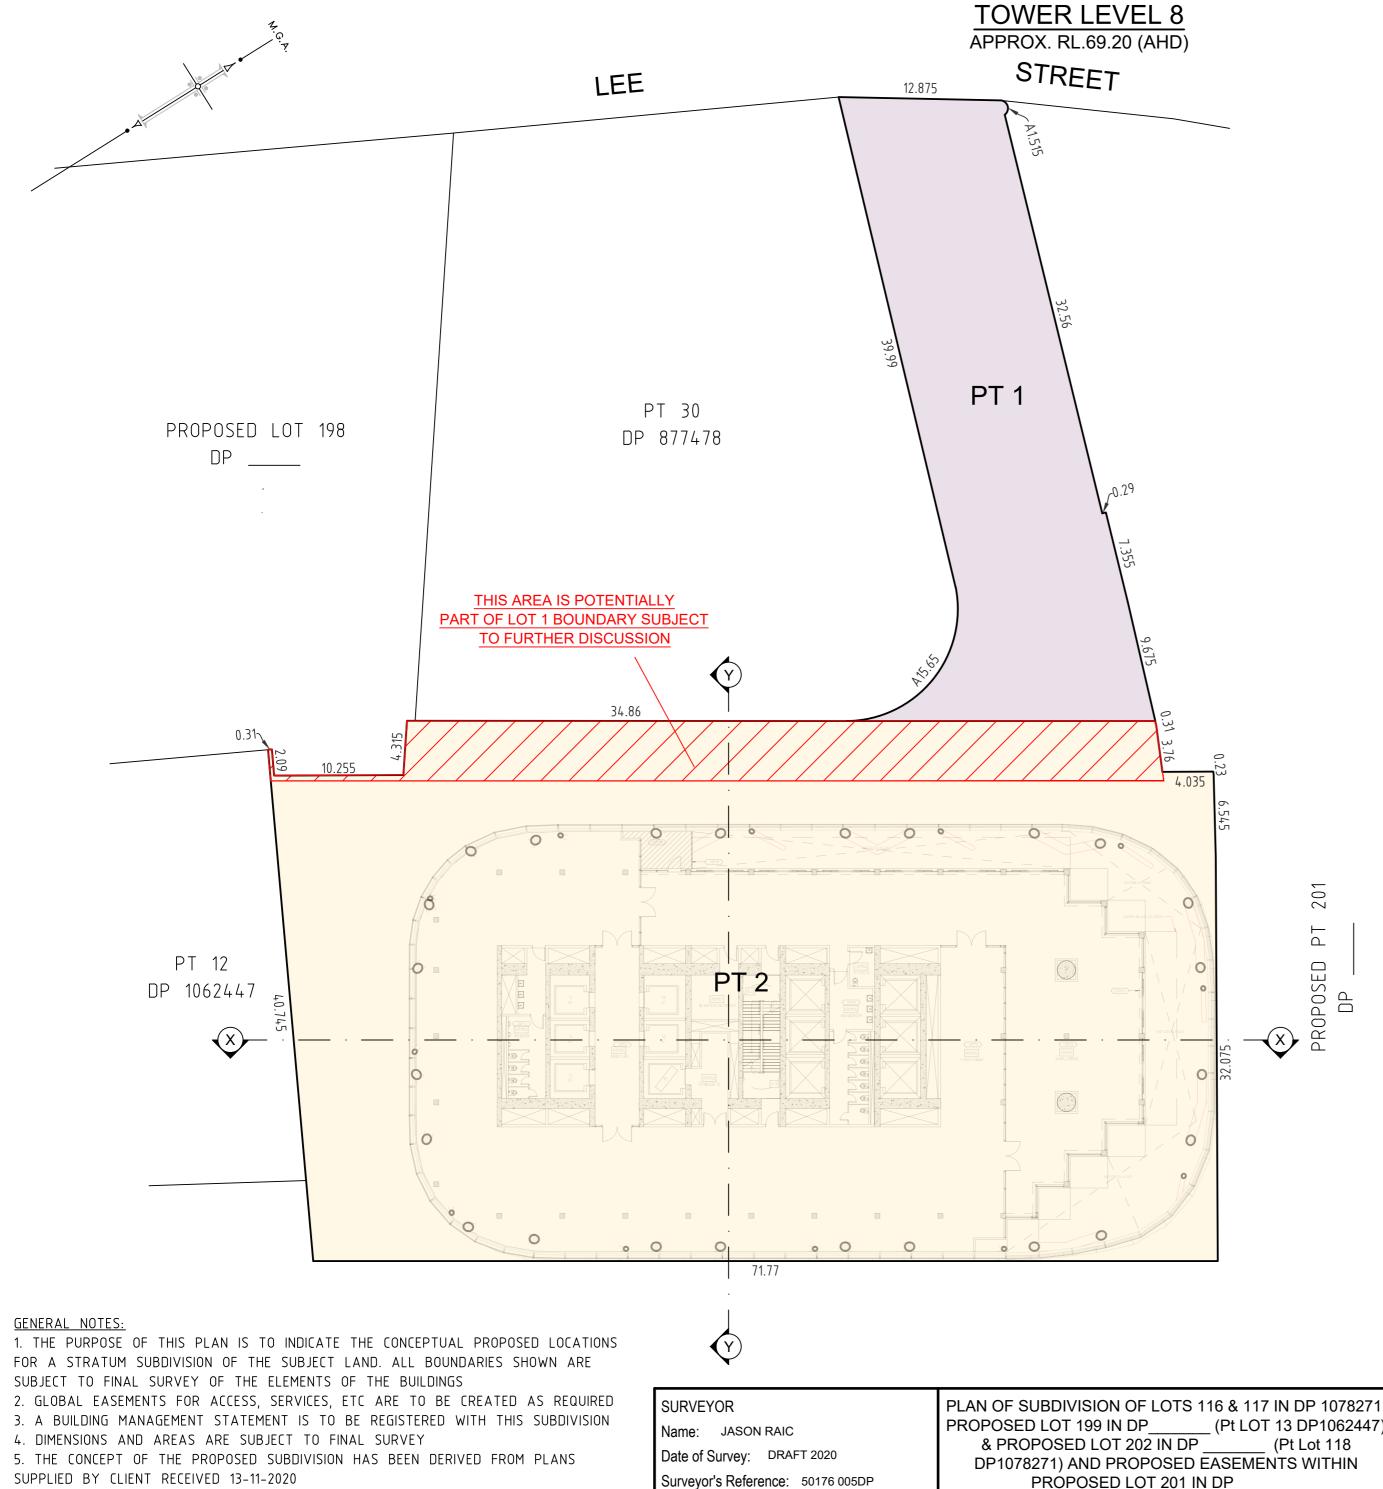

		LOT 1	TfNSW
--	--	-------	-------

LOT 2 ATLASSIAN/COMMERCIAL

LOT 3 YHA

LOT 4 YHA

#### **INDEX**

CONTENTS	SHEET
LOCATION PLAN	1
BASEMENT 2 LEVEL	2
BASEMENT 1 LEVEL	3
LOWER GROUND LEVEL	4
UPPER GROUND LEVEL	5
MEZZANINE - PLANT ROOM 2	6
LEVEL 1 - 5	7
LEVEL 6	8
LEVEL 6 MEZZANINE	9
LEVEL 7	10
LEVEL 8	11
LEVEL 9	12
LEVEL 10	13
LEVEL 11	14
LEVEL 12 - 39	15
ROOF LEVEL	16
SECTIONS	17 & 18


NOTE:

EASEMENTS TO BE CREATED AS NECESSARY FOR PROPER FUNCTIONING BETWEEN PROPOSED LOTS ON FINAL SURVEY

\_ (Pt LOT 13 DP1062447) PROPOSED LOT 201 IN DP





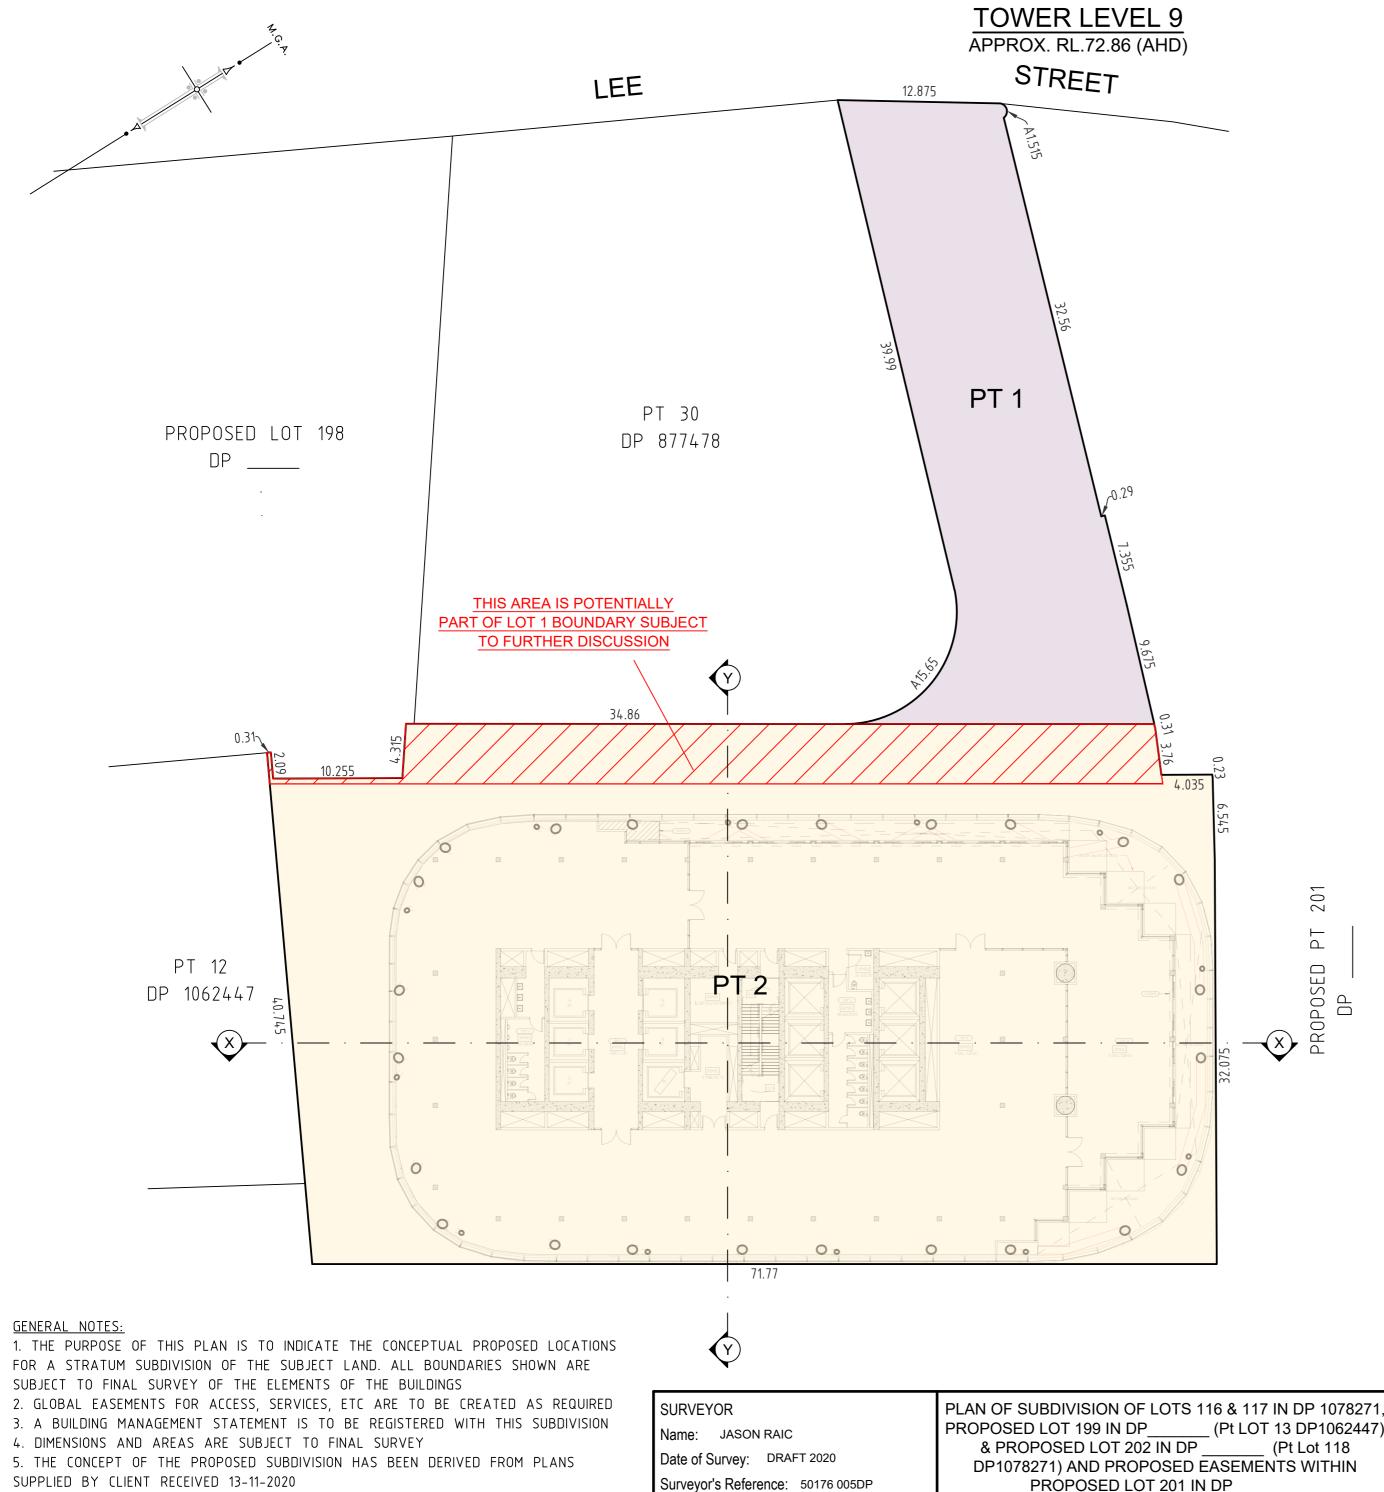

		LOT 1	TfNSW
--	--	-------	-------

LOT 2 ATLASSIAN/COMMERCIAL

LOT 3 YHA

LOT 4 YHA

### **INDEX**

CONTENTS	SHEET
LOCATION PLAN	1
BASEMENT 2 LEVEL	2
BASEMENT 1 LEVEL	3
LOWER GROUND LEVEL	4
UPPER GROUND LEVEL	5
MEZZANINE - PLANT ROOM 2	6
LEVEL 1 - 5	7
LEVEL 6	8
LEVEL 6 MEZZANINE	9
LEVEL 7	10
LEVEL 8	11
LEVEL 9	12
LEVEL 10	13
LEVEL 11	14
LEVEL 12 - 39	15
ROOF LEVEL	16
SECTIONS	17 & 18


NOTE:

EASEMENTS TO BE CREATED AS NECESSARY FOR PROPER FUNCTIONING BETWEEN PROPOSED LOTS ON FINAL SURVEY

LGA: SYDNEY \_ (Pt LOT 13 DP1062447) PRÓPOSED LOT 201 IN DP





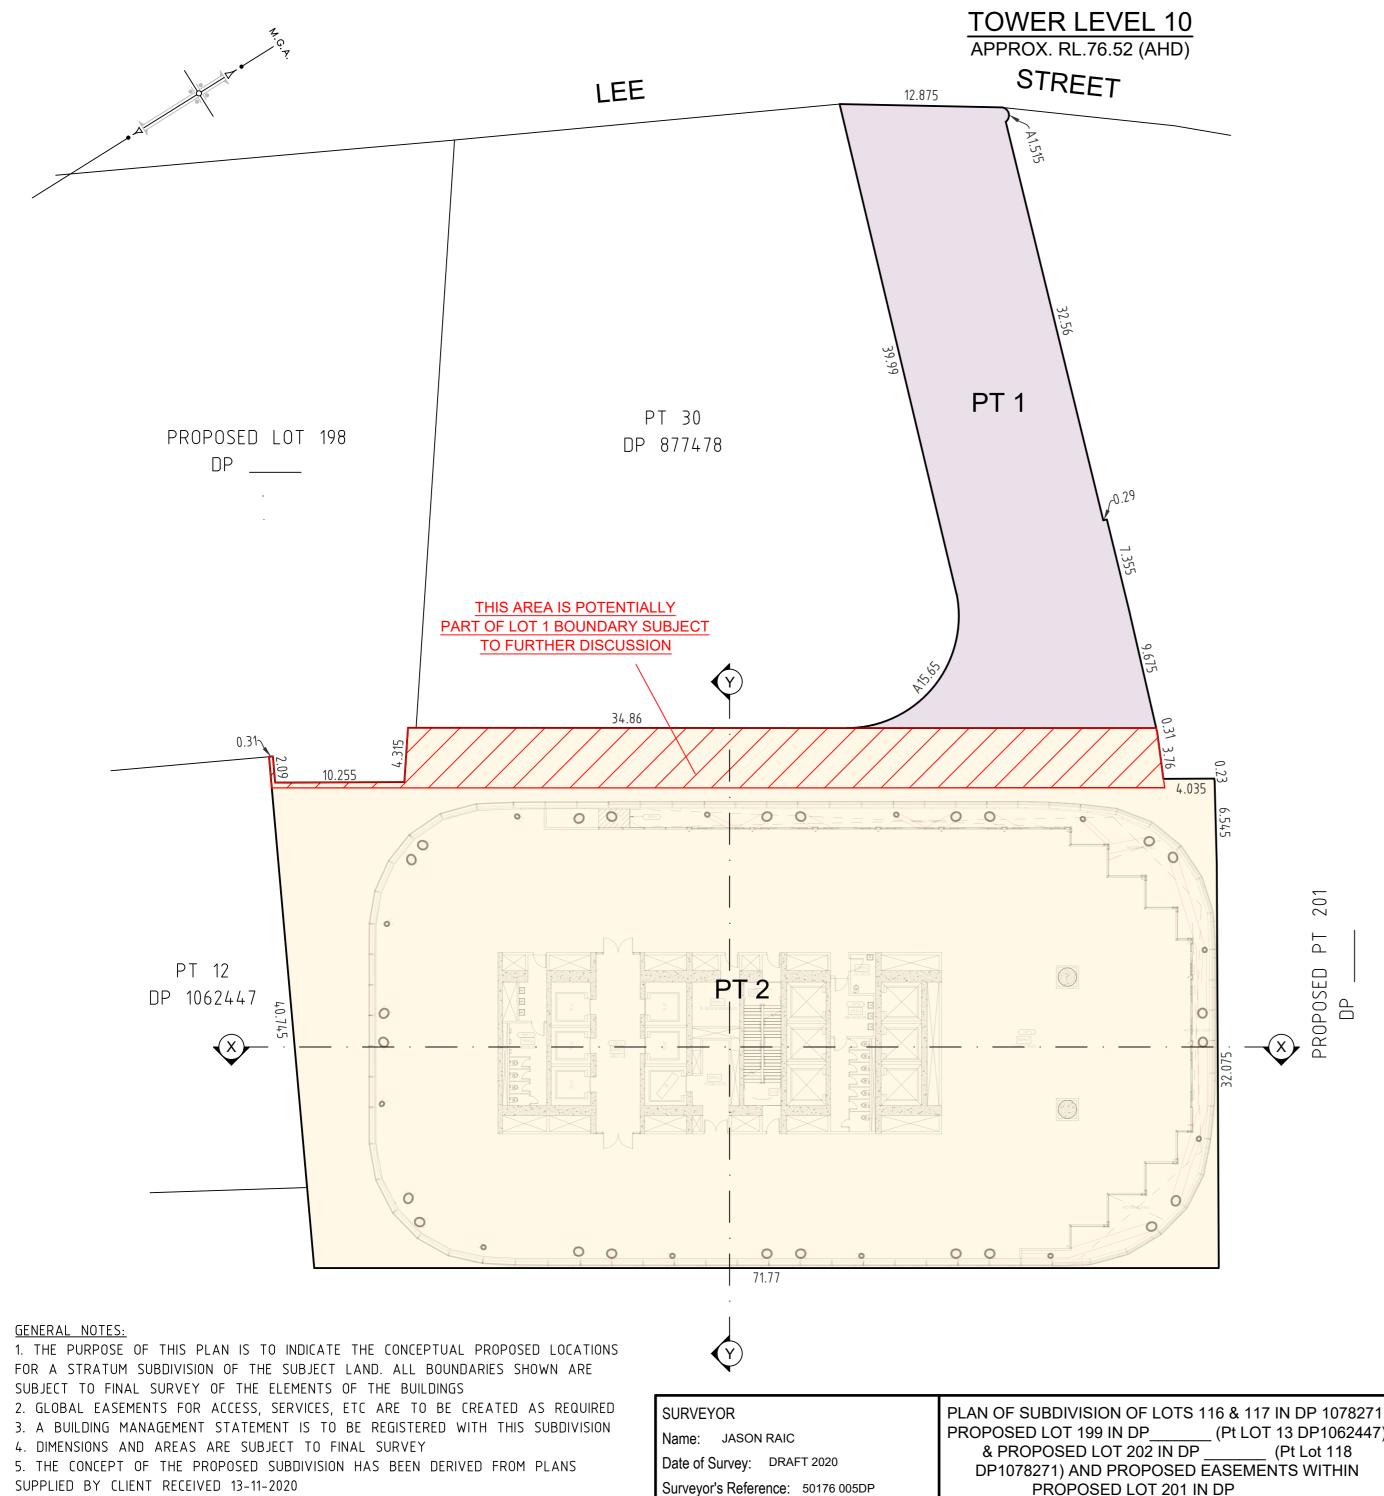

LOT 1 TfNSW
-------------

LOT 2 ATLASSIAN/COMMERCIAL

LOT 3 YHA

LOT 4 YHA

#### **INDEX**

CONTENTS	SHEET
LOCATION PLAN	1
BASEMENT 2 LEVEL	2
BASEMENT 1 LEVEL	3
LOWER GROUND LEVEL	4
UPPER GROUND LEVEL	5
MEZZANINE - PLANT ROOM 2	6
LEVEL 1 - 5	7
LEVEL 6	8
LEVEL 6 MEZZANINE	9
LEVEL 7	10
LEVEL 8	11
LEVEL 9	12
LEVEL 10	13
LEVEL 11	14
LEVEL 12 - 39	15
ROOF LEVEL	16
SECTIONS	17 & 18


NOTE:

EASEMENTS TO BE CREATED AS NECESSARY FOR PROPER FUNCTIONING BETWEEN PROPOSED LOTS ON FINAL SURVEY

LGA: SYDNEY \_ (Pt LOT 13 DP1062447) PROPOSED LOT 201 IN DP





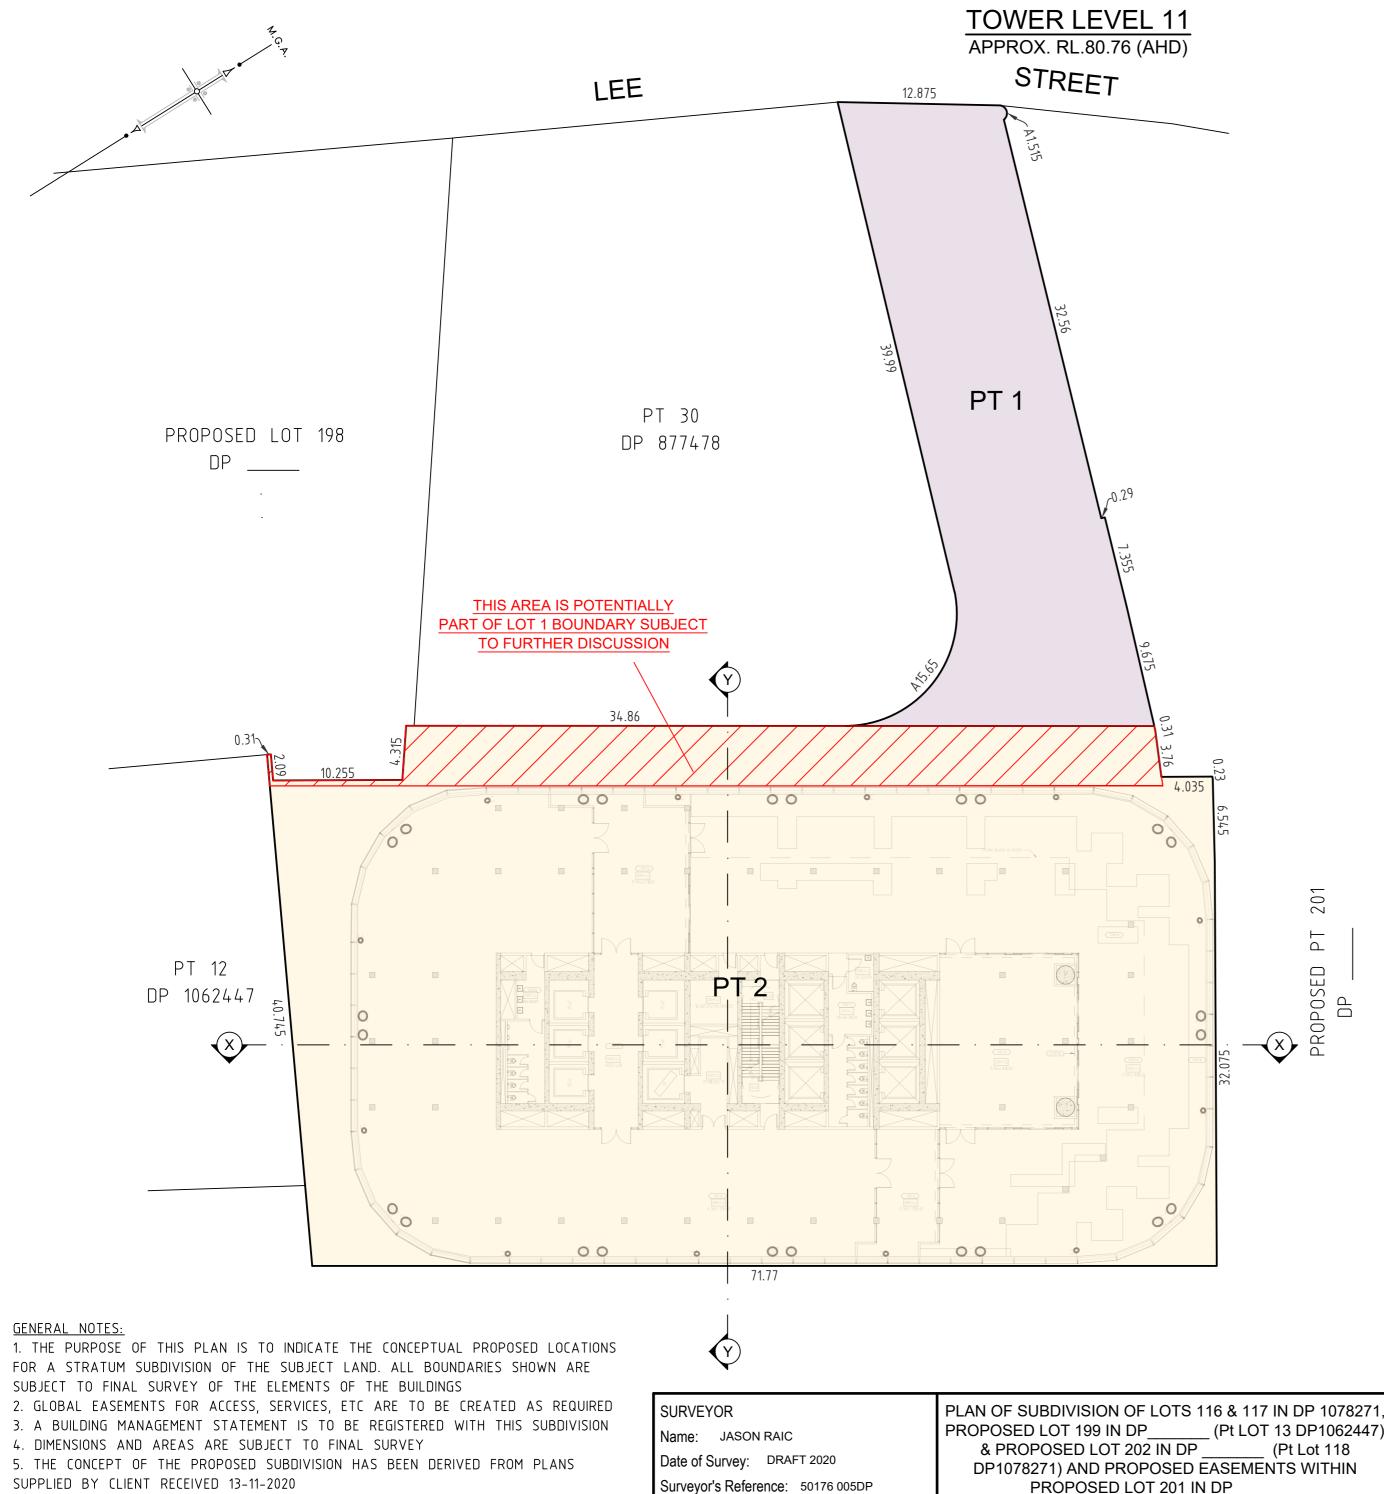

LOT 2 ATLASSIAN/COMMERCIAL

LOT 3 YHA

LOT 4 YHA

### **INDEX**

CONTENTS	SHEET
LOCATION PLAN	1
BASEMENT 2 LEVEL	2
BASEMENT 1 LEVEL	3
LOWER GROUND LEVEL	4
UPPER GROUND LEVEL	5
MEZZANINE - PLANT ROOM 2	6
LEVEL 1 - 5	7
LEVEL 6	8
LEVEL 6 MEZZANINE	9
LEVEL 7	10
LEVEL 8	11
LEVEL 9	12
LEVEL 10	13
LEVEL 11	14
LEVEL 12 - 39	15
ROOF LEVEL	16
SECTIONS	17 & 18


NOTE:

EASEMENTS TO BE CREATED AS NECESSARY FOR PROPER FUNCTIONING BETWEEN PROPOSED LOTS ON FINAL SURVEY

PROPOSED LOT 201 IN DP





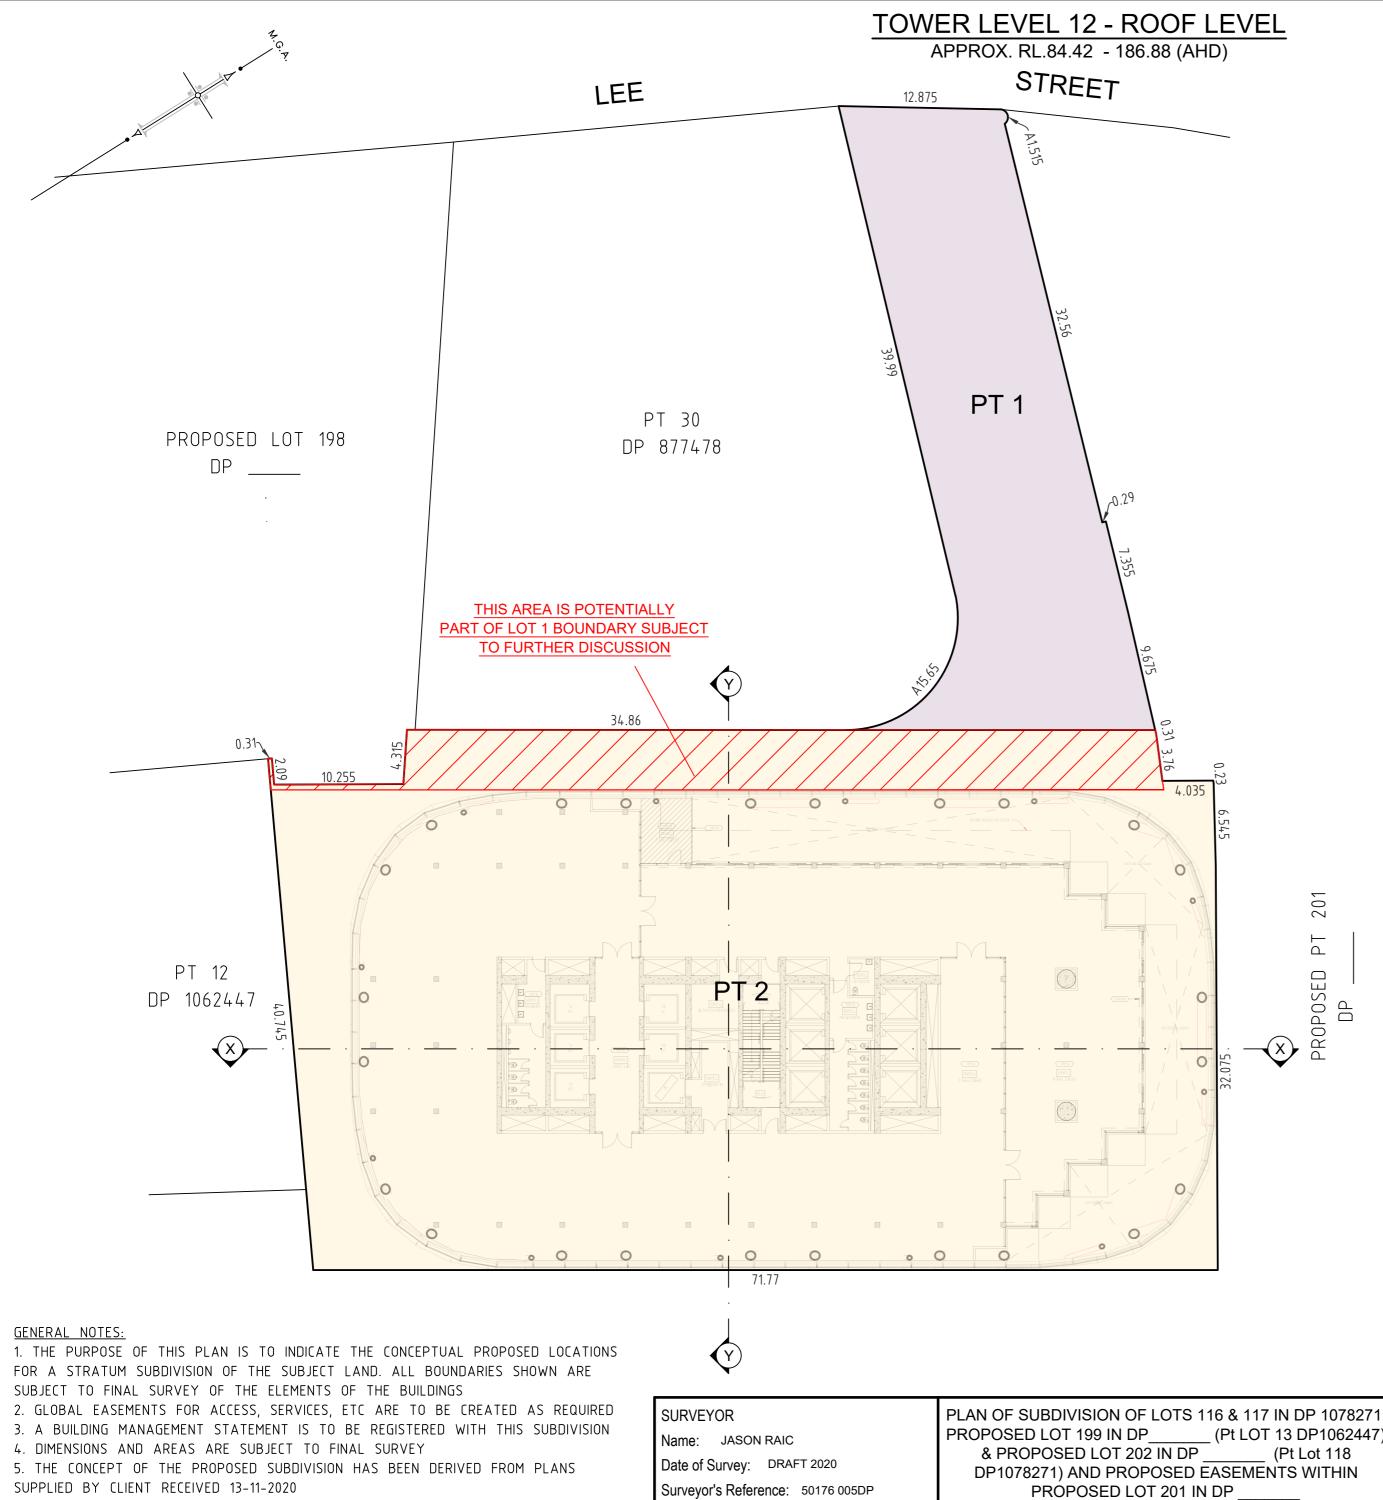

OF LEVEL	
88 (AHD)	

# THIS IS A DRAFT PLAN ONLY FOR SSDA PURPOSES AND IS SUBJECT TO FINAL SURVEY

LOT 1	TfNSW

LOT 2 ATLASSIAN/COMMERCIAL

LOT 3 YHA

LOT 4 YHA

**INDEX** 

CONTENTS	SHEET
LOCATION PLAN	1
BASEMENT 2 LEVEL	2
BASEMENT 1 LEVEL	3
LOWER GROUND LEVEL	4
UPPER GROUND LEVEL	5
MEZZANINE - PLANT ROOM 2	6
LEVEL 1 - 5	7
LEVEL 6	8
LEVEL 6 MEZZANINE	9
LEVEL 7	10
LEVEL 8	11
LEVEL 9	12
LEVEL 10	13
LEVEL 11	14
LEVEL 12 - 39	15
ROOF LEVEL	16
SECTIONS	17 & 18

NOTE:


EASEMENTS TO BE CREATED AS NECESSARY FOR PROPER FUNCTIONING BETWEEN PROPOSED LOTS ON FINAL SURVEY

\_ (Pt LOT 13 DP1062447)







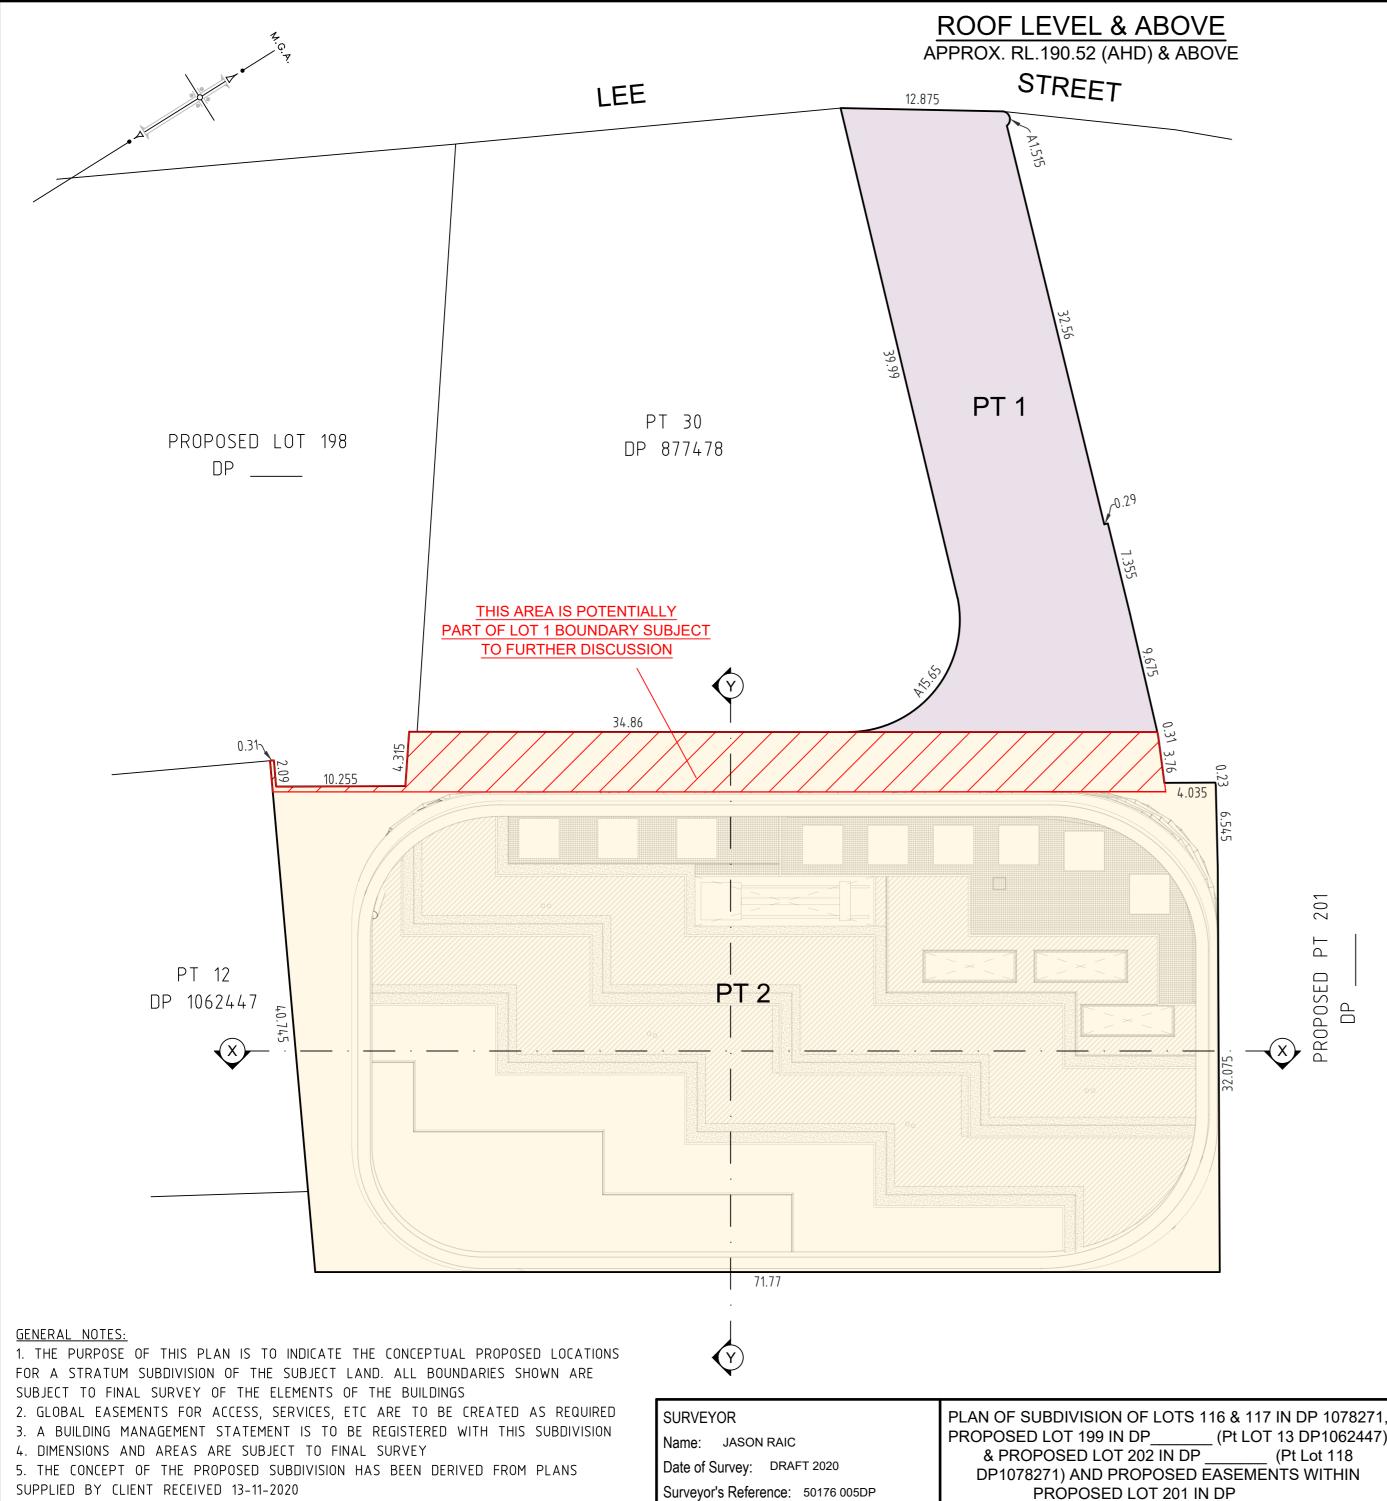

# THIS IS A DRAFT PLAN ONLY FOR SSDA PURPOSES AND IS SUBJECT TO FINAL SURVEY

LOT 2 ATLASSIAN/COMMERCIAL

LOT 3 YHA

LOT 4 YHA

### **INDEX**

CONTENTS	SHEET
LOCATION PLAN	1
BASEMENT 2 LEVEL	2
BASEMENT 1 LEVEL	3
LOWER GROUND LEVEL	4
UPPER GROUND LEVEL	5
MEZZANINE - PLANT ROOM 2	6
LEVEL 1 - 5	7
LEVEL 6	8
LEVEL 6 MEZZANINE	9
LEVEL 7	10
LEVEL 8	11
LEVEL 9	12
LEVEL 10	13
LEVEL 11	14
LEVEL 12 - 39	15
ROOF LEVEL	16
SECTIONS	17 & 18


NOTE:

EASEMENTS TO BE CREATED AS NECESSARY FOR PROPER FUNCTIONING BETWEEN PROPOSED LOTS ON FINAL SURVEY


PROPOSED LOT 201 IN DP





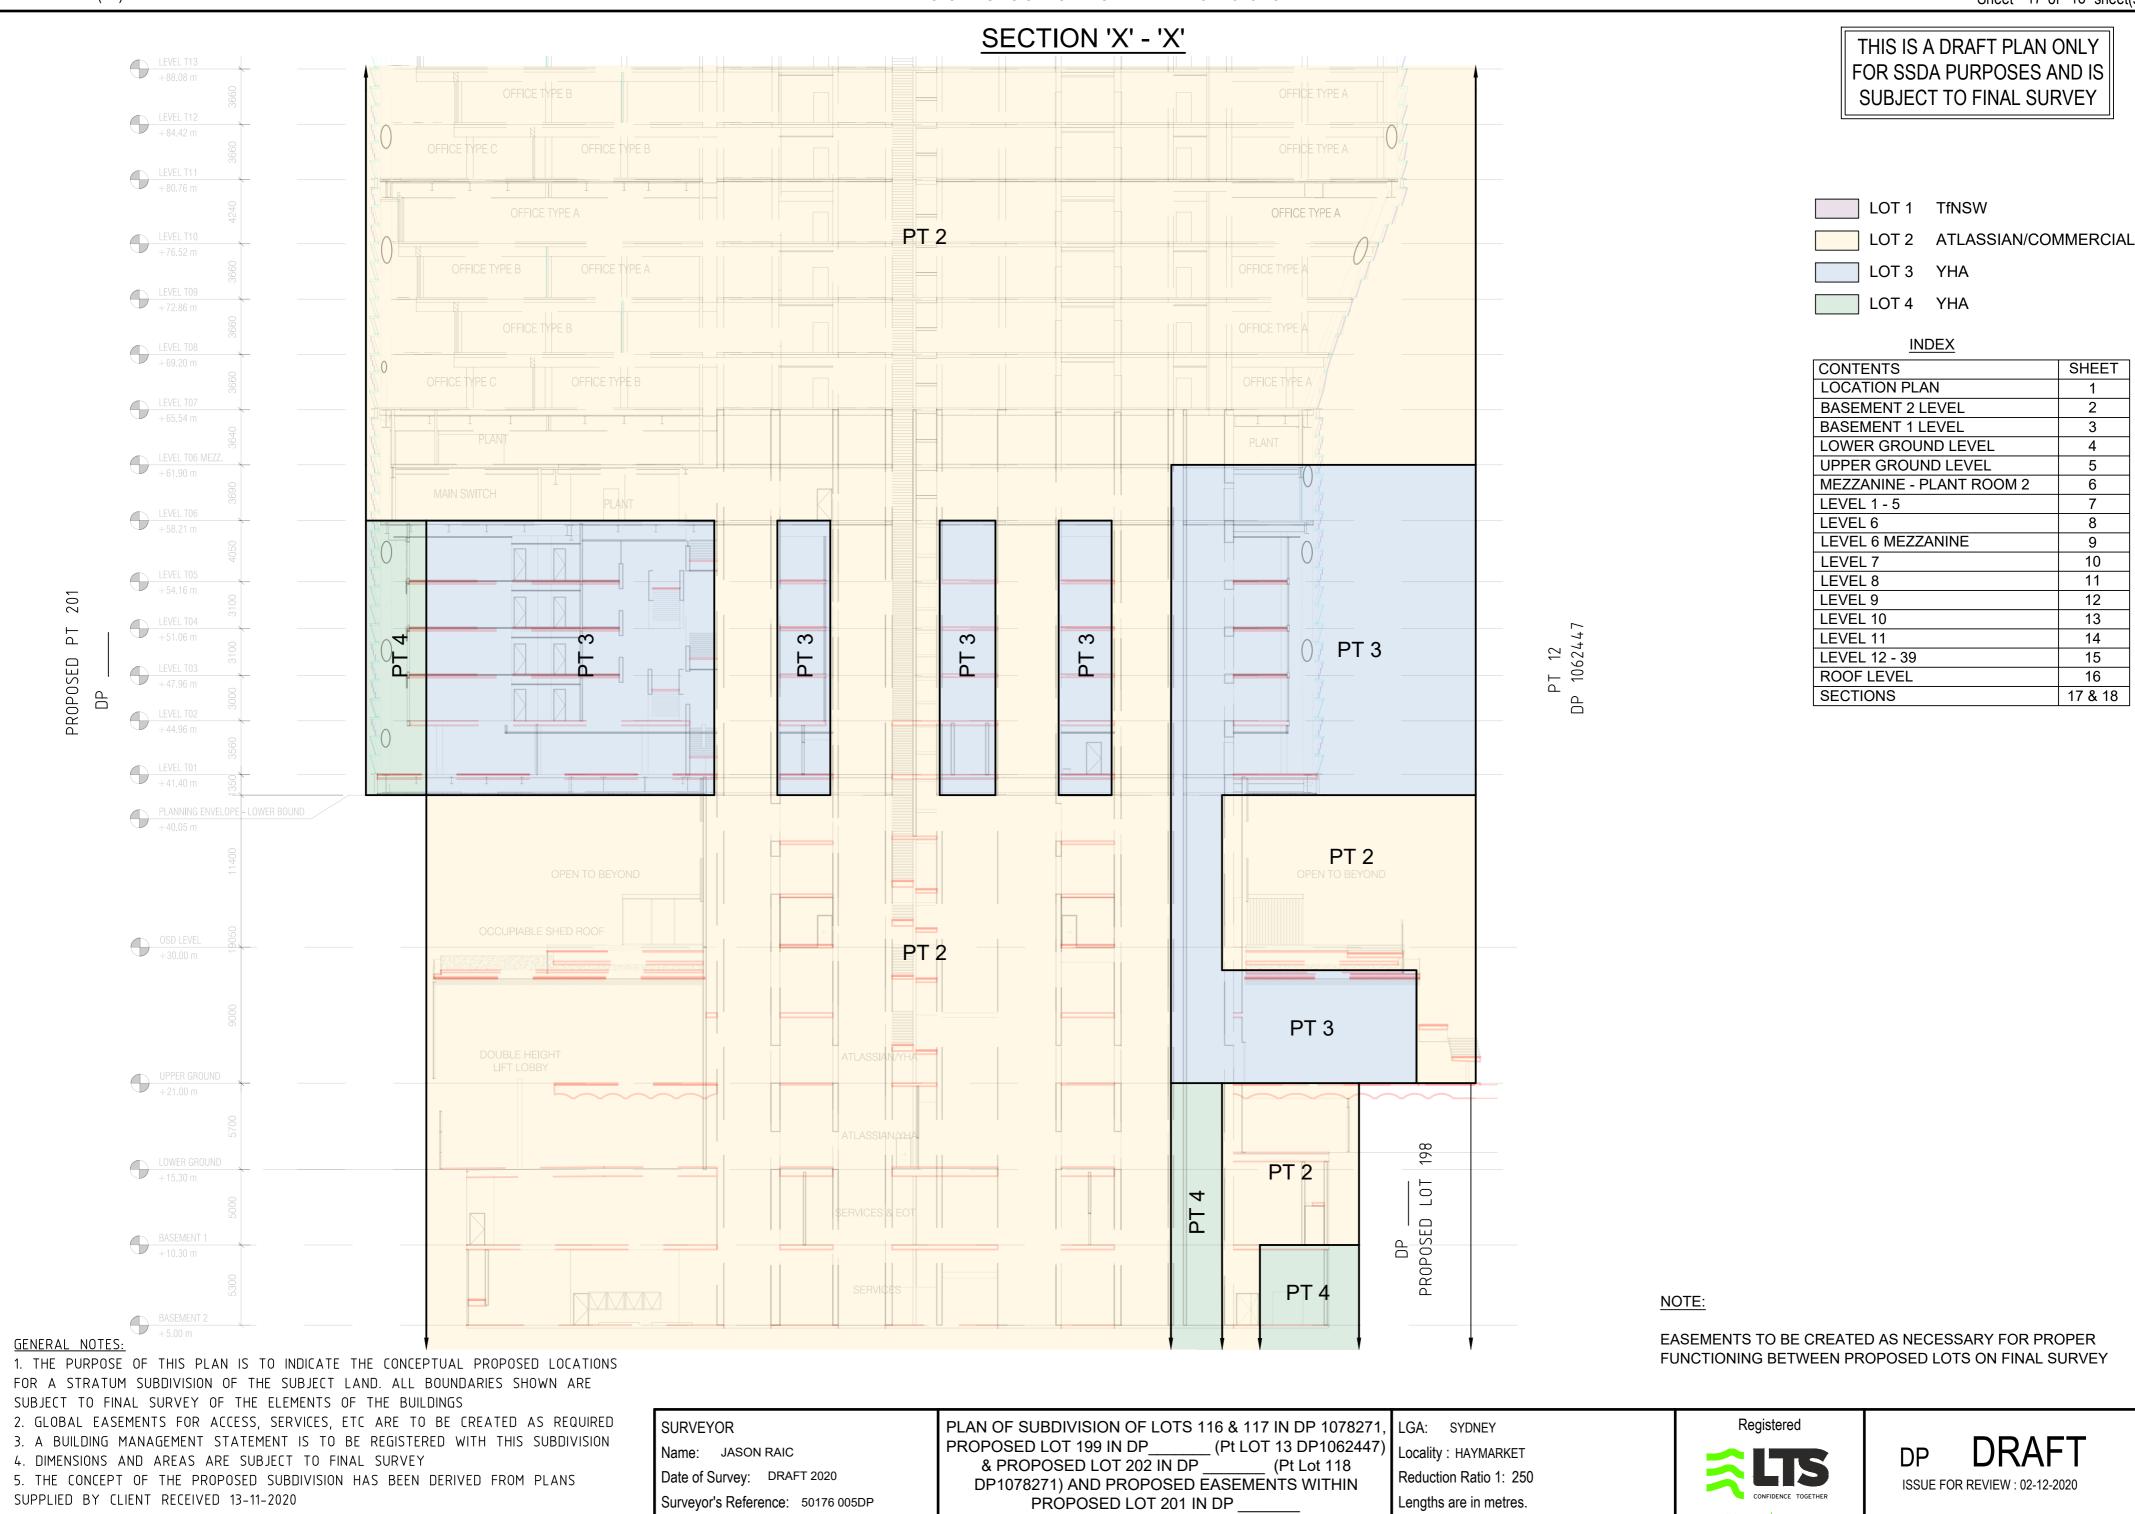

FUNCTIONING BETWEEN PROPOSED LOTS ON FINAL SURVEY

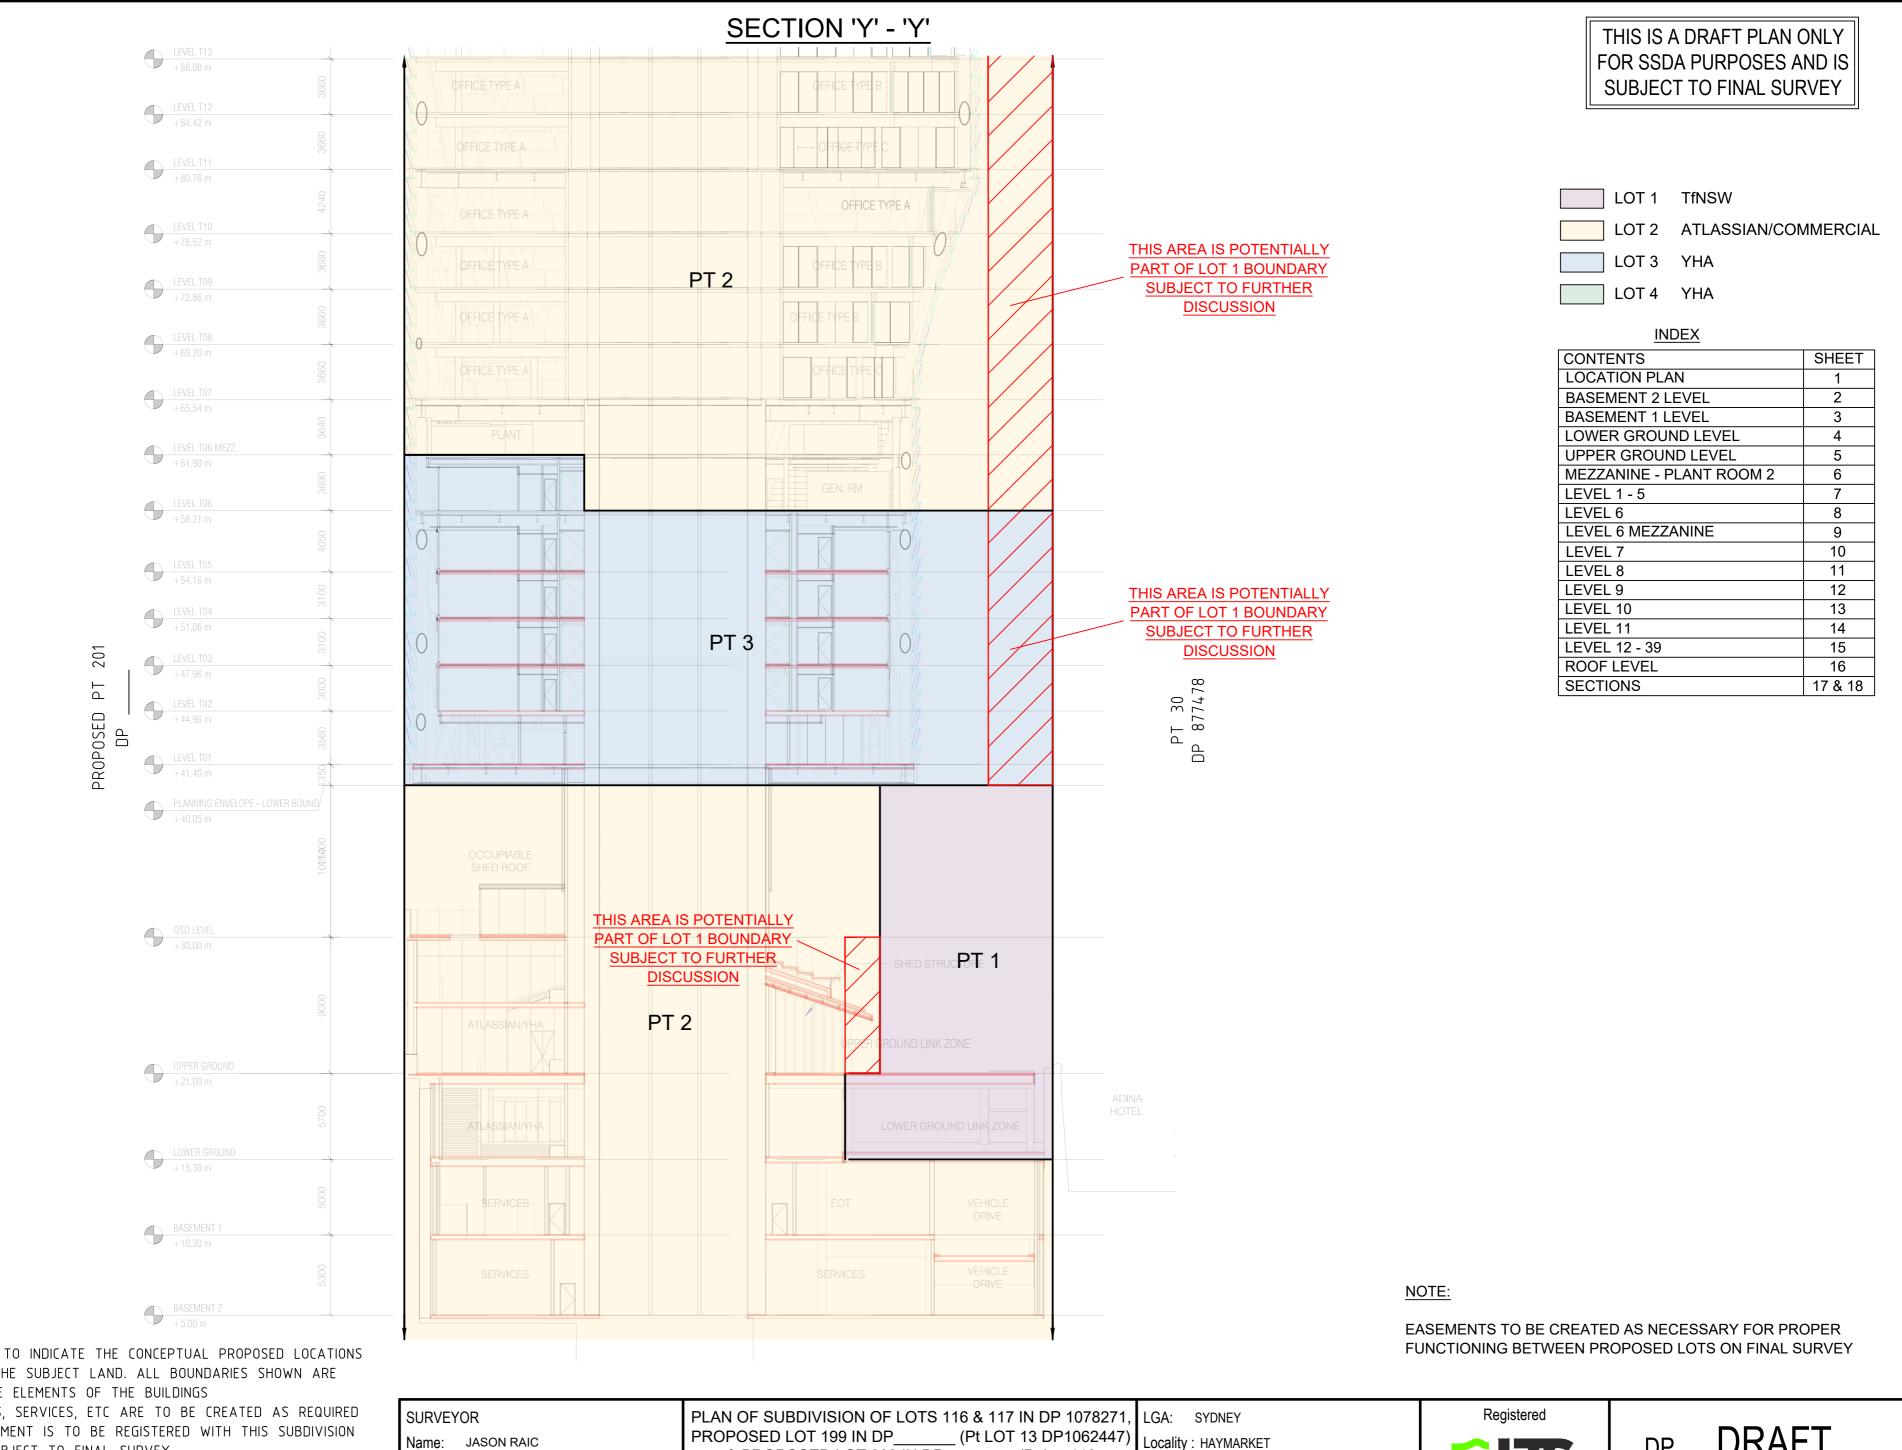

#### GENERAL NOTES:

1. THE PURPOSE OF THIS PLAN IS TO INDICATE THE CONCEPTUAL PROPOSED LOCATIONS	
FOR A STRATUM SUBDIVISION OF THE SUBJECT LAND. ALL BOUNDARIES SHOWN ARE	
SUBJECT TO FINAL SURVEY OF THE ELEMENTS OF THE BUILDINGS	
2. GLOBAL EASEMENTS FOR ACCESS, SERVICES, ETC ARE TO BE CREATED AS REQUIRED	SURVEYOR
3. A BUILDING MANAGEMENT STATEMENT IS TO BE REGISTERED WITH THIS SUBDIVISION	Name: JASON RAIC
4. DIMENSIONS AND AREAS ARE SUBJECT TO FINAL SURVEY	
5. THE CONCEPT OF THE PROPOSED SUBDIVISION HAS BEEN DERIVED FROM PLANS	Date of Survey: DRAFT 2020

Surveyor's Reference: 50176 005DP

5. THE CONCEPT OF THE PROPOSED SUBDIVISION HAS BEEN DERIVED FROM PLANS SUPPLIED BY CLIENT RECEIVED 13-11-2020

\_ (Pt LOT 13 DP1062447) & PROPOSED LOT 202 IN DP (Pt Lot 118 DP1078271) AND PROPOSED EASEMENTS WITHIN PROPOSED LOT 201 IN DP

Locality : HAYMARKET Reduction Ratio 1: 250 Lengths are in metres.



DRAFT DP ISSUE FOR REVIEW : 02-12-2020