

**sh p BVN**

NSW ARCHITECTS REGISTRATION BOARD /  
NOMINATED ARCHITECTS

6501 ABBIE GILVIN  
8558 WINTCHAMPA TITCHAKOSKY  
7115 JULIAN ASTON  
7155 MATTHEW BLAIR  
7115 PHILIP ROSSINGTON  
4937 JAMES GROSE

Telephone +61 2 8297 7200  
Facsimile +61 2 8297 7299  
www.bvn.com.au

**ORIGINAL DRAWING  
IN COLOUR**

ISSUE	DATE	FOR
1	28.08.20	WIP SSDA FOR CLIENT REVIEW
2	18.09.20	DRAFT SSDA
3	30.09.20	SSDA SUBMISSION
4	18.11.20	SSDA SUBMISSION
5	26.11.20	SSDA SUBMISSION
6	06.04.21	SSDA CO-ORDINATION ISSUE
7	16.04.21	DRAFT SSDA SUBMISSION
8	04.05.21	SSDA SUBMISSION

COLOUR LEGEND
OFFICE
LOBBY - INTERNAL
LOBBY - EXTERNAL
YHA
RETAIL
VEHICLE ZONES
COMMON CIRCULATION
SERVICES & BASE BUILDING AMENITIES
TERRACE - PLANTED
TERRACE - OCCUPIABLE
TERRACE - TIERED SEATING

ARCHITECT  
BVN  
TEL +61 2 8297 7200

ARCHITECT  
ShoP Architects  
TEL +1 212 889 9005

CLIMATE CONSULTANT  
Transsolar  
TEL +49 711 679 76 0

LANDSCAPE ARCHITECT  
ASPECT Studios  
TEL +61 2 9699 7182

STRUCTURAL & FACADE ENGINEER  
Eckersley O'Callaghan  
TEL +1 415 813 3810

MEP ENGINEER & VT CONSULTANT  
LCI  
TEL +61 2 9157 0570

ACOUSTIC CONSULTANT  
STANTEC  
TEL +61 2 8484 7000

STRUCTURAL & CIVIL ENGINEER  
TTW  
TEL +612 9439 7288

TOWN PLANNER  
Urbis  
TEL +61 2 8233 9900

BCADDA CONSULTANT  
Blackett Maguire + Goldsmith  
TEL +61 2 9211 7777

FIRE ENGINEER  
Norman Disney & Young  
TEL +61 2 9528 6800

LIGHTING CONSULTANT  
ISP Design  
TEL +1 305 278 1565

KEY PLAN

PROJECT MANAGER  
Avenor

CLIENT  
ATLASSIAN

PROJECT  
ATLASSIAN CENTRAL  
No.8-10 LEE STREET, HAYMARKET

PROJECT NUMBER  
1906024

TRUE NORTH PROJECT NORTH

GRAPHIC SCALE  
0 2000 5000

SCALE  
1:100@A1

STATUS  
SSDA


DRAWING

**GENERAL ARRANGEMENT  
PLAN LOWER GROUND  
PART 1**

DOCUMENT NUMBER  
DA-10B-G00-01

ISSUE  
8



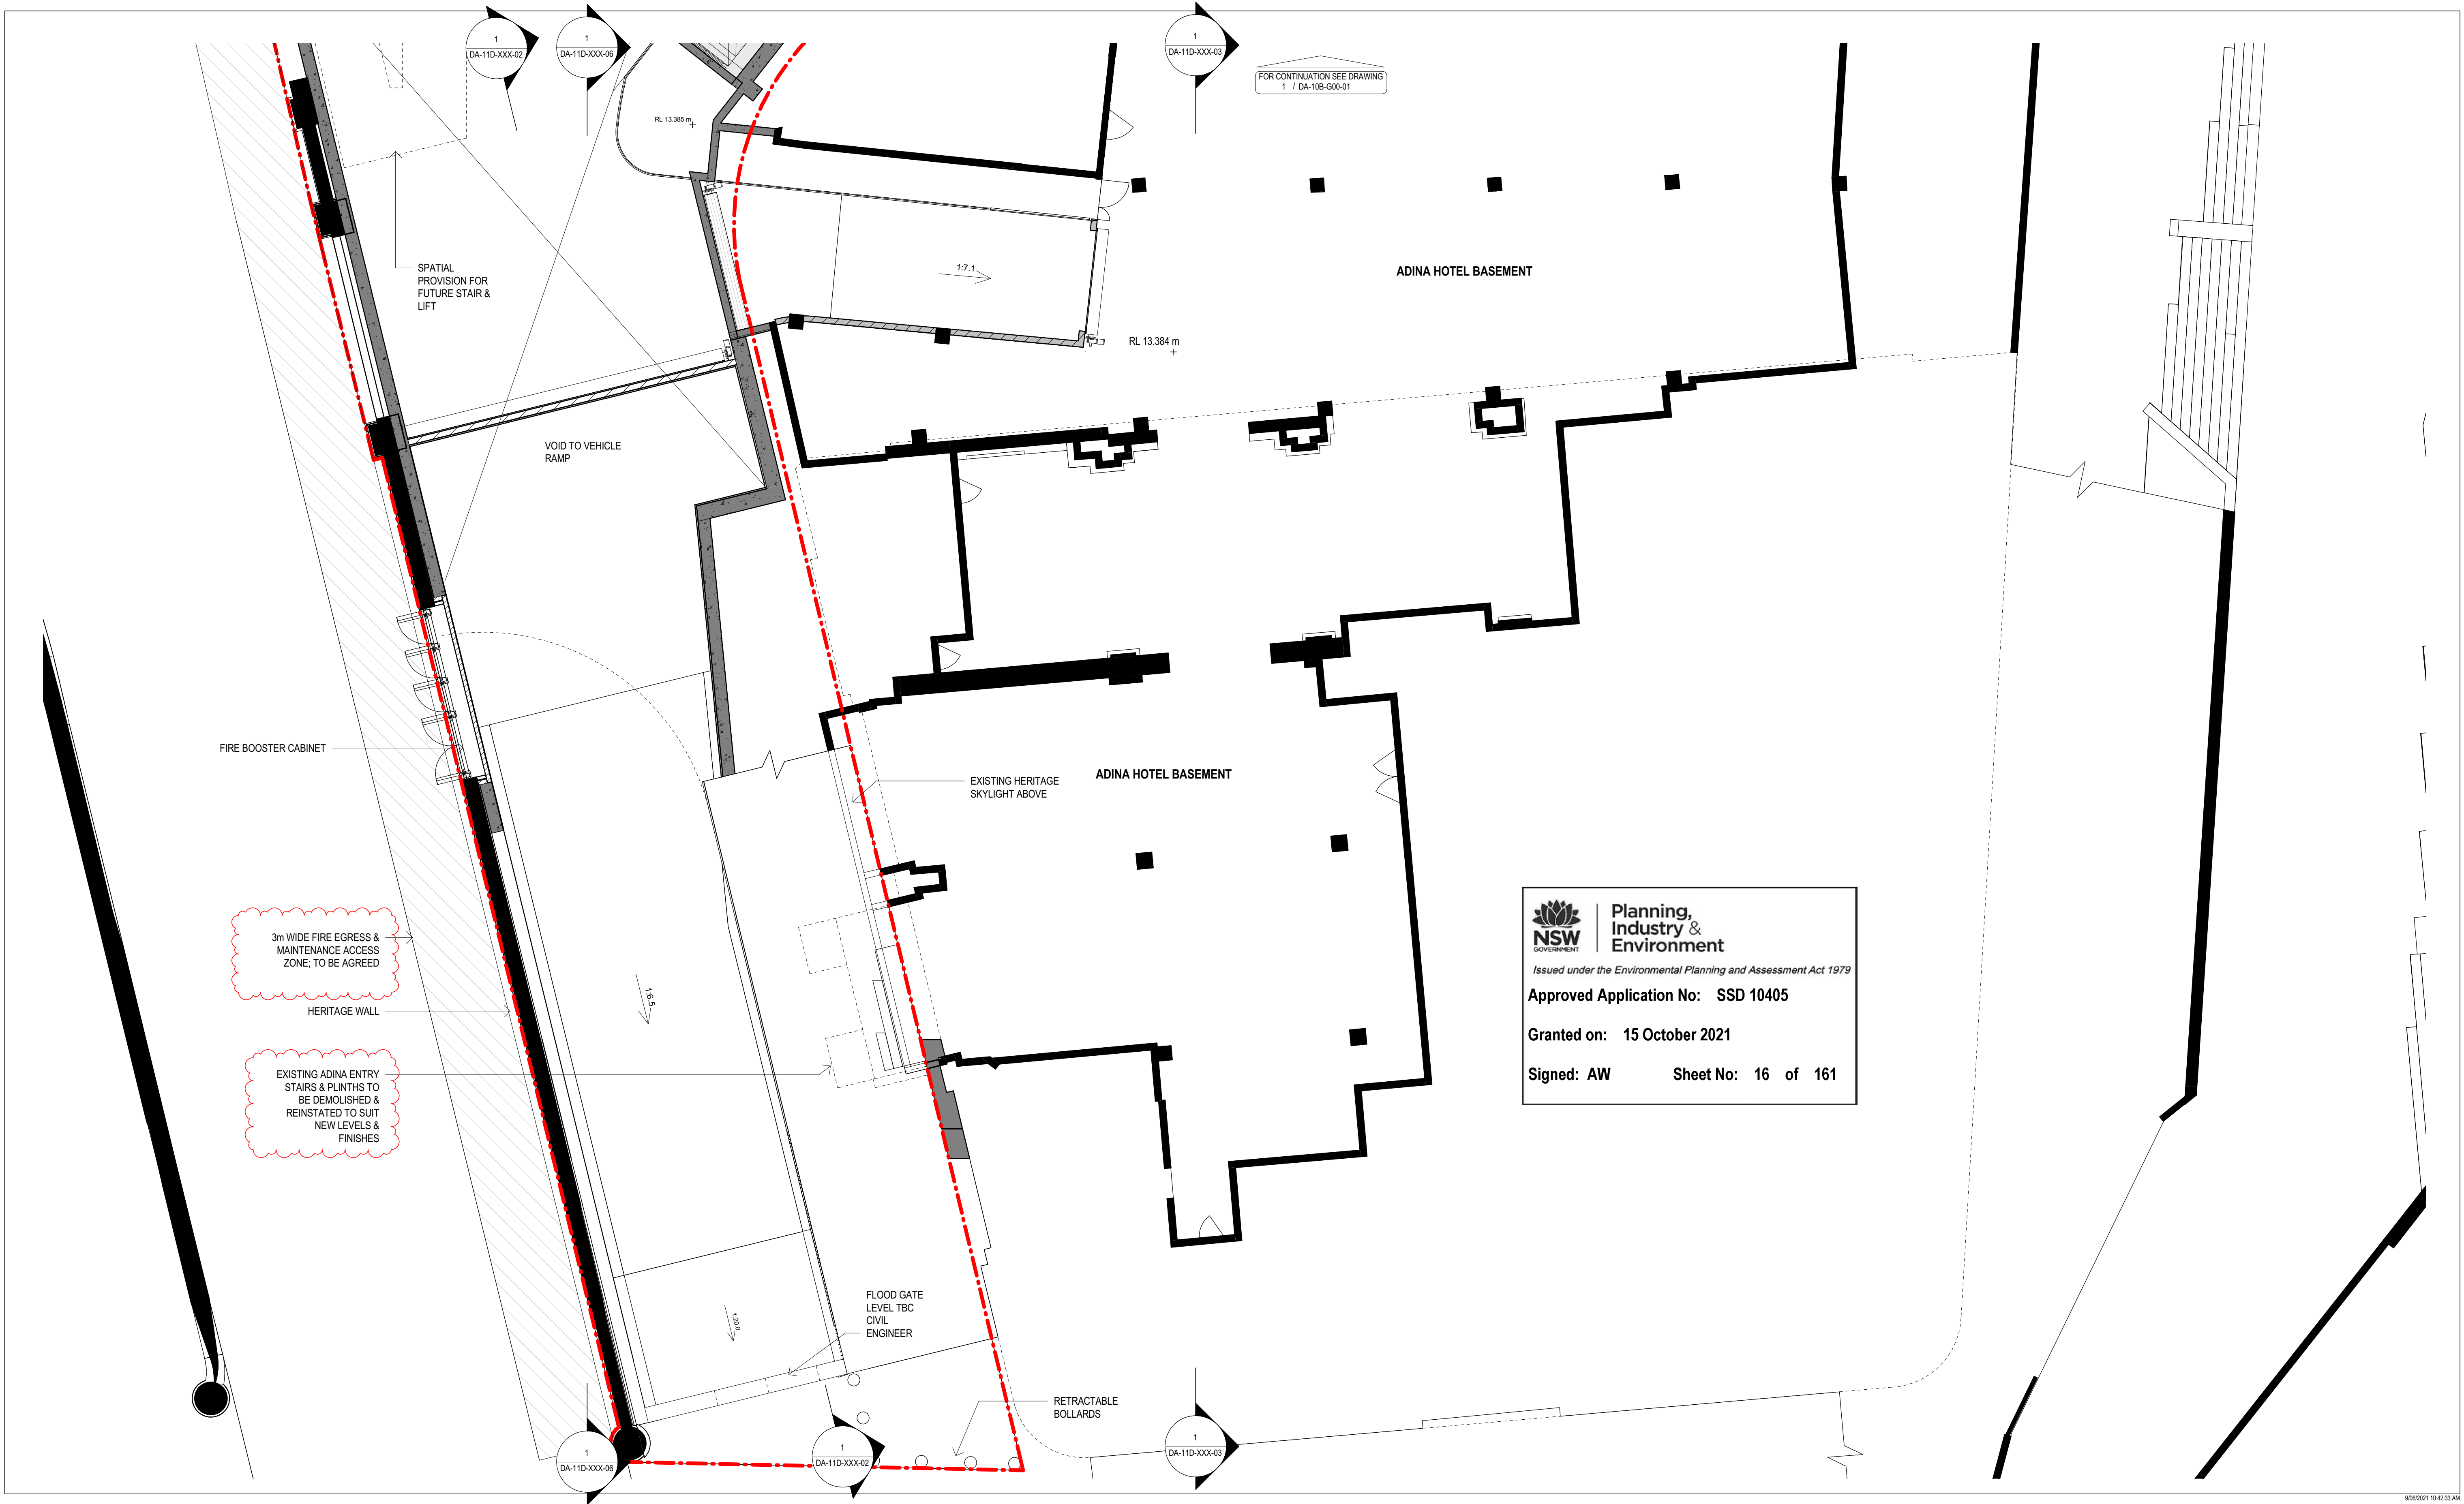



**Planning,  
Industry &  
Environment**  
Issued under the Environmental Planning and Assessment Act 1979

**Approved Application No: SSD 10405**  
  
**Granted on: 15 October 2021**  
  
**Signed: AW      Sheet No: 16 of 161**








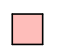



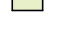

NSW ARCHITECTS REGISTRATION BOARD /  
NOMINATED ARCHITECTS  
6558 NINOTSKHA TITCHKOSKY  
7115 JULIAN ASHTON  
7053 MATTHEW BLAIR  
7151 PHILLIP BOSSINGTON  
4957 JAMES GRISE  
  
Telephone +61 2 8297 7200  
Facsimile +61 2 8297 7299  
www.bvn.com.au

INTELLECTUAL PROPERTY  
COPYRIGHT BvN ARCHITECTURE PTY LIMITED. UNLESS OTHERWISE  
AGREED IN WRITING ALL RIGHTS TO THIS DOCUMENT ARE SUBJECT TO  
PAYMENT IN FULL OF ALL BvN CHARGES. THIS DOCUMENT MAY ONLY  
BE USED FOR THE EXPRESS PURPOSE AND PROJECT FOR WHICH IT  
HAS BEEN CREATED AND DELIVERED. AS NOTICED IN WRITING BY  
BvN AND THIS DOCUMENT MAY NOT BE OTHERWISE USED, OR COPIED,  
ANY UNAUTHORIZED USE OF THIS DOCUMENT IS AT THE USER'S SOLE  
RISK AND WITHOUT LIMITING BvN'S RIGHTS THE USER RELEASES AND  
INDEMNIFIES BvN FROM AND AGAINST ALL LOSS SO ARISING.

NOTE  
CONTRACTOR TO CHECK AND VERIFY ALL DIMENSIONS ON SITE PRIOR  
TO COMMENCEMENT OF WORK OR PREPARATION OF SHOP DRAWINGS.  
DO NOT SCALE THIS DRAWING.



ISSUE	DATE	FOR
1	28.08.20	WIP SSDA FOR CLIENT REVIEW
2	18.09.20	DRAFT SSDA
3	30.09.20	SSDA SUBMISSION
4	19.11.20	SSDA SUBMISSION
5	06.04.21	SSDA CO-ORDINATION ISSUE
6	16.04.21	DRAFT SSDA SUBMISSION
7	04.05.21	SSDA SUBMISSION
8	04.06.21	SSDA SUBMISSION


COLOUR LEGEND
 OFFICE
 LOBBY - INTERNAL
 LOBBY - EXTERNAL
 YHA
 RETAIL
 VEHICLE ZONES
 COMMON CIRCULATION
 SERVICES & BASE BUILDING AMENITIES
 TERRACE - PLANTED
 TERRACE - OCCUPIABLE
 TERRACE - TIERED SEATING

ARCHITECT  
BVN  
TEL +61 2 8297 7200

ARCHITECT  
SHoP Architects  
TEL +1 212 889 9005  
CLIMATE CONSULTANT  
Transsolar  
TEL +49 711 679 76 0  
LANDSCAPE ARCHITECT  
ASPECT Studios  
TEL +61 2 9699 7182

STRUCTURAL & FACADE ENGINEER  
Eckersley O'Callaghan  
TEL +1 415 813 3810  
MEP ENGINEER & VT CONSULTANT  
LCI  
TEL +61 2 9157 0570  
ACOUSTIC CONSULTANT  
STANTEC  
TEL +61 2 8484 7000  
STRUCTURAL & CIVIL ENGINEER  
TTW  
TEL +612 9439 7288

TOWN PLANNER  
Urbis  
TEL +61 2 8233 9900  
BCADDA CONSULTANT  
Blackett Maguire + Goldsmith  
TEL +61 2 9211 7777  
FIRE ENGINEER  
Norman Disney & Young  
TEL +61 2 9528 6800  
LIGHTING CONSULTANT  
ISP Design  
TEL +1 305 278 1565

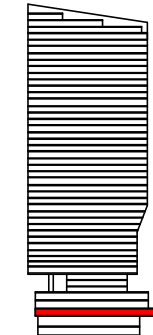
KEY PLAN  
  
PROJECT MANAGER  
Generate  
TEL +61 433 706 275

CLIENT  
ATLASSIAN  
  
PROJECT  
ATLASSIAN CENTRAL  
No.8-10 LEE STREET, HAYMARKET  
PROJECT NUMBER  
1906024

TRUE NORTH  
PROJECT NORTH  
GRAPHIC SCALE  
0 2000 5000  
SCALE  
1:100@A1  
STATUS  
SSDA

DRAWING  
GENERAL ARRANGEMENT  
PLAN LOWER GROUND  
PART 2  
DOCUMENT NUMBER  
DA-10B-G00-02  
ISSUE  
8



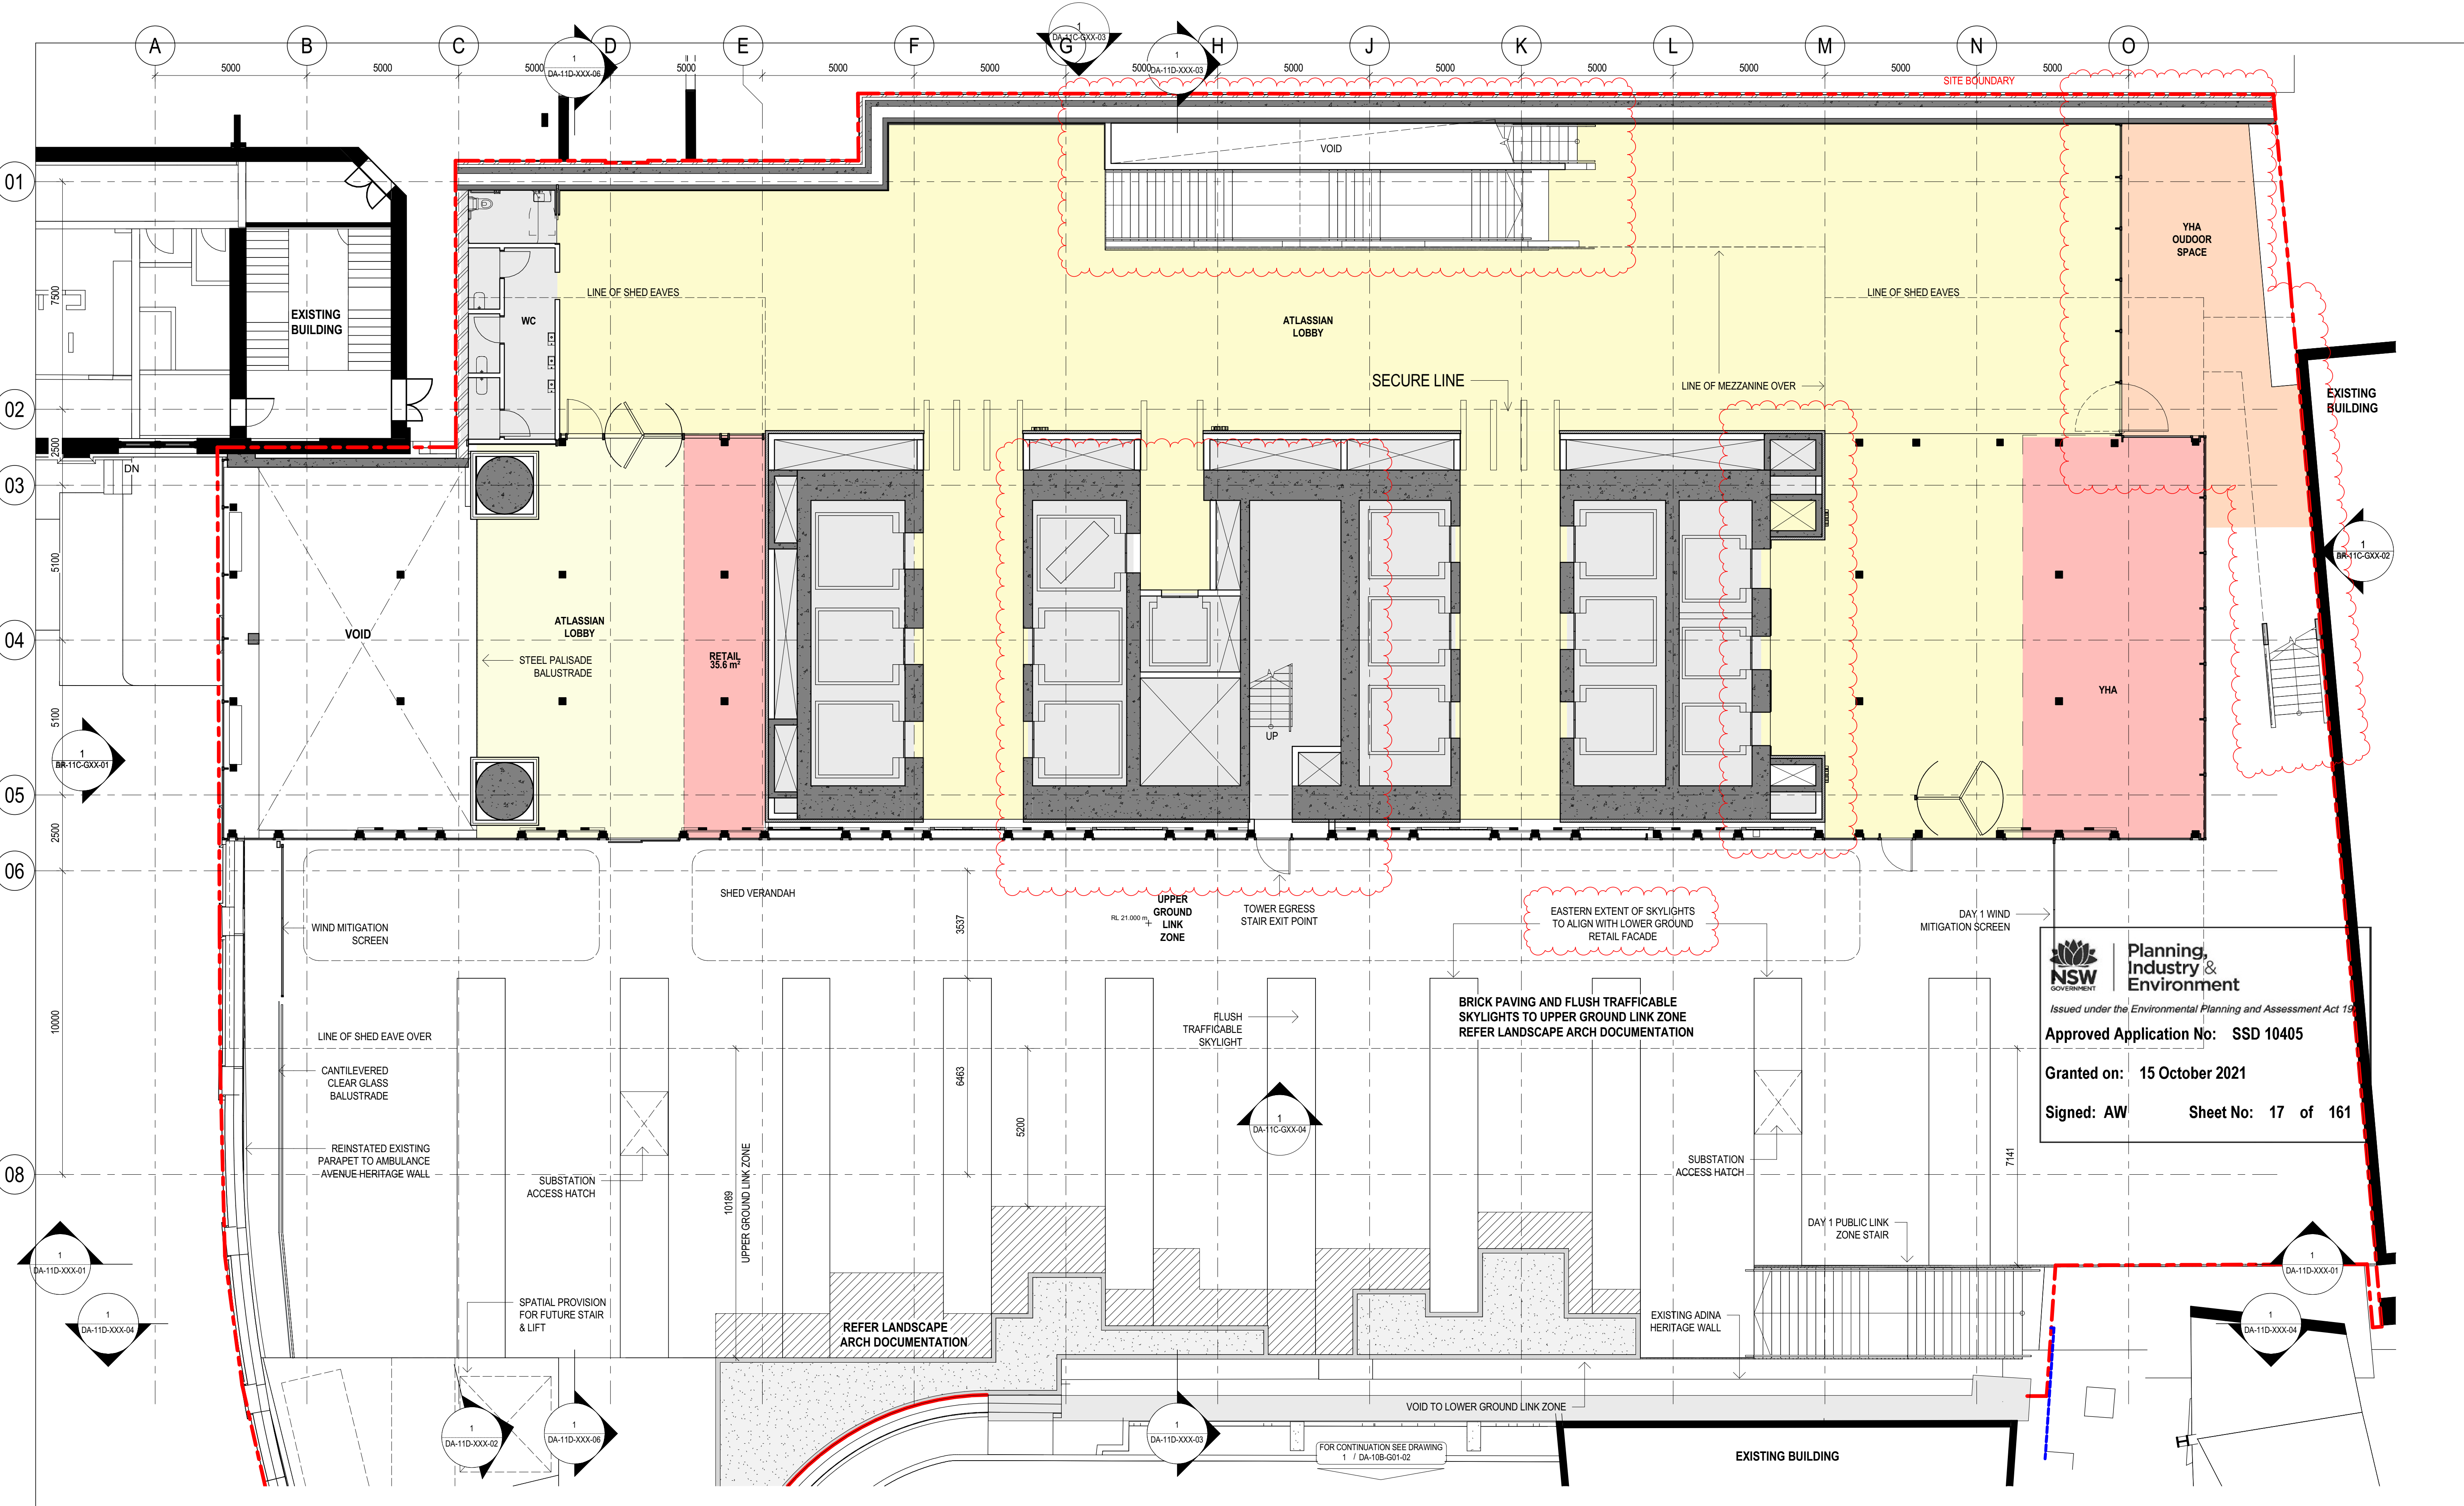

sh p

BVN

NSW ARCHITECTS REGISTRATION BOARD / NOMINATED ARCHITECTS

6501 ABBIE GALVIN  
8558 WROTHAMPA TITCHKOSKY  
7155 JULIAN ASTON  
7055 MATTHEW BLAIR  
7155 PHILIP ROSSINGTON  
4937 JAMES GROSE

Telephone +61 2 8297 7200  
Facsimile +61 2 8297 7299  
www.bvn.com.au

INTELLECTUAL PROPERTY

COPYRIGHT BVN ARCHITECTURE PTY LIMITED. UNLESS OTHERWISE AGREED IN WRITING ALL RIGHTS TO THIS DOCUMENT ARE SUBJECT TO PAYMENT IN FULL OF ALL BVN CHARGES. THIS DOCUMENT MAY ONLY BE USED FOR THE EXPRESS PURPOSE AND PROJECT FOR WHICH IT HAS BEEN CREATED AND IS NOT TO BE REPRODUCED OR USED IN ANY MANNER WITHOUT THE WRITTEN PERMISSION OF BVN ARCHITECTURE PTY LIMITED. ANY UNAUTHORIZED USE OF THIS DOCUMENT IS AT THE USER'S SOLE RISK AND WITHOUT LIMITING BVN'S RIGHTS THE USER RELEASES AND INDEMNIFIES BVN FROM AND AGAINST ALL LOSSES SO ARISING.

NOTE

CONTRACTOR TO CHECK AND VERIFY ALL DIMENSIONS ON SITE PRIOR TO COMMENCEMENT OF WORK OR PREPARATION OF SHOP DRAWINGS. DO NOT SCALE THIS DRAWING.

ISSUE	DATE	FOR
1	28.08.20	WIP SSDA FOR CLIENT REVIEW
2	18.09.20	DRAFT SSDA
3	30.09.20	SSDA SUBMISSION
4	19.11.20	SSDA SUBMISSION
5	06.04.21	SSDA CO-ORDINATION ISSUE
6	16.04.21	DRAFT SSDA SUBMISSION
7	04.05.21	SSDA SUBMISSION

COLOUR LEGEND

OFFICE

LOBBY - INTERNAL

LOBBY - EXTERNAL

YHA

RETAIL

VEHICLE ZONES

COMMON CIRCULATION

SERVICES & BASE BUILDING AMENITIES

TERRACE - PLANTED

TERRACE - OCCUPIABLE

TERRACE - TIERED SEATING

ARCHITECT

BVN  
TEL +61 2 8297 7200

ARCHITECT

ShoP Architects  
TEL +1 212 889 9005

CLIMATE CONSULTANT

Transsolar  
TEL +49 711 679 76 0

LANDSCAPE ARCHITECT

ASPECT Studios  
TEL +61 2 9699 7182

STRUCTURAL & FACADE ENGINEER

Eckersley O'Callaghan  
TEL +1 415 813 3810

MEP ENGINEER & VT CONSULTANT

LCI  
TEL +61 2 9157 0570

ACOUSTIC CONSULTANT

STANTEC  
TEL +61 2 8484 7000

STRUCTURAL & CIVIL ENGINEER

TTW  
TEL +612 9439 7288

TOWN PLANNER

Urbis  
TEL +61 2 8233 9900

BCA/DA CONSULTANT

Blackett Maguire + Goldsmith  
TEL +61 2 9211 7777

FIRE ENGINEER

Norman Disney & Young  
TEL +61 2 9528 6800

LIGHTING CONSULTANT

ISP Design  
TEL +1 305 278 1565

PROJECT MANAGER

Avenor

CLIENT

ATLASSIAN

PROJECT

ATLASSIAN CENTRAL  
No.8-10 LEE STREET, HAYMARKET

PROJECT NUMBER

1906024

TRUE NORTH

PROJECT NORTH

GRAPHIC SCALE

0 2000 5000

SCALE

1:100BA1

STATUS

SSDA

DRAWING

GENERAL ARRANGEMENT  
PLAN UPPER GROUND  
PART 1


DOCUMENT NUMBER

DA-10B-G01-01

ISSUE

7



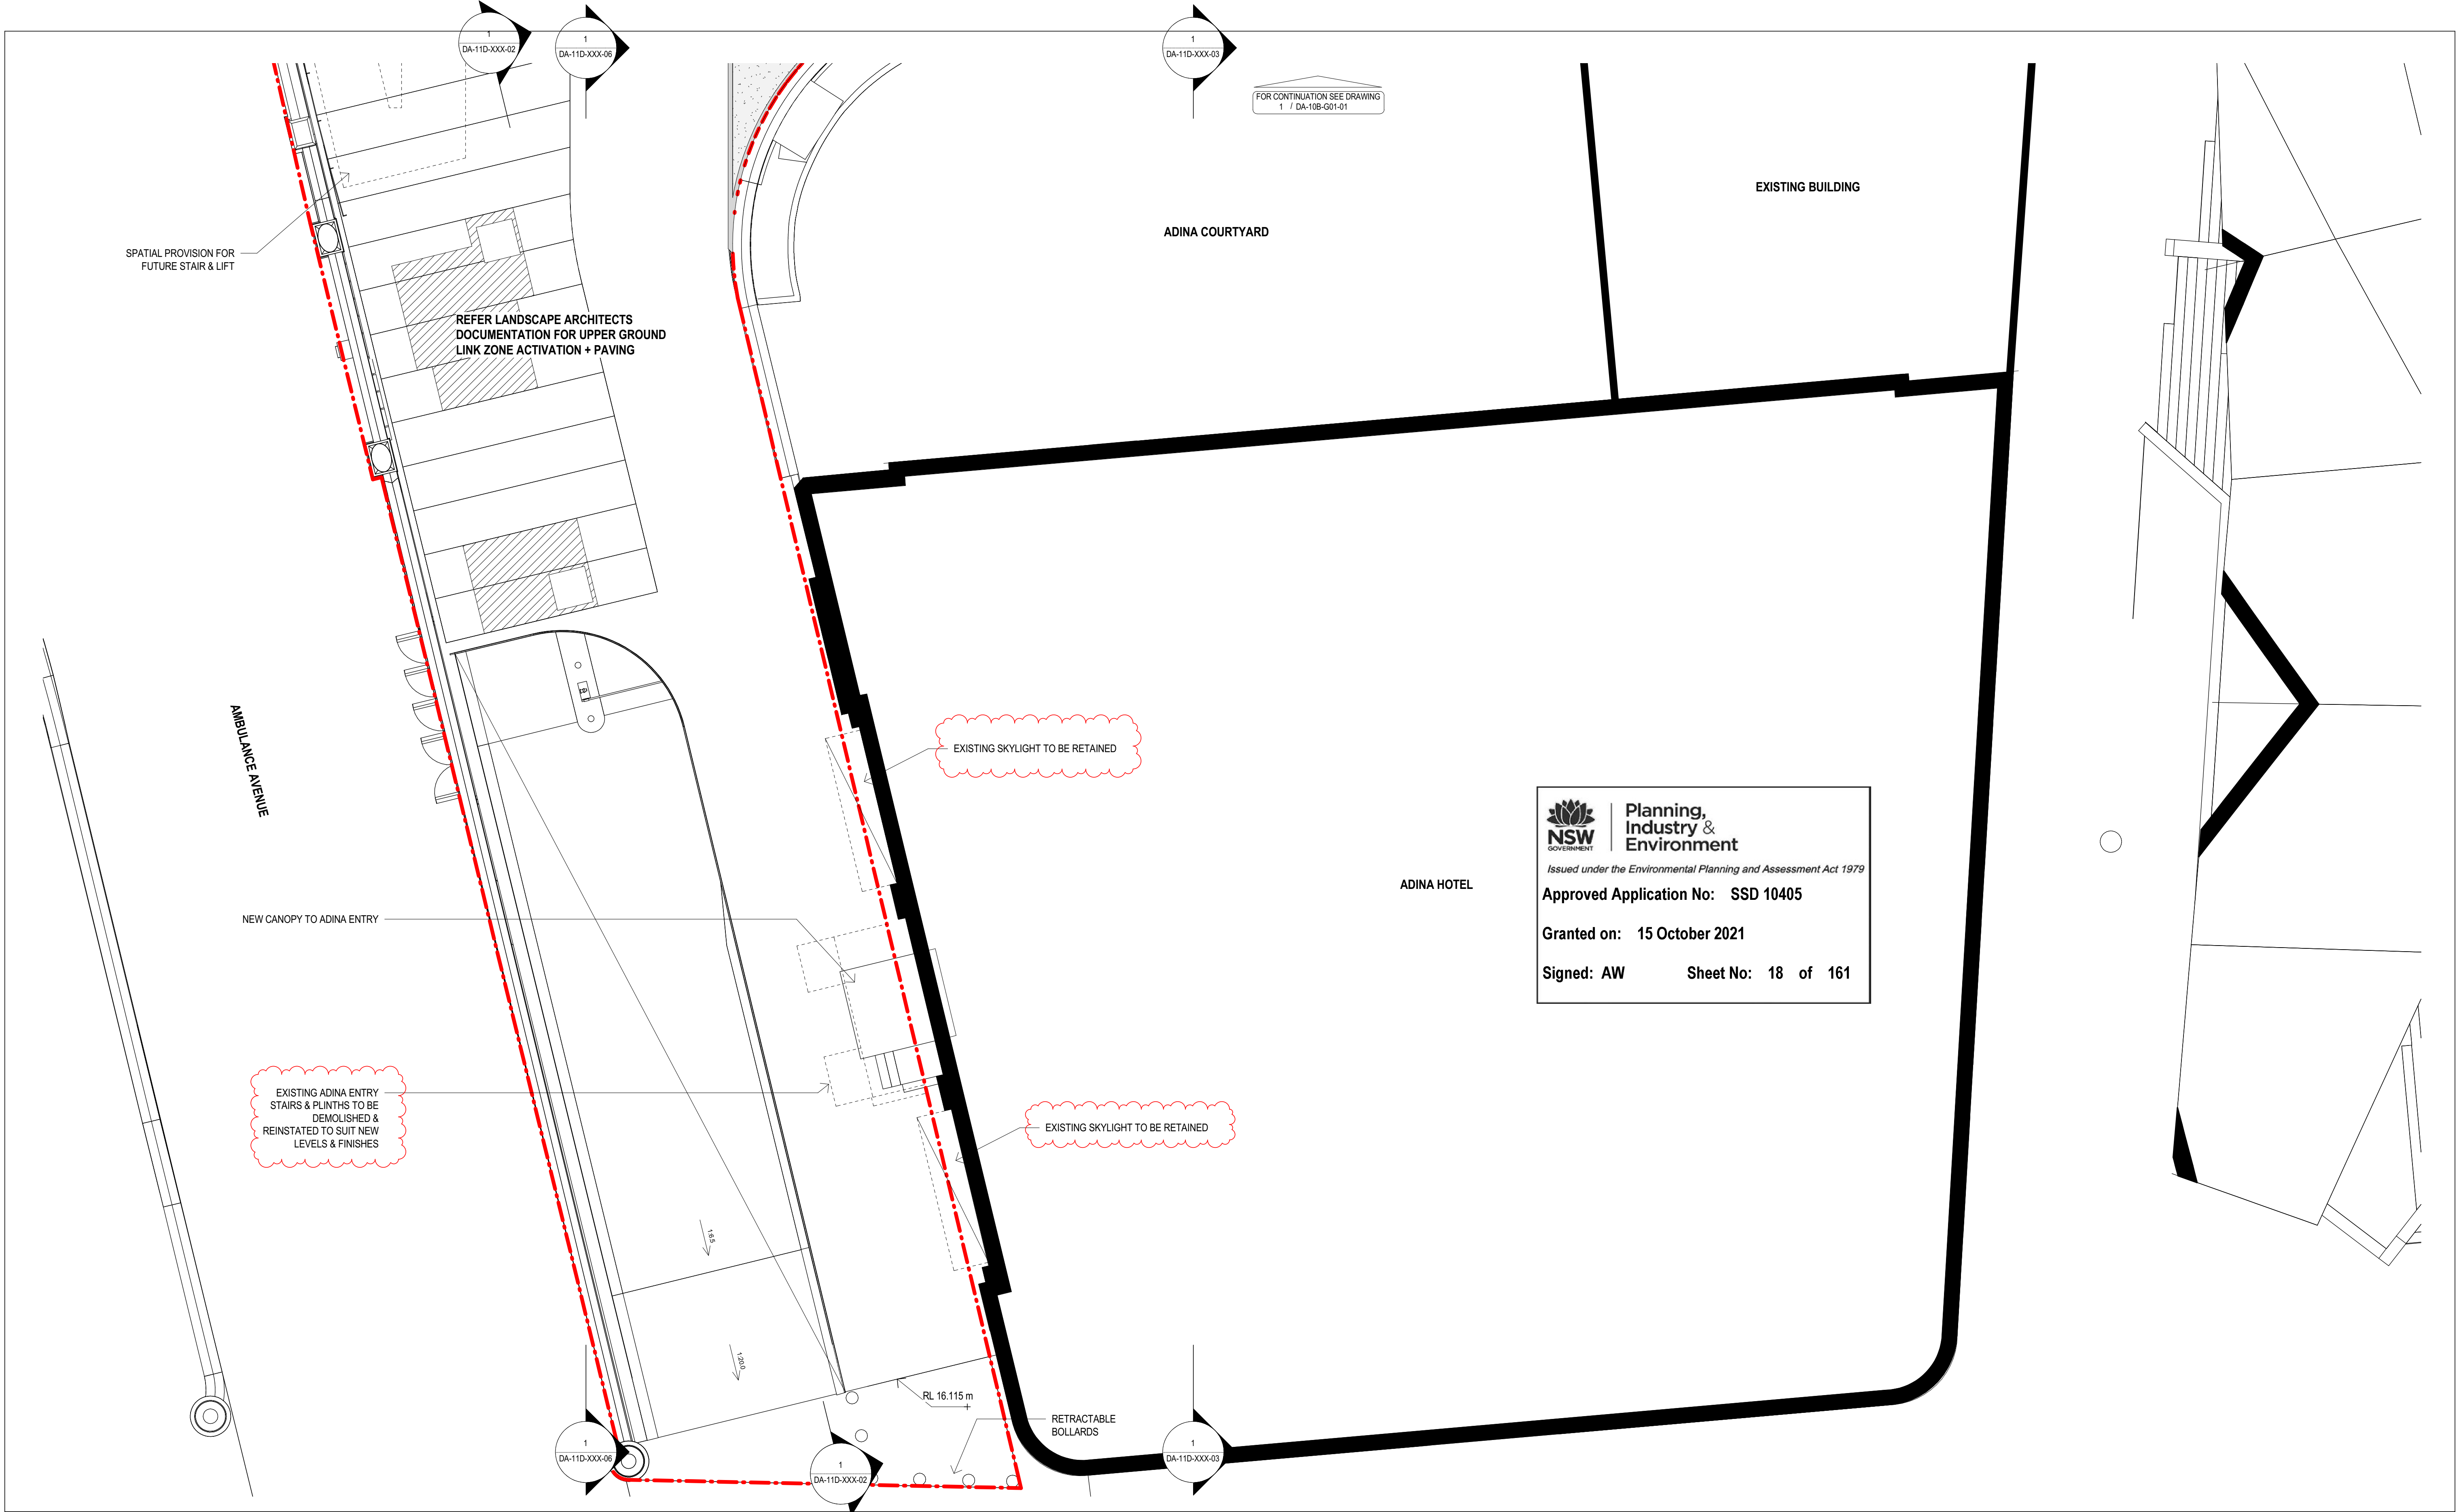

sh p BvN

NSW ARCHITECTS REGISTRATION BOARD /  
NOMINATED ARCHITECTS  
6558 NINOTSKHA TITCHKOSKY  
7115 JULIAN ASHTON  
7053 MATTHEW BLAIR  
7151 PHILLIP ROSSINGTON  
4957 JAMES GRISE  
Telephone +61 2 8297 7200  
Facsimile +61 2 8297 7299  
www.bvn.com.au

INTELLECTUAL PROPERTY  
COPYRIGHT BvN ARCHITECTURE PTY LIMITED. UNLESS OTHERWISE  
AGREED IN WRITING ALL RIGHTS TO THIS DOCUMENT ARE SUBJECT TO  
PAYMENT IN FULL OF ALL BvN CHARGES. THIS DOCUMENT MAY ONLY  
BE USED FOR THE EXPRESS PURPOSE AND PROJECT FOR WHICH IT  
HAS BEEN CREATED AND DELIVERED. AS NOTICED IN WRITING BY  
BvN AND THIS DOCUMENT MAY NOT BE OTHERWISE USED, OR COPIED,  
ANY UNAUTHORIZED USE OF THIS DOCUMENT IS AT THE USER'S SOLE  
RISK AND WITHOUT LIMITING BvN'S RIGHTS THE USER RELEASES AND  
INDEMNIFIES BvN FROM AND AGAINST ALL LOSS SO ARISING.

NOTE  
CONTRACTOR TO CHECK AND VERIFY ALL DIMENSIONS ON SITE PRIOR  
TO COMMENCEMENT OF WORK OR PREPARATION OF SHOP DRAWINGS.  
DO NOT SCALE THIS DRAWING.

ORIGINAL  
DRAWING  
IN COLOUR

ISSUE	DATE	FOR
1	28.08.20	WIP SSDA FOR CLIENT REVIEW
2	18.09.20	DRAFT SSDA
3	30.09.20	SSDA SUBMISSION
4	19.11.20	SSDA SUBMISSION
5	06.04.21	SSDA CO-ORDINATION ISSUE
6	16.04.21	DRAFT SSDA SUBMISSION
7	04.05.21	SSDA SUBMISSION
8	04.06.21	SSDA SUBMISSION

COLOUR LEGEND
OFFICE
LOBBY - INTERNAL
LOBBY - EXTERNAL
YHA
RETAIL
VEHICLE ZONES
COMMON CIRCULATION
SERVICES & BASE BUILDING AMENITIES
TERRACE - PLANTED
TERRACE - OCCUPIABLE
TERRACE - TIERED SEATING

ARCHITECT  
BVN  
TEL +61 2 8297 7200

ARCHITECT  
SHoP Architects  
TEL +1 212 889 9005

CLIMATE CONSULTANT  
Transsolar  
TEL +49 711 679 76 0

LANDSCAPE ARCHITECT  
ASPECT Studios  
TEL +61 2 9699 7182

STRUCTURAL & FACADE ENGINEER  
Eckersley O'Callaghan  
TEL +1 415 813 3810

MEP ENGINEER & VT CONSULTANT  
LCI  
TEL +61 2 9157 0570

ACOUSTIC CONSULTANT  
STANTEC  
TEL +61 2 8484 7000

STRUCTURAL & CIVIL ENGINEER  
TTW  
TEL +612 9439 7288

TOWN PLANNER  
Urbis  
TEL +61 2 8233 9900

BCA/DA CONSULTANT  
Blackett Maguire + Goldsmith  
TEL +61 2 9211 7777

FIRE ENGINEER  
Norman Disney & Young  
TEL +61 2 9528 6800

LIGHTING CONSULTANT  
ISP Design  
TEL +1 305 278 1565

KEY PLAN  
PROJECT MANAGER  
Generate  
TEL +61 433 706 275

CLIENT  
ATLASSIAN

PROJECT  
ATLASSIAN CENTRAL  
No.8-10 LEE STREET, HAYMARKET  
PROJECT NUMBER

1906024


TRUE NORTH  
PROJECT NORTH  
GRAPHIC SCALE  
0 2000 5000  
SCALE  
1:100@A1  
STATUS  
SSDA

DRAWING  
GENERAL ARRANGEMENT  
PLAN UPPER GROUND  
PART 2  
DOCUMENT NUMBER  
DA-10B-G01-02  
ISSUE  
8







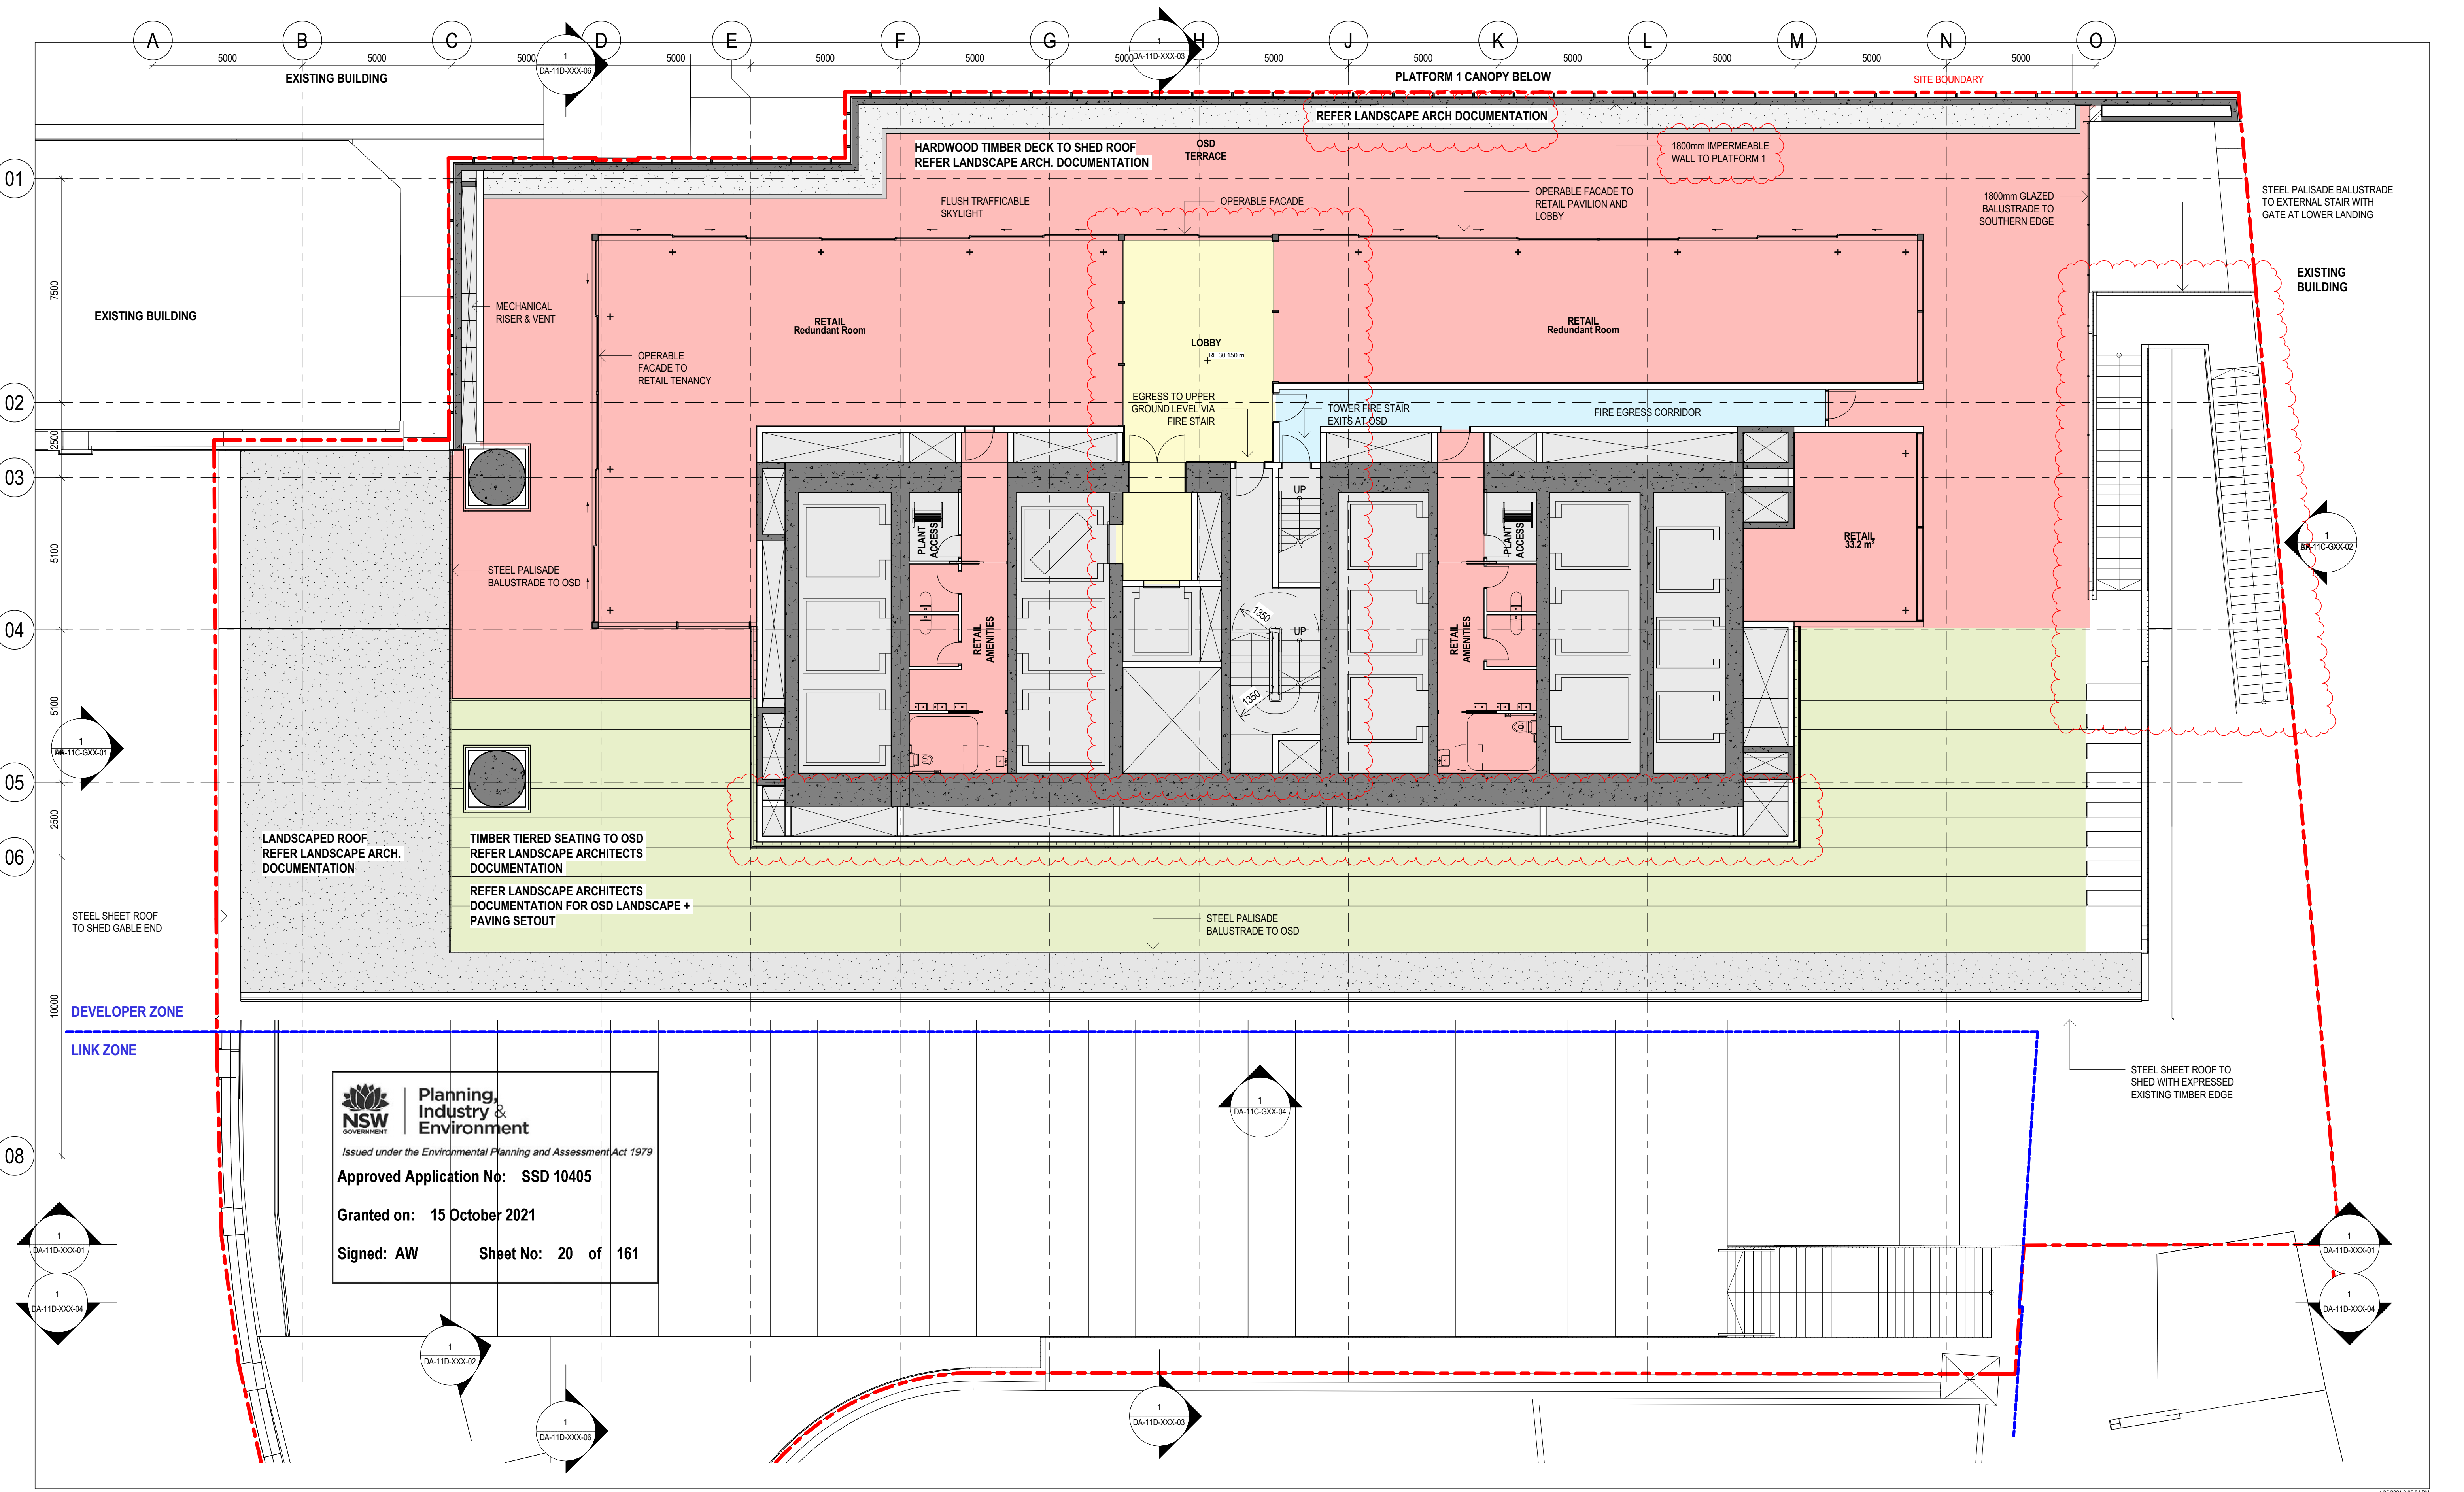

**Planning, Industry & Environment**  
NSW GOVERNMENT  
Issued under the Environmental Planning and Assessment Act 1979

**Approved Application No: SSD 10405**

**Granted on: 15 October 2021**

**Signed: AW**      **Sheet No: 20 of 161**

**sh p BVN**

NSW ARCHITECTS REGISTRATION BOARD /  
NOMINATED ARCHITECTS

6501 ABBIE GULVIN  
8558 WINDTSCHAU TITCHKOSKY  
7155 JULIAN ASTON  
7155 MATTHEW BLAIR  
7155 PHILIP ROSSINGTON  
4937 JAMES GROSE

Telephone +61 2 8297 7200  
Facsimile +61 2 8297 7299  
www.bvn.com.au

**INTELLECTUAL PROPERTY**  
COPYRIGHT BVN ARCHITECTURE PTY LIMITED. UNLESS OTHERWISE  
AGREED IN WRITING ALL RIGHTS TO THIS DOCUMENT ARE SUBJECT TO  
PAYMENT IN FULL OF ALL BVN CHARGES THIS DOCUMENT MAY ONLY  
BE USED FOR THE EXPRESS PURPOSE AND PROJECT FOR WHICH IT  
HAS BEEN CREATED AND DELIVERED. AS NOTICED IN WRITING BY  
BVN AND THIS DOCUMENT MAY NOT BE OTHERWISE USED, OR COPIED,  
ANY UNAUTHORIZED USE OF THIS DOCUMENT IS AT THE USER'S SOLE  
RISK AND WITHOUT LIMITING BVN'S RIGHTS THE USER RELEASES AND  
INDEMNIFIES BVN FROM AND AGAINST ALL LOSSES ARISING.

**NOTE**  
CONTRACTOR TO CHECK AND VERIFY ALL DIMENSIONS ON SITE PRIOR  
TO COMMENCEMENT OF WORK OR PREPARATION OF SHOP DRAWINGS.  
DO NOT SCALE THIS DRAWING.

**ORIGINAL DRAWING  
IN COLOUR**

ISSUE	DATE	FOR
1	28.08.20	WIP SSDA FOR CLIENT REVIEW
2	18.09.20	DRAFT SSDA
3	30.09.20	SSDA SUBMISSION
4	08.04.21	SSDA CO-ORDINATION ISSUE
5	16.04.21	DRAFT SSDA SUBMISSION
6	04.05.21	SSDA SUBMISSION

- COLOUR LEGEND**
- OFFICE
  - LOBBY - INTERNAL
  - LOBBY - EXTERNAL
  - YHA
  - RETAIL
  - VEHICLE ZONES
  - COMMON CIRCULATION
  - SERVICES & BASE BUILDING AMENITIES
  - TERRACE - PLANTED
  - TERRACE - OCCUPIABLE
  - TERRACE - TIERED SEATING

**ARCHITECT**  
BVN  
TEL +61 2 8297 7200

**ARCHITECT**  
ShoP Architects  
TEL +1 212 889 9005

**CLIMATE CONSULTANT**  
Transsolar  
TEL +49 711 679 76 0

**LANDSCAPE ARCHITECT**  
ASPECT Studios  
TEL +61 2 9699 7182

**STRUCTURAL & FACADE ENGINEER**  
Eckersley O'Callaghan  
TEL +1 415 813 3810

**MEP ENGINEER & VT CONSULTANT**  
LCI  
TEL +61 2 9157 0570

**ACOUSTIC CONSULTANT**  
STANTEC  
TEL +61 2 8484 7000

**STRUCTURAL & CIVIL ENGINEER**  
TTW  
TEL +612 9439 7288

**TOWN PLANNER**  
Urbis  
TEL +61 2 8233 9900

**BCA/DDA CONSULTANT**  
Blackett Maguire + Goldsmith  
TEL +61 2 9211 7777

**FIRE ENGINEER**  
Norman Disney & Young  
TEL +61 2 9528 6800

**LIGHTING CONSULTANT**  
ISP Design  
TEL +1 305 278 1565

**KEY PLAN**

**PROJECT MANAGER**  
Avenor

**CLIENT**  
ATLASSIAN

**PROJECT**  
ATLASSIAN CENTRAL  
No.8-10 LEE STREET, HAYMARKET

**PROJECT NUMBER**  
1906024

**TRUE NORTH**      **PROJECT NORTH**

**GRAPHIC SCALE**  
0 2000 5000

**SCALE**  
1:100@A1

**STATUS**  
SSDA


**DRAWING**

**GENERAL ARRANGEMENT  
PLAN OSD LEVEL**

**DOCUMENT NUMBER**  
DA-10B-G03-01

**ISSUE**  
6



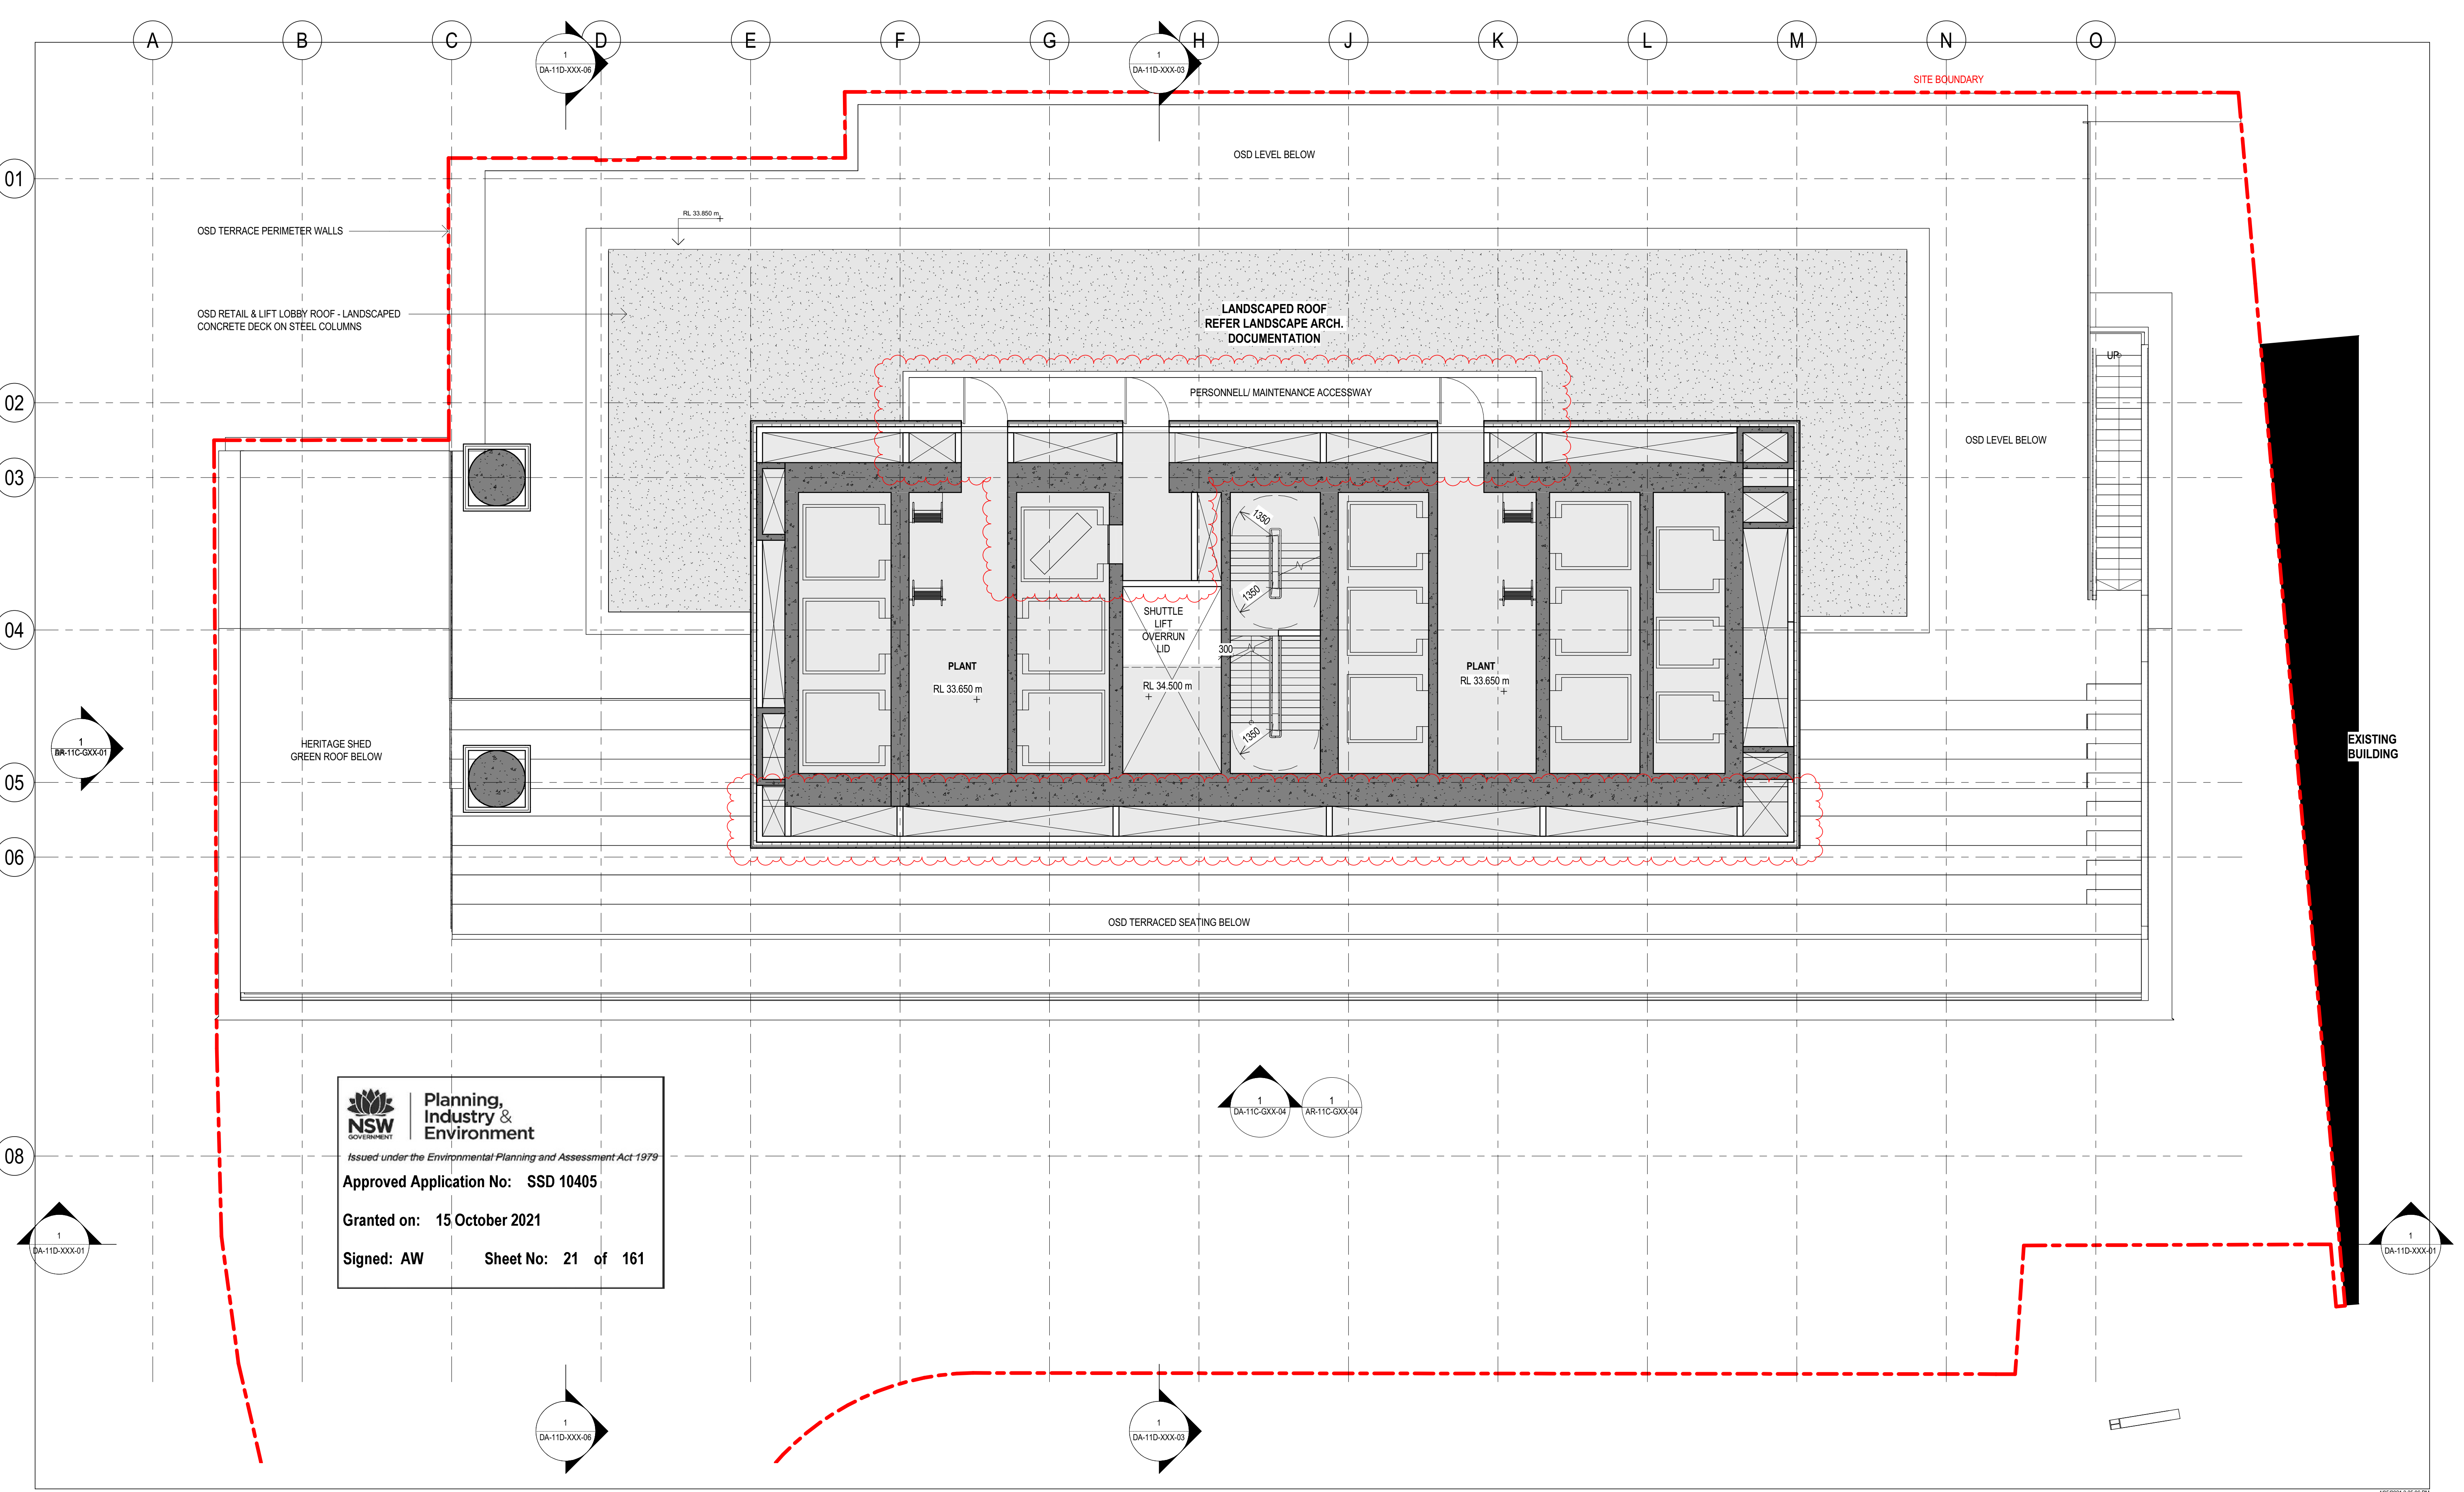

 **Planning, Industry & Environment**  
*Issued under the Environmental Planning and Assessment Act 1979*  
**Approved Application No: SSD 10405**  
**Granted on: 15 October 2021**  
**Signed: AW**      **Sheet No: 21 of 161**











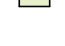
**sh p BVN**  
NSW ARCHITECTS REGISTRATION BOARD /  
NOMINATED ARCHITECTS  
6501 ABBIE GALVIN  
8558 WROTHAMPA TITCHKOSKY  
7115 JULIAN ASTON  
7055 MATTHEW BLAIR  
7115 PHILIP ROSSINGTON  
4937 JAMES GRISE  
Telephone +61 2 8297 7200  
Facsimile +61 2 8297 7299  
www.bvn.com.au

**INTELLECTUAL PROPERTY**  
COPYRIGHT BVN ARCHITECTURE PTY LIMITED. UNLESS OTHERWISE  
AGREED IN WRITING ALL RIGHTS TO THIS DOCUMENT ARE SUBJECT TO  
PAYMENT IN FULL OF ALL BVN CHARGES THIS DOCUMENT MAY ONLY  
BE USED FOR THE EXPRESS PURPOSE AND PROJECT FOR WHICH IT  
HAS BEEN CREATED AND DELIVERED. AS NOTICED IN WRITING BY  
BVN AND THIS DOCUMENT MAY NOT BE OTHERWISE USED, OR COPIED,  
ANY UNAUTHORISED USE OF THIS DOCUMENT IS AT THE USER'S SOLE  
RISK AND WITHOUT LIMITING BVN'S RIGHTS THE USER RELEASES AND  
INDEMNIFIES BVN FROM AND AGAINST ALL LOSS SO ARISING.

**NOTE**  
CONTRACTOR TO CHECK AND VERIFY ALL DIMENSIONS ON SITE PRIOR  
TO COMMENCEMENT OF WORK OR PREPARATION OF SHOP DRAWINGS.  
DO NOT SCALE THIS DRAWING.

**ORIGINAL DRAWING  
IN COLOUR**

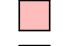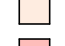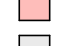
ISSUE	DATE	FOR
1	18.09.20	DRAFT SSDA
2	30.09.20	SSDA SUBMISSION
3	06.04.21	SSDA CO-ORDINATION ISSUE
4	16.04.21	DRAFT SSDA SUBMISSION
5	04.05.21	SSDA SUBMISSION

COLOUR LEGEND
 OFFICE
 LOBBY - INTERNAL
 LOBBY - EXTERNAL
 YHA
 RETAIL
 VEHICLE ZONES
 COMMON CIRCULATION
 SERVICES & BASE BUILDING AMENITIES
 TERRACE - PLANTED
 TERRACE - OCCUPIABLE
 TERRACE - TIERED SEATING



**ARCHITECT**  
BVN  
TEL +61 2 8297 7200  
**ARCHITECT**  
SHoP Architects  
TEL +1 212 889 9005  
CLIMATE CONSULTANT  
Transsolar  
TEL +49 711 679 76 0  
LANDSCAPE ARCHITECT  
ASPECT Studios  
TEL +61 2 9699 7182

**STRUCTURAL & FACADE ENGINEER**  
Eckersley O'Callaghan  
TEL +1 415 813 3810  
MEP ENGINEER & VT CONSULTANT  
LCI  
TEL +61 2 9157 0570  
ACOUSTIC CONSULTANT  
STANTEC  
TEL +61 2 8484 7000  
STRUCTURAL & CIVIL ENGINEER  
TTW  
TEL +612 9439 7288

**TOWN PLANNER**  
Urbis  
TEL +61 2 8233 9900  
BCADDA CONSULTANT  
Blackett Maguire + Goldsmith  
TEL +61 2 9211 7777  
FIRE ENGINEER  
Norman Disney & Young  
TEL +61 2 9528 6800  
LIGHTING CONSULTANT  
ISP Design  
TEL +1 305 278 1565


**KEY PLAN**  
  
**PROJECT MANAGER**  
Avenor

**CLIENT**  
ATLASSIAN  
**PROJECT**  
ATLASSIAN CENTRAL  
No.8-10 LEE STREET, HAYMARKET  
**PROJECT NUMBER**  
1906024

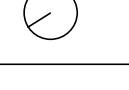**TRUE NORTH**  
  
**PROJECT NORTH**  
  
**GRAPHIC SCALE**  
0 2000 5000  
**SCALE**  
1:100@A1  
**STATUS**

**DRAWING**  
**GENERAL ARRANGEMENT  
PLAN CORE PLANTROOM  
LEVEL 01**  
**DOCUMENT NUMBER**  
DA-10B-G04-01  
**ISSUE**  
5



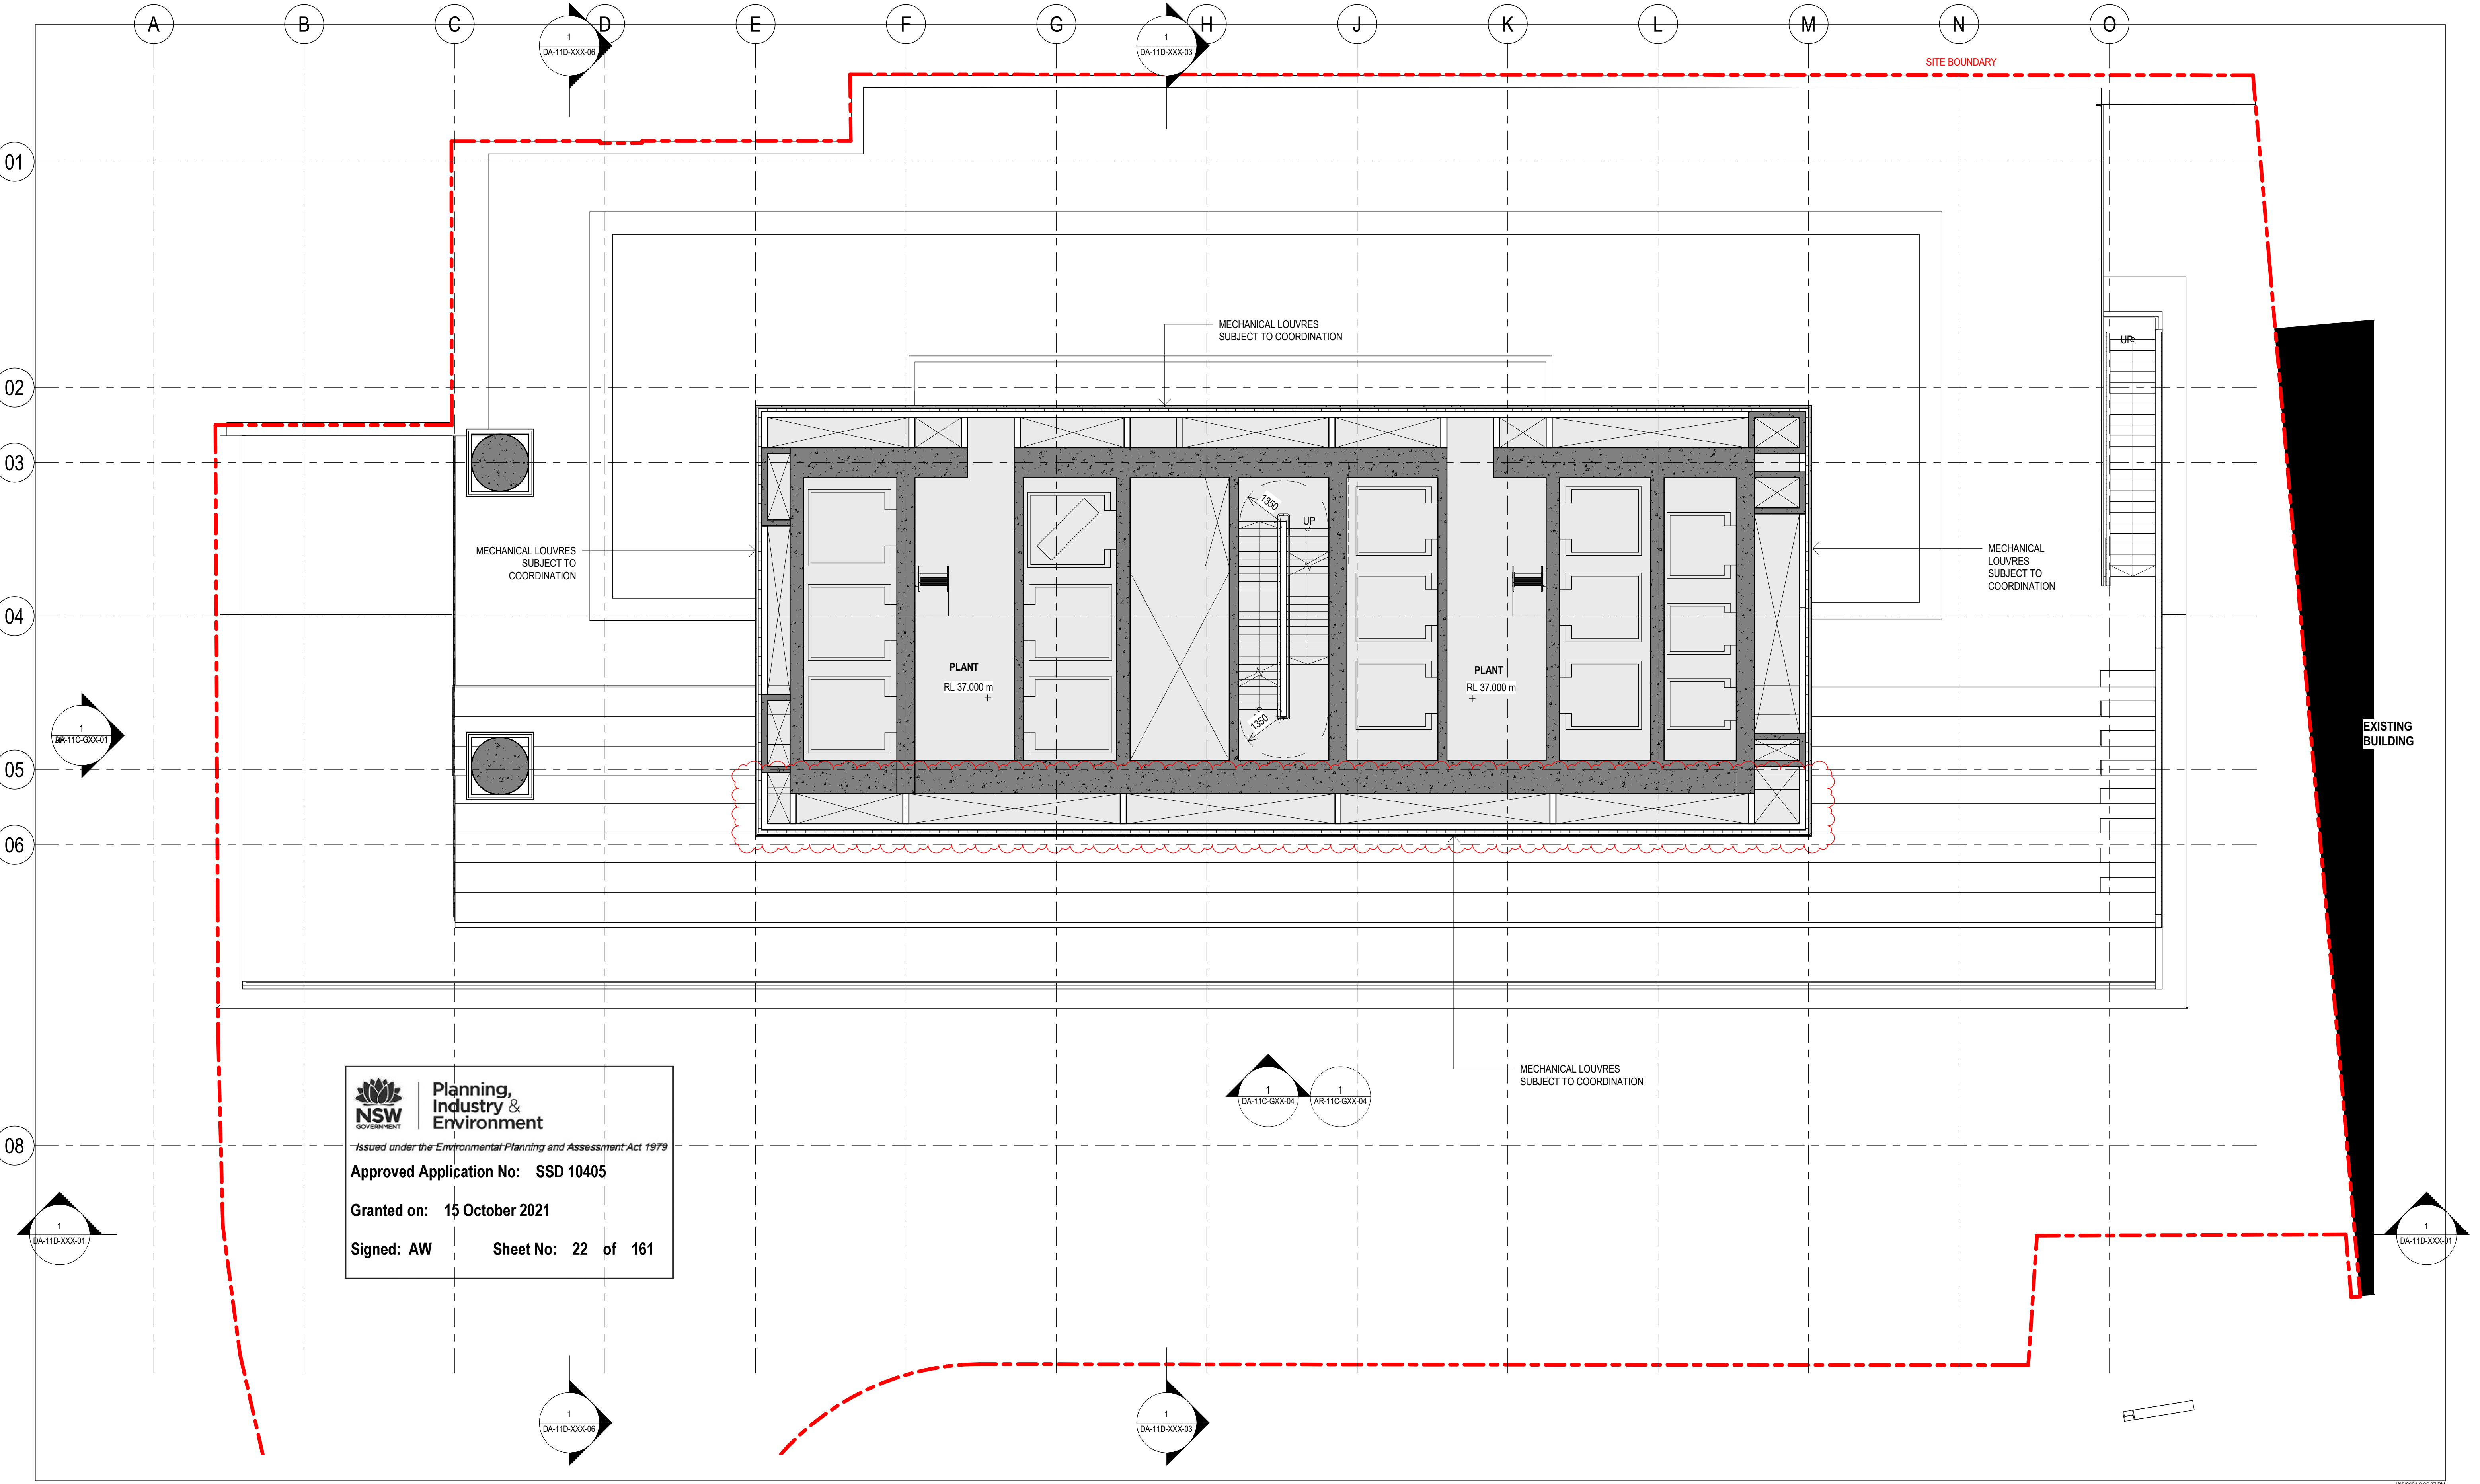

**NSW GOVERNMENT** Planning, Industry & Environment  
*Issued under the Environmental Planning and Assessment Act 1979*  
**Approved Application No: SSD 10405**  
**Granted on: 15 October 2021**  
**Signed: AW** Sheet No: 22 of 161

**sh p BVN**  
NSW ARCHITECTS REGISTRATION BOARD / NOMINATED ARCHITECTS  
6501 ABBIE GALVIN  
8558 WROTCZAKA TICHOKOSKY  
7115 JULIAN ASTON  
7055 MATTHEW BLAIR  
7115 PHILIP ROSSINGTON  
4937 JAMES GROSE  
Telephone +61 2 8297 7200  
Facsimile +61 2 8297 7299  
www.bvn.com.au

**INTELLECTUAL PROPERTY**  
COPYRIGHT BVN ARCHITECTURE PTY LIMITED. UNLESS OTHERWISE AGREED IN WRITING ALL RIGHTS TO THIS DOCUMENT ARE SUBJECT TO PAYMENT IN FULL OF ALL BVN CHARGES. THIS DOCUMENT MAY ONLY BE USED FOR THE EXPRESS PURPOSE AND PROJECT FOR WHICH IT HAS BEEN CREATED AND DELIVERED. AS NOTICED IN WRITING BY BVN AND THIS DOCUMENT MAY NOT BE OTHERWISE USED, OR COPIED, ANY UNAUTHORIZED USE OF THIS DOCUMENT IS AT THE USER'S SOLE RISK AND WITHOUT LIMITING BVN'S RIGHTS THE USER RELEASES AND INDEMNIFIES BVN FROM AND AGAINST ALL LOSS SO ARISING.  
**NOTE**  
CONTRACTOR TO CHECK AND VERIFY ALL DIMENSIONS ON SITE PRIOR TO COMMENCEMENT OF WORK OR PREPARATION OF SHOP DRAWINGS. DO NOT SCALE THIS DRAWING.  
**ORIGINAL DRAWING IN COLOUR**

ISSUE	DATE	FOR
1	18.09.20	DRAFT SSDA
2	30.09.20	SSDA SUBMISSION
3	06.04.21	SSDA CO-ORDINATION ISSUE
4	16.04.21	DRAFT SSDA SUBMISSION
5	04.05.21	SSDA SUBMISSION

COLOUR LEGEND
OFFICE
LOBBY - INTERNAL
LOBBY - EXTERNAL
YHA
RETAIL
VEHICLE ZONES
COMMON CIRCULATION
SERVICES & BASE BUILDING AMENITIES
TERRACE - PLANTED
TERRACE - OCCUPIABLE
TERRACE - TIERED SEATING

**ARCHITECT**  
BVN  
TEL +61 2 8297 7200  
**ARCHITECT**  
SHoP Architects  
TEL +1 212 889 9005  
CLIMATE CONSULTANT  
Transsolar  
TEL +49 711 679 76 0  
LANDSCAPE ARCHITECT  
ASPECT Studios  
TEL +61 2 9699 7182

**STRUCTURAL & FACADE ENGINEER**  
Eckersley O'Callaghan  
TEL +1 415 813 3810  
**MEP ENGINEER & VT CONSULTANT**  
LCI  
TEL +61 2 9157 0570  
**ACOUSTIC CONSULTANT**  
STANTEC  
TEL +61 2 8484 7000  
**STRUCTURAL & CIVIL ENGINEER**  
TTW  
TEL +612 9439 7288

**TOWN PLANNER**  
Urbis  
TEL +61 2 8233 9900  
**BCADDA CONSULTANT**  
Blackett Maguire + Goldsmith  
TEL +61 2 9211 7777  
**FIRE ENGINEER**  
Norman Disney & Young  
TEL +61 2 9528 6800  
**LIGHTING CONSULTANT**  
ISP Design  
TEL +1 305 278 1565


**KEY PLAN**  
  
**PROJECT MANAGER**  
Avenor


**CLIENT**  
ATLASSIAN  
**PROJECT**  
ATLASSIAN CENTRAL  
No.8-10 LEE STREET, HAYMARKET  
**PROJECT NUMBER**  
1906024

**TRUE NORTH**  
**PROJECT NORTH**  
**GRAPHIC SCALE**  
0 2000 5000  
**SCALE**  
1:100@A1  
**STATUS**

**DRAWING**  
**GENERAL ARRANGEMENT**  
**PLAN CORE PLANTROOM**  
**LEVEL 02**  
**DOCUMENT NUMBER**  
DA-10B-G05-01  
**ISSUE**  
5



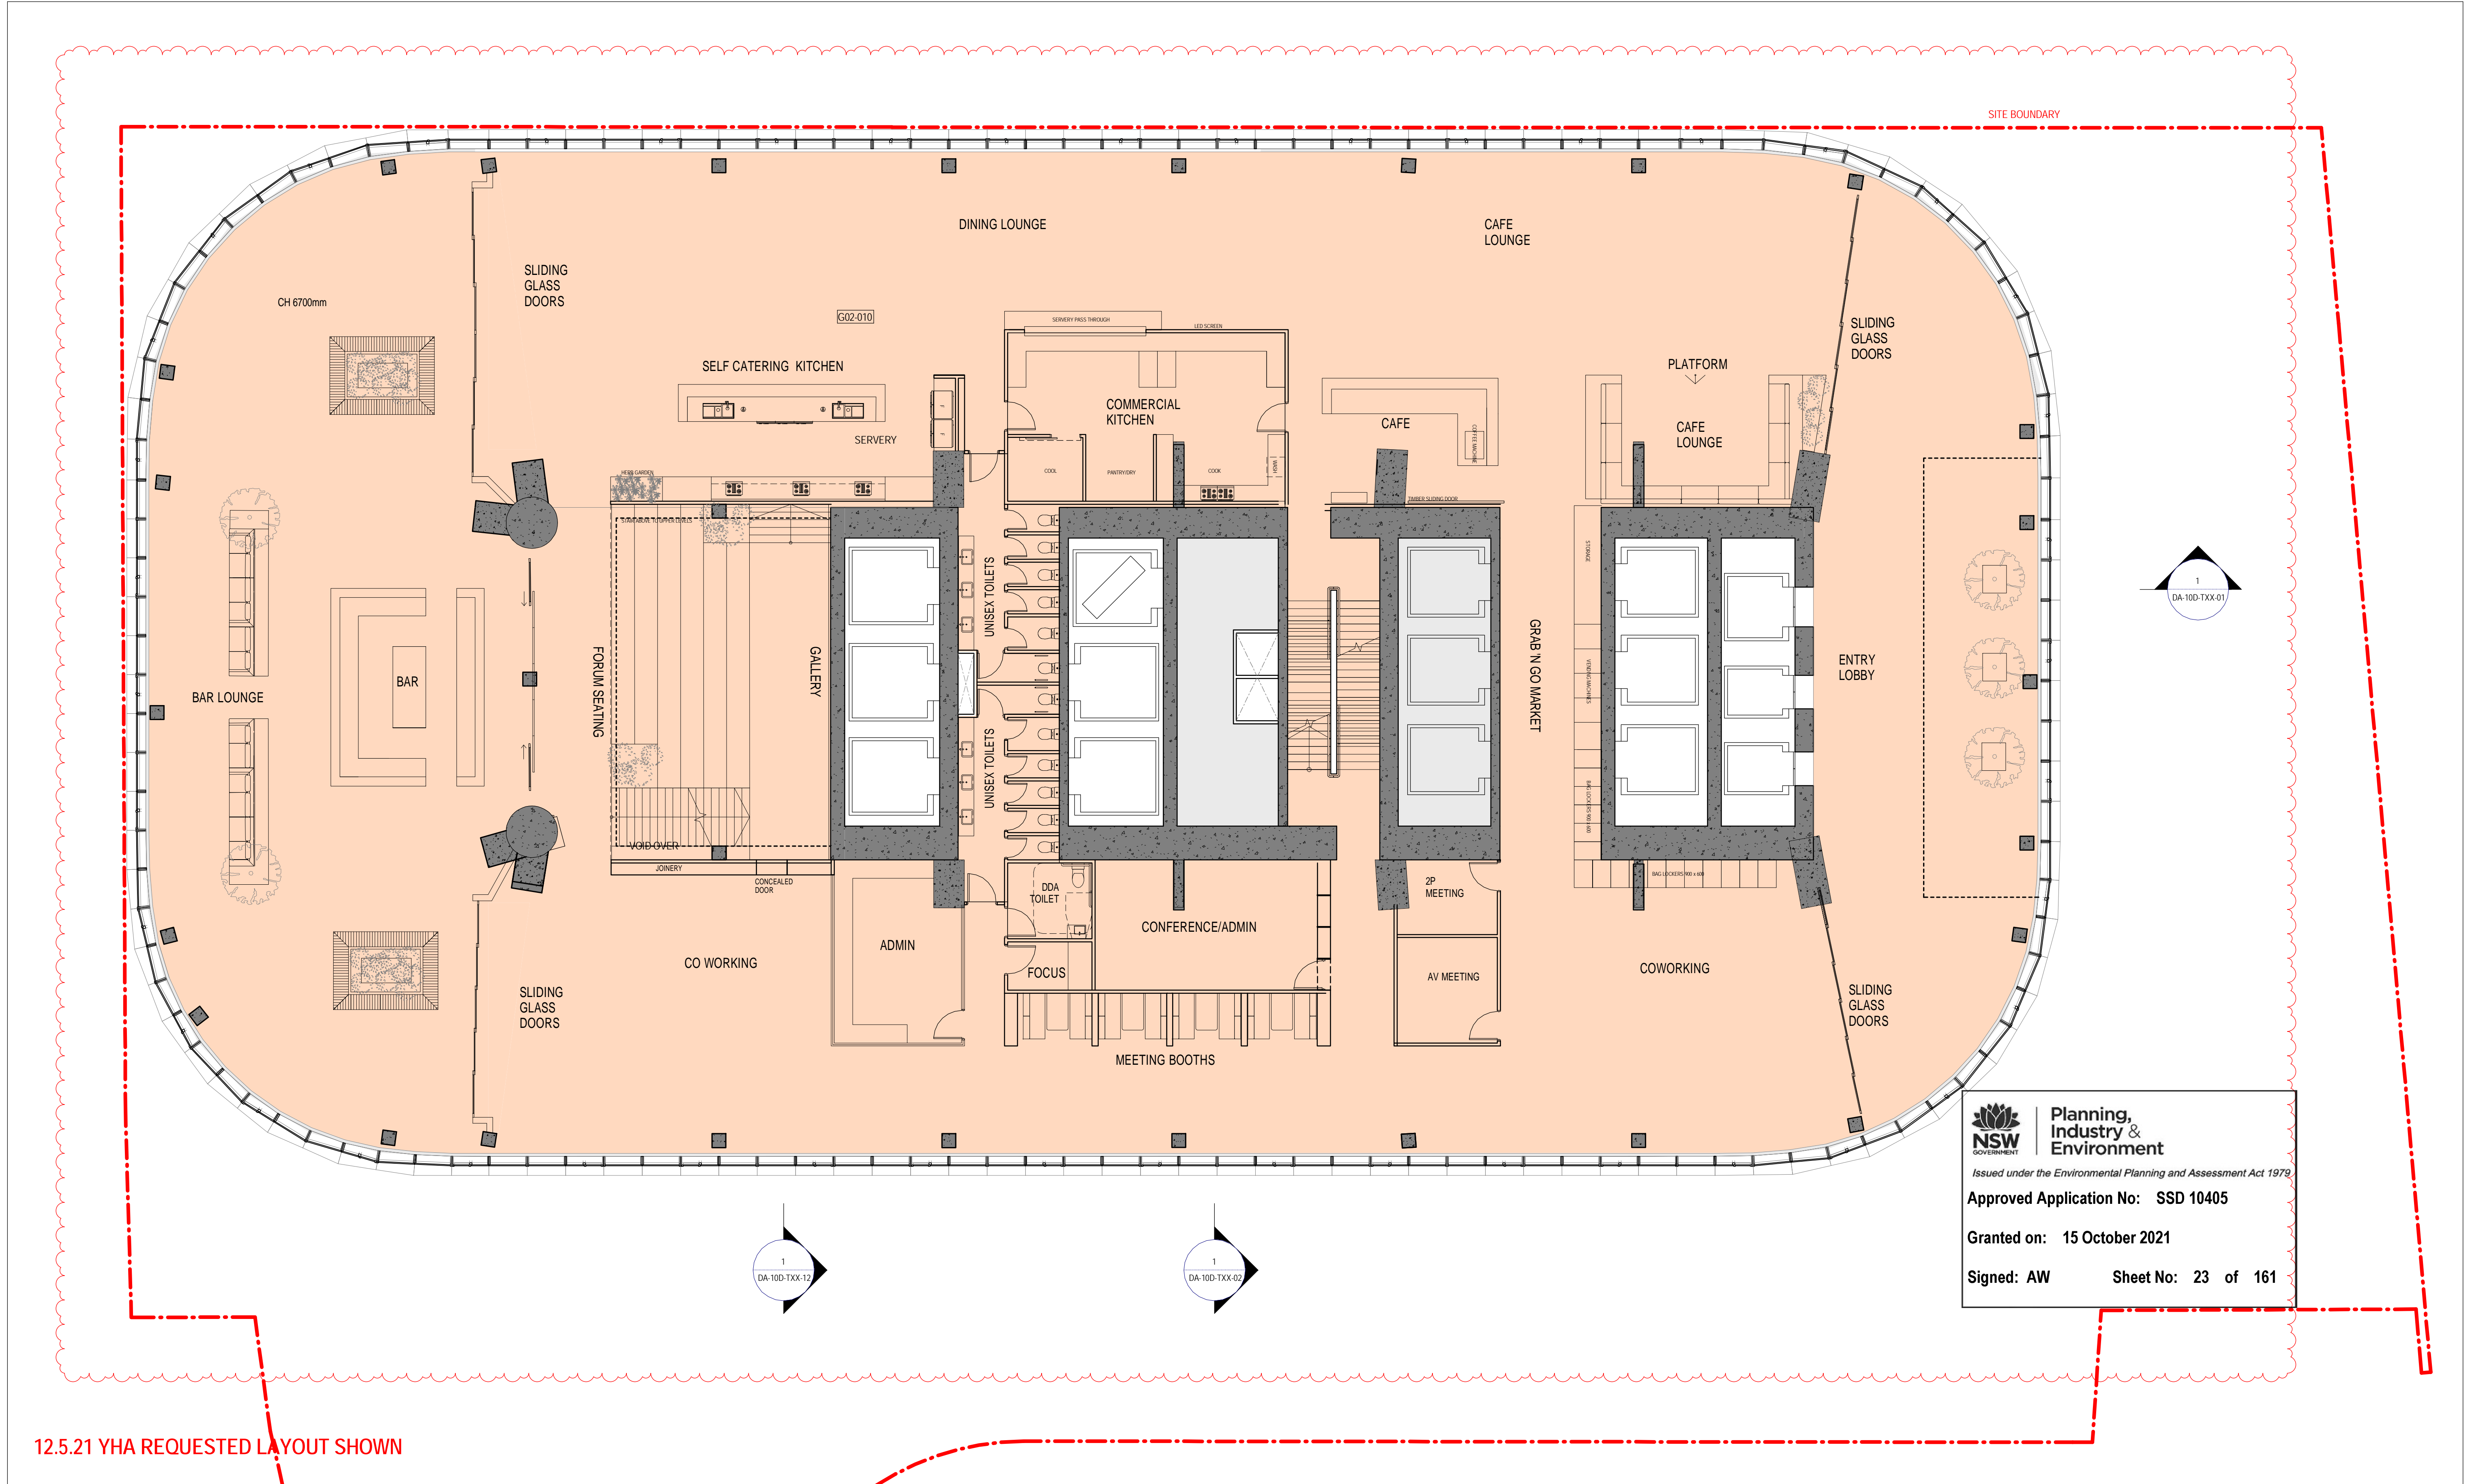



**Planning,  
Industry &  
Environment**

Issued under the Environmental Planning and Assessment Act 1979

**Approved Application No: SSD 10405**

**Granted on: 15 October 2021**

**Signed: AW      Sheet No: 23 of 161**

**sh p BvN**

NSW ARCHITECTS REGISTRATION BOARD /  
NOMINATED ARCHITECTS  
958A NINDTSCHKA TITCHENOSKY  
7115 JULIAN AUSTON  
7053 MATTHEW BLAIR  
7151 PHILLIP ROSSINGTON  
4907 JAMES COOPER




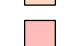
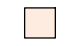
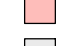




Telephone +61 2 8297 7200  
Facsimile +61 2 8297 7299  
www.bvn.com.au

**INTELLECTUAL PROPERTY**  
COPYRIGHT BvN ARCHITECTURE PTY LIMITED. UNLESS OTHERWISE  
AGREED IN WRITING, ALL RIGHTS TO THIS DOCUMENT ARE SUBJECT TO  
PAYMENT IN FULL OF ALL BvN CHARGES. THIS DOCUMENT MAY ONLY  
BE USED FOR THE EXPRESS PURPOSE AND PROJECT FOR WHICH IT  
HAS BEEN CREATED AND DELIVERED. AS NOTED IN WRITING BY  
BvN AND THIS DOCUMENT MAY NOT BE OTHERWISE USED, OR COPIED,  
ANY UNAUTHORIZED USE OF THIS DOCUMENT IS AT THE USER'S SOLE  
RISK AND WITHOUT LIMITING BvN'S RIGHTS THE USER RELEASES AND  
INDEMNIFIES BvN FROM AND AGAINST ALL LOSS SO ARISING.

**NOTE**  
CONTRACTOR TO CHECK AND VERIFY ALL DIMENSIONS ON SITE PRIOR  
TO COMMENCEMENT OF WORK OR PREPARATION OF SHOP DRAWINGS.  
DO NOT SCALE THIS DRAWING.



ISSUE	DATE	FOR
1	28.08.20	WIP SSDA FOR CLIENT REVIEW
2	18.09.20	DRAFT SSDA
3	30.09.20	SSDA SUBMISSION
4	19.11.20	SSDA SUBMISSION
5	06.04.21	SSDA CO-ORDINATION ISSUE
6	16.04.21	DRAFT SSDA SUBMISSION
7	04.05.21	SSDA SUBMISSION
8	04.06.21	SSDA SUBMISSION

COLOUR LEGEND	
	OFFICE
	LOBBY - INTERNAL
	LOBBY - EXTERNAL
	YHA
	RETAIL
	VEHICLE ZONES
	COMMON CIRCULATION
	SERVICES & BASE BUILDING AMENITIES
	TERRACE - PLANTED
	TERRACE - OCCUPIABLE
	TERRACE - TIERED SEATING

ARCHITECT  
BVN  
TEL +61 2 8297 7200

ARCHITECT  
SHoP Architects  
TEL +1 212 889 9005

CLIMATE CONSULTANT  
Transsolar  
TEL +49 711 679 76 0

LANDSCAPE ARCHITECT  
ASPECT Studios  
TEL +61 2 9699 7182

STRUCTURAL & FACADE ENGINEER  
Eckersley O'Callaghan  
TEL +1 415 813 3810

MEP ENGINEER & VT CONSULTANT  
LCI  
TEL +61 2 9157 0570

ACOUSTIC CONSULTANT  
STANTEC  
TEL +61 2 8484 7000


STRUCTURAL & CIVIL ENGINEER  
TTW  
TEL +612 9439 7288

TOWN PLANNER  
Urbis  
TEL +61 2 8233 9900


BCA/DDA CONSULTANT  
Blackett Maguire + Goldsmith  
TEL +61 2 9211 7777

FIRE ENGINEER  
Norman Disney & Young  
TEL +61 2 9928 6800

LIGHTING CONSULTANT  
ISP Design  
TEL +1 305 278 1565

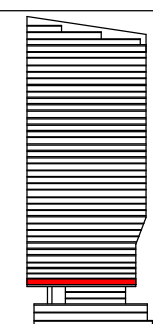
KEY PLAN  
  
PROJECT MANAGER  
Generale  
TEL +61 433 706 275

CLIENT  
ATLASSIAN  
  
PROJECT  
ATLASSIAN CENTRAL  
No.8-10 LEE STREET, HAYMARKET  
PROJECT NUMBER  
1906024

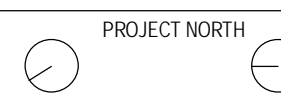TRUE NORTH  
PROJECT NORTH  
  
GRAPHIC SCALE  
0 2000 5000  
SCALE  
1 : 1000@A1  
STATUS  
SSDA

DRAWING  
GENERAL ARRANGEMENT  
PLAN TOWER LEVEL 1  
DOCUMENT NUMBER  
DA-10B-T01-01  
ISSUE  
8



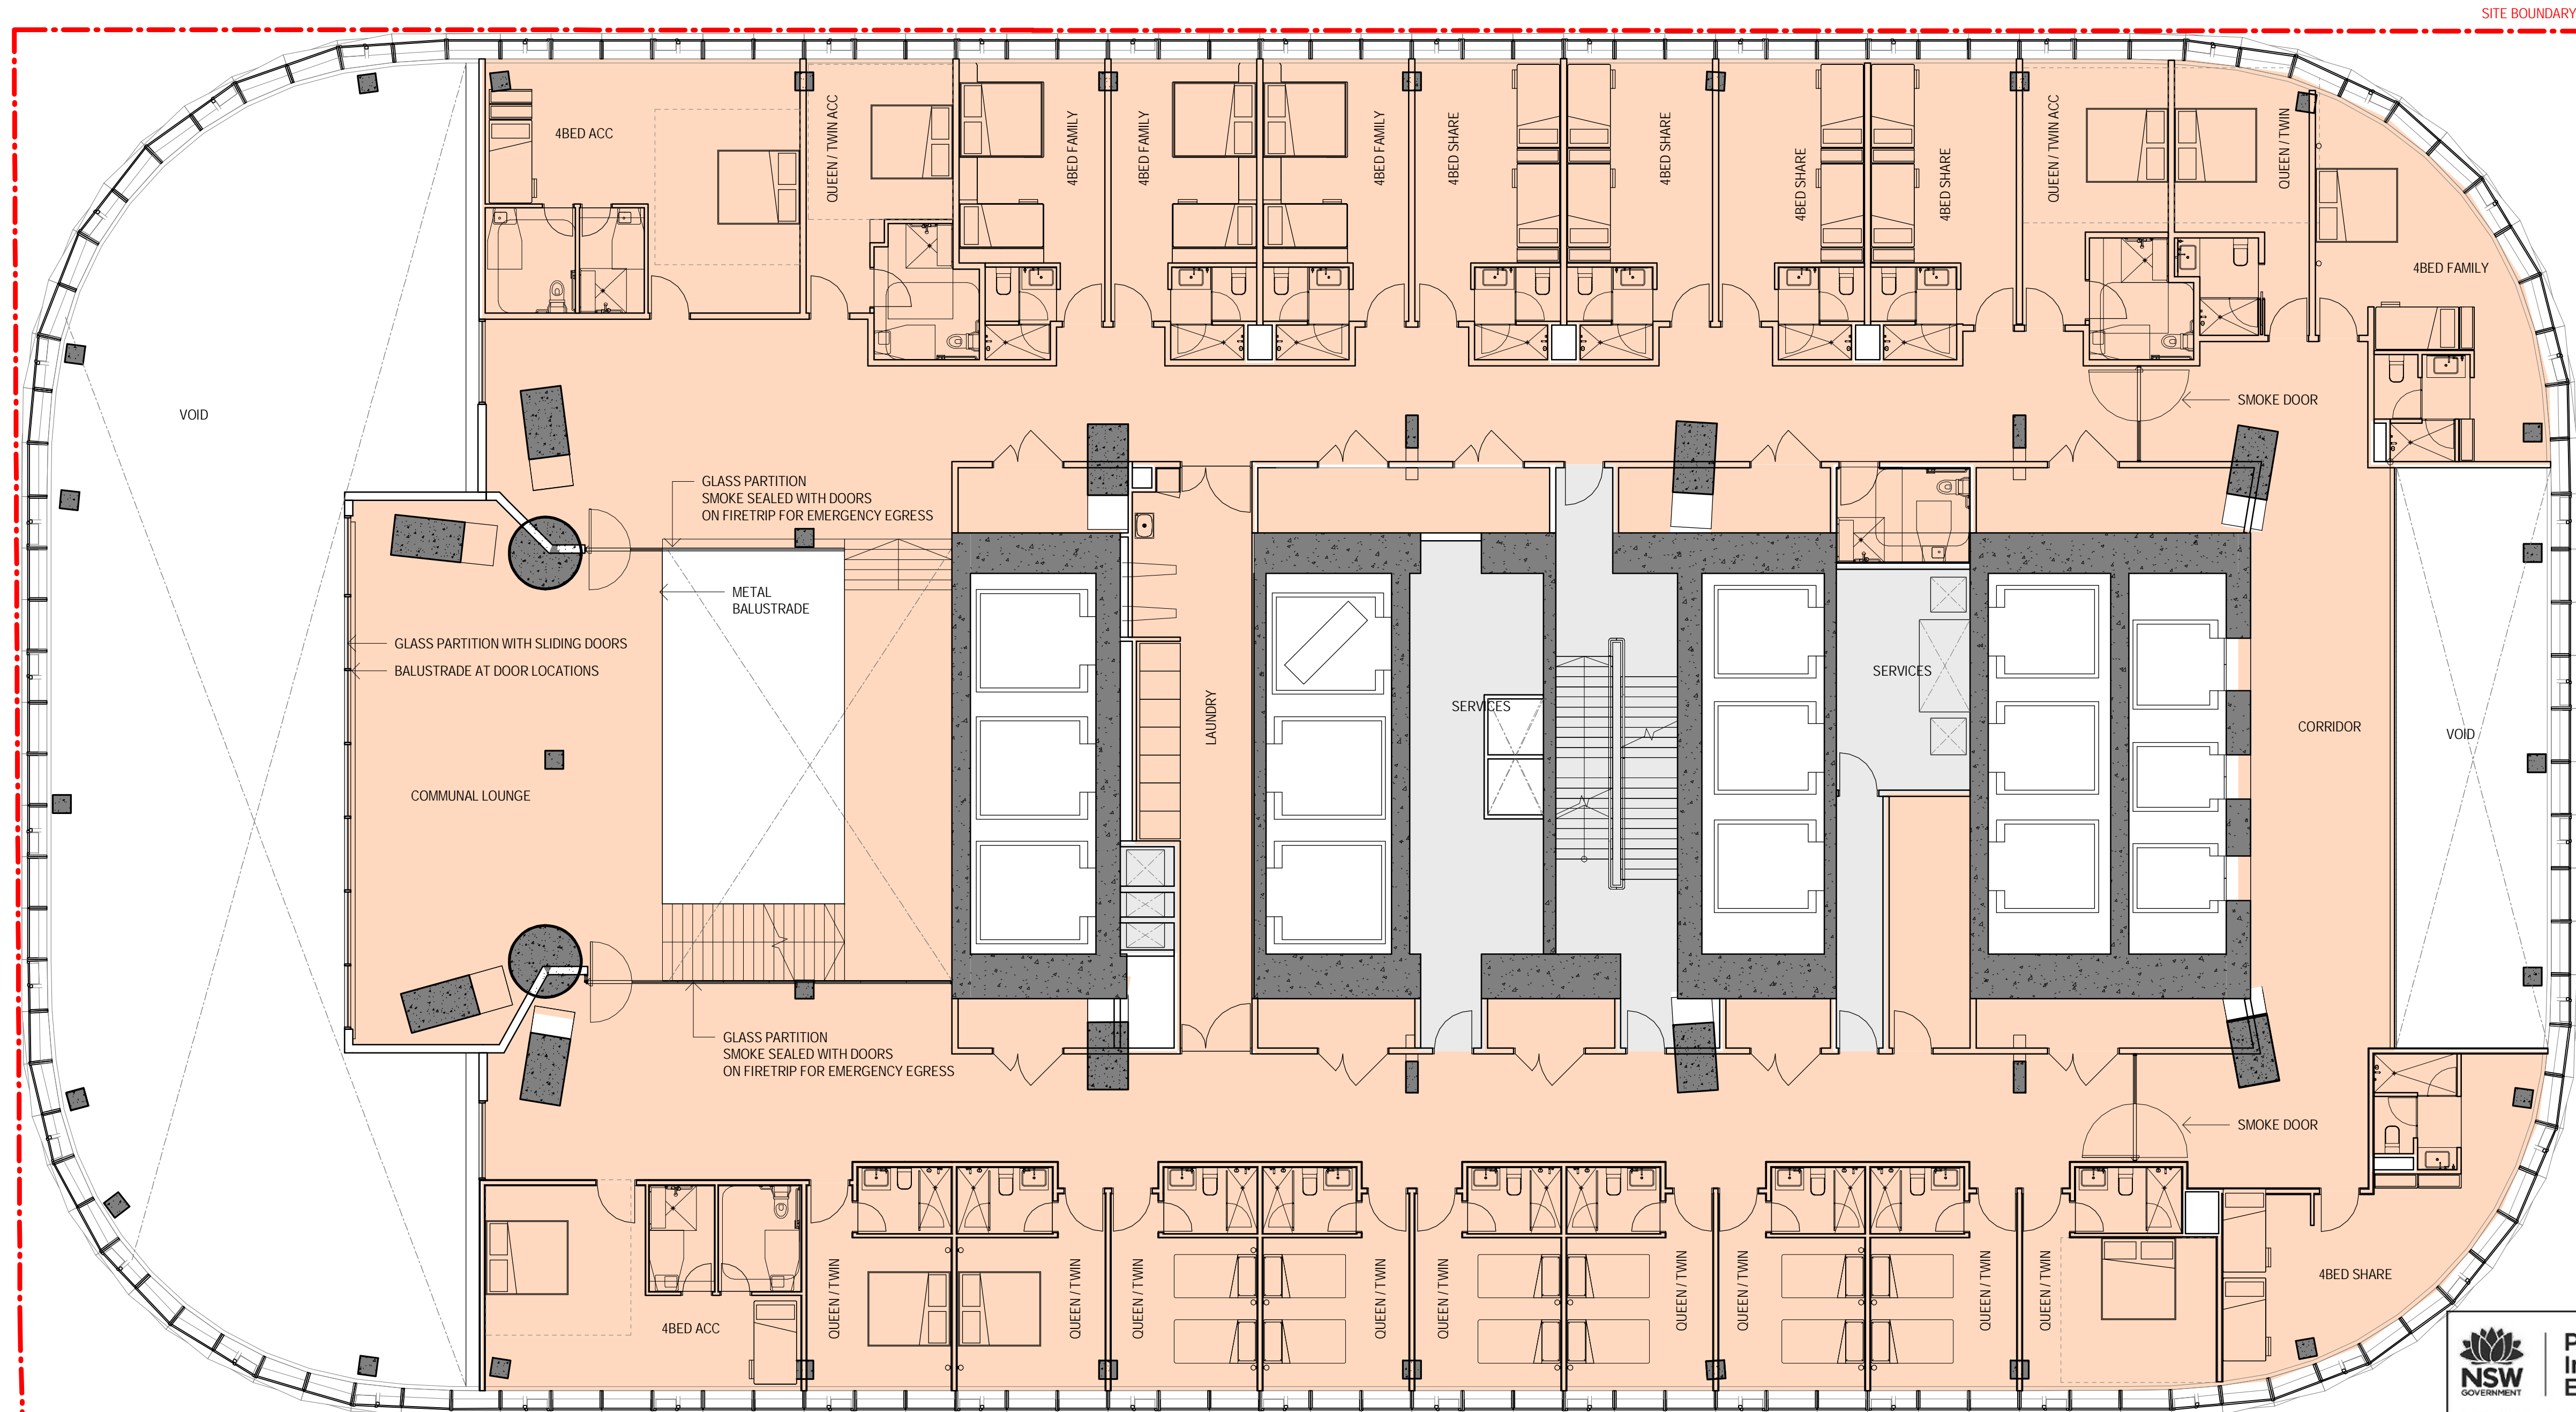

**Planning, Industry & Environment**  
NSW GOVERNMENT  
Issued under the Environmental Planning and Assessment Act 1979  
Approved Application No: SSD 10405  
Granted on: 15 October 2021  
Signed: AW Sheet No: 24 of 161

12.5.21 YHA REQUESTED LAYOUT SHOWN



NSW ARCHITECTS REGISTRATION BOARD /  
NOMINATED ARCHITECTS  
958 NINDTSCHKA TITCHENSKI  
715 JULIAN KOSTER  
703 MATTHEW BLAIR  
715 PHILLIP JOSSINGTON  
407 JAMES COOPER

Telephone +61 2 8297 7200  
Facsimile +61 2 8297 7299  
www.bvn.com.au

**INTELLECTUAL PROPERTY**  
COPYRIGHT BvN ARCHITECTURE PTY LIMITED. UNLESS OTHERWISE  
AGREED IN WRITING, ALL RIGHTS TO THIS DOCUMENT ARE SUBJECT TO  
PAYMENT IN FULL OF ALL BvN CHARGES. THIS DOCUMENT MAY ONLY  
BE USED FOR THE EXPRESS PURPOSE AND PROJECT FOR WHICH IT  
HAS BEEN CREATED AND DELIVERED, AS NOTED IN WRITING BY  
BvN AND THIS DOCUMENT MAY NOT BE OTHERWISE USED, OR COPIED,  
ANY UNAUTHORIZED USE OF THIS DOCUMENT IS AT THE USER'S SOLE  
RISK AND WITHOUT LIMITING BvN'S RIGHTS THE USER RELEASES AND  
INDEMNIFIES BvN FROM AND AGAINST ALL LOSS SO ARISING.

**NOTE**  
CONTRACTOR TO CHECK AND VERIFY ALL DIMENSIONS ON SITE PRIOR  
TO COMMENCEMENT OF WORK OR PREPARATION OF SHOP DRAWINGS.  
DO NOT SCALE THIS DRAWING.



ISSUE	DATE	FOR
1	28.08.20	WIP SSDA FOR CLIENT REVIEW
2	18.09.20	DRAFT SSDA
3	30.09.20	SSDA SUBMISSION
4	19.11.20	SSDA SUBMISSION
5	06.04.21	SSDA CO-ORDINATION ISSUE
6	16.04.21	DRAFT SSDA SUBMISSION
7	04.05.21	SSDA SUBMISSION
8	04.06.21	SSDA SUBMISSION

COLOUR LEGEND
OFFICE
LOBBY - INTERNAL
LOBBY - EXTERNAL
YHA
RETAIL
VEHICLE ZONES
COMMON CIRCULATION
SERVICES & BASE BUILDING AMENITIES
TERRACE - PLANTED
TERRACE - OCCUPIABLE
TERRACE - TIERED SEATING

ARCHITECT  
BvN  
TEL +61 2 8297 7200

ARCHITECT  
SHoP Architects  
TEL +1 212 889 9005

Transsolar  
TEL +49 711 679 76 0

ASPECT Studios  
TEL +61 2 9699 7182

STRUCTURAL & FACADE ENGINEER  
Eckersley O'Callaghan  
TEL +1 415 813 3810

MEP ENGINEER & VT CONSULTANT  
LCI  
TEL +61 2 9157 0570

CLIMATE CONSULTANT  
STANTEC  
TEL +61 2 8484 7000

STRUCTURAL & CIVIL ENGINEER  
TTW  
TEL +612 9439 7288

TOWN PLANNER  
Urbis  
TEL +61 2 8233 9900

BCA/DDA CONSULTANT  
Blackett Maguire + Goldsmith  
TEL +61 2 9211 7777

FIRE ENGINEER  
Norman Disney & Young  
TEL +61 2 9928 6800

LIGHTING CONSULTANT  
ISP Design  
TEL +1 305 278 1565





KEY PLAN  
PROJECT MANAGER  
Generale  
TEL +61 433 706 275

CLIENT  
ATLASSIAN  
PROJECT  
ATLASSIAN CENTRAL  
No.8-10 LEE STREET, HAYMARKET  
PROJECT NUMBER  
1906024

TRUE NORTH  
PROJECT NORTH  
GRAPHIC SCALE  
0 2000 5000  
SCALE  
1:1000@A1  
STATUS  
SSDA

DRAWING  
GENERAL ARRANGEMENT  
PLAN TOWER LEVEL 2  
DOCUMENT NUMBER  
DA-10B-T02-01  
ISSUE  
8



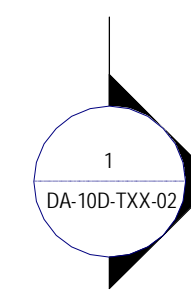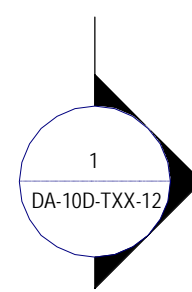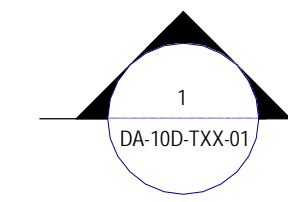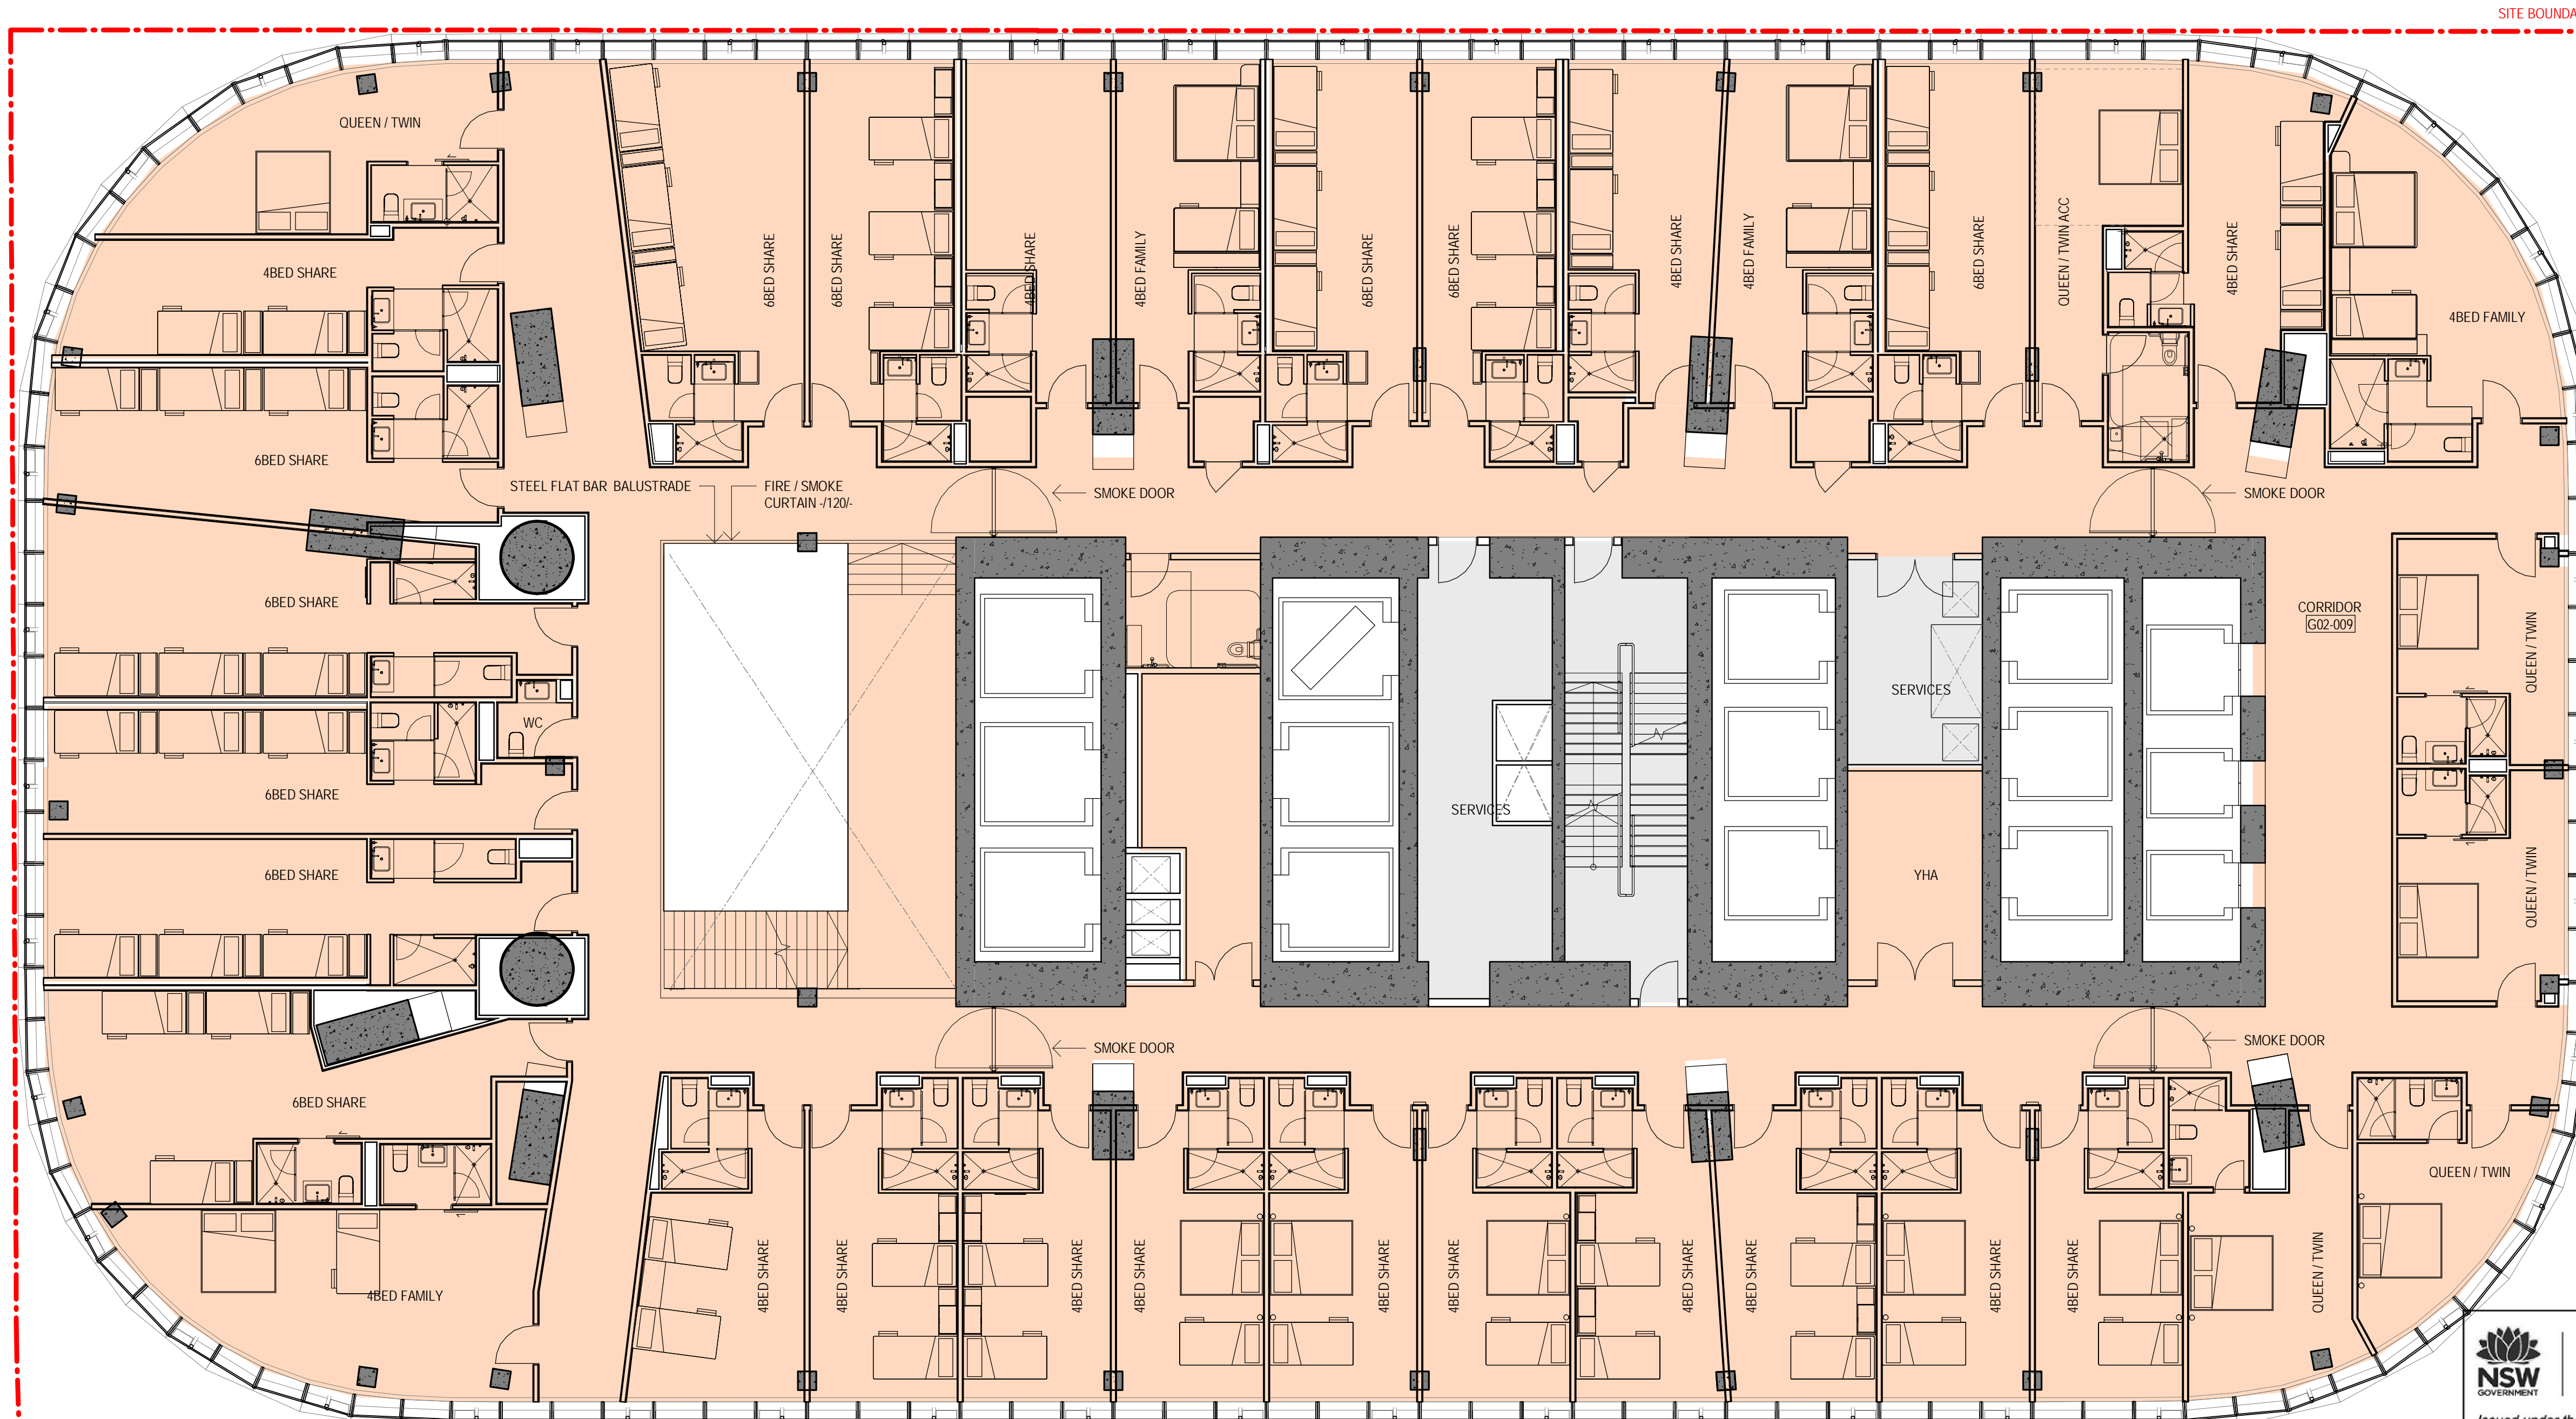


**Planning,  
Industry &  
Environment**  
Issued under the Environmental Planning and Assessment Act 1979  
**Approved Application No: SSD 10405**  
**Granted on: 15 October 2021**  
**Signed: AW      Sheet No: 25 of 161**

12.5.21 YHA REQUESTED LAYOUT SHOWN












**sh p BvN**  
NSW ARCHITECTS REGISTRATION BOARD /  
NOMINATED ARCHITECTS  
956 NINDTSCHKA TITCHEWSKY  
7115 JULIAN KOSTER  
7053 MATTHEW BLAIR  
7151 PHILLIP ROSSINGTON  
4907 JAMES COOPER  
  
Telephone +61 2 8297 7200  
Facsimile +61 2 8297 7299  
www.bvn.com.au

**INTELLECTUAL PROPERTY**  
COPYRIGHT BvN ARCHITECTURE PTY LIMITED. UNLESS OTHERWISE  
AGREED IN WRITING, ALL RIGHTS TO THIS DOCUMENT ARE SUBJECT TO  
PAYMENT IN FULL OF ALL BvN CHARGES. THIS DOCUMENT MAY ONLY  
BE USED FOR THE EXPRESS PURPOSE AND PROJECT FOR WHICH IT  
HAS BEEN CREATED AND DELIVERED. AS NOTED IN WRITING BY  
BvN AND THIS DOCUMENT MAY NOT BE OTHERWISE USED, OR COPIED,  
ANY UNAUTHORISED USE OF THIS DOCUMENT IS AT THE USER'S SOLE  
RISK AND WITHOUT LIMITING BvN'S RIGHTS THE USER RELEASES AND  
INDEMNIFIES BvN FROM AND AGAINST ALL LOSS SO ARISING.

**NOTE**  
CONTRACTOR TO CHECK AND VERIFY ALL DIMENSIONS ON SITE PRIOR  
TO COMMENCEMENT OF WORK OR PREPARATION OF SHOP DRAWINGS.  
DO NOT SCALE THIS DRAWING.

**ORIGINAL DRAWING  
IN COLOUR**

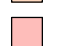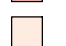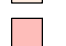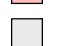ISSUE	DATE	FOR
1	28.08.20	WIP SSDA FOR CLIENT REVIEW
2	18.09.20	DRAFT SSDA
3	30.09.20	SSDA SUBMISSION
4	19.11.20	SSDA SUBMISSION
5	06.04.21	SSDA CO-ORDINATION ISSUE
6	16.04.21	DRAFT SSDA SUBMISSION
7	04.05.21	SSDA SUBMISSION
8	04.06.21	SSDA SUBMISSION

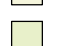COLOUR LEGEND
 OFFICE
 LOBBY - INTERNAL
 LOBBY - EXTERNAL
 YHA
 RETAIL
 VEHICLE ZONES
 COMMON CIRCULATION
 SERVICES & BASE BUILDING AMENITIES
 TERRACE - PLANTED
 TERRACE - OCCUPIABLE
 TERRACE - TIERED SEATING

**ARCHITECT**  
BVN  
TEL +61 2 8297 7200

**ARCHITECT**  
SHoP Architects  
TEL +1 212 889 9005

**CLIMATE CONSULTANT**  
Transsolar  
TEL +49 711 679 76 0

**LANDSCAPE ARCHITECT**  
ASPECT Studios  
TEL +61 2 9699 7182

**STRUCTURAL & FACADE ENGINEER**  
Eckersley O'Callaghan  
TEL +1 415 813 3810

**MEP ENGINEER & VT CONSULTANT**  
LCI  
TEL +61 2 9157 0570

**ACOUSTIC CONSULTANT**  
STANTEC  
TEL +61 2 8484 7000


**STRUCTURAL & CIVIL ENGINEER**  
TTW  
TEL +612 9439 7288

**TOWN PLANNER**  
Urbis  
TEL +61 2 8233 9900

**BCA/DDA CONSULTANT**  
Blackett Maguire + Goldsmith  
TEL +61 2 9211 7777

**FIRE ENGINEER**  
Norman Disney & Young  
TEL +61 2 9928 6800

**LIGHTING CONSULTANT**  
ISP Design  
TEL +1 305 278 1565

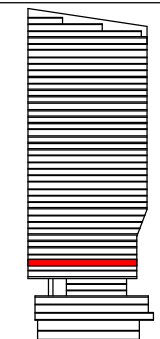
**KEY PLAN**  


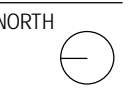
**PROJECT MANAGER**  
Generale  
TEL +61 433 706 275

**CLIENT**  
ATLASSIAN

**PROJECT**  
ATLASSIAN CENTRAL  
No.8-10 LEE STREET, HAYMARKET

**PROJECT NUMBER**  
1906024

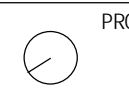**TRUE NORTH**  


**PROJECT NORTH**  


**GRAPHIC SCALE**  
0 2000 5000

**SCALE**  
1:1000#A1





**STATUS**  
SSDA

**DRAWING**

**GENERAL ARRANGEMENT  
PLAN TOWER LEVEL 3**

DOCUMENT NUMBER	ISSUE
DA-10B-T03-01	8



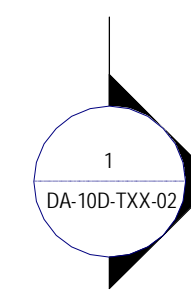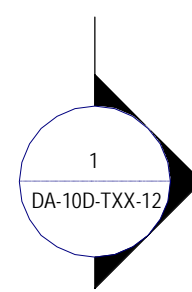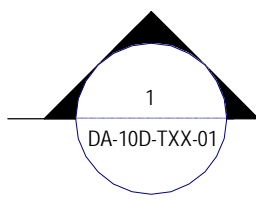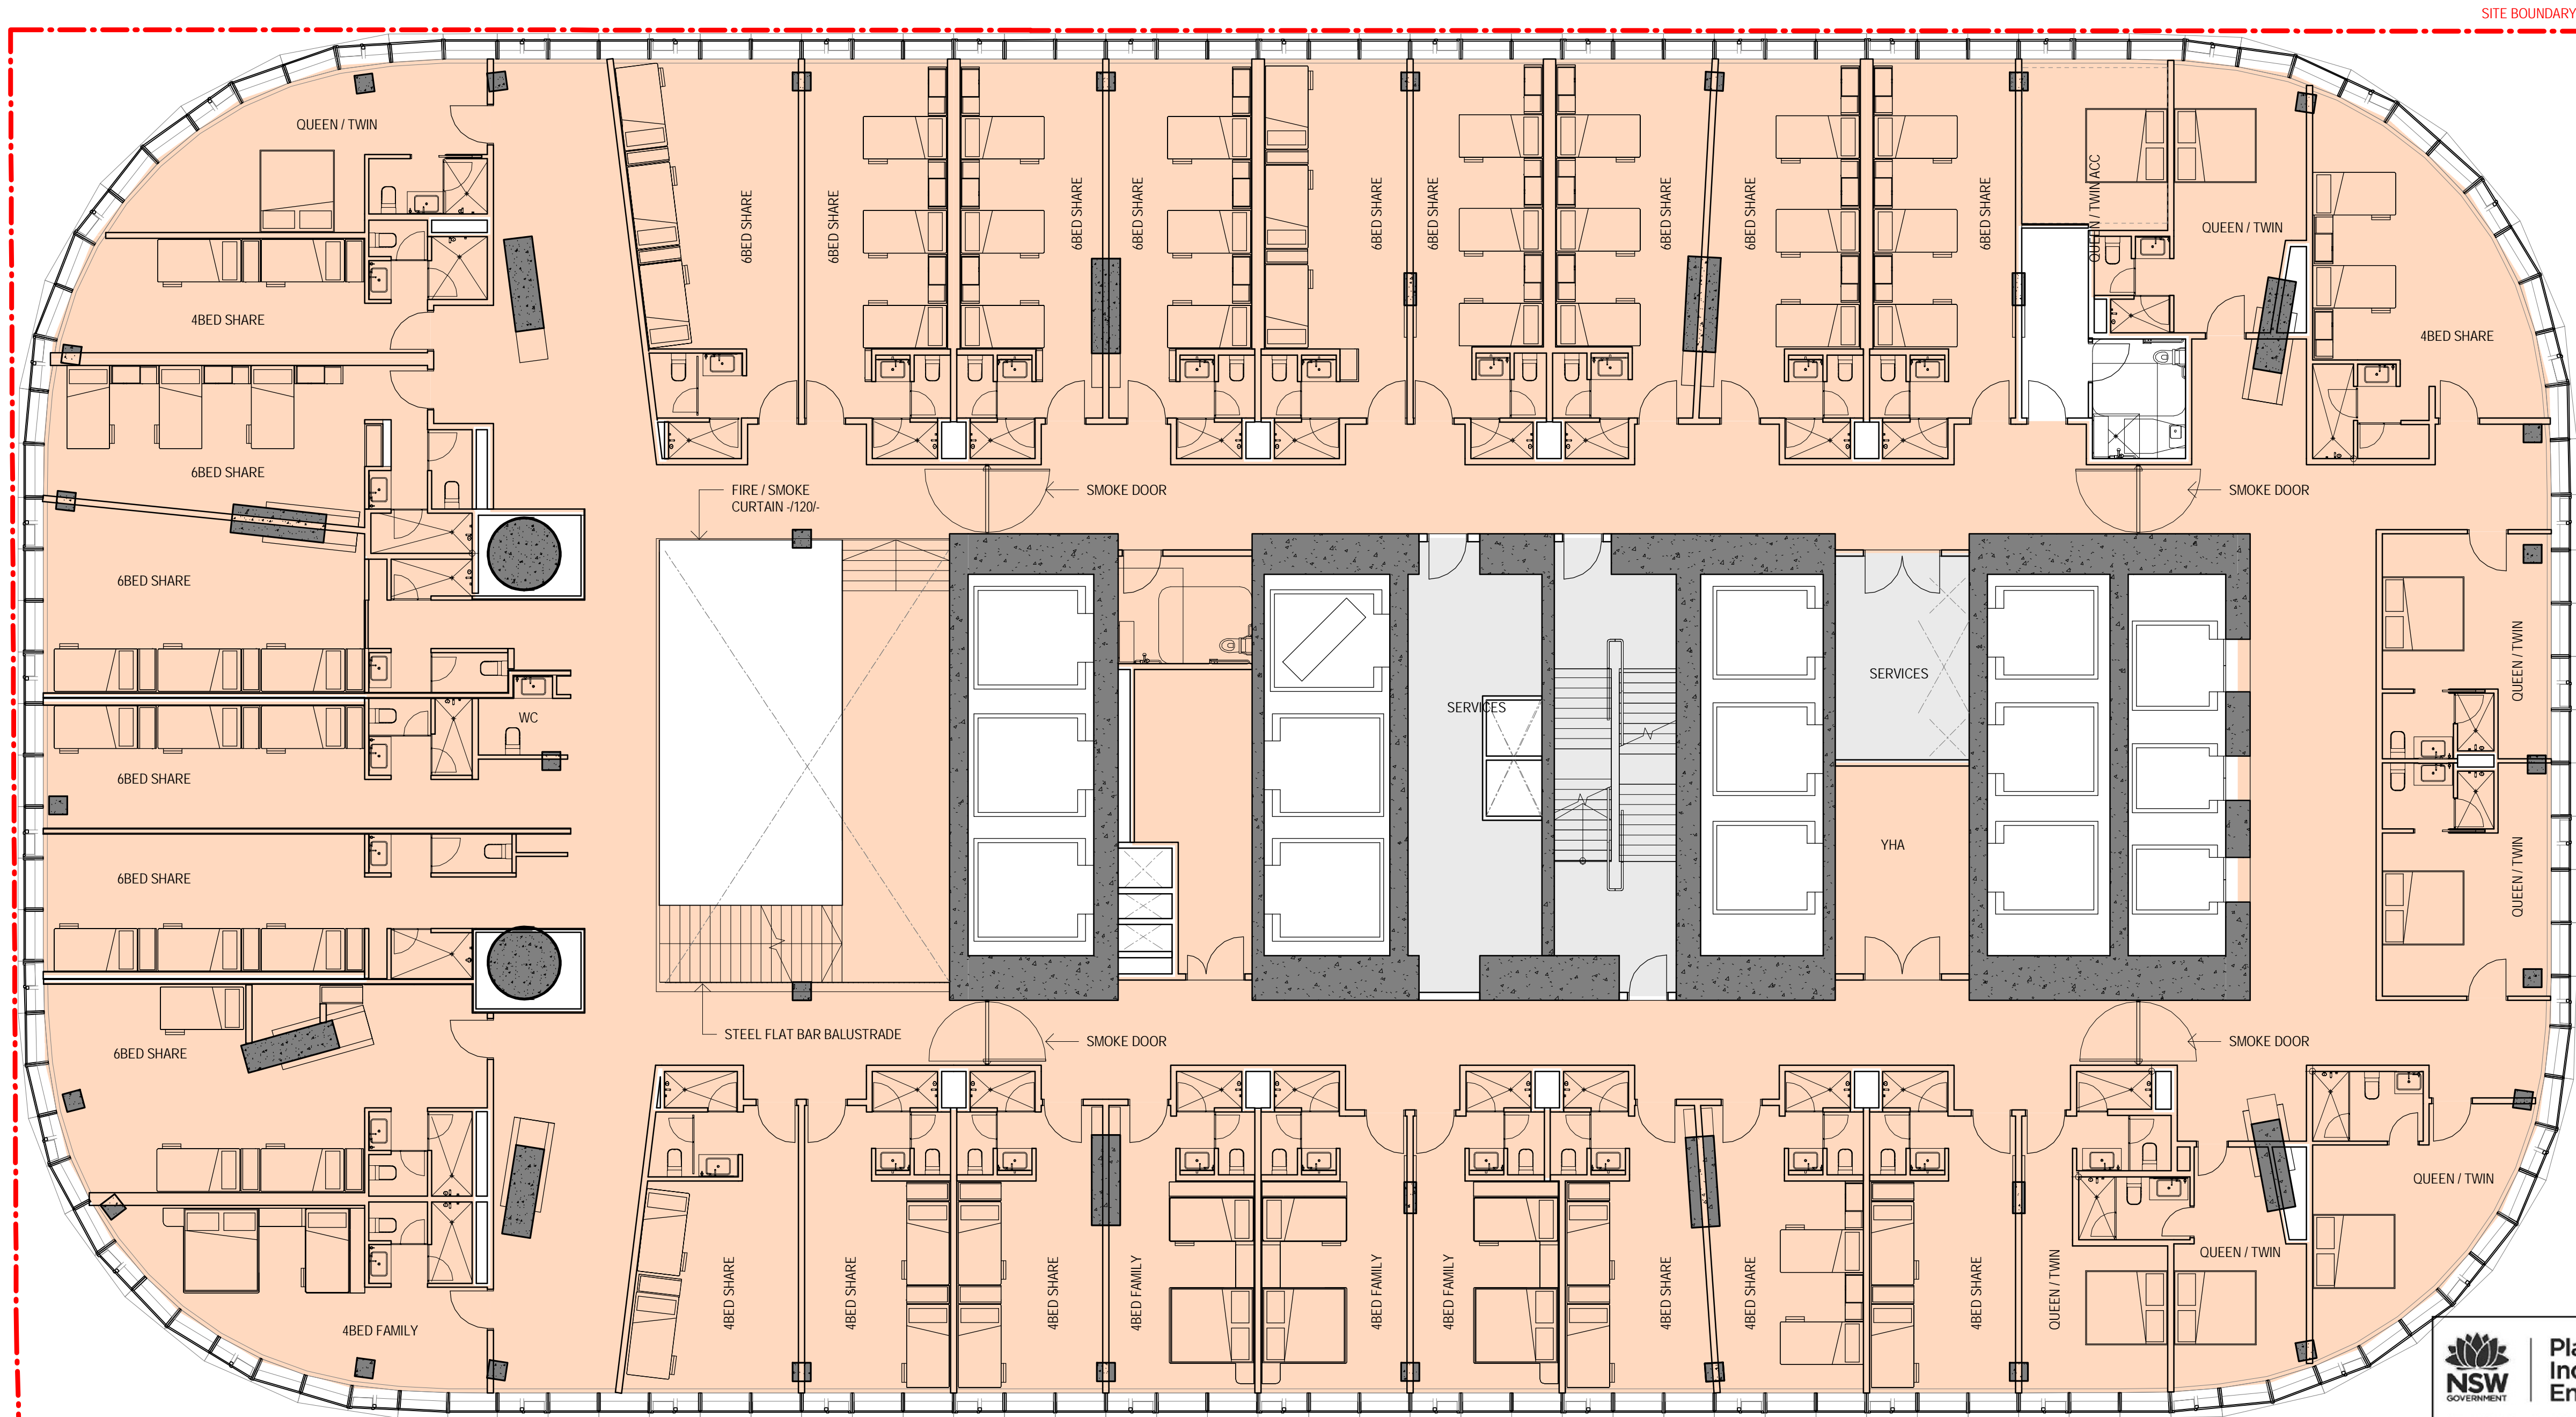

**Planning,  
Industry &  
Environment**  
Issued under the Environmental Planning and Assessment Act 1979  
**Approved Application No: SSD 10405**  
  
**Granted on: 15 October 2021**  
  
**Signed: AW** **Sheet No: 26 of 161**

12.5.21 YHA REQUESTED LAYOUT SHOWN












**sh p BvN**  
  
NSW ARCHITECTS REGISTRATION BOARD /  
NOMINATED ARCHITECTS  
958A INNOTSKA TITICHOWSKY  
7115 JULIAN KOSTER  
7053 MATTHEW BLAIR  
7151 PHILLIP ROSSINGTON  
4977 JAMES COOPER  
  
Telephone +61 2 8297 7200  
Facsimile +61 2 8297 7299  
www.bvn.com.au

INTELLECTUAL PROPERTY  
COPYRIGHT BvN ARCHITECTURE PTY LIMITED. UNLESS OTHERWISE  
AGREED IN WRITING, ALL RIGHTS TO THIS DOCUMENT ARE SUBJECT TO  
PAYMENT IN FULL OF ALL BvN CHARGES. THIS DOCUMENT MAY ONLY  
BE USED FOR THE EXPRESS PURPOSE AND PROJECT FOR WHICH IT  
HAS BEEN CREATED AND DELIVERED. AS NOTED IN WRITING BY  
BvN AND THIS DOCUMENT MAY NOT BE OTHERWISE USED, OR COPIED,  
ANY UNAUTHORIZED USE OF THIS DOCUMENT IS AT THE USER'S SOLE  
RISK AND WITHOUT LIMITING BvN'S RIGHTS THE USER RELEASES AND  
INDEMNIFIES BvN FROM AND AGAINST ALL LOSS SO ARISING.

NOTE  
CONTRACTOR TO CHECK AND VERIFY ALL DIMENSIONS ON SITE PRIOR  
TO COMMENCEMENT OF WORK OR PREPARATION OF SHOP DRAWINGS.  
DO NOT SCALE THIS DRAWING.

ORIGINAL DRAWING  
IN COLOUR

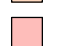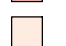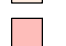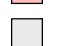
ISSUE	DATE	FOR
1	28.08.20	WIP SSDA FOR CLIENT REVIEW
2	18.09.20	DRAFT SSDA
3	30.09.20	SSDA SUBMISSION
4	19.11.20	SSDA SUBMISSION
5	06.04.21	SSDA CO-ORDINATION ISSUE
6	16.04.21	DRAFT SSDA SUBMISSION
7	04.05.21	SSDA SUBMISSION
8	04.06.21	SSDA SUBMISSION

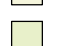COLOUR LEGEND	
	OFFICE
	LOBBY - INTERNAL
	LOBBY - EXTERNAL
	YHA
	RETAIL
	VEHICLE ZONES
	COMMON CIRCULATION
	SERVICES & BASE BUILDING AMENITIES
	TERRACE - PLANTED
	TERRACE - OCCUPIABLE
	TERRACE - TIERED SEATING


ARCHITECT  
BvN  
TEL +61 2 8297 7200  
  
ARCHITECT  
SHoP Architects  
TEL +1 212 889 9005  
CLIMATE CONSULTANT  
Transsolar  
TEL +49 711 679 76 0  
LANDSCAPE ARCHITECT  
ASPECT Studios  
TEL +61 2 9699 7182

STRUCTURAL & FACADE ENGINEER  
Eckersley O'Callaghan  
TEL +1 415 813 3810  
  
MEP ENGINEER & VT CONSULTANT  
LCI  
TEL +61 2 9157 0570  
ACOUSTIC CONSULTANT  
STANTEC  
TEL +61 2 8484 7000  
STRUCTURAL & CIVIL ENGINEER  
TTW  
TEL +612 9439 7288

TOWN PLANNER  
Urbis  
TEL +61 2 8233 9900  
  
BCA/DDA CONSULTANT  
Blackett Maguire + Goldsmith  
TEL +61 2 9211 7777  
FIRE ENGINEER  
Norman Disney & Young  
TEL +61 2 9928 6800  
LIGHTING CONSULTANT  
ISP Design  
TEL +1 305 278 1565

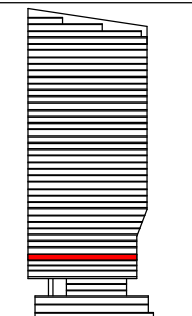KEY PLAN  
  
  
PROJECT MANAGER  
Generale  
TEL +61 433 706 275

CLIENT  
ATLASSIAN  
  
PROJECT  
ATLASSIAN CENTRAL  
No.8-10 LEE STREET, HAYMARKET  
PROJECT NUMBER  
1906024

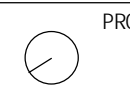
TRUE NORTH  
PROJECT NORTH  
  
  
GRAPHIC SCALE  
0 2000 5000  
  
SCALE  
1 : 100@A1  
STATUS  
SSDA

DRAWING  
  
GENERAL ARRANGEMENT  
PLAN TOWER LEVEL 4  
DOCUMENT NUMBER  
DA-10B-T04-01  
ISSUE  
8







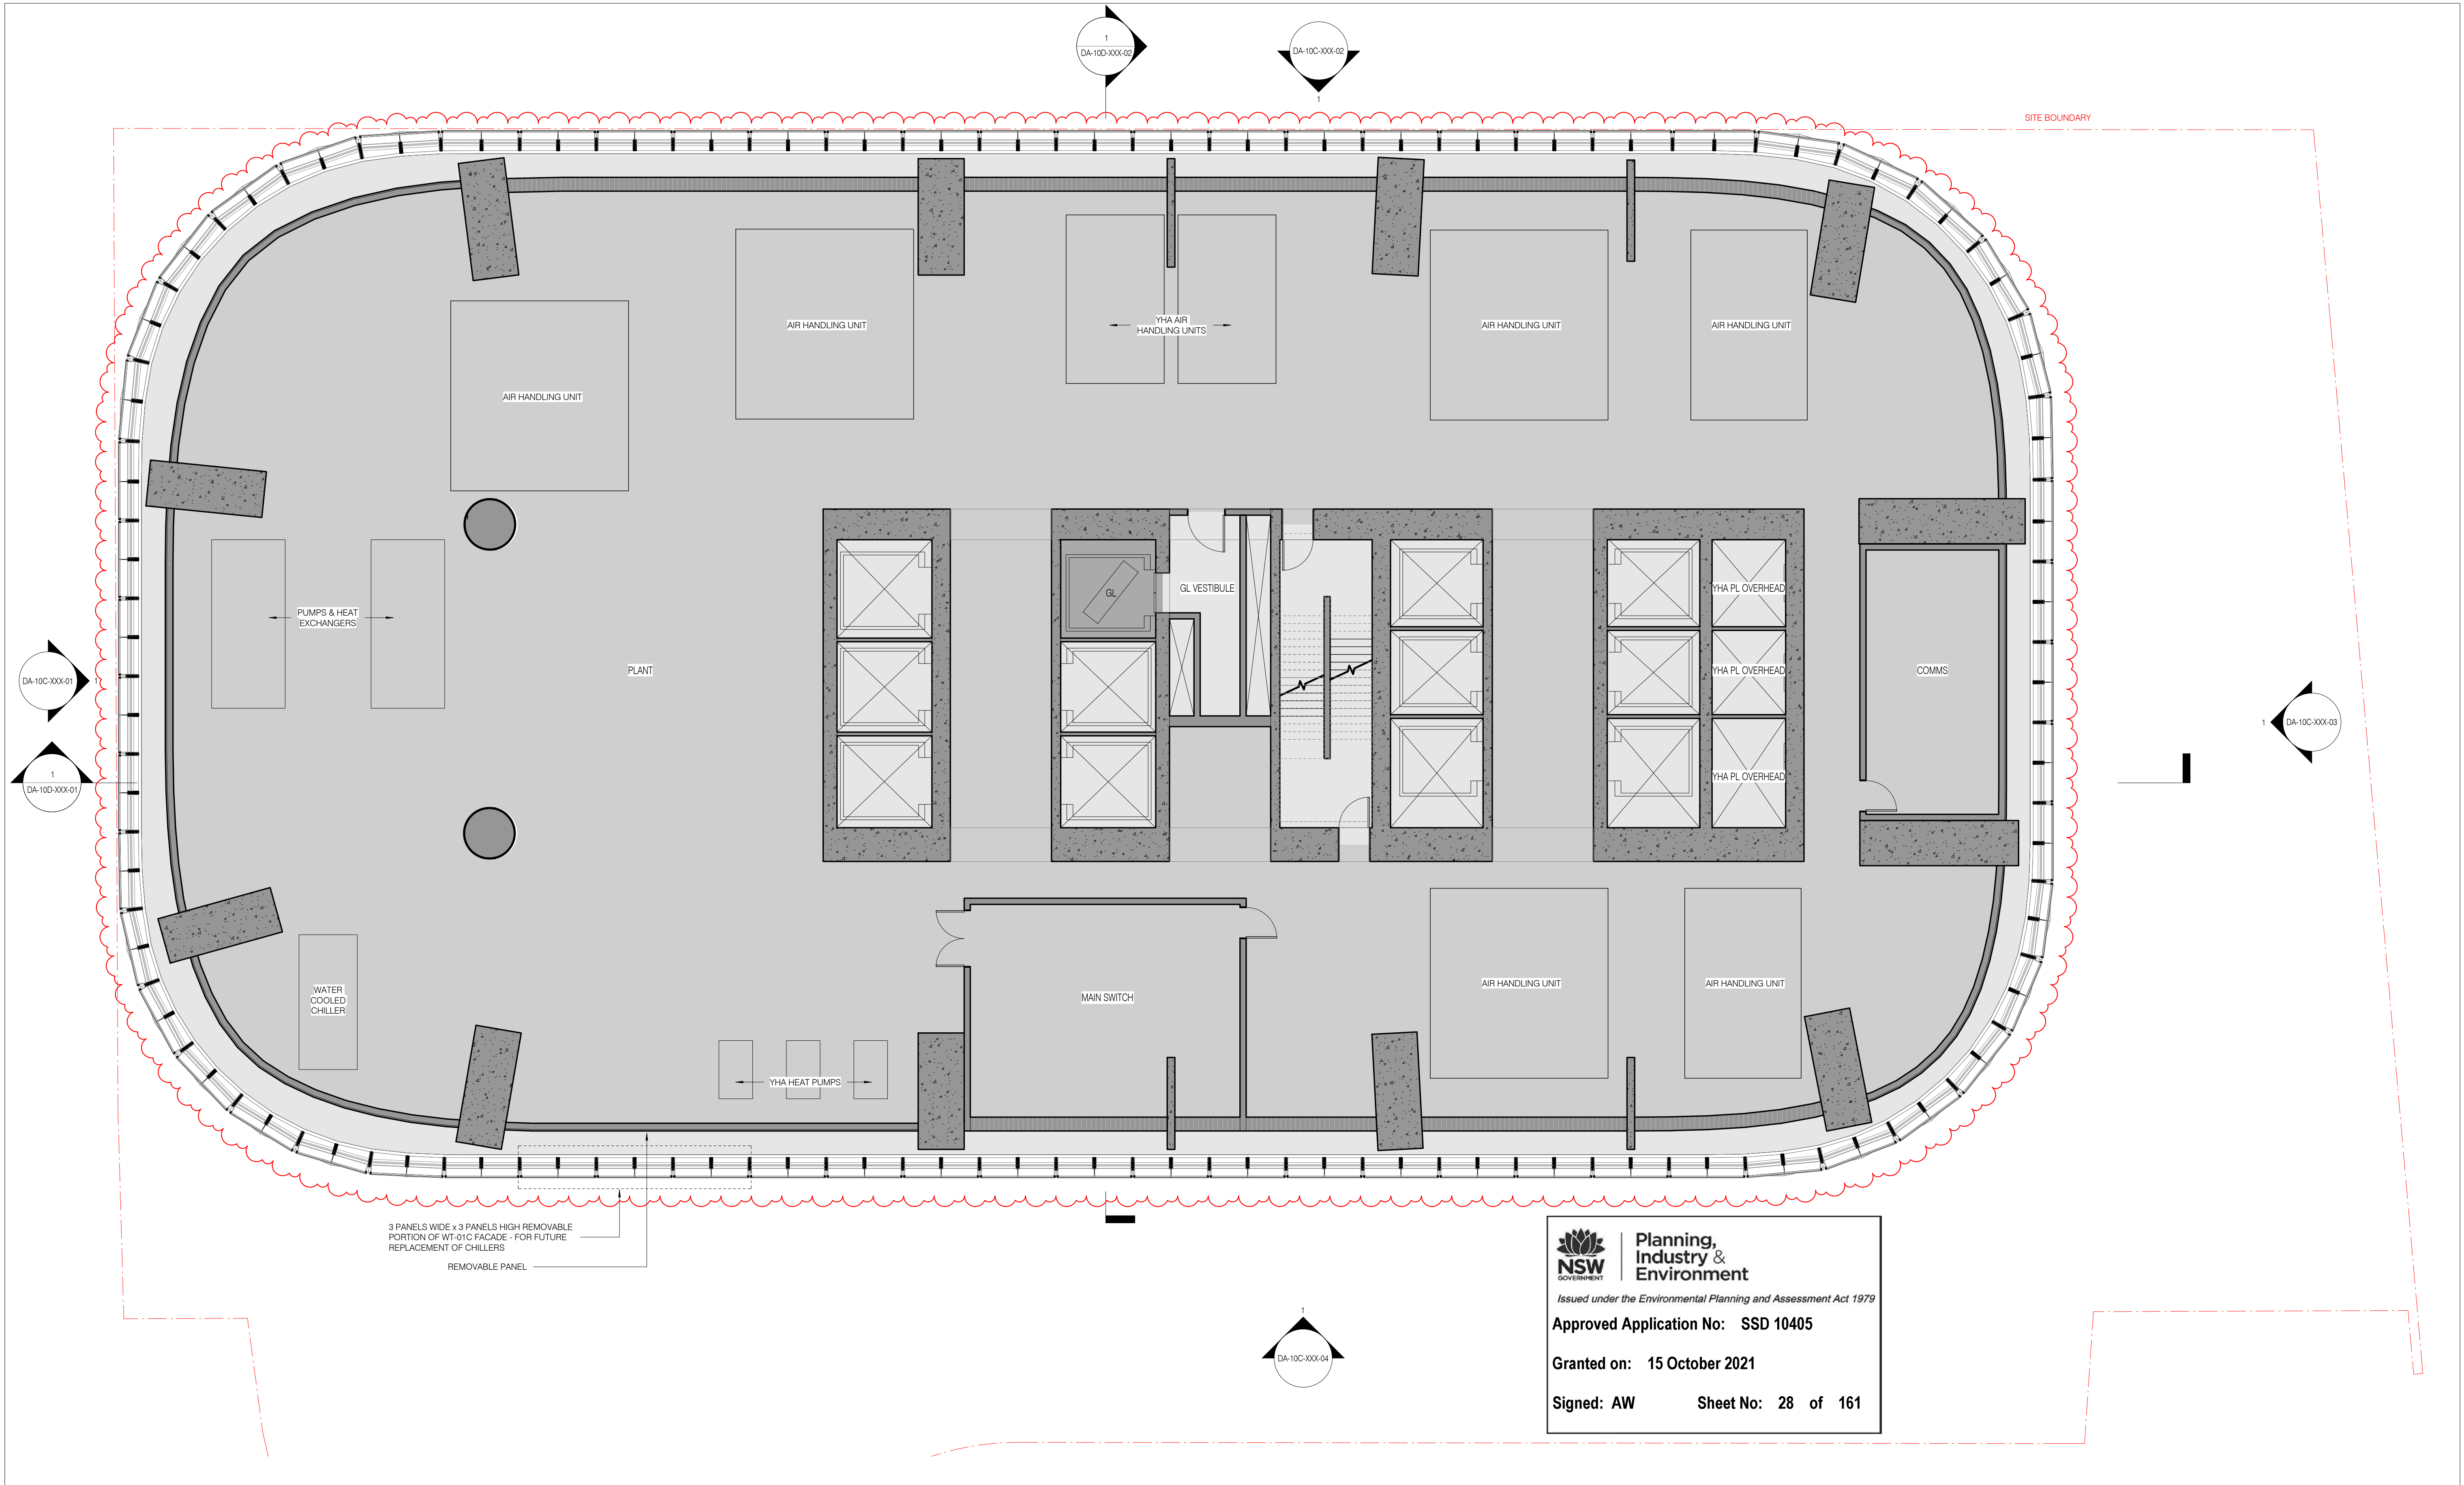

**NSW** **Planning, Industry & Environment**  
GOVERNMENT  
Issued under the Environmental Planning and Assessment Act 1979

**Approved Application No: SSD 10405**

**Granted on: 15 October 2021**

**Signed: AW Sheet No: 28 of 161**

**sh p BvN**

NSW ARCHITECTS REGISTRATION BOARD /  
NOMINATED ARCHITECTS

6501 ABBIE GALVIN  
9556 WENDY SCHWARTZ  
7115 JULIAN ASHBY  
7153 MATTHEW BLAIR  
7153 PHILIP ROSSINGTON  
4931 JAMES GRIFFIN

Telephone +61 2 8297 7200  
Facsimile +61 2 8297 7299  
www.bvn.com.au

**INTELLECTUAL PROPERTY**  
COPYRIGHT BvN ARCHITECTURE PTY LIMITED. UNLESS OTHERWISE AGREED IN WRITING ALL RIGHTS TO THIS DOCUMENT ARE SUBJECT TO PATENT INTELLECTUAL PROPERTY. THIS DOCUMENT MAY ONLY BE USED FOR THE EXPRESS PURPOSE AND PROJECT FOR WHICH IT HAS BEEN CREATED AND IS NOT TO BE REPRODUCED OR COPIED BY ANY OTHER PARTY WITHOUT THE WRITTEN PERMISSION OF BvN ARCHITECTURE PTY LIMITED. ANY UNAUTHORIZED USE OF THIS DOCUMENT IS AT THE USER'S SOLE RISK AND WITHOUT LIMITING BvN'S RIGHTS THE USER RELEASES AND INDEMNIFIES BvN FROM AND AGAINST ALL LOSS SO ARISING.

**NOTE**  
CONTRACTOR TO CHECK AND VERIFY ALL DIMENSIONS ON SITE PRIOR TO COMMENCEMENT OF WORK OR PREPARATION OF SHOP DRAWINGS. DO NOT SCALE THIS DRAWING.

**ORIGINAL DRAWING IN COLOUR**

ISSUE	DATE	FOR
1	28.08.20	WIP SSDA FOR CLIENT REVIEW
2	16.09.20	DRAFT SSDA
3	30.09.20	SSDA SUBMISSION
4	19.11.20	SSDA SUBMISSION
5	24.11.20	SSDA SUBMISSION
6	04.05.21	SSDA SUBMISSION

- GENERAL NOTES**
- OFFICE
  - LOBBY - INTERNAL
  - LOBBY - EXTERNAL
  - YHA
  - RETAIL
  - VEHICLE ZONES
  - COMMON CIRCULATION
  - TERRACE - PLANTED
  - TERRACE - OCCUPIABLE
  - TERRACE - TIERED SEATING

- PASSENGER LIFT - OFFICE
  - GOODS LIFT
  - CORE, BASE BUILDING AMENITIES, AND FACADE
  - PLANT
  - VOID
1. ALL SHAFT LABELS AND MECH. EQUIP ARE SHOWN FOR REFERENCE ONLY. SEE MEP DWGS.  
2. STRUCTURAL ELEMENTS SHOWN FOR REFERENCE ONLY. SEE STR DWGS.

**ARCHITECT**  
BVN  
TEL +61 2 8297 7200

**ARCHITECT**  
SHoP Architects  
TEL +1 212 889 9005

**CLIMATE CONSULTANT**  
Transsolar  
TEL +49 711 679 76 0

**LANDSCAPE ARCHITECT**  
ASPECT Studios  
TEL +61 2 9699 7182

**STRUCTURAL & FACADE ENGINEER**  
Eckersley O'Callaghan  
TEL +1 415 813 3810

**MEP ENGINEER & VT CONSULTANT**  
LCI  
TEL +61 2 9157 0570

**ACOUSTIC CONSULTANT**  
STANTEC  
TEL +61 2 8484 7000

**STRUCTURAL & CIVIL ENGINEER**  
TTW  
TEL +612 9439 7288

**TOWN PLANNER**  
Urbis  
TEL +61 2 8233 9900

**BCA/DA CONSULTANT**  
Blackett Maguire + Goldsmith  
TEL +61 2 9211 7777

**FIRE ENGINEER**  
Norman Disney & Young  
TEL +61 2 9928 6800

**LIGHTING CONSULTANT**  
ISP Design  
TEL +1 305 278 1565

**KEY PLAN**

**PROJECT MANAGER**  
Avenor

**CLIENT**  
Atlasian

**PROJECT**  
Atlasian Central  
8-10 Lee Street  
PROJECT NUMBER  
190602

**TRUE NORTH PROJECT NORTH**

**GRAPHIC SCALE**  
0 2000 5000

**SCALE**  
As indicated @ A1

**STATUS**  
SSDA


**DRAWING**

**GENERAL ARRANGEMENT PLAN TOWER LEVEL 06**

**DOCUMENT NUMBER**  
DA-10B-T06-01

**ISSUE**  
6



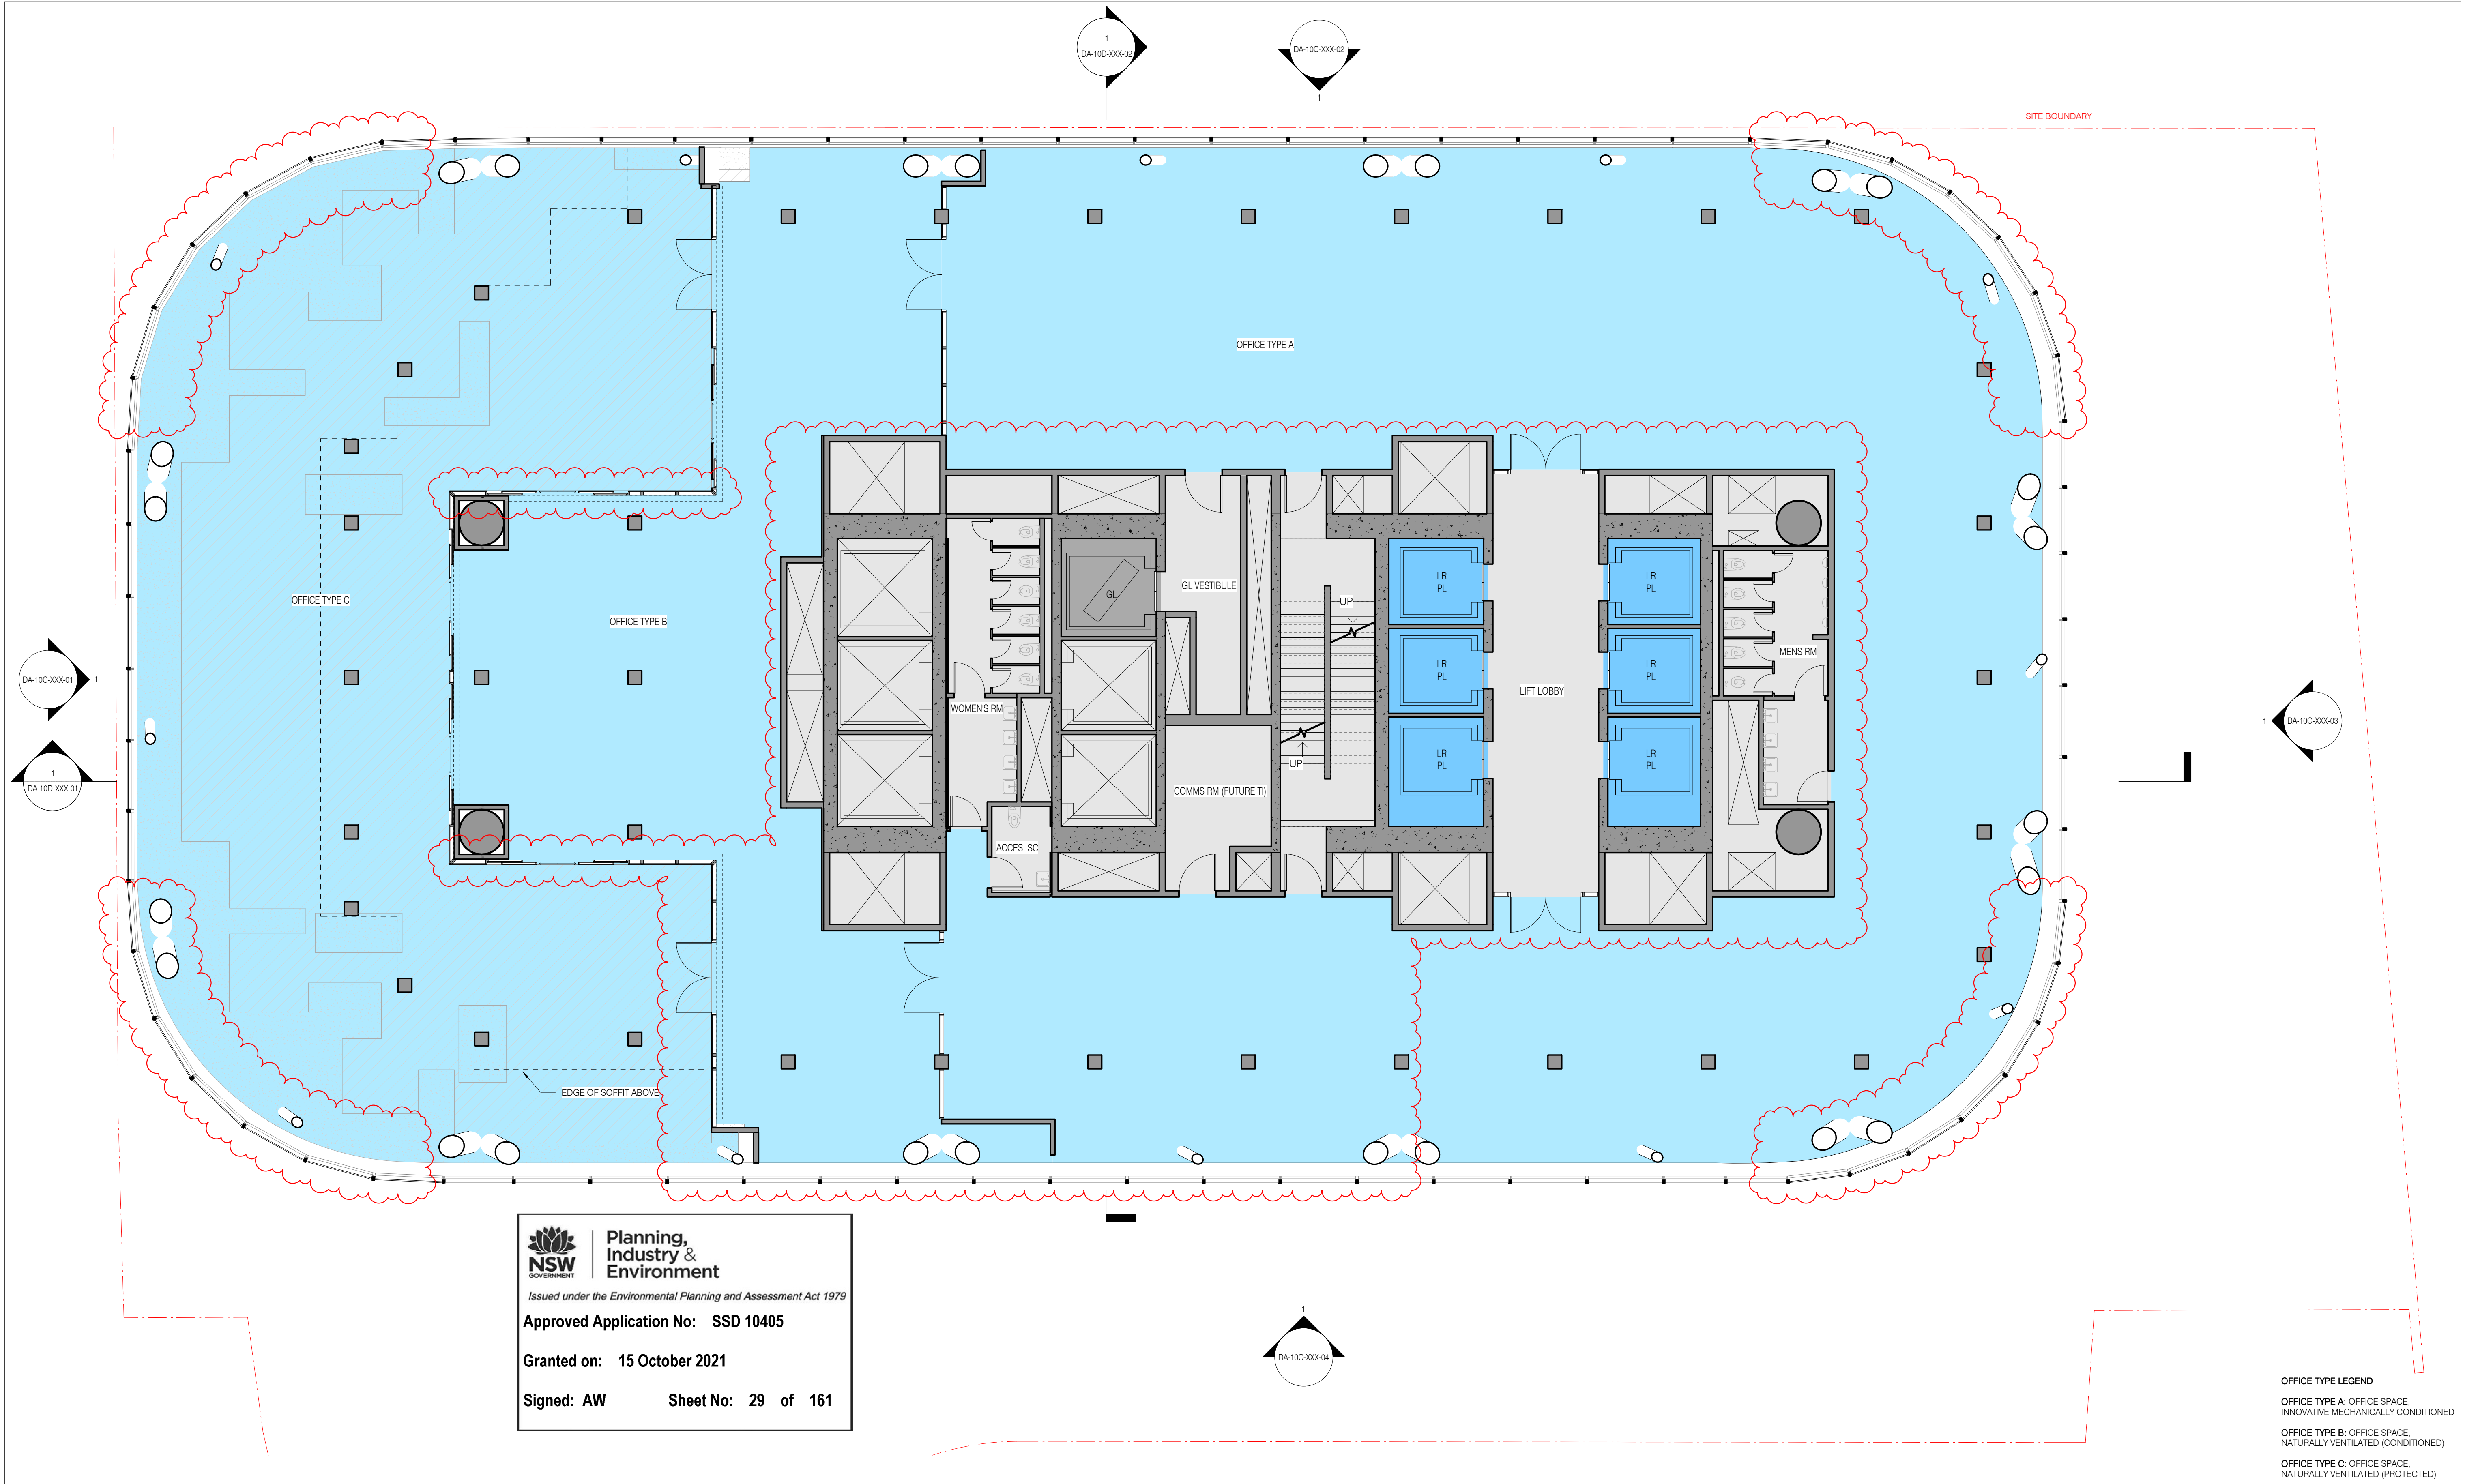

ISSUE	DATE	FOR
1	28.08.20	WIP SSDA FOR CLIENT REVIEW
2	16.09.20	DRAFT SSDA
3	30.09.20	SSDA SUBMISSION
4	04.05.21	SSDA SUBMISSION

GENERAL NOTES
OFFICE
LOBBY - INTERNAL
LOBBY - EXTERNAL
YHA
RETAIL
VEHICLE ZONES
COMMON CIRCULATION
TERRACE - PLANTED
TERRACE - OCCUPIABLE
TERRACE - TIERED SEATING

PASSENGER LIFT - OFFICE
GOODS LIFT
CORE, BASE BUILDING AMENITIES, AND FACADE
PLANT
VOID

1. ALL SHAFT LABELS AND MECH. EQUIP ARE SHOWN FOR REFERENCE ONLY. SEE MEP DWGS.  
2. STRUCTURAL ELEMENTS SHOWN FOR REFERENCE ONLY. SEE STR DWGS.

ARCHITECT  
BVN  
TEL +61 2 8297 7200

ARCHITECT  
SHoP Architects  
TEL +1 212 889 9005

CLIMATE CONSULTANT  
Transsolar  
TEL +49 711 679 76 0

LANDSCAPE ARCHITECT  
ASPECT Studios  
TEL +61 2 9699 7182

STRUCTURAL & FACADE ENGINEER  
Eckersley O'Callaghan  
TEL +1 415 813 3810

MEP ENGINEER & VT CONSULTANT  
LCI  
TEL +61 2 9157 0570

ACOUSTIC CONSULTANT  
STANTEC  
TEL +61 2 8484 7000

STRUCTURAL & CIVIL ENGINEER  
TTW  
TEL +612 9439 7288

TOWN PLANNER  
Urbis  
TEL +61 2 8233 9900

BCA/DDA CONSULTANT  
Blackett Maguire + Goldsmith  
TEL +61 2 9211 7777

FIRE ENGINEER  
Norman Disney & Young  
TEL +61 2 9928 6800

LIGHTING CONSULTANT  
ISP Design  
TEL +1 305 278 1565

KEY PLAN

PROJECT MANAGER  
Avenor

CLIENT  
Atlasian

PROJECT  
Atlasian Central  
8-10 Lee Street  
PROJECT NUMBER  
190602

TRUE NORTH PROJECT NORTH

GRAPHIC SCALE  
0 2000 5000

SCALE  
As indicated @A1

STATUS  
SSDA

**OFFICE TYPE LEGEND**

**OFFICE TYPE A:** OFFICE SPACE,  
INNOVATIVE MECHANICALLY CONDITIONED

**OFFICE TYPE B:** OFFICE SPACE,  
NATURALLY VENTILATED (CONDITIONED)


**OFFICE TYPE C:** OFFICE SPACE,  
NATURALLY VENTILATED (PROTECTED)

**GENERAL ARRANGEMENT  
PLAN TOWER LEVEL 07**

DOCUMENT NUMBER  
DA-10B-T07-01

ISSUE  
4



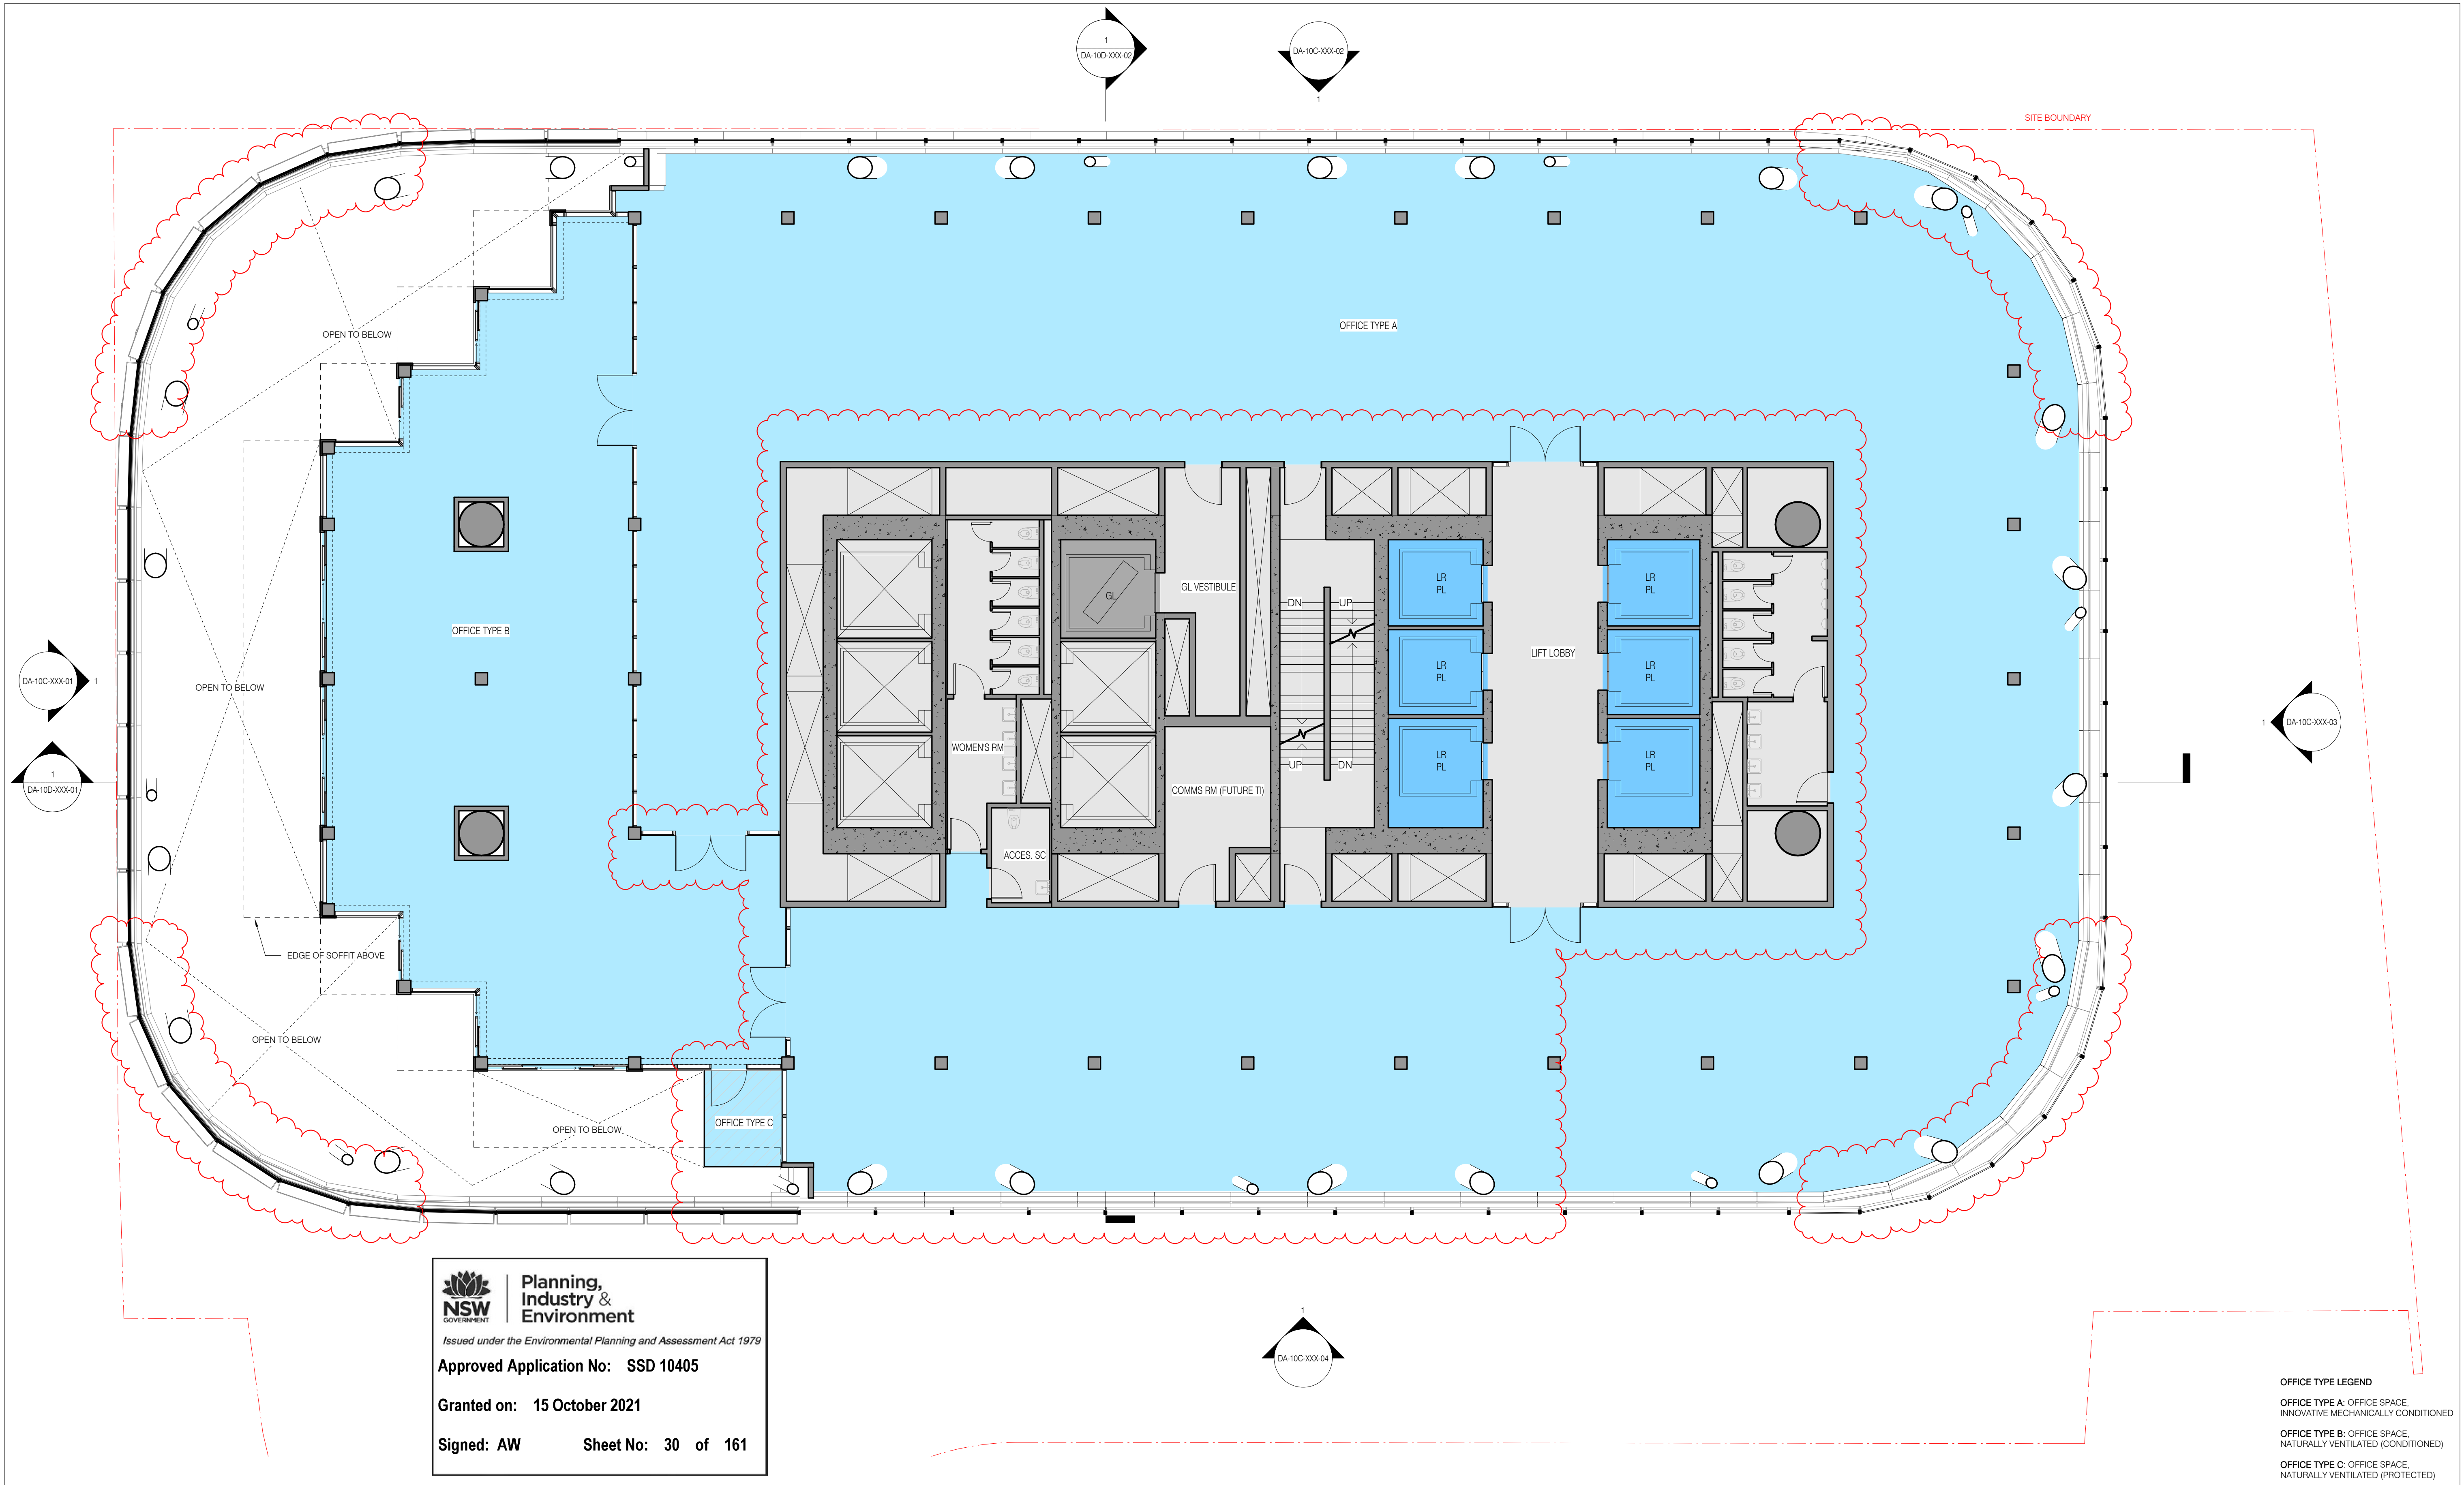



**Planning,  
Industry &  
Environment**  
Issued under the Environmental Planning and Assessment Act 1979

**Approved Application No: SSD 10405**  
  
**Granted on: 15 October 2021**  
  
**Signed: AW      Sheet No: 30 of 161**

**OFFICE TYPE LEGEND**  
**OFFICE TYPE A:** OFFICE SPACE,  
INNOVATIVE MECHANICALLY CONDITIONED  
**OFFICE TYPE B:** OFFICE SPACE,  
NATURALLY VENTILATED (CONDITIONED)  
**OFFICE TYPE C:** OFFICE SPACE,  
NATURALLY VENTILATED (PROTECTED)

**sh p BvN**

NSW ARCHITECTS REGISTRATION BOARD /  
NOMINATED ARCHITECTS

6501 ABBIE GALVIN  
9556 WROTCZAKA TITCHKOSKY  
7115 JULIAN ASHTON  
7153 MATTHEW BLAIR  
7153 PHILIP ROSSINGTON  
4933 JAMES GROSE

Telephone +61 2 8297 7200  
Facsimile +61 2 8297 7299  
www.bvn.com.au

**INTELLECTUAL PROPERTY**  
COPYRIGHT BvN ARCHITECTURE PTY LIMITED. UNLESS OTHERWISE  
AGREED IN WRITING ALL RIGHTS TO THIS DOCUMENT ARE SUBJECT TO  
PAYMENT IN FULL OF ALL BvN CHARGES. THIS DOCUMENT MAY ONLY  
BE USED FOR THE EXPRESS PURPOSE AND PROJECT FOR WHICH IT  
HAS BEEN CREATED AND NO REUSE, REPRODUCTION, OR MODIFICATION  
BY ANY PARTY IS PERMITTED WITHOUT THE WRITTEN PERMISSION OF  
BvN AND THIS DOCUMENT MAY NOT BE OTHERWISE USED, OR COPIED,  
ANY UNAUTHORIZED USE OF THIS DOCUMENT IS AT THE USER'S SOLE  
RISK AND WITHOUT LIMITING BvN'S RIGHTS THE USER RELEASES AND  
INDEMNIFIES BvN FROM AND AGAINST ALL LOSS SO ARISING.

**NOTE**  
CONTRACTOR TO CHECK AND VERIFY ALL DIMENSIONS ON SITE PRIOR  
TO COMMENCEMENT OF WORK OR PREPARATION OF SHOP DRAWINGS.  
DO NOT SCALE THIS DRAWING.



ISSUE	DATE	FOR
1	28.08.20	WIP SSDA FOR CLIENT REVIEW
2	16.09.20	DRAFT SSDA
3	30.09.20	SSDA SUBMISSION
4	04.05.21	SSDA SUBMISSION

**GENERAL NOTES**

- OFFICE
- LOBBY - INTERNAL
- LOBBY - EXTERNAL
- YHA
- RETAIL
- VEHICLE ZONES
- COMMON CIRCULATION
- TERRACE - PLANTED
- TERRACE - OCCUPIABLE
- TERRACE - TIERED SEATING

- PASSENGER LIFT - OFFICE
- GOODS LIFT
- CORE, BASE BUILDING AMENITIES, AND FACADE
- PLANT
- VOID

- ALL SHAFT LABELS AND MECH. EQUIP ARE SHOWN FOR REFERENCE ONLY. SEE MEP DWGS.
- STRUCTURAL ELEMENTS SHOWN FOR REFERENCE ONLY. SEE STR DWGS.

**ARCHITECT**  
BVN  
TEL +61 2 8297 7200

**ARCHITECT**  
ShoP Architects  
TEL +1 212 889 9005

**CLIMATE CONSULTANT**  
Transsolar  
TEL +49 711 679 76 0

**LANDSCAPE ARCHITECT**  
ASPECT Studios  
TEL +61 2 9699 7182

**STRUCTURAL & FACADE ENGINEER**  
Eckersley O'Callaghan  
TEL +1 415 813 3810

**MEP ENGINEER & VT CONSULTANT**  
LCI  
TEL +61 2 9157 0570

**ACUSTIC CONSULTANT**  
STANTEC  
TEL +61 2 8484 7000

**STRUCTURAL & CIVIL ENGINEER**  
TTW  
TEL +612 9439 7288


**TOWN PLANNER**  
Urbis  
TEL +61 2 8233 9900

**BCA/DDA CONSULTANT**  
Blackett Maguire + Goldsmith  
TEL +61 2 9211 7777

**FIRE ENGINEER**  
Norman Disney & Young  
TEL +61 2 9928 6800

**LIGHTING CONSULTANT**  
ISP Design  
TEL +1 305 278 1565

**KEY PLAN**

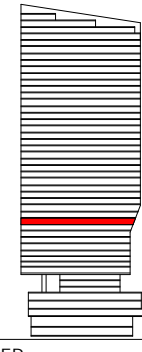

**PROJECT MANAGER**  
Avenor

**CLIENT**


Atlasian

**PROJECT**  
Atlasian Central  
8-10 Lee Street  
**PROJECT NUMBER**

190602

**TRUE NORTH**

**PROJECT NORTH**

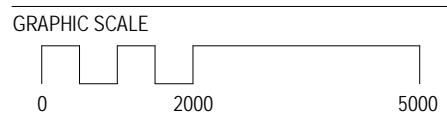

**SCALE**  
As indicated @ A1  
**STATUS**

SSDA

**DRAWING**

**GENERAL ARRANGEMENT  
PLAN TOWER LEVEL 08**

**DOCUMENT NUMBER**


DA-10B-T08-01

**ISSUE**

4

4/30/2021 3:30:12 PM



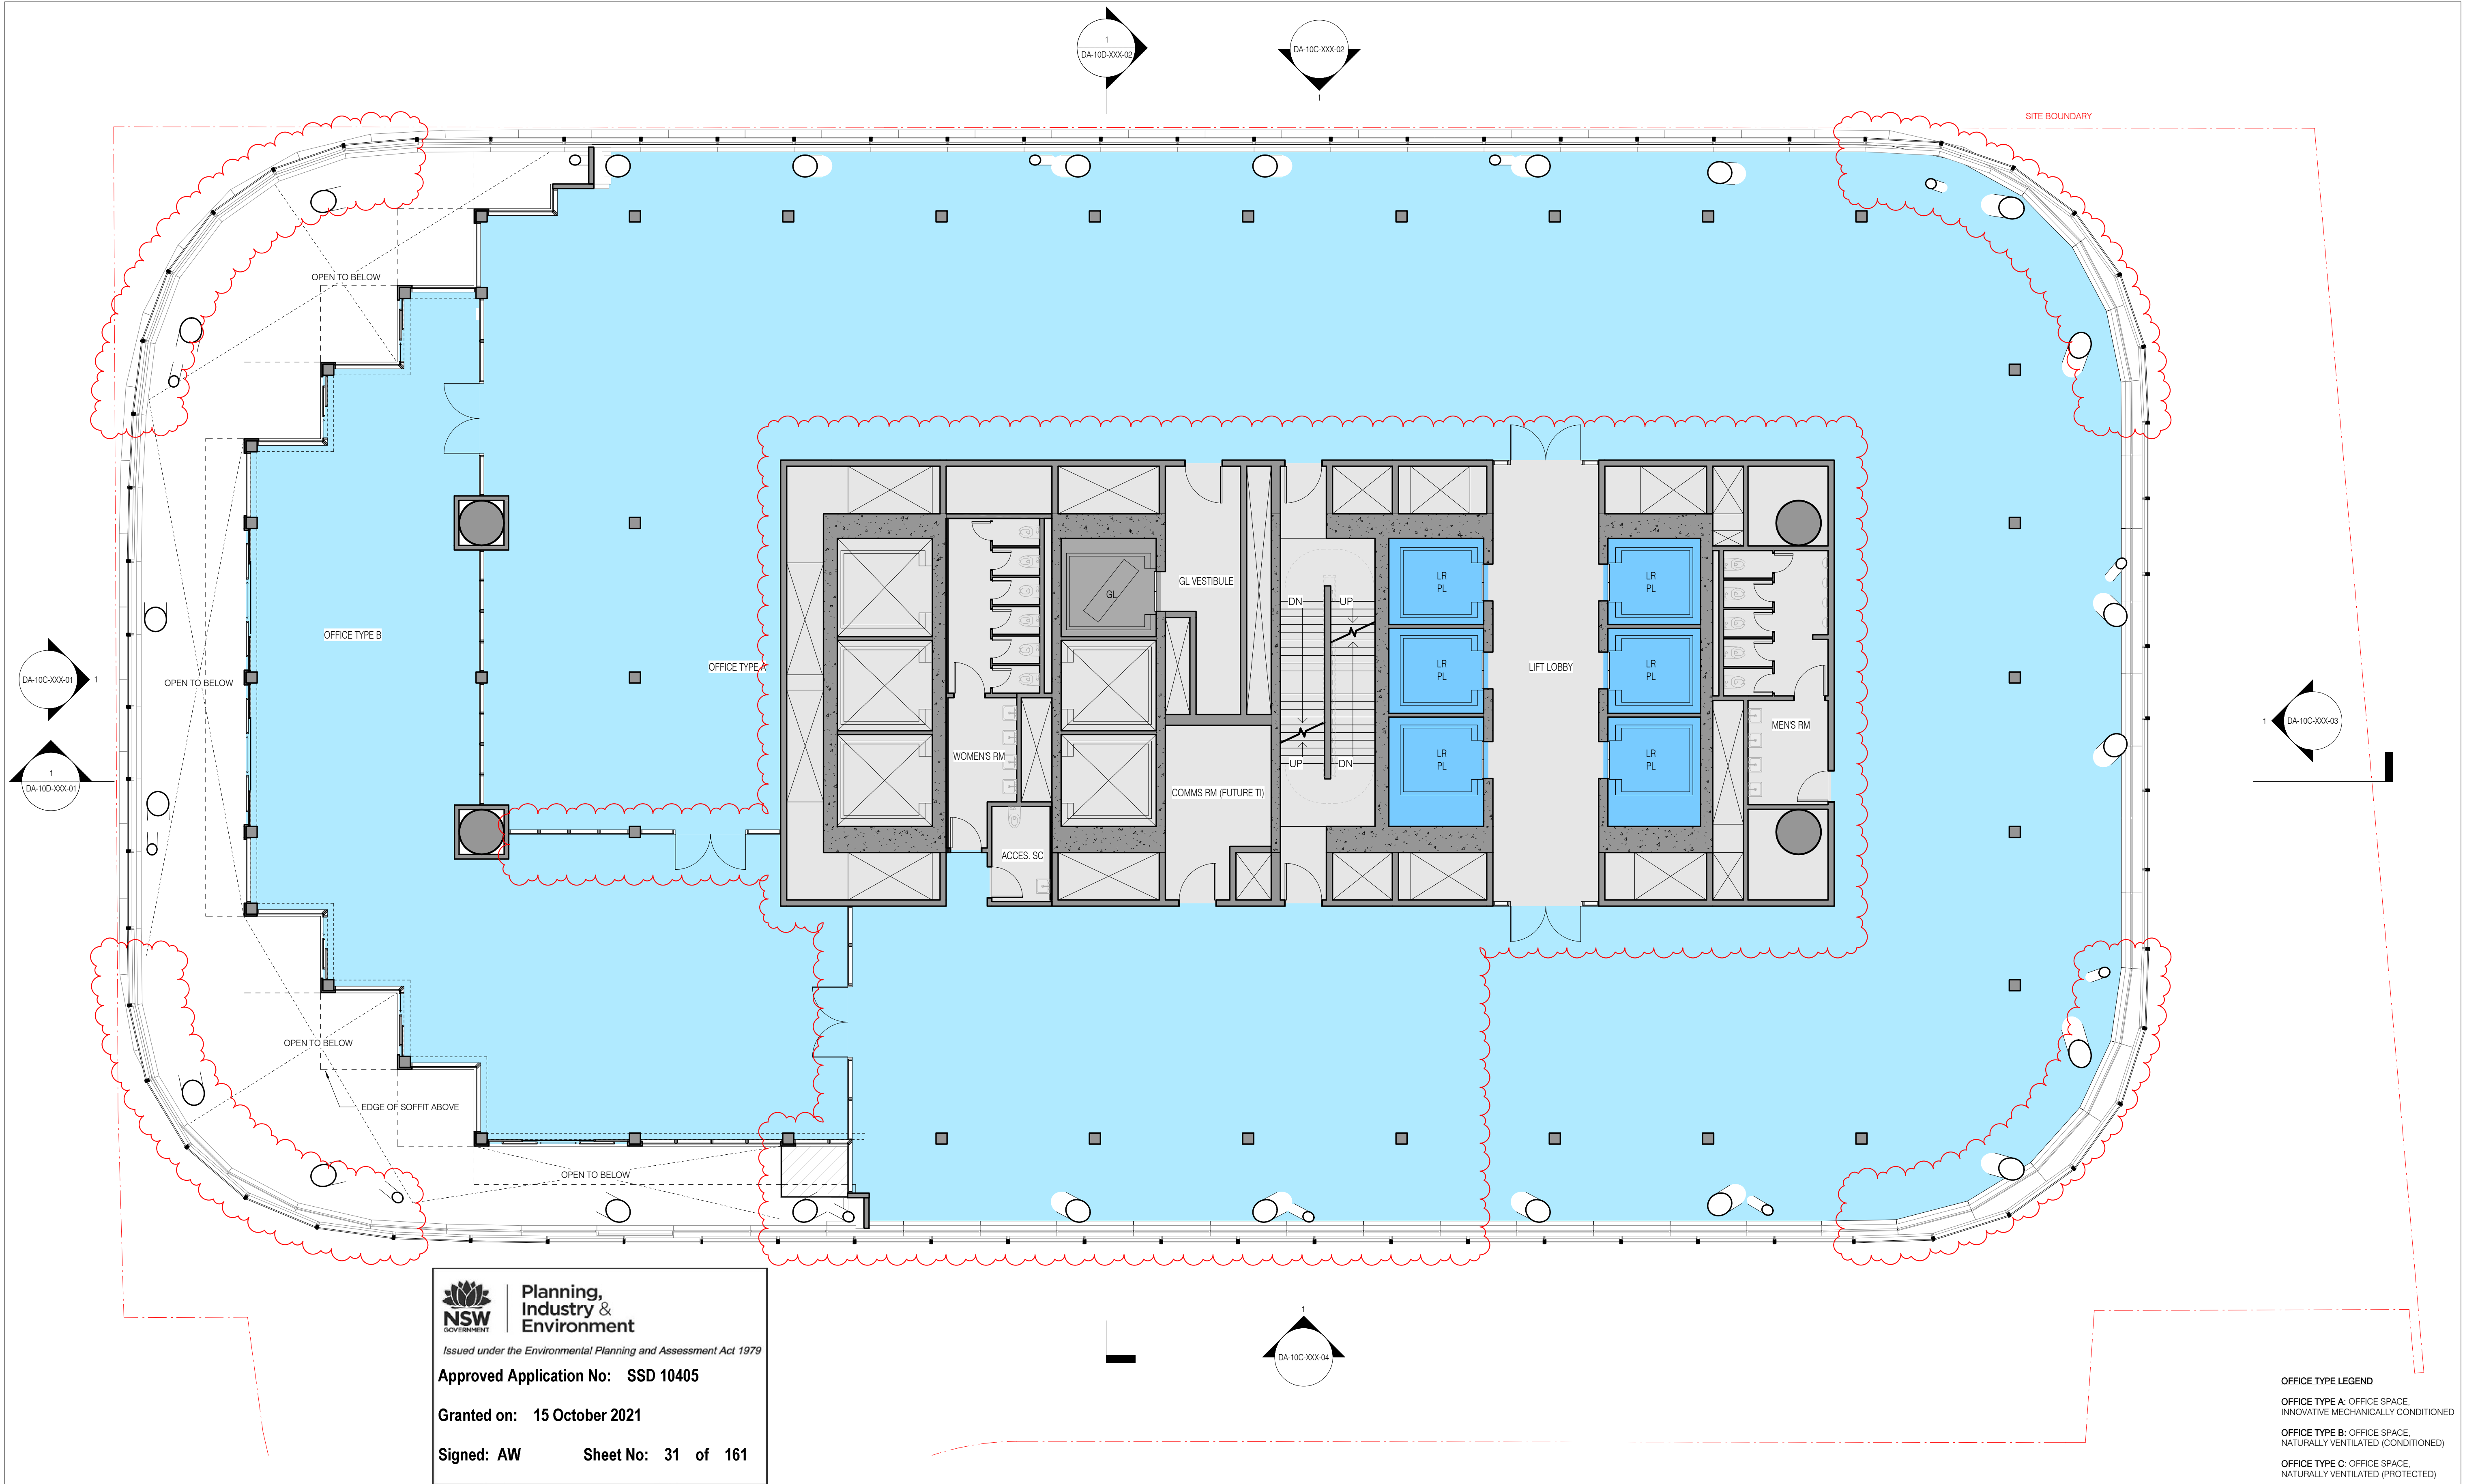

**NSW** **Planning, Industry & Environment**  
GOVERNMENT  
Issued under the Environmental Planning and Assessment Act 1979

**Approved Application No: SSD 10405**

**Granted on: 15 October 2021**

**Signed: AW Sheet No: 31 of 161**

**OFFICE TYPE LEGEND**

**OFFICE TYPE A:** OFFICE SPACE, INNOVATIVE MECHANICALLY CONDITIONED

**OFFICE TYPE B:** OFFICE SPACE, NATURALLY VENTILATED (CONDITIONED)

**OFFICE TYPE C:** OFFICE SPACE, NATURALLY VENTILATED (PROTECTED)



NSW ARCHITECTS REGISTRATION BOARD /  
NOMINATED ARCHITECTS

6501 ABBIE GALVIN  
9556 WINDTSCHEER TCHOSKY  
7115 JULIAN ASHTON  
7153 MATTHEW BLAIR  
7153 PHILIP ROSSINGTON  
4933 JAMES GRISE

Telephone +61 2 8297 7200  
Facsimile +61 2 8297 7299  
www.bvn.com.au

**INTELLECTUAL PROPERTY**

COPYRIGHT BVN ARCHITECTURE PTY LIMITED. UNLESS OTHERWISE AGREED IN WRITING ALL RIGHTS TO THIS DOCUMENT ARE SUBJECT TO PAYMENT IN FULL OF ALL BVN CHARGES. THIS DOCUMENT MAY ONLY BE USED FOR THE EXPRESS PURPOSE AND PROJECT FOR WHICH IT HAS BEEN CREATED AND IS NOT TO BE REPRODUCED OR USED BY ANY OTHER PARTY WITHOUT THE WRITTEN PERMISSION OF BVN ARCHITECTURE PTY LIMITED. ANY UNAUTHORIZED USE OF THIS DOCUMENT IS AT THE USER'S SOLE RISK AND WITHOUT LIMITING BVN'S RIGHTS THE USER RELEASES AND INDEMNIFIES BVN FROM AND AGAINST ALL LOSS SO ARISING.

**NOTE**

CONTRACTOR TO CHECK AND VERIFY ALL DIMENSIONS ON SITE PRIOR TO COMMENCEMENT OF WORK OR PREPARATION OF SHOP DRAWINGS. DO NOT SCALE THIS DRAWING.



ISSUE	DATE	FOR
1	28.08.20	WIP SSDA FOR CLIENT REVIEW
2	16.09.20	DRAFT SSDA
3	30.09.20	SSDA SUBMISSION
4	04.05.21	SSDA SUBMISSION

**GENERAL NOTES**

- OFFICE
- LOBBY - INTERNAL
- LOBBY - EXTERNAL
- YHA
- RETAIL
- VEHICLE ZONES
- COMMON CIRCULATION
- TERRACE - PLANTED
- TERRACE - OCCUPIABLE
- TERRACE - TIERED SEATING

- PASSENGER LIFT - OFFICE
- GOODS LIFT
- CORE, BASE BUILDING AMENITIES, AND FACADE
- PLANT
- VOID

- ALL SHAFT LABELS AND MECH. EQUIP ARE SHOWN FOR REFERENCE ONLY. SEE MEP DWGS.
- STRUCTURAL ELEMENTS SHOWN FOR REFERENCE ONLY. SEE STR DWGS.

**ARCHITECT**  
BVN  
TEL +61 2 8297 7200

**ARCHITECT**  
ShoP Architects  
TEL +1 212 889 9005

**Transsolar**  
TEL +49 711 679 76 0

**LANDSCAPE ARCHITECT**  
ASPECT Studios  
TEL +61 2 9699 7182

**STRUCTURAL & FACADE ENGINEER**  
Eckersley O'Callaghan  
TEL +1 415 813 3810

**MEP ENGINEER & VT CONSULTANT**  
LCI  
TEL +61 2 9157 0570

**ACUSTIC CONSULTANT**  
STANTEC  
TEL +61 2 8484 7000

**STRUCTURAL & CIVIL ENGINEER**  
TTW  
TEL +612 9439 7288


**TOWN PLANNER**  
Urbis  
TEL +61 2 8233 9900

**BCA/DDA CONSULTANT**  
Blackett Maguire + Goldsmith  
TEL +61 2 9211 7777

**FIRE ENGINEER**  
Norman Disney & Young  
TEL +61 2 9928 6800

**LIGHTING CONSULTANT**  
ISP Design  
TEL +1 305 278 1565

**KEY PLAN**

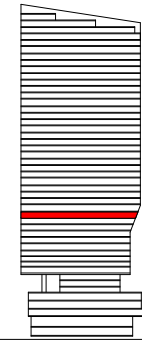


**PROJECT MANAGER**  
Avenor

**CLIENT**  
Atlasian

**PROJECT**  
Atlasian Central  
8-10 Lee Street  
PROJECT NUMBER

190602

**TRUE NORTH PROJECT NORTH**

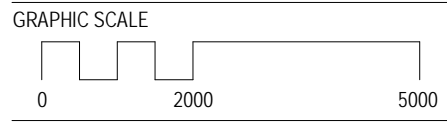

**SCALE**  
As indicated @A1

**STATUS**  
SSDA

**DRAWING**


**GENERAL ARRANGEMENT**  
**PLAN TOWER LEVEL 09**


**DOCUMENT NUMBER**  
DA-10B-T09-01

**ISSUE**  
4

4/30/2021 3:30:19 PM



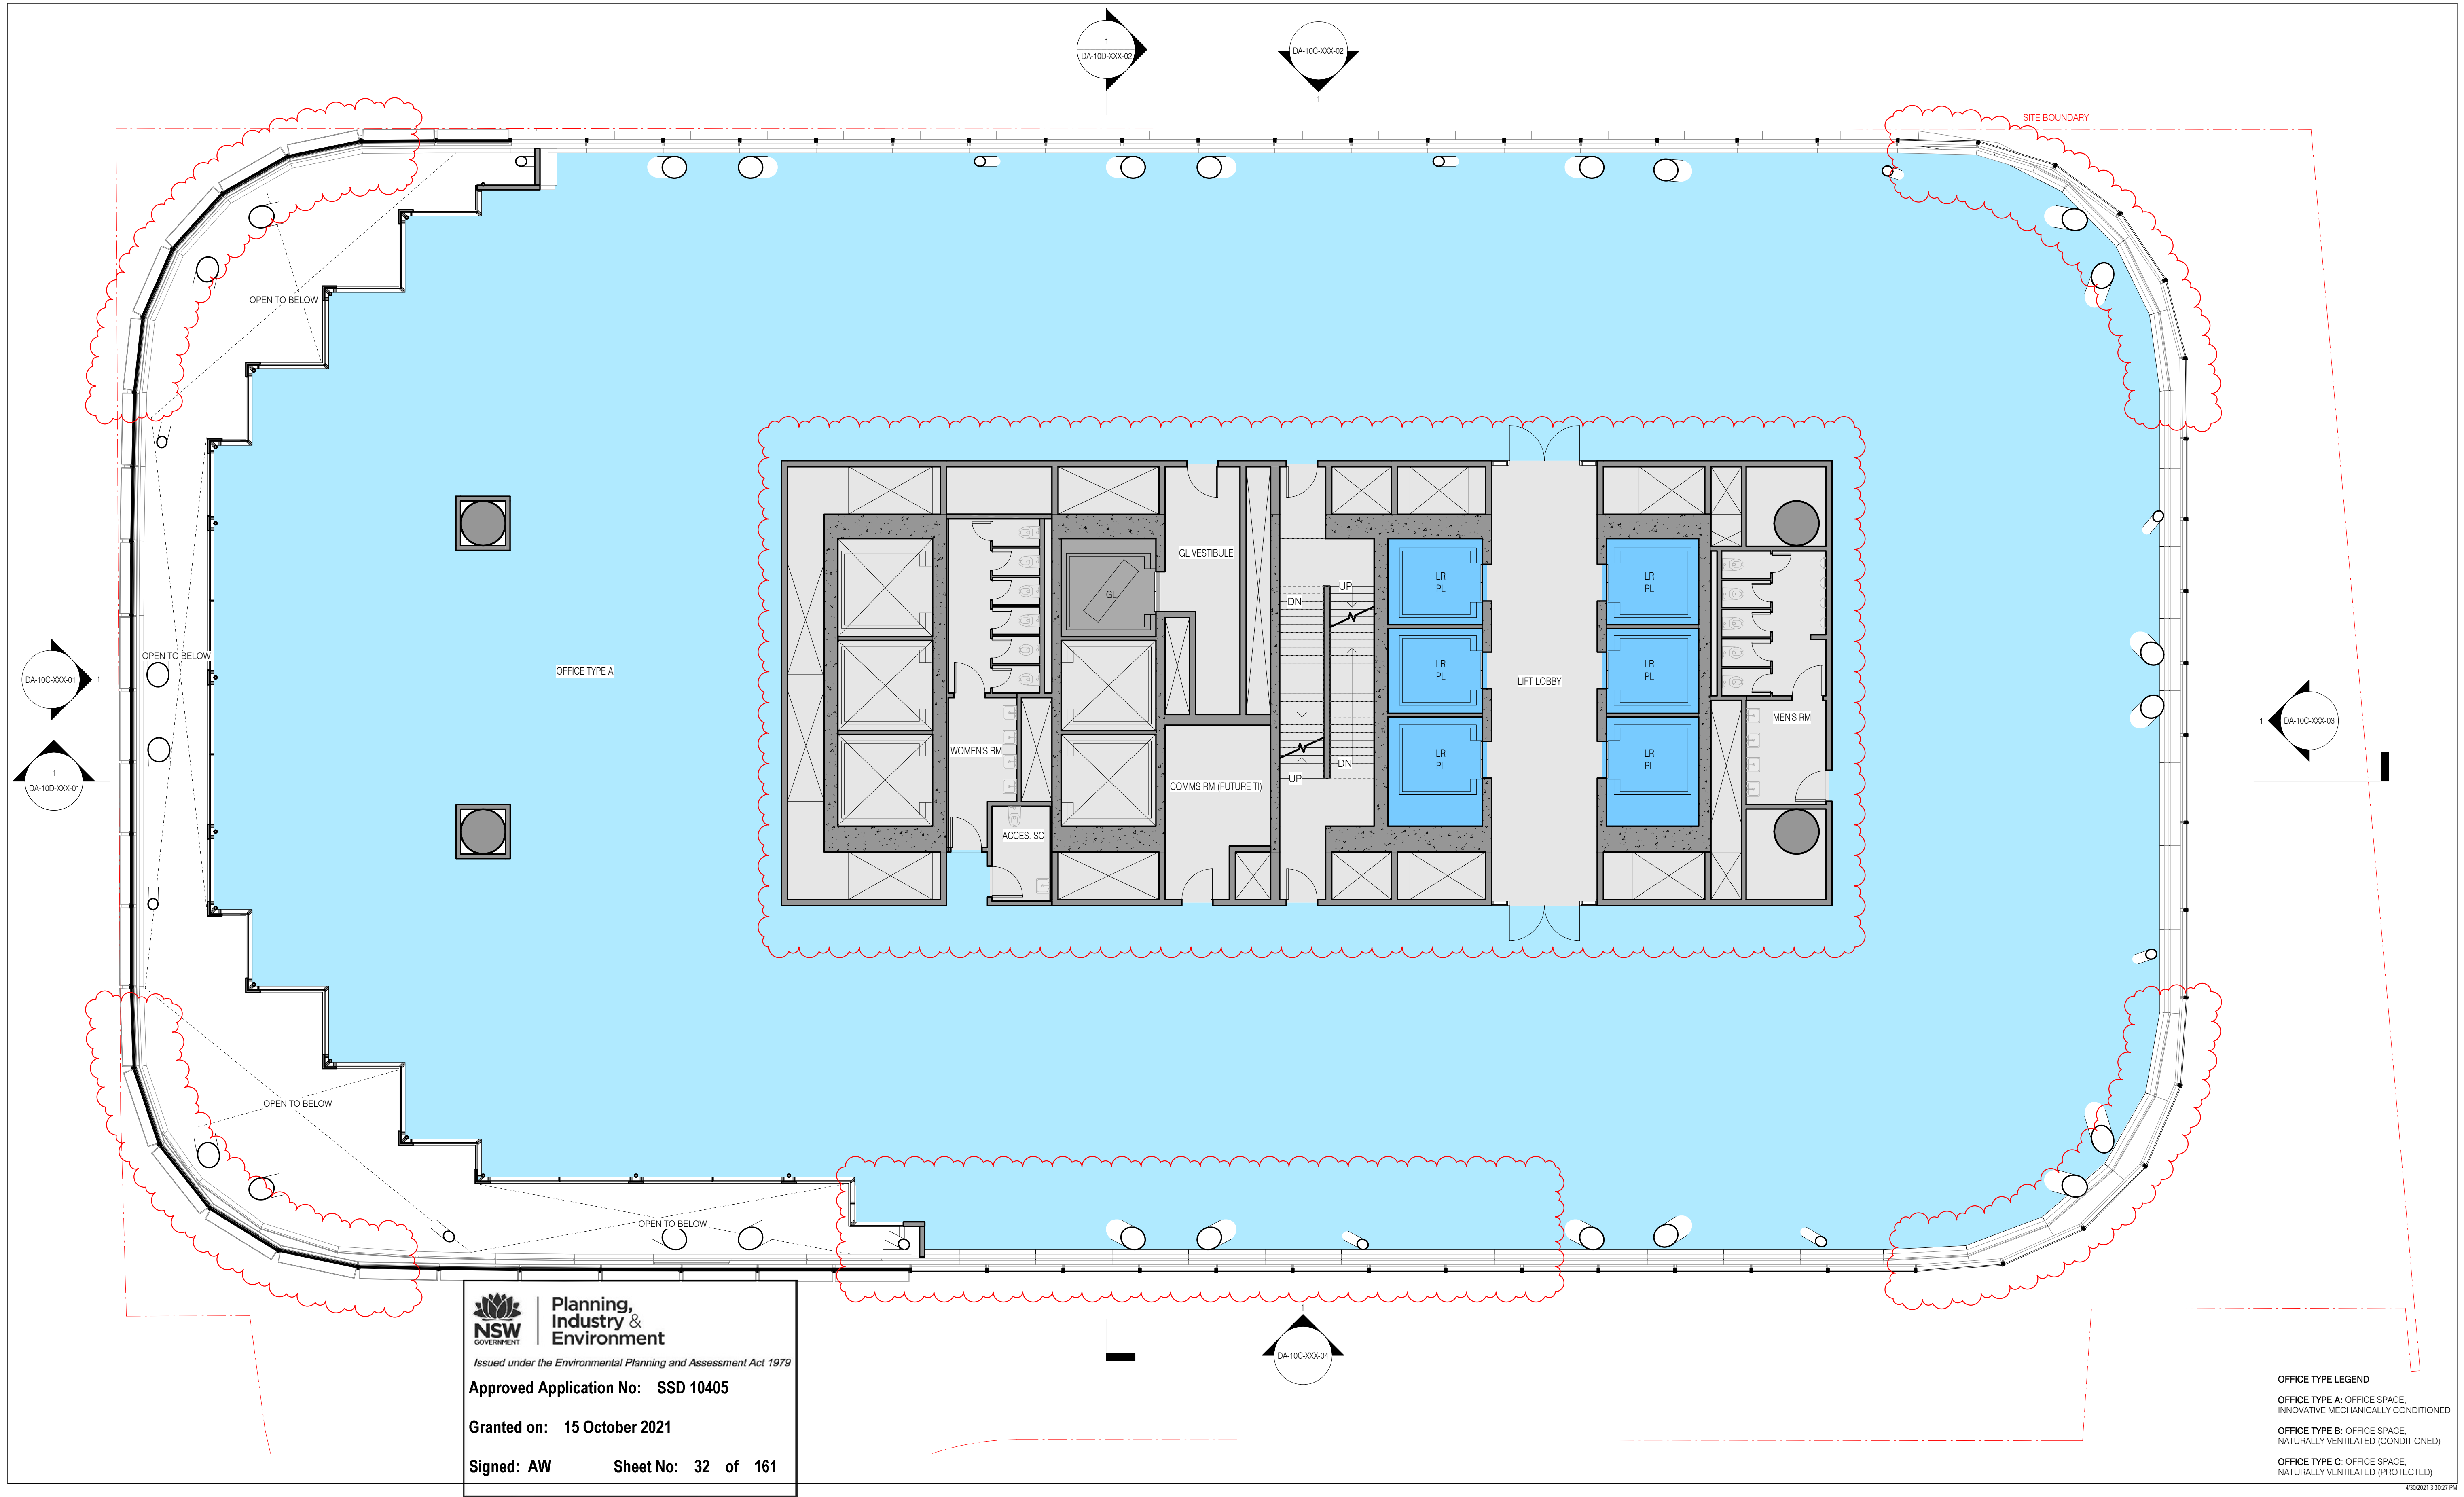



**Planning,  
Industry &  
Environment**  
Issued under the Environmental Planning and Assessment Act 1979

**Approved Application No: SSD 10405**  
  
**Granted on: 15 October 2021**  
  
**Signed: AW      Sheet No: 32 of 161**

**OFFICE TYPE LEGEND**  
**OFFICE TYPE A:** OFFICE SPACE,  
INNOVATIVE MECHANICALLY CONDITIONED  
**OFFICE TYPE B:** OFFICE SPACE,  
NATURALLY VENTILATED (CONDITIONED)  
**OFFICE TYPE C:** OFFICE SPACE,  
NATURALLY VENTILATED (PROTECTED)

**sh p BvN**

NSW ARCHITECTS REGISTRATION BOARD /  
NOMINATED ARCHITECTS

6501 ABBIE GALVIN  
9558 WINDTSCHEIM TCHOWSKY  
7115 JULIAN ASHTON  
7153 MATTHEW BLAIR  
7153 PHILIP ROSSINGTON  
4931 JAMES GROSSE

Telephone +61 2 8297 7200  
Facsimile +61 2 8297 7299  
www.bvn.com.au

**INTELLECTUAL PROPERTY**  
COPYRIGHT BvN ARCHITECTURE PTY LIMITED. UNLESS OTHERWISE  
AGREED IN WRITING ALL RIGHTS TO THIS DOCUMENT ARE SUBJECT TO  
PAYMENT IN FULL OF ALL BvN CHARGES. THIS DOCUMENT MAY ONLY  
BE USED FOR THE EXPRESS PURPOSE AND PROJECT FOR WHICH IT  
HAS BEEN CREATED AND DELIVERED. AS NOTED IN WRITING BY  
BvN AND THIS DOCUMENT MAY NOT BE OTHERWISE USED, OR COPIED,  
ANY UNAUTHORISED USE OF THIS DOCUMENT IS AT THE USER'S SOLE  
RISK AND WITHOUT LIMITING BvN'S RIGHTS THE USER RELEASES AND  
INDEMNIFIES BvN FROM AND AGAINST ALL LOSS SO ARISING.

**NOTE**  
CONTRACTOR TO CHECK AND VERIFY ALL DIMENSIONS ON SITE PRIOR  
TO COMMENCEMENT OF WORK OR PREPARATION OF SHOP DRAWINGS.  
DO NOT SCALE THIS DRAWING.

**ORIGINAL DRAWING  
IN COLOUR**

ISSUE	DATE	FOR
1	28.08.20	WIP SSDA FOR CLIENT REVIEW
2	16.09.20	DRAFT SSDA
3	30.09.20	SSDA SUBMISSION
4	04.05.21	SSDA SUBMISSION

**GENERAL NOTES**

- OFFICE
- LOBBY - INTERNAL
- LOBBY - EXTERNAL
- YHA
- RETAIL
- VEHICLE ZONES
- COMMON CIRCULATION
- TERRACE - PLANTED
- TERRACE - OCCUPIABLE
- TERRACE - TIERED SEATING

- PASSENGER LIFT - OFFICE
- GOODS LIFT
- CORE, BASE BUILDING AMENITIES, AND FACADE
- PLANT
- VOID

- ALL SHAFT LABELS AND MECH. EQUIP ARE  
SHOWN FOR REFERENCE ONLY. SEE MEP  
DWGS.
- STRUCTURAL ELEMENTS SHOWN FOR  
REFERENCE ONLY. SEE STR DWGS.

**ARCHITECT**  
BvN  
TEL +61 2 8297 7200

**ARCHITECT**  
SHoP Architects  
TEL +1 212 889 9005

**CLIMATE CONSULTANT**  
Transsolar  
TEL +49 711 679 76 0

**LANDSCAPE ARCHITECT**  
ASPECT Studios  
TEL +61 2 9699 7182

**STRUCTURAL & FACADE ENGINEER**  
Eckersley O'Callaghan  
TEL +1 415 813 3810

**MEP ENGINEER & VT CONSULTANT**  
LCI  
TEL +61 2 9157 0570

**ACOUSTIC CONSULTANT**  
STANTEC  
TEL +61 2 8484 7000

**STRUCTURAL & CIVIL ENGINEER**  
TTW  
TEL +612 9439 7288


**TOWN PLANNER**  
Urbis  
TEL +61 2 8233 9900

**BCA/DDA CONSULTANT**  
Blackett Maguire + Goldsmith  
TEL +61 2 9211 7777

**FIRE ENGINEER**  
Norman Disney & Young  
TEL +61 2 9928 6800

**LIGHTING CONSULTANT**  
ISP Design  
TEL +1 305 278 1565

**KEY PLAN**

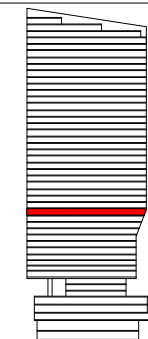

**PROJECT MANAGER**  
Avenor

**CLIENT**


Atlassian

**PROJECT**  
Atlassian Central  
8-10 Lee Street  
**PROJECT NUMBER**

190602

**TRUE NORTH**

**PROJECT NORTH**

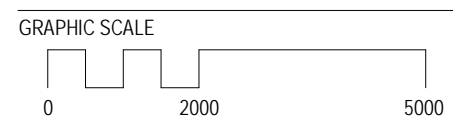

**SCALE**  
As indicated @A1

**STATUS**  
SSDA


**DRAWING**

**GENERAL ARRANGEMENT  
PLAN TOWER LEVEL 10**

**DOCUMENT NUMBER**  
DA-10B-T10-01

**ISSUE**  
4



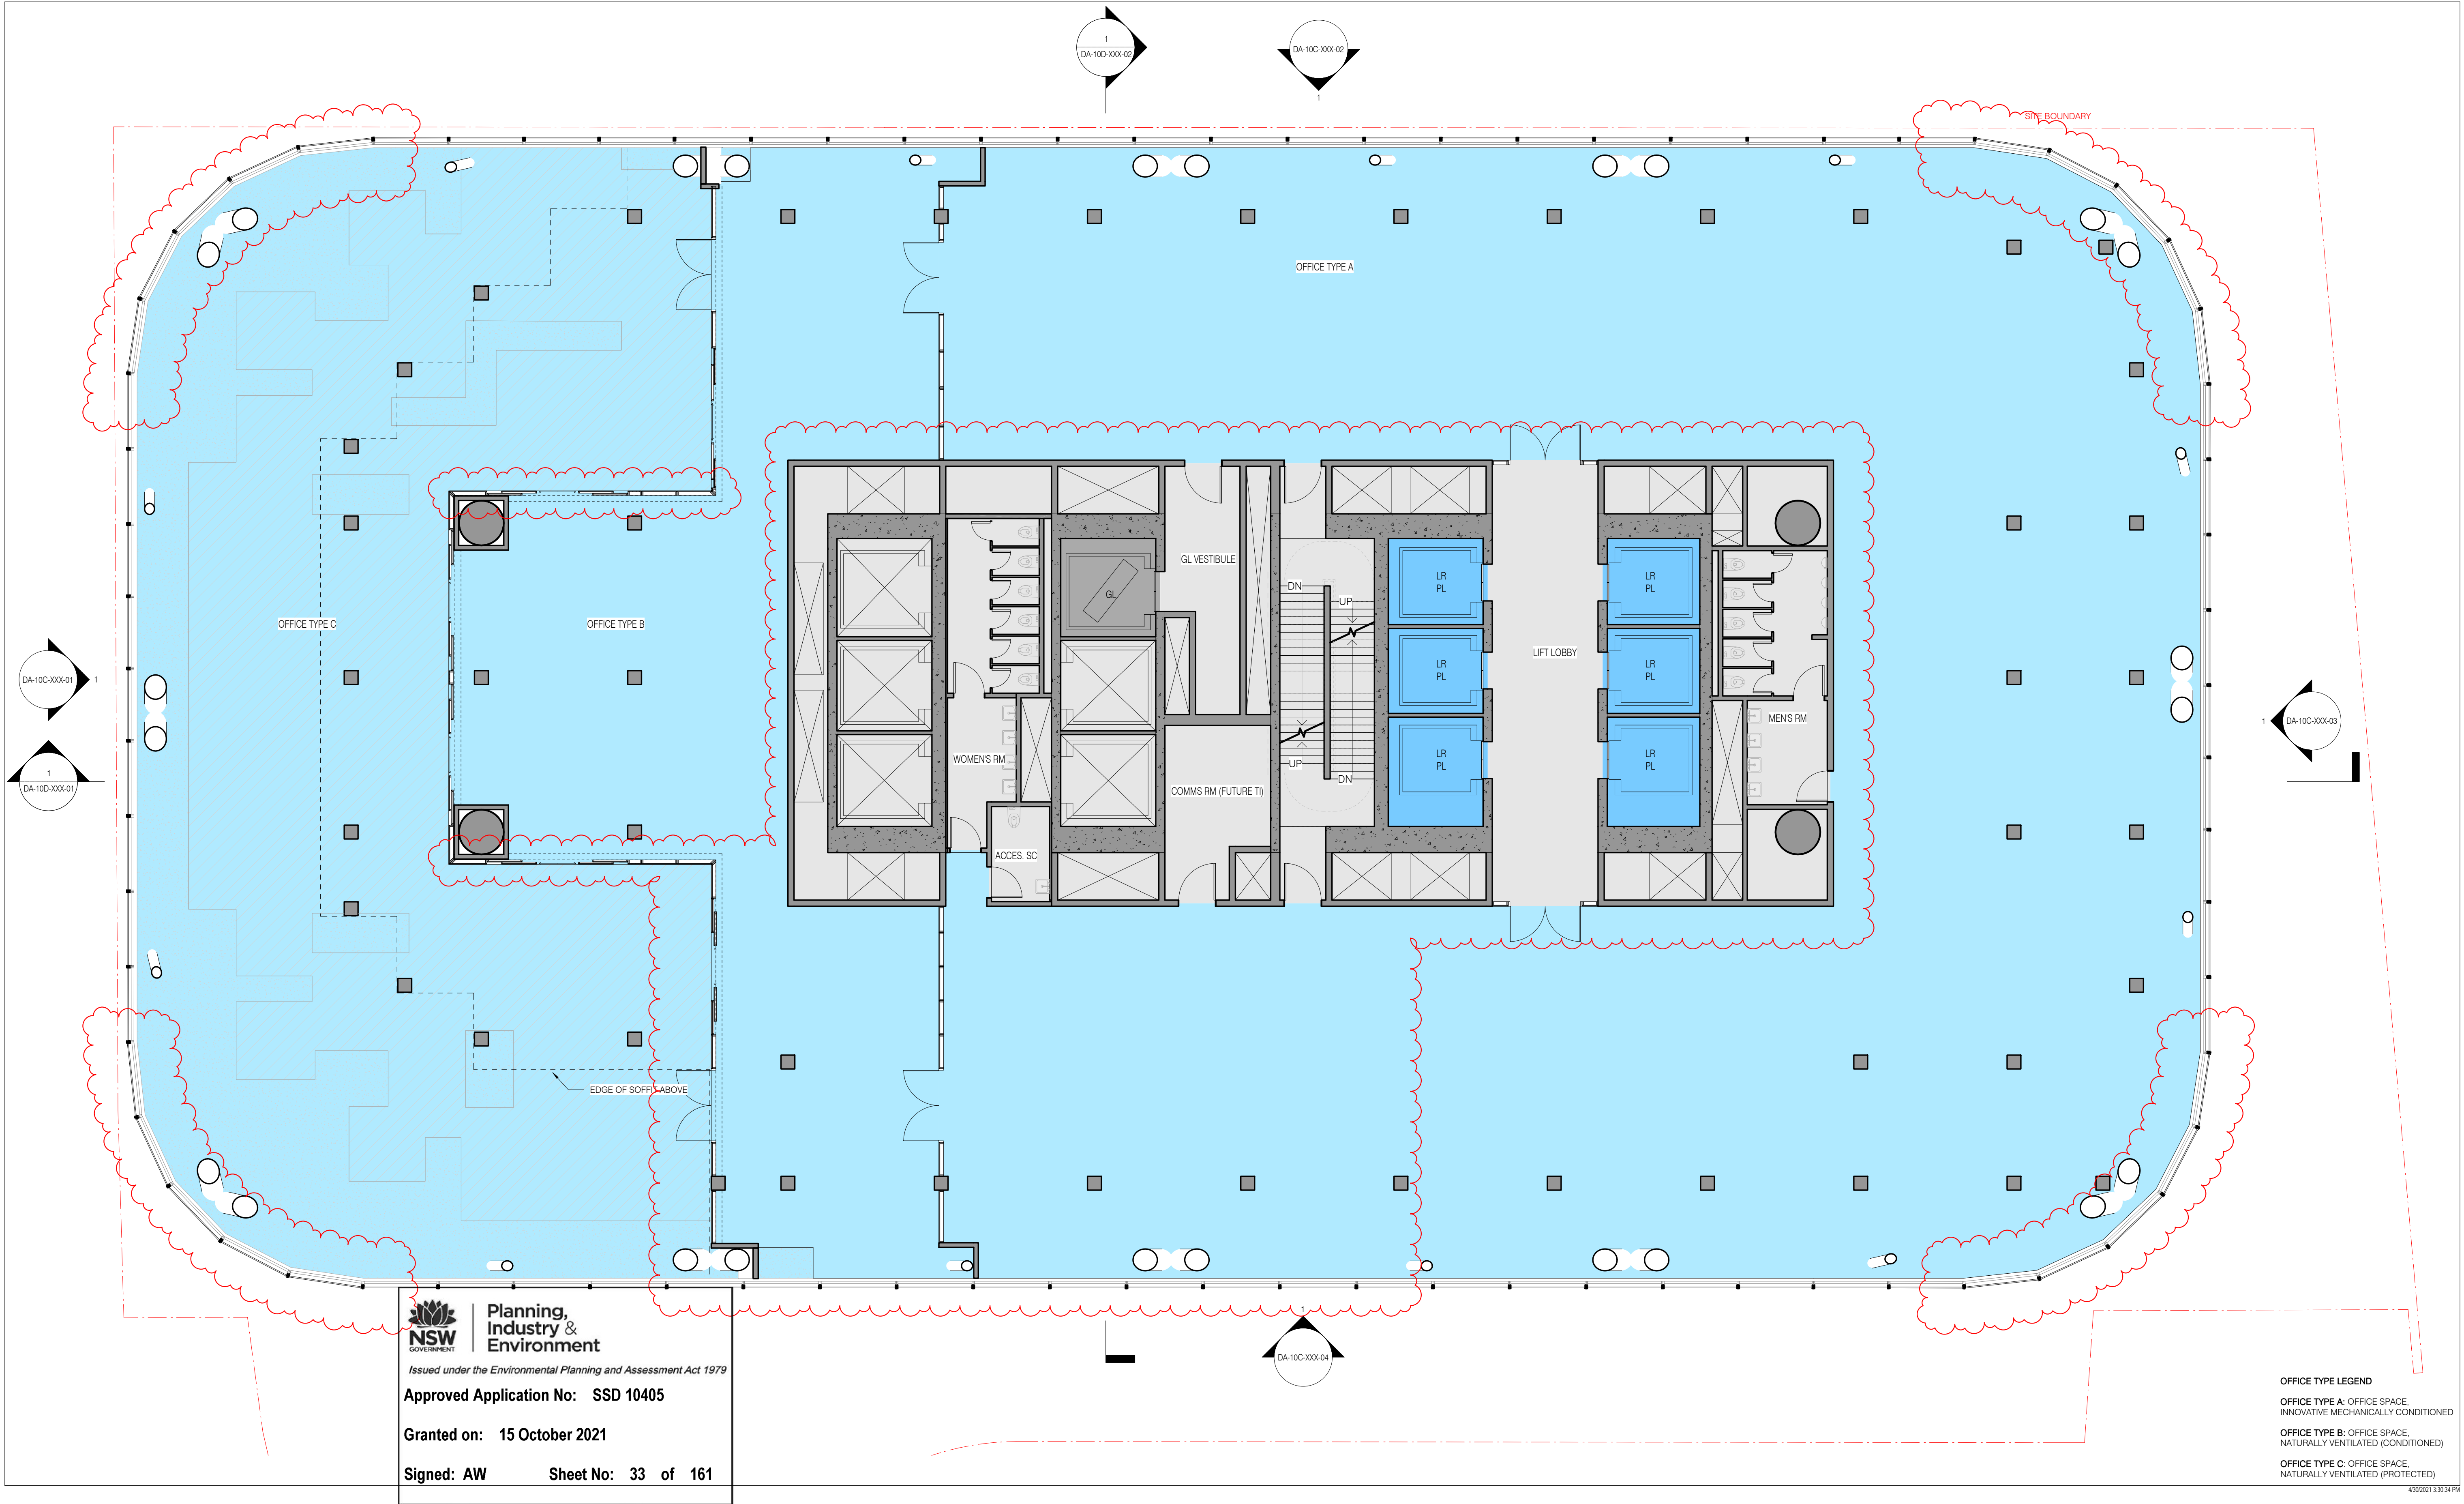

ISSUE	DATE	FOR
1	28.08.20	WIP SSDA FOR CLIENT REVIEW
2	16.09.20	DRAFT SSDA
3	30.09.20	SSDA SUBMISSION
4	04.05.21	SSDA SUBMISSION

GENERAL NOTES

- OFFICE
- LOBBY - INTERNAL
- LOBBY - EXTERNAL
- YHA
- RETAIL
- VEHICLE ZONES
- COMMON CIRCULATION
- TERRACE - PLANTED
- TERRACE - OCCUPIABLE
- TERRACE - TIERED SEATING

- PASSENGER LIFT - OFFICE
- GOODS LIFT
- CORE, BASE BUILDING AMENITIES, AND FACADE
- PLANT
- VOID

- ALL SHAFT LABELS AND MECH. EQUIP ARE SHOWN FOR REFERENCE ONLY. SEE MEP DWGS.
- STRUCTURAL ELEMENTS SHOWN FOR REFERENCE ONLY. SEE STR DWGS.

ARCHITECT  
BVN  
TEL +61 2 8297 7200

ARCHITECT  
SHoP Architects  
TEL +1 212 889 9005

CLIMATE CONSULTANT  
Transsolar  
TEL +49 711 679 76 0

LANDSCAPE ARCHITECT  
ASPECT Studios  
TEL +61 2 9699 7182

STRUCTURAL & FACADE ENGINEER  
Eckersley O'Callaghan  
TEL +1 415 813 3810

MEP ENGINEER & VT CONSULTANT  
LCI  
TEL +61 2 9157 0570

ACOUSTIC CONSULTANT  
STANTEC  
TEL +61 2 8484 7000


STRUCTURAL & CIVIL ENGINEER  
TTW  
TEL +612 9439 7288

TOWN PLANNER  
Urbis  
TEL +61 2 8233 9900

BCA/DDA CONSULTANT  
Blackett Maguire + Goldsmith  
TEL +61 2 9211 7777

FIRE ENGINEER  
Norman Disney & Young  
TEL +61 2 9928 6800

LIGHTING CONSULTANT  
ISP Design  
TEL +1 305 278 1565

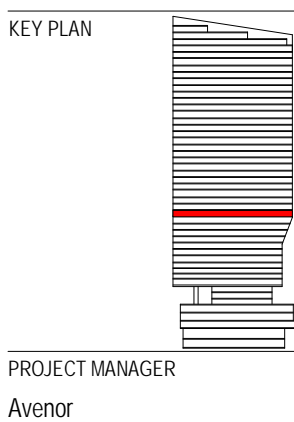

PROJECT MANAGER  
Avenor

CLIENT  
Atlasian

PROJECT  
Atlasian Central  
8-10 Lee Street  
PROJECT NUMBER  
190602

TRUE NORTH PROJECT NORTH

GRAPHIC SCALE  
0 2000 5000

SCALE  
As indicated @ A1

STATUS  
SSDA


OFFICE TYPE LEGEND  
OFFICE TYPE A: OFFICE SPACE,  
INNOVATIVE MECHANICALLY CONDITIONED  
OFFICE TYPE B: OFFICE SPACE,  
NATURALLY VENTILATED (CONDITIONED)  
OFFICE TYPE C: OFFICE SPACE,  
NATURALLY VENTILATED (PROTECTED)


GENERAL ARRANGEMENT  
PLAN TOWER LEVEL 11

DOCUMENT NUMBER  
DA-10B-T11-01

ISSUE  
4



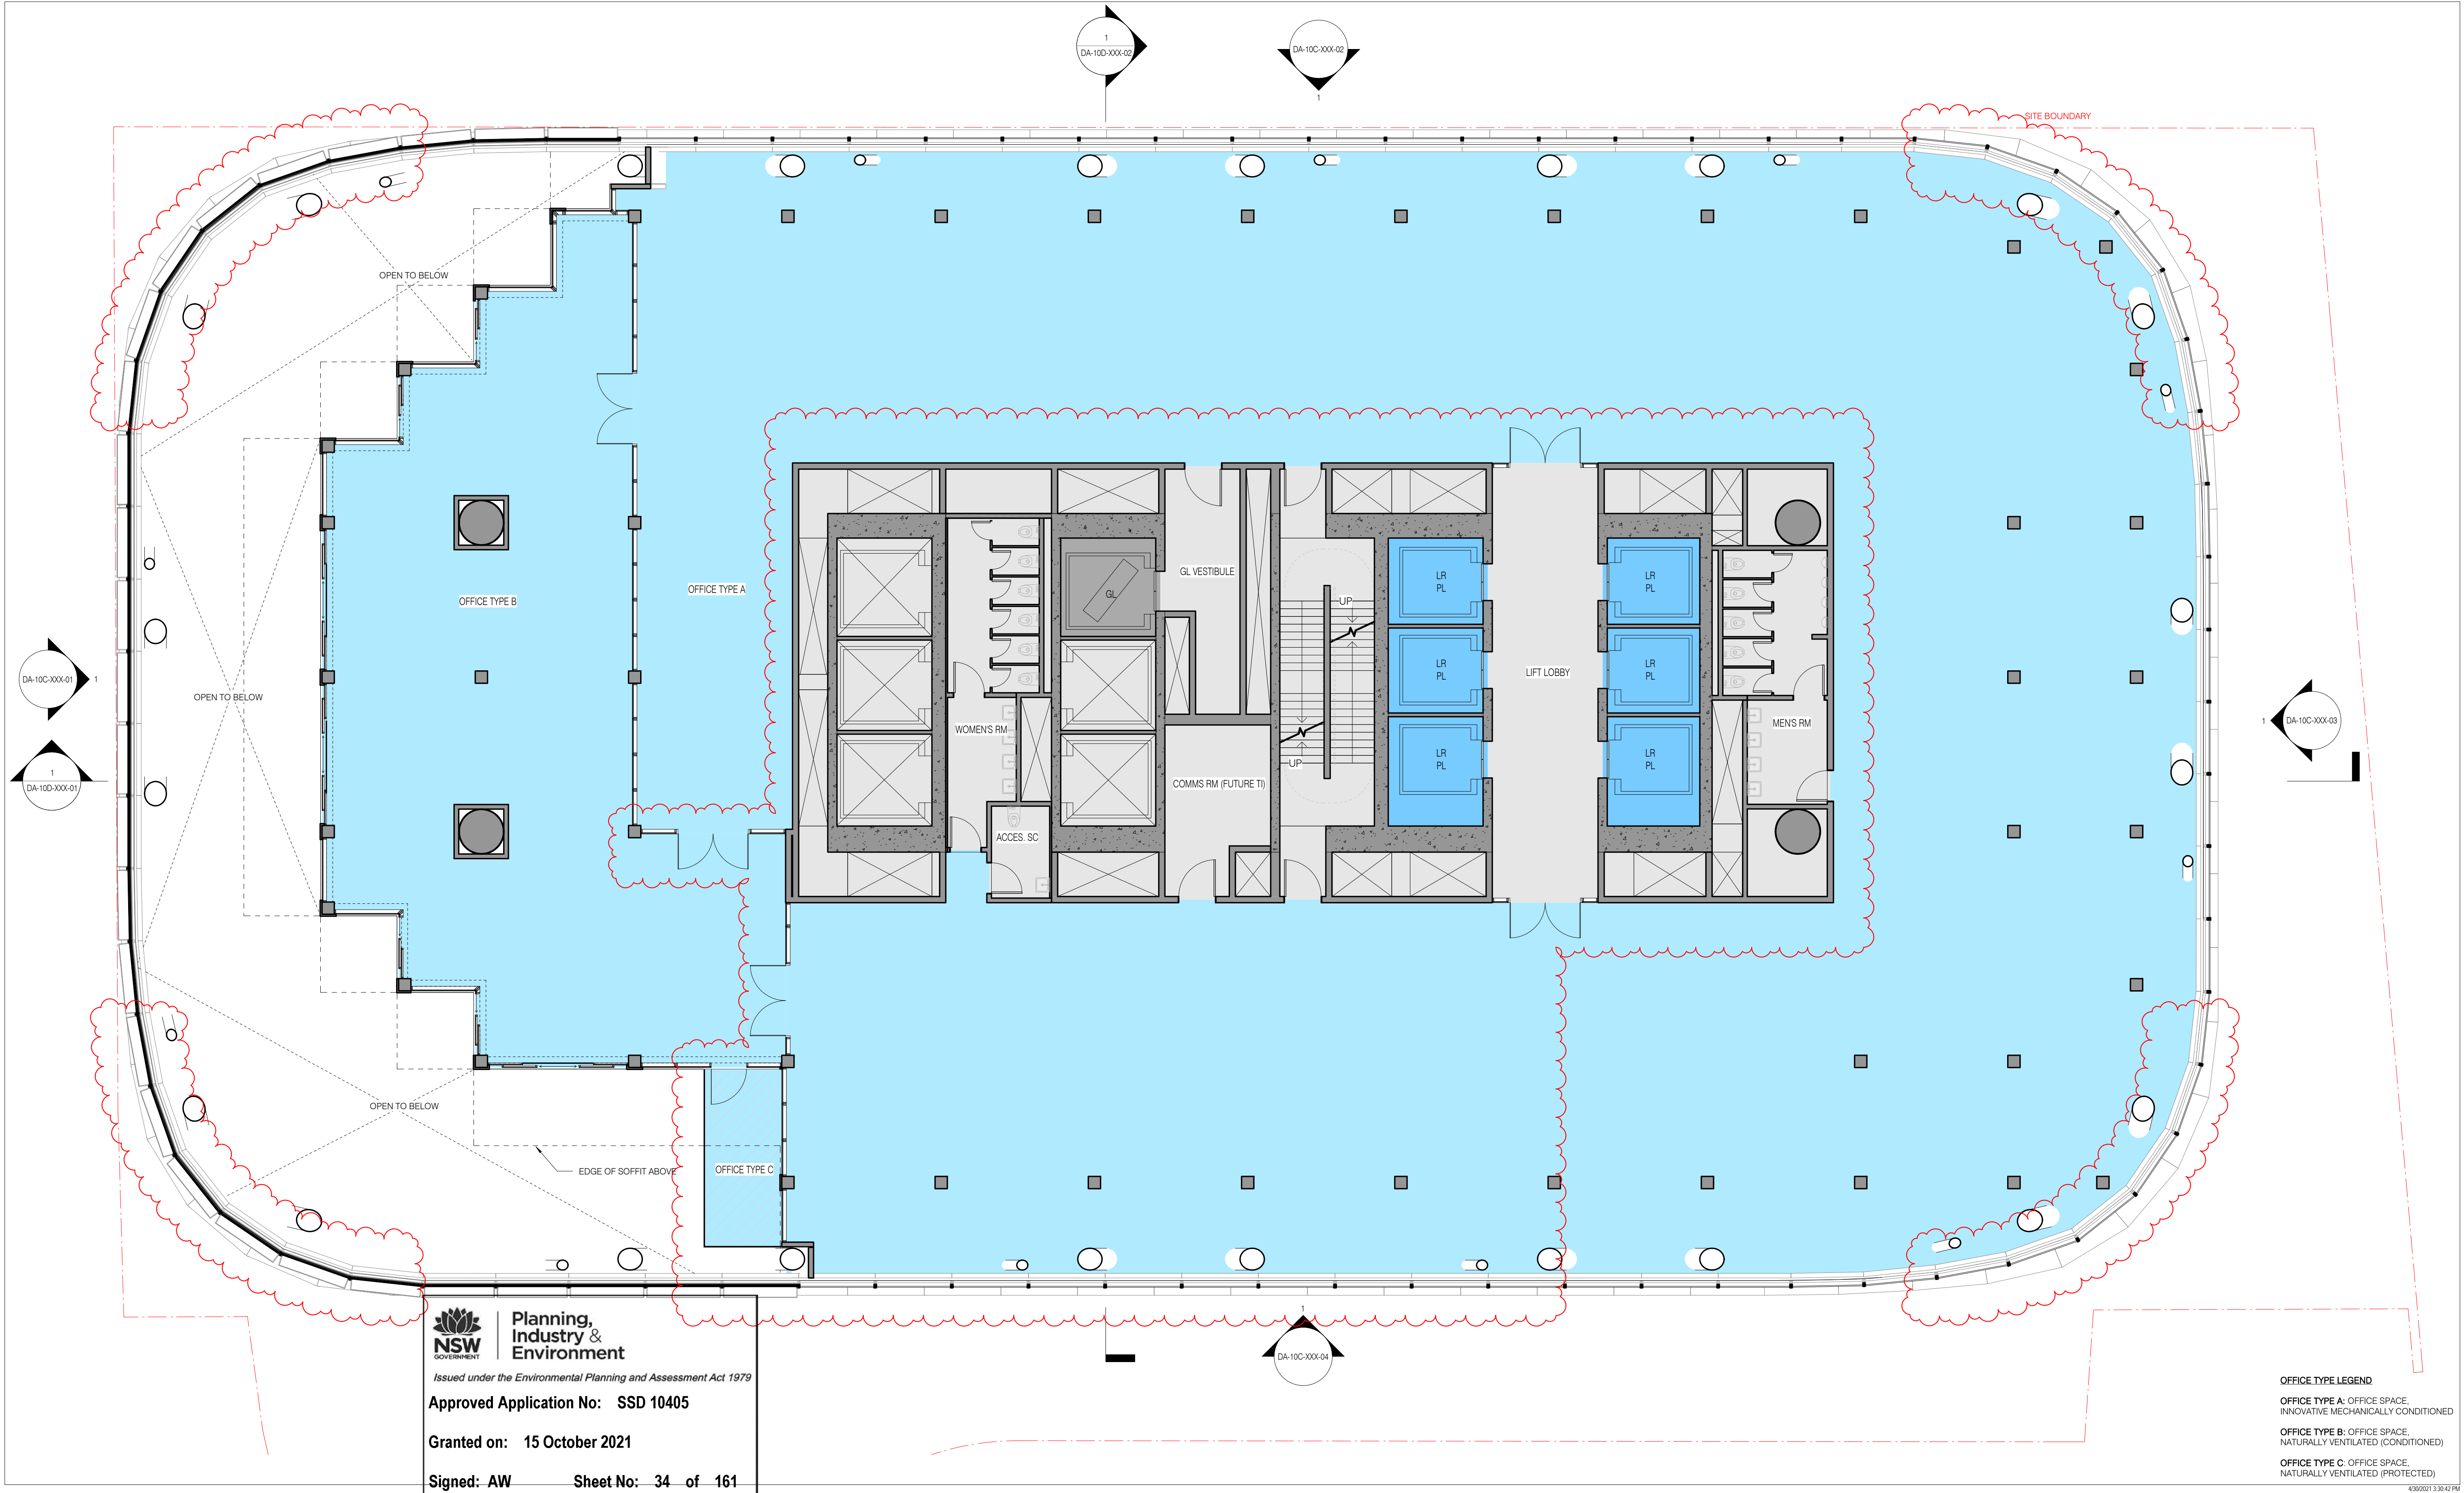




**Planning,  
Industry &  
Environment**  
Issued under the Environmental Planning and Assessment Act 1979  
**Approved Application No: SSD 10405**  
**Granted on: 15 October 2021**  
**Signed: AW      Sheet No: 34 of 161**

**OFFICE TYPE LEGEND**  
**OFFICE TYPE A:** OFFICE SPACE,  
INNOVATIVE MECHANICALLY CONDITIONED  
**OFFICE TYPE B:** OFFICE SPACE,  
NATURALLY VENTILATED (CONDITIONED)  
**OFFICE TYPE C:** OFFICE SPACE,  
NATURALLY VENTILATED (PROTECTED)

**sh p BvN**  
NSW ARCHITECTS REGISTRATION BOARD /  
NOMINATED ARCHITECTS  
6501 ABBIE GALVIN  
9556 WINDTSCHEIM TITCHAKOSKY  
7115 JULIAN ASHTON  
7153 MATTHEW BLAIR  
7153 PHILIP ROSSINGTON  
4933 JAMES GROSE  
Telephone +61 2 8297 7200  
Facsimile +61 2 8297 7299  
www.bvn.com.au

**INTELLECTUAL PROPERTY**  
COPYRIGHT BvN ARCHITECTURE PTY LIMITED. UNLESS OTHERWISE  
AGREED IN WRITING ALL RIGHTS TO THIS DOCUMENT ARE SUBJECT TO  
PAYMENT IN FULL OF ALL BvN CHARGES. THIS DOCUMENT MAY ONLY  
BE USED FOR THE EXPRESS PURPOSE AND PROJECT FOR WHICH IT  
HAS BEEN CREATED AND REPRODUCED AS NOTED IN WRITING BY  
BvN AND THIS DOCUMENT MAY NOT BE OTHERWISE USED, OR COPIED,  
ANY UNAUTHORIZED USE OF THIS DOCUMENT IS AT THE USER'S SOLE  
RISK AND WITHOUT LIMITING BvN'S RIGHTS THE USER RELEASES AND  
INDEMNIFIES BvN FROM AND AGAINST ALL LOSS SO ARISING.

**NOTE**  
CONTRACTOR TO CHECK AND VERIFY ALL DIMENSIONS ON SITE PRIOR  
TO COMMENCEMENT OF WORK OR PREPARATION OF SHOP DRAWINGS.  
DO NOT SCALE THIS DRAWING.

**ORIGINAL DRAWING  
IN COLOUR**

ISSUE	DATE	FOR	GENERAL NOTES
1	28.08.20	WIP SSDA FOR CLIENT REVIEW	OFFICE
2	16.09.20	DRAFT SSDA	LOBBY - INTERNAL
3	30.09.20	SSDA SUBMISSION	LOBBY - EXTERNAL
4	04.05.21	SSDA SUBMISSION	YHA
			RETAIL
			VEHICLE ZONES
			COMMON CIRCULATION
			TERRACE - PLANTED
			TERRACE - OCCUPIABLE
			TERRACE - TIERED SEATING

- PASSENGER LIFT - OFFICE

GOODS LIFT

CORE, BASE BUILDING AMENITIES, AND FACADE

PLANT

VOID


1. ALL SHAFT LABELS AND MECH. EQUIP ARE  
SHOWN FOR REFERENCE ONLY. SEE MEP  
DWGS.

2. STRUCTURAL ELEMENTS SHOWN FOR  
REFERENCE ONLY. SEE STR DWGS.

**ARCHITECT**  
BVN  
TEL +61 2 8297 7200  
**ARCHITECT**  
ShoP Architects  
TEL +1 212 889 9005  
Transsolar  
TEL +49 711 679 76 0  
LANDSCAPE ARCHITECT  
ASPECT Studios  
TEL +61 2 9699 7182


**STRUCTURAL & FACADE ENGINEER**  
Eckersley O'Callaghan  
TEL +1 415 813 3810  
MEP ENGINEER & VT CONSULTANT  
LCI  
TEL +61 2 9157 0570  
ACOUSTIC CONSULTANT  
STANTEC  
TEL +61 2 8484 7000  
STRUCTURAL & CIVIL ENGINEER  
TTW  
TEL +612 9439 7288

**TOWN PLANNER**  
Urbis  
TEL +61 2 8233 9900  
BCA/DDA CONSULTANT  
Blackett Maguire + Goldsmith  
TEL +61 2 9211 7777  
FIRE ENGINEER  
Norman Disney & Young  
TEL +61 2 9928 6800  
LIGHTING CONSULTANT  
ISP Design  
TEL +1 305 278 1565

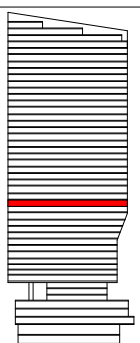**KEY PLAN**  
**PROJECT MANAGER**  
Avenor


**CLIENT**  
Atlasian  
**PROJECT**  
Atlasian Central  
8-10 Lee Street  
**PROJECT NUMBER**  
190602

TRUE NORTH  
PROJECT NORTH

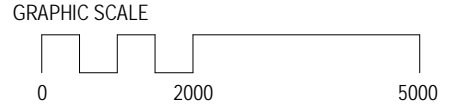**GRAPHIC SCALE**  
0 2000 5000  
SCALE  
As indicated @A1  
STATUS  
SSDA

**GENERAL ARRANGEMENT  
PLAN TOWER LEVEL 12**  
**DOCUMENT NUMBER**  
DA-10B-T12-01  
**ISSUE**  
4



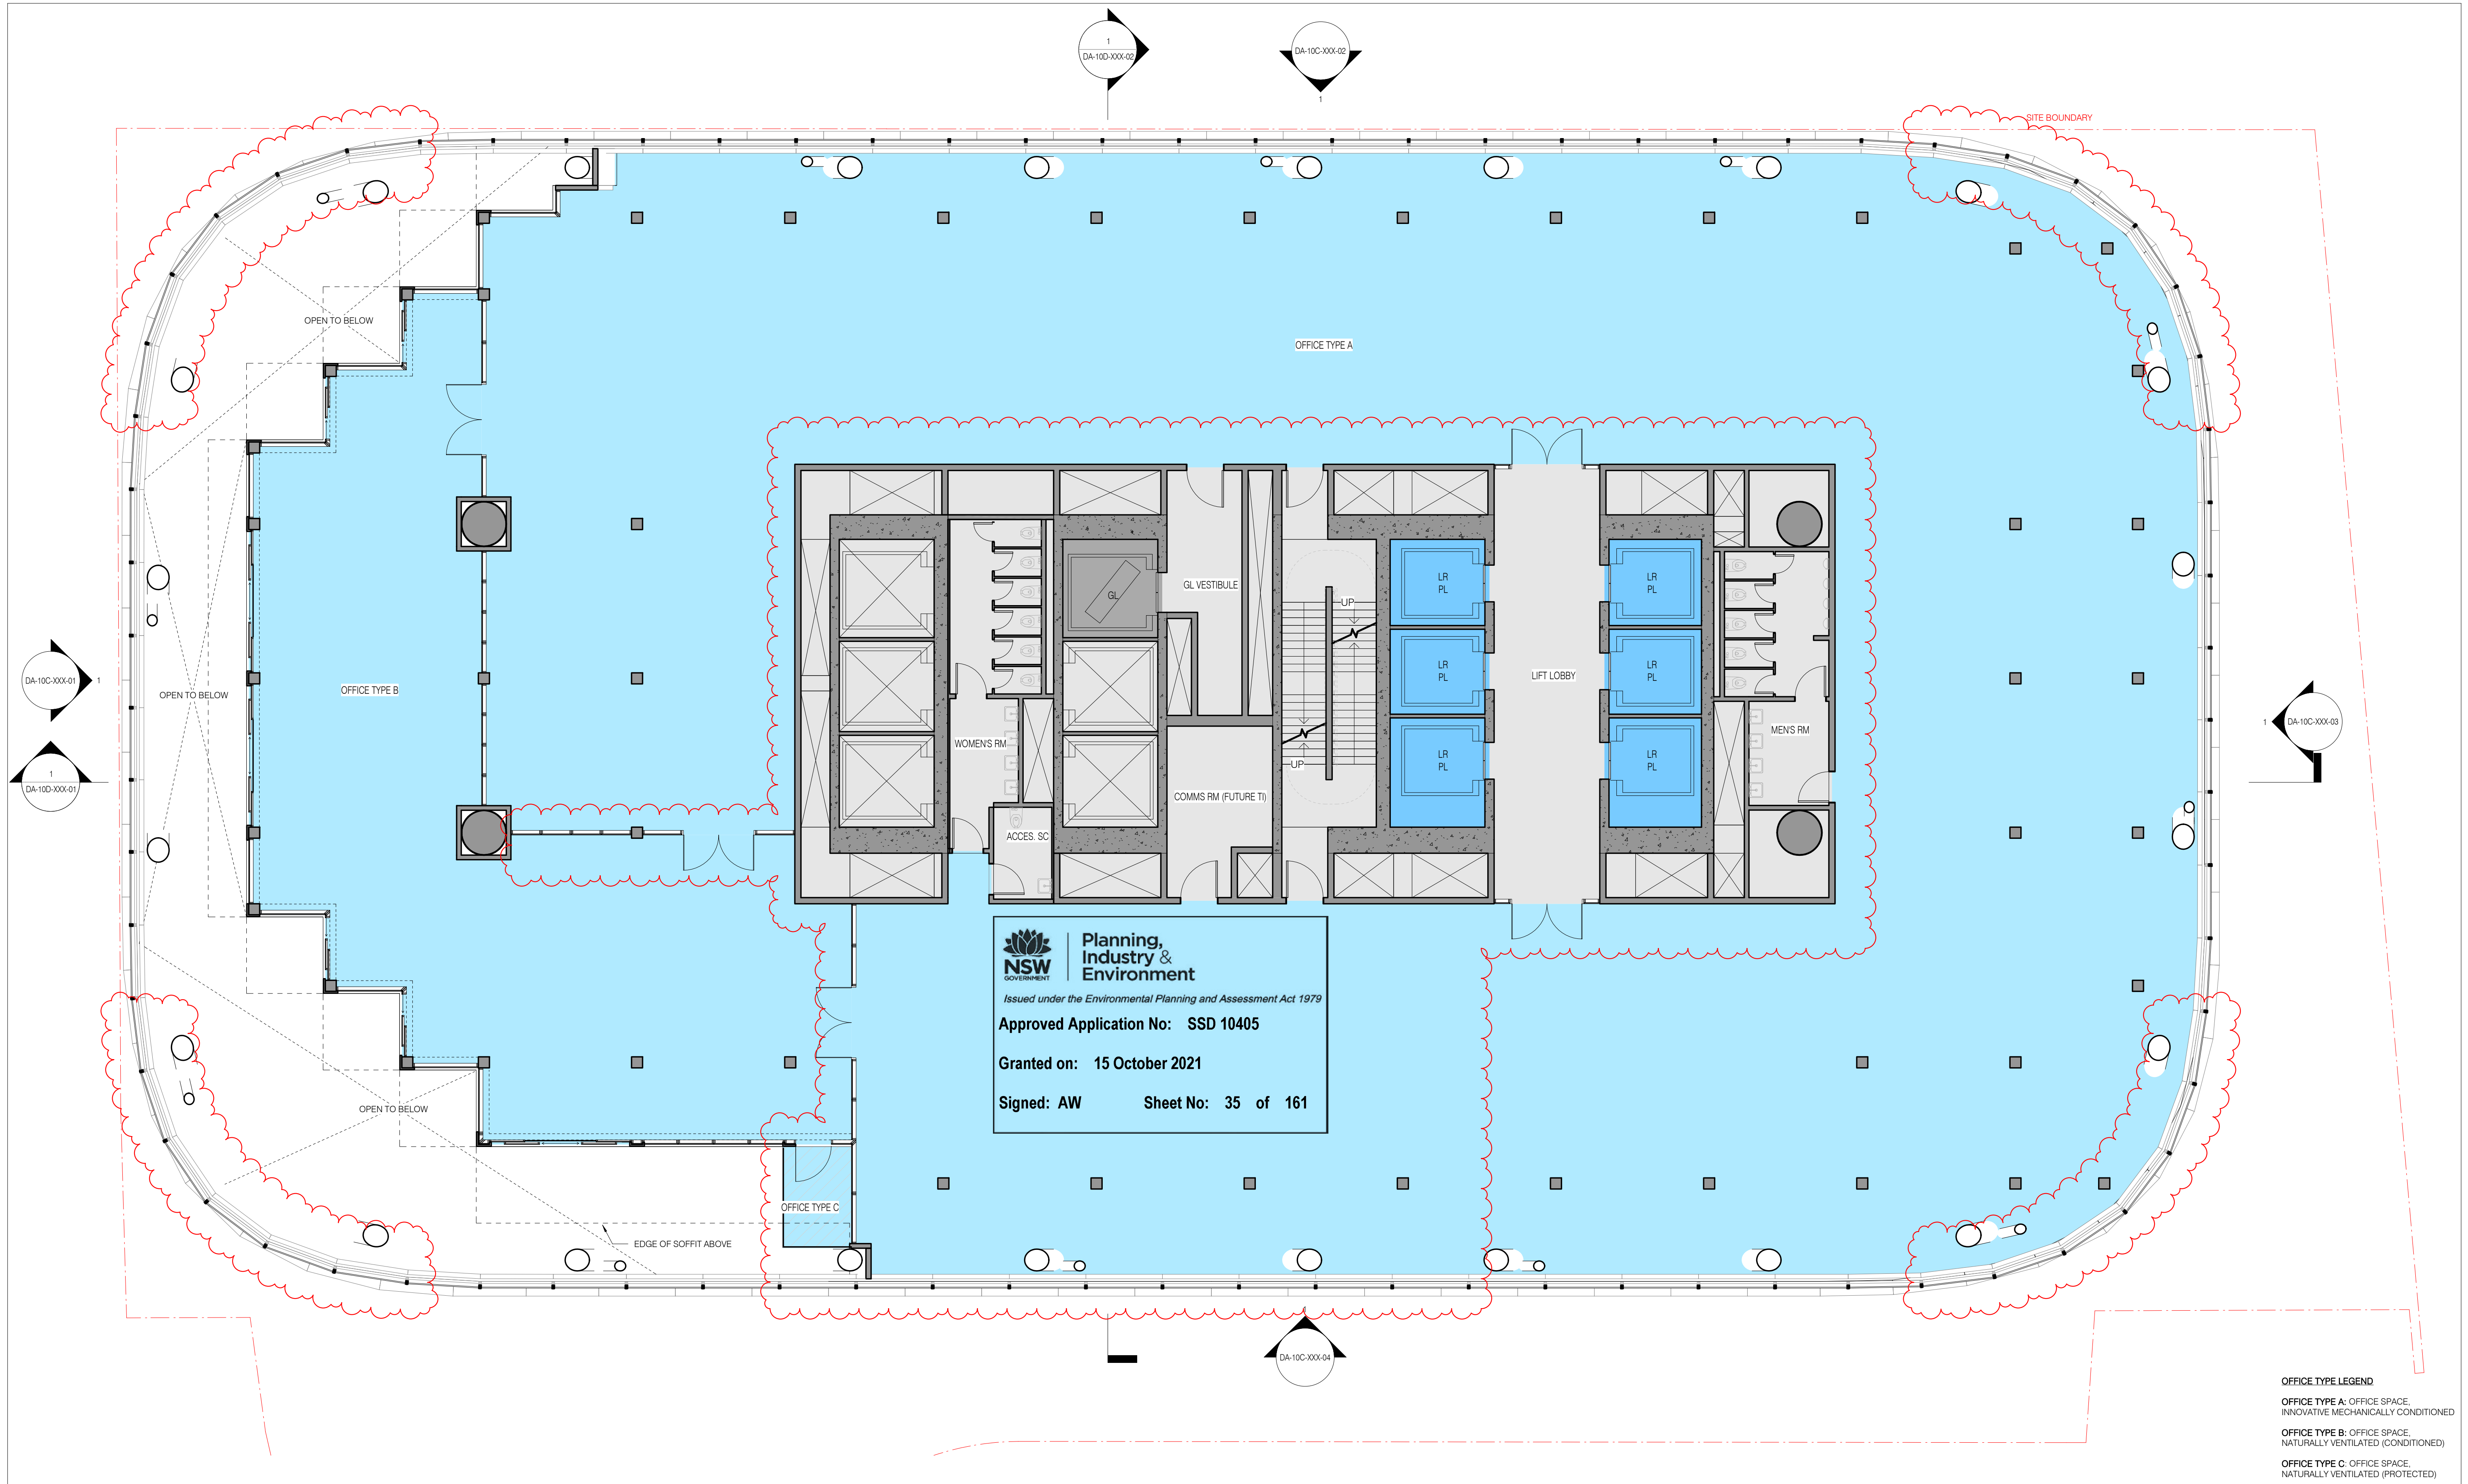

**OFFICE TYPE LEGEND**  
**OFFICE TYPE A:** OFFICE SPACE, INNOVATIVE MECHANICALLY CONDITIONED  
**OFFICE TYPE B:** OFFICE SPACE, NATURALLY VENTILATED (CONDITIONED)  
**OFFICE TYPE C:** OFFICE SPACE, NATURALLY VENTILATED (PROTECTED)



NSW ARCHITECTS REGISTRATION BOARD /  
NOMINATED ARCHITECTS

6501 ABBIE GALVIN  
9558 WINDYCHAKA TITCHKOSKY  
7115 JULIAN ASHTON  
7153 MATTHEW BLAIR  
7153 PHILIP ROSSINGTON  
4933 JAMES GROSE

Telephone +61 2 8297 7200  
Facsimile +61 2 8297 7299  
www.bvn.com.au

**INTELLECTUAL PROPERTY**  
COPYRIGHT BVN ARCHITECTURE PTY LIMITED. UNLESS OTHERWISE AGREED IN WRITING ALL RIGHTS TO THIS DOCUMENT ARE SUBJECT TO PAYMENT IN FULL OF ALL BVN CHARGES. THIS DOCUMENT MAY ONLY BE USED FOR THE EXPRESS PURPOSE AND PROJECT FOR WHICH IT HAS BEEN CREATED AND NO REUSE, REPRODUCTION OR DISTRIBUTION BY BVN AND THIS DOCUMENT MAY NOT BE OTHERWISE USED, OR COPIED, ANY UNAUTHORIZED USE OF THIS DOCUMENT IS AT THE USER'S SOLE RISK AND WITHOUT LIMITING BVN'S RIGHTS THE USER RELEASES AND INDEMNIFIES BVN FROM AND AGAINST ALL LOSS SO ARISING.

**NOTE**  
CONTRACTOR TO CHECK AND VERIFY ALL DIMENSIONS ON SITE PRIOR TO COMMENCEMENT OF WORK OR PREPARATION OF SHOP DRAWINGS. DO NOT SCALE THIS DRAWING.



ISSUE	DATE	FOR
1	28.08.20	WIP SSDA FOR CLIENT REVIEW
2	16.09.20	DRAFT SSDA
3	30.09.20	SSDA SUBMISSION
4	04.05.21	SSDA SUBMISSION

**GENERAL NOTES**

- OFFICE
- LOBBY - INTERNAL
- LOBBY - EXTERNAL
- YHA
- RETAIL
- VEHICLE ZONES
- COMMON CIRCULATION
- TERRACE - PLANTED
- TERRACE - OCCUPIABLE
- TERRACE - TIERED SEATING

- PASSENGER LIFT - OFFICE
- GOODS LIFT
- CORE, BASE BUILDING AMENITIES, AND FACADE
- PLANT
- VOID

- ALL SHAFT LABELS AND MECH. EQUIP ARE SHOWN FOR REFERENCE ONLY. SEE MEP DWGS.
- STRUCTURAL ELEMENTS SHOWN FOR REFERENCE ONLY. SEE STR DWGS.

**ARCHITECT**  
BVN  
TEL +61 2 8297 7200

**ARCHITECT**  
ShoP Architects  
TEL +1 212 889 9005

**CLIMATE CONSULTANT**  
Transsolar  
TEL +49 711 679 76 0

**LANDSCAPE ARCHITECT**  
ASPECT Studios  
TEL +61 2 9699 7182

**STRUCTURAL & FACADE ENGINEER**  
Eckersley O'Callaghan  
TEL +1 415 813 3810

**MEP ENGINEER & VT CONSULTANT**  
LCI  
TEL +61 2 9157 0570

**ACOUSTIC CONSULTANT**  
STANTEC  
TEL +61 2 8484 7000

**STRUCTURAL & CIVIL ENGINEER**  
TTW  
TEL +612 9439 7288

**TOWN PLANNER**  
Urbis  
TEL +61 2 8233 9900

**BCA/DOA CONSULTANT**  
Blackett Maguire + Goldsmith  
TEL +61 2 9211 7777

**FIRE ENGINEER**  
Norman Disney & Young  
TEL +61 2 9928 6800

**LIGHTING CONSULTANT**  
ISP Design  
TEL +1 305 278 1565

**KEY PLAN**



**PROJECT MANAGER**  
Avenor


**CLIENT**  
Atlassian

**PROJECT**  
Atlassian Central  
8-10 Lee Street  
PROJECT NUMBER

190602

**TRUE NORTH**

**PROJECT NORTH**

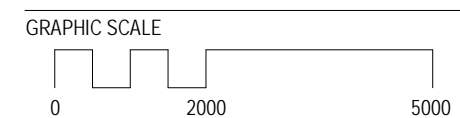

SCALE

As indicated @A1

STATUS

SSDA

**DRAWING**

**GENERAL ARRANGEMENT**  
**PLAN TOWER LEVEL 13**

DOCUMENT NUMBER


DA-10B-T13-01

ISSUE

4

4/30/2021 3:30:49 PM



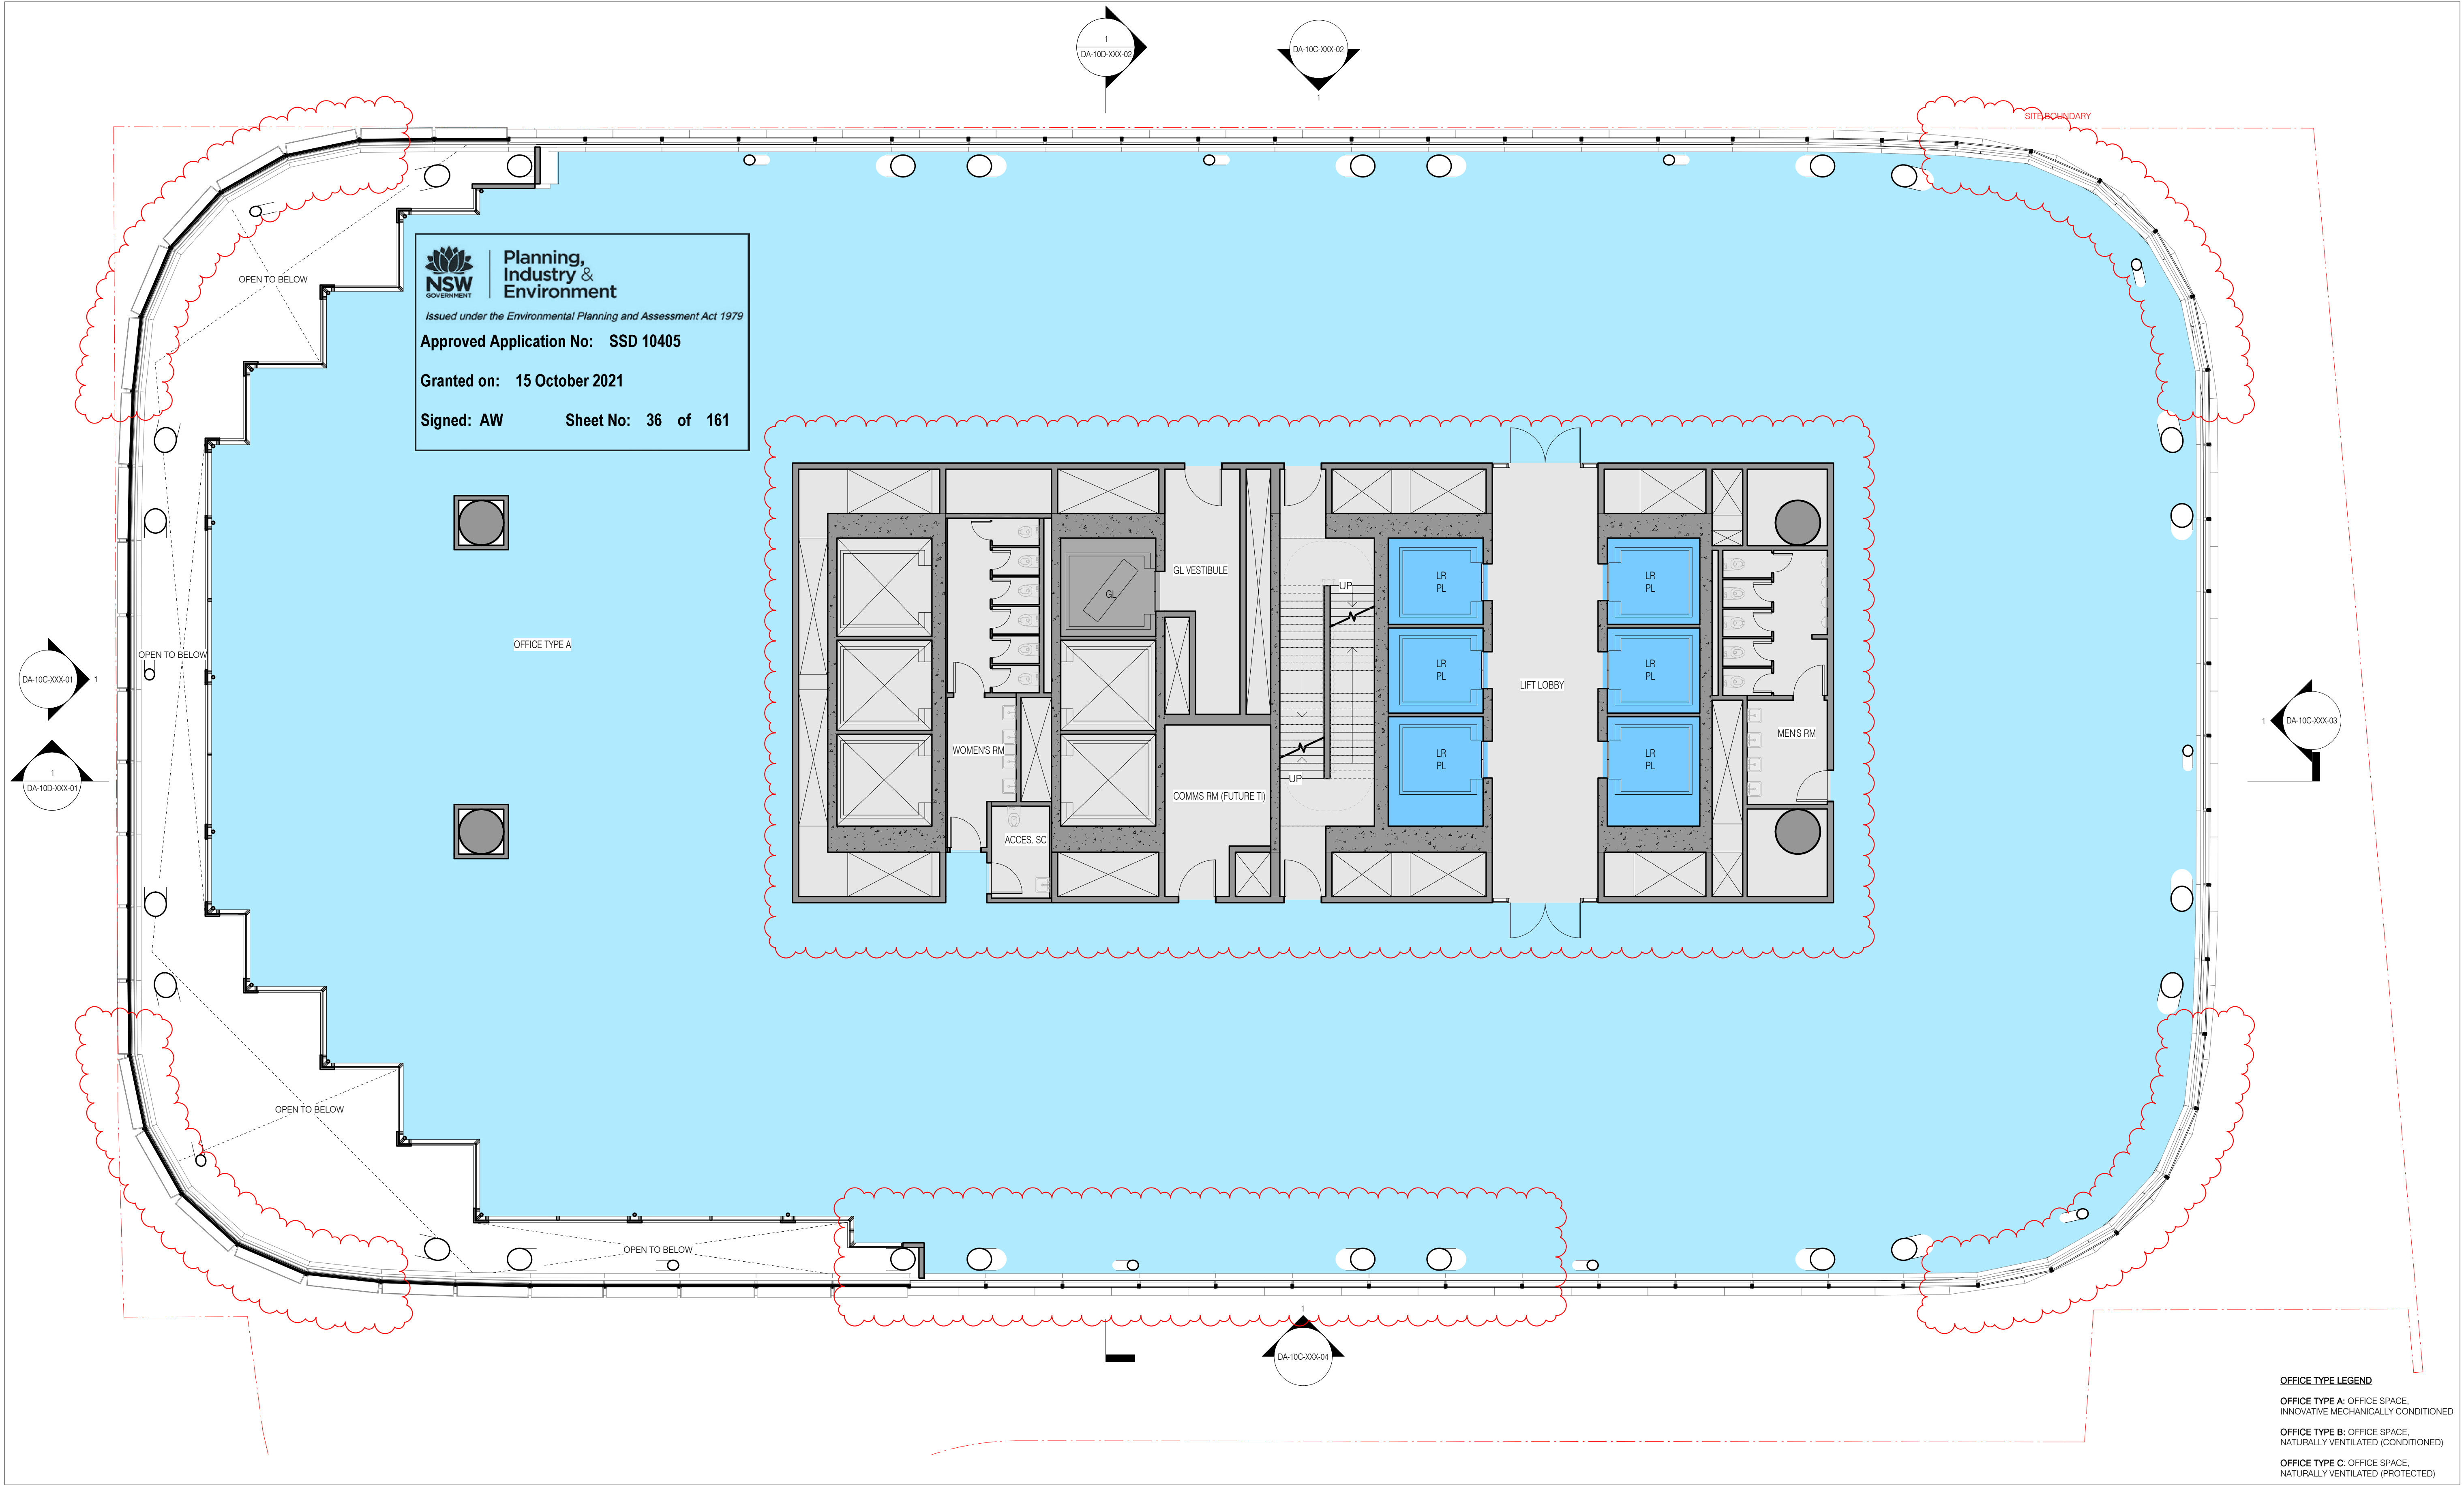

**OFFICE TYPE LEGEND**  
**OFFICE TYPE A:** OFFICE SPACE,  
INNOVATIVE MECHANICALLY CONDITIONED  
**OFFICE TYPE B:** OFFICE SPACE,  
NATURALLY VENTILATED (CONDITIONED)  
**OFFICE TYPE C:** OFFICE SPACE,  
NATURALLY VENTILATED (PROTECTED)

sh p BvN

NSW ARCHITECTS REGISTRATION BOARD /  
NOMINATED ARCHITECTS

6501 ABBIE GALVIN  
9558 WROTSCHAK TITCHKOSKY  
7115 JULIAN ASHTON  
7153 MATTHEW BLAIR  
7153 PHILIP ROSSINGTON  
4933 JAMES GROSE

Telephone +61 2 8297 7200  
Facsimile +61 2 8297 7299  
www.bvn.com.au

**INTELLECTUAL PROPERTY**  
COPYRIGHT BVN ARCHITECTURE PTY LIMITED. UNLESS OTHERWISE  
AGREED IN WRITING ALL RIGHTS TO THIS DOCUMENT ARE SUBJECT TO  
PAYMENT IN FULL OF ALL BVN CHARGES. THIS DOCUMENT MAY ONLY  
BE USED FOR THE EXPRESS PURPOSE AND PROJECT FOR WHICH IT  
HAS BEEN CREATED AND IS NOT TO BE REPRODUCED, COPIED, OR  
Borrowed AND THIS DOCUMENT MAY NOT BE OTHERWISE USED, OR COPIED,  
ANY UNAUTHORIZED USE OF THIS DOCUMENT IS AT THE USER'S SOLE  
RISK AND WITHOUT LIMITING BVN'S RIGHTS THE USER RELEASES AND  
INDEMNIFIES BVN FROM AND AGAINST ALL LOSS SO ARISING.

**NOTE**  
CONTRACTOR TO CHECK AND VERIFY ALL DIMENSIONS ON SITE PRIOR  
TO COMMENCEMENT OF WORK OR PREPARATION OF SHOP DRAWINGS.  
DO NOT SCALE THIS DRAWING.

ORIGINAL DRAWING  
IN COLOUR

ISSUE	DATE	FOR
1	28.08.20	WIP SSDA FOR CLIENT REVIEW
2	16.09.20	DRAFT SSDA
3	30.09.20	SSDA SUBMISSION
4	04.05.21	SSDA SUBMISSION

GENERAL NOTES

- OFFICE
  - LOBBY - INTERNAL
  - LOBBY - EXTERNAL
  - YHA
  - RETAIL
  - VEHICLE ZONES
  - COMMON CIRCULATION
  - TERRACE - PLANTED
  - TERRACE - OCCUPIABLE
  - TERRACE - TIERED SEATING
- PASSENGER LIFT - OFFICE  
GOODS LIFT  
CORE, BASE BUILDING AMENITIES, AND FACADE  
PLANT  
VOID
1. ALL SHAFT LABELS AND MECH. EQUIP ARE  
SHOWN FOR REFERENCE ONLY. SEE MEP  
DWGS.  
2. STRUCTURAL ELEMENTS SHOWN FOR  
REFERENCE ONLY. SEE STR DWGS.

ARCHITECT  
BVN  
TEL +61 2 8297 7200

ARCHITECT  
SHoP Architects  
TEL +1 212 889 9005

CLIMATE CONSULTANT  
Transsolar  
TEL +49 711 679 76 0

LANDSCAPE ARCHITECT  
ASPECT Studios  
TEL +61 2 9699 7182

STRUCTURAL & FACADE ENGINEER  
Eckersley O'Callaghan  
TEL +1 415 813 3810

MEP ENGINEER & VT CONSULTANT  
LCI  
TEL +61 2 9157 0570

ACOUSTIC CONSULTANT  
STANTEC  
TEL +61 2 8484 7000

STRUCTURAL & CIVIL ENGINEER  
TTW  
TEL +612 9439 7288


TOWN PLANNER  
Urbis  
TEL +61 2 8233 9900

BCA/DDA CONSULTANT  
Blackett Maguire + Goldsmith  
TEL +61 2 9211 7777

FIRE ENGINEER  
Norman Disney & Young  
TEL +61 2 9928 6800

LIGHTING CONSULTANT  
ISP Design  
TEL +1 305 278 1565

KEY PLAN

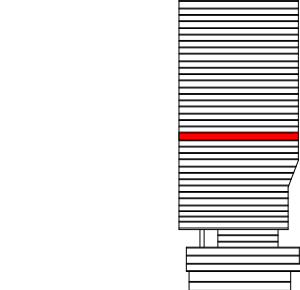

PROJECT MANAGER  
Avenor

CLIENT

Atlassian

PROJECT  
Atlassian Central  
8-10 Lee Street  
PROJECT NUMBER

190602

TRUE NORTH

PROJECT NORTH

GRAPHIC SCALE

0 2000 5000

SCALE

As indicated @A1

STATUS

SSDA

DRAWING

GENERAL ARRANGEMENT  
PLAN TOWER LEVEL 14

DOCUMENT NUMBER


DA-10B-T14-01

ISSUE

4

4/30/2021 3:30:57 PM



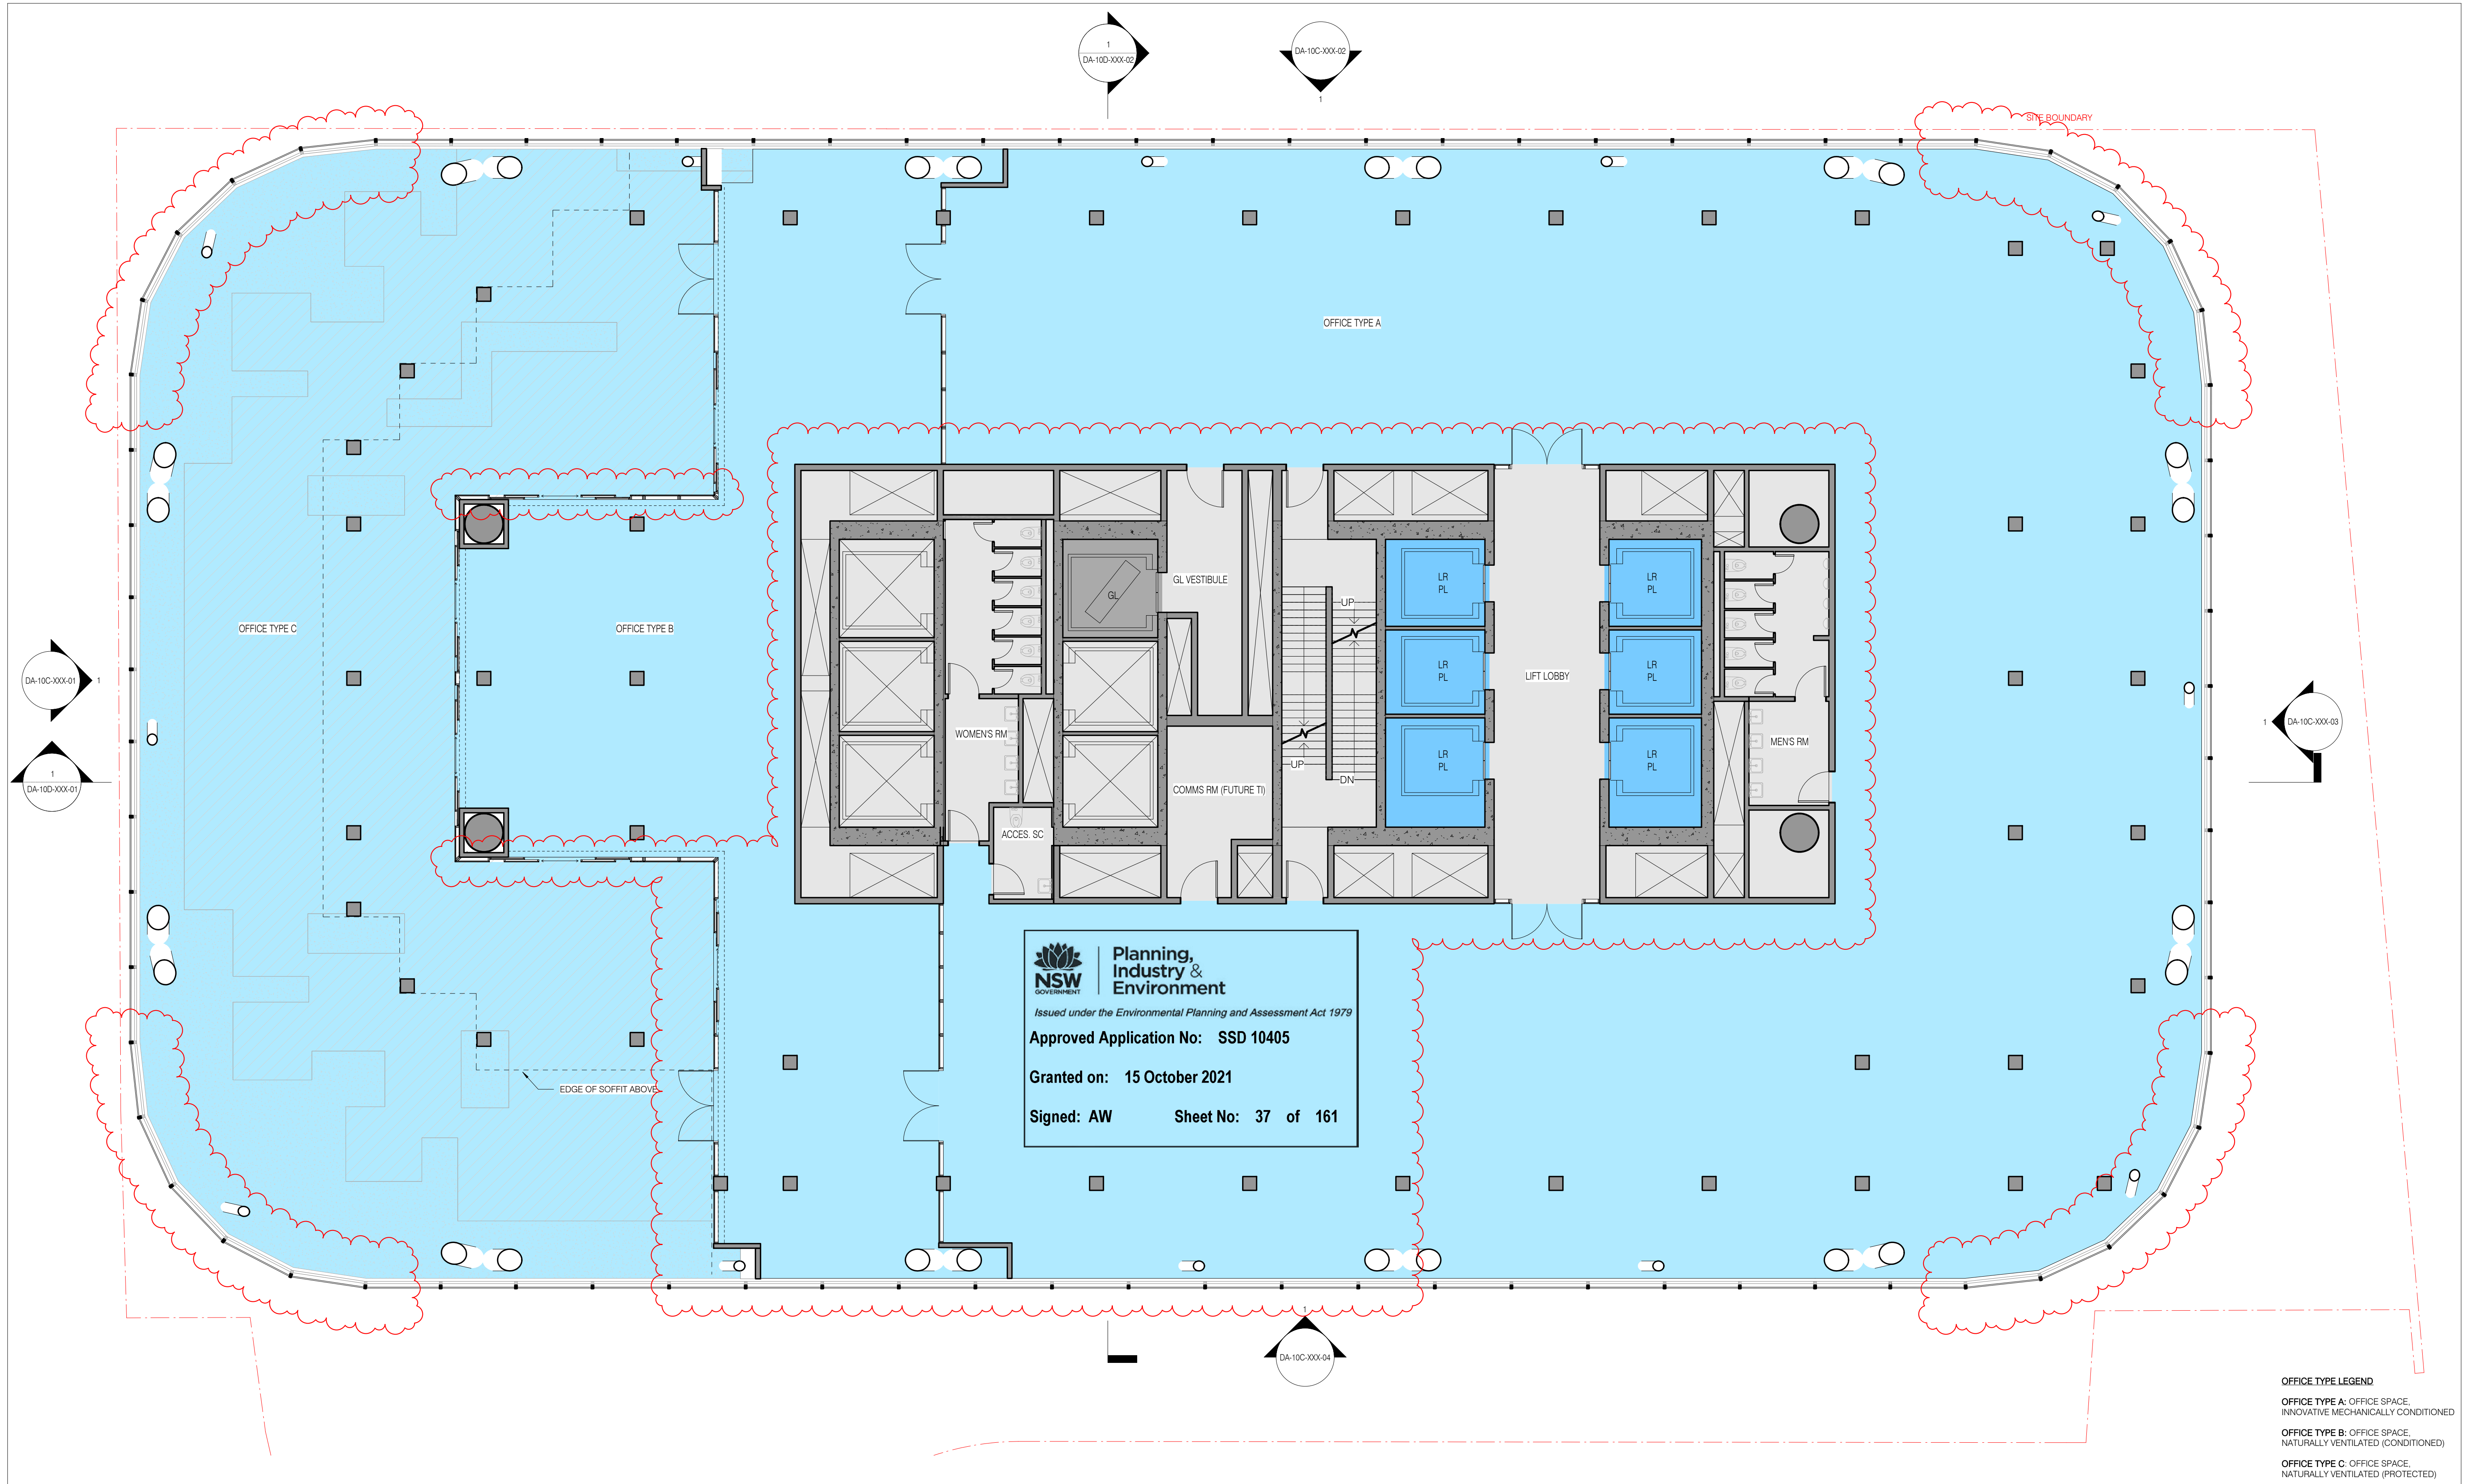

**OFFICE TYPE LEGEND**

**OFFICE TYPE A:** OFFICE SPACE, INNOVATIVE MECHANICALLY CONDITIONED

**OFFICE TYPE B:** OFFICE SPACE, NATURALLY VENTILATED (CONDITIONED)

**OFFICE TYPE C:** OFFICE SPACE, NATURALLY VENTILATED (PROTECTED)

**sh p BvN**

NSW ARCHITECTS REGISTRATION BOARD /  
NOMINATED ARCHITECTS  
6501 ABBIE GALVIN  
9556 WINDTSCHEIM TCHOWSKY  
7115 JULIAN ASHTON  
7153 MATTHEW BLAIR  
7153 PHILIP ROSSINGTON  
4933 JAMES GROSE

Telephone +61 2 8297 7200  
Facsimile +61 2 8297 7299  
www.bvn.com.au

**INTELLECTUAL PROPERTY**  
COPYRIGHT BvN ARCHITECTURE PTY LIMITED. UNLESS OTHERWISE AGREED IN WRITING ALL RIGHTS TO THIS DOCUMENT ARE SUBJECT TO PAYMENT IN FULL OF ALL BvN CHARGES. THIS DOCUMENT MAY ONLY BE USED FOR THE EXPRESS PURPOSE AND PROJECT FOR WHICH IT HAS BEEN CREATED AND NO USER, INCLUDING AS NOTED IN WRITING BY BvN AND THIS DOCUMENT MAY NOT BE OTHERWISE USED, OR COPIED, ANY UNAUTHORIZED USE OF THIS DOCUMENT IS AT THE USER'S SOLE RISK AND WITHOUT LIMITING BvN'S RIGHTS THE USER RELEASES AND INDEMNIFIES BvN FROM AND AGAINST ALL LOSS SO ARISING.

**NOTE**  
CONTRACTOR TO CHECK AND VERIFY ALL DIMENSIONS ON SITE PRIOR TO COMMENCEMENT OF WORK OR PREPARATION OF SHOP DRAWINGS. DO NOT SCALE THIS DRAWING.

**ORIGINAL DRAWING  
IN COLOUR**

ISSUE	DATE	FOR
1	28.08.20	WIP SSDA FOR CLIENT REVIEW
2	16.09.20	DRAFT SSDA
3	30.09.20	SSDA SUBMISSION
4	04.05.21	SSDA SUBMISSION

**GENERAL NOTES**

- OFFICE
- LOBBY - INTERNAL
- LOBBY - EXTERNAL
- YHA
- RETAIL
- VEHICLE ZONES
- COMMON CIRCULATION
- TERRACE - PLANTED
- TERRACE - OCCUPIABLE
- TERRACE - TIERED SEATING

- PASSENGER LIFT - OFFICE
- GOODS LIFT
- CORE, BASE BUILDING AMENITIES, AND FACADE
- PLANT
- VOID

- ALL SHAFT LABELS AND MECH. EQUIP ARE SHOWN FOR REFERENCE ONLY. SEE MEP DWGS.
- STRUCTURAL ELEMENTS SHOWN FOR REFERENCE ONLY. SEE STR DWGS.

ARCHITECT  
BvN  
TEL +61 2 8297 7200

ARCHITECT  
SHoP Architects  
TEL +1 212 889 9005

CLIMATE CONSULTANT  
Transsolar  
TEL +49 711 679 76 0

LANDSCAPE ARCHITECT  
ASPECT Studios  
TEL +61 2 9699 7182

STRUCTURAL & FACADE ENGINEER  
Eckersley O'Callaghan  
TEL +1 415 813 3810

MEP ENGINEER & VT CONSULTANT  
LCI  
TEL +61 2 9157 0570

ACOUSTIC CONSULTANT  
STANTEC  
TEL +61 2 8484 7000

STRUCTURAL & CIVIL ENGINEER  
TTW  
TEL +612 9439 7288


TOWN PLANNER  
Urbis  
TEL +61 2 8233 9900

BCA/DDA CONSULTANT  
Blackett Maguire + Goldsmith  
TEL +61 2 9211 7777

FIRE ENGINEER  
Norman Disney & Young  
TEL +61 2 9928 6800

LIGHTING CONSULTANT  
ISP Design  
TEL +1 305 278 1565

**KEY PLAN**

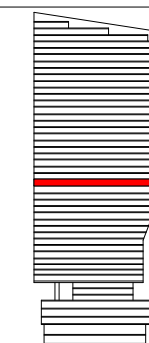

PROJECT MANAGER  
Avenor

CLIENT  
Atlasian

PROJECT  
Atlasian Central  
8-10 Lee Street  
PROJECT NUMBER

190602

TRUE NORTH PROJECT NORTH

GRAPHIC SCALE  
0 2000 5000

SCALE  
As indicated @A1

STATUS  
SSDA


**GENERAL ARRANGEMENT  
PLAN TOWER LEVEL 15**

DOCUMENT NUMBER  
DA-10B-T15-01

ISSUE  
4

4/30/2021 3:31:04 PM



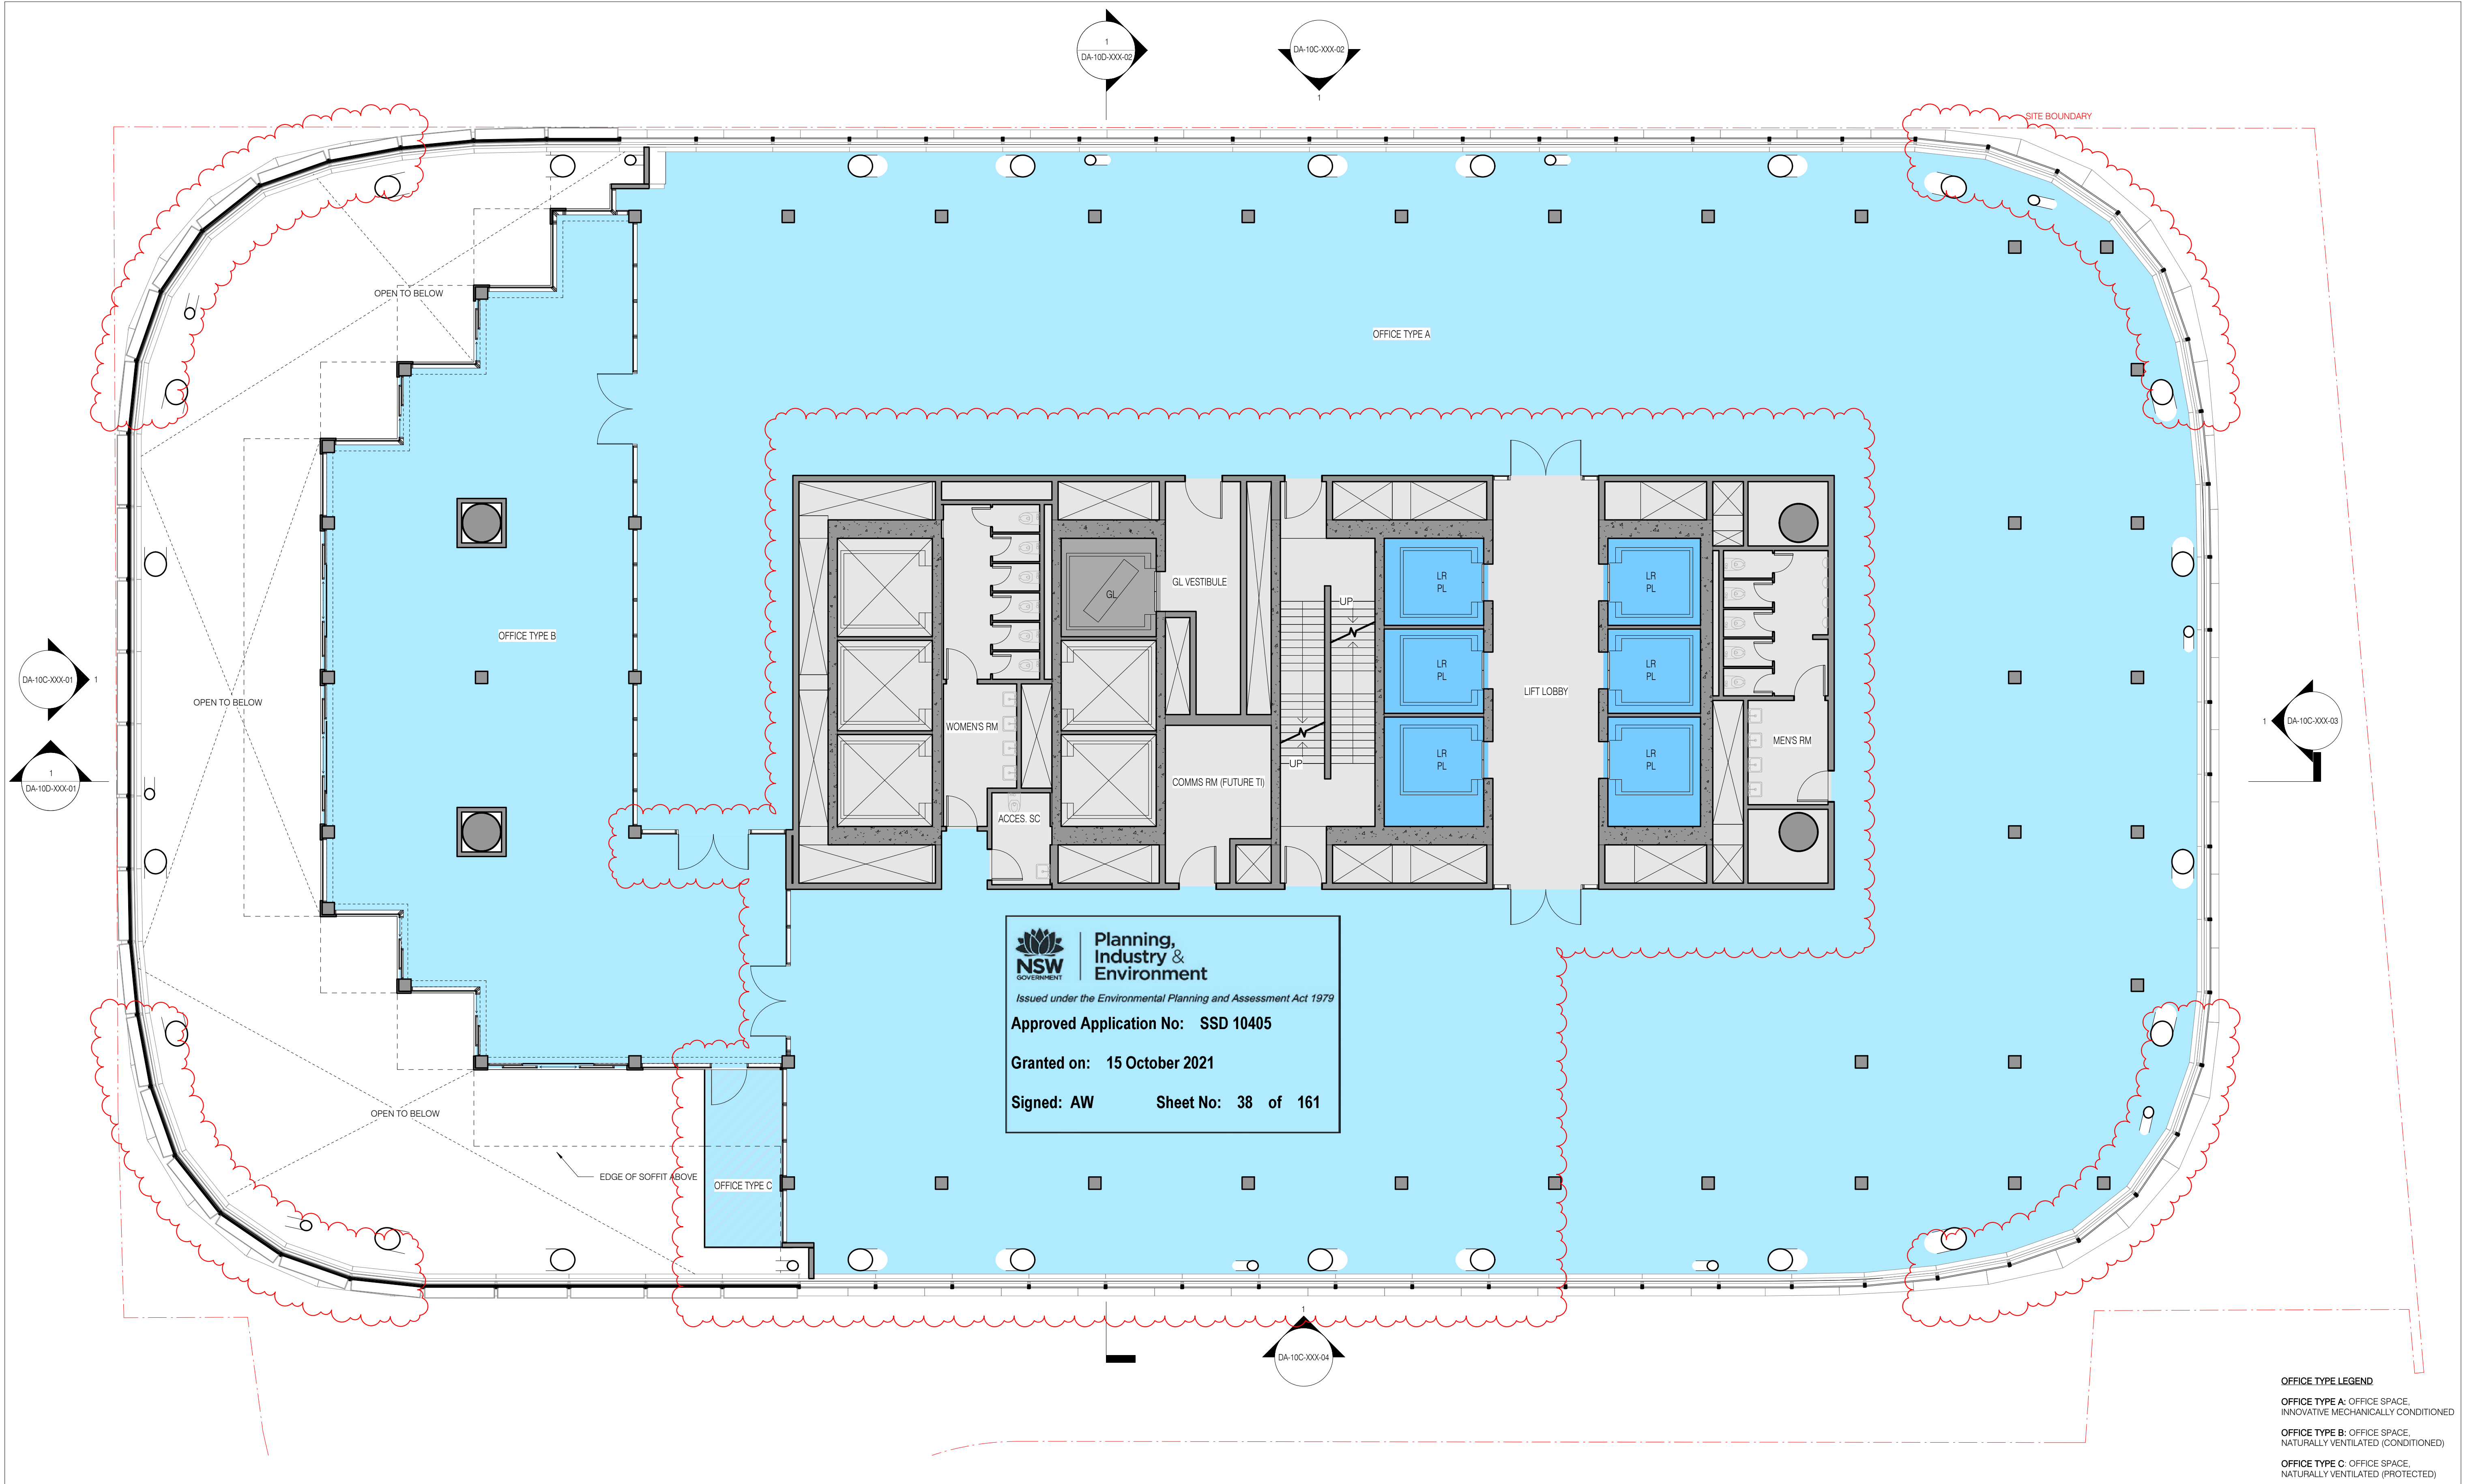

**OFFICE TYPE LEGEND**

**OFFICE TYPE A:** OFFICE SPACE, INNOVATIVE MECHANICALLY CONDITIONED

**OFFICE TYPE B:** OFFICE SPACE, NATURALLY VENTILATED (CONDITIONED)

**OFFICE TYPE C:** OFFICE SPACE, NATURALLY VENTILATED (PROTECTED)

**sh p BvN**

NSW ARCHITECTS REGISTRATION BOARD /  
NOMINATED ARCHITECTS

6501 ABBIE GALVIN  
9556 WINDTSCHEIM TITCHAKOSKY  
7115 JULIAN KASHFON  
7153 MATTHEW BLAIR  
7153 PHILIP ROSSINGTON  
4931 JAMES GROSSE

Telephone +61 2 8297 7200  
Facsimile +61 2 8297 7299  
www.bvn.com.au

**INTELLECTUAL PROPERTY**

COPYRIGHT BvN ARCHITECTURE PTY LIMITED. UNLESS OTHERWISE AGREED IN WRITING ALL RIGHTS TO THIS DOCUMENT ARE SUBJECT TO PAYMENT IN FULL OF ALL BvN CHARGES. THIS DOCUMENT MAY ONLY BE USED FOR THE EXPRESS PURPOSE AND PROJECT FOR WHICH IT HAS BEEN CREATED AND DELIVERED. AS NOTED IN WRITING BY BvN AND THIS DOCUMENT MAY NOT BE OTHERWISE USED, OR COPIED, ANY UNAUTHORISED USE OF THIS DOCUMENT IS AT THE USER'S SOLE RISK AND WITHOUT LIMITING BvN'S RIGHTS THE USER RELEASES AND INDEMNIFIES BvN FROM AND AGAINST ALL LOSS SO ARISING.

**NOTE**

CONTRACTOR TO CHECK AND VERIFY ALL DIMENSIONS ON SITE PRIOR TO COMMENCEMENT OF WORK OR PREPARATION OF SHOP DRAWINGS. DO NOT SCALE THIS DRAWING.

**ORIGINAL DRAWING IN COLOUR**

ISSUE	DATE	FOR
1	28.08.20	WIP SSDA FOR CLIENT REVIEW
2	16.09.20	DRAFT SSDA
3	30.09.20	SSDA SUBMISSION
4	04.05.21	SSDA SUBMISSION

- GENERAL NOTES**
- OFFICE
  - LOBBY - INTERNAL
  - LOBBY - EXTERNAL
  - YHA
  - RETAIL
  - VEHICLE ZONES
  - COMMON CIRCULATION
  - TERRACE - PLANTED
  - TERRACE - OCCUPIABLE
  - TERRACE - TIERED SEATING

- PASSENGER LIFT - OFFICE
  - GOODS LIFT
  - CORE, BASE BUILDING AMENITIES, AND FACADE
  - PLANT
  - VOID
1. ALL SHAFT LABELS AND MECH. EQUIP ARE SHOWN FOR REFERENCE ONLY. SEE MEP DWGS.  
2. STRUCTURAL ELEMENTS SHOWN FOR REFERENCE ONLY. SEE STR DWGS.

**ARCHITECT**  
BvN  
TEL +61 2 8297 7200

**ARCHITECT**  
ShoP Architects  
TEL +1 212 889 9005

**CLIMATE CONSULTANT**  
Transsolar  
TEL +49 711 679 76 0

**LANDSCAPE ARCHITECT**  
ASPECT Studios  
TEL +61 2 9699 7182

**STRUCTURAL & FACADE ENGINEER**  
Eckersley O'Callaghan  
TEL +1 415 813 3810

**MEP ENGINEER & VT CONSULTANT**  
LCI  
TEL +61 2 9157 0570

**ACOUSTIC CONSULTANT**  
STANTEC  
TEL +61 2 8484 7000

**STRUCTURAL & CIVIL ENGINEER**  
TTW  
TEL +612 9439 7288

**TOWN PLANNER**  
Urbis  
TEL +61 2 8233 9900

**BCA/DDA CONSULTANT**  
Blackett Maguire + Goldsmith  
TEL +61 2 9211 7777

**FIRE ENGINEER**  
Norman Disney & Young  
TEL +61 2 9928 6800

**LIGHTING CONSULTANT**  
ISP Design  
TEL +1 305 278 1565

**KEY PLAN**

**PROJECT MANAGER**  
Avenor

**CLIENT**  
Atlasian

**PROJECT**  
Atlasian Central  
8-10 Lee Street  
PROJECT NUMBER  
190602

**TRUE NORTH** **PROJECT NORTH**

**GRAPHIC SCALE**  
0 2000 5000

**SCALE**  
As indicated @ A1

**STATUS**  
SSDA


**GENERAL ARRANGEMENT  
PLAN TOWER LEVEL 16**

**DOCUMENT NUMBER**  
DA-10B-T16-01

**ISSUE**  
4

4/30/2021 3:31:12 PM



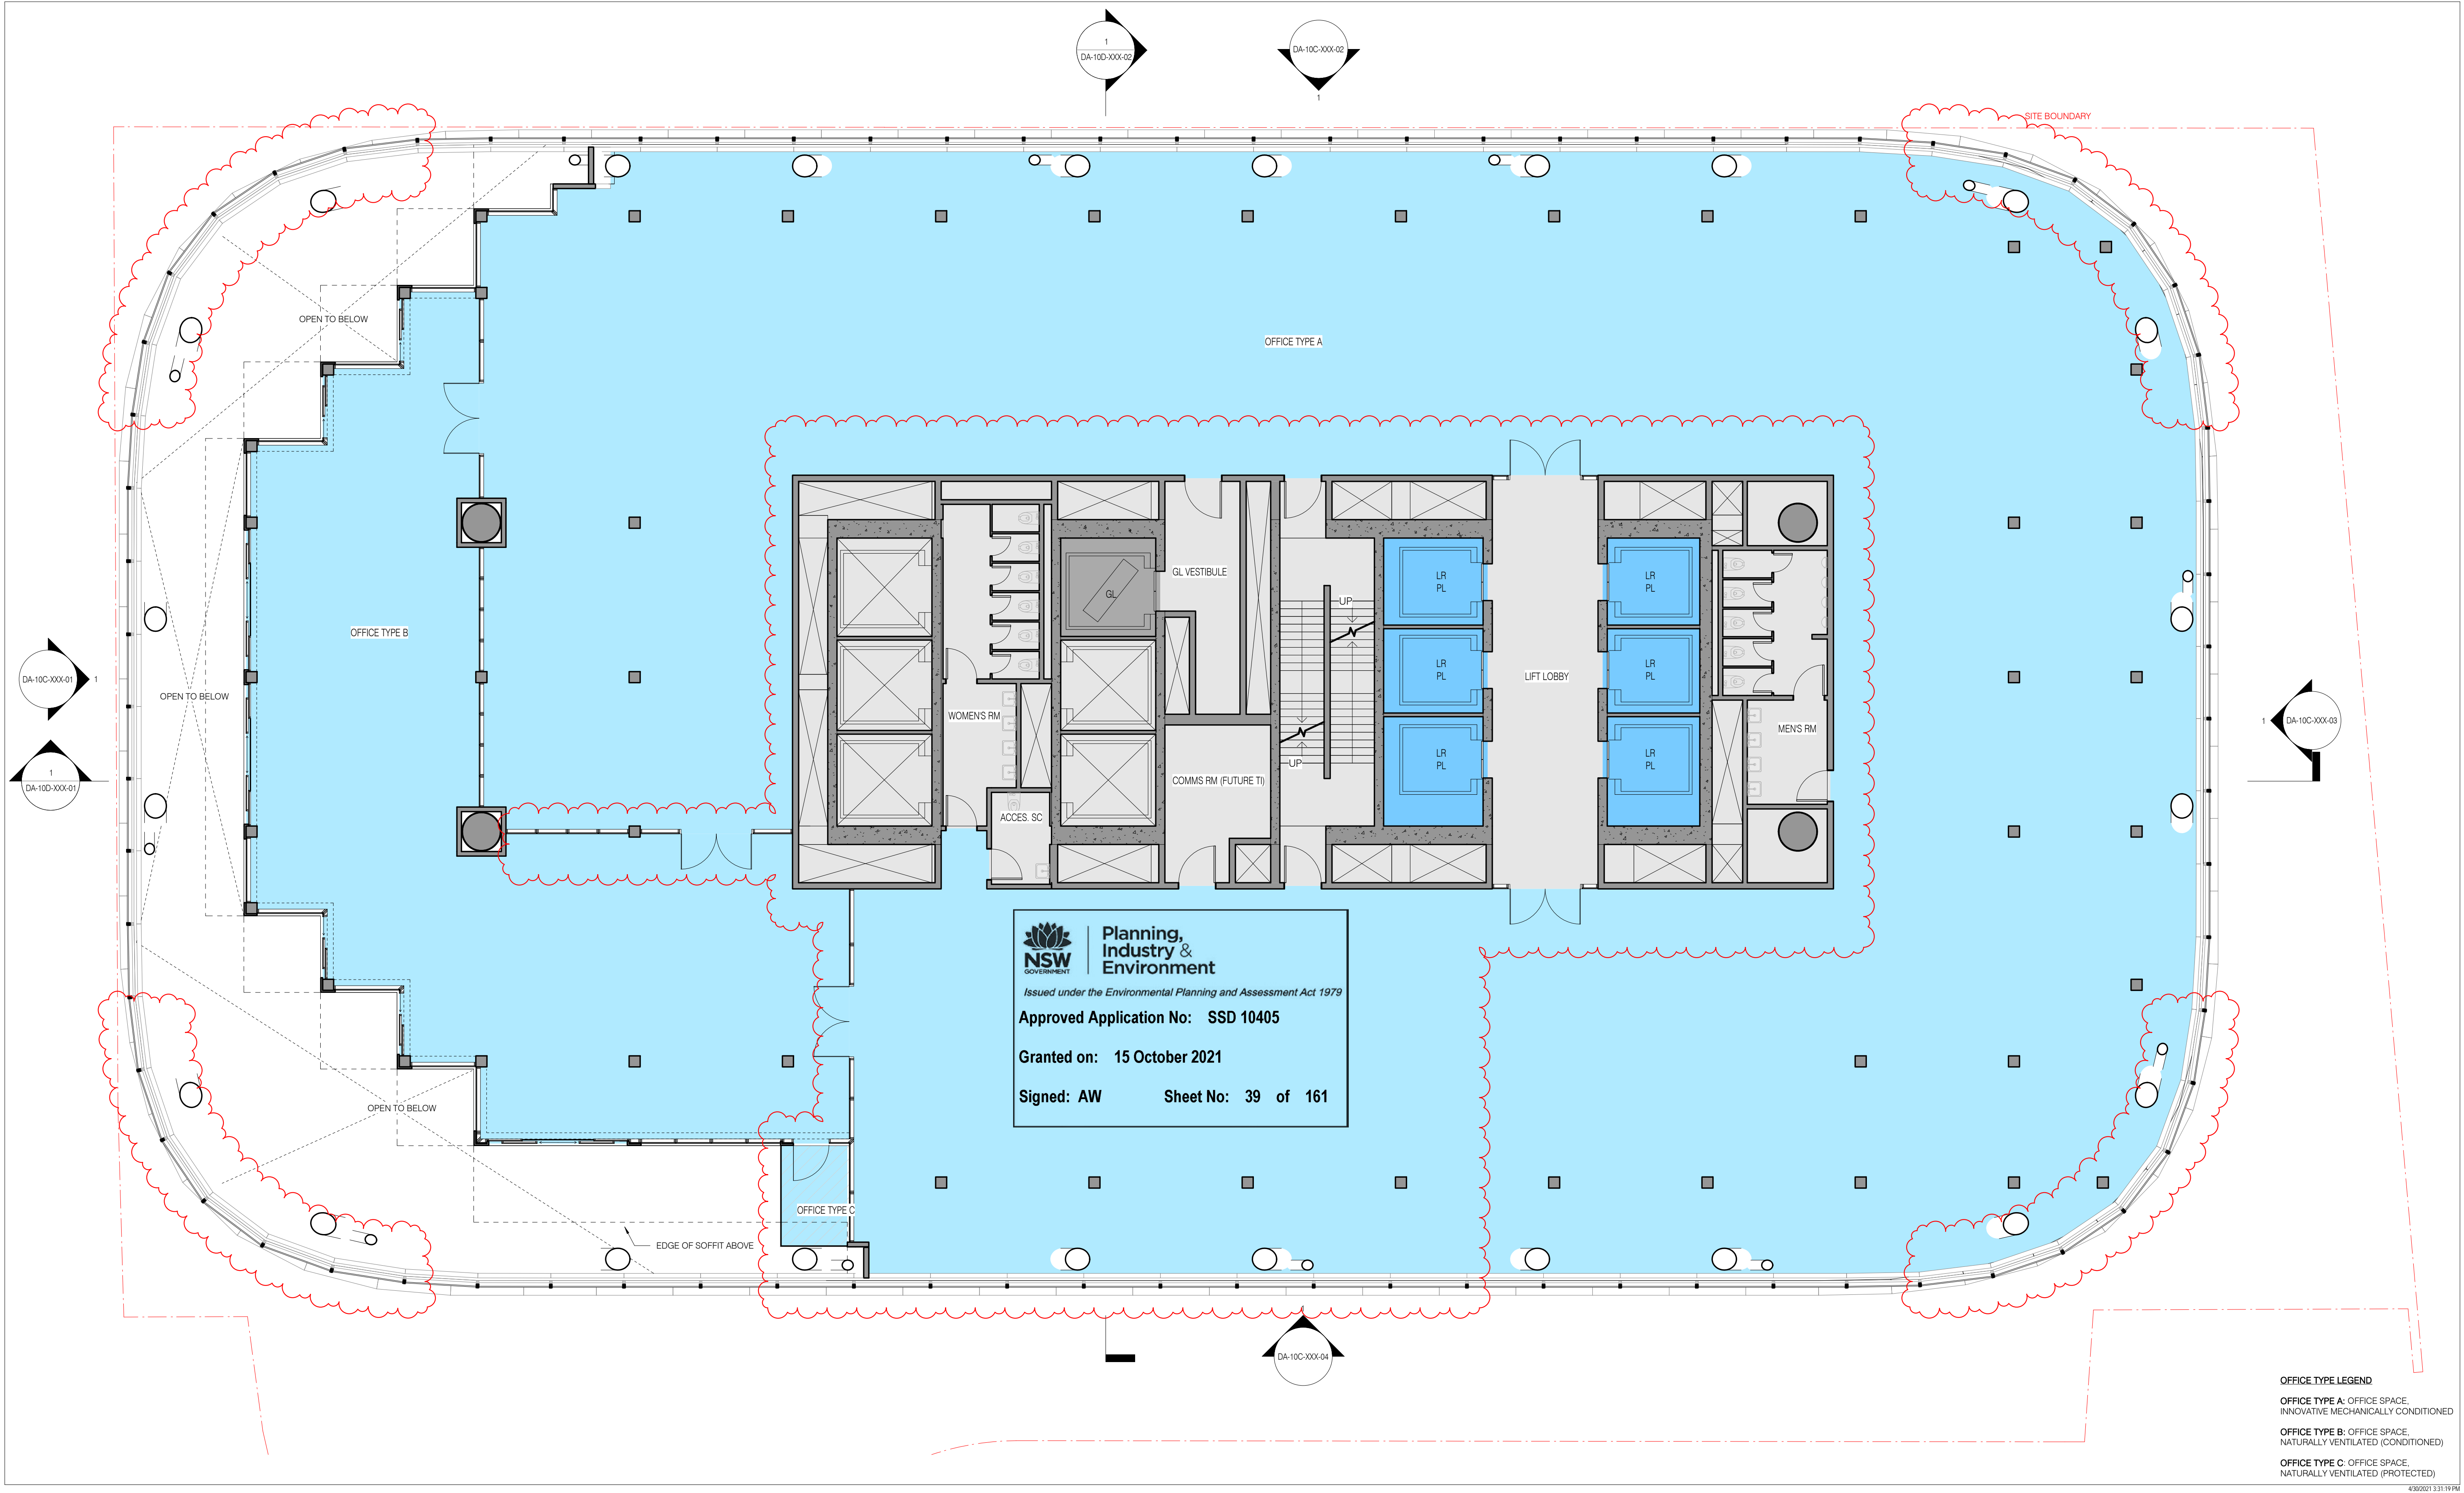

**NSW** GOVERNMENT  
**Planning, Industry & Environment**  
*Issued under the Environmental Planning and Assessment Act 1979*  
**Approved Application No: SSD 10405**  
**Granted on: 15 October 2021**  
**Signed: AW Sheet No: 39 of 161**

**OFFICE TYPE LEGEND**  
**OFFICE TYPE A:** OFFICE SPACE, INNOVATIVE MECHANICALLY CONDITIONED  
**OFFICE TYPE B:** OFFICE SPACE, NATURALLY VENTILATED (CONDITIONED)  
**OFFICE TYPE C:** OFFICE SPACE, NATURALLY VENTILATED (PROTECTED)

**sh p BvN**  
NSW ARCHITECTS REGISTRATION BOARD / NOMINATED ARCHITECTS  
6501 ABBIE GALVIN  
9558 WROTSCHAKA TITCHAKOSKY  
7115 JULIAN KASHFON  
7153 MATTHEW BLAIR  
7153 PHILIP ROSSINGTON  
4933 JAMES GROSSE  
Telephone +61 2 8297 7200  
Facsimile +61 2 8297 7299  
www.bvn.com.au

**INTELLECTUAL PROPERTY**  
COPYRIGHT BvN ARCHITECTURE PTY LIMITED. UNLESS OTHERWISE AGREED IN WRITING ALL RIGHTS TO THIS DOCUMENT ARE SUBJECT TO PAYMENT IN FULL OF ALL BvN CHARGES. THIS DOCUMENT MAY ONLY BE USED FOR THE EXPRESS PURPOSE AND PROJECT FOR WHICH IT HAS BEEN CREATED AND NO REUSE, REPRODUCTION OR DISTRIBUTION BY ANY AND THIS DOCUMENT MAY NOT BE OTHERWISE USED, OR COPIED, ANY UNAUTHORIZED USE OF THIS DOCUMENT IS AT THE USER'S SOLE RISK AND WITHOUT LIMITING BvN'S RIGHTS THE USER RELEASES AND INDEMNIFIES BvN FROM AND AGAINST ALL LOSS SO ARISING.  
**NOTE**  
CONTRACTOR TO CHECK AND VERIFY ALL DIMENSIONS ON SITE PRIOR TO COMMENCEMENT OF WORK OR PREPARATION OF SHOP DRAWINGS. DO NOT SCALE THIS DRAWING.  
**ORIGINAL DRAWING IN COLOUR**

ISSUE	DATE	FOR
1	28.08.20	WIP SSDA FOR CLIENT REVIEW
2	16.09.20	DRAFT SSDA
3	30.09.20	SSDA SUBMISSION
4	04.05.21	SSDA SUBMISSION

- GENERAL NOTES**
- OFFICE
  - LOBBY - INTERNAL
  - LOBBY - EXTERNAL
  - YHA
  - RETAIL
  - VEHICLE ZONES
  - COMMON CIRCULATION
  - TERRACE - PLANTED
  - TERRACE - OCCUPIABLE
  - TERRACE - TIERED SEATING

- PASSENGER LIFT - OFFICE
  - GOODS LIFT
  - CORE, BASE BUILDING AMENITIES, AND FACADE
  - PLANT
  - VOID
1. ALL SHAFT LABELS AND MECH. EQUIP ARE SHOWN FOR REFERENCE ONLY. SEE MEP DWGS.  
2. STRUCTURAL ELEMENTS SHOWN FOR REFERENCE ONLY. SEE STR DWGS.

**ARCHITECT**  
BvN  
TEL +61 2 8297 7200  
**ARCHITECT**  
ShoP Architects  
TEL +1 212 889 9005  
CLIMATE CONSULTANT  
Transsolar  
TEL +49 711 679 76 0  
LANDSCAPE ARCHITECT  
ASPECT Studios  
TEL +61 2 9699 7182

**STRUCTURAL & FACADE ENGINEER**  
Eckersley O'Callaghan  
TEL +1 415 813 3810  
**MEP ENGINEER & VT CONSULTANT**  
LCI  
TEL +61 2 9157 0570  
**ACOUSTIC CONSULTANT**  
STANTEC  
TEL +61 2 8484 7000  
**STRUCTURAL & CIVIL ENGINEER**  
TTW  
TEL +612 9439 7288

**TOWN PLANNER**  
Urbis  
TEL +61 2 8233 9900  
**BCA/DDA CONSULTANT**  
Blackett Maguire + Goldsmith  
TEL +61 2 9211 7777  
**FIRE ENGINEER**  
Norman Disney & Young  
TEL +61 2 9928 6800  
**LIGHTING CONSULTANT**  
ISP Design  
TEL +1 305 278 1565


**KEY PLAN**  
  
**PROJECT MANAGER**  
Avenor

**CLIENT**  
Atlasian  
**PROJECT**  
Atlasian Central  
8-10 Lee Street  
**PROJECT NUMBER**  
190602

**TRUE NORTH**  
**PROJECT NORTH**  
**GRAPHIC SCALE**  
0 2000 5000  
**SCALE**  
As indicated @A1  
**STATUS**  
SSDA

**GENERAL ARRANGEMENT PLAN TOWER LEVEL 17**  
**DOCUMENT NUMBER**  
DA-10B-T17-01  
**ISSUE**  
4



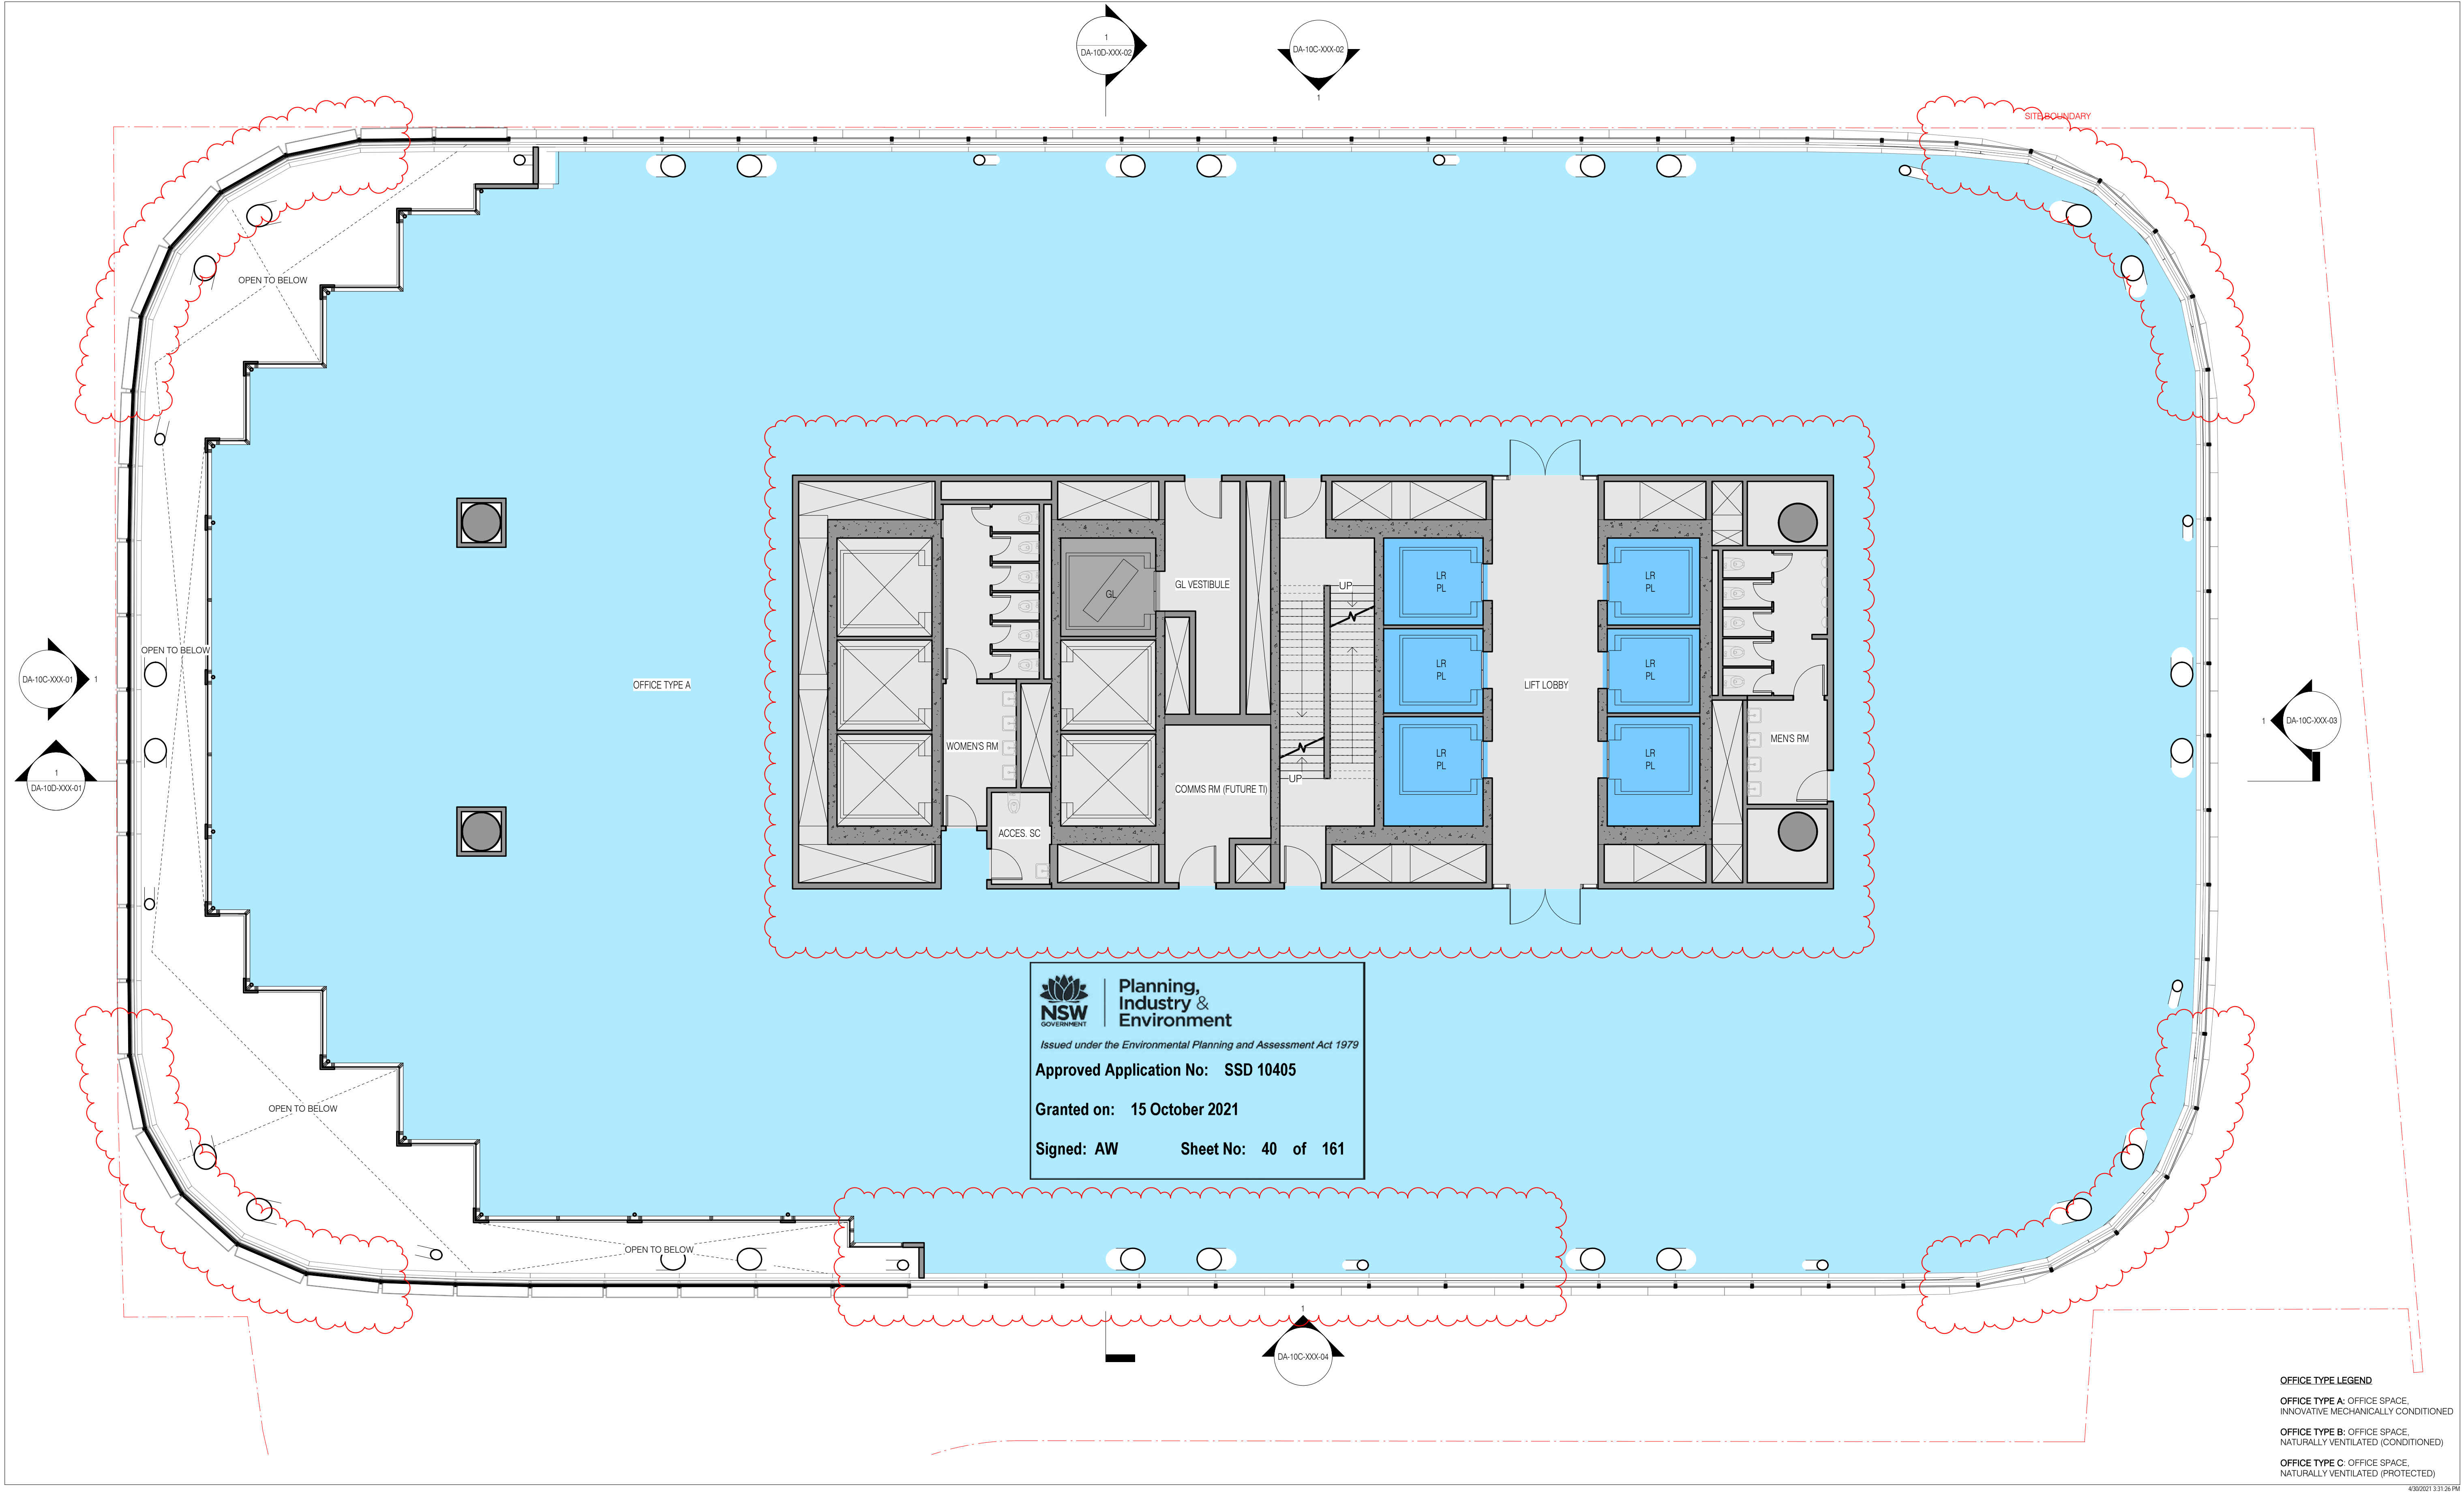

**OFFICE TYPE LEGEND**  
**OFFICE TYPE A:** OFFICE SPACE, INNOVATIVE MECHANICALLY CONDITIONED  
**OFFICE TYPE B:** OFFICE SPACE, NATURALLY VENTILATED (CONDITIONED)  
**OFFICE TYPE C:** OFFICE SPACE, NATURALLY VENTILATED (PROTECTED)

**sh p BvN**

NSW ARCHITECTS REGISTRATION BOARD /  
NOMINATED ARCHITECTS  
6501 ABBIE GALVIN  
9558 WINDTSCHEIM TCHAKOSKY  
7115 JULIAN ASHTON  
7153 MATTHEW BLAIR  
7153 PHILIP ROSSINGTON  
4933 JAMES GROSE  
Telephone +61 2 8297 7200  
Facsimile +61 2 8297 7299  
www.bvn.com.au

**INTELLECTUAL PROPERTY**  
COPYRIGHT BvN ARCHITECTURE PTY LIMITED. UNLESS OTHERWISE AGREED IN WRITING ALL RIGHTS TO THIS DOCUMENT ARE SUBJECT TO PAYMENT IN FULL OF ALL BvN CHARGES. THIS DOCUMENT MAY ONLY BE USED FOR THE EXPRESS PURPOSE AND PROJECT FOR WHICH IT HAS BEEN CREATED AND DELIVERED. AS NOTED IN WRITING BY BvN AND THIS DOCUMENT MAY NOT BE OTHERWISE USED, OR COPIED, ANY UNAUTHORISED USE OF THIS DOCUMENT IS AT THE USER'S SOLE RISK AND WITHOUT LIMITING BvN'S RIGHTS THE USER RELEASES AND INDEMNIFIES BvN FROM AND AGAINST ALL LOSS SO ARISING.

**NOTE**  
CONTRACTOR TO CHECK AND VERIFY ALL DIMENSIONS ON SITE PRIOR TO COMMENCEMENT OF WORK OR PREPARATION OF SHOP DRAWINGS. DO NOT SCALE THIS DRAWING.

**ORIGINAL DRAWING  
IN COLOUR**

ISSUE	DATE	FOR
1	28.08.20	WIP SSDA FOR CLIENT REVIEW
2	16.09.20	DRAFT SSDA
3	30.09.20	SSDA SUBMISSION
4	04.05.21	SSDA SUBMISSION

**GENERAL NOTES**

- OFFICE
- LOBBY - INTERNAL
- LOBBY - EXTERNAL
- YHA
- RETAIL
- VEHICLE ZONES
- COMMON CIRCULATION
- TERRACE - PLANTED
- TERRACE - OCCUPIABLE
- TERRACE - TIERED SEATING

- PASSENGER LIFT - OFFICE
- GOODS LIFT
- CORE, BASE BUILDING AMENITIES, AND FACADE
- PLANT
- VOID

- ALL SHAFT LABELS AND MECH. EQUIP ARE SHOWN FOR REFERENCE ONLY. SEE MEP DWGS.
- STRUCTURAL ELEMENTS SHOWN FOR REFERENCE ONLY. SEE STR DWGS.

ARCHITECT  
BvN  
TEL +61 2 8297 7200

ARCHITECT  
SHoP Architects  
TEL +1 212 889 9005

CLIMATE CONSULTANT  
Transsolar  
TEL +49 711 679 76 0

LANDSCAPE ARCHITECT  
ASPECT Studios  
TEL +61 2 9699 7182

STRUCTURAL & FACADE ENGINEER  
Eckersley O'Callaghan  
TEL +1 415 813 3810

MEP ENGINEER & VT CONSULTANT  
LCI  
TEL +61 2 9157 0570

ACOUSTIC CONSULTANT  
STANTEC  
TEL +61 2 8484 7000

STRUCTURAL & CIVIL ENGINEER  
TTW  
TEL +612 9439 7288


TOWN PLANNER  
Urbis  
TEL +61 2 8233 9900

BCA/DDA CONSULTANT  
Blackett Maguire + Goldsmith  
TEL +61 2 9211 7777

FIRE ENGINEER  
Norman Disney & Young  
TEL +61 2 9928 6800

LIGHTING CONSULTANT  
ISP Design  
TEL +1 305 278 1565

**KEY PLAN**

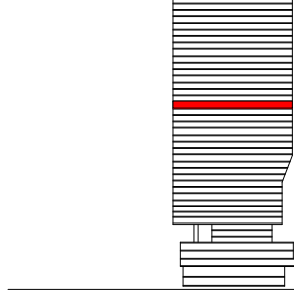

PROJECT MANAGER  
Avenue

**CLIENT**

Atlassian

PROJECT  
Atlassian Central  
8-10 Lee Street  
PROJECT NUMBER

190602

**TRUE NORTH**

PROJECT NORTH

GRAPHIC SCALE

0 2000 5000

SCALE  
As indicated @A1

STATUS  
SSDA

**DRAWING**

**GENERAL ARRANGEMENT  
PLAN TOWER LEVEL 18**

DOCUMENT NUMBER  
DA-10B-T18-01

ISSUE  
4