

LEVEL T14

1 : 250

4

10C-XXX-01

DA-19U-XXX-73


LEVEL T12

1 : 250

2

10C-XXX-01

DA-19U-XXX-73

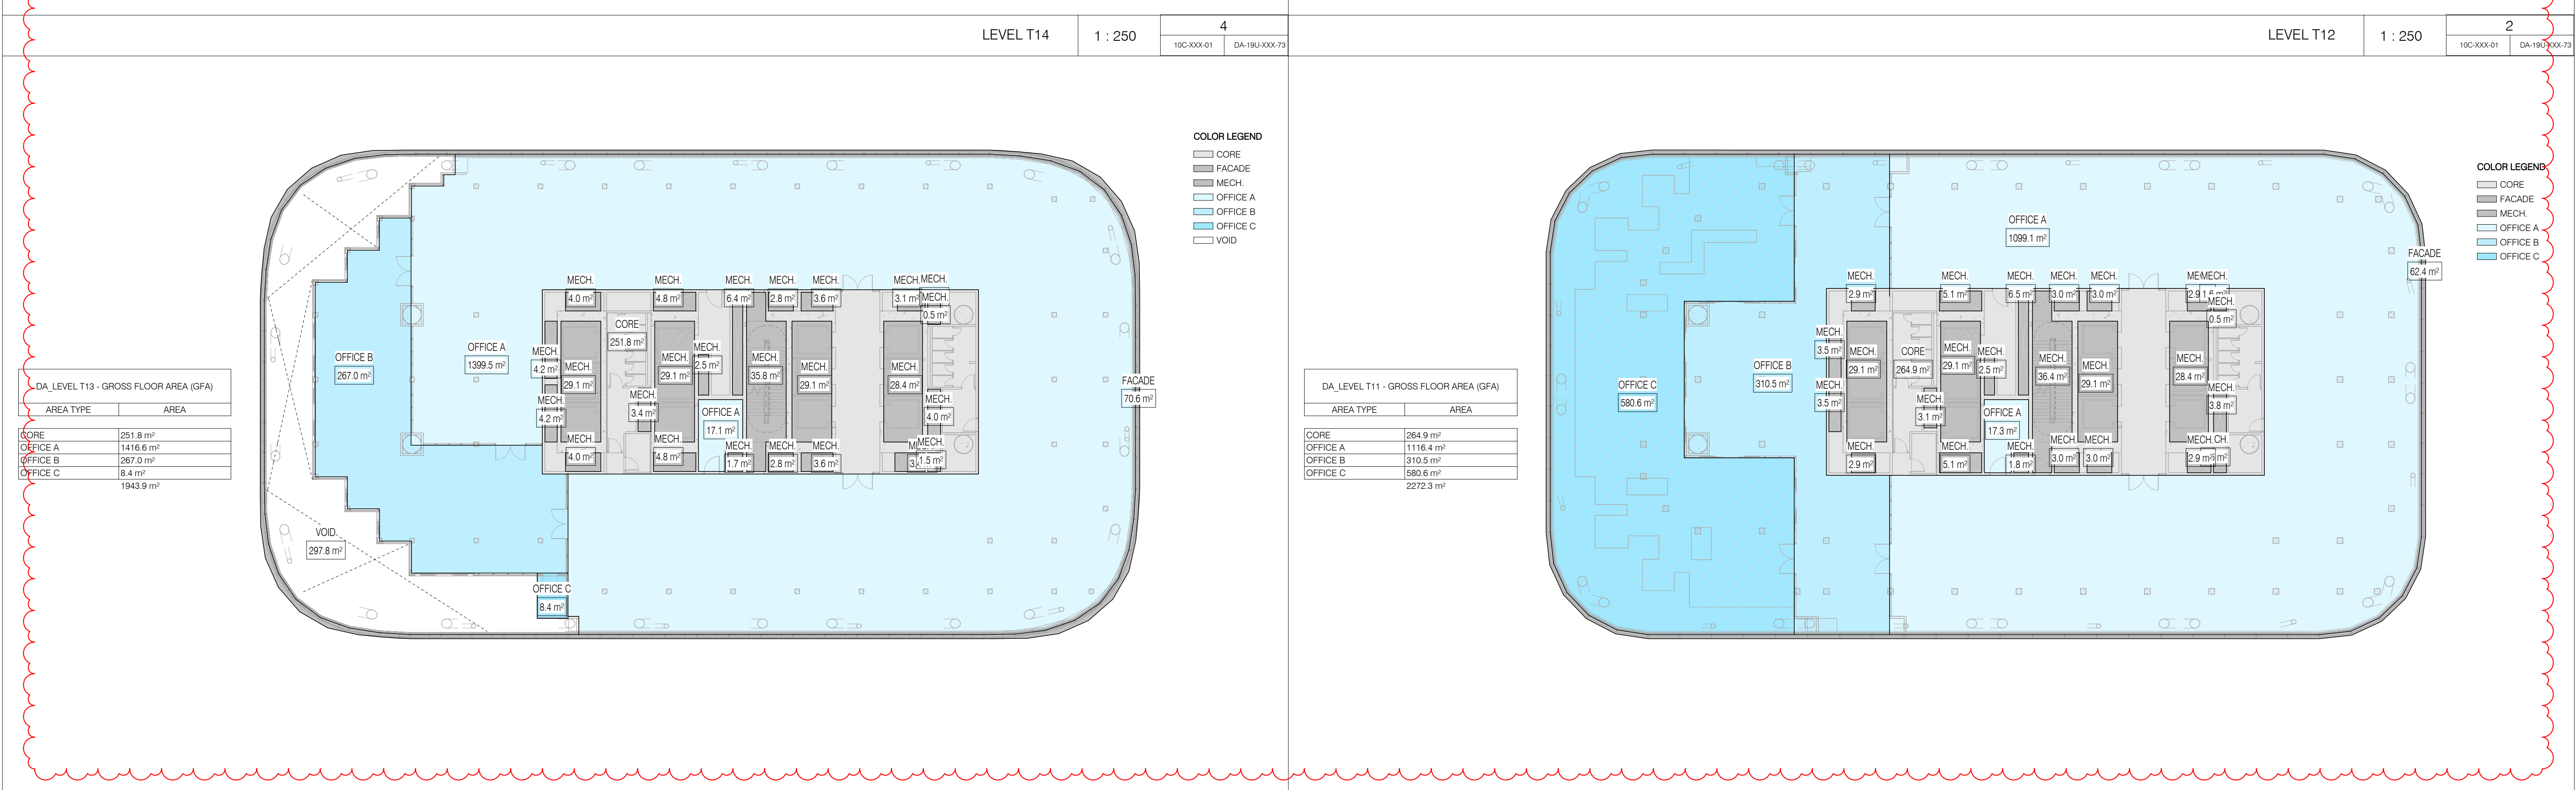

LEVEL T13

1 : 250

3

10C-XXX-01

DA-19U-XXX-73

LEVEL T11

1 : 250

1

10C-XXX-01

DA-19U-XXX-73



NSW ARCHITECTS REGISTRATION BOARD /
NOMINATED ARCHITECTS

6501 ABBIE GALVIN
9358 WINDTSCHEER TCHOSKY
7115 JULIAN ASHTON
7053 MATTHEW BLAIR
7153 PHILIP ROSSINGTON
4931 JAMES GROSE

Telephone +61 2 8297 7200
Facsimile +61 2 8297 7299
www.bvn.com.au

INTELLECTUAL PROPERTY

COPYRIGHT BvN ARCHITECTURE PTY LIMITED. UNLESS OTHERWISE AGREED IN WRITING ALL RIGHTS TO THIS DOCUMENT ARE SUBJECT TO PAYMENT IN FULL OF ALL BvN CHARGES. THIS DOCUMENT MAY ONLY BE USED FOR THE EXPRESS PURPOSE AND PROJECT FOR WHICH IT HAS BEEN CREATED AND MUST BE USED AS NOTED IN WRITING BY BvN AND THIS DOCUMENT MAY NOT BE OTHERWISE USED, OR COPIED, ANY UNAUTHORISED USE OF THIS DOCUMENT IS AT THE USER'S SOLE RISK AND WITHOUT LIMITING BvN'S RIGHTS THE USER RELEASES AND INDEMNIFIES BvN FROM AND AGAINST ALL LOSS SO ARISING.

NOTE

CONTRACTOR TO CHECK AND VERIFY ALL DIMENSIONS ON SITE PRIOR TO COMMENCEMENT OF WORK OR PREPARATION OF SHOP DRAWINGS. DO NOT SCALE THIS DRAWING.



ISSUE	DATE	FOR
1	28.08.20	WIP SSDA FOR CLIENT REVIEW
2	16.09.20	DRAFT SSDA
3	30.09.20	SSDA SUBMISSION
4	04.05.21	SSDA SUBMISSION

- GENERAL NOTES
- ALL SHAFT LABELS AND MECH. EQUIP ARE SHOWN FOR REFERENCE ONLY. SEE MEP DWGS.
 - STRUCTURAL ELEMENTS SHOWN FOR REFERENCE ONLY. SEE STR DWGS.

- FOR ENCLOSURE DOCUMENTATION, SEE DA-40'S AND DA-43'S
- XX-XXX FOR FURTHER INFORMATION ON ELEMENT CODES REFER ARCHITECTURAL REPORT
- FWT-XXX FWT CODES REFER PROJECT ENCLOSURE SYSTEMS DA-40A-XXX-01

ARCHITECT

BvN
TEL +61 2 8297 7200

ARCHITECT

SHoP Architects
TEL +1 212 889 9005

CLIMATE CONSULTANT

Transsolar
TEL +49 711 679 76 0

LANDSCAPE ARCHITECT

ASPECT Studios
TEL +61 2 9699 7182

STRUCTURAL & FACADE ENGINEER

Eckersley O'Callaghan
TEL +1 415 813 3810

MEP ENGINEER & VT CONSULTANT

LCI
TEL +61 2 9157 0570

ACOUSTIC CONSULTANT

STANTEC
TEL +61 2 8484 7000

STRUCTURAL & CIVIL ENGINEER

TTW
TEL +612 9439 7288

TOWN PLANNER

Urbis
TEL +61 2 8233 9900

BCA/DA CONSULTANT


Blackett Maguire + Goldsmith
TEL +61 2 9211 7777

FIRE ENGINEER

Norman Disney & Young
TEL +61 2 9928 6800

LIGHTING CONSULTANT

ISP Design
TEL +1 305 278 1565

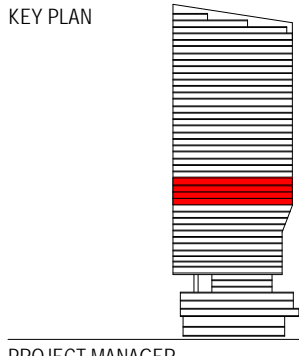

PROJECT MANAGER

Avenor

CLIENT

Atlassian

PROJECT

Atlassian Central
8-10 Lee Street
PROJECT NUMBER

190602

TRUE NORTH

PROJECT NORTH

GRAPHIC SCALE

SCALE

1 : 250@A1

STATUS

SSDA

DRAWING




TOWER AREA PLANS -
T11-T14

DOCUMENT NUMBER

DA-19U-XXX-73

ISSUE

4

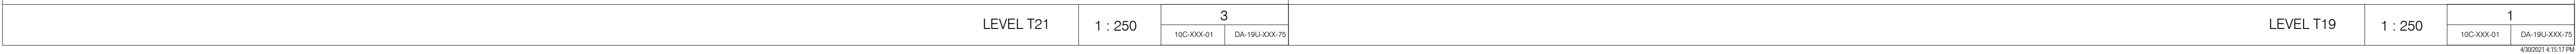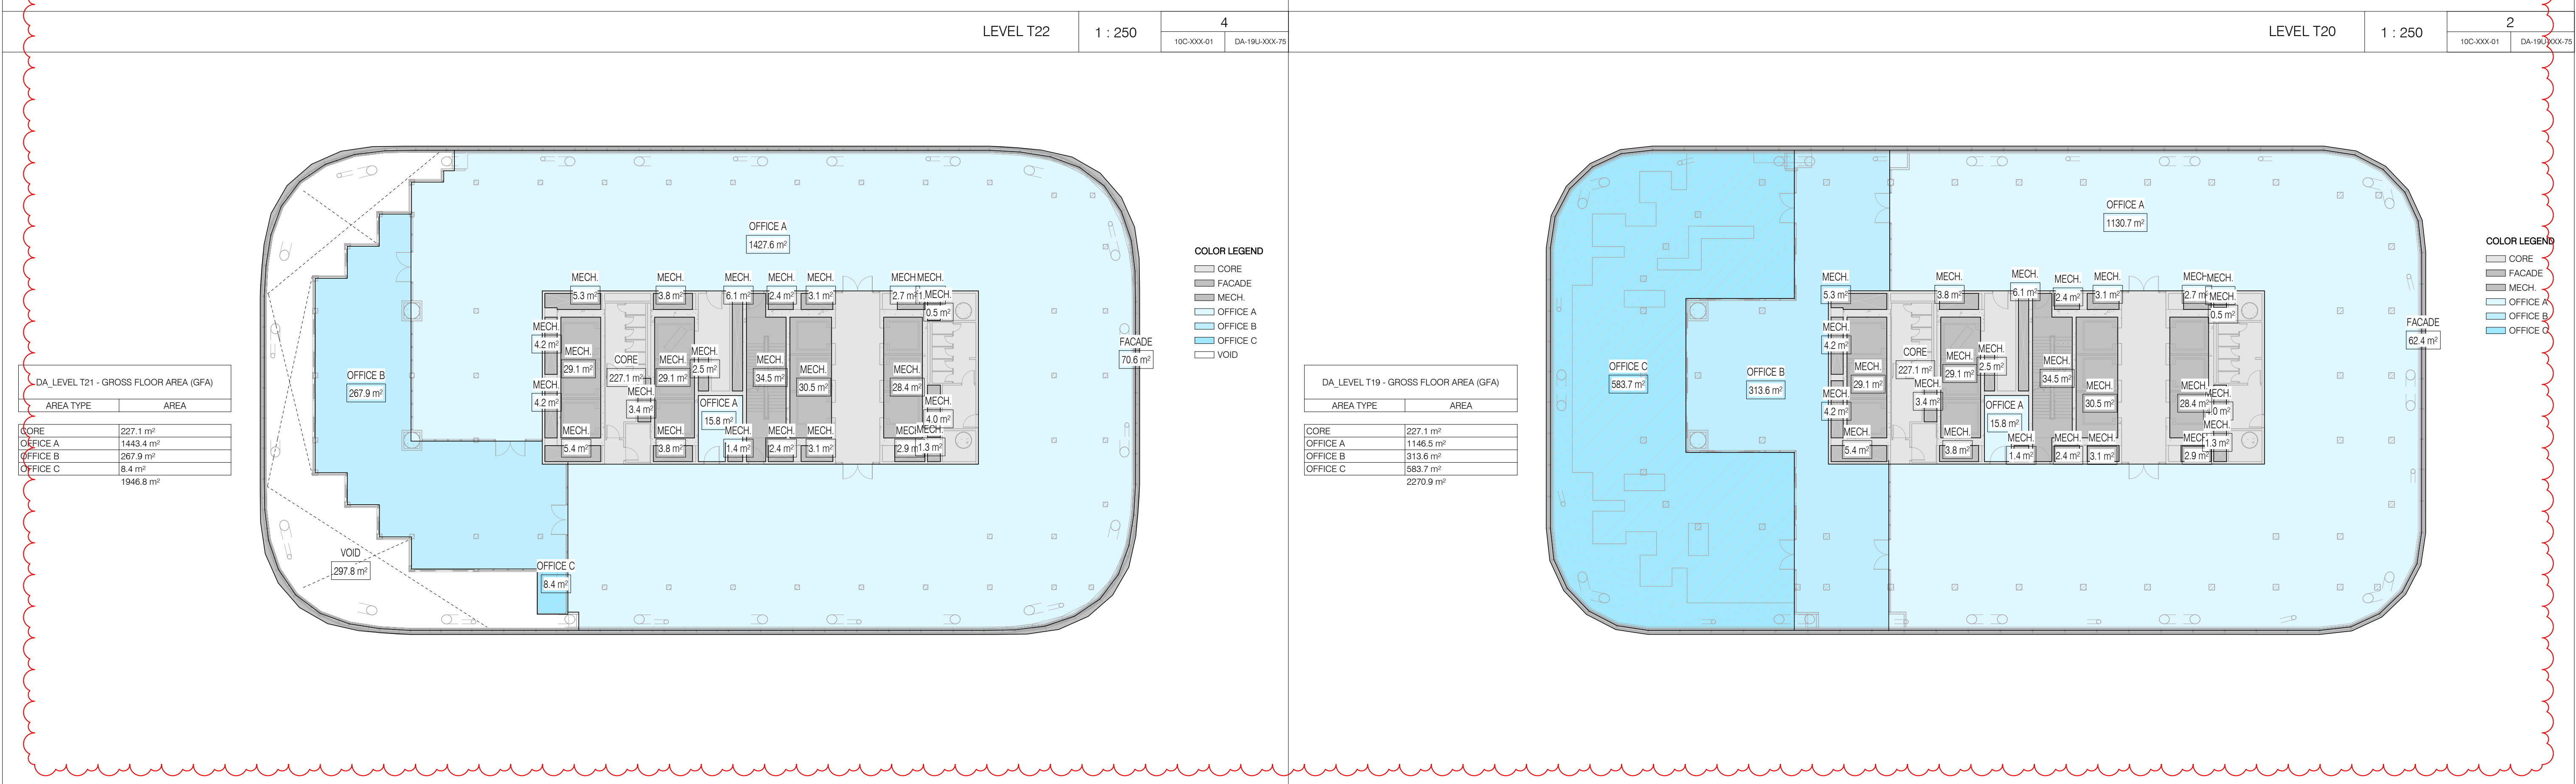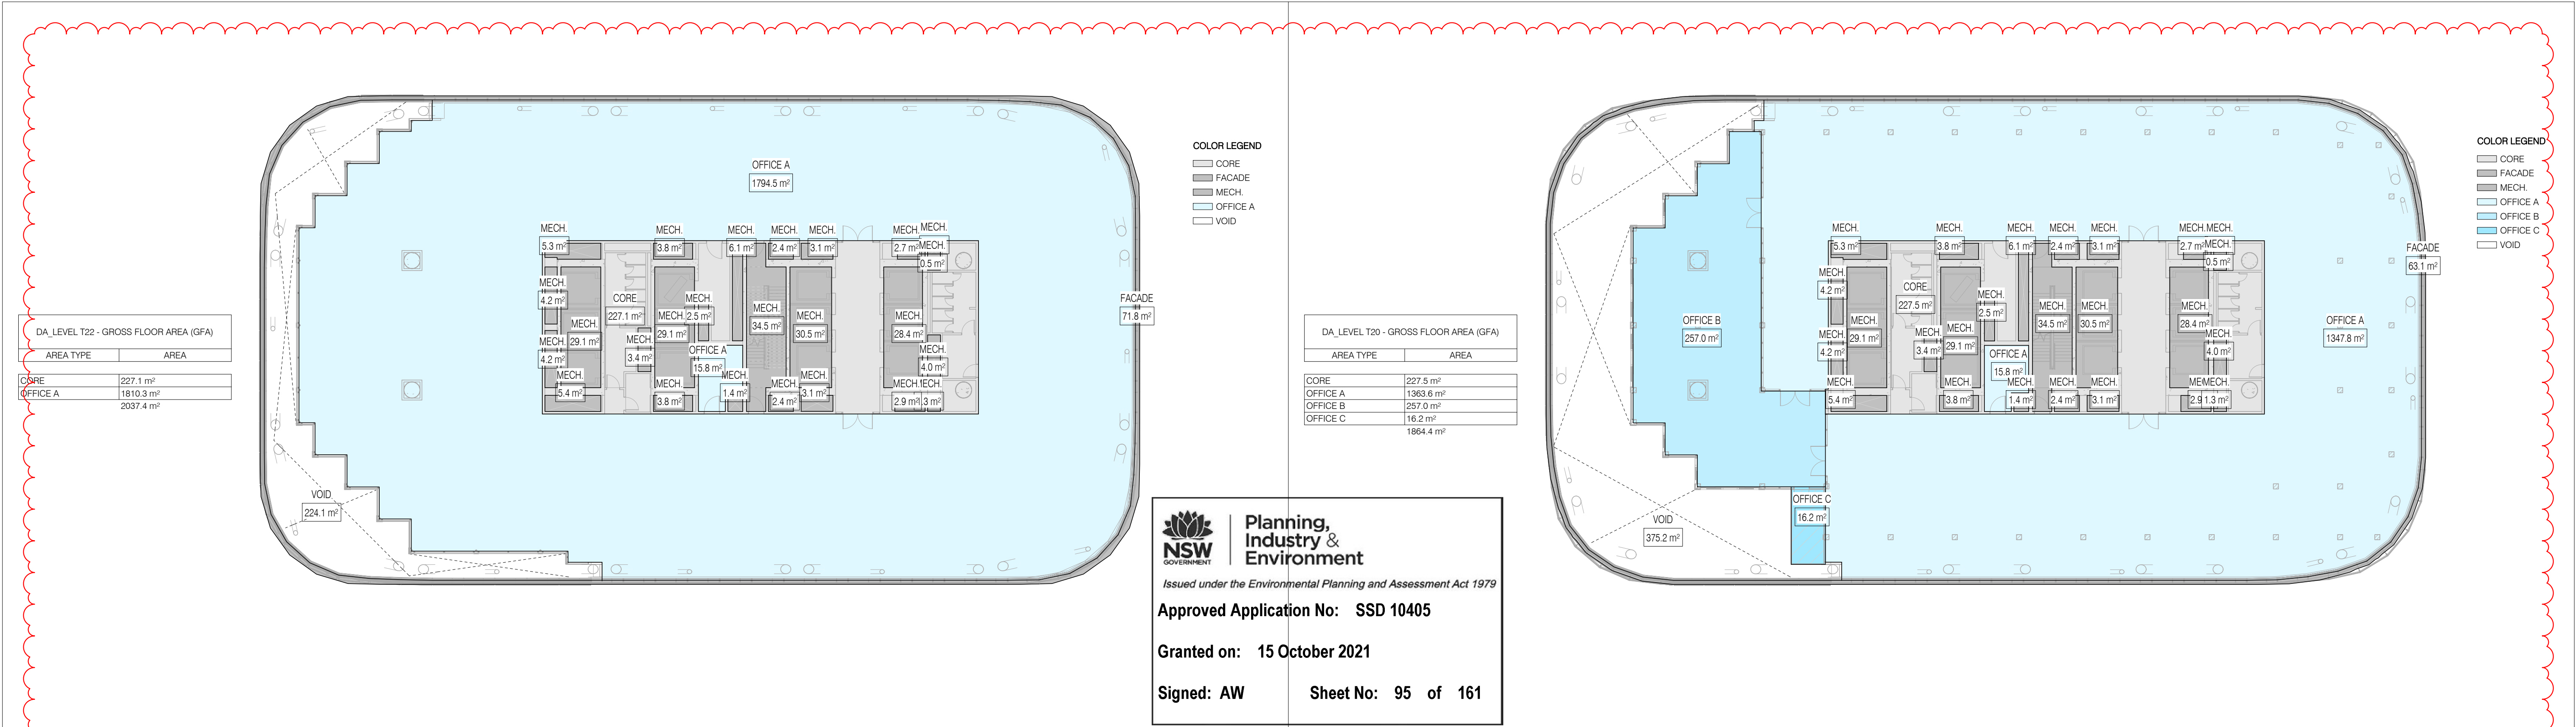

sh p BvN

NSW ARCHITECTS REGISTRATION BOARD / NOMINATED ARCHITECTS

6501 ABBIE GALVIN
9551 WINDYCHAM TITCHKOSKY
7115 JULIAN KASHOON
7153 MATTHEW BLAIR
7153 PHILIP ROSSINGTON
4913 JAMES GROSSE

Telephone +61 2 8297 7200
Facsimile +61 2 8297 7299
www.bvn.com.au

INTELLECTUAL PROPERTY

COPYRIGHT BvN ARCHITECTURE PTY LIMITED. UNLESS OTHERWISE AGREED IN WRITING ALL RIGHTS TO THIS DOCUMENT ARE SUBJECT TO PAYMENT IN FULL OF ALL BvN CHARGES. THIS DOCUMENT MAY ONLY BE USED FOR THE EXPRESS PURPOSE AND PROJECT FOR WHICH IT HAS BEEN CREATED AND IS NOT TO BE REPRODUCED OR USED IN ANY MANNER WITHOUT THE WRITTEN PERMISSION OF BvN ARCHITECTURE PTY LIMITED. ANY UNAUTHORIZED USE OF THIS DOCUMENT IS AT THE USER'S SOLE RISK AND WITHOUT LIMITING BvN'S RIGHTS THE USER RELEASES AND INDEMNIFIES BvN FROM AND AGAINST ALL LOSS OR ARISING.

NOTE

CONTRACTOR TO CHECK AND VERIFY ALL DIMENSIONS ON SITE PRIOR TO COMMENCEMENT OF WORK OR REPRODUCTION OF SHOP DRAWINGS. DO NOT SCALE THIS DRAWING.

ORIGINAL DRAWING IN COLOUR

ISSUE

DATE

FOR

1

28.08.20

WIP SSDA FOR CLIENT REVIEW

2

16.09.20

DRAFT SSDA

3

30.09.20

SSDA SUBMISSION

4

04.05.21

SSDA SUBMISSION

GENERAL NOTES

1. ALL SHAFT LABELS AND MECH. EQUIP ARE SHOWN FOR REFERENCE ONLY. SEE MEP DWGS.

2. STRUCTURAL ELEMENTS SHOWN FOR REFERENCE ONLY. SEE STR DWGS.

FOR ENCLOSURE DOCUMENTATION, SEE DA-40's AND DA-43's

XX-XXX FOR FURTHER INFORMATION ON ELEMENT CODES REFER ARCHITECTURAL REPORT

FWT-XXX FWT CODES REFER PROJECT ENCLOSURE SYSTEMS DA-40A-XXX-01

ARCHITECT

BvN

TEL +61 2 8297 7200

ARCHITECT

ShoP Architects

TEL +1 212 889 9005

CLIMATE CONSULTANT

Transsolar

TEL +49 711 679 76 0

LANDSCAPE ARCHITECT

ASPECT Studios

TEL +61 2 9699 7182

STRUCTURAL & FACADE ENGINEER

Eckersley O'Callaghan

TEL +1 415 813 3810

MEP ENGINEER & VT CONSULTANT

LCI

TEL +1 212 9157 0570

ACOUSTIC CONSULTANT

STANTEC

TEL +61 2 8484 7000

STRUCTURAL & CIVIL ENGINEER

TTW

TEL +612 9439 7288

TOWN PLANNER

Urbis

TEL +61 2 8233 9900

BCA/DA CONSULTANT

Blackett Maguire + Goldsmith

TEL +61 2 9211 7777

FIRE ENGINEER

Norman Disney & Young

TEL +61 2 9928 6800

LIGHTING CONSULTANT

ISP Design

TEL +1 305 278 1565

KEY PLAN

PROJECT MANAGER

Avenor

CLIENT

Atlassian

PROJECT

Atlassian Central

8-10 Lee Street

PROJECT NUMBER

190602

TRUE NORTH

PROJECT NORTH

GRAPHIC SCALE

0 2000 5000

SCALE

1:250@A1

STATUS

SSDA

DRAWING



TOWER AREA PLANS - T19-T22


DOCUMENT NUMBER

DA-19U-XXX-75


ISSUE

4

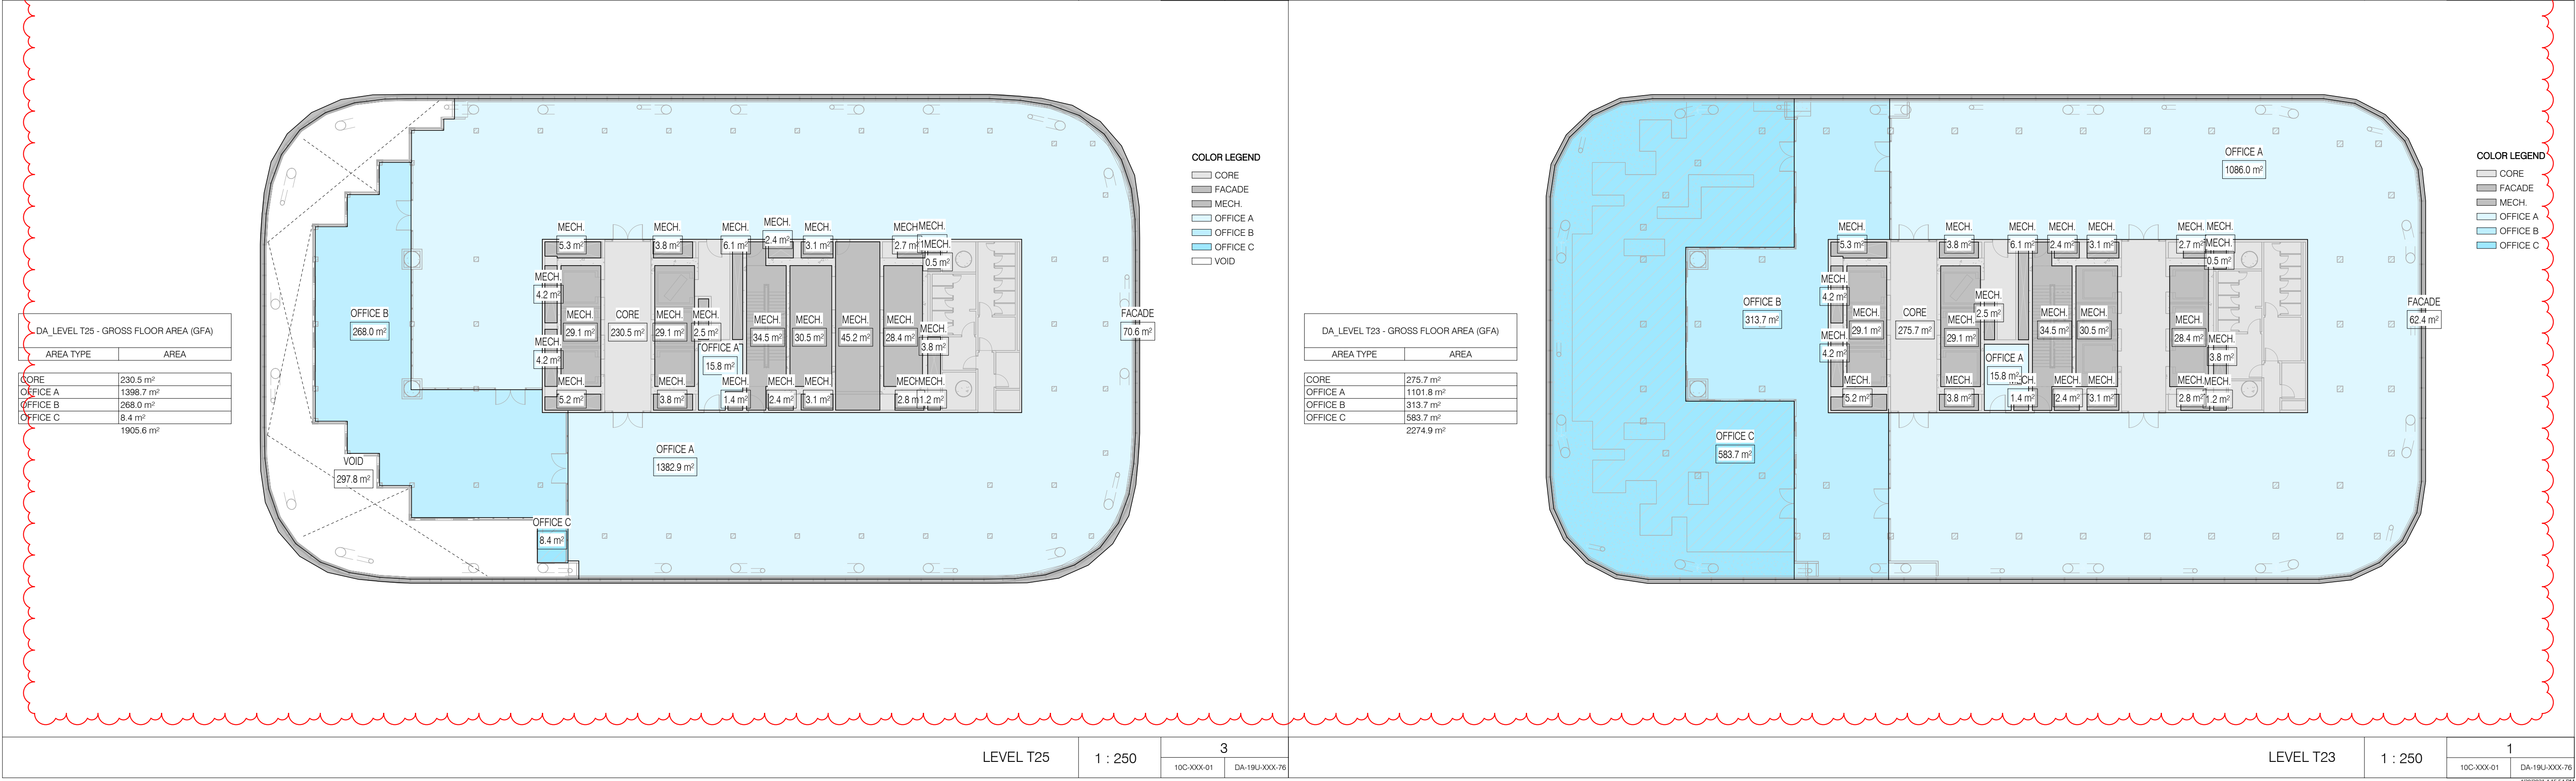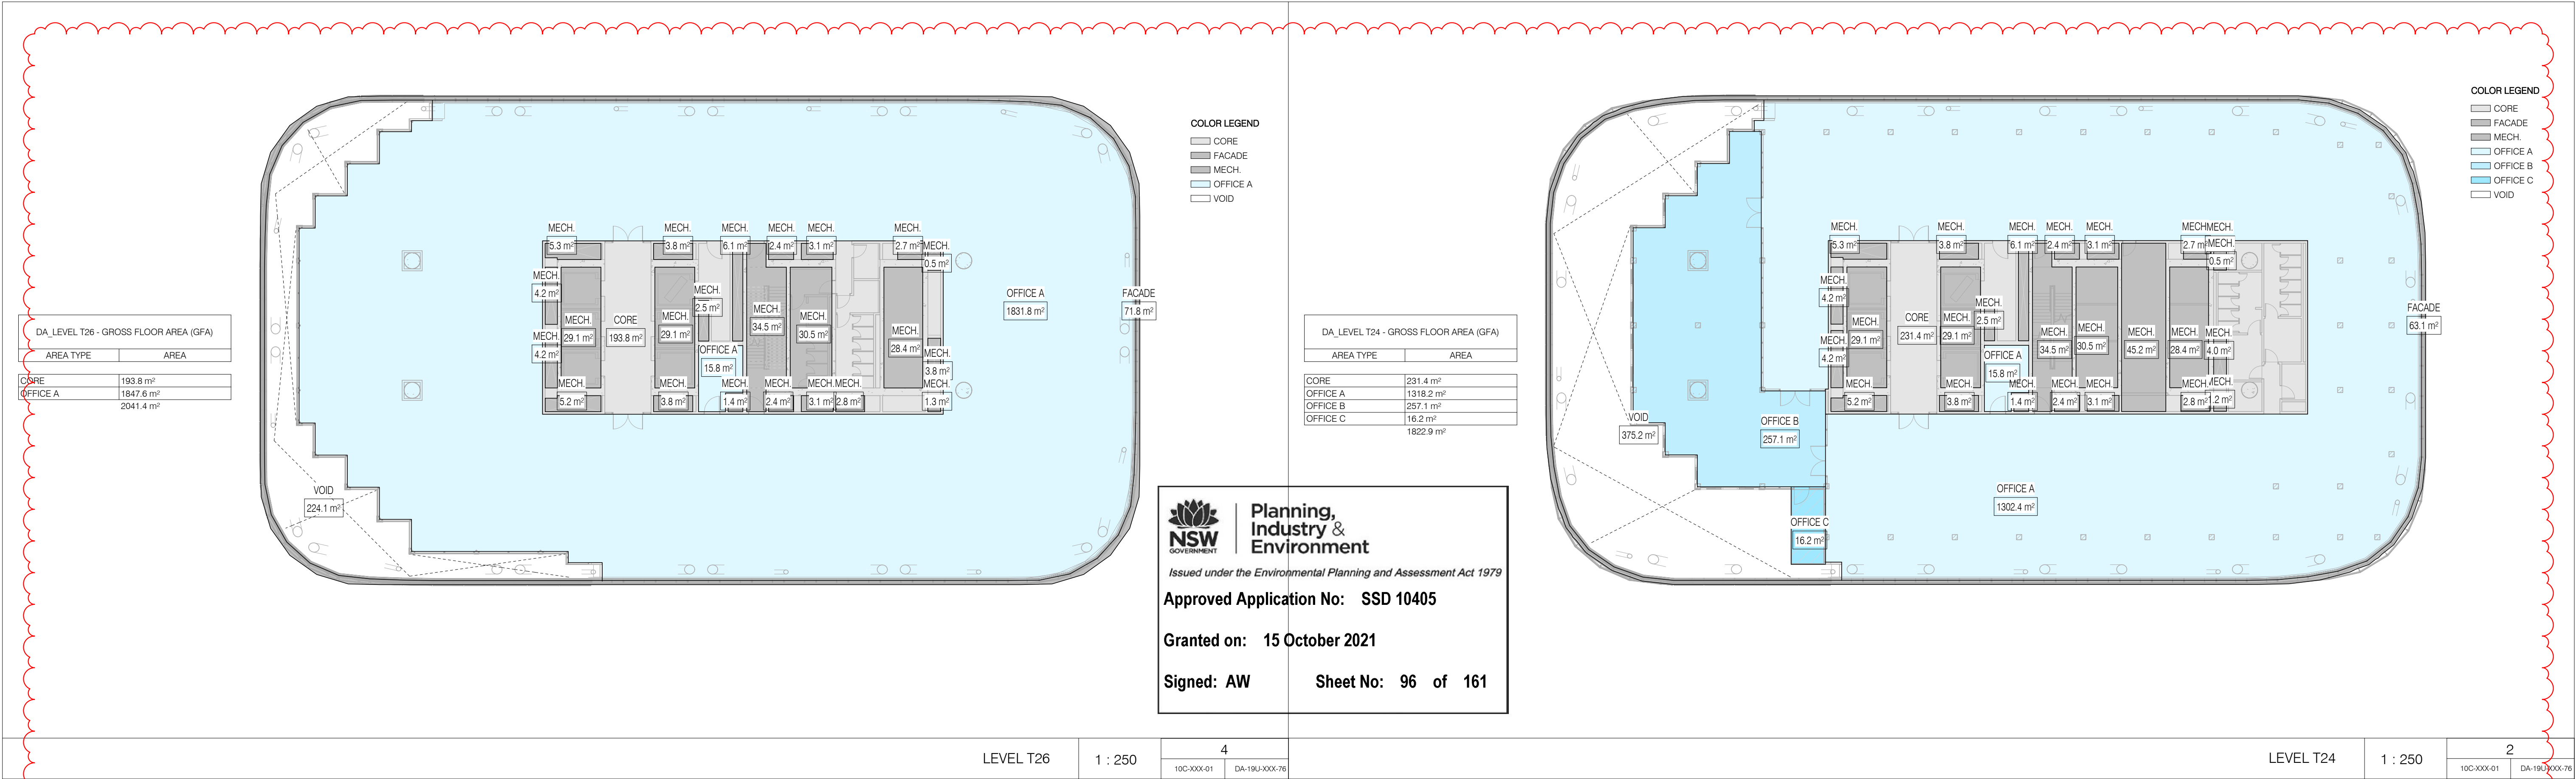

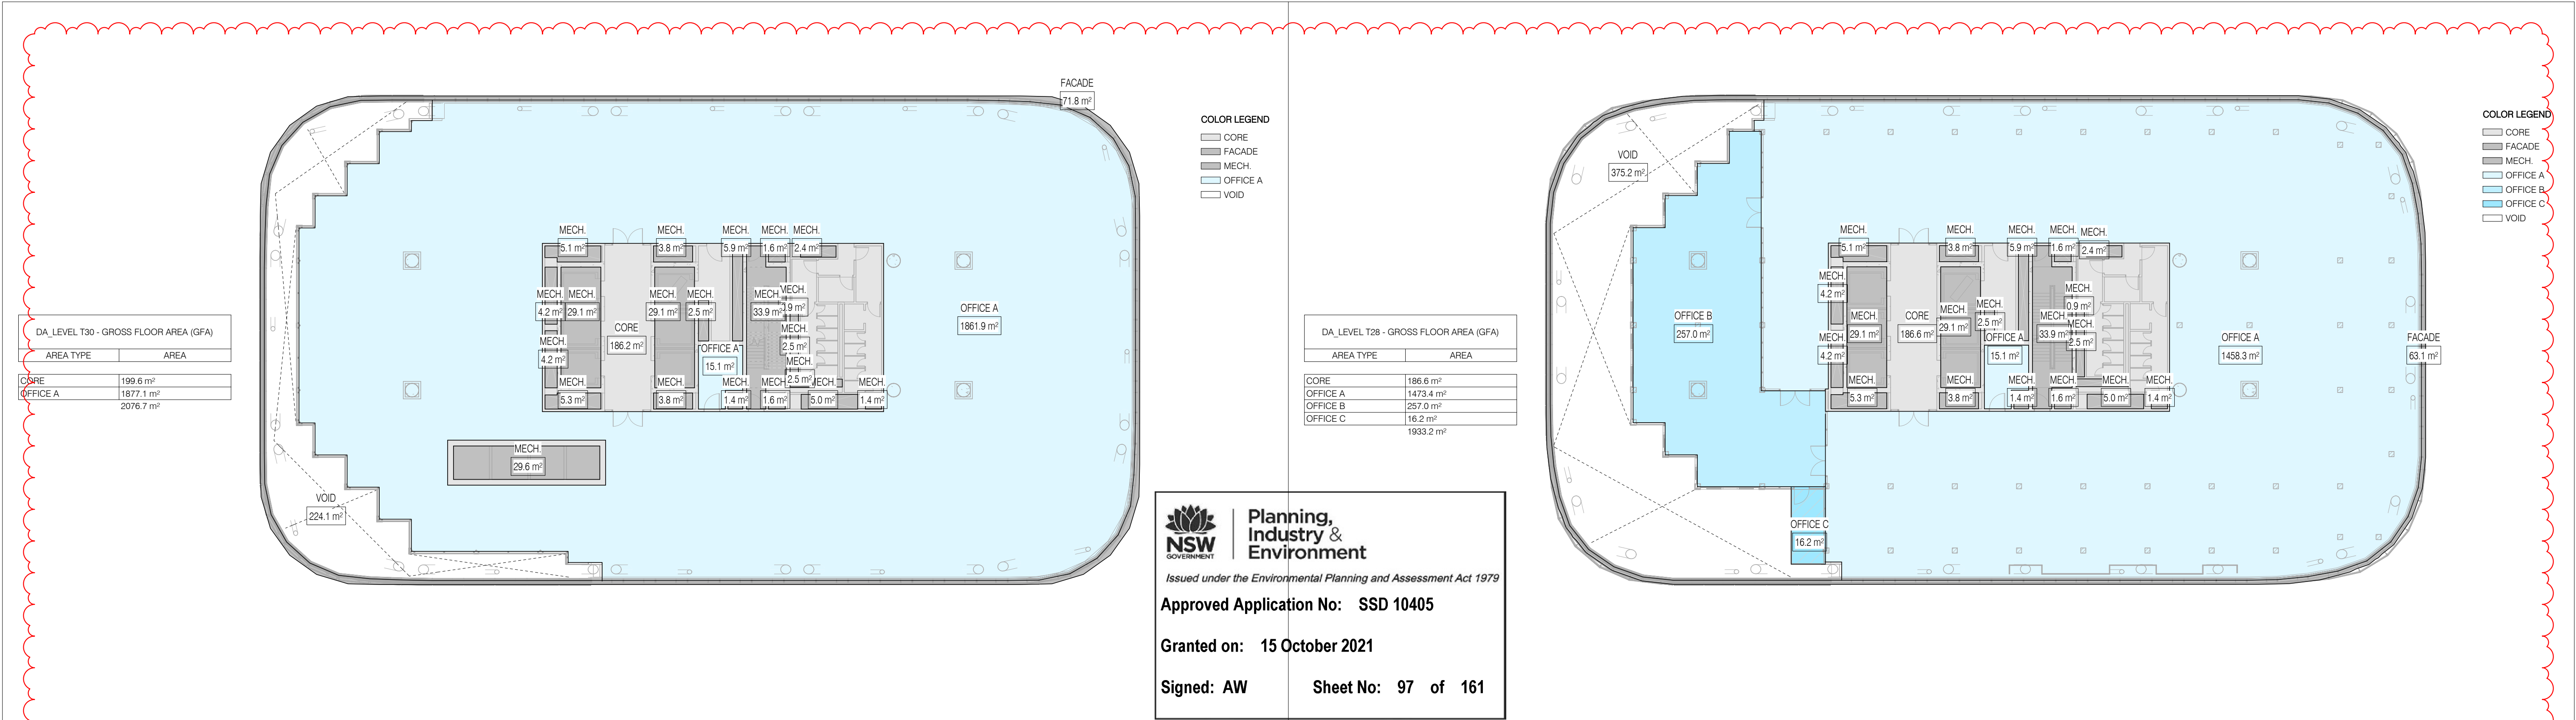

LEVEL T30	1 : 250	4	10C-XXX-01	DA-19U-XXX-77
LEVEL T28	1 : 250	2	10C-XXX-01	DA-19U-XXX-77

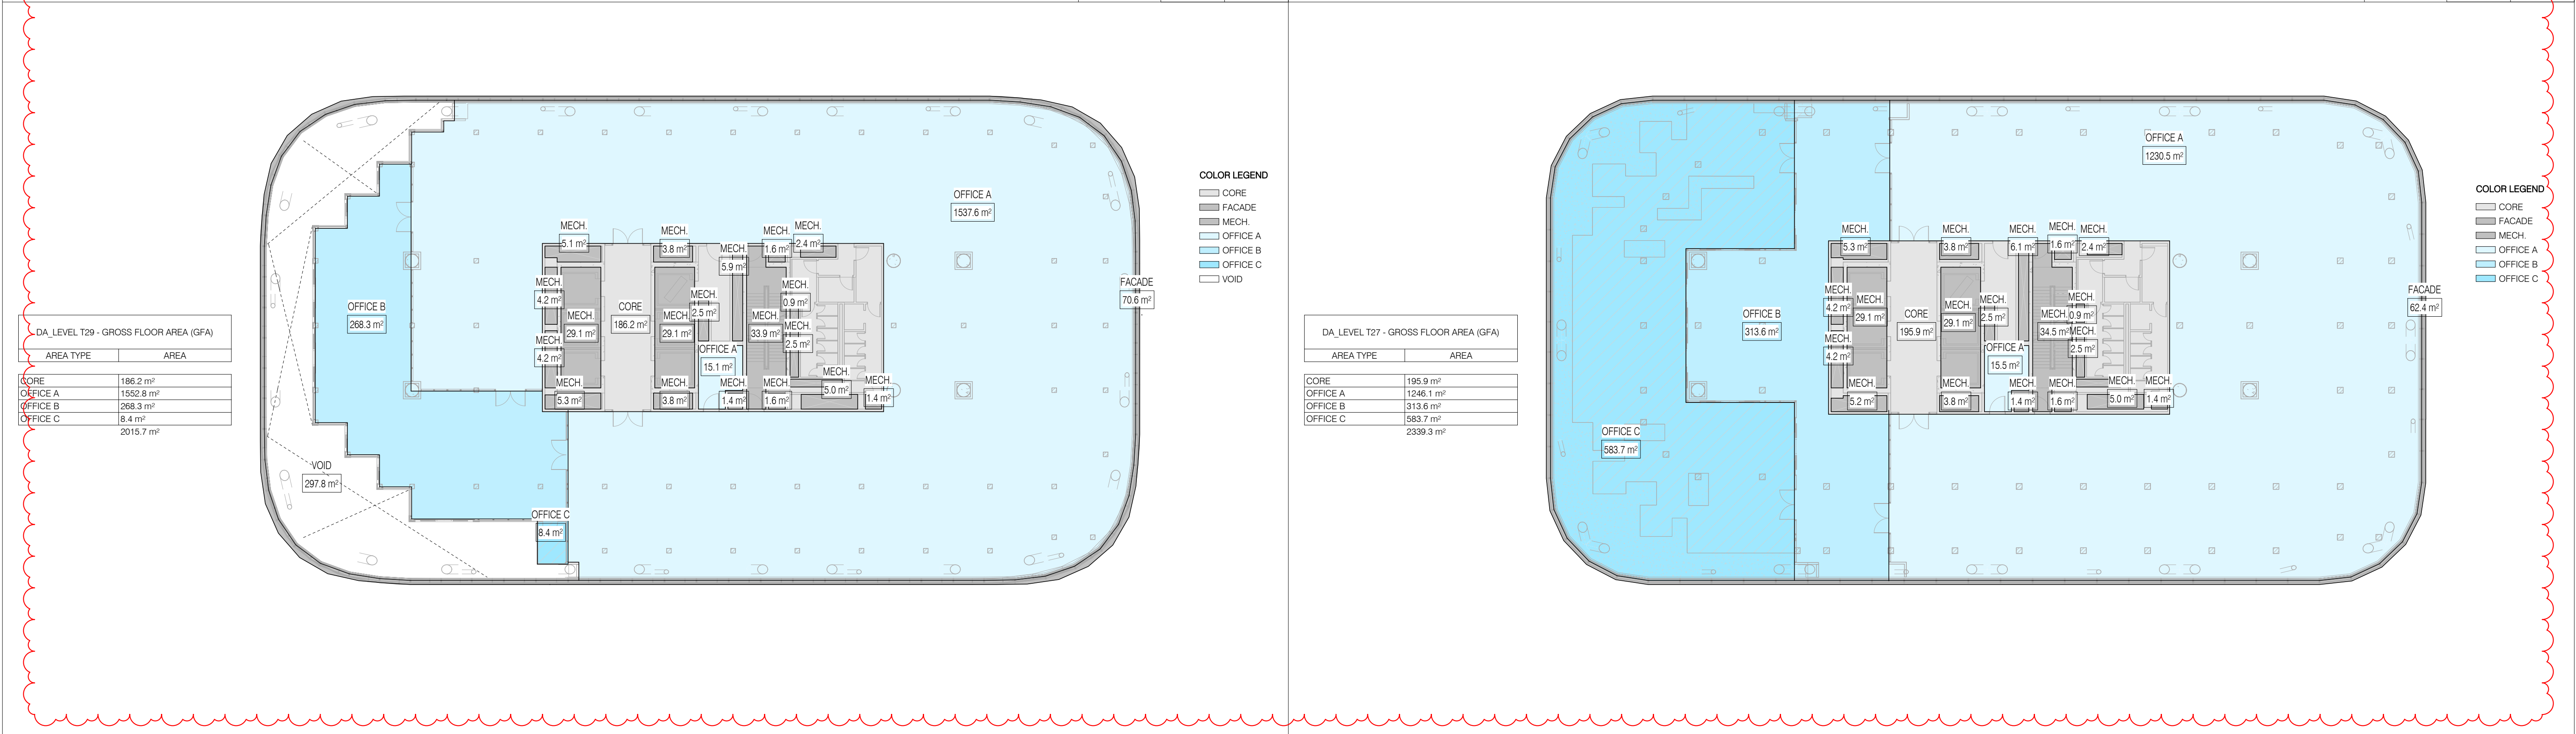

LEVEL T29	1 : 250	3	10C-XXX-01	DA-19U-XXX-77
LEVEL T27	1 : 250	1	10C-XXX-01	DA-19U-XXX-77

