
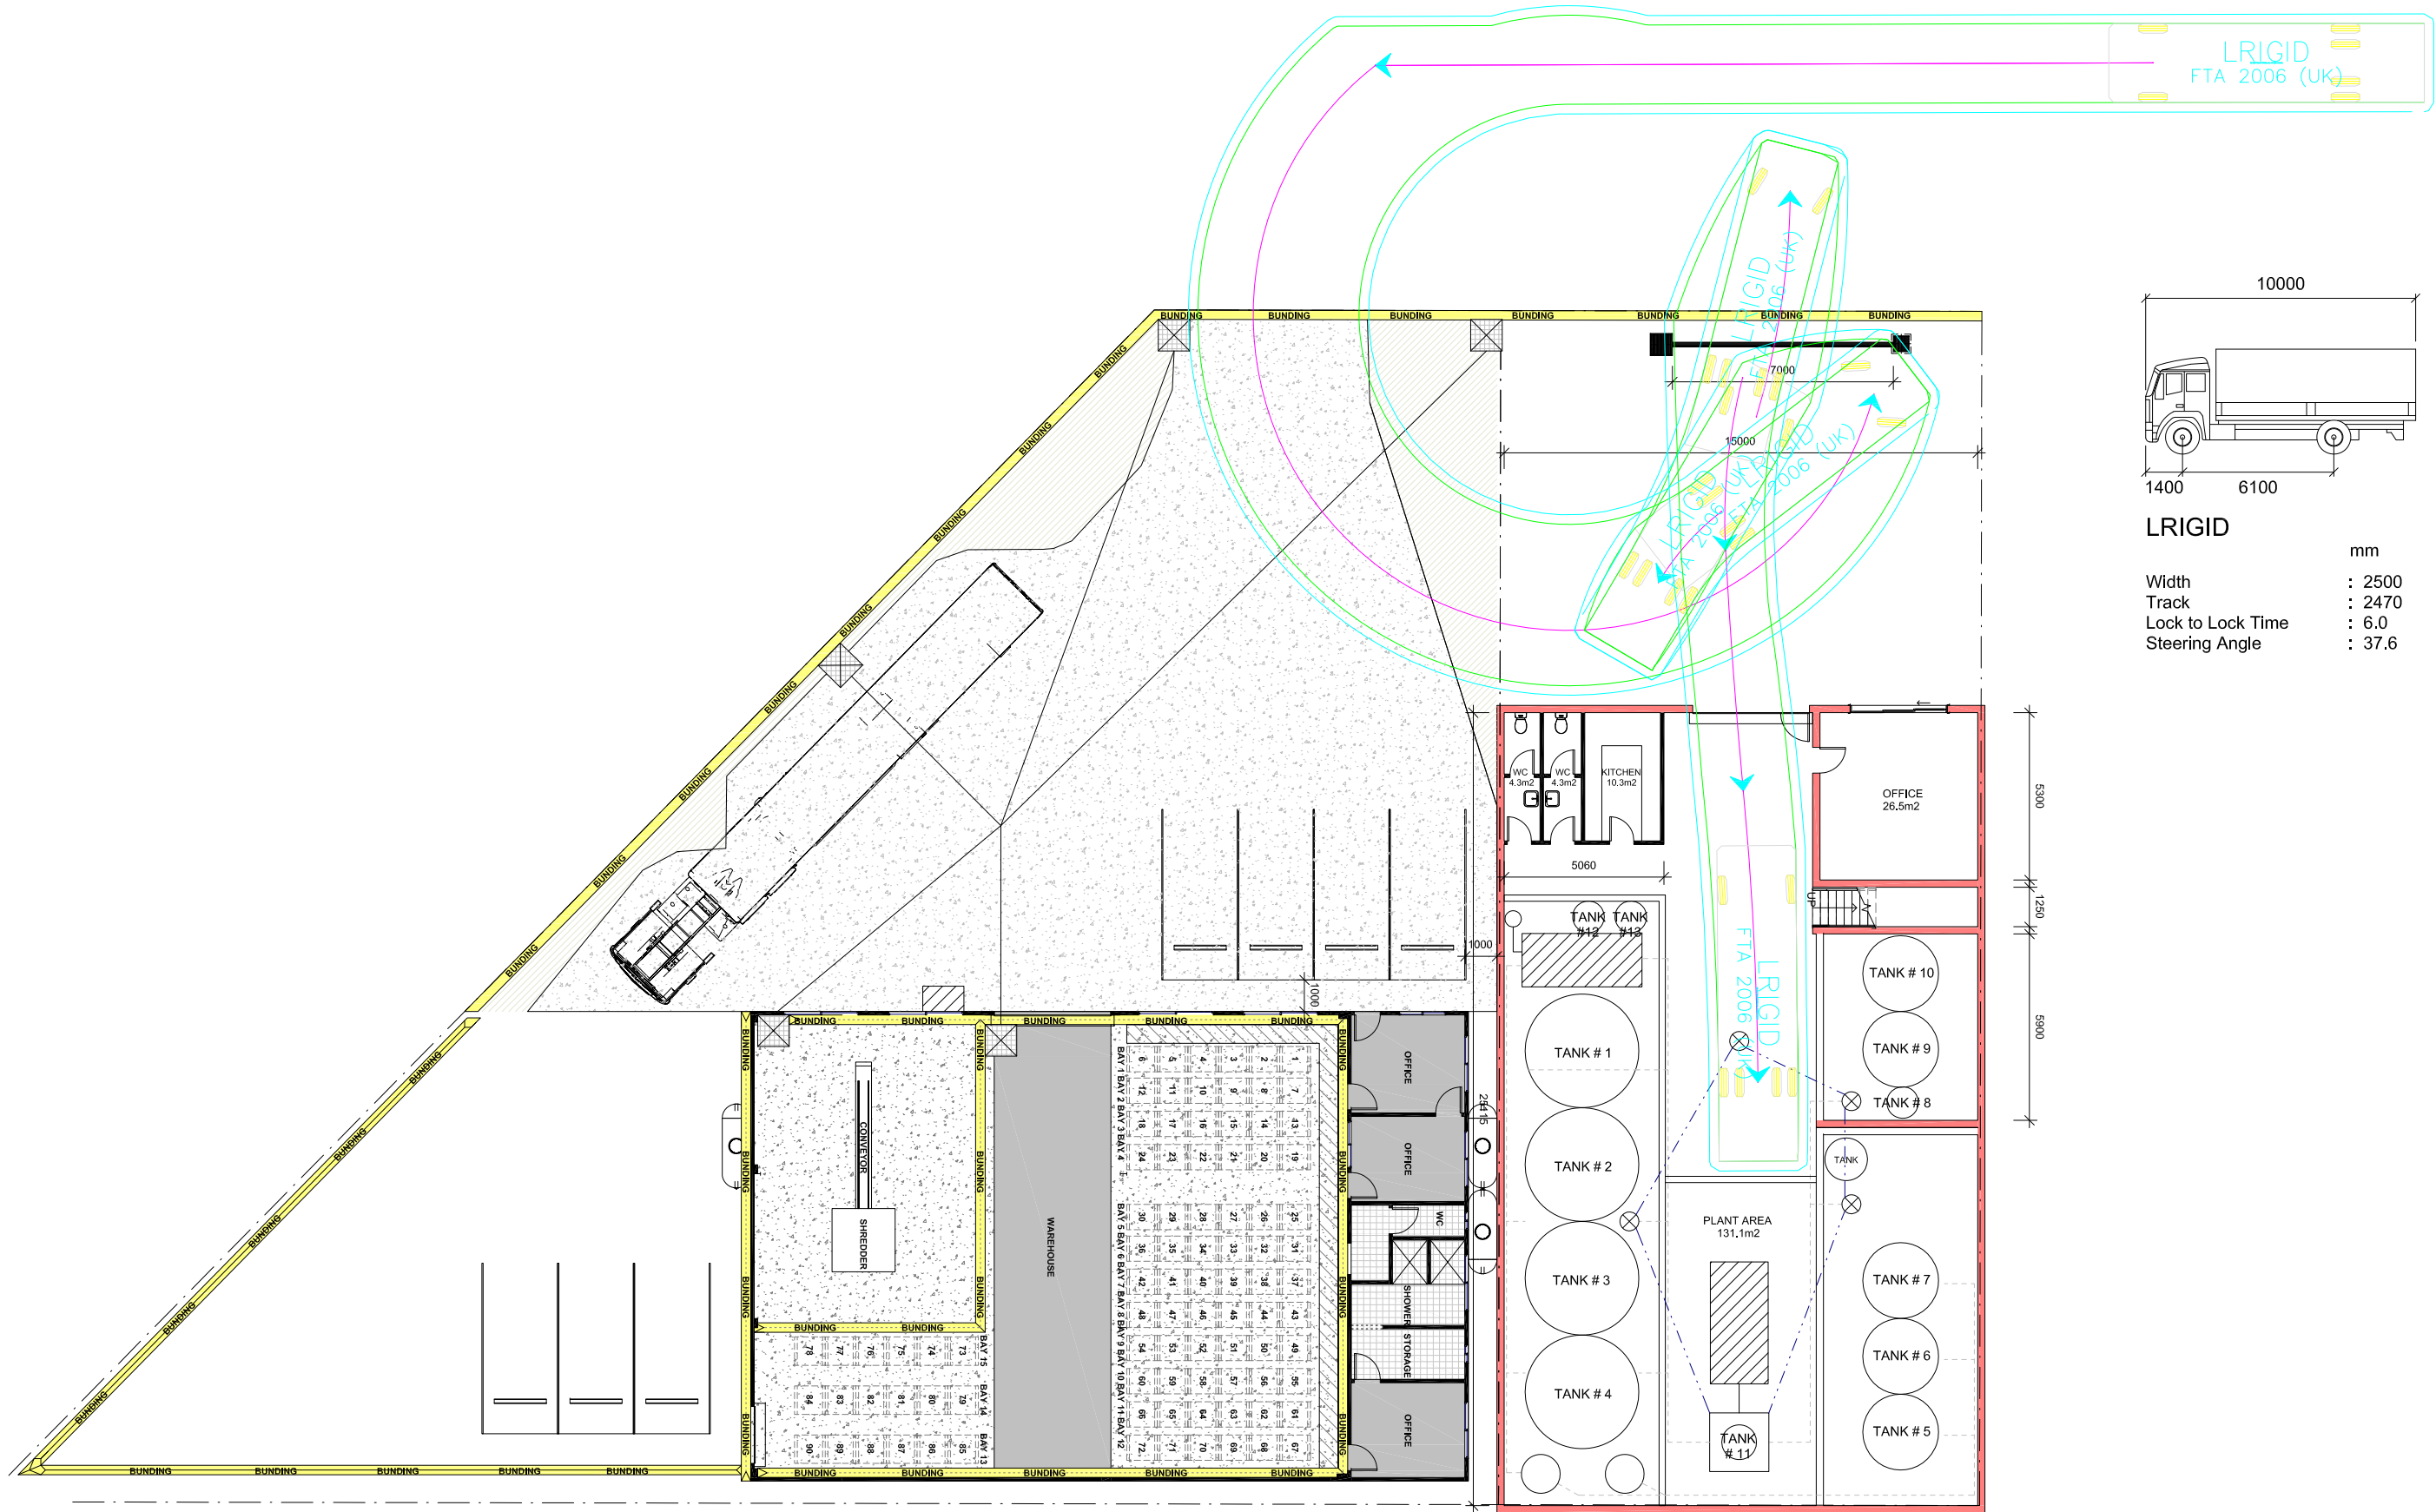
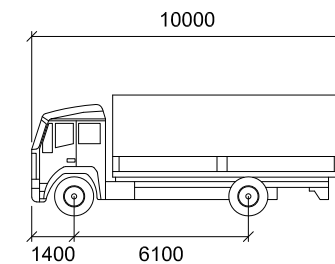




LRGID

	mm
Width	: 2500
Track	: 2470
Lock to Lock Time	: 6.0
Steering Angle	: 37.6

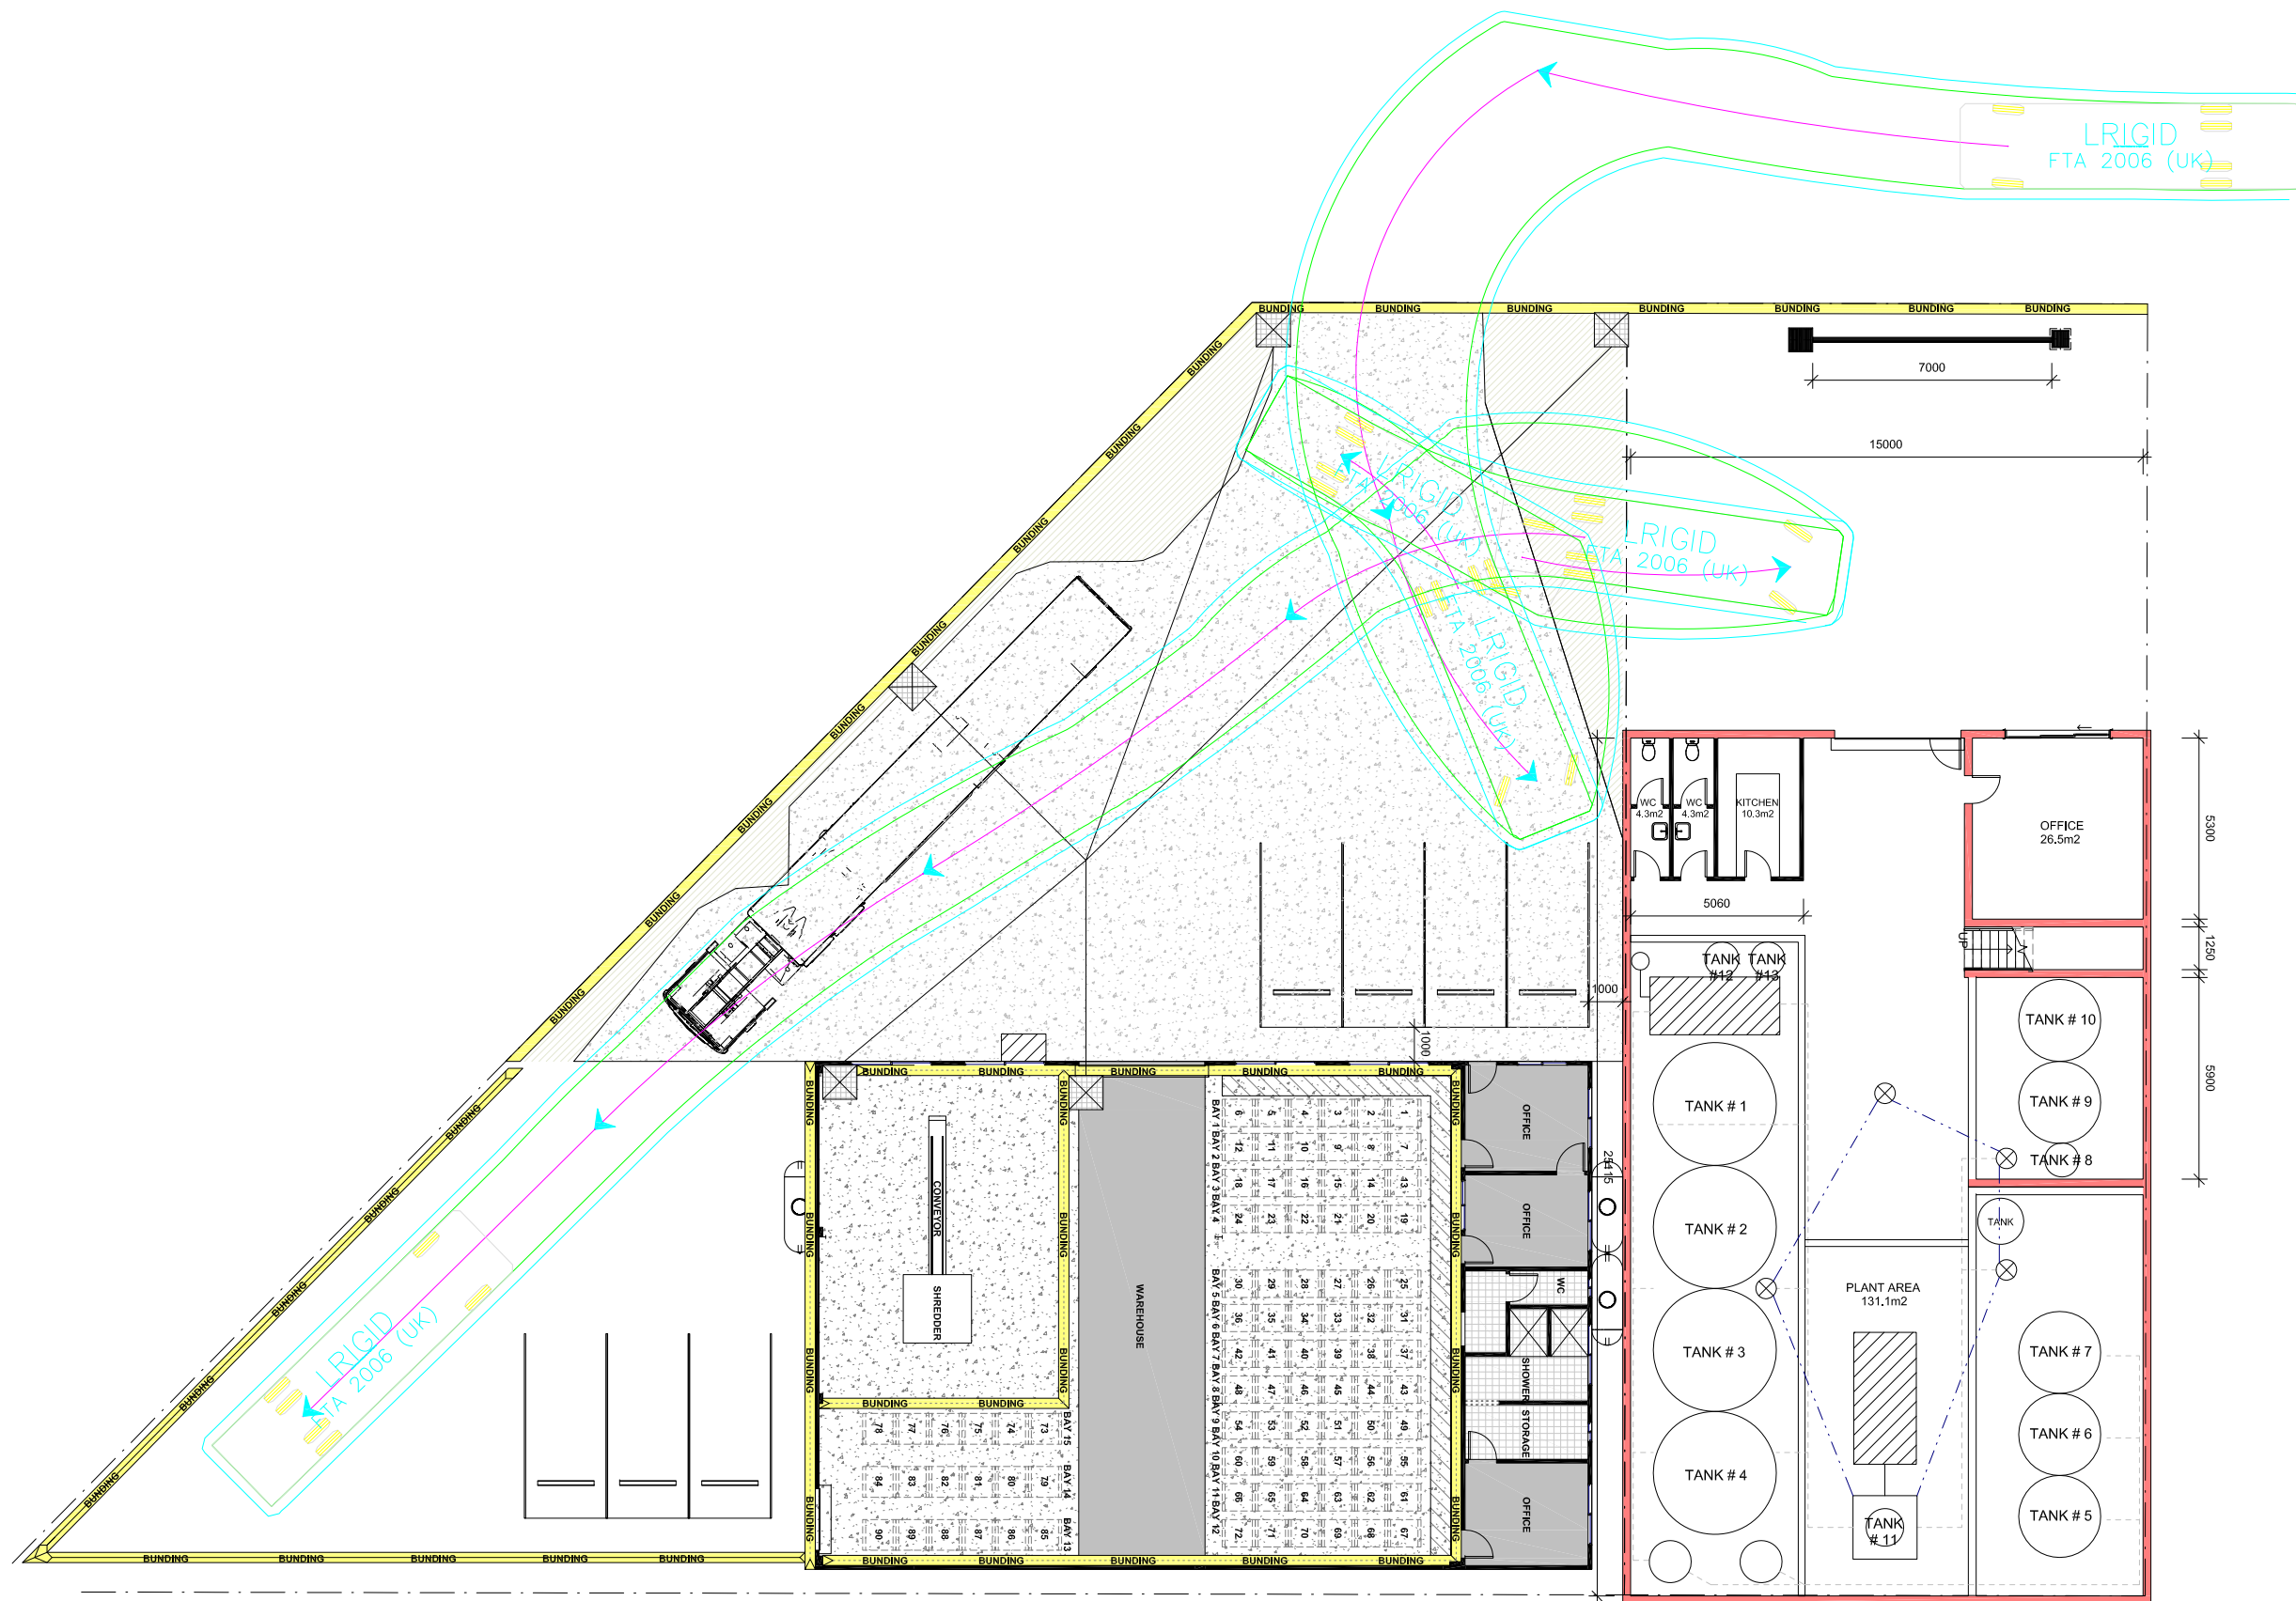

LRGID

Width	: 2500
Track	: 2470
Lock to Lock Time	: 6.0
Steering Angle	: 37.6

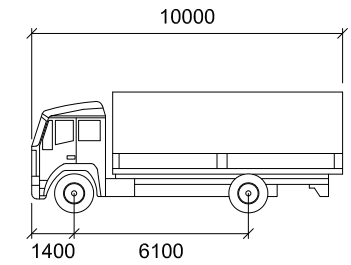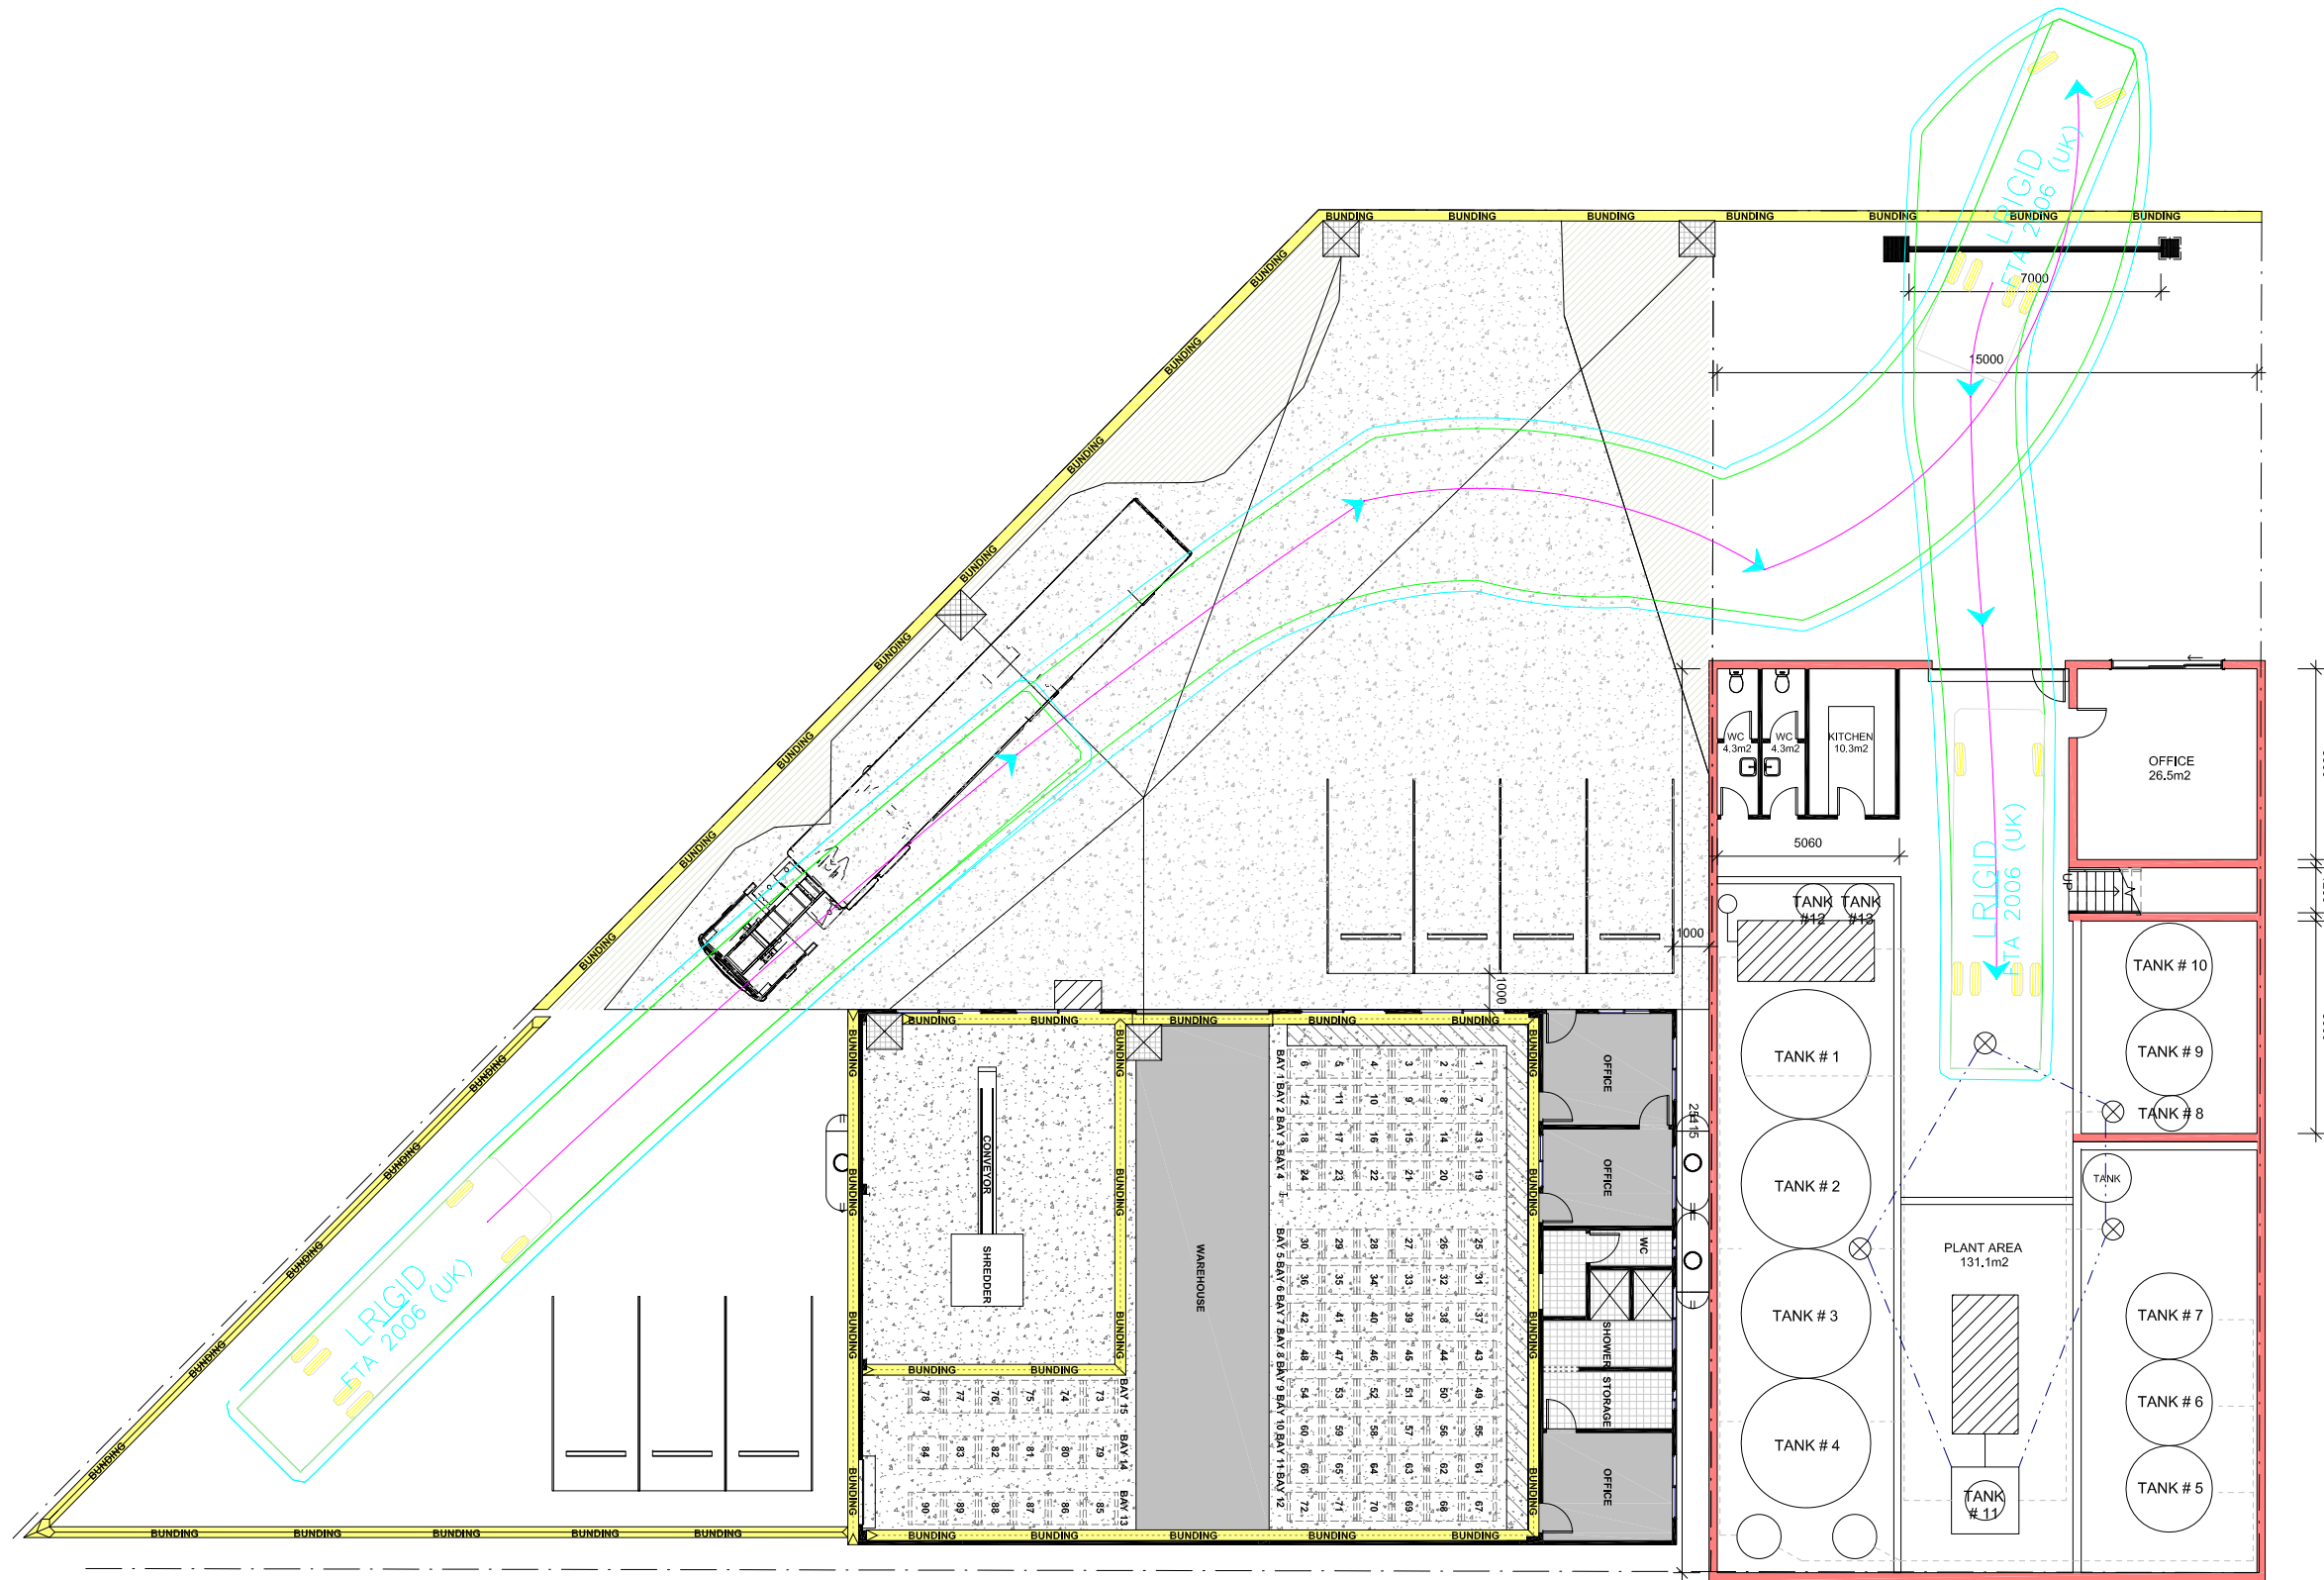

LRGID

	mm
Width	: 2500
Track	: 2470
Lock to Lock Time	: 6.0
Steering Angle	: 37.6