


APPENDIX C LANDSCAPE ARCHITECTURAL PLANS AND DESIGN REPORT

McGregor Coxall



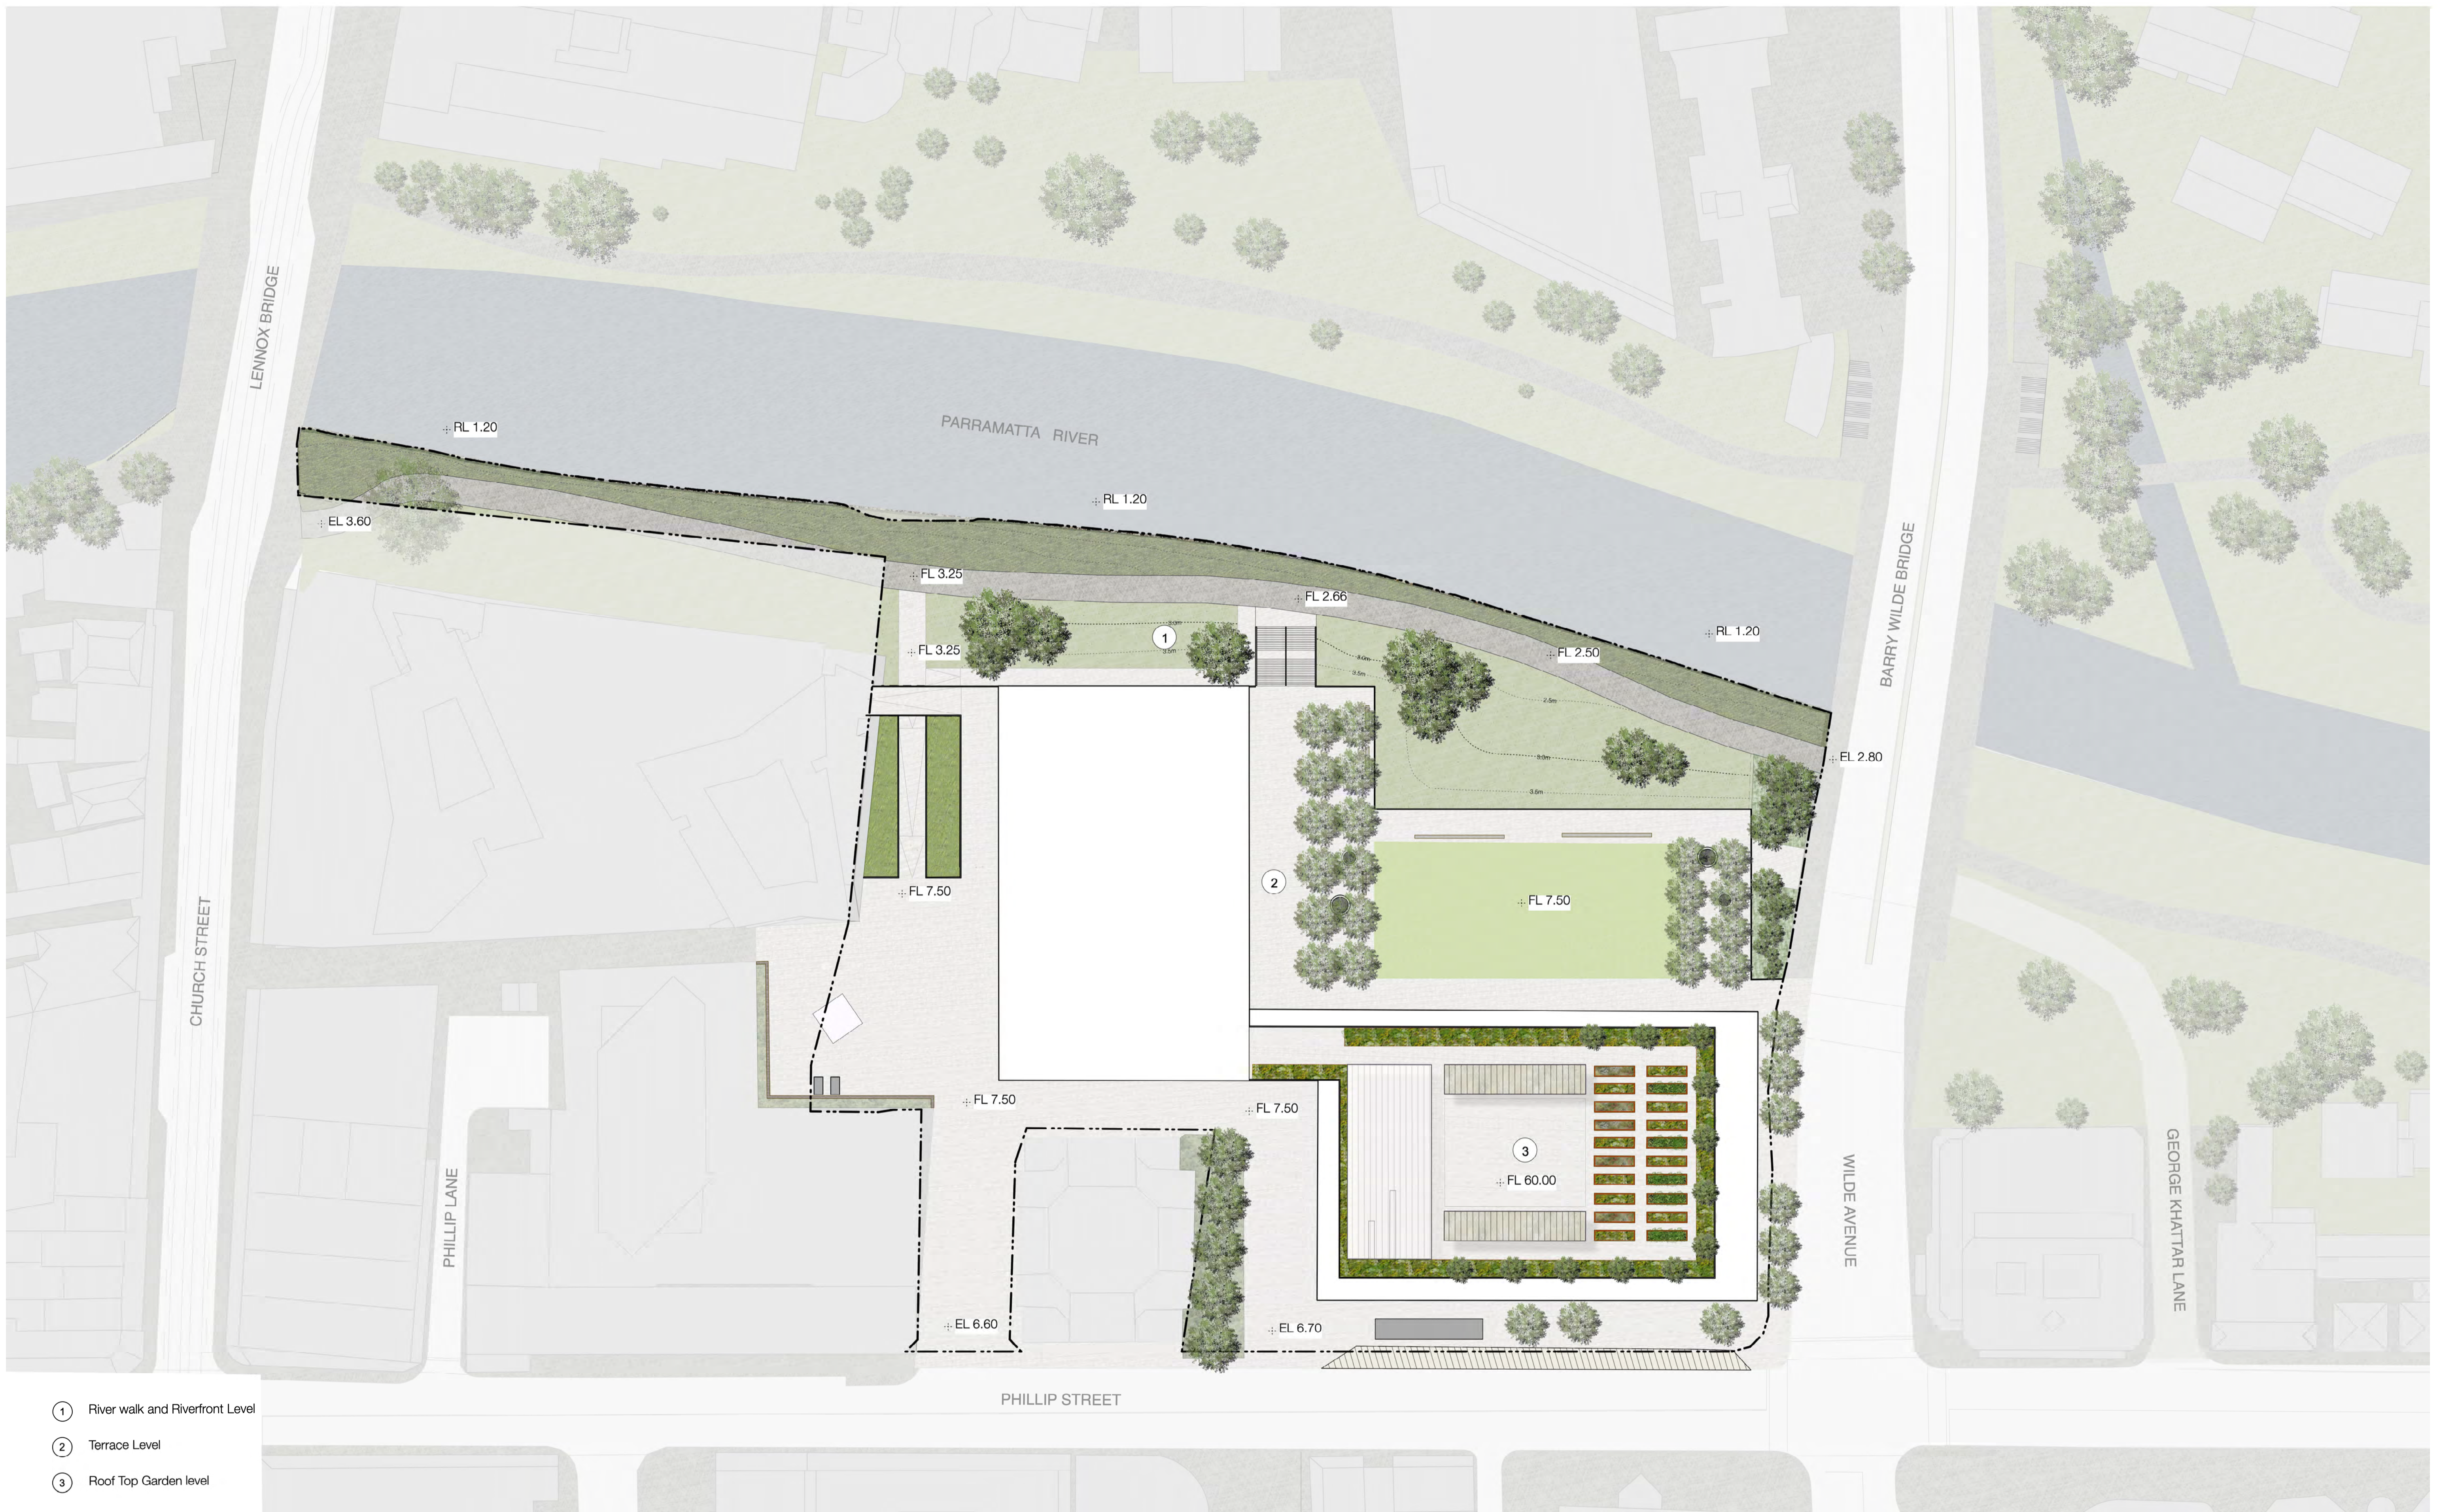

- ① River walk and Riverfront Level
- ② Terrace Level
- ③ Roof Top Garden level



© Copyright McGregor Coxall
 AUS ACN 082 334 290
 UK 10199853
 PRCID NO. 0600002201607080008
 Sydney Melbourne Shenzhen Bristol
 www.mcgregorcoxall.com

Client
 Infrastructure NSW & Powerhouse

Project Team
 MOREAU KUSUNOKI
 GENTON

Project Name
 Powerhouse Parramatta


Project No.
 0824BRS

Address
 Parramatta

Key Plan

Rev	Revision Description	By / Checked	Date
D	For SSDA Application	PA/PH/MC	06/04/2020
E	For SSDA Application	PA/PH/MC	14/04/2020
F	For SSDA Application	UBH	23/04/2020

Scale
 1: 500 @ A1

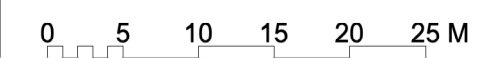

All dimensions are in millimetres unless otherwise noted.
 Do not scale from this drawing.

North



Phase
 Schematic Design

Sheet Title
 Masterplan

Sheet No.
 LD_00_00


Rev
F




- LEGEND**
- General**
- Site Boundary
- Preparation + Groundworks**
- + EL 4.00 Existing Levels
 - + FL 4.00 Proposed Levels
 - - - Existing Contour Line
 - - - Proposed Contour Line
- Walls + Edges**
- Edge
 - ▬ Retaining Wall
- Pavements**
- ▬ Existing Road
 - ▬ Existing pavement
 - ▬ Pavement
- Architecture and Site Structures**
- ▬ Proposed Building
 - ▬ Existing Building
 - ▬ Architecture Above
 - ▬ Riverfront Wall
 - ▬ All weather structure
- Rails + Fencing**
- ▬ Handrail/Balustrade
- Planting**
- ▬ Existing lawn retained
 - ▬ Proposed lawn at grade
 - ▬ Proposed lawn on structure
 - ▬ Native Planting Mix 1
 - ▬ Native Planting Mix 2
 - ▬ Productive Garden
- Trees**
- ▬ Existing Tree
 - ▬ Proposed native mature tree
- ① Coach Drop-off Zone
 - ② All-weather structure
 - ③ Removable Bench Seating
 - ④ Loading area for PS2
 - ⑤ Substation
 - ⑥ Civic Link
 - ⑦ Seating Shaded area
 - ⑧ Light Wells
 - ⑨ Flexible Event Space
 - ⑩ Lift
 - ⑪ Dirrabbarri Square

Issue Log

Rev	Revision Description	By / Checked	Date
D	For SSDA Application	PA/PH/MC	06/04/2020
E	For SSDA Application	PA/PH/MC	14/04/2020
F	For SSDA Application	UBH	23/04/2020

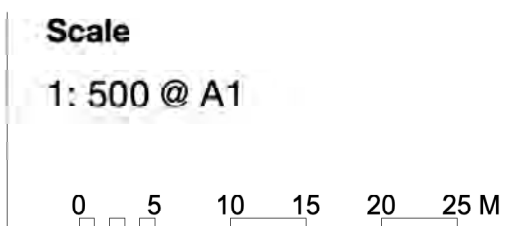

All dimensions are in millimetres unless otherwise noted.
 Do not scale from this drawing.

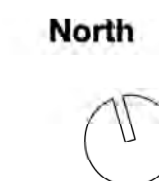




- LEGEND**
- General**
- Site Boundary
- Preparation + Groundworks**
- + EL 4.00 Existing Levels
 - + FL 4.00 Proposed Levels
 - - - Existing Contour Line
 - - - Proposed Contour Line
- Walls + Edges**
- Edge
 - ▬ Retaining Wall
- Pavements**
- ▬ Existing Road
 - ▬ Existing pavement
 - ▬ Pavement
- Architecture and Site Structures**
- ▬ Proposed Building
 - ▬ Existing Building
 - ▬ Architecture Above
 - ▬ Riverfront Wall
 - ▬ All weather structure
- Rails + Fencing**
- ▬ Handrail/Balustrade
- Planting**
- ▬ Existing lawn retained
 - ▬ Proposed lawn at grade
 - ▬ Proposed lawn on structure
 - ▬ Native Planting Mix 1
 - ▬ Native Planting Mix 2
 - ▬ Productive Garden
- Trees**
- ▬ Existing Tree
 - ▬ Proposed native mature tree


- ① All-weather structure
- ② Productive trees for harvesting
- ③ Productive garden/agriculture
- ④ Indigenous produce garden
- ⑤ Pergola & productive space



Issue Log

Rev	Revision Description	By / Checked	Date
D	For SSDA Application	PA/PH/MC	06/04/2020
E	For SSDA Application	PA/PH/MC	14/04/2020
F	For SSDA Application	UBH	23/04/2020

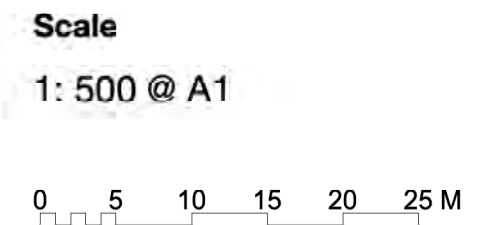


All dimensions are in millimetres unless otherwise noted.
 Do not scale from this drawing.


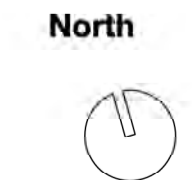


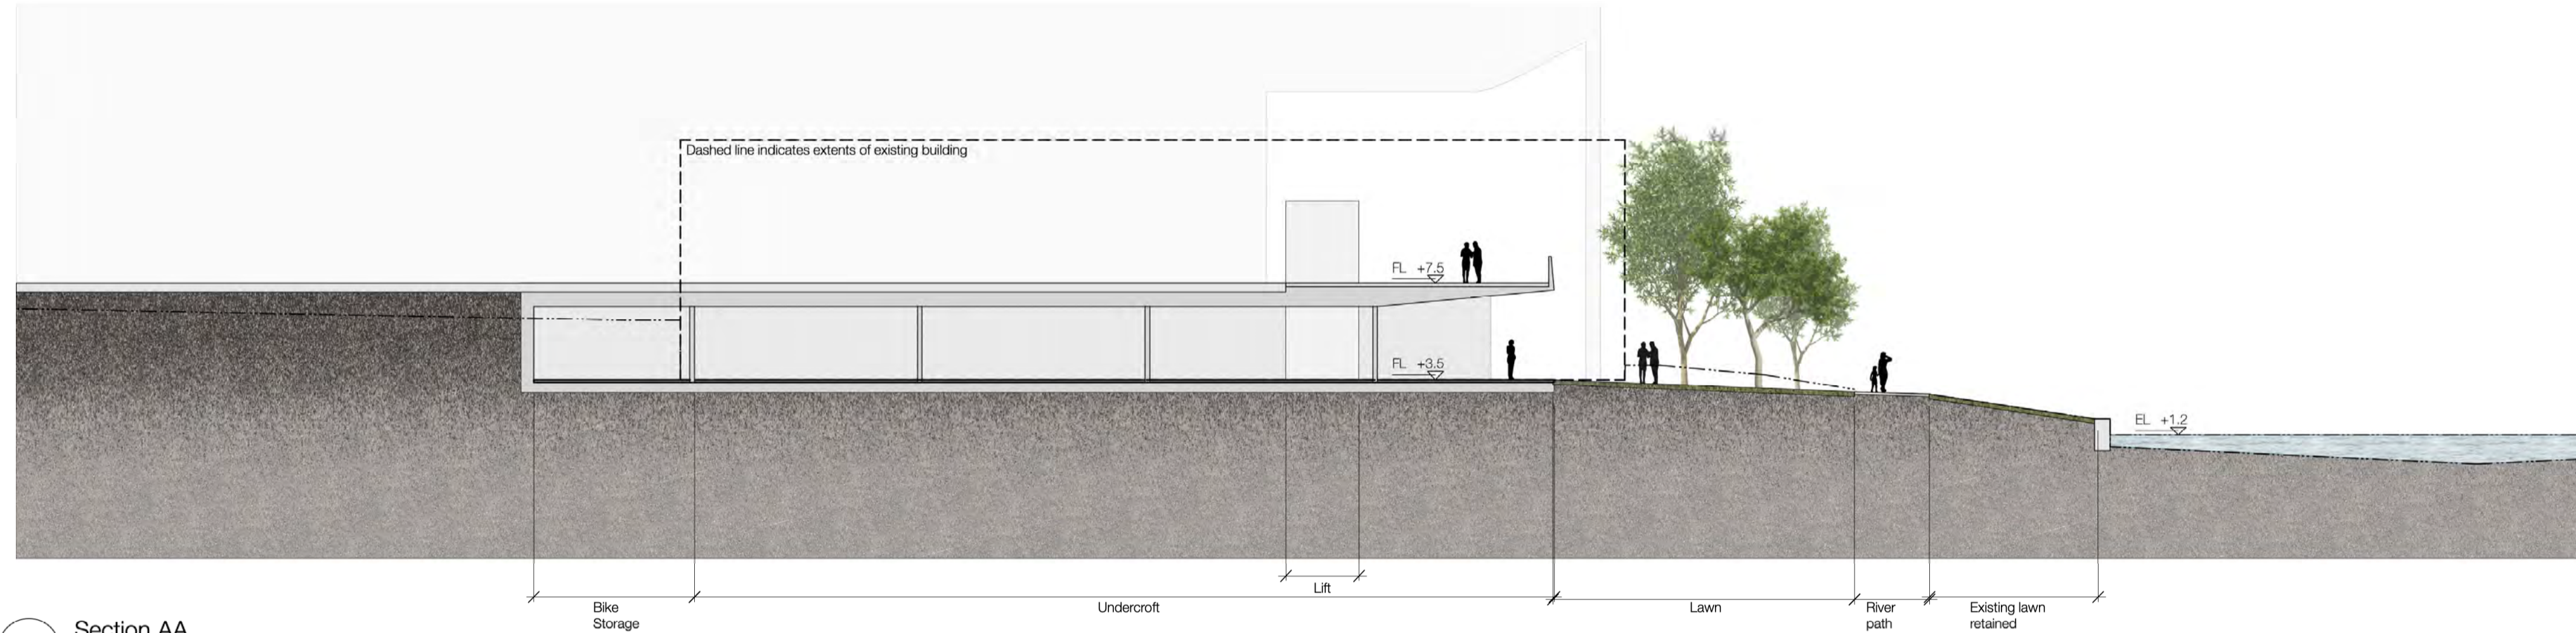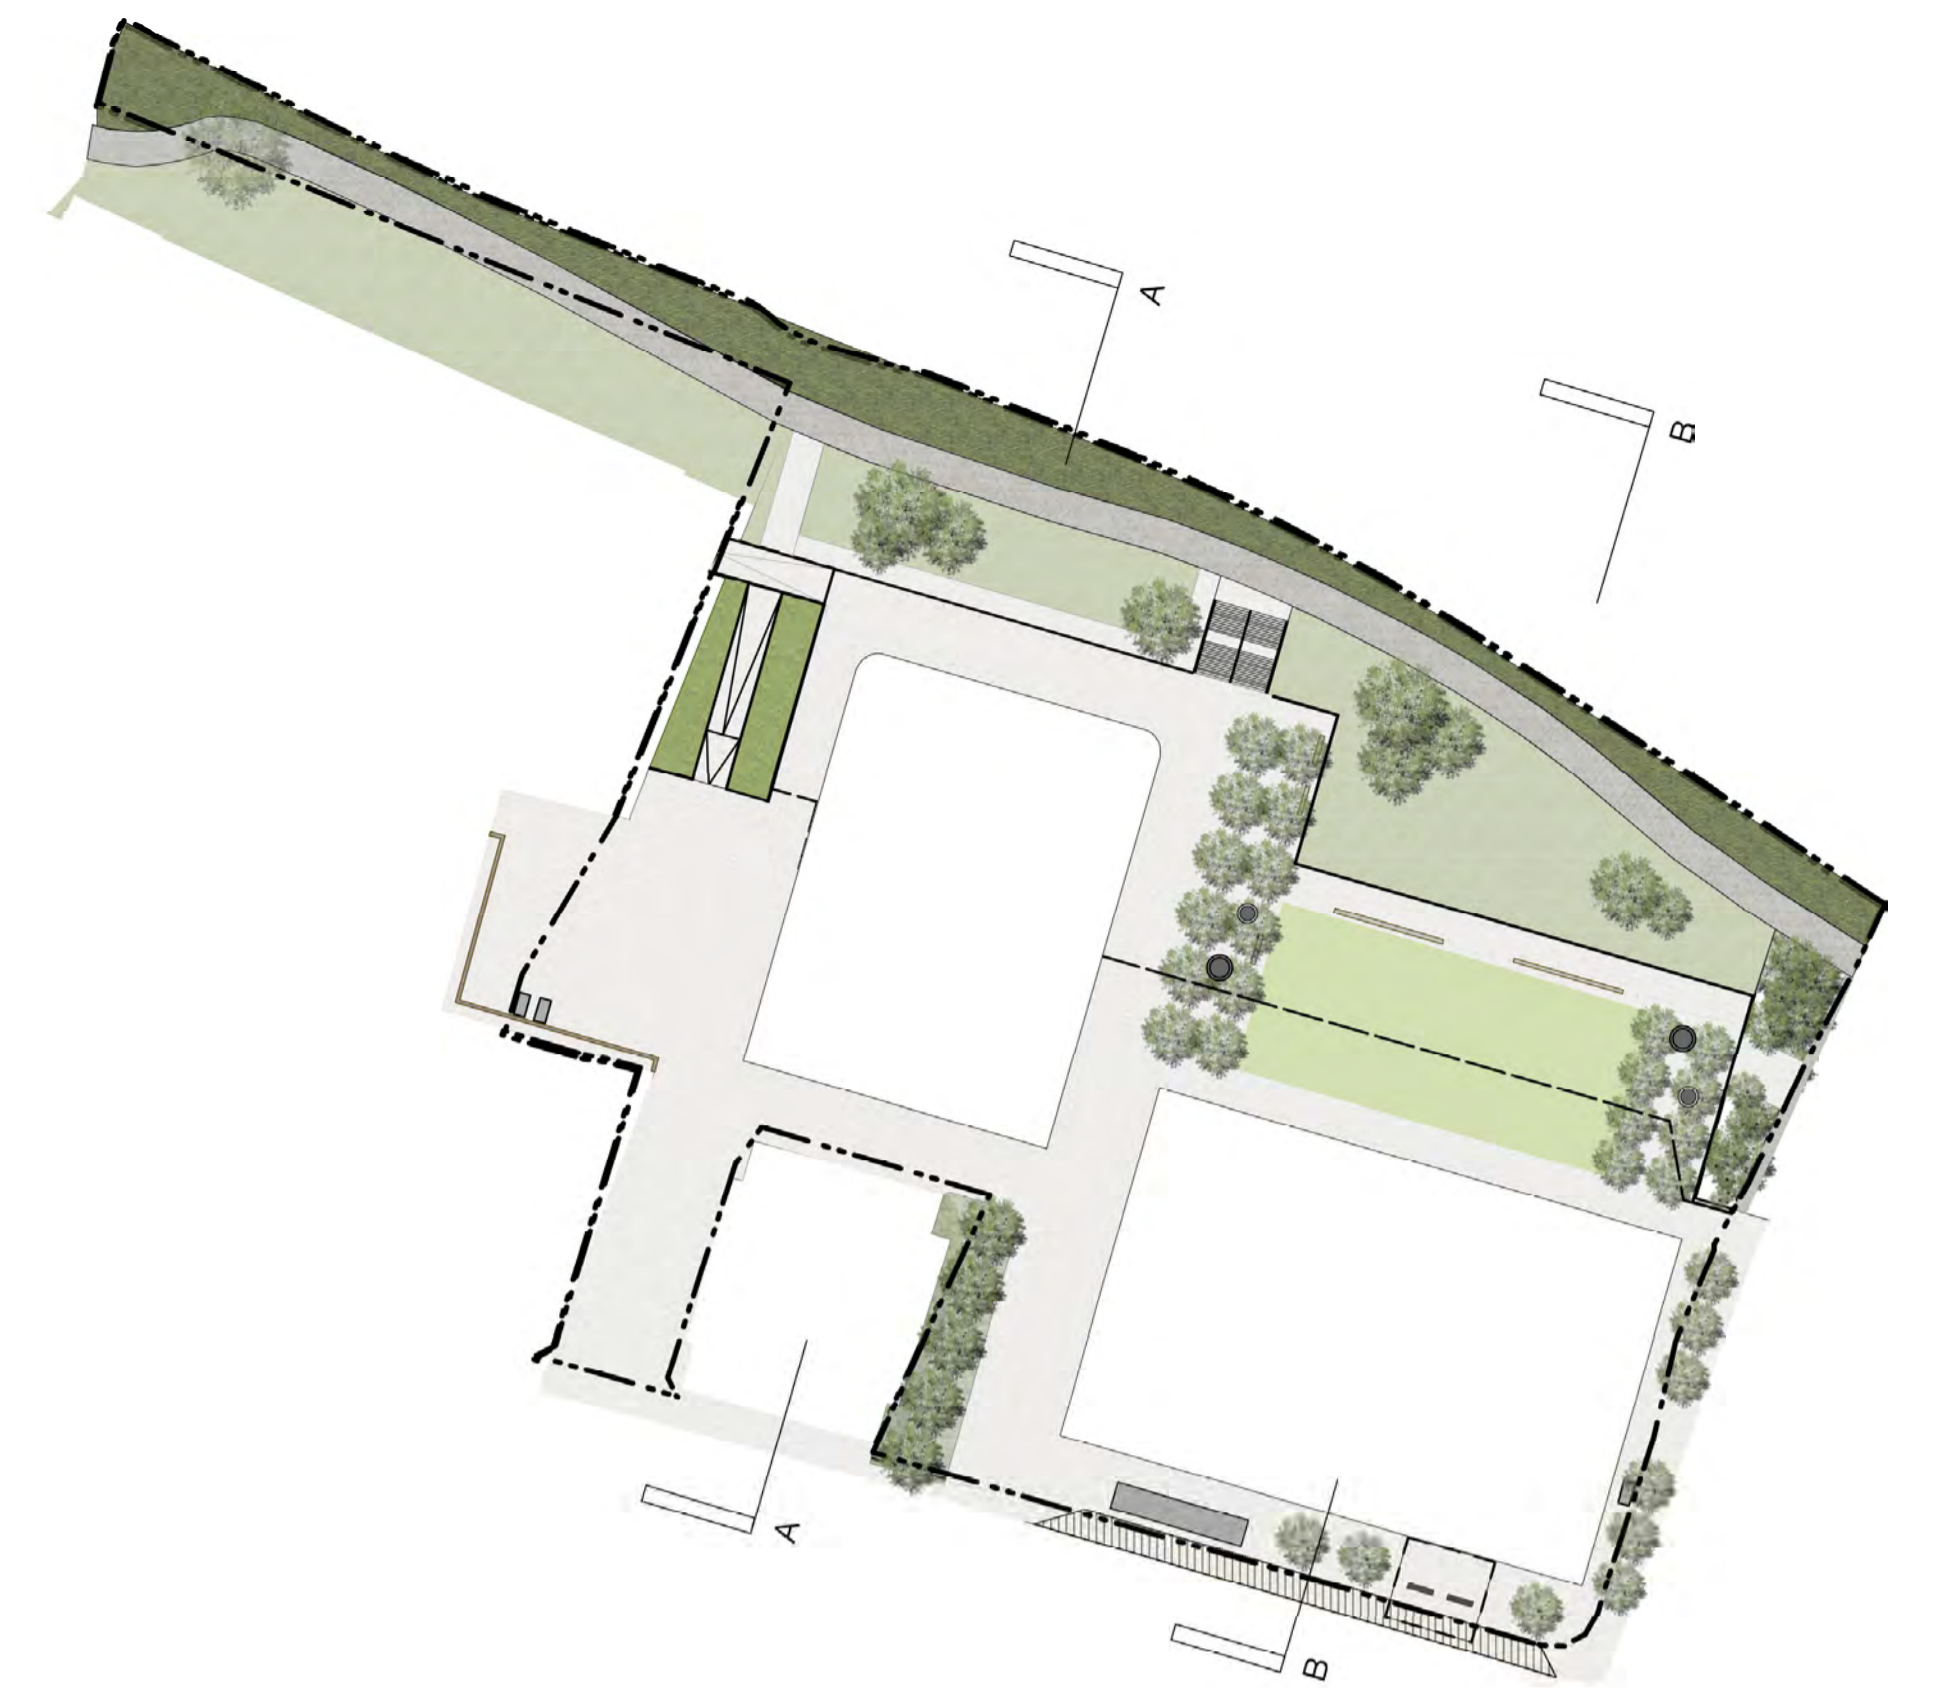


1 Section AA

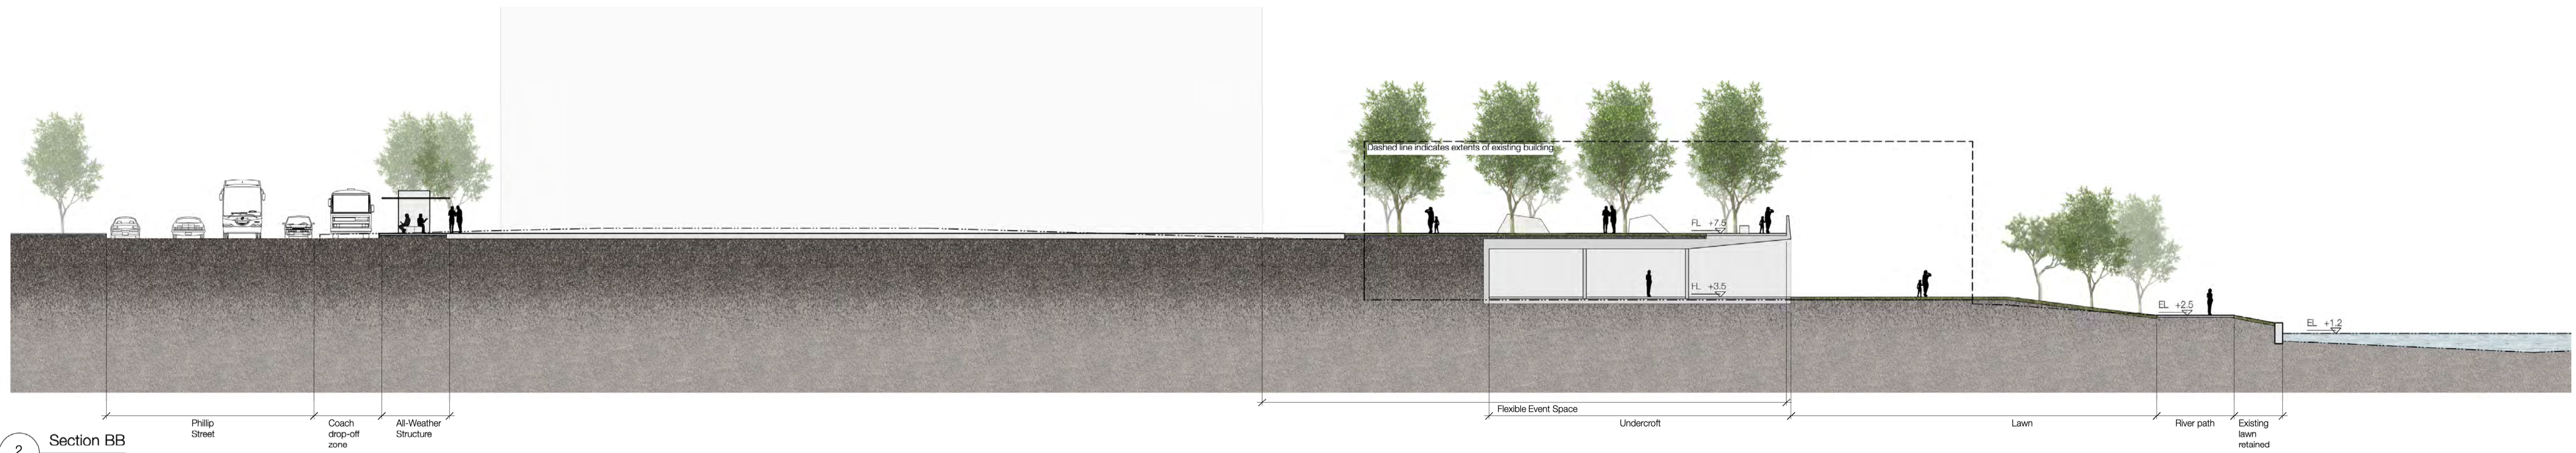

2 Section BB

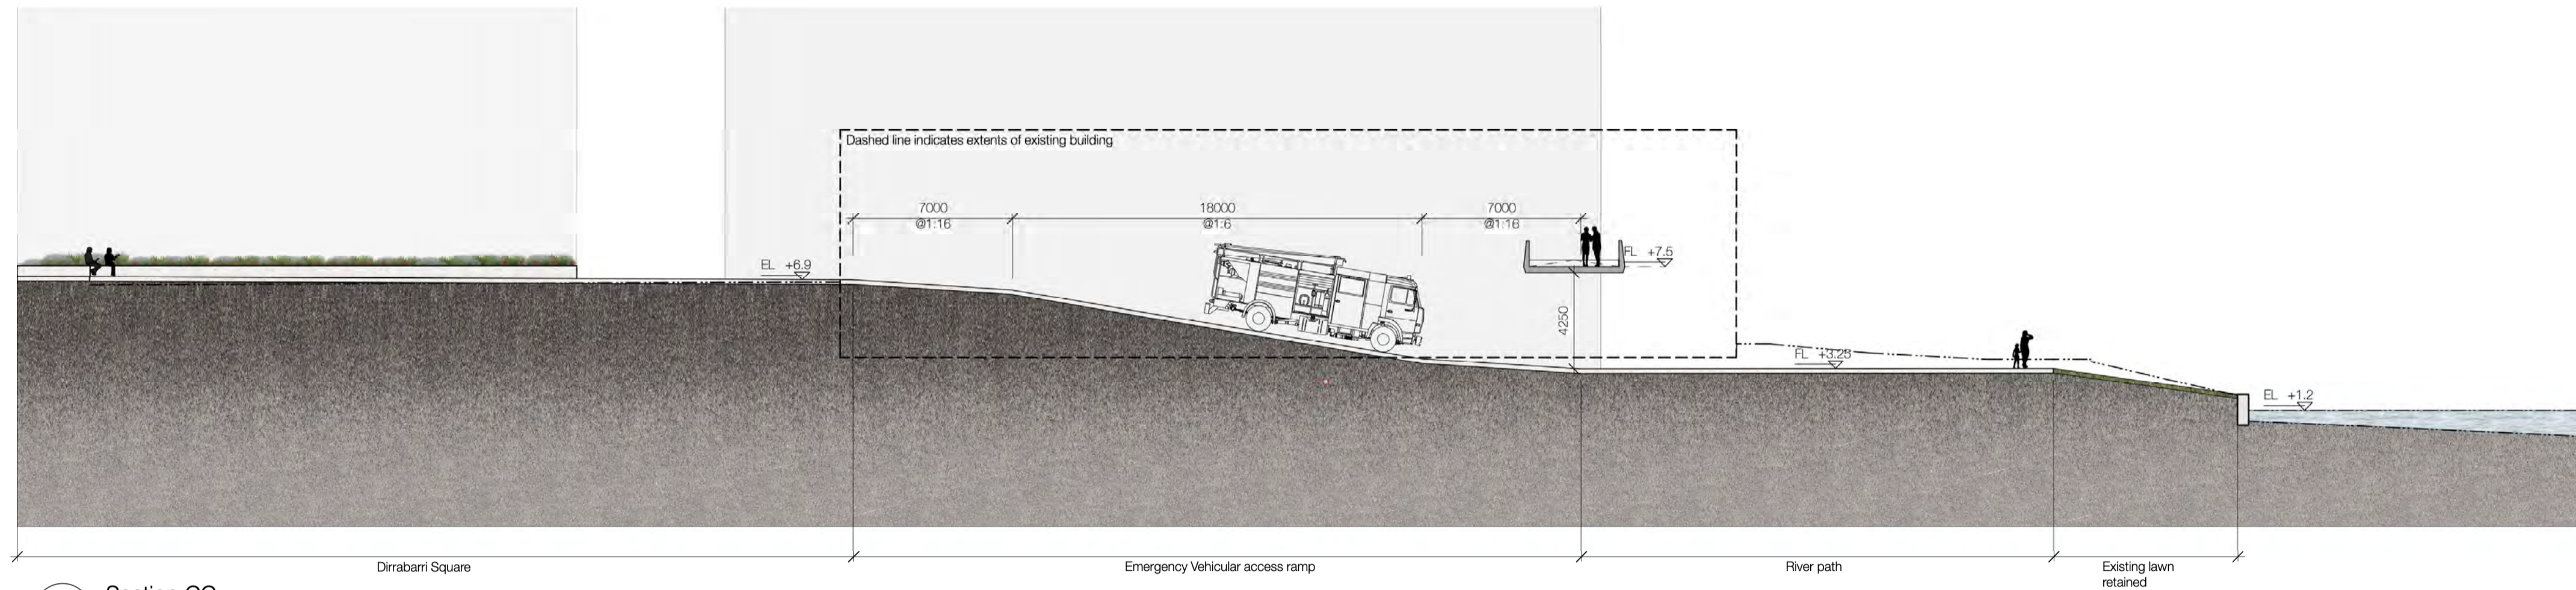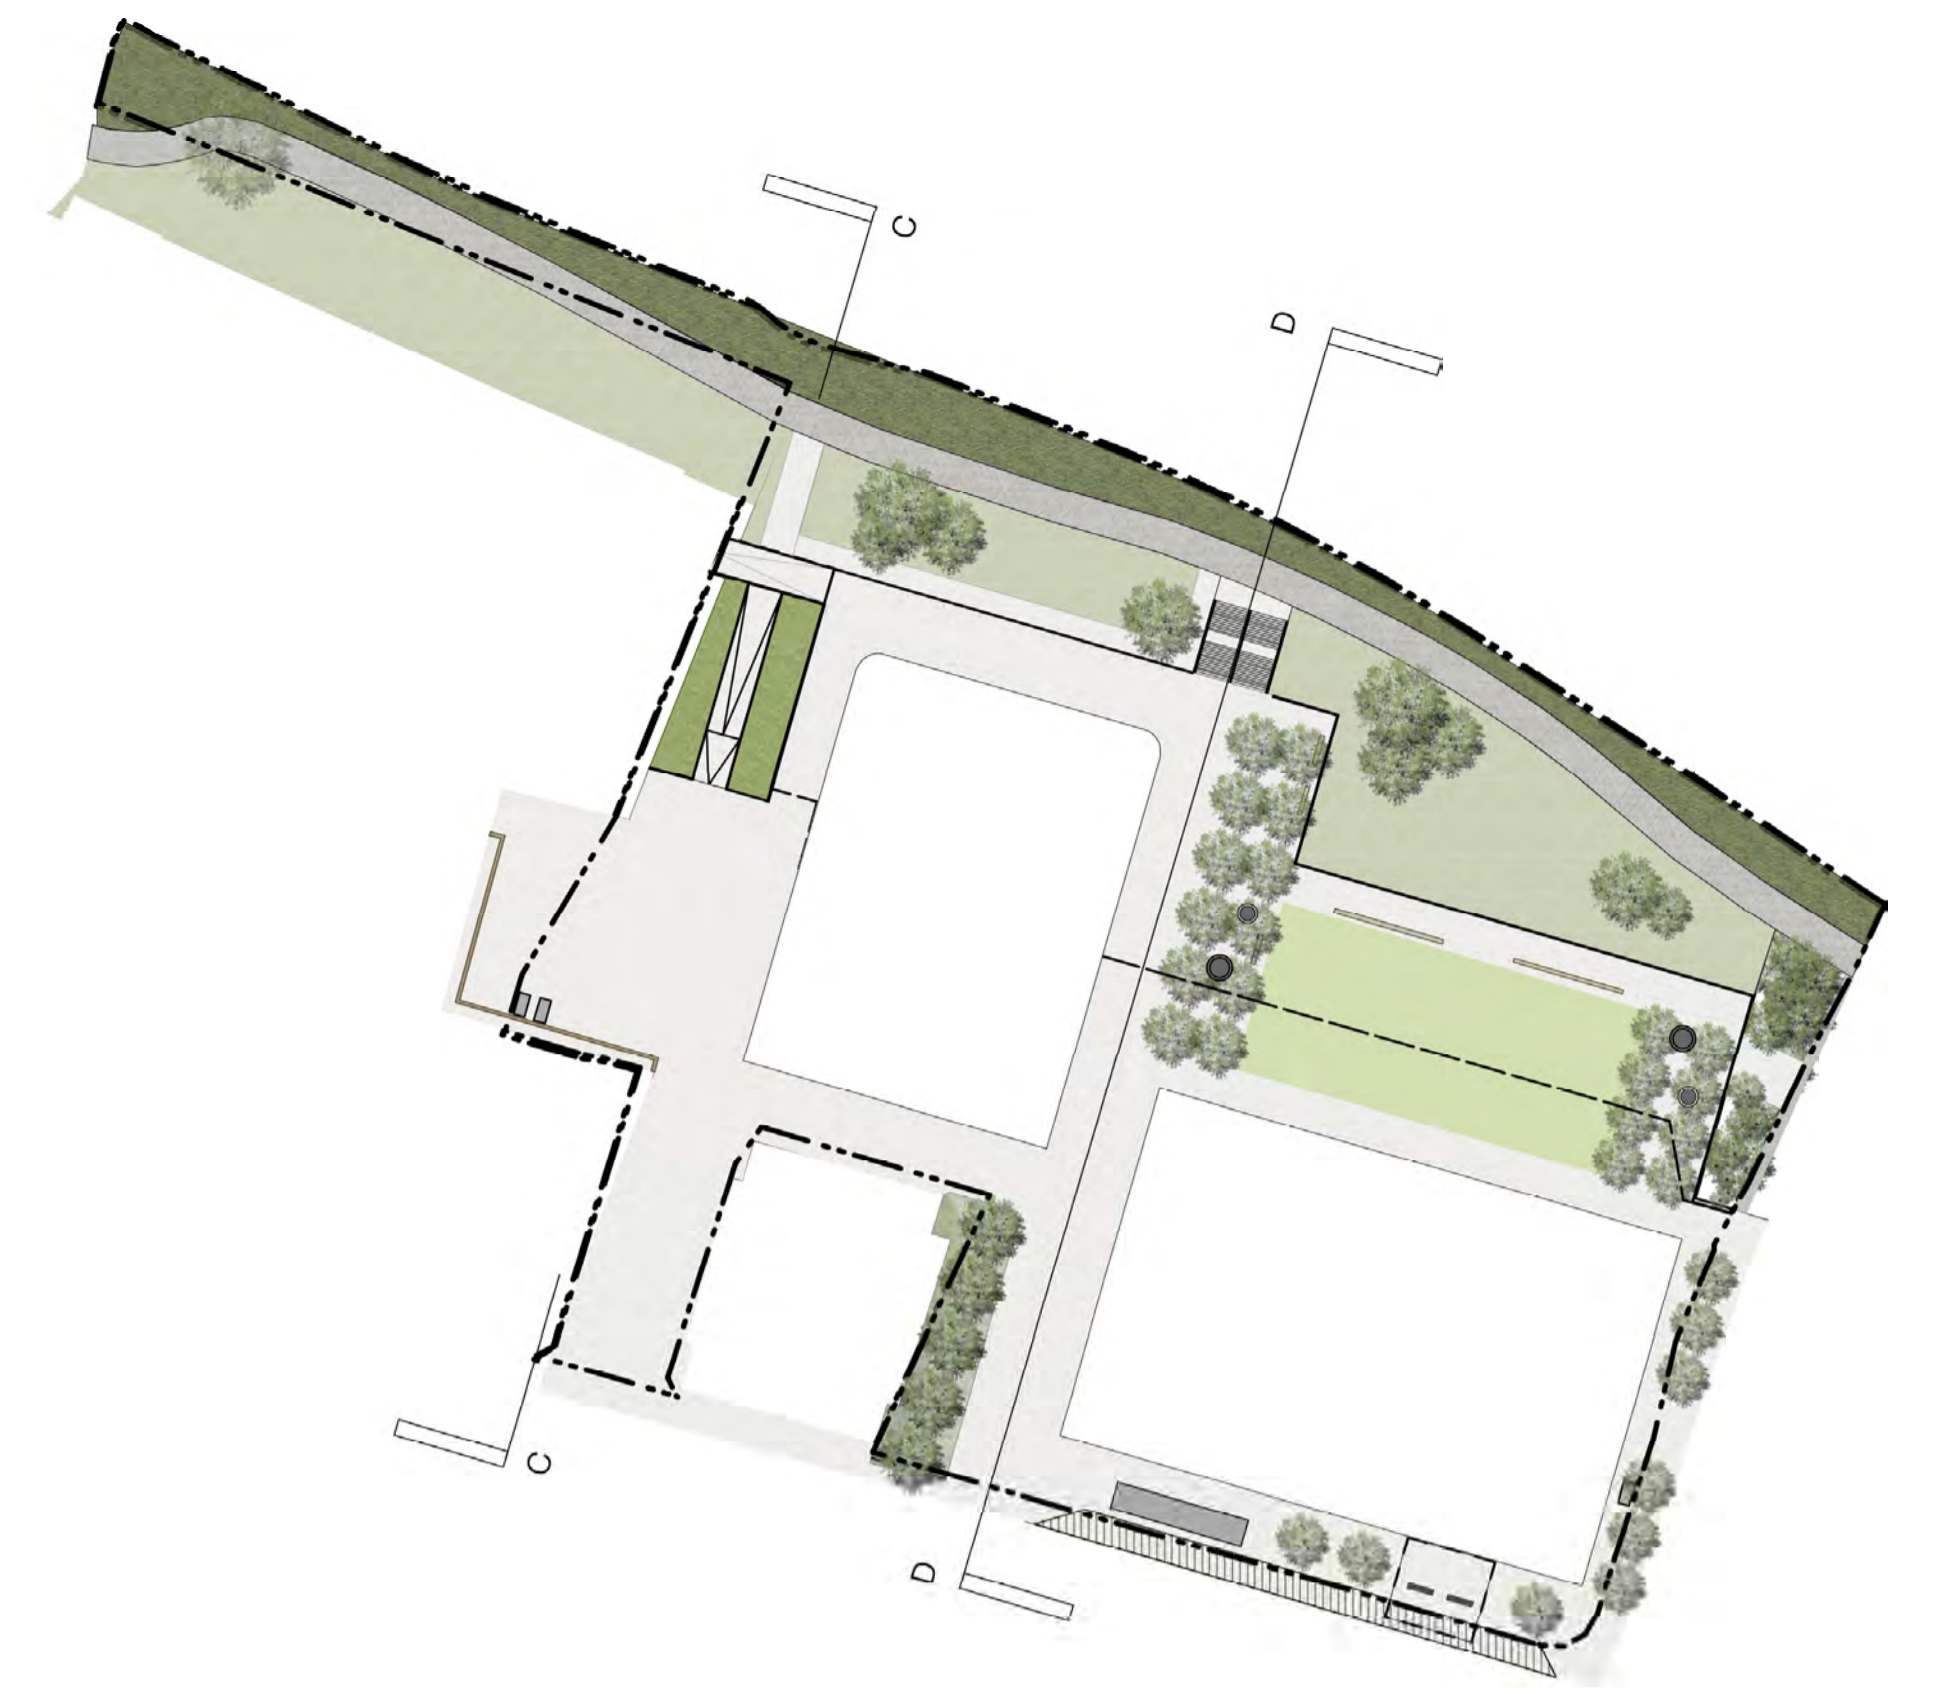

1 Section CC

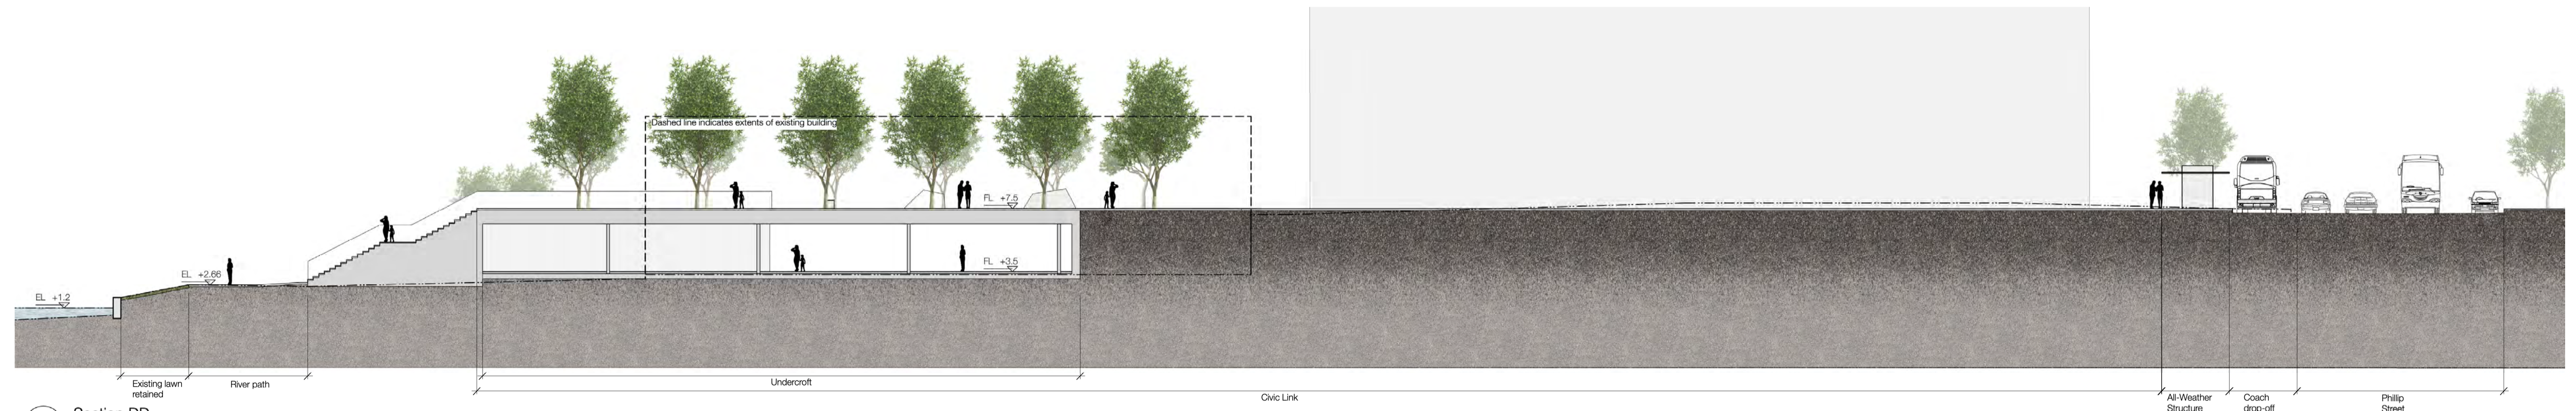

2 Section DD



© Copyright McGregor Coxall
 AUS ACN 082 334 290
 UK 10199853
 FRC ID NO. 06000002201607080008
 Sydney Melbourne Shenzhen Bristol
 www.mcgregorcoxall.com

Client
 Infrastructure NSW & Powerhouse

Project Team
 MOREAU KUSUNOKI
 GENTON

Project Name
 Parramatta Powerhouse

Project No.
 0824BRS

Address
 Parramatta

Key Plan

Issue Log

Rev	Revision Description	By / Checked	Date
A	For SSDA Application	ÜBH/MC	15/04/2020

Scale
 1:200 @ A1.



Phase
 Schematic Design

Sheet Title
 Sections CC&DD

Sheet No.
 LD_DA_20-02

All dimensions are in millimetres unless otherwise noted.
 Do not scale from this drawing.


Rev
A




- LEGEND**
- Existing Tree
 - Tree Protection Zone
 - Tree Number

Issue Log


Rev	Revision Description	By / Checked	Date
D	For SSDA Application	PA/PH/MC	06/04/2020
E	For SSDA Application	PA/PH/MC	14/04/2020
F	For SSDA Application	UBH	23/04/2020

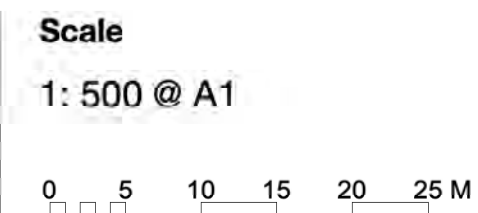

All dimensions are in millimetres unless otherwise noted.
 Do not scale from this drawing.

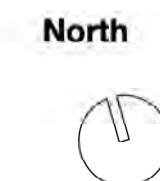



-  Proposed native mature tree
-  Existing Tree



© Copyright McGregor Coxall
 AUS ACN 082 334 290
 UK 10199853
 PRCD NO. 0600002201607080008
 Sydney Melbourne Shenzhen Bristol
 www.mcgregorcoxall.com

Client
 Infrastructure NSW & Powerhouse

Project Team
 MOREAU KUSUNOKI
 GENTON


Project Name
 Powerhouse Parramatta

Project No.
 0824BRS


Address
 Parramatta

Key Plan

Rev	Revision Description	By / Checked	Date
D	For SSDA Application	PA/PH/MC	06/04/2020
E	For SSDA Application	PA/PH/MC	14/04/2020
F	For SSDA Application	UBH	23/04/2020

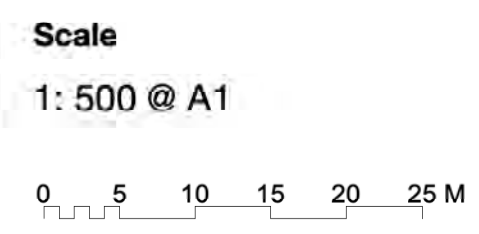

All dimensions are in millimetres unless otherwise noted.
 Do not scale from this drawing.

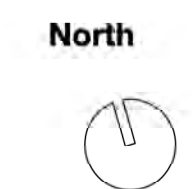

Phase
 Schematic Design

Sheet Title
 Trees Proposed

Sheet No.
 LD_DA_30-04-2

Rev
F