

NORTH (APPROX)

LEGEND

- GRIDS
BOUNDARY

- NOTES:
- ALL MARKS PLACED ARE ACCURATE AND CORRECT AT DATE OF SURVEY.
 - IF MARKS ARE PLACED PRIOR TO STRESSING, GEOSURV TAKE NO RESPONSIBILITY FOR THE ACCURACY OF THOSE MARKS PLACED ONCE STRESSING HAS BEEN CARRIED OUT.
 - CONSTRUCTION WORKS MUST BE RELATED TO THE BENCHMARK ONLY AND NOT LEVELS OF STRUCTURES SHOWN ON THIS PLAN.
 - IT IS THE SOLE RESPONSIBILITY OF THE BUILDER TO MAINTAIN THE INTEGRITY OF MARKS TO BE USED BY CONTRACTORS PRIOR TO USE.
 - THIS SURVEY IS FOR SETOUT PURPOSES ONLY AND SHOULD NOT BE USED FOR ANY OTHER PURPOSE
 - PLAN HAS BEEN PRODUCED AS A PRIORITY AS PER BUILDERS REQUEST. FOR CLARITY OF THE OFFSET MARKS SHOWN PLEASE ENLARGE SECTION OF THE PLAN WHEN PRINTING. SEEK CLARIFICATION FROM GEOSURV IF UNSURE OF THE OFFSET OR THE DIRECTION OF THE OFFSET TO THE LOCATION OF THE MARK PLACED

PLANS USED:
SITE PLAN - A-01(H)

B	09/07/21	Height Adjustment	KD
A	22/06/21	Issue for Client	CB
REV:	DATE	AMENDMENTS	INT.

PREPARED BY:



www.geosurv.com.au 1300 554 675

PREPARED FOR:

LLOYD GROUP

PLAN OF:

Bench Marks Placed
WARAKIRRI COLLEGE CAMPBELLTOWN
NSW

ORIGINAL SIZE:		A1	PAGE 1 OF 1	
SCALE:	1:150	CO-ORD:	SITE	
DATUM:	PM 52482	ORIG DATUM:	MGA GDA94	
SURVEY BY:	CB	DATE:	22/06/21	
DRAWN BY:	KD	DATE:	24/06/21	
CHECKED BY:	KD	DATE:	09/07/21	
APPROVED BY:	ADF	DATE:	09/09/21	
DRAWING #:		201278-BM [B]		


Bench Mark
RL 60.39 (AHD)
Cut in top of kerb
(Plan D04460 noted
as RL60.06)
By Project Surveyors

Bench Mark
RL 60.700 (AHD)
Drill Hole in
top of kerb

Bench Mark
RL 64.725 (AHD)
TEXTA mark
on wall

EXISTING ADJACENT
INDUSTRIAL BUILDING
No.8 WATSFORD ROAD

EXISTING ADJACENT TWO
STOREY BUILDING
No.6 WATSFORD ROAD

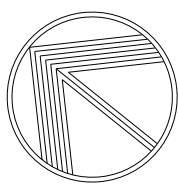

NORTH (APPROX)

LEGEND

- GRIDS
- BOUNDARY
- SITE PLAN - A-01(H)
- 9.800 SURVEYED POINT
- 9.800 RL SURVEYED

- NOTES:
- ALL MARKS PLACED ARE ACCURATE AND CORRECT AT DATE OF SURVEY.
 - IF MARKS ARE PLACED PRIOR TO STRESSING, GEOSURV TAKE NO RESPONSIBILITY FOR THE ACCURACY OF THOSE MARKS PLACED ONCE STRESSING HAS BEEN CARRIED OUT.
 - CONSTRUCTION WORKS MUST BE RELATED TO THE BENCHMARK ONLY AND NOT LEVELS OF STRUCTURES SHOWN ON THIS PLAN.
 - IT IS THE SOLE RESPONSIBILITY OF THE BUILDER TO MAINTAIN THE INTEGRITY OF MARKS TO BE USED BY CONTRACTORS PRIOR TO USE.
 - THIS SURVEY IS FOR SETOUT PURPOSES ONLY AND SHOULD NOT BE USED FOR ANY OTHER PURPOSE
 - PLAN HAS BEEN PRODUCED AS A PRIORITY AS PER BUILDERS REQUEST. FOR CLARITY OF THE OFFSET MARKS SHOWN PLEASE ENLARGE SECTION OF THE PLAN WHEN PRINTING. SEEK CLARIFICATION FROM GEOSURV IF UNSURE OF THE OFFSET OR THE DIRECTION OF THE OFFSET TO THE LOCATION OF THE MARK PLACED

PLANS USED:
SITE PLAN - A-01(H)

B	09/07/21	RLs amended	KD
A	24/06/21	Preliminary Issue	GPAP
REV:	DATE	AMENDMENTS	INT.

PREPARED BY:



with you from beginning to end



www.geosurv.com.au1300 554 675

PREPARED FOR:

LLOYD GROUP

PLAN OF:

AS BUILT
SELECTED SERVICES RL'S AND SPOT LEVEL
ACROSS SITE
WARAKIRRI COLLEGE CAMPBELLTOWN
NSW

ORIGINAL SIZE:		A1	PAGE 1 OF 1	
SCALE:	1:150	CO-ORD:	SITE	
DATUM:	PM 52482	ORIG DATUM:	MGA GDA94	
SURVEY BY:	CB	DATE:	22/06/21	
DRAWN BY:	KD	DATE:	24/06/21	
CHECKED BY:	KD	DATE:	09/07/21	
APPROVED BY:	ADF	DATE:	09/09/21	
DRAWING #:		201278-UT-01[B]		

