


This drawing contains a combination of Supplied Survey Data from Others and Recently Captured Survey Data from Cardno.

-PM55814 & PM3382 Were used to shift and swing the Supplied Survey onto MGA co-ordinates using GNSS techniques.

-While all care was taken shifting the supplied drawing to MGA we cannot guarantee the drawing is without fault. Ultimately we take no responsibility for and Supplied Survey data that was not captured by Cardno.

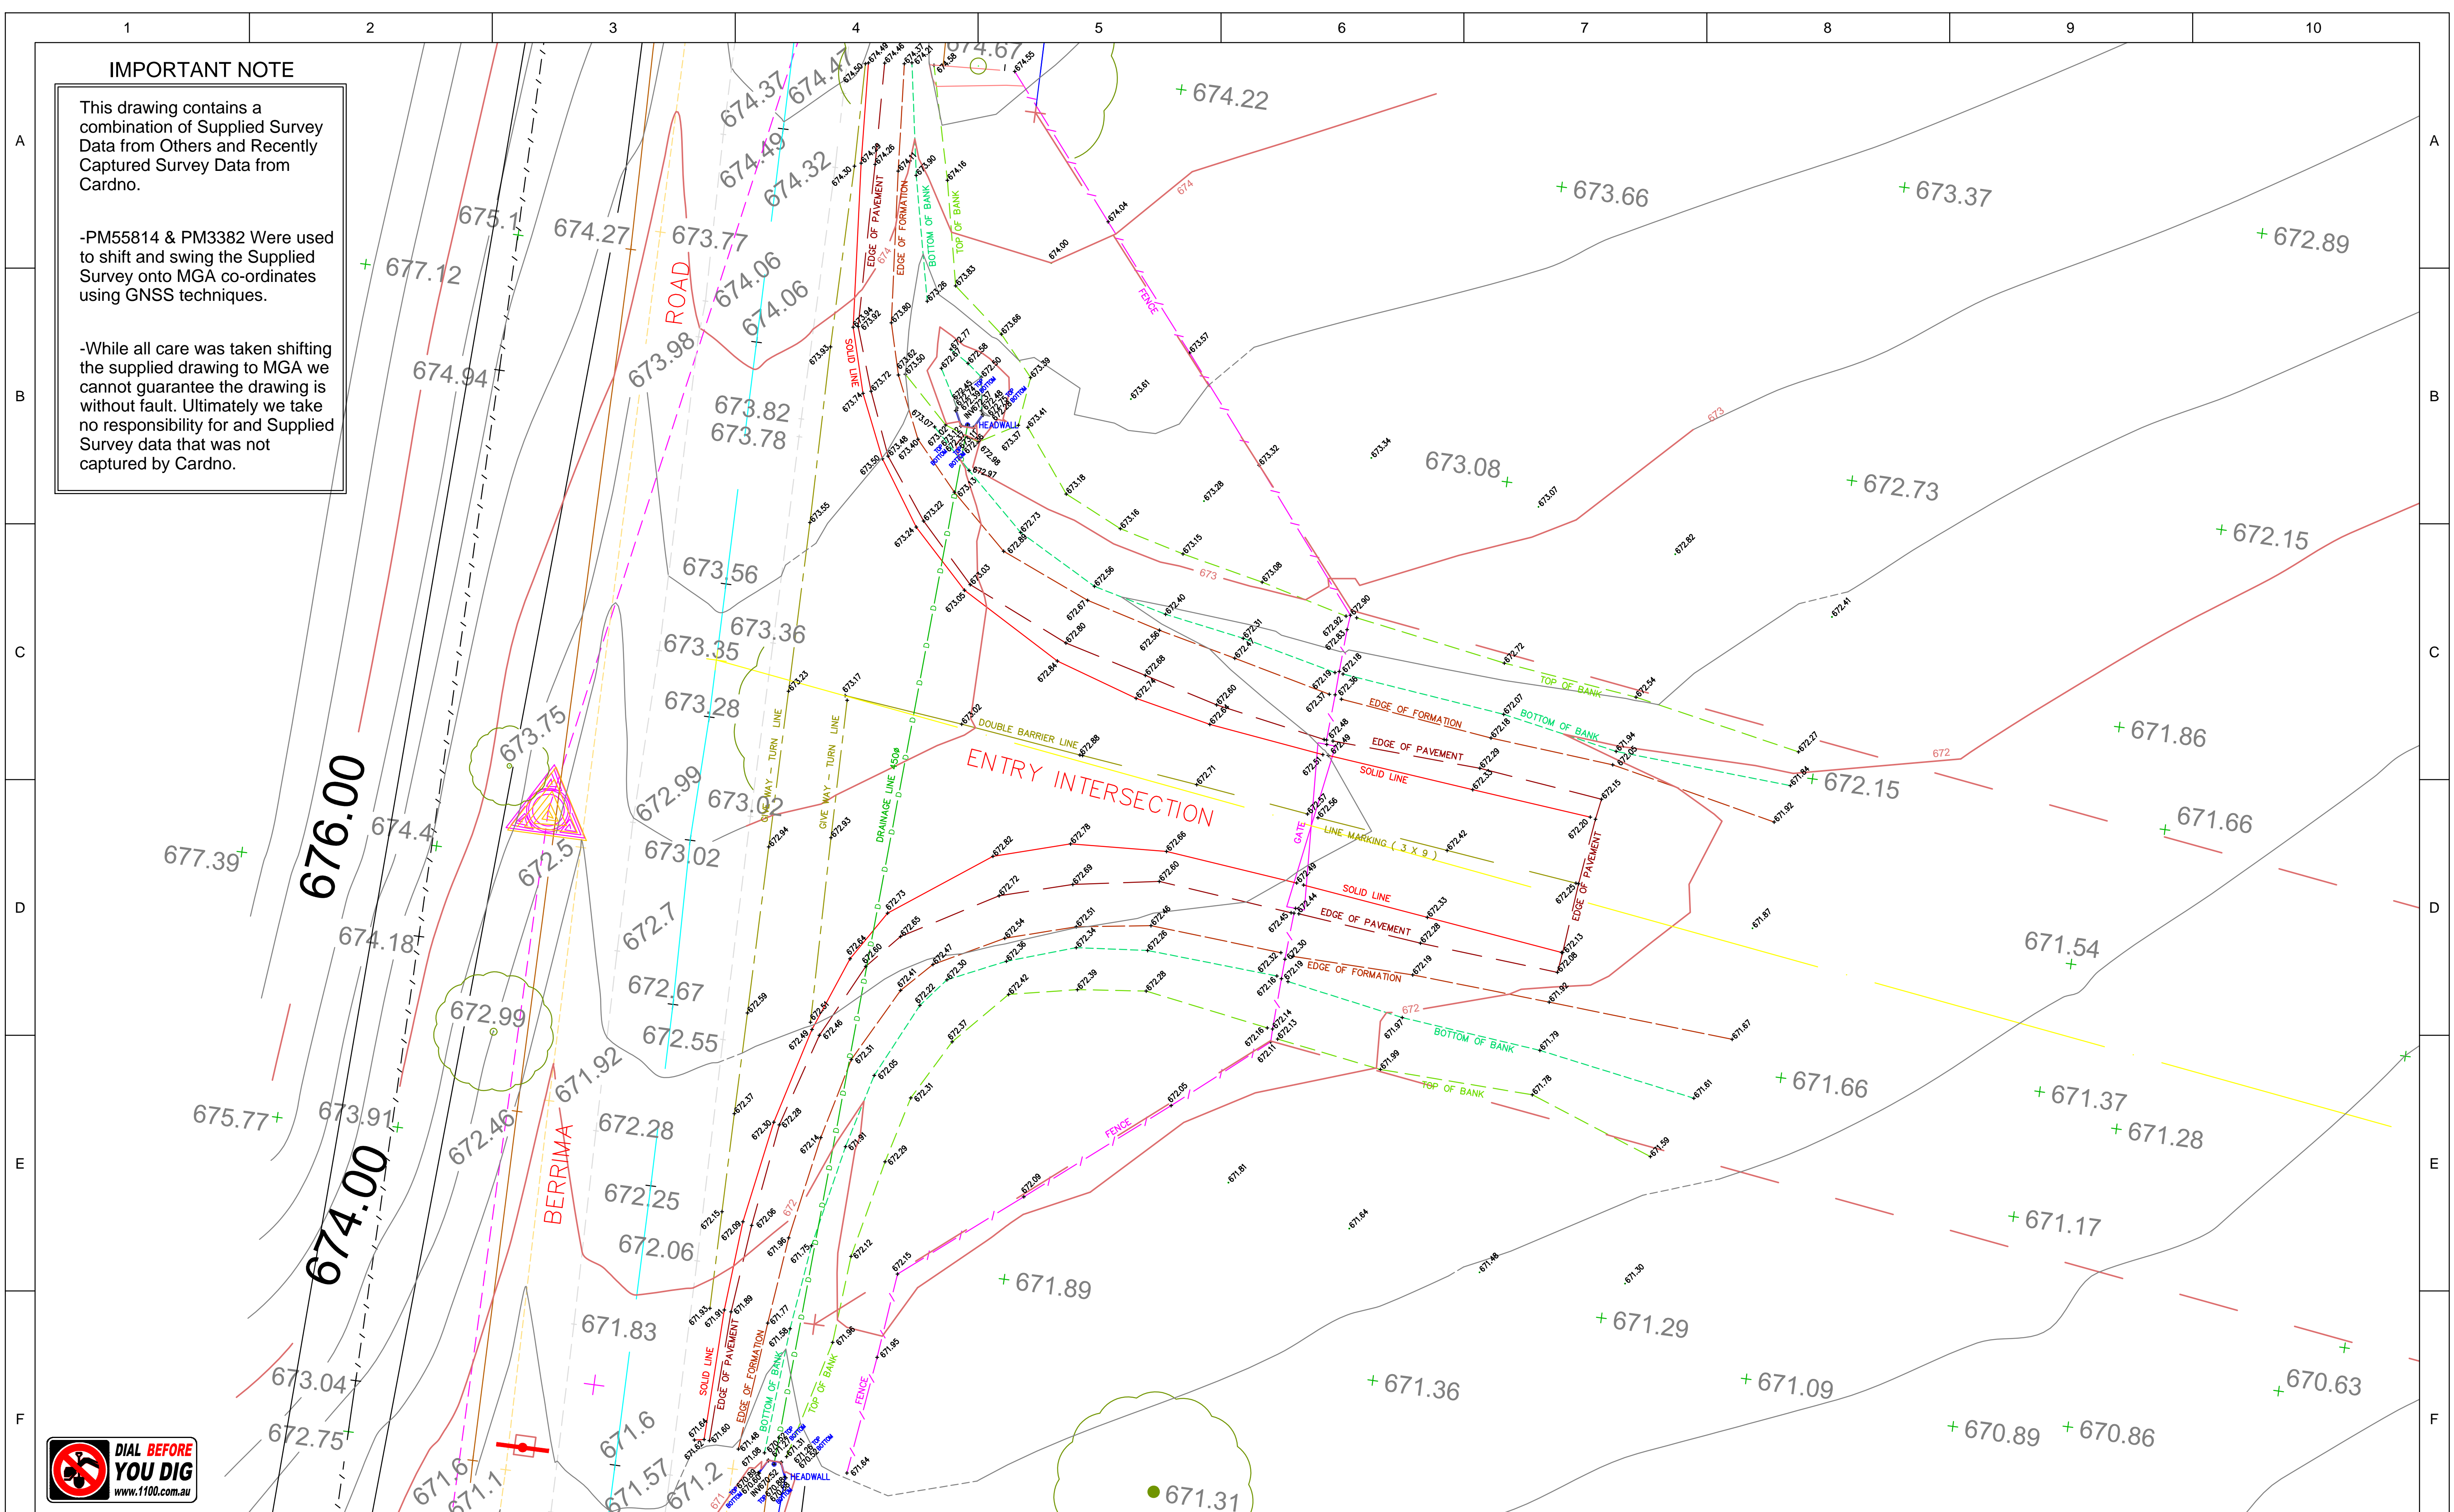

**DIAL BEFORE
YOU DIG**
www.1100.com.au

IMPORTANT NOTE:
This plan is prepared for A.T. & L. from a combination of field survey and existing records for the purpose of designing new constructions on the land and should not be used for any other purpose.
The title boundaries shown hereon were not marked by the author at the time of survey and have been determined by plan dimensions only and not by field measurement.

A services search of the area surveyed above has not been undertaken. Visible services shown hereon have been located where possible by field survey. Prior to any demolition, excavation or construction on the site, the relevant authority should be contacted for possible location of further underground services and detailed locations of all services. This note is an integral part of this plan.

01	17.01.2018	ORIGINAL ISSUE	118585AC	G.H.
REVISION	DATE	DESCRIPTION	CCAD REF	APPROVED

SCALE: HORZ. 1: 150		VERT.	A1
CONTOUR INTERVAL: MAJOR 1.0 MINOR 0.5			
HORIZONTAL ORIGIN			
COORD. SYSTEM	MARK ADOPTED: SSM 19424		
ISG	COORDINATES: E 255 886.255 N 6 178 416.349		
	VERTICAL DATUM		
DATUM: AHD	BM ADOPTED: SSM 19424 RL: 678.238		

 **Cardno®**
Shaping the Future

23-25 Frederick Street
PO Box 175
Rockdale NSW 2216
t: (02) 9597 9700
f: (02) 9599 2146
e: survey@cardno.com.au w: www.cardno.com.au

PROJECT: 416 BERRIMA ROAD, MOSS VALE

PLAN OF DETAIL SURVEY OVER BERRIMA ROAD ENTRY INTERSECTION

CLIENT: A.T.& L.



SHEET 1 OF 2	
DRAWING NUMBER	REV
11858501001	00

