

NOTES

- TREE SPREADS SHOWN 'APPROXIMATELY' ONLY
- VISIBLE SERVICES (AT TIME OF SURVEY) SHOWN ONLY
- NO SERVICE PITS ACCESSED/OPENED SHOWN AS LABELED
- BOUNDARIES BY THE TITLE DIAGRAM ONLY, (NOT SURVEYED)
- ALL PITS SHOULD BE ACCESSED, CONFIRMED AND HAVE SUBSURFACE EXTENTS MEASURED BY THE RELEVANT AUTHORITIES, PRIOR TO ADOPTION.
- ALL PIPES, CABLES & DUCTS IN THE EXCAVATION AREA SHOULD BE ACCURATELY LOCATED BY A "PIPE LOCATOR" OR BY THE RELEVANT AUTHORITY, PRIOR TO ANY EXCAVATION IS UNDERTAKEN.
- THE SUBJECT TITLE IS BURDENED BY EASEMENTS (DP1213279) & VARIOUS COVENANTS

daw & walton PTY LTD
CONSULTING SURVEYORS
ABN 65 120 413 372

PO BOX 3222
REDFERN, NSW, 2016
Ph: (02) 8065 1156
Fax: (02) 8065 1297
Email: survey@daw-walton.com.au

DETAIL SURVEY @
CONFERTA AVENUE,
ROUSE HILL NSW 2155

CLIENT: DEICORP

JOB No: 4900-20
REVISION.4, 17-04-20
SHEET 1 of 7 SHEETS
SURVEYED: 21-02-20 (JT & KK)
DRAFTED: 17-04-20 (JT & LJ)

SCALE: 1:600 (@A1)/ 1:1200 (@A3)
NORTH: MGA (by DP1213279)
DATUM: SSM206674 RL:57.720 (AHD)
CONTOUR INT: 1.0 Maj; 0.2 Min

D P 1 2 1 3 2 7 9

2017

D P 1 2 1 3 2 7 9

2014

THEMEDA

STREET

DA

- TREE SPREADS SHOWN 'APPROXIMATELY' ONLY
- VISIBLE SERVICES (AT TIME OF SURVEY) SHOWN ONLY
- NO SERVICE PITS ACCESSED/OPENED SHOWN AS LABELED
- BOUNDARIES BY THE TITLE DIAGRAM ONLY, (NOT SURVEYED)

- ALL PITS SHOULD BE ACCESSED, CONFIRMED AND HAVE SUBSURFACE EXTENTS MEASURED BY THE RELEVANT AUTHORITIES, PRIOR TO ADOPTION.
- ALL PIPES, CABLES & DUCTS IN THE EXCAVATION AREA SHOULD BE ACCURATELY LOCATED BY A "PIPE LOCATOR" OR BY THE RELEVANT AUTHORITY, PRIOR TO ANY EXCAVATION IS UNDERTAKEN.
- THE SUBJECT TITLE IS BURDENED BY EASEMENTS (DP1213279) & VARIOUS COVENANTS



daw & walton PTY LTD
CONSULTING SURVEYORS
ABN 65 120 413 372

PO BOX 3222
REDFERN, NSW, 2016
Ph: (02) 8065 1156
Fax: (02) 8065 1297
Email: survey@daw-walton.com.au

DETAIL SURVEY @
CONFERTA AVENUE,
ROUSE HILL NSW 2155

CLIENT: DEICORP

JOB No: 4900-20

REVISION.4, 17-04-20
SHEET 2 of 7 SHEETS

SURVEYED: 21-02-20 (JT & KK)
DRAFTED: 17-04-20 (JT & LJ)


SCALE: 1:250 (@A1)/ 1:500 (@A3)


NORTH: MGA (by DP1213279)

DATUM: SSM206674 RL:57.720 (AHD)


CONTOUR INT: 1.0 Maj; 0.2 Min


Copyright The intellectual property contained within this plan is the exclusive property of Daw & Walton Pty Ltd and may not be used, copied or reproduced wholly or in part without the full consent of Daw & Walton Pty Ltd. (ABN 65 120 413 372)

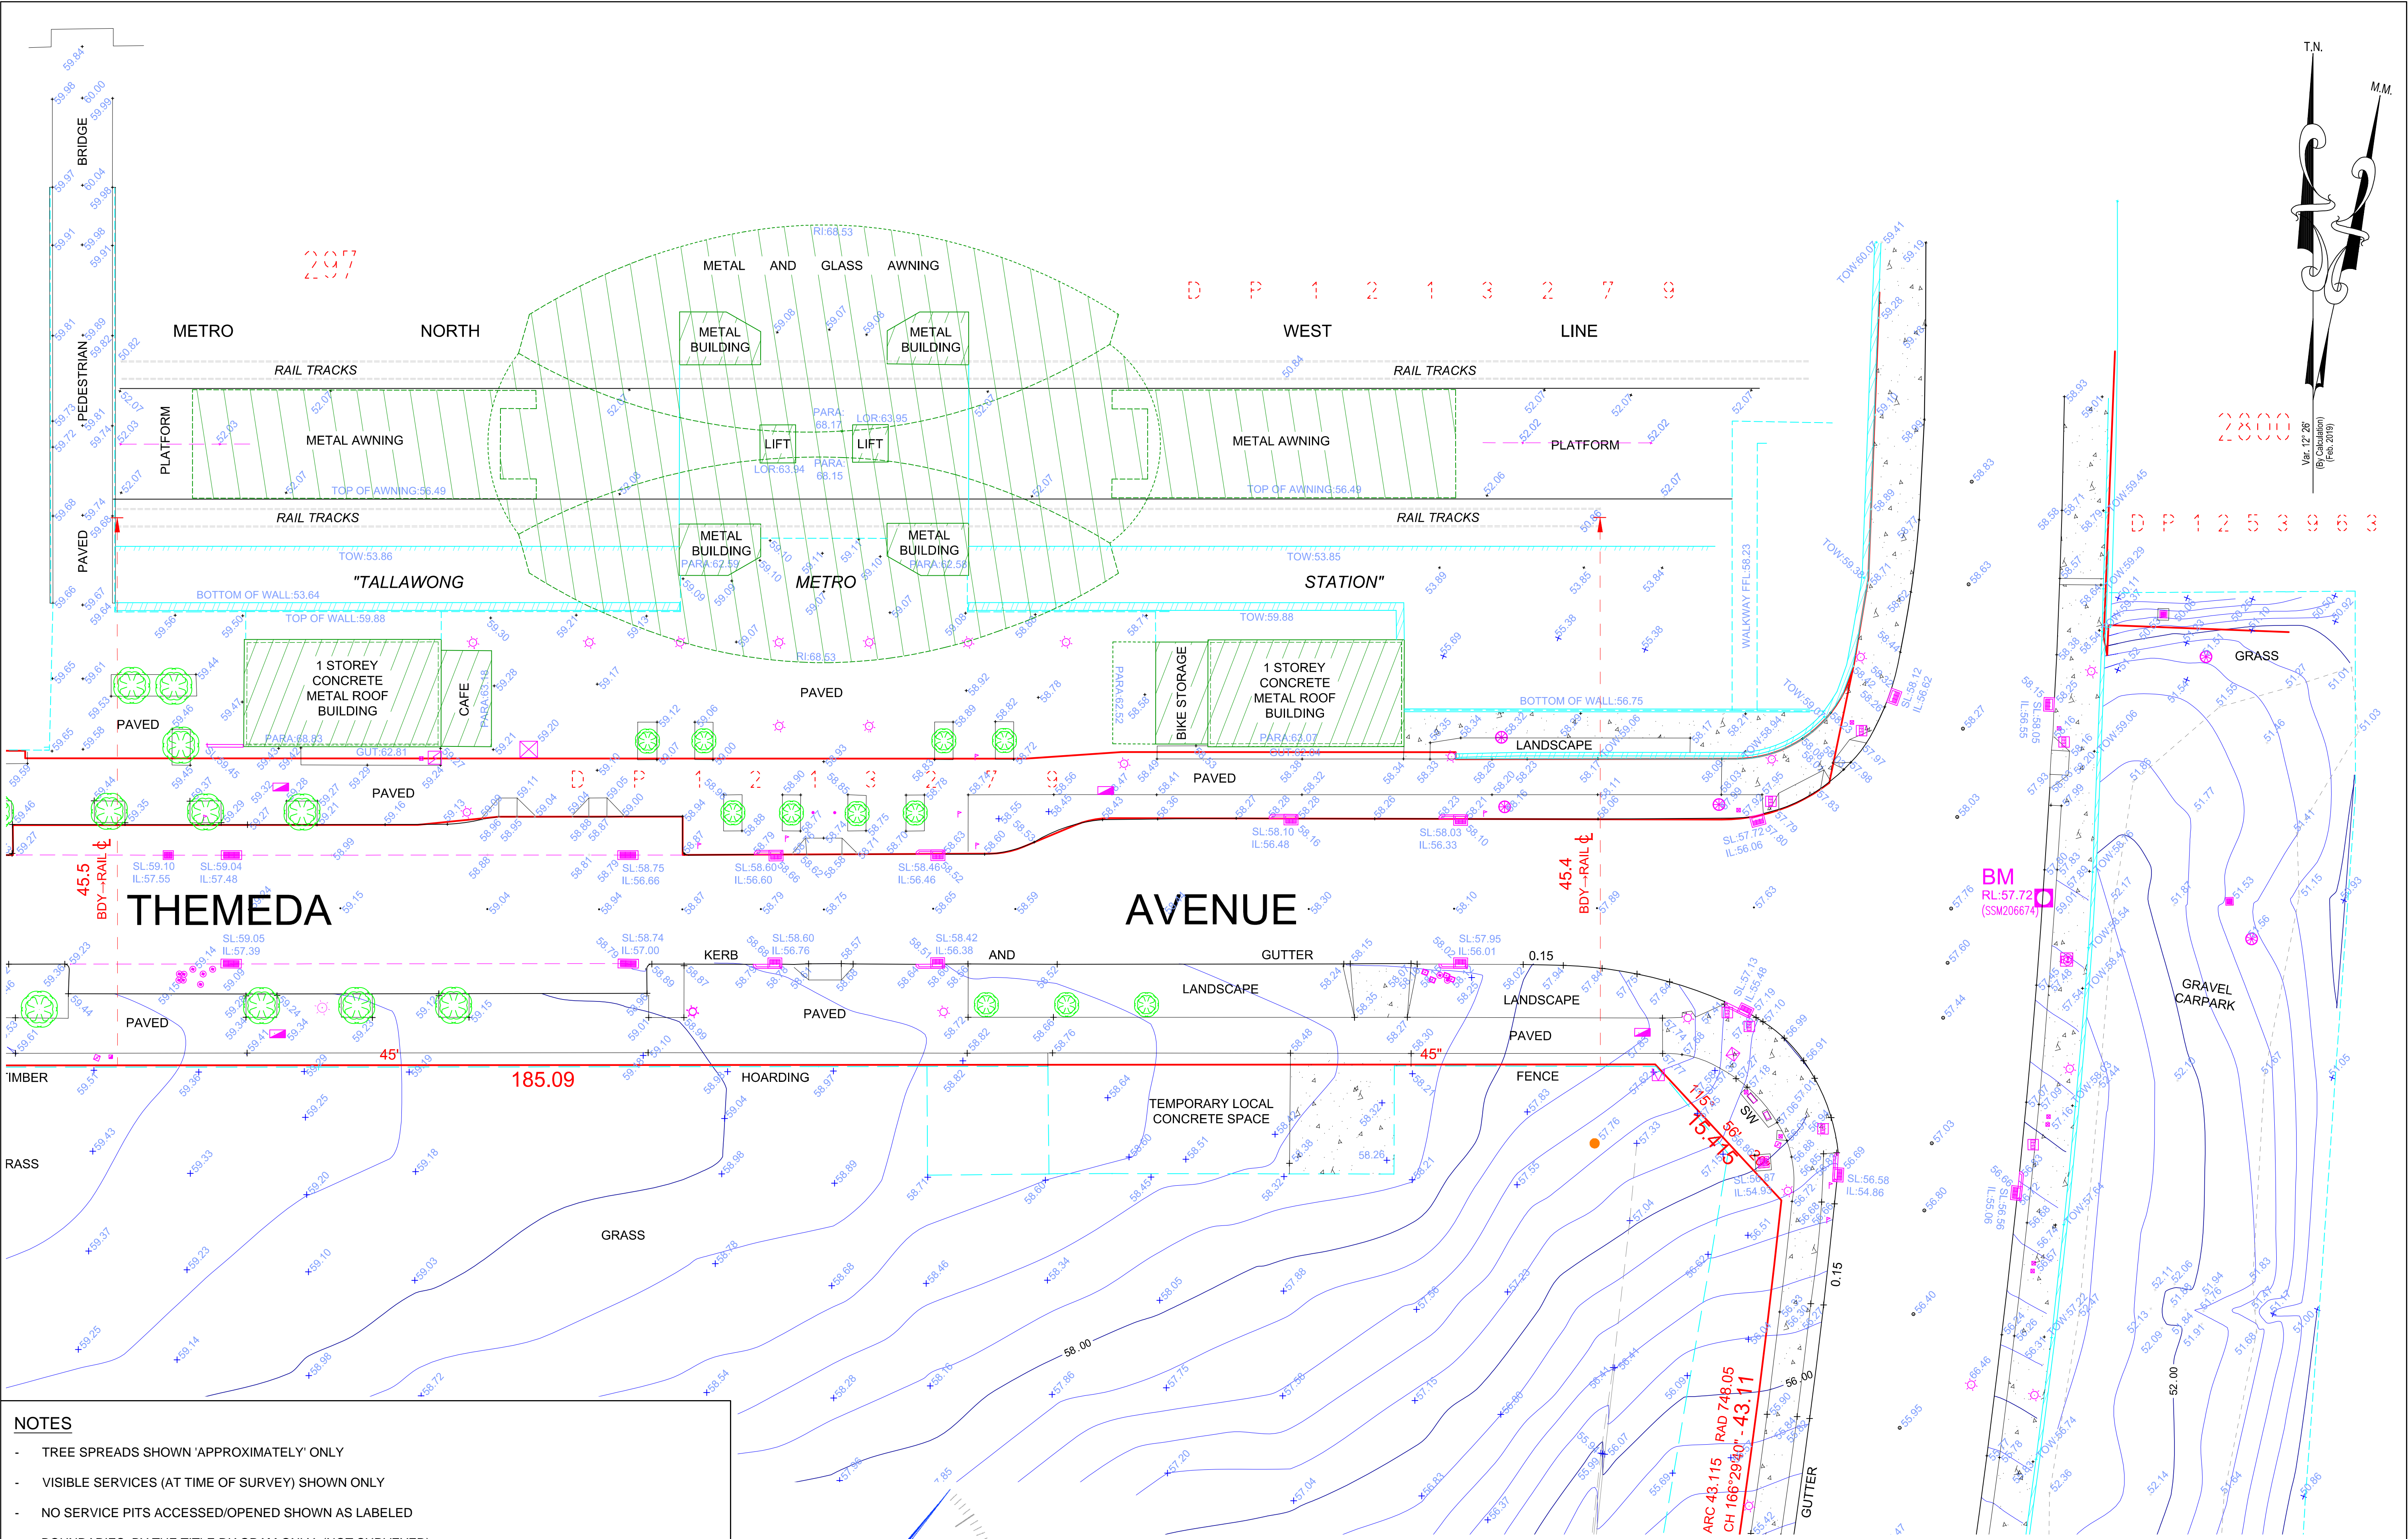

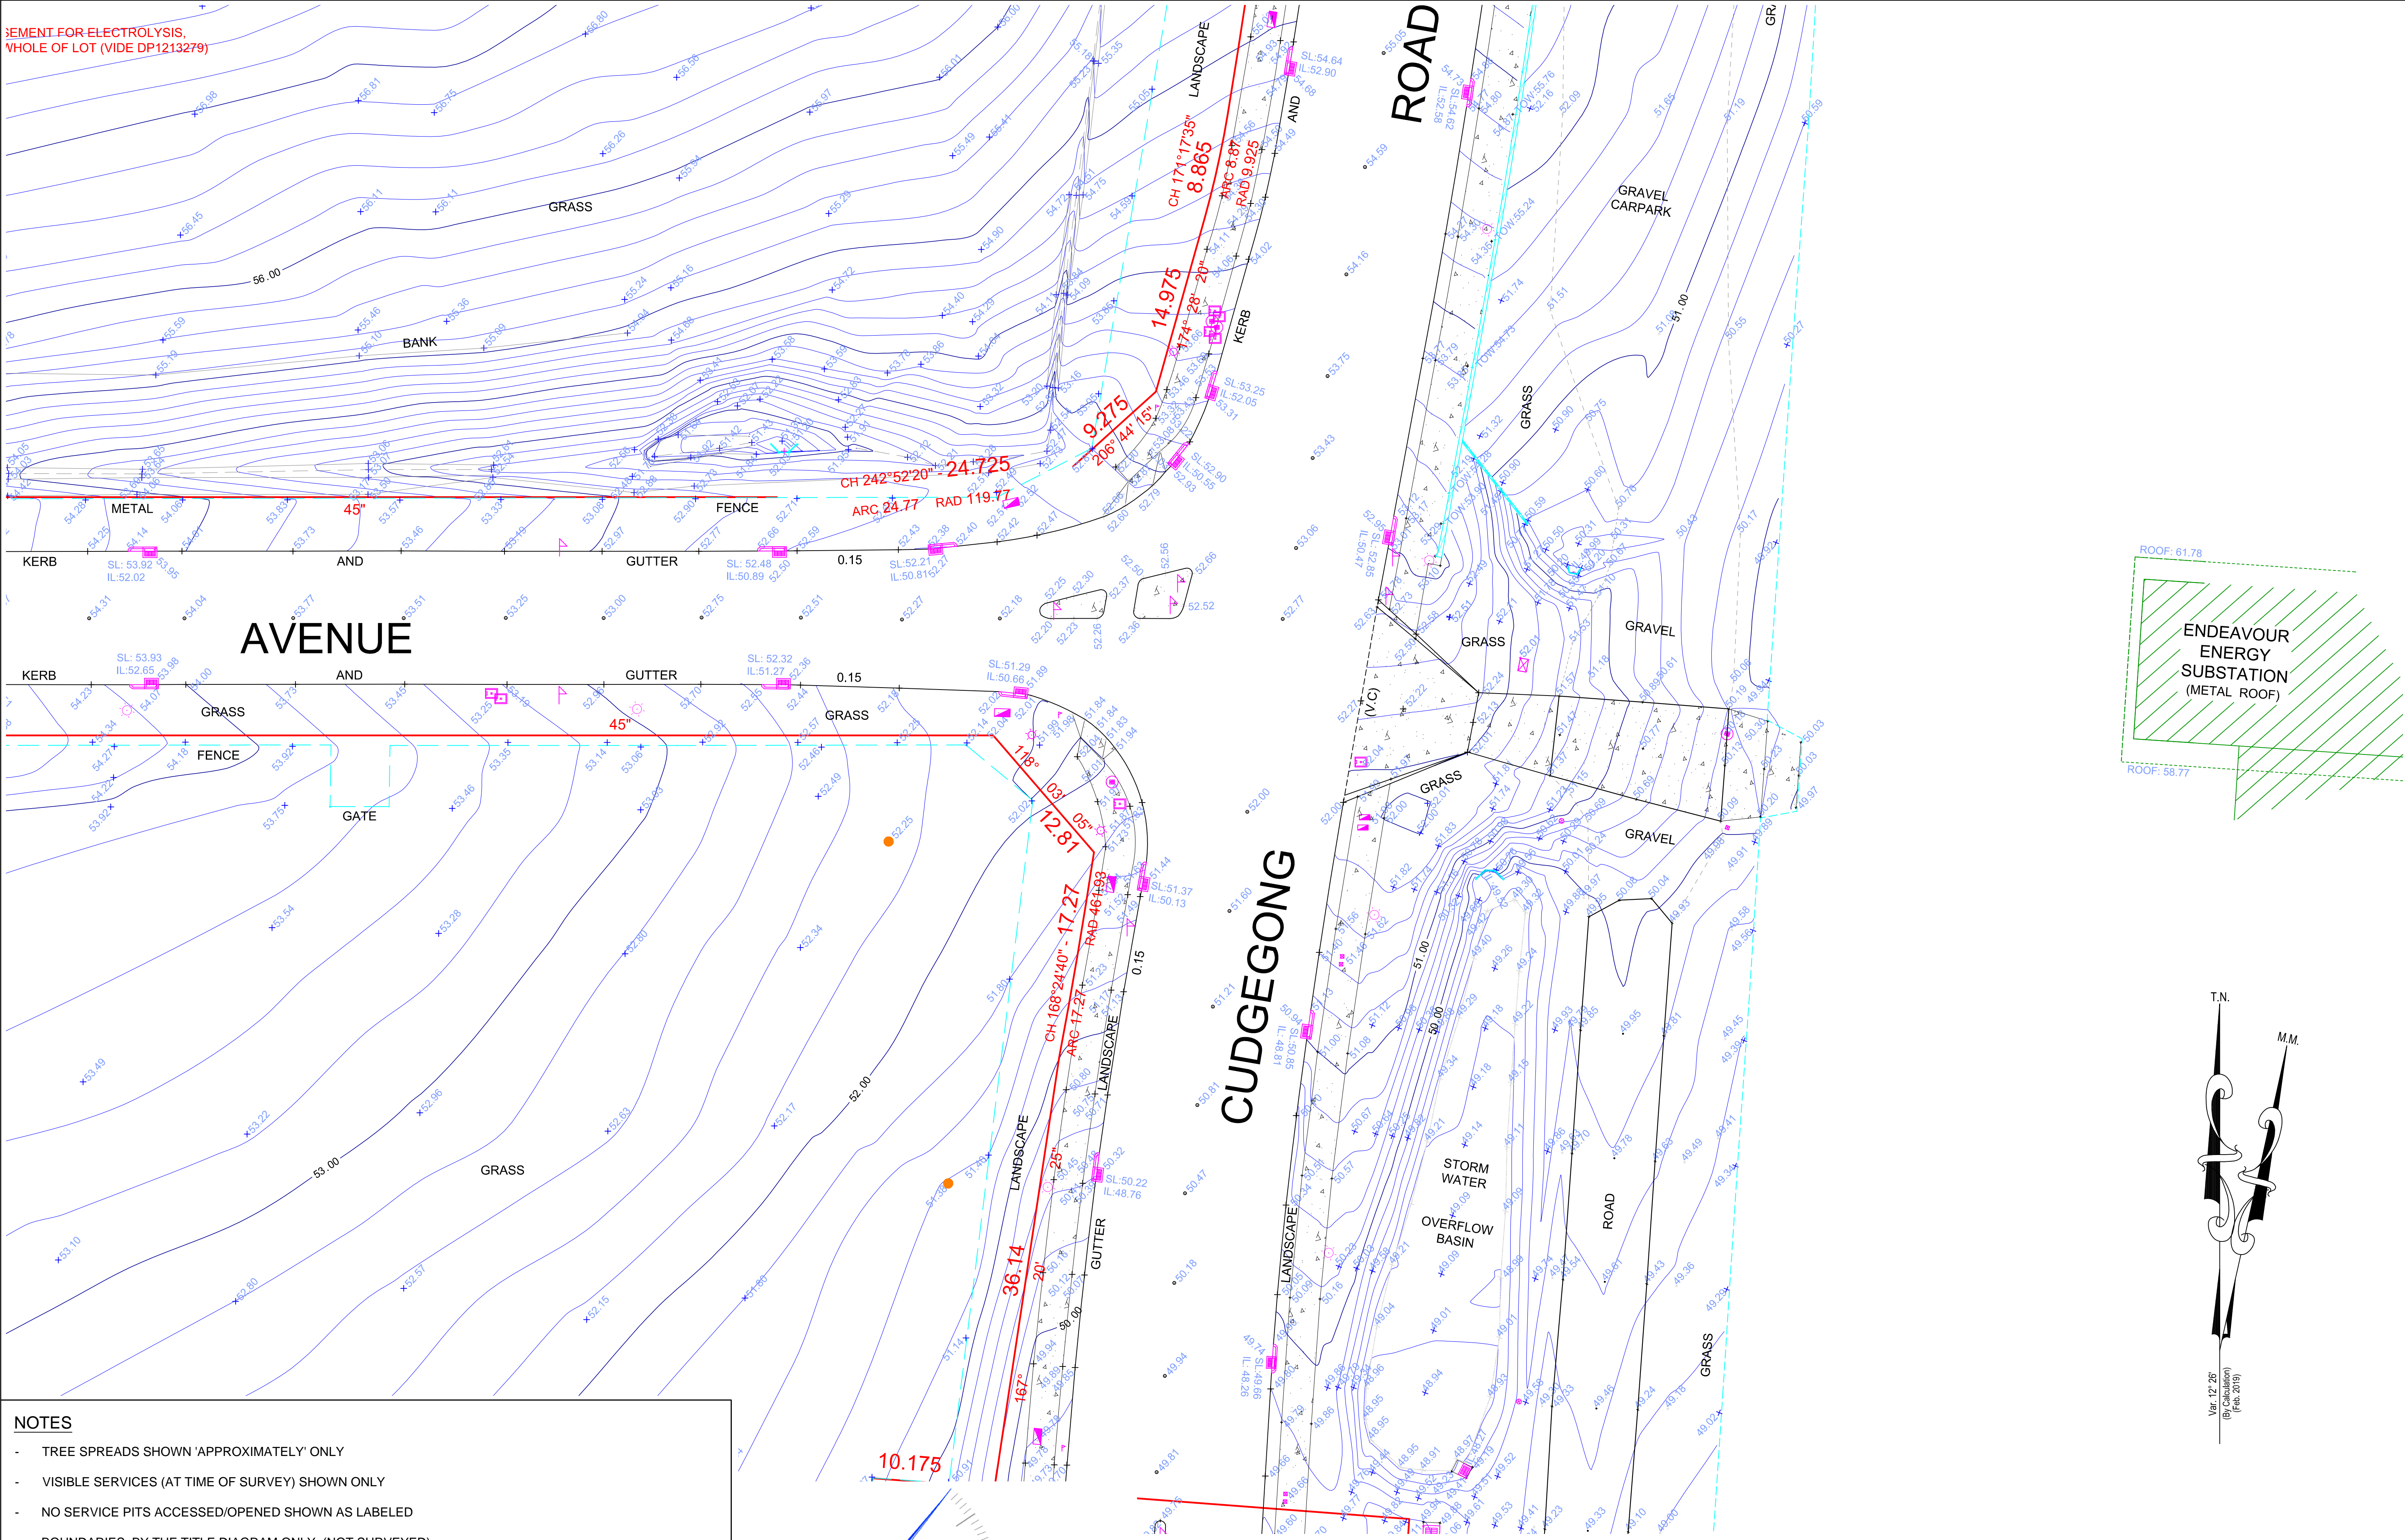

- NOTES**
- TREE SPREADS SHOWN 'APPROXIMATELY' ONLY
 - VISIBLE SERVICES (AT TIME OF SURVEY) SHOWN ONLY
 - NO SERVICE PITS ACCESSED/OPENED SHOWN AS LABELED
 - BOUNDARIES BY THE TITLE DIAGRAM ONLY, (NOT SURVEYED)
 - ALL PITS SHOULD BE ACCESSED, CONFIRMED AND HAVE SUBSURFACE EXTENTS MEASURED BY THE RELEVANT AUTHORITIES, PRIOR TO ADOPTION.
 - ALL PIPES, CABLES & DUCTS IN THE EXCAVATION AREA SHOULD BE ACCURATELY LOCATED BY A "PIPE LOCATOR" OR BY THE RELEVANT AUTHORITY, PRIOR TO ANY EXCAVATION IS UNDERTAKEN.
 - THE SUBJECT TITLE IS BURDENED BY EASEMENTS (DP1213279) & VARIOUS COVENANTS

 daw & walton CONSULTING SURVEYORS ABN 65 120 413 372	PO BOX 3222 REDFERN, NSW, 2016 Ph: (02) 8065 1156 Fax: (02) 8065 1297 Email: survey@daw-walton.com.au	DETAIL SURVEY @ CONFERTA AVENUE, ROUSE HILL NSW 2155 CLIENT: DEICORP	JOB No: 4900-20	SCALE: 1:250 (@A1)/ 1:500 (@A3) NORTH: MGA (by DP1213279) DATUM: SSM206674 RL:57.720 (AHD) CONTOUR INT: 1.0 Maj; 0.2 Min
			REVISION.4, 17-04-20 SHEET 5 of 7 SHEETS SURVEYED: 21-02-20 (JT & KK) DRAFTED: 17-04-20 (JT & LJ)	

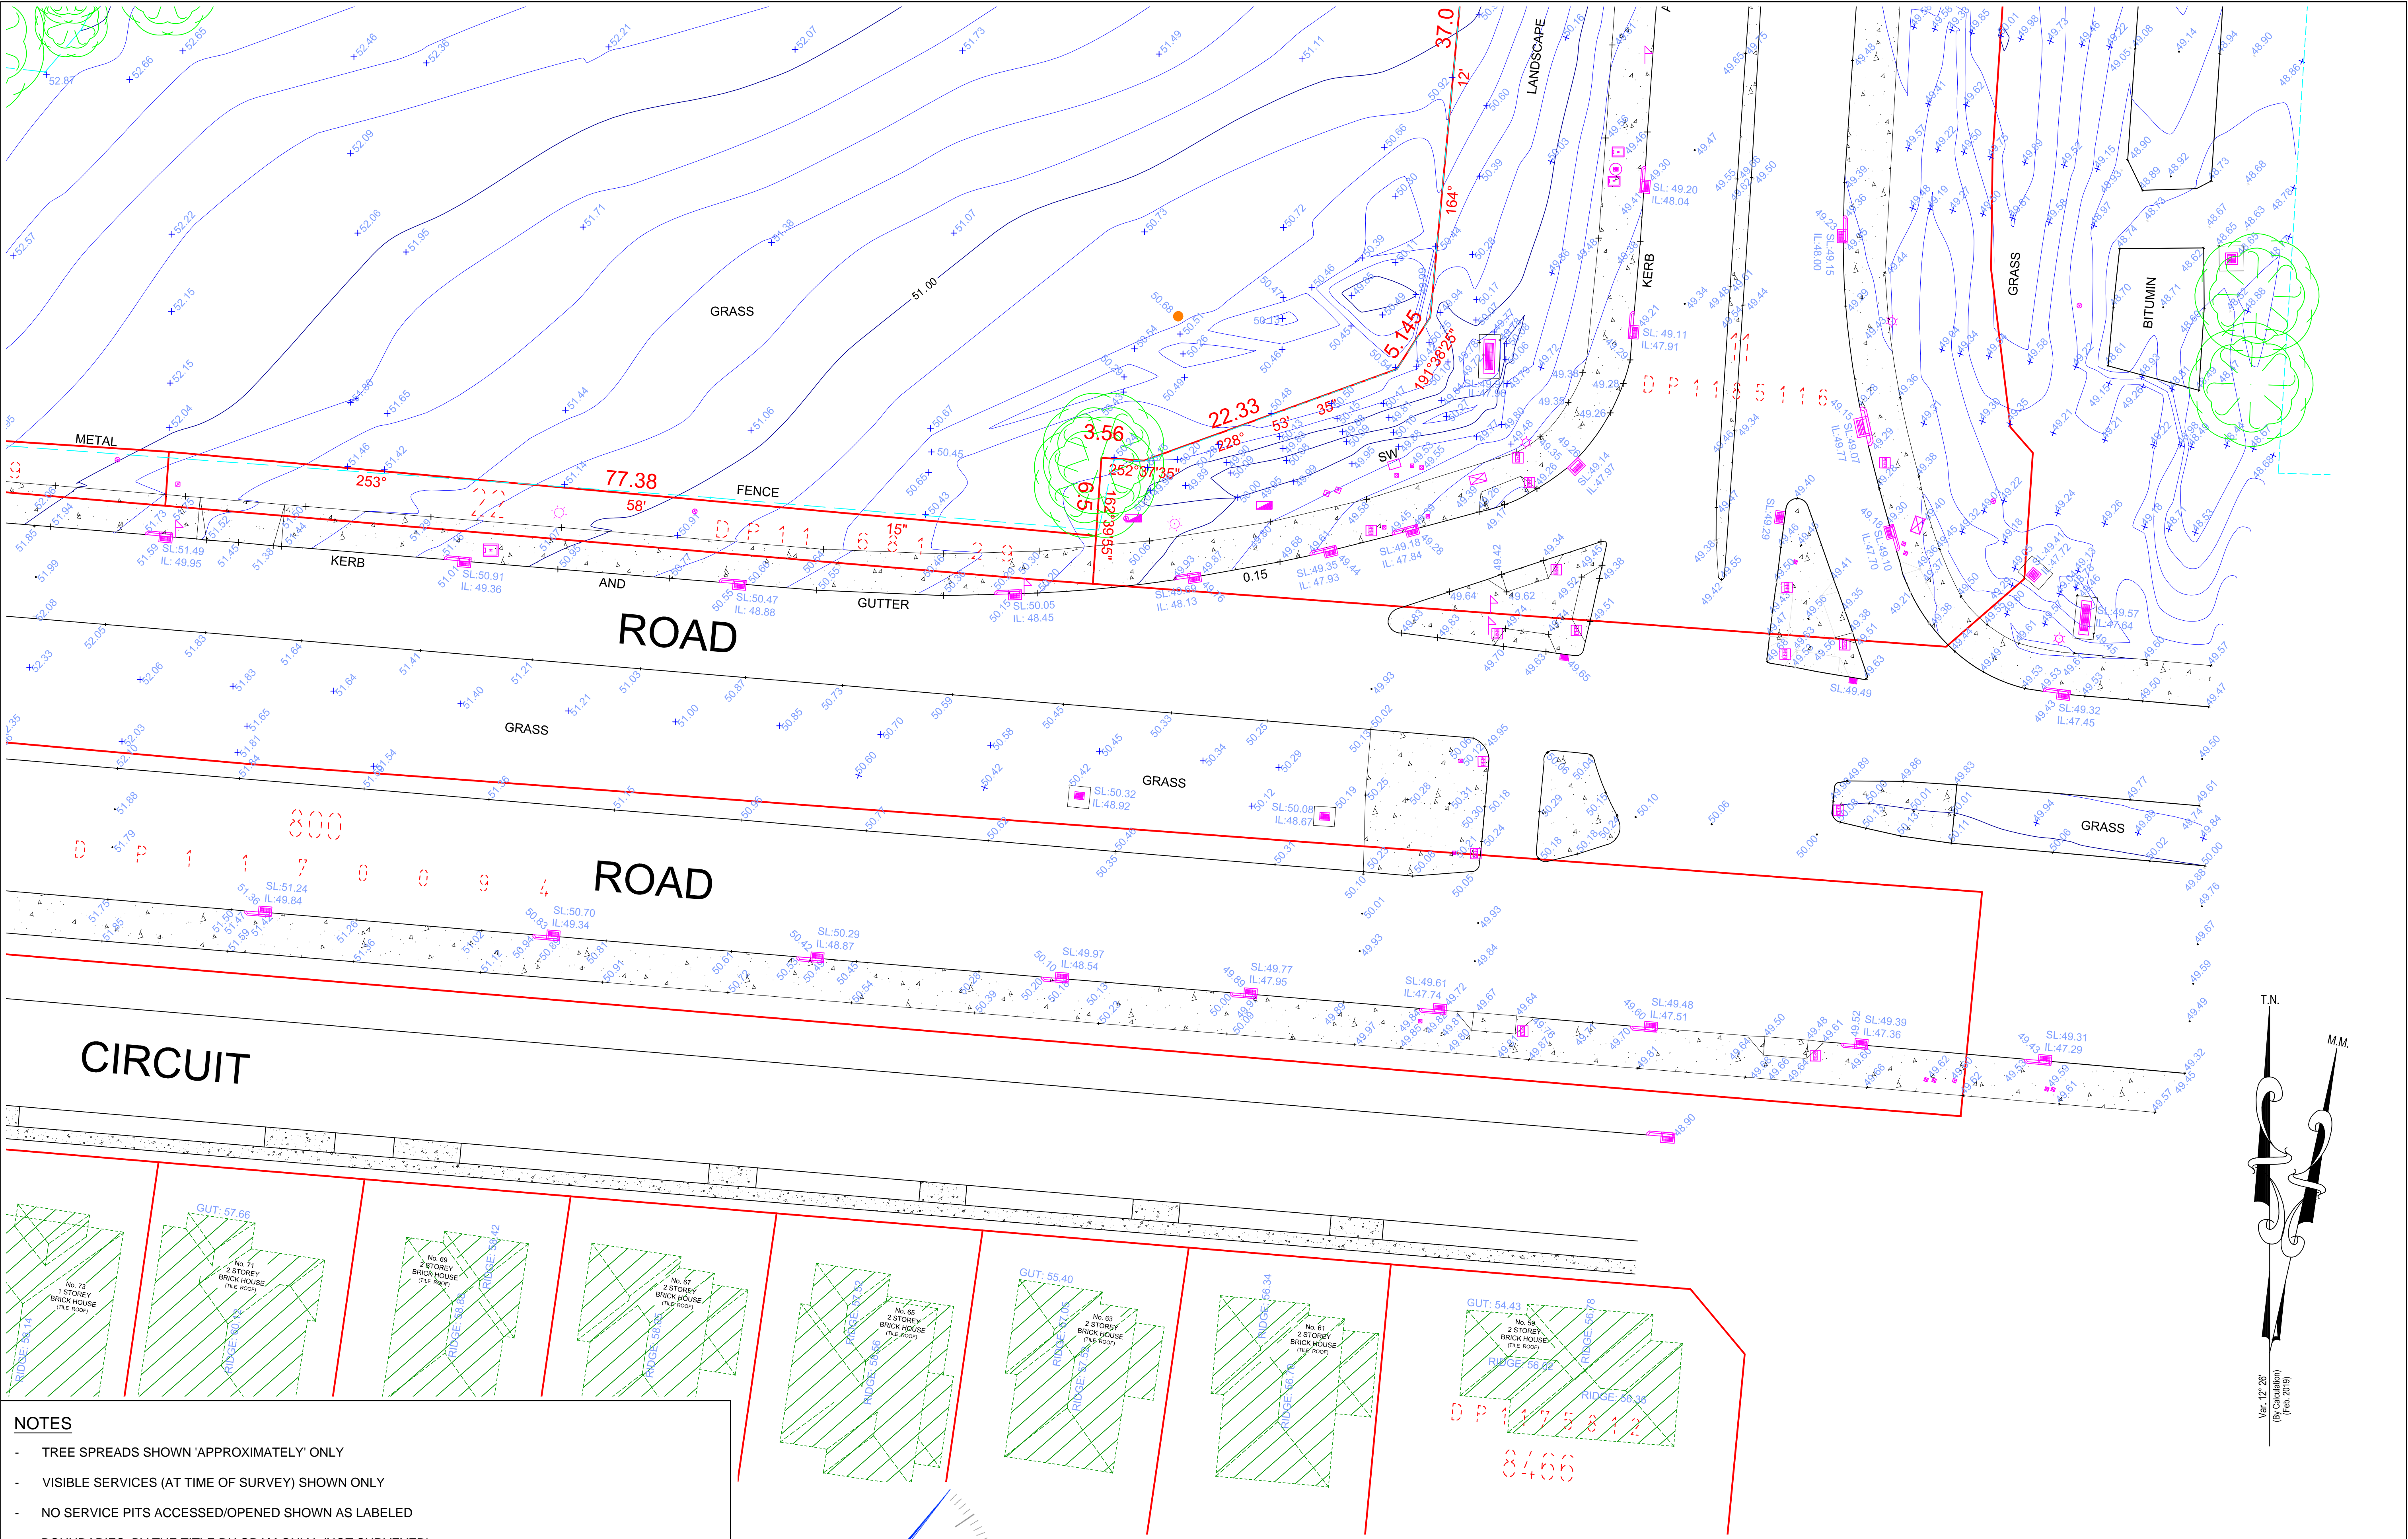

NOTES

- TREE SPREADS SHOWN 'APPROXIMATELY' ONLY
- VISIBLE SERVICES (AT TIME OF SURVEY) SHOWN ONLY
- NO SERVICE PITS ACCESSED/OPENED SHOWN AS LABELED
- BOUNDARIES BY THE TITLE DIAGRAM ONLY, (NOT SURVEYED)
- ALL PITS SHOULD BE ACCESSED, CONFIRMED AND HAVE SUBSURFACE EXTENTS MEASURED BY THE RELEVANT AUTHORITIES, PRIOR TO ADOPTION.
- ALL PIPES, CABLES & DUCTS IN THE EXCAVATION AREA SHOULD BE ACCURATELY LOCATED BY A "PIPE LOCATOR" OR BY THE RELEVANT AUTHORITY, PRIOR TO ANY EXCAVATION IS UNDERTAKEN.
- THE SUBJECT TITLE IS BURDENED BY EASEMENTS (DP1213279) & VARIOUS COVENANTS



PO BOX 3222
REDFERN, NSW, 2016
Ph: (02) 8065 1156
Fax: (02) 8065 1297
Email: survey@daw-walton.com.au

DETAIL SURVEY @
CONFERTA AVENUE,
ROUSE HILL NSW 2155

CLIENT: DEICORP

JOB No: 4900-20
REVISION.4, 17-04-20
SHEET 7 of 7 SHEETS
SURVEYED: 21-02-20 (JT & KK)
DRAFTED: 17-04-20 (JT & LJ)

SCALE: 1:250 (@A1)/ 1:500 (@A3)
NORTH: MGA (by DP1213279)
DATUM: SSM206674 RL:57.720 (AHD)
CONTOUR INT: 1.0 Maj; 0.2 Min