



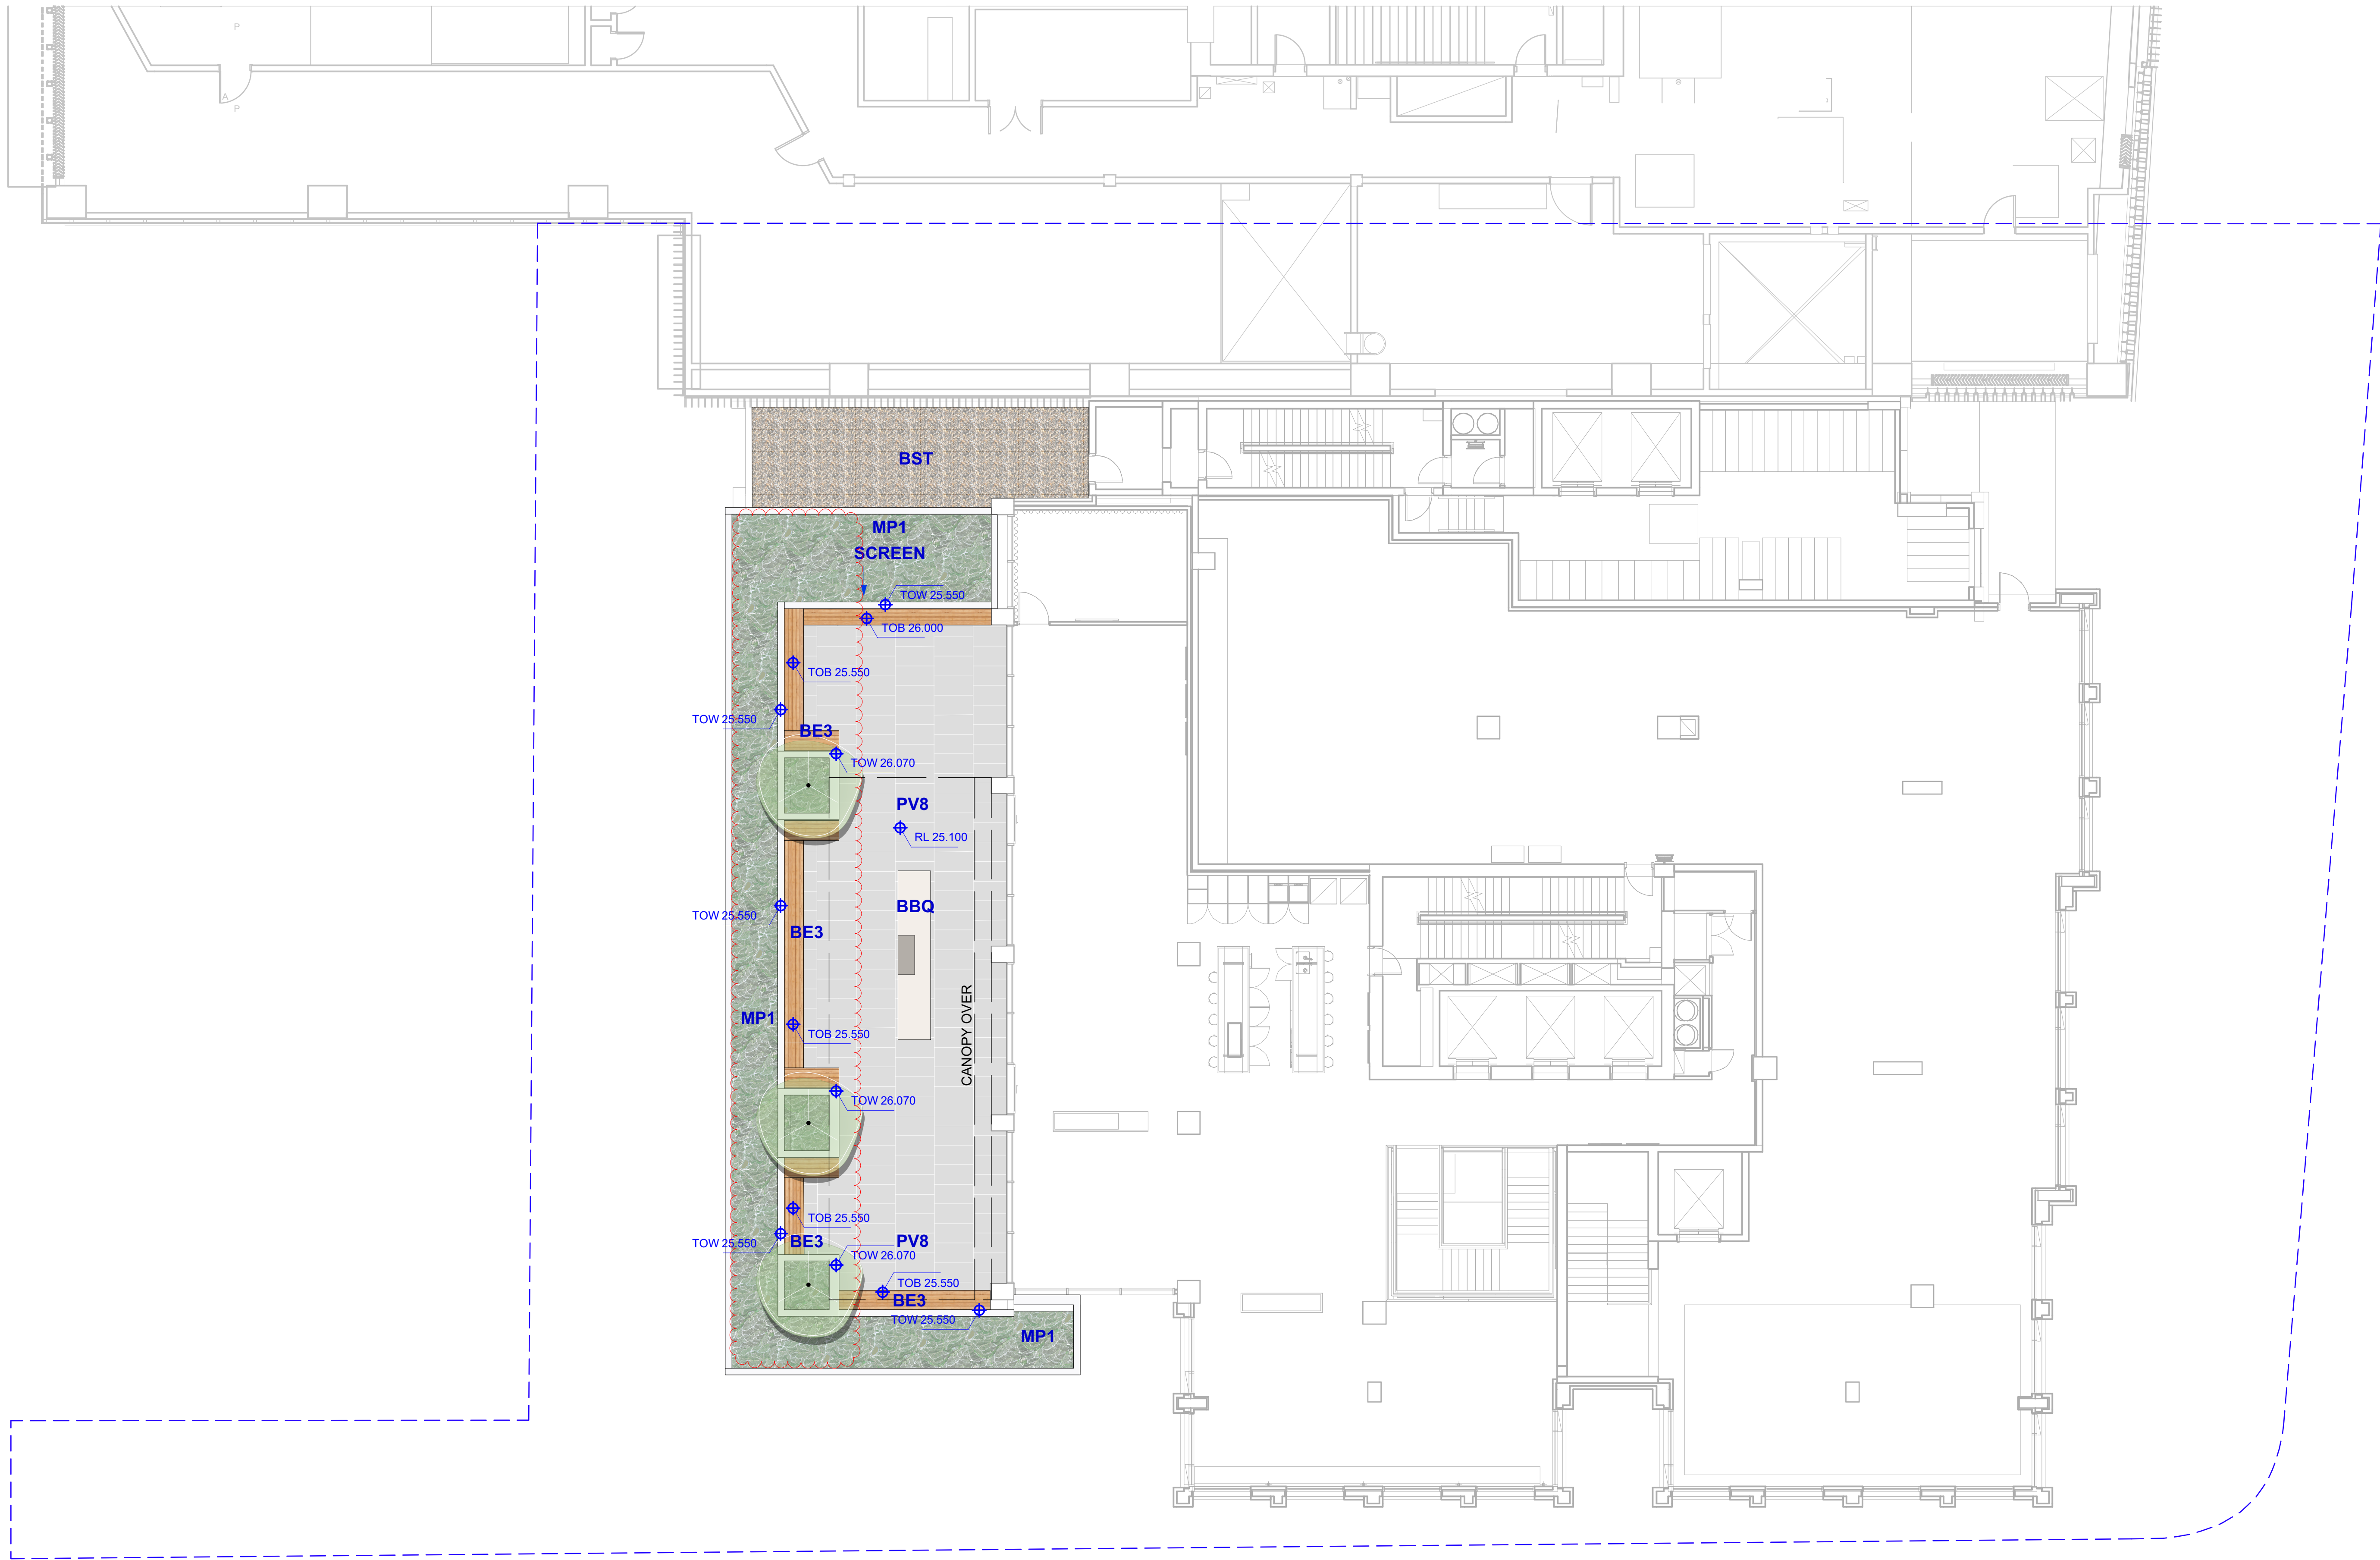

KEY PLAN

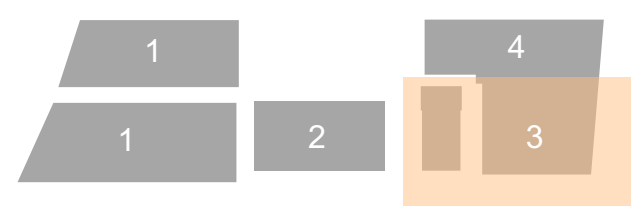

REV	DATE	AMENDMENTS
01	30/06/20	DRAFT DA ISSUE
02	28/07/20	DRAFT DA ISSUE
03	30/07/20	DRAFT DA ISSUE
04	12/02/21	DA ISSUE
05	11/03/22	REVISED SSDA ISSUE
06	22/03/22	REVISED SSDA ISSUE

STATUS
DEVELOPMENT APPLICATION

ARCHITECT
BATESSMART.



PROJECT
WATERLOO METRO QUARTER
SOUTHERN PRECINCT
BUILDING 3

DRAWING
LANDSCAPE PLAN
LEVEL 02 COMMUNAL TERRACE


DRAWN
JT/CK

CHECKED
SB | KL


SCALE @ A1
1:100

DRAWING NO.
WMQ-BLD3-ASP-LS-DRG-DA-002

REVISION
06

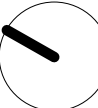

KEY PLAN

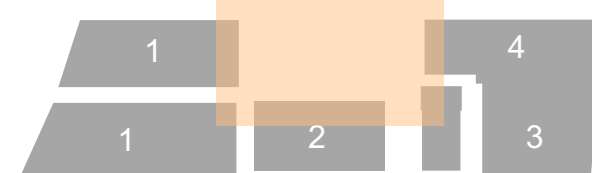

REV	DATE	AMENDMENTS
01	30/06/20	DRAFT DA ISSUE
02	03/07/20	DRAFT DA ISSUE
03	28/07/20	DRAFT DA ISSUE
04	30/07/20	DRAFT DA ISSUE
05	28/08/20	DA ISSUE
06	12/02/21	DA ISSUE
07	11/03/22	REVISED SSDA ISSUE
08	22/03/22	REVISED SSDA ISSUE
09	05/04/22	REVISED SSDA ISSUE
10	24/05/22	REVISED SSDA ISSUE

STATUS
DEVELOPMENT APPLICATION

ARCHITECT

CLIENT



PROJECT
WATERLOO METRO QUARTER
SOUTHERN PRECINCT
COPE STREET PLAZA

DRAWING
LANDSCAPE PLAN
GROUND FLOOR

DRAWN

JT/CK

CHECKED

SB | KL

SCALE @ A1


1:100

DRAWING NO.

WMQ-BLD3-ASP-LS-DRG-DA-006

REVISION

10

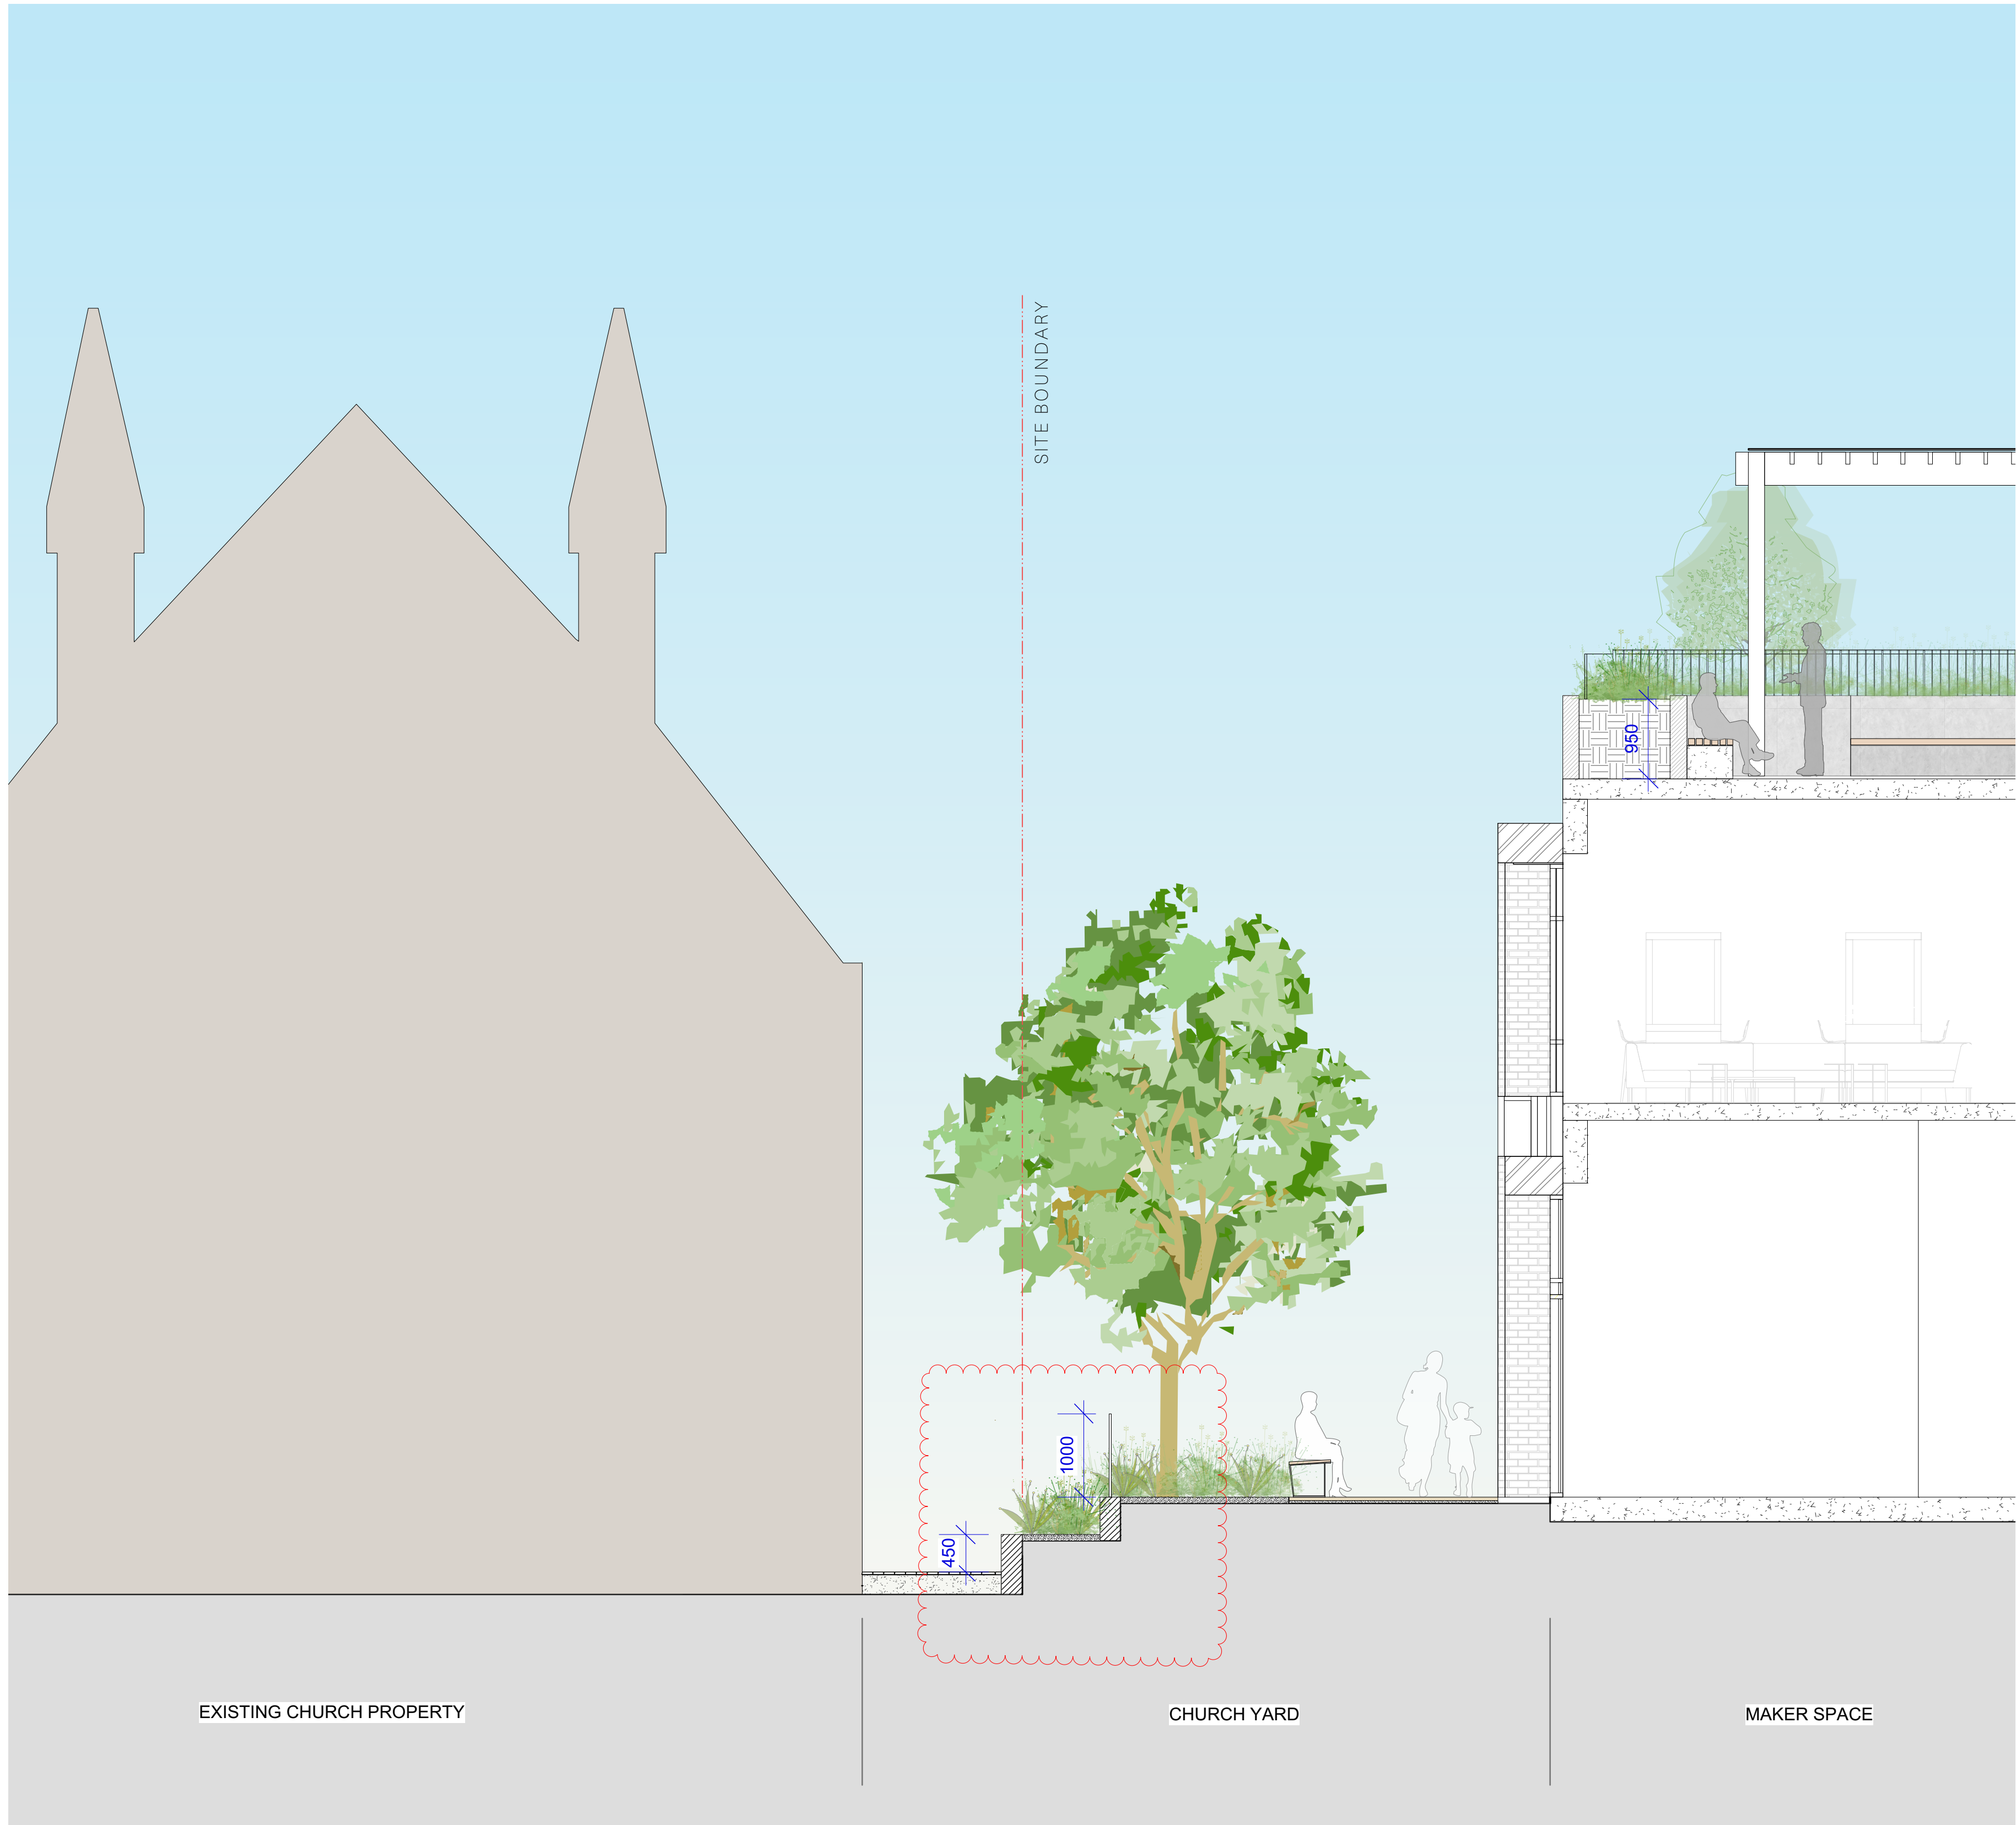

SECTION 1 1:50
CHURCH YARD - MAKER SPACE



SECTION 2 1:50
BOTANY ROAD INTERFACE




SECTION 3 1:50
WELLINGTON STREET INTERFACE

ASPECT Studios™

ASPECT Studios Pty Ltd
Level 1, 78-80 George St
Sydney NSW 2016
Australia
T 02 9699 7182
F 02 9699 7192
www.aspect.net.au
ABN 11 120 219 561



KEY PLAN

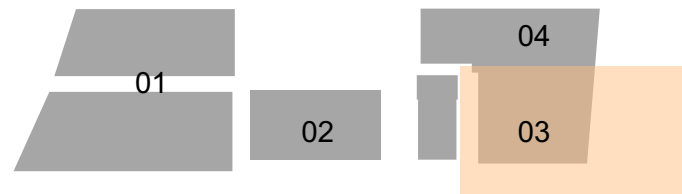

REV	DATE	AMENDMENTS
02	12/02/21	DA ISSUE
03	11/03/22	REVISED SSDA ISSUE

STATUS
DEVELOPMENT APPLICATION



PROJECT
WATERLOO METRO QUARTER
SOUTHERN PRECINCT
BUILDING 3

DRAWING
LANDSCAPE SECTIONS
STREETS

DRAWN
HN

CHECKED
SB | KL

SCALE @ A1
1:50

DRAWING NO.
WMQ-BLD3-ASP-LS-DRG-DA-301

REVISION
04

