

PV4

WT1

MP1

PV3

7xBH1

MP1

E1

CHURCH  
YARD

PV3

MP1

TP3

E1

TP3

BE2

RL 16.300

AWNING ABOVE

PV3

TP3

BE2

RL 16.300

AWNING ABOVE

TP3

BE2

RL 16.300

AWNING ABOVE

TP3

E1

RL 16.300

AWNING ABOVE

BE2

RL 16.380

TP3

MP1

3xBH1

AWNING ABOVE

PV3

WT1

MP1

ST1

TI4

E1

FIRE BOOSTER

RL 14.942

AWNING ABOVE

TP3

MP1

TP3

MP1

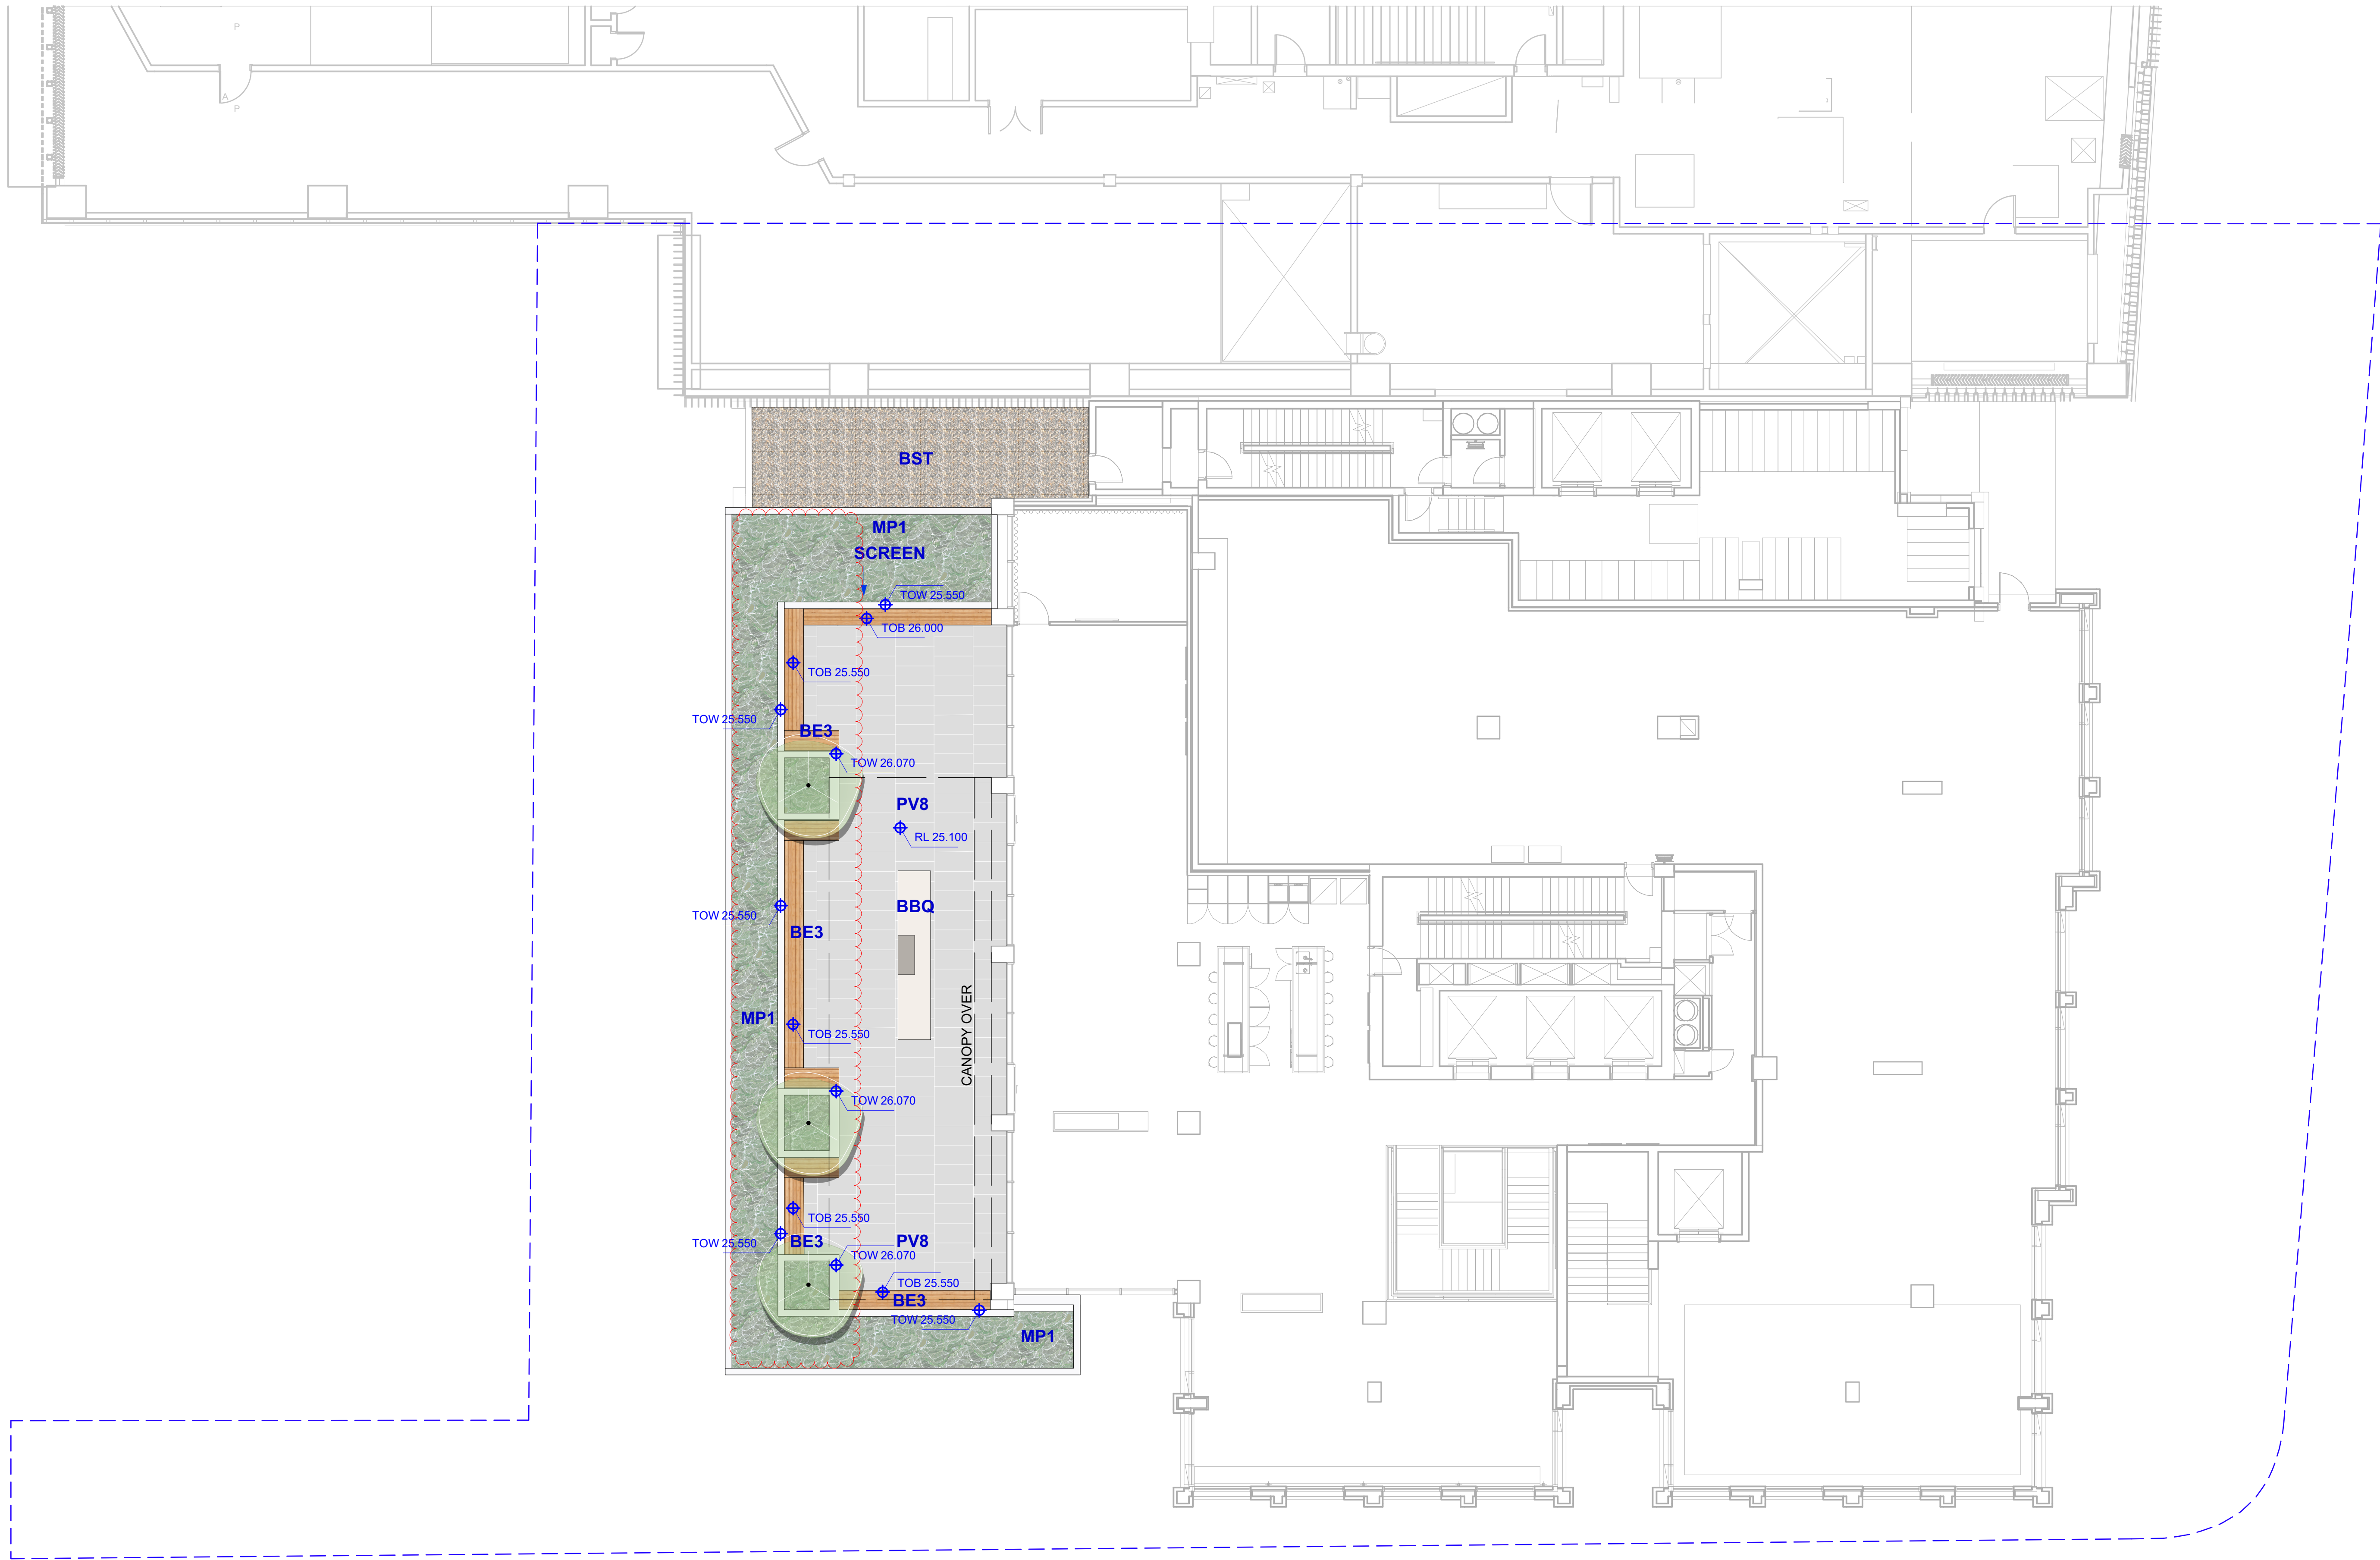

KEY PLAN

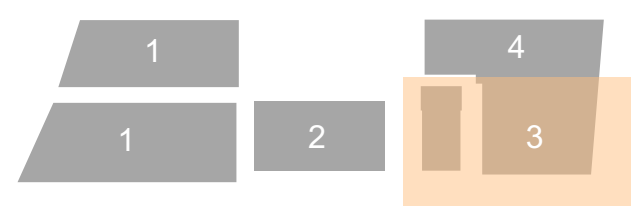

| REV | DATE     | AMENDMENTS         |
|-----|----------|--------------------|
| 01  | 30/06/20 | DRAFT DA ISSUE     |
| 02  | 28/07/20 | DRAFT DA ISSUE     |
| 03  | 30/07/20 | DRAFT DA ISSUE     |
| 04  | 12/02/21 | DA ISSUE           |
| 05  | 11/03/22 | REVISED SSDA ISSUE |
| 06  | 22/03/22 | REVISED SSDA ISSUE |

STATUS  
DEVELOPMENT APPLICATION

ARCHITECT  
**BATESSMART.**



PROJECT  
WATERLOO METRO QUARTER  
SOUTHERN PRECINCT  
BUILDING 3

DRAWING  
LANDSCAPE PLAN  
LEVEL 02 COMMUNAL TERRACE

DRAWN  
JT/CK


CHECKED  
SB | KL

SCALE @ A1  
1:100


DRAWING NO.  
WMQ-BLD3-ASP-LS-DRG-DA-002

REVISION  
06



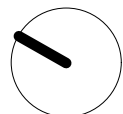

KEY PLAN

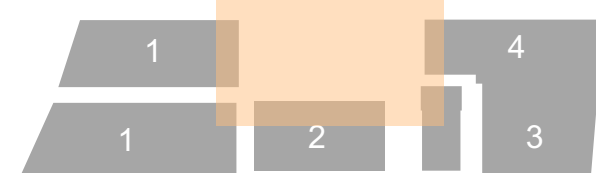

| REV | DATE     | AMENDMENTS         |
|-----|----------|--------------------|
| 01  | 30/06/20 | DRAFT DA ISSUE     |
| 02  | 03/07/20 | DRAFT DA ISSUE     |
| 03  | 28/07/20 | DRAFT DA ISSUE     |
| 04  | 30/07/20 | DRAFT DA ISSUE     |
| 05  | 28/08/20 | DA ISSUE           |
| 06  | 12/02/21 | DA ISSUE           |
| 07  | 11/03/22 | REVISED SSDA ISSUE |
| 08  | 22/03/22 | REVISED SSDA ISSUE |
| 09  | 05/04/22 | REVISED SSDA ISSUE |

STATUS  
DEVELOPMENT APPLICATION

ARCHITECT

CLIENT



PROJECT  
WATERLOO METRO QUARTER  
SOUTHERN PRECINCT  
COPE STREET PLAZA

DRAWING  
LANDSCAPE PLAN  
GROUND FLOOR

DRAWN  
JT/CK

CHECKED  
SB | KL

SCALE @ A1  
1:100


DRAWING NO.

WMQ-BLD3-ASP-LS-DRG-DA-006

REVISION

09



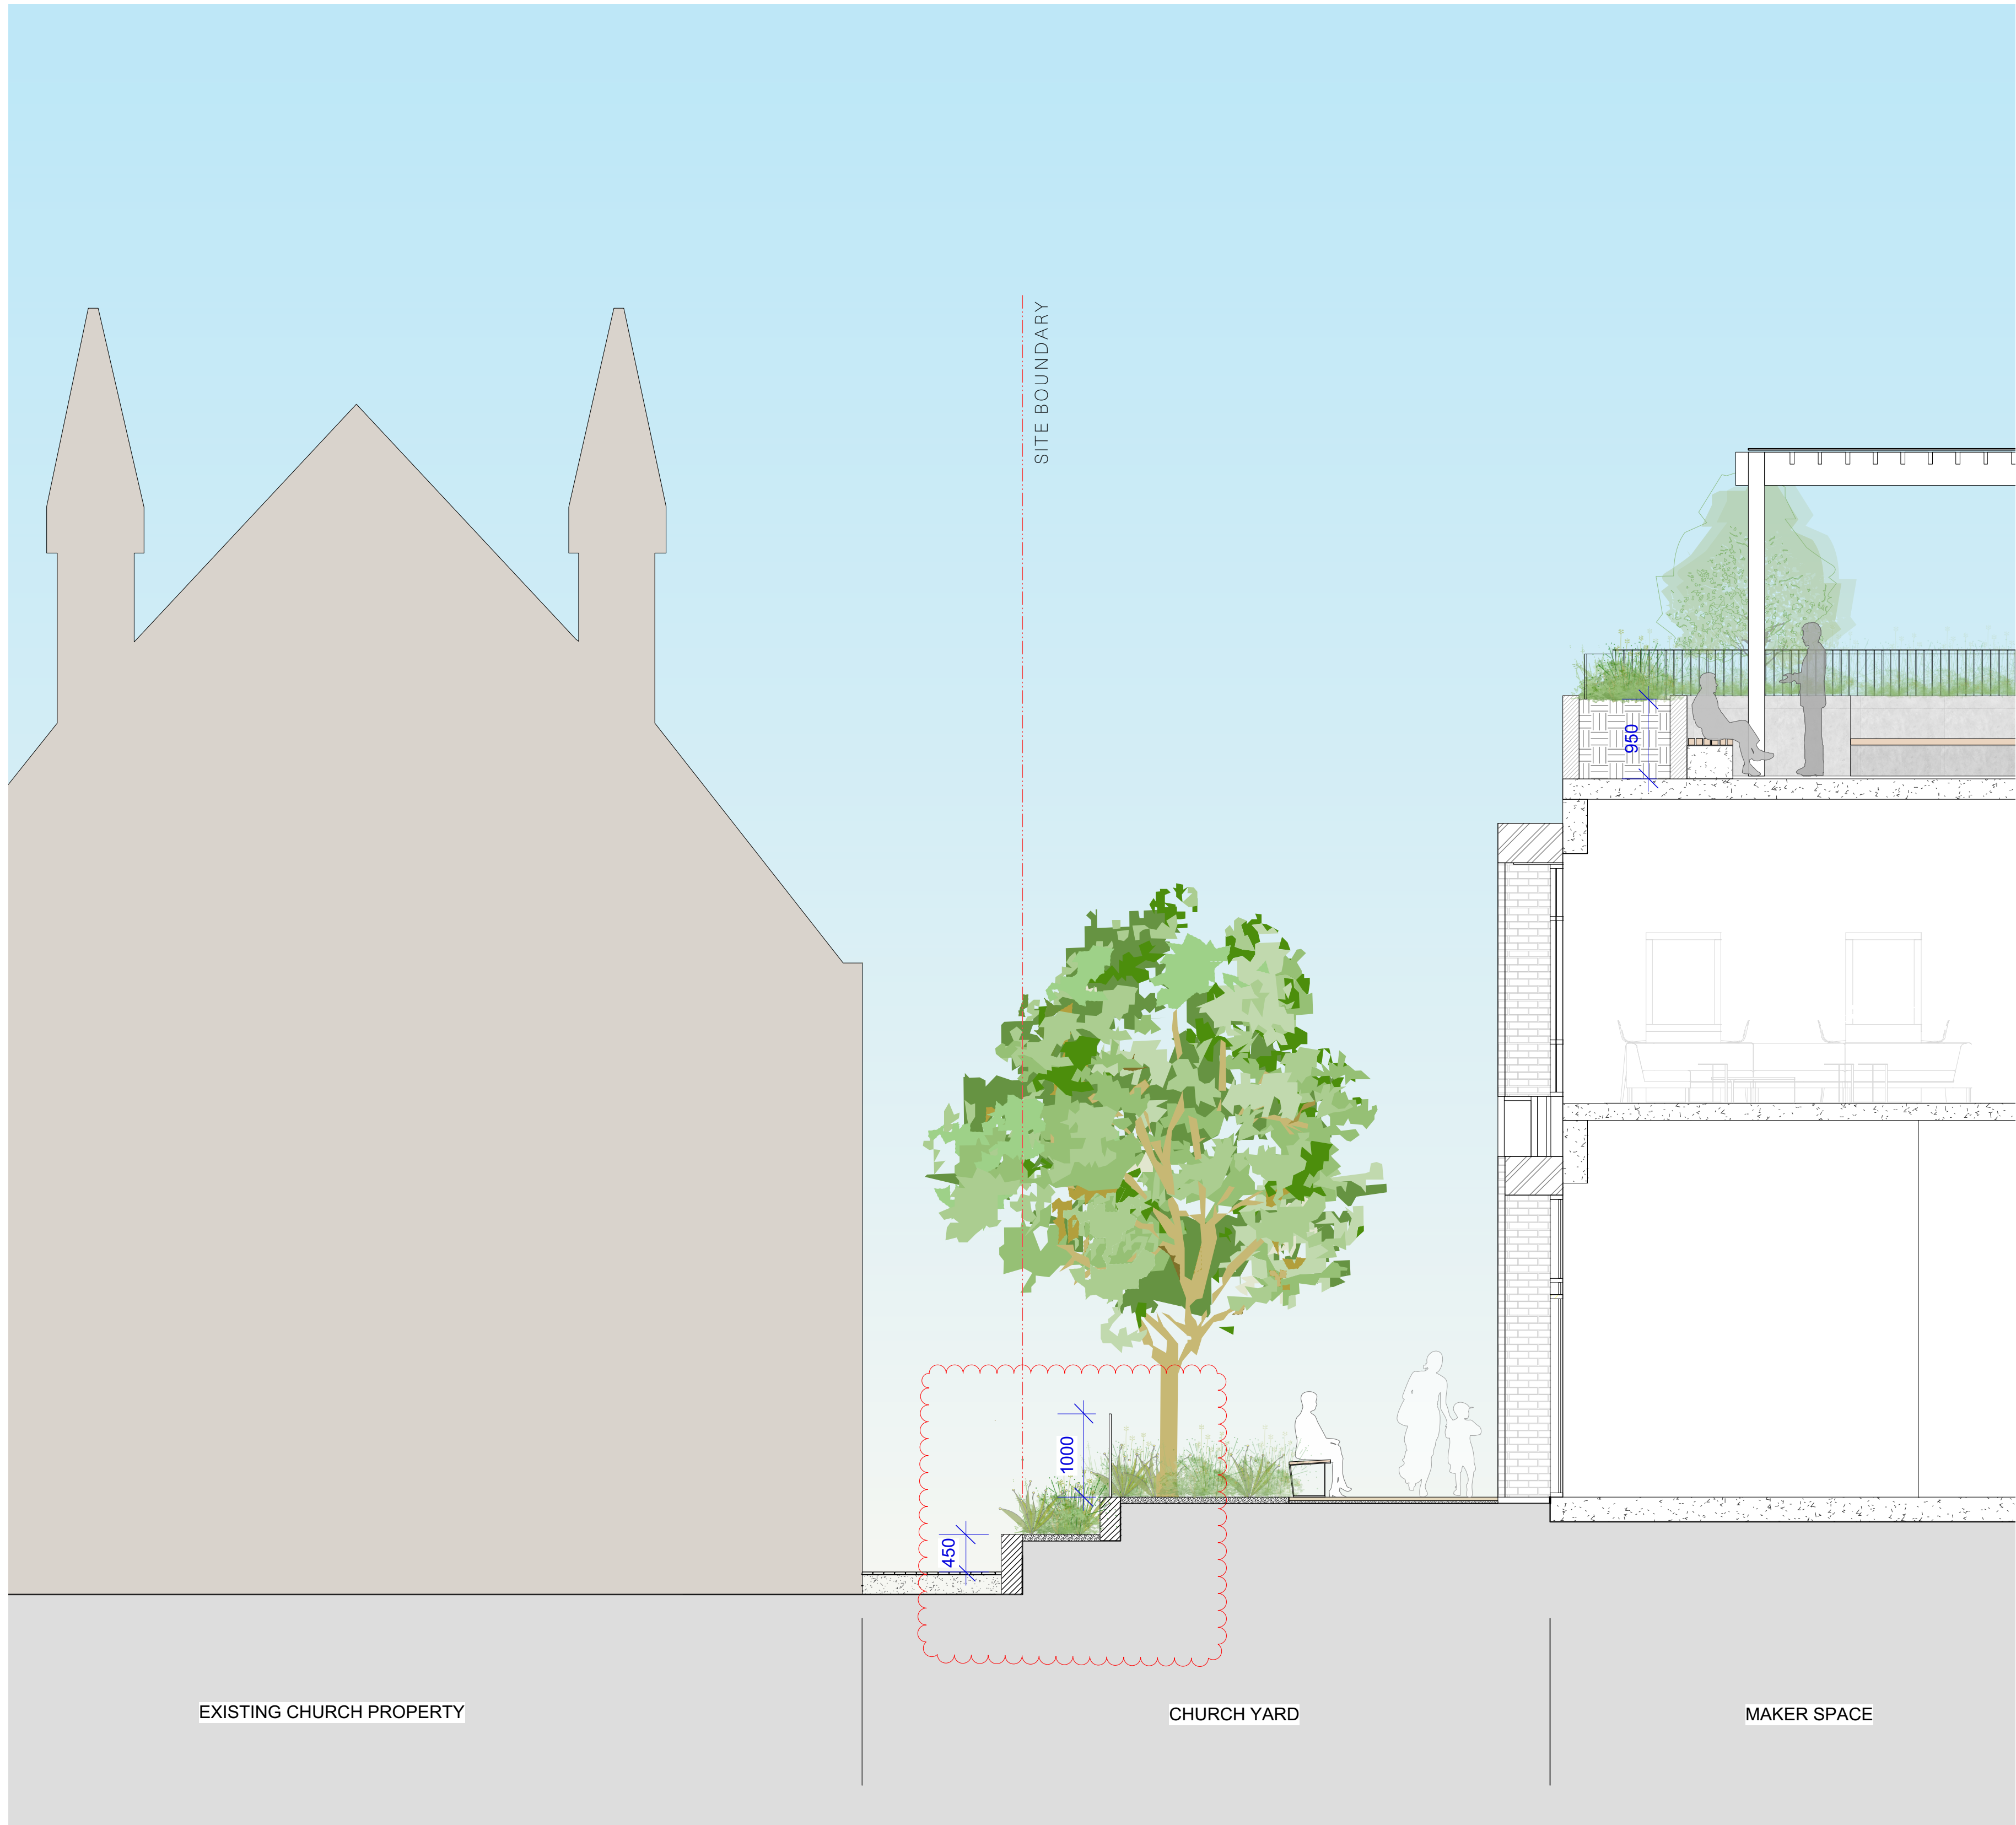

SECTION 1 1:50  
CHURCH YARD - MAKER SPACE



SECTION 2 1:50  
BOTANY ROAD INTERFACE




SECTION 3 1:50  
WELLINGTON STREET INTERFACE

ASPECT Studios™

ASPECT Studios Pty Ltd  
Level 1, 78-80 George St  
Sydney NSW 2016  
Australia  
T 02 9699 7182  
F 02 9699 7192  
www.aspect.net.au  
ABN 11 120 219 561



KEY PLAN

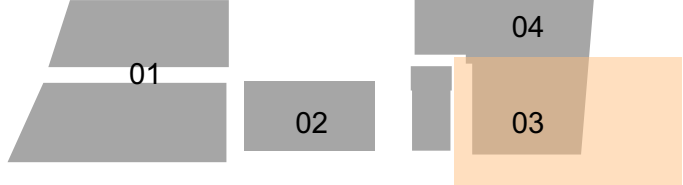

| REV | DATE     | AMENDMENTS         |
|-----|----------|--------------------|
| 02  | 12/02/21 | DA ISSUE           |
| 03  | 11/03/22 | REVISED SSDA ISSUE |

STATUS  
DEVELOPMENT APPLICATION



PROJECT  
WATERLOO METRO QUARTER  
SOUTHERN PRECINCT  
BUILDING 3

DRAWING  
LANDSCAPE SECTIONS  
STREETS

DRAWN  
HN  
CHECKED  
SB | KL  
SCALE @ A1  
1:50

DRAWING NO.  
WMQ-BLD3-ASP-LS-DRG-DA-301  
REVISION  
04



