


Recent revision history	#	Status	Description	Date
	1		Issue For Coordination	30/03/20
	2		Issue For Coordination	12/06/20
	3		Issue for coordination	22/06/20
	4		Issue for DA	30/07/20
	5		Issue for DA	01/09/20

Notes
 No material may be reproduced without prior permission
 Contractor must verify all dimensions on site before commencing work or preparing shop drawings.
 Do not scale drawings.

LEGEND

	SITE BOUNDARY
	REDUCED ENVELOPE
	INCREASED ENVELOPE

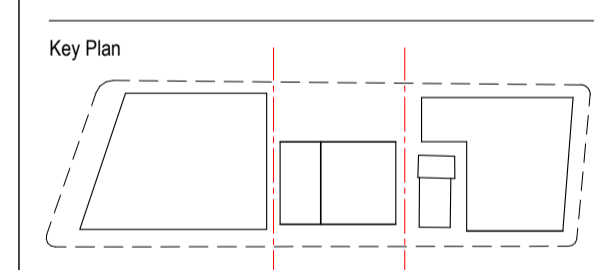

North Point



Client
 Waterloo Integrated Station Development
 A Joint Venture Project
 JOHN HOLLAND mirvac

Consultant
Hassell

Project
 WATERLOO METRO QUARTER DEVELOPMENT

Project number	014901-61A-P	Size check	25mm
Checked	TH	Approved	DT
Sheet size	A1	Scale	As indicated

Sheet title
PROPOSED ENVELOPE DIAGRAM

Status

Sheet number	WMQ-SITE-HAS-UD-DRG-DA_001	Revision	5
--------------	----------------------------	----------	---

N.S.W. GOVERNMENT

Planning, Industry & Environment

Issued under the Environmental Planning and Assessment Act 1979

Approved Application No. **SSD-10441**

Granted on the **17/06/21**

Signed **RH**


Sheet No. **1** of **3**

Recent revision history			
#	Status	Description	Date
1		Issue For Coordination	30/03/20
2		Issue For Coordination	12/06/20
3		Issue for coordination	22/06/20
4		Issue for DA	30/07/20
5		Issue for DA	01/09/20


Notes
 No material may be reproduced without prior permission
 Contractor must verify all dimensions on site before commencing work or preparing shop drawings.
 Do not scale drawings.

LEGEND

	SITE BOUNDARY
	REDUCED ENVELOPE
	INCREASED ENVELOPE

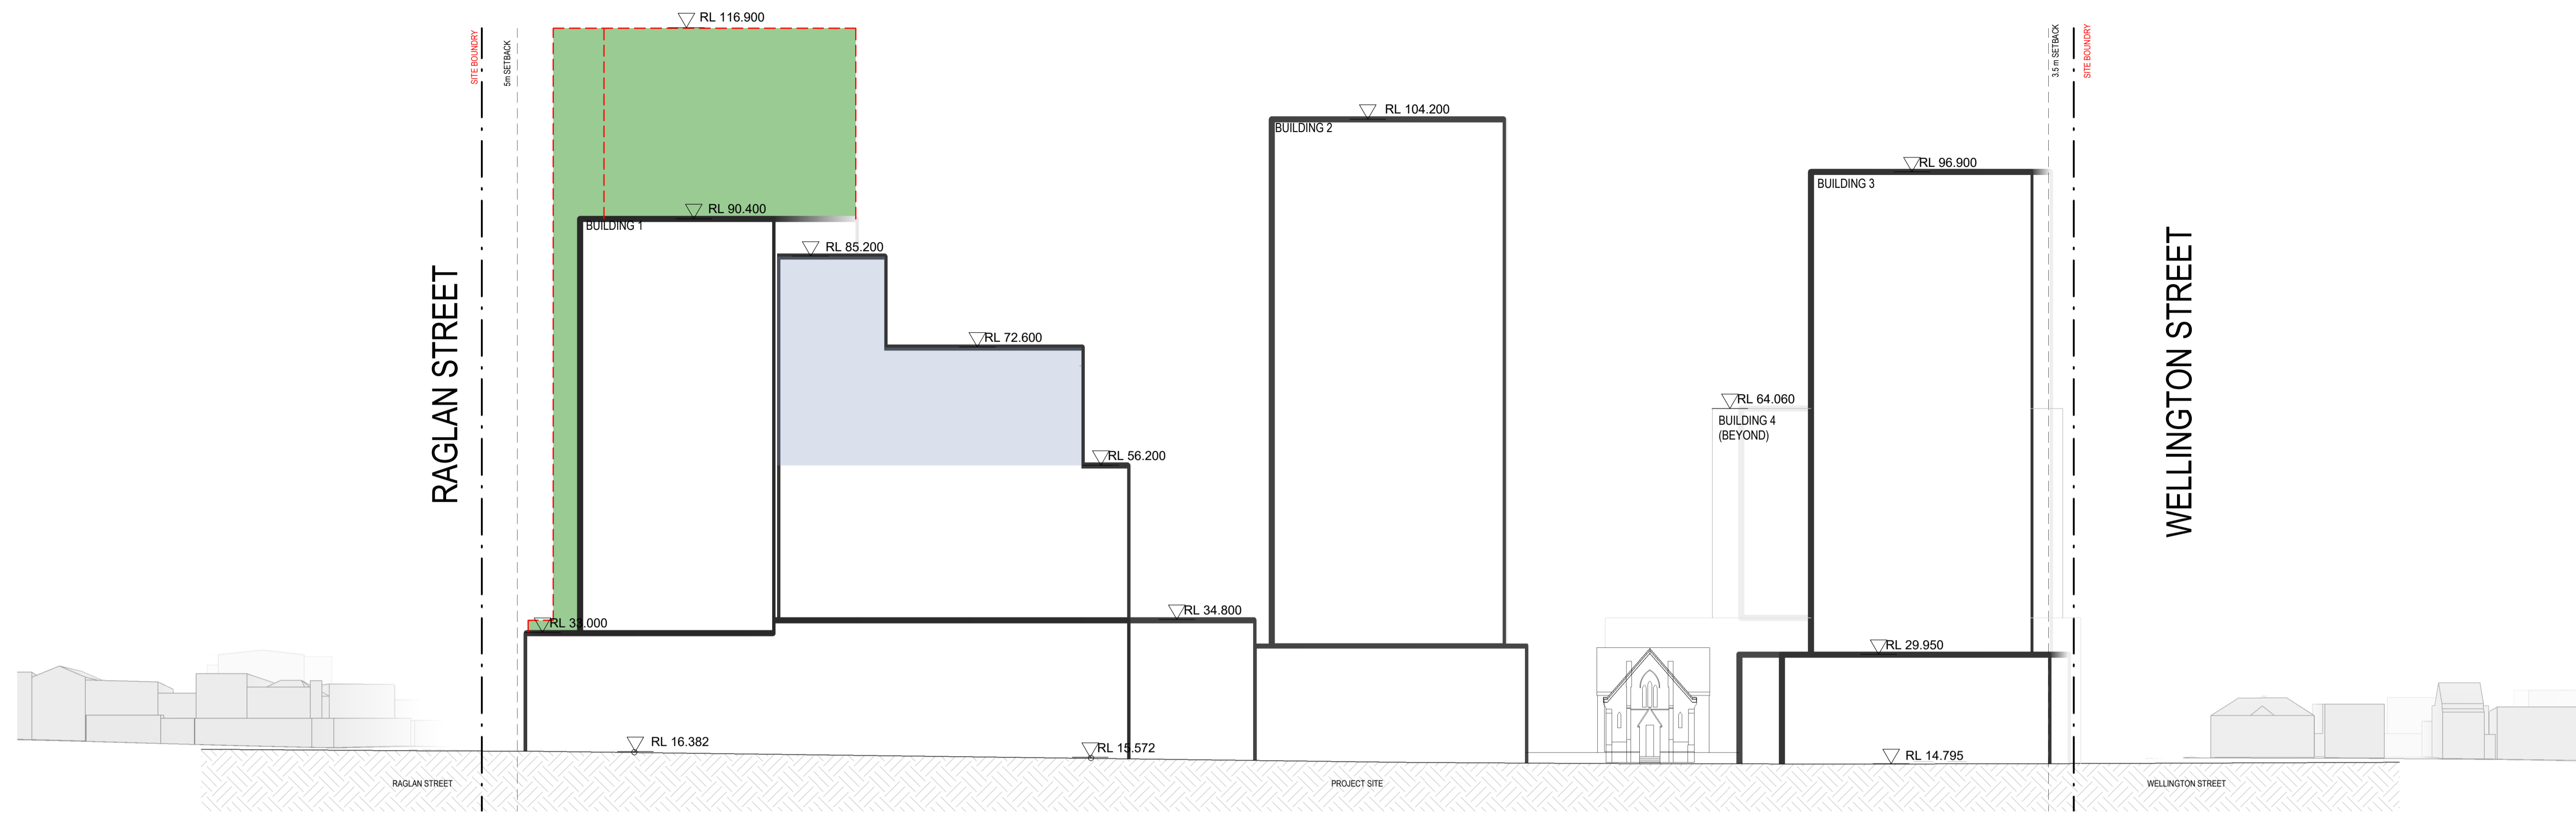

1 BOTANY ROAD ELEVATION - ENVELOPE - WEST
 1:500

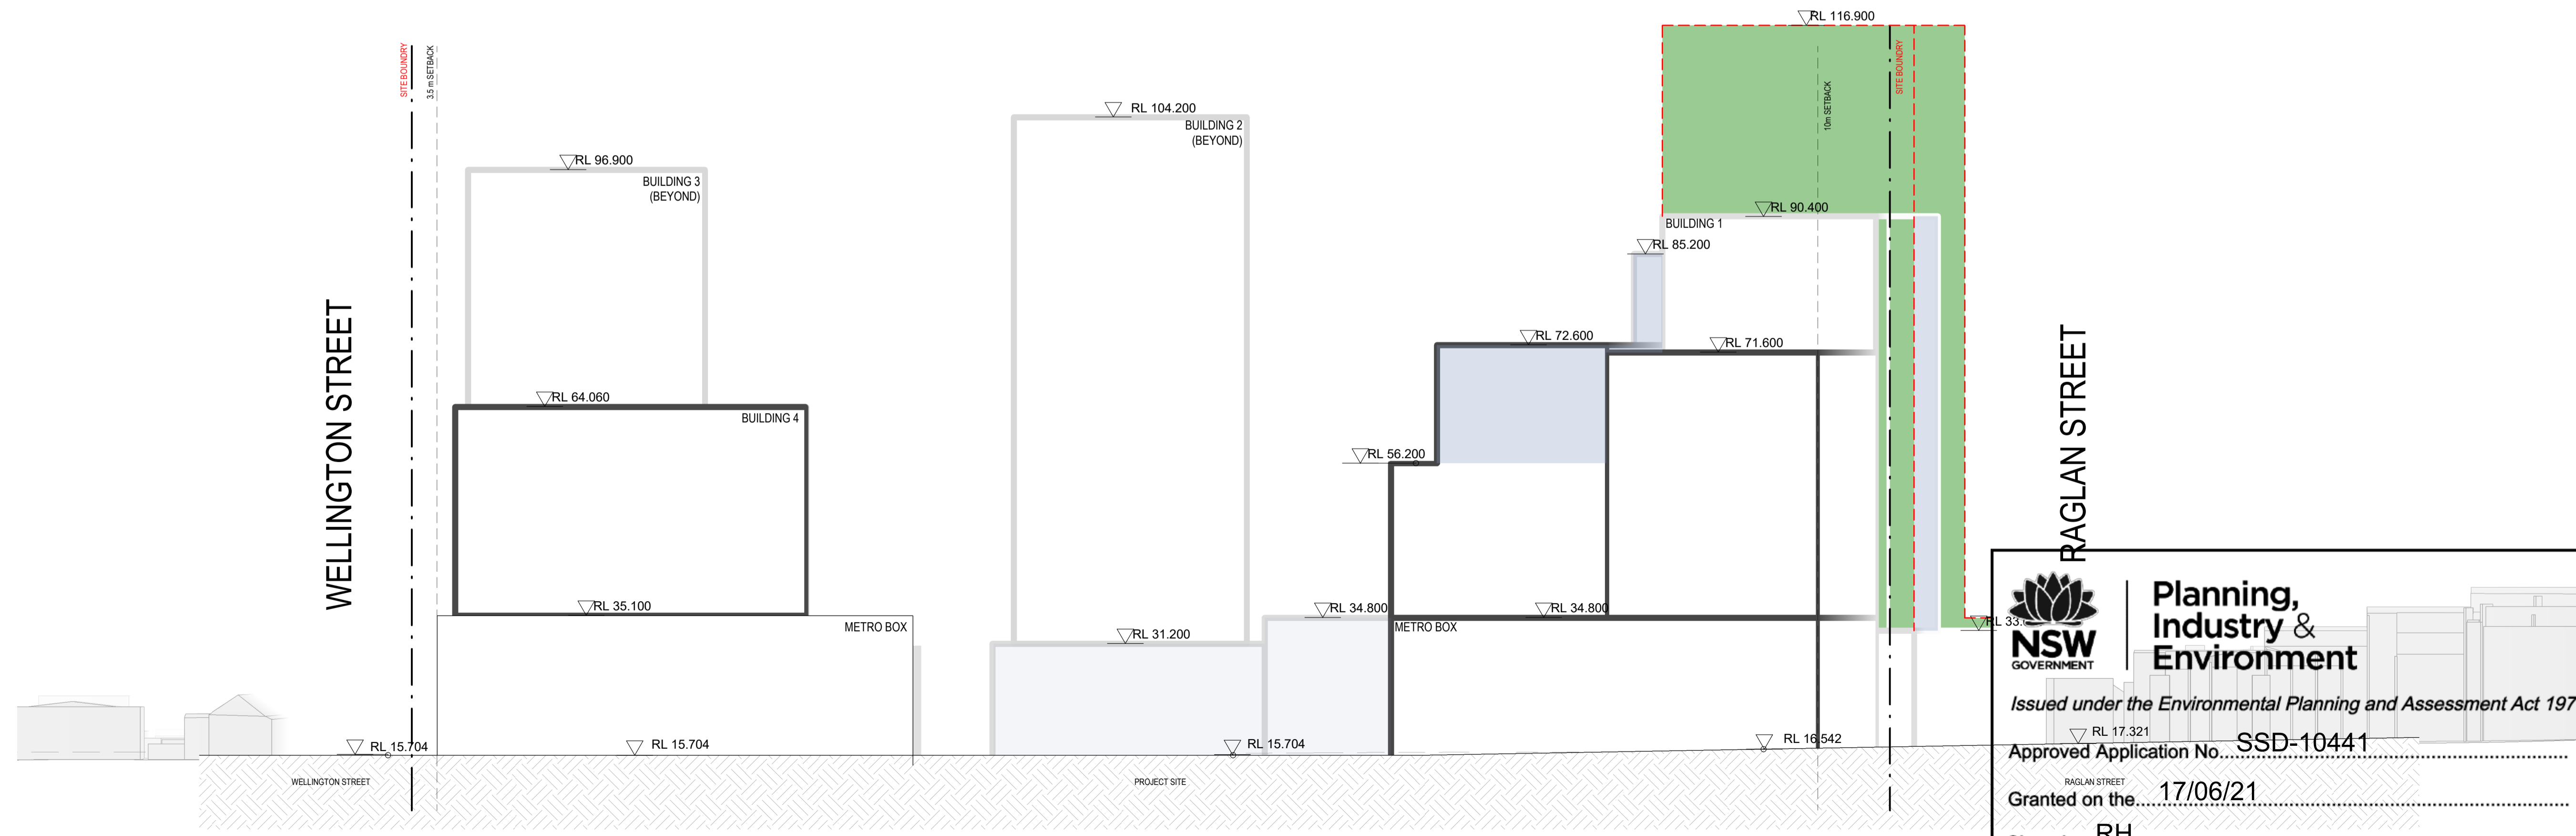

2 COPE STREET ELEVATION - ENVELOPE - EAST
 1:500

NSW GOVERNMENT

Planning, Industry & Environment



Issued under the Environmental Planning and Assessment Act 1979

Approved Application No. SSD-10441

Granted on the 17/06/21

Signed RH

Sheet No. 2 of 3

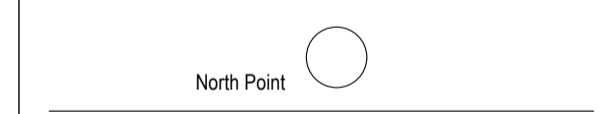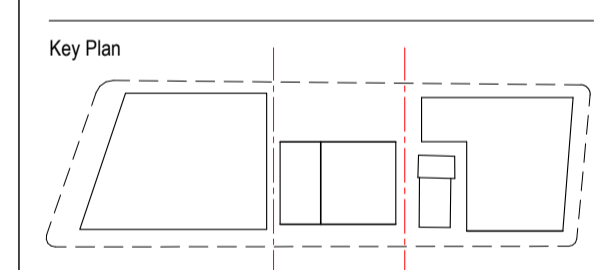

Consultant
Hassell

Project
 WATERLOO METRO QUARTER DEVELOPMENT

Project number	Size check
014901-61A-P	25mm
Checked TH	Approved DT
DT	A1
Sheet size	Scale
As indicated	As indicated


Sheet title
 PROPOSED ENVELOPE DIAGRAM

Status	Revision
	5


Sheet number
 WMQ-SITE-HAS-UD-DRG-DA_002



1 RAGLAN STREET ELEVATION - ENVELOPE - NORTH
1:500

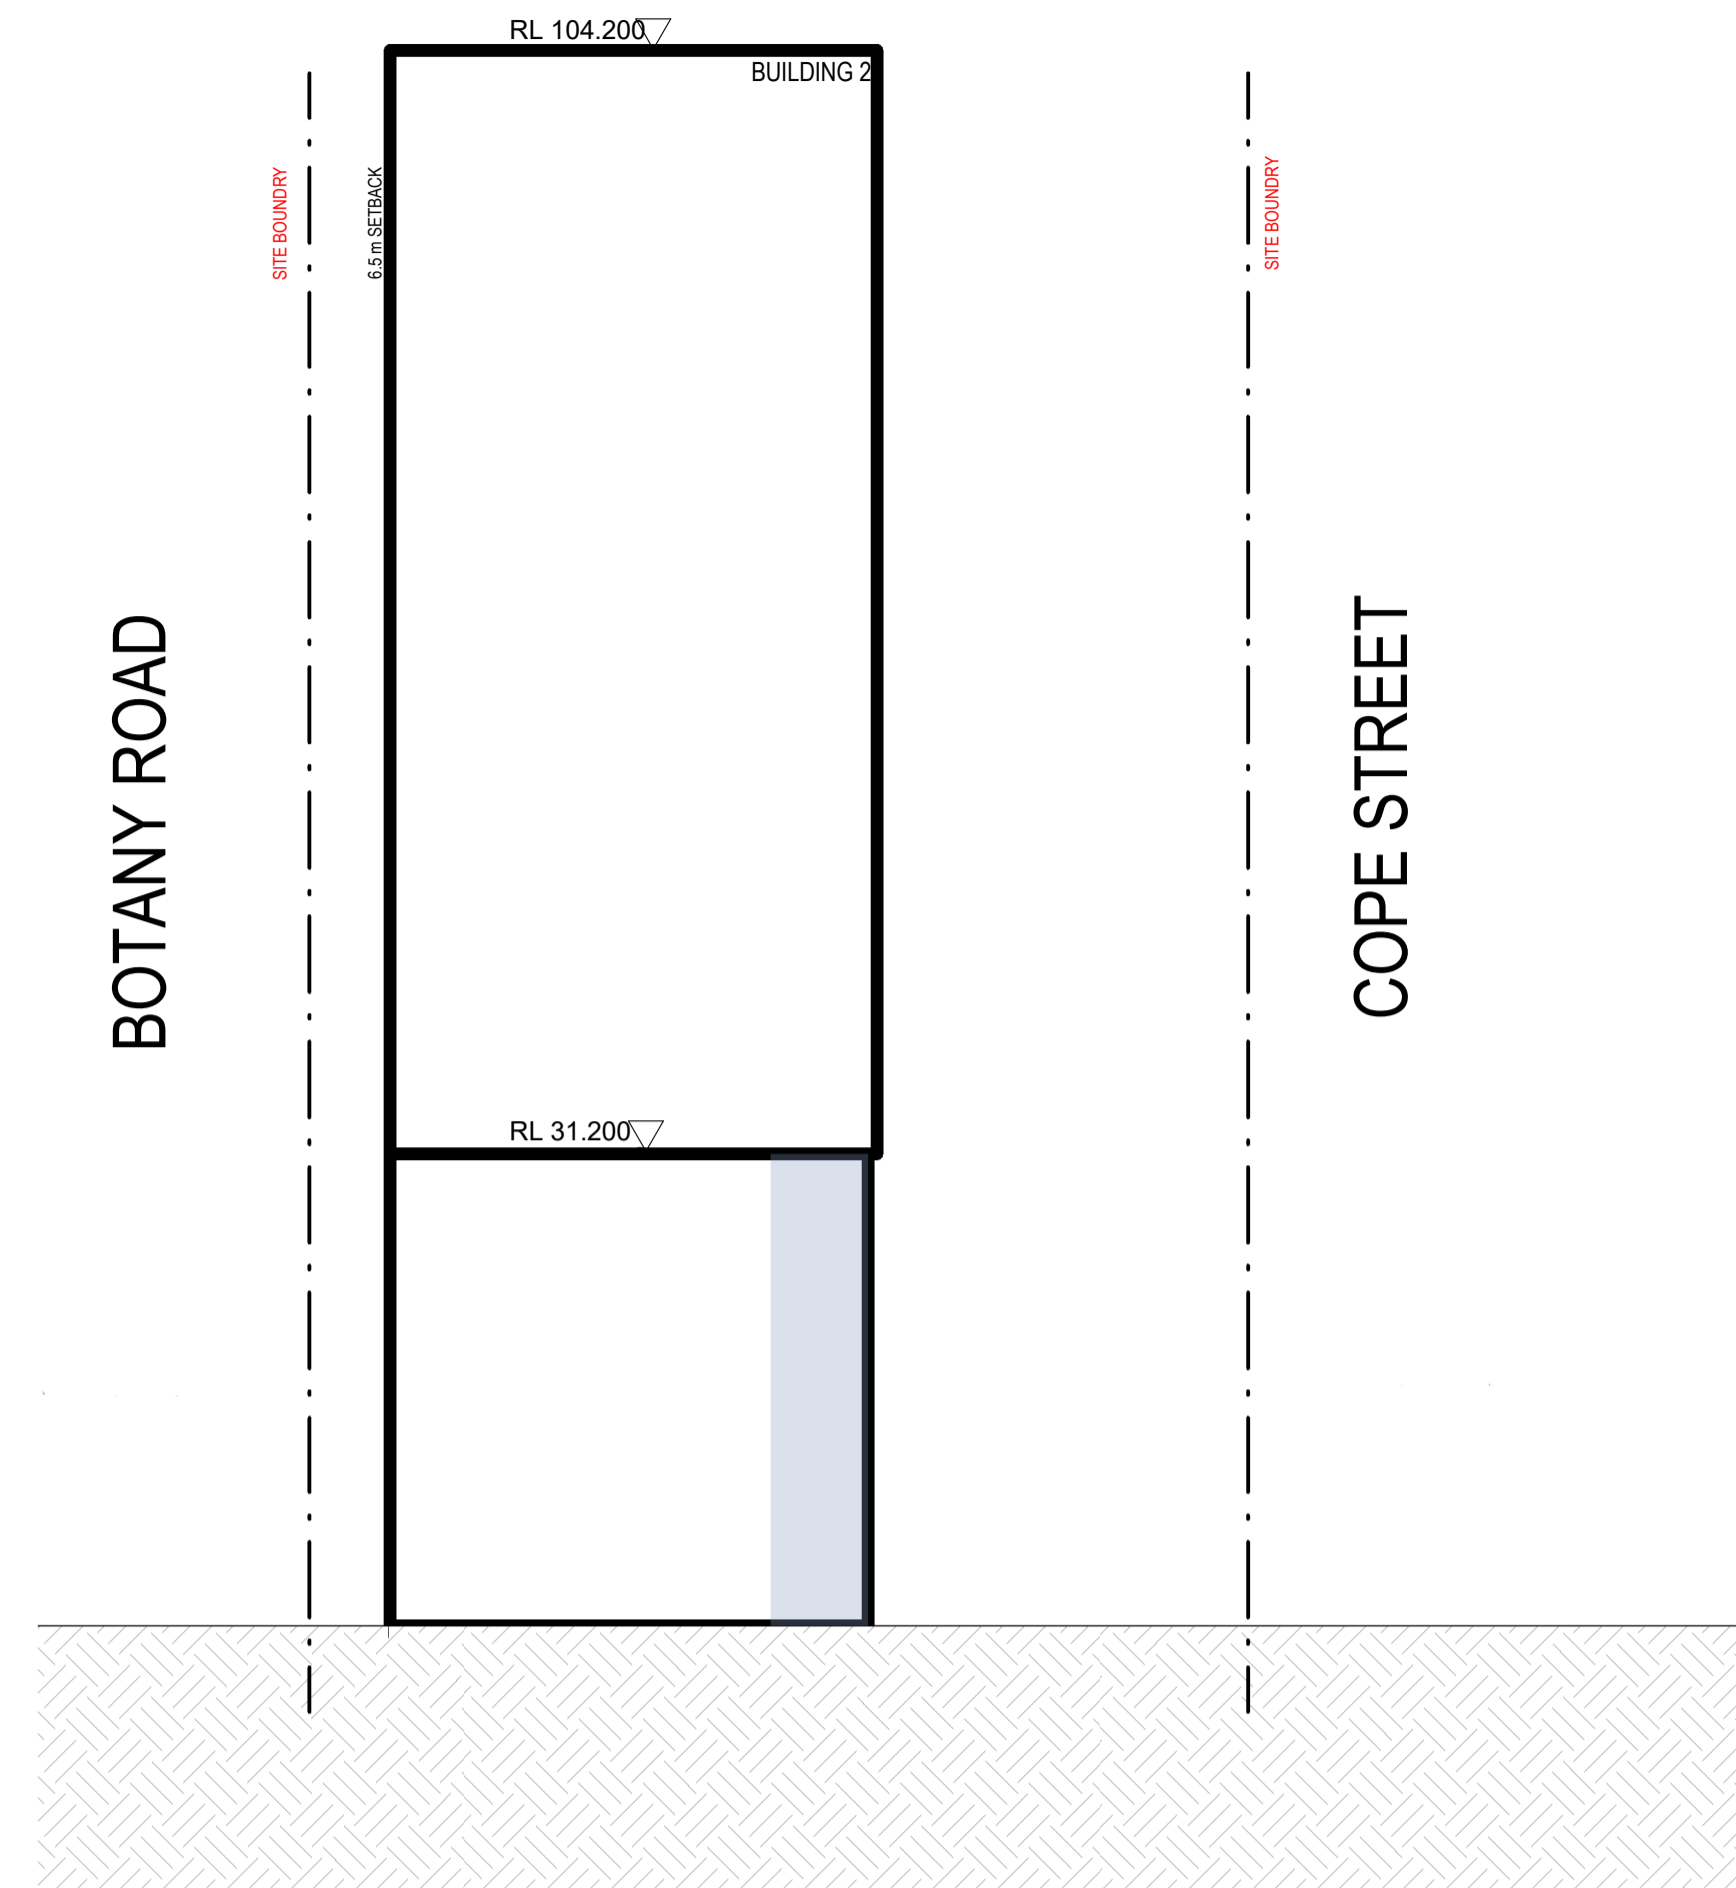

3 SECTION - BUILDING 2 ENVELOPE
1:500

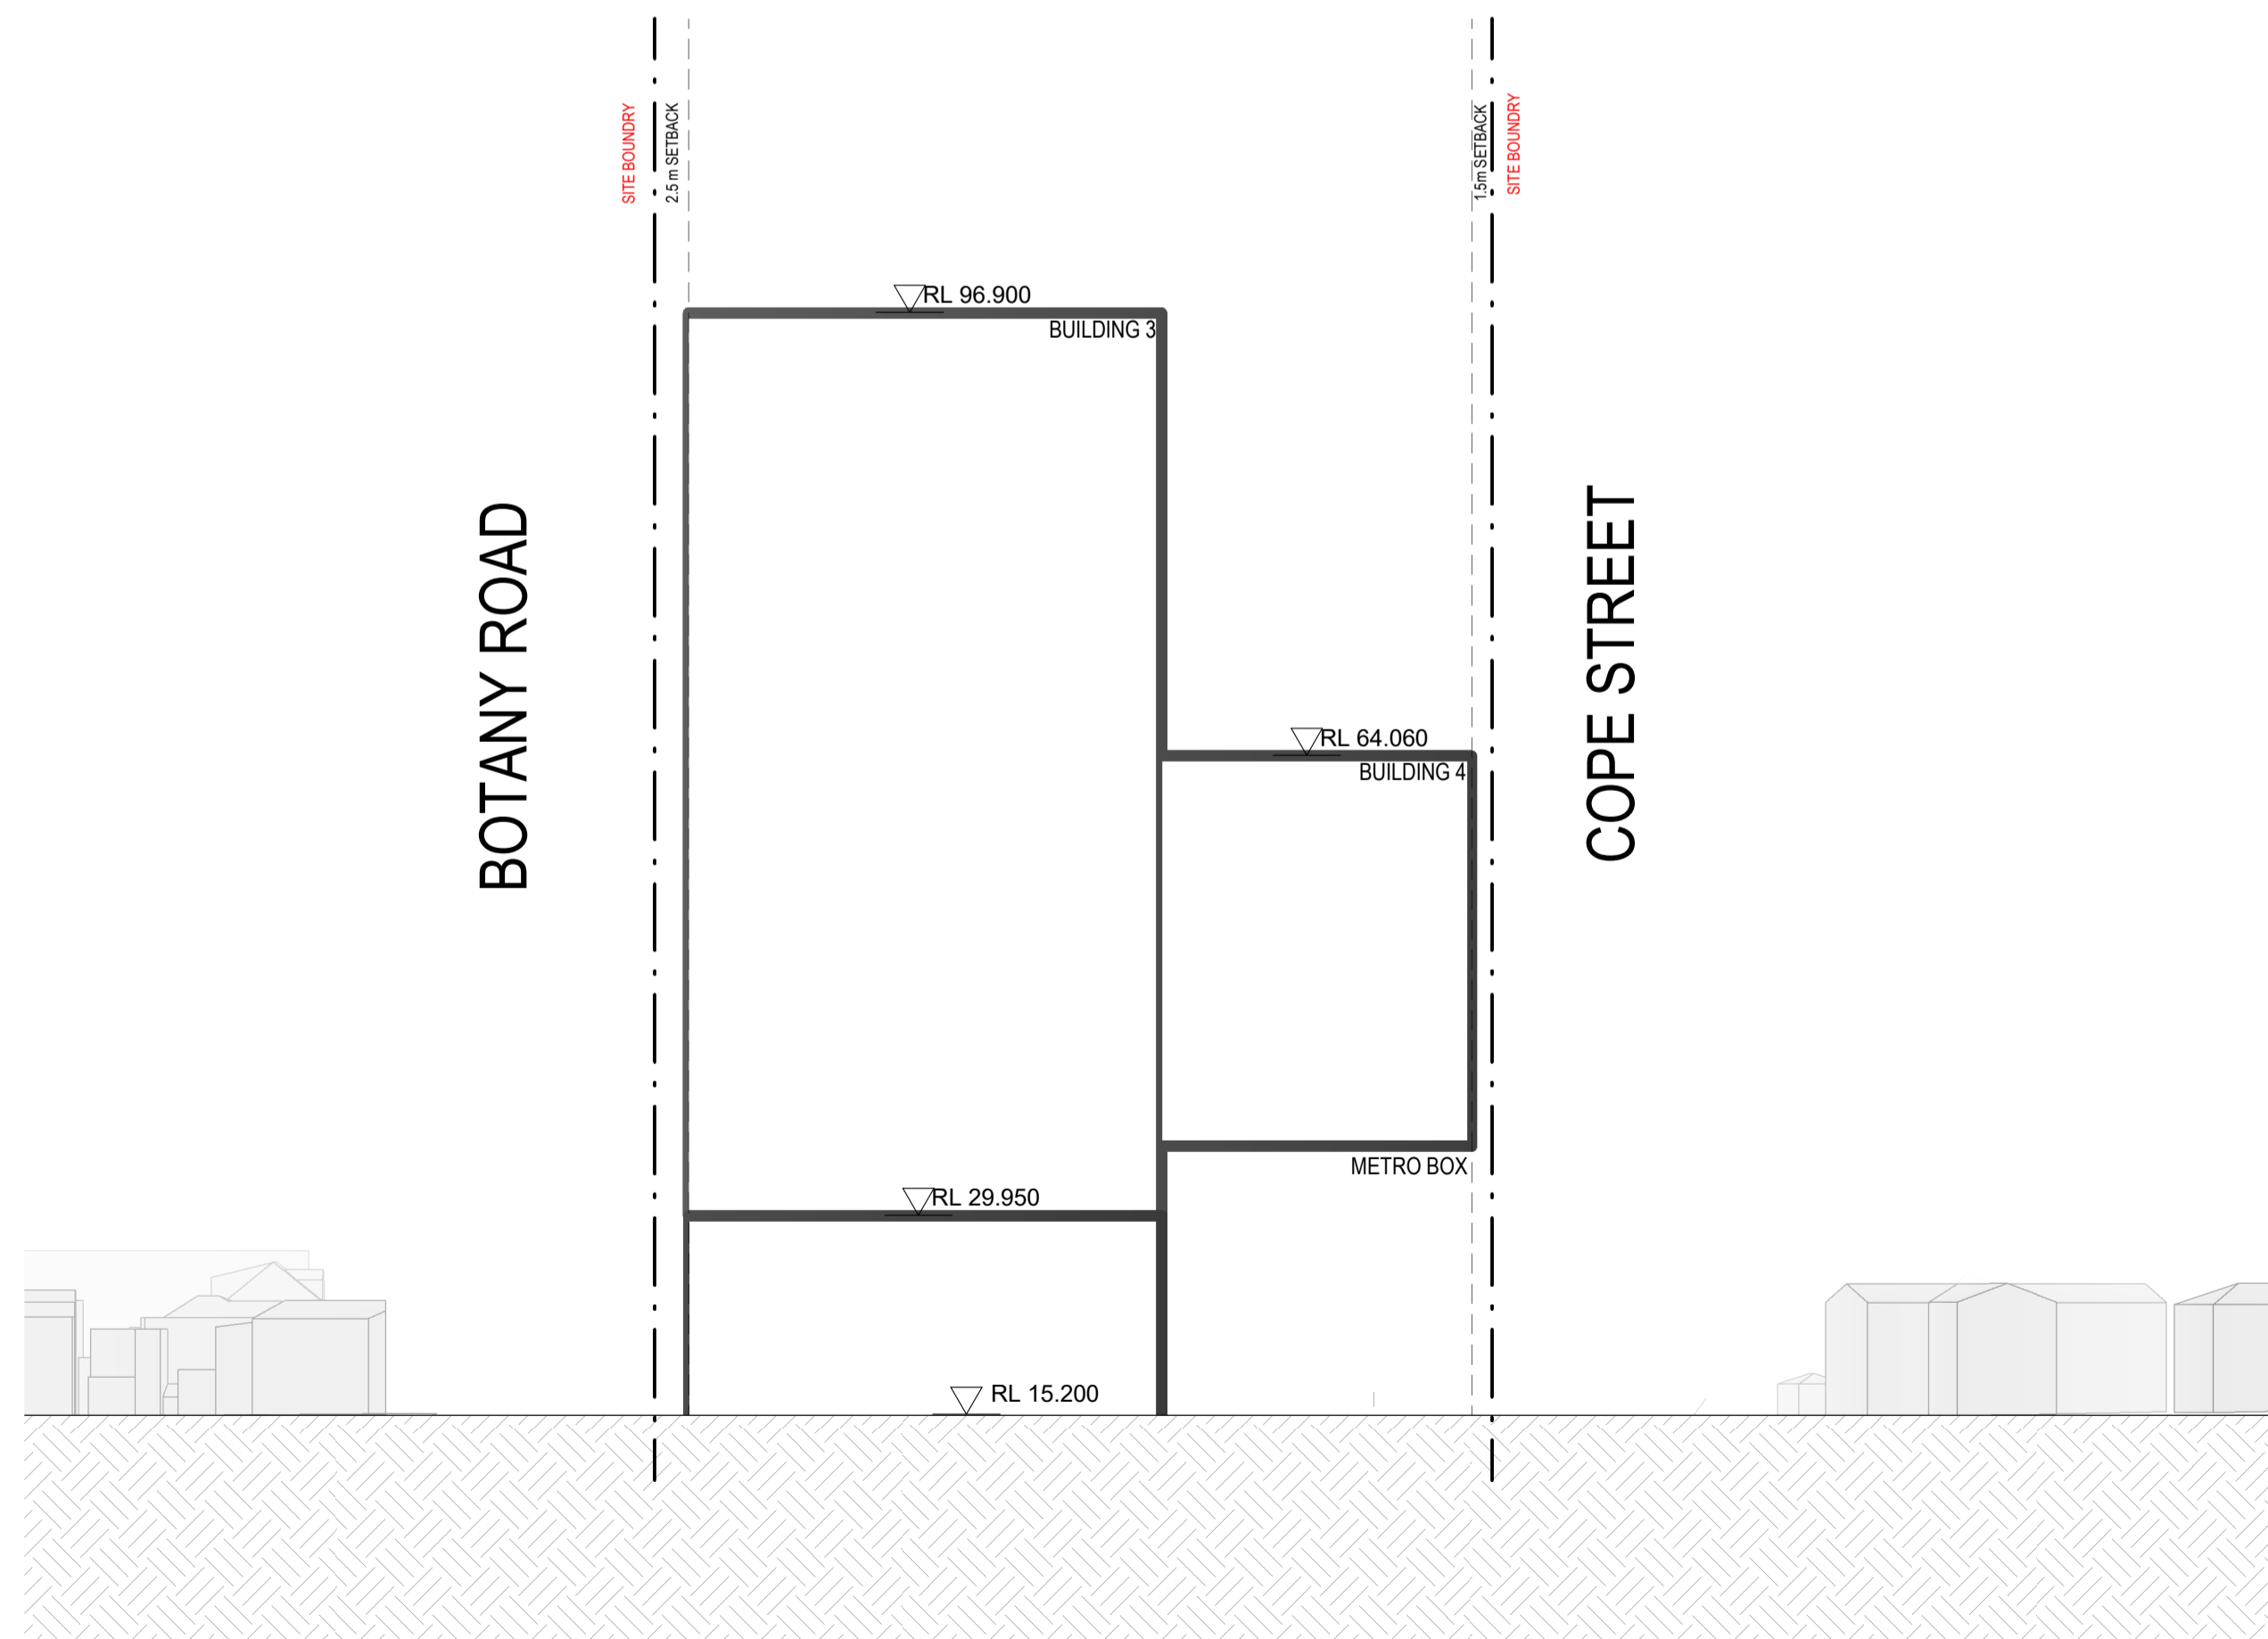


2 WELLINGTON STREET ELEVATION - ENVELOPE - SOUTH
1:500

Recent revision history	#	Status	Description	Date
	1		Issue For Coordination	30/03/20
	2		Issue for coordination	22/06/20
	3		Issue for DA	30/07/20
	4		Issue for DA	01/09/20

Notes
No material may be reproduced without prior permission
Contractor must verify all dimensions on site before commencing work or preparing shop drawings.
Do not scale drawings.

LEGEND

	SITE BOUNDARY
	REDUCED ENVELOPE
	INCREASED ENVELOPE

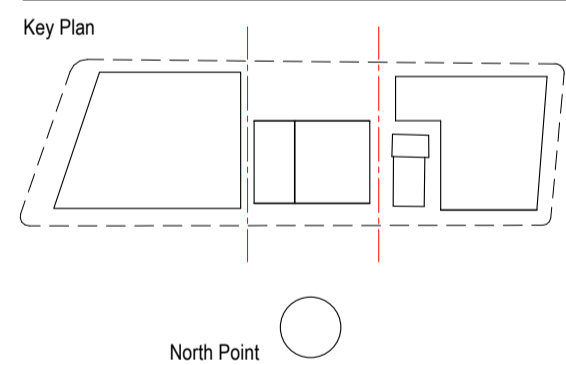

Consultant
Hassell
Project
WATERLOO METRO QUARTER DEVELOPMENT

Project number	014901-61A-P	Size check	25mm
Checked	TH	Approved	DT
Sheet size	A1	Scale	As indicated

Sheet title
PROPOSED ENVELOPE DIAGRAM

Status
Sheet number
WMQ-SITE-HAS-UD-DRG-DA_003 4

Planning, Industry & Environment

Issued under the Environmental Planning and Assessment Act 1979

Approved Application No. SSD-10441

Granted on the 17/06/21

Signed RH

Sheet No. 3 of 3