



STYLE OF SHADE STRUCTURE PROPOSED FOR AMPHITHEATRE



TIMBER LAPPED PALING FENCE FOR SIDE AND REAR BOUNDARIES



STYLE OF OPEN BLACK METAL FENCING FOR ROSEMEAD FRONTAGE (1.20 M H)




STYLE OF LOW PICKET FENCE EITHER SIDE OF RELOCATED MOUNT ERRINGTON GATES TO ENCLOSE VEGETABLE GARDEN



MOUNT ERRINGTON GATES AT ROSEMEAD ENTRANCE TO BE RELOCATED TO VEGETABLE GARDEN IN OUTDOOR PLAY AREA

Schedule of Materials and Finishes

Shade Structure Sail	Shade Fabric with 96% UV-R rating in a "Rainbow Shade" "Charcoal" medium grey colour to tie in with the slate grey of the roof tiles	
Shade Structure Poles	Galvanised Steel Poles finished in a powder coat Dulux colour "Woodland Grey" external grade enamel gloss finish to match all external steel work	
Paving to New Play Area	Second hand brick commons laid on a compacted bed of sharp sand and recycled roadbase	
New Amphitheatre Steps + Wheelchair Access Ramp	Stained Timber	

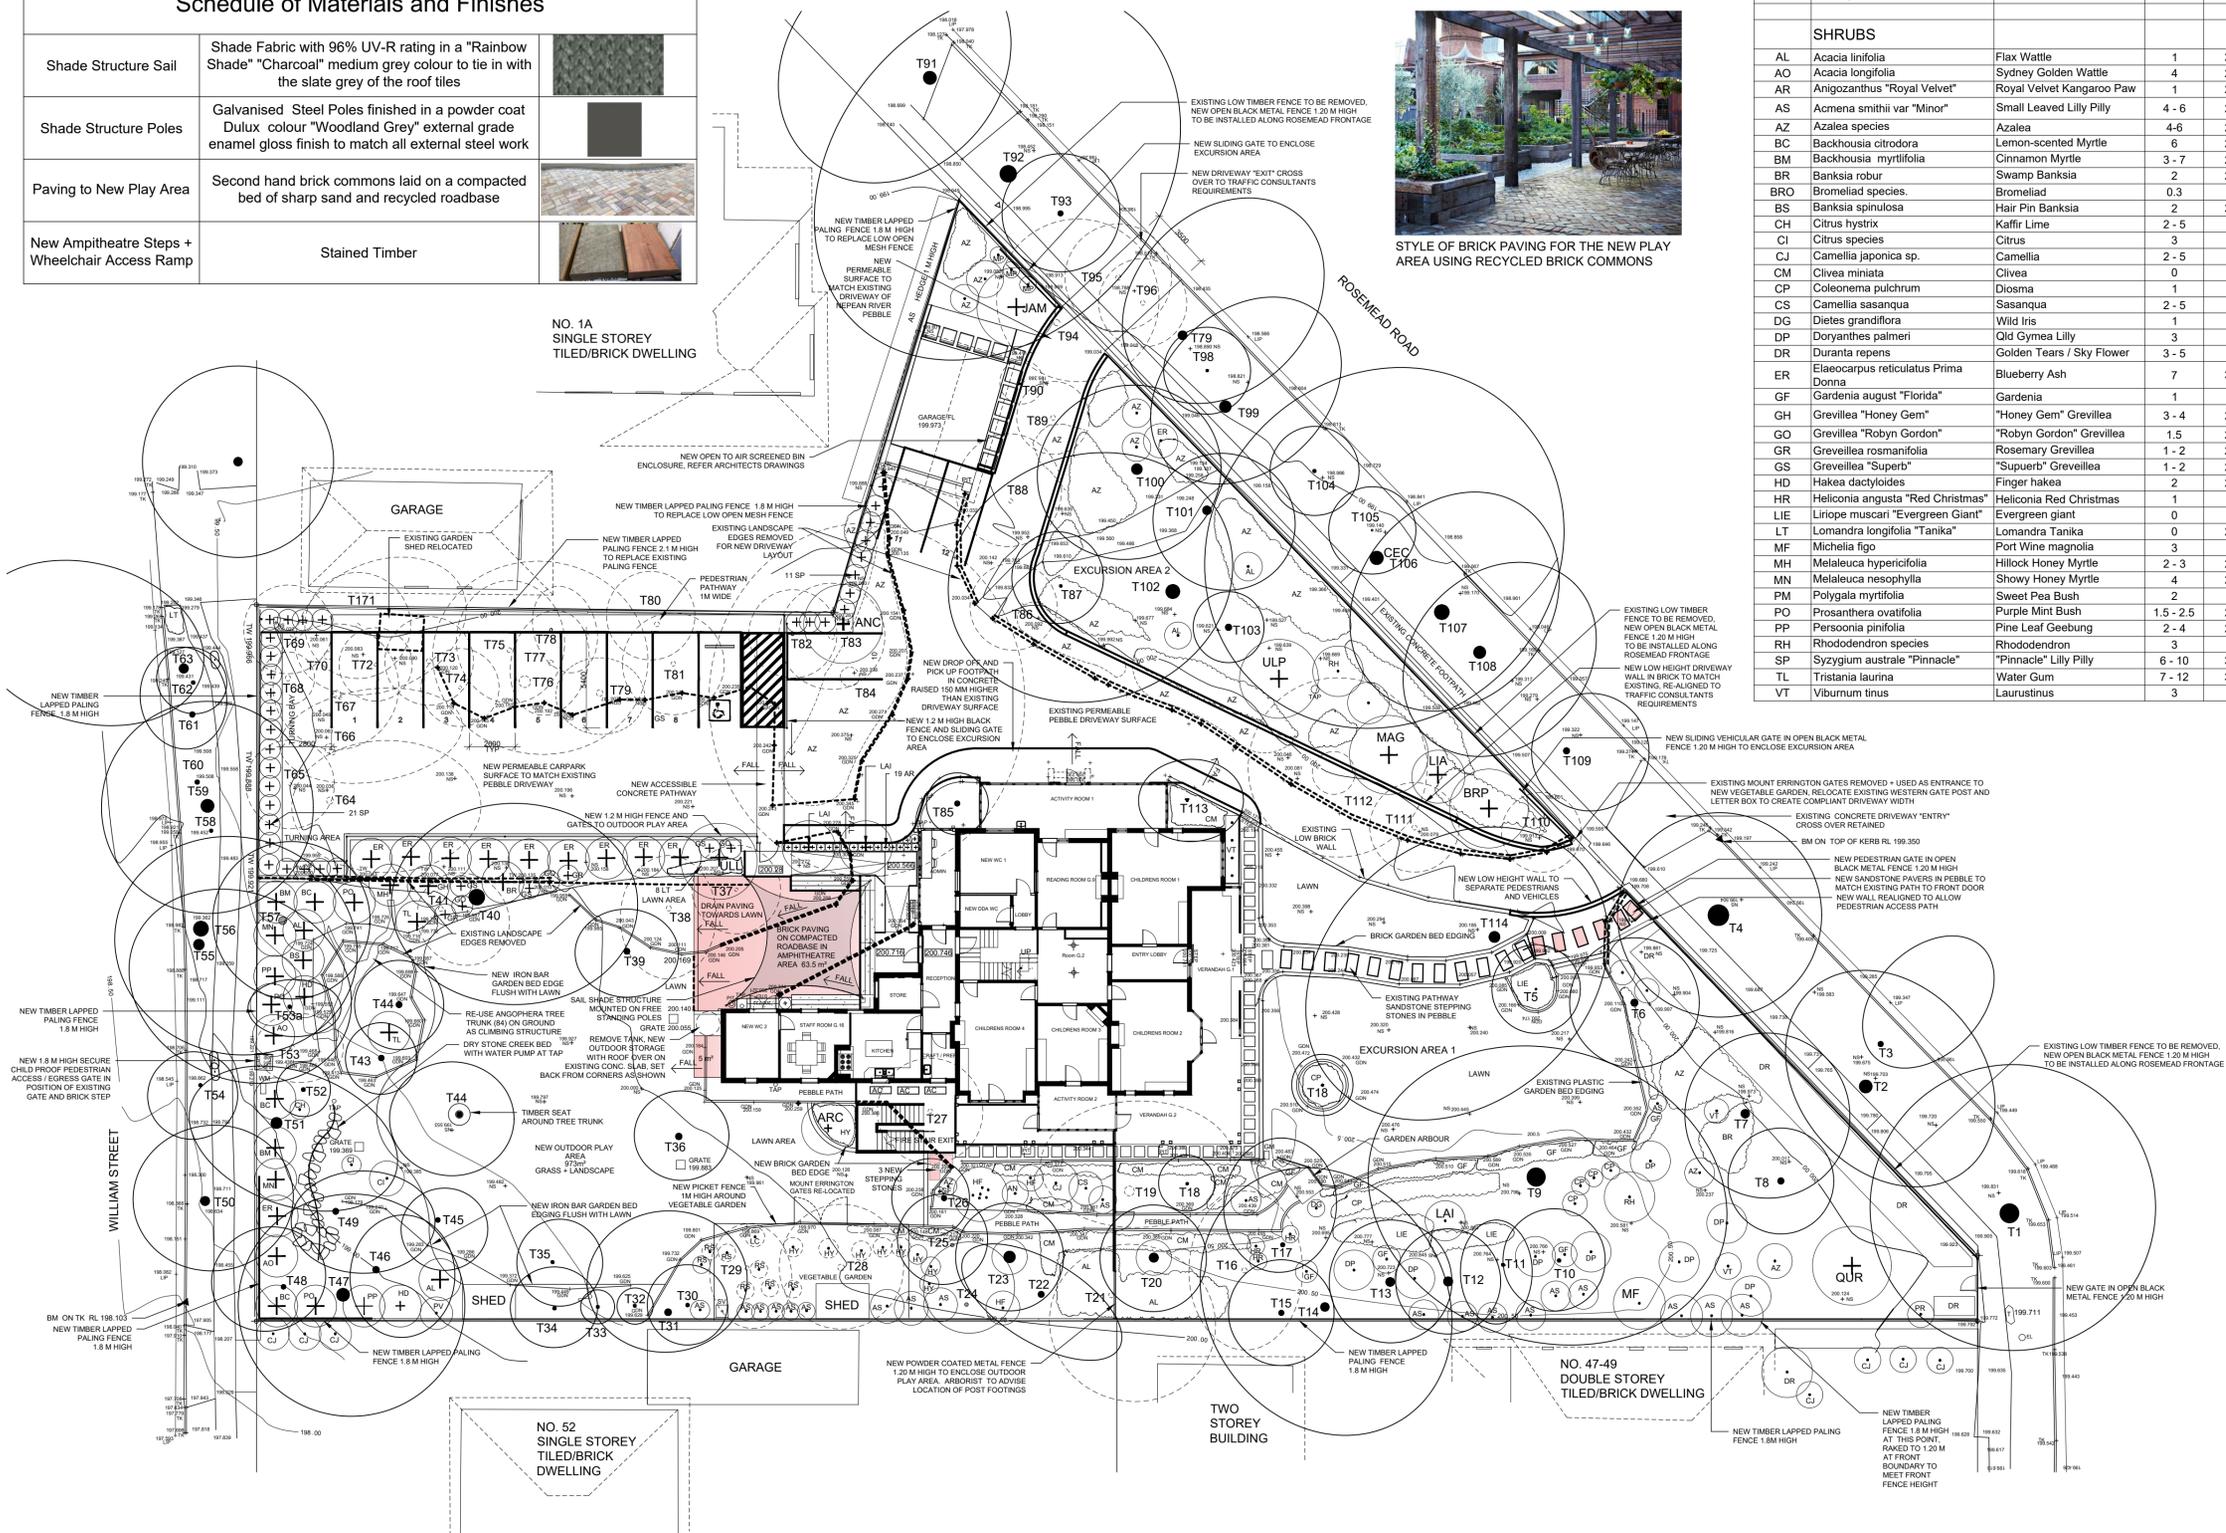

PLANT SCHEDULE

PLANT SYMBOL	BOTANICAL NAME	COMMON NAME	MATURE HEIGHT M	POT SIZE MM	QTY
PROPOSED TREES					
ANC	Angophora costata	Sydney Red Gum	20	450	1
ARC	Archontophoenix cunninghamiana	Bangalow Palm	15	450	1
BRP	Brachyotum populneum susp. trilobus	Kurijaong	15	450	1
JAM	Jacaranda mimosifolia	Jacaranda	13	450	1
LAI	Lagerstroemia indica "Tuscarora"	Crepe Myrtle Tuscarora	4	300	2
LIA	Livistona australis	Cabbage Tree Palm	10	450	1
MAG	Magnolia grandiflora	American Bull Bay	20	450	1
QUR	Quercus robur	English Oak	15	450	1
ULL	Ulmus glabra "Lutescens"	Golden Elm	12	450	1
ULP	Ulmus parvifolia	Chinese Elm	13	450	1
SHRUBS					
AL	Acacia linifolia	Flax Wattle	1	200	2
AO	Acacia longifolia	Sydney Golden Wattle	4	200	2
AR	Anigodanthus "Royal Velvet"	Royal Velvet Kangaroo Paw	1	200	19
AS	Acmena smithii var "Minor"	Small Leaved Lilly Pilly	4 - 6	200	ex
AZ	Azalea species	Azalea	4-6	200	ex
BC	Backhousia citrodora	Lemon-scented Myrtle	6	200	3
BM	Backhousia myrtifolia	Cinnamom	3-7	200	2
BR	Banksia robur	Swamp Banksia	2	200	1
BRO	Bromeliad species.	Bromeliad	0.3	na	ex.
BS	Banksia spinulosa	Hair Pin Banksia	2	200	1
CH	Citrus hystrix	Kaffir Lime	2 - 5	na	ex
CJ	Citrus species	Citrus	3	na	ex
CI	Camellia japonica sp.	Camellia	2 - 5	na	ex
CM	Clivea miniata	Clivea	0	na	ex
CP	Coleonema pulchrum	Diosma	1	na	ex
CS	Camellia sasanqua	Sasanqua	2 - 5	na	ex
DG	Diets grandiflora	Wild Iris	1	na	ex
DP	Doryanthes palmeri	Old Gynema Lilly	3	na	ex
DR	Duranta repens	Golden Tears / Sky Flower	3 - 5	na	ex
ER	Elaeocarpus reticulatus Prima Donna	Blueberry Ash	7	300	10
GF	Gardenia august "Florida"	Gardenia	1	na	ex
GH	Grevillea "Honey Gem"	"Honey Gem" Grevillea	3 - 4	200	1
GO	Grevillea "Robyn Gordon"	"Robyn Gordon" Grevillea	1.5	200	3
GR	Grevillea rosmannifolia	Rosemary Grevillea	1 - 2	200	2
GS	Grevillea "Supert"	"Supert" Grevillea	1 - 2	200	3
HD	Hakea dactyloides	Finger hakea	2	200	1
HR	Heliconia angusta "Red Christmas"	Heliconia Red Christmas	1	na	ex
LIE	Liriope muscari "Evergreen Giant"	Evergreen giant	0	na	ex
LT	Lomandra longifolia "Tanika"	Lomandra Tanika	0	200	8
MF	Michelia figo	Port Wine magnolia	3	na	ex
MH	Melaleuca hypericifolia	Hillock Honey Myrtle	2 - 3	200	1
MN	Melaleuca nesophylla	Showy Honey Myrtle	4	200	2
PM	Polygala myrtifolia	Sweet Pea Bush	2	na	ex
PO	Prostanthera ovatifolia	Purple Mint Bush	1.5 - 2.5	200	3
PP	Personia pinifolia	Pine Leaf Geebung	2 - 4	200	2
RH	Rhododendron species	Rhododendron	3	na	ex
SP	Syzygium australe "Pinnacle"	"Pinnacle" Lilly Pilly	6 - 10	300	32
TL	Tristania laurina	Water Gum	7 - 12	300	2
VT	Viburnum tinus	Laurustinus	3	na	ex



STYLE OF BRICK PAVING FOR THE NEW PLAY AREA USING RECYCLED BRICK COMMONS

EXISTING TREE SCHEDULE

TREE NO.	BOTANICAL NAME	COMMON NAME	HEIGHT (m)	SPREAD (m)	TRUNK DIAMETER (mm)
1	Cinnamomum camphora	Camphor Laurel	15	16	1086
2	Eucalyptus phillaris	Blackbutt	30	14	777
3	Jacaranda mimosifolia	Jacaranda	10	8	277
4	Anacardium occidentale	Bunya Bunya Pine	23	11	1229
5	Acer palmatum	Japanese Maple	3	5	60 x 3
6	Brachyotum populneum	Ilwara Flame Tree	13	7	358
7	Jacaranda mimosifolia	Jacaranda	14	9	380 x 300
8	Michelia figo	Port Wine Magnolia	5	6	80 x 8
9	Liquidambar styraciflua	Liquidambar	20	16	559
10	Syzygium paniculatum	Magenta Cherry	10	6	166
11	Syzygium paniculatum	Magenta Cherry	8	5	140
12	Phoenix canariensis	Canary Island Palm	12	6	500
13	Phoenix canariensis	Canary Island Palm	10	7	500
14	Celtis sinensis	Chinese Hackberry	18	15	450
15	Jacaranda mimosifolia	Jacaranda	14	6	255
16	Pitiosporum undulatum	Sweet Pittosporum	12	7	300
17	Bauhinia sp.	White-flowered Orchid Tree	9	5	131
18	Howea belmoreana	Sentury Palm	8	3	175
19	Juniperus sp.	Juniper	15	10	548
20	Phoenix canariensis	Canary Island Palm	12	6	500
21	Pitiosporum undulatum	Sweet Pittosporum	10	9	287
22	Jacaranda mimosifolia	Jacaranda	14	7	296
23	Phoenix canariensis	Canary Island Palm	12	6.50	500
24	Syzygium paniculatum	Magenta Cherry	7	5	140
25	Psidium cattleianum	Strawberry Guava	5	5	60 x 4
26	Cyathus cooperi	Tree Fern	5	4.50	159
27	Archontophoenix cunninghamiana	Bangalow Palm	11	6	204
28	Tibouchina macrantha	Lansandra	6	7	200 x 60 x 2 x 50 x
29	Schinus molle	Peppercorn Tree	7	5	166
30	Archontophoenix cunninghamiana	Bangalow Palm	12	4.50	169
31	Celtis occidentalis	Common Hackberry	6	5	100 x 20
32	Waterhousea floribunda	Weeping Lilly Pilly	7	2	80
33	Waterhousea floribunda	Weeping Lilly Pilly	8	2	80
34	Callistemon viminalis	Weeping Bottlebrush	7	5	140
35	Fredericia australis	Crown Foot Ash	9	5	141
36	Unidentified possibly Cydonia sp.	Quince	6	5	300
37	Citrus sp.	Citrus	6	5	130
38	Pitiosporum undulatum	Sweet Pittosporum	10	6	500
39	Brachyotum populneum	Ilwara Flame Tree	10	6	271
40	Eucalyptus phillaris	Blackbutt	30	14	895
41	Unidentified possibly Tecoma sp.	Tecoma	6	5	100 x 20
42	Livistona australis	Cabbage Tree Palm	5	5	300
43	Livistona australis	Cabbage Tree Palm	7	4	303
44	Diospyros kaki	Parantrimon	5	7	242
45	Callistemon viminalis	Blackbush	8	4.50	144
46	Morus nigra	Mulberry Tree	6	7	110 x 100
47	Eucalyptus sp.	Mahogany	22	14	726
48	Toona sp.	Cedar	13	7	255
49	Toona sp.	Cedar	11	8	306
50	Eucalyptus phillaris	Blackbutt	25	9	494
51	Jacaranda mimosifolia	Jacaranda	11	11	275 x 295
52	Howea forsteriana	Kentia Palm	4	4	143
53	Unidentified possibly Cupanopsis sp.	Tuckeroo	7.50	5	166
53a	Melaleuca stypheloides	Prickly Paperbark	7	6	153
54	Brachyotum populneum	Ilwara Flame Tree	7	5	242
55	Eucalyptus phillaris	Blackbutt	18	12	350 x 400
56	Eucalyptus phillaris	Blackbutt	25	13	844
57	Macadamia tetraphylla	Macadamia Nut	8	9	400
58	Eucalyptus phillaris	Blackbutt	14	6	268
59	Eucalyptus phillaris	Blackbutt	30	12	723
60	Eucalyptus phillaris	Blackbutt	12	5	223
61	Eucalyptus phillaris	Blackbutt	15	5	280
62	Eucalyptus phillaris	Blackbutt	9	4	169
63	Eucalyptus phillaris	Blackbutt	18	12	494
64	Eucalyptus phillaris	Blackbutt	18	11	315
65	Macadamia tetraphylla	Macadamia Nut	6	5	500
66	Eucalyptus phillaris	Blackbutt	23	9	350 x 560
67	Eucalyptus phillaris	Blackbutt	22	7	210 x 410
68	Eucalyptus phillaris	Blackbutt	15	3	261
69	Eucalyptus phillaris	Blackbutt	15	5	169
70	Eucalyptus phillaris	Blackbutt	16	10	420
71	Grevillea robusta	Silky Oak	8	6	256
72	Podocarpus reticulatus	Brown Pine	5	5	136
73	Eucalyptus phillaris	Blackbutt	15	52	48
74	Elaeocarpus reticulatus	Blueberry Ash	8	5	127
75	Acacia paniculata	Green Wattle	16	8	230
76	Eucalyptus phillaris	Blackbutt	12	12	596
77	Schefflera actinophylla	Umbrella Tree	8	6	100 x 3 x 120
78	Allocasuarina littoralis	Black She-oak	7	5	200
79	Brachyotum populneum subsp. trilobus	Kurijaong	11	5	325
80	Brachyotum populneum	Ilwara Flame Tree	14	6	152 x 180
81	Grevillea robusta	Silky Oak	14	6	200
82	Acmena smithii	Lilly Pilly	11	5	191
83	Livistona australis	Cabbage Tree Palm	10	6	300
84	Angophora costata	Sydney Red Gum	23	18	1000
85	Camellia japonica	Camellia	3	3	140 x 2
86	Elaeocarpus reticulatus	Blueberry Ash	10	5	121
87	Elaeocarpus reticulatus	Blueberry Ash	7	5	92
88	Unidentified sp. Doryphora saxosa	Sassafras	12	6	188
89	Brachyotum populneum	Ilwara Flame Tree	9	4	213
90	Brachyotum populneum	Ilwara Flame Tree	5	3	200
91	Eucalyptus phillaris	Blackbutt	22	14	710
92	Eucalyptus phillaris	Blackbutt	30	24	955
93	Allocasuarina littoralis	Black She-oak	10	7	255
94	Jacaranda mimosifolia	Jacaranda	11	10	376
95	Allocasuarina littoralis	Black She-oak	7	62	229
96	Allocasuarina littoralis	Black She-oak	7	5	223
97	Eucalyptus phillaris	Blackbutt	22	12	169
98	Allocasuarina littoralis	Black She-oak	6	5	169
99	Eucalyptus phillaris	Blackbutt	22	10	624
100	Eucalyptus phillaris	Blackbutt	25	11	621
101	Syzygium paniculatum	Magenta Cherry	14	8	458
102	Quercus robur	English Oak	15	15	790
103	Livistona australis	Cabbage Tree Palm	4	4	350
104	Pitiosporum undulatum	Sweet Pittosporum	10	5	137
105	Pitiosporum undulatum	Sweet Pittosporum	7	5	137
106	Eucalyptus phillaris	Blackbutt	35	20	822
107	Cinnamomum camphora	Camphor Laurel	12	12	800
108	Eucalyptus resinifera	Red Mahogany	22	12	653
109	Cedrus deodara	Himalayan Cedar	16	7	318
110	Brachyotum populneum	Ilwara Flame Tree	8	5	207
111	Livistona australis	Cabbage Tree Palm	14	5	347
112	Strelitzia reginae	Giant White Bird of Paradise	11	101	100 x 20
113	Magnolia x soulangeana	Magnolia	6	6	120 x 100 x 78
114	Corymbia citrifolia	Lemon-scented Gum	22	17	678
115	Lagerstroemia indica	Crepe Myrtle	4	3	100

