




CLIENT
MIRVAC

PROJECT
**DETAIL SURVEY
OF
LOTS 54-58 IN
DP259135
788-864 MAMRE ROAD,
KEMPS CREEK**

NOTES
The title boundaries shown hereon were not marked at the time of survey and have been determined by plan dimensions only and not by field survey.
Services shown hereon have been located where possible by field survey. If not able to be so located, services have been plotted from the records of relevant authorities where available and have been noted accordingly on the plan. Where such records do not exist or are inadequate a notation has been made hereon.
Prior to any demolition, excavation or construction on the site, the relevant authority should be contacted for possible location of further underground services and detailed locations of all services.

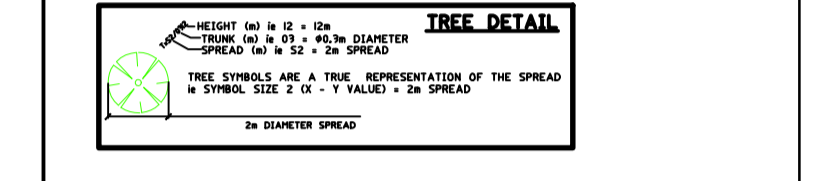



C	GKO	29/09/2020	PROJECT TITLE AMENDED
B	GKO	11/07/2019	EXTRA DETAILS ADDED
A	GKO	27/03/2019	INITIAL ISSUE

SYM	CODE	DESCRIPTION	SYM	CODE	DESCRIPTION
○	BIN	BIN	⊕	OFM	OPTICAL FIBRE MARKER
△	BM	BENCH MARK	□	OPF	OPTICAL FIBRE PIT
●	BO	BOLLARD	○	TM	PALM TREE
○	DJM	DRAINAGE MAN-HOLE	—	SE	SEAT
□	EFP	ELEC FUSE BOX	○	TS	SHRUB
○	ELP	ELEC GARDEN LIGHT	⊠	TCA	TELSTRA PIT
○	EL	ELEC GREEN PILLAR	○	SLH	SEWER LAMP HOLE
○	LP	ELEC LIGHT POLE	○	SMH	SEWER MAN-HOLE
○	EP	ELEC SINGLE PIT	○	SVP	SEWER VENT PIPE
○	SPL	ELEC STAY POLE	—	SI	SIGN
○	PP	ELEC POWER POLE	⊠	BUS	BUS STOP SIGN
○	ELP	ELEC POLE/LIGHT	○	T	TREE
○	TRANS	ELEC POLE/TRANSFORM	○	SGL	TRAFFIC LIGHT
○	FD	FUEL DIP	□	SCL	TRAFFIC CONTROLLER
○	GM	GAS MAIN	○	SJX	TRAFFIC JUNCTION BOX
○	GMR	GAS METER	○	US	UNKNOWN SERVICE
○	GAS	GAS VALVE	○	WAV	WATER AIR VALVE
○	AG	GATE	○	WMR	WATER METER
○	GUL	GULLY PIT	○	WEP	WATER PUMP
○	HYD	HYDRANT	○	WSV	WATER STOP VALVE
○	BOR	BOREHOLE	○	WTP	WATER TAP

Symbols shown are indicative only. The symbol size and orientation does not necessarily represent the real size or orientation of the feature.

DRAINAGE PIPE U/G	—
DRAIN	—
ELECT. CABLE A/G	—
ELEC. CABLE U/G	—
GAS PIPE	—
FENCE LINE	—
SEWERAGE PIPE	—
TELSTRA CABLE	—
WATER PIPE	—

HEIGHT DATUM AHD	LOCAL AUTHORITY PENRITH
HEIGHT ORIGIN PM33563 RL 51.992	SCALE 1:2500 (A1)
MERIDIAN 56	CONTOUR INTERVAL N/A
CO-ORD SYSTEM MGA	SURVEYOR BB
DATE OF SURVEY 12/03/2019	
CCAD FILE 74636 BB22 Mamre Rd	DRAWN SF
DATE 29/09/2020	
AUTOCAD FILE SY074636.000.1.3	CHECKED GKO
DATE 29/09/2020	
ARCHIVE FILE SY074636.000	APPROVED GKO
DATE 29/09/2020	
PLAN NUMBER SY074636.000.1.3	SHEET 1 OF 15

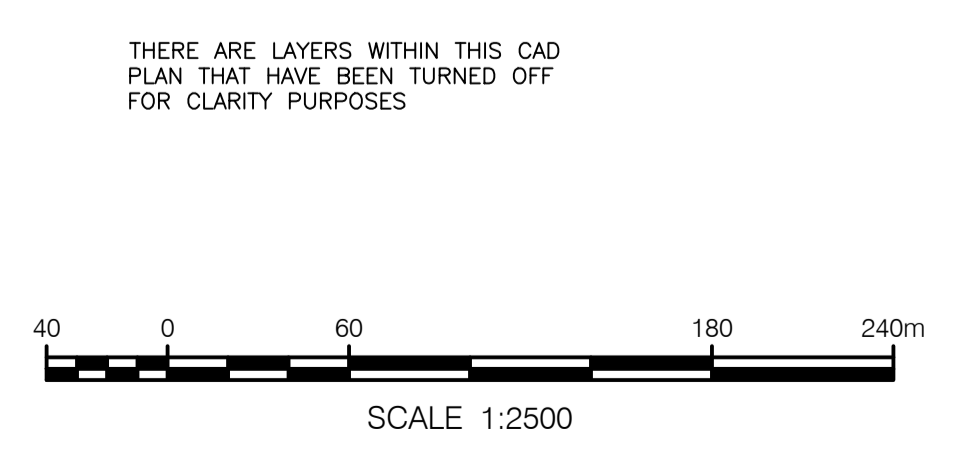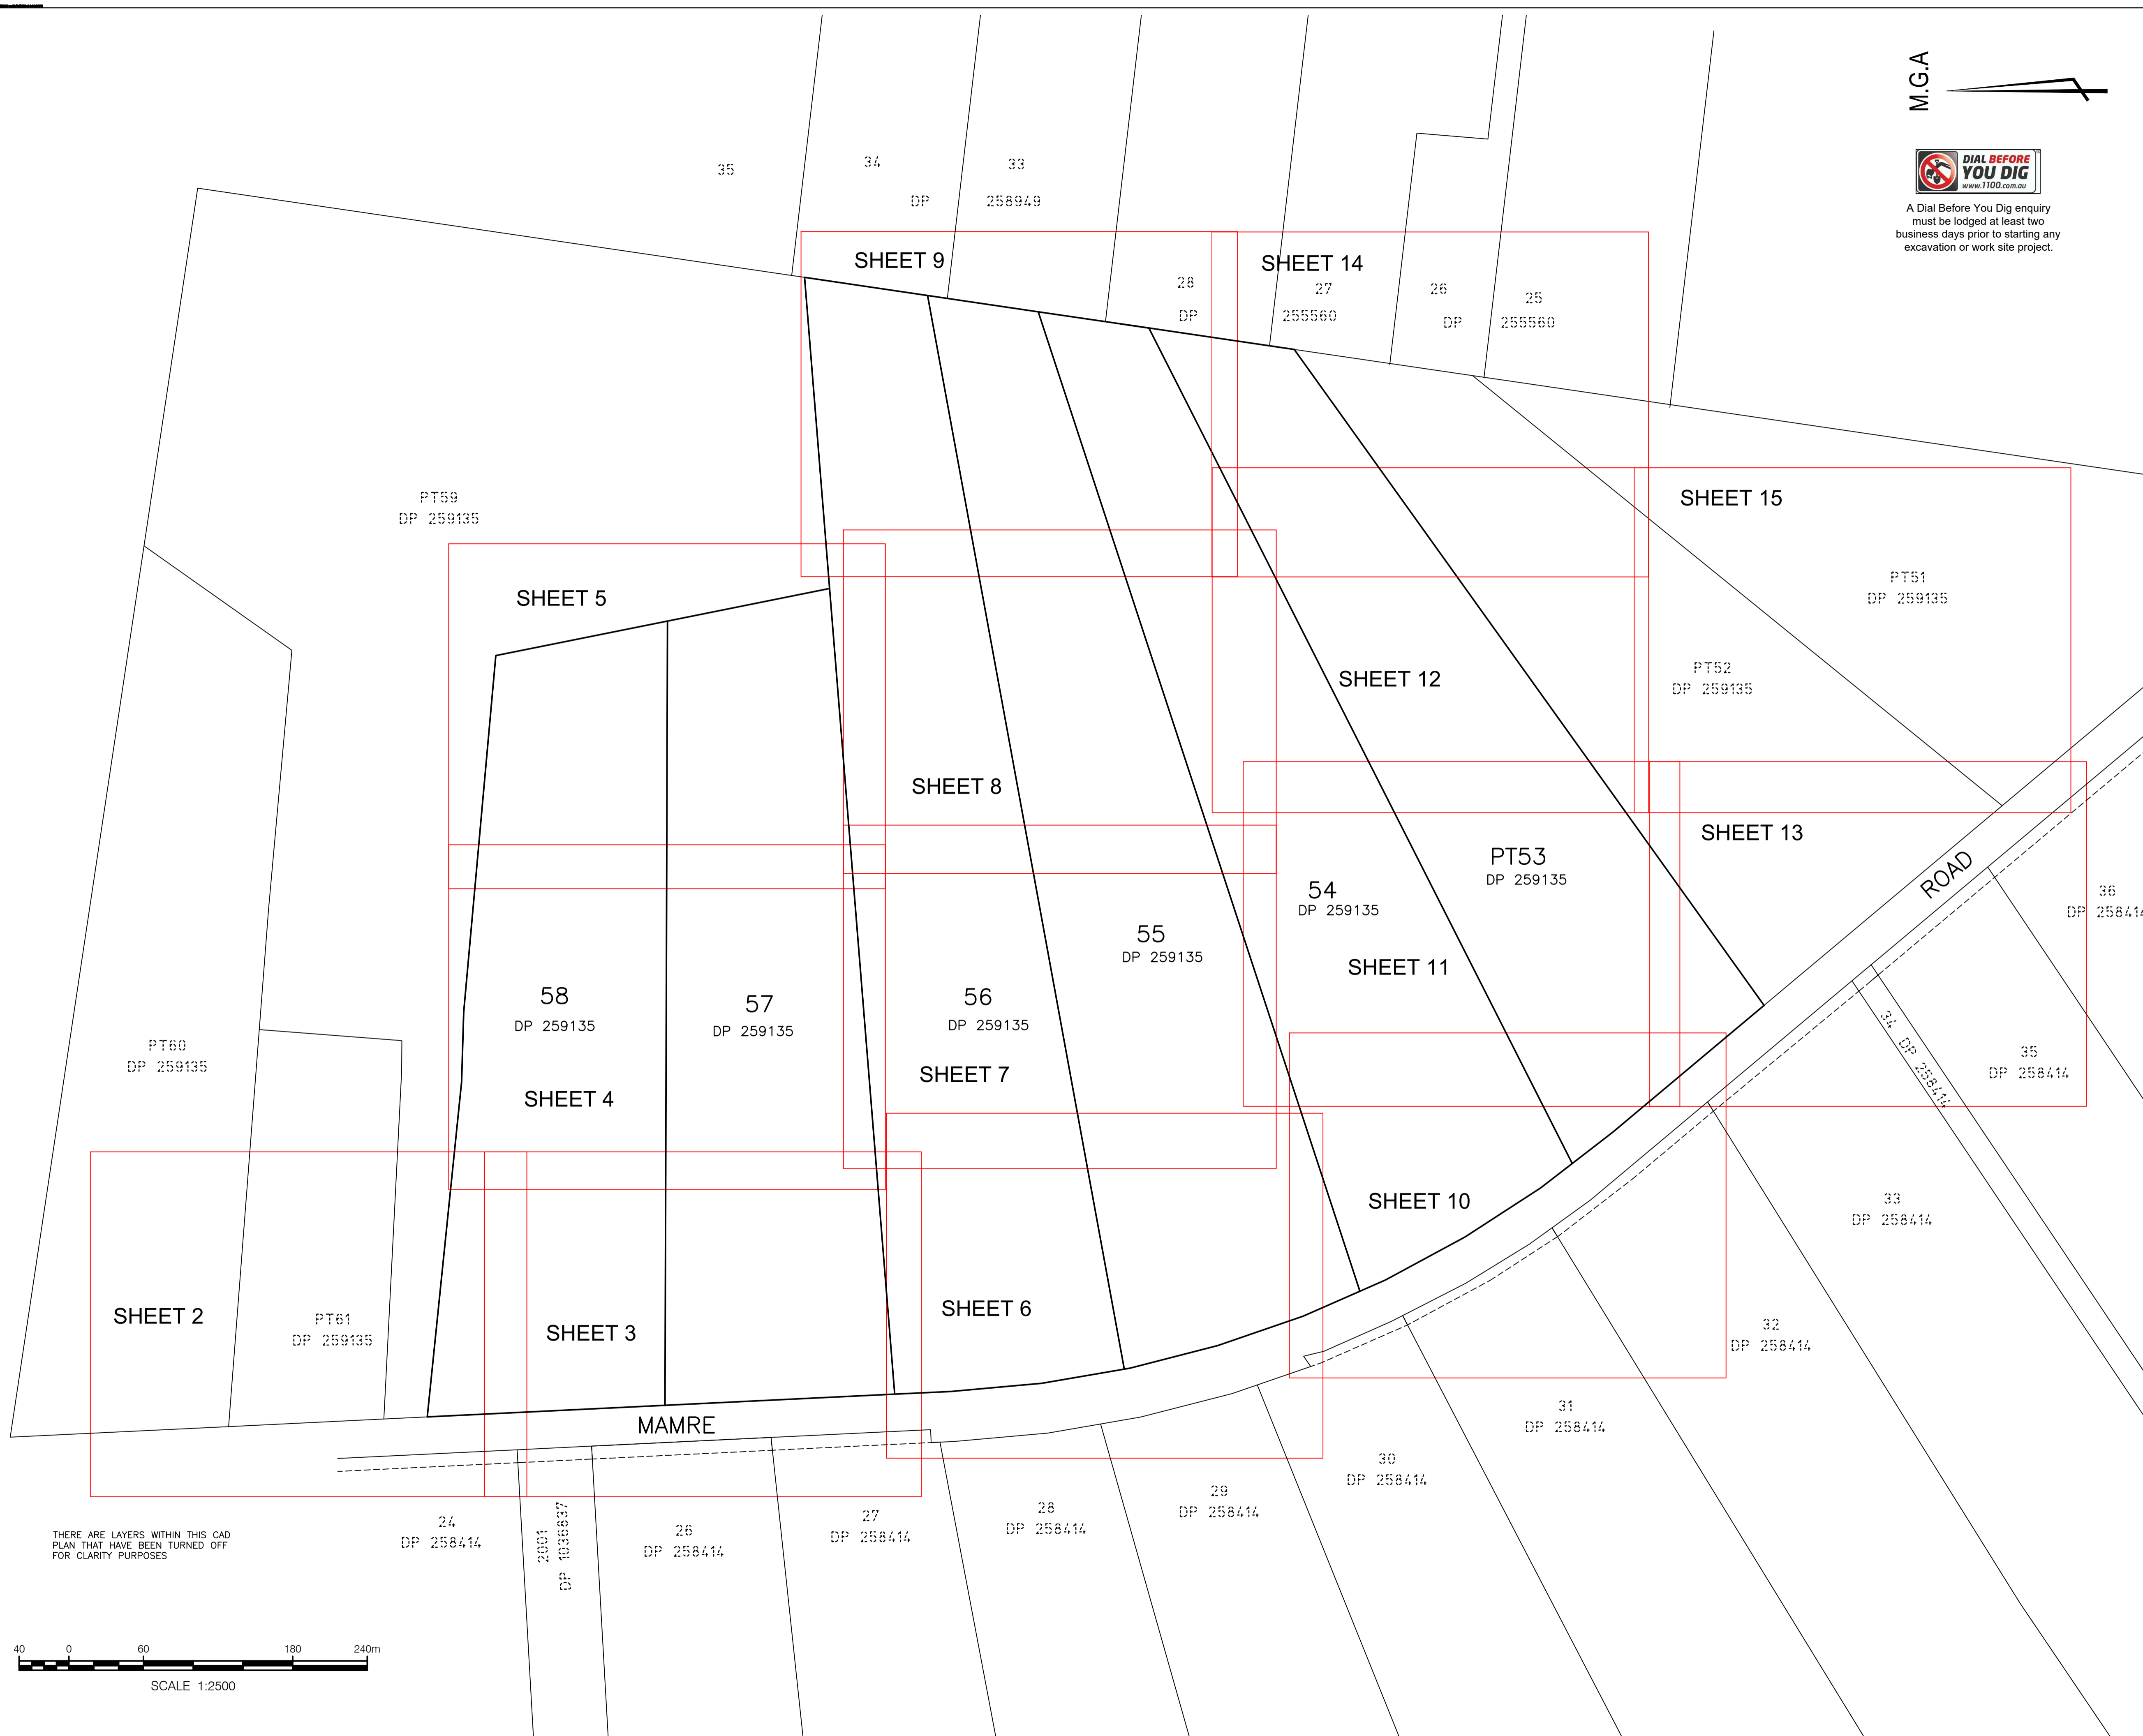


M.G.A.



A Dial Before You Dig enquiry must be lodged at least two business days prior to starting any excavation or work site project.

- NOTES:
- TREE SIZES ARE ESTIMATES ONLY
 - ONLY VISIBLE SERVICES HAVE BEEN LOCATED IN THIS SURVEY
 - SERVICE AND UTILITIES SHOWN ON PLAN HAVE BEEN LOCATED BY PHYSICAL EVIDENCE ON SITE ONLY AND MAY NOT HAVE BEEN OPENED TO VERIFY THE TYPE OF UTILITY. NEITHER EXCAVATION NOR POT-HOLING HAVE BEEN CARRIED OUT TO CONFIRM UNDERGROUND LOCATION. SERVICE DETAILS SHOULD BE CONFIRMED WITH THE RELEVANT SERVICE AUTHORITY DURING DESIGN AND PRIOR TO ANY CONSTRUCTION
 - ALL DIMENSIONS MUST BE VERIFIED ON SITE PRIOR TO ANY CONSTRUCTION
 - THE POSITION OF SURVEYED DATA HAS BEEN LOCATED AND IS SHOWN TO TOPOGRAPHIC ACCURACIES. IF CLEARANCES TO BOUNDARIES OR OTHER FEATURES ARE CRITICAL AND DIMENSIONS ARE NOT SHOWN FURTHER SURVEY MAY BE REQUIRED
 - BOUNDARIES ARE APPROXIMATE AND WILL REQUIRE FURTHER DEFINITION
 - ANY CONSTRUCTION ON OR NEAR BOUNDARIES WILL REQUIRE FURTHER SURVEY IN ORDER THAT MARKS DEFINING BOUNDARIES CAN BE PLACED

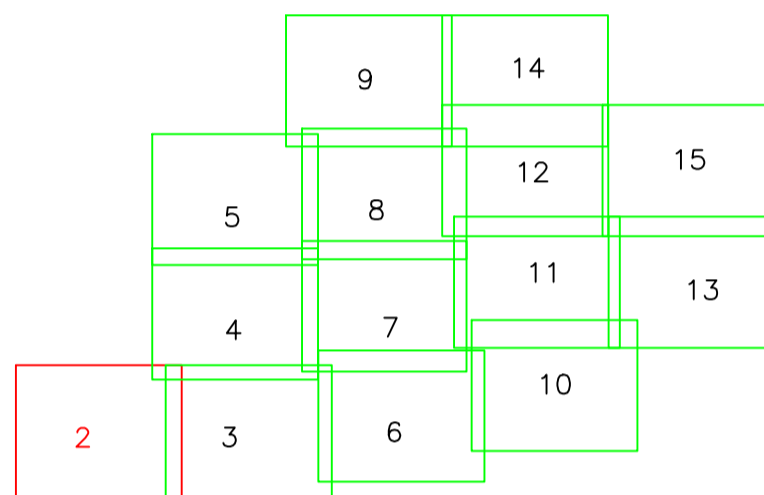

PT60
DP 259135

PT61
DP 259135



PT59
DP 259135

58
DP 259135

24
DP 258414

- LEGEND:
- BB-BOTTOM OF BANK
 - DW-DRIVEWAY
 - GP-GUIDE POST
 - HB-BOTTOM OF HEADWALL
 - HW-TOP OF HEADWALL
 - INV-INVERT LEVEL
 - MBX-MAIL BOX
 - TB-TOP OF BANK
 - VC-VEHICLE CROSSING
 - Ø-DIAMETER OF PIPE

THERE ARE LAYERS WITHIN THIS CAD PLAN THAT HAVE BEEN TURNED OFF FOR CLARITY PURPOSES

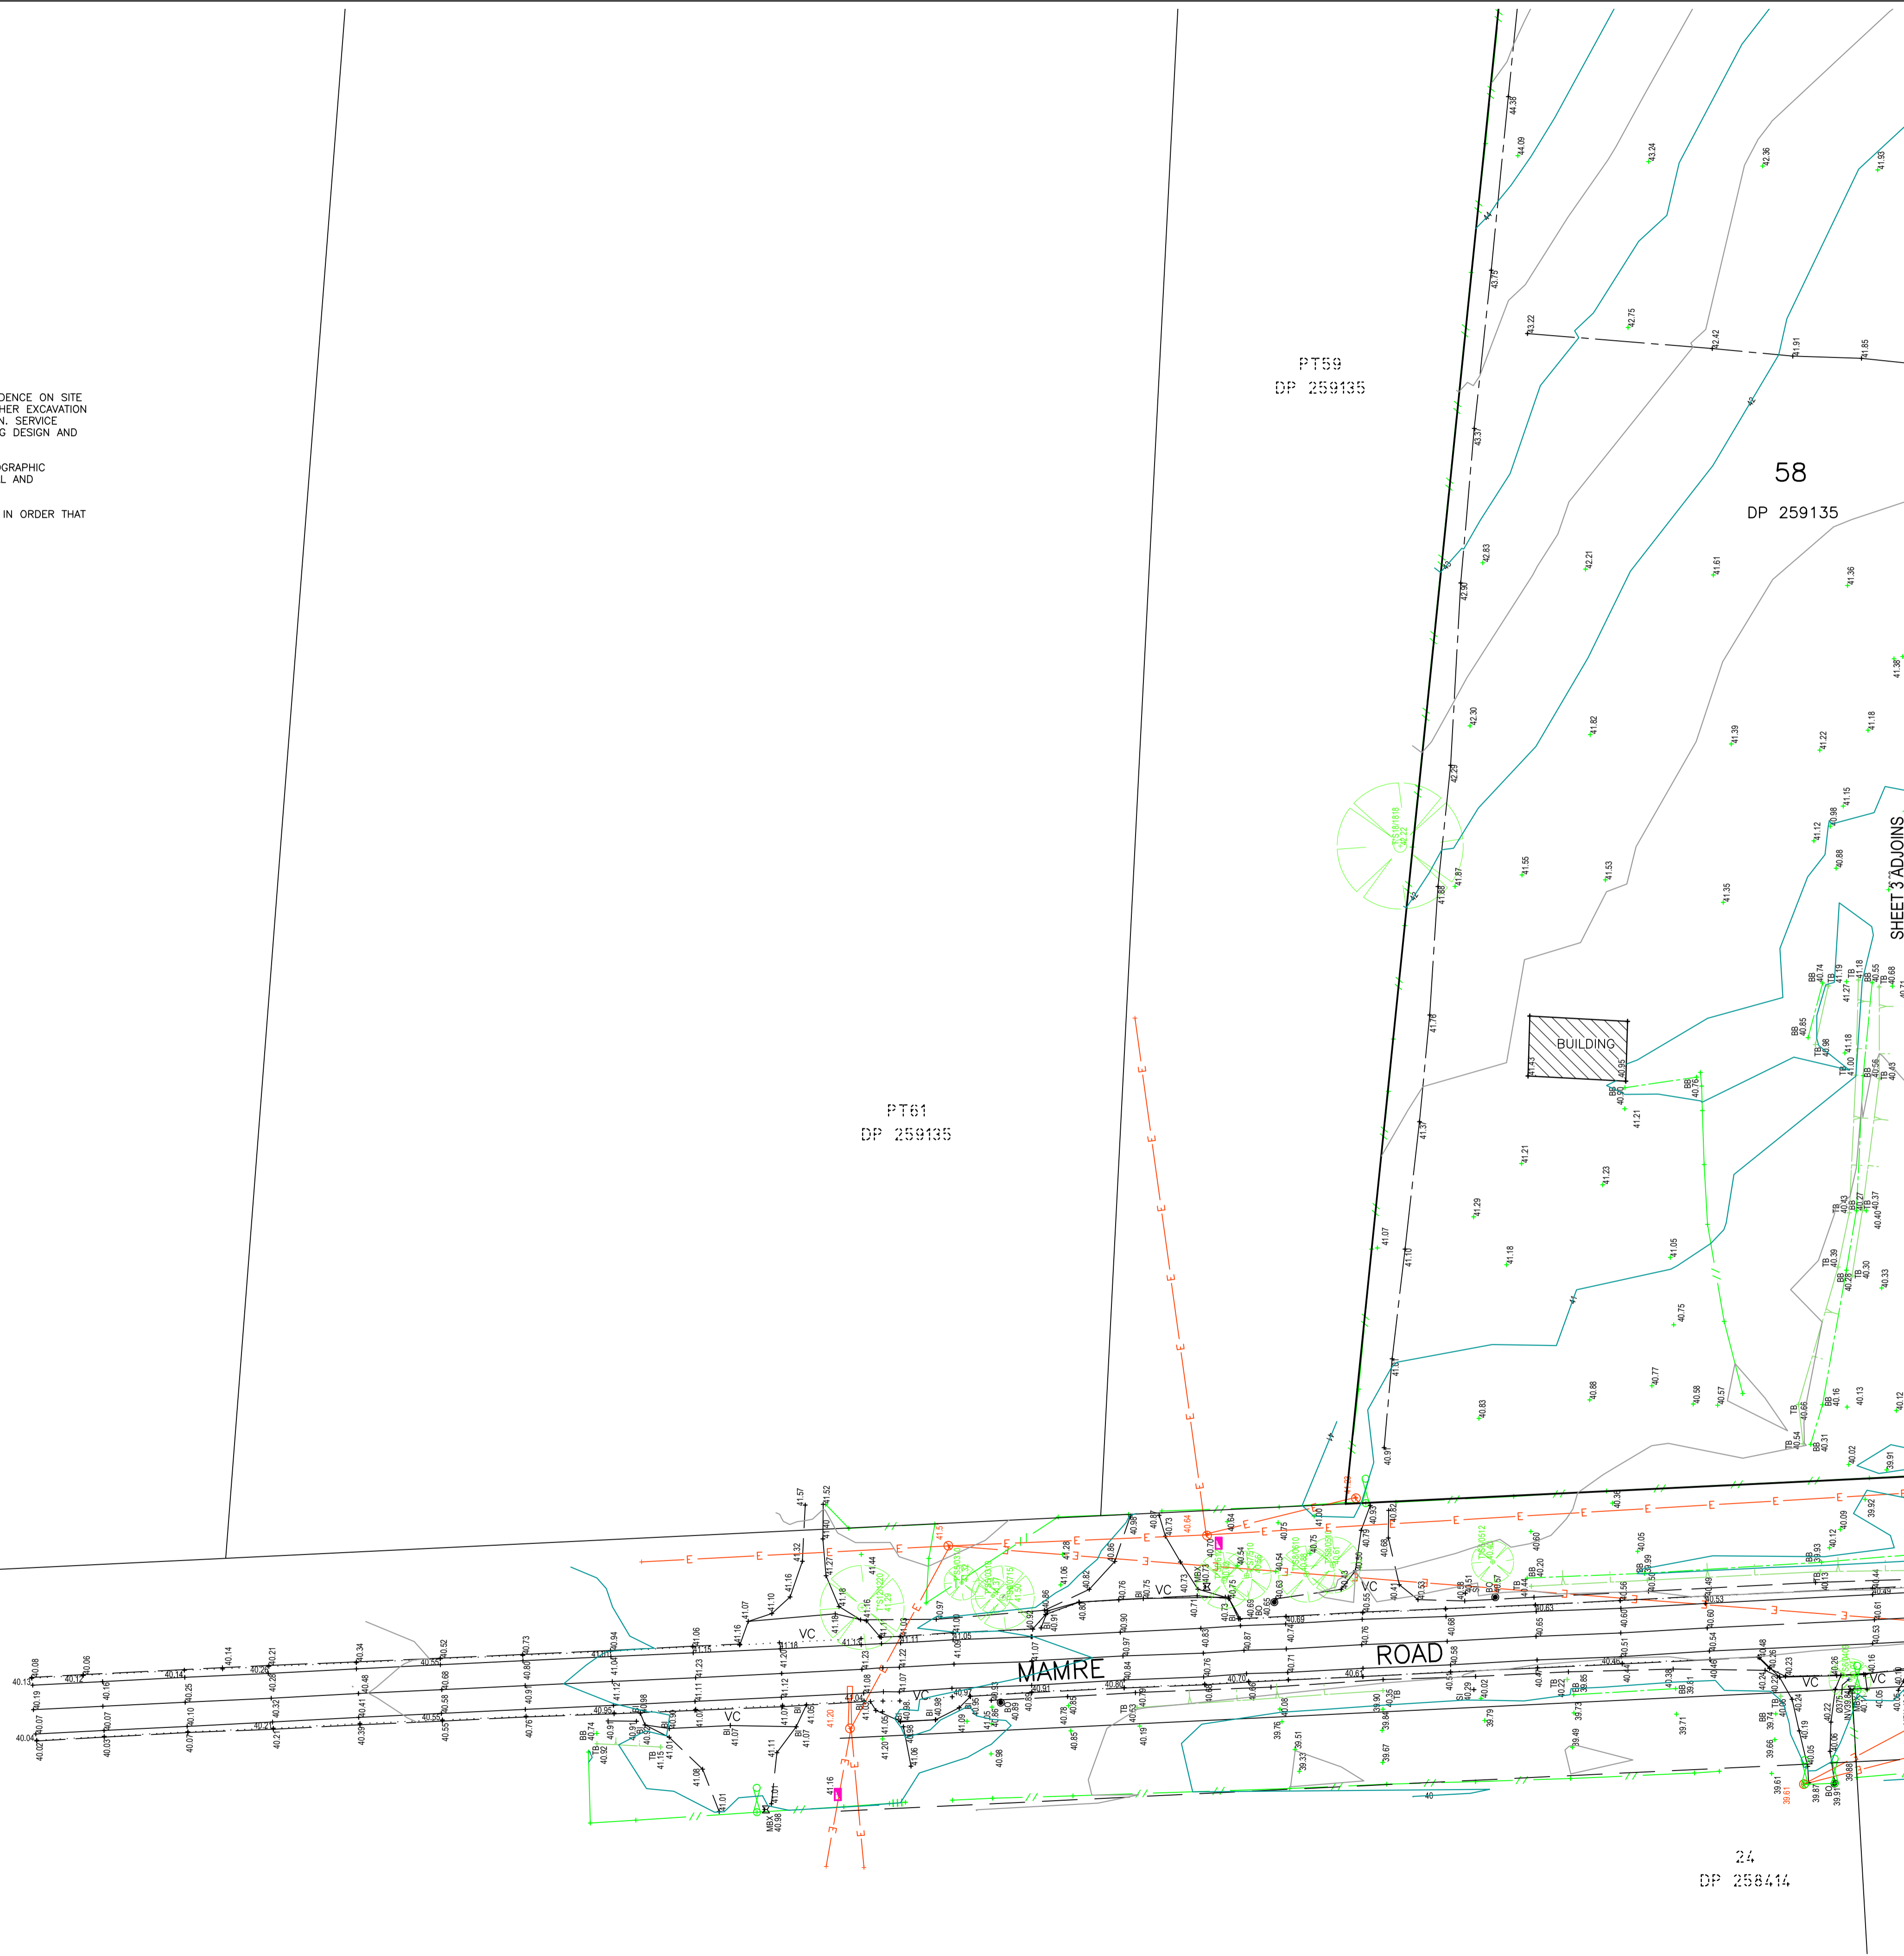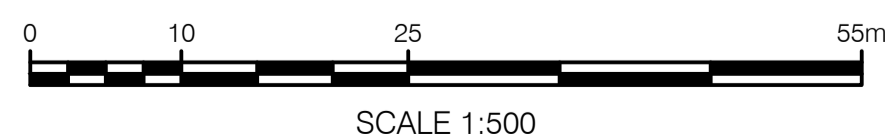

CLIENT
MIRVAC

PROJECT
DETAIL SURVEY OF LOTS 54-58 IN DP259135 788-864 MAMRE ROAD, KEMPS CREEK

NOTES
The title boundaries shown hereon were not marked at the time of survey and have been determined by plan dimensions only and not by field survey.
Services shown hereon have been located where possible by field survey. If not able to be so located, services have been plotted from the records of relevant authorities where available and have been noted accordingly on the plan. Where such records do not exist or are inadequate a notation has been made hereon.
Prior to any demolition, excavation or construction on the site, the relevant authority should be contacted for possible location of further underground services and detailed locations of all services.

TREE DETAIL
SYMBOL SIZE IS A TRUE REPRESENTATION OF THE SPREAD IN SYMMETRIC SIZE 7 OF T VALUE 2 IN SPREAD IN DIAMETER SPREAD

C	GKO	29/09/2020	PROJECT TITLE AMENDED
B	GKO	11/07/2019	EXTRA DETAILS ADDED
A	GKO	27/03/2019	INITIAL ISSUE

SYM CODE	DESCRIPTION	SYM CODE	DESCRIPTION
BM	BENCH MARK	OFM	OPTICAL FIBRE MARKER
BO	BOLLARD	OPF	OPTICAL FIBRE PIT
DJM	DRAINAGE MAN-HOLE	TM	PALM TREE
EFP	ELEC FUSE BOX	TS	SEAT
ELP	ELEC GARDEN LIGHT	TSR	SHRUB
EL	ELEC GREEN PILLAR	TCA	TELSTRA PIT
LP	ELEC LIGHT POLE	SLH	SEWER LAMP HOLE
EP	ELECT SINGLE PIT	SMH	SEWER MAN-HOLE
SPL	ELEC STAY POLE	SVP	SEWER VENT PIPE
PP	ELEC POWER POLE	SI	SIGN
ELP	ELEC POLE/LIGHT	BS	BUS STOP SIGN
TRANS	ELE POLE/TRANSFORM	T	TREE
FD	FUEL DIP	SGL	TRAFFIC LIGHT
GM	GAS MAIN	SCL	TRAFFIC CONTROLLER
GMR	GAS METER	SJX	TRAFFIC JUNCTION BOX
GAS	GAS VALVE	US	UNKNOWN SERVICE
AG	GATE	WAV	WATER AIR VALVE
GUL	GULLY PIT	WMR	WATER METER
HYD	HYDRANT	WEP	WATER PUMP
BOR	BOREHOLE	WSV	WATER STOP VALVE
		WTP	WATER TAP

Symbols shown are indicative only. The symbol size and orientation does not necessarily represent the real size or orientation of the feature.

DESCRIPTION	SYMBOL
DRAINAGE PIPE U/G	--- ---
DRAIN	--- ---
ELECT CABLE A/G	--- ---
ELEC. CABLE U/G	--- ---
GAS PIPE	--- ---
FENCE LINE	--- ---
SEWERAGE PIPE	--- ---
TELSTRA CABLE	--- ---
WATER PIPE	--- ---

Sydney Office
Level 2, 23-29 South Street
Rylandmere NSW 2116
PO Box 1144
Dundas NSW 2117

LANDPARTNERS
built environment consultants

(02) 9685 2000
info@landpartners.com.au
www.landpartners.com.au


ISO 9001:2008
FS 535663

HEIGHT DATUM AHD	LOCAL AUTHORITY PENRITH
HEIGHT ORIGIN PM335663 RL 51.992	SCALE 1:500 (A1)
MERIDIAN 56	CONTOUR INTERVAL 0.5 Metre
CO-ORD SYSTEM MGA	SURVEYOR BB
DATE OF SURVEY 12/03/2019	
CCAD FILE 74636 BB22 Mamre Rd	DRAWN SF
DATE 29/09/2020	
AUTOCAD FILE SY074636.000.1.3	CHECKED GKO
DATE 29/09/2020	
ARCHIVE FILE SY074636.000	APPROVED GKO
DATE 29/09/2020	
PLAN NUMBER SY074636.000.1.3	SHEET 2 OF 15


©LANDPARTNERS 2020




A Dial Before You Dig enquiry must be lodged at least two business days prior to starting any excavation or work site project.

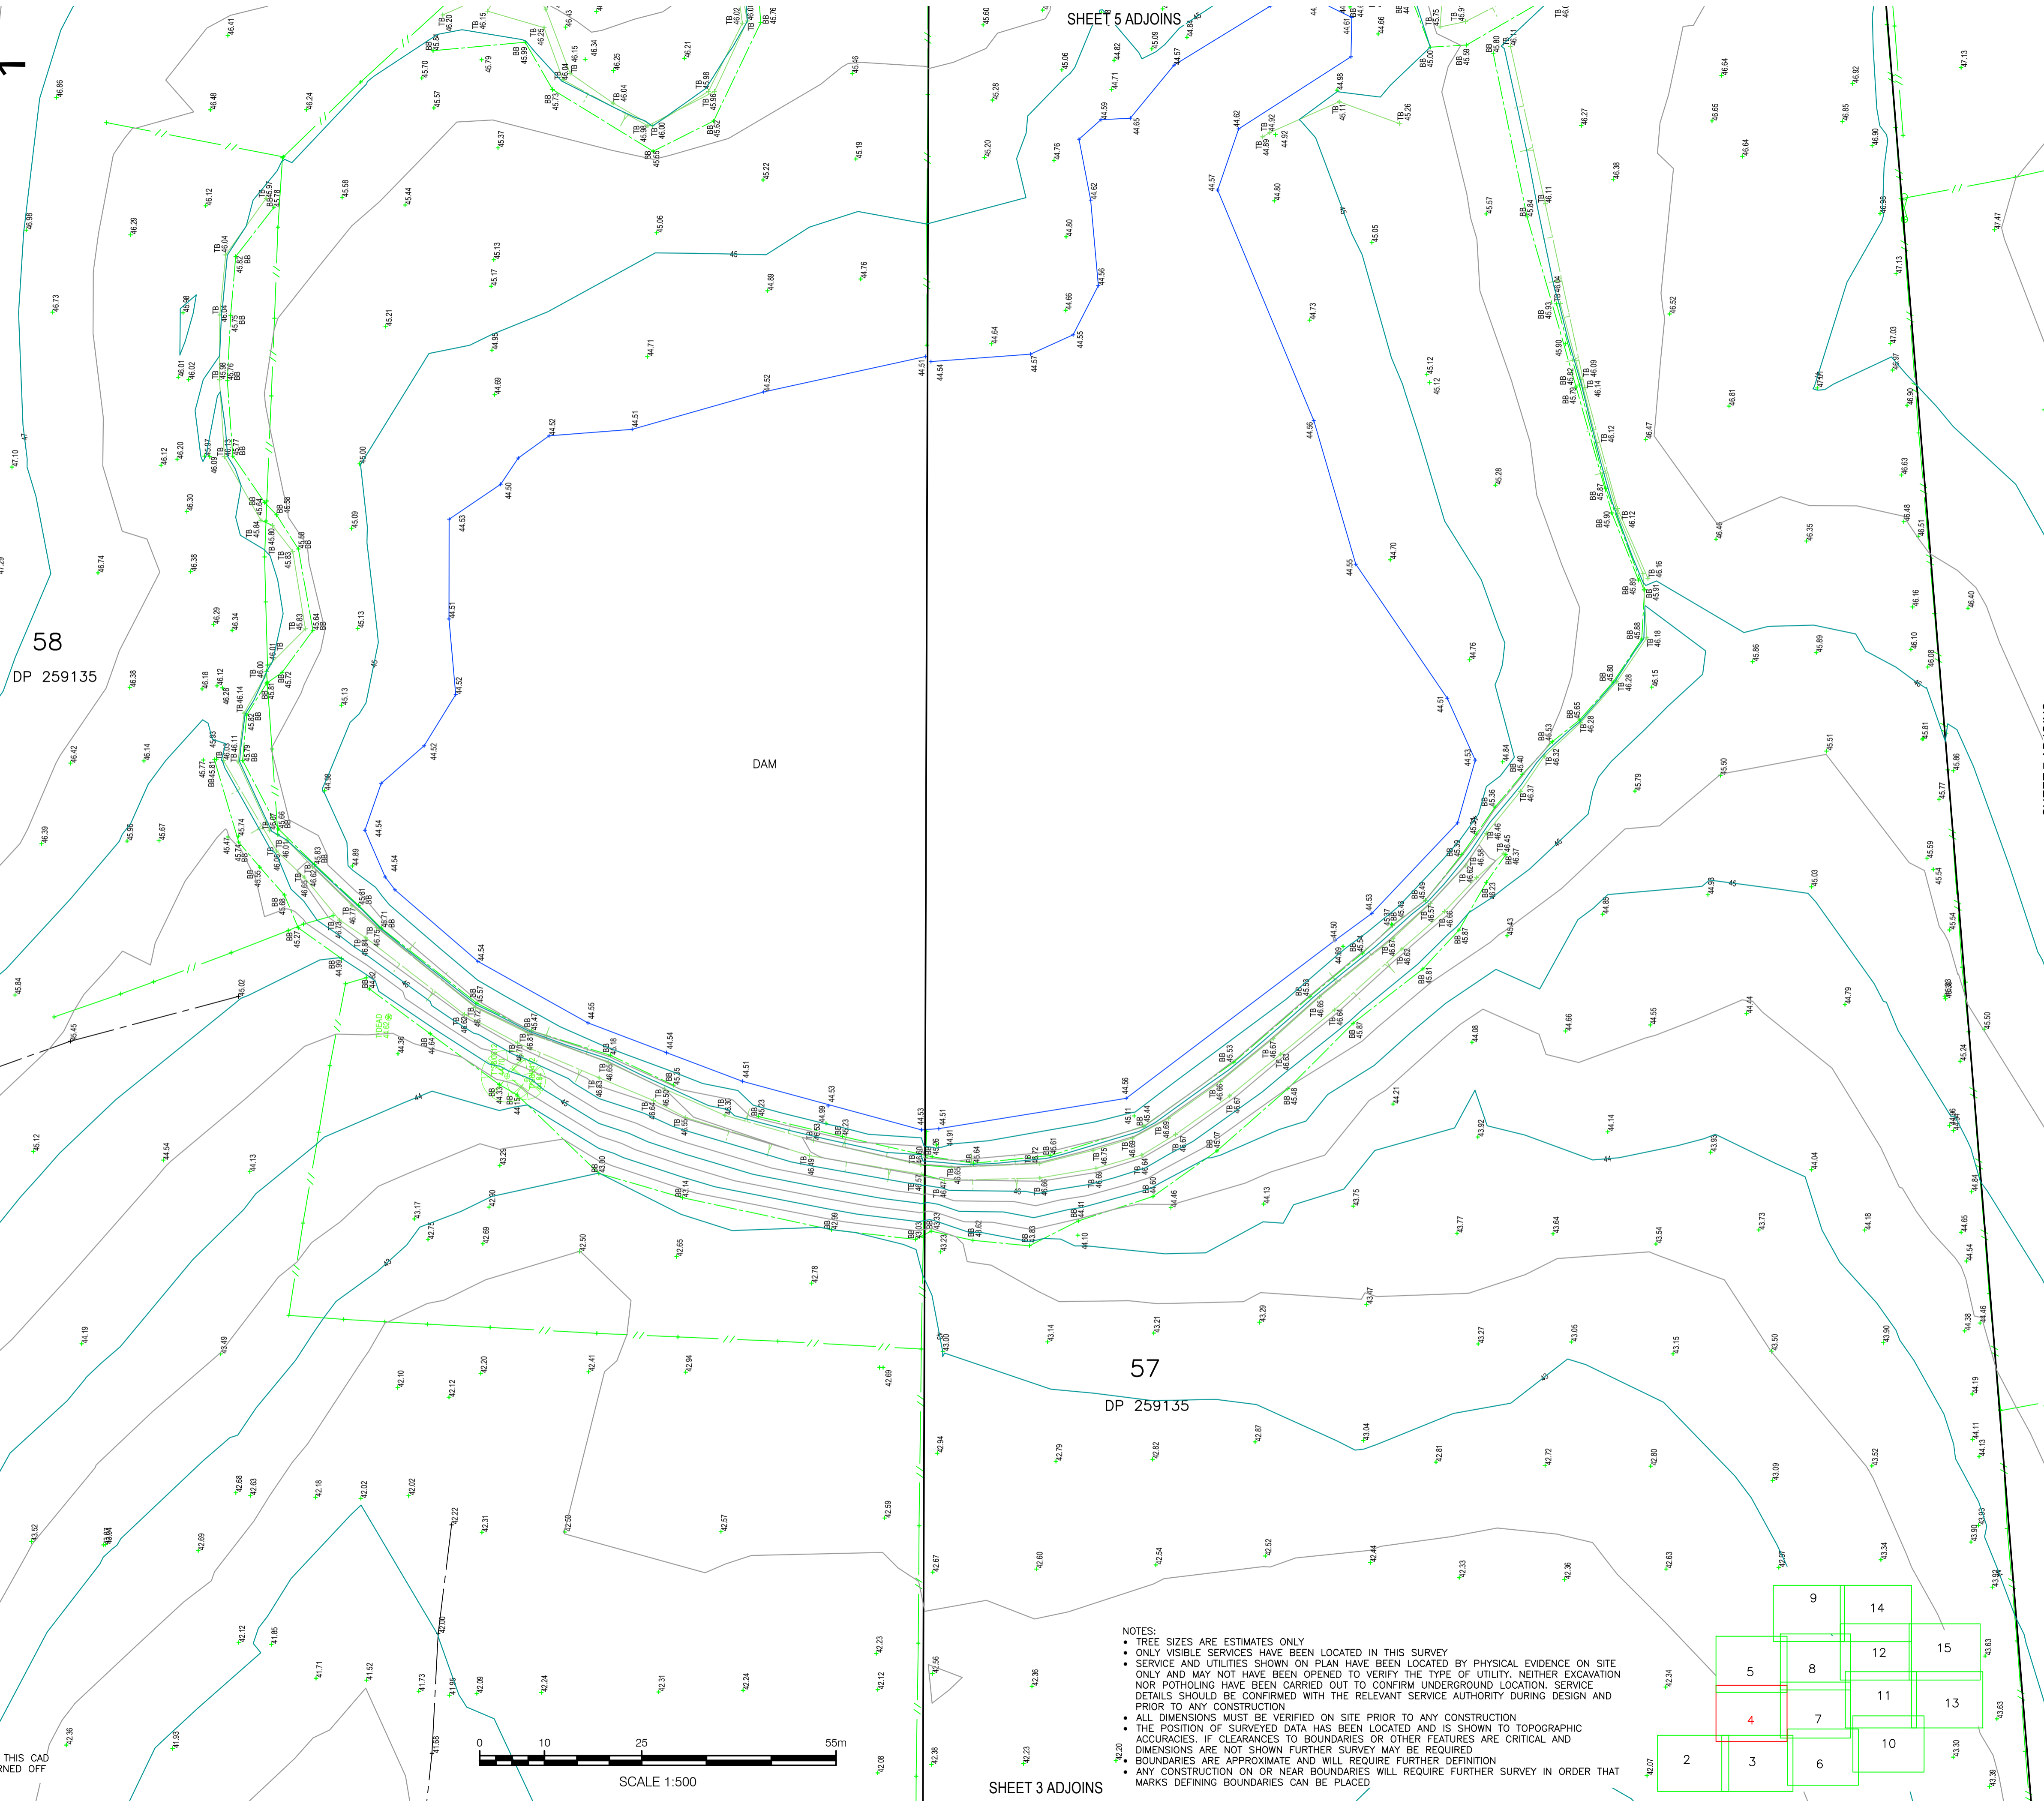

LEGEND:
BB-BOTTOM OF BANK
DW-DRIVEWAY
GP-GUIDE POST
HB-BOTTOM OF HEADWALL
HW-TOP OF HEADWALL
INV-INVERT LEVEL
MBX-MAIL BOX
TB-TOP OF BANK
VC-VEHICLE CROSSING
Ø-DIAMETER OF PIPE

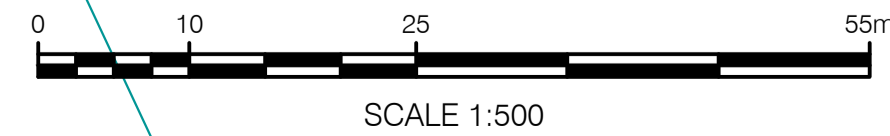

NOTES:
• TREE SIZES ARE ESTIMATES ONLY
• ONLY VISIBLE SERVICES HAVE BEEN LOCATED IN THIS SURVEY
• SERVICE AND UTILITIES SHOWN ON PLAN HAVE BEEN LOCATED BY PHYSICAL EVIDENCE ON SITE ONLY AND MAY NOT HAVE BEEN OPENED TO VERIFY THE TYPE OF UTILITY. NEITHER EXCAVATION NOR POT-HOLING HAVE BEEN CARRIED OUT TO CONFIRM UNDERGROUND LOCATION. SERVICE DETAILS SHOULD BE CONFIRMED WITH THE RELEVANT SERVICE AUTHORITY DURING DESIGN AND PRIOR TO ANY CONSTRUCTION
• ALL DIMENSIONS MUST BE VERIFIED ON SITE PRIOR TO ANY CONSTRUCTION
• THE POSITION OF SURVEYED DATA HAS BEEN LOCATED AND IS SHOWN TO TOPOGRAPHIC ACCURACIES. IF CLEARANCES TO BOUNDARIES OR OTHER FEATURES ARE CRITICAL AND DIMENSIONS ARE NOT SHOWN FURTHER SURVEY MAY BE REQUIRED
• BOUNDARIES ARE APPROXIMATE AND WILL REQUIRE FURTHER DEFINITION
• ANY CONSTRUCTION ON OR NEAR BOUNDARIES WILL REQUIRE FURTHER SURVEY IN ORDER THAT MARKS DEFINING BOUNDARIES CAN BE PLACED

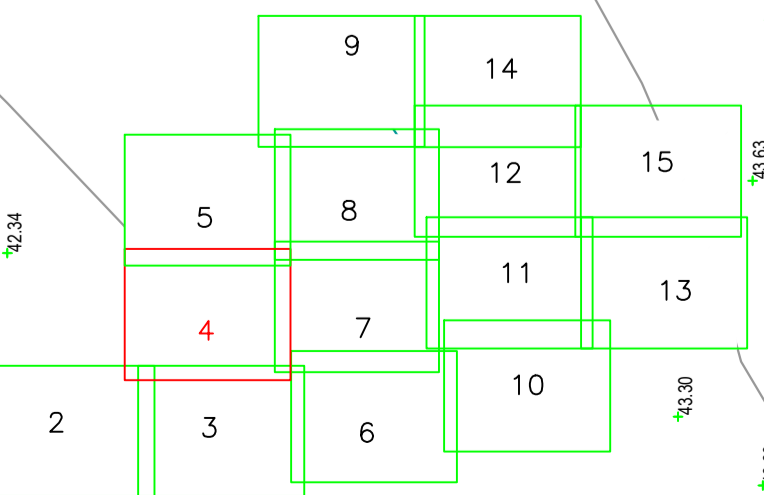


CLIENT
MIRVAC

PROJECT
**DETAIL SURVEY
OF
LOTS 54-58 IN
DP259135
788-864 MAMRE ROAD,
KEMPS CREEK**

NOTES
The title boundaries shown hereon were not marked at the time of survey and have been determined by plan dimensions only and not by field survey.

Services shown hereon have been located where possible by field survey. If not able to be so located, services have been plotted from the records of relevant authorities where available and have been noted accordingly on the plan. Where such records do not exist or are inadequate a notation has been made hereon.

Prior to any demolition, excavation or construction on the site, the relevant authority should be contacted for possible location of further underground services and detailed locations of all services.

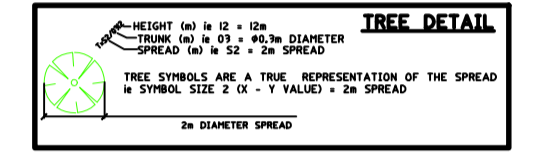

C	GKO	29/09/2020	PROJECT TITLE AMENDED
B	GKO	11/07/2019	EXTRA DETAILS ADDED
A	GKO	27/03/2019	INITIAL ISSUE

SYM	CODE	DESCRIPTION	SYM	CODE	DESCRIPTION
	BIN	BIN		OFM	OPTICAL FIBRE MARKER
	BM	BENCH MARK		OFP	OPTICAL FIBRE PIT
	BO	BOLLARD		TM	PALM TREE
	DJM	DRAINAGE MAN-HOLE		SE	SEAT
	EFP	ELEC FUSE BOX		TS	SHRUB
	ELP	ELEC GARDEN LIGHT		TCA	TELSTRA PIT
	EL	ELEC GREEN PILLAR		SLH	SEWER LAMP HOLE
	LP	ELEC LIGHT POLE		SMH	SEWER MAN-HOLE
	EP	ELEC SINGLE PIT		SVP	SEWER VENT PIPE
	SPL	ELEC STAY POLE		SI	SIGN
	PP	ELEC POWER POLE		BUS	BUS STOP SIGN
	ELP	ELEC POLE/LIGHT		T	TREE
	TRANS	ELEC POLE/TRANSFORM		SGL	TRAFFIC LIGHT
	FD	FUEL DIP		SCL	TRAFFIC CONTROLLER
	GM	GAS MAIN		SIX	TRAFFIC JUNCTION BOX
	GMR	GAS METER		US	UNKNOWN SERVICE
	GAS	GAS VALVE		WAV	WATER AIR VALVE
	AG	GATE		WMR	WATER METER
	GUL	GULLY PIT		WEP	WATER PUMP
	HYD	HYDRANT		WSV	WATER STOP VALVE
	BOR	BORERHOLE		WTP	WATER TAP


Symbols shown are indicative only. The symbol size and orientation does not necessarily represent the real size or orientation of the feature.

DRAINAGE PIPE U/G	
DRAIN	
ELECT CABLE A/G	
ELEC. CABLE U/G	
GAS PIPE	
FENCE LINE	
SEWERAGE PIPE	
TELSTRA CABLE	
WATER PIPE	

Sydney Office
Level 2, 23-29 South Street
Rylandmere NSW 2116
PO Box 1144
Dundas NSW 2117

(02) 9685 2000
info@landpartners.com.au
www.landpartners.com.au


HEIGHT DATUM	AHD	LOCAL AUTHORITY	PENRITH		
HEIGHT ORIGIN	PM33563 RL 51.992	SCALE	1:500 (A1)		
MERIDIAN	56	CONTOUR INTERVAL	0.5 Metre		
CO-ORD SYSTEM	MGA	SURVEYOR	BB	DATE OF SURVEY	12/03/2019
CCAD FILE	74636 BB22 Mamre Rd	DRAWN	SF	DATE	29/09/2020
AUTOCAD FILE	SY074636.000.1.3	CHECKED	GKO	DATE	29/09/2020
ARCHIVE FILE	SY074636.000	APPROVED	GKO	DATE	29/09/2020
PLAN NUMBER	SY074636.000.1.3	SHEET 4	OF 15		

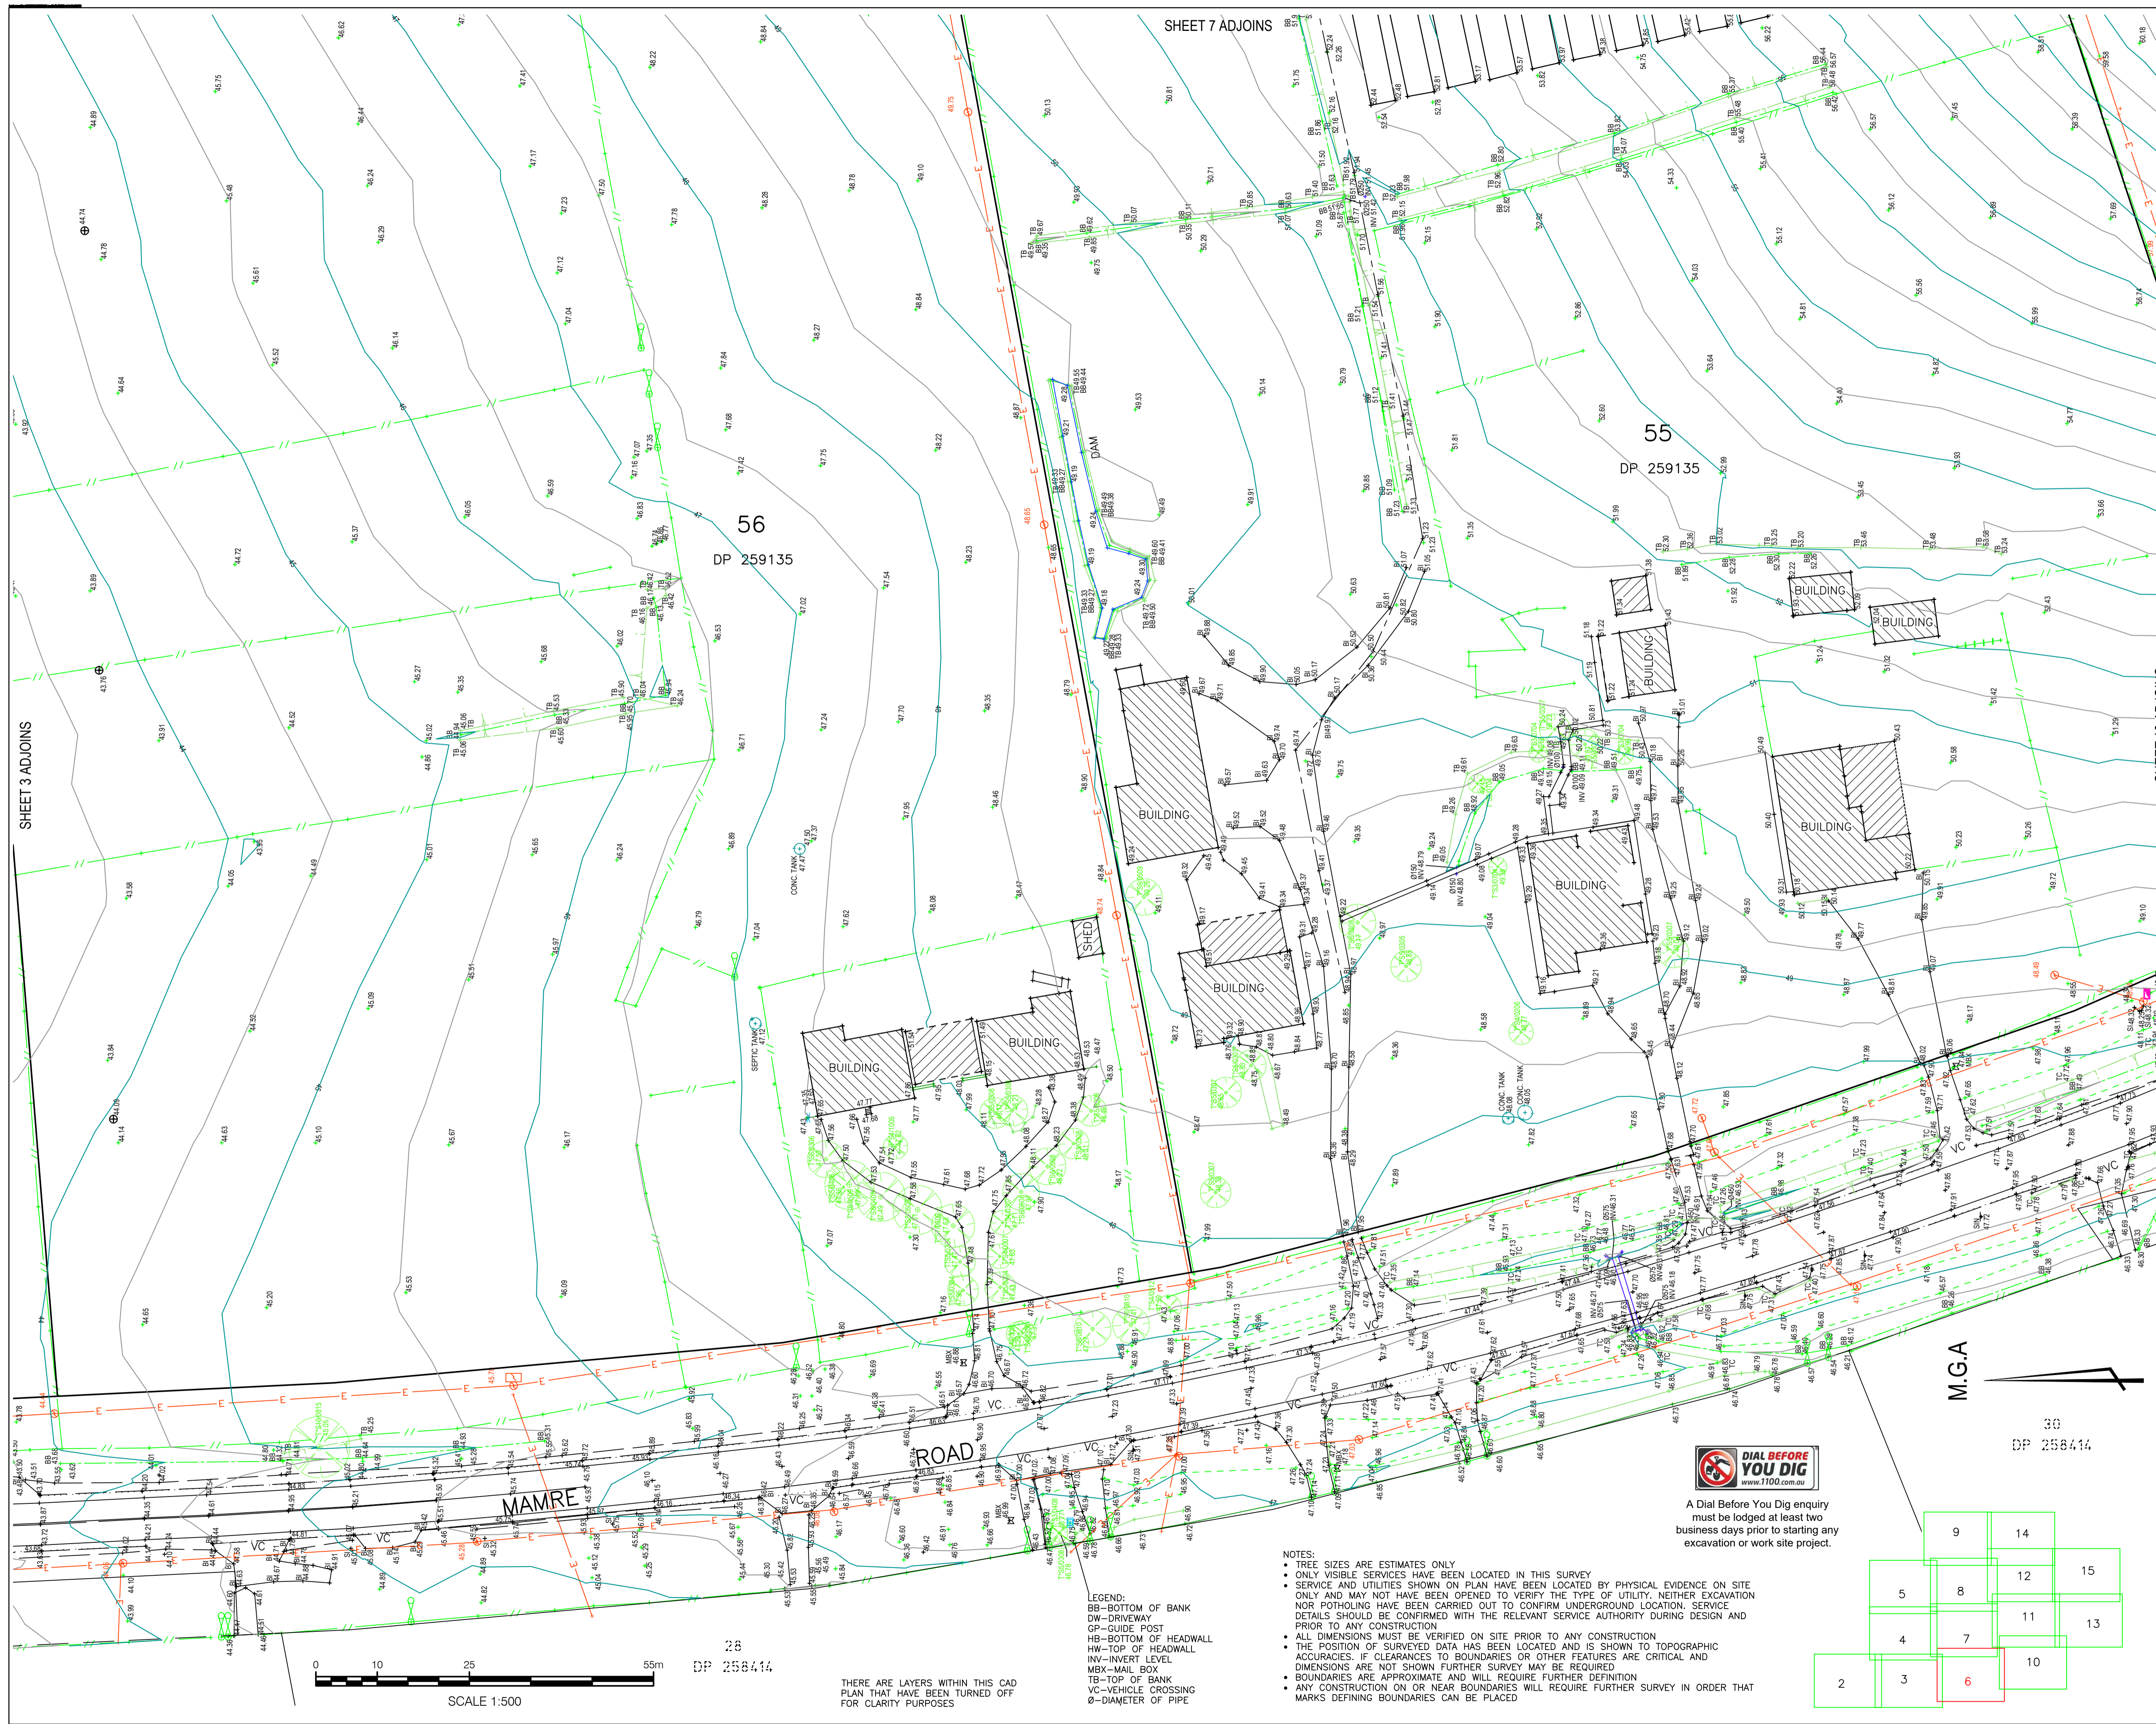

CLIENT
MIRVAC

PROJECT
**DETAIL SURVEY
OF
LOTS 54-58 IN
DP259135
788-864 MAMRE ROAD,
KEMPS CREEK**

NOTES
The title boundaries shown hereon were not marked at the time of survey and have been determined by plan dimensions only and not by field survey.
Services shown hereon have been located where possible by field survey. If not able to be so located, services have been plotted from the records of relevant authorities where available and have been noted accordingly on the plan. Where such records do not exist or are inadequate a notation has been made hereon.
Prior to any demolition, excavation or construction on the site, the relevant authority should be contacted for possible location of further underground services and detailed locations of all services.

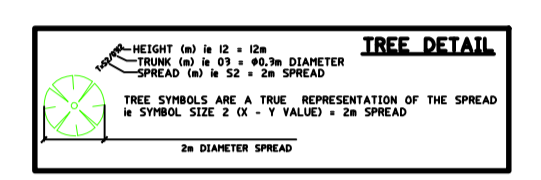

C	GKO	29/09/2020	PROJECT TITLE AMENDED
B	GKO	11/07/2019	EXTRA DETAILS ADDED
A	GKO	27/03/2019	INITIAL ISSUE

SYM CODE	DESCRIPTION	SYM CODE	DESCRIPTION
BM	BENCH MARK	OPF	OPTICAL FIBRE PIT
BO	BOLLARD	TM	PALM TREE
DJM	DRAINAGE MAN-HOLE	SE	SEAT
EFP	ELEC FUSE BOX	TS	SHRUB
ELP	ELEC GARDEN LIGHT	TCA	TELSTRA PIT
EL	ELEC GREEN PILLAR	SLH	SEWER LAMP HOLE
LP	ELEC LIGHT POLE	SMH	SEWER MAN-HOLE
EP	ELEC SINGLE PIT	SVP	SEWER VENT PIPE
SPL	ELEC STAY POLE	SI	SKIN
PP	ELEC POWER POLE	BS	BUS STOP SIGN
ELP	ELEC POLE/LIGHT	T	TREE
TRANS	TRANS POLE/TRANSFORM	SGL	TRAFFIC LIGHT
FD	FUEL DIP	SCL	TRAFFIC CONTROLLER
GM	GAS MAIN	SJX	TRAFFIC JUNCTION BOX
GMR	GAS METER	US	UNKNOWN SERVICE
GAS	GAS VALVE	WAV	WATER AIR VALVE
AG	GATE	WMR	WATER METER
GUL	GULLY PIT	WEP	WATER PUMP
HYD	HYDRANT	WSP	WATER STOP VALVE
BOR	BORERHOLE	WTP	WATER TAP

Symbols shown are indicative only. The symbol size and orientation does not necessarily represent the real size or orientation of the feature.

DRAINAGE PIPE U/G	---
DRAIN	---
ELECT. CABLE A/G	---
ELEC. CABLE U/G	---
GAS PIPE	---
FENCE LINE	---
SEWERAGE PIPE	---
TELSTRA CABLE	---
WATER PIPE	---

Sydney Office
Level 2, 23-29 South Street
Ryalmere NSW 2116
PO Box 1144
Dundas NSW 2117


(02) 9685 2000
info@landpartners.com.au
www.landpartners.com.au

150 9000 2008
FS 535663

HEIGHT DATUM AHD	LOCAL AUTHORITY PENRITH
HEIGHT ORIGIN PM33563 RL 51.992	SCALE 1:500 (A1)
MERIDIAN 56	CONTOUR INTERVAL 0.5 Metre
CO-ORD SYSTEM MGA	SURVEYOR BB
DATE OF SURVEY 12/03/2019	
CCAD FILE 74636 BB22 Mamre Rd	DRAWN SF
AUTOCAD FILE SY074636.000.1.3	CHECKED GKO
DATE 29/09/2020	
APPROVED GKO	DATE 29/09/2020
PLAN NUMBER SY074636.000.1.3	SHEET 6 OF 15


- NOTES:
- TREE SIZES ARE ESTIMATES ONLY
 - ONLY VISIBLE SERVICES HAVE BEEN LOCATED IN THIS SURVEY
 - SERVICE AND UTILITIES SHOWN ON PLAN HAVE BEEN LOCATED BY PHYSICAL EVIDENCE ON SITE ONLY AND MAY NOT HAVE BEEN OPENED TO VERIFY THE TYPE OF UTILITY. NEITHER EXCAVATION NOR POT-HOLING HAVE BEEN CARRIED OUT TO CONFIRM UNDERGROUND LOCATION. SERVICE DETAILS SHOULD BE CONFIRMED WITH THE RELEVANT SERVICE AUTHORITY DURING DESIGN AND PRIOR TO ANY CONSTRUCTION
 - ALL DIMENSIONS MUST BE VERIFIED ON SITE PRIOR TO ANY CONSTRUCTION
 - THE POSITION OF SURVEYED DATA HAS BEEN LOCATED AND IS SHOWN TO TOPOGRAPHIC ACCURACIES. IF CLEARANCES TO BOUNDARIES OR OTHER FEATURES ARE CRITICAL AND DIMENSIONS ARE NOT SHOWN FURTHER SURVEY MAY BE REQUIRED
 - BOUNDARIES ARE APPROXIMATE AND WILL REQUIRE FURTHER DEFINITION
 - ANY CONSTRUCTION ON OR NEAR BOUNDARIES WILL REQUIRE FURTHER SURVEY IN ORDER THAT MARKS DEFINING BOUNDARIES CAN BE PLACED

LEGEND:
BB-BOTTOM OF BANK
DW-DRIVEWAY
GP-GUIDE POST
HB-BOTTOM OF HEADWALL
HW-TOP OF HEADWALL
INV-INVERT LEVEL
MBX-MAIL BOX
TB-TOP OF BANK
VC-VEHICLE CROSSING
D-DIAMETER OF PIPE

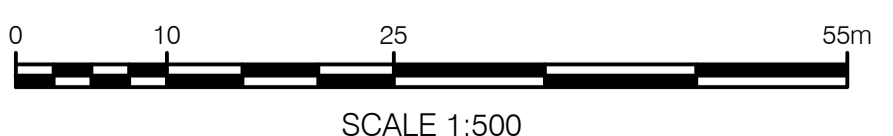

28
DP 258414

THERE ARE LAYERS WITHIN THIS CAD PLAN THAT HAVE BEEN TURNED OFF FOR CLARITY PURPOSES

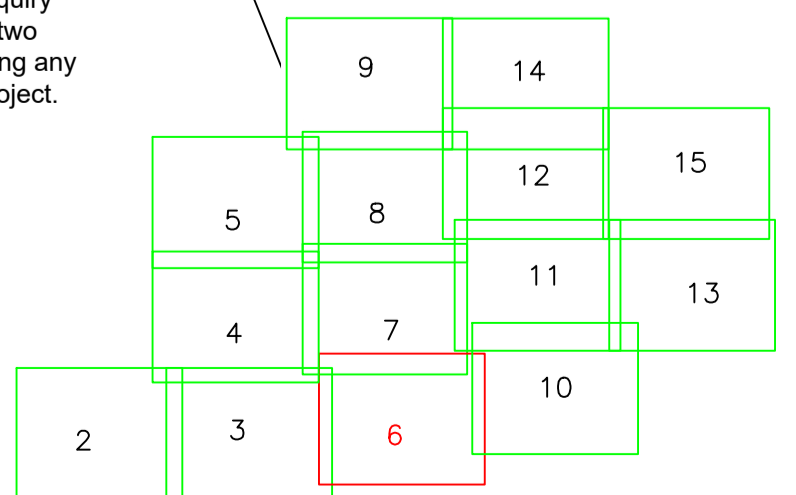


A Dial Before You Dig enquiry must be lodged at least two business days prior to starting any excavation or work site project.

SHEET 3 ADJOINS

SHEET 7 ADJOINS

SHEET 10 ADJOINS

34
DP 258949

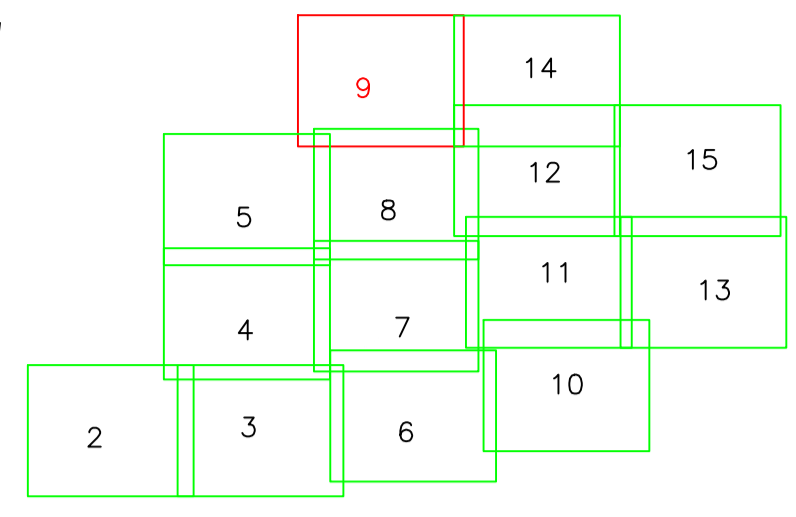

LEGEND:
BB-BOTTOM OF BANK
DW-DRIVEWAY
GP-GUIDE POST
HB-BOTTOM OF HEADWALL
HW-TOP OF HEADWALL
INV-INVERT LEVEL
MBX-MAIL BOX
TB-TOP OF BANK
VC-VEHICLE CROSSING
Ø-DIAMETER OF PIPE


THESE ARE LAYERS WITHIN THIS CAD PLAN THAT HAVE BEEN TURNED OFF FOR CLARITY PURPOSES

NOTES:
• TREE SIZES ARE ESTIMATES ONLY
• ONLY VISIBLE SERVICES HAVE BEEN LOCATED IN THIS SURVEY
• SERVICE AND UTILITIES SHOWN ON PLAN HAVE BEEN LOCATED BY PHYSICAL EVIDENCE ON SITE ONLY AND MAY NOT HAVE BEEN OPENED TO VERIFY THE TYPE OF UTILITY. NEITHER EXCAVATION NOR POT-HOLING HAVE BEEN CARRIED OUT TO CONFIRM UNDERGROUND LOCATION. SERVICE DETAILS SHOULD BE CONFIRMED WITH THE RELEVANT SERVICE AUTHORITY DURING DESIGN AND PRIOR TO ANY CONSTRUCTION
• ALL DIMENSIONS MUST BE VERIFIED ON SITE PRIOR TO ANY CONSTRUCTION
• THE POSITION OF SURVEYED DATA HAS BEEN LOCATED AND IS SHOWN TO TOPOGRAPHIC ACCURACIES IF CLEARANCES TO BOUNDARIES OR OTHER FEATURES ARE CRITICAL AND DIMENSIONS ARE NOT SHOWN FURTHER SURVEY MAY BE REQUIRED
• BOUNDARIES ARE APPROXIMATE AND WILL REQUIRE FURTHER DEFINITION
• ANY CONSTRUCTION ON OR NEAR BOUNDARIES WILL REQUIRE FURTHER SURVEY IN ORDER THAT MARKS DEFINING BOUNDARIES CAN BE PLACED

M.G.A.



A Dial Before You Dig enquiry must be lodged at least two business days prior to starting any excavation or work site project.

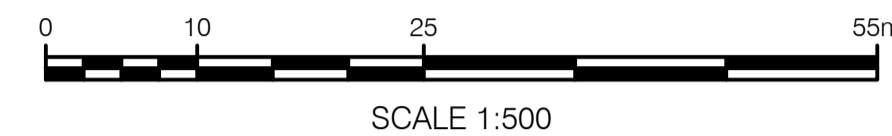

28
DP 255560

CLIENT


MIRVAC

PROJECT
DETAIL SURVEY
OF
LOTS 54-58 IN
DP259135
788-864 MAMRE ROAD,
KEMPS CREEK

NOTES
The title boundaries shown hereon were not marked at the time of survey and have been determined by plan dimensions only and not by field survey.

Services shown hereon have been located where possible by field survey. If not able to be so located, services have been plotted from the records of relevant authorities where available and have been noted accordingly on the plan. Where such records do not exist or are inadequate a notation has been made hereon.

Prior to any demolition, excavation or construction on the site, the relevant authority should be contacted for possible location of further underground services and detailed locations of all services.

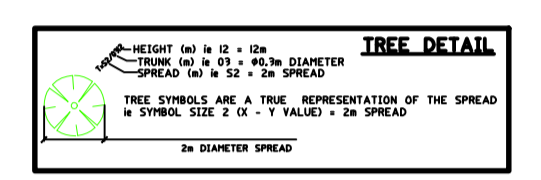


C	GKO	29/09/2020	PROJECT TITLE AMENDED
B	GKO	11/07/2019	EXTRA DETAILS ADDED
A	GKO	27/03/2019	INITIAL ISSUE

SYM	CODE	DESCRIPTION	SYM	CODE	DESCRIPTION
○	BIN	BIN	○	OFM	OPTICAL FIBRE MARKER
△	BM	BENCH MARK	□	OFP	OPTICAL FIBRE PIT
●	BO	BOLLARD	○	TM	PALM TREE
■	DJM	DRAINAGE MAN-HOLE	○	SE	SEAT
□	EFP	ELEC FUSE BOX	○	TS	SHRUB
○	ELP	ELEC GARDEN LIGHT	○	TCA	TELSTRA PIT
○	EL	ELEC GREEN PILLAR	○	SLH	SEWER LAMP HOLE
○	LP	ELEC LIGHT POLE	○	SMH	SEWER MAN-HOLE
○	EP	ELEC SINGLE PIT	○	SVP	SEWER VENT PIPE
○	SPL	ELEC STAY POLE	○	SI	SIGN
○	PP	ELEC POWER POLE	○	BS	BUS STOP SIGN
○	ELP	ELEC POLE/LIGHT	○	T	TREE
○	TRANS	ELE POLE/TRANSFORM	○	SGL	TRAFFIC LIGHT
○	FD	FUEL DIP	○	SCL	TRAFFIC CONTROLLER
○	GM	GAS MAIN	○	SJX	TRAFFIC JUNCTION BOX
○	GMR	GAS METER	○	US	UNKNOWN SERVICE
○	GAS	GAS VALVE	○	WAV	WATER AIR VALVE
○	AG	GATE	○	WMR	WATER METER
○	GUL	GULLY PIT	○	WEP	WATER PUMP
○	HYD	HYDRANT	○	WSV	WATER STOP VALVE
○	BOR	BORERHOLE	○	WTP	WATER TAP

Symbols shown are indicative only. The symbol size and orientation does not necessarily represent the real size or orientation of the feature.

DRAINAGE PIPE U/G	—●—●—●—●—
DRAIN	— — — — — —
ELECT CABLE A/G	—+—+—+—+—+—
ELEC. CABLE U/G	—- - - - -
GAS PIPE	—○—○—○—○—○—
FENCE LINE	— — — — — —
SEWERAGE PIPE	—○—○—○—○—○—
TELSTRA CABLE	—+—+—+—+—+—
WATER PIPE	— — — — — —

HEIGHT DATUM	AHD	LOCAL AUTHORITY	PENRITH
HEIGHT ORIGIN	PM33563 RL 51.992	SCALE	1:500 (A1)
MERIDIAN	56	CONTOUR INTERVAL	0.5 Metre
CO-ORD SYSTEM	MGA	SURVEYOR	BB
DATE OF SURVEY	12/03/2019		
CCAD FILE	74636 BB22 Mamre Rd	DRAWN	SF
DATE	29/09/2020		
AUTOCAD FILE	SY074636.000.1.3	CHECKED	GKO
DATE	29/09/2020		
ARCHIVE FILE	SY074636.000	APPROVED	GKO
DATE	29/09/2020		
PLAN NUMBER	SY074636.000.1.3	SHEET 9 OF 15	

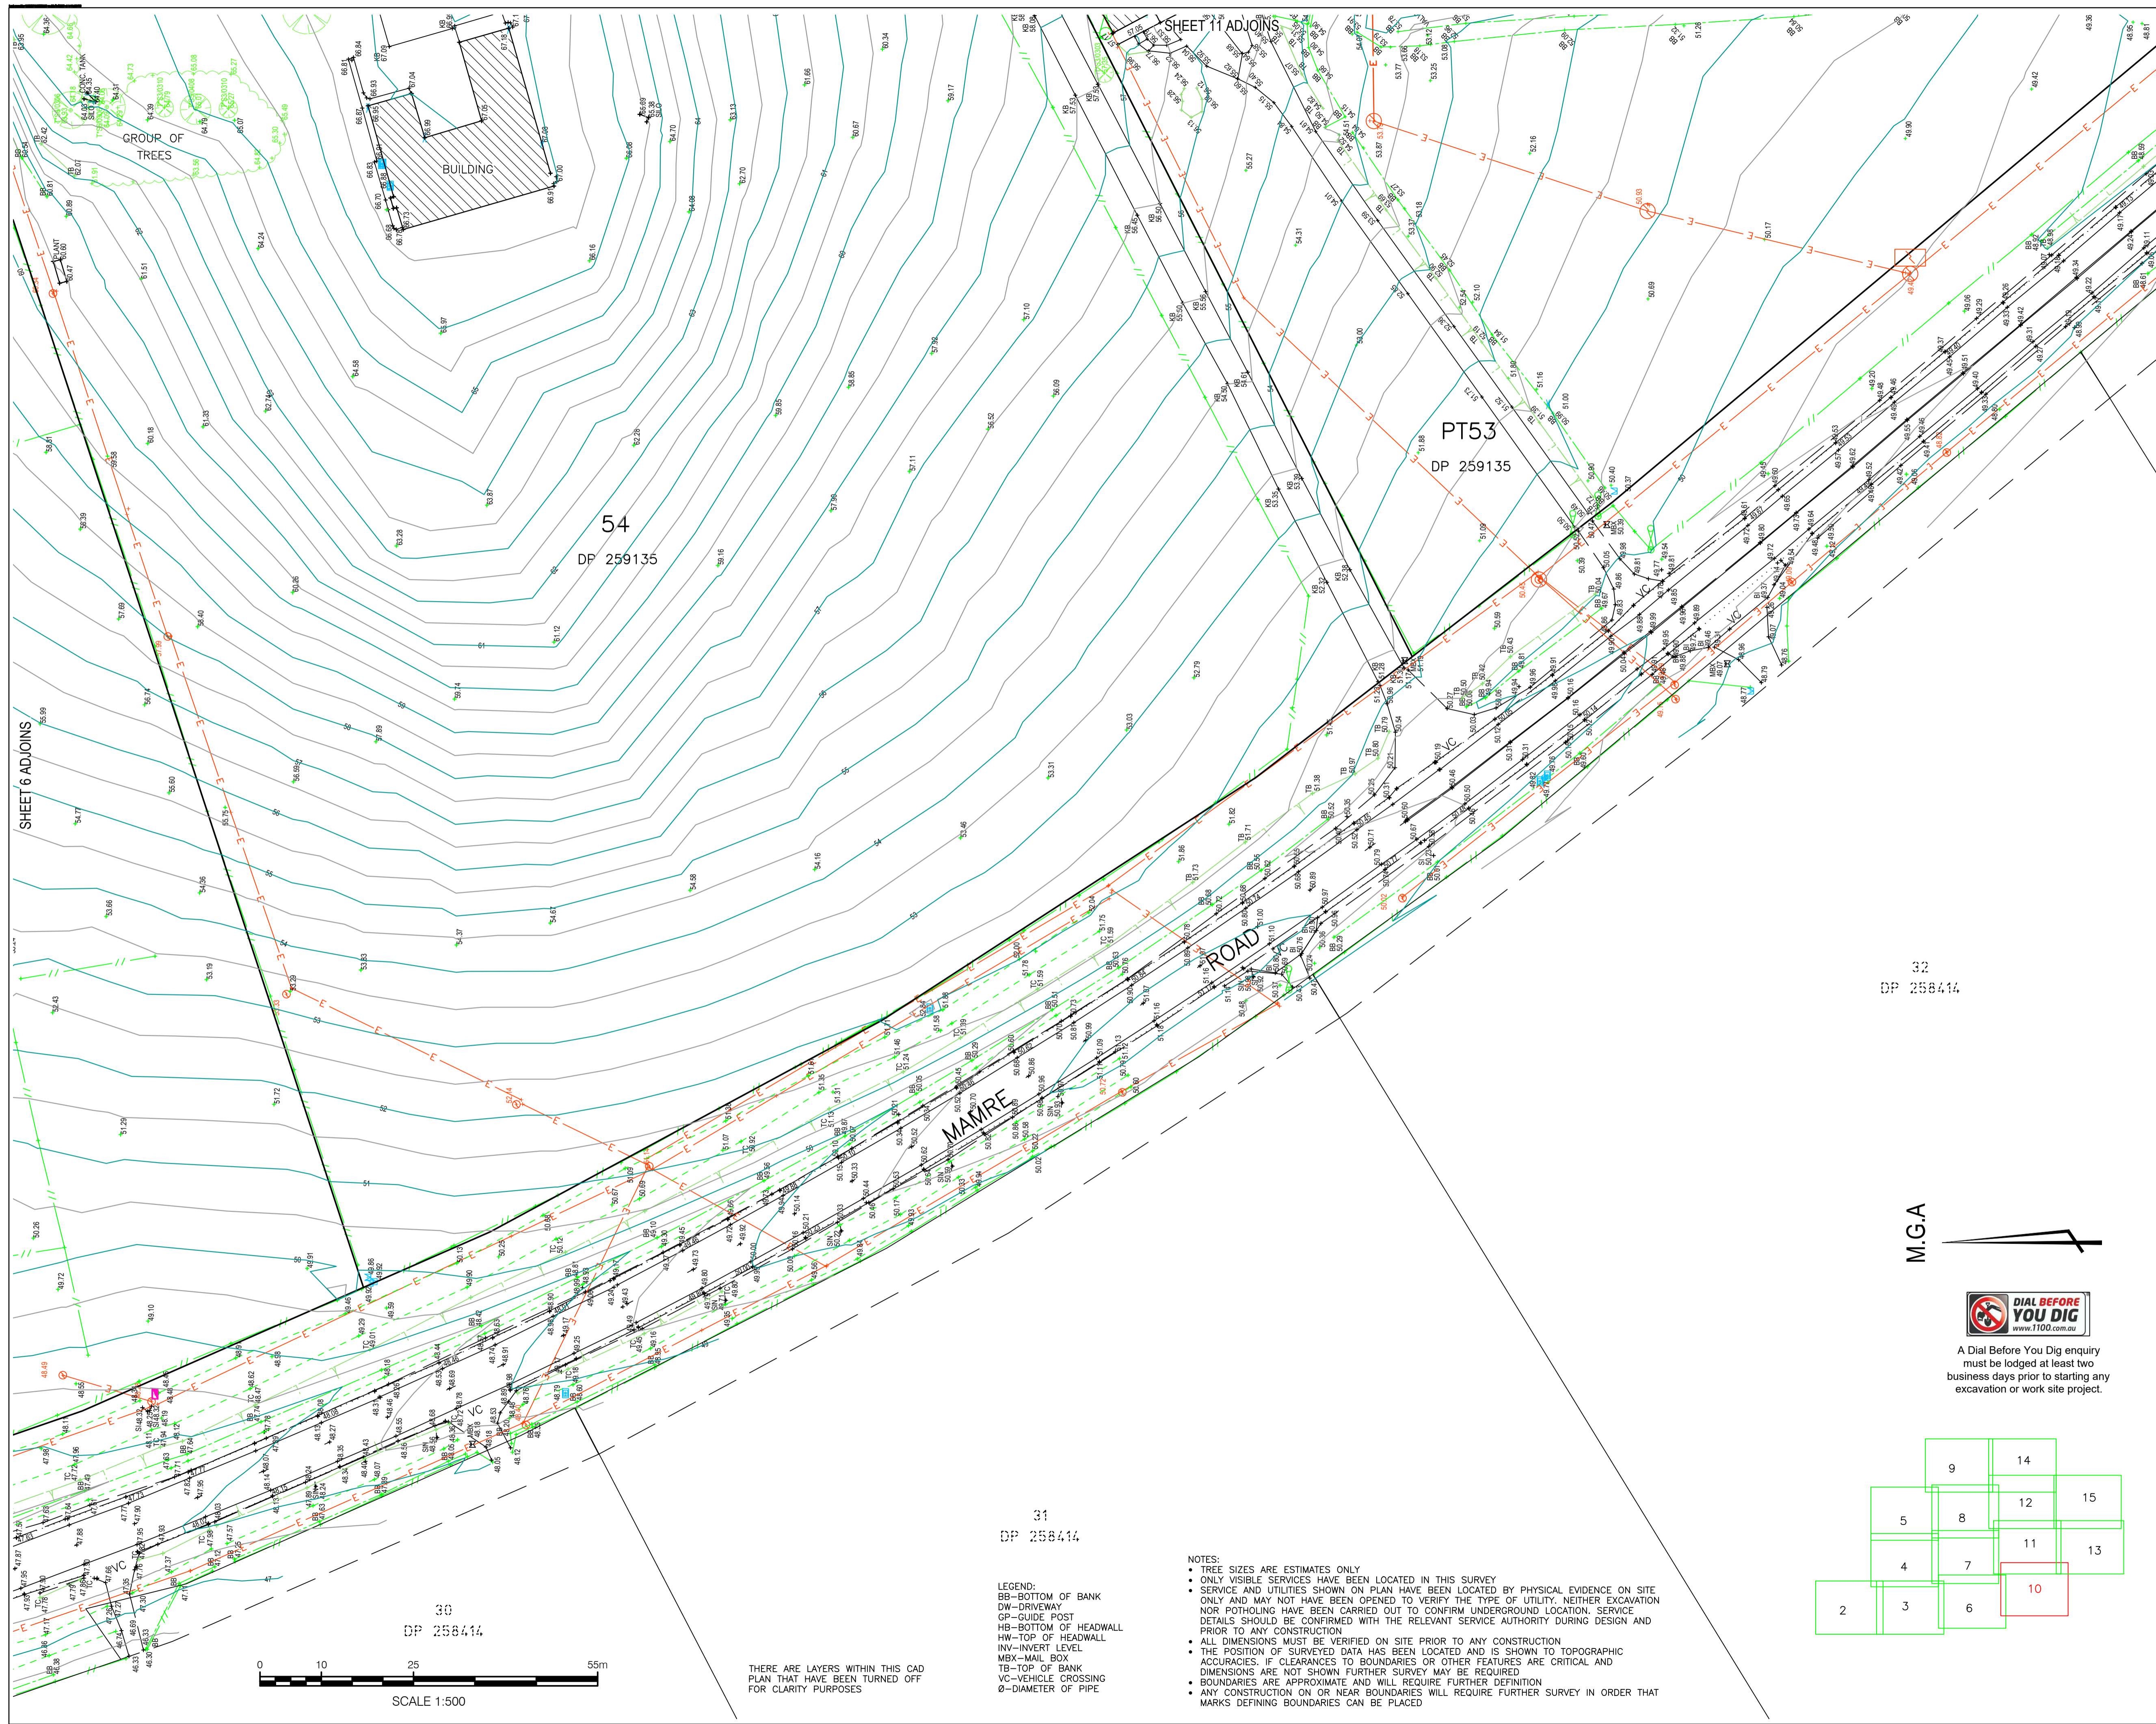

CLIENT
MIRVAC

PROJECT
DETAIL SURVEY OF LOTS 54-58 IN DP259135 788-864 MAMRE ROAD, KEMPS CREEK

NOTES
The title boundaries shown hereon were not marked at the time of survey and have been determined by plan dimensions only and not by field survey.
Services shown hereon have been located where possible by field survey, if not able to be so located, services have been plotted from the records of relevant authorities where available and have been noted accordingly on the plan. Where such records do not exist or are inadequate a notation has been made hereon.
Prior to any demolition, excavation or construction on the site, the relevant authority should be contacted for possible location of further underground services and detailed locations of all services.

SYMBOL	DESCRIPTION
	TREE
	TREE WITH SPREAD

C	GKO	29/09/2020	PROJECT TITLE AMENDED
B	GKO	11/07/2019	EXTRA DETAILS ADDED
A	GKO	27/03/2019	INITIAL ISSUE

SYM CODE	DESCRIPTION	SYM CODE	DESCRIPTION
BM	BENCH MARK	OFM	OPTICAL FIBRE MARKER
BO	BOLLARD	OPF	OPTICAL FIBRE PIT
DJM	DRAINAGE MAN-HOLE	TM	PALM TREE
EFP	ELEC FUSE BOX	SE	SEAT
ELP	ELEC GARDEN LIGHT	TS	SHRUB
EL	ELEC GREEN PILLAR	TCA	TELSTRA PIT
LP	ELEC LIGHT POLE	SLH	SEWER LAMP HOLE
EP	ELECT SINGLE PIT	SMH	SEWER MANHOLE
SPL	ELEC STAY POLE	SVP	SEWER VENT PIPE
PP	ELEC POWER POLE	SI	SIGN
ELP	ELEC POLE/LIGHT	BS	BUS STOP SIGN
TRANS	ELEC POLE/TRANSFORM	T	TREE
FD	FUEL DIP	SGL	TRAFFIC LIGHT
GM	GAS MAIN	SCL	TRAFFIC CONTROLLER
GMR	GAS METER	SJX	TRAFFIC JUNCTION BOX
GV	GAS VALVE	US	UNKNOWN SERVICE
AG	GATE	WAV	WATER AIR VALVE
GUL	GULLY PIT	WMR	WATER METER
HYD	HYDRANT	WEP	WATER PUMP
BOR	BORERHOLE	WSV	WATER STOP VALVE
		WTP	WATER TAP

Symbols shown are indicative only. The symbol size and orientation does not necessarily represent the real size or orientation of the feature.

DRAINAGE PIPE U/G	
DRAIN	
ELECT CABLE A/G	
ELEC. CABLE U/G	
GAS PIPE	
FENCE LINE	
SEWERAGE PIPE	
TELSTRA CABLE	
WATER PIPE	




A Dial Before You Dig enquiry must be lodged at least two business days prior to starting any excavation or work site project.

Sydney Office
Level 2, 23-29 South Street
Rylandmere NSW 2116
PO Box 1144
Dundas NSW 2117

(02) 9685 2000
info@landpartners.com.au
www.landpartners.com.au


HEIGHT DATUM	AHD	LOCAL AUTHORITY	PENRITH
HEIGHT ORIGIN	PM335663 RL 51.992	SCALE	1:500 (A1)
MERIDIAN	56	CONTOUR INTERVAL	0.5 Metre
CO-ORD SYSTEM	MGA	SURVEYOR	BB
		DATE OF SURVEY	12/03/2019
CCAD FILE	74636 BB22 Mamre Rd	DRAWN	DATE
		SF	29/09/2020
AUTOCAD FILE	SY074636.000.1.3	CHECKED	DATE
		GKO	29/09/2020
ARCHIVE FILE	SY074636.000	APPROVED	DATE
		GKO	29/09/2020
PLAN NUMBER	SY074636.000.1.3	SHEET	10 OF 15

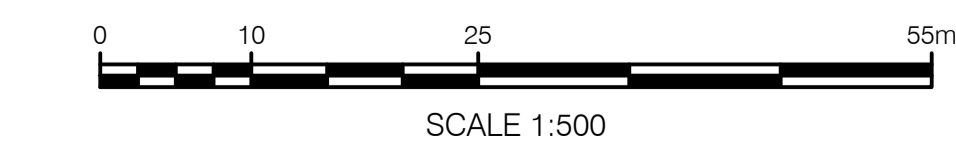

THERE ARE LAYERS WITHIN THIS CAD PLAN THAT HAVE BEEN TURNED OFF FOR CLARITY PURPOSES

LEGEND:
BB-BOTTOM OF BANK
DW-DRIVEWAY
GP-GUIDE POST
HB-BOTTOM OF HEADWALL
HW-TOP OF HEADWALL
INV-INVERT LEVEL
MBX-MAIL BOX
TB-TOP OF BANK
VC-VEHICLE CROSSING
Ø-DIAMETER OF PIPE

- NOTES:
- TREE SIZES ARE ESTIMATES ONLY
 - ONLY VISIBLE SERVICES HAVE BEEN LOCATED IN THIS SURVEY
 - SERVICE AND UTILITIES SHOWN ON PLAN HAVE BEEN LOCATED BY PHYSICAL EVIDENCE ON SITE ONLY AND MAY NOT HAVE BEEN OPENED TO VERIFY THE TYPE OF UTILITY, NEITHER EXCAVATION NOR POT-HOLING HAVE BEEN CARRIED OUT TO CONFIRM UNDERGROUND LOCATION, SERVICE DETAILS SHOULD BE CONFIRMED WITH THE RELEVANT SERVICE AUTHORITY DURING DESIGN AND PRIOR TO ANY CONSTRUCTION
 - ALL DIMENSIONS MUST BE VERIFIED ON SITE PRIOR TO ANY CONSTRUCTION
 - THE POSITION OF SURVEYED DATA HAS BEEN LOCATED AND IS SHOWN TO TOPOGRAPHIC ACCURACIES, IF CLEARANCES TO BOUNDARIES OR OTHER FEATURES ARE CRITICAL AND DIMENSIONS ARE NOT SHOWN FURTHER SURVEY MAY BE REQUIRED
 - BOUNDARIES ARE APPROXIMATE AND WILL REQUIRE FURTHER DEFINITION
 - ANY CONSTRUCTION ON OR NEAR BOUNDARIES WILL REQUIRE FURTHER SURVEY IN ORDER THAT MARKS DEFINING BOUNDARIES CAN BE PLACED

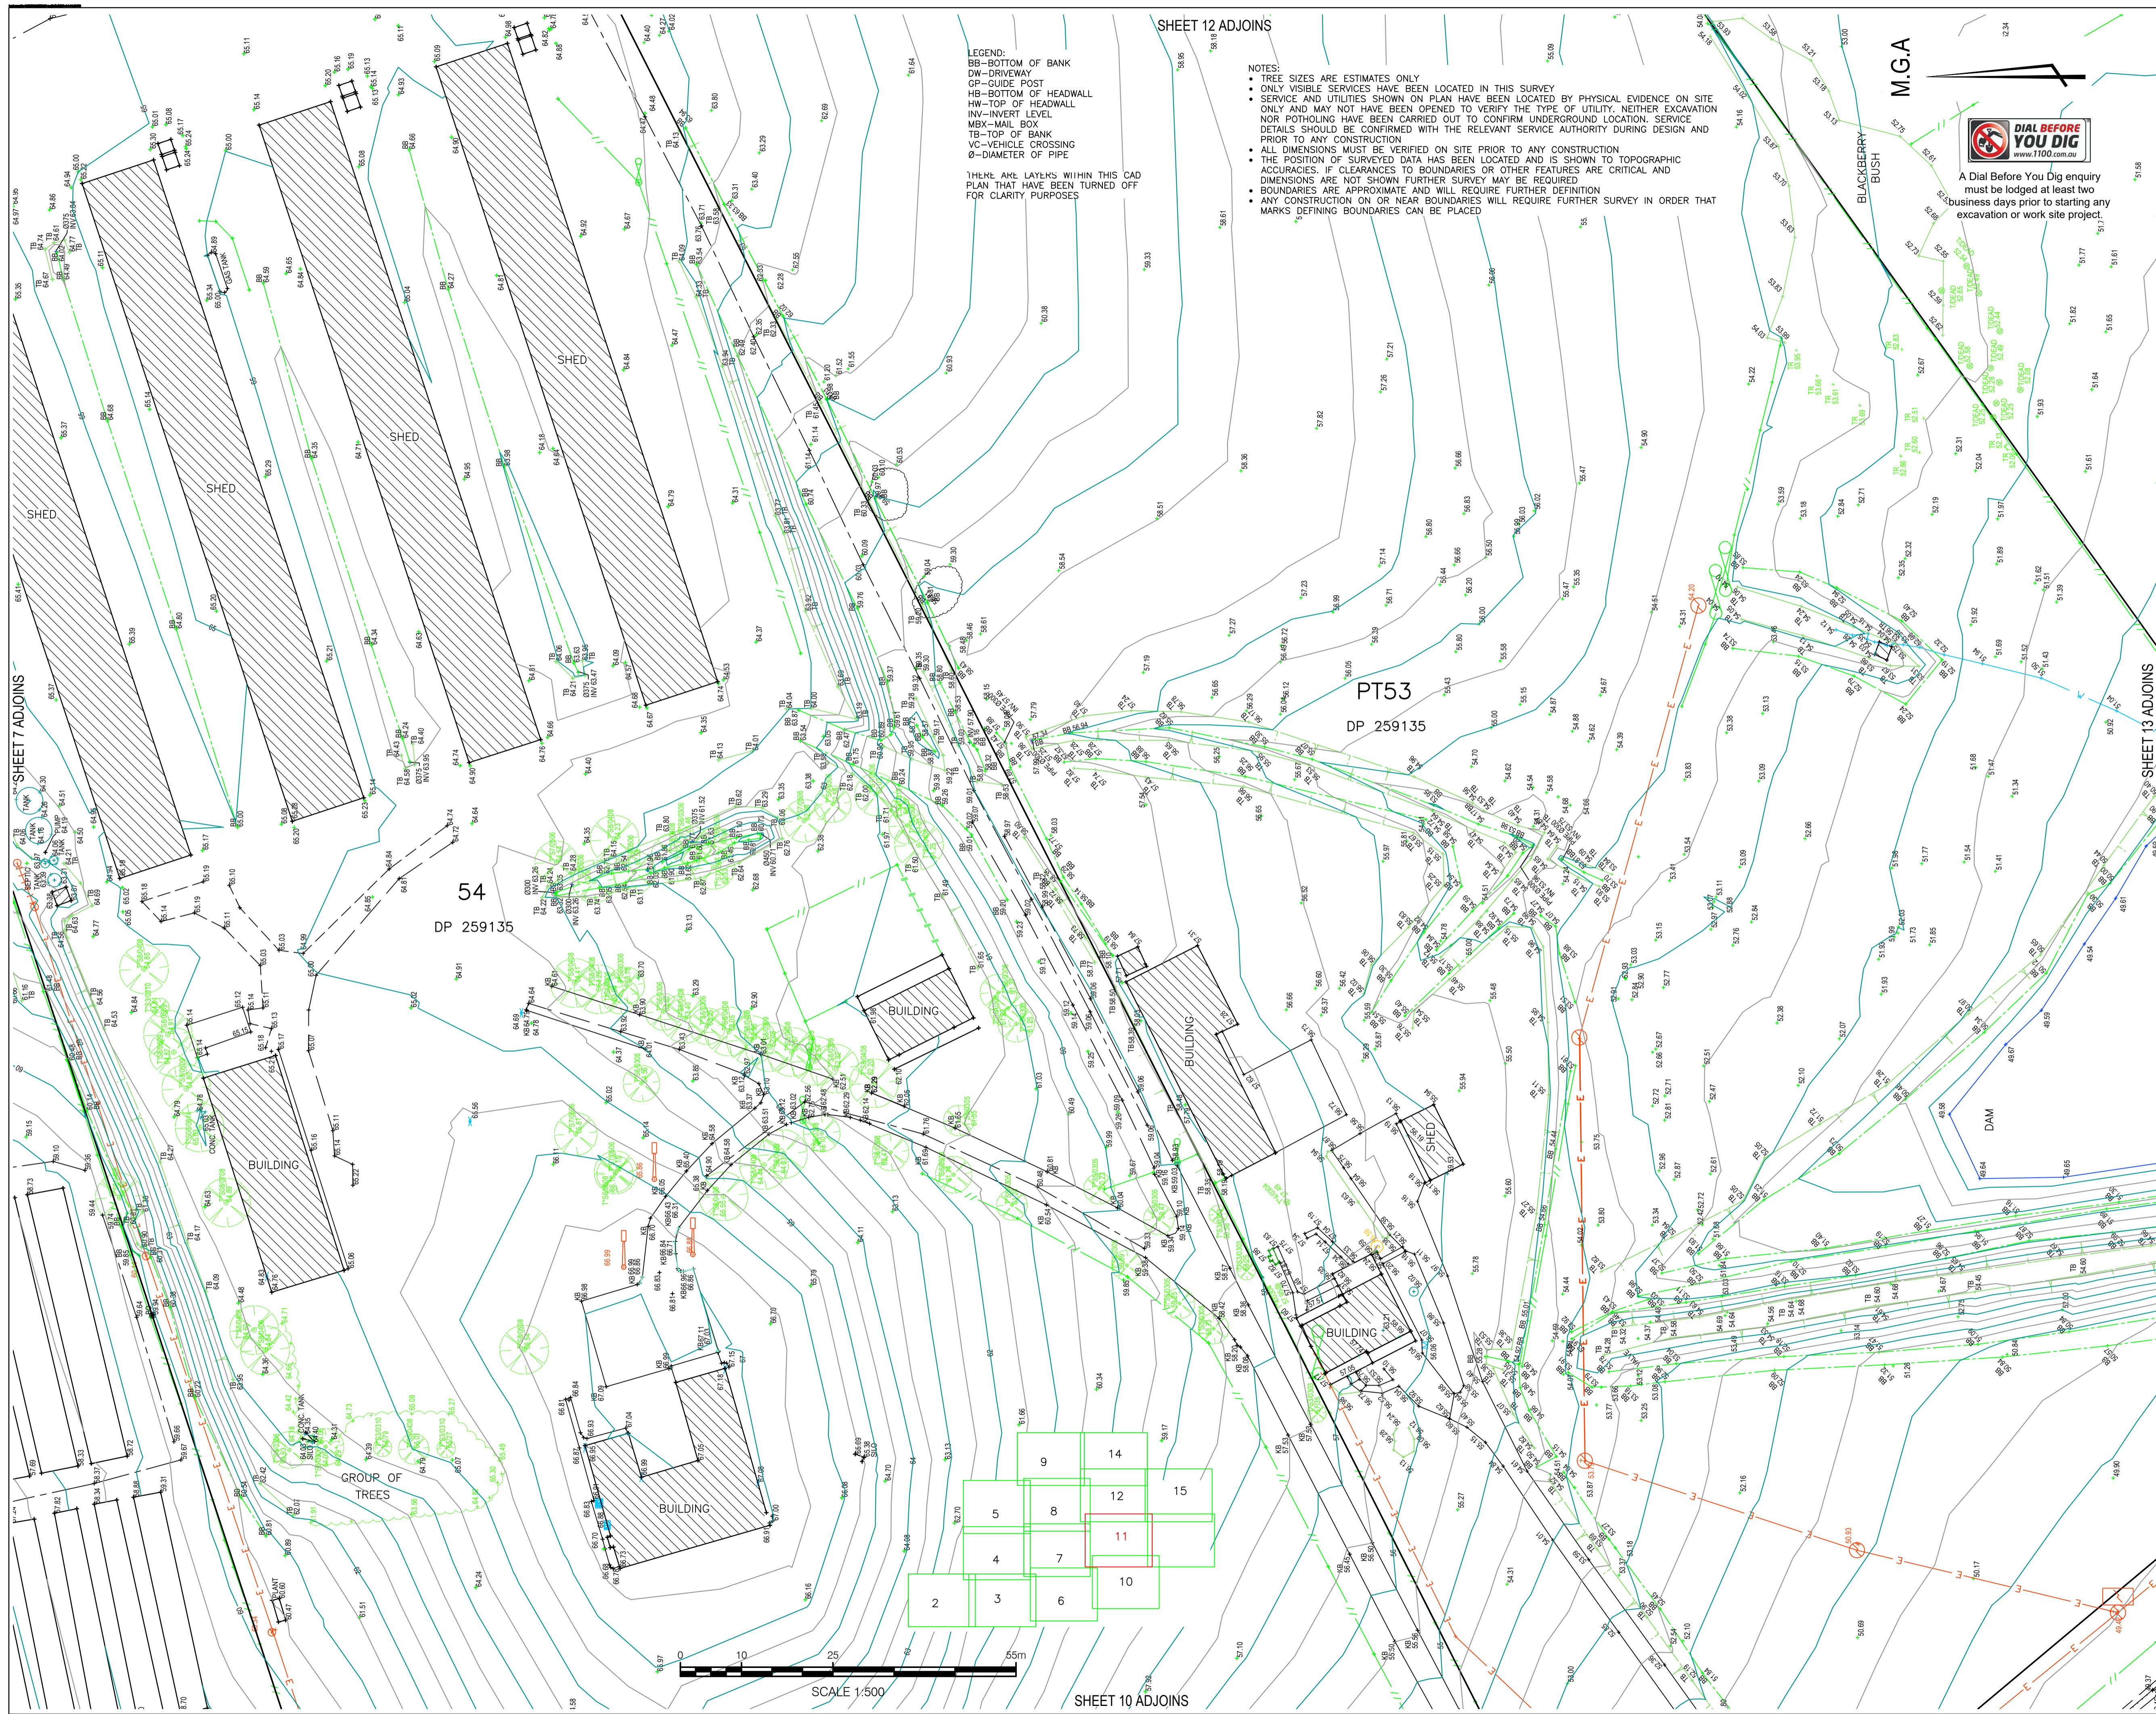

SHEET 12 ADJOINS

LEGEND:
 BB-BOTTOM OF BANK
 DW-DRIVEWAY
 CP-GUIDE POST
 HB-BOTTOM OF HEADWALL
 HW-TOP OF HEADWALL
 INV-INVERT LEVEL
 MB-MAIL BOX
 TB-TOP OF BANK
 VC-VEHICLE CROSSING
 Ø-DIAMETER OF PIPE

THESE ARE LAYERS WITHIN THIS CAD PLAN THAT HAVE BEEN TURNED OFF FOR CLARITY PURPOSES

NOTES:
 • TREE SIZES ARE ESTIMATES ONLY
 • ONLY VISIBLE SERVICES HAVE BEEN LOCATED IN THIS SURVEY
 • SERVICE AND UTILITIES SHOWN ON PLAN HAVE BEEN LOCATED BY PHYSICAL EVIDENCE ON SITE ONLY AND MAY NOT HAVE BEEN OPENED TO VERIFY THE TYPE OF UTILITY, NEITHER EXCAVATION NOR POT-HOLING HAVE BEEN CARRIED OUT TO CONFIRM UNDERGROUND LOCATION. SERVICE DETAILS SHOULD BE CONFIRMED WITH THE RELEVANT SERVICE AUTHORITY DURING DESIGN AND PRIOR TO ANY CONSTRUCTION
 • ALL DIMENSIONS MUST BE VERIFIED ON SITE PRIOR TO ANY CONSTRUCTION
 • THE POSITION OF SURVEYED DATA HAS BEEN LOCATED AND IS SHOWN TO TOPOGRAPHIC ACCURACIES. IF CLEARANCES TO BOUNDARIES OR OTHER FEATURES ARE CRITICAL AND DIMENSIONS ARE NOT SHOWN FURTHER SURVEY MAY BE REQUIRED
 • BOUNDARIES ARE APPROXIMATE AND WILL REQUIRE FURTHER DEFINITION
 • ANY CONSTRUCTION ON OR NEAR BOUNDARIES WILL REQUIRE FURTHER SURVEY IN ORDER THAT MARKS DEFINING BOUNDARIES CAN BE PLACED

M.G.A




A Dial Before You Dig enquiry must be lodged at least two business days prior to starting any excavation or work site project.

CLIENT
MIRVAC

PROJECT
DETAIL SURVEY OF LOTS 54-58 IN DP259135 788-864 MAMRE ROAD, KEMPS CREEK

NOTES
 The title boundaries shown hereon were not marked at the time of survey and have been determined by plan dimensions only and not by field survey.
 Services shown hereon have been located where possible by field survey. If not able to be so located, services have been plotted from the records of relevant authorities where available and have been noted accordingly on the plan. Where such records do not exist or are inadequate a notation has been made hereon.
 Prior to any demolition, excavation or construction on the site, the relevant authority should be contacted for possible location of further underground services and detailed locations of all services.

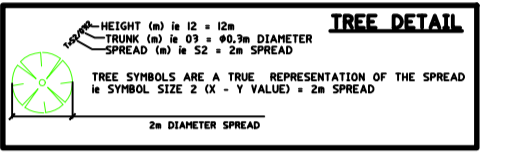

C	GKO	29/09/2020	PROJECT TITLE AMENDED
B	GKO	11/07/2019	EXTRA DETAILS ADDED
A	GKO	27/03/2019	INITIAL ISSUE

SYM CODE	DESCRIPTION	SYM CODE	DESCRIPTION
BIN	BIN	OFM	OPTICAL FIBRE MARKER
BM	BENCH MARK	OPF	OPTICAL FIBRE PIT
BO	BOLLARD	TM	PALM TREE
DJM	DRAINAGE MAN-HOLE	SE	SEAT
EFP	ELEC FUSE BOX	TS	SHRUB
ELP	ELEC GARDEN LIGHT	TCA	TELSTRA PIT
EL	ELEC GREEN PILLAR	SL	SEWER LAMP HOLE
LP	ELEC LIGHT POLE	SMH	SEWER MAN-HOLE
EP	ELEC SINGLE PIT	SVP	SEWER VENT PIPE
SPL	ELEC STAY POLE	SI	SIGN
PP	ELEC POWER POLE	BS	BUS STOP SIGN
ELP	ELEC POLE/LIGHT	T	TREE
TRANS	TRANS POLE/TRANSFORM	SGL	TRAFFIC LIGHT
FD	FUEL DIP	SCL	TRAFFIC CONTROLLER
GM	GAS MAIN	SJX	TRAFFIC JUNCTION BOX
GMR	GAS METER	US	UNKNOWN SERVICE
GV	GAS VALVE	WAV	WATER AIR VALVE
AG	GATE	WMR	WATER METER
GUL	GULLY PIT	WEP	WATER PUMP
HYD	HYDRANT	WSV	WATER STOP VALVE
BOR	BORERHOLE	WTP	WATER TAP

Symbols shown are indicative only. The symbol size and orientation does not necessarily represent the real size or orientation of the feature.


DRAINAGE PIPE U/G	---
DRAIN	---
ELECT CABLE A/G	---
ELEC. CABLE U/G	---
GAS PIPE	---
FENCE LINE	---
SEWERAGE PIPE	---
TELSTRA CABLE	---
WATER PIPE	---

Sydney Office
 Level 2, 23-29 South Street
 Rydalmere NSW 2116
 PO Box 1144
 Dundas NSW 2117


(02) 9685 2000
 info@landpartners.com.au
 www.landpartners.com.au

HEIGHT DATUM AHD	LOCAL AUTHORITY PENRITH
HEIGHT ORIGIN PM33563 RL 51.992	SCALE 1:500 (A1)
MERIDIAN 56	CONTOUR INTERVAL 0.5 Metre
CO-ORD SYSTEM MGA	SURVEYOR BB
DATE OF SURVEY 12/03/2019	
CCAD FILE 74636 BB22 Mamre Rd	DRAWN SF
DATE 29/09/2020	
AUTOCAD FILE SY074636.000.1.3	CHECKED GKO
DATE 29/09/2020	
ARCHIVE FILE SY074636.000	APPROVED GKO
DATE 29/09/2020	
PLAN NUMBER SY074636.000.1.3	SHEET 11 OF 15

SHEET 10 ADJOINS

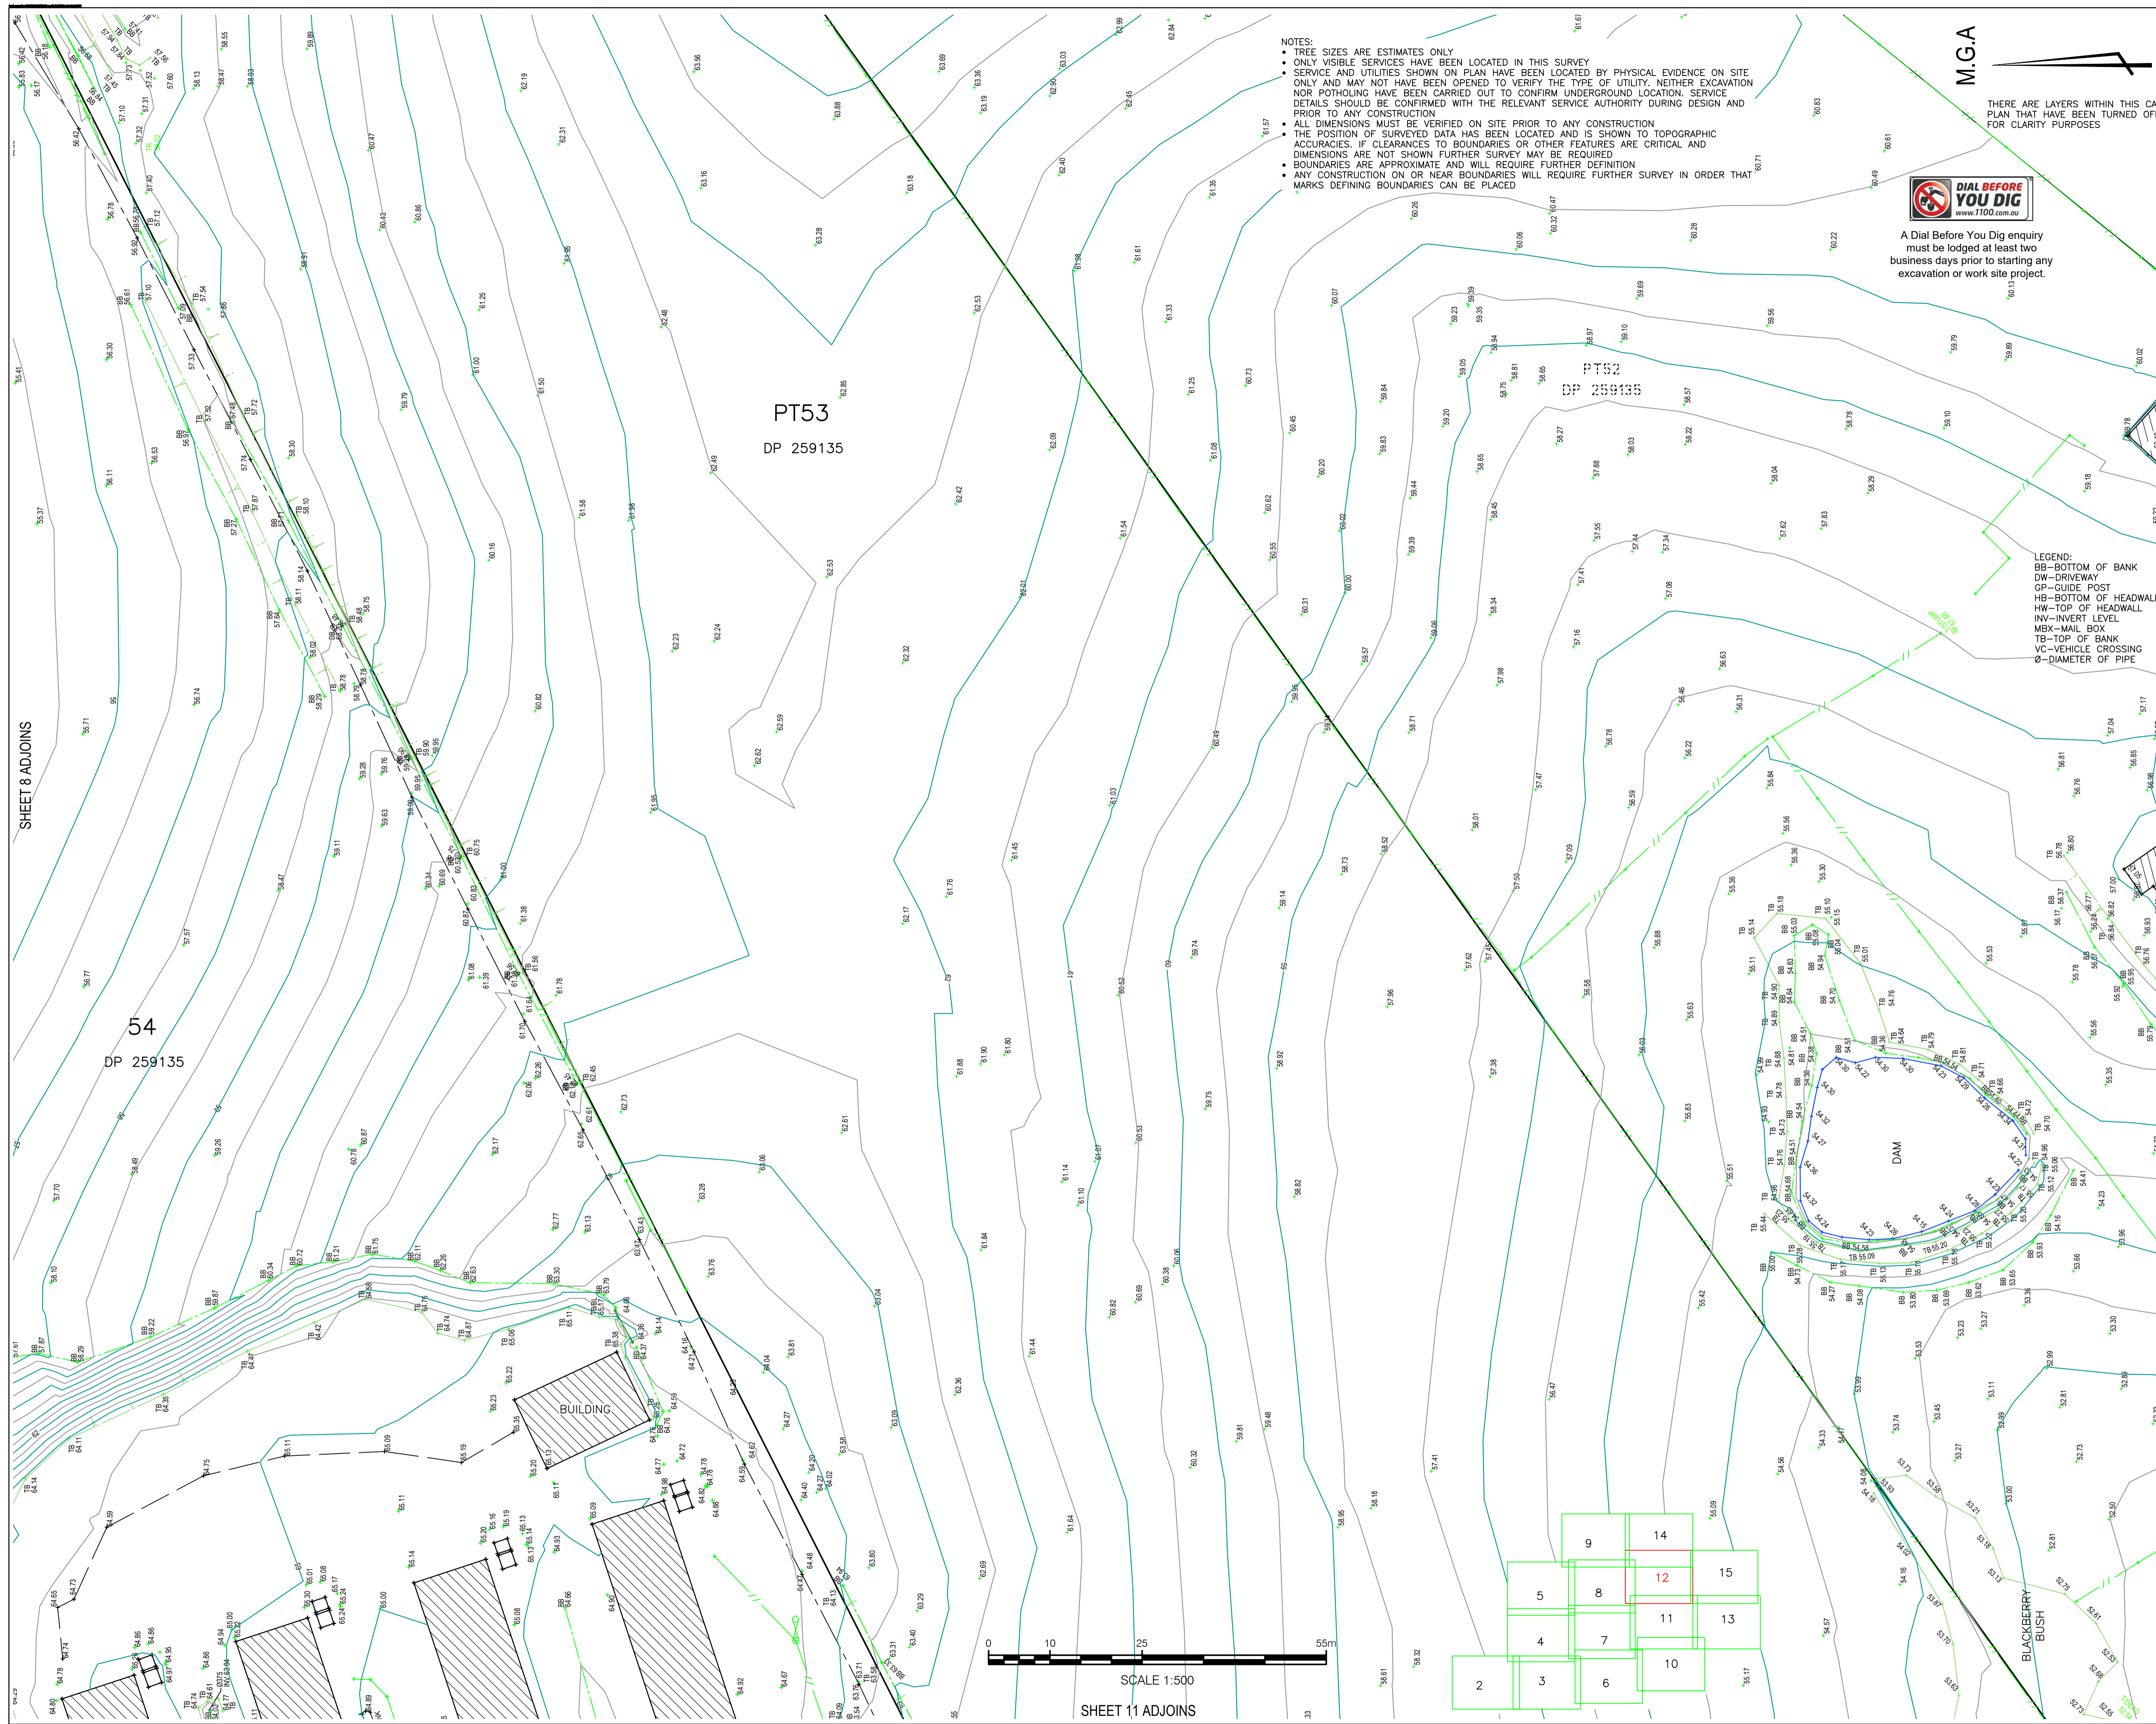

NOTES:
 • TREE SIZES ARE ESTIMATES ONLY
 • ONLY VISIBLE SERVICES HAVE BEEN LOCATED IN THIS SURVEY
 • SERVICES AND UTILITIES SHOWN ON PLAN HAVE BEEN LOCATED BY PHYSICAL EVIDENCE ON SITE ONLY AND MAY NOT HAVE BEEN OPENED TO VERIFY THE TYPE OF UTILITY. NEITHER EXCAVATION NOR POT-HOLING HAVE BEEN CARRIED OUT TO CONFIRM UNDERGROUND LOCATION. SERVICE DETAILS SHOULD BE CONFIRMED WITH THE RELEVANT SERVICE AUTHORITY DURING DESIGN AND PRIOR TO ANY CONSTRUCTION
 • ALL DIMENSIONS MUST BE VERIFIED ON SITE PRIOR TO ANY CONSTRUCTION
 • THE POSITION OF SURVEYED DATA HAS BEEN LOCATED AND IS SHOWN TO TOPOGRAPHIC ACCURACIES. IF CLEARANCES TO BOUNDARIES OR OTHER FEATURES ARE CRITICAL AND DIMENSIONS ARE NOT SHOWN FURTHER SURVEY MAY BE REQUIRED
 • BOUNDARIES ARE APPROXIMATE AND WILL REQUIRE FURTHER DEFINITION
 • ANY CONSTRUCTION ON OR NEAR BOUNDARIES WILL REQUIRE FURTHER SURVEY IN ORDER THAT MARKS DEFINING BOUNDARIES CAN BE PLACED

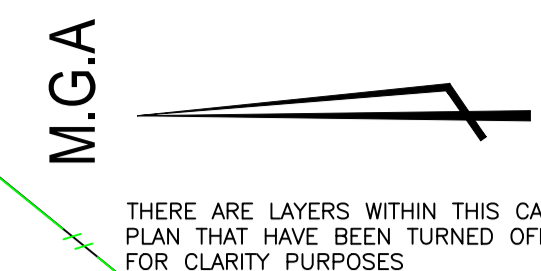


A Dial Before You Dig enquiry must be lodged at least two business days prior to starting any excavation or work site project.

CLIENT
MIRVAC

PROJECT
DETAIL SURVEY OF LOTS 54-58 IN DP259135
 788-864 MAMRE ROAD, KEMPS CREEK

NOTES
 The title boundaries shown hereon were not marked at the time of survey and have been determined by plan dimensions only and not by field survey.
 Services shown hereon have been located where possible by field survey. If not able to be so located, services have been plotted from the records of relevant authorities where available and have been noted accordingly on the plan. Where such records do not exist or are inadequate a notation has been made hereon.
 Prior to any demolition, excavation or construction on the site, the relevant authority should be contacted for possible location of further underground services and detailed locations of all services.

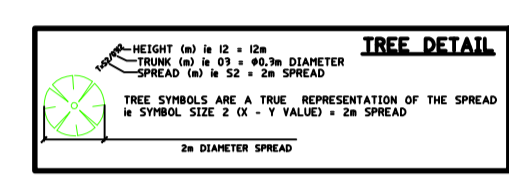

LEGEND:
 BB-BOTTOM OF BANK
 DW-DRIVEWAY
 GP-GUIDE POST
 HB-BOTTOM OF HEADWALL
 HW-TOP OF HEADWALL
 INV-INVERT LEVEL
 MBX-MAIL BOX
 TB-TOP OF BANK
 VC-VEHICLE CROSSING
 Ø-DIAMETER OF PIPE

C	GKO	29/09/2020	PROJECT TITLE AMENDED
B	GKO	11/07/2019	EXTRA DETAILS ADDED
A	GKO	27/03/2019	INITIAL ISSUE


SYM	CODE	DESCRIPTION	SYM	CODE	DESCRIPTION
▲	BIN	BIN	□	OFM	OPTICAL FIBRE MARKER
△	BM	BENCH MARK	□	OFP	OPTICAL FIBRE PIT
●	BO	BOLLARD	○	TM	PALM TREE
■	DJM	DRAINAGE MAN-HOLE	○	TS	SEAT
□	EFP	ELEC FUSE BOX	○	TS	SHRUB
□	ELP	ELEC GARDEN LIGHT	○	TCA	TELSTRA PIT
□	EL	ELEC GREEN PILLAR	○	SLH	SEWER LAMP HOLE
□	LP	ELEC LIGHT POLE	○	SMH	SEWER MAN-HOLE
□	EP	ELEC SINGLE PIT	○	SVP	SEWER VENT PIPE
□	SPL	ELEC STAY POLE	○	SI	SIGN
□	PP	ELEC POWER POLE	○	BS	BUS STOP SIGN
□	ELP	ELEC POLE/LIGHT	○	T	TREE
○	TRANS	ELEC POLE/TRANSFORM	○	SGL	TRAFFIC LIGHT
○	FD	FUEL PIP	○	SCL	TRAFFIC CONTROLLER
○	GM	GAS MAIN	○	SJX	TRAFFIC JUNCTION BOX
○	GMR	GAS METER	○	US	UNKNOWN SERVICE
○	GAS	GAS VALVE	○	WAV	WATER AIR VALVE
○	AG	GATE	○	WMR	WATER METER
○	GUL	GULLY PIT	○	WEP	WATER PUMP
○	HYD	HYDRANT	○	WSV	WATER STOP VALVE
○	BOR	BORERHOLE	○	WTP	WATER TAP

DRAINAGE PIPE U/G	—
DRAIN	—
ELECT CABLE A/G	—
ELEC. CABLE U/G	—
GAS PIPE	—
FENCE LINE	—
SEWERAGE PIPE	—
TELSTRA CABLE	—
WATER PIPE	—

Sydney Office
 Level 2, 23-29 South Street
 Rydalmere NSW 2116
 PO Box 1144
 Dundas NSW 2117

(02) 9685 2000
 info@landpartners.com.au
 www.landpartners.com.au

HEIGHT DATUM AHD	LOCAL AUTHORITY PENRITH
HEIGHT ORIGIN PM33563 RL 51.992	SCALE 1:500 (A1)
MERIDIAN 56	CONTOUR INTERVAL 0.5 Metre
CO-ORD SYSTEM MGA	SURVEYOR BB
DATE OF SURVEY 29/09/2020	DATE OF SURVEY 12/03/2019
CCAD FILE 74636 BB22 Mamre Rd	DRAWN SF
DATE 29/09/2020	DATE 29/09/2020
AUTOCAD FILE SY074636.000.1.3	CHECKED GKO
DATE 29/09/2020	DATE 29/09/2020
ARCHIVE FILE SY074636.000	APPROVED GKO
DATE 29/09/2020	DATE 29/09/2020
PLAN NUMBER SY074636.000.1.3	SHEET 12 OF 15

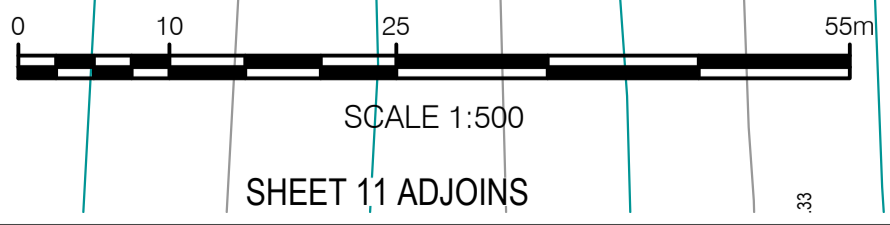

SHEET 8 ADJOINS

54
 DP 259135


PT53
 DP 259135

DAM

BLACKBERRY BUSH

SHEET 11 ADJOINS

FORM

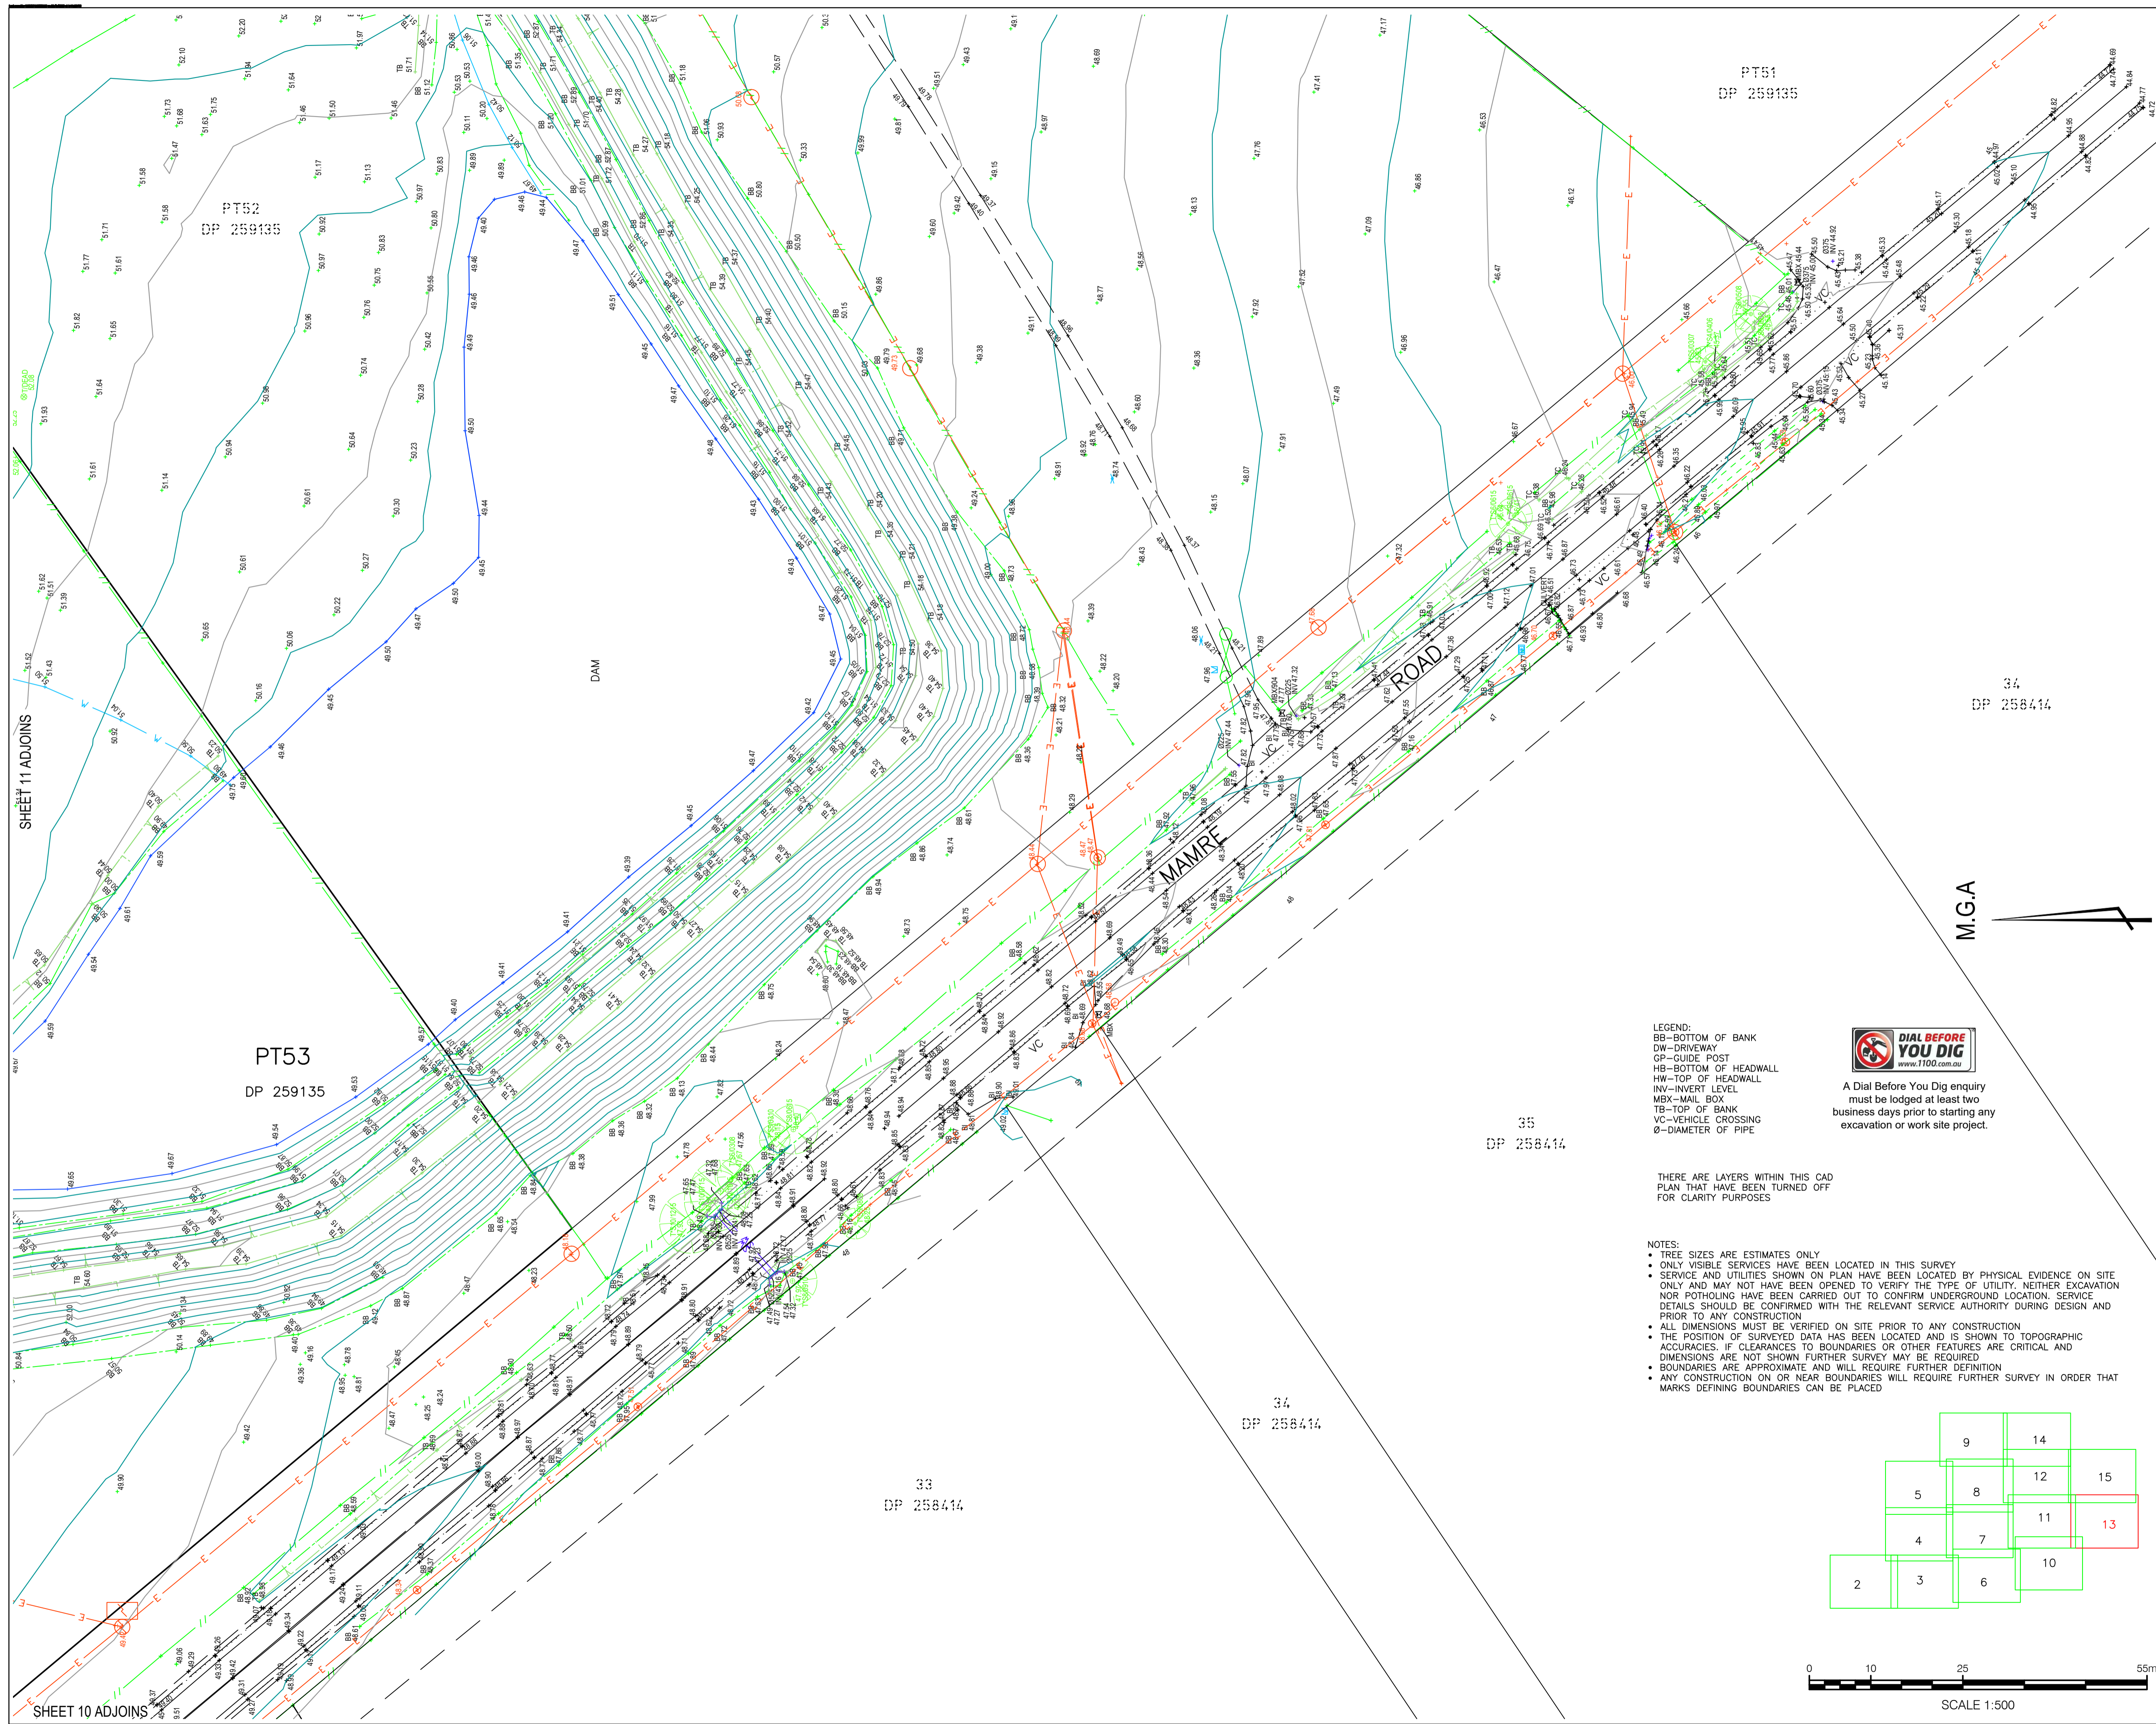

PT54
DP 259135

PT52
DP 259135

PT53
DP 259135

34
DP 258414

35
DP 258414

33
DP 258414

34
DP 258414


LEGEND:
 BB-BOTTOM OF BANK
 DW-DRIVEWAY
 GP-GUIDE POST
 HB-BOTTOM OF HEADWALL
 HW-TOP OF HEADWALL
 INV-INVERT LEVEL
 MBX-MAIL BOX
 TB-TOP OF BANK
 VC-VEHICLE CROSSING
 Ø-DIAMETER OF PIPE



A Dial Before You Dig enquiry must be lodged at least two business days prior to starting any excavation or work site project.


THERE ARE LAYERS WITHIN THIS CAD PLAN THAT HAVE BEEN TURNED OFF FOR CLARITY PURPOSES

- NOTES:
- TREE SIZES ARE ESTIMATES ONLY
 - ONLY VISIBLE SERVICES HAVE BEEN LOCATED IN THIS SURVEY
 - SERVICE AND UTILITIES SHOWN ON PLAN HAVE BEEN LOCATED BY PHYSICAL EVIDENCE ON SITE ONLY AND MAY NOT HAVE BEEN OPENED TO VERIFY THE TYPE OF UTILITY. NEITHER EXCAVATION NOR POTHOLING HAVE BEEN CARRIED OUT TO CONFIRM UNDERGROUND LOCATION. SERVICE DETAILS SHOULD BE CONFIRMED WITH THE RELEVANT SERVICE AUTHORITY DURING DESIGN AND PRIOR TO ANY CONSTRUCTION
 - ALL DIMENSIONS MUST BE VERIFIED ON SITE PRIOR TO ANY CONSTRUCTION
 - THE POSITION OF SURVEYED DATA HAS BEEN LOCATED AND IS SHOWN TO TOPOGRAPHIC ACCURACIES. IF CLEARANCES TO BOUNDARIES OR OTHER FEATURES ARE CRITICAL AND DIMENSIONS ARE NOT SHOWN FURTHER SURVEY MAY BE REQUIRED
 - BOUNDARIES ARE APPROXIMATE AND WILL REQUIRE FURTHER DEFINITION
 - ANY CONSTRUCTION ON OR NEAR BOUNDARIES WILL REQUIRE FURTHER SURVEY IN ORDER THAT MARKS DEFINING BOUNDARIES CAN BE PLACED

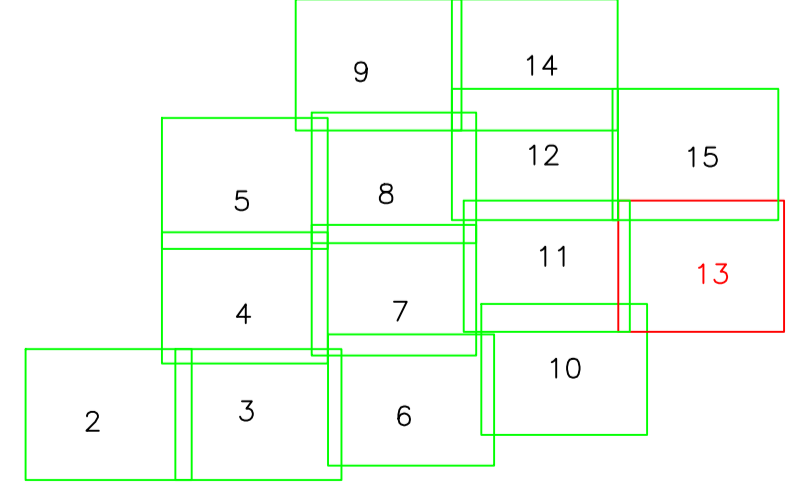

SCALE 1:500

CLIENT		MIRVAC	
PROJECT		DETAIL SURVEY OF LOTS 54-58 IN DP259135 788-864 MAMRE ROAD, KEMPS CREEK	
NOTES			
The title boundaries shown hereon were not marked at the time of survey and have been determined by plan dimensions only and not by field survey.			
Services shown hereon have been located where possible by field survey. If not able to be so located, services have been plotted from the records of relevant authorities where available and have been noted accordingly on the plan. Where such records do not exist or are inadequate a notation has been made hereon.			
Prior to any demolition, excavation or construction on the site, the relevant authority should be contacted for possible location of further underground services and detailed locations of all services.			
C	GKO	29/09/2020	PROJECT TITLE AMENDED
B	GKO	11/07/2019	EXTRA DETAILS ADDED
A	GKO	27/03/2019	INITIAL ISSUE
SYM CODE DESCRIPTION		SYM CODE DESCRIPTION	
●	BIN	⊕	OFM OPTICAL FIBRE MARKER
▲	BM BENCH MARK	⊖	OFP OPTICAL FIBRE PIT
●	BO BOLLARD	🌴	TM PALM TREE
●	DJM DRAINAGE MAN-HOLE	⊖	SE SEAT
⊖	EFP ELEC FUSE BOX	🌿	TS SHRUB
⊖	ELP ELEC GARDEN LIGHT	⊖	TCA TELSTRA PIT
⊖	EL ELEC GREEN PILLAR	⊖	SLH SEWER LAMP HOLE
⊖	LP ELEC LIGHT POLE	⊖	SMH SEWER MAN-HOLE
⊖	EP ELEC SINGLE PIT	⊖	SVP SEWER VENT PIPE
⊖	SPL ELEC STAY POLE	⊖	SI SIGN
⊖	PP ELEC POWER POLE	⊖	BS BUS STOP SIGN
⊖	ELP ELEC POLE/LIGHT	🌳	T TREE
⊖	TRANS ELE POLE/TRANSFORM	⊖	SGL TRAFFIC LIGHT
⊖	FD FUEL DIP	⊖	SCL TRAFFIC CONTROLLER
⊖	GM GAS MAIN	⊖	SJX TRAFFIC JUNCTION BOX
⊖	GMR GAS METER	⊖	US UNKNOWN SERVICE
⊖	GAS GAS VALVE	⊖	WAV WATER AIR VALVE
⊖	AG GATE	⊖	WMR WATER METER
⊖	GUL GULLY PIT	⊖	WEP WATER PUMP
⊖	HYD HYDRANT	⊖	WSV WATER STOP VALVE
⊖	BOR BOREHOLE	⊖	WTP WATER TAP
Symbols shown are indicative only. The symbol size and orientation does not necessarily represent the real size or orientation of the feature.			
DRAINAGE PIPE U/G		—V—V—V—V—V—V—	
DRAIN		—D—D—D—D—D—D—	
ELECT CABLE A/G		—E—E—E—E—E—E—	
ELEC CABLE U/G		—U—U—U—U—U—U—	
GAS PIPE		—G—G—G—G—G—G—	
FENCE LINE		—F—F—F—F—F—F—	
SEWERAGE PIPE		—S—S—S—S—S—S—	
TELSTRA CABLE		—T—T—T—T—T—T—	
WATER PIPE		—W—W—W—W—W—W—	
Sydney Office Level 2, 23-29 South Street Rydalmere NSW 2116 PO Box 1144 Dundas NSW 2117 (02) 9685 2000 info@landpartners.com.au www.landpartners.com.au 			
HEIGHT DATUM		LOCAL AUTHORITY	
AHD		PENRITH	
HEIGHT ORIGIN		SCALE	
PM33563 RL 51.992		1:500 (A1)	
MERIDIAN		CONTOUR INTERVAL	
56		0.5 Metre	
CO-ORD SYSTEM		SURVEYOR	
MGA		BB	
DATE OF SURVEY		DATE	
12/03/2019		29/09/2020	
DRAWN		DATE	
74636 BB22 Mamre Rd		SF	
CHECKED		DATE	
SY074636.000.1.3		GKO	
APPROVED		DATE	
SY074636.000		GKO	
PLAN NUMBER		SHEET 13 OF 15	
SY074636.000.1.3			

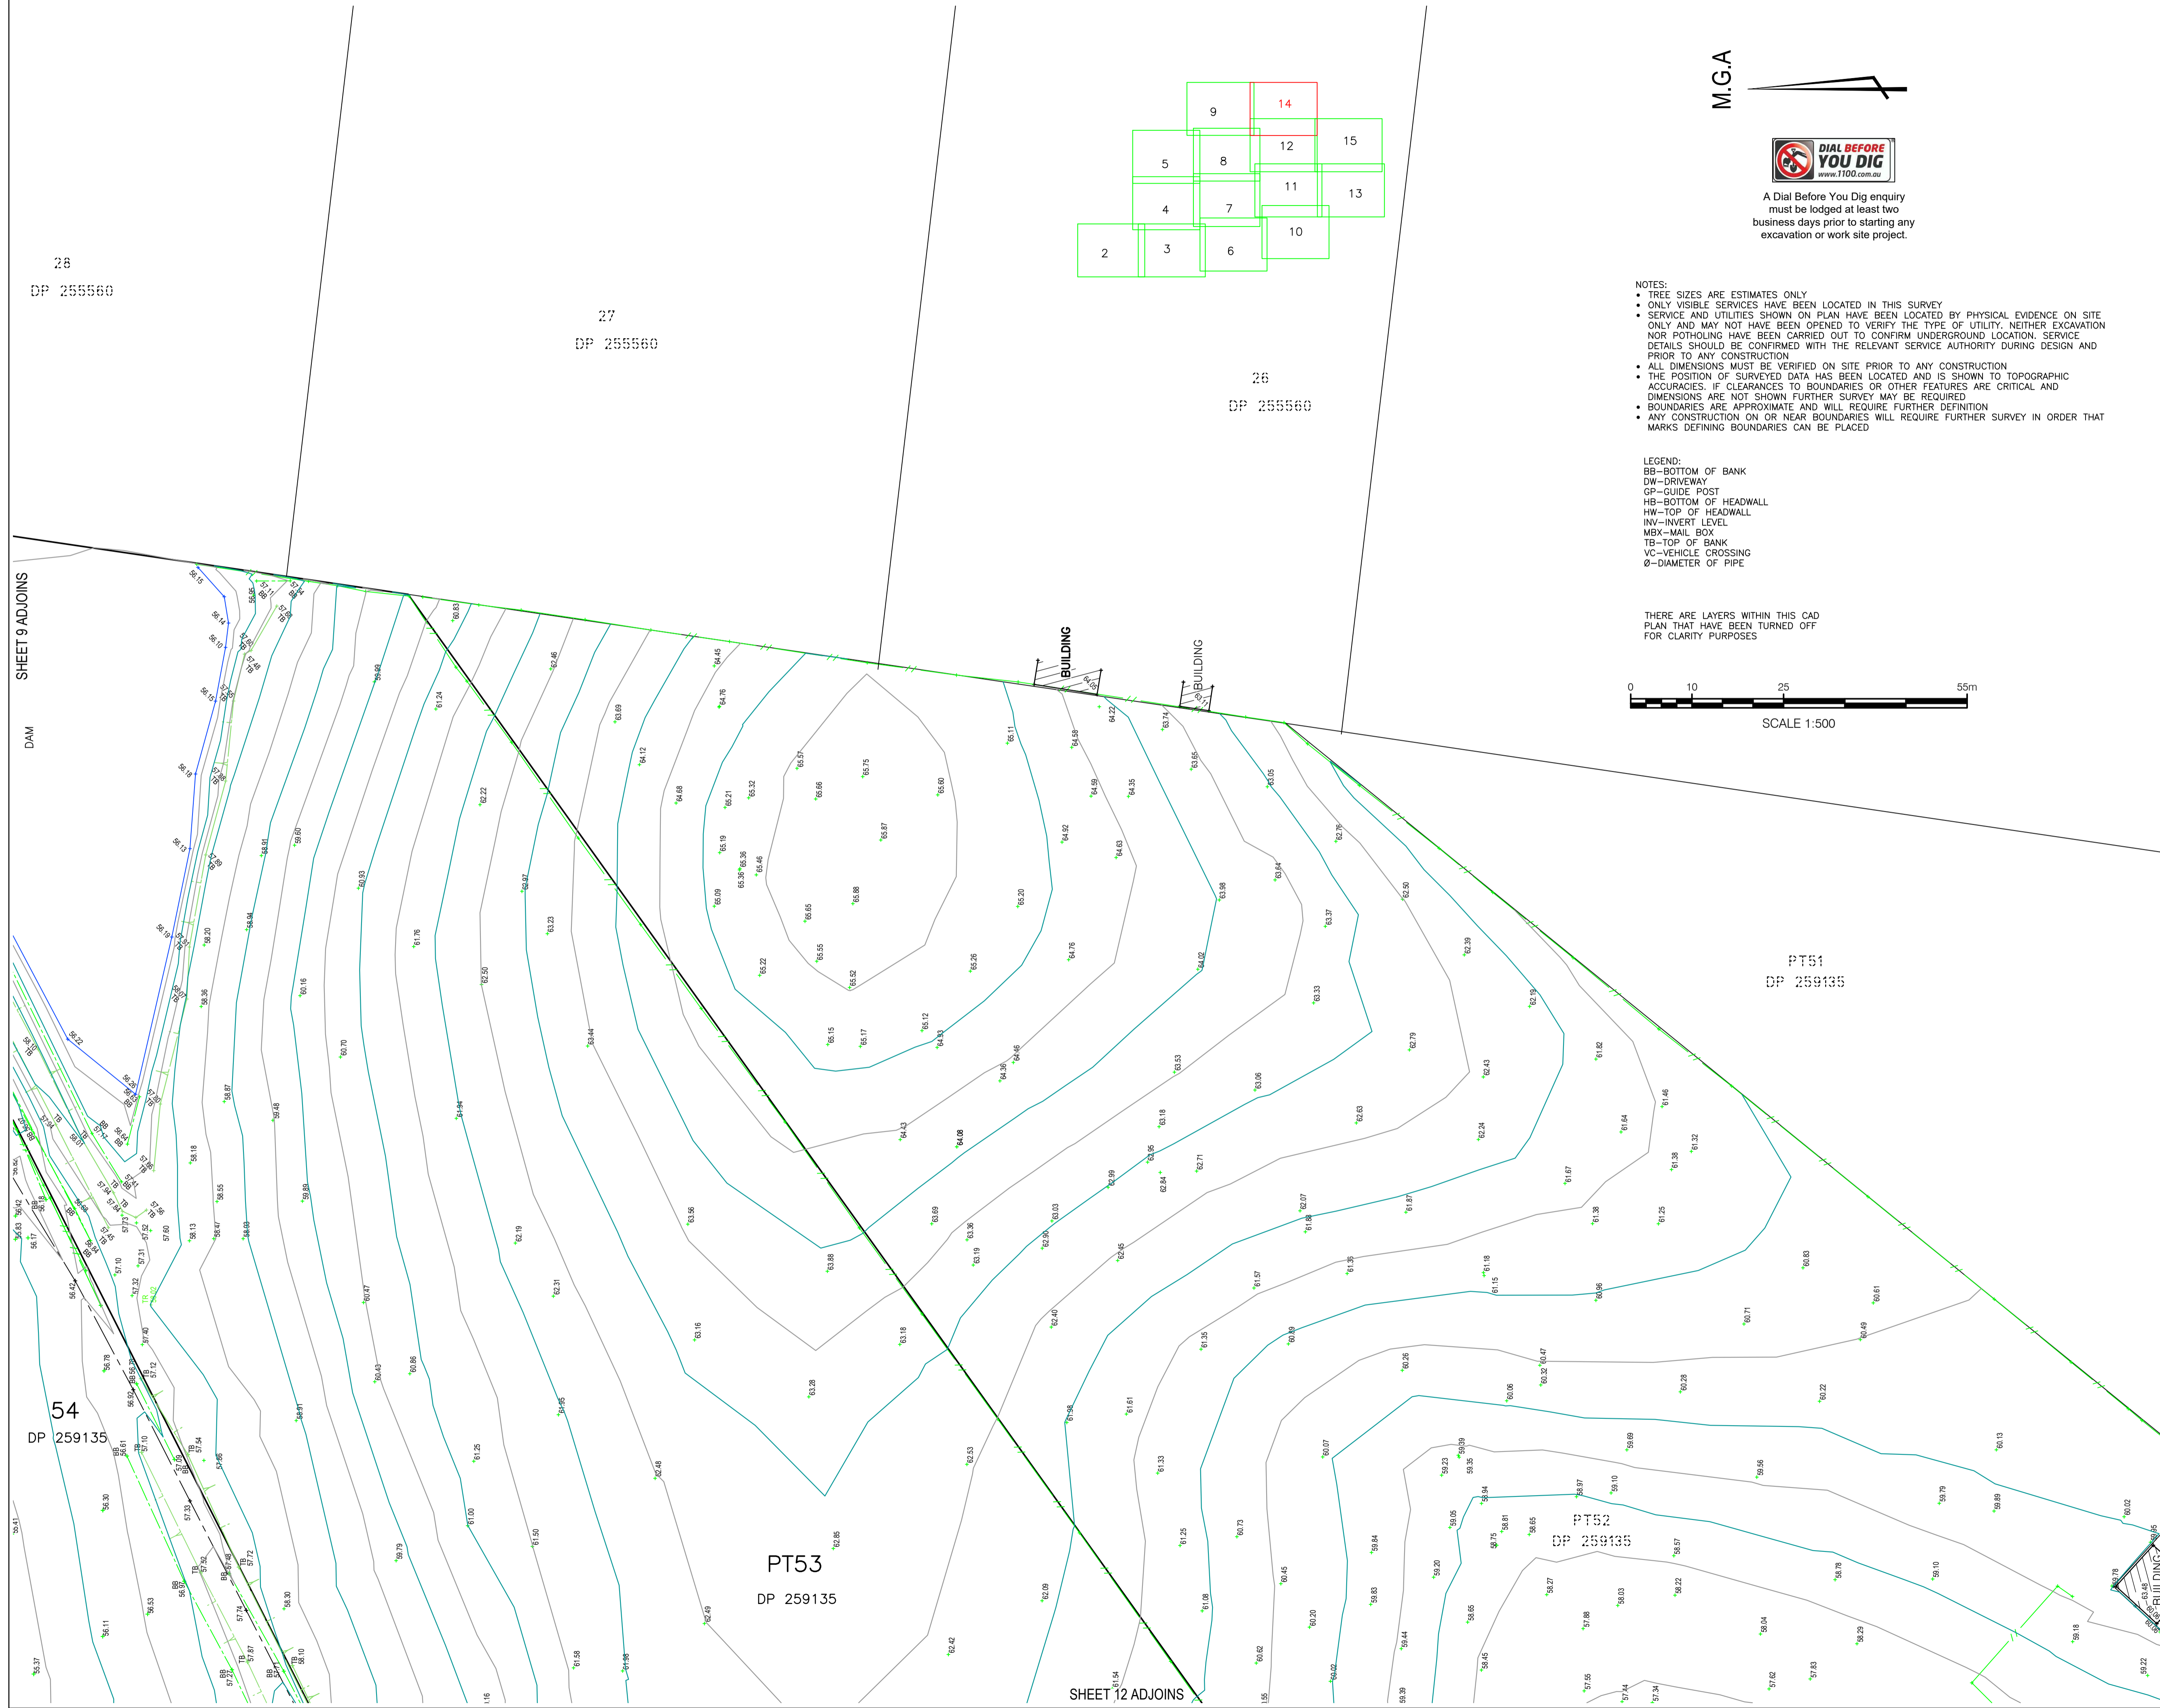

M.G.A.




A Dial Before You Dig enquiry must be lodged at least two business days prior to starting any excavation or work site project.


- NOTES:
- TREE SIZES ARE ESTIMATES ONLY
 - ONLY VISIBLE SERVICES HAVE BEEN LOCATED IN THIS SURVEY
 - SERVICE AND UTILITIES SHOWN ON PLAN HAVE BEEN LOCATED BY PHYSICAL EVIDENCE ON SITE ONLY AND MAY NOT HAVE BEEN OPENED TO VERIFY THE TYPE OF UTILITY. NEITHER EXCAVATION NOR POT-HOLING HAVE BEEN CARRIED OUT TO CONFIRM UNDERGROUND LOCATION. SERVICE DETAILS SHOULD BE CONFIRMED WITH THE RELEVANT SERVICE AUTHORITY DURING DESIGN AND PRIOR TO ANY CONSTRUCTION
 - ALL DIMENSIONS MUST BE VERIFIED ON SITE PRIOR TO ANY CONSTRUCTION
 - THE POSITION OF SURVEYED DATA HAS BEEN LOCATED AND IS SHOWN TO TOPOGRAPHIC ACCURACIES. IF CLEARANCES TO BOUNDARIES OR OTHER FEATURES ARE CRITICAL AND DIMENSIONS ARE NOT SHOWN FURTHER SURVEY MAY BE REQUIRED
 - BOUNDARIES ARE APPROXIMATE AND WILL REQUIRE FURTHER DEFINITION
 - ANY CONSTRUCTION ON OR NEAR BOUNDARIES WILL REQUIRE FURTHER SURVEY IN ORDER THAT MARKS DEFINING BOUNDARIES CAN BE PLACED

- LEGEND:
- BB-BOTTOM OF BANK
 - DW-DRIVEWAY
 - GP-GUIDE POST
 - HB-BOTTOM OF HEADWALL
 - HW-TOP OF HEADWALL
 - INV-INVERT LEVEL
 - MBX-MAIL BOX
 - TS-TOP OF BANK
 - VC-VEHICLE CROSSING
 - Ø-DIAMETER OF PIPE

THERE ARE LAYERS WITHIN THIS CAD PLAN THAT HAVE BEEN TURNED OFF FOR CLARITY PURPOSES

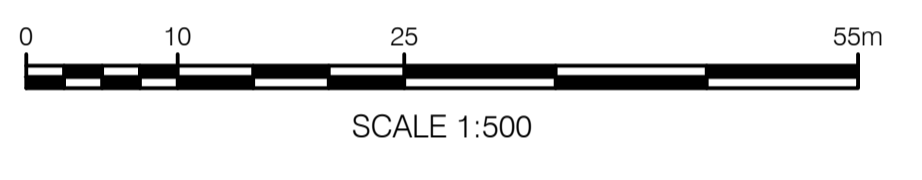

CLIENT		MIRVAC	
PROJECT		DETAIL SURVEY OF LOTS 54-58 IN DP259135 788-864 MAMRE ROAD, KEMPS CREEK	
NOTES			
The title boundaries shown hereon were not marked at the time of survey and have been determined by plan dimensions only and not by field survey.			
Services shown hereon have been located where possible by field survey. If not able to be so located, services have been plotted from the records of relevant authorities where available and have been noted accordingly on the plan. Where such records do not exist or are inadequate a notation has been made hereon.			
Prior to any demolition, excavation or construction on the site, the relevant authority should be contacted for possible location of further underground services and detailed locations of all services.			
C	GKO	29/09/2020	PROJECT TITLE AMENDED
B	GKO	11/07/2019	EXTRA DETAILS ADDED
A	GKO	27/03/2019	INITIAL ISSUE
SYM CODE DESCRIPTION		SYM CODE DESCRIPTION	
① BIN	BIN	⊕ OFM	OPTICAL FIBRE MARKER
▲ BM	BENCH MARK	□ OFP	OPTICAL FIBRE PIT
● BO	BOLLARD	🌴 TM	PALM TREE
⊕ DJM	DRAINAGE MAN-HOLE	🪑 SE	SEAT
⊕ EFP	ELEC FUSE BOX	🌿 TS	SHRUB
⊕ EL	ELEC GARDEN LIGHT	🏠 TCA	TELSTRA PIT
⊕ EL	ELEC GREEN PILLAR	🕯 SLH	SEWER LAMP HOLE
⊕ LP	ELEC LIGHT POLE	⊕ SMH	SEWER MAN-HOLE
⊕ EP	ELEC SINGLE PIT	⊕ SVP	SEWER VENT PIPE
⊕ SPL	ELEC STAY POLE	⊕ SI	SIGN
⊕ PP	ELEC POWER POLE	⊕ BUS	BUS STOP SIGN
⊕ ELP	ELEC POLE/LIGHT	🌳 T	TREE
⊕ TRANS	ELEC POLE/TRANSFORM	⊕ SGL	TRAFFIC LIGHT
⊕ FD	FUEL DIP	⊕ SCL	TRAFFIC CONTROLLER
⊕ GM	GAS MAIN	⊕ SJX	TRAFFIC JUNCTION BOX
⊕ GMR	GAS METER	⊕ US	UNKNOWN SERVICE
⊕ GAS	GAS VALVE	⊕ WAV	WATER AIR VALVE
⊕ AG	GATE	⊕ WMR	WATER METER
⊕ GUL	GULLY PIT	⊕ WEP	WATER PUMP
⊕ HYD	HYDRANT	⊕ WSV	WATER STOP VALVE
⊕ BOR	BOREHOLE	⊕ WTP	WATER TAP
Symbols shown are indicative only. The symbol size and orientation does not necessarily represent the real size or orientation of the feature.			
DRAINAGE PIPE U/G		— IV — IV — IV — IV —	
DRAIN		— I — I — I — I — I —	
ELECT. CABLE A/G		— E — E — E — E — E —	
ELEC. CABLE U/G		— U — U — U — U — U —	
GAS PIPE		— G — G — G — G — G —	
FENCE LINE		— F — F — F — F — F —	
SEWERAGE PIPE		— S — S — S — S — S —	
TELSTRA CABLE		— T — T — T — T — T —	
WATER PIPE		— W — W — W — W — W —	
Sydney Office Level 2, 23-29 South Street Rydalmere NSW 2116 PO Box 1144 Dundas NSW 2117 (02) 9685 2000 info@landpartners.com.au www.landpartners.com.au 			
HEIGHT DATUM		LOCAL AUTHORITY	
AHD		PENRITH	
HEIGHT ORIGIN		SCALE	
PM33563 RL 51.992		1:500 (A1)	
MERIDIAN		CONTOUR INTERVAL	
56		0.5 Metre	
CO-ORD SYSTEM		SURVEYOR	
MGA		BB	
DATE OF SURVEY		DATE OF SURVEY	
12/03/2019		29/09/2020	
DRAWN		DATE	
SF		29/09/2020	
CHECKED		DATE	
GKO		29/09/2020	
APPROVED		DATE	
GKO		29/09/2020	
PLAN NUMBER		SHEET 14 OF 15	
SY074636.000.1.3			


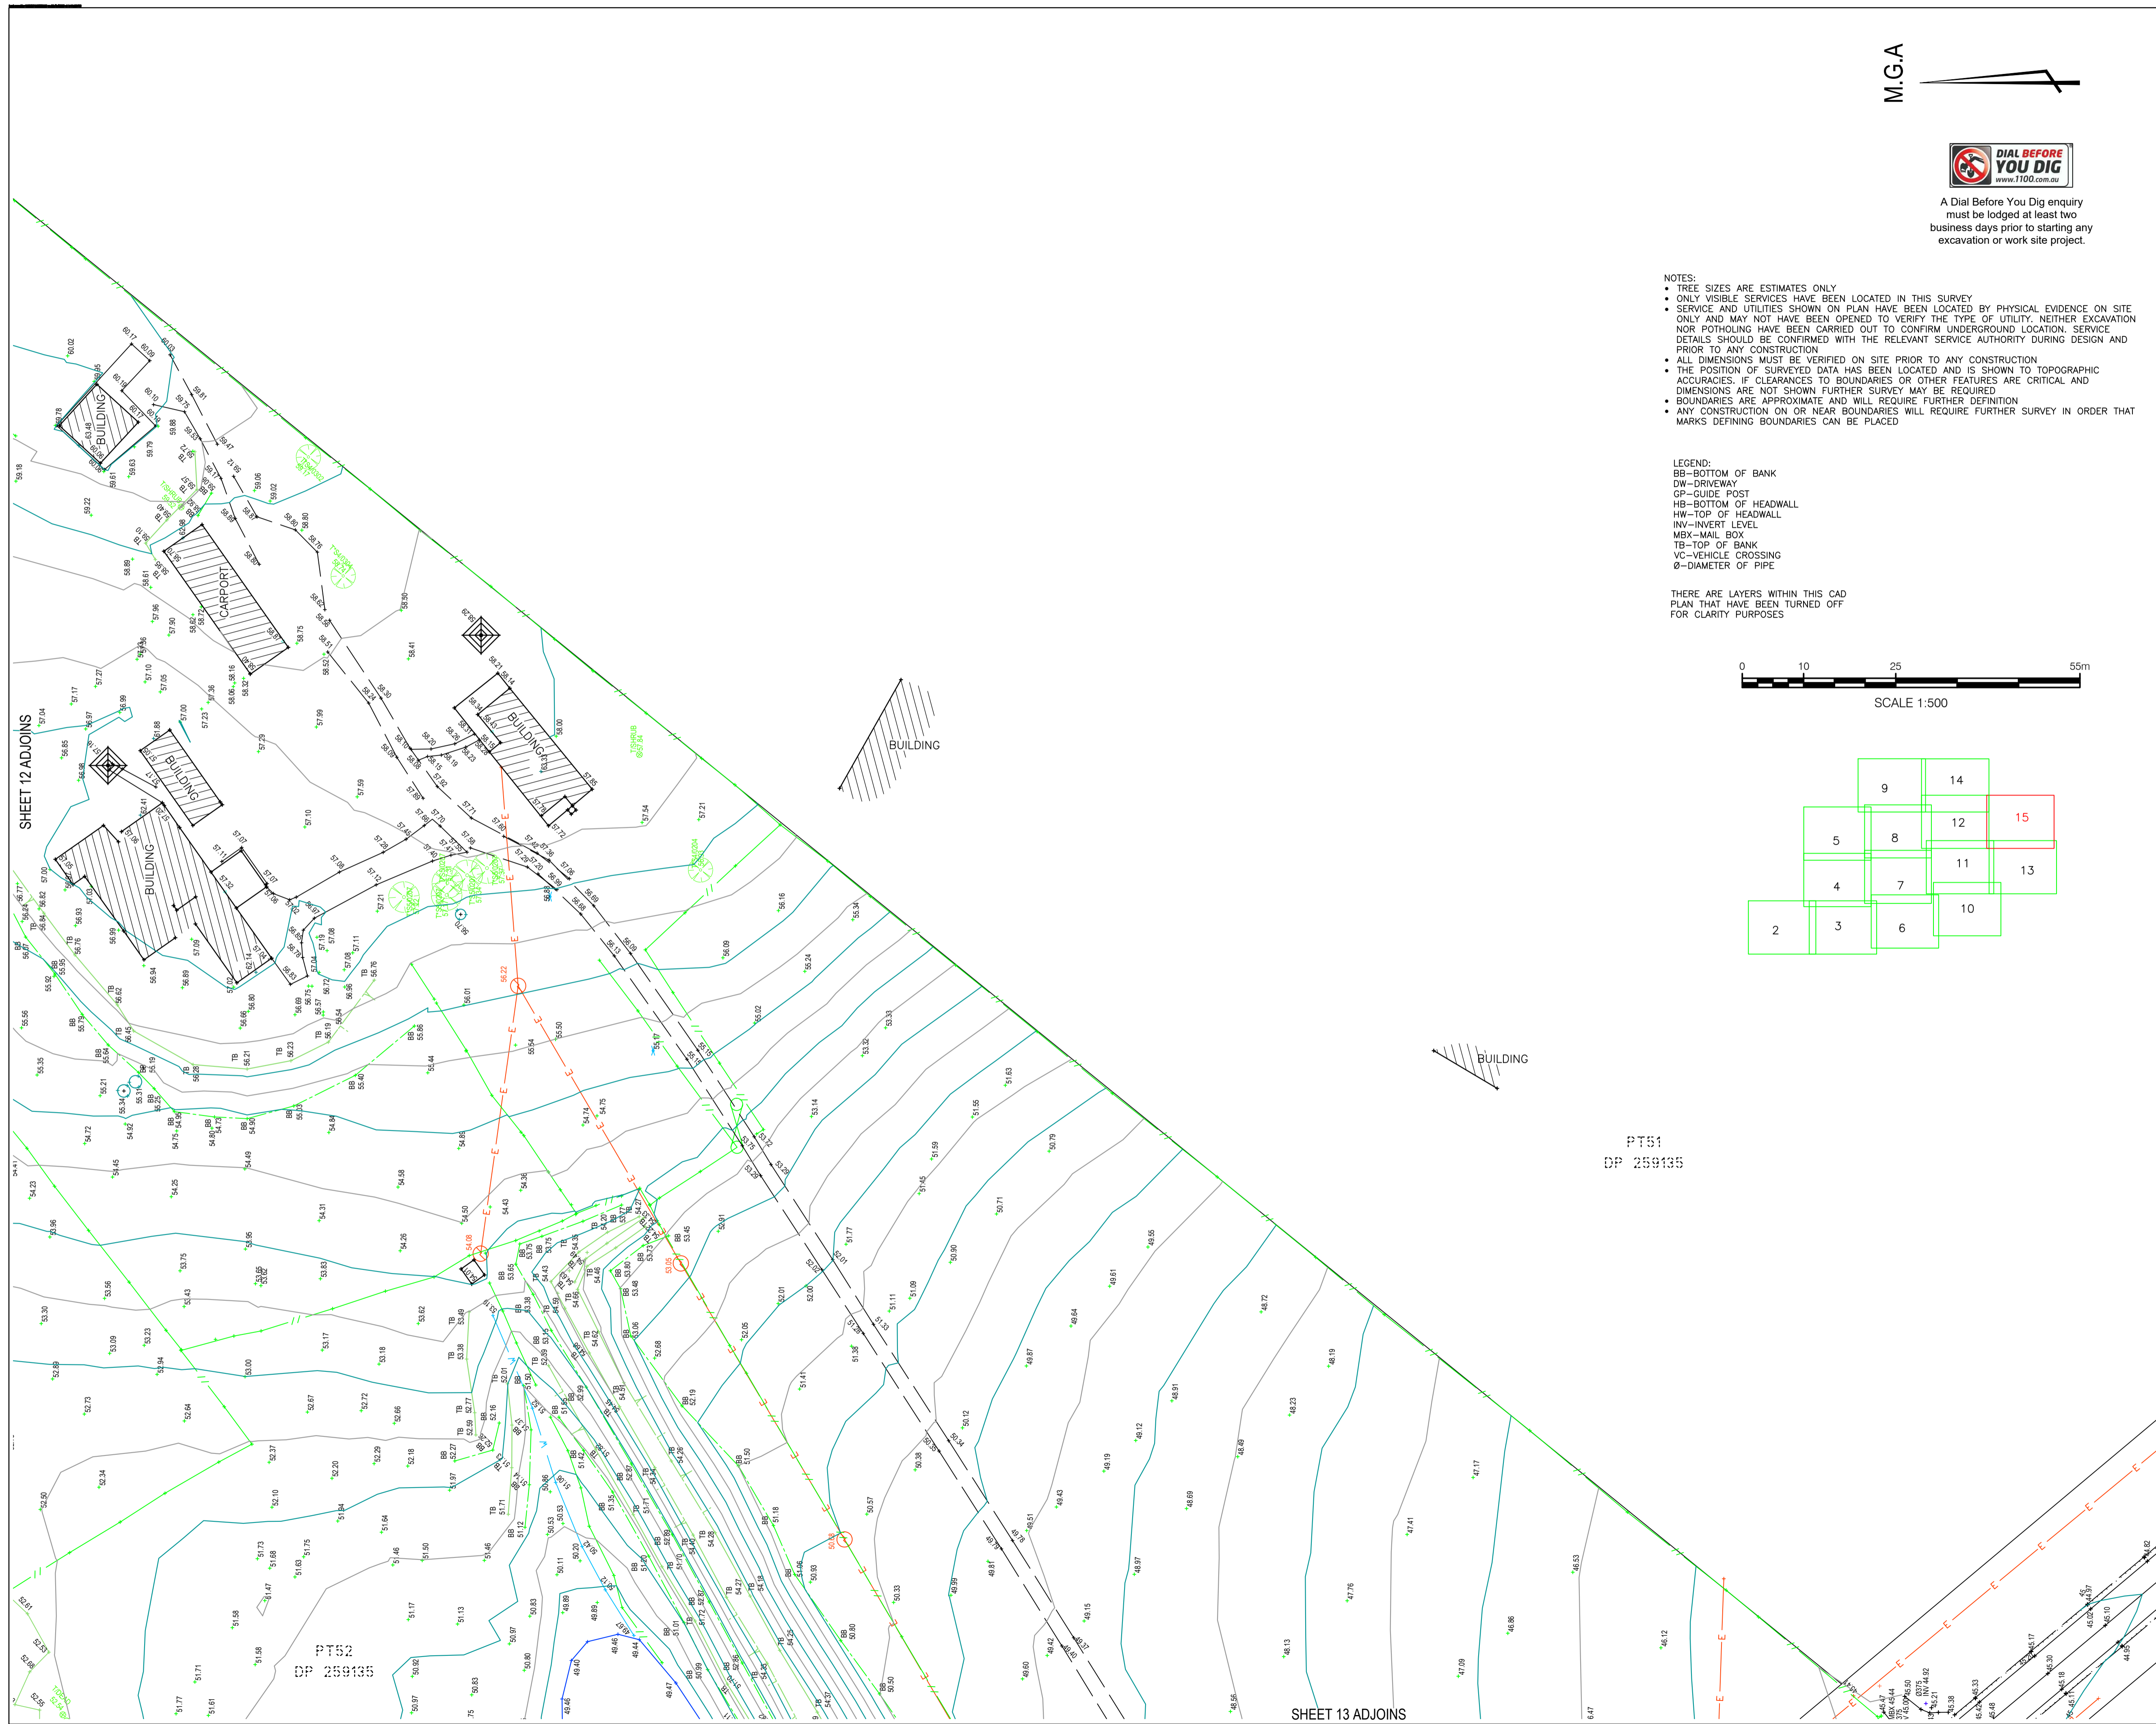


A Dial Before You Dig enquiry must be lodged at least two business days prior to starting any excavation or work site project.

- NOTES:
- TREE SIZES ARE ESTIMATES ONLY
 - ONLY VISIBLE SERVICES HAVE BEEN LOCATED IN THIS SURVEY
 - SERVICE AND UTILITIES SHOWN ON PLAN HAVE BEEN LOCATED BY PHYSICAL EVIDENCE ON SITE ONLY AND MAY NOT HAVE BEEN OPENED TO VERIFY THE TYPE OF UTILITY. NEITHER EXCAVATION NOR POT-HOLING HAVE BEEN CARRIED OUT TO CONFIRM UNDERGROUND LOCATION. SERVICE DETAILS SHOULD BE CONFIRMED WITH THE RELEVANT SERVICE AUTHORITY DURING DESIGN AND PRIOR TO ANY CONSTRUCTION
 - ALL DIMENSIONS MUST BE VERIFIED ON SITE PRIOR TO ANY CONSTRUCTION
 - THE POSITION OF SURVEYED DATA HAS BEEN LOCATED AND IS SHOWN TO TOPOGRAPHIC ACCURACIES. IF CLEARANCES TO BOUNDARIES OR OTHER FEATURES ARE CRITICAL AND DIMENSIONS ARE NOT SHOWN FURTHER SURVEY MAY BE REQUIRED
 - BOUNDARIES ARE APPROXIMATE AND WILL REQUIRE FURTHER DEFINITION
 - ANY CONSTRUCTION ON OR NEAR BOUNDARIES WILL REQUIRE FURTHER SURVEY IN ORDER THAT MARKS DEFINING BOUNDARIES CAN BE PLACED

- LEGEND:
- BB-BOTTOM OF BANK
 - DW-DRIVEWAY
 - GP-GUIDE POST
 - HB-BOTTOM OF HEADWALL
 - HW-TOP OF HEADWALL
 - INW-INVERT LEVEL
 - MBX-MAIL BOX
 - TB-TOP OF BANK
 - VC-VEHICLE CROSSING
 - Ø-DIAMETER OF PIPE

THERE ARE LAYERS WITHIN THIS CAD PLAN THAT HAVE BEEN TURNED OFF FOR CLARITY PURPOSES

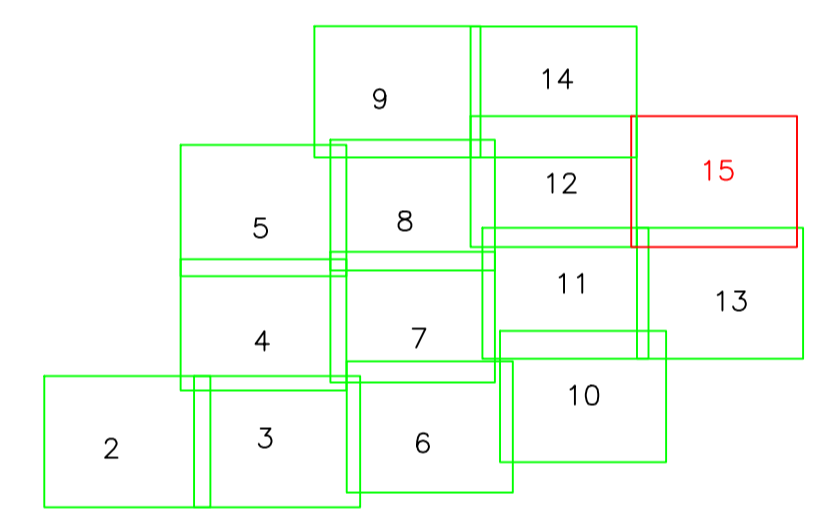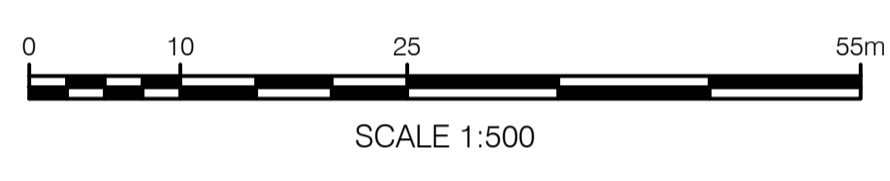

PT51
DP 259135

CLIENT
MIRVAC

PROJECT
DETAIL SURVEY OF LOTS 54-58 IN DP259135 788-864 MAMRE ROAD, KEMPS CREEK

NOTES
The title boundaries shown hereon were not marked at the time of survey and have been determined by plan dimensions only and not by field survey.
Services shown hereon have been located where possible by field survey. If not able to be so located, services have been plotted from the records of relevant authorities where available and have been noted accordingly on the plan. Where such records do not exist or are inadequate a notation has been made hereon.
Prior to any demolition, excavation or construction on the site, the relevant authority should be contacted for possible location of further underground services and detailed locations of all services.

C	GKO	29/09/2020	PROJECT TITLE AMENDED
B	GKO	11/07/2019	EXTRA DETAILS ADDED
A	GKO	27/03/2019	INITIAL ISSUE

SYM CODE	DESCRIPTION	SYM CODE	DESCRIPTION
BIN	BIN	OFM	OPTICAL FIBRE MARKER
BM	BENCH MARK	OPF	OPTICAL FIBRE PIT
BO	BOLLARD	TM	PALM TREE
DJM	DRAINAGE MAN-HOLE	SE	SEAT
EFP	ELEC FUSE BOX	TS	SHRUB
ELP	ELEC GARDEN LIGHT	TCA	TELSTRA PIT
EL	ELEC GREEN PILLAR	SLH	SEWER LAMP HOLE
LP	ELEC LIGHT POLE	SMH	SEWER MAN-HOLE
EP	ELEC SINGLE PIT	SVP	SEWER VENT PIPE
SPL	ELEC STAY POLE	SI	SIGN
PP	ELEC POWER POLE	BS	BUS STOP SIGN
ELP	ELEC POLE/LIGHT	T	TREE
TRANS	ELEC POLE/TRANSFORM	SGL	TRAFFIC LIGHT
FD	FUEL DIP	SCL	TRAFFIC CONTROLLER
GM	GAS MAIN	SJX	TRAFFIC JUNCTION BOX
GMR	GAS METER	US	UNKNOWN SERVICE
GV	GAS VALVE	WAV	WATER AIR VALVE
AG	GATE	WMR	WATER METER
GUL	GULLY PIT	WEP	WATER PUMP
HYD	HYDRANT	WSV	WATER STOP VALVE
BOR	BORERHOLE	WTP	WATER TAP

Symbols shown are indicative only. The symbol size and orientation does not necessarily represent the real size or orientation of the feature.

DRAINAGE PIPE U/G	—V—V—V—V—V—V—
DRAIN	—V—V—V—V—V—V—
ELECT CABLE A/G	—E—E—E—E—E—E—
ELEC CABLE U/G	—E—E—E—E—E—E—
GAS PIPE	—G—G—G—G—G—G—
FENCE LINE	—F—F—F—F—F—F—
SEWERAGE PIPE	—S—S—S—S—S—S—
TELSTRA CABLE	—T—T—T—T—T—T—
WATER PIPE	—W—W—W—W—W—W—

LANDPARTNERS
built environment consultants

Sydney Office
Level 2, 23-29 South Street
Rylandmere NSW 2116
PO Box 1144
Dundas NSW 2117

(02) 9685 2000
info@landpartners.com.au
www.landpartners.com.au

ISO 9001:2008
FS 535663

HEIGHT DATUM AHD	LOCAL AUTHORITY PENRITH
HEIGHT ORIGIN PM33563 RL 51.992	SCALE 1:500 (A1)
MERIDIAN 56	CONTOUR INTERVAL 0.5 Metre
CO-ORD SYSTEM MGA	SURVEYOR BB
	DATE OF SURVEY 12/03/2019
CCAD FILE 74636 BB22 Mamre Rd	DRAWN SF
	DATE 29/09/2020
AUTOCAD FILE SY074636.000.1.3	CHECKED GKO
	DATE 29/09/2020
ARCHIVE FILE SY074636.000	APPROVED GKO
	DATE 29/09/2020
PLAN NUMBER SY074636.000.1.3	SHEET 15 OF 15