

AIE STAGE 1 INDICATIVE STAGE 1 UTILITIES PLAN




TEMPORARY WASTEWATER IOP (BY SYDNEY WATER). SUBJECT TO SYDNEY WATER PART 5 APPROVALS.

POTABLE WATER CONNECTION TO EXISTING POTABLE WATER WITHIN MAMRE ROAD AS PER SYDNEY WATER ADVICE.

STAGE 1 ELECTRICAL CONNECTIONS TO EXISTING ENDEAVOUR ENERGY INFRASTRUCTURE AS PER ENDEAVOUR ENERGY DESIGN BRIEF. FUTURE CONNECTIONS TO THE NEW SOUTH ERSKINE ZONE SUBSTATION (IN OAKDALE WEST). SUBJECT TO ENDEAVOUR ENERGY APPROVALS.

STREET LIGHTING / TELECOMMUNICATIONS AS REQUIRED.

SIGNALISED INTERSECTION WITH MAMRE ROAD. SUBJECT TO TFNSW WORKS AUTHORISATION DEED APPROVALS.

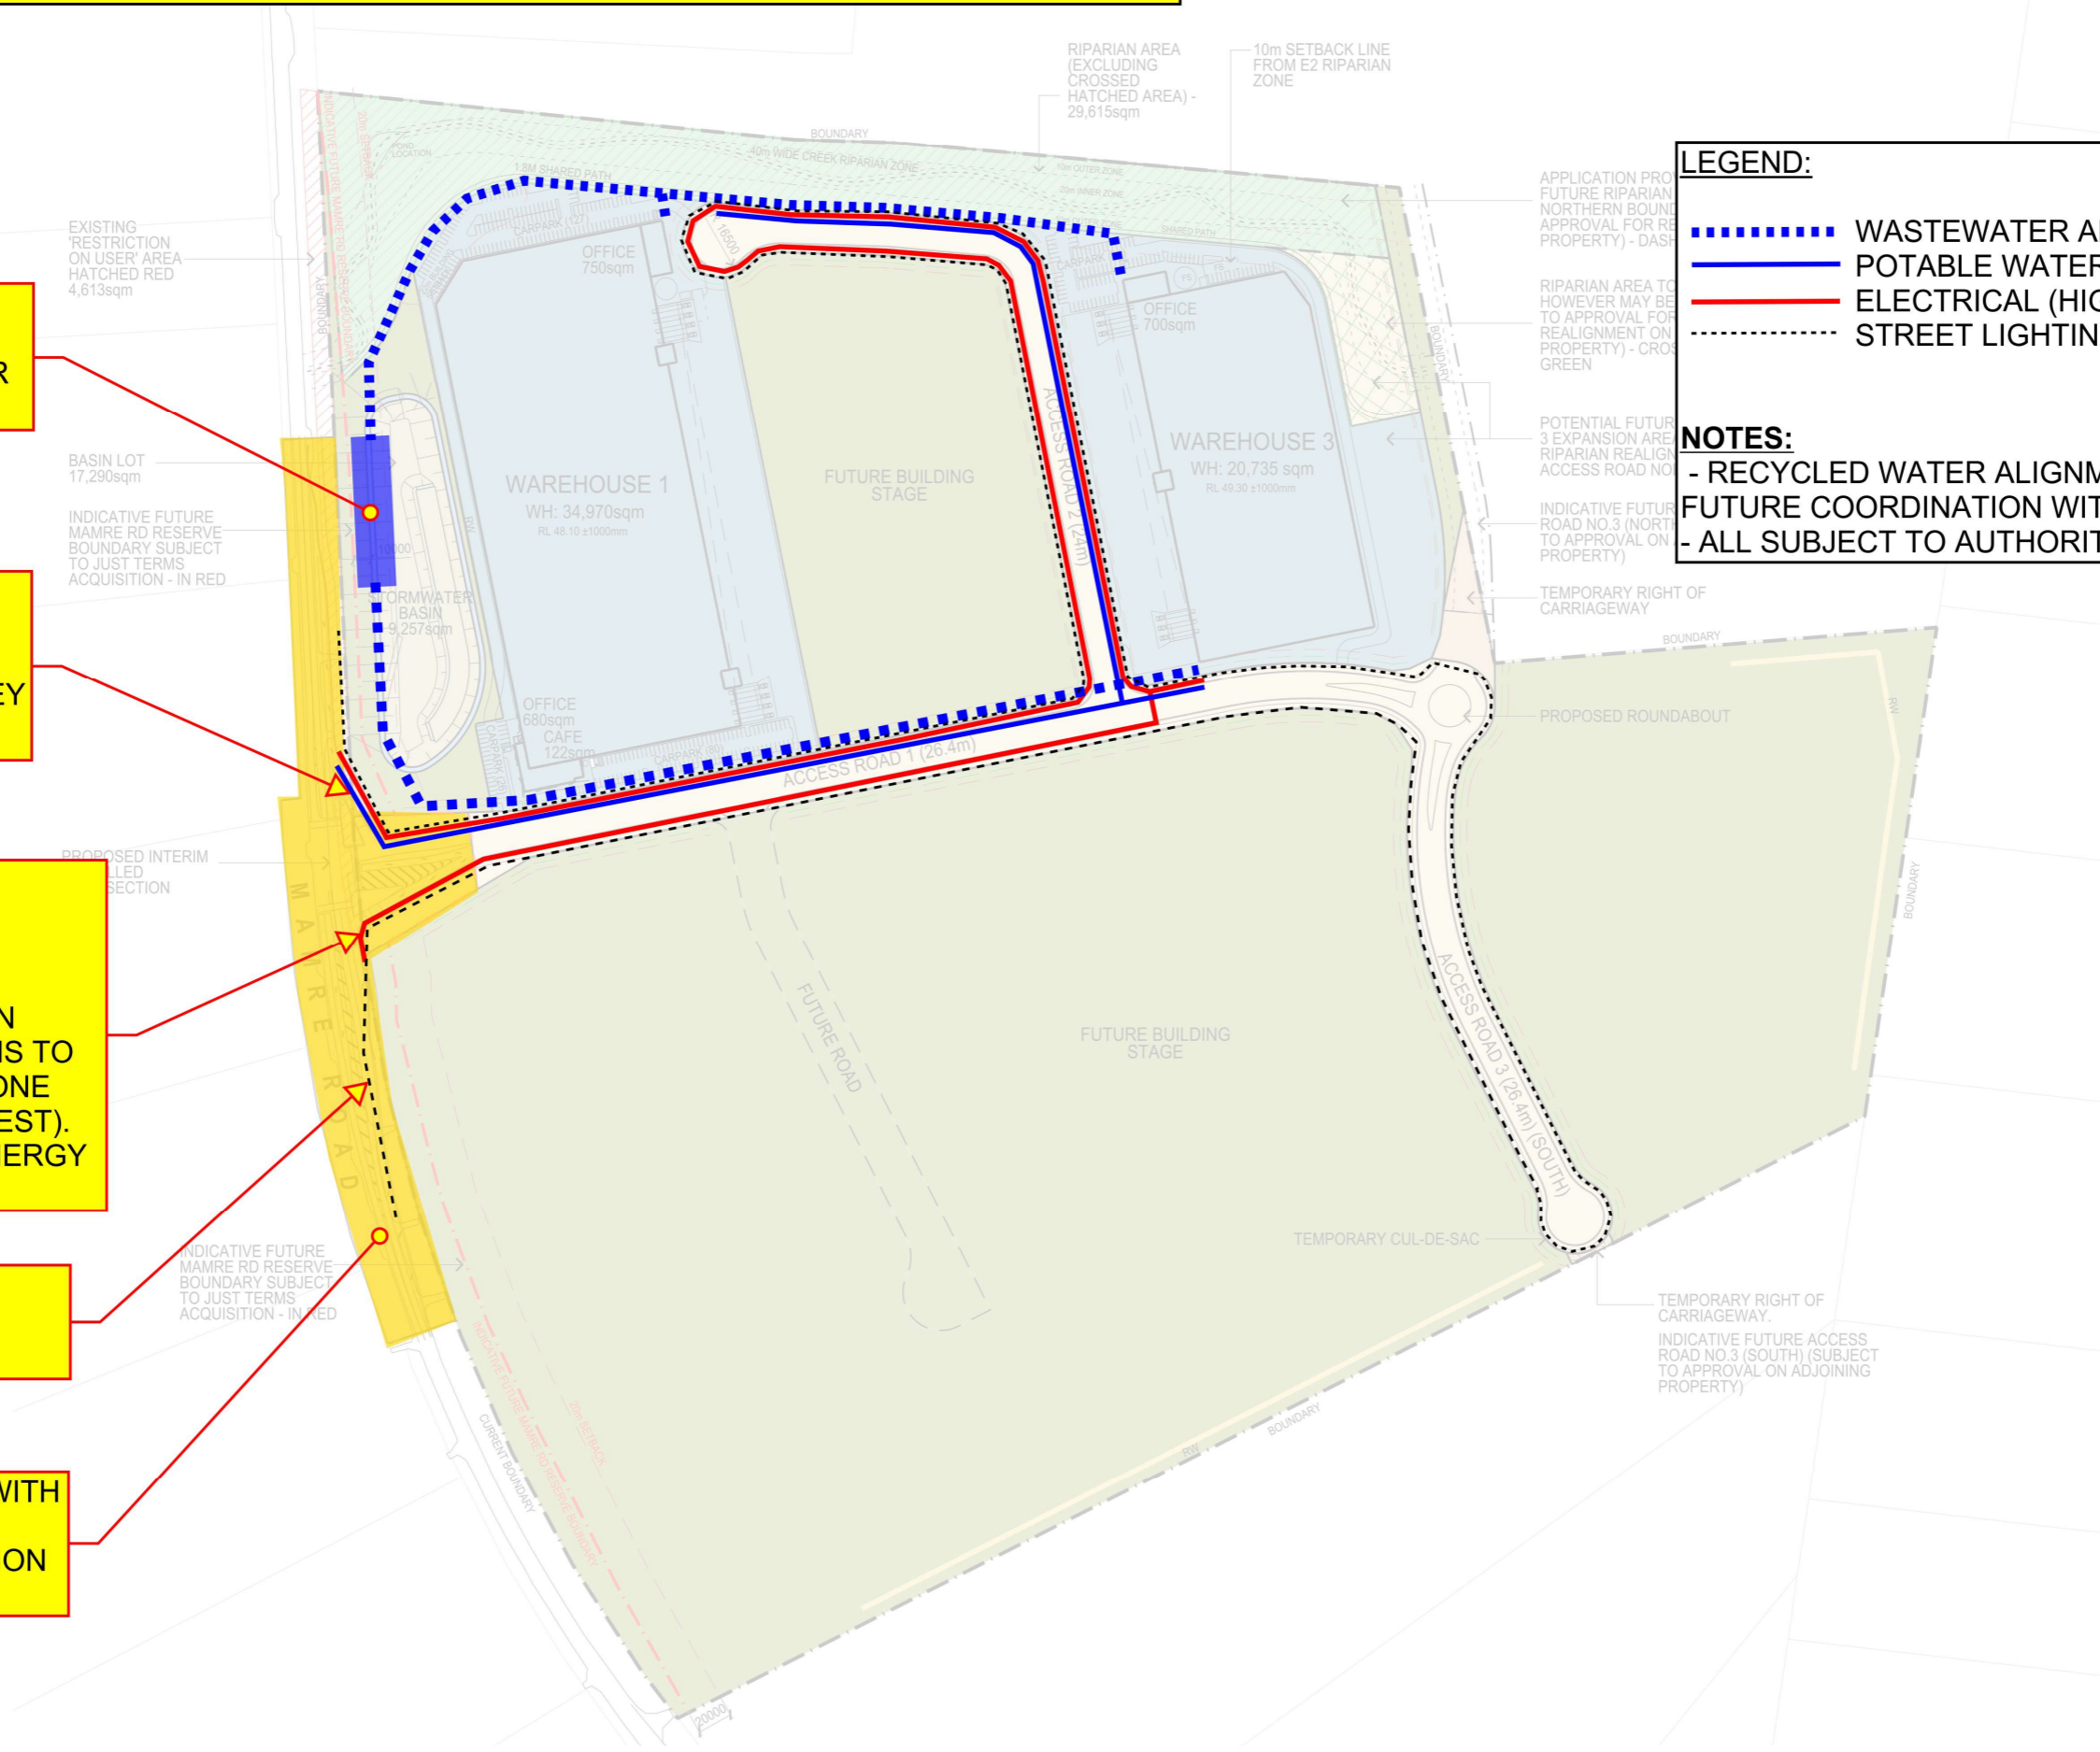

LEGEND:

- WASTEWATER AND IOP
- POTABLE WATER
- ELECTRICAL (HIGH VOLTAGE)
- STREET LIGHTING / COMMUNICATIONS

NOTES:

- RECYCLED WATER ALIGNMENTS SUBJECT TO FUTURE COORDINATION WITH SYDNEY WATER.
- ALL SUBJECT TO AUTHORITY APPROVALS