


POTENTIAL ACCESS LOCATION TO AND FROM THE POTENTIAL FUTURE DEDICATED FREIGHT CORRIDOR (BY OTHERS).

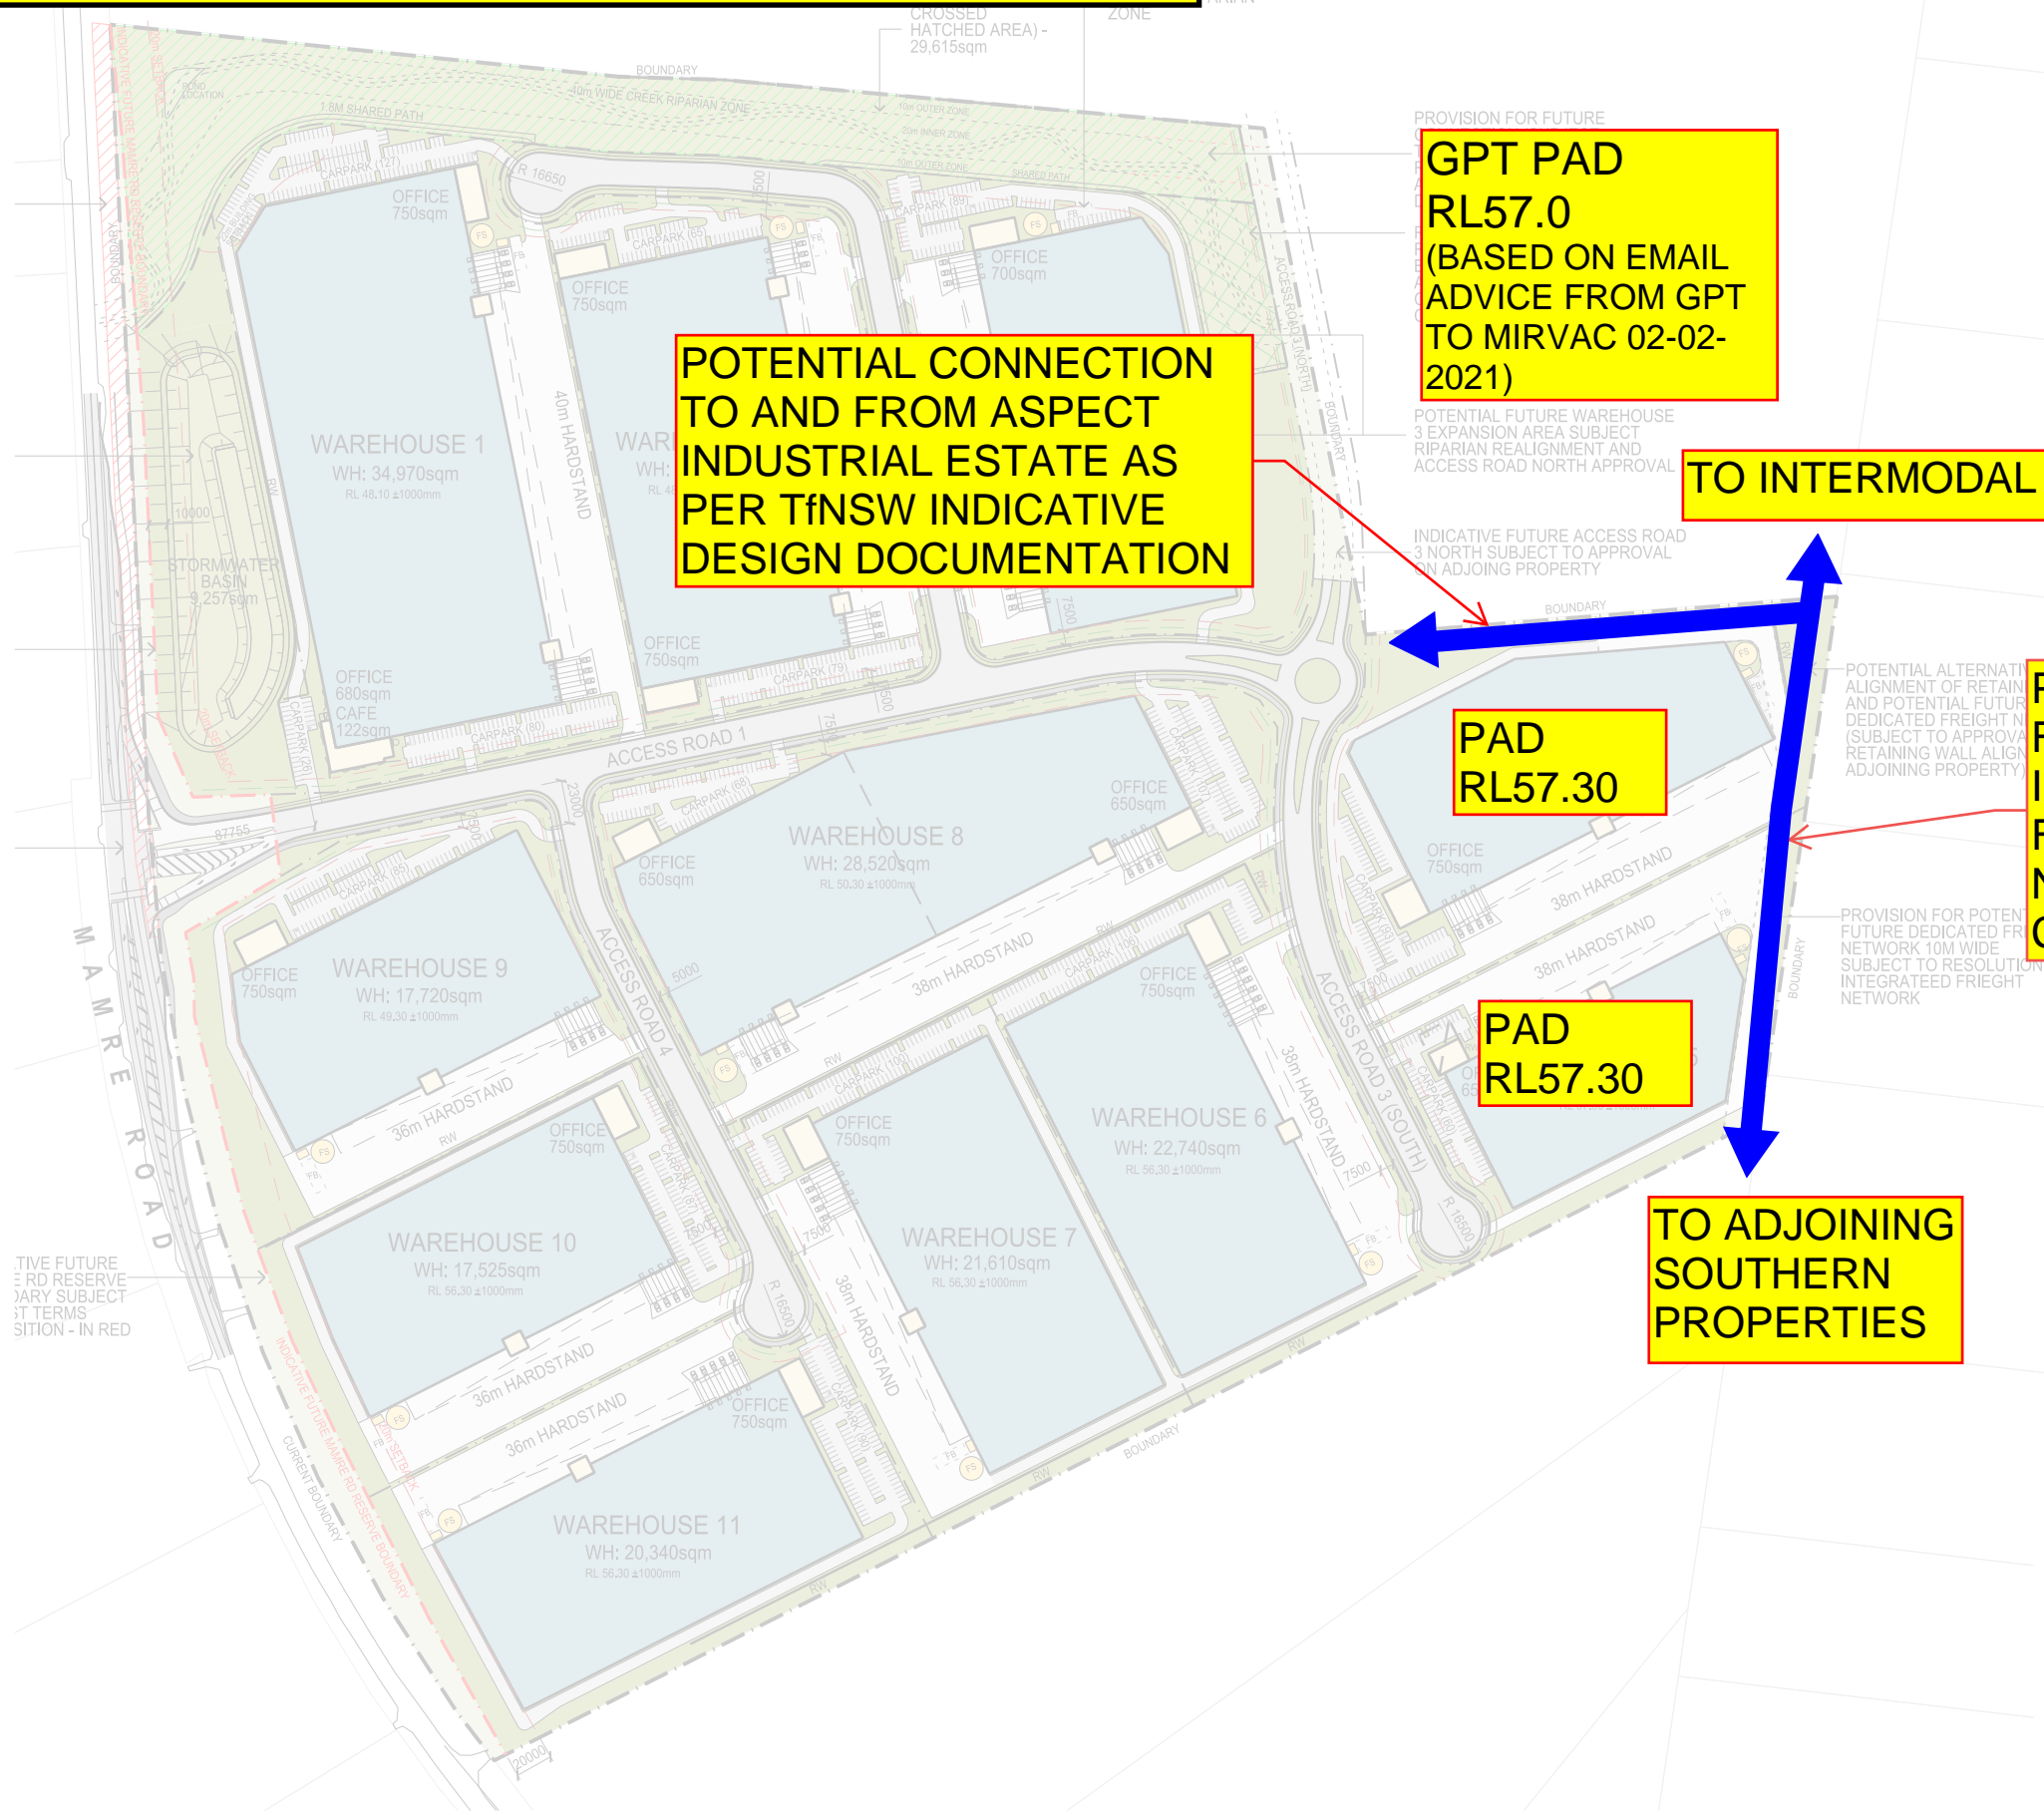

POTENTIAL CONNECTION TO AND FROM ASPECT INDUSTRIAL ESTATE AS PER TfNSW INDICATIVE DESIGN DOCUMENTATION

GPT PAD
RL57.0
(BASED ON EMAIL
ADVICE FROM GPT
TO MIRVAC 02-02-
2021)

TO INTERMODAL

PAD
RL57.30

POTENTIAL FUTURE INTEGRATED FREIGHT NETWORK CORRIDOR

PAD
RL57.30

TO ADJOINING SOUTHERN PROPERTIES

POTENTIAL FUTURE INTEGRATED FREIGHT NETWORK THROUGHOUT AIE (BY OTHERS).

