

INDICATIVE POTABLE, RECYCLED AND WASTE WATER SERVICES STAGING PLAN

06/07/22



LEGEND
LEAD IN INFRASTRUCTURE

X

—

X

POTABLE WATER
CONNECT TO EXISTING WATERMAIN AND UPSIZE

X

RECYCLED WATER
CONNECT TO PROPOSED RECYCLED WATERMAIN (BY SWC)

IOP

WASTE WATER
INTERIM CONNECTION TO PROPOSED INTERIM OPERATING PLANT (BY SWC) UNTIL SUCH TIME SPS IS COMMISSIONED

SPS

WASTE WATER
ULTIMATE CONNECT TO PROPOSED SEWER PUMP STATION (BY SWC)

INTERNAL RETICULATION

A

—

B

POTABLE WATER
STAGE 1 - A to B
STAGE 2 - B to C
STAGE 3 - B to E
STAGE 4 - D to F

A

—

B


RECYCLED WATER
STAGE 1 - L to M
STAGE 2 - M to N
STAGE 3 - M to O
STAGE 4 - P to Q

A

—

B

WASTE WATER
STAGE 1 - Y to Z
STAGE 2 - X to Z
STAGE 3 - W to Y
STAGE 4 - U to V

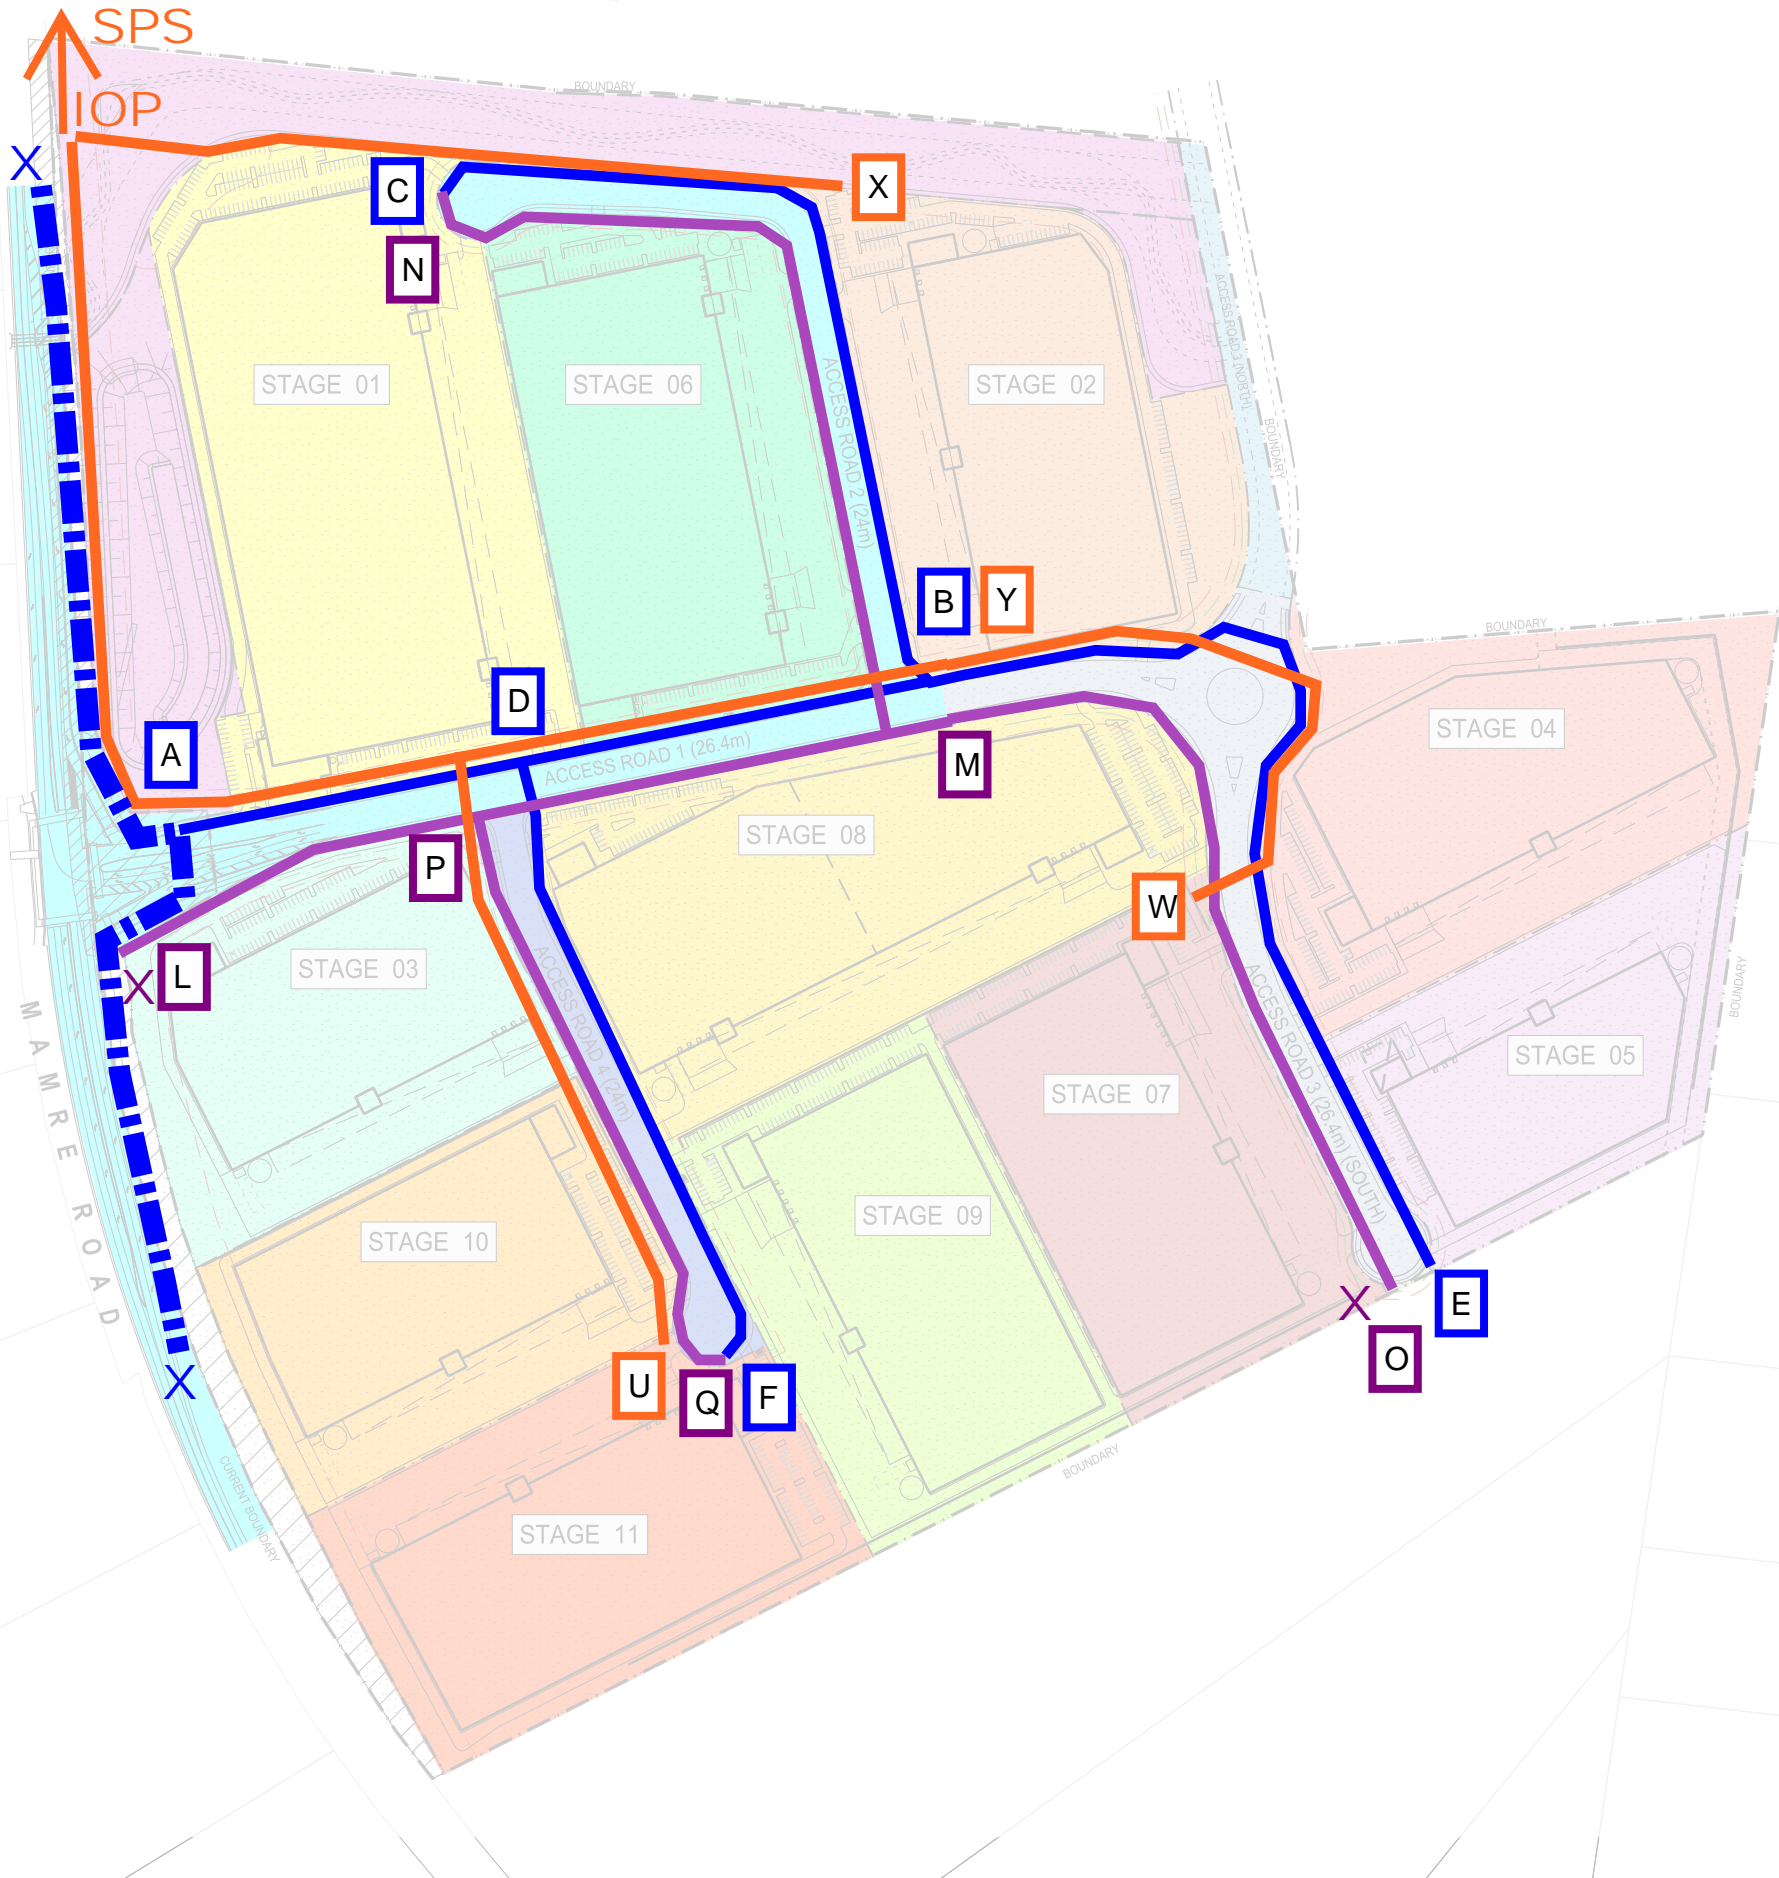

LEGEND

Stage 01 Riparian Realignment & Basin Infrastructure Works

Stage 01 - Phase 01 Road Infrastructure Works

Stage 01 - Phase 01 Bulk Earthworks

Stage 01 - Phase 02 Road Infrastructure Works

Stage 01 - Phase 03 Road Infrastructure Works

Stage 02 Road Infrastructure Works

Stage 01 Building Works

Stage 02 Building Works

Stage 03 Building Works

Stage 04 Building Works

Stage 05 Building Works

Stage 06 Building Works

Stage 07 Building Works

Stage 08 Building Works

Stage 09 Building Works

Stage 10 Building Works

Stage 11 Building Works

ELECTRICAL AND COMMUNICATIONS STAGING PLAN

06/07/22



LEGEND

LEAD IN INFRASTRUCTURE

SEPZS ELECTRICAL
PROVIDE LEAD IN ELECTRICAL CONNECTION FROM EXISTING SOUTH ERSKINE PARK ZONE SUBSTATION

NBN COMMUNICATIONS
CONNECT TO PROPOSED NBN BACKHAUL

INTERNAL ELECTRICAL AND COMMUNICATIONS RETICULATION

- STAGE 1
- STAGE 2
- STAGE 3
- STAGE 4

LEGEND

- Stage 01 Riparian Realignment & Basin Infrastructure Works
- Stage 01 - Phase 01 Road Infrastructure Works
- Stage 01 - Phase 01 Bulk Earthworks
- Stage 01 - Phase 02 Road Infrastructure Works
- Stage 01 - Phase 03 Road Infrastructure Works
- Stage 02 Road Infrastructure Works
- Stage 01 Building Works
- Stage 02 Building Works
- Stage 03 Building Works
- Stage 04 Building Works
- Stage 05 Building Works
- Stage 06 Building Works
- Stage 07 Building Works
- Stage 08 Building Works
- Stage 09 Building Works
- Stage 10 Building Works
- Stage 11 Building Works

