

INDICATIVE POTABLE, RECYCLED AND WASTE WATER SERVICES STAGING PLAN - MOD 2

25/10/22

LEGEND

LEAD IN INFRASTRUCTURE

POTABLE WATER
 CONNECT TO EXISTING WATERMAIN AND UPSIZE

RECYCLED WATER
 CONNECT TO PROPOSED RECYCLED WATERMAIN (BY SWC)

WASTE WATER
 INTERIM CONNECTION TO PROPOSED INTERIM OPERATING PLANT (BY SWC) UNTIL SUCH TIME SPS IS COMMISSIONED


WASTE WATER
 ULTIMATE CONNECT TO PROPOSED SEWER PUMP STATION (BY SWC)

INTERNAL RETICULATION

POTABLE WATER
 STAGE 1 - A to B
 STAGE 2 - B to C
 STAGE 3 - B to E
 STAGE 4 - D to F

RECYCLED WATER
 STAGE 1 - L to M
 STAGE 2 - M to N
 STAGE 3 - M to O
 STAGE 4 - P to Q

WASTE WATER
 STAGE 1 - Y to Z
 STAGE 2 - X to Z
 STAGE 3 - W to Y
 STAGE 4 - U to V

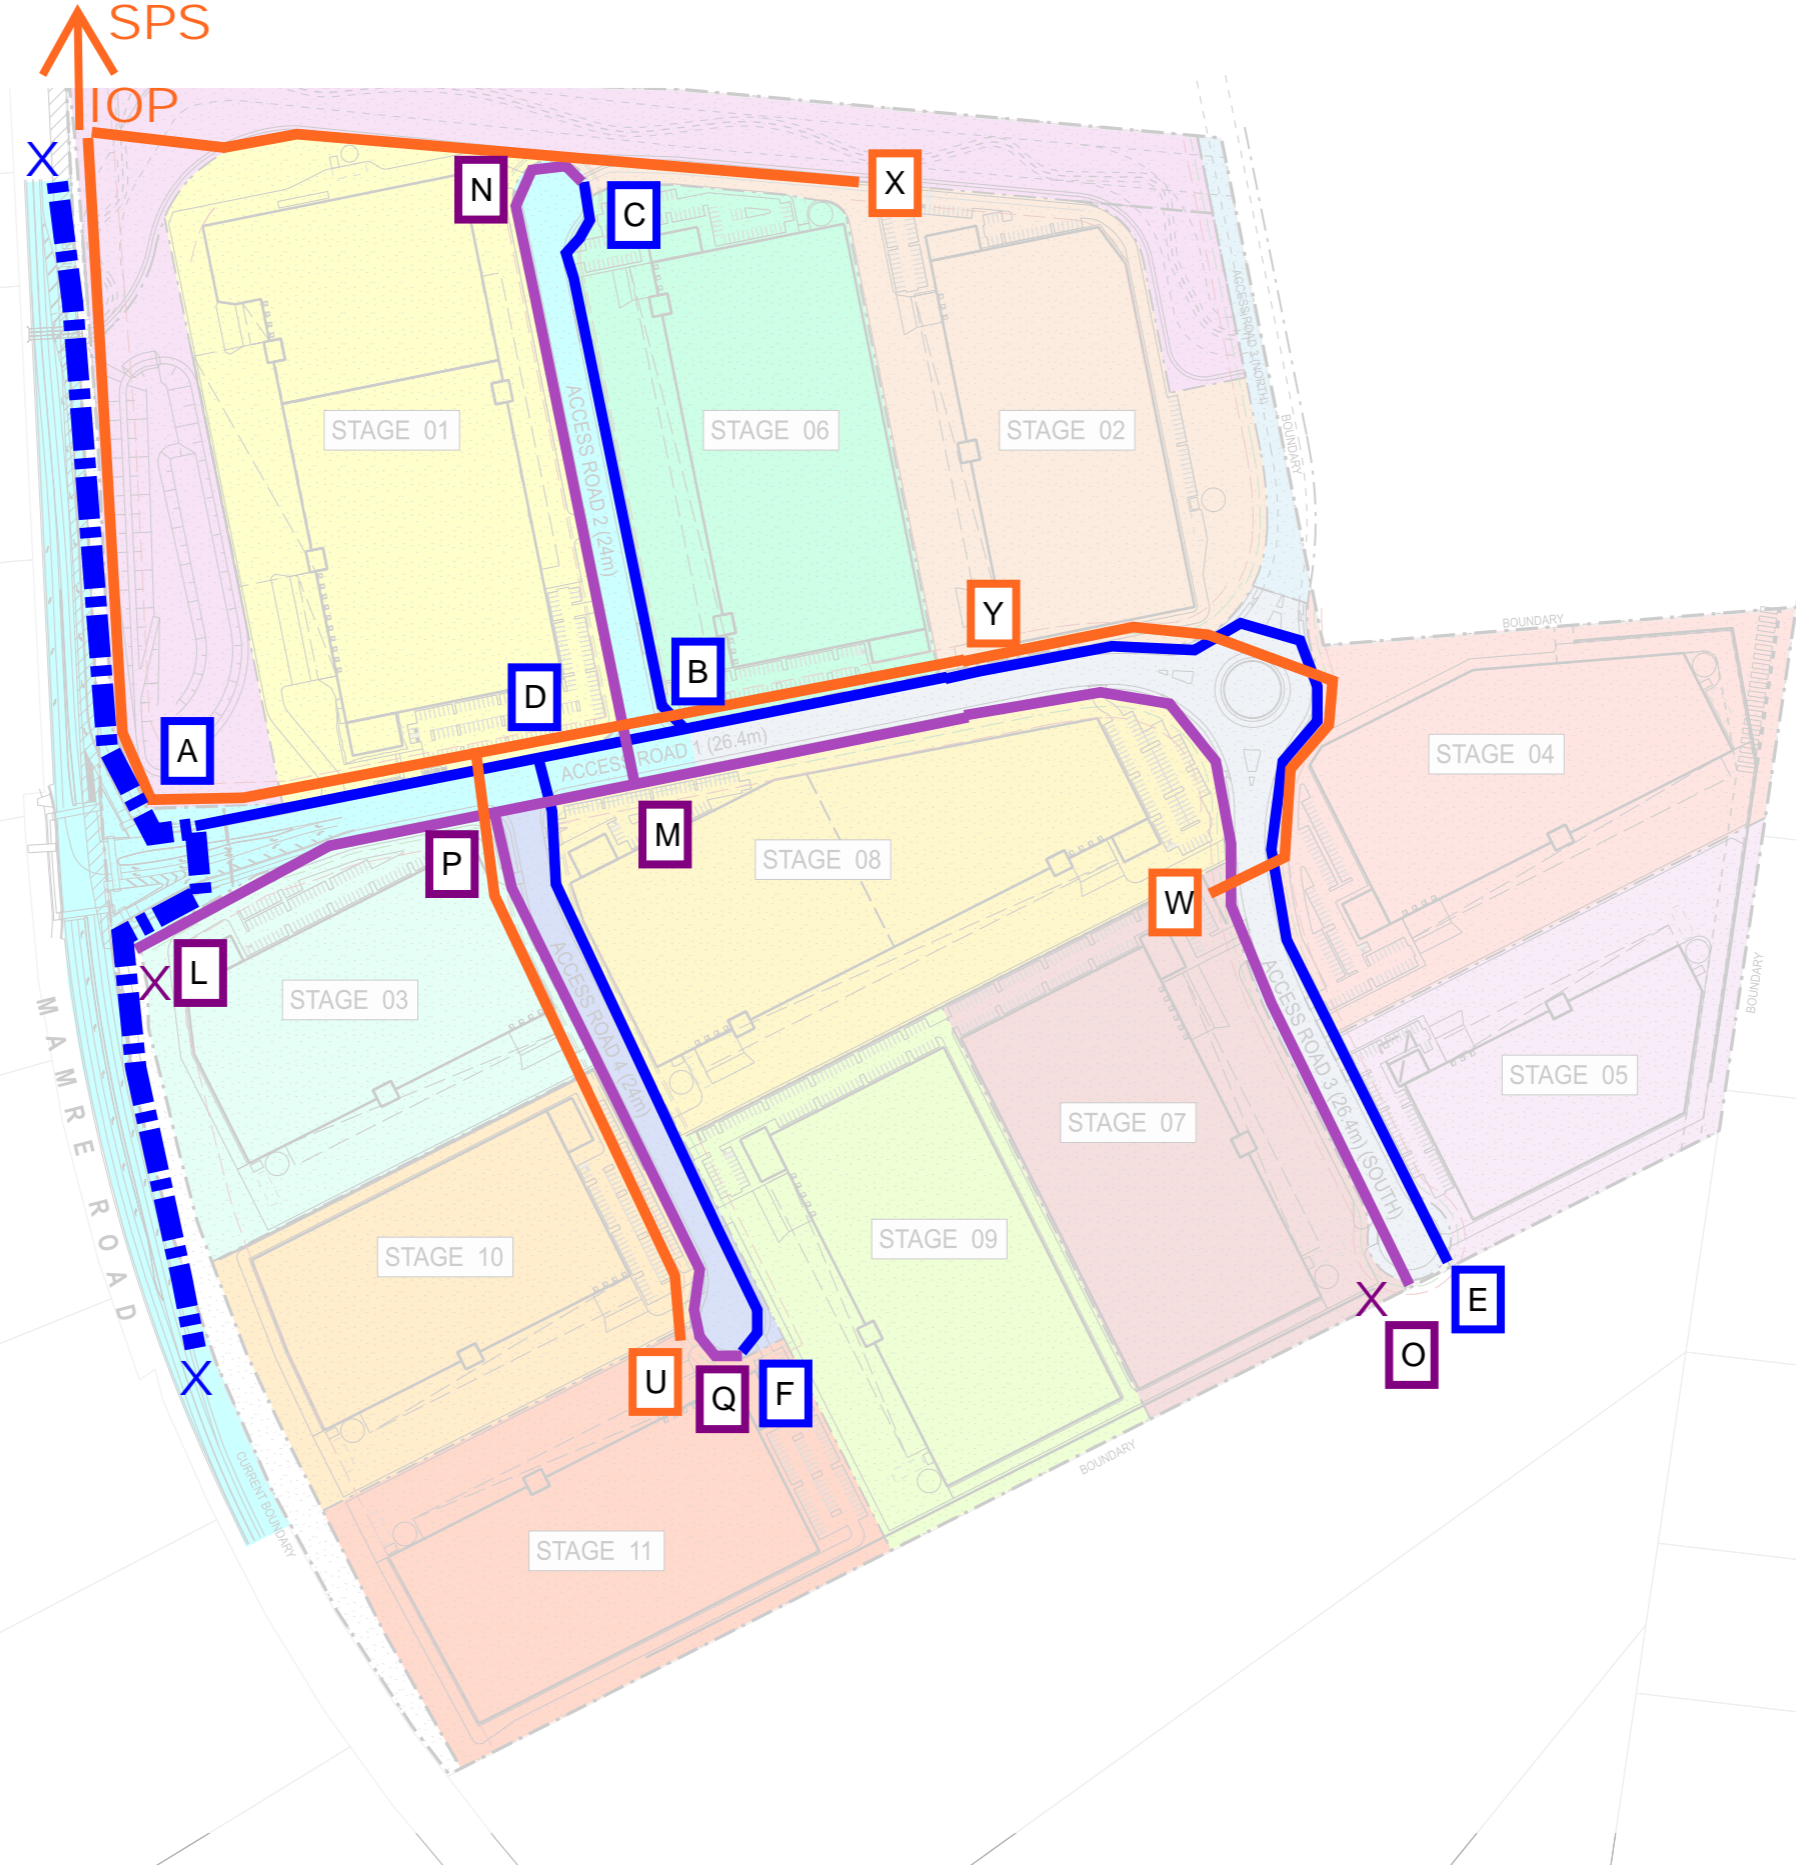

LEGEND

- Stage 01 Riparian Realignment & Basin Infrastructure Works
- Stage 01 - Phase 01 Road Infrastructure Works
- Stage 01 - Phase 01 Bulk Earthworks
- Stage 01 - Phase 02 Road Infrastructure Works
- Stage 01 - Phase 03 Road Infrastructure Works
- Stage 02 Road Infrastructure Works
- Stage 01 Building Works
- Stage 02 Building Works
- Stage 03 Building Works
- Stage 04 Building Works
- Stage 05 Building Works
- Stage 06 Building Works
- Stage 07 Building Works
- Stage 08 Building Works
- Stage 09 Building Works
- Stage 10 Building Works
- Stage 11 Building Works