




TARONGA UPPER AUSTRALIA EXHIBIT

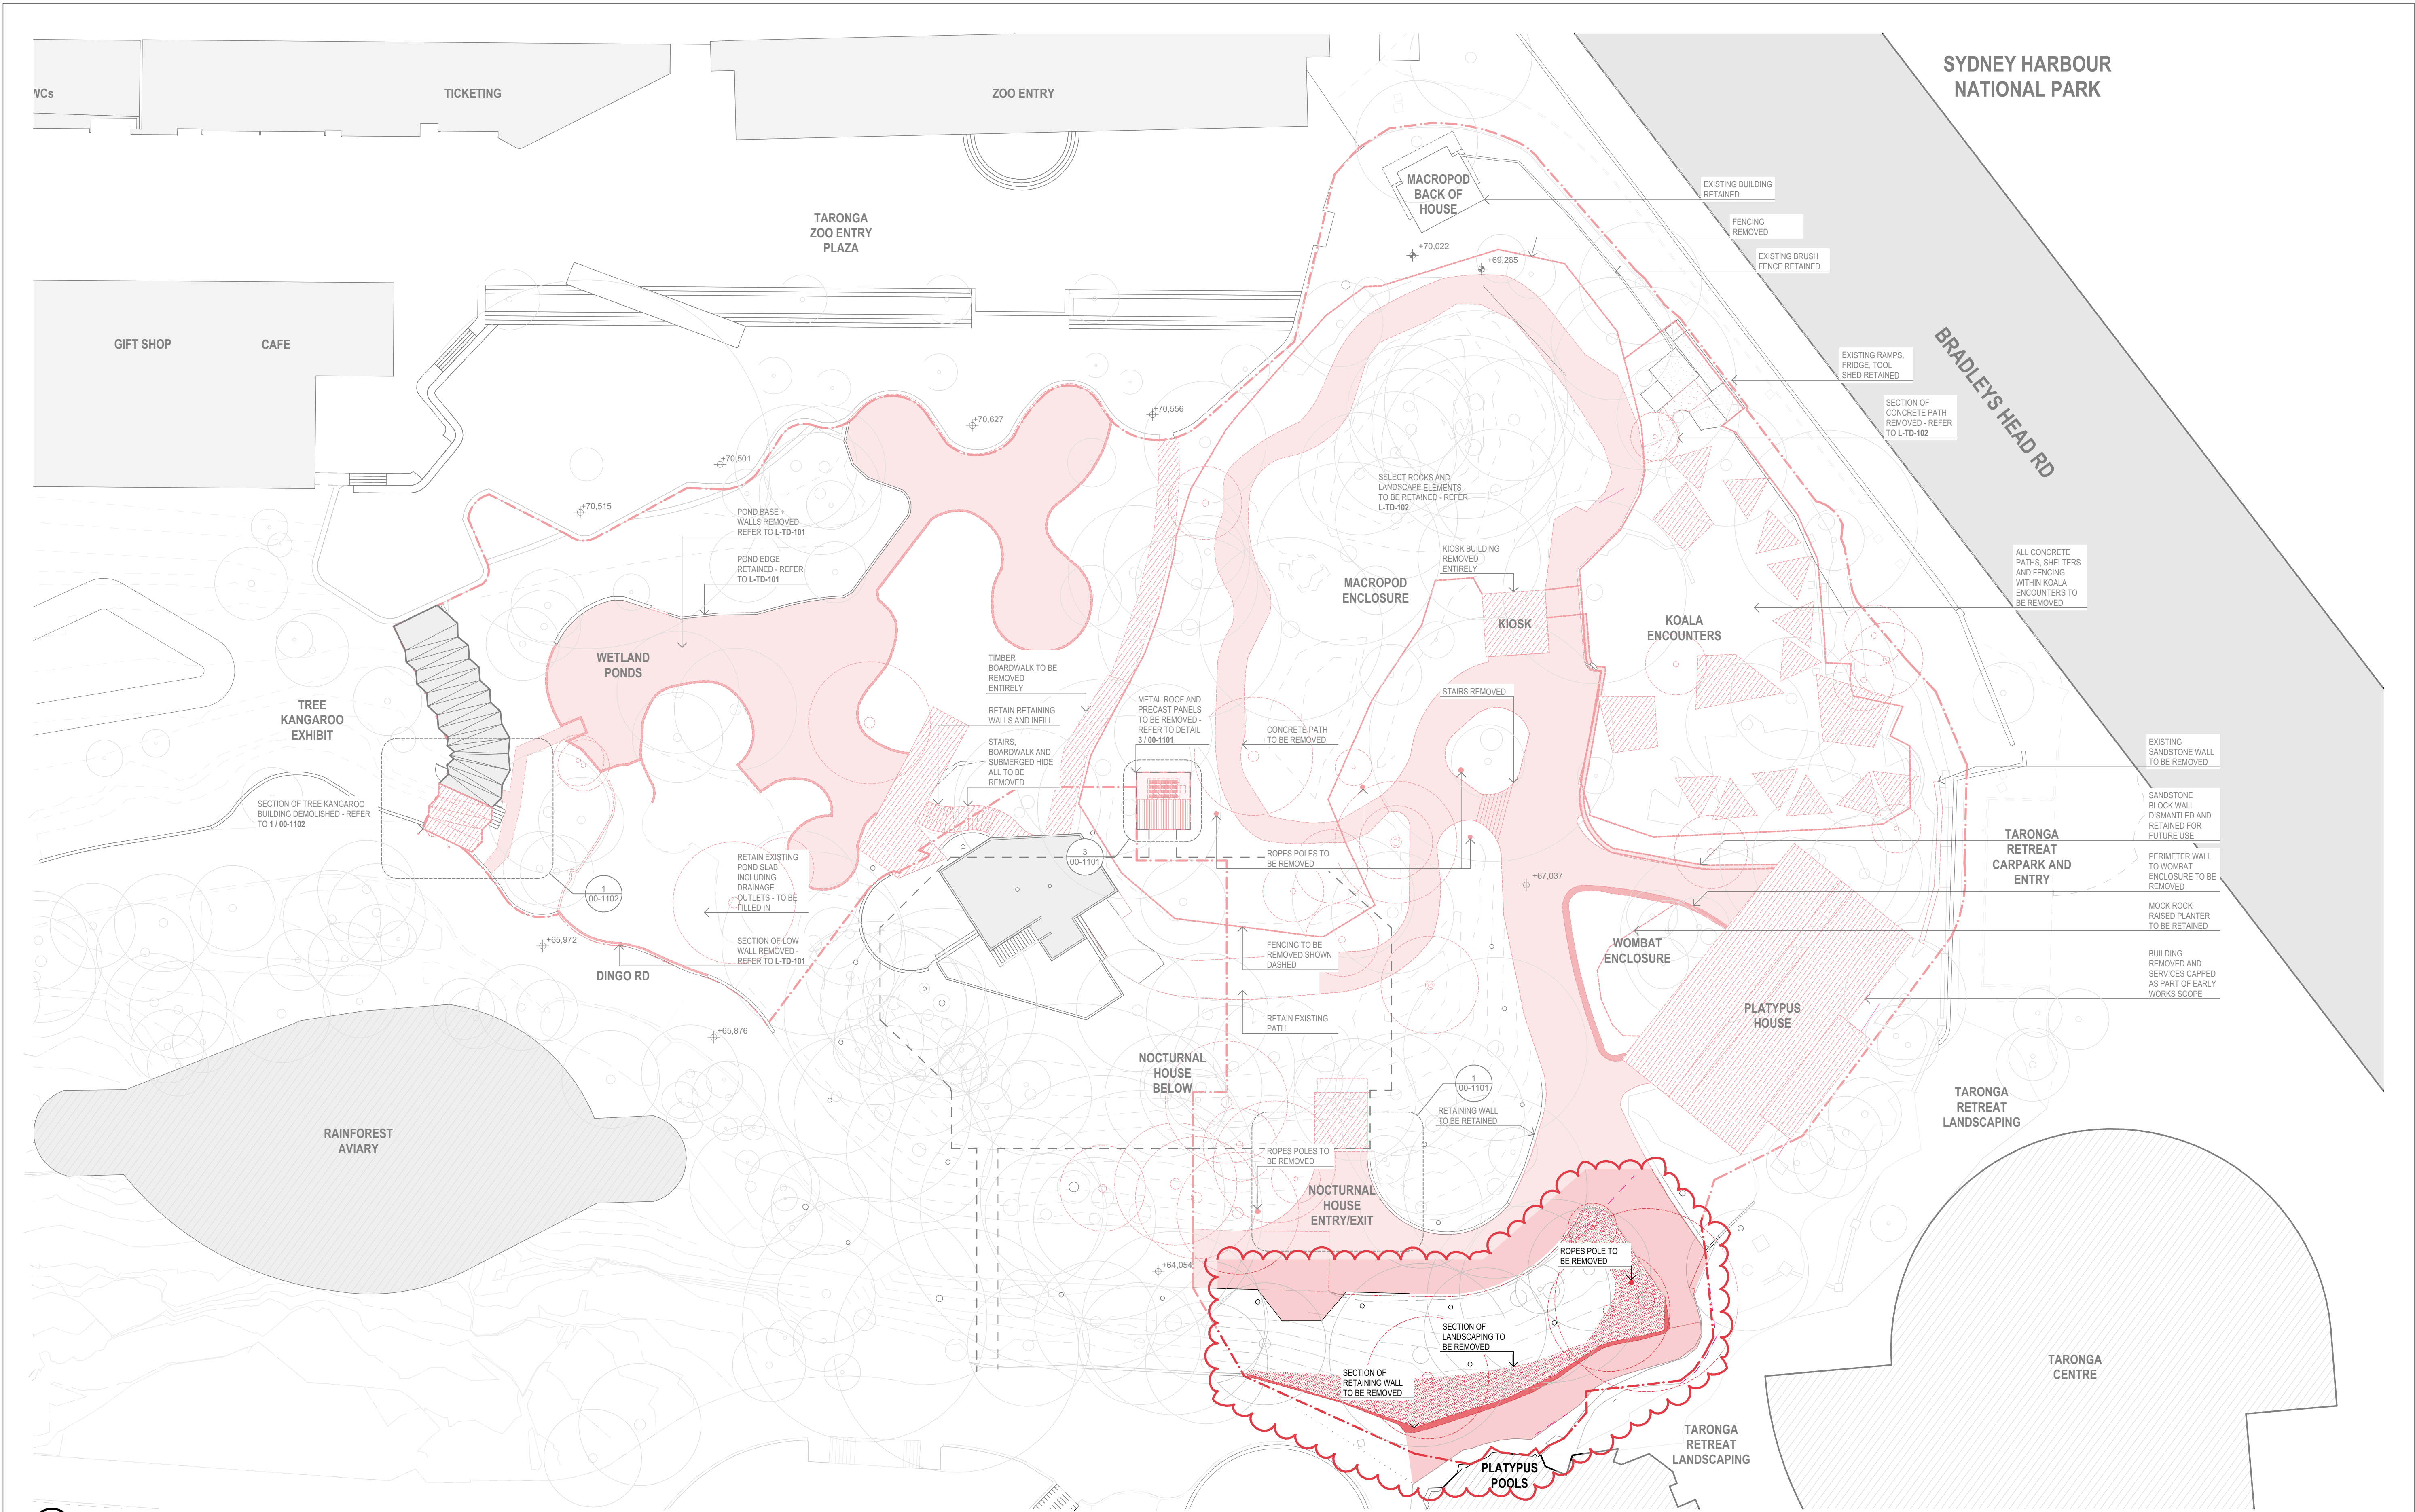
DRAWING LIST

A-DA-2-00	COVER PAGE	NTS
A-DA-2-01	SITE DEMOLITION PLAN	1:250
A-DA-2-02	SITE PLAN	1:250
A-DA-2-03	SITE SECTIONS / ELEVATIONS	1:250
A-DA-2-04	BOUNDARY FENCE	NTS
A-DA-2-05	DINGO EXHIBIT	1:100
A-DA-2-06	SHADOW DIAGRAMS	NTS
A-DA-2-07	TREE PROTECTION PLAN	1:250
A-DA-2-08	PROPOSED LANDSCAPE PLAN	1:250
A-DA-2-09	PLANTING ZONES	1:250
A-DA-2-10	PLANTING SCHEDULE	NTS
A-DA-2-11	SITE SURFACE TREATMENT PLAN	1:250
A-DA-2-12	LEVEL PLAN	1:250

1 SITE LOCATION

NTS

[illegible]



AREA CLOUDED DENOTES SSSA MODIFICATION

REV	DESCRIPTION	DATE	AMENDMENTS IN CURRENT REVISION (SHOWN CLOUDED ON DRAWINGS)
01	ISSUE FOR SSSA MODIFICATION	12.03.21	No. AMENDMENT DESCRIPTION

STRUCTURE / CIVIL SDA STRUCTURES PH: 9810 6911
QUANTITY SURVEY MGM CONSULTING PH: 9270 1000

STORMWATER WARREN SMITH & PARTNERS PH: 9299 1312
ARBORIST SYDNEY ARBOR TREES PH: 9666 6821

BCA / ACCESS NATT SHUTER & ASSOCIATES PH: 9387 4441
LANDSCAPE SPACKMAN MOSSOP MICHAELS PH: 9381 4549

TRAFFIC GTA TRAFFIC PH: 8448 1800
SERVICES ENGINEERS ADP CONSULTING PH:

LEGEND

NORTH
DO NOT SCALE DRAWINGS. USE FIGURED DIMENSIONS ONLY. VERIFY ALL DIMENSIONS ON SITE. REFER ANY DISCREPANCIES TO THE ARCHITECT. THIS DRAWING, THE INFORMATION ON IT AND THE DESIGN ARE COPYRIGHT OF LAHZNIMMO ARCHITECTS PTY LTD

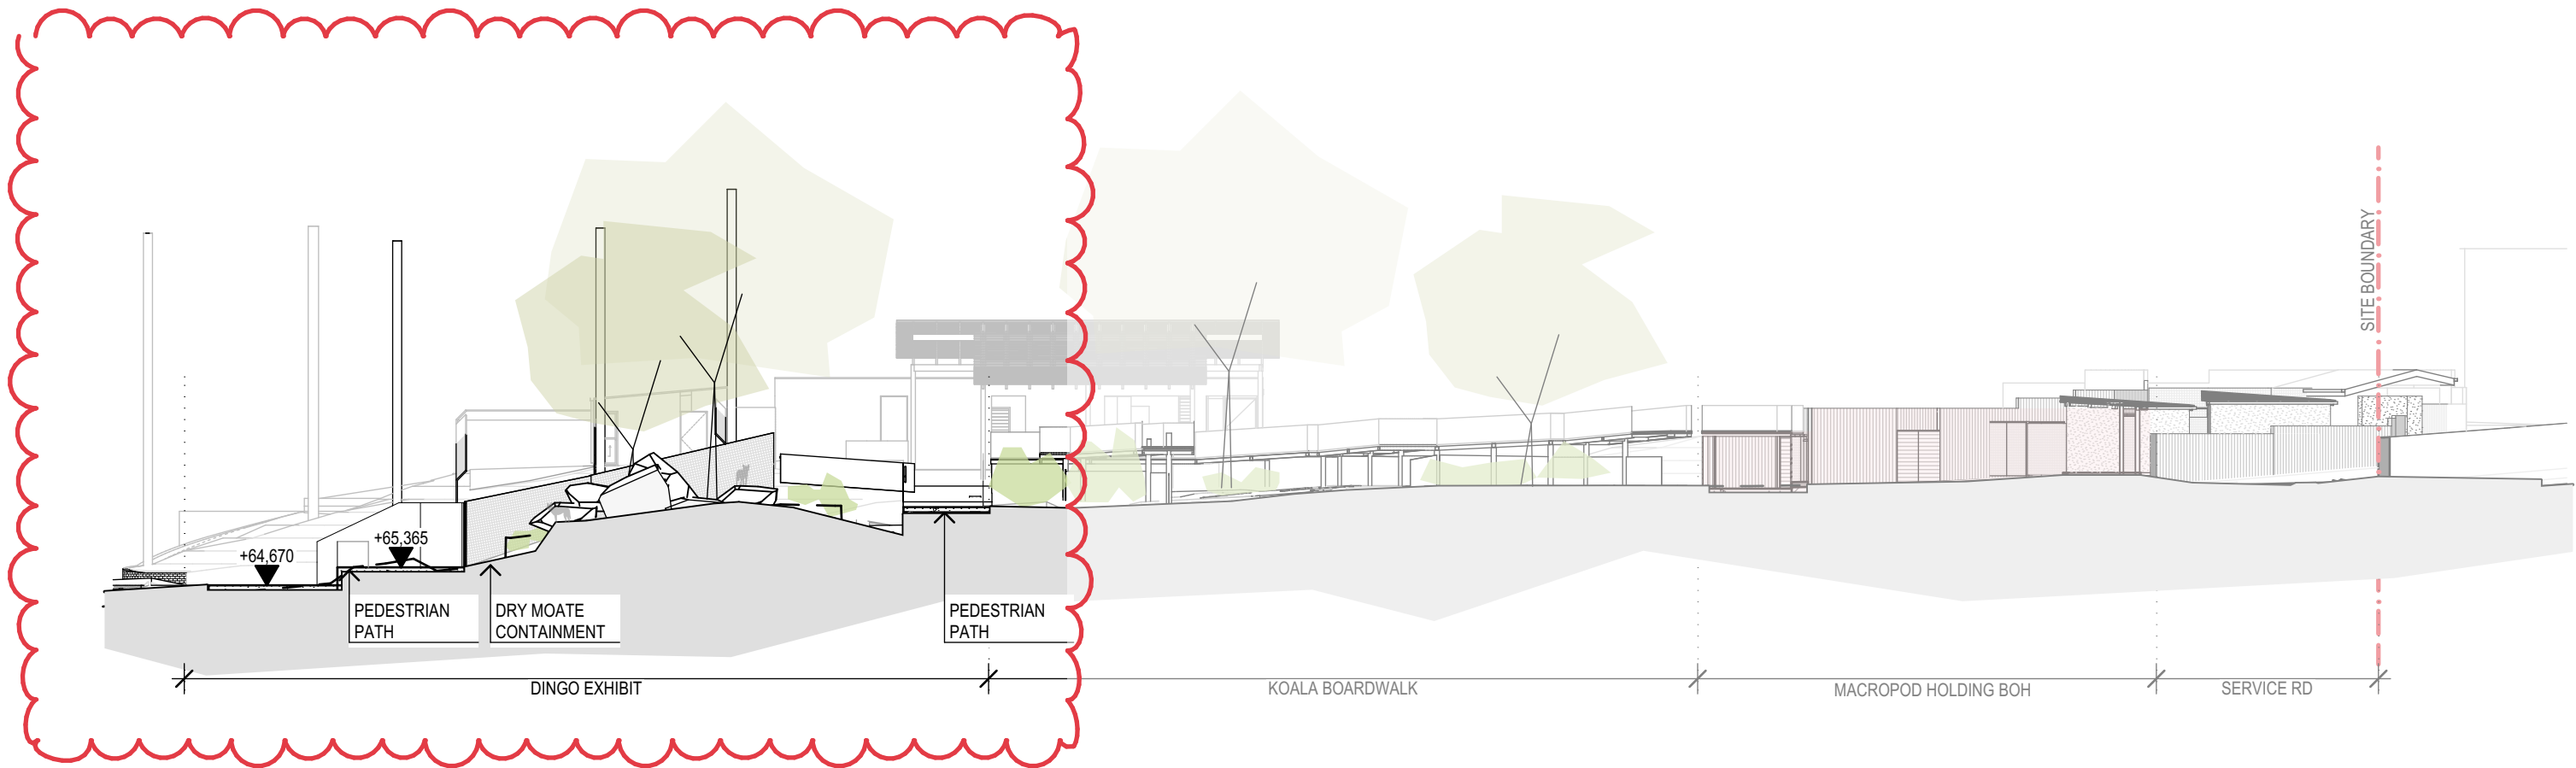
CLIENT
Taronga Zoo

PROJECT TITLE
Upper Australia Exhibit
NOT FOR CONSTRUCTION
SCALE CHECK
10 CONST


lahznimmo architects
Suite 404, Flourmill Studios 3 Gladstone St Newtown NSW 2042 Australia
T 02 9550 5200 F 02 9550 5233 www.lahznimmo.com
REVIEW
DIRECTOR SIGNATURE
DATE
TENDER

TITLE
SITE DEMOLITION PLAN
DRAWN
PL
12/03/2021
SCALE @A1
1:250
CHECKED
SK
PROJECT NO.
18-16
DRAWING NO.
A - D A - 2 - 0 1
REV. NO
01

[illegible]



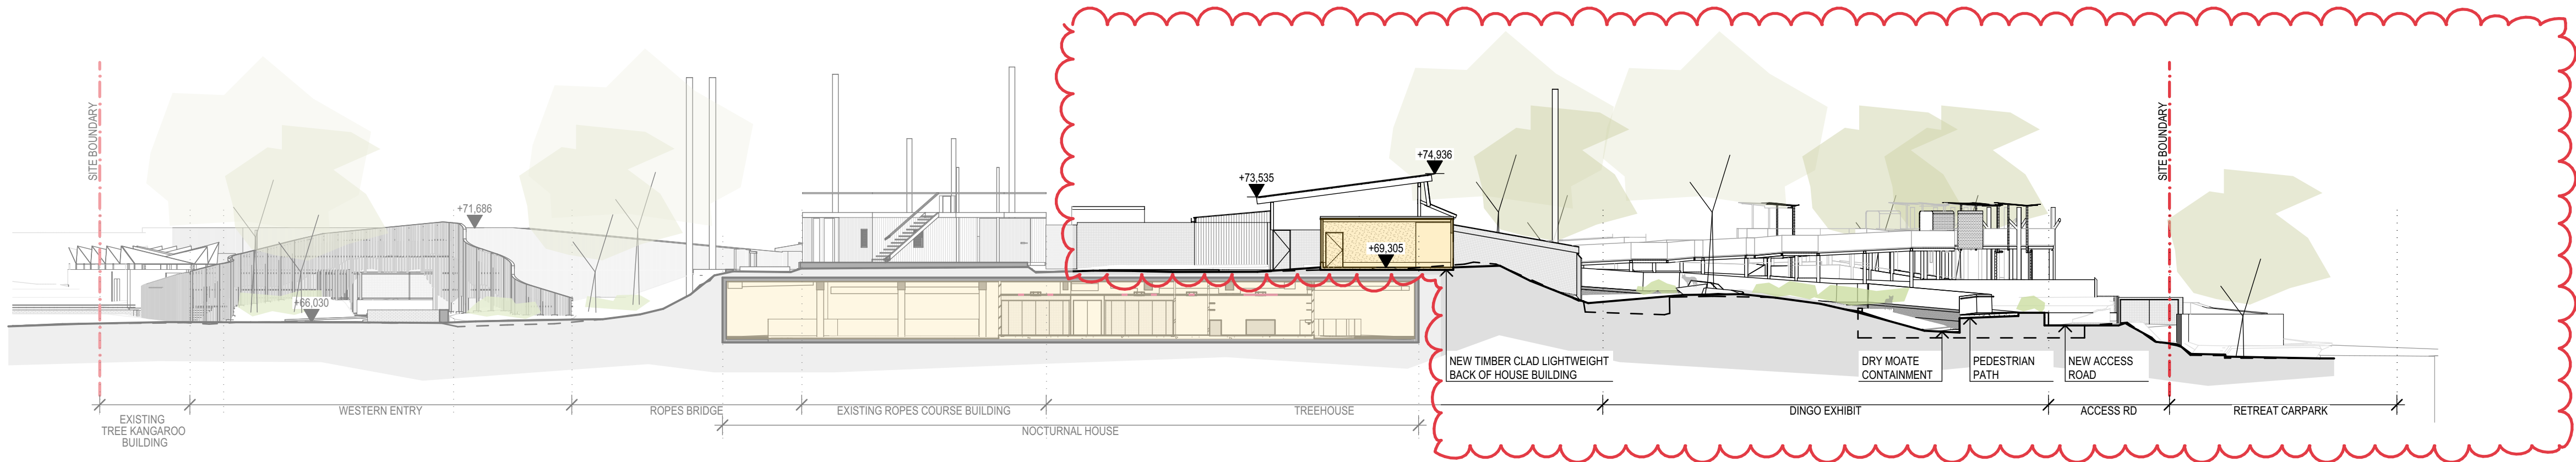1 NS SITE SECTION THROUGH KOALA EXHIBIT
1:250



2 EW SITE SECTION
1:250



3 STREET ELEVATION
1:250

AREA CLOUDED DENOTES SSDA MODIFICATION

REV		DESCRIPTION	DATE	AMENDMENTS IN CURRENT REVISION (SHOWN CLOUDED ON DRAWINGS)		STRUCTURE / CIVIL	STORMWATER	BCA / ACCESS	TRAFFIC	LEGEND	NORTH	CLIENT	PROJECT TITLE	TITLE			
01		ISSUE FOR SSDA MODIFICATION	12.03.21	No.	AMENDMENT DESCRIPTION	SSA STRUCTURES PH: 9810 6911	WARREN SMITH & PARTNERS PH: 9290 1312	MATT SHUTER & ASSOCIATES PH: 9387 4441	GTA TRAFFIC PH: 8448 1800					SITE SECTIONS / ELEVATIONS			



VIEW FROM BRADLEYS HEAD ROAD

OUTLINE OF BUILT WORKS SHOWN IN WHITE

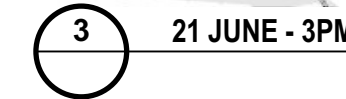
The main street frontage on Bradleys Head rd will have a large timber fence/screen to provide the animals with visual and acoustic privacy. The scale of this screen will be lessened by pulling the top edge down where possible reducing the overall scale. The screen will also be softened by the use of natural timbers and with a landscaping strip in front of the screen to help break up the scale and soften the appearance from the street.



APPROXIMATE EXTENTS OF SITE SHOWN DASHED

Situated within a dense existing tree canopy the proposed structures are not expected to be visible from Sydney Harbour as they will be obscured from view by existing trees.

[illegible]

[illegible]



1 TREE PROTECTION AND REMOVAL PLAN
1:250

	REV	DESCRIPTION	DATE	CIVIL	HYDRAULIC & CIVIL	CONSTRUCTION MANAGEMENT	TRAFFIC	LEGEND	NORTH 	CLIENT Taronga Zoo	PROJECT TITLE Upper Australia Exhibit	TITLE TREE PROTECTION AND REMOVAL PLAN						
	01	DRAFT SSSA ISSUE FOR COORDINATION	29.05.20	SDA STRUCTURES PH: 9810 8911	WARREN SMITH & PARTNERS PH: 9299 1312	RPS CONSULTING PH: 8099 3200	GTA TRAFFIC PH: 8448 1800					REVIEW	DIRECTOR SIGNATURE	DATE	DRAWN	PLOT DATE	SCALE @A1	
	02	ISSUE FOR SSSA SUBMISSION	15.06.20												LZ	12/03/2021	1:250	
	03	ISSUE FOR SSSA MODIFICATION	12.03.21															
				QUANTITY SURVEY MGM CONSULTING PH: 9270 1000	ARBORIST SYDNEY ARBOR TREES PH: 9666 6821							CHECKED	PROJECT NO	DRAWING NO	REV. NO			
												JF	18-16	A-DA-2-07				
												SCALE CHECK				5	10	CONST



REV	DESCRIPTION	DATE
01	DRAFT SSDA ISSUE FOR COORDINATION	29.05.20
02	ISSUE FOR SSDA SUBMISSION	15.06.20
03	ISSUE FOR SSDA MODIFICATION	12.03.21

CIVIL SDA STRUCTURES PH: 9810 6811
QUANTITY SURVEY MBM CONSULTING PH: 9270 1000

HYDRAULIC & CIVIL WARREN SMITH & PARTNERS PH: 9286 1312
ARBORIST SYDNEY ARBOR TREES PH: 9866 6821

CONSTRUCTION MANAGEMENT RPS CONSULTING PH: 9066 3200
--

TRAFFIC GSTA TRAFFIC PH: 8445 1800
--

LEGEND




NORTH
DO NOT SCALE DRAWINGS. USE FIGURED DIMENSIONS ONLY. VERIFY ALL DIMENSIONS ON SITE. REFER ANY DISCREPANCIES TO THE ARCHITECT. THIS DRAWING IS THE PROPERTY OF LANC NIMMO ARCHITECTS PTY LTD.


CLIENT Taronga Zoo


PROJECT TITLE Upper Australia Exhibit
SCALE CHECK

REVIEW	DIRECTOR SIGNATURE	DATE
TENDER		
CONST		

TITLE LANDSCAPE PLAN			
DRAWN LZ	PLOT DATE 12/03/2021	SCALE @A1 1:250	REV. NO. 02
CHECKED JF	PROJECT NO. 18-16	DRAWING NO. A-DA-2-08	

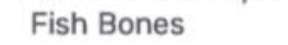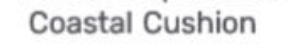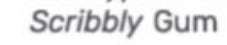[illegible]

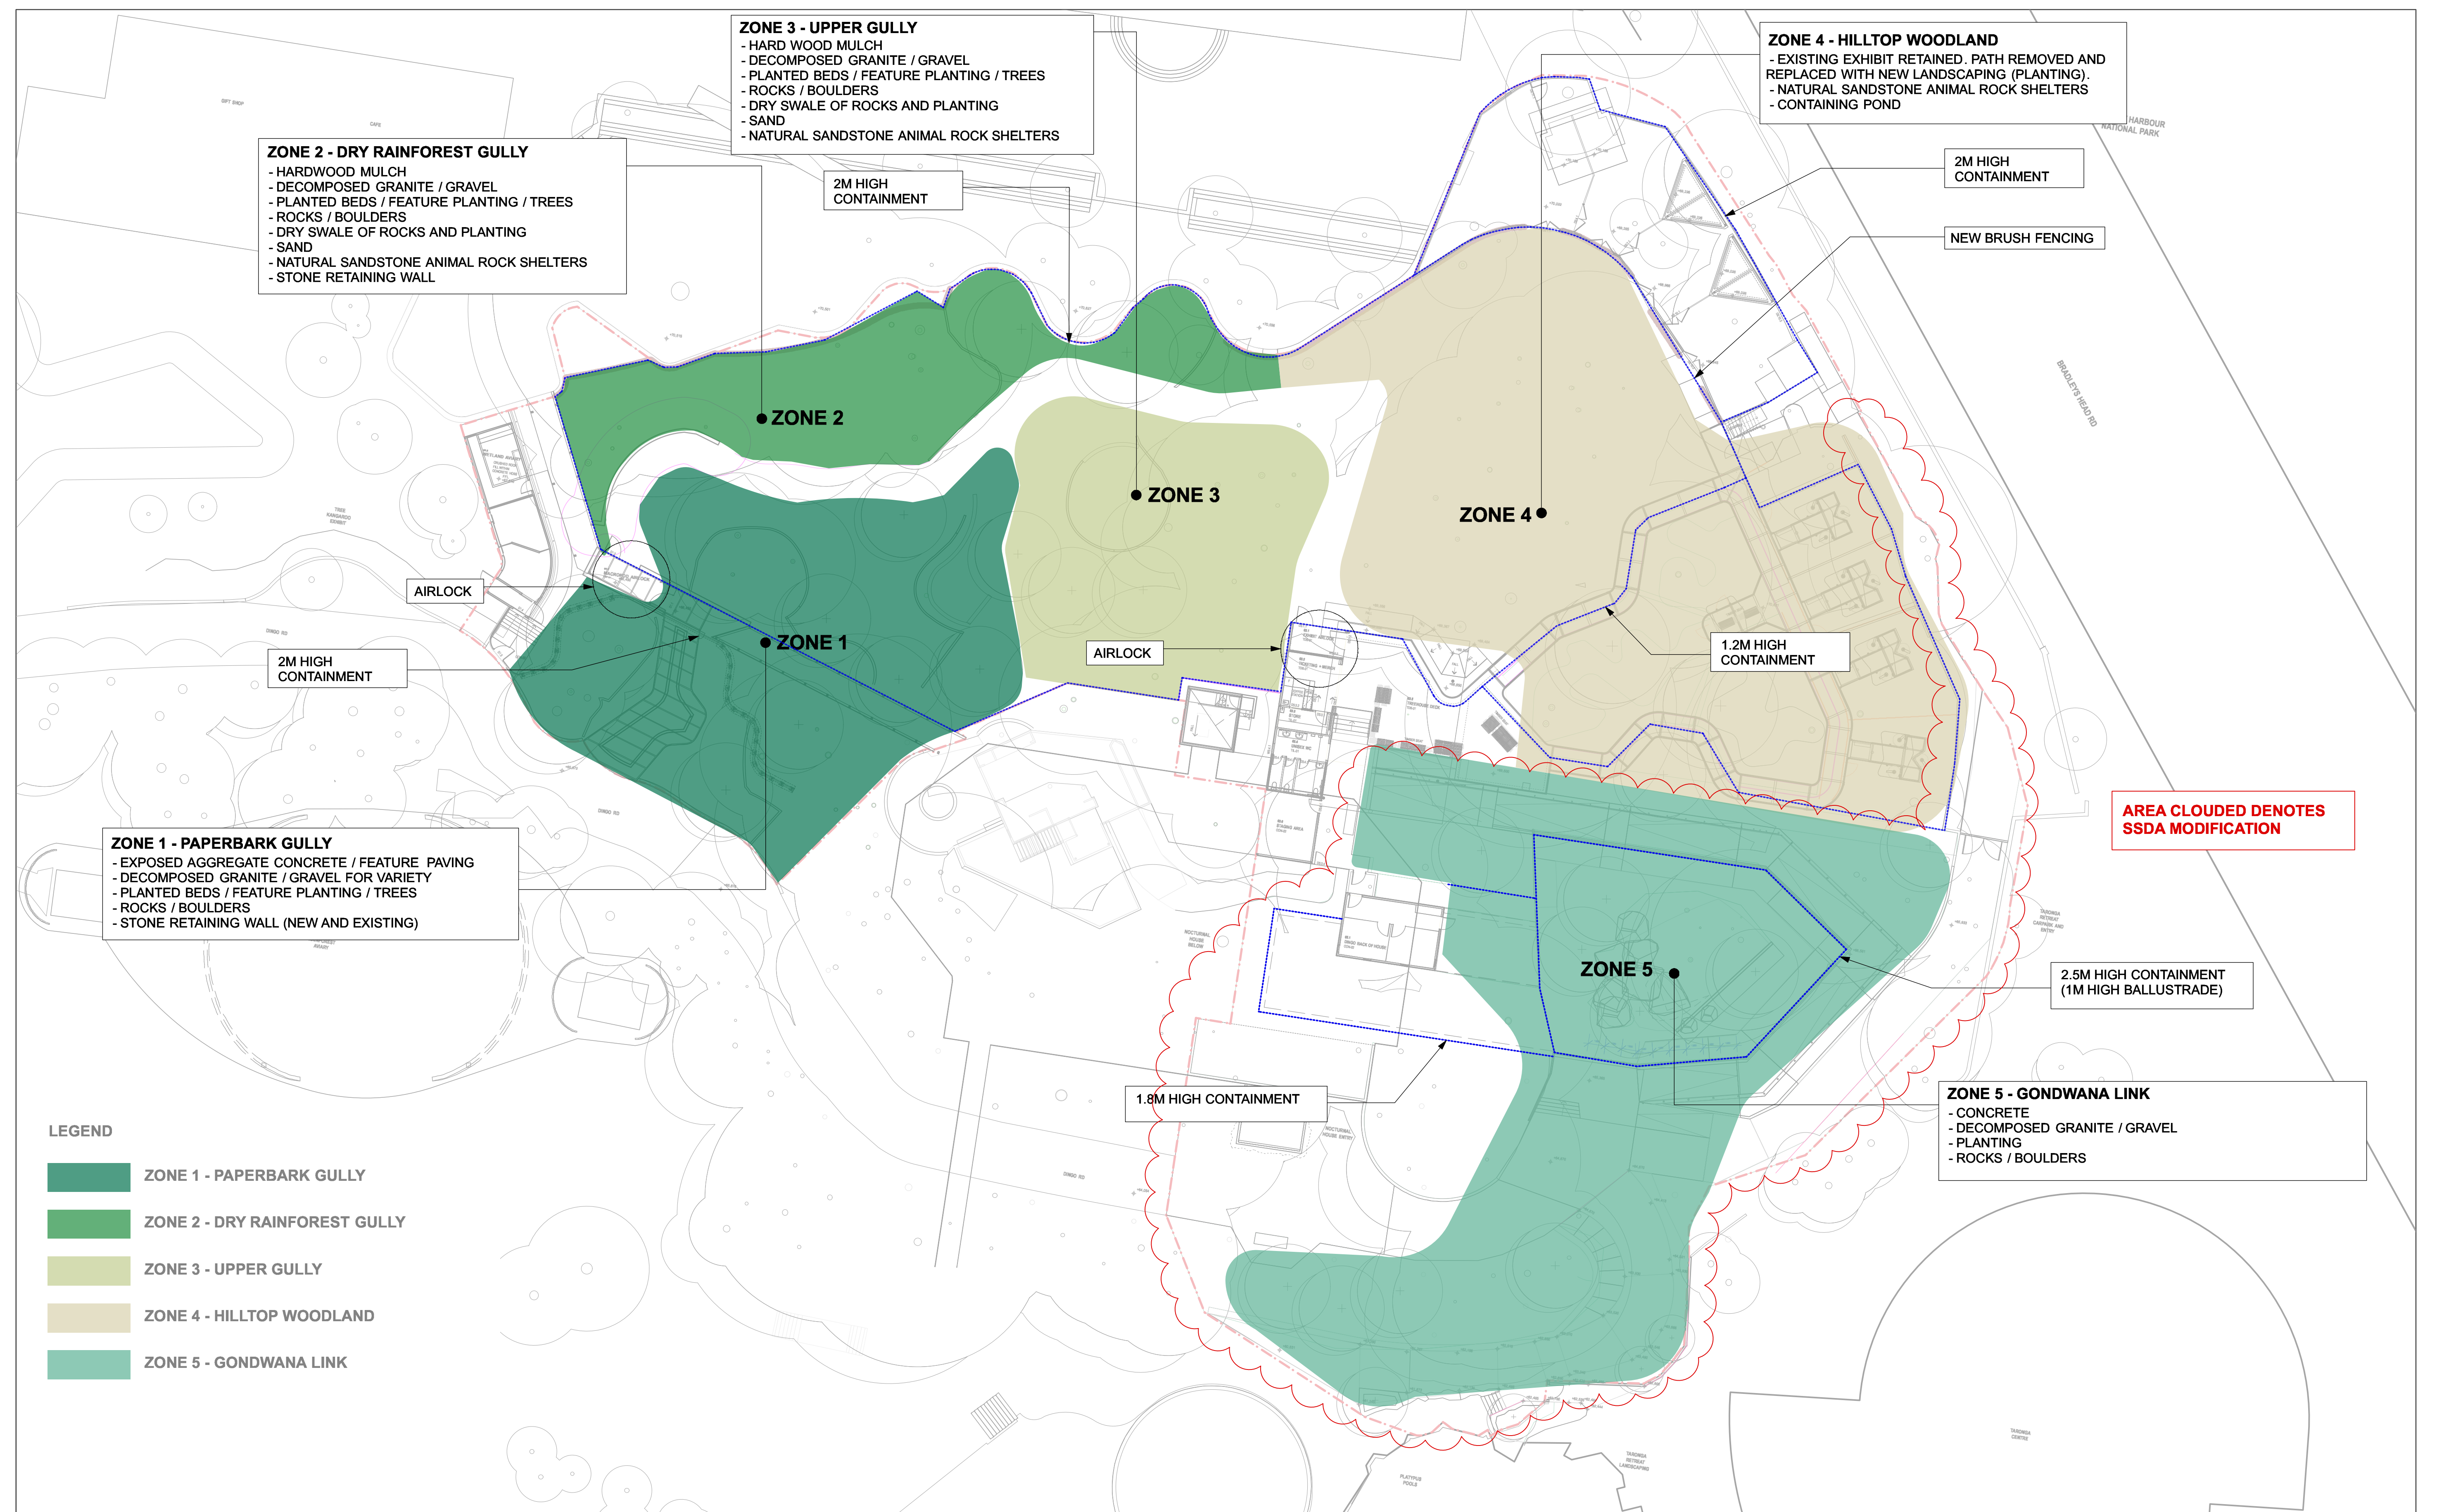[illegible]

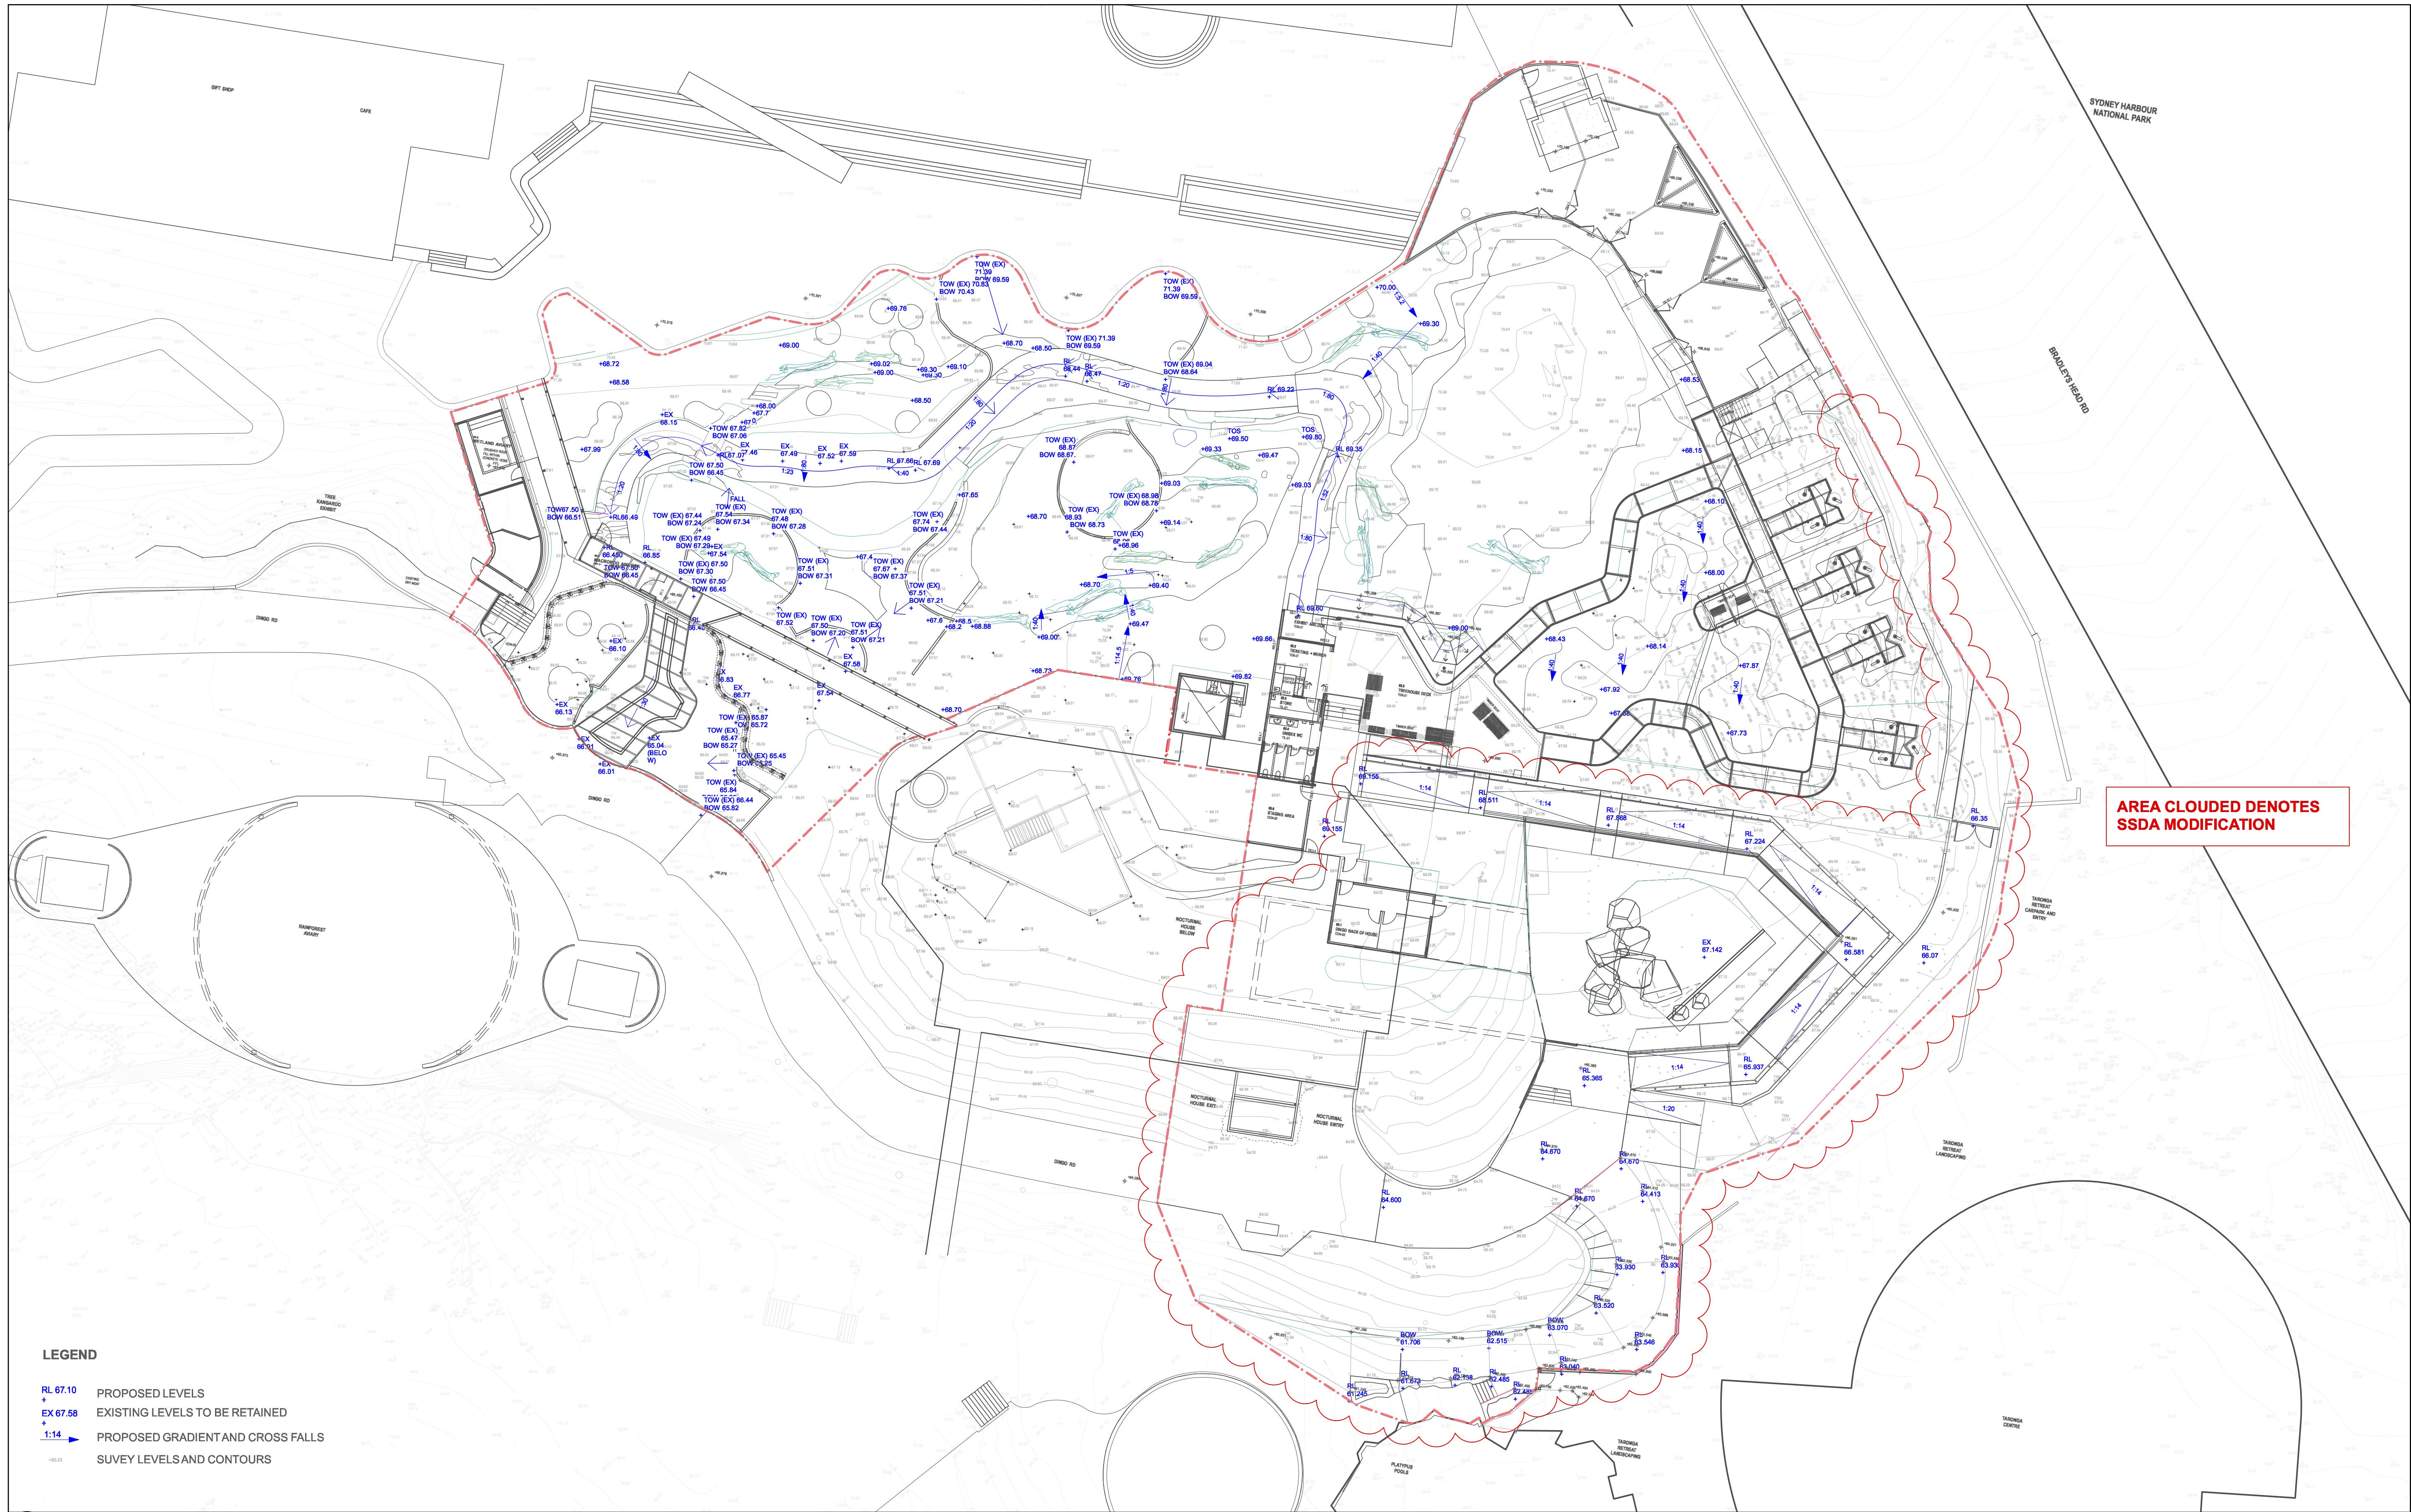

LEGEND

RL 67.10 PROPOSED LEVELS
EX 67.58 EXISTING LEVELS TO BE RETAINED
1:14 PROPOSED GRADIENT AND CROSS FALLS
-68.23 SUVEY LEVELS AND CONTOURS

1 LEVEL PLAN
1:250

REV			DESCRIPTION	DATE	CIVIL	HYDRAULIC & CIVIL	CONSTRUCTION MANAGEMENT	TRAFFIC	LEGEND	NORTH	CLIENT	PROJECT TITLE	TITLE			
01	DRAFT SSDA ISSUE FOR COORDINATION	29.05.20	SSDA STRUCTURES	WARREN SMITH & PARTNERS	PH: 9206 1312								LEVEL PLAN			
02	ISSUE FOR SSDA SUBMISSION	15.06.20														
03	ISSUE FOR SSDA MODIFICATION	12.03.21														
					QUANTITY SURVEY	ARBORIST										
					MM CONSULTING	SYDNEY ARBOR TREES										
					PH: 9270 1000	PH: 9966 6621										
													REVIEW	DIRECTOR SIGNATURE	DATE	SCALE @A1
													TENDER			1:250
													CHECKED			PROJECT NO.
													JF		18-16	A-DA-2-12
													CONST			REV. NO.
																03