




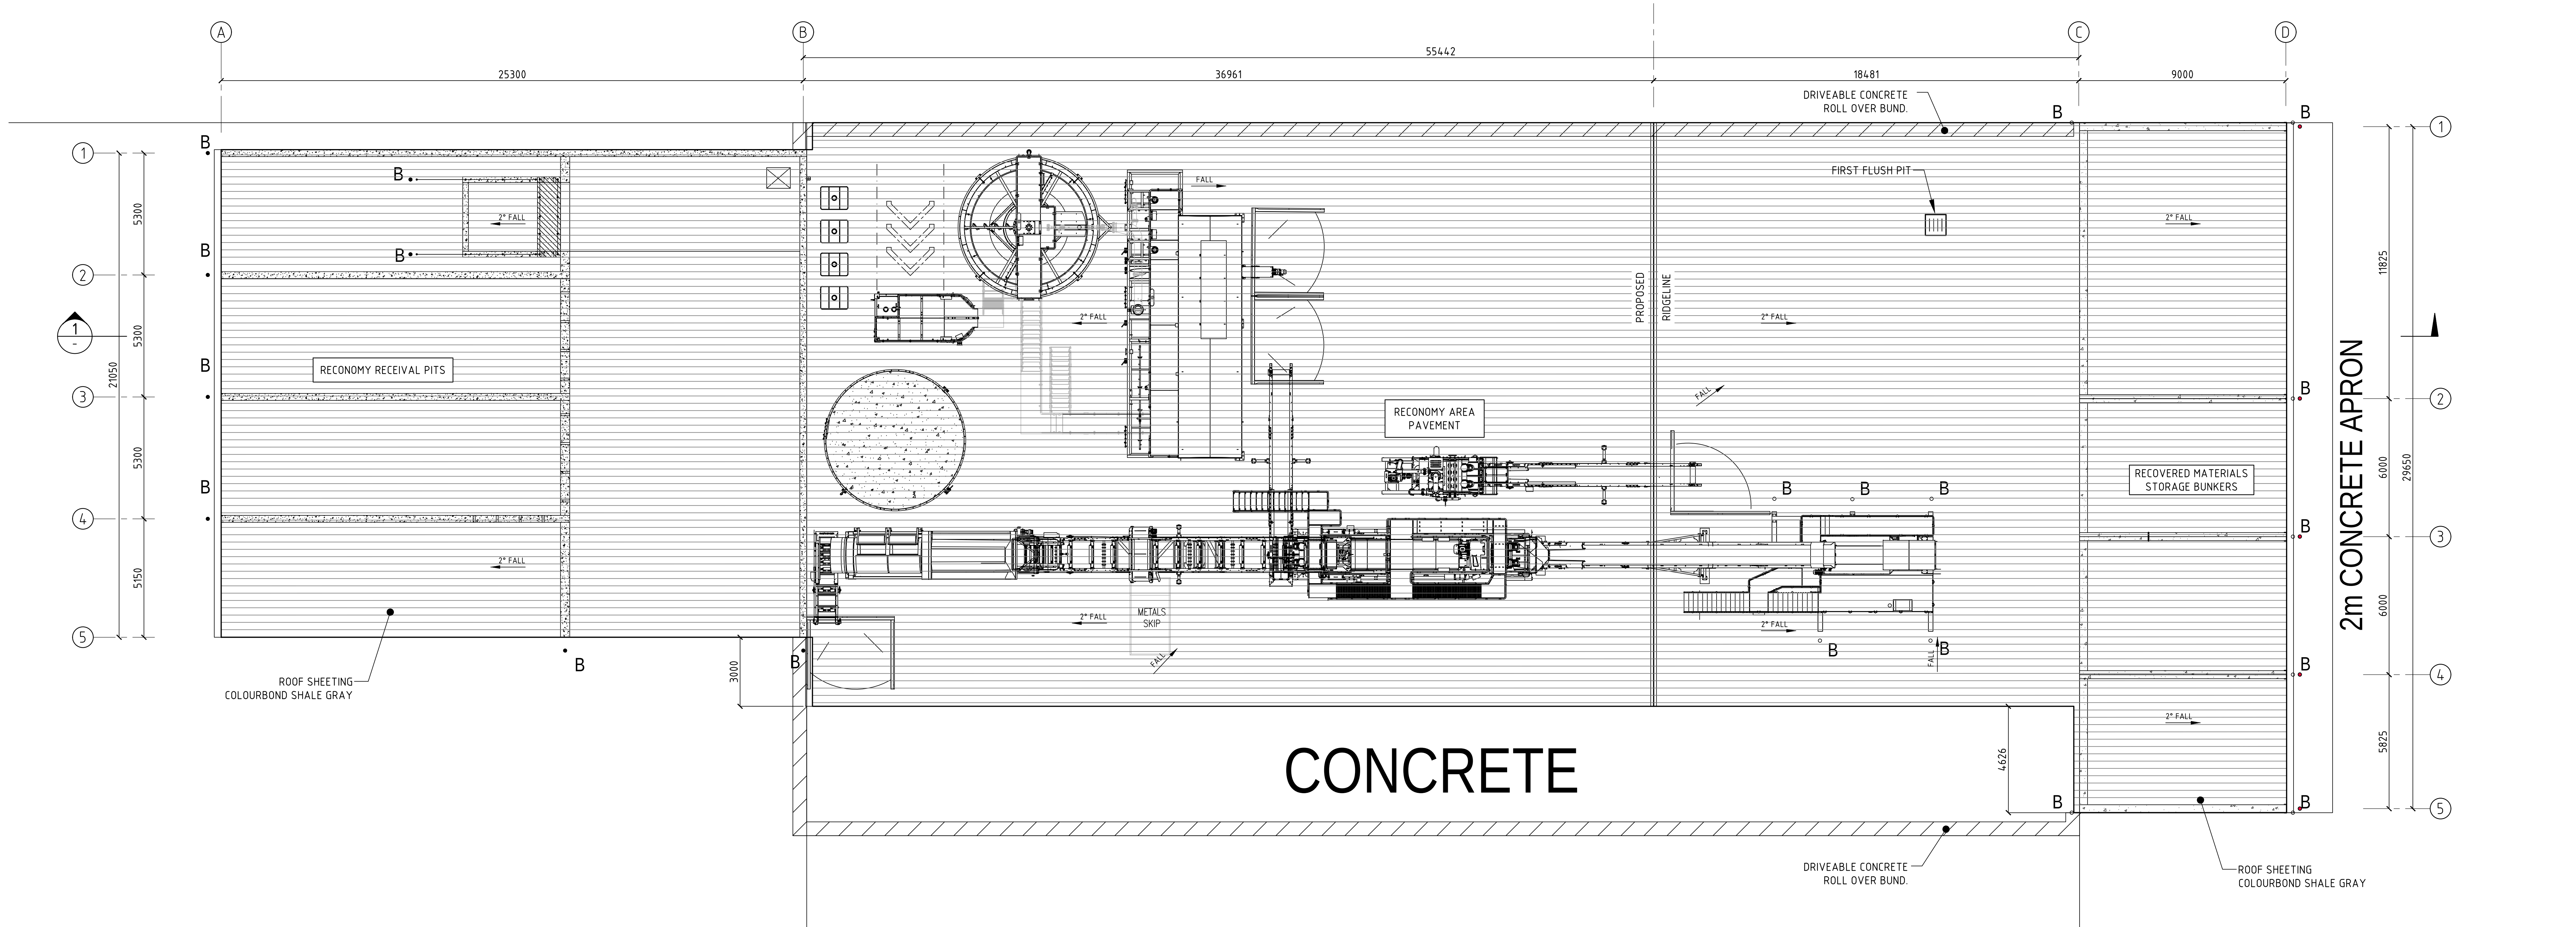

RECONOMY AREA PLAN
SCALE 1:100

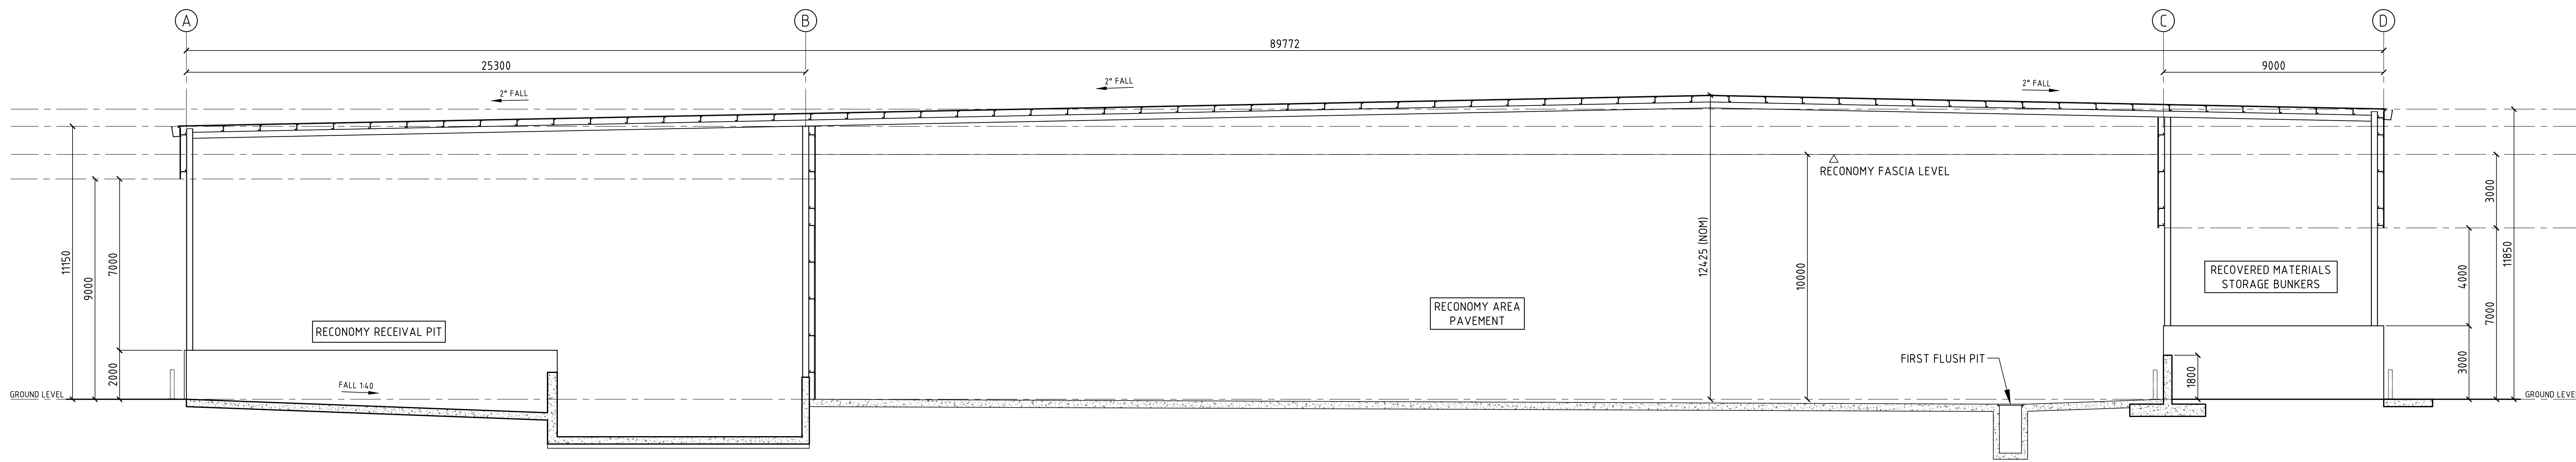

SECTION 1:100

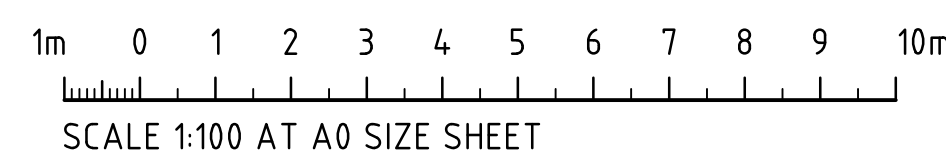

FOR INFORMATION

ISSUED FOR APPROVAL				22.12.20				F			
ISSUED FOR APPROVAL				21.12.20				E			
ISSUED FOR APPROVAL				14.12.20				D			
ISSUED FOR APPROVAL				09.12.20				C			
ISSUED FOR APPROVAL				08.12.20				B			
ISSUED FOR APPROVAL				04.12.20				A			
AMENDMENTS				DATE	ISSUE		AMENDMENTS		DATE	ISSUE	

CLIENT		DOWNER GROUP		PROJECT		SUSTAINABLE ROAD		COSTIN ROE CONSULTING PTY LTD.	
		TRINITI BUSINESS CAMPUS, 39 DELHI ROAD				RESOURCE CENTRE		Consulting Engineers	
		NORTH RYDE NSW 2113				9 DEVON STREET, CLYDE NSW		Level 1, 8 Windmill Street	
		PH: (02) 9468 9700						Wahah Bay, Sydney NSW 2000	
								Tel: (02) 8251-7889 Fax: (02) 9241-3721	
								email: mail@costinroe.com.au	

DESIGNED	DRAWN	DATE	CHECKED	SIZE	SCALE	CAD REF:
XC	HJ	AUG		A0	AS SHOWN	C013919.02-AR300

PRECISION COMMUNICATION ACCOUNTABILITY			DRAWING TITLE	DRAWING No	ISSUE
			RECONOMY AREA PLAN & SECTION	C013919.02-AR300	F