

WAREHOUSE FACILITY

74 Edinburgh Road, Marrickville, NSW, 2204

Landscape Development Application

Drawing Schedule

Drawing Number	Drawing Title	Scale
000	Landscape Coversheet	N/A
001	Ground Floor Masterplan	1:500
101	Landscape Plan - Ground Floor	1:200
102	Landscape Plan - Ground Floor	1:200
103	Landscape Plan - Ground Floor	1:200
104	Landscape Plan - Ground Floor	1:200
201	Landscape Plan - Level 3, 4 & 5	1:100
202	Landscape Plan -Roof Terrace	1:50
501	Landscape Details	AS SHOWN

Plant Schedule

Symbol	Botanic Name	Common Name	Mature Height (m)	Mature Width (m)	Spacing	Pot Size	Qty
Street Trees							
Cm	Corymbia maculata	Spotted Gum	25	8	As Shown	400L	20
Cc	Corymbia citridora	Lemon Scented Gum	20	8	As Shown	400L	11
Trees							
Cup	Cupaniopsis anacardioides	Tuckeroo	7	5	As Shown	100L	9
Li	Lagerstreomia indica 'Nachez'	Crepe Myrtle	8	6	As Shown	100L	13
MLG	Magnolia 'Little Gem'	Dwarf Magnolia	6	3	As Shown	100L	16
TL	Tristaniopsis 'Luscious'	Watergum	10	5	As Shown	100L	21
Shrubs							
LC	Loropetalum 'China Pink'	Chinese Fringe Flower	1.5	1.5	As Shown	300mm	177
NGS	Nandina Domestica 'Gulf Stream'	Dwarf nandina	0.5	0.5	As Shown	200mm	254
Sr	Syzygium australe 'Resilience'	Lillypilly 'Resilience'	3	2	As Shown	300mm	499
Groundcovers/ Grasses							
Hc	Hedera canariensis	Canary Island Ivy	0.2	7	5/m2	150mm	206
LEG	Liriope 'Evergreen Giant'	Evergreen Giant	0.7	0.7	5/m2	150mm	1224
LV	Liriope 'Variegata'	Lilyturf	0.6	0.6	5/m2	150mm	944
TJ	Trachelospermum jasminoides	Star Jasmine	0.1	6	5/m2	150mm	2160
TTC	Trachelospermum 'Tricolour'	Tricolour Jasmine	0.1	6	5/m2	150mm	857
Accents							
Cr	Cycas revoluta	Sago Palm	3	2	As Shown	300mm	353
PX	Philodendron Xanadu	Xanadu	0.8	1	3/m2	150mm	777
Level 3							
Cg	Carpobrotus glaucescens	Pig Face	0.2	2	4/Lin	150mm	87
RLF	Russelia equisetiformis 'Lemon Falls'	Coral Plant	1.5	1	As Shown	300mm	10
ROP	Raphiolepis indica 'Oriental Pearl'	Oriental Pearl	1	1	As Shown	300mm	12
Level 4							
Cg	Carpobrotus glaucescens	Pig Face	0.2	2	4/Lin	150mm	156
PX	Philodendron Xanadu	Xanadu	0.8	1	3/m2	300mm	15
RLF	Russelia equisetiformis 'Lemon Falls'	Coral Plant	1.5	1	As Shown	300mm	17
ROP	Raphiolepis indica 'Oriental Pearl'	Oriental Pearl	1	1	As Shown	300mm	13
Level 5							
Cg	Carpobrotus glaucescens	Pig Face	0.2	2	4/Lin	150mm	72
PX	Philodendron Xanadu	Xanadu	0.8	1	3/m2	300mm	6
RLF	Russelia equisetiformis 'Lemon Falls'	Coral Plant	1.5	1	As Shown	300mm	14
ROP	Raphiolepis indica 'Oriental Pearl'	Oriental Pearl	1	1	As Shown	300mm	14
Roof							
Cg	Carpobrotus glaucescens	Pig Face	0.2	2	4/Lin	150mm	140
ROP	Raphiolepis indica 'Oriental Pearl'	Oriental Pearl	1	1	As Shown	300mm	53


NOT FOR CONSTRUCTION

© 2019 Site Image (NSW) Pty Ltd. ABN 44 801 262 380 as agent for Site Image NSW Partnership. All rights reserved. This drawing is copyright and shall not be reproduced or copied in any form or by any means (graphic, electronic or mechanical including photocopy) without the written permission of Site Image (NSW) Pty Ltd. Any license, expressed or implied, to use this document for any purpose what so ever is restricted to the terms of the written agreement between Site Image (NSW) Pty Ltd and the instructing party.

The contractor shall check and verify all work on site (including work by others) before commencing the landscape installation. Any discrepancies are to be reported to the Project Manager or Landscape Architect prior to commencing work. Do not scale this drawing. Any required dimensions not shown shall be referred to the Landscape Architect for confirmation.

B	ACHITECTURAL COORDINATION	SM	NM	07.08.2020
A	FOR COMMENT	JM	NM	23.06.2020
Issue	Revision Description	Drawn	Check	Date

LEGEND

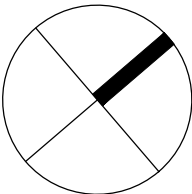

S I T E I M A G E

Landscape Architects
Level 1, 3-5 Baptist Street
Redfern NSW 2016
Australia
Tel: (61 2) 8332 5600
Fax: (61 2) 9698 2877
www.siteimage.com.au

Client:
Woolworths

Project:
Warehouse Facility
74 Edinburgh Road
Marrickville, NSW 2204


Drawing Name:
Landscape Coversheet

DEVELOPMENT APPLICATION

Scale:
Job Number:
SS20-4390

Drawing Number:
000

Issue:
B

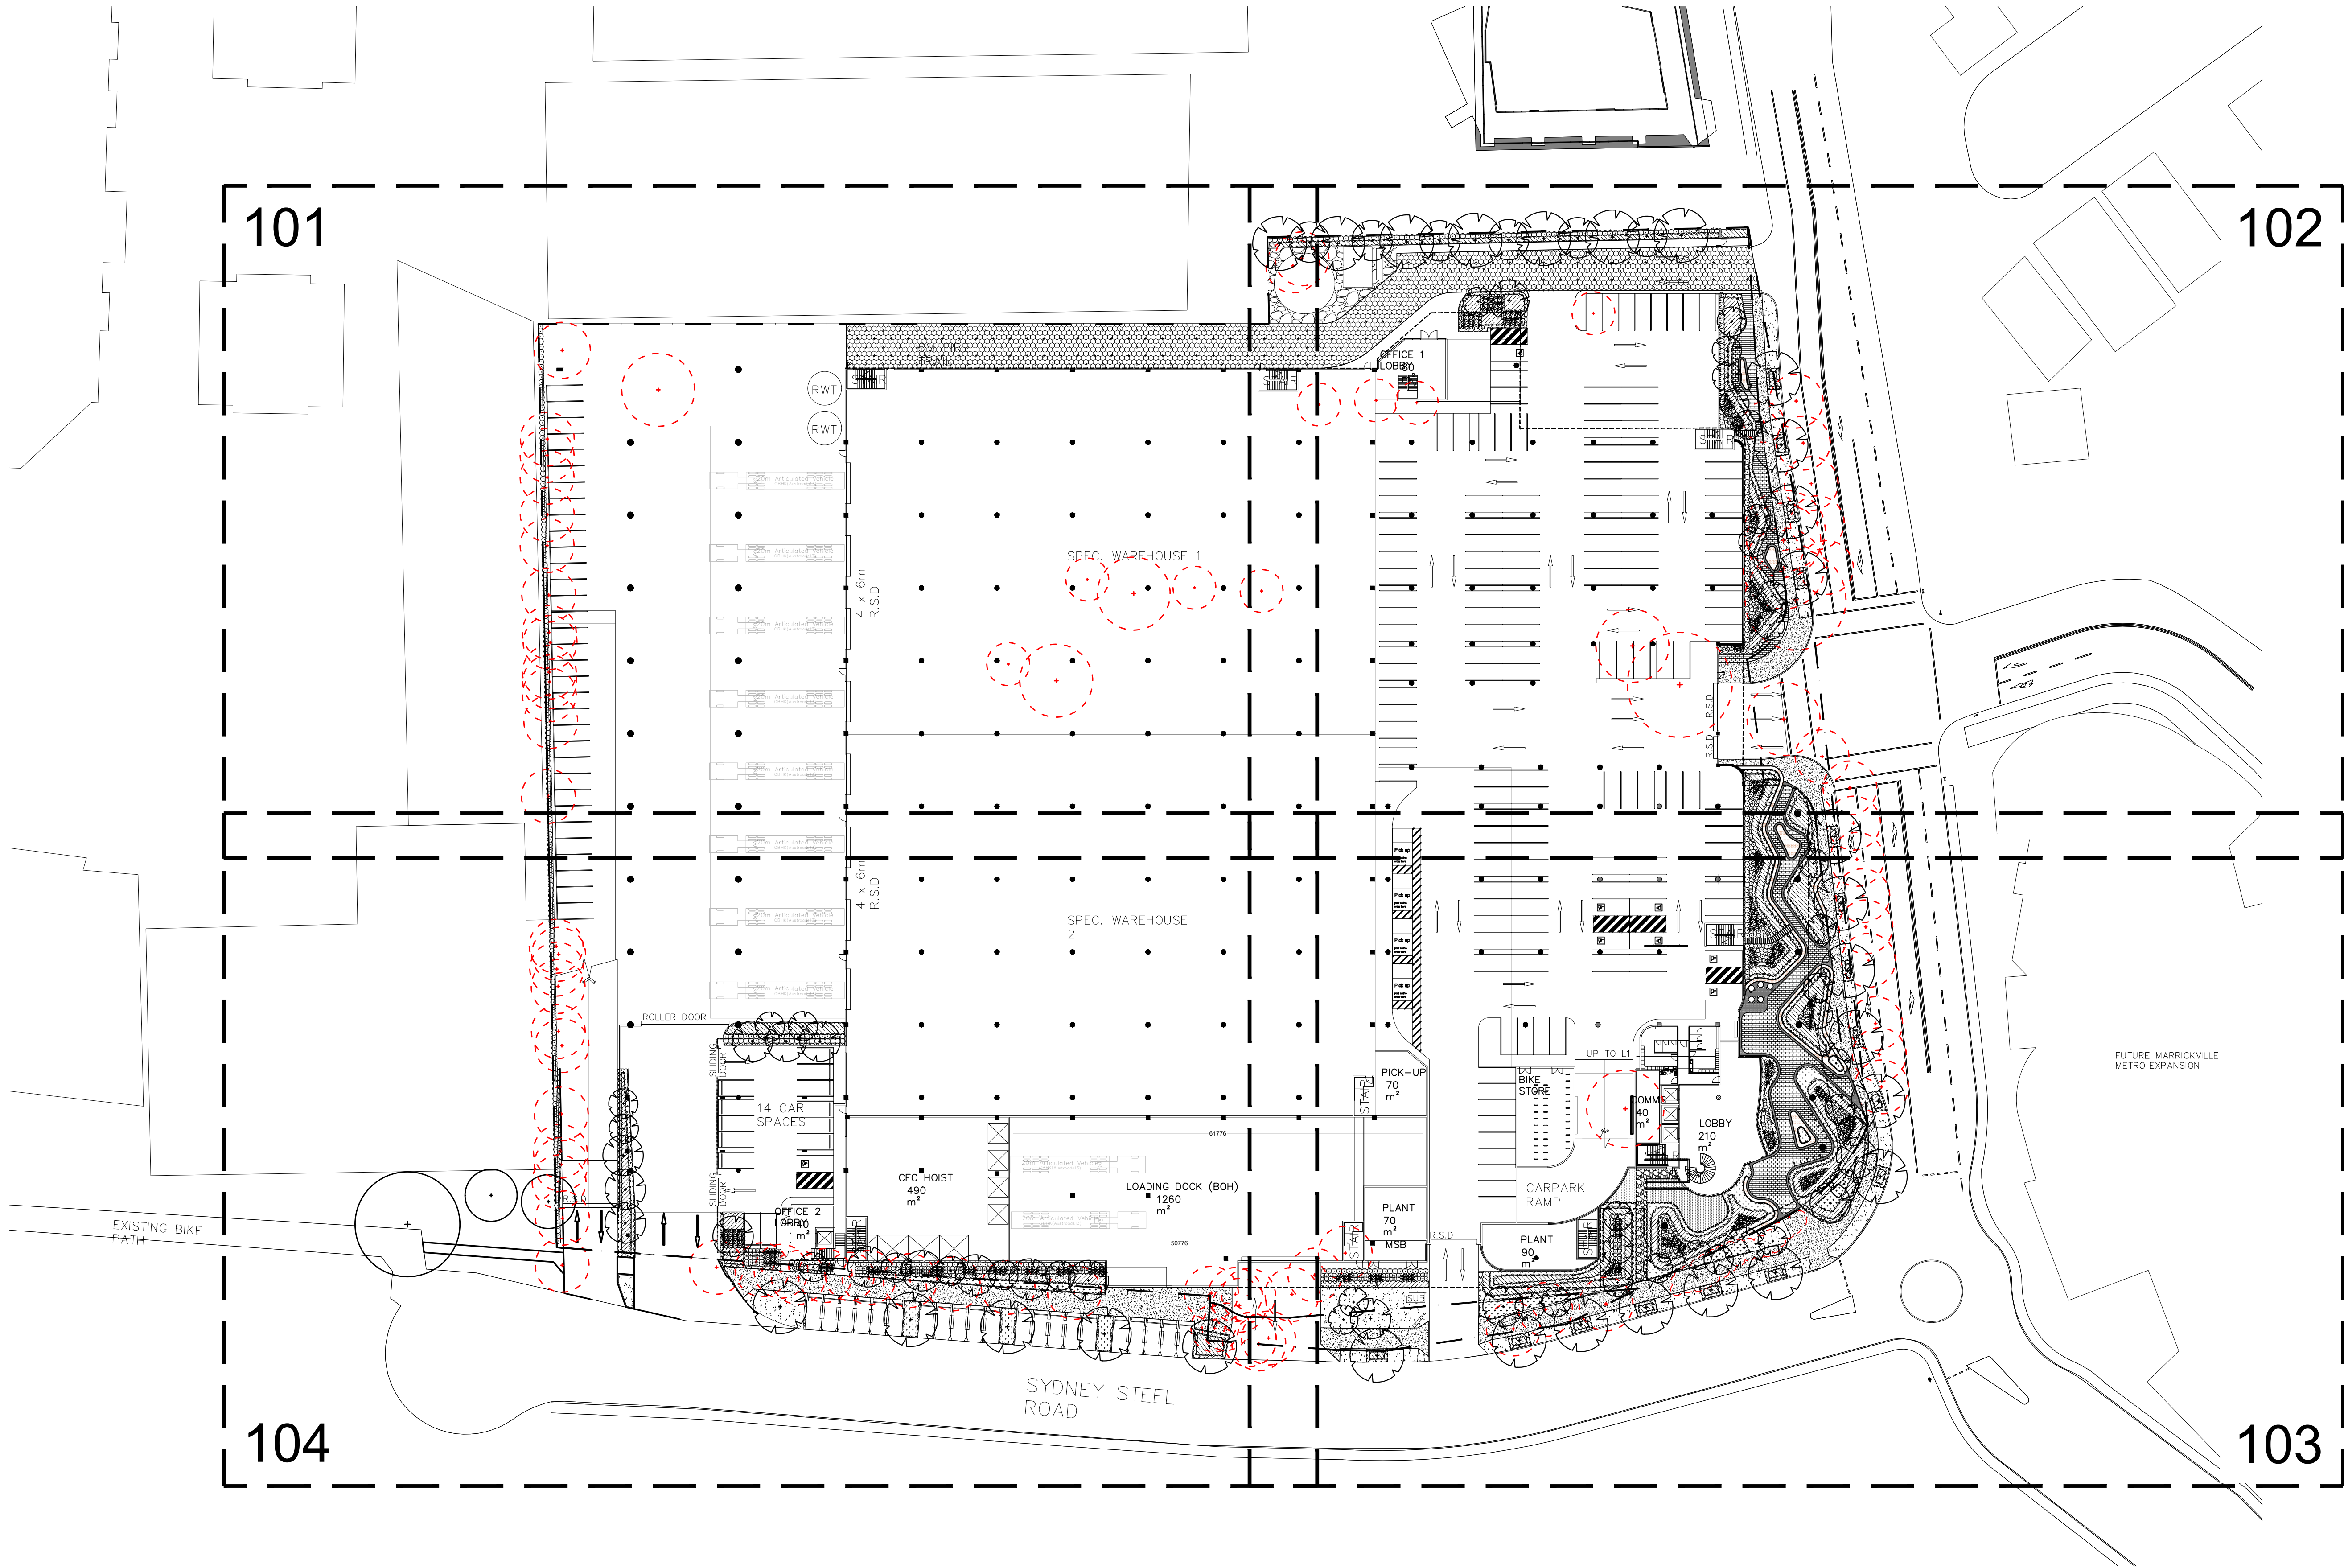

NOT FOR CONSTRUCTION

© 2019 Site Image (NSW) Pty Ltd. ABN 44 801 262 380 as agent for Site Image NSW Partnership. All rights reserved. This drawing is copyright and shall not be reproduced or copied in any form or by any means (graphic, electronic or mechanical including photocopy) without the written permission of Site Image (NSW) Pty Ltd. Any license, expressed or implied, to use this document for any purpose what so ever is restricted to the terms of the written agreement between Site Image (NSW) Pty Ltd and the instructing party.

The contractor shall check and verify all work on site (including work by others) before commencing the landscape installation. Any discrepancies are to be reported to the Project Manager or Landscape Architect prior to commencing work. Do not scale this drawing. Any required dimensions not shown shall be referred to the Landscape Architect for confirmation.

LEGEND

B	ARCHITECTURAL COORDINATION	SM	NM	07.08.2020
A	FOR COMMENT	JM	NM	23.06.2020
Issue	Revision Description	Drawn	Check	Date

SITE IMAGE



Landscape Architects
Level 1, 3-5 Baptist Street
Redfern NSW 2016
Australia
Tel: (61 2) 8332 5600
Fax: (61 2) 9698 2877
www.siteimage.com.au

Client:
Woolworths

Project:
Warehouse Facility
74 Edinburgh Road
Marrickville, NSW 2204

Drawing Name:
Ground Floor Masterplan

DEVELOPMENT APPLICATION
Scale: 1:500 @ A1
Job Number: SS20-4390
Drawing Number: 001
Issue: B



NOT FOR CONSTRUCTION

© 2019 Site Image (NSW) Pty Ltd. ABN 44 801 262 380 as agent for Site Image NSW Partnership. All rights reserved. This drawing is copyright and shall not be reproduced or copied in any form or by any means (graphic, electronic or mechanical including photocopy) without the written permission of Site Image (NSW) Pty Ltd. Any license, expressed or implied, to use this document for any purpose what so ever is restricted to the terms of the written agreement between Site Image (NSW) Pty Ltd and the instructing party.

The contractor shall check and verify all work on site (including work by others) before commencing the landscape installation. Any discrepancies are to be reported to the Project Manager or Landscape Architect prior to commencing work. Do not scale this drawing. Any required dimensions not shown shall be referred to the Landscape Architect for confirmation.

B ARCHITECTURAL COORDINATION
A FOR COMMENT
Issue Revision Description

SM NM 07.08.2020
JM NM 23.06.2020
Drawn Check Date

LEGEND

Site Boundary

Existing Tree to be Retained
(Refer to Arborist Report)

Existing Tree to be Removed
(Refer to Arborist Report)

Proposed Tree
(Refer to Plant Schedule & Detail)

Shrubs & Accents
(Refer to Plant Schedule & Detail)

Groundcover / Grasses
(Refer to Plant Schedule)

Steel Edge
(Refer to Detail)

Turf
(Refer to Detail)

Brick Seating Wall
(Refer to Detail)


Concrete Unit Paver
(Refer to Detail)

Brick Paving
(Refer to Detail)

Public Domain Paving
(Refer to Detail)

Gravel Type 1
(Refer to Detail)

Gravel Type 2
(Refer to Detail)

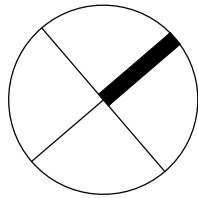

SITE IMAGE



Landscape Architects
Level 1, 3-5 Baptist Street
Redfern NSW 2016
Australia

Tel: (61 2) 8332 5600
Fax: (61 2) 9698 2877
www.siteimage.com.au

Client:
Woolworths


Project:
Warehouse Facility
74 Edinburgh Road
Marrickville, NSW 2204

Drawing Name:
Landscape Plan
Ground Floor

DEVELOPMENT APPLICATION

Scale: 1:200 @ A1
Job Number:
SS20-4390

0 1 2 4 6 10m
Drawing Number:
101 B

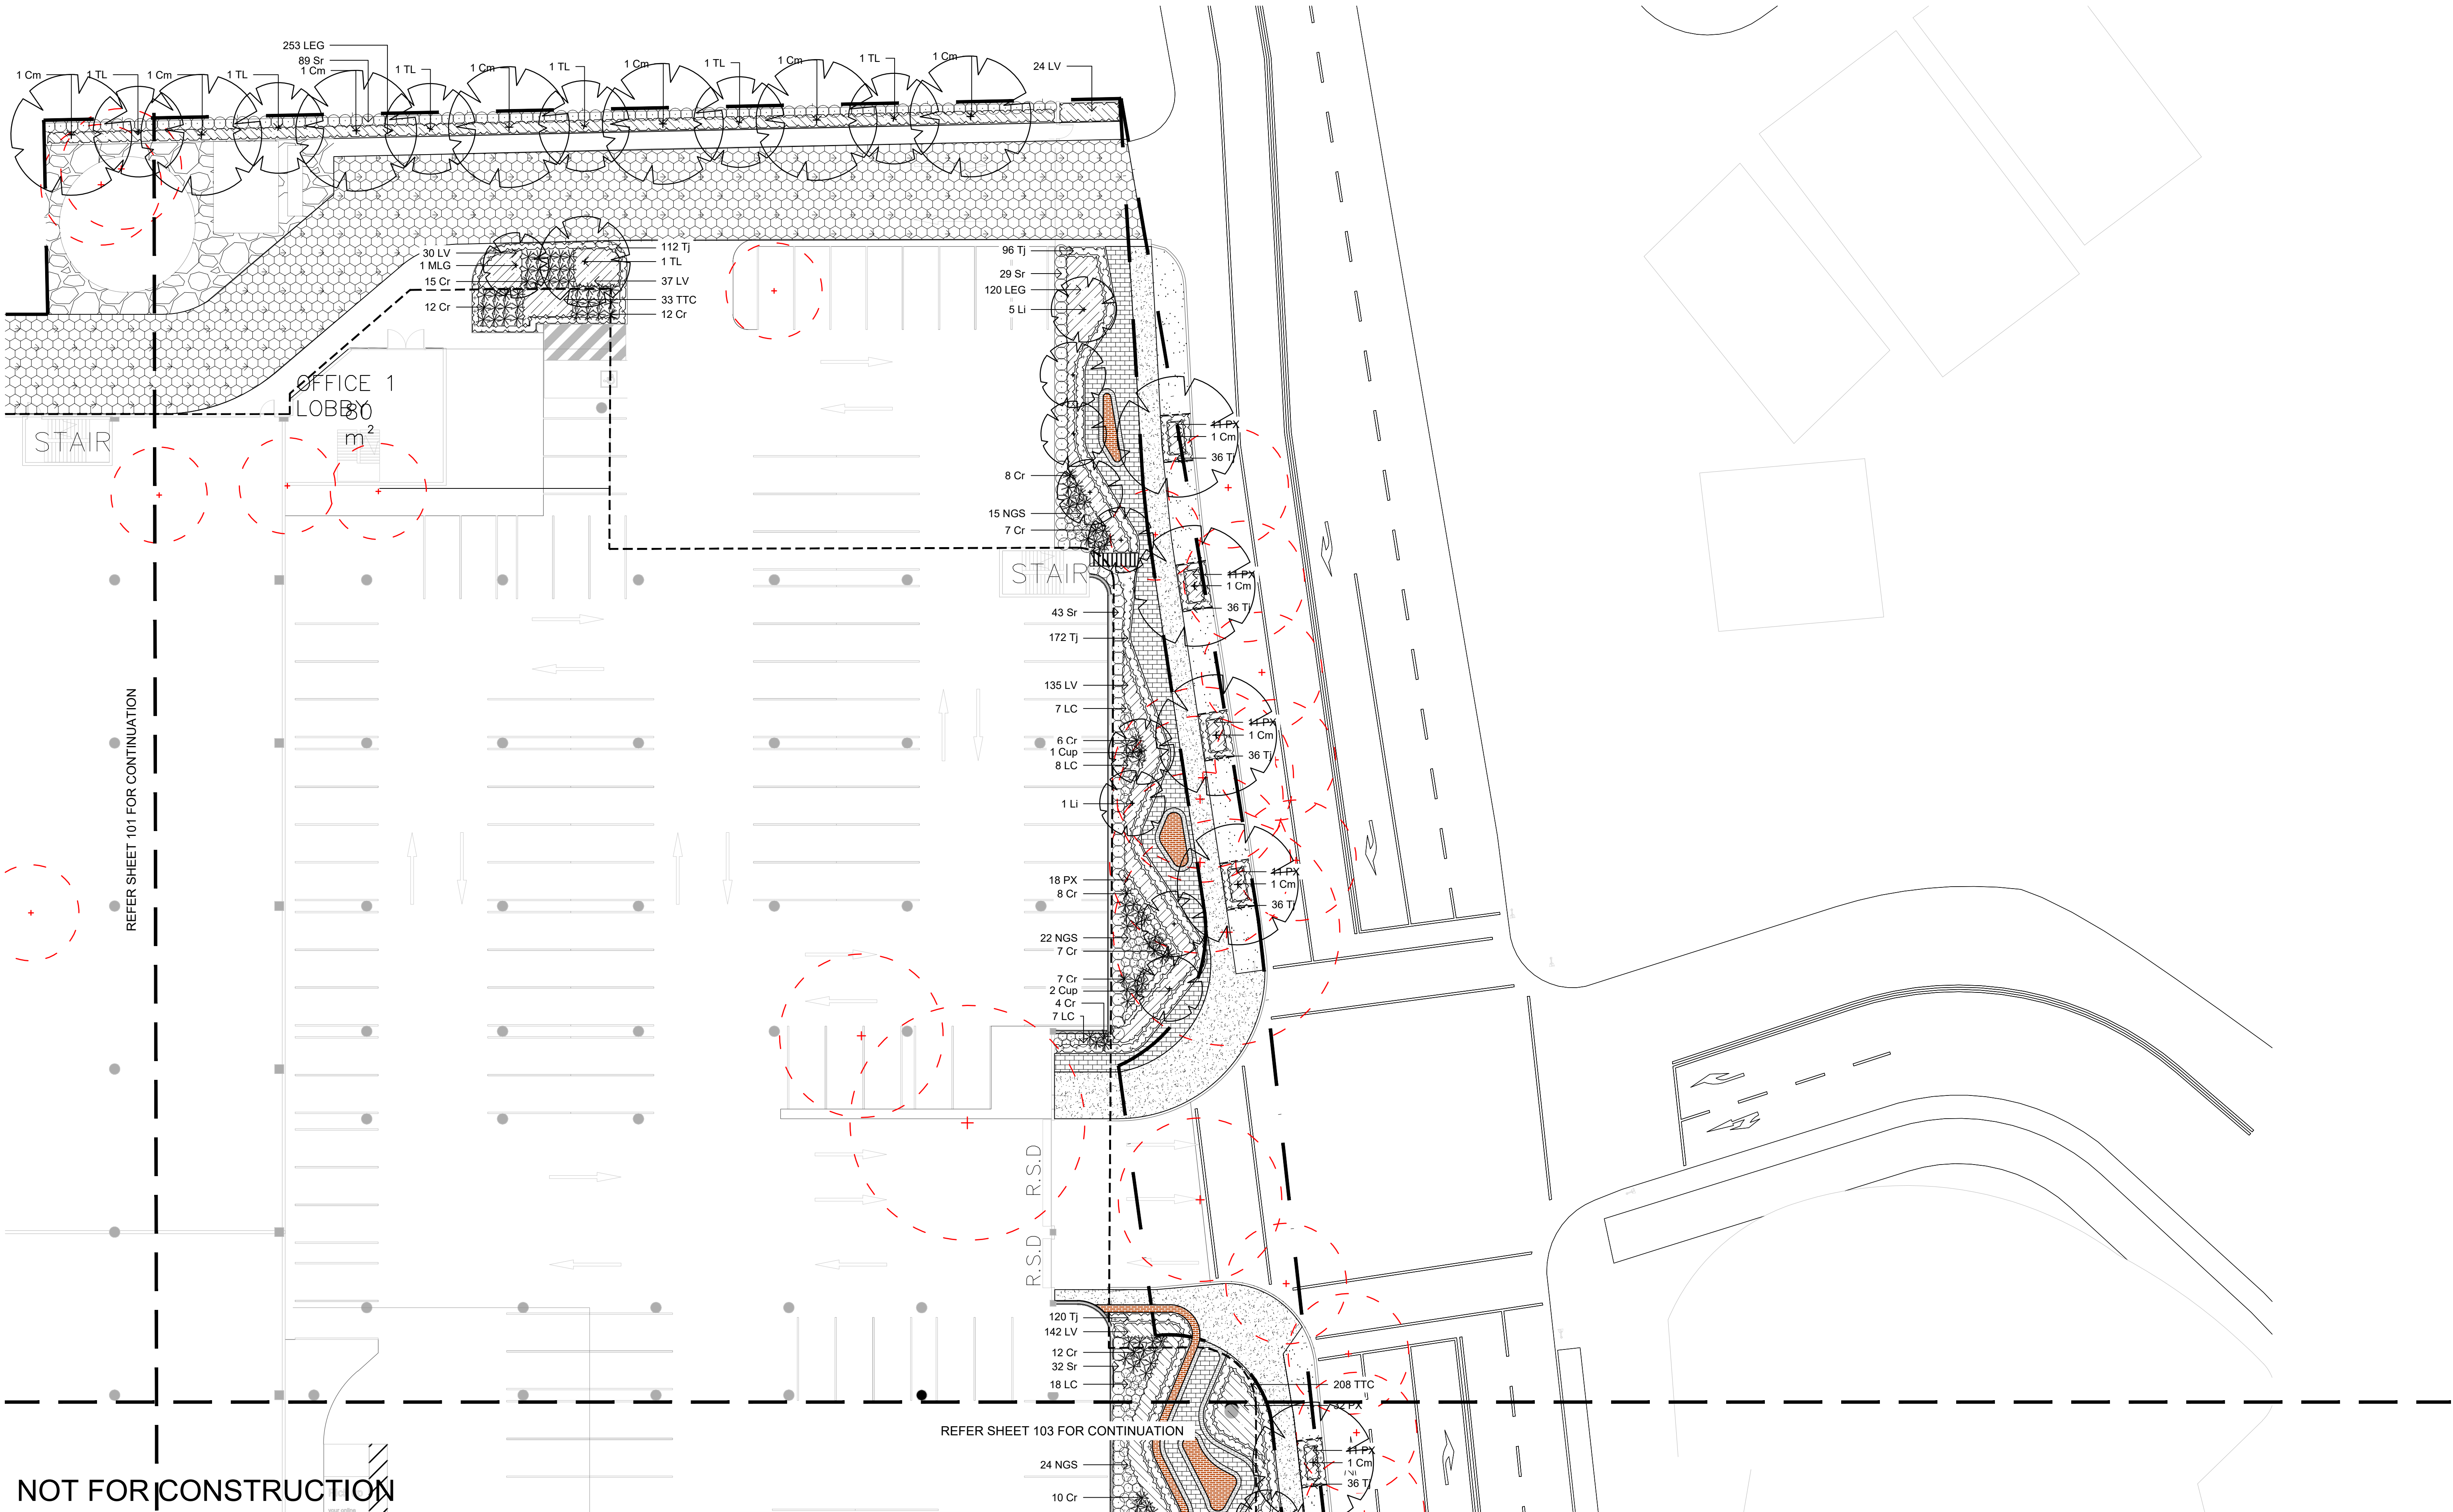

© 2019 Site Image (NSW) Pty Ltd. ABN 44 801 262 380 as agent for Site Image NSW Partnership. All rights reserved. This drawing is copyright and shall not be reproduced or copied in any form or by any means (graphic, electronic or mechanical including photocopy) without the written permission of Site Image (NSW) Pty Ltd. Any license, expressed or implied, to use this document for any purpose what so ever is restricted to the terms of the written agreement between Site Image (NSW) Pty Ltd and the instructing party.

The contractor shall check and verify all work on site (including work by others) before commencing the landscape installation. Any discrepancies are to be reported to the Project Manager or Landscape Architect prior to commencing work. Do not scale this drawing. Any required dimensions not shown shall be referred to the Landscape Architect for confirmation.


B	ARCHITECTURAL COORDINATION	SM	NM	07.08.2020
A	FOR COMMENT	JM	NM	23.06.2020
Issue	Revision Description	Drawn	Check	Date

- LEGEND**
- Site Boundary
 - Existing Tree to be Retained (Refer to Arborist Report)
 - Existing Tree to be Removed (Refer to Arborist Report)
 - Proposed Tree (Refer to Plant Schedule & Detail)

- Shrubs & Accents (Refer to Plant Schedule & Detail)
- Groundcover / Grasses (Refer to Plant Schedule)
- Steel Edge (Refer to Detail)
- Turf (Refer to Detail)

- Brick Seating Wall (Refer to Detail)
- Concrete Unit Paver (Refer to Detail)
- Brick Paving (Refer to Detail)
- Public Domain Paving (Refer to Detail)

- Gravel Type 1 (Refer to Detail)
- Gravel Type 2 (Refer to Detail)

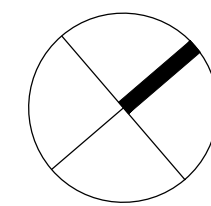

SITE IMAGE
Landscape Architects
Level 1, 3-5 Baptist Street
Ridgely NSW 2016
Australia
Tel: (61 2) 8332 5600
Fax: (61 2) 9698 2877
www.siteimage.com.au

Client:
Woolworths

Project:
Warehouse Facility
74 Edinburgh Road
Marrickville, NSW 2204

Drawing Name:
Landscape Plan
Ground Floor

DEVELOPMENT APPLICATION

Scale: 1:200 @ A1
Job Number:
SS20-4390


0 1 2 4 6 10m
Drawing Number:
102 B



The contractor shall check and verify all work on site (including work by others) before commencing the landscape installation. Any discrepancies are to be reported to the Project Manager or Landscape Architect prior to commencing work. Do not scale this drawing. Any required dimensions not shown shall be referred to the Landscape Architect for confirmation.

SM	NM	07.08.2020
JM	NM	23.06.2020
Drawn	Check	Date

0 1 2 4 6 10m
Drawing Number: Issue:

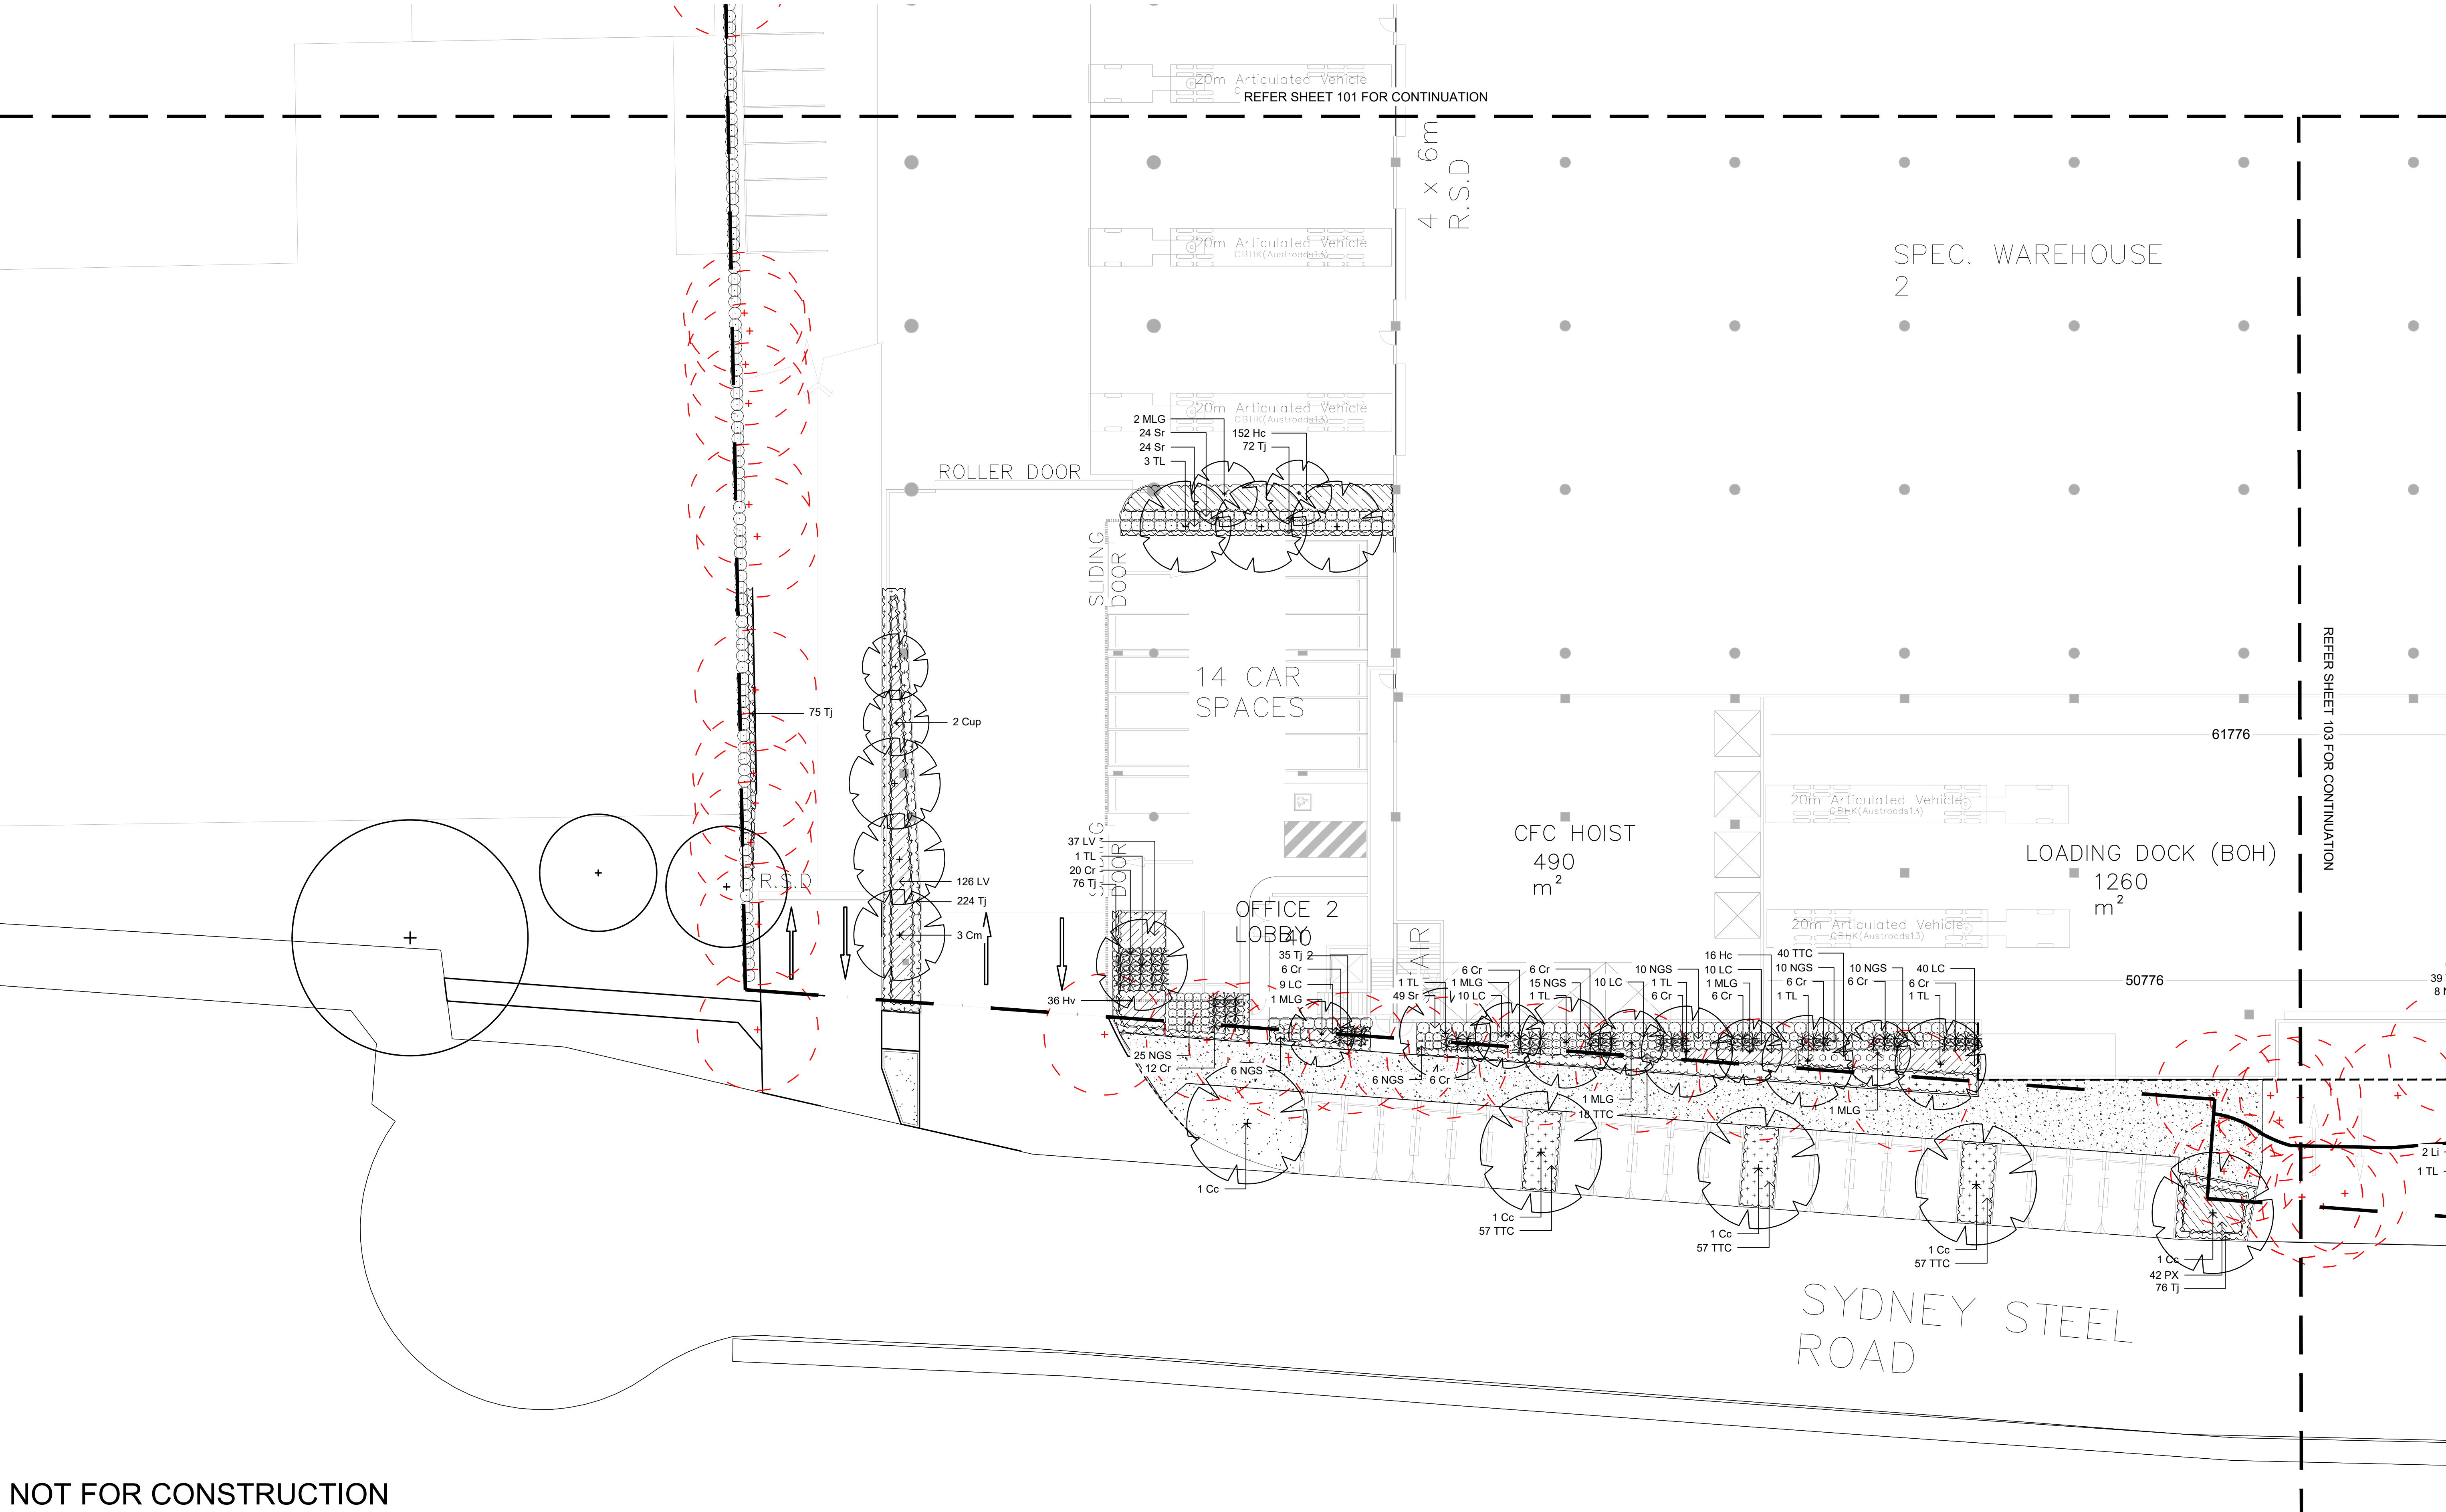

NOT FOR CONSTRUCTION

© 2019 Site Image (NSW) Pty Ltd. ABN 44 801 262 380 as agent for Site Image NSW Partnership. All rights reserved. This drawing is copyright and shall not be reproduced or copied in any form or by any means (graphic, electronic or mechanical including photocopy) without the written permission of Site Image (NSW) Pty Ltd. Any license, expressed or implied, to use this document for any purpose what so ever is restricted to the terms of the written agreement between Site Image (NSW) Pty Ltd and the instructing party.

The contractor shall check and verify all work on site (including work by others) before commencing the landscape installation. Any discrepancies are to be reported to the Project Manager or Landscape Architect prior to commencing work. Do not scale this drawing. Any required dimensions not shown shall be referred to the Landscape Architect for confirmation.

B	ARCHITECTURAL COORDINATION	SM	NM	07.08.2020
A	FOR COMMENT	JM	NM	23.06.2020
Issue	Revision Description	Drawn	Check	Date


LEGEND

- Site Boundary
- Existing Tree to be Retained (Refer to Arborist Report)
- Existing Tree to be Removed (Refer to Arborist Report)
- Proposed Tree (Refer to Plant Schedule & Detail)

- Shrubs & Accents (Refer to Plant Schedule & Detail)
- Groundcover / Grasses (Refer to Plant Schedule)
- Steel Edge (Refer to Detail)
- Turf (Refer to Detail)

- Brick Seating Wall (Refer to Detail)
- Concrete Unit Paver (Refer to Detail)
- Brick Paving (Refer to Detail)
- Public Domain Paving (Refer to Detail)

- Gravel Type 1 (Refer to Detail)
- Gravel Type 2 (Refer to Detail)

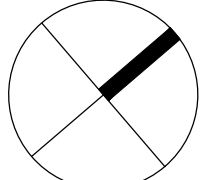

SITE IMAGE

Landscape Architects
Level 1, 3-5 Baptist Street
Redfern NSW 2016
Australia
Tel: (61 2) 8332 5600
Fax: (61 2) 9698 2877
www.siteimage.com.au

Client:
Woolworths


Project:
Warehouse Facility
74 Edinburgh Road
Marrickville, NSW 2204

Drawing Name:
Landscape Plan
Ground Floor


DEVELOPMENT APPLICATION

Scale: 1:200 @ A1
Job Number:
SS20-4390


0 1 2 4 6 10m
Drawing Number:
104 B

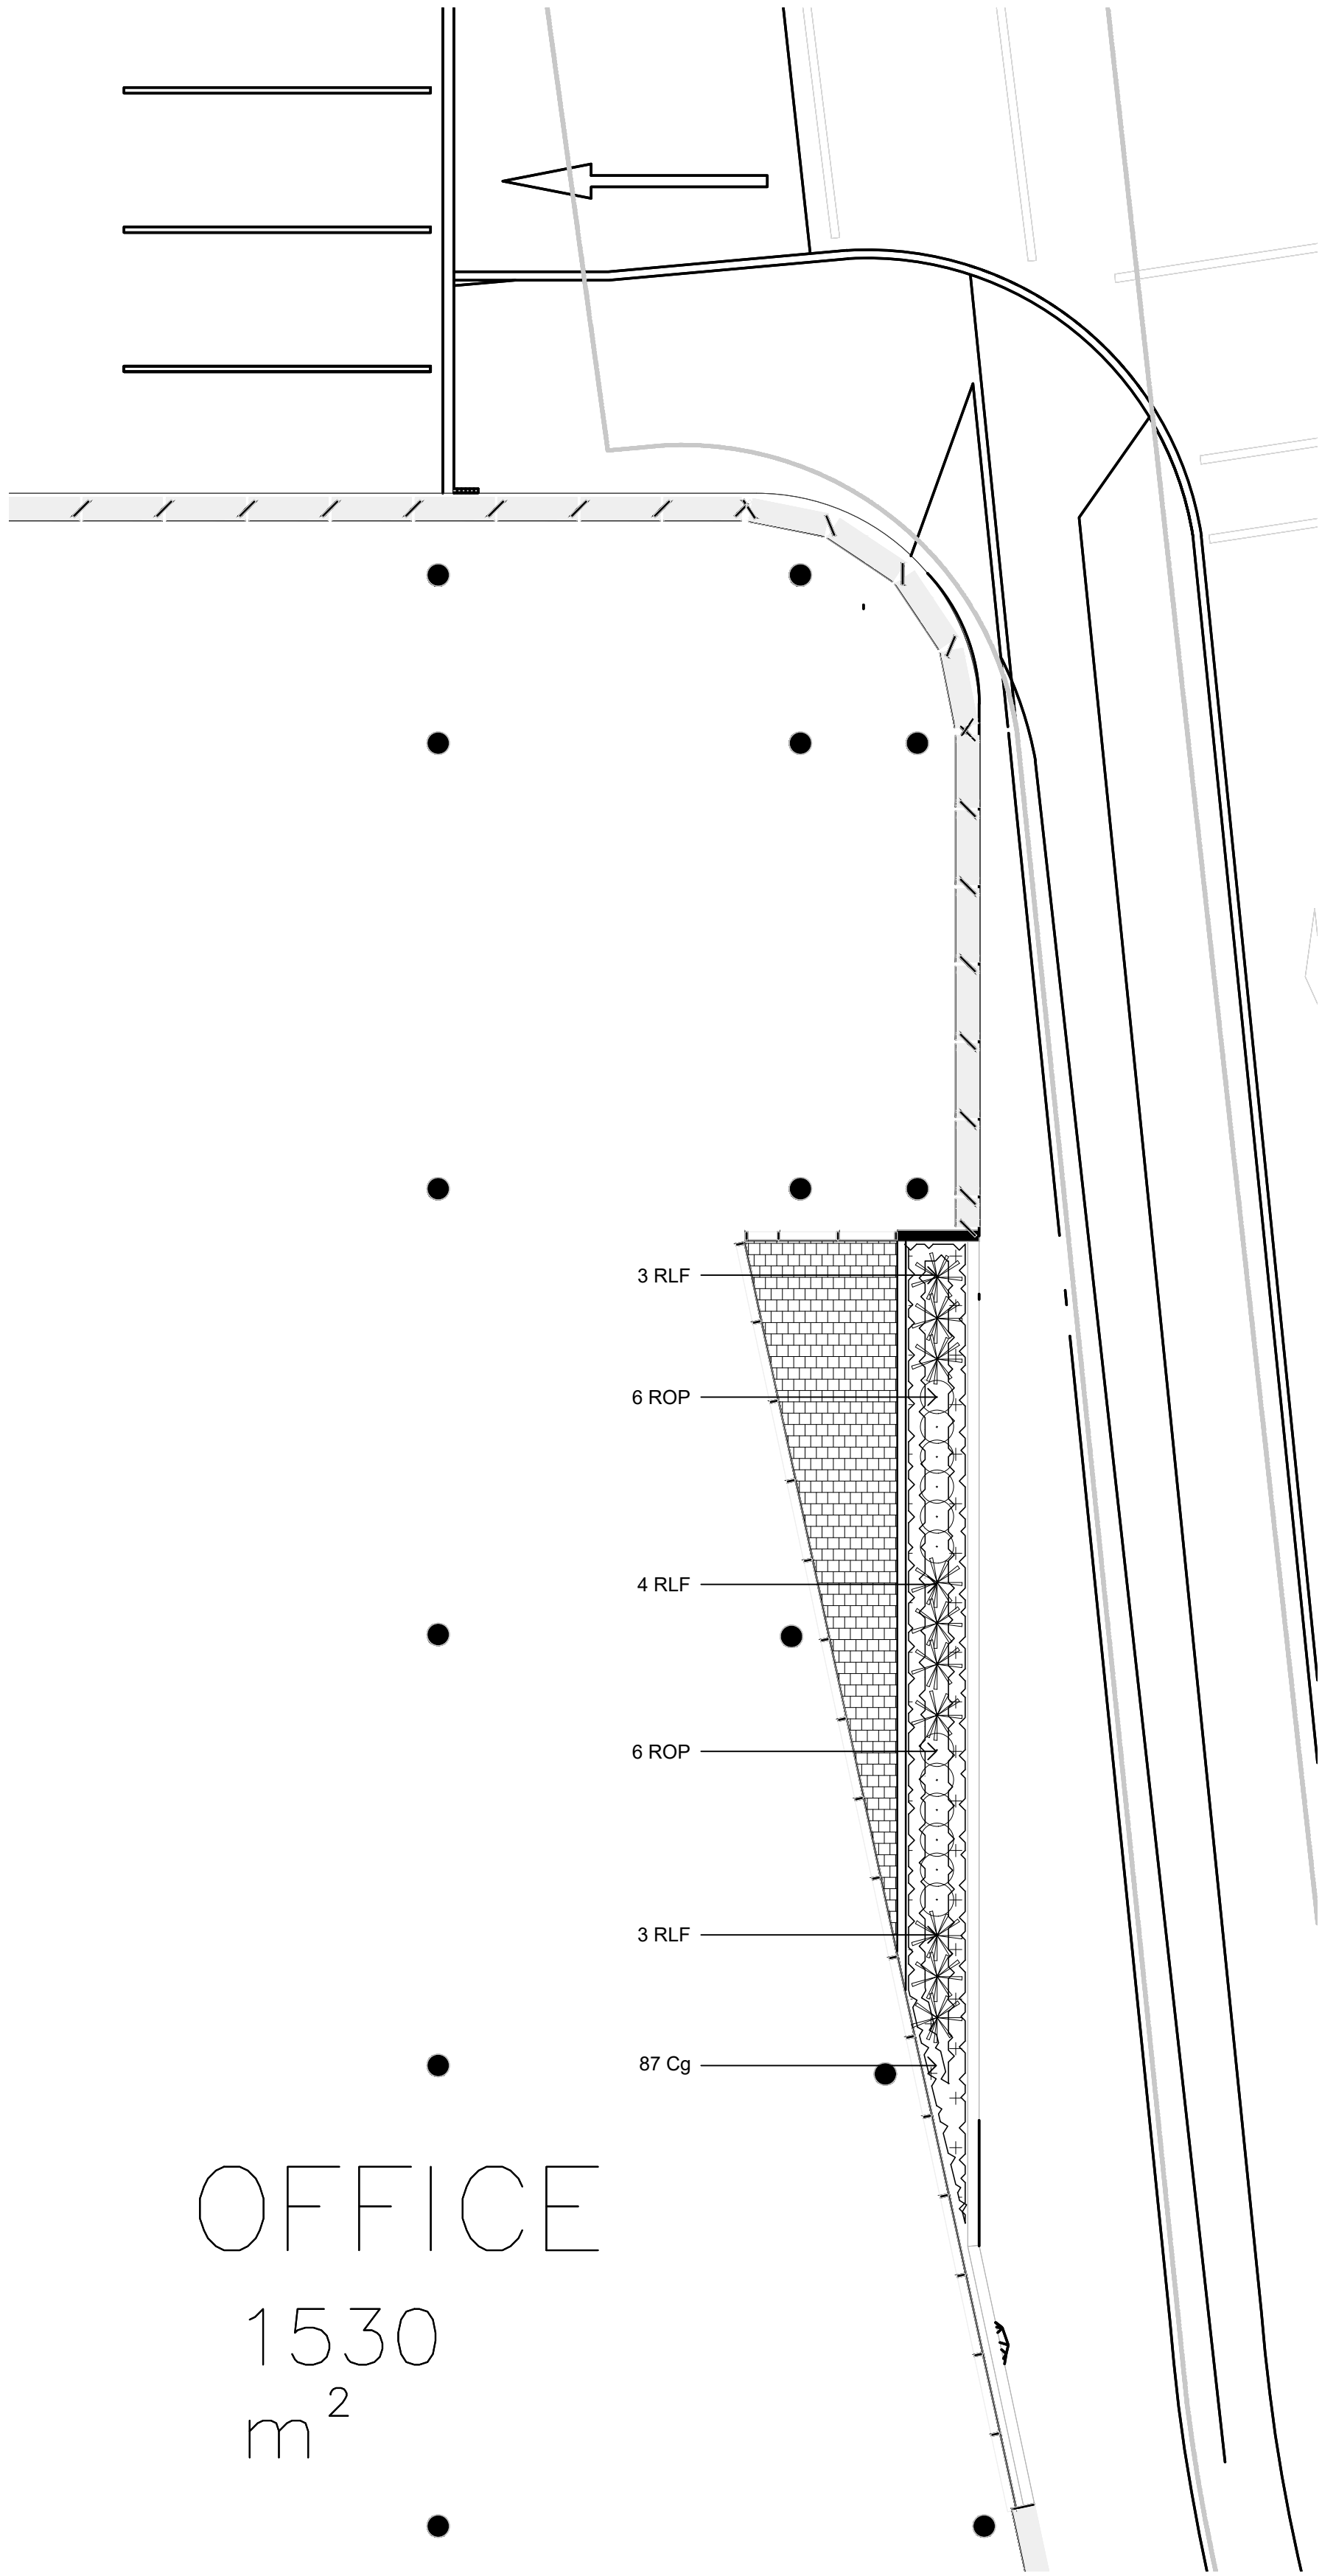

LEVEL 3 - 1:100

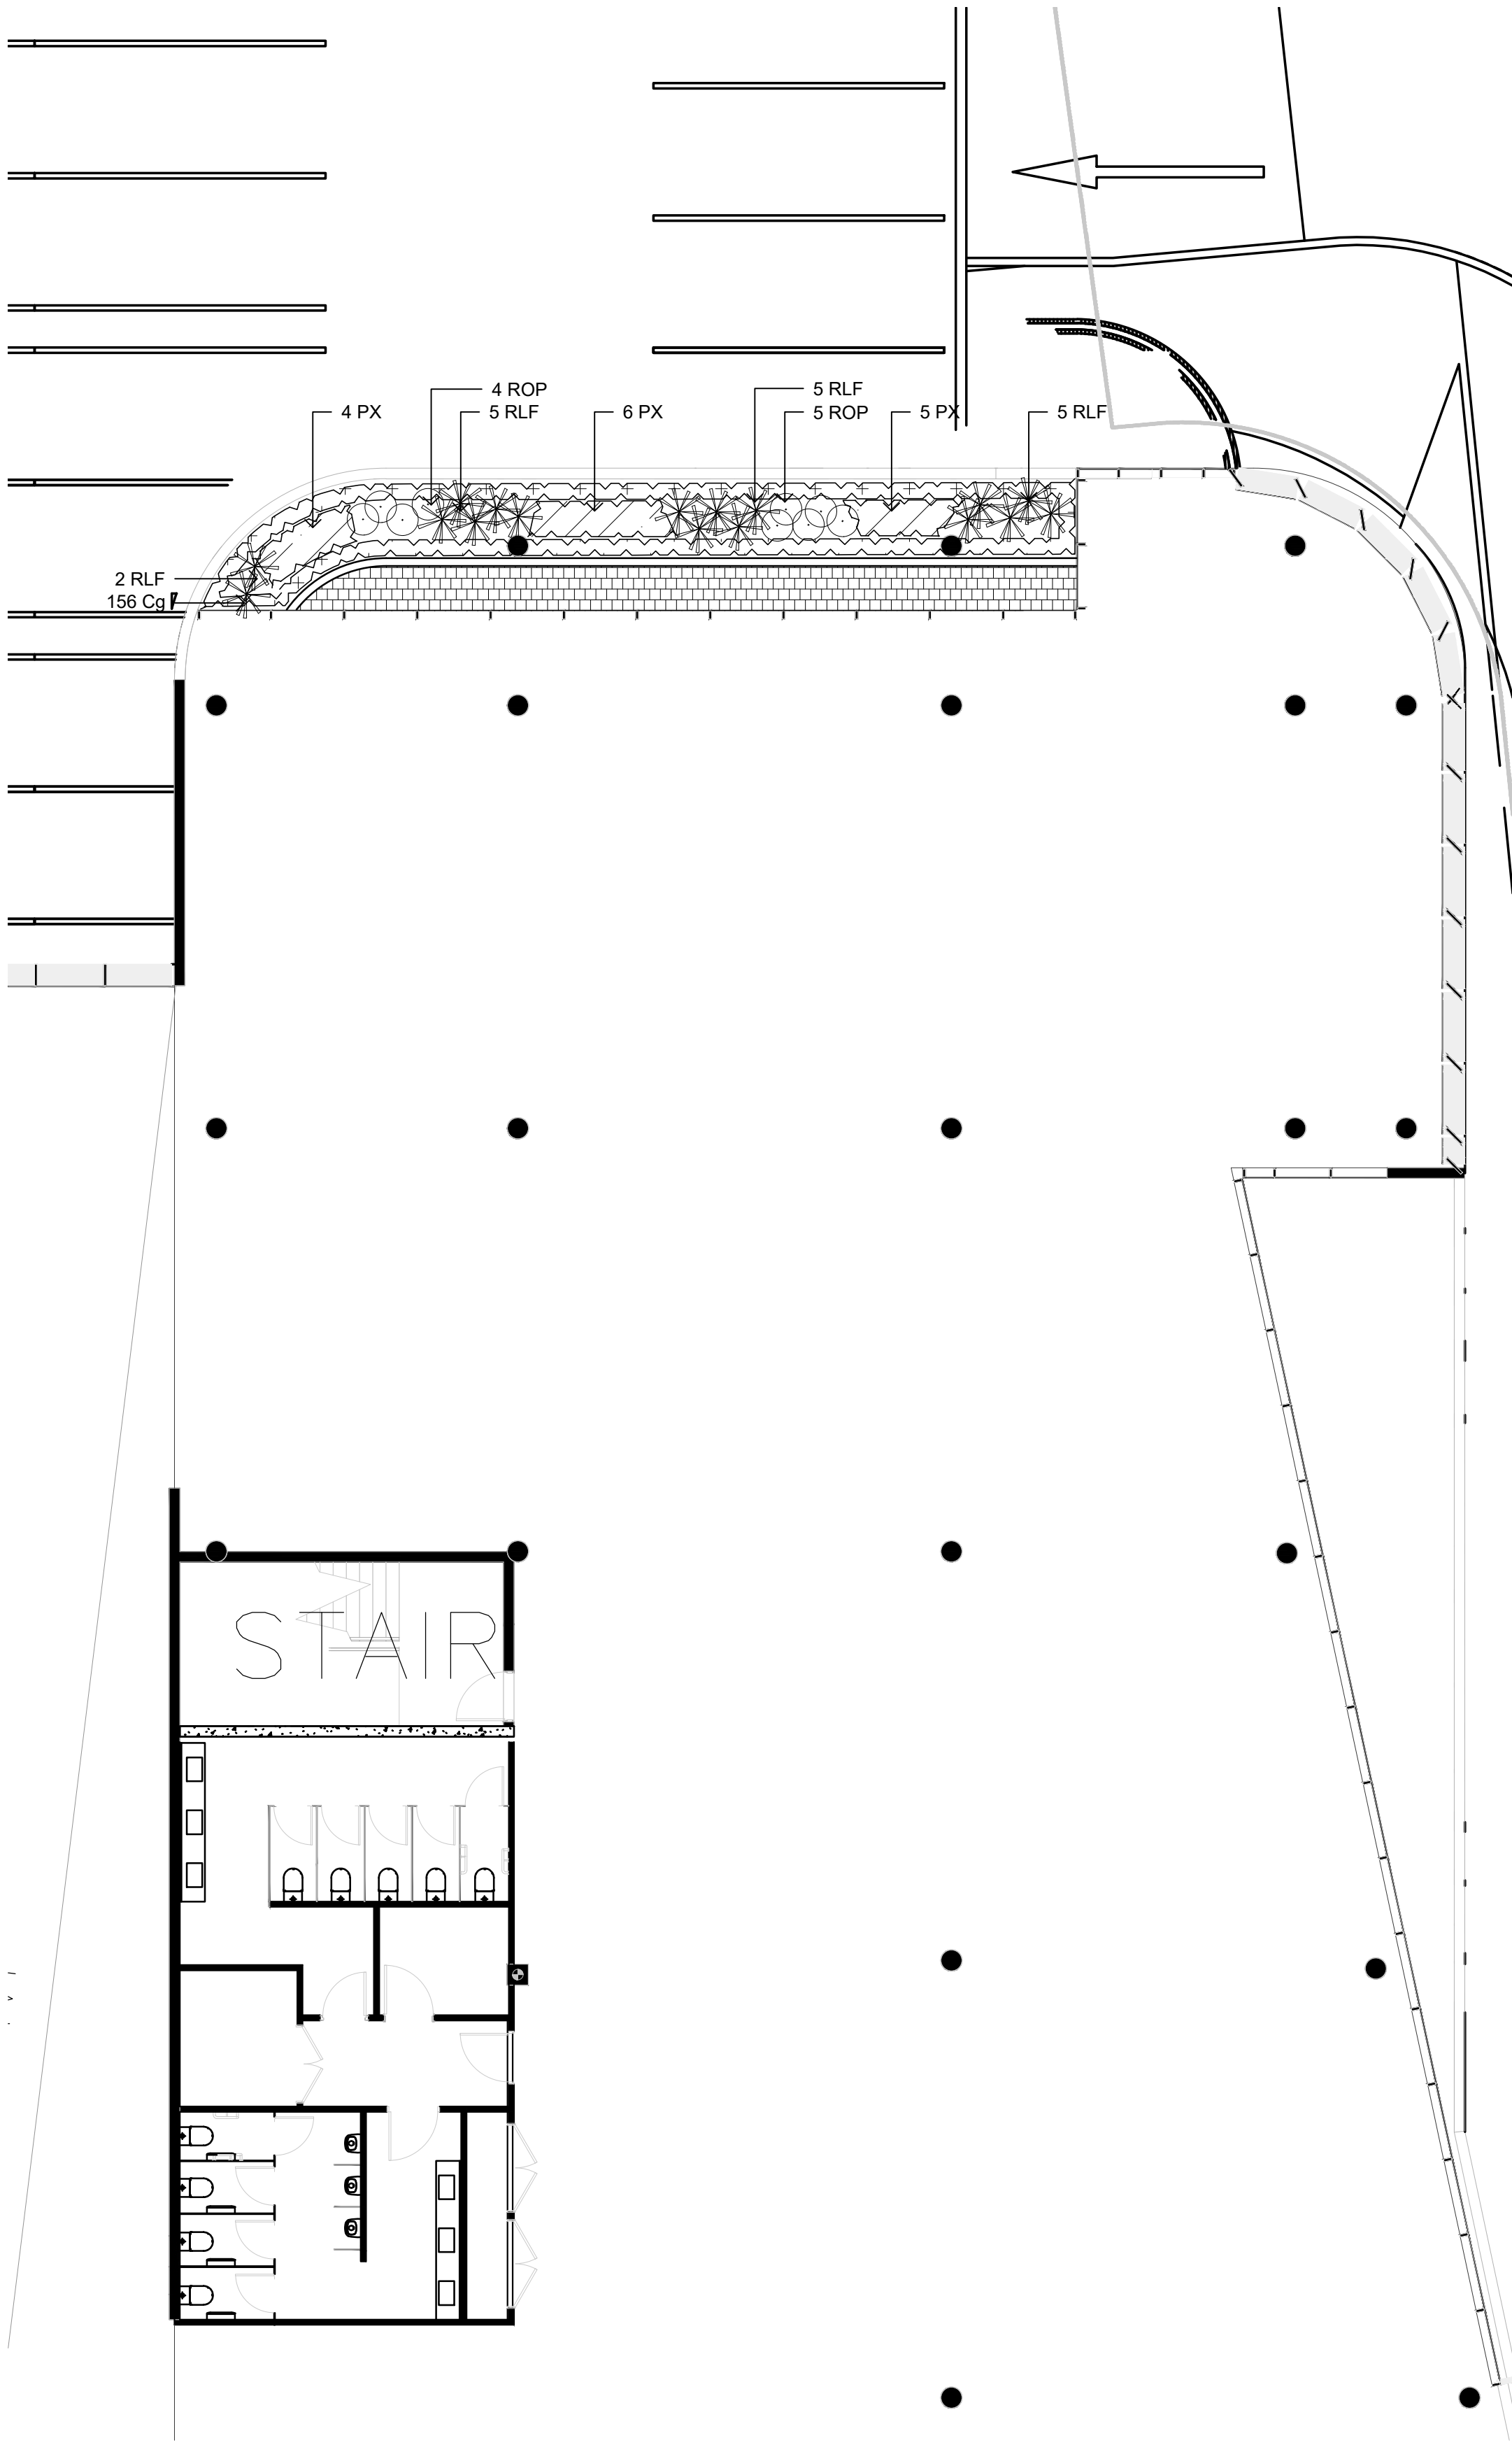

LEVEL 4 - 1:100

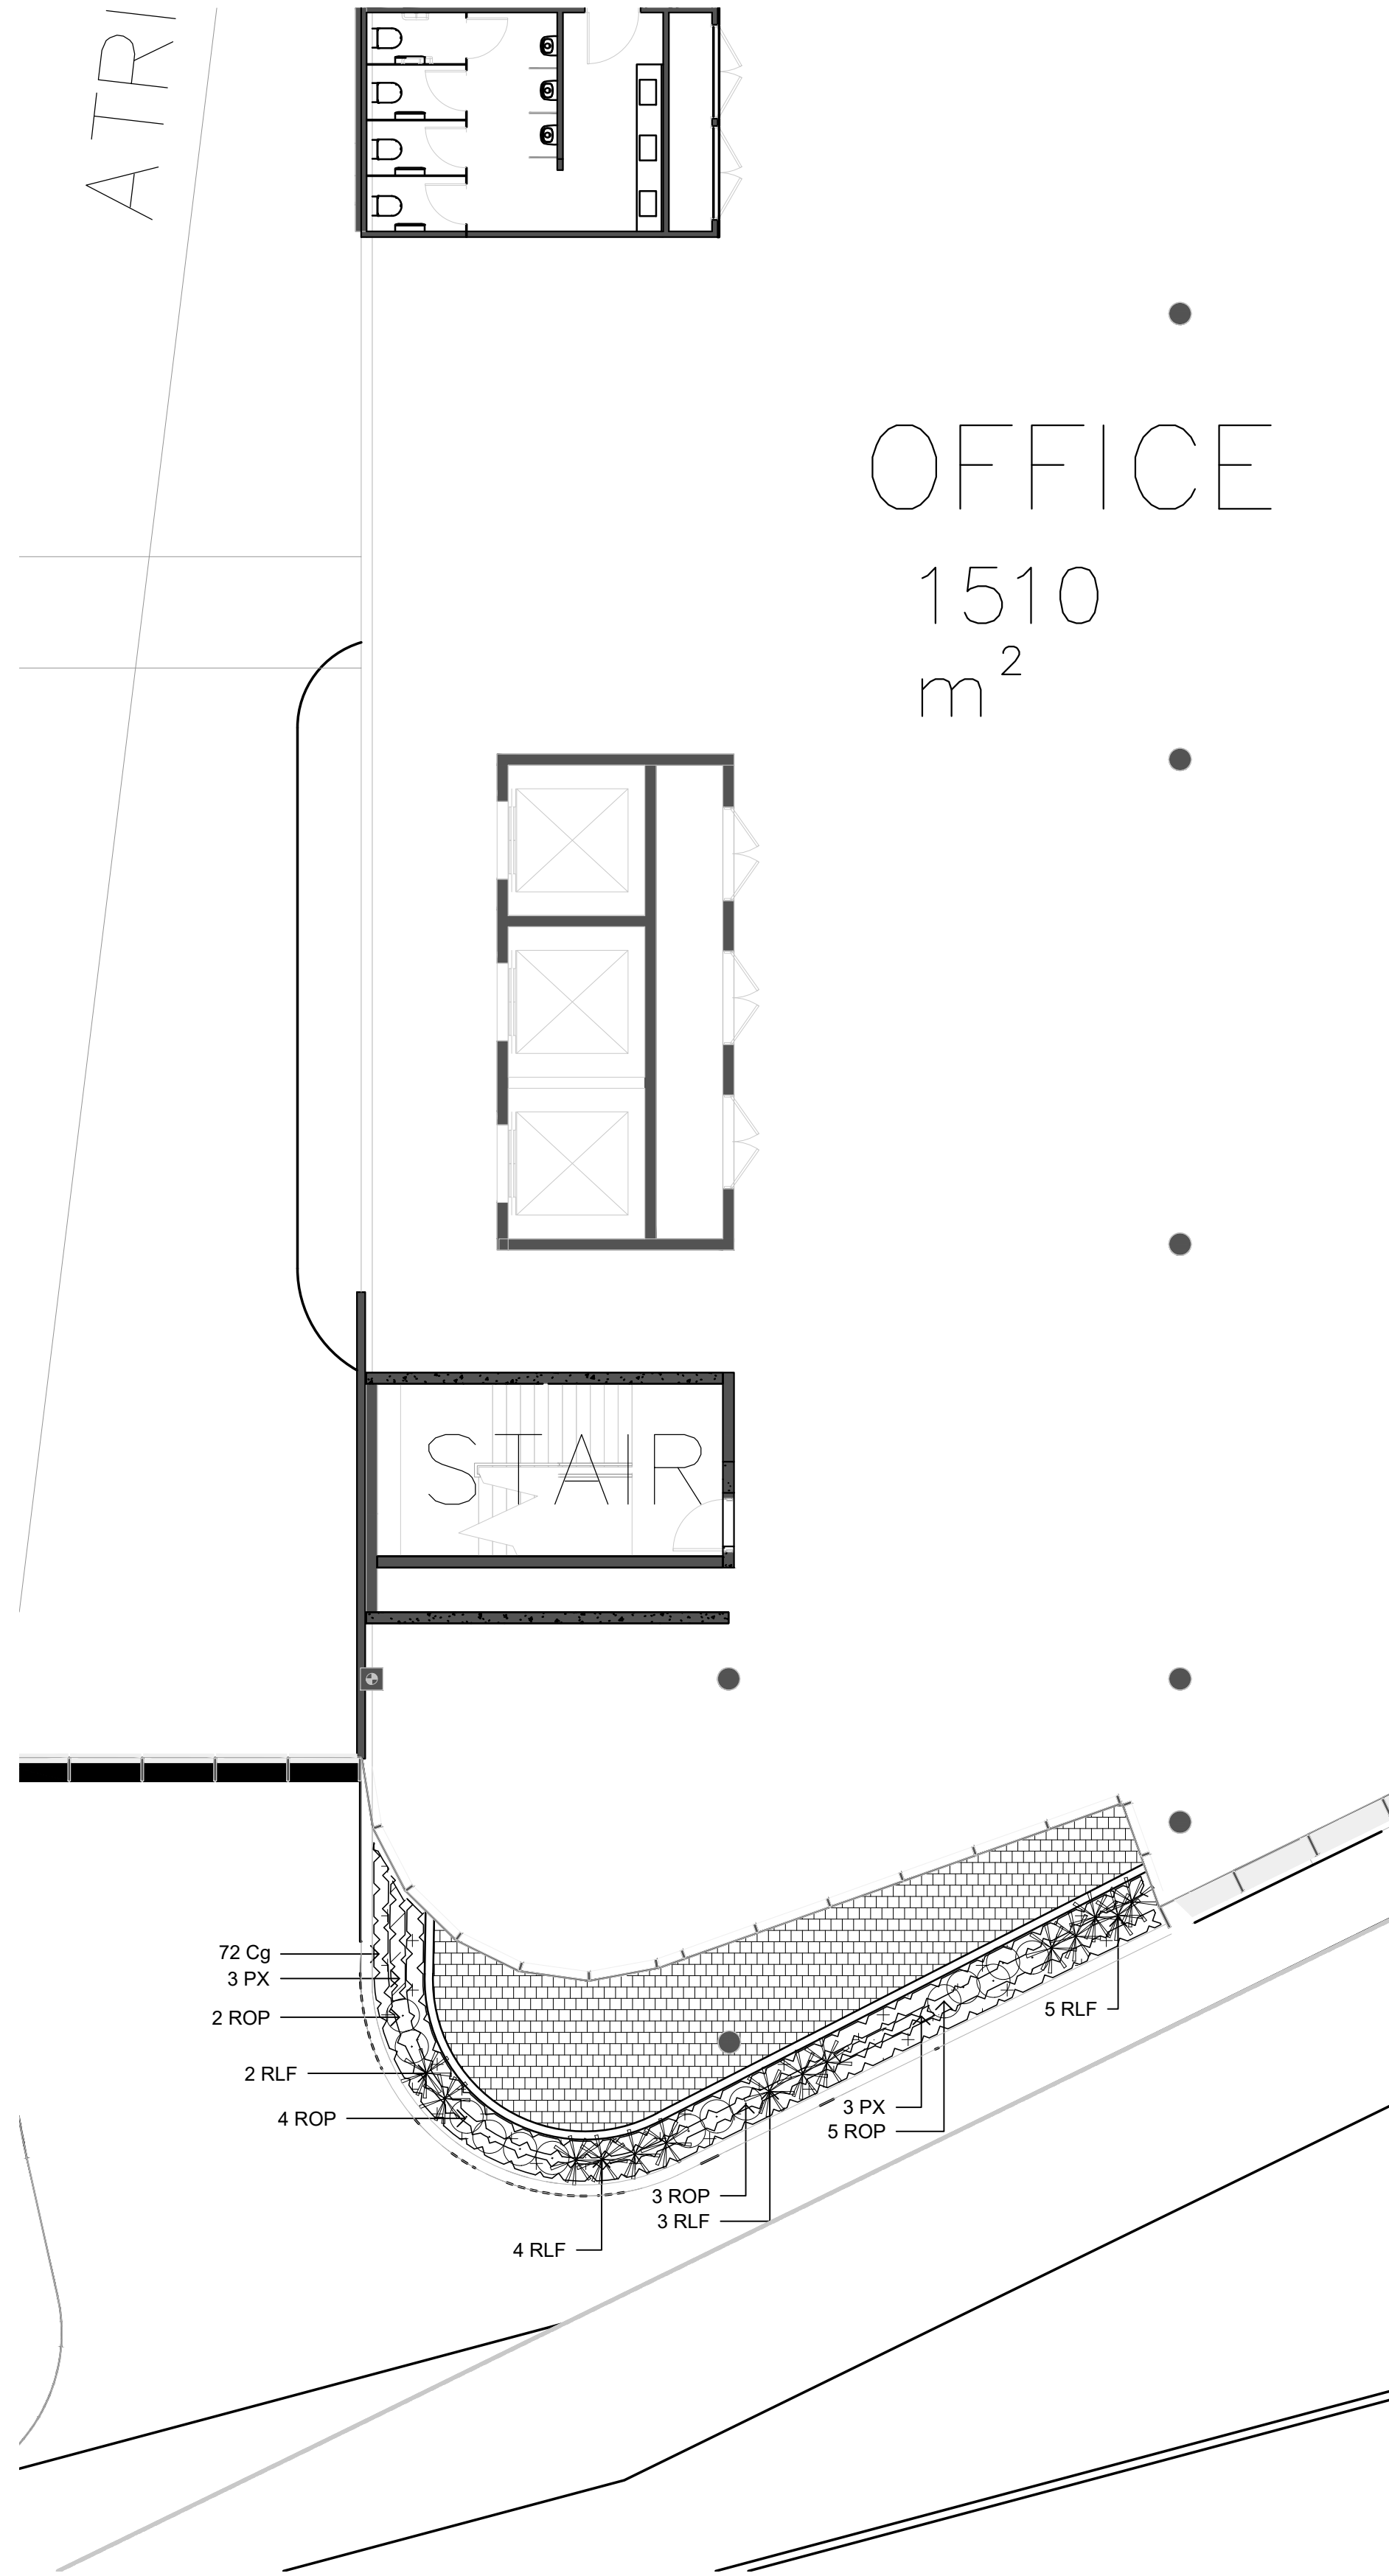

LEVEL 5 - 1:100

NOT FOR CONSTRUCTION

© 2019 Site Image (NSW) Pty Ltd. ABN 44 801 262 380 as agent for Site Image NSW Partnership. All rights reserved. This drawing is copyright and shall not be reproduced or copied in any form or by any means (graphic, electronic or mechanical including photocopy) without the written permission of Site Image (NSW) Pty Ltd. Any license, expressed or implied, to use this document for any purpose what so ever is restricted to the terms of the written agreement between Site Image (NSW) Pty Ltd and the instructing party.

The contractor shall check and verify all work on site (including work by others) before commencing the landscape installation. Any discrepancies are to be reported to the Project Manager or Landscape Architect prior to commencing work. Do not scale this drawing. Any required dimensions not shown shall be referred to the Landscape Architect for confirmation.

B	ARCHITECTURAL COORDINATION	SM	NM	07.08.2020
A	FOR COMMENT	JM	NM	23.06.2020
Issue	Revision Description	Drawn	Check	Date


LEGEND

- Site Boundary
- Existing Tree to be Retained (Refer to Arborist Report)
- Existing Tree to be Removed (Refer to Arborist Report)
- Proposed Tree (Refer to Plant Schedule & Detail)

- Shrubs & Accents (Refer to Plant Schedule & Detail)
- Groundcover / Grasses (Refer to Plant Schedule)
- Steel Edge (Refer to Detail)
- Turf (Refer to Detail)

- Brick Seating Wall (Refer to Detail)
- Concrete Unit Paver (Refer to Detail)
- Brick Paving (Refer to Detail)
- Public Domain Paving (Refer to Detail)

- Gravel Type 1 (Refer to Detail)
- Gravel Type 2 (Refer to Detail)

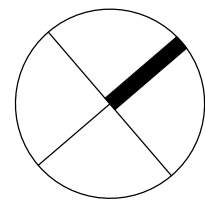

SITE IMAGE
Landscape Architects
Level 1, 3-5 Baptist Street
Redfern NSW 2016
Australia
Tel: (61 2) 8332 5600
Fax: (61 2) 9698 2877
www.siteimage.com.au

Client:
Woolworths

Project:
Warehouse Facility
74 Edinburgh Road
Marrickville, NSW 2204

Drawing Name:
Landscape Plan
Level 3, 4 & 5

DEVELOPMENT APPLICATION
Scale: 1:100 @ A1
Job Number:
SS20-4390
Drawing Number:
201
Issue:
B

NOT FOR CONSTRUCTION

© 2019 Site Image (NSW) Pty Ltd. ABN 44 801 262 380 as agent for Site Image NSW Partnership. All rights reserved. This drawing is copyright and shall not be reproduced or copied in any form or by any means (graphic, electronic or mechanical including photocopy) without the written permission of Site Image (NSW) Pty Ltd. Any license, expressed or implied, to use this document for any purpose what so ever is restricted to the terms of the written agreement between Site Image (NSW) Pty Ltd and the instructing party.

The contractor shall check and verify all work on site (including work by others) before commencing the landscape installation. Any discrepancies are to be reported to the Project Manager or Landscape Architect prior to commencing work. Do not scale this drawing. Any required dimensions not shown shall be referred to the Landscape Architect for confirmation.

B ARCHITECTURAL COORDINATION
A FOR COMMENT
Issue Revision Description

SM NM 07.08.2020
JM NM 23.06.2020
Drawn Check Date

LEGEND

Site Boundary

Existing Tree to be Retained
(Refer to Arborist Report)

Existing Tree to be Removed
(Refer to Arborist Report)

Proposed Tree
(Refer to Plant Schedule & Detail)

Shrubs & Accents
(Refer to Plant Schedule & Detail)

Groundcover / Grasses
(Refer to Plant Schedule)

Steel Edge
(Refer to Detail)

Turf
(Refer to Detail)

Brick Seating Wall
(Refer to Detail)


Concrete Unit Paver
(Refer to Detail)

Brick Paving
(Refer to Detail)

Public Domain Paving
(Refer to Detail)

Gravel Type 1
(Refer to Detail)

Gravel Type 2
(Refer to Detail)

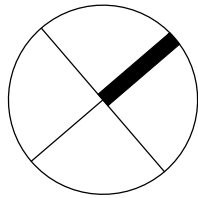

SITE IMAGE



Landscape Architects
Level 1, 3-5 Baptist Street
Redfern NSW 2016
Australia

Tel: (61 2) 8332 5600
Fax: (61 2) 9698 2877
www.siteimage.com.au

Client:
Woolworths


Project:
Warehouse Facility
74 Edinburgh Road
Marrickville, NSW 2204


Drawing Name:
Landscape Plan
Roof Terrace

DEVELOPMENT APPLICATION


Scale: 1:50 @ A1
Job Number:
SS20-4390

0 0.5 1 1.5 2 2.5m
Drawing Number:
202 B

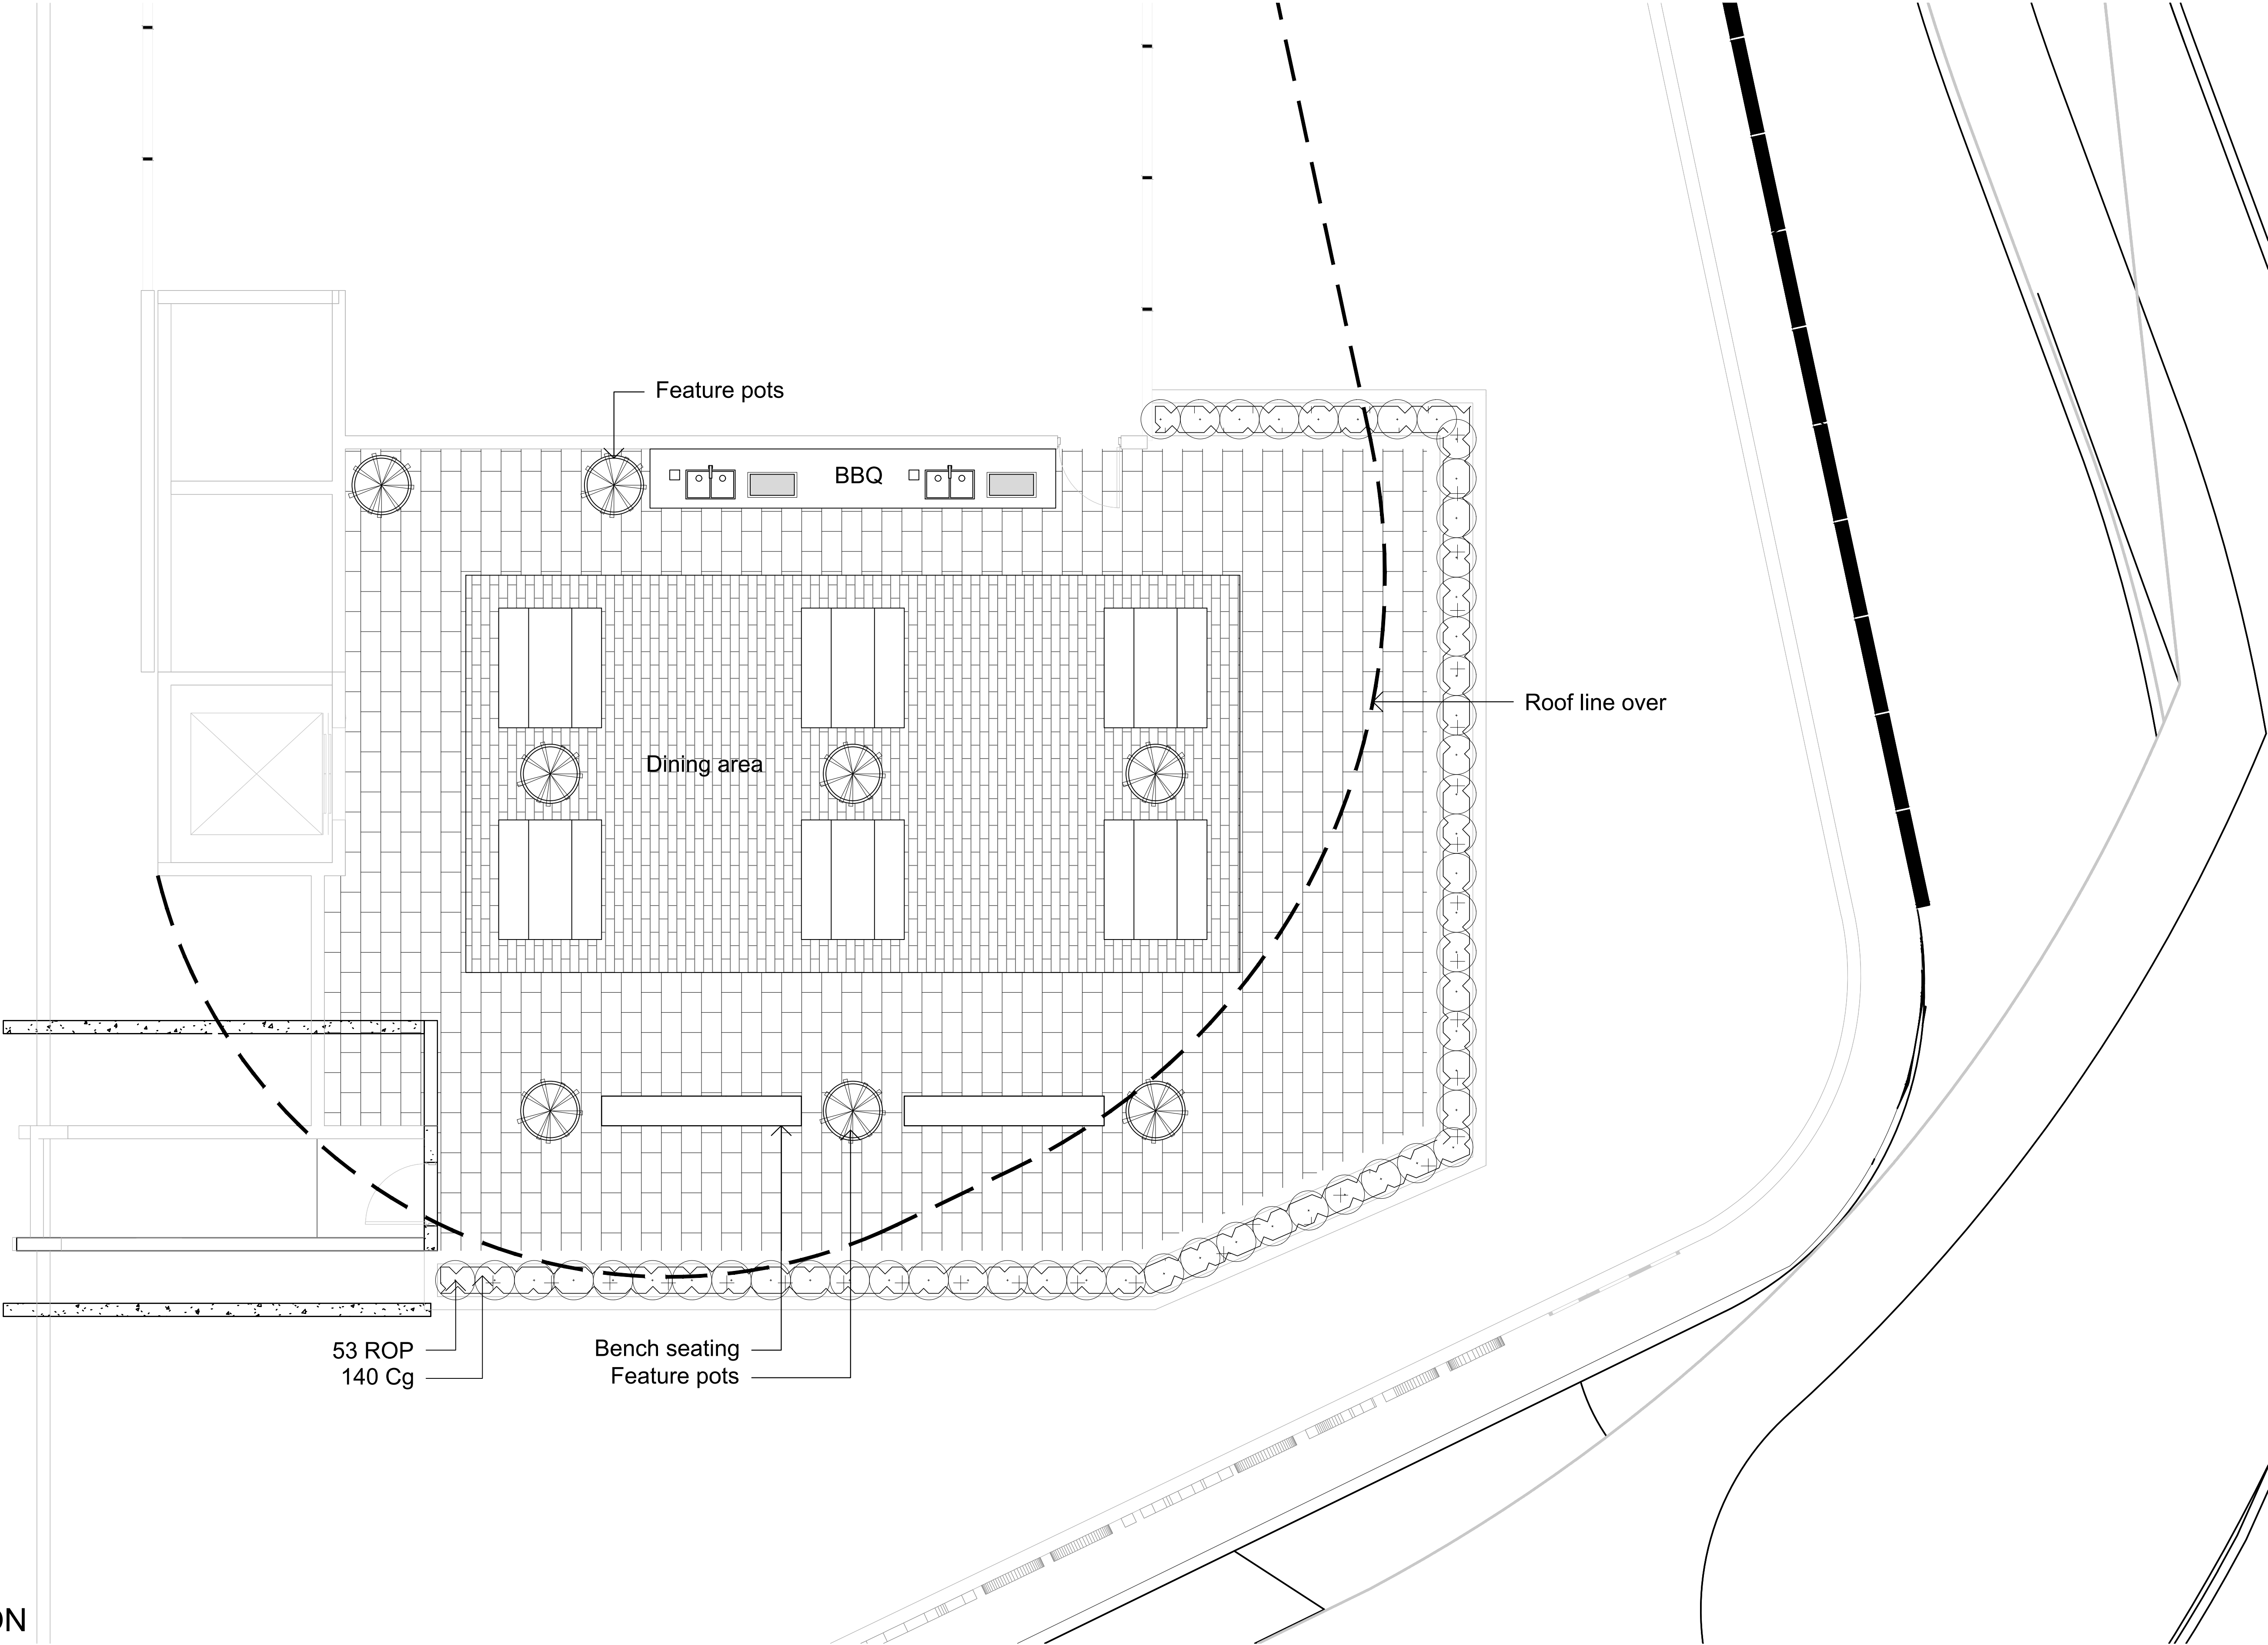


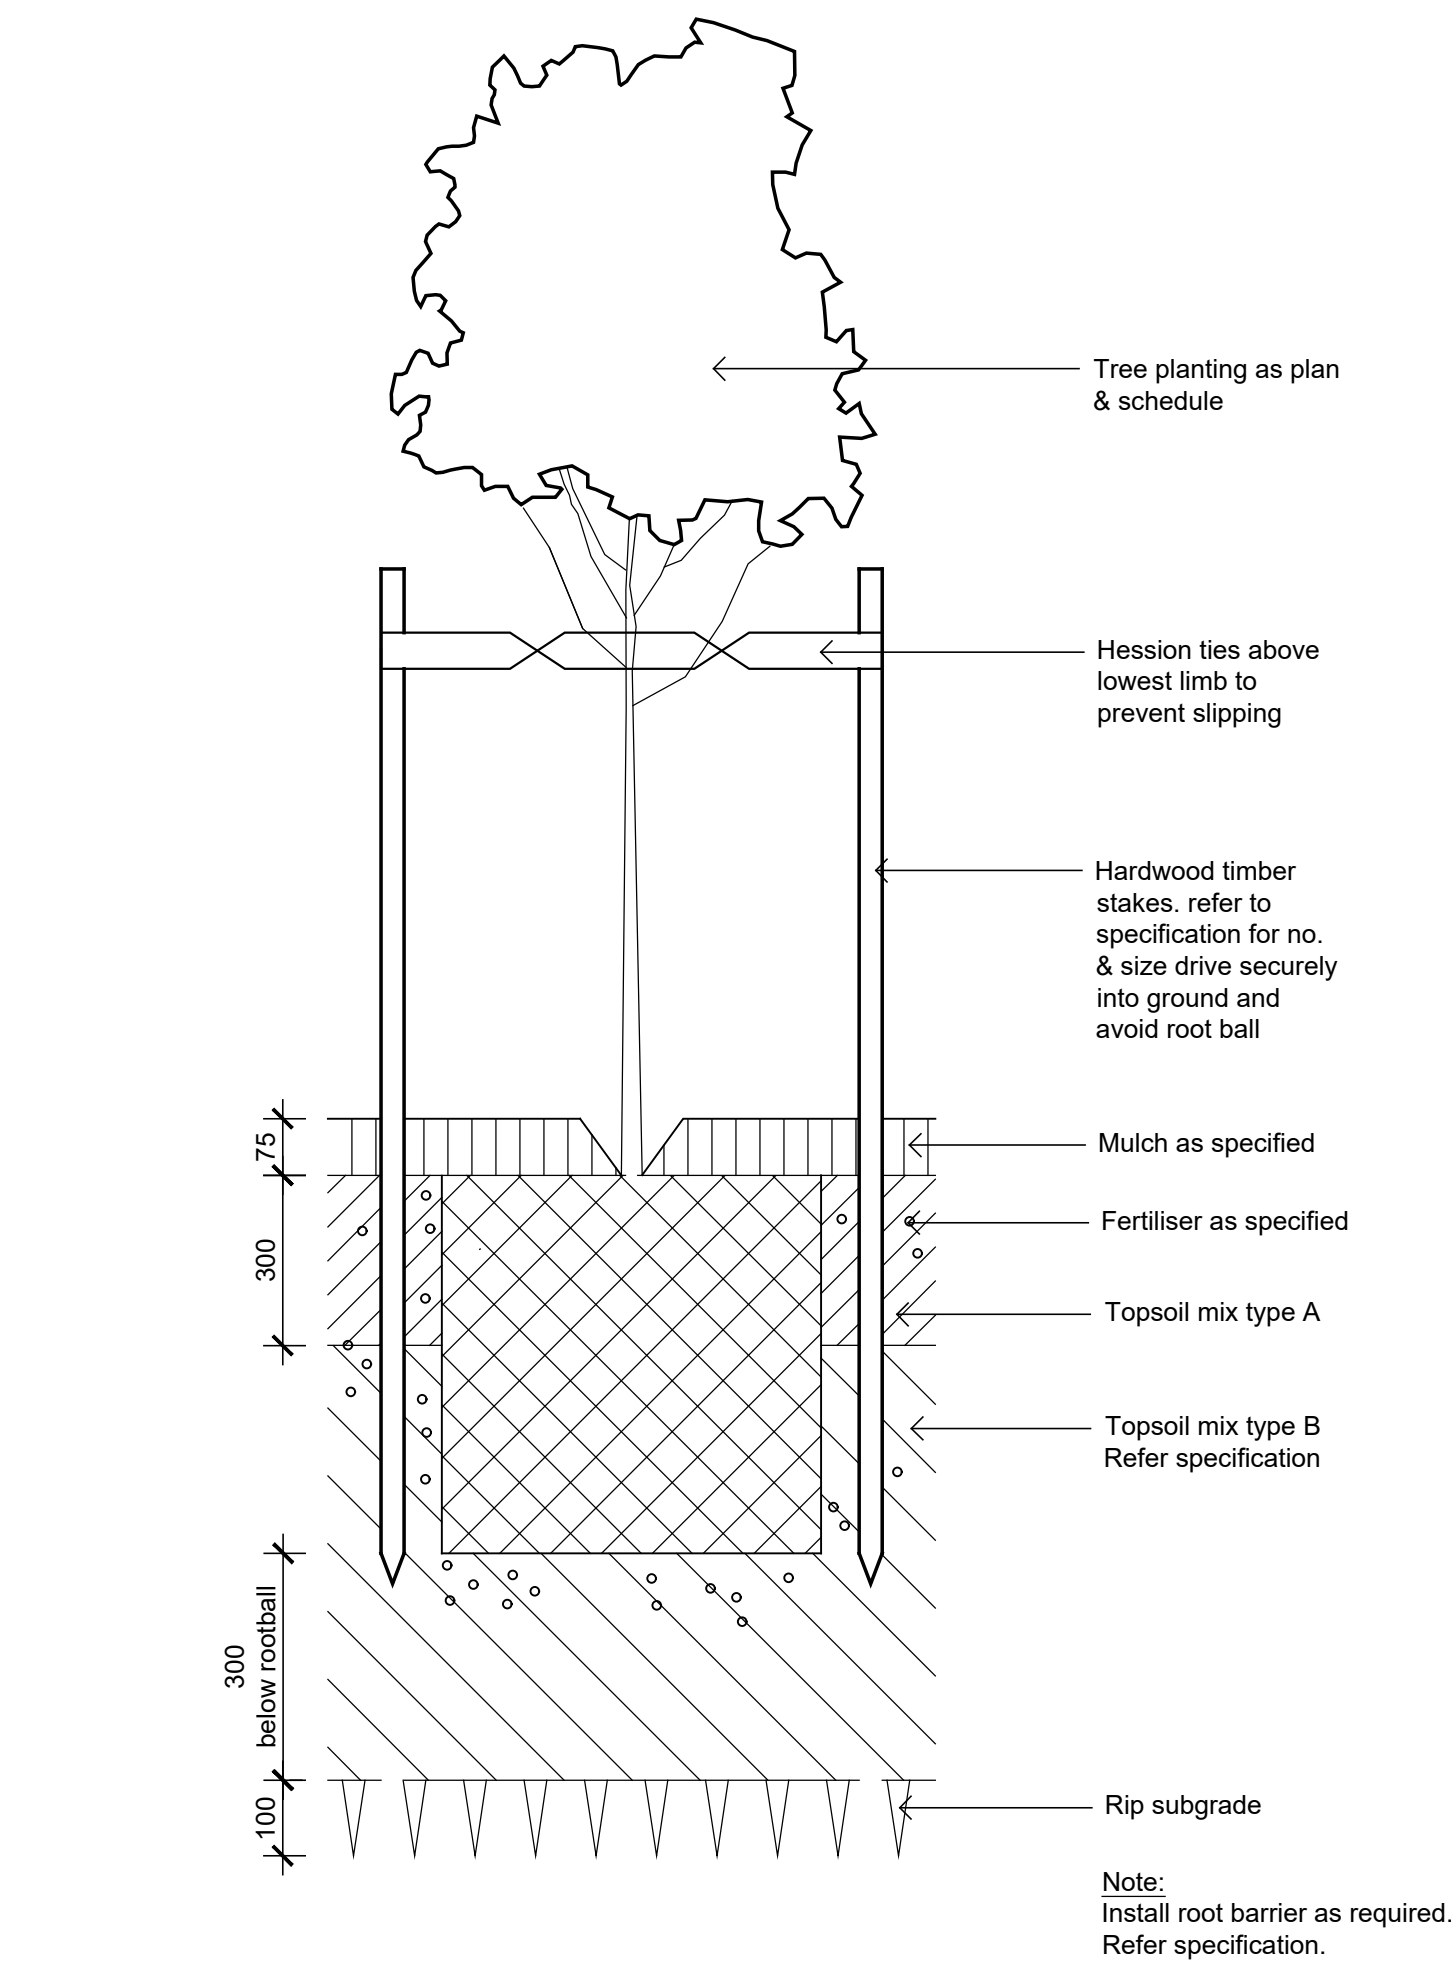


Detail 75-200L Tree Planting on Grade
1:10

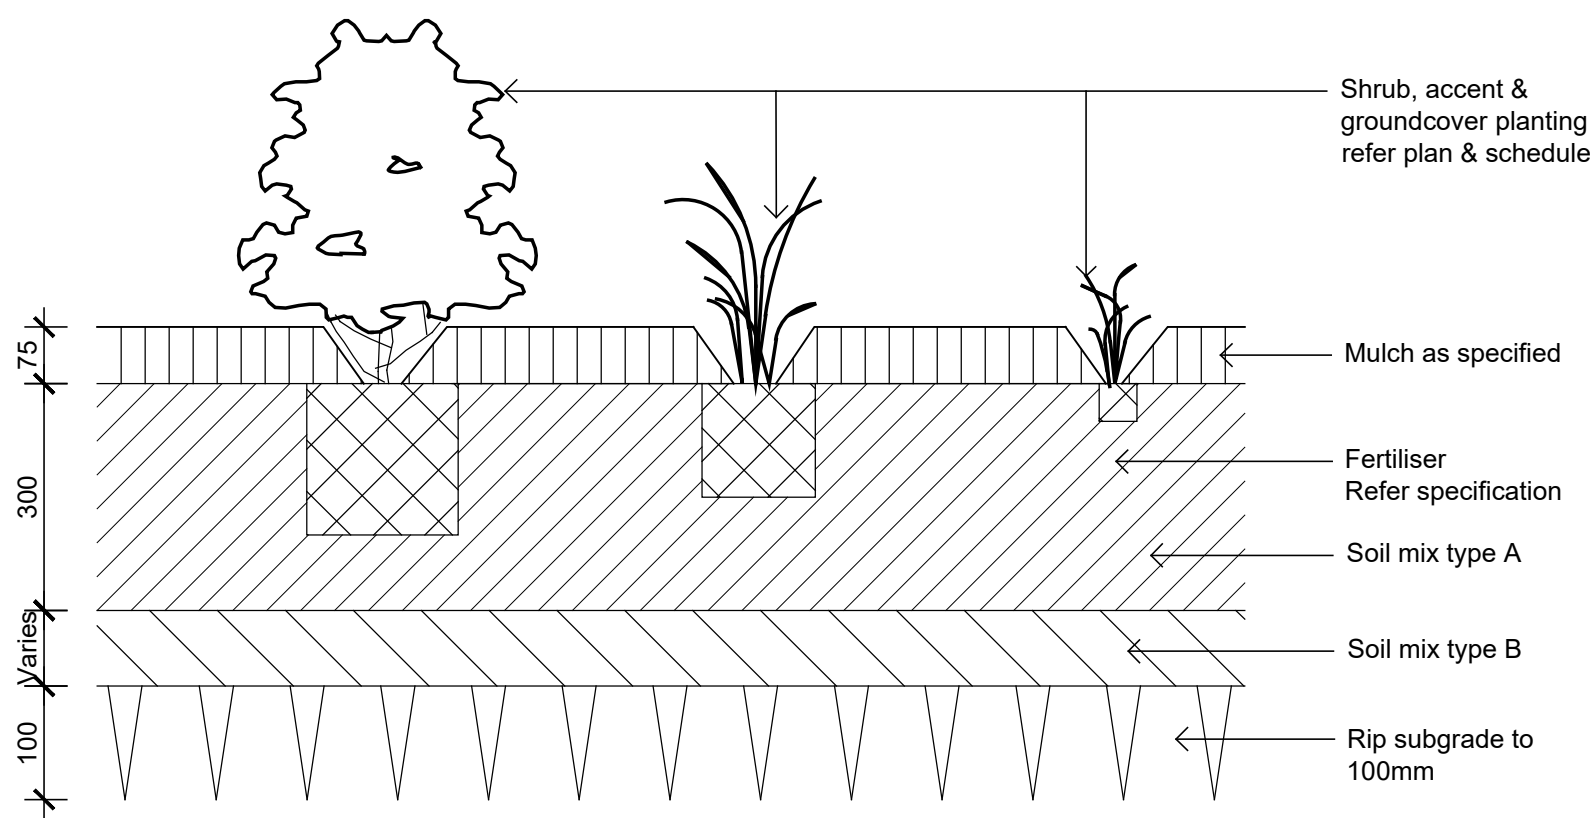


Detail Shrub Accent & Groundcover Planting on Grade
1:10

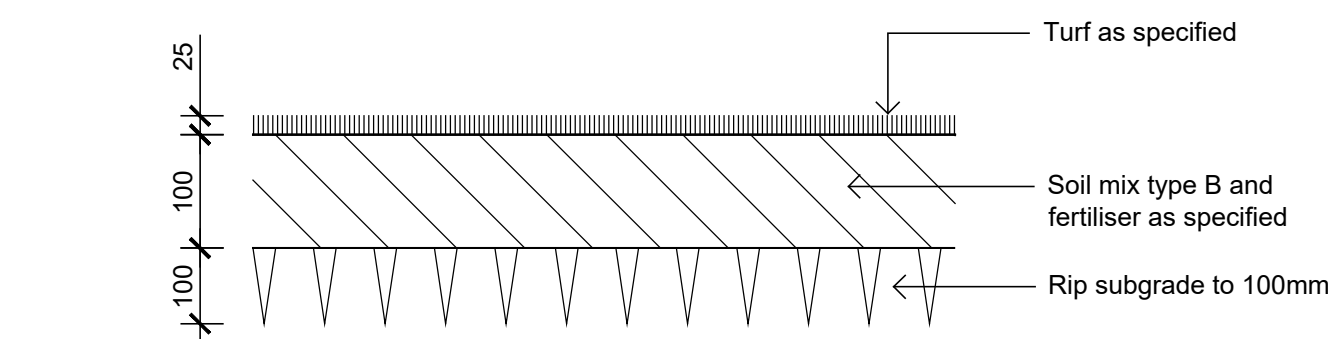


Detail Turf on Even Grade
1:10

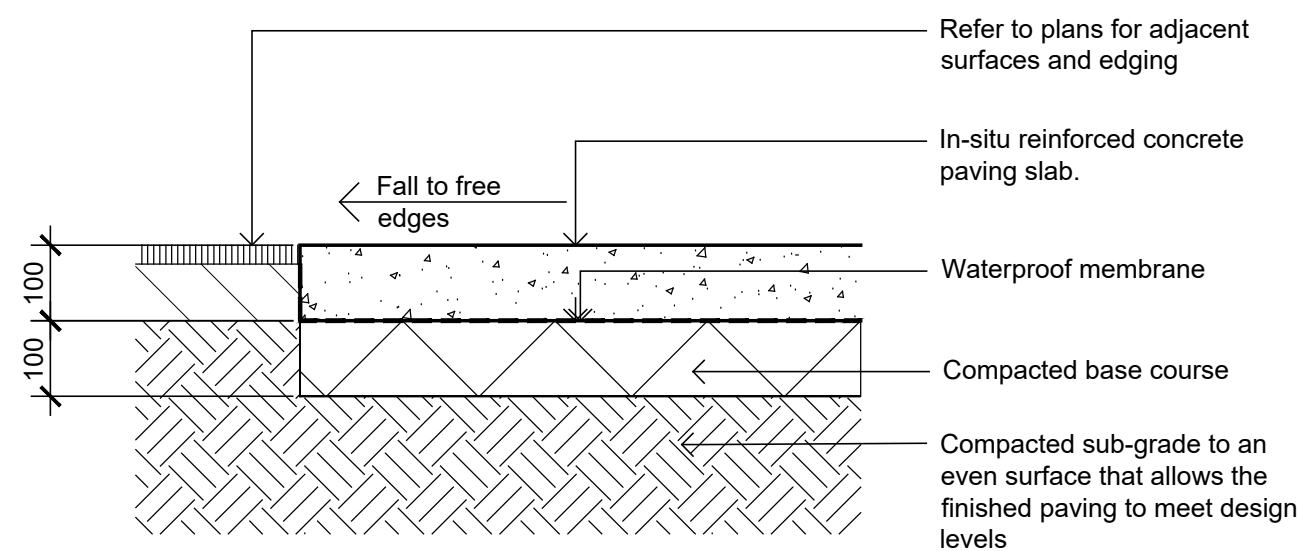


Insitu Concrete Paving - On grade
1:10

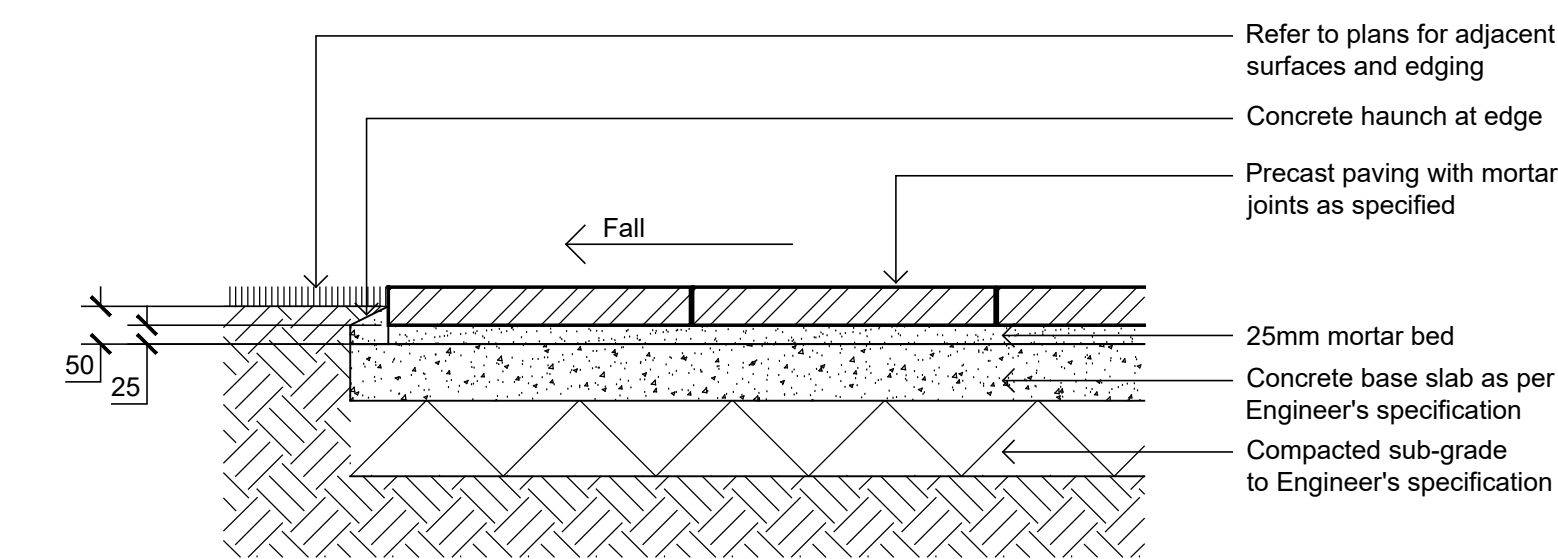


PRECAST UNIT PAVERS ON CONC SLAB
SCALE 1:10

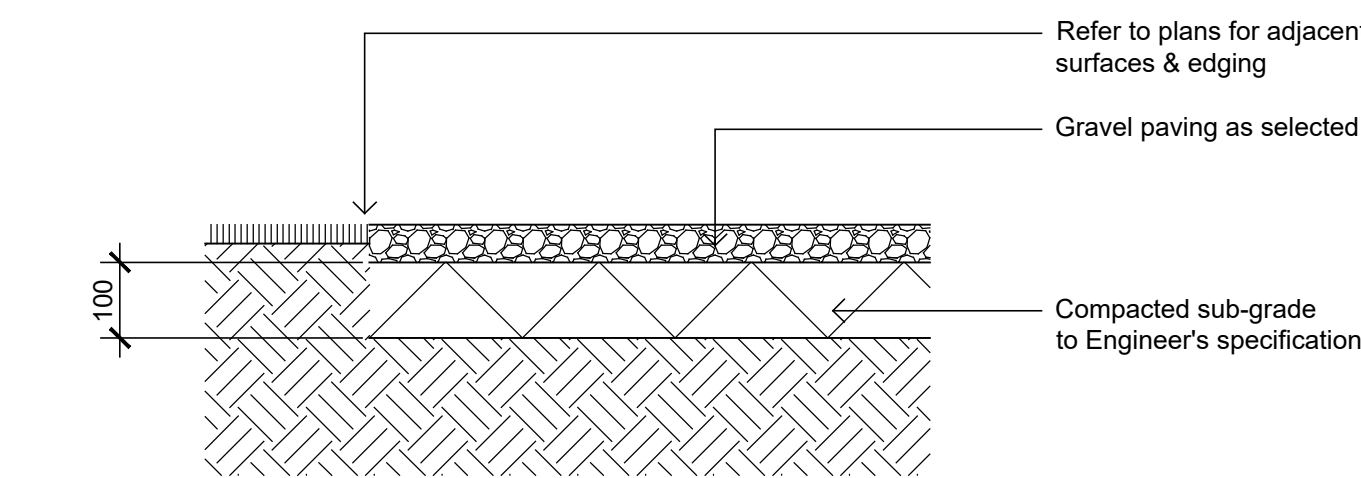


Gravel Paving on Grade
1:10

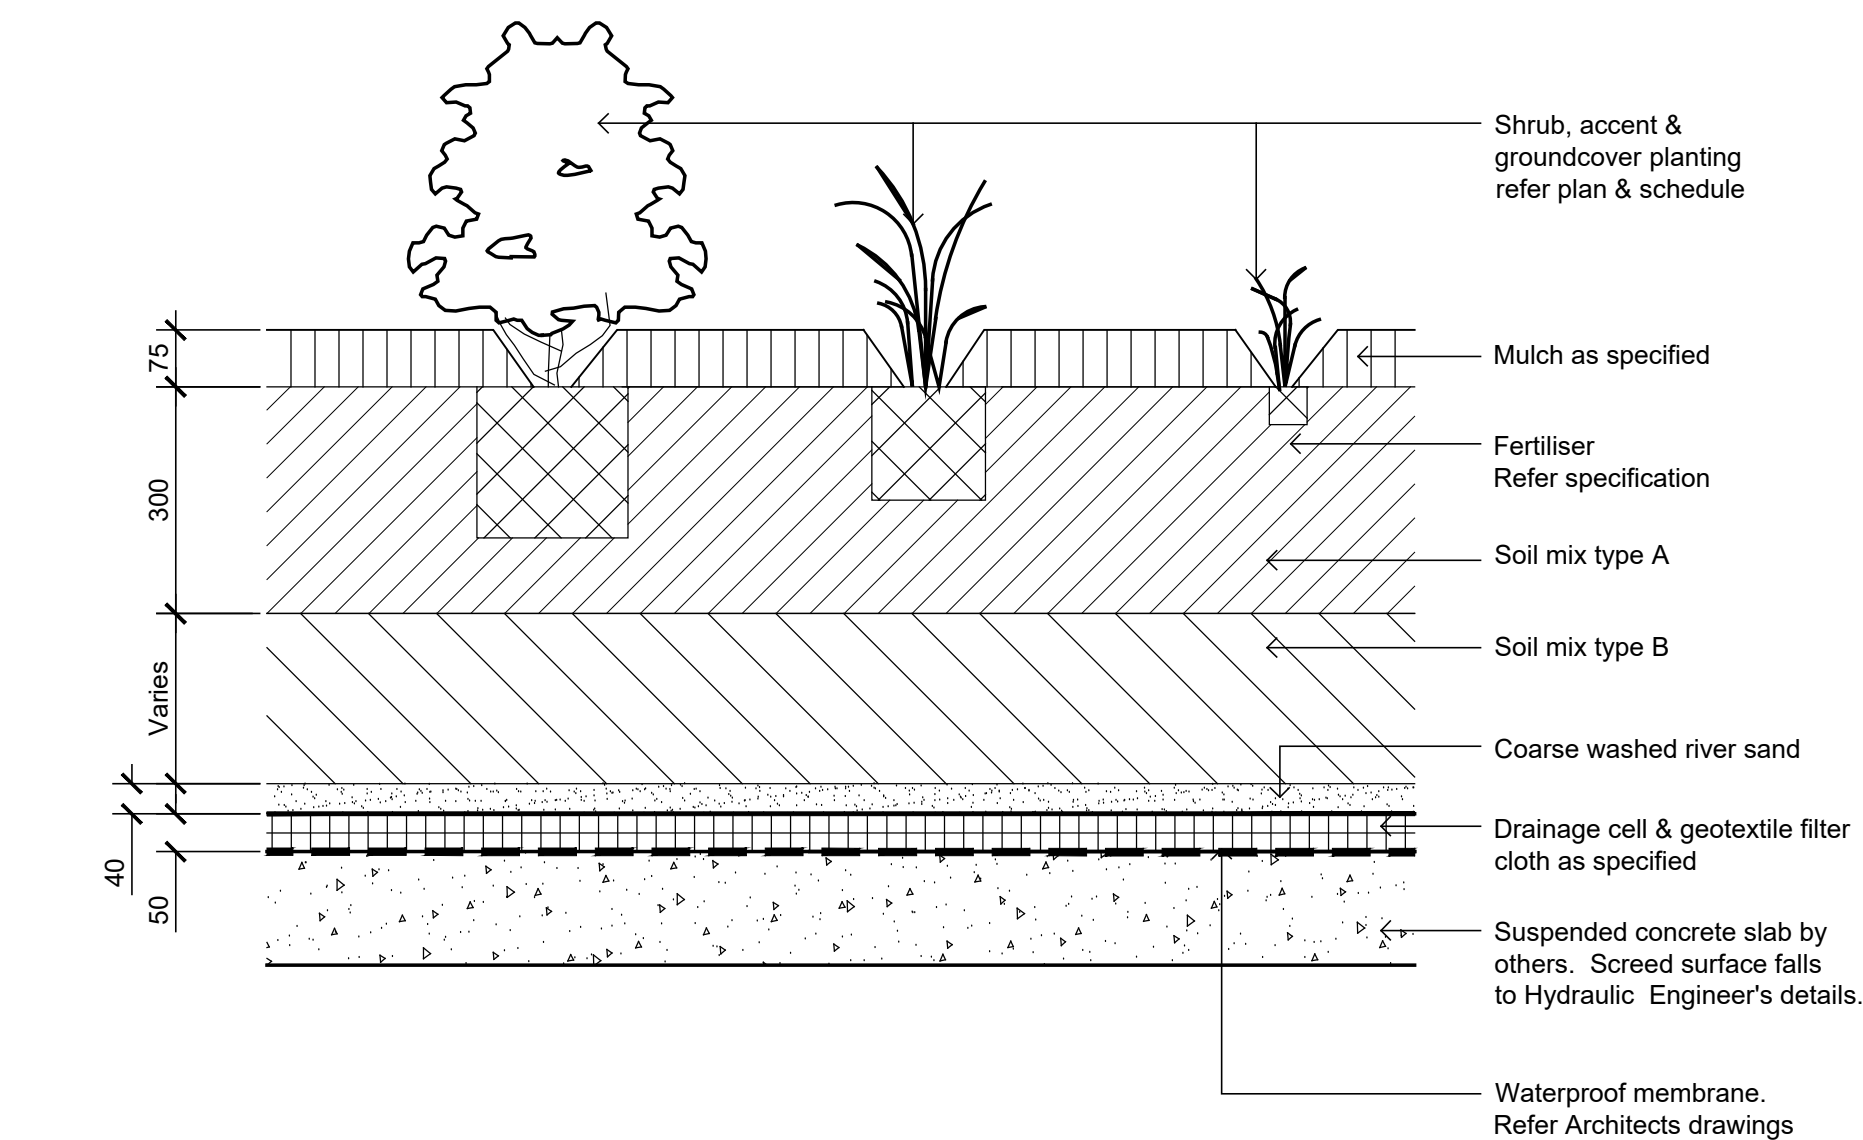


Detail Shrub Accent & Groundcover Planting on Structure
1:10

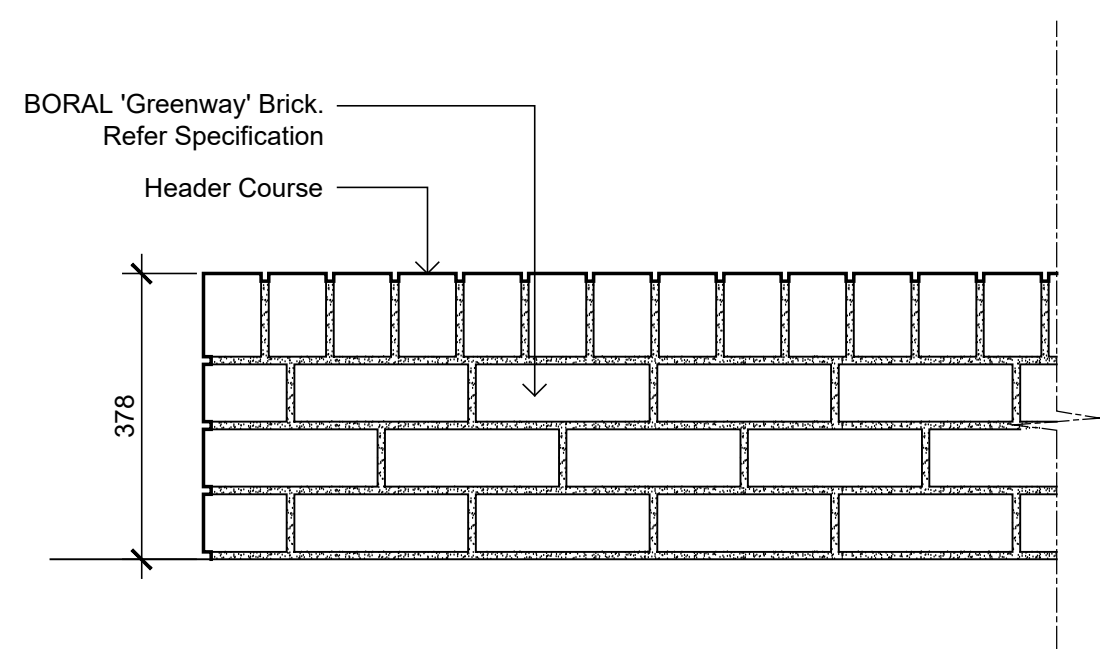


TYPICAL BRICK SEATING WALL ELEVATION
SCALE 1:10

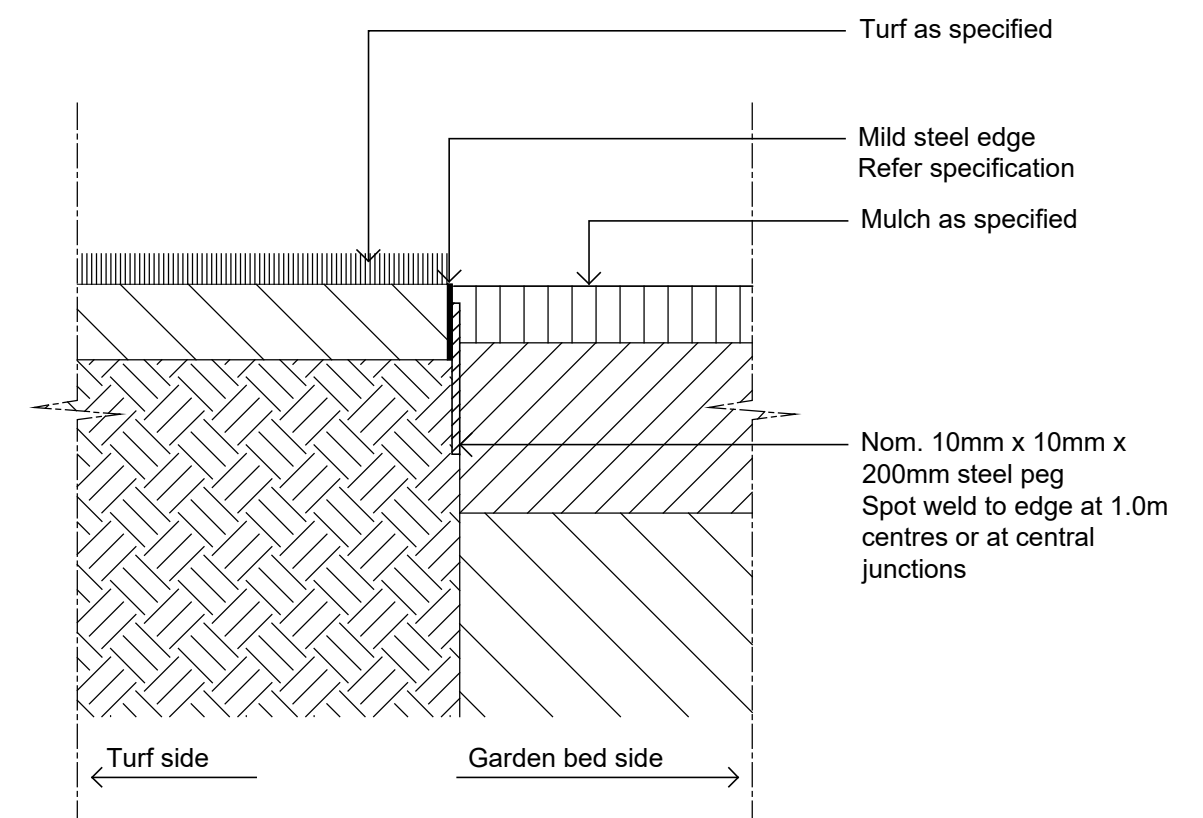

TYPICAL MILD STEEL EDGE
SCALE 1:10

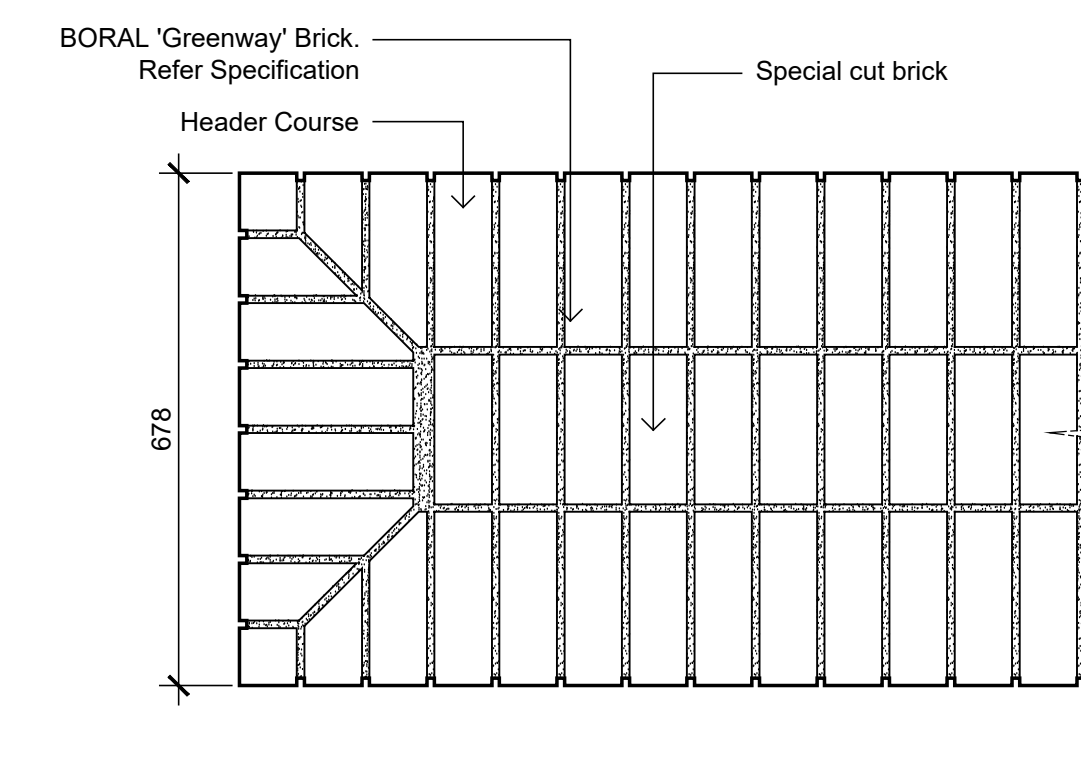

TYPICAL BRICK SEATING WALL PLAN
SCALE 1:10

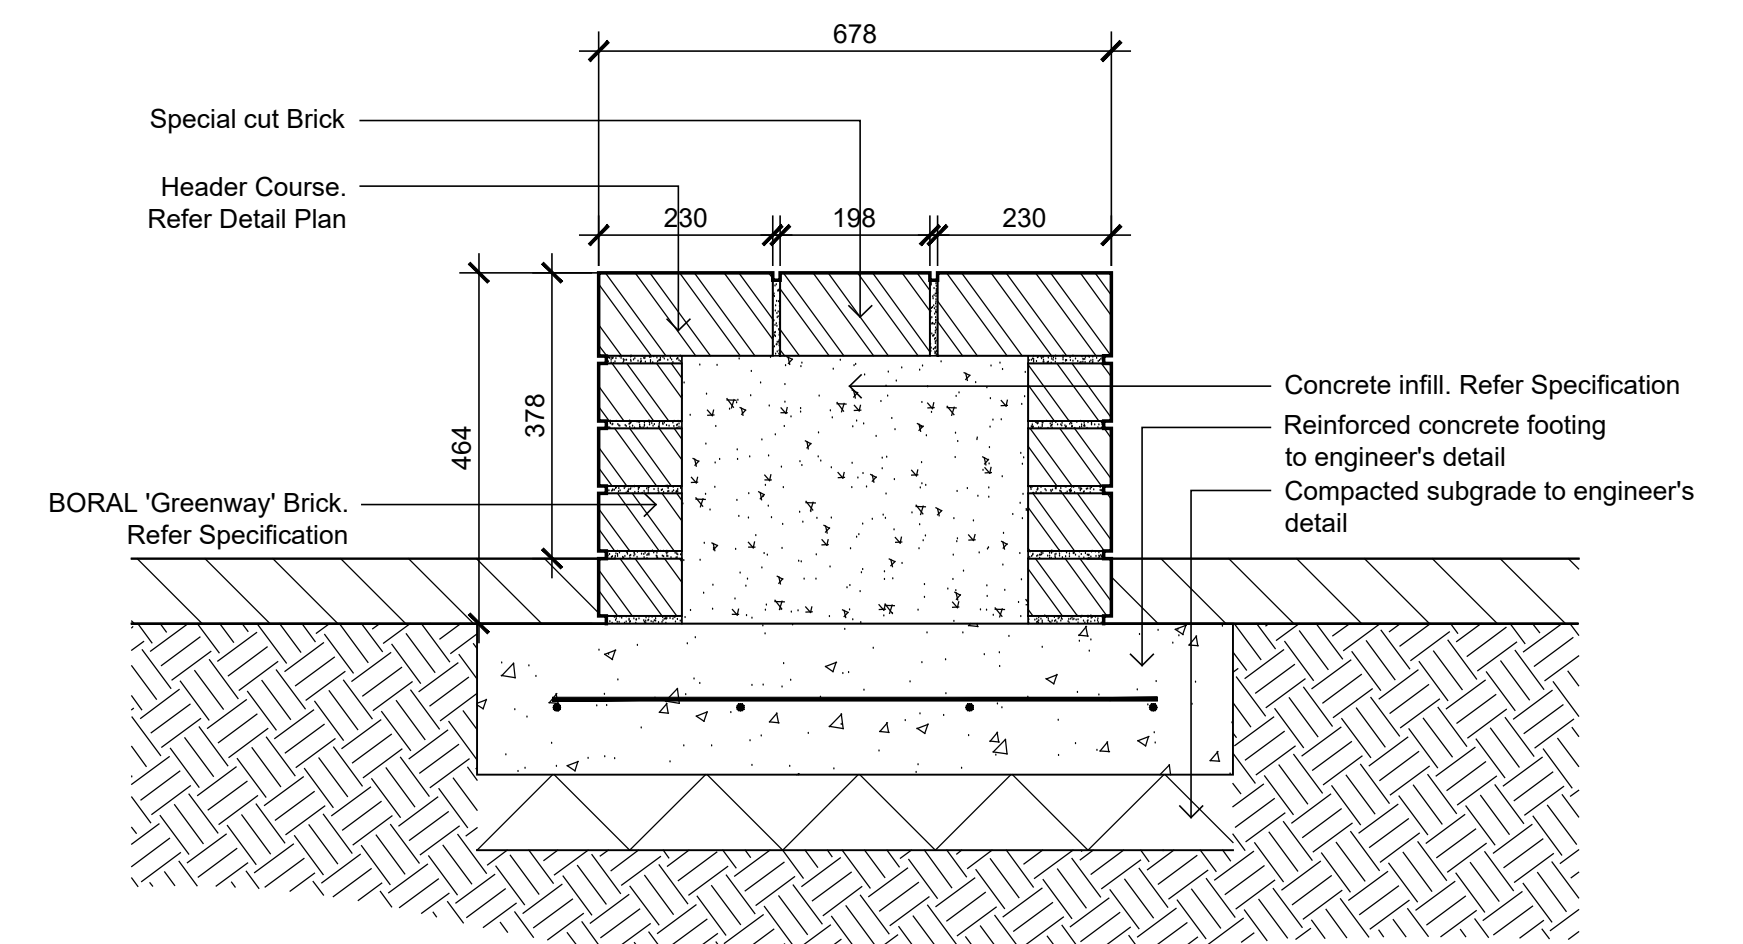

TYPICAL BRICK SEATING WALL
SCALE 1:10

NOT FOR CONSTRUCTION

© 2019 Site Image (NSW) Pty Ltd. ABN 44 801 262 380 as agent for Site Image NSW Partnership. All rights reserved. This drawing is copyright and shall not be reproduced or copied in any form or by any means (graphic, electronic or mechanical including photocopy) without the written permission of Site Image (NSW) Pty Ltd. Any license, expressed or implied, to use this document for any purpose what so ever is restricted to the terms of the written agreement between Site Image (NSW) Pty Ltd and the instructing party.

The contractor shall check and verify all work on site (including work by others) before commencing the landscape installation. Any discrepancies are to be reported to the Project Manager or Landscape Architect prior to commencing work. Do not scale this drawing. Any required dimensions not shown shall be referred to the Landscape Architect for confirmation.

LEGEND

A FOR COMMENT
Issue Revision Description

JM NM 23.06.2020
Drawn Check Date

SITE IMAGE
Landscape Architects
Level 1, 3-5 Baptist Street
Redfern NSW 2016
Australia
Tel: (61 2) 8332 5600
Fax: (61 2) 9698 2877
www.siteimage.com.au

Client:
Woolworths
Project:
Warehouse Facility
74 Edinburgh Road
Marrickville, NSW 2204

Drawing Name:
Landscape Details

DEVELOPMENT APPLICATION
Scale: AS SHOWN
Job Number: SS20-4390
Drawing Number: 501
Issue: A