




Project Name
Warehouse Facility

Project Address
74 Edinburgh Road, Marrickville, NSW, 2204

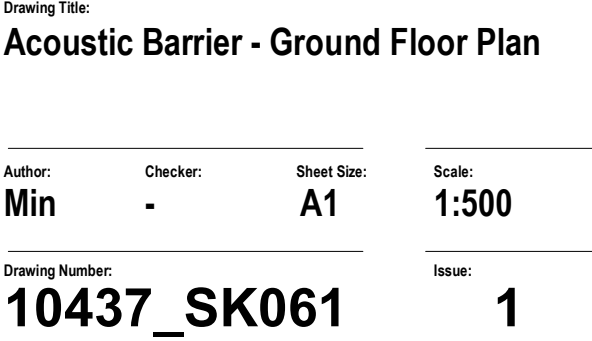

nettletontribe


nettleton tribe partnership pty ltd ABN 58 161 683 122
117 Willoughby Road, Crows Nest, NSW 2065
t +61 2 9431 6431
e: sydney@nettletontribe.com.au w: nettletontribe.com.au

23/09/2022 2:14:27 PM C:\NET\LOCAL\2020\10437_CFC\AcousticBarrier - Road Reserve_Architectural.dwg



Issue	Description	Date
1	Issued for Review	19.09.2022

Project Name
Warehouse Facility
Project Address
74 Edinburgh Road, Marrickville, NSW, 2204

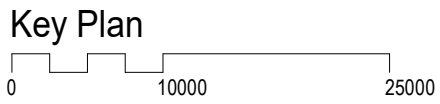

Drawing Title:
Acoustic Barrier - Level 1 Plan

Author: Min
Checker: -
Sheet Size: A1
Scale: 1:500

Drawing Number:
10437_SK062


Issue:
1

LEGEND:

----- WALLS REQUIRE ACOUSTIC TREATMENT.

nettletontribe

nettleton tribe partnership Pty Ltd ABN 58 161 683 122
117 Willoughby Road, Crows Nest, NSW 2065
t +61 2 9431 6431
e: sydney@nettletontribe.com.au w: nettletontribe.com.au

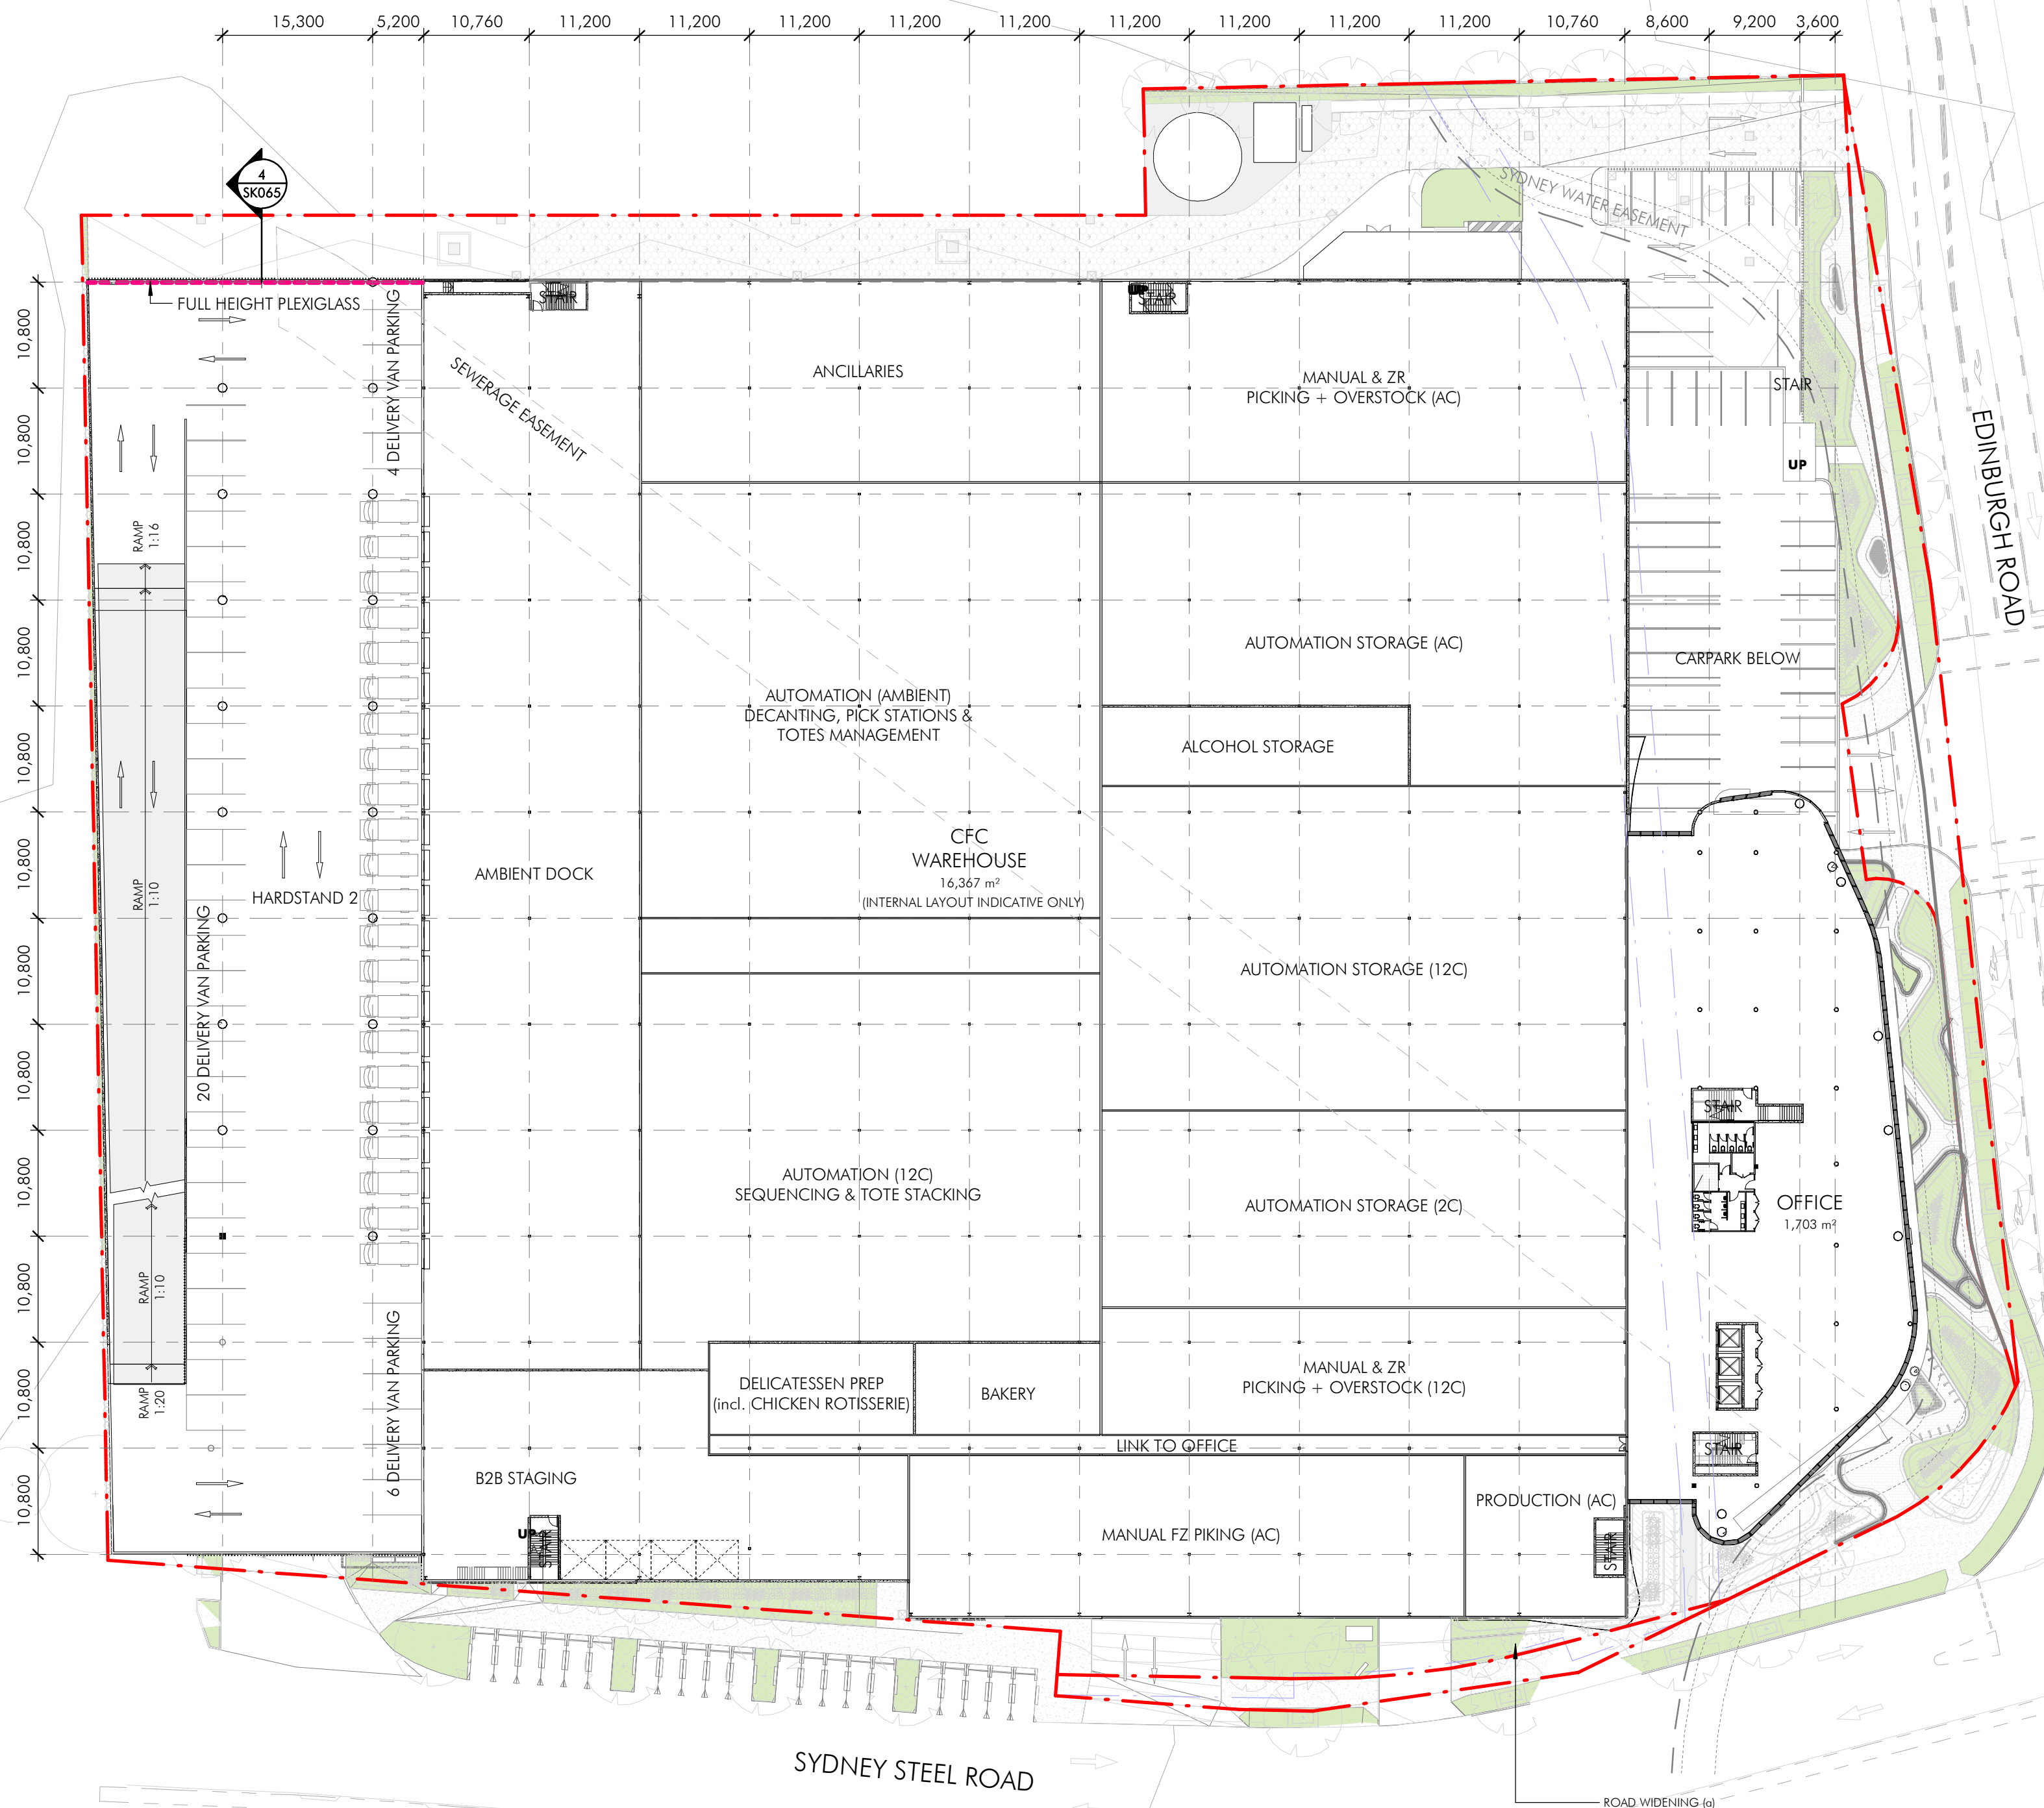

LEGEND:
----- WALLS REQUIRE ACOUSTIC TREATMENT.

23/09/2022 2:14:35 PM C:\NET\LOCAL\2020\10437_CFC\AcousticBarrier - Road Widening - Road Reserve_Architectural.dwg


Client



The fresh food people

Issue	Description	Date
1	Issued for Review	19.09.2022

Project Name
Warehouse Facility
Project Address
74 Edinburgh Road, Marrickville, NSW, 2204

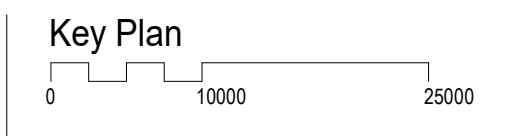

Drawing Title:
Acoustic Barrier - Level 2 Plan

Author:
Min

Checker:
-

Sheet Size:
A1

Scale:
1:500

Drawing Number:
10437_SK063

Issue:
1



nettletontribe

nettleton tribe partnership pty ltd ABN 58 161 683 122
117 Willoughby Road, Crows Nest, NSW 2065
t +61 2 9431 6431
e: sydney@nettletontribe.com.au w: nettletontribe.com.au

