


CO-ORDINATE SCHEDULE AND HEIGHT SCHEDULE							
MARK	EASTING	NORTHING	CLASS	PU	METHOD	ORIGIN	STATE
SSM126516 - A	312415.066	6266719.218	C	N.A	RTK GNSS	SCIMS	FOUND
SSM50087 - B	312666.993	6266315.323	B	0.02	RTK GNSS	SCIMS	FOUND
SSM82592	312718.988	6266559.057	B	N.A	RTK GNSS	SCIMS	FOUND
SSM131478	312261.751	6266754.983	C	N.A	RTK GNSS	SCIMS	FOUND

MGA CO-ORDINATES ADOPTED FROM S.C.I.M.S. AS AT 09-03-2021  
 COMBINED SCALE FACTOR = 1.000014 GDA2020 ZONE 56 AHD71




SCHEDULE OF PM LINES					
MARKS		SURVEY		MGA-GROUND	
SSM126516-A	SSM50087-B	148°02'47"	476.001	148°02'47"	476.024
SSM126516	SSM82592	117°47'33"	343.564	117°47'18"	343.536
SSM82592	SSM50087	192°02'58"	249.173	192°02'32"	249.215
SSM50087	SSM131478	317°19'55"	597.897	317°19'58"	597.923
SSM131478	SSM126516	103°07'39"	157.422	103°07'52"	157.429

SCHEDULE OF CURVED EASEMENT BOUNDARIES				
No	BEARING	CHORD	ARC	RADIUS
1	314°03'30"	13.775	14.135	18
2	314°07'	8.055	8.265	10.5
3	134°07'	5.755	5.905	7.5
4	120°50'10"	6.445	6.475	20

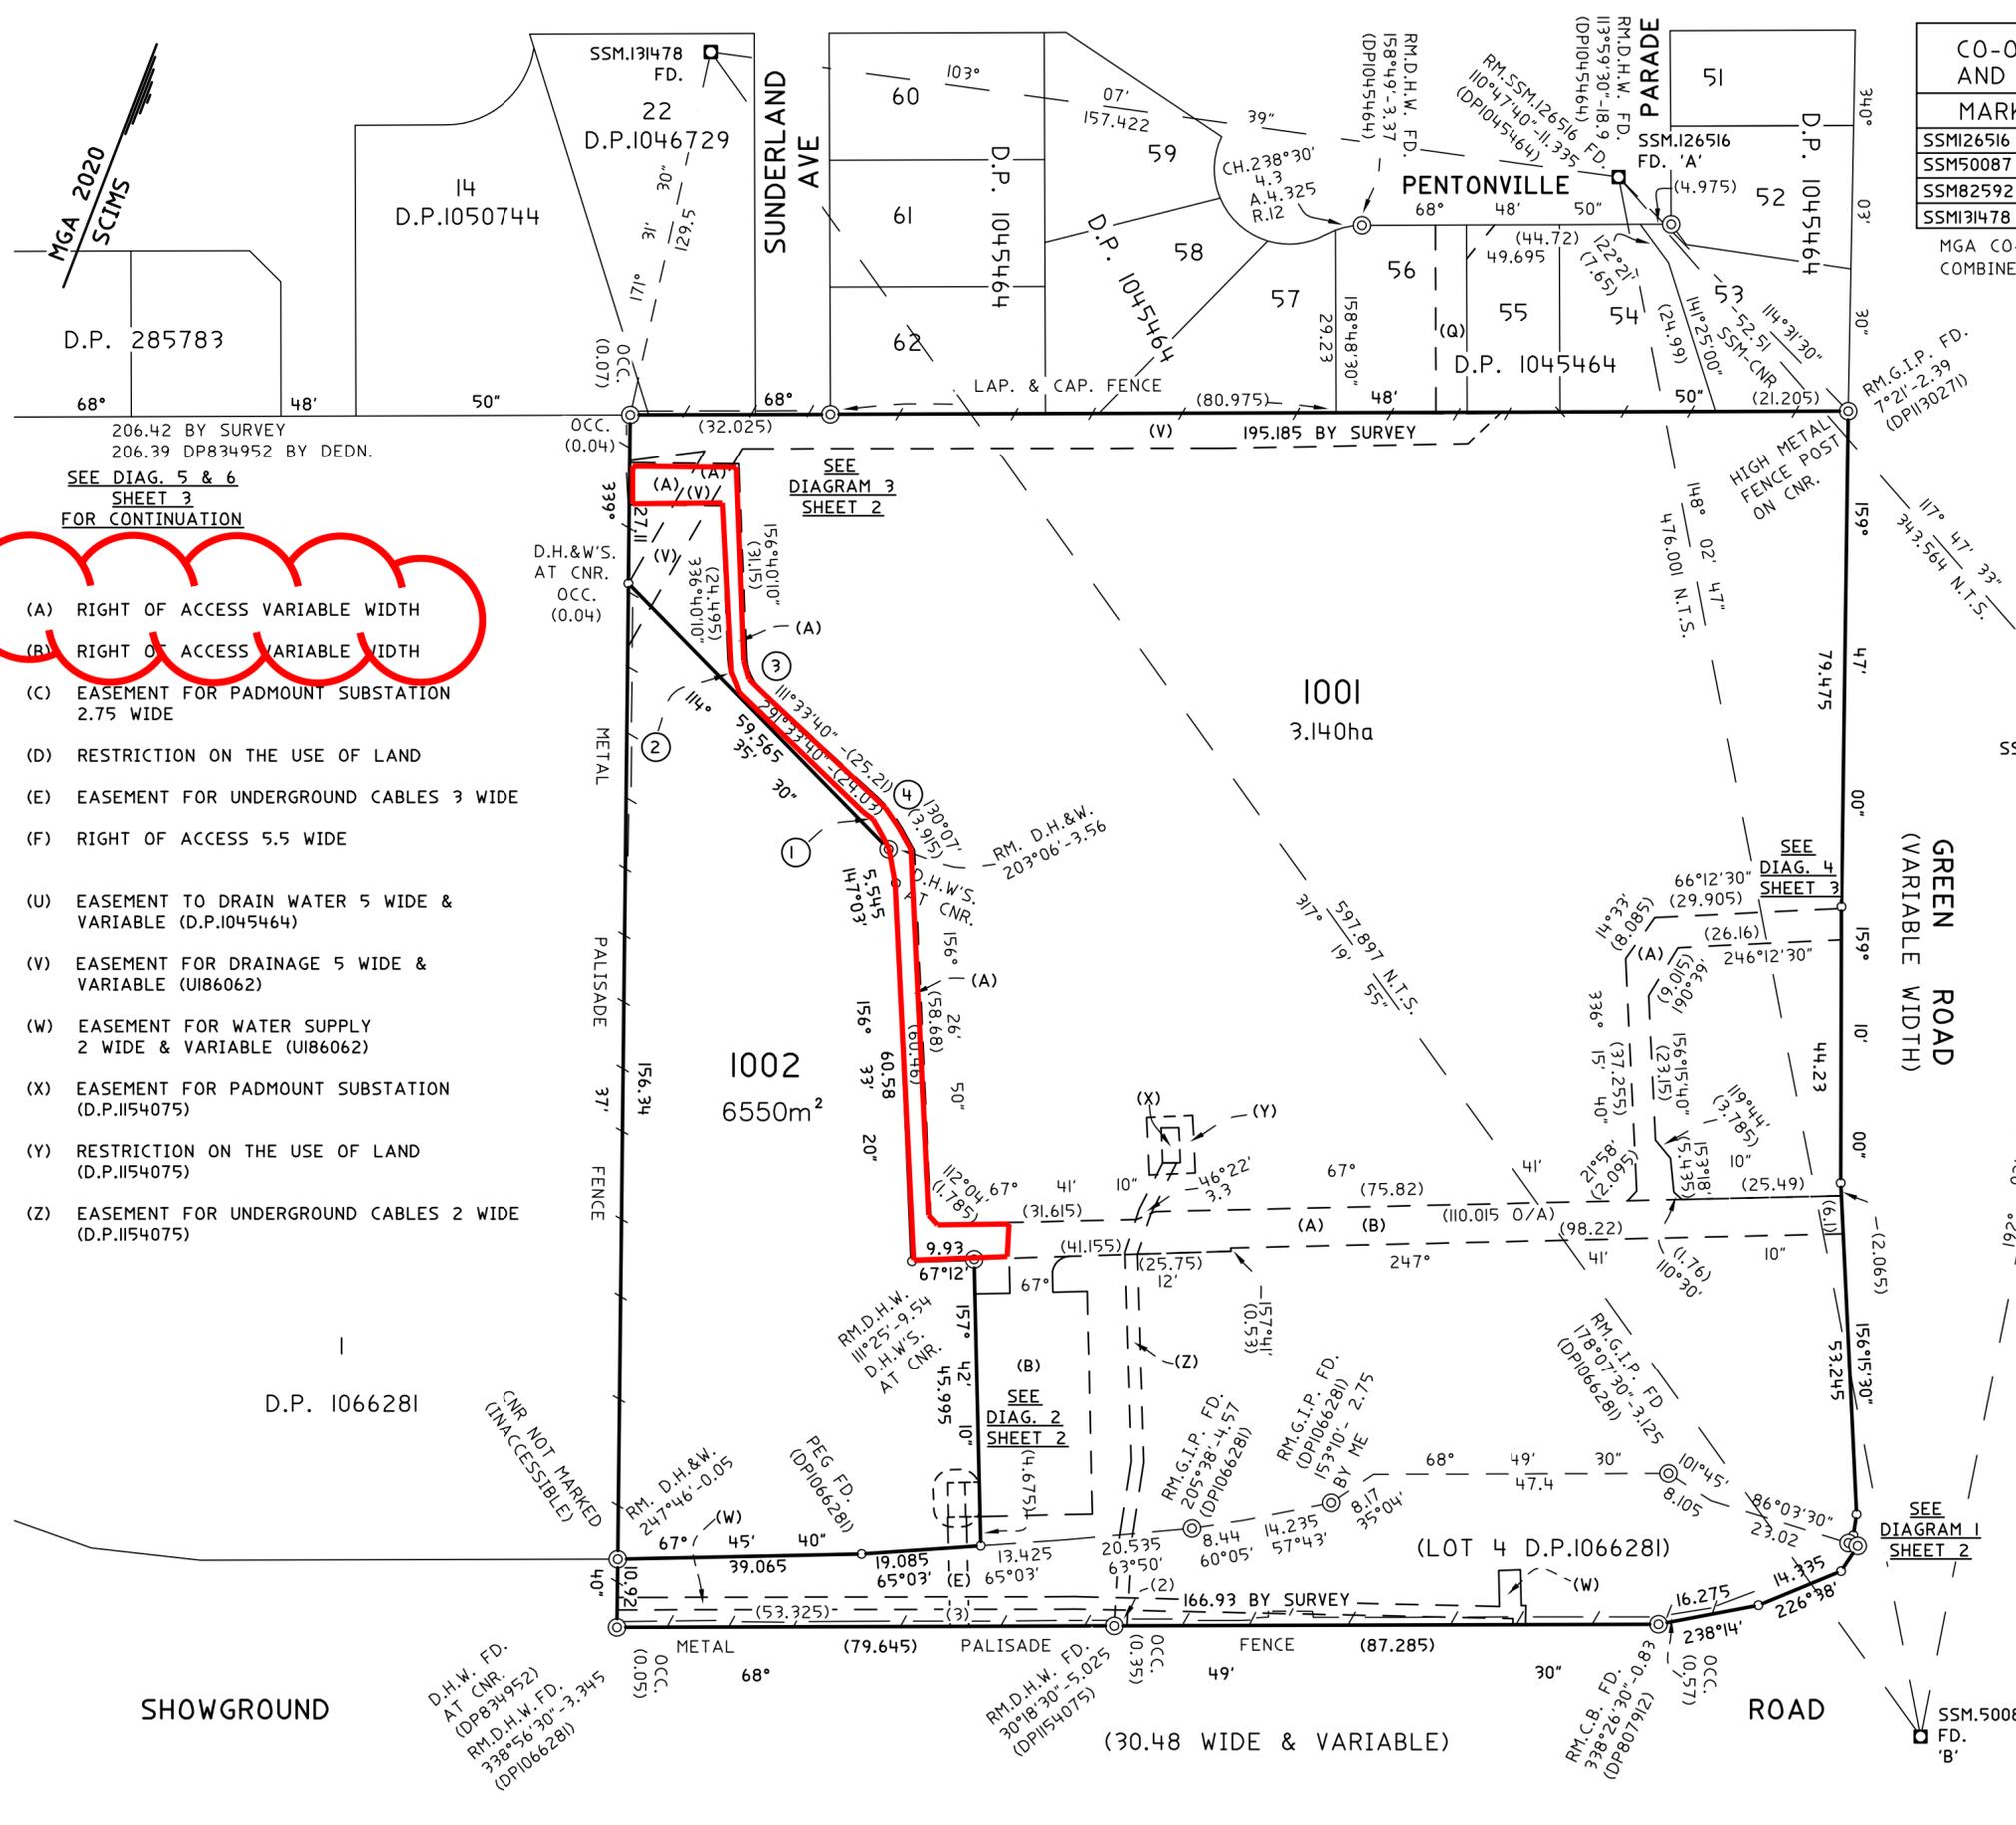

(A) RIGHT OF ACCESS VARIABLE WIDTH  
 (B) RIGHT OF ACCESS VARIABLE WIDTH  
 (C) EASEMENT FOR PADMOUNT SUBSTATION 2.75 WIDE  
 (D) RESTRICTION ON THE USE OF LAND  
 (E) EASEMENT FOR UNDERGROUND CABLES 3 WIDE  
 (F) RIGHT OF ACCESS 5.5 WIDE  
 (U) EASEMENT TO DRAIN WATER 5 WIDE & VARIABLE (D.P.1045464)  
 (V) EASEMENT FOR DRAINAGE 5 WIDE & VARIABLE (UI86062)  
 (W) EASEMENT FOR WATER SUPPLY 2 WIDE & VARIABLE (UI86062)  
 (X) EASEMENT FOR PADMOUNT SUBSTATION (D.P.1154075)  
 (Y) RESTRICTION ON THE USE OF LAND (D.P.1154075)  
 (Z) EASEMENT FOR UNDERGROUND CABLES 2 WIDE (D.P.1154075)

SURVEYOR Name: PHILIP D. YODALE Date: 15 MARCH 2021 Reference: 98148-DP	PLAN OF SUBDIVISION OF LOT 102 IN D.P.1130271	LGA: THE HILLS SHIRE Locality: CASTLE HILL Reduction Ratio: 1:800 & AS SHOWN Lengths are in metres	Registered	DP
--	---	---	------------	----

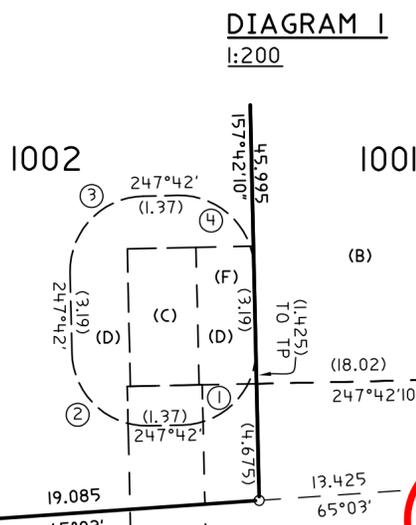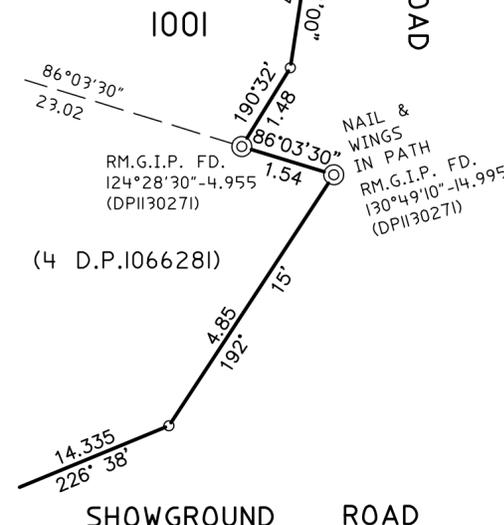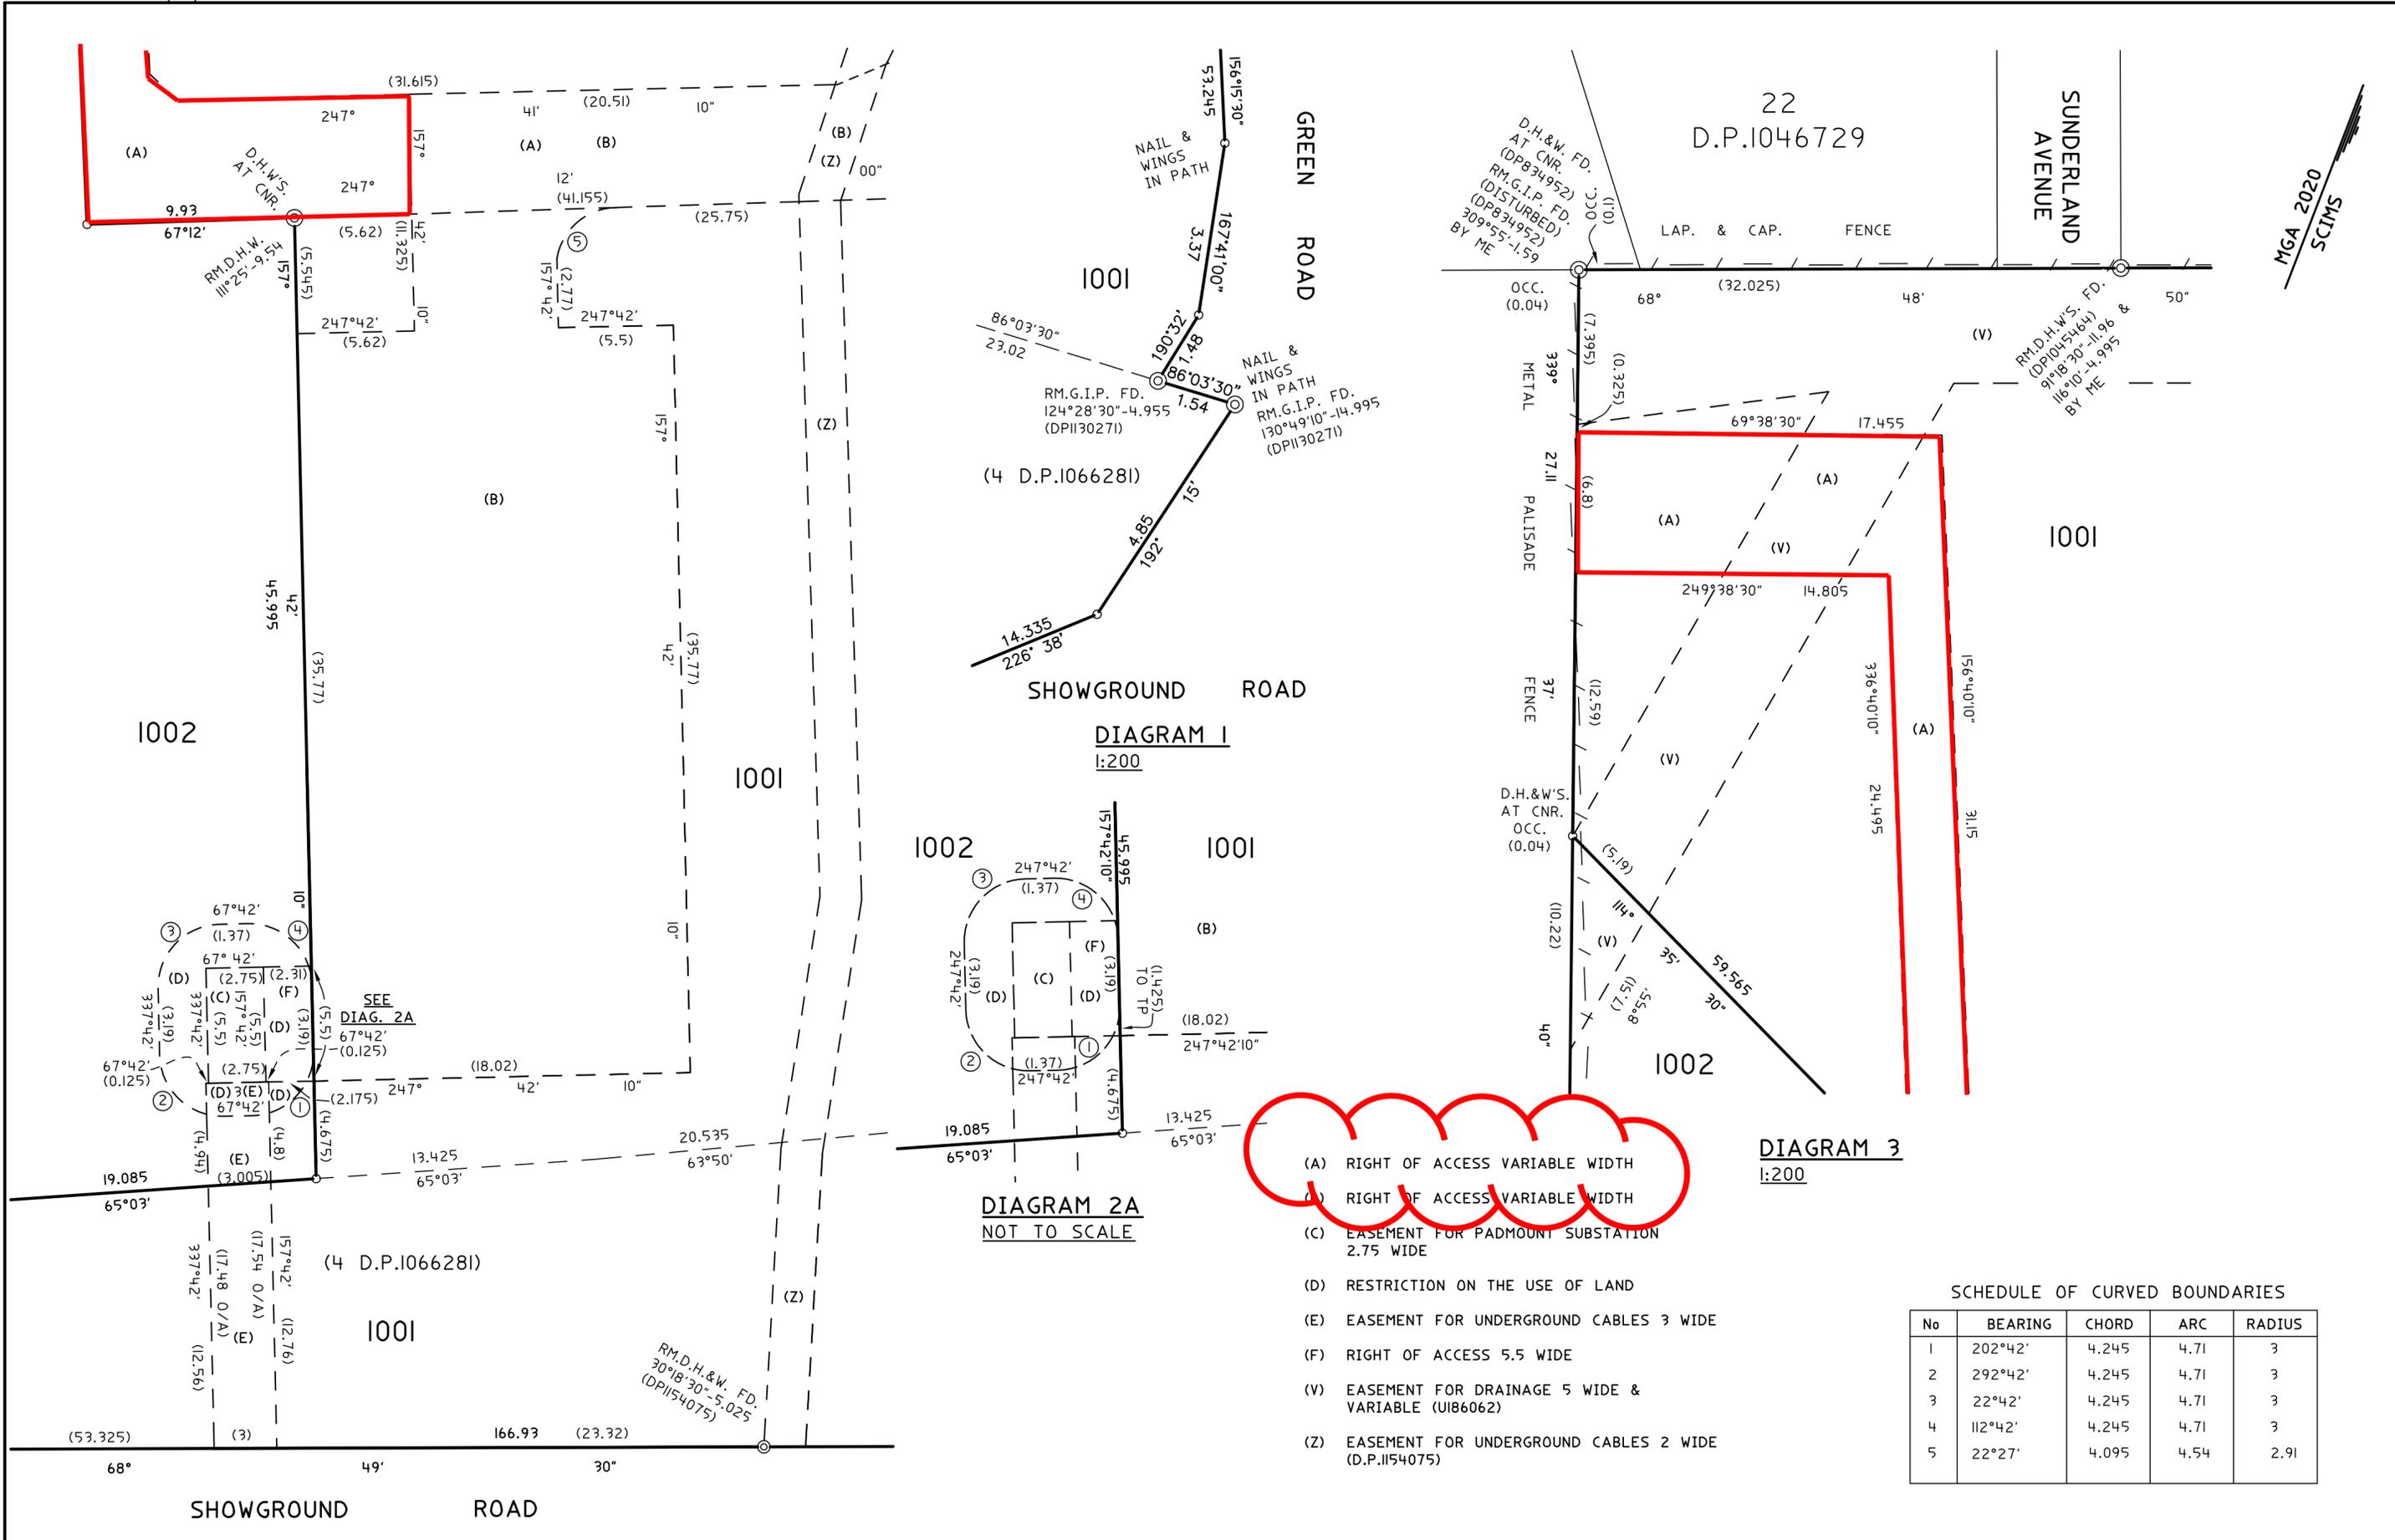

- (A) RIGHT OF ACCESS VARIABLE WIDTH
- (B) RIGHT OF ACCESS VARIABLE WIDTH
- (C) EASEMENT FOR PADMOUNT SUBSTATION 2.75 WIDE
- (D) RESTRICTION ON THE USE OF LAND
- (E) EASEMENT FOR UNDERGROUND CABLES 3 WIDE
- (F) RIGHT OF ACCESS 5.5 WIDE
- (V) EASEMENT FOR DRAINAGE 5 WIDE & VARIABLE (UI86062)
- (Z) EASEMENT FOR UNDERGROUND CABLES 2 WIDE (D.P.1154075)

**DIAGRAM 3**  
1:200

SCHEDULE OF CURVED BOUNDARIES

No	BEARING	CHORD	ARC	RADIUS
1	202°42'	4.245	4.71	3
2	292°42'	4.245	4.71	3
3	22°42'	4.245	4.71	3
4	112°42'	4.245	4.71	3
5	22°27'	4.095	4.54	2.91

**DIAGRAM 2**  
1:200

<p><b>SURVEYOR</b> Name: PHILIP D. YODALE Date: 15 MARCH 2021 Reference: 98148-DP</p>	<p>PLAN OF SUBDIVISION OF LOT 102 IN D.P.1130271</p>	<p>LGA: THE HILLS SHIRE Locality: CASTLE HILL Reduction Ratio: 1:800 &amp; AS SHOWN Lengths are in metres</p>	<p>Registered</p>	<p>DP</p>
---	--	---	-------------------	-----------

