


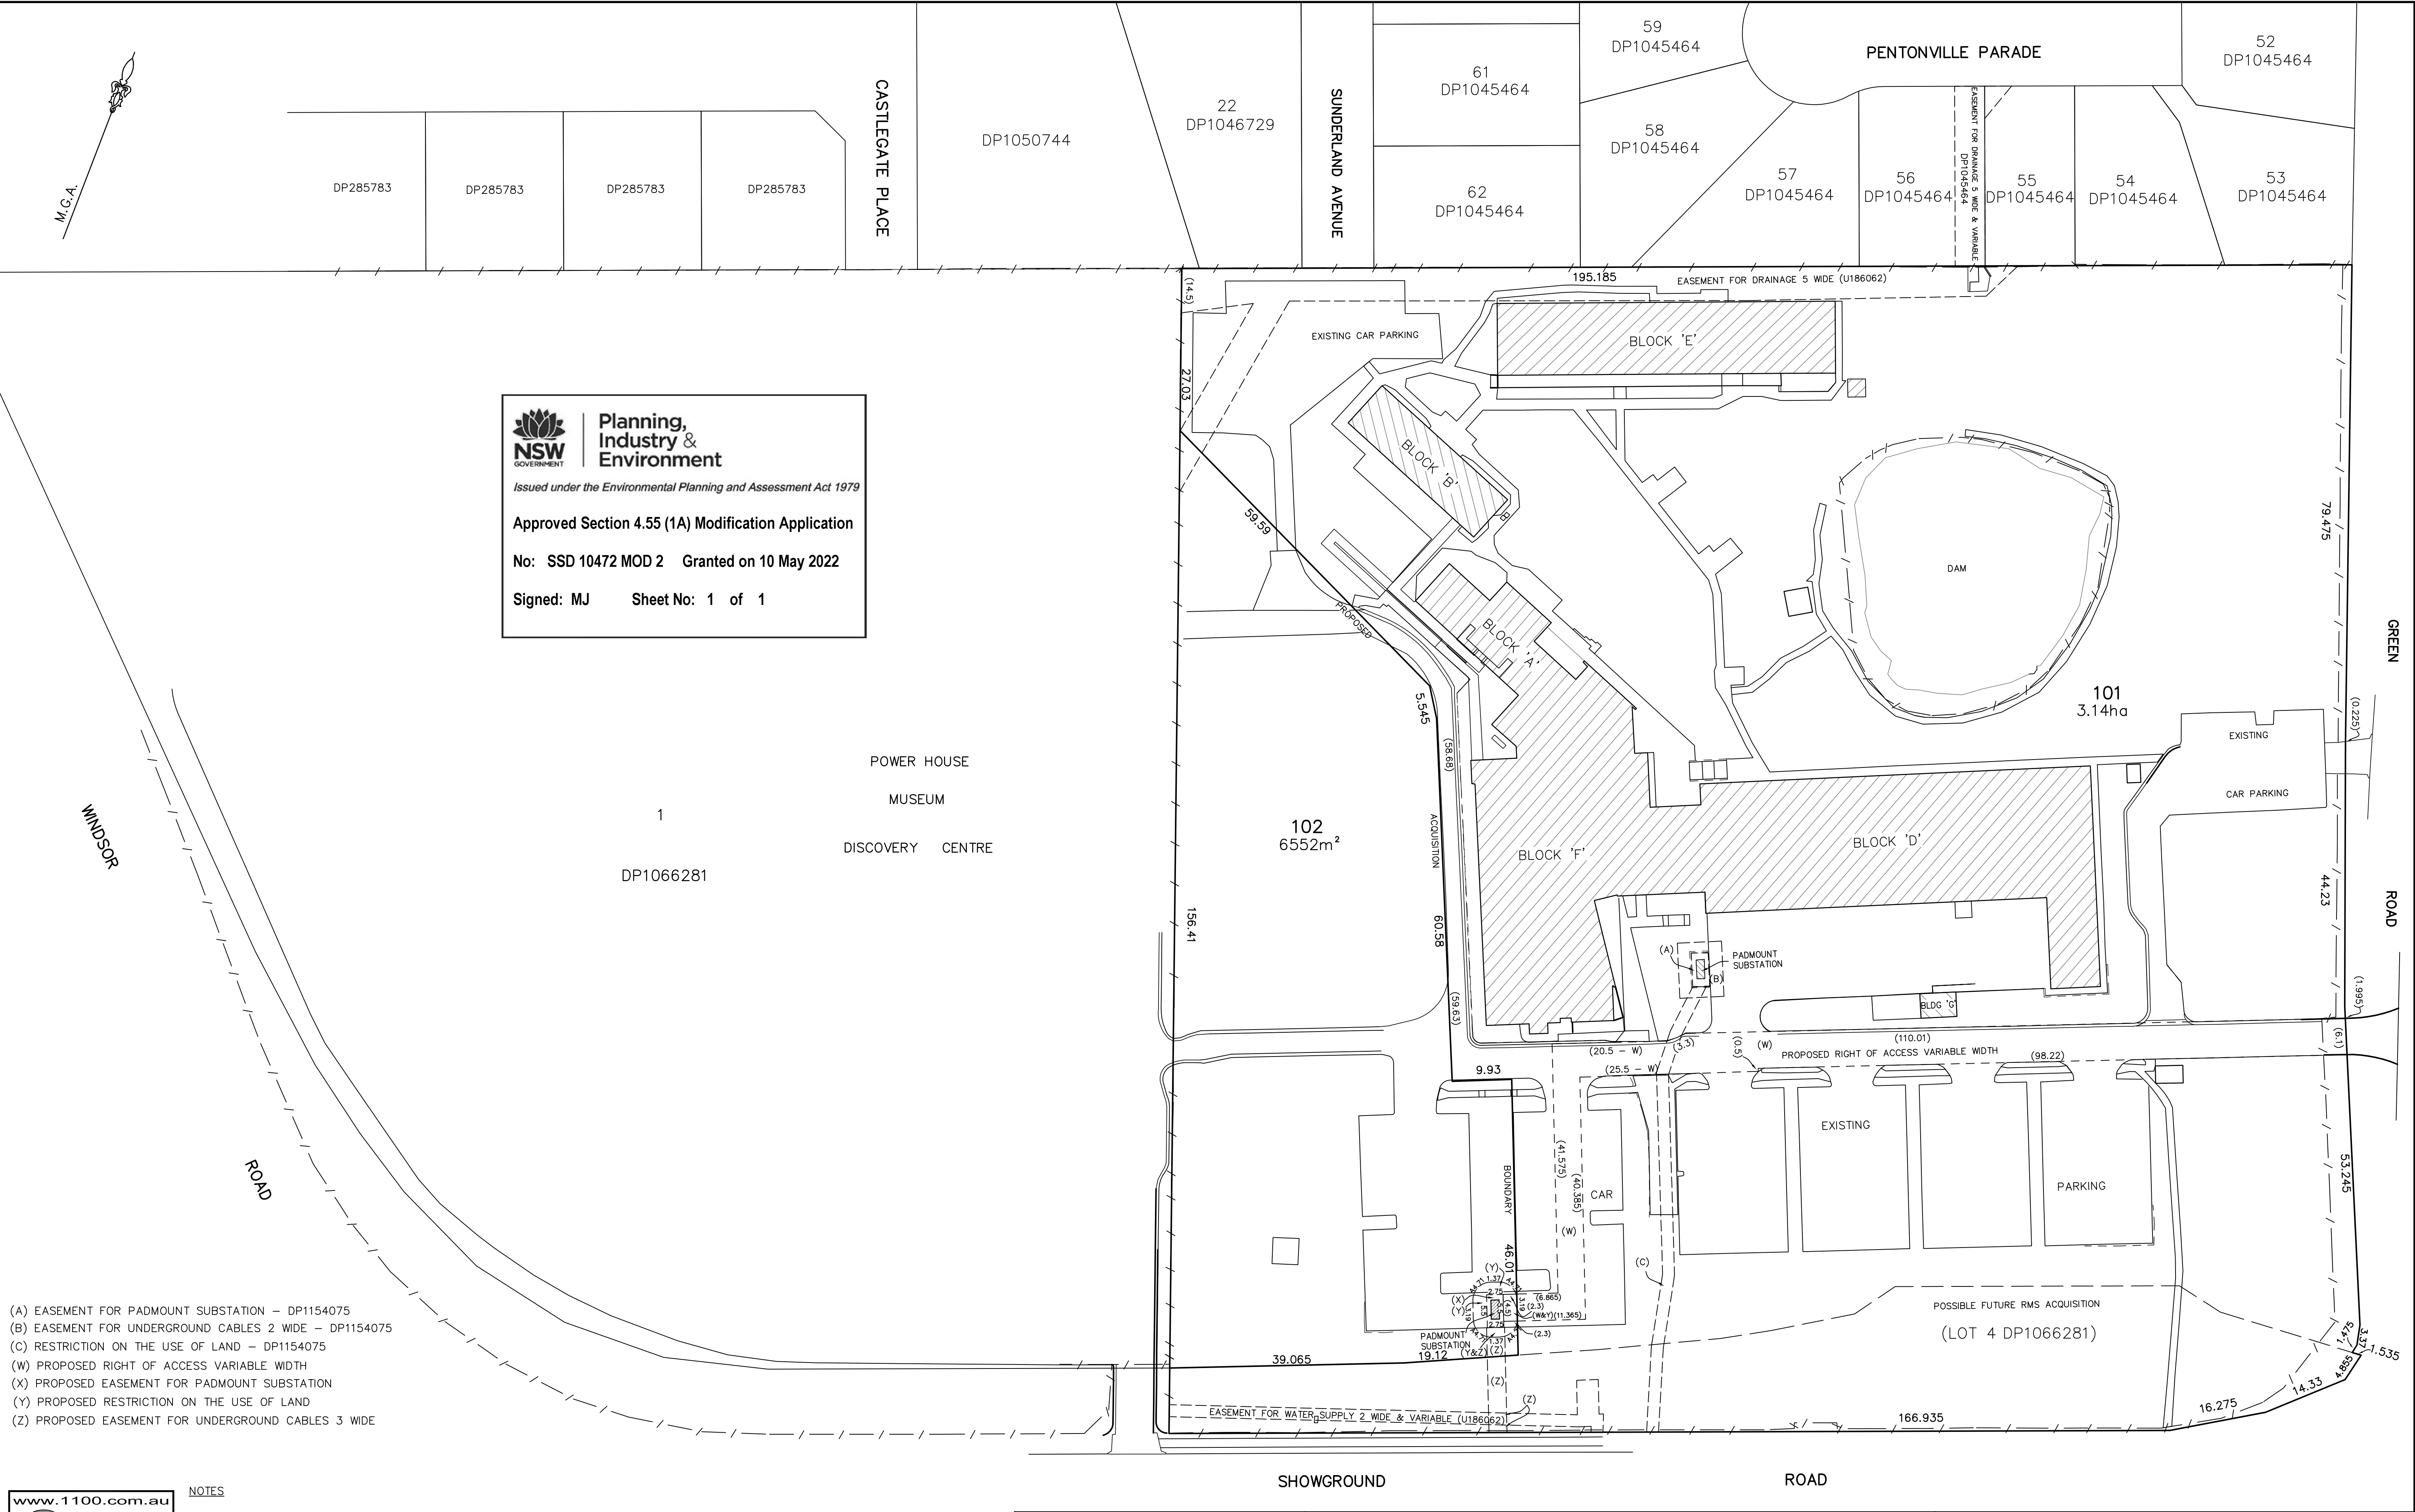

- (A) EASEMENT FOR PADMOUNT SUBSTATION – DP1154075
(B) EASEMENT FOR UNDERGROUND CABLES 2 WIDE – DP1154075
(C) RESTRICTION ON THE USE OF LAND – DP1154075
(W) PROPOSED RIGHT OF ACCESS VARIABLE WIDTH
(X) PROPOSED EASEMENT FOR PADMOUNT SUBSTATION
(Y) PROPOSED RESTRICTION ON THE USE OF LAND
(Z) PROPOSED EASEMENT FOR UNDERGROUND CABLES 3 WIDE




TM DIAL BEFORE YOU DIG SHOULD BE CONTACTED PRIOR TO ANY EXCAVATION ON SITE

TM: trade mark of Association of Australian Dial Before You Dig Services Ltd; used under licence.

NOTES

1. REFER TO YSCO GEOMATICS PLAN REF: 98148/14 FOR SITE DETAIL OVER TAFE SITE.
2. PROPOSED BOUNDARY DIMENSIONS AND AREAS ARE SUBJECT TO FINAL SURVEY AND REGISTRATION OF THE PLAN OF ACQUISITION AND ISSUE OF TITLE AT NSW LAND REGISTRY SERVICES.
3. BOUNDARIES INDICATED ARE ACCURATE FOR D.A. PURPOSES.

4/05/22	PROP. RIGHT OF ACCESS REMOVED.	P.Y.
08/9/20	PROPOSED SUBSTATION & ASSOC. EASEMENTS ADDED.	P.Y.
21/7/20	PROPOSED RIGHT OF ACCESS REVN.	P.Y.
20/7/20	PROPOSED BOUNDARY REVISION	P.Y.
DATE	REVISIONS	BY

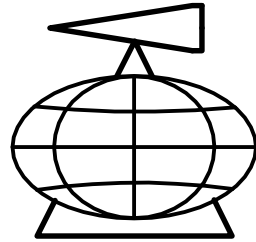

YSCO GEOMATICS
LAND & ENGINEERING CONSULTANTS

SUITE 4, 114 HAMPDEN ROAD, ARTARMON, 2064
PH: (02) 94198222
Email : enquiries@yscogeomatics.com.au
Website : www.yscogeomatics.com.au
YOUSALE STRUDWICK & COMPANY PTY LTD A.C.N. 002 819 865

GEOMATIC ENGINEERING
LAND & ENGINEERING SURVEYING
PROJECT MANAGEMENT
SOIL AND WATER MANAGEMENT
ENVIRONMENTAL PLANNING & DESIGN



Liability limited by a scheme approved under Professional Standards Legislation

PLAN SHOWING PROPOSED SUBDIVISION OF LAND AT CASTLE HILL TAFE COLLEGE, GREEN ROAD, CASTLE HILL, BEING LOT 102 IN DP 1130271 IN THE HILLS SHIRE L.G.A.

DRAWN: 15TH JULY 2020	CHECKED: P.Y.	SCALE: 1: 500 © A1	DATUM: —	REFERENCE: 98148/15D
-----------------------------	------------------	--------------------------	-------------	-------------------------