


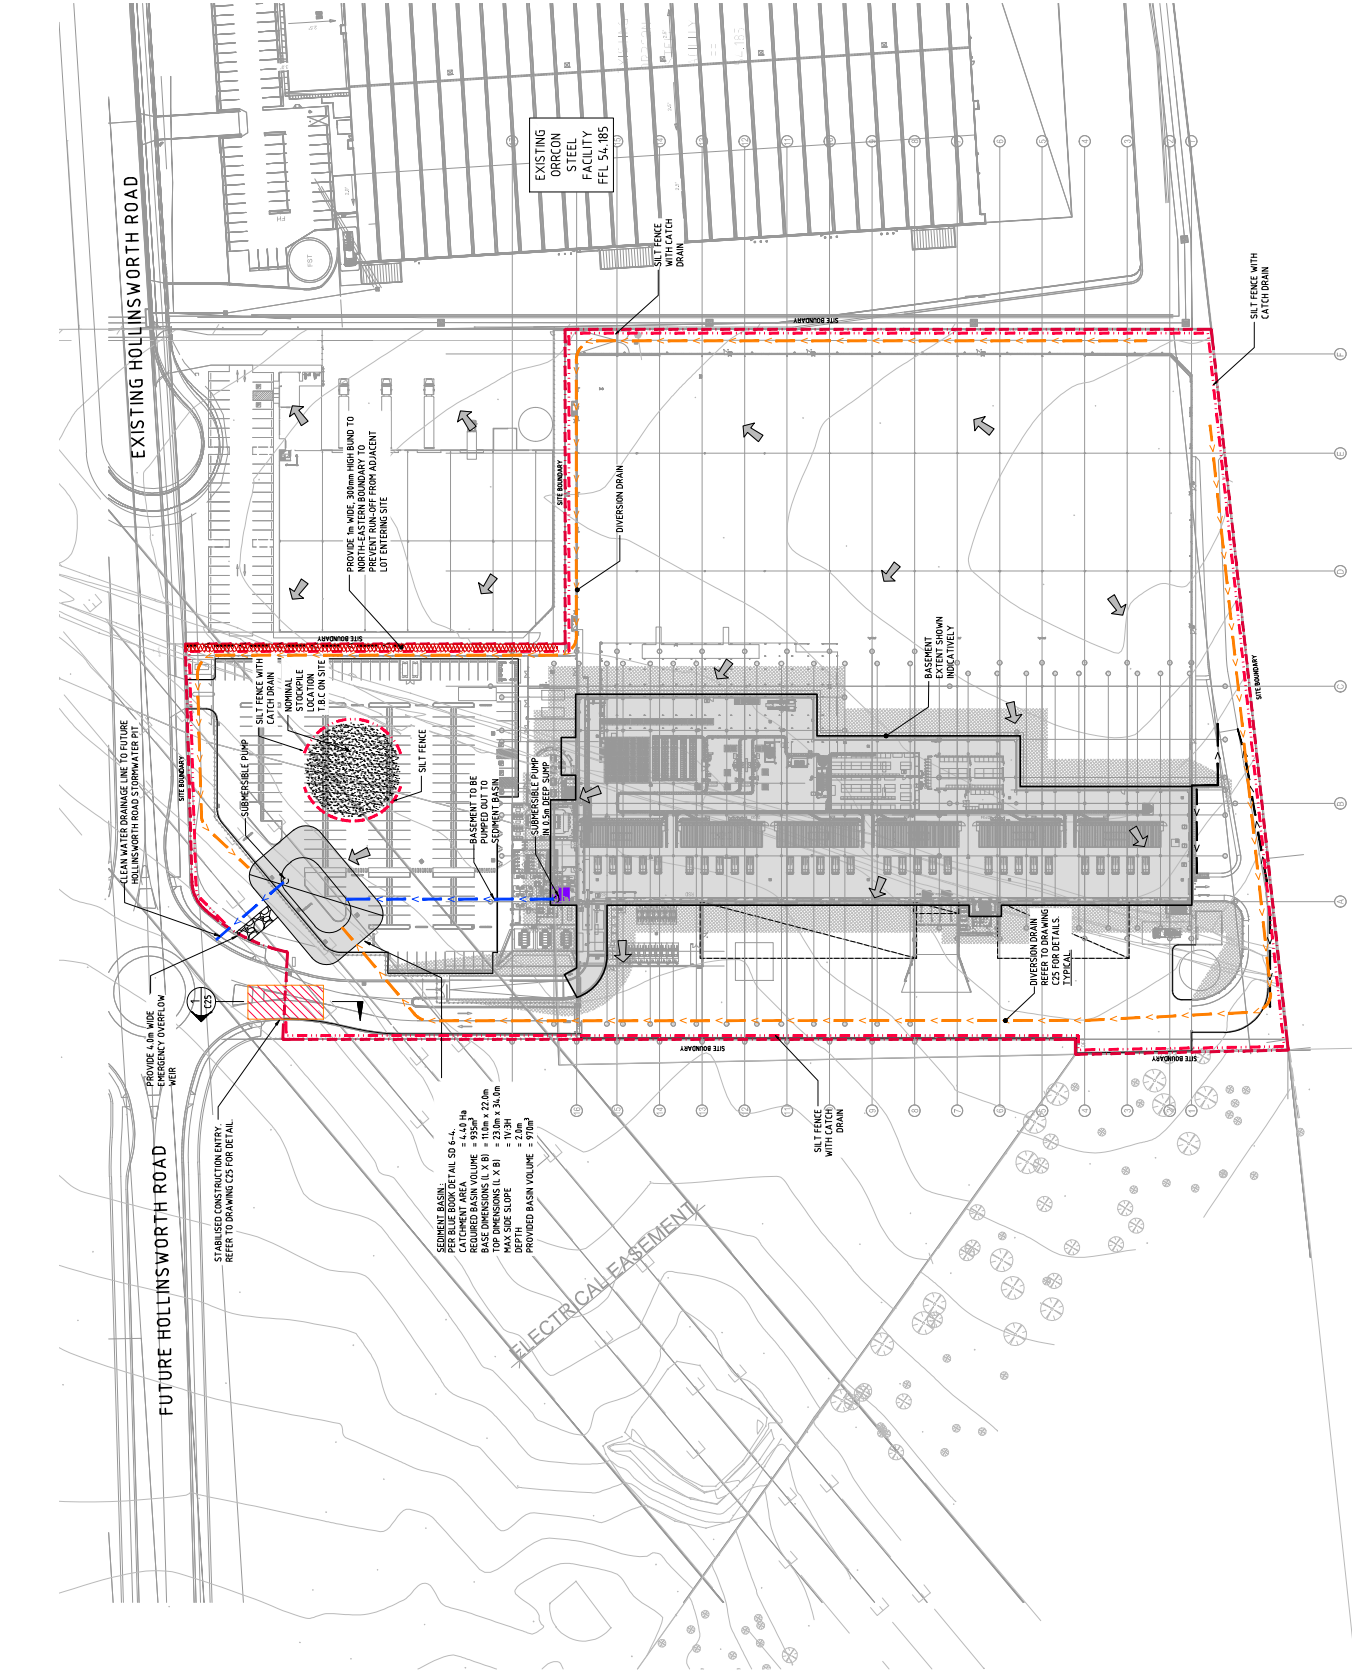

EROSION & SEDIMENT CONTROL NOTES:
REFER TO DRAWING C014.250.00-C10 FOR EROSION CONTROL NOTES

