


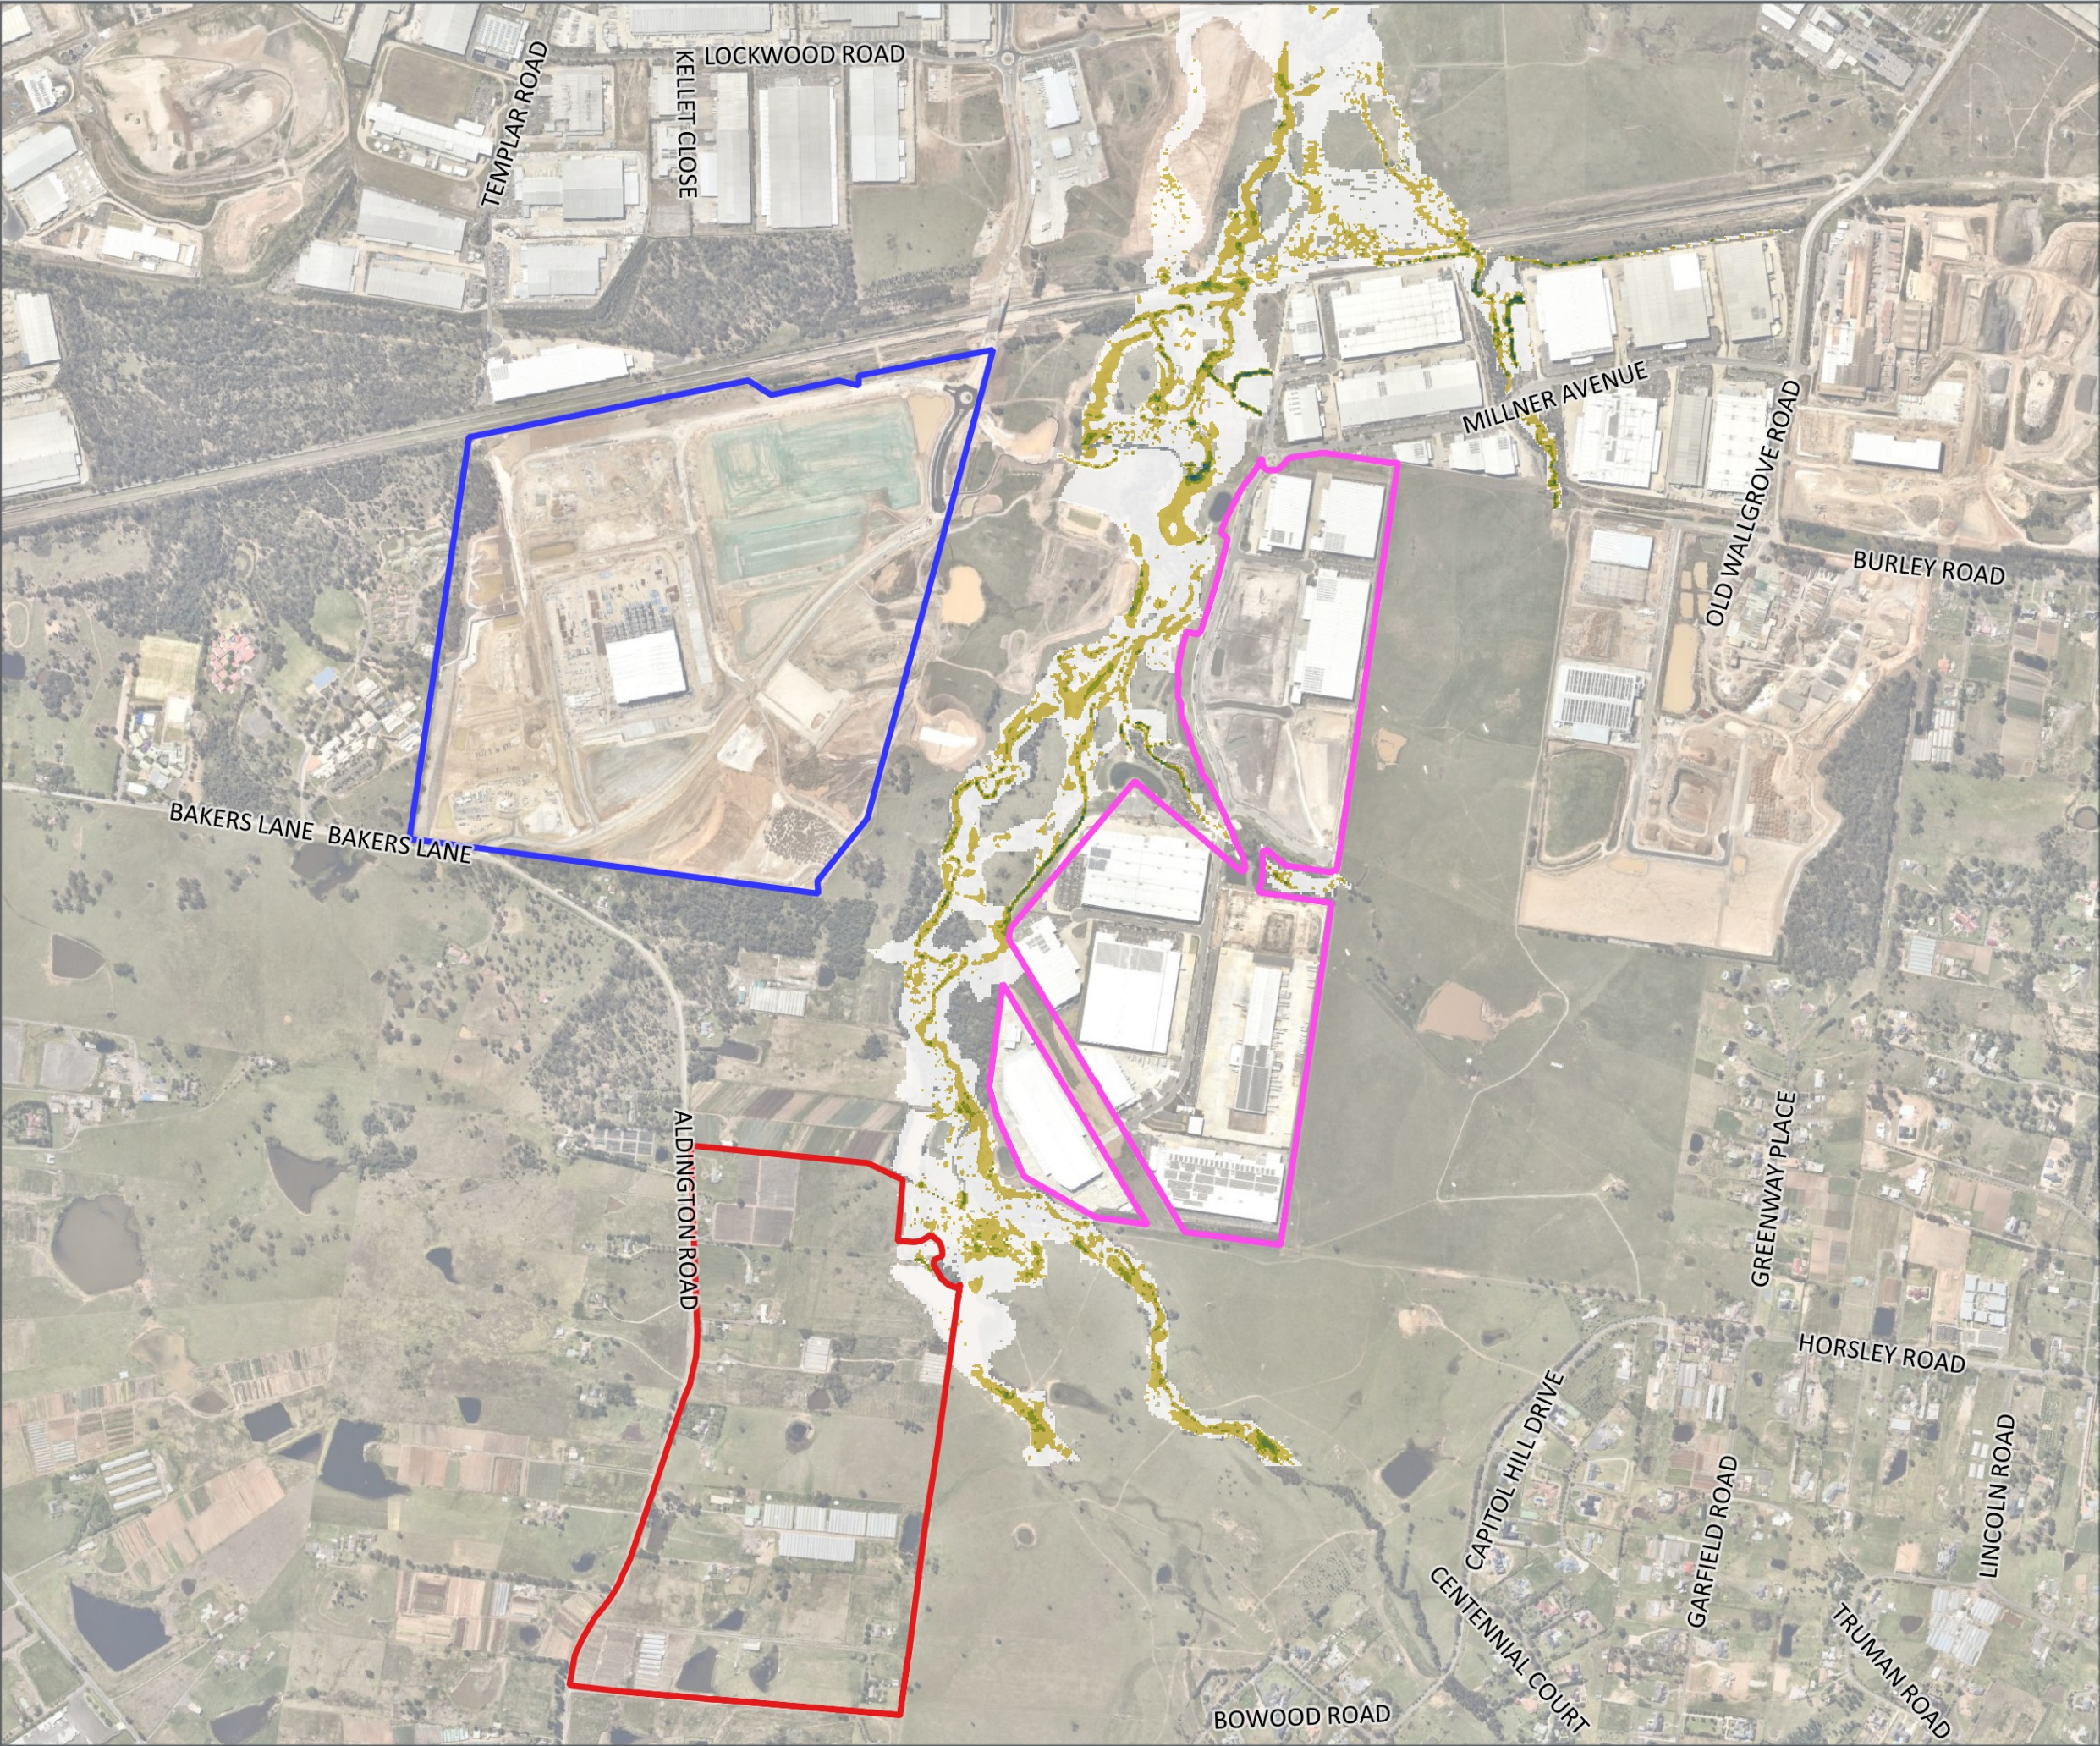

Fife Kemps Creek Pty
Limited

200 Aldington Industrial
Estate

Benchmark
2 yr ARI Velocity (m/s)

Legend

- Oakdale_West_Study_Area
- Oakdale_South_Study_Area
- 200 Aldington_Study_Area

Benchmark 2 yr ARI
Velocity (m/s)


- 0.00 to 0.50
- 0.50 to 1.00
- 1.00 to 1.50
- 1.50 to 2.00
- 2.00 to 3.00
- > 3.00

FIGURE 7

1:14000 Scale at A3



Map Produced by St Leonards Water (AWP)
Date: 2020-10-15 Project: XXXXXXXX
Coordinate System: MGA Zone 56
Map: FKC Figures.qgz

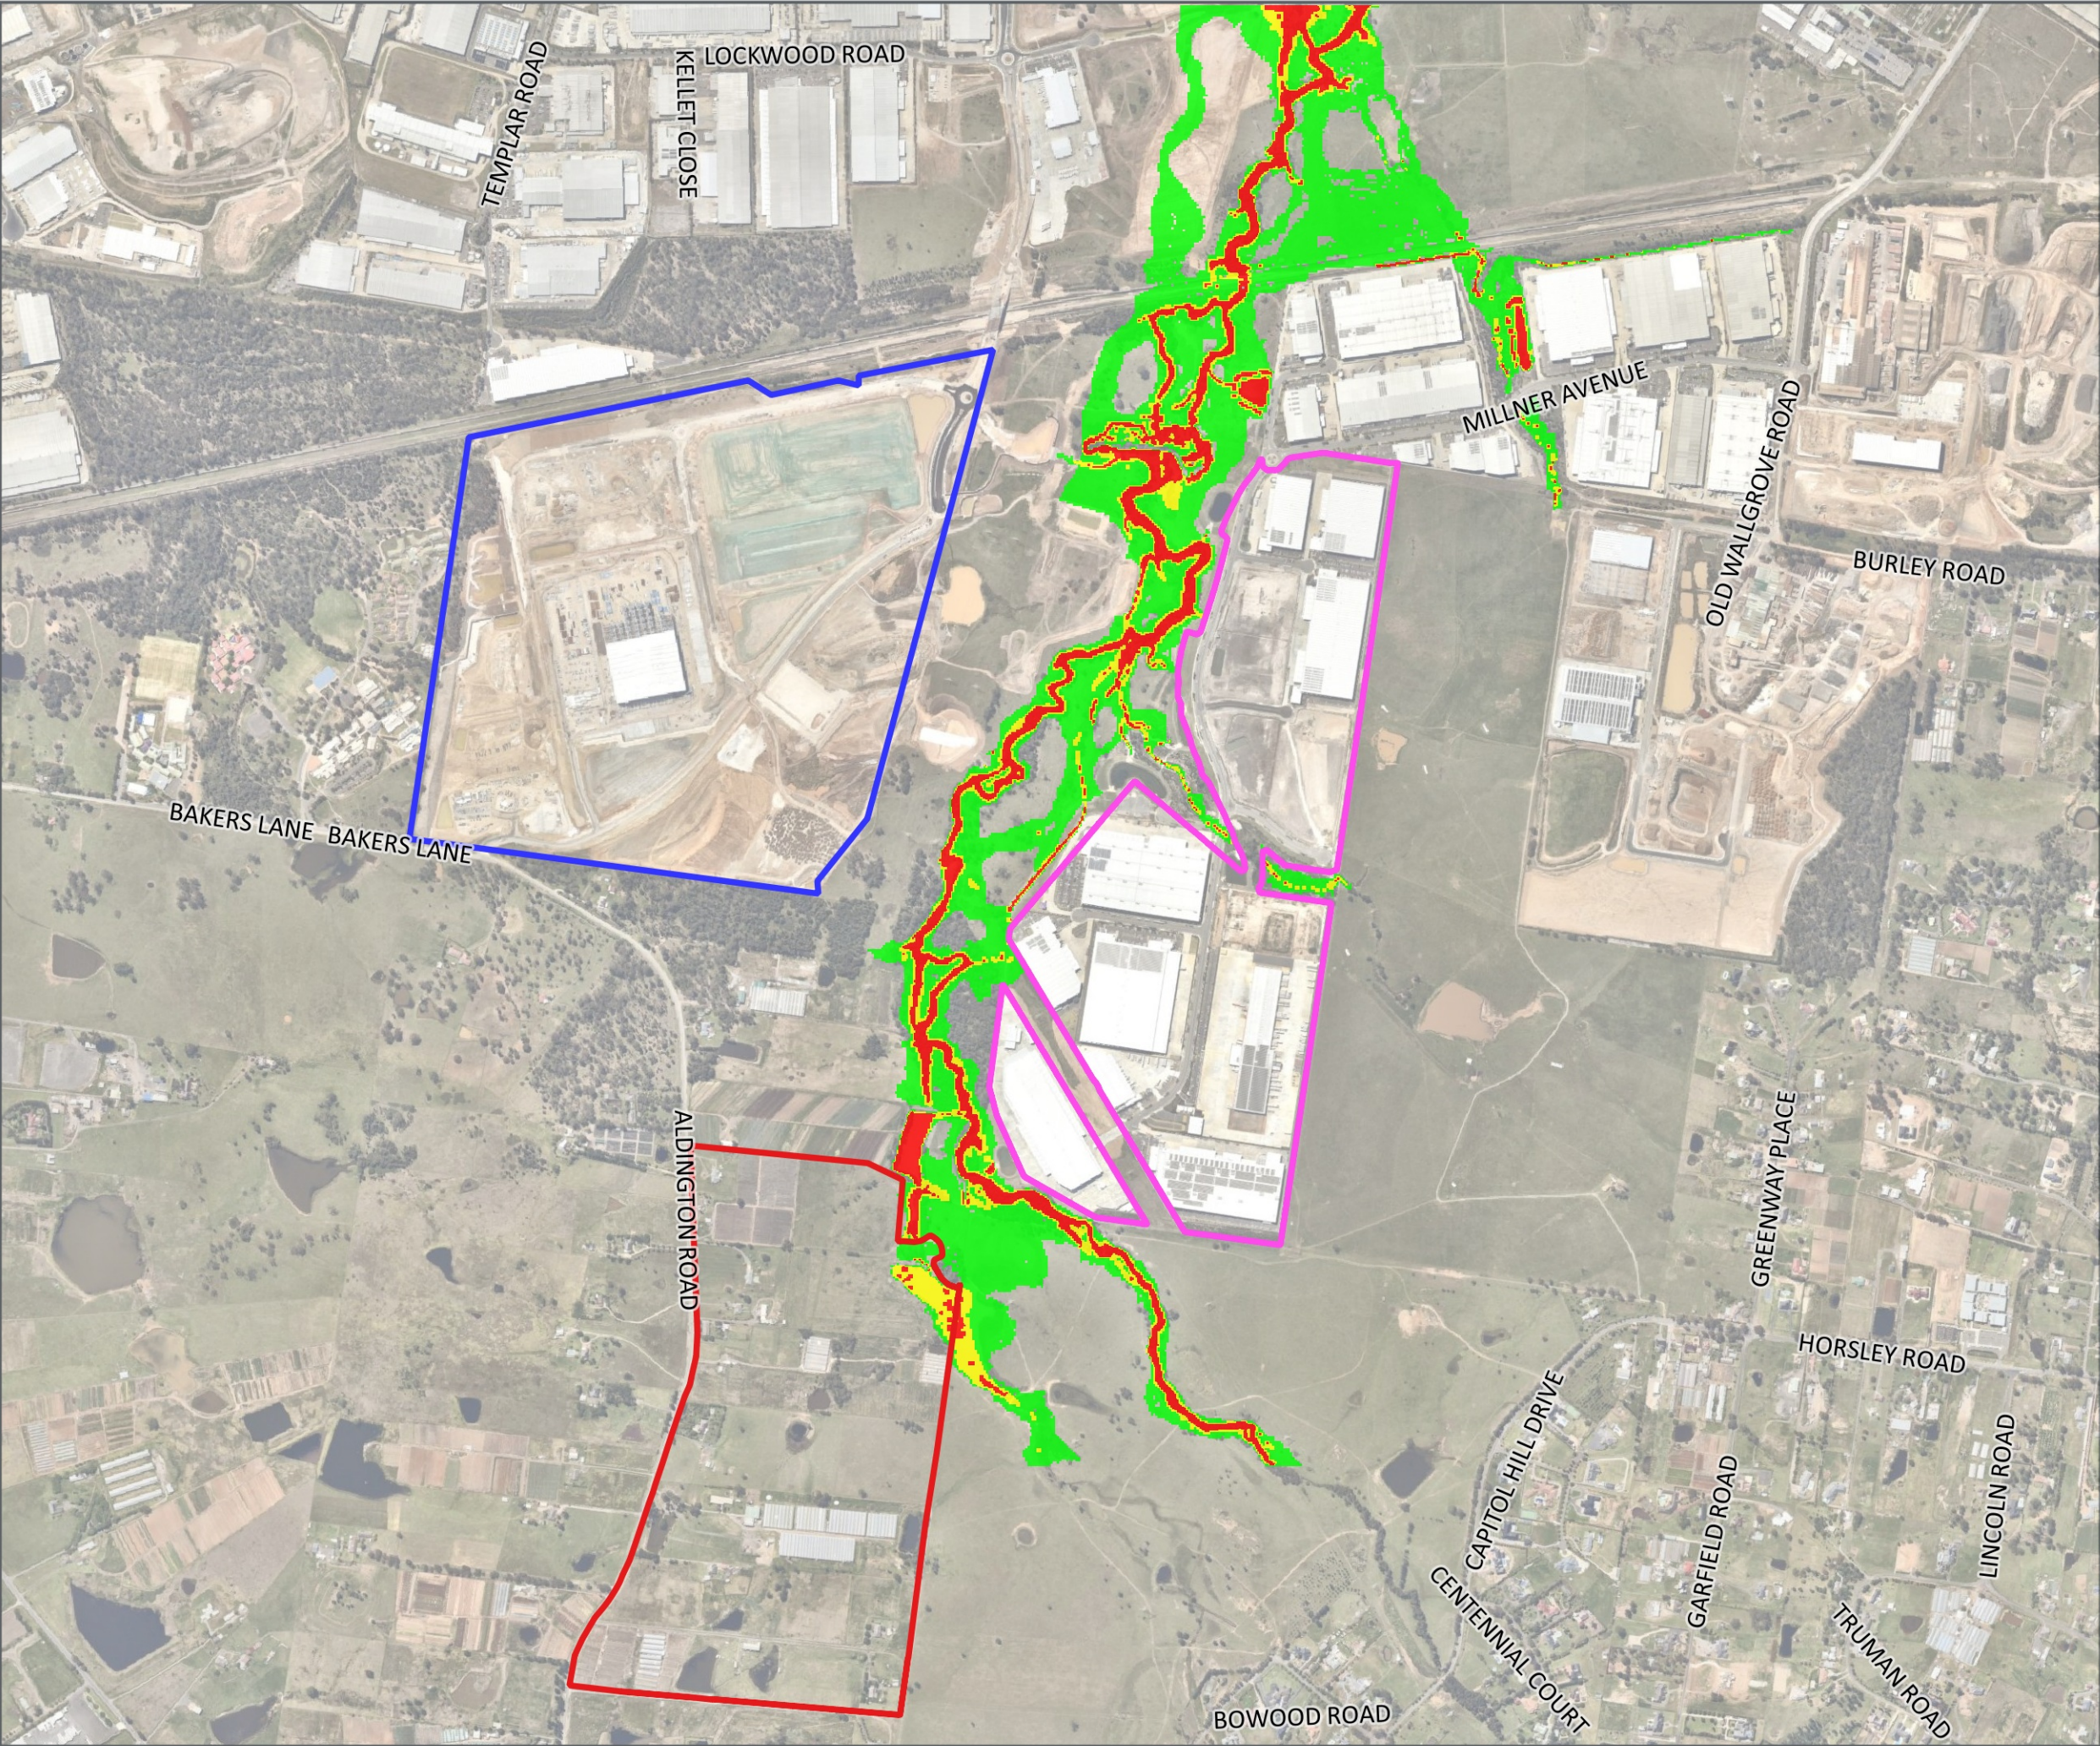

Fife Kemps Creek Pty
Limited

200 Aldington Industrial
Estate

Benchmark
2 yr ARI Provisional Hazard

Legend

- Oakdale_West_Study_Area
- Oakdale_South_Study_Area
- 200 Aldington_Study_Area

Benchmark 2 yr ARI
Provisional Hazard

- Low
- Transitional
- High


FIGURE 8

1:14000 Scale at A3



Cardno

Map Produced by St Leonards Water (AWE)
Date: 2020-10-15 Project: XXXXXXXX
Coordinate System: MGA Zone 56
Map: FKC Figures.qgz

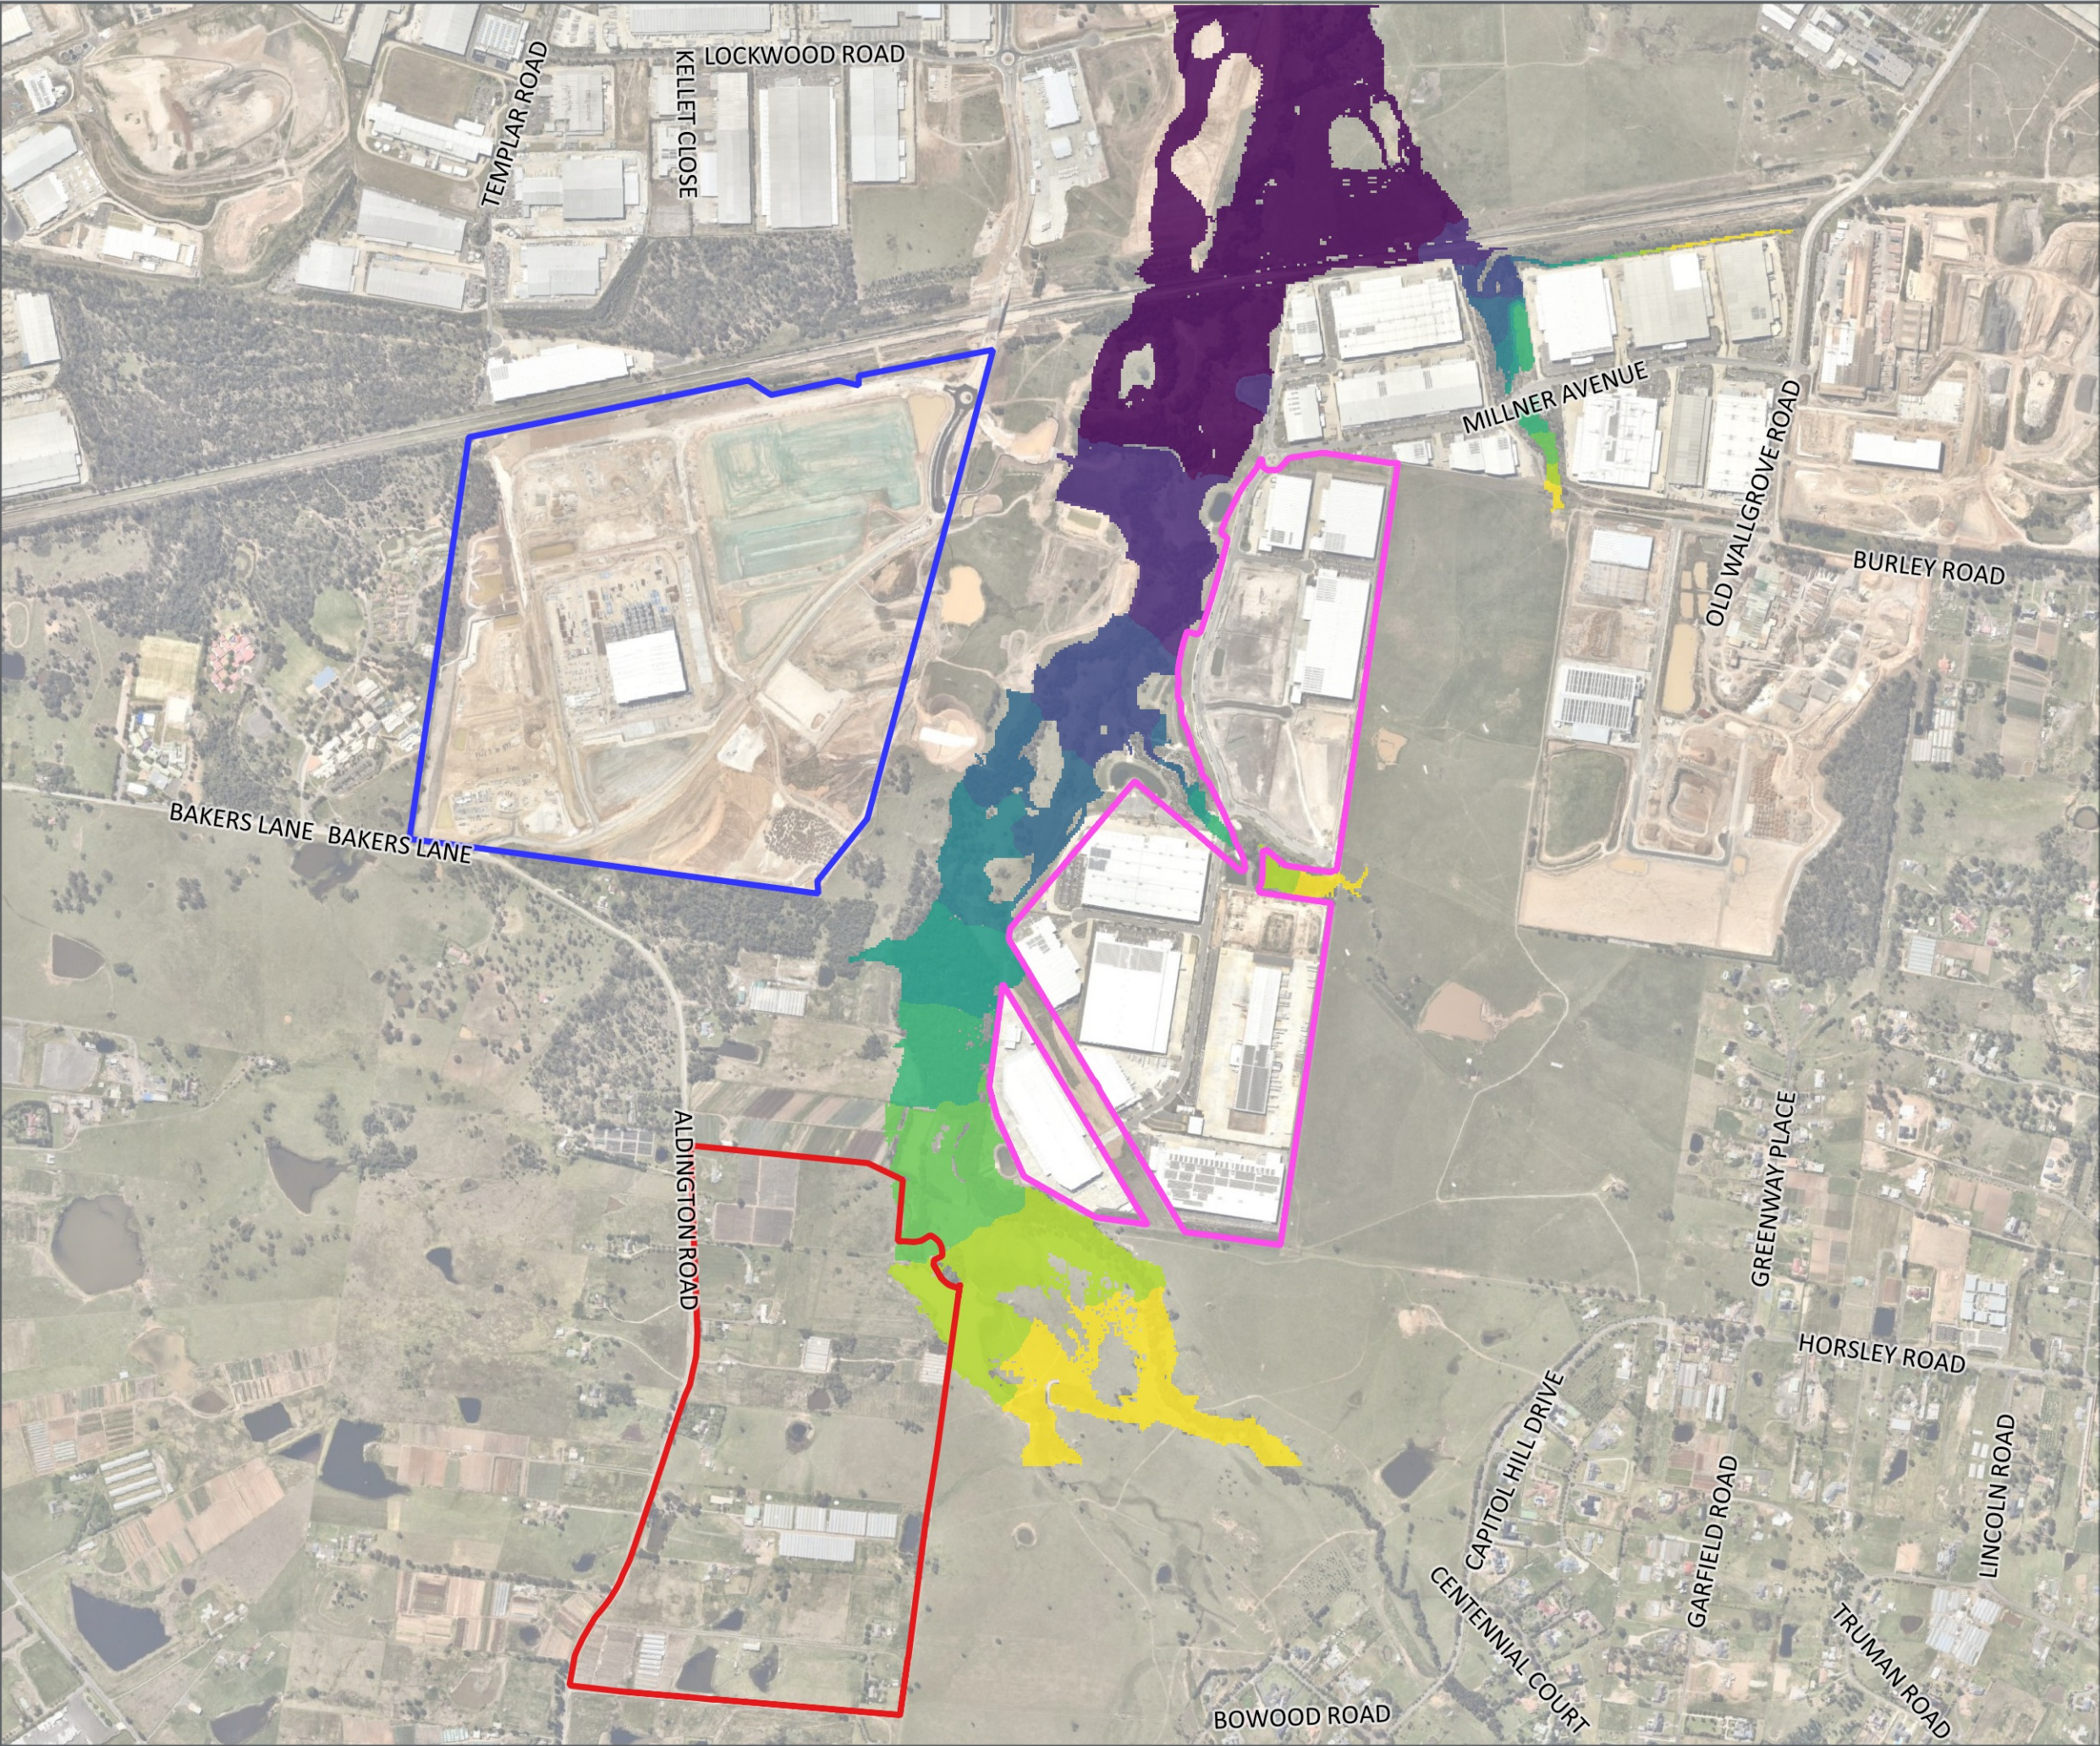

Fife Kemps Creek Pty
Limited

200 Aldington Industrial
Estate

Benchmark
20 yr ARI Flood Extents and Flood
Levels

Legend

- Oakdale_West_Study_Area
- Oakdale_South_Study_Area
- 200 Aldington_Study_Area

Benchmark 20 yr ARI
Water Level (m)


- <= 56
- 56 - 57
- 57 - 58
- 58 - 59
- 59 - 60
- 60 - 61
- 61 - 62
- 62 - 63
- 63 - 64
- > 64

FIGURE 9

1:14000 Scale at A3



Map Produced by St Leonards Water (AWI)
Date: 2020-10-15 Project: XXXXXXXX
Coordinate System: MGA Zone 56
Map: FKC Figures.qgz

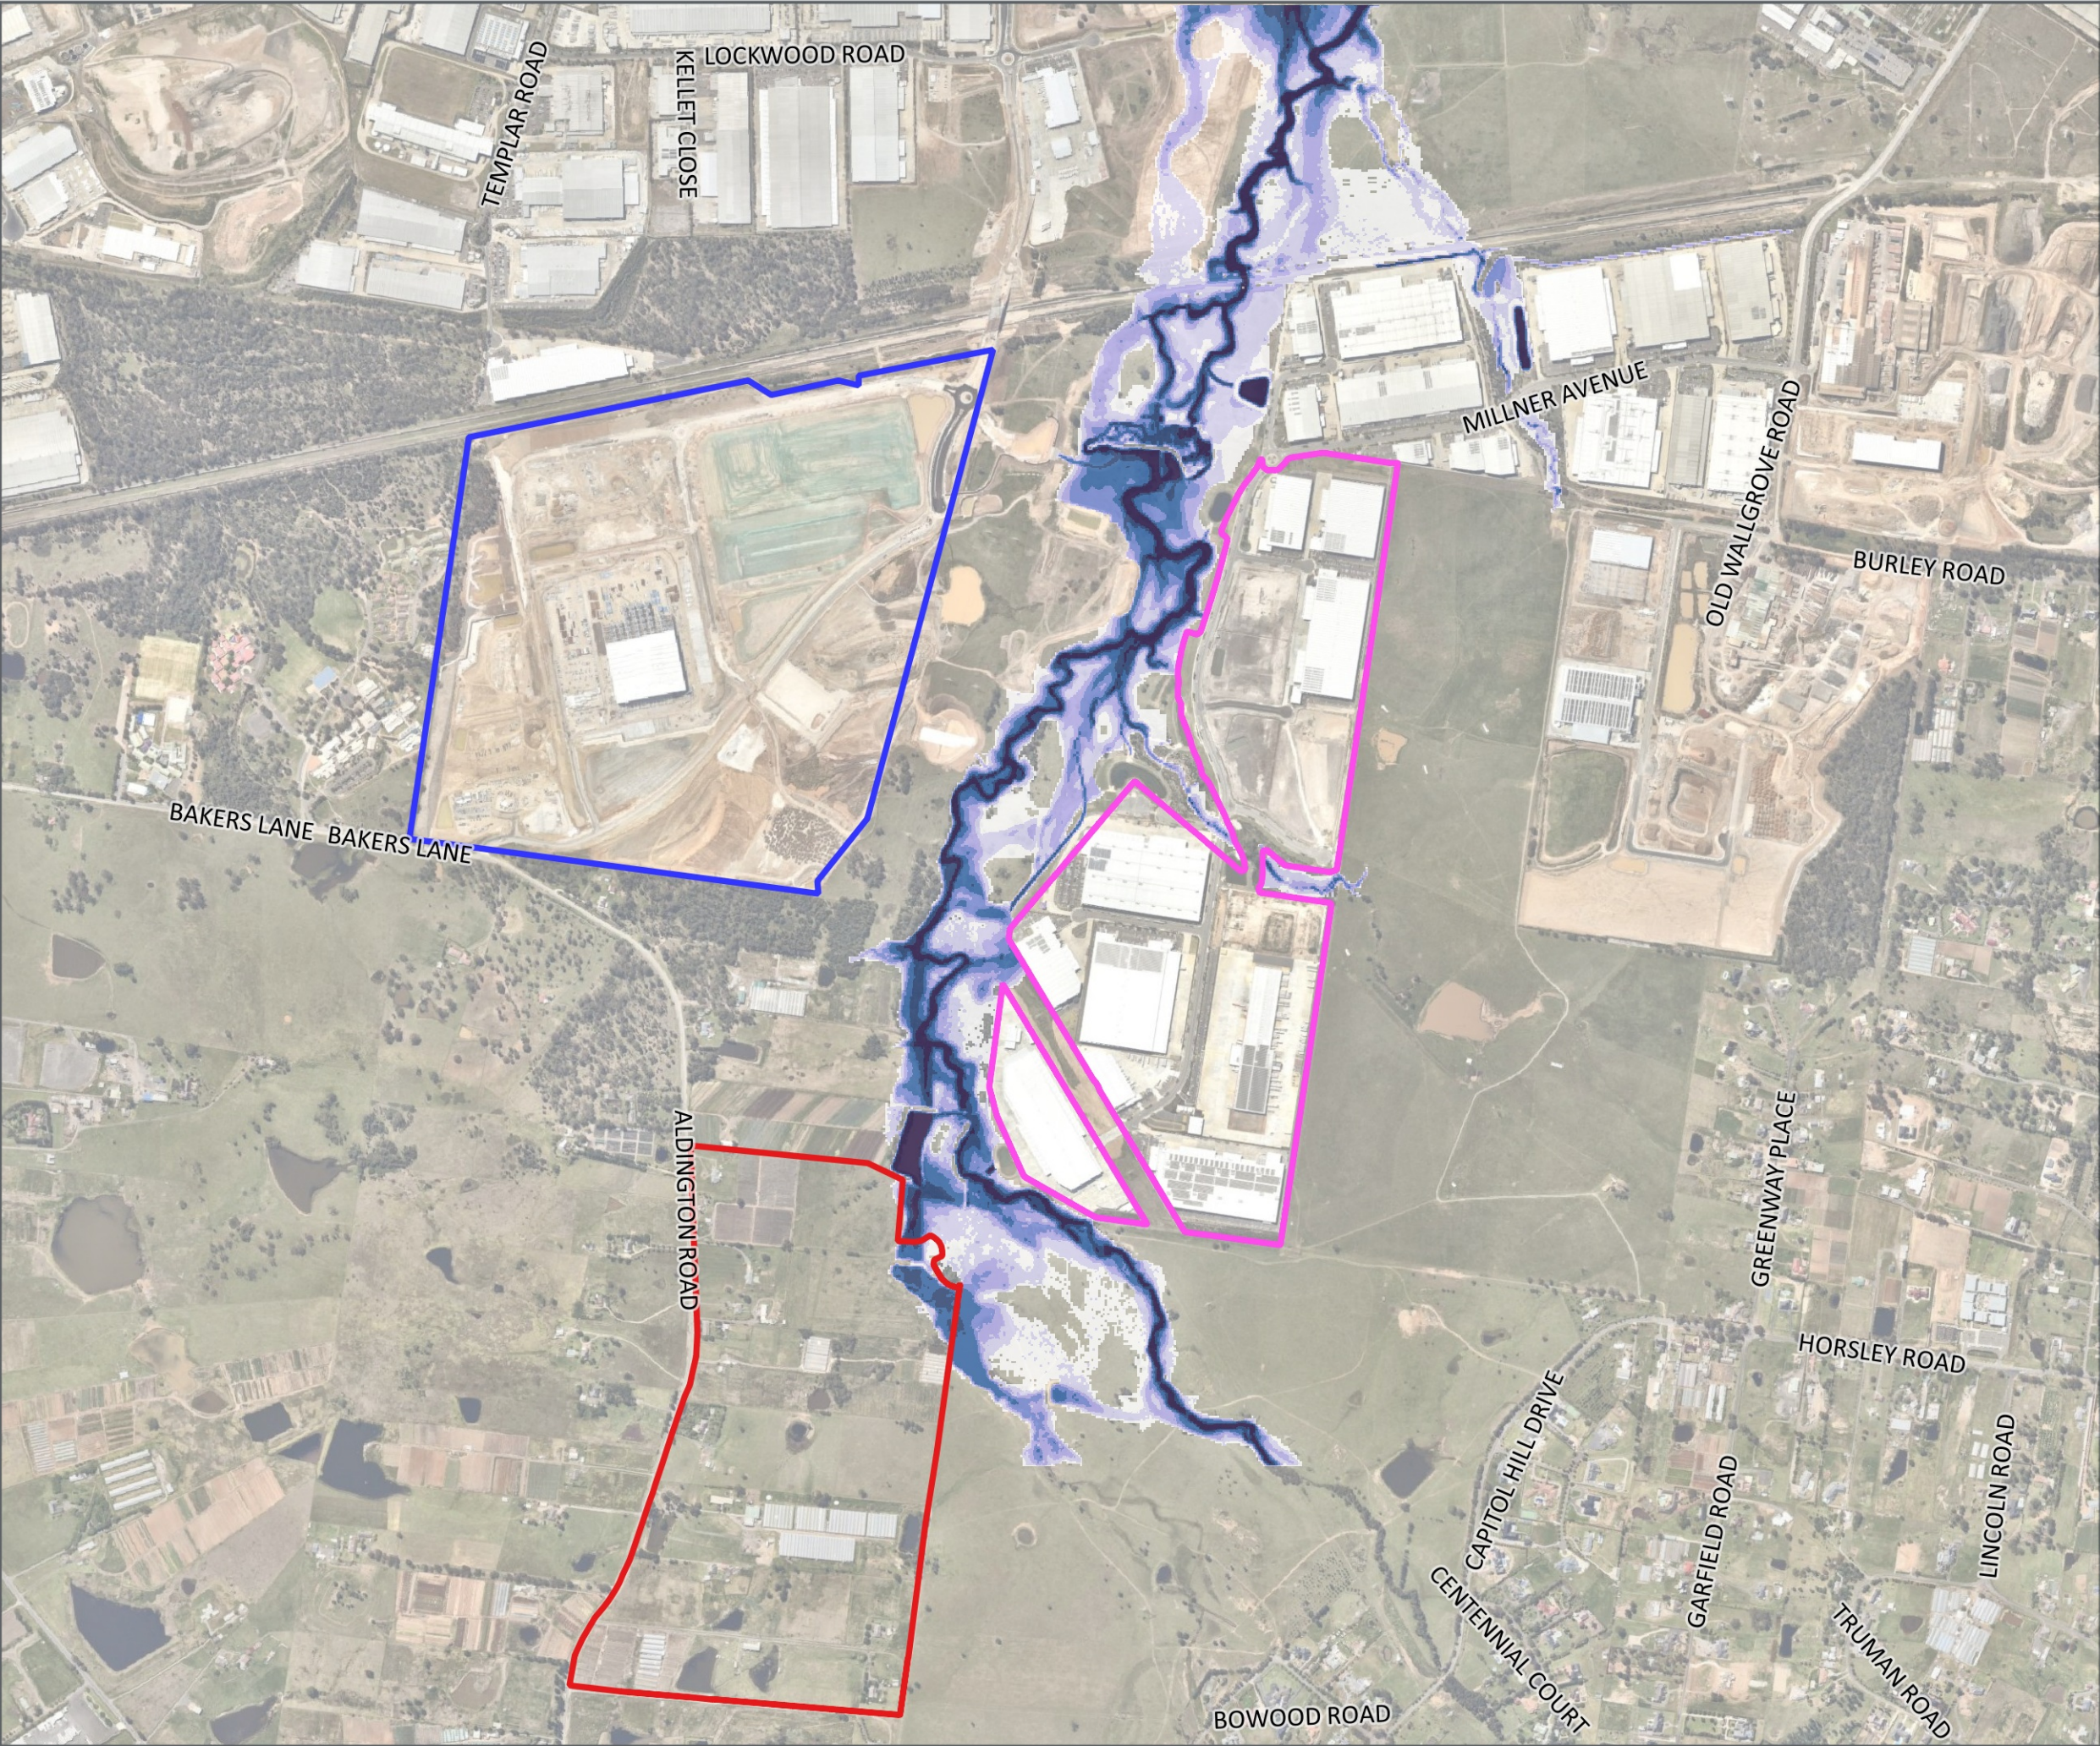

Fife Kemps Creek Pty
Limited

200 Aldington Industrial
Estate

Benchmark
20 yr ARI Depth (m)

Legend

- Oakdale_West_Study_Area
- Oakdale_South_Study_Area
- 200 Aldington_Study_Area

Benchmark 20 yr ARI
Depth (m)

- 0.00 to 0.10
- 0.10 to 0.30
- 0.30 to 0.50
- 0.50 to 0.70
- 0.70 to 1.00
- 1.00 to 1.50
- > 1.50


FIGURE 10

1:14000 Scale at A3



Cardno

Map Produced by St Leonards Water (AWP)
Date: 2020-10-15 Project: XXXXXXXX
Coordinate System: MGA Zone 56
Map: FKC Figures.qgz

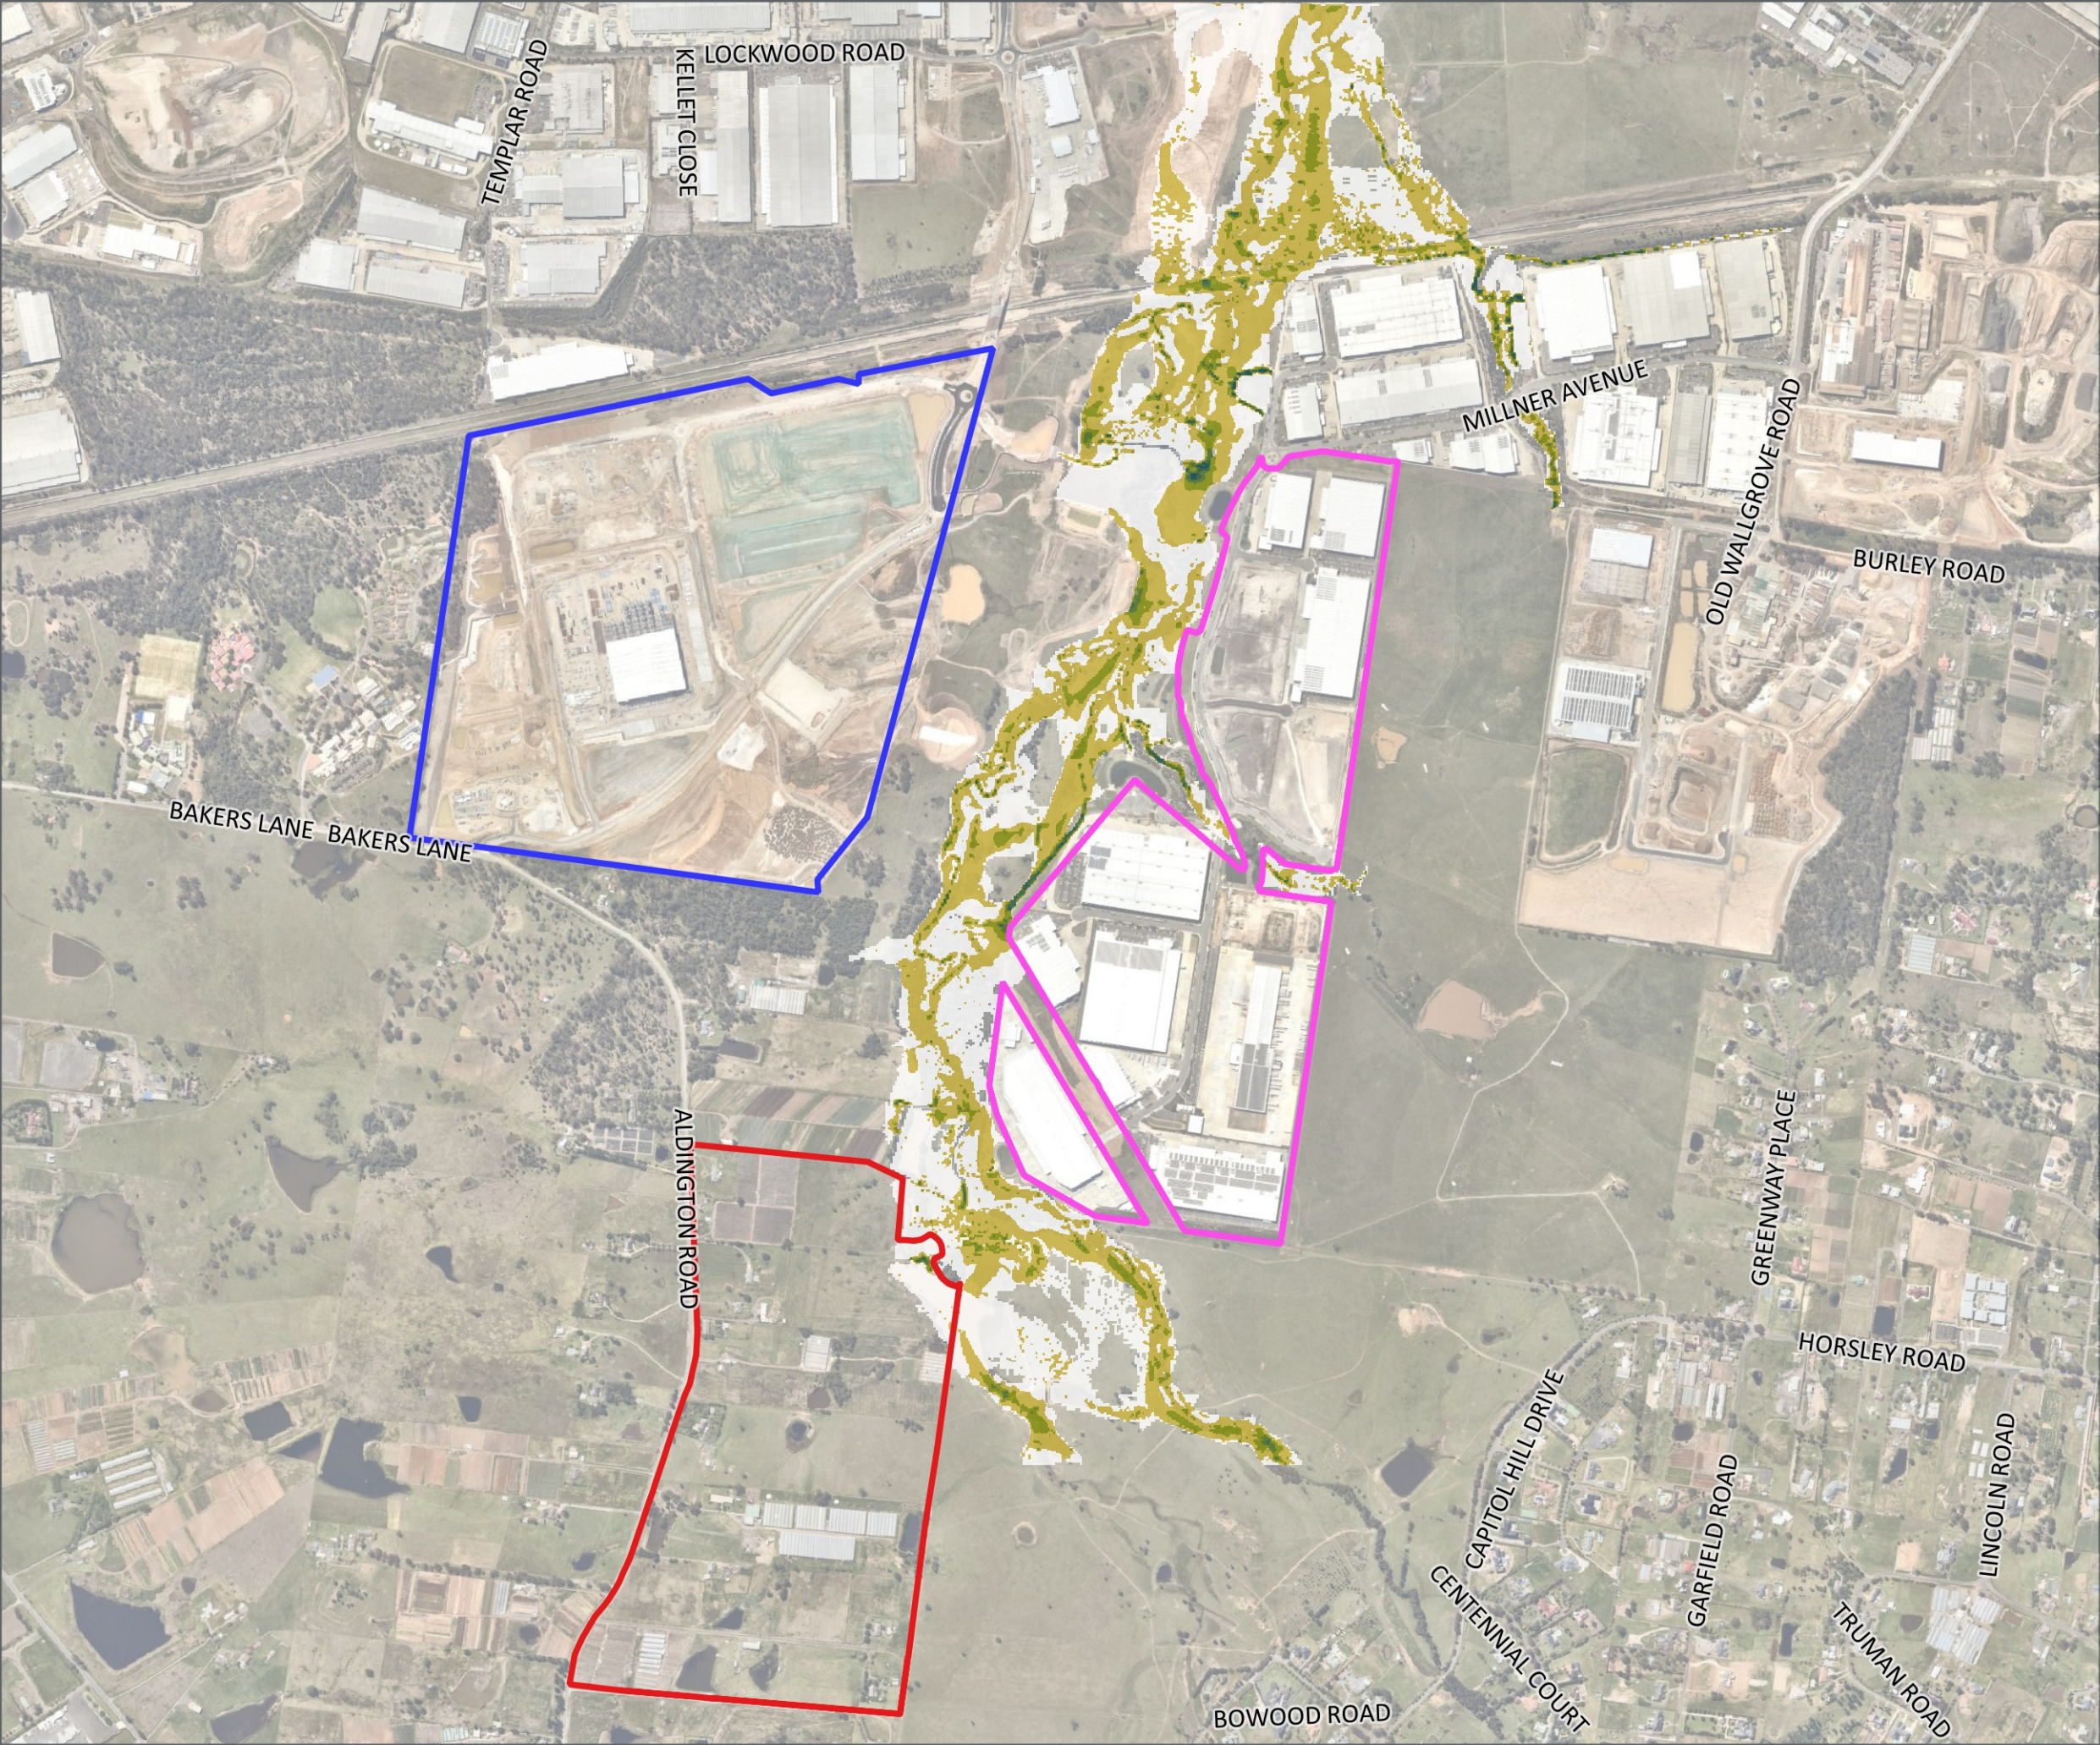

Fife Kemps Creek Pty
Limited

200 Aldington Industrial
Estate

Benchmark
20 yr ARI Velocity (m/s)

Legend

- Oakdale_West_Study_Area
- Oakdale_South_Study_Area
- 200 Aldington_Study_Area

Benchmark 20 yr ARI
Velocity (m/s)


- 0.00 to 0.50
- 0.50 to 1.00
- 1.00 to 1.50
- 1.50 to 2.00
- 2.00 to 3.00
- > 3.00

FIGURE 11

1:14000 Scale at A3



Map Produced by St Leonards Water (AWE)
Date: 2020-10-15| Project: XXXXXXXX
Coordinate System: MGA Zone 56
Map: FKC Figures.qgz

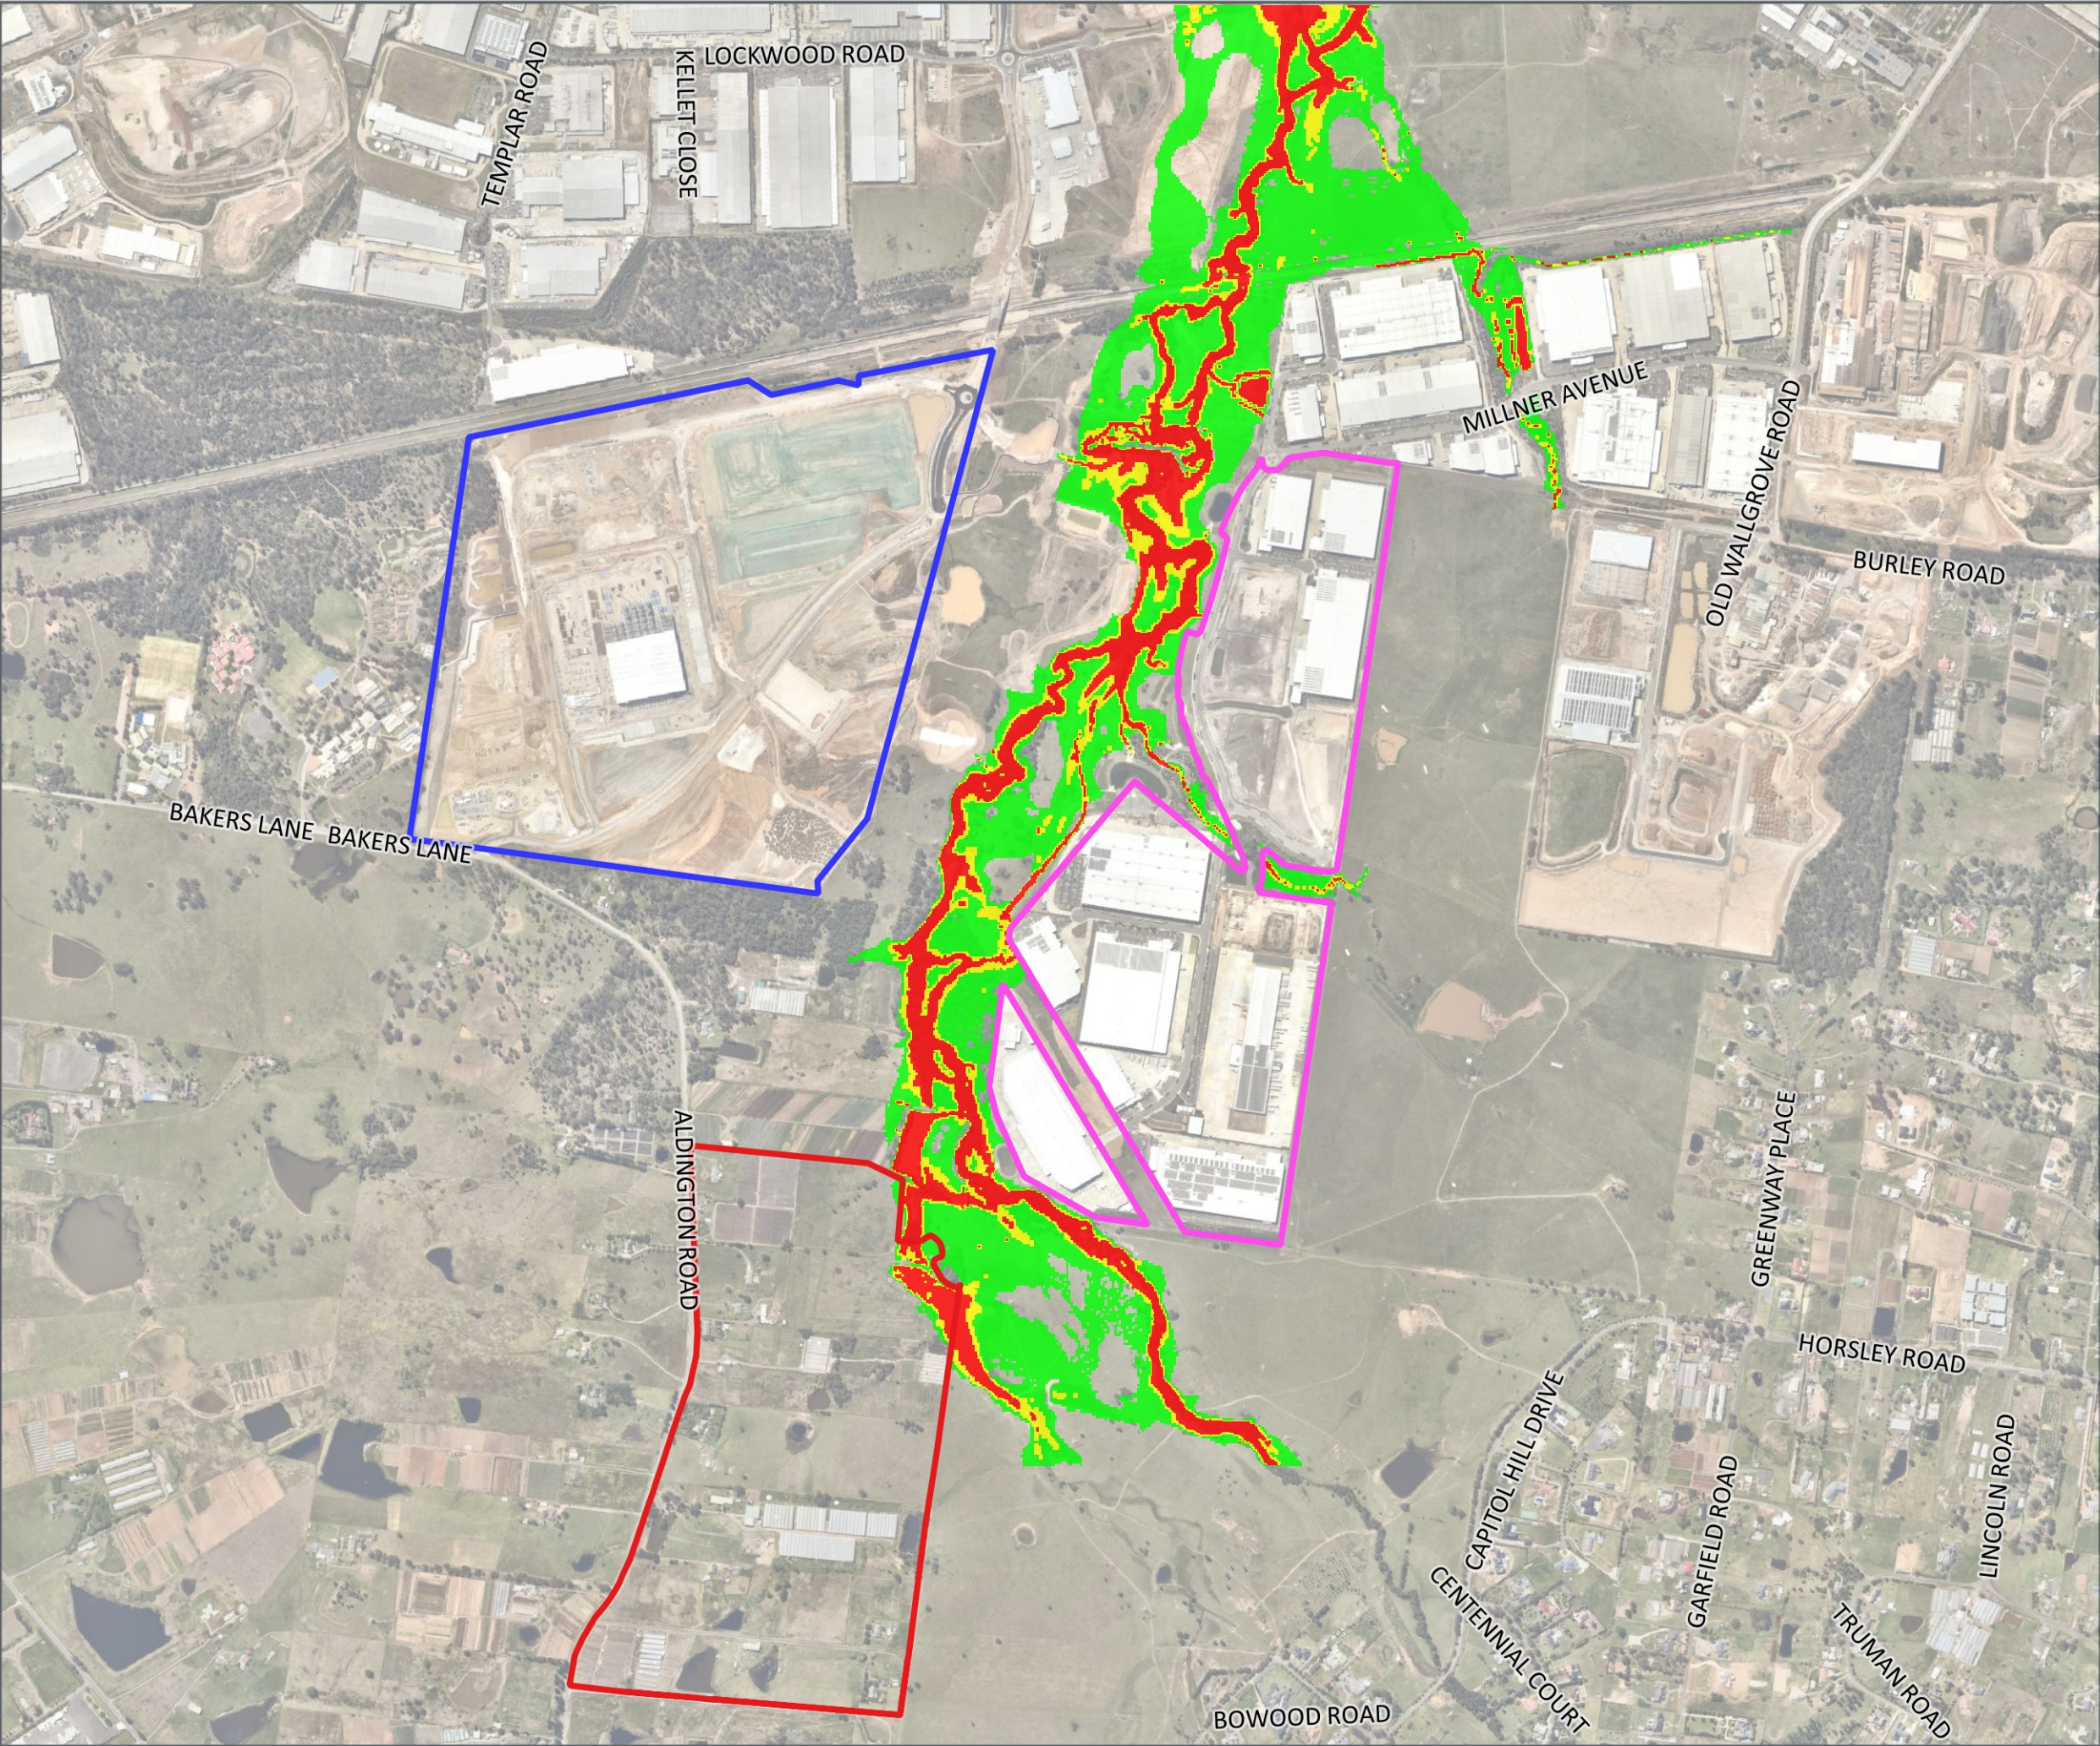

Fife Kemps Creek Pty
Limited

200 Aldington Industrial
Estate

Benchmark
20 yr ARI Provisional Hazard

Legend

- Oakdale_West_Study_Area
- Oakdale_South_Study_Area
- 200 Aldington_Study_Area

Benchmark 20 yr ARI
Provisional Hazard

- Low
- Transitional
- High


FIGURE 12

1:14000 Scale at A3



Cardno

Map Produced by St Leonards Water (AWE)
Date: 2020-10-15 | Project: XXXXXXXX
Coordinate System: MGA Zone 56
Map: FKC Figures.qgz

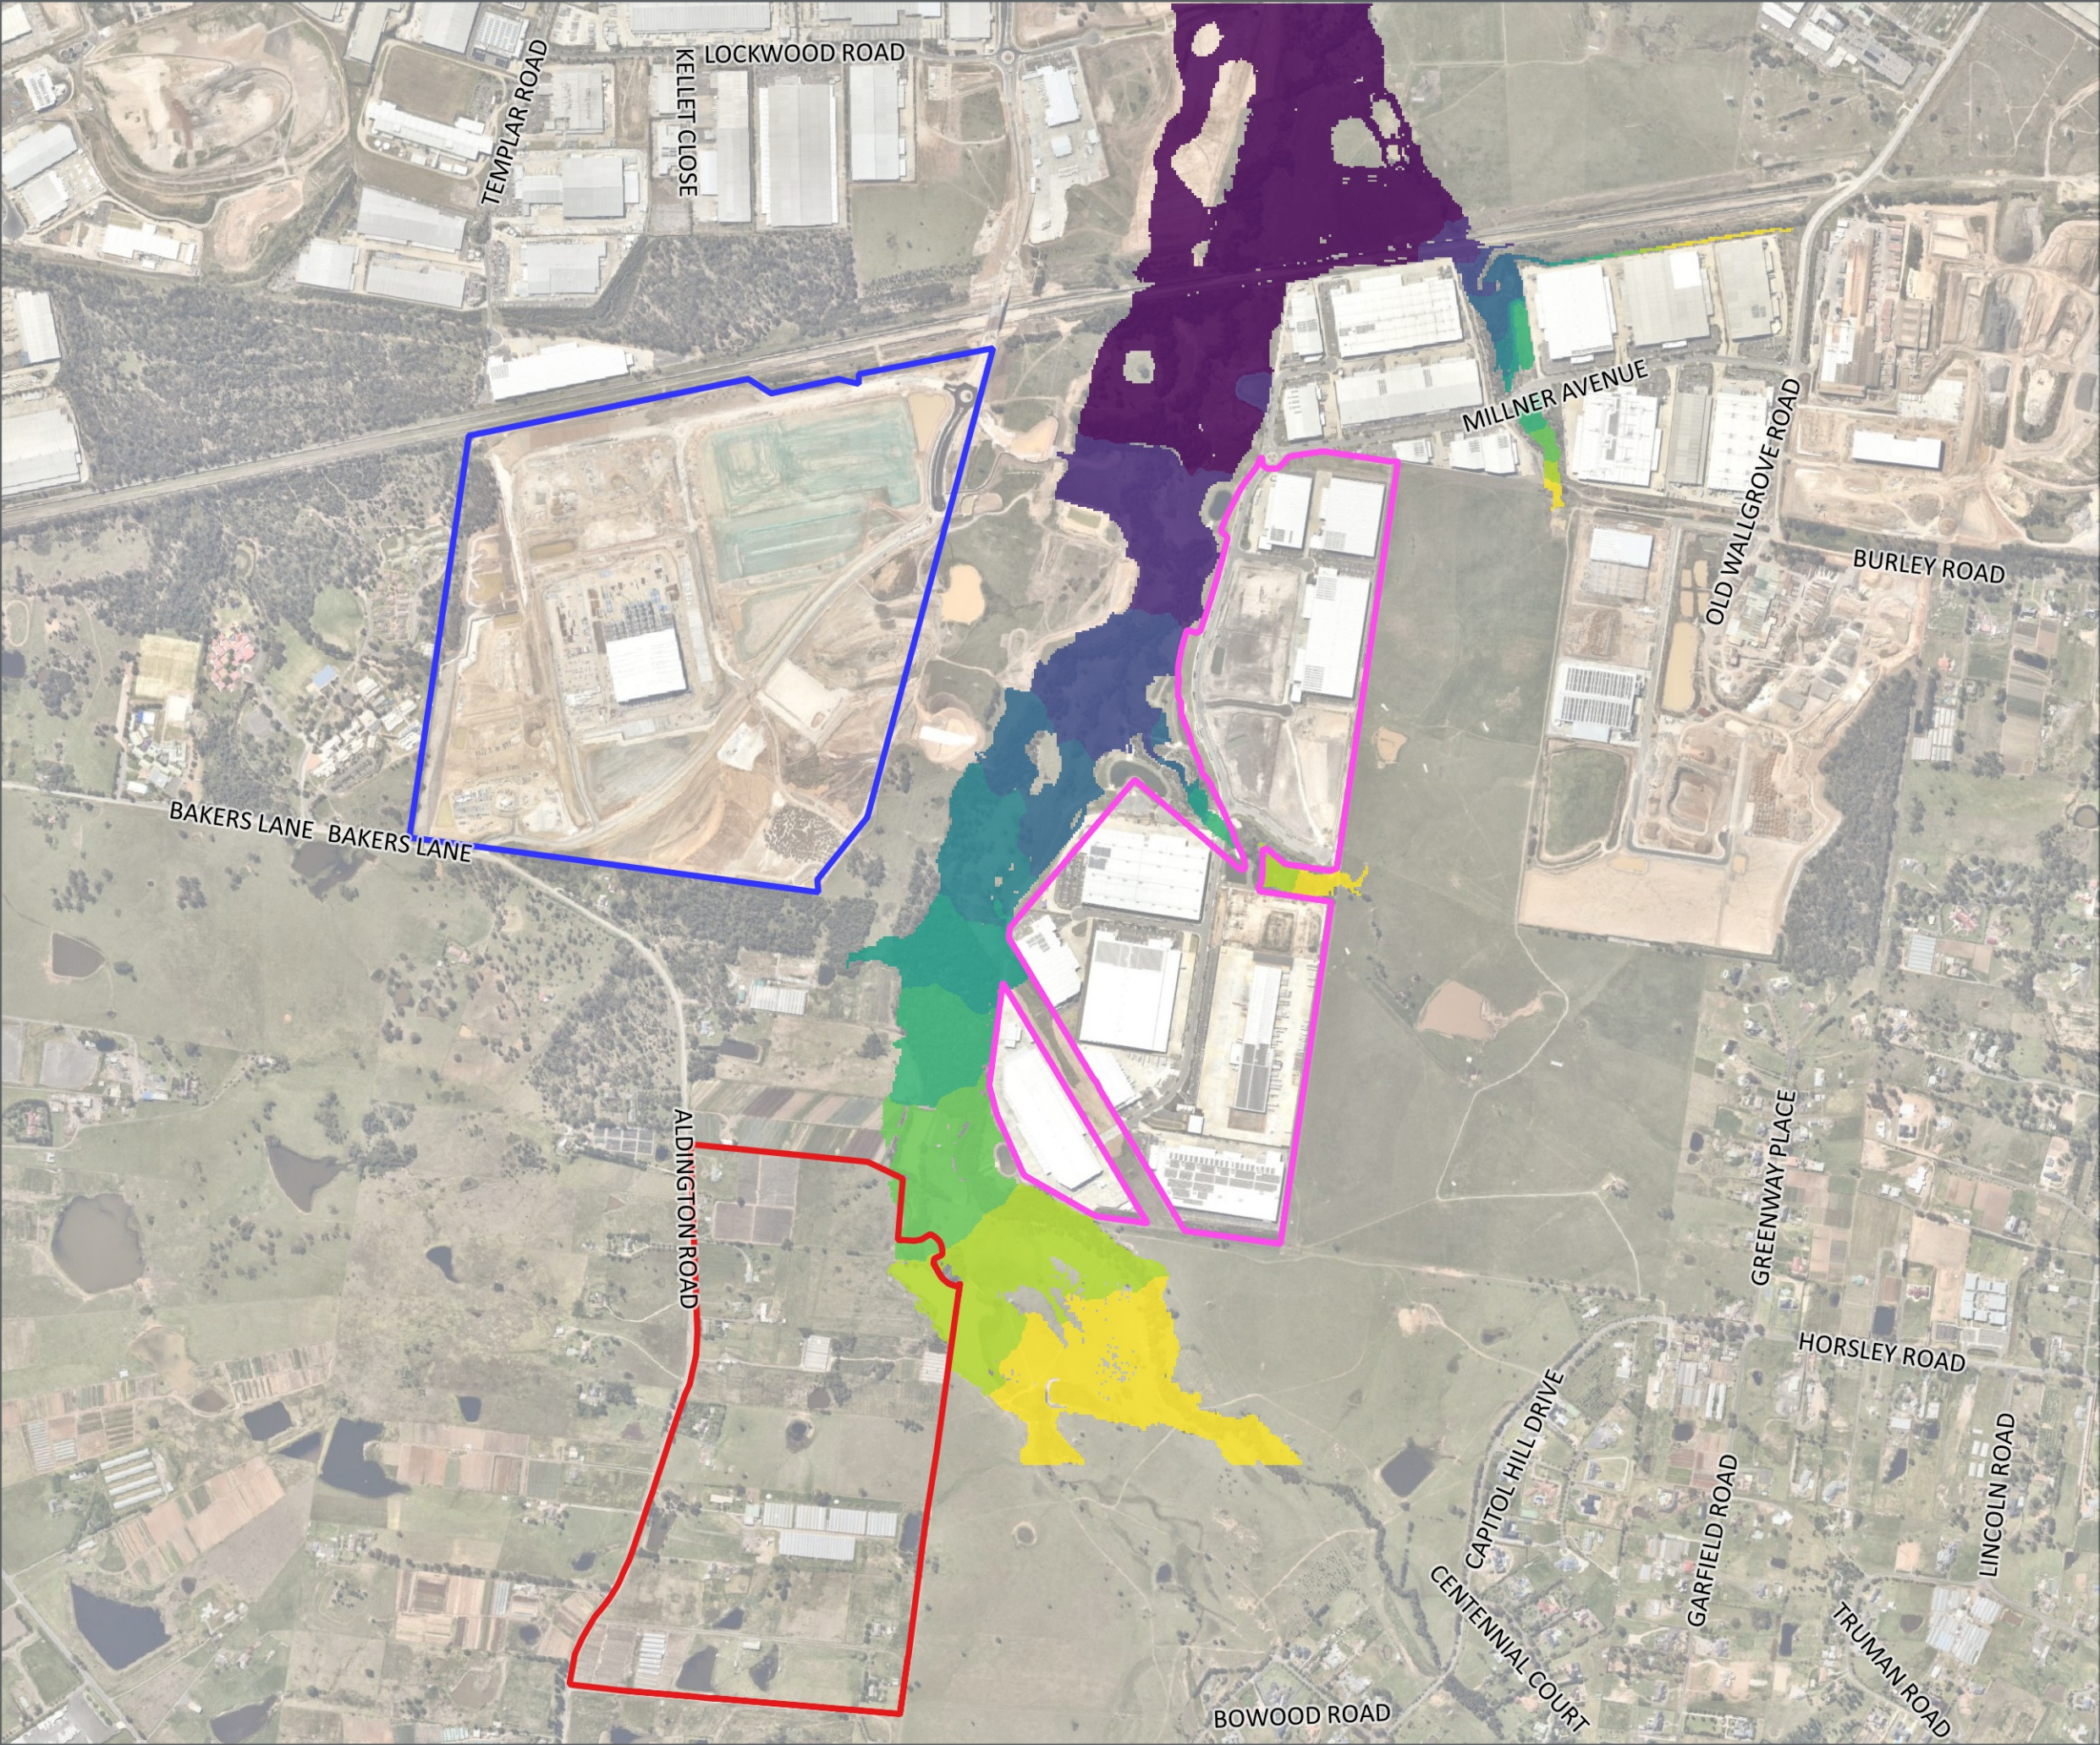

Fife Kemps Creek Pty
Limited

200 Aldington Industrial
Estate

Benchmark
100 yr ARI Flood Extents and Flood
Levels

Legend

- Oakdale_West_Study_Area
- Oakdale_South_Study_Area
- 200 Aldington_Study_Area

Benchmark 100 yr ARI
Water Level (m)

- <= 56
- 56 - 57
- 57 - 58
- 58 - 59
- 59 - 60
- 60 - 61
- 61 - 62
- 62 - 63
- 63 - 64
- > 64

FIGURE 13

1:14000 Scale at A3



Cardno

Map Produced by St Leonards Water (AWI)
Date: 2020-10-15 Project: XXXXXXXX
Coordinate System: MGA Zone 56
Map: FKC Figures.qgz