

Fife Kemps Creek Pty Limited

200 Aldington Industrial Estate

Benchmark
100 yr ARI Depth (m)

Legend

- Oakdale_West_Study_Area
- Oakdale_South_Study_Area
- 200 Aldington_Study_Area

Benchmark 100 yr ARI
Depth (m)

- 0.00 to 0.10
- 0.10 to 0.30
- 0.30 to 0.50
- 0.50 to 0.70
- 0.70 to 1.00
- 1.00 to 1.50
- > 1.50

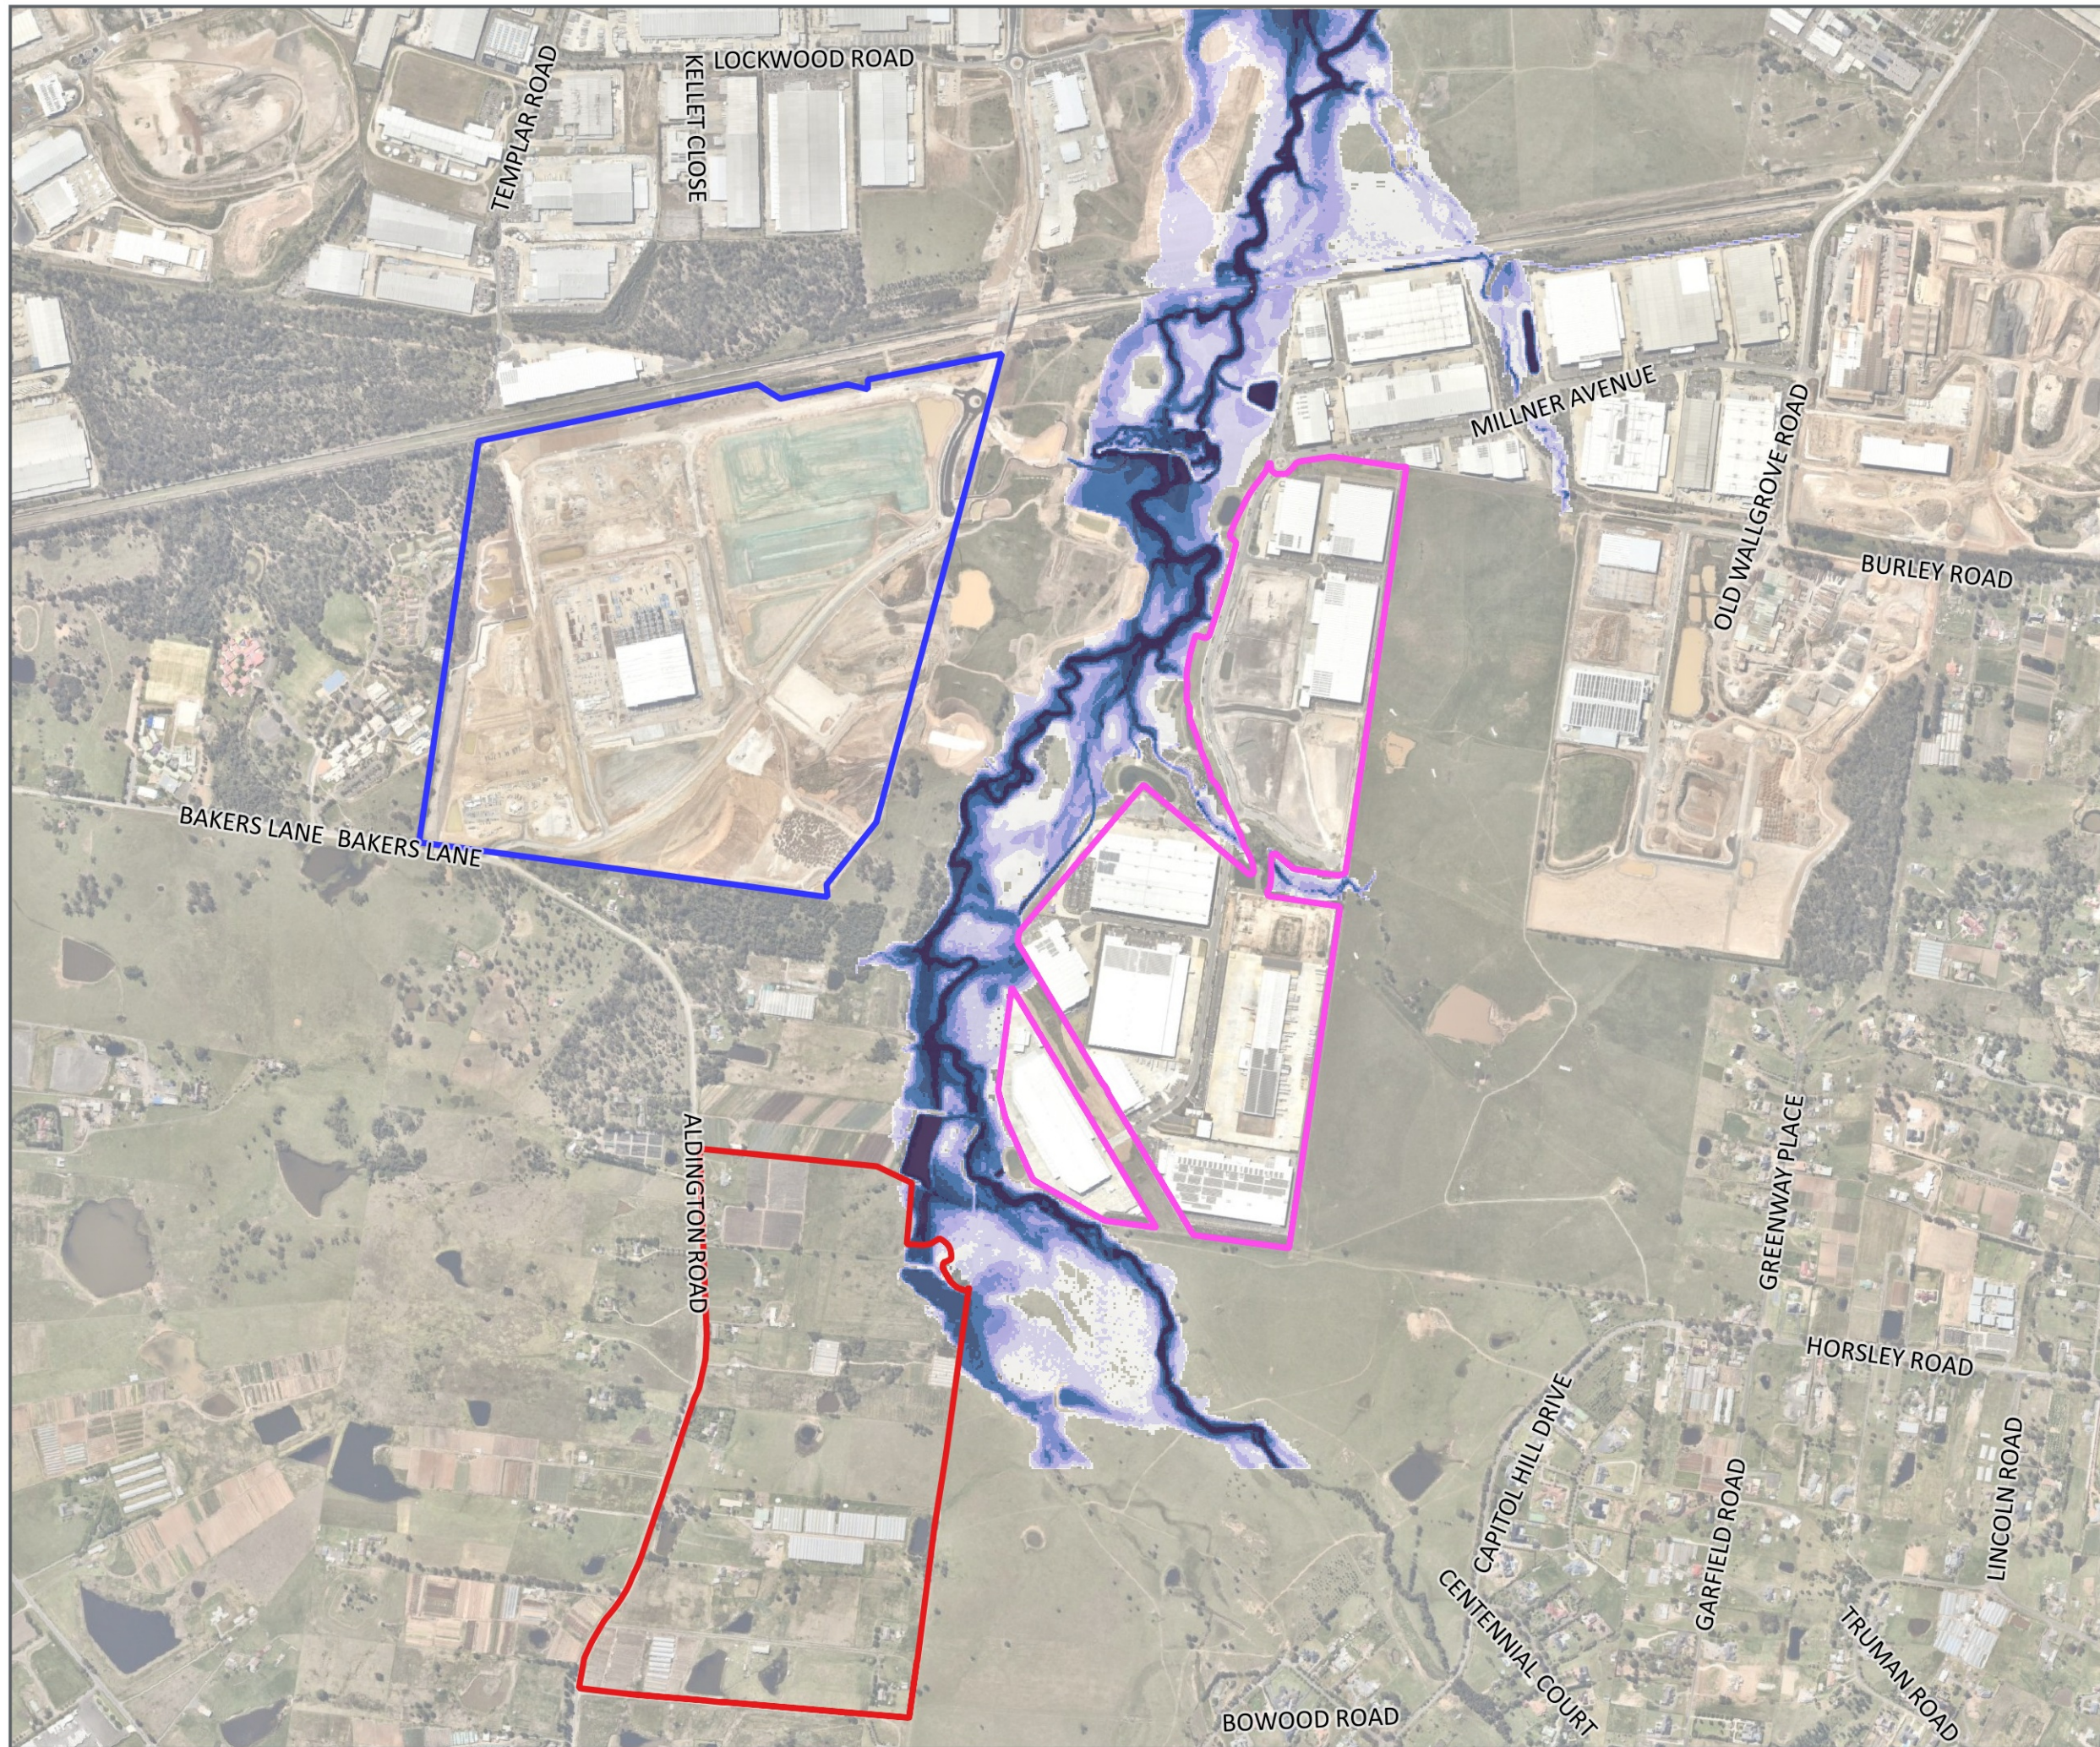


FIGURE 14

1:14000 Scale at A3



Map Produced by St Leonards Water (AWE)
Date: 2020-10-15 | Project: xxxxxxxx
Coordinate System: MGA Zone 56
Map: FKC Figures.qgz

Fife Kemps Creek Pty Limited

200 Aldington Industrial Estate

Benchmark
100 yr ARI Velocity (m/s)

Legend

- Oakdale_West_Study_Area
- Oakdale_South_Study_Area
- 200 Aldington_Study_Area

Benchmark 100 yr ARI
Velocity (m/s)

- 0.00 to 0.50
- 0.50 to 1.00
- 1.00 to 1.50
- 1.50 to 2.00
- 2.00 to 3.00
- > 3.00

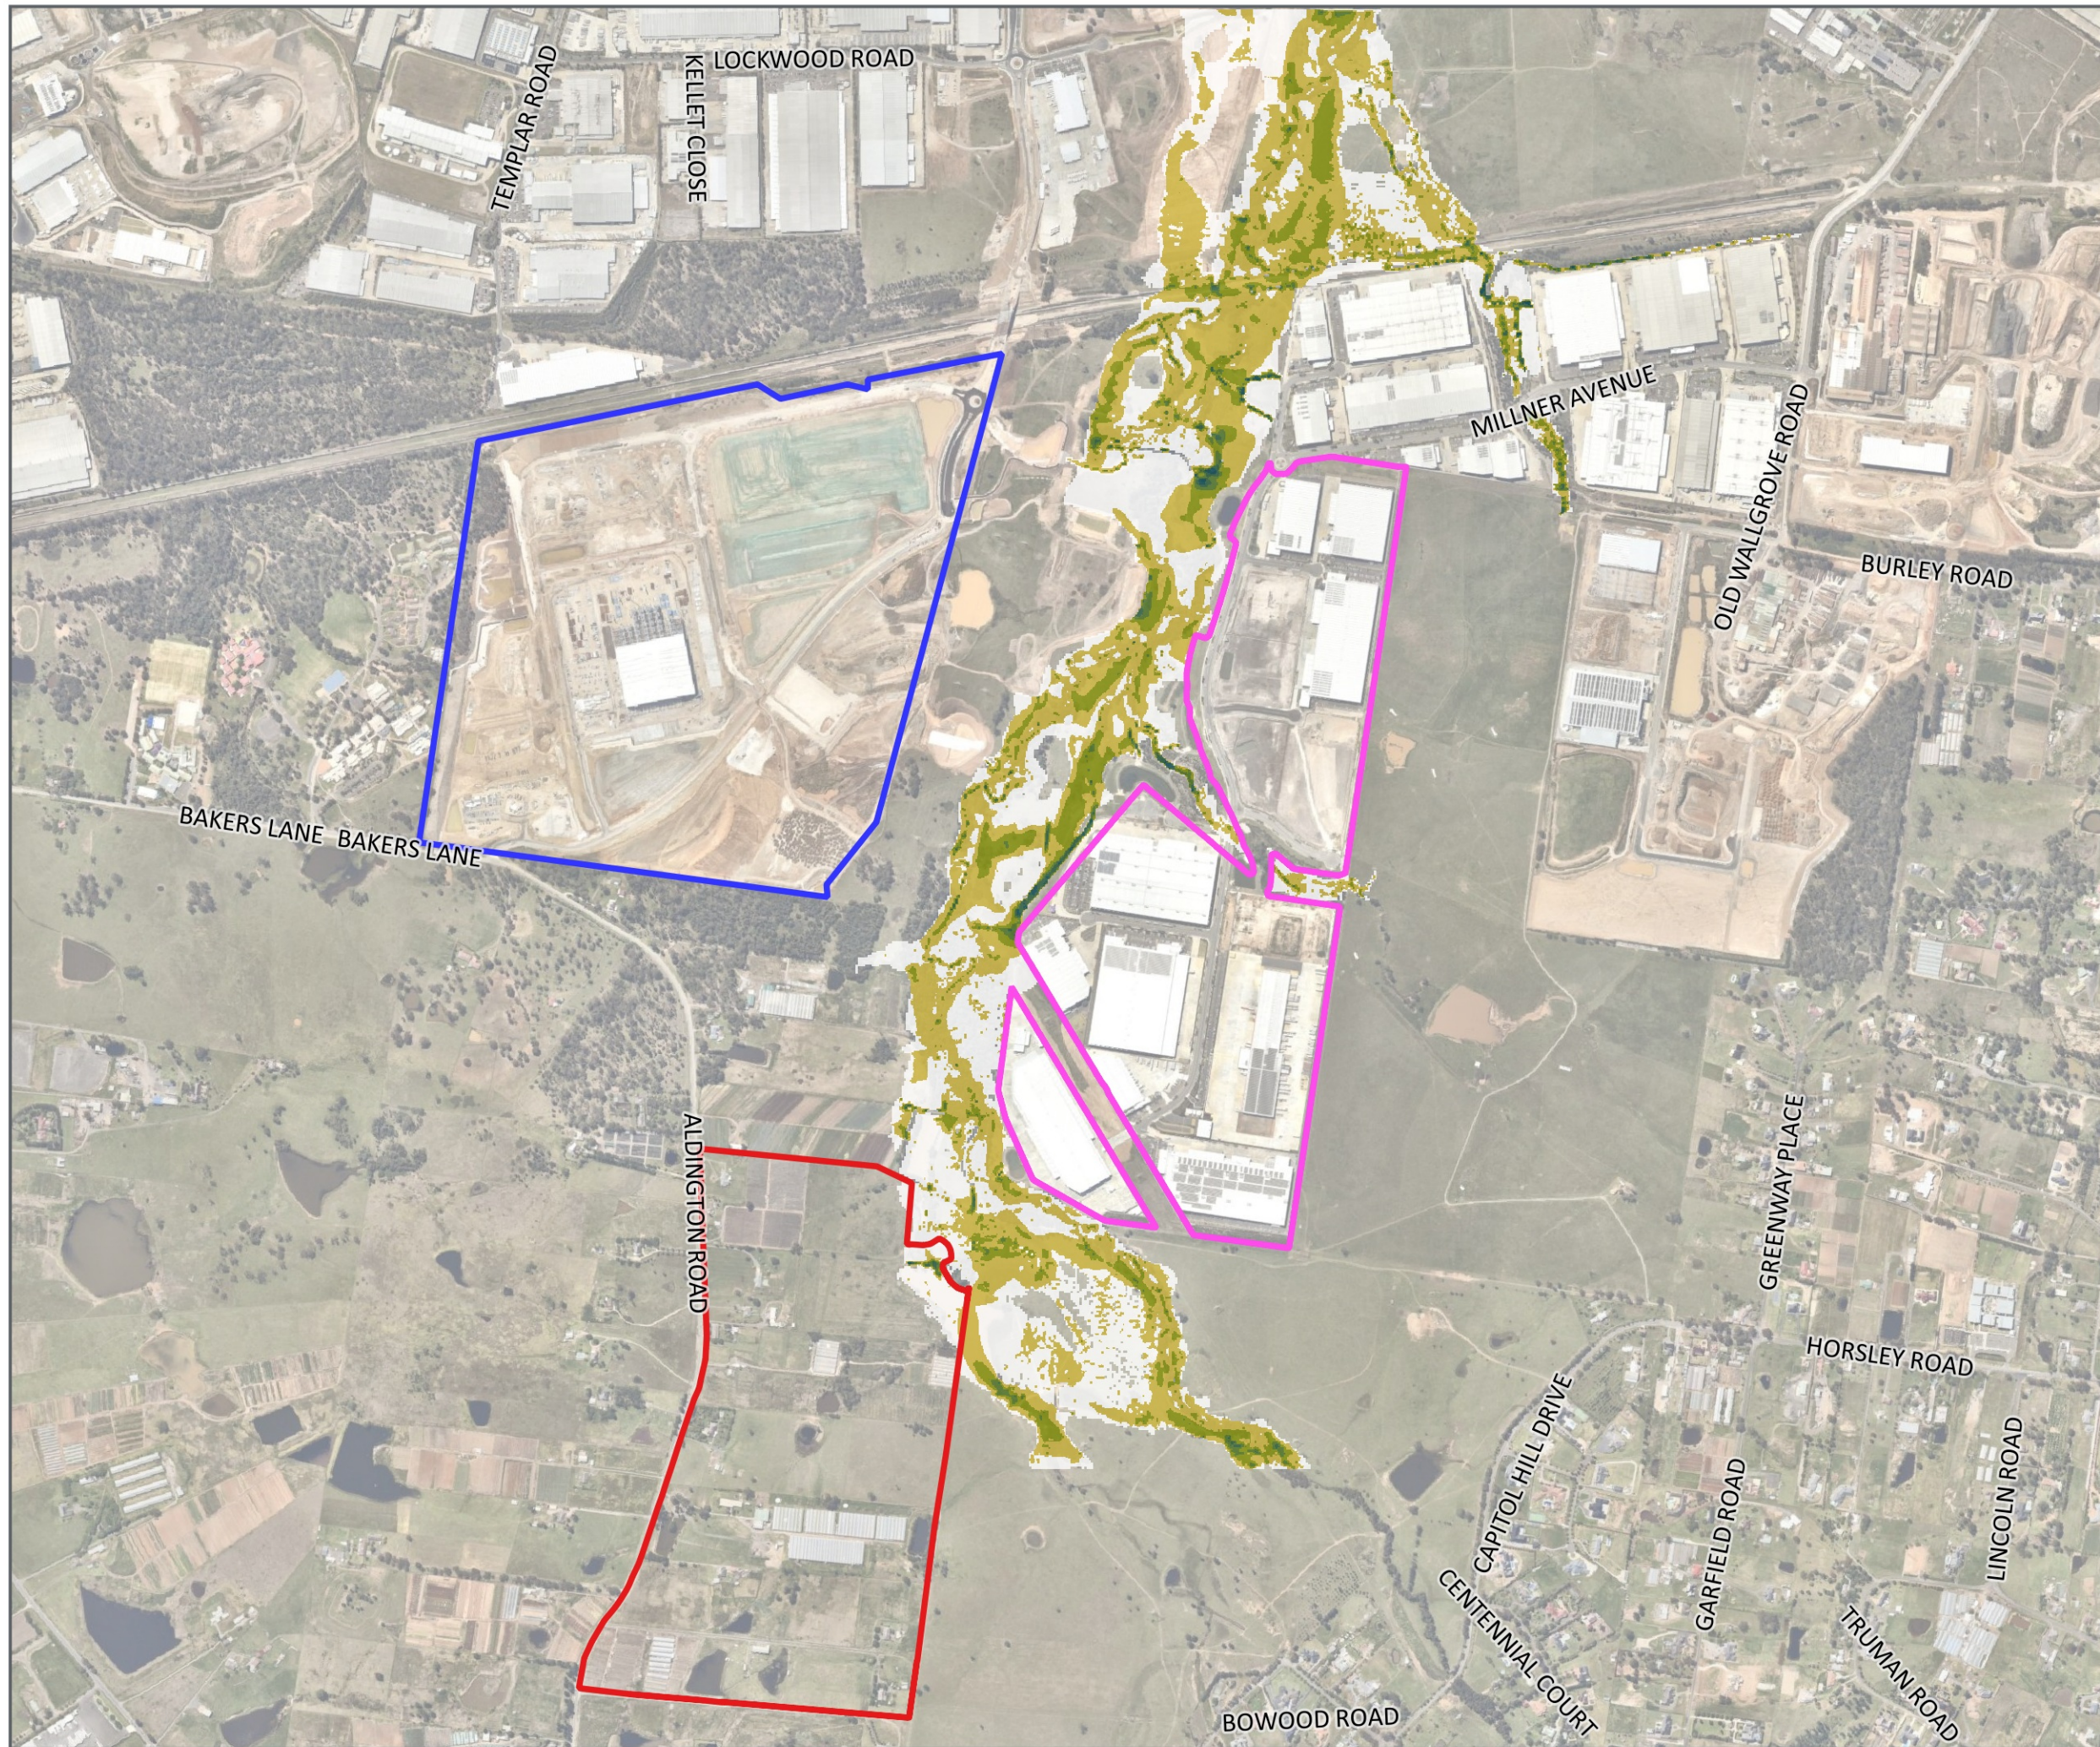


FIGURE 15

1:14000 Scale at A3



Map Produced by St Leonards Water (AWE)
Date: 2020-10-15 | Project: xxxxxxxx
Coordinate System: MGA Zone 56
Map: FKC Figures.qgz

Fife Kemps Creek Pty Limited

200 Aldington Industrial Estate

Benchmark
100 yr ARI Provisional Hazard

Legend

- Oakdale_West_Study_Area
- Oakdale_South_Study_Area
- 200_Aldington_Study_Area

Benchmark 100 yr ARI
Provisional Hazard

- Low
- Transitional
- High

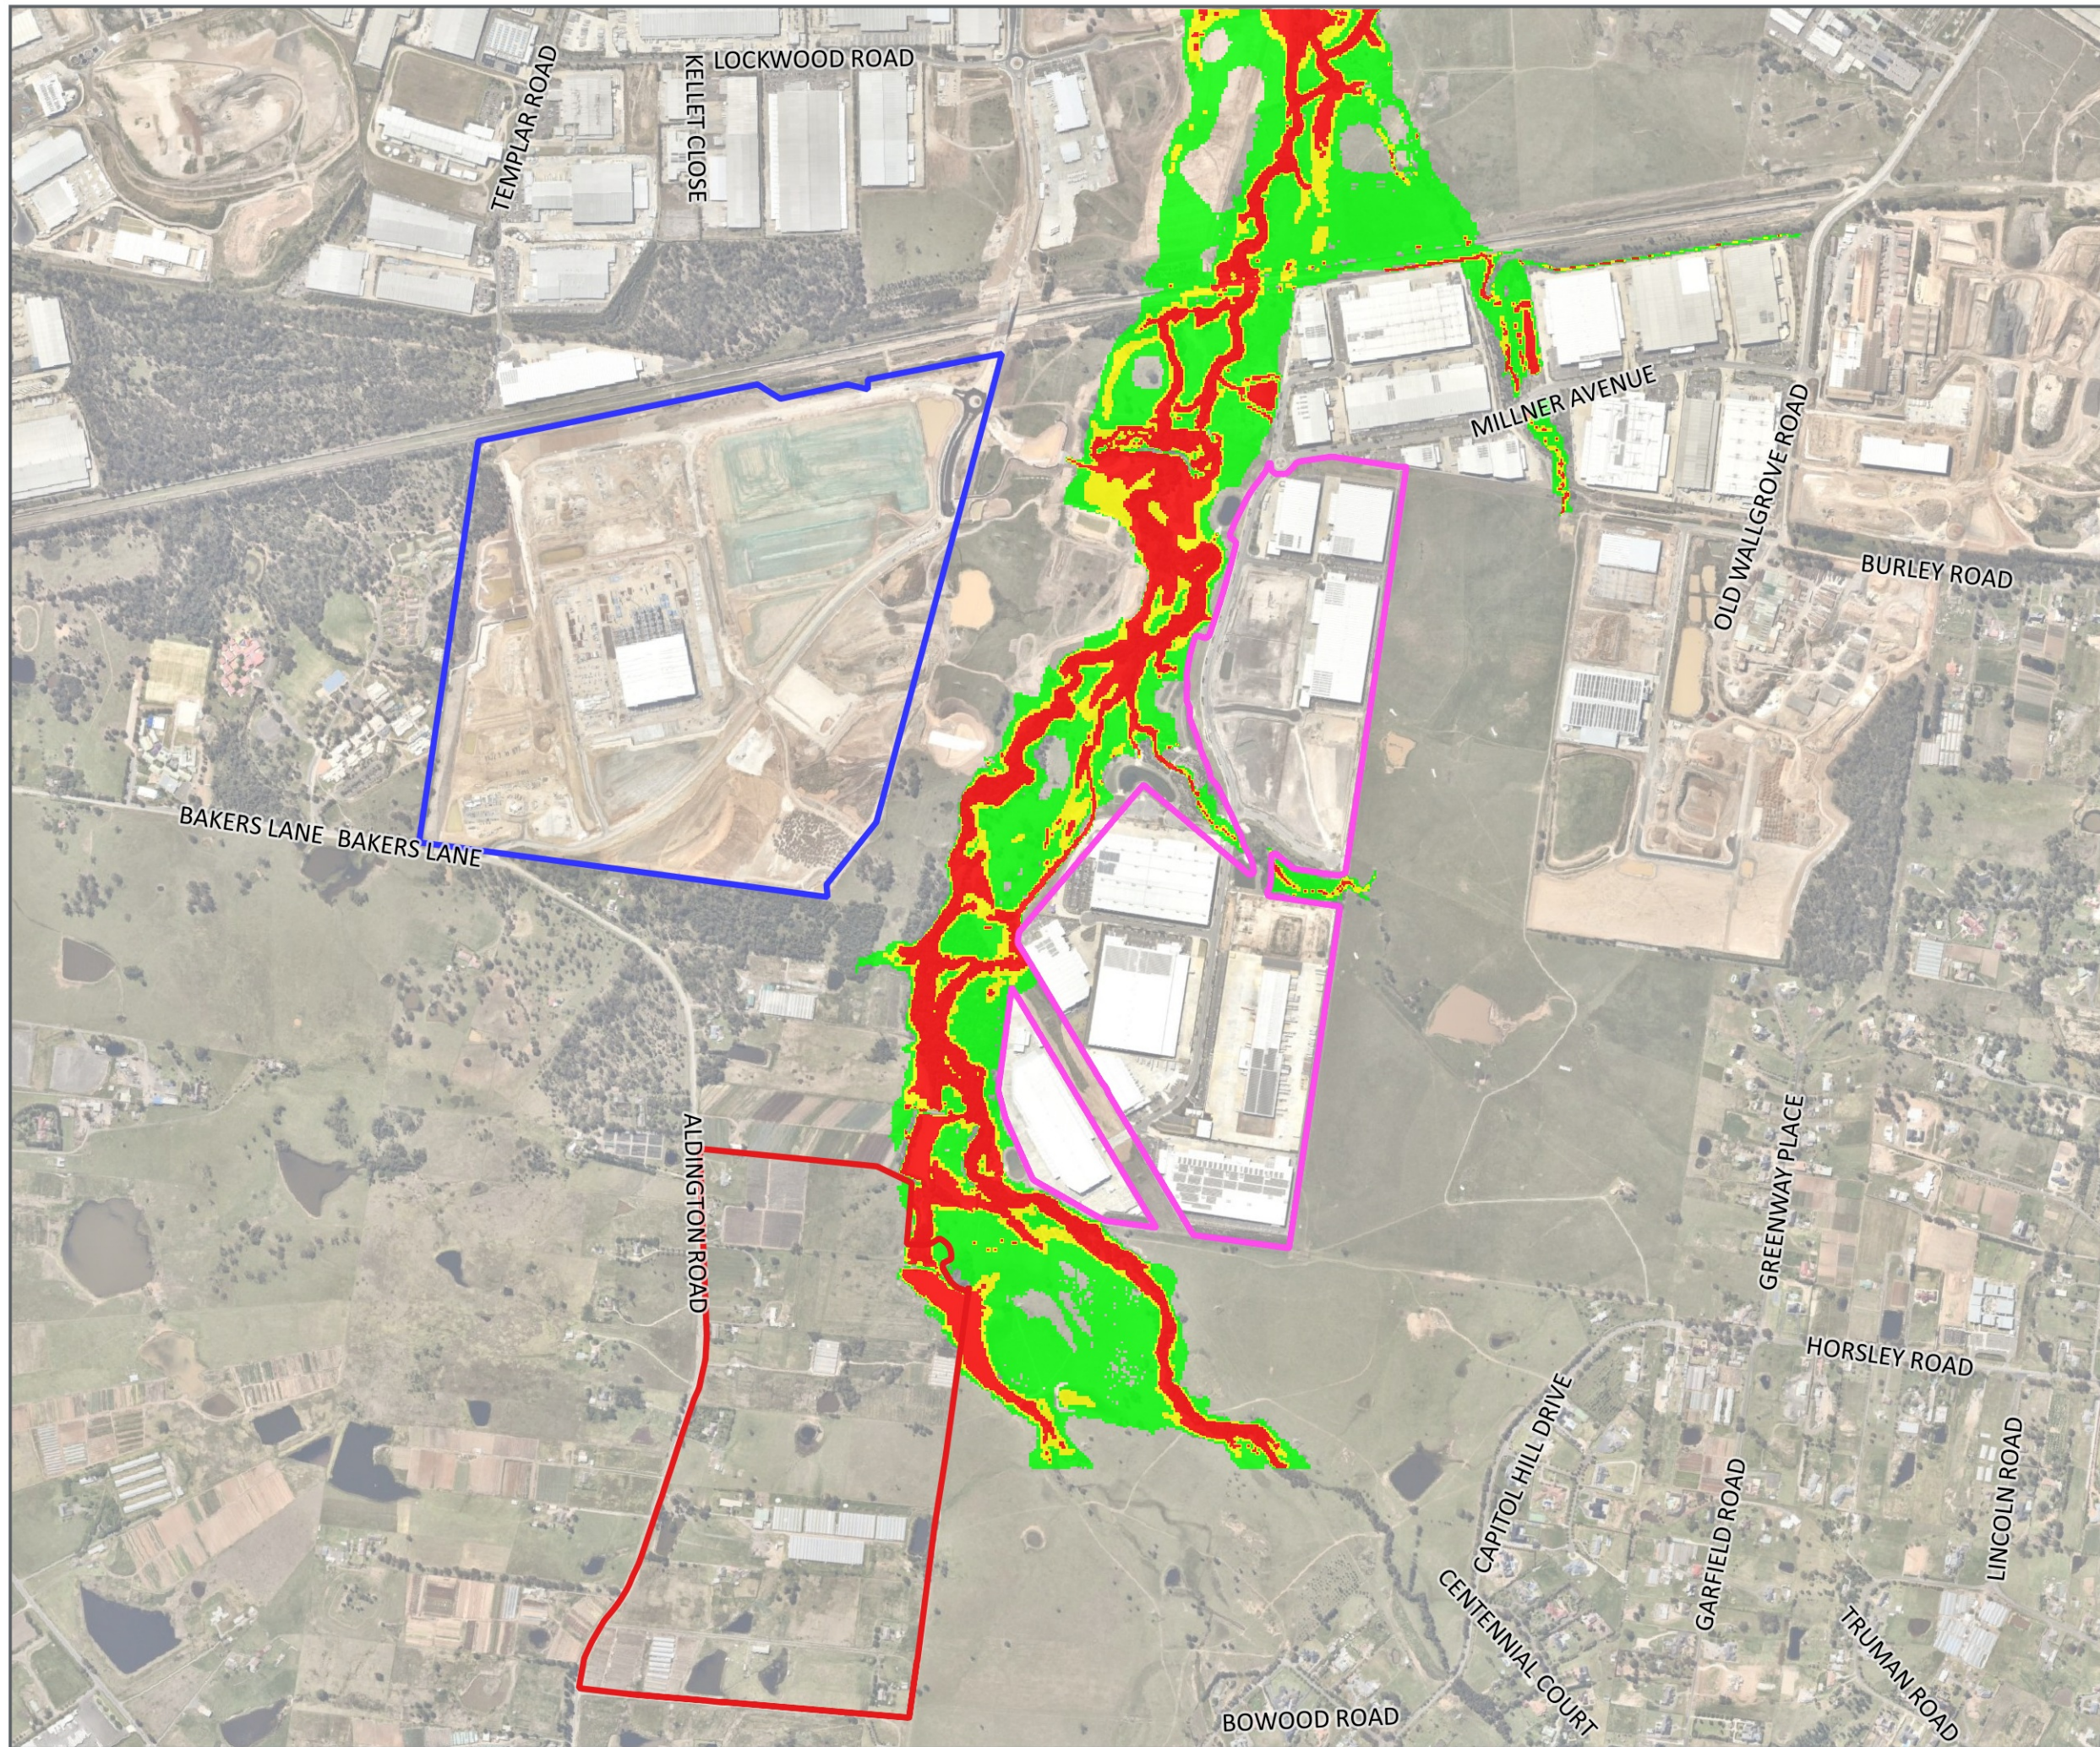


FIGURE 16

1:14000 Scale at A3






Map Produced by St Leonards Water (AWE)
Date: 2020-10-15 | Project: xxxxxxxx
Coordinate System: MGA Zone 56
Map: FKC Figures.qgz

Fife Kemps Creek Pty Limited

200 Aldington Industrial Estate

Benchmark
PMF Flood Extents and Flood Levels

Legend

-  Oakdale_West_Study_Area
-  Oakdale_South_Study_Area
-  200 Aldington_Study_Area

Benchmark PMF
Water Level (m)











-  <= 56
-  56 - 57
-  57 - 58
-  58 - 59
-  59 - 60
-  60 - 61
-  61 - 62
-  62 - 63
-  63 - 64
-  > 64


FIGURE 17

1:14000 Scale at A3





Map Produced by St Leonards Water (AWE)
Date: 2020-10-15 | Project: xxxxxxxx
Coordinate System: MGA Zone 56
Map: FKC Figures.qgz

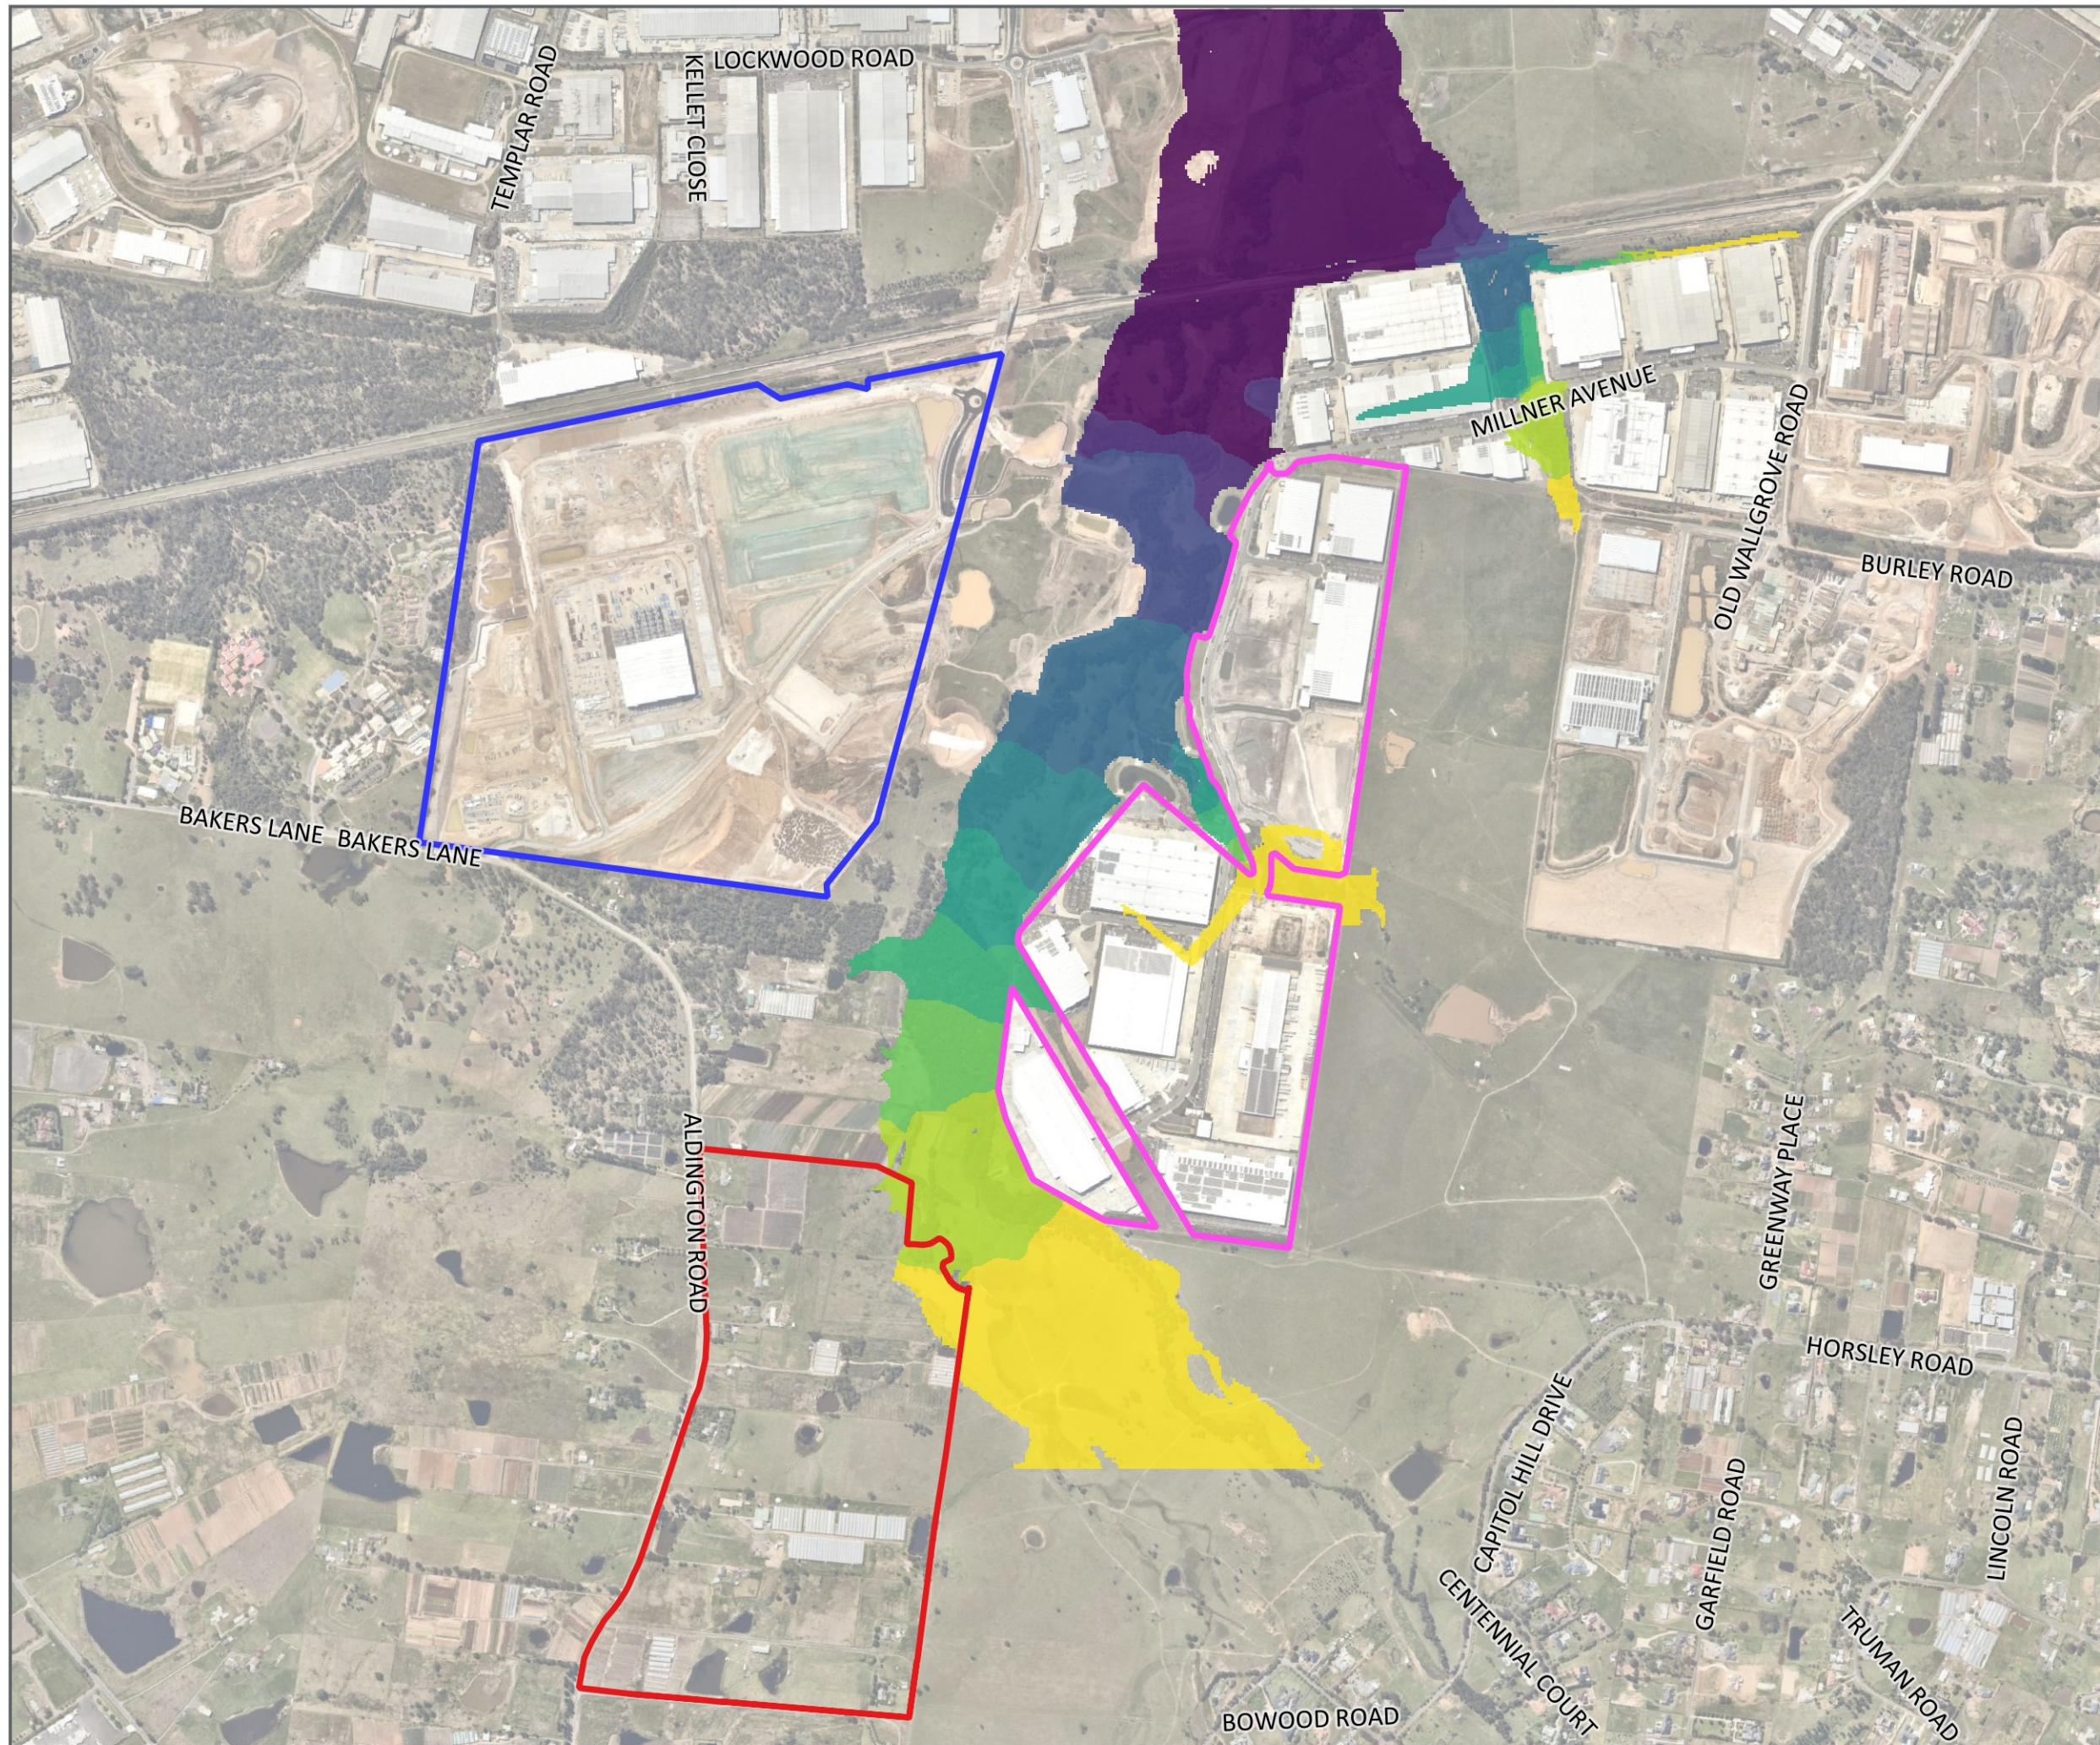

Fife Kemps Creek Pty Limited

200 Aldington Industrial Estate

Benchmark
PMF Depth (m)

Legend

- Oakdale_West_Study_Area
- Oakdale_South_Study_Area
- 200 Aldington_Study_Area

Benchmark PMF
Depth (m)

- 0.00 to 0.10
- 0.10 to 0.30
- 0.30 to 0.50
- 0.50 to 0.70
- 0.70 to 1.00
- 1.00 to 1.50
- > 1.50

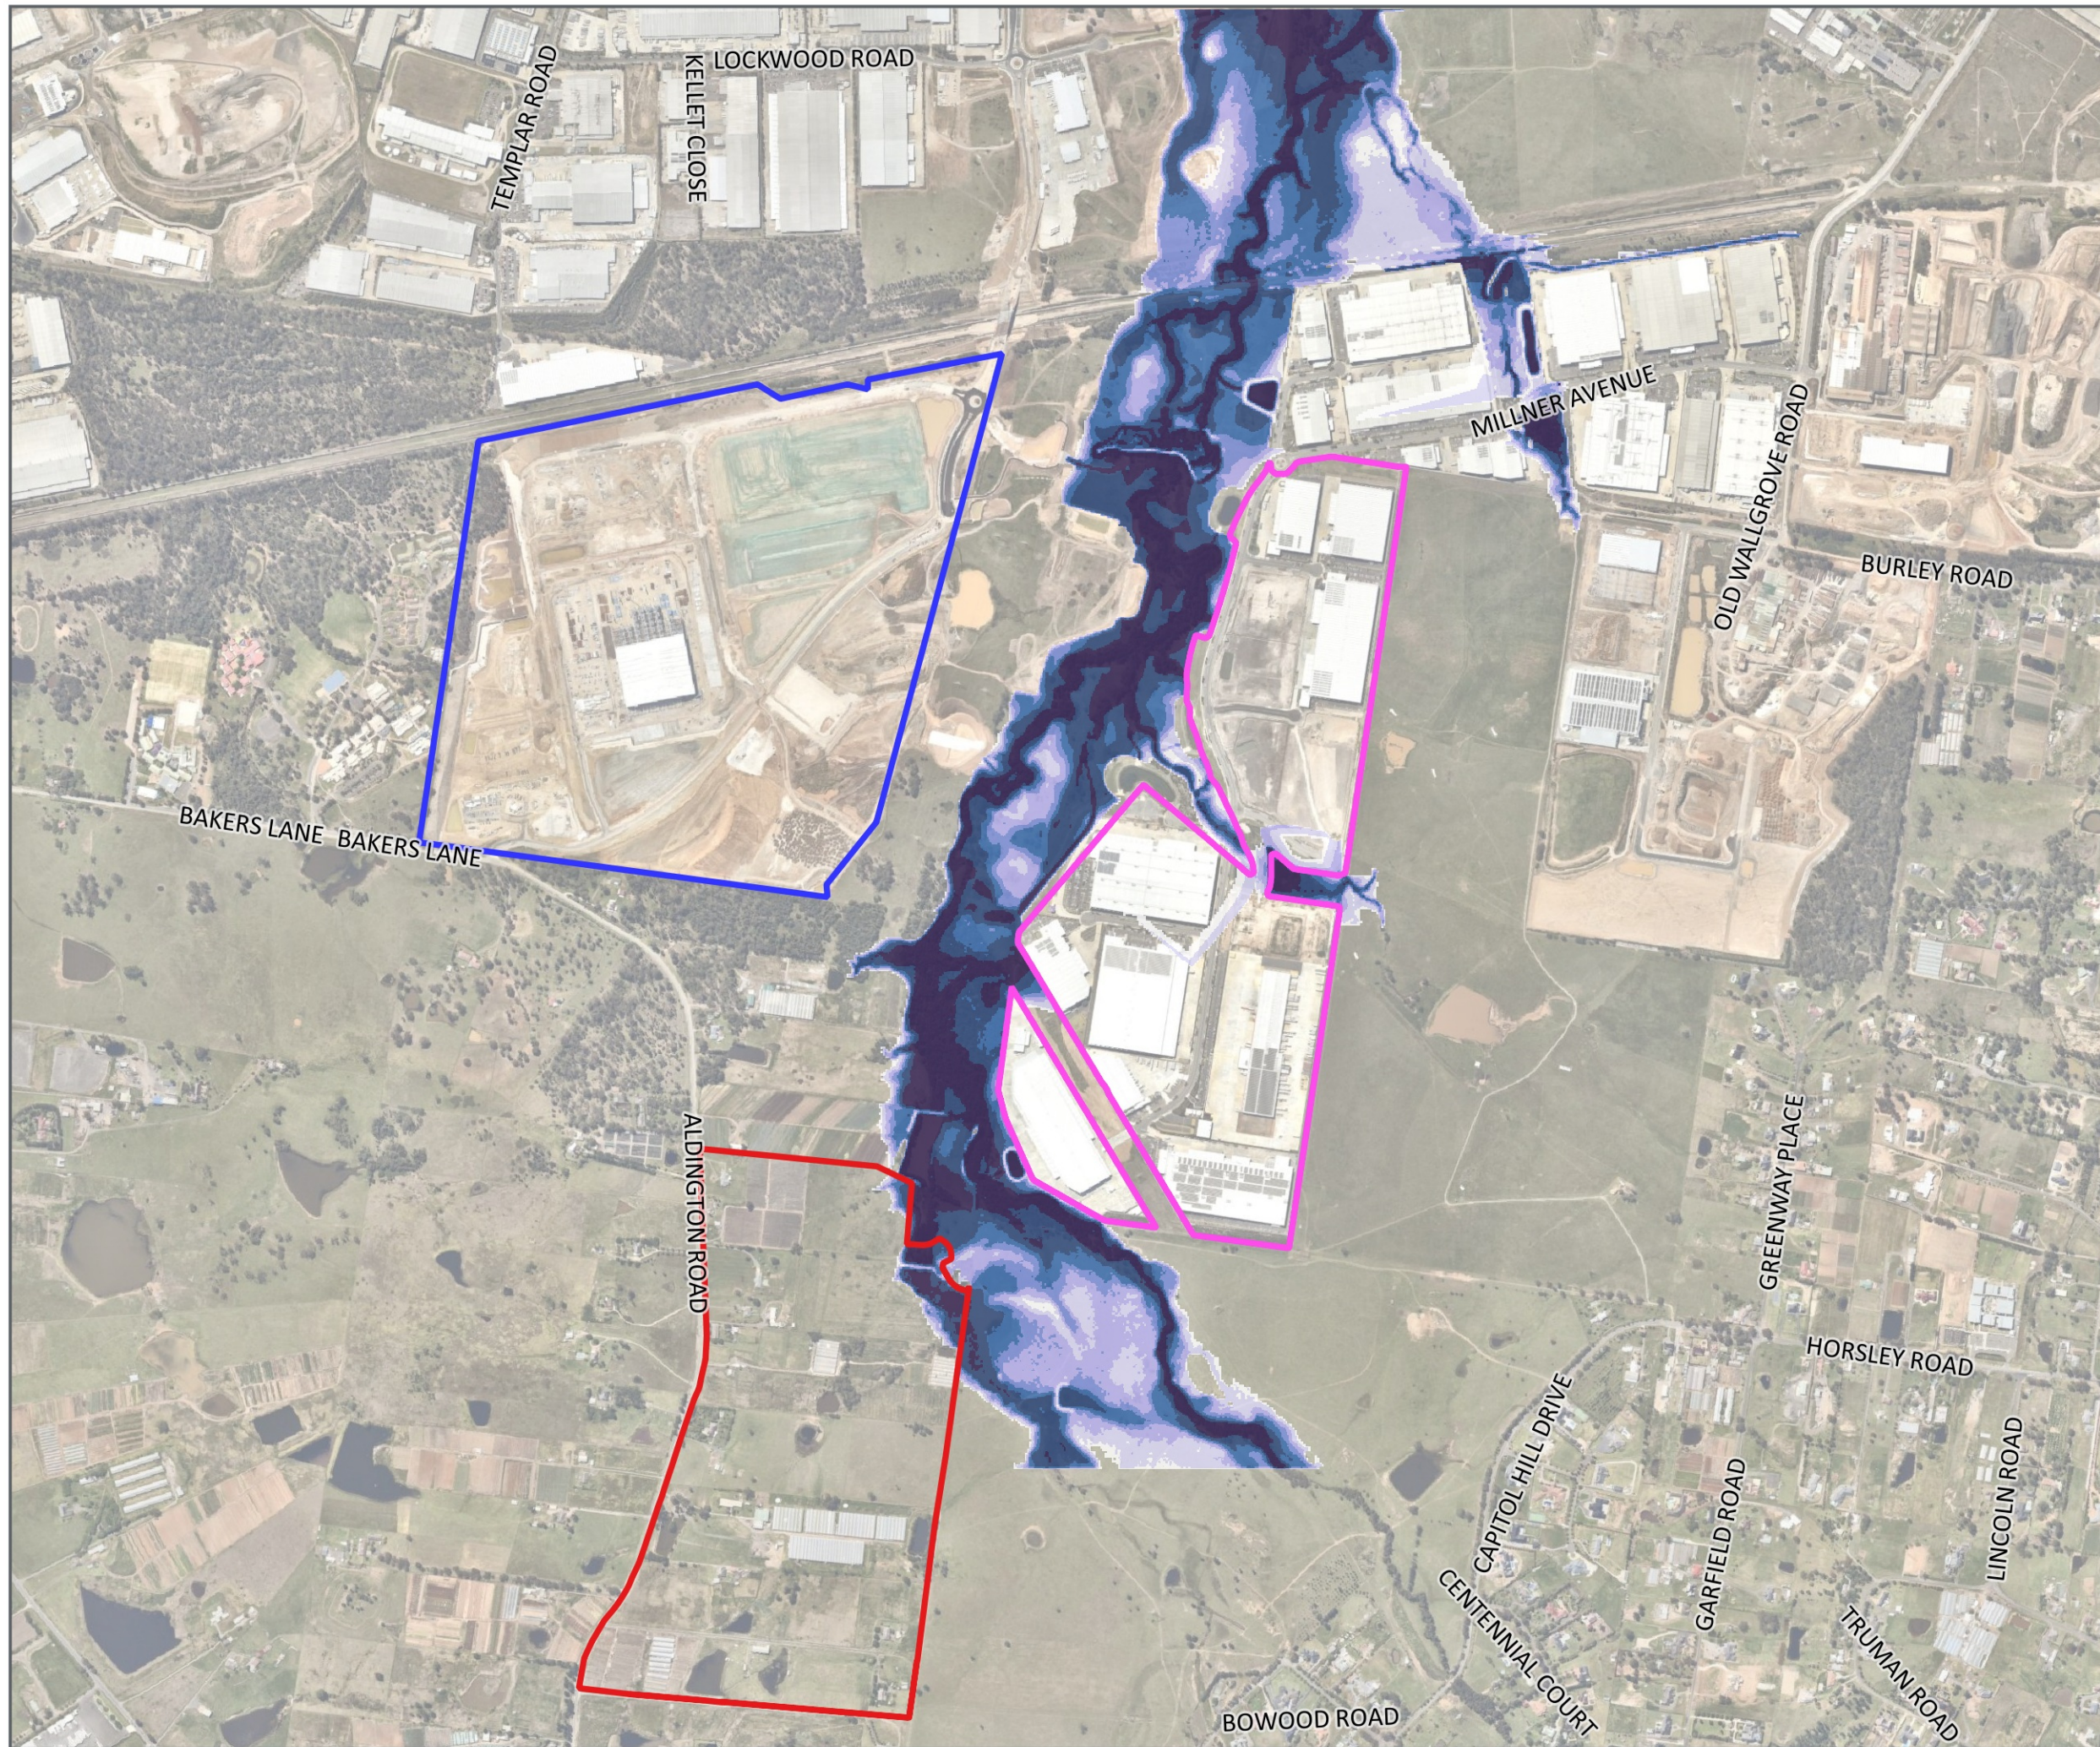


FIGURE 18

1:14000 Scale at A3






Map Produced by St Leonards Water (AWE)
Date: 2020-10-15 | Project: xxxxxxxx
Coordinate System: MGA Zone 56
Map: FKC Figures.qgz

Fife Kemps Creek Pty Limited





 

200 Aldington Industrial Estate

Benchmark
PMF Velocity (m/s)

Legend

-  Oakdale_West_Study_Area
-  Oakdale_South_Study_Area
-  200 Aldington_Study_Area

Benchmark PMF
Velocity (m/s)

 -  0.00 to 0.50
-  0.50 to 1.00
-  1.00 to 1.50
-  1.50 to 2.00
-  2.00 to 3.00
-  > 3.00

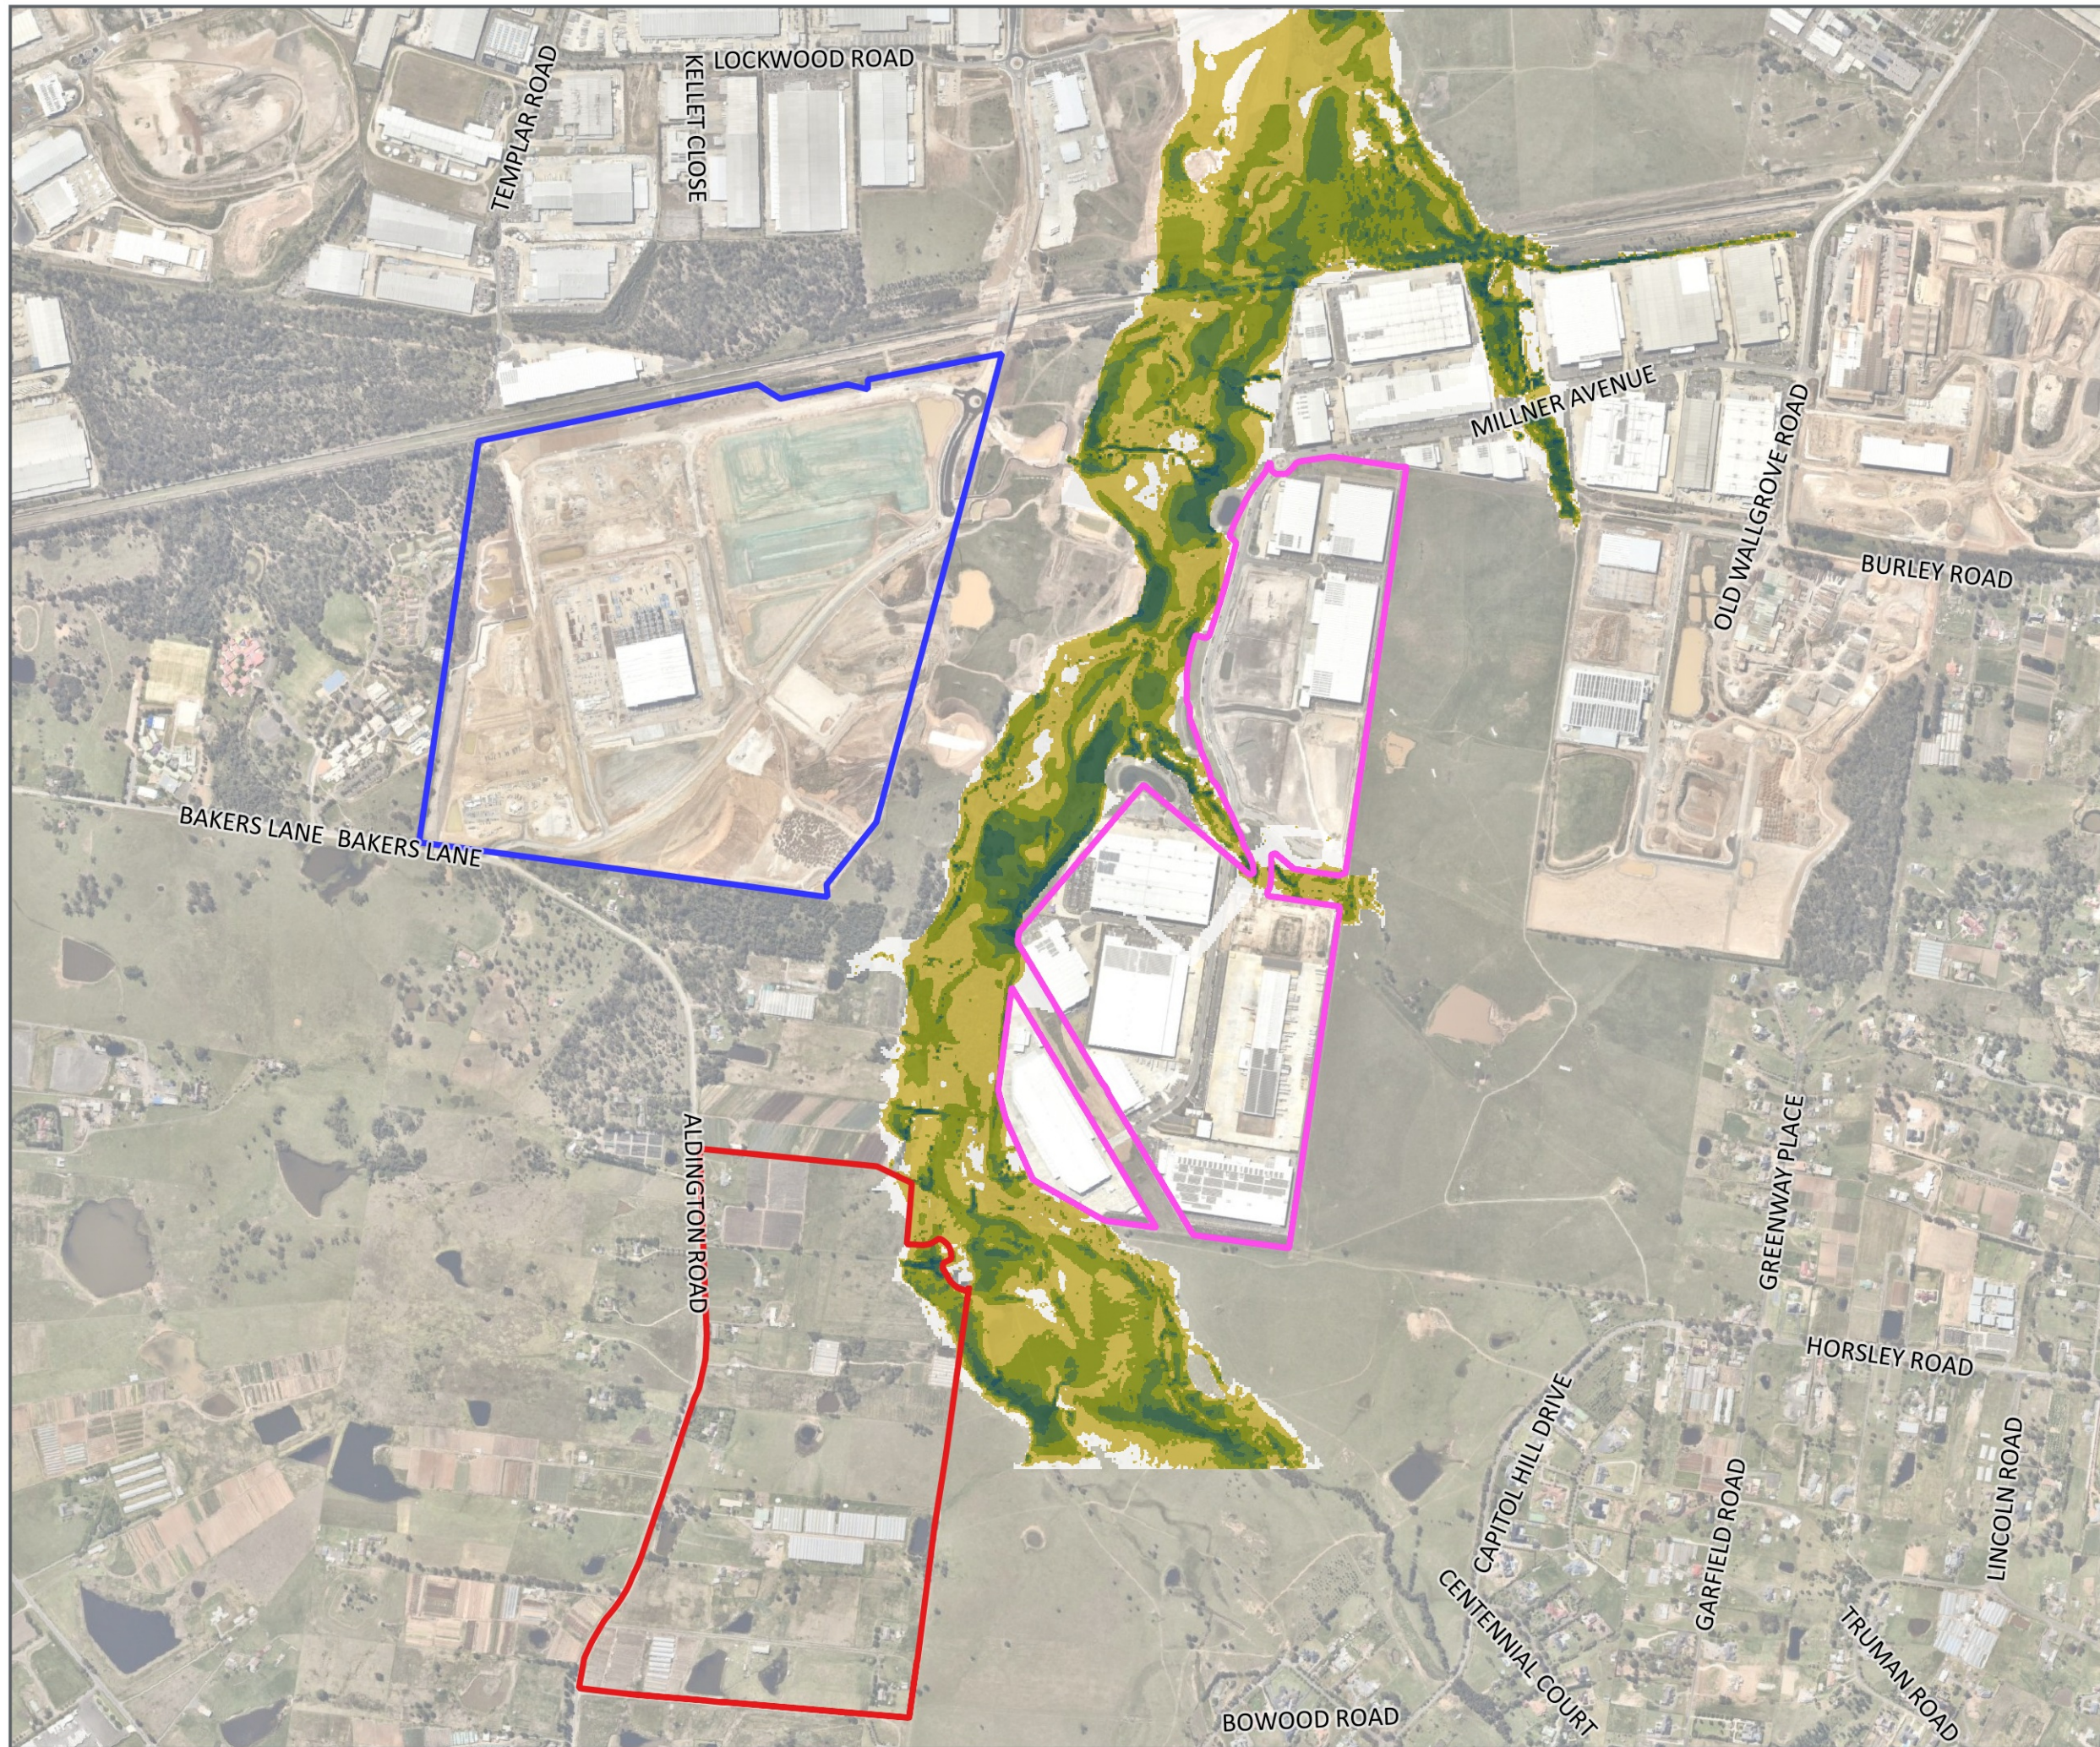


FIGURE 19

1:14000 Scale at A3









Map Produced by St Leonards Water (AWE)
Date: 2020-10-15 | Project: xxxxxxxx
Coordinate System: MGA Zone 56
Map: FKC Figures.qgz

Fife Kemps Creek Pty Limited

200 Aldington Industrial Estate

Benchmark
PMF Provisional Hazard

Legend

-  Oakdale_West_Study_Area
 -  Oakdale_South_Study_Area
 -  200 Aldington_Study_Area
- Benchmark PMF Provisional Hazard
-  Low
 -  Transitional
 -  High

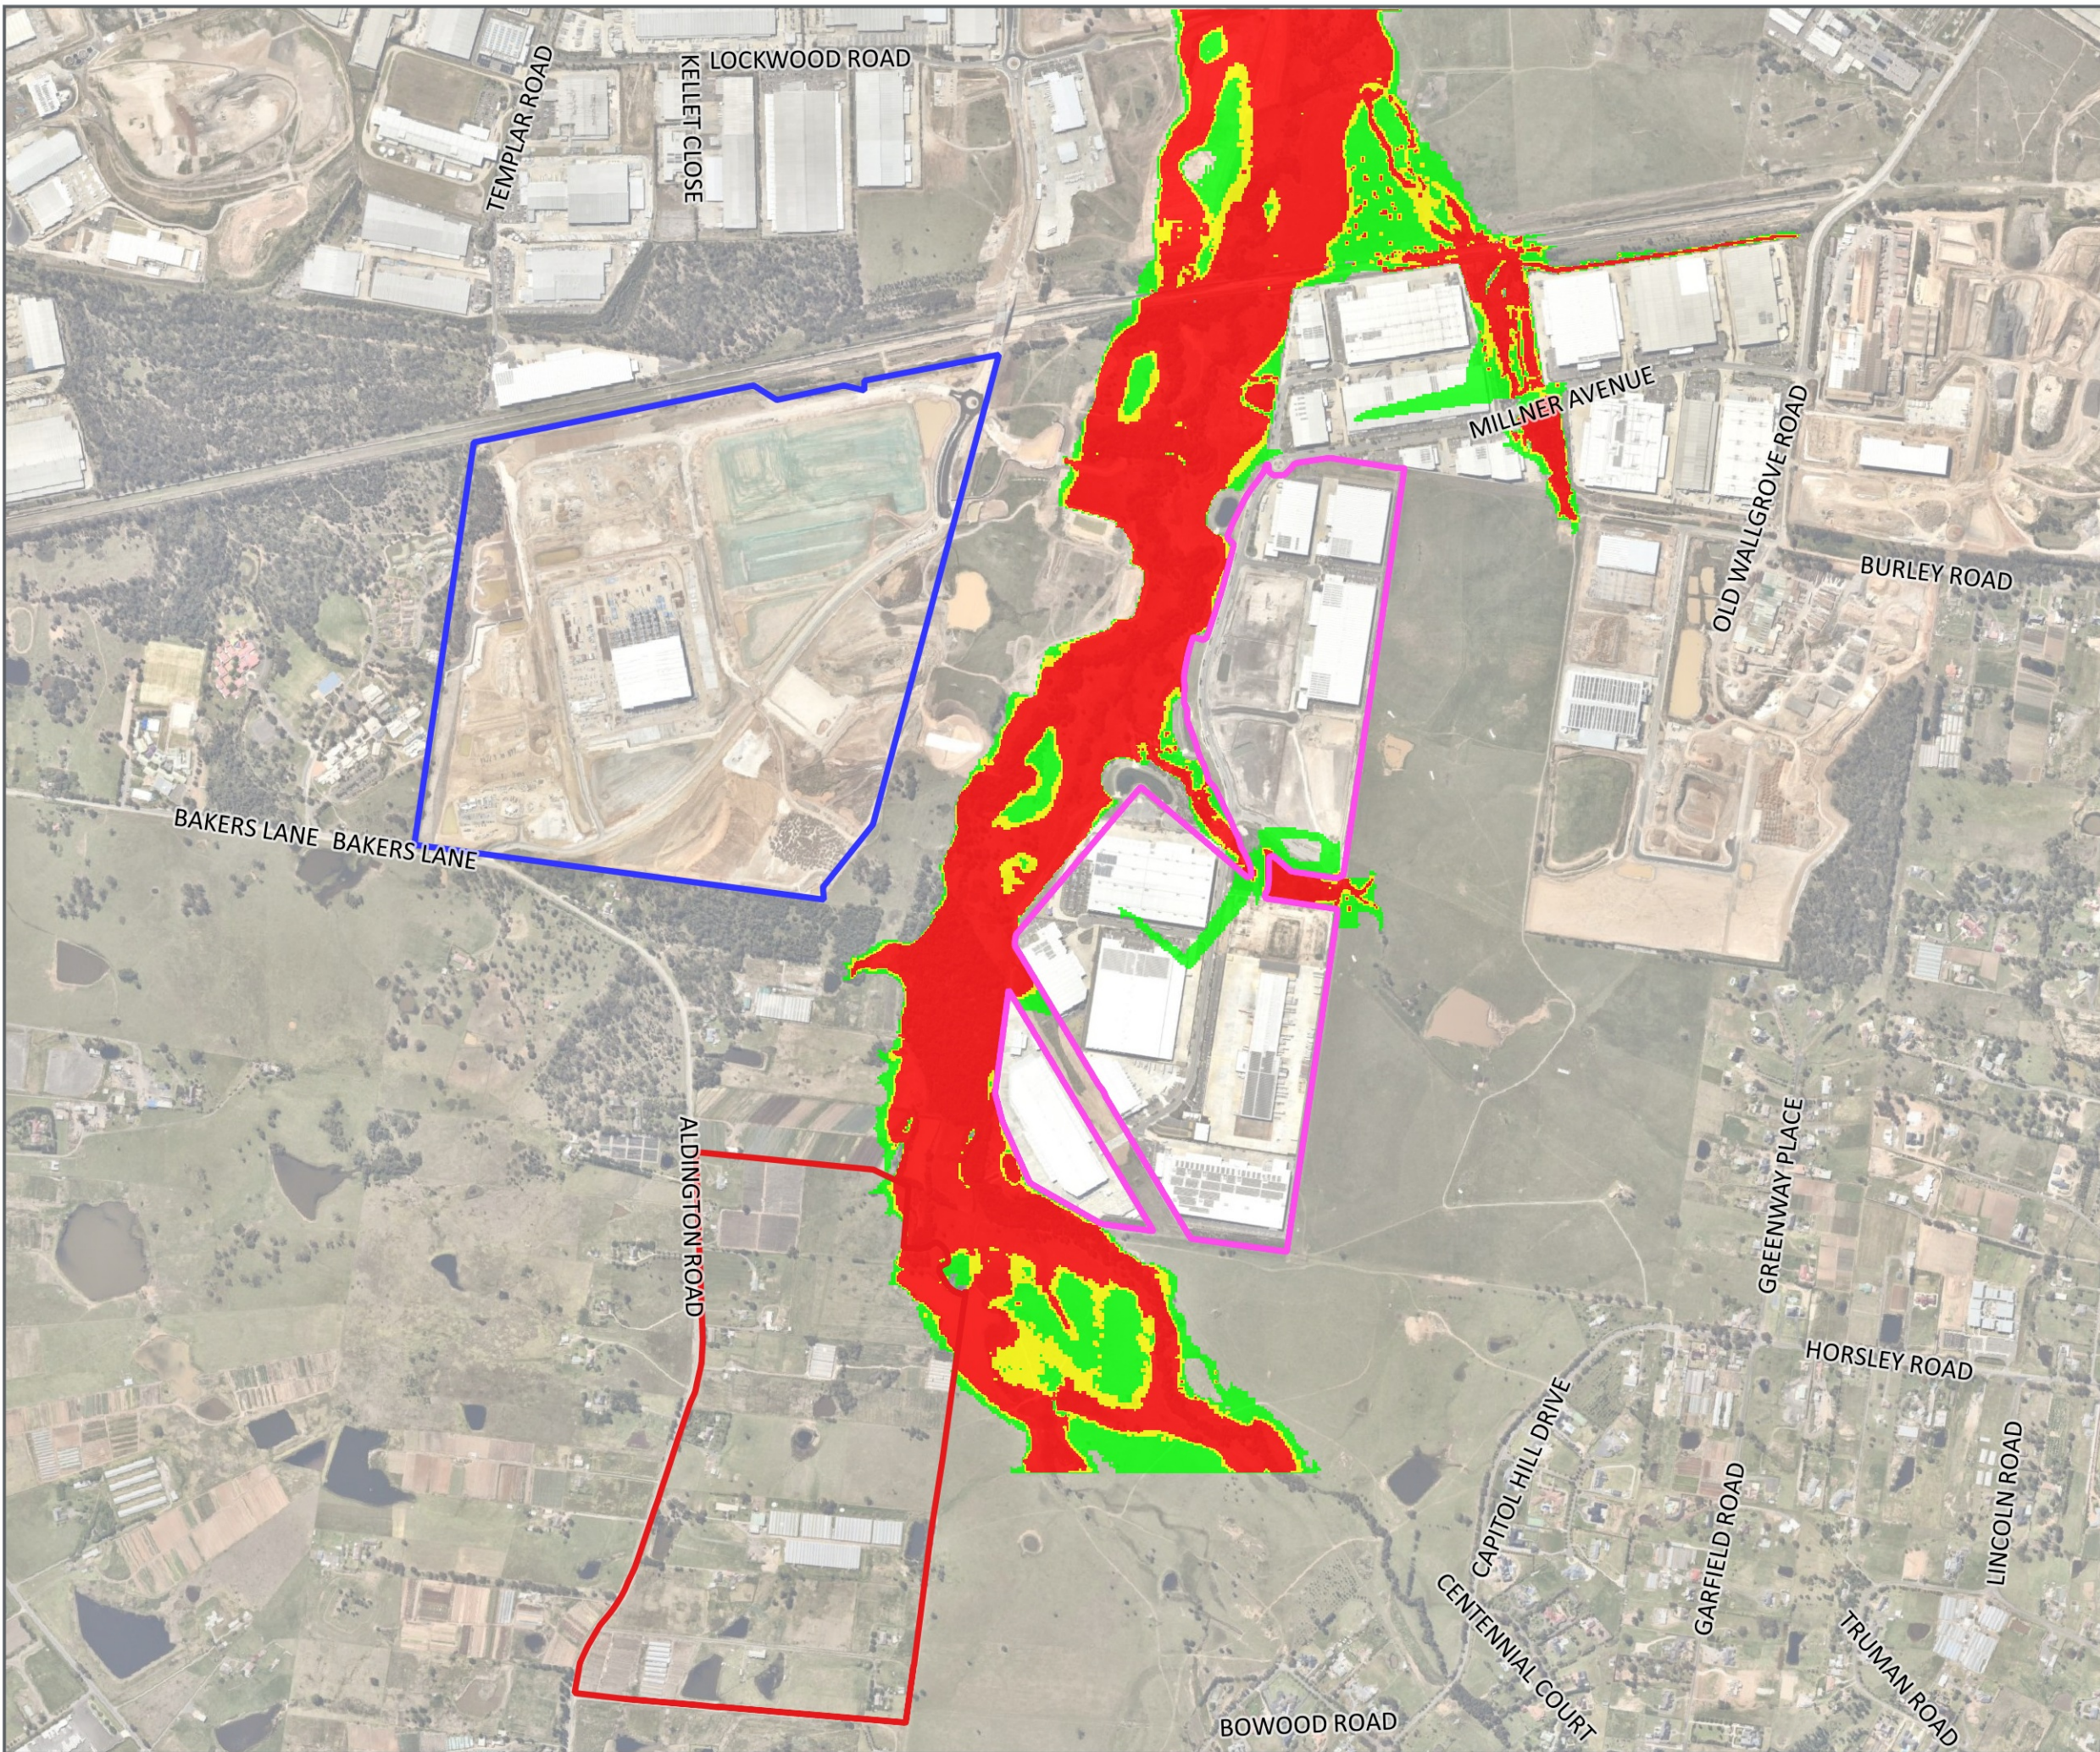


FIGURE 20

1:14000 Scale at A3



Map Produced by St Leonards Water (AWE)
Date: 2020-10-15 | Project: xxxxxxxx
Coordinate System: MGA Zone 56
Map: FKC Figures.qgz