


- (E3) EASEMENT FOR PADMOUNT SUBSTATION 2.75 WIDE (DP1161693)
(R1) RESTRICTION ON THE USE OF LAND (DP1161693) (9)
(R2) RESTRICTION ON THE USE OF LAND (DP1161693) (10)

(X) RESTRICTION ON THE USE OF LAND (DP1109846)
RESTRICTION ON THE USE OF LAND (3)&(4) (DP1153497)
BENEFITED BY:
EASEMENT FOR RETAINING WALL SUPPORT 0.5 WIDE (DP1153498)
EASEMENT FOR RETAINING WALL SUPPORT 0.5 WIDE (DP1153449)

SHEET 6

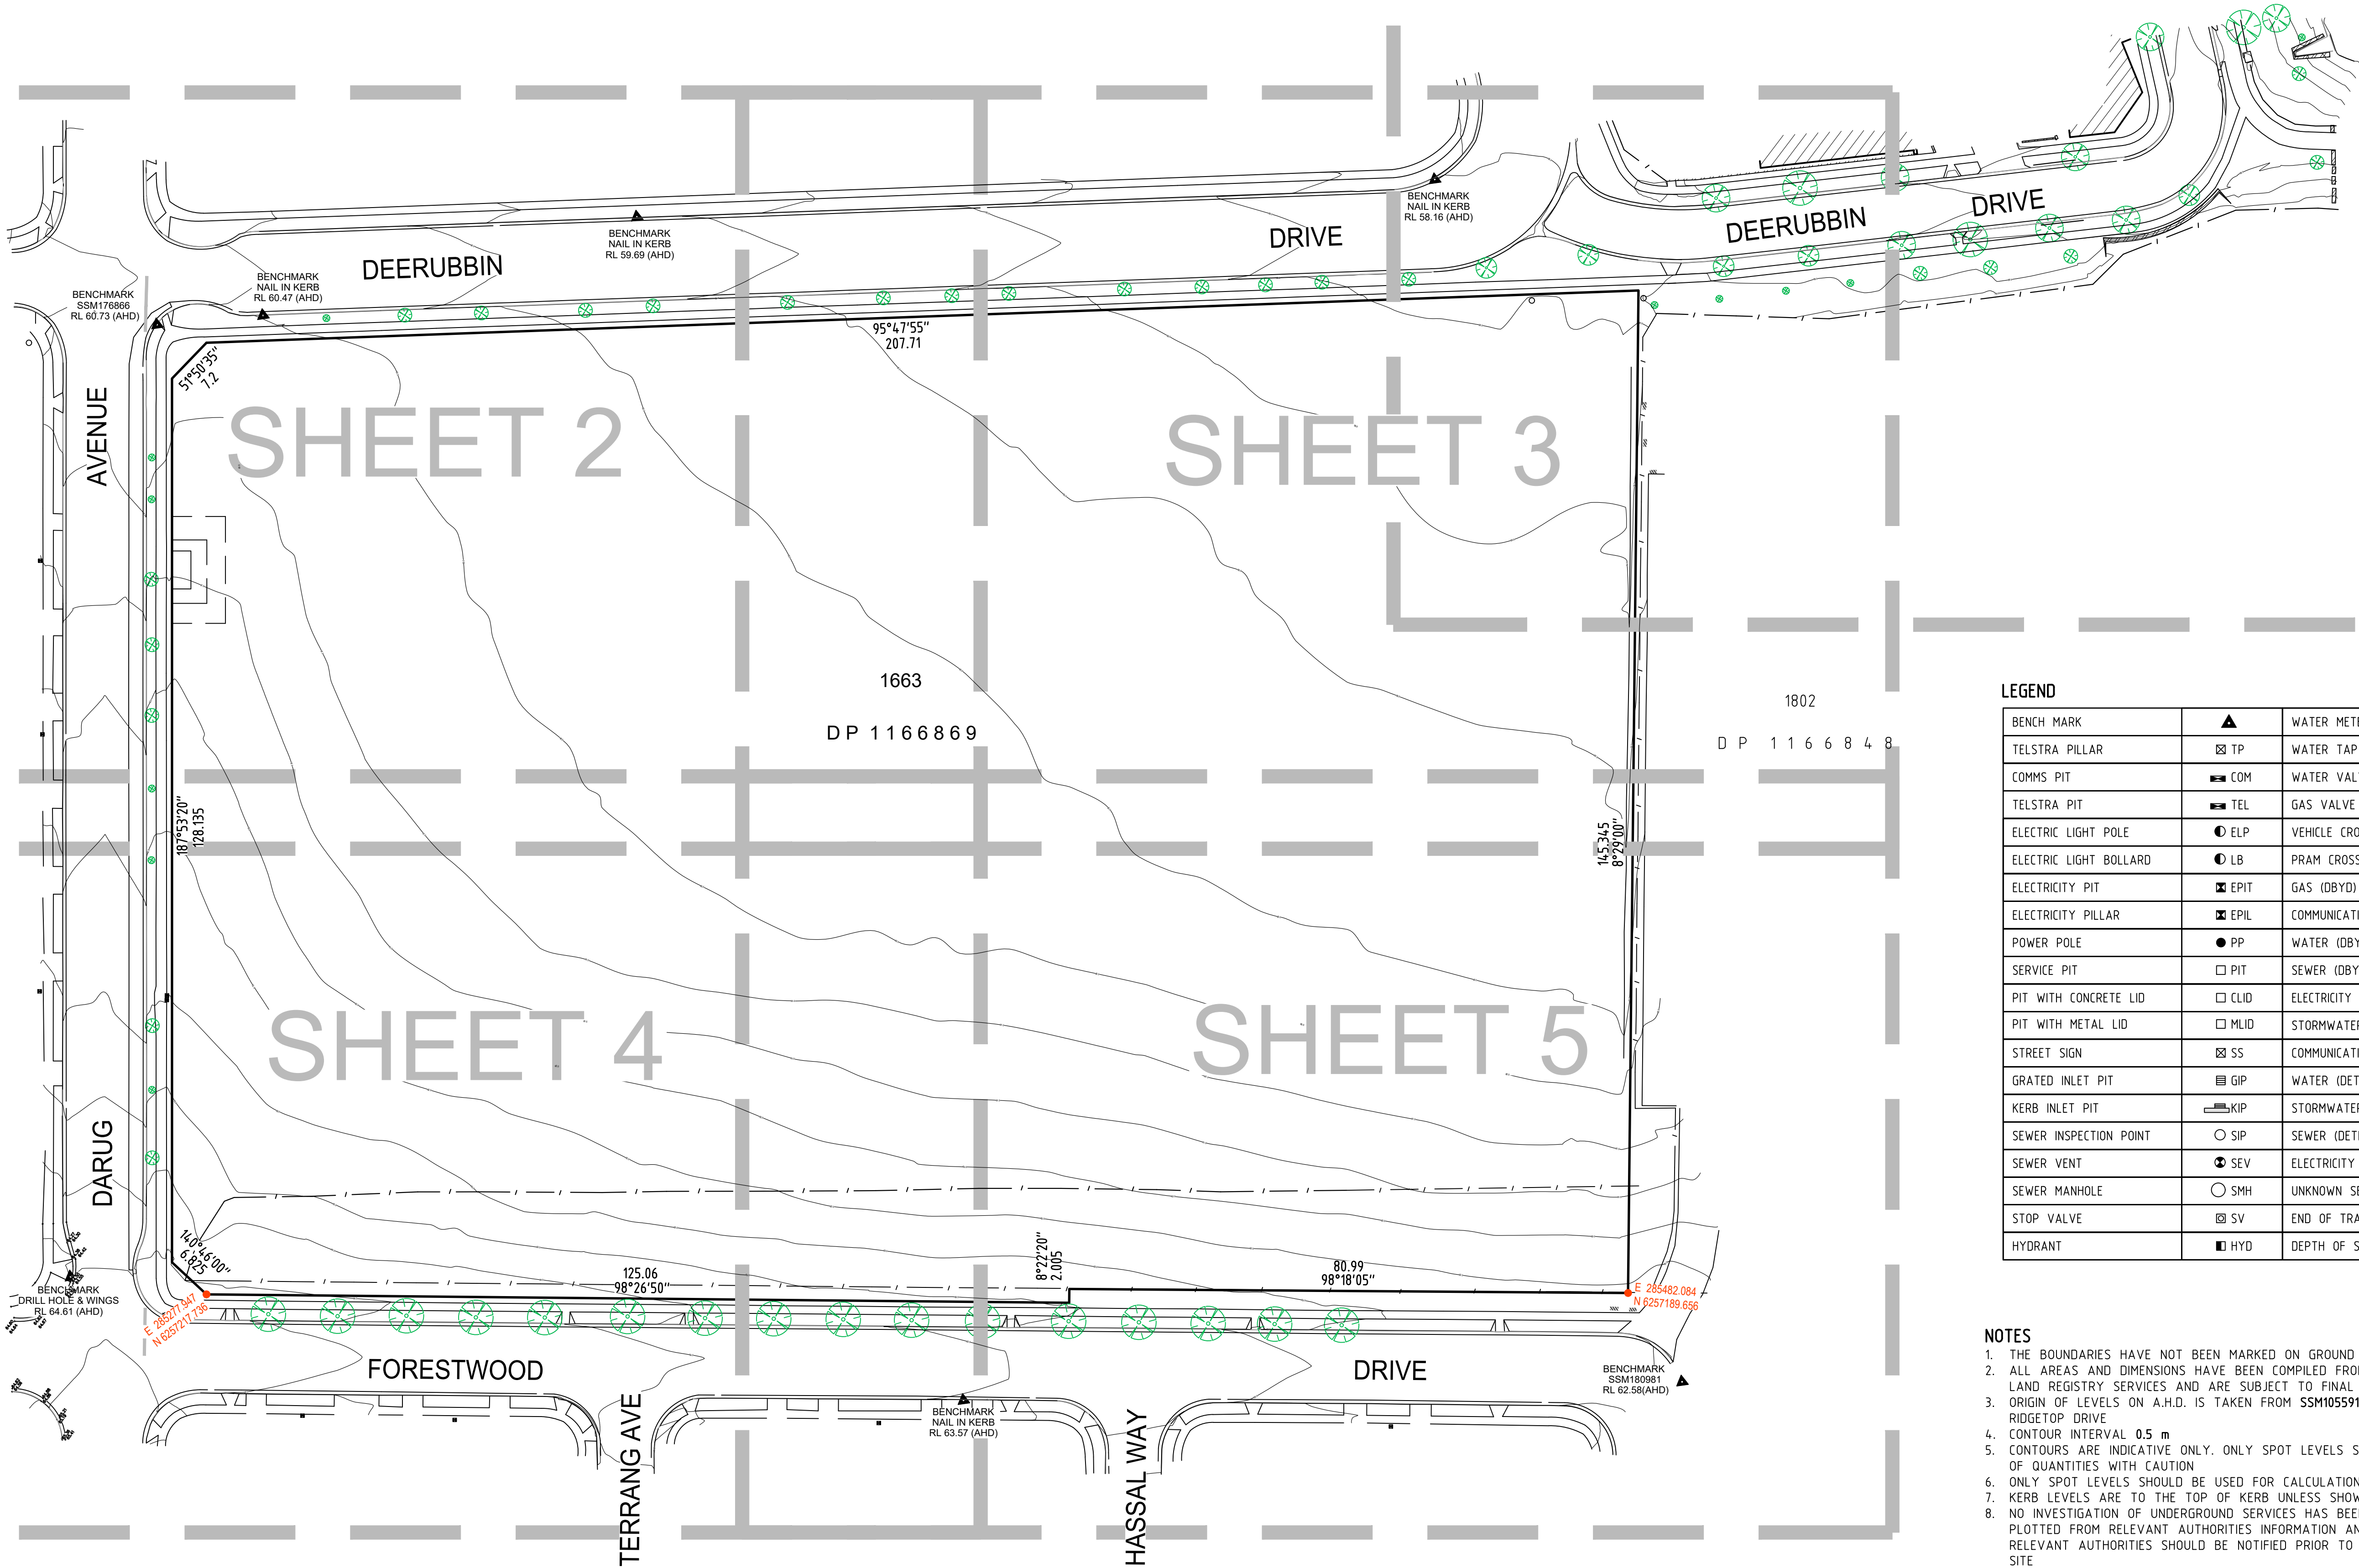

LEGEND

BENCH MARK	▲	WATER METER	WM
TELSTRA PILLAR	TP	WATER TAP	TAP
COMMS PIT	COM	WATER VALVE	WV
TELSTRA PIT	TEL	GAS VALVE	GAS
ELECTRIC LIGHT POLE	ELP	VEHICLE CROSSING	(VC)
ELECTRIC LIGHT BOLLARD	LB	PRAM CROSSING	(PC)
ELECTRICITY PIT	EPIT	GAS (DBYD)	G
ELECTRICITY PILLAR	EPIL	COMMUNICATIONS (DBYD)	C
POWER POLE	PP	WATER (DBYD)	W
SERVICE PIT	PIT	SEWER (DBYD)	S
PIT WITH CONCRETE LID	CLID	ELECTRICITY (U'GROUND) (DBYD)	E
PIT WITH METAL LID	MLID	STORMWATER	SW
STREET SIGN	SS	COMMUNICATIONS (DETECTED)	C(D)
GRATED INLET PIT	GIP	WATER (DETECTED)	W(D)
KERB INLET PIT	KIP	STORMWATER (DETECTED)	SW(D)
SEWER INSPECTION POINT	SIP	SEWER (DETECTED)	S(D)
SEWER VENT	SEV	ELECTRICITY (DETECTED)	E(D)
SEWER MANHOLE	SMH	UNKNOWN SERVICE (DETECTED)	U(D)
STOP VALVE	SV	END OF TRACE	EOT
HYDRANT	HYD	DEPTH OF SERVICE	0.5

NOTES

1. THE BOUNDARIES HAVE NOT BEEN MARKED ON GROUND
2. ALL AREAS AND DIMENSIONS HAVE BEEN COMPILED FROM PLANS MADE AVAILABLE BY NSW LAND REGISTRY SERVICES AND ARE SUBJECT TO FINAL SURVEY
3. ORIGIN OF LEVELS ON A.H.D. IS TAKEN FROM SSM105591 R.L. 64.225 (A.H.D.) IN RIDGETOP DRIVE
4. CONTOUR INTERVAL 0.5 m
5. CONTOURS ARE INDICATIVE ONLY. ONLY SPOT LEVELS SHOULD BE USED FOR CALCULATIONS OF QUANTITIES WITH CAUTION
6. ONLY SPOT LEVELS SHOULD BE USED FOR CALCULATIONS OF QUANTITIES WITH CAUTION
7. KERB LEVELS ARE TO THE TOP OF KERB UNLESS SHOWN OTHERWISE
8. NO INVESTIGATION OF UNDERGROUND SERVICES HAS BEEN MADE. SERVICES HAVE BEEN PLOTTED FROM RELEVANT AUTHORITIES INFORMATION AND HAVE NOT BEEN SURVEYED. ALL RELEVANT AUTHORITIES SHOULD BE NOTIFIED PRIOR TO ANY EXCAVATION ON OR NEAR THE SITE
9. 8/4/7 DENOTES TREE SPREAD OF 8m, TRUNK DIAMETER OF 0.4m & APPROX HEIGHT OF 7m
10. SHOWS APPROXIMATE POSITION OF ROAD LINEMARKING AND IS INDICATIVE ONLY
11. BEARINGS SHOWN ARE MGA (MAP GRID OF AUSTRALIA) ADD APPROX. 1°00' FOR TRUE NORTH



SCALE 1:500 @ A1

D	00/00/00	—	00
C	00/00/00	—	00
B	08/02/21	ROAD DETAIL & LEVELS ADDED, DETECTED SERVICES ADDED	002
A	26/11/20	ELECTRICAL DBYD UPDATED, 3D CONTOURS & BDY COORDINATES	AS100225 001
Revision	Date	Description	Reference




THIS IS THE PLAN REFERRED TO IN MY LETTER DATED:

Registered Surveyor NSW

Client NSW DEPARTMENT OF EDUCATION
Drawing title
PLAN OF DETAIL AND LEVELS OVER LOT 1663 IN DP1166869
KNOWN AS 1-23 FORESTWOOD DRIVE, GLENMORE PARK

datum AHD
site Area 3,001 ha
LGA PENRITH
reference number 51025 001DT
scale 1:500 @ A1
date of survey 14/05/2020
SHEET 1 OF 6

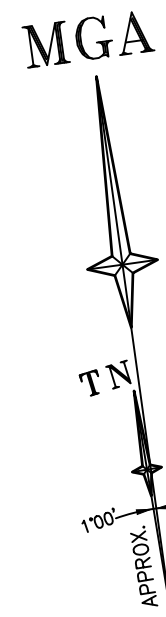

DEERUBBIN

DRIVE

DEERUBBIN

AVENUE


1663

DP 1166869

GRASS FIELD
(X)



SEE SHEET 1 FOR NOTES & LEGEND

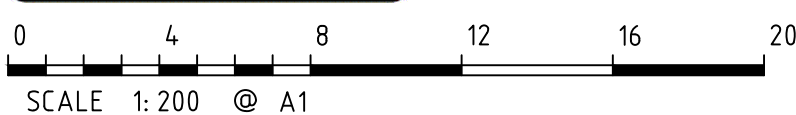



D	00/00/00	—	00
C	00/00/00	—	00
B	08/02/21	ROAD DETAIL & LEVELS ADDED, DETECTED SERVICES ADDED	002
A	26/11/20	ELECTRICAL DBYD UPDATED, 3D CONTOURS & BDY COORDINATES	51025 001
Revision	Date	Description	Reference



THIS IS THE PLAN REFERRED TO IN MY LETTER DATED:
Registered Surveyor NSW

Client NSW DEPARTMENT OF EDUCATION
Drawing title
PLAN OF DETAIL AND LEVELS OVER LOT 1663 IN DP1166869
KNOWN AS 1-23 FORESTWOOD DRIVE, GLENMORE PARK

datum AHD
site Area 3.001 ha
LGA PENRITH
reference number 51025 001DT
scale 1:200
date of survey 14/05/2020
SHEET 2
OF 6

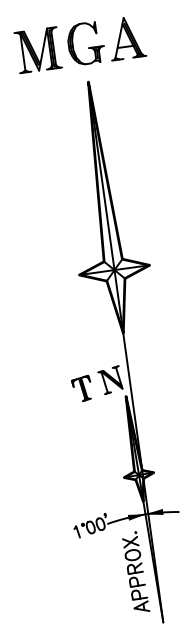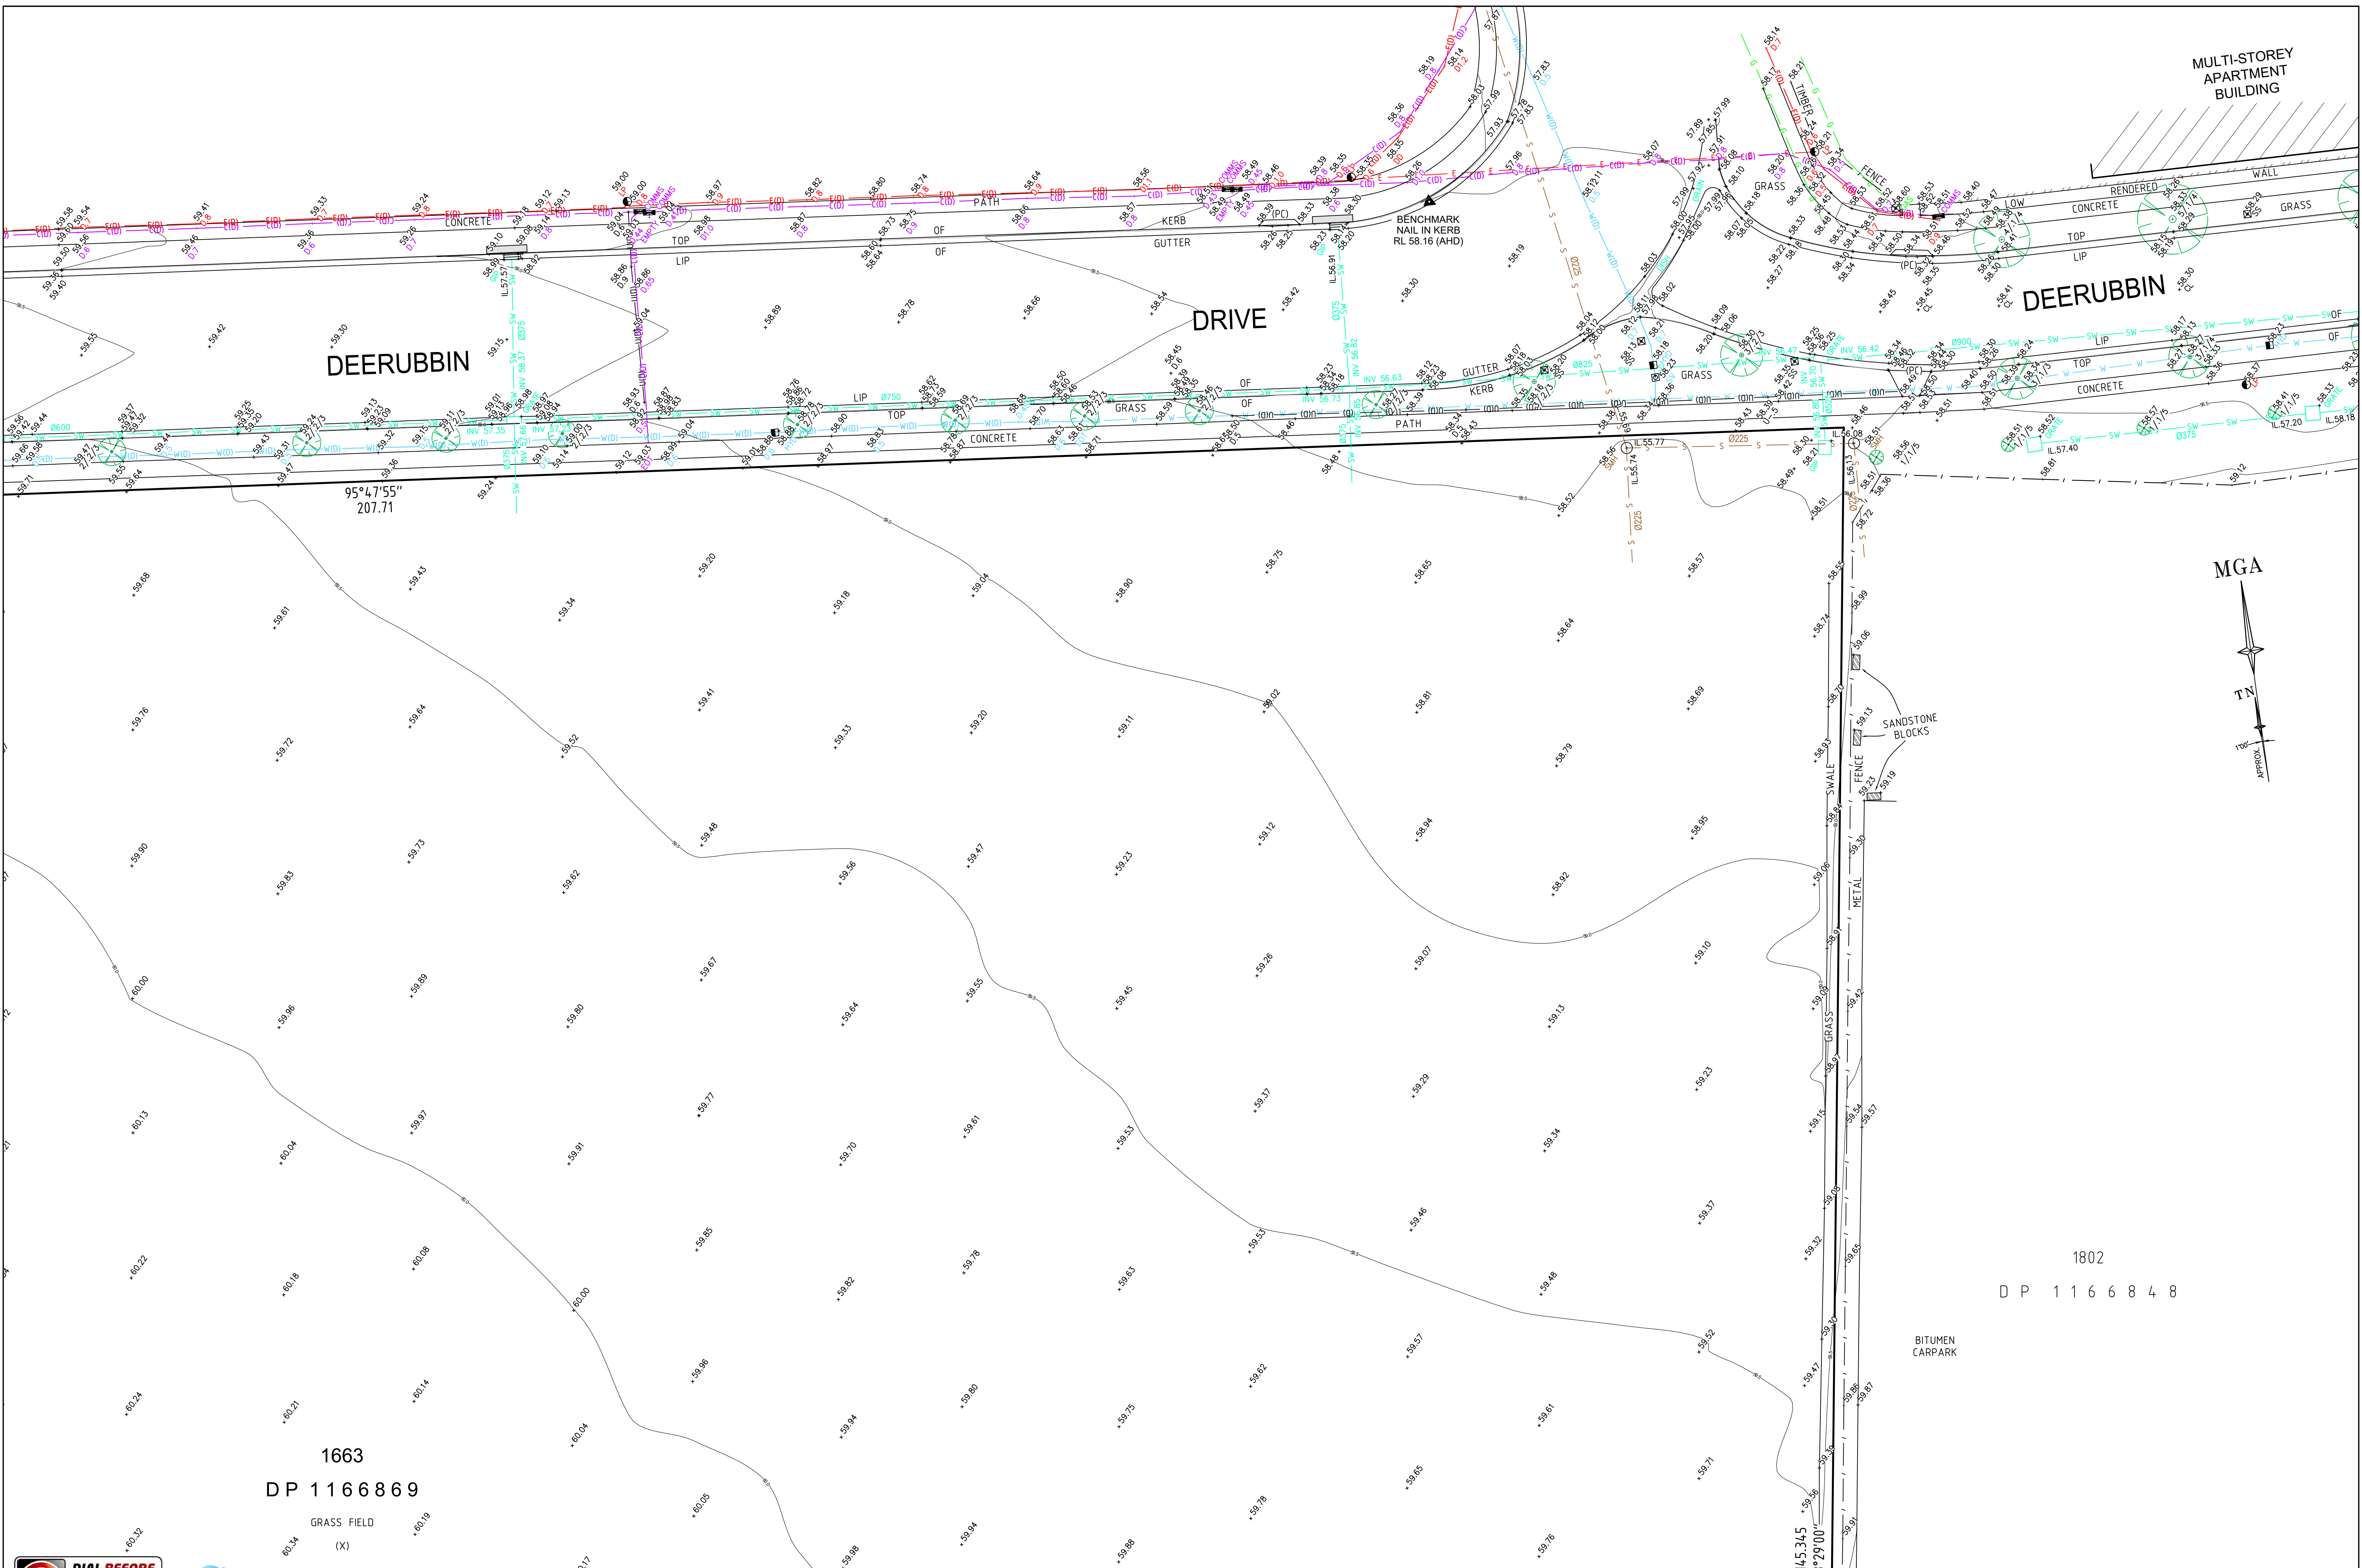

SCALE 1:200 @ A1

0 4 8 12 16 20

SEE SHEET 1 FOR NOTES & LEGEND

D	00/00/00	—	00
C	00/00/00	—	00
B	08/02/21	ROAD DETAIL & LEVELS ADDED, DETECTED SERVICES ADDED	002
A	26/11/20	ELECTRICAL DBYD UPDATED, 3D CONTOURS & BDY COORDINATES	001
Revision	Date	Description	Reference

THIS IS THE PLAN REFERRED TO IN MY LETTER DATED:

.....

Registered Surveyor NSW

Client NSW DEPARTMENT OF EDUCATION

Drawing title

PLAN OF DETAIL AND LEVELS OVER LOT 1663 IN DP1166869 KNOWN AS 1-23 FORESTWOOD DRIVE, GLENMORE PARK

datum AHD

site Area 3.001 ha

LGA PENRITH


reference number 51025 001DT

scale 1:200

date of survey 14/05/2020

SHEET 3

MGA

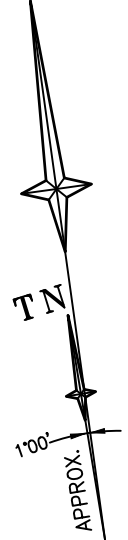

1663
DP 1166869

GRASS FIELD
(X)

DARUG

AVENUE

DARUG


FORESTWOOD

DRIVE

TERRANG AVE



SEE SHEET 1 FOR NOTES & LEGEND

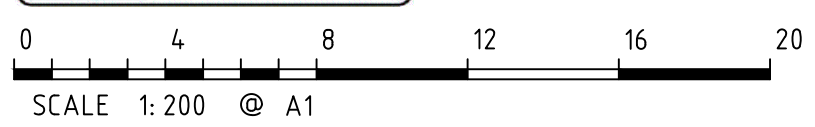

D	00/00/00	—	00
C	00/00/00	—	00
B	08/02/21	ROAD DETAIL & LEVELS ADDED, DETECTED SERVICES ADDED	002
A	26/11/20	ELECTRICAL DBYD UPDATED, 3D CONTOURS & BDY COORDINATES	001
Revision	Date	Description	Reference





THIS IS THE PLAN REFERRED TO IN MY LETTER DATED:
.....
Registered Surveyor NSW

Client NSW DEPARTMENT OF EDUCATION
Drawing title
PLAN OF DETAIL AND LEVELS OVER LOT 1663 IN DP1166869
KNOWN AS 1-23 FORESTWOOD DRIVE, GLENMORE PARK


datum AHD
site Area 3.001 ha
LGA PENRITH
reference number 51025 001DT
scale 1:200 @A1
date of survey 14/05/2020
SHEET 4
OF 6

1663
DP 1166869

GRASS FIELD
(X)

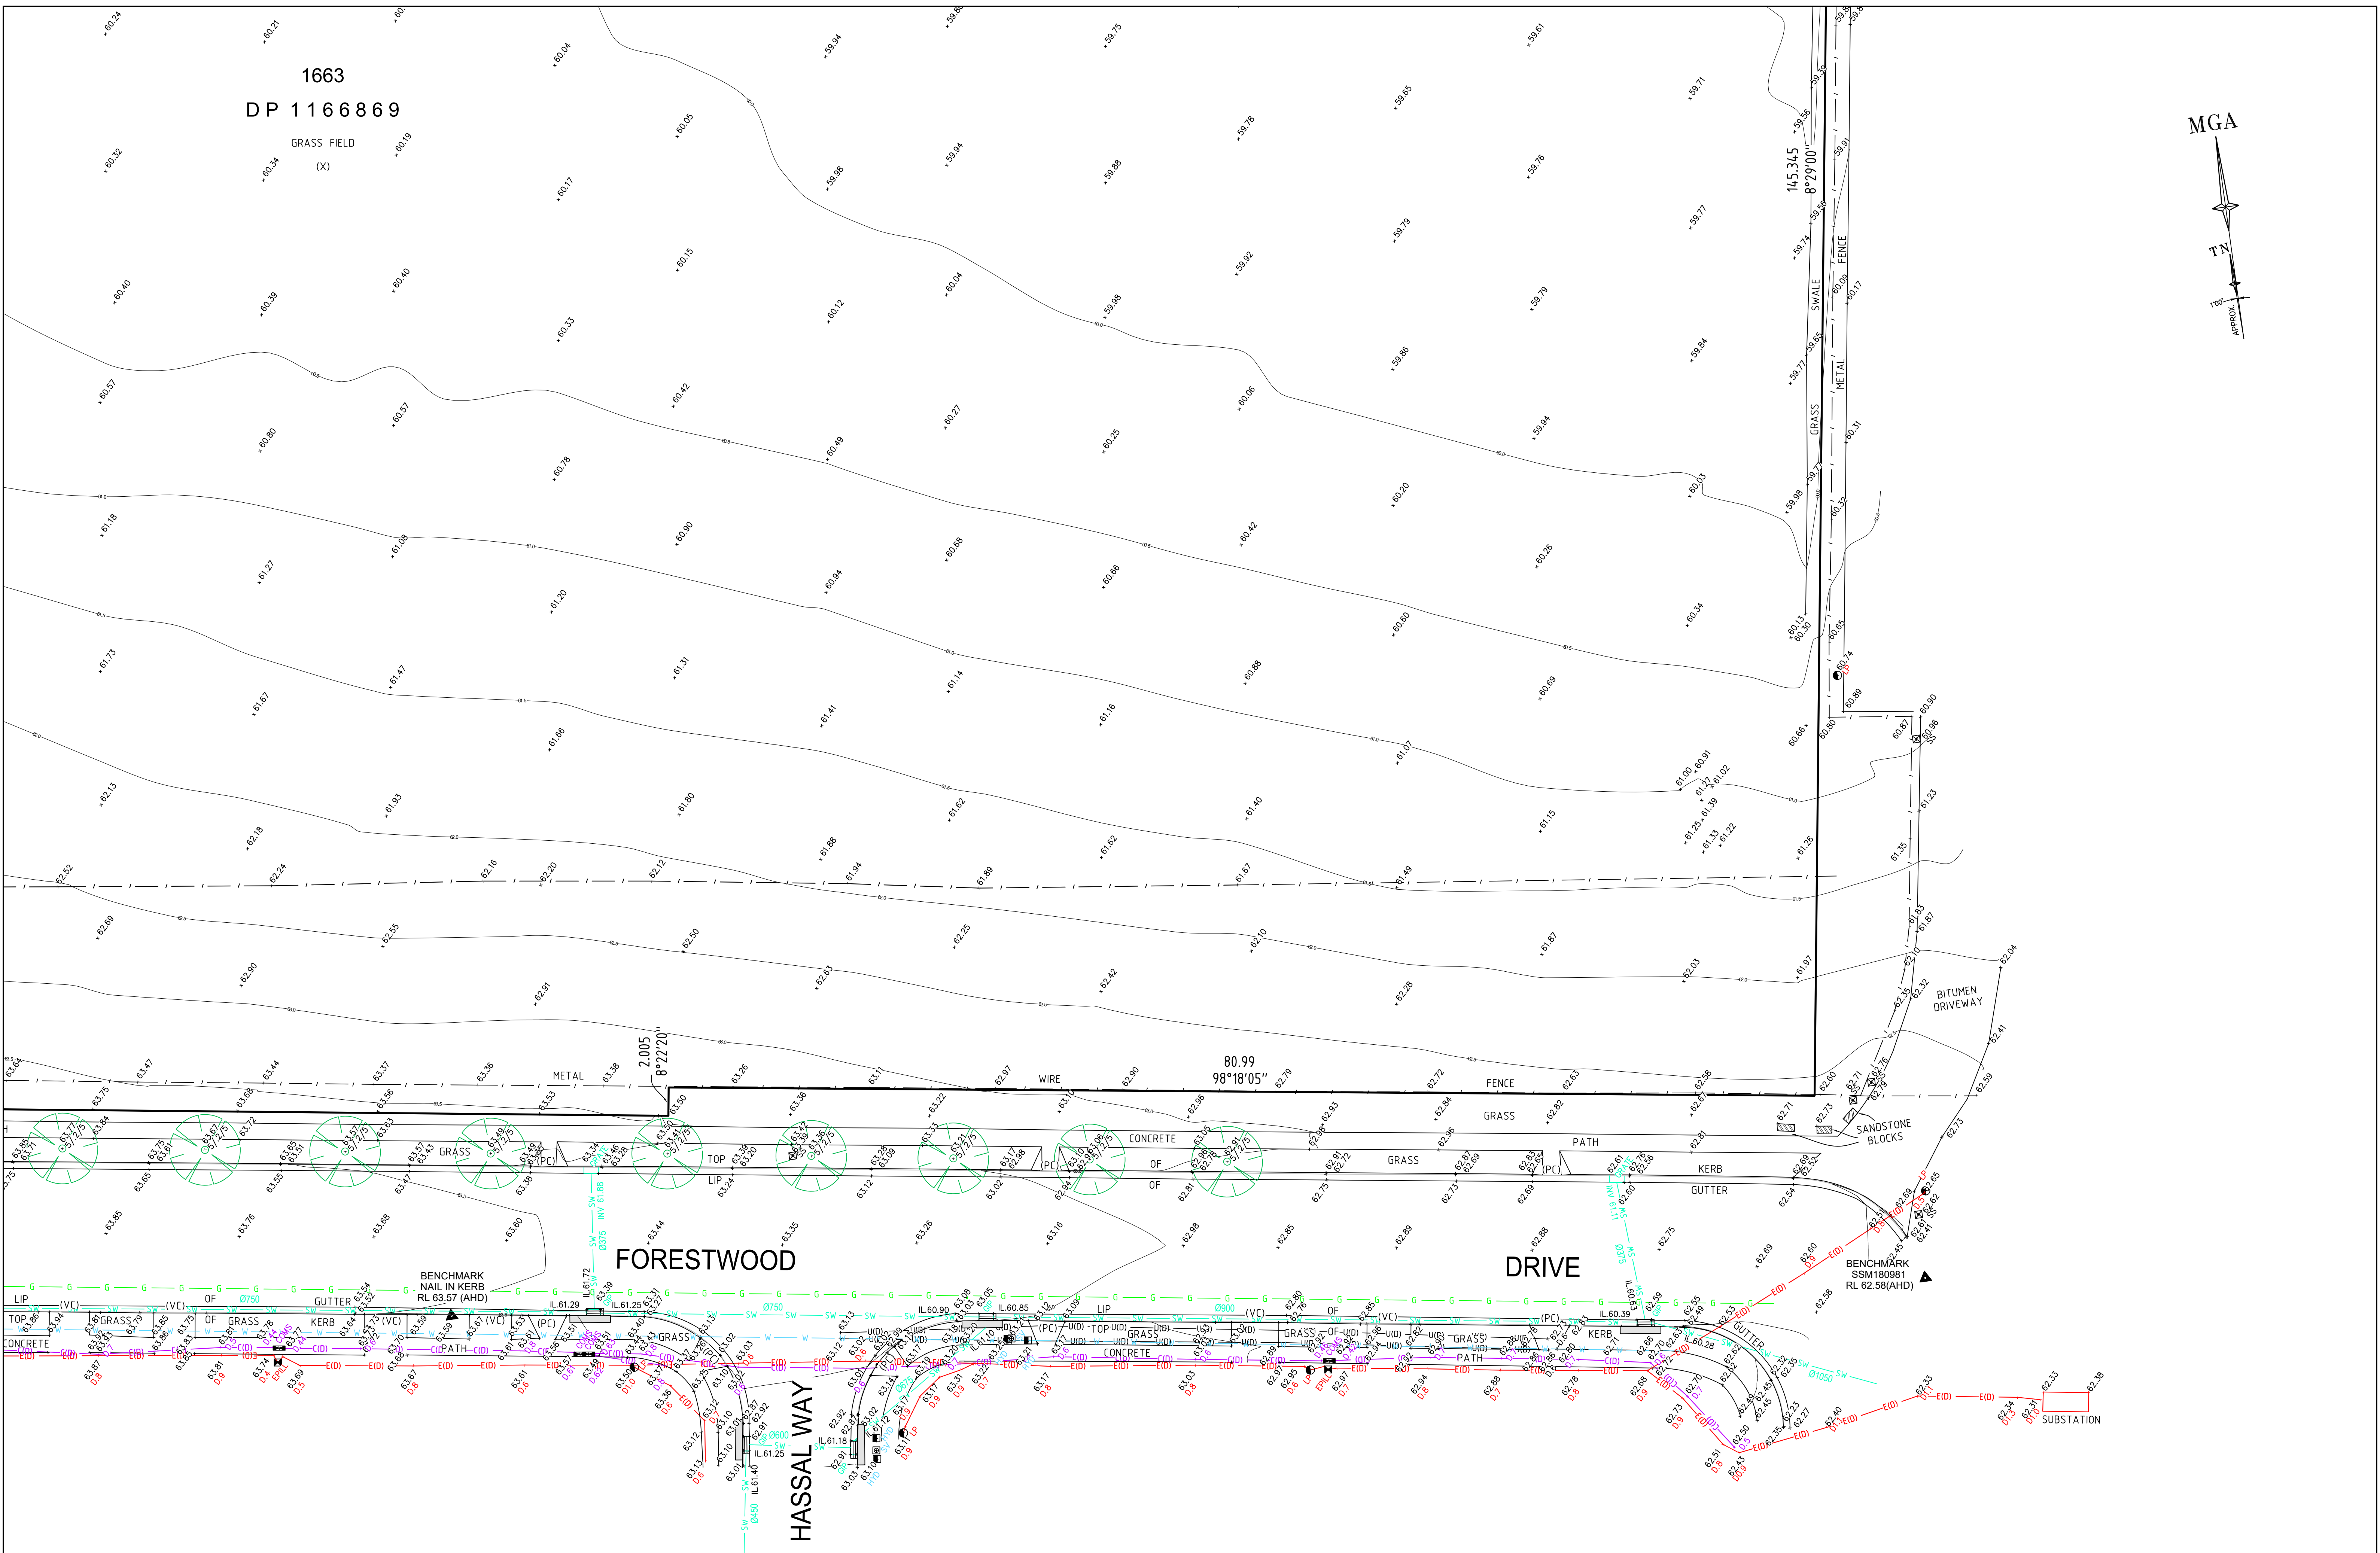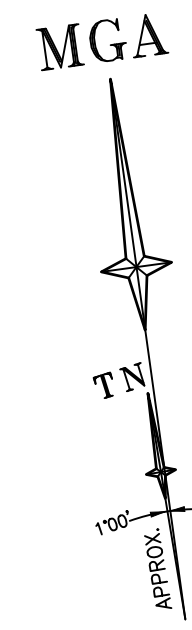

SEE SHEET 1 FOR NOTES & LEGEND

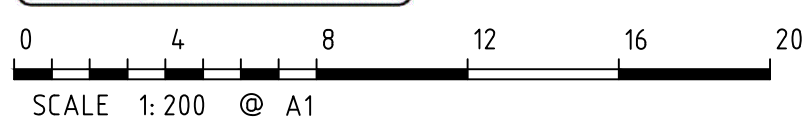



D	00/00/00	—	00
C	00/00/00	—	00
B	08/02/21	ROAD DETAIL & LEVELS ADDED, DETECTED SERVICES ADDED	002
A	26/11/20	ELECTRICAL DBYD UPDATED, 3D CONTOURS & BDY COORDINATES	001
Revision	Date	Description	Reference



THIS IS THE PLAN REFERRED TO IN MY LETTER DATED: _____
Registered Surveyor NSW

Client NSW DEPARTMENT OF EDUCATION
Drawing title
PLAN OF DETAIL AND LEVELS OVER LOT 1663 IN DP1166869
KNOWN AS 1-23 FORESTWOOD DRIVE, GLENMORE PARK

datum AHD
site Area 3.001 ha
LGA PENRITH
reference number 51025 001DT
scale 1:200 @A1
date of survey 14/05/2020
SHEET 5
OF 6

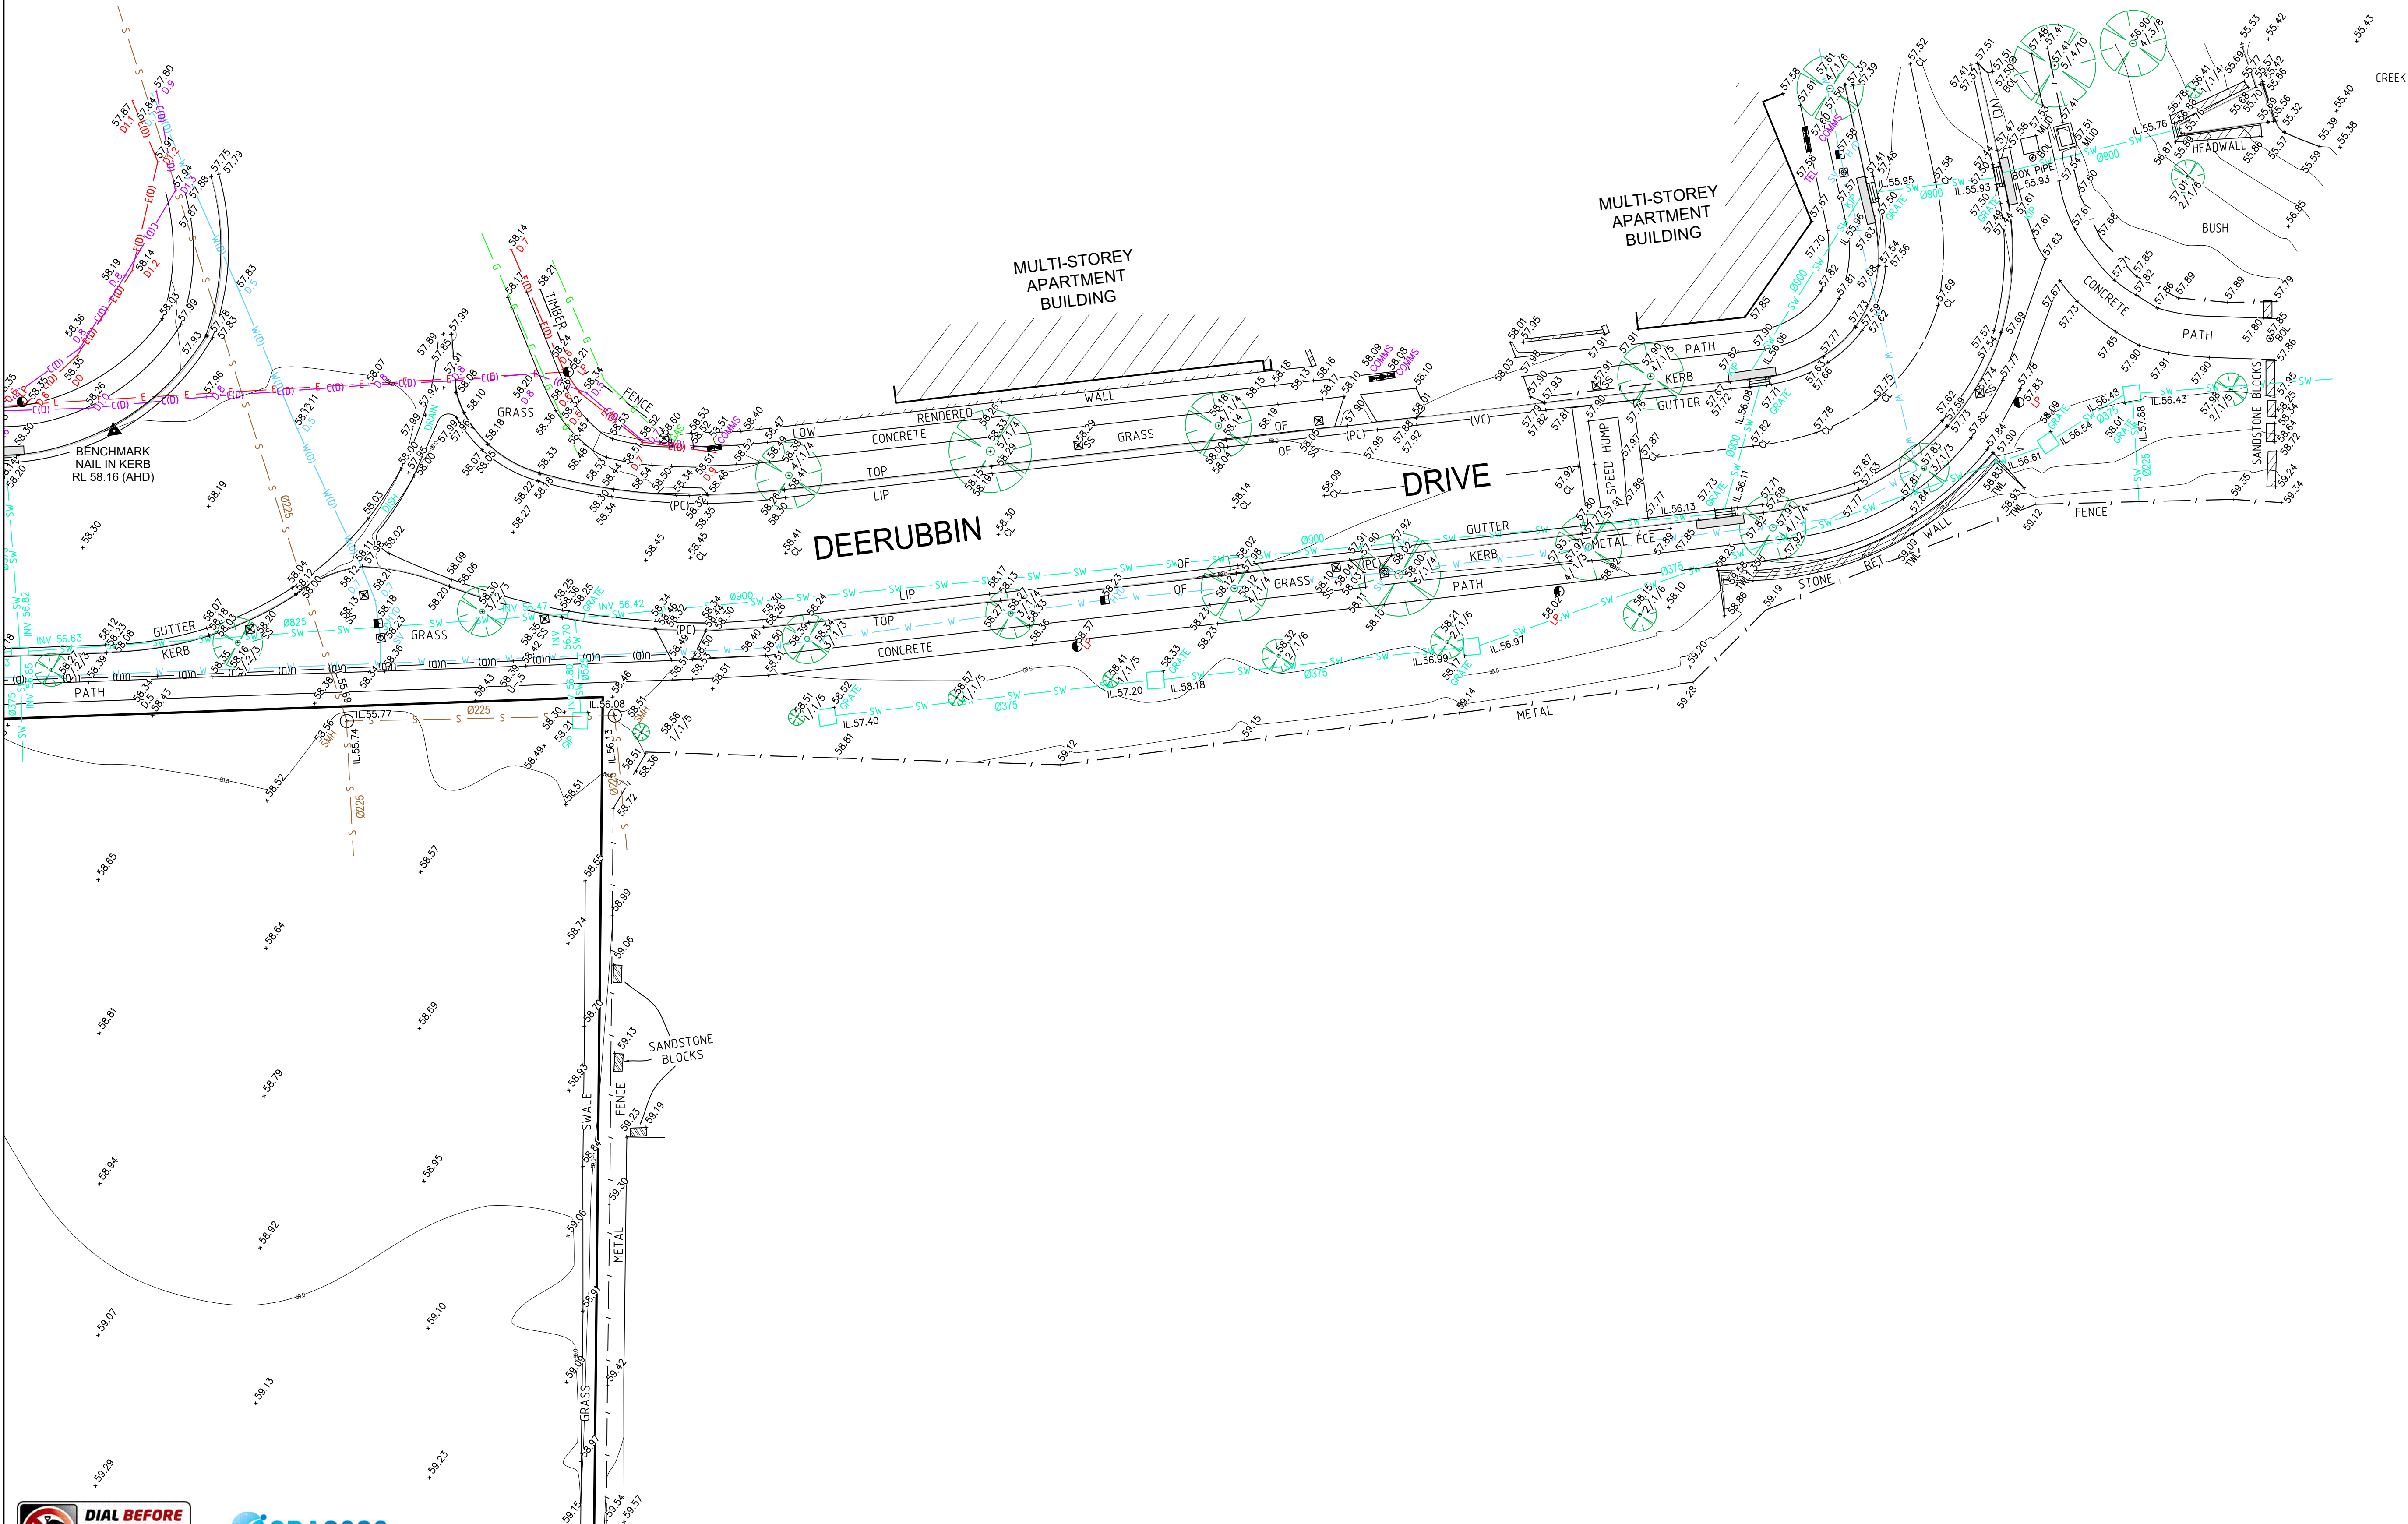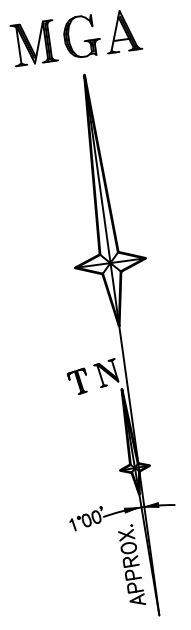

SEE SHEET 1 FOR NOTES & LEGEND

D	00/00/00	—	00
C	00/00/00	—	00
B	08/02/21	ROAD DETAIL & LEVELS ADDED, DETECTED SERVICES ADDED	002
A	26/11/20	ELECTRICAL DBYD UPDATED, 3D CONTOURS & BDY COORDINATES	001
Revision	Date	Description	Reference

THIS IS THE PLAN REFERRED TO IN MY LETTER DATED:

www.lts.com.au | P 1300 387 000

Registered Surveyor NSW

Client NSW DEPARTMENT OF EDUCATION

Drawing title
PLAN OF DETAIL AND LEVELS OVER LOT 1663 IN DP1166869
KNOWN AS 1-23 FORESTWOOD DRIVE, GLENMORE PARK

datum
AHD

site Area
3.001 ha

LGA
PENRITH

reference number
51025 001DT

scale
1:200

date of survey
14/05/2020

SHEET
6