


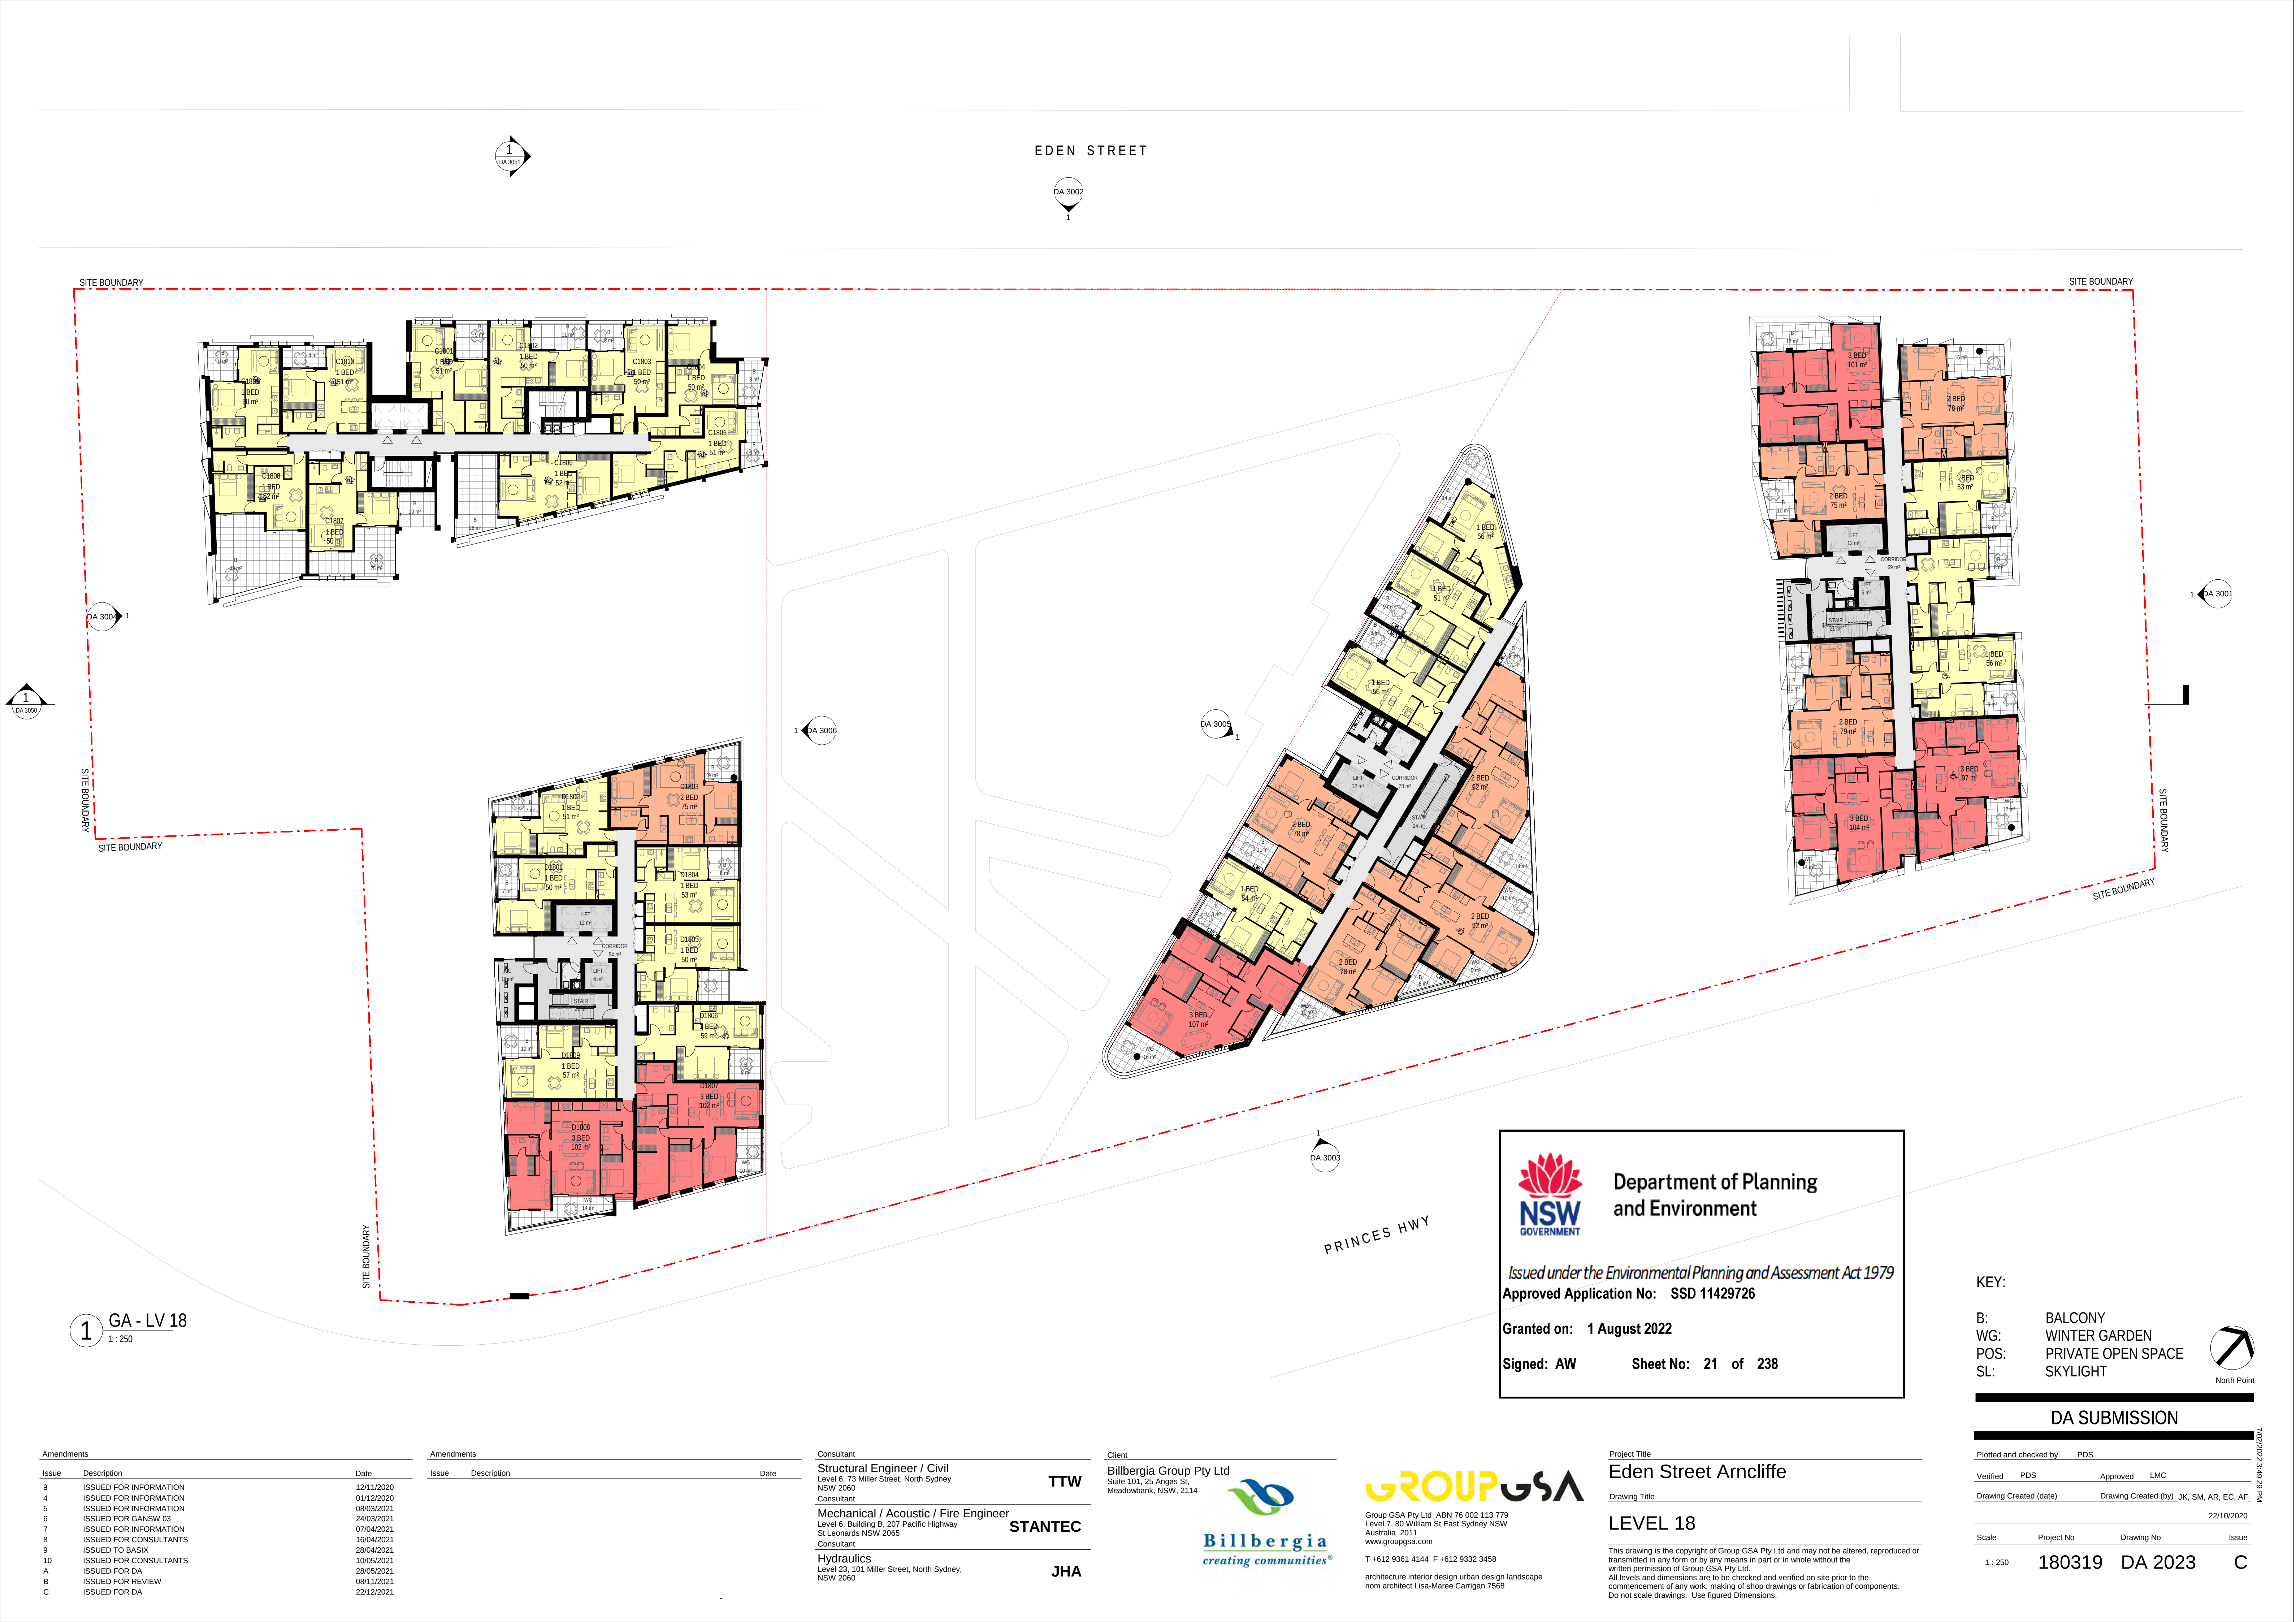

EDEN STREET



1 DA 3006

1 DA 3005

1 DA 3003

PRINCES HWY



Department of Planning
and Environment


Issued under the Environmental Planning and Assessment Act 1979
Approved Application No: SSD 11429726

Granted on: 1 August 2022

Signed: AW Sheet No: 21 of 238

KEY:

B: BALCONY
WG: WINTER GARDEN
POS: PRIVATE OPEN SPACE
SL: SKYLIGHT

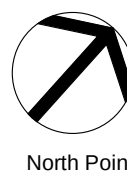

DA SUBMISSION

Plotted and checked by PDS

Verified PDS Approved LMC

Drawing Created (date) Drawing Created (by) JK, SM, AR, EC, AF

22/10/2020

Scale Project No Drawing No Issue

1 : 250 180319 DA 2023 C

Amendments			Amendments		
Issue	Description	Date	Issue	Description	Date
2	ISSUED FOR INFORMATION	12/11/2020			
4	ISSUED FOR INFORMATION	01/12/2020			
5	ISSUED FOR INFORMATION	08/03/2021			
6	ISSUED FOR GANSW 03	24/03/2021			
7	ISSUED FOR INFORMATION	07/04/2021			
8	ISSUED FOR CONSULTANTS	16/04/2021			
9	ISSUED TO BASIX	28/04/2021			
10	ISSUED FOR CONSULTANTS	10/05/2021			
A	ISSUED FOR DA	28/05/2021			
B	ISSUED FOR REVIEW	08/11/2021			
C	ISSUED FOR DA	22/12/2021			

Consultant		
Structural Engineer / Civil	TTW	
Level 6, 73 Miller Street, North Sydney		
NSW 2060		
Consultant		
Mechanical / Acoustic / Fire Engineer	STANTEC	
Level 6, Building B, 207 Pacific Highway		
St Leonards NSW 2065		
Consultant		
Hydraulics	JHA	
Level 23, 101 Miller Street, North Sydney,		
NSW 2060		

Client
Billbergia Group Pty Ltd
Suite 101, 25 Angus St,
Meadowbank, NSW, 2114



Group GSA Pty Ltd ABN 76 002 113 779
Level 7, 80 William St East Sydney NSW
Australia 2011
www.groupgsa.com

T +612 9361 4144 F +612 9332 3458
architecture interior design urban design landscape
nom architect Lisa-Maree Carrigan 7568

Project Title
Eden Street Arncliffe

Drawing Title
LEVEL 18

This drawing is the copyright of Group GSA Pty Ltd and may not be altered, reproduced or transmitted in any form or by any means in part or in whole without the written permission of Group GSA Pty Ltd.
All levels and dimensions are to be checked and verified on site prior to the commencement of any work, making of shop drawings or fabrication of components.
Do not scale drawings. Use figured Dimensions.



1 LEVEL 19
1:250

Amendments			Amendments		
Issue	Description	Date	Issue	Description	Date
2	ISSUED FOR INFORMATION	12/11/2020			
4	ISSUED FOR INFORMATION	01/12/2020			
5	ISSUED FOR INFORMATION	08/03/2021			
6	ISSUED FOR GANSW 03	24/03/2021			
7	ISSUED FOR INFORMATION	07/04/2021			
8	ISSUED FOR CONSULTANTS	16/04/2021			
9	ISSUED TO BASIX	28/04/2021			
10	ISSUED FOR CONSULTANTS	10/05/2021			
A	ISSUED FOR DA	28/05/2021			
B	ISSUED FOR REVIEW	08/11/2021			
C	ISSUED FOR DA	22/12/2021			

Consultant	
Structural Engineer / Civil	
Level 6, 73 Miller Street, North Sydney	TTW
NSW 2060	
Consultant	
Mechanical / Acoustic / Fire Engineer	
Level 6, Building B, 207 Pacific Highway	STANTEC
St Leonards NSW 2065	
Consultant	
Hydraulics	
Level 23, 101 Miller Street, North Sydney,	JHA
NSW 2060	

Client	
Billbergia Group Pty Ltd Suite 101, 25 Angus St, Meadowbank, NSW, 2114	
	

GROUP GSA	
Group GSA Pty Ltd ABN 76 002 113 779 Level 7, 60 William St East Sydney NSW Australia 2011 www.groupgsa.com	
T +612 9361 4144 F +612 9332 3458	
architecture interior design urban design landscape nom architect Lisa-Maree Carrigan 7568	

Project Title	
Eden Street Arncliffe	
Drawing Title	
LEVEL 19	
This drawing is the copyright of Group GSA Pty Ltd and may not be altered, reproduced or transmitted in any form or by any means in part or in whole without the written permission of Group GSA Pty Ltd. All levels and dimensions are to be checked and verified on site prior to the commencement of any work, making of shop drawings or fabrication of components. Do not scale drawings. Use figured Dimensions.	



Department of Planning
and Environment

Issued under the Environmental Planning and Assessment Act 1979
Approved Application No: SSD 11429726

Granted on: 1 August 2022

Signed: AW Sheet No: 22 of 238

KEY:

B: BALCONY
WG: WINTER GARDEN
POS: PRIVATE OPEN SPACE
SL: SKYLIGHT



DA SUBMISSION

Plotted and checked by		PDS	
Verified	PDS	Approved	LMC
Drawing Created (date)		Drawing Created (by) JK, SM, AR, EC, AF	
22/10/2020			
Scale	Project No	Drawing No	Issue
1 : 250	180319	DA 2024	C





Department of Planning
and Environment

Issued under the Environmental Planning and Assessment Act 1979
Approved Application No: SSD 11429726

Granted on: 1 August 2022

Signed: AW Sheet No: 23 of 238

KEY:

B:

WG:

POS:


SL:

BALCONY

WINTER GARDEN

PRIVATE OPEN SPACE

SKYLIGHT

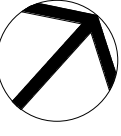

North Point

Amendments			Amendments		
Issue	Description	Date	Issue	Description	Date
2	ISSUED FOR INFORMATION	12/11/2020			
4	ISSUED FOR INFORMATION	01/12/2020			
5	ISSUED FOR INFORMATION	08/03/2021			
6	ISSUED FOR GANSW 03	24/03/2021			
7	ISSUED FOR INFORMATION	07/04/2021			
8	ISSUED FOR CONSULTANTS	16/04/2021			
9	ISSUED TO BASIX	28/04/2021			
10	ISSUED FOR CONSULTANTS	10/05/2021			
A	ISSUED FOR DA	28/05/2021			
B	ISSUED FOR REVIEW	08/11/2021			
C	ISSUED FOR DA	22/12/2021			

Consultant		TTW
Structural Engineer / Civil		
Level 6, 73 Miller Street, North Sydney		
NSW 2060		
Consultant		STANTEC
Mechanical / Acoustic / Fire Engineer		
Level 6, Building B, 207 Pacific Highway		
St Leonards NSW 2065		
Consultant		JHA
Hydraulics		
Level 23, 101 Miller Street, North Sydney,		
NSW 2060		

Client

Billbergia Group Pty Ltd

Suite 101, 25 Angus St,

Meadowbank, NSW, 2114



Billbergia

creating communities®

GROUP GSA

Group GSA Pty Ltd ABN 76 002 113 779

Level 7, 80 William St East Sydney NSW

Australia 2011

www.groupgsa.com

T +612 9361 4144 F +612 9332 3458

architecture interior design urban design landscape

nom architect Lisa-Maree Carrigan 7568

Project Title

Eden Street Arncliffe

Drawing Title

LEVEL 20


This drawing is the copyright of Group GSA Pty Ltd and may not be altered, reproduced or transmitted in any form or by any means in part or in whole without the written permission of Group GSA Pty Ltd.


All levels and dimensions are to be checked and verified on site prior to the commencement of any work, making of shop drawings or fabrication of components.

Do not scale drawings. Use figured Dimensions.

DA SUBMISSION				
Plotted and checked by	PDS			
Verified	PDS	Approved	LMC	
Drawing Created (date)		Drawing Created (by)	JK, SM, AR, EC, AF	
				22/10/2020
Scale	Project No	Drawing No	Issue	
1 : 250	180319	DA 2025	C	

7/10/2022 2:10:13 PM

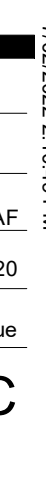

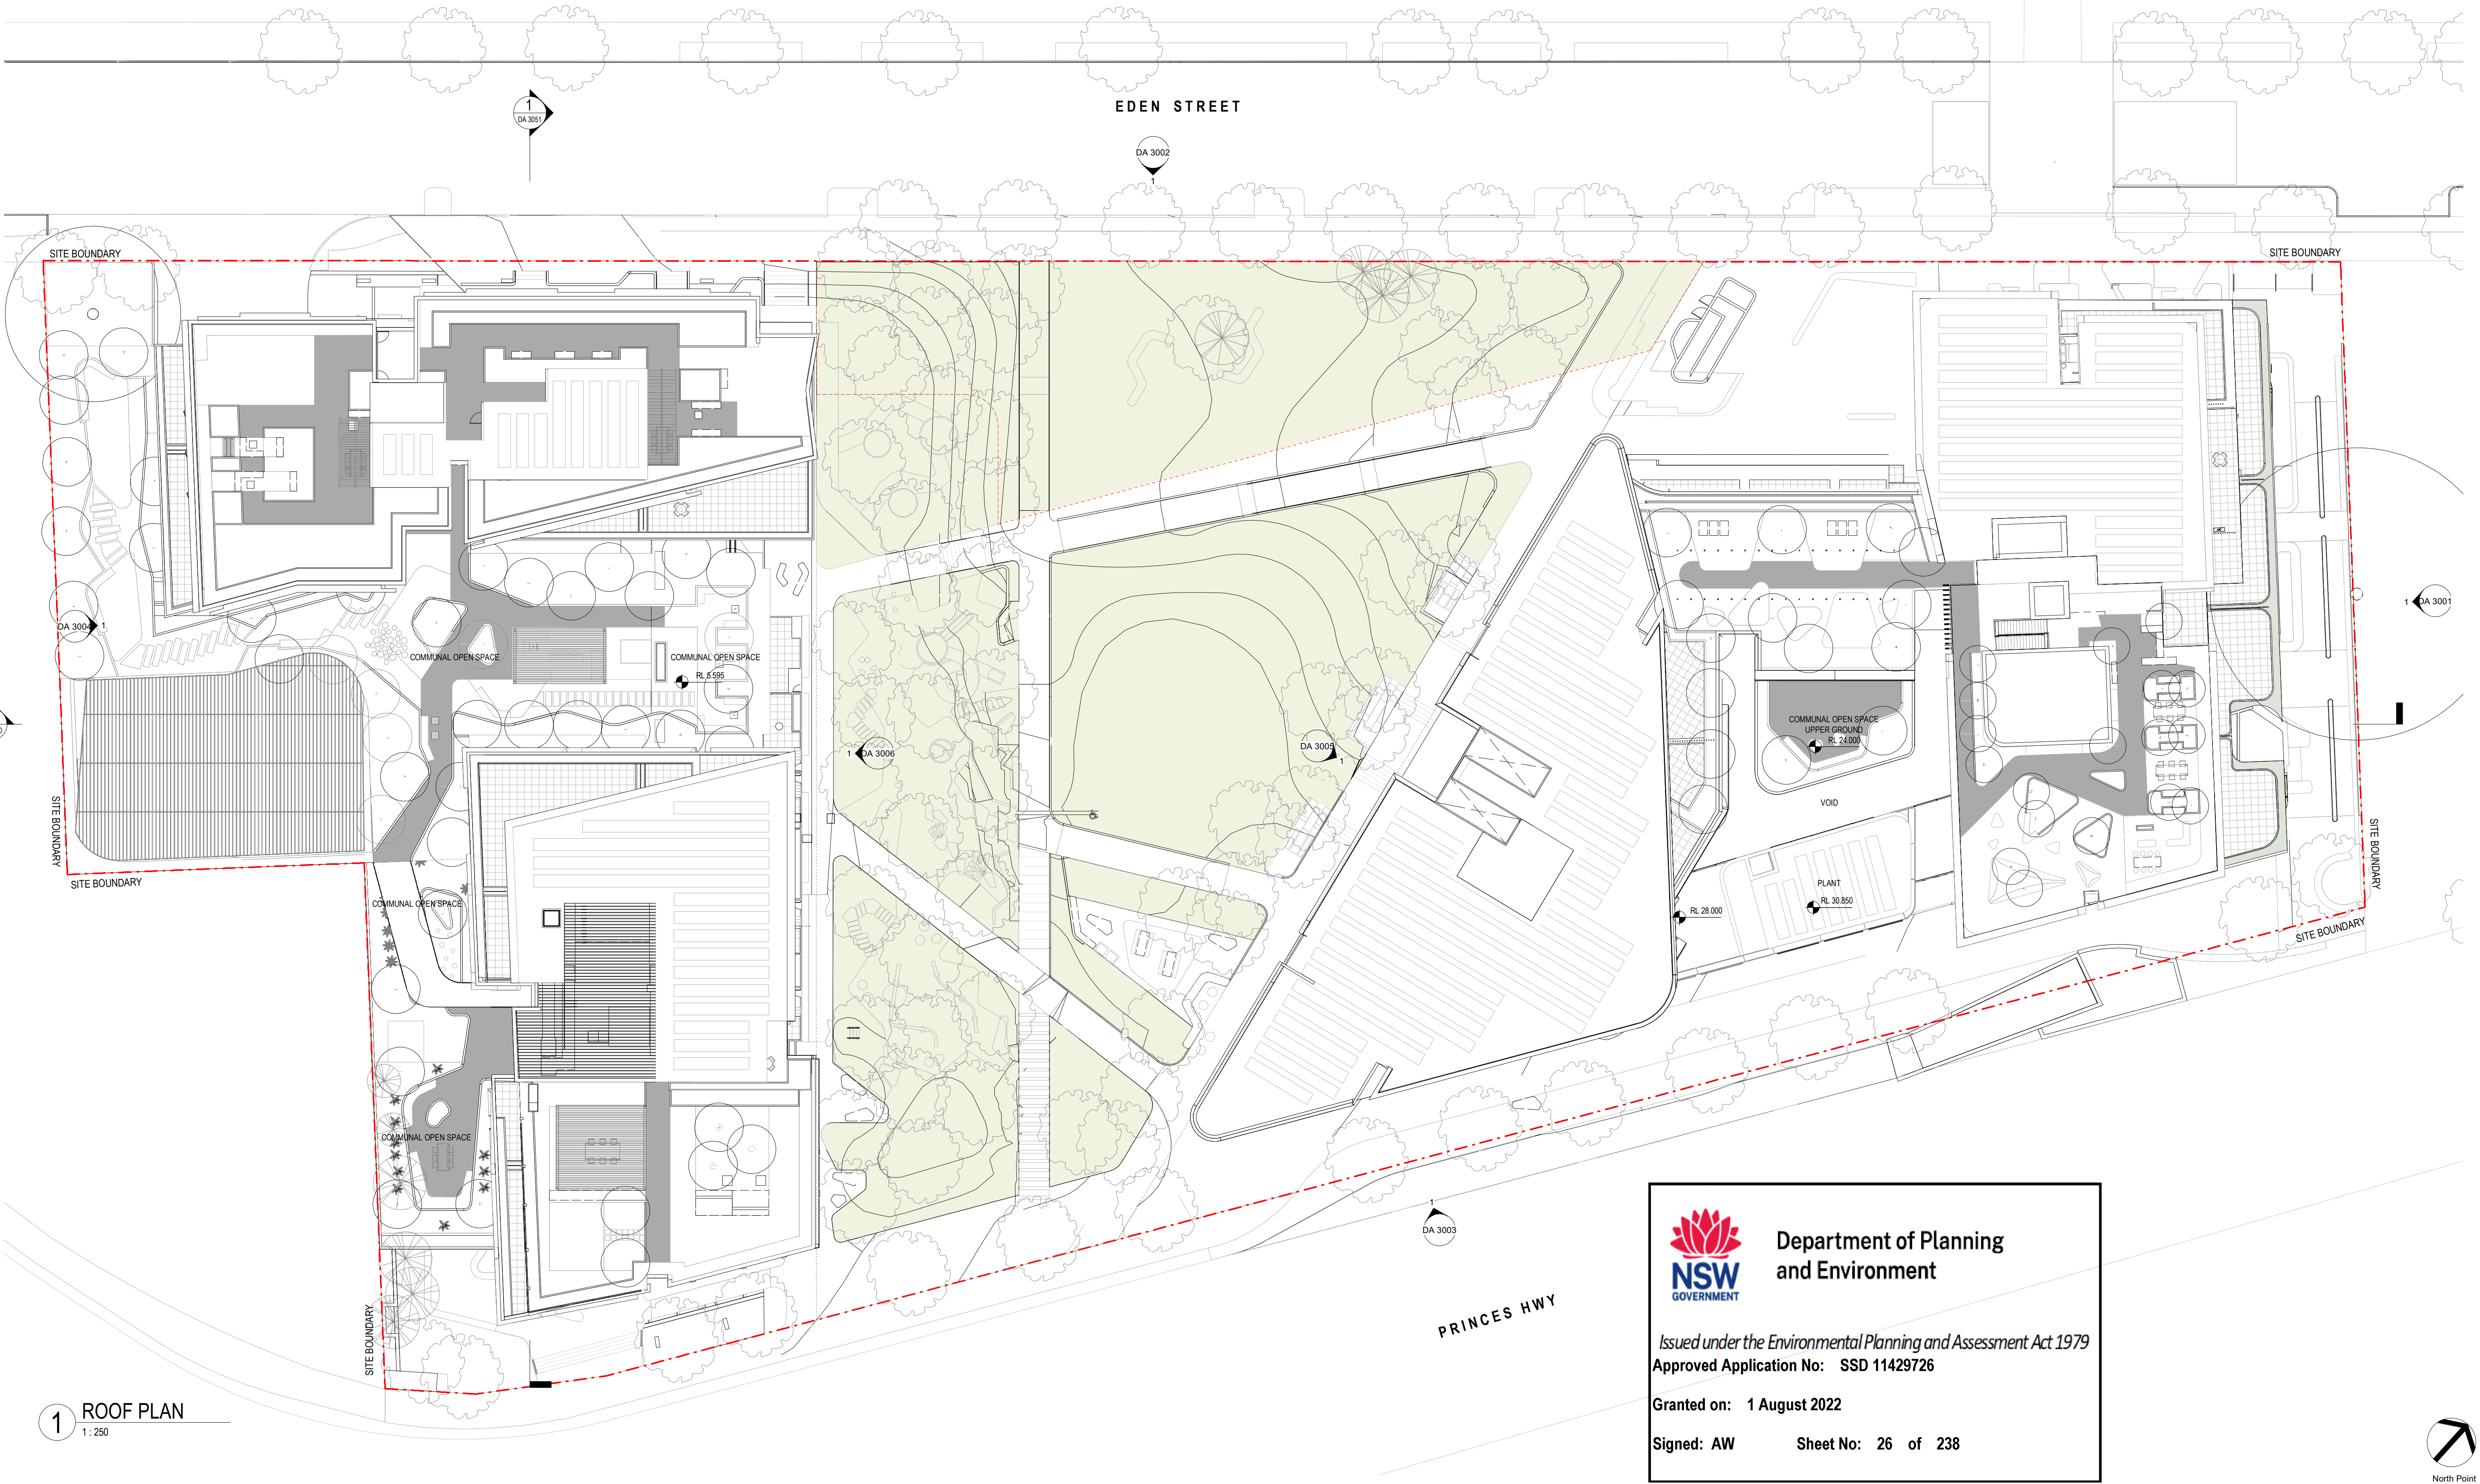

1 ROOF PLAN
1: 250



Department of Planning
and Environment

Issued under the Environmental Planning and Assessment Act 1979
Approved Application No: SSD 11429726

Granted on: 1 August 2022

Signed: AW Sheet No: 26 of 238

Amendments		
Issue	Description	Date
2	ISSUED FOR INFORMATION	05/11/2020
3	ISSUED FOR INFORMATION	12/11/2020
4	ISSUED FOR INFORMATION	01/12/2020
5	ISSUED FOR INFORMATION	08/03/2021
6	ISSUED FOR GANSW 03	24/03/2021
7	ISSUED FOR INFORMATION	07/04/2021
8	ISSUED FOR CONSULTANTS	16/04/2021
9	ISSUED TO BASIX	28/04/2021
A	ISSUED FOR DA	28/05/2021
B	ISSUED FOR REVIEW	08/11/2021
C	ISSUED FOR DA	22/12/2021

Amendments		
Issue	Description	Date
2	ISSUED FOR INFORMATION	05/11/2020
3	ISSUED FOR INFORMATION	12/11/2020
4	ISSUED FOR INFORMATION	01/12/2020
5	ISSUED FOR INFORMATION	08/03/2021
6	ISSUED FOR GANSW 03	24/03/2021
7	ISSUED FOR INFORMATION	07/04/2021
8	ISSUED FOR CONSULTANTS	16/04/2021
9	ISSUED TO BASIX	28/04/2021
A	ISSUED FOR DA	28/05/2021
B	ISSUED FOR REVIEW	08/11/2021
C	ISSUED FOR DA	22/12/2021

Consultant	
Structural Engineer / Civil	TTW
Level 6, 73 Miller Street, North Sydney NSW 2060	
Consultant	
Mechanical / Acoustic / Fire Engineer	STANTEC
Level 6, Building B, 207 Pacific Highway St Leonards NSW 2065	
Consultant	
Hydraulics	JHA
Level 23, 101 Miller Street, North Sydney, NSW 2060	

Client	
Billbergia Group Pty Ltd	
Suite 101, 25 Angus St, Meadowbank, NSW, 2114	
Consultant	
Billbergia	
creating communities®	

GROUP GSA	
Group GSA Pty Ltd ABN 76 002 113 779 Level 7, 60 William St East Sydney NSW Australia 2011 www.groupgsa.com	
T +612 9361 4144 F +612 9332 3458	
architecture interior design urban design landscape nom architect Lisa-Maree Carrigan 7568	

Project Title	
Eden Street Arncliffe	
Drawing Title	
ROOF PLAN / SITE PLAN	
This drawing is the copyright of Group GSA Pty Ltd and may not be altered, reproduced or transmitted in any form or by any means in part or in whole without the written permission of Group GSA Pty Ltd. All levels and dimensions are to be checked and verified on site prior to the commencement of any work, making of shop drawings or fabrication of components. Do not scale drawings. Use figured Dimensions.	

DA SUBMISSION				
Plotted and checked by	PDS			
Verified	PDS	Approved	LMC	
Drawing Created (date)		Drawing Created (by)	JK, SM, AR, EC, AF	
Scale	Project No	Drawing No	Issue	
1: 250	180319	DA 2028	C	

EDEN STREET

SITE BOUNDARY

SITE BOUNDARY

- KEY:
- 1 BED / STUDIO
 - 2 BED
 - 3 BED
 - B: BALCONY
 - WG: WINTER GARDEN
 - POS: PRIVATE OPEN SPACE
 - SL: SKYLIGHT
 - ADAPTABLE UNIT

Department of Planning and Environment

Issued under the Environmental Planning and Assessment Act 1979

Approved Application No: SSD 11429726

Granted on: 1 August 2022

Signed: AW Sheet No: 27 of 238

1 TOWER A - GROUND
1:100

Amendments			Amendments		
Issue	Description	Date	Issue	Description	Date
1	ISSUED FOR INFORMATION	08/03/2021			
2	ISSUED FOR CLIENT'S SIGN OFF	09/04/2021			
3	ISSUED TO BASIX	28/04/2021			
4	ISSUED FOR INFORMATION	11/05/2021			
A	ISSUED FOR DA	28/05/2021			
B	ISSUED FOR REVIEW	08/11/2021			
C	ISSUED FOR DA	22/12/2021			
D	ISSUED FOR DA RFI	25/03/2022			

Consultant
Structural Engineer / Civil
Level 6, 73 Miller Street, North Sydney
NSW 2060
Consultant
TTW

Mechanical / Acoustic / Fire Engineer
Level 6, Building B, 207 Pacific Highway
St Leonards NSW 2065
Consultant
STANTEC

Hydraulics
Level 23, 101 Miller Street, North Sydney,
NSW 2060
JHA

Client
Billbergia Group Pty Ltd
Suite 101, 25 Angus St,
Meadowbank, NSW, 2114



GROUP GSA
Group GSA Pty Ltd ABN 76 002 113 779
Level 7, 60 William St East Sydney NSW
Australia 2011
www.groupgsa.com
T +612 9361 4144 F +612 9332 3458
architecture interior design urban design landscape
nom architect Lisa-Maree Carrigan 7568

Project Title
Eden Street Arncliffe

Drawing Title

TOWER A - GROUND

This drawing is the copyright of Group GSA Pty Ltd and may not be altered, reproduced or transmitted in any form or by any means in part or in whole without the written permission of Group GSA Pty Ltd.
All levels and dimensions are to be checked and verified on site prior to the commencement of any work, making of shop drawings or fabrication of components.
Do not scale drawings. Use figured Dimensions.


DA SUBMISSION

2022-10-02 08 PM

Plotted and checked by		PDS	
Verified	PDS	Approved	LMC
Drawing Created (date)		Drawing Created (by) JK, SM, AR, EC, AF	
08/20/20			
Scale	Project No	Drawing No	Issue
1 : 100	180319	DA 2101	D

4/05/2022 10:02:08 PM

EDEN STREET

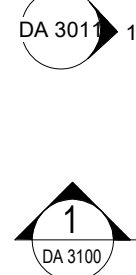

1 TOWER A - LEVEL 1
1 : 100



- KEY:
- 1 BED / STUDIO
 - 2 BED
 - 3 BED
 - B: BALCONY
 - WG: WINTER GARDEN
 - POS: PRIVATE OPEN SPACE
 - SL: SKYLIGHT
 - ADAPTABLE UNIT

RFI RESPONSE:
UNIT ADG COMPLIANCE AMENDMENT

PRINCES HWY



Department of Planning
and Environment

Issued under the Environmental Planning and Assessment Act 1979
Approved Application No: SSD 11429726

Granted on: 1 August 2022

Signed: AW

Sheet No: 28 of 238

Amendments			Amendments		
Issue	Description	Date	Issue	Description	Date
1	ISSUED FOR INFORMATION	08/03/2021			
2	ISSUED FOR INFORMATION	31/03/2021			
3	ISSUED FOR CLIENT'S SIGN OFF	06/04/2021			
4	ISSUED TO BASIX	28/04/2021			
5	ISSUED FOR INFORMATION	11/05/2021			
A	ISSUED FOR DA	28/05/2021			
B	ISSUED FOR REVIEW	08/11/2021			
C	ISSUED FOR DA	22/12/2021			
D	ISSUED FOR DA RFI	25/03/2022			

Consultant
Structural Engineer / Civil
Level 6, 73 Miller Street, North Sydney
NSW 2060
Consultant
Mechanical / Acoustic / Fire Engineer
Level 6, Building B, 207 Pacific Highway
St Leonards NSW 2065
Consultant
Hydraulics
Level 23, 101 Miller Street, North Sydney,
NSW 2060

TTW
STANTEC
JHA

Client
Billbergia Group Pty Ltd
Suite 101, 25 Angus St,
Meadowbank, NSW, 2114

Billbergia
creating communities®

GROUP GSA
Group GSA Pty Ltd ABN 76 002 113 779
Level 7, 80 William St East Sydney NSW
Australia 2011
www.groupgsa.com
T +612 9361 4144 F +612 9332 3458
architecture interior design urban design landscape
nom architect Lisa-Maree Carrigan 7568

Project Title
Eden Street Arncliffe

Drawing Title

TOWER A - LEVEL 1

This drawing is the copyright of Group GSA Pty Ltd and may not be altered, reproduced or transmitted in any form or by any means in part or in whole without the written permission of Group GSA Pty Ltd.
All levels and dimensions are to be checked and verified on site prior to the commencement of any work, making of shop drawings or fabrication of components.
Do not scale drawings. Use figured Dimensions.

DA SUBMISSION

Plotted and checked by	PDS	Verified	PDS	Approved	LMC	Drawing Created (date)	Drawing Created (by)	JK, SM, AR, EC, AF	08/20/20
Scale	Project No	Drawing No	Issue						
1 : 100	180319	DA 2102	D						

4/05/2022 10:23:39 PM

EDEN STREET

SITE BOUNDARY

SITE BOUNDARY

SITE BOUNDARY

- KEY:
- 1 BED / STUDIO
 - 2 BED
 - 3 BED
 - B: BALCONY
 - WG: WINTER GARDEN
 - POS: PRIVATE OPEN SPACE
 - SL: SKYLIGHT
 - ADAPTABLE UNIT




Department of Planning
and Environment

Issued under the Environmental Planning and Assessment Act 1979
Approved Application No: SSD 11429726

Granted on: 1 August 2022

Signed: AW Sheet No: 30 of 238

RFI RESPONSE:
UNIT ADG COMPLIANCE AMENDMENT

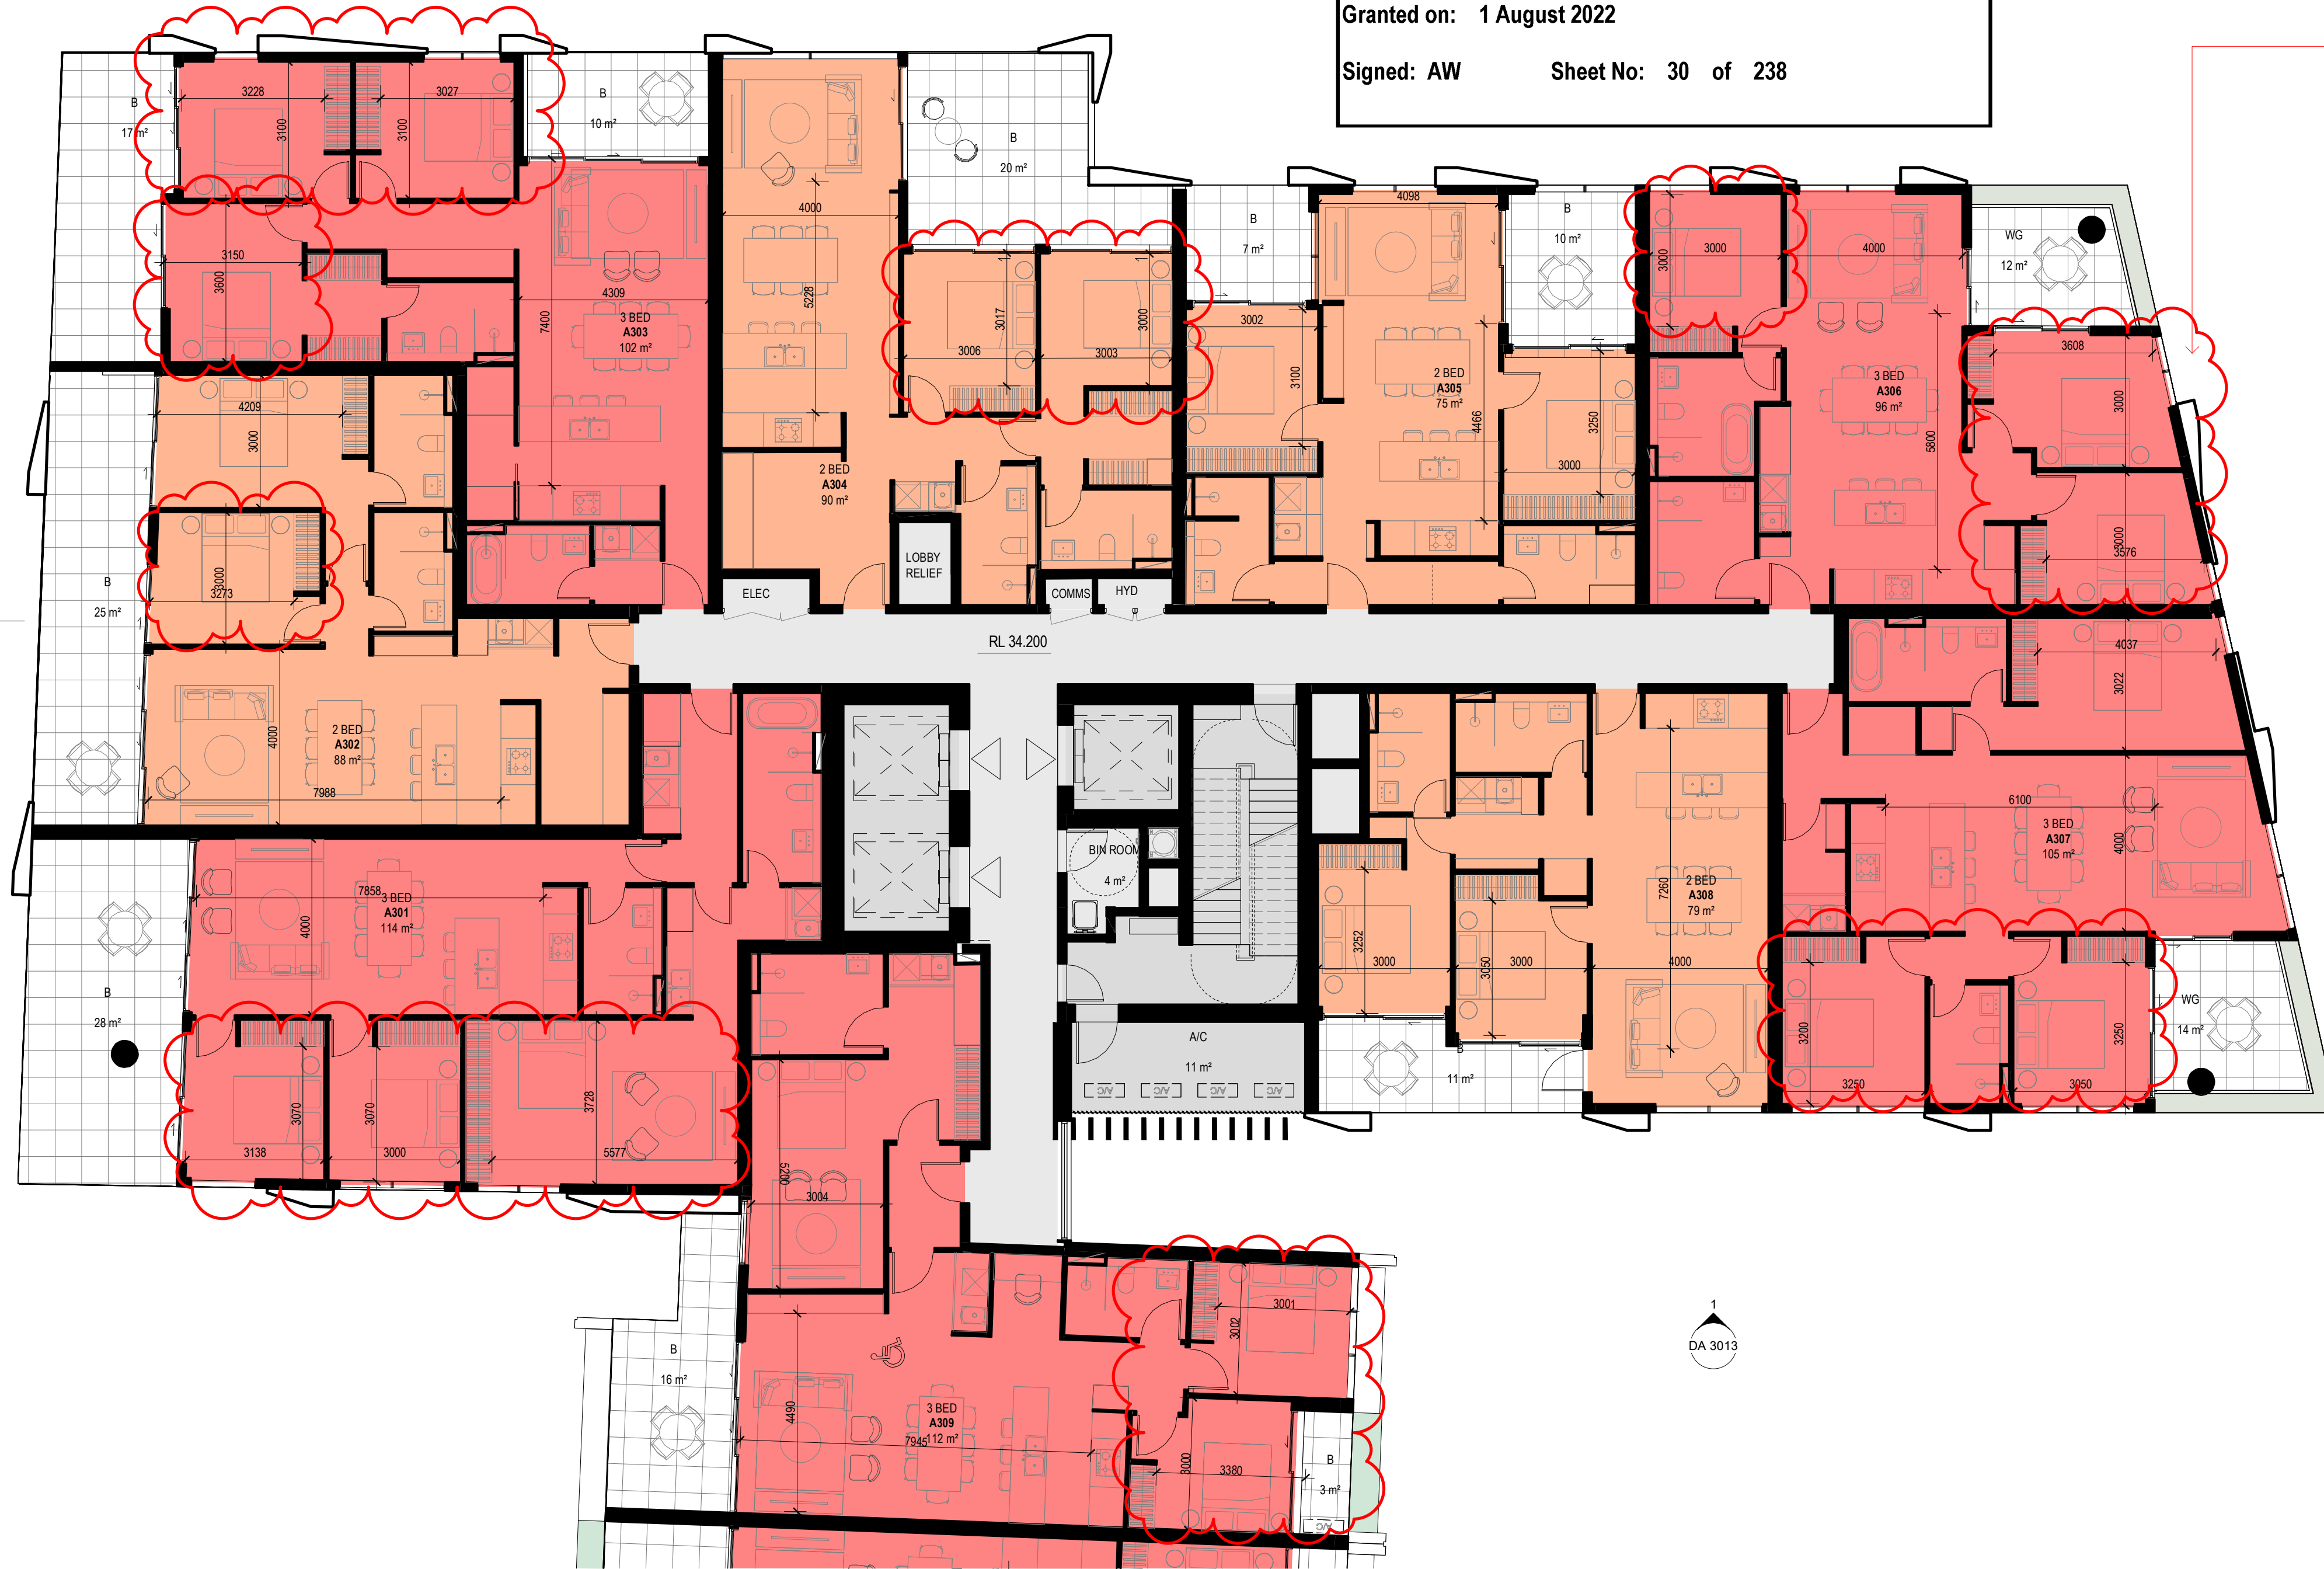

1 TOWER A - LEVEL 3
1:100

2
DA 3100

Amendments			Amendments		
Issue	Description	Date	Issue	Description	Date
1	ISSUED FOR CLIENT'S SIGN OFF	06/04/2021			
2	ISSUED TO BASIX	28/04/2021			
A	ISSUED FOR DA	28/05/2021			
B	ISSUED FOR REVIEW	08/11/2021			
C	ISSUED FOR DA	22/12/2021			
D	ISSUED FOR DA RFI	25/03/2022			

Consultant
Structural Engineer / Civil
Level 6, 73 Miller Street, North Sydney
NSW 2060
Consultant
MECHANICAL / ACOUSTIC / FIRE ENGINEER
Level 6, Building B, 207 Pacific Highway
St Leonards NSW 2065
Consultant
Hydraulics
Level 23, 101 Miller Street, North Sydney,
NSW 2060

TTW
STANTEC
JHA

Client
Billbergia Group Pty Ltd
Suite 101, 25 Angus St,
Meadowbank, NSW, 2114



Group GSA Pty Ltd ABN 76 002 113 779
Level 7, 80 William St East Sydney NSW
Australia 2011
www.groupgsa.com

T +612 9361 4144 F +612 9332 3458
architecture interior design urban design landscape
nom architect Lisa-Maree Carrigan 7568

Project Title
Eden Street Arncliffe

Drawing Title

TOWER A - LEVEL 3

This drawing is the copyright of Group GSA Pty Ltd and may not be altered, reproduced or transmitted in any form or by any means in part or in whole without the written permission of Group GSA Pty Ltd.
All levels and dimensions are to be checked and verified on site prior to the commencement of any work, making of shop drawings or fabrication of components.
Do not scale drawings. Use figured Dimensions.

DA SUBMISSION

Plotted and checked by	PDS		
Verified	PDS	Approved	LMC
Drawing Created (date)		Drawing Created (by)	JK, SM, AR, EC, AF
			08/20/20
Scale	Project No	Drawing No	Issue
1:100	180319	DA 2104	D

4/05/2022 10:33:07 PM

EDEN STREET

SITE BOUNDARY

SITE BOUNDARY

SITE BOUNDARY


- KEY:
- 1 BED / STUDIO
 - 2 BED
 - 3 BED
 - B: BALCONY
 - WG: WINTER GARDEN
 - POS: PRIVATE OPEN SPACE
 - SL: SKYLIGHT
 - ADAPTABLE UNIT

Department of Planning and Environment

Issued under the Environmental Planning and Assessment Act 1979
Approved Application No: SSD 11429726

Granted on: 1 August 2022

Signed: AW Sheet No: 31 of 238

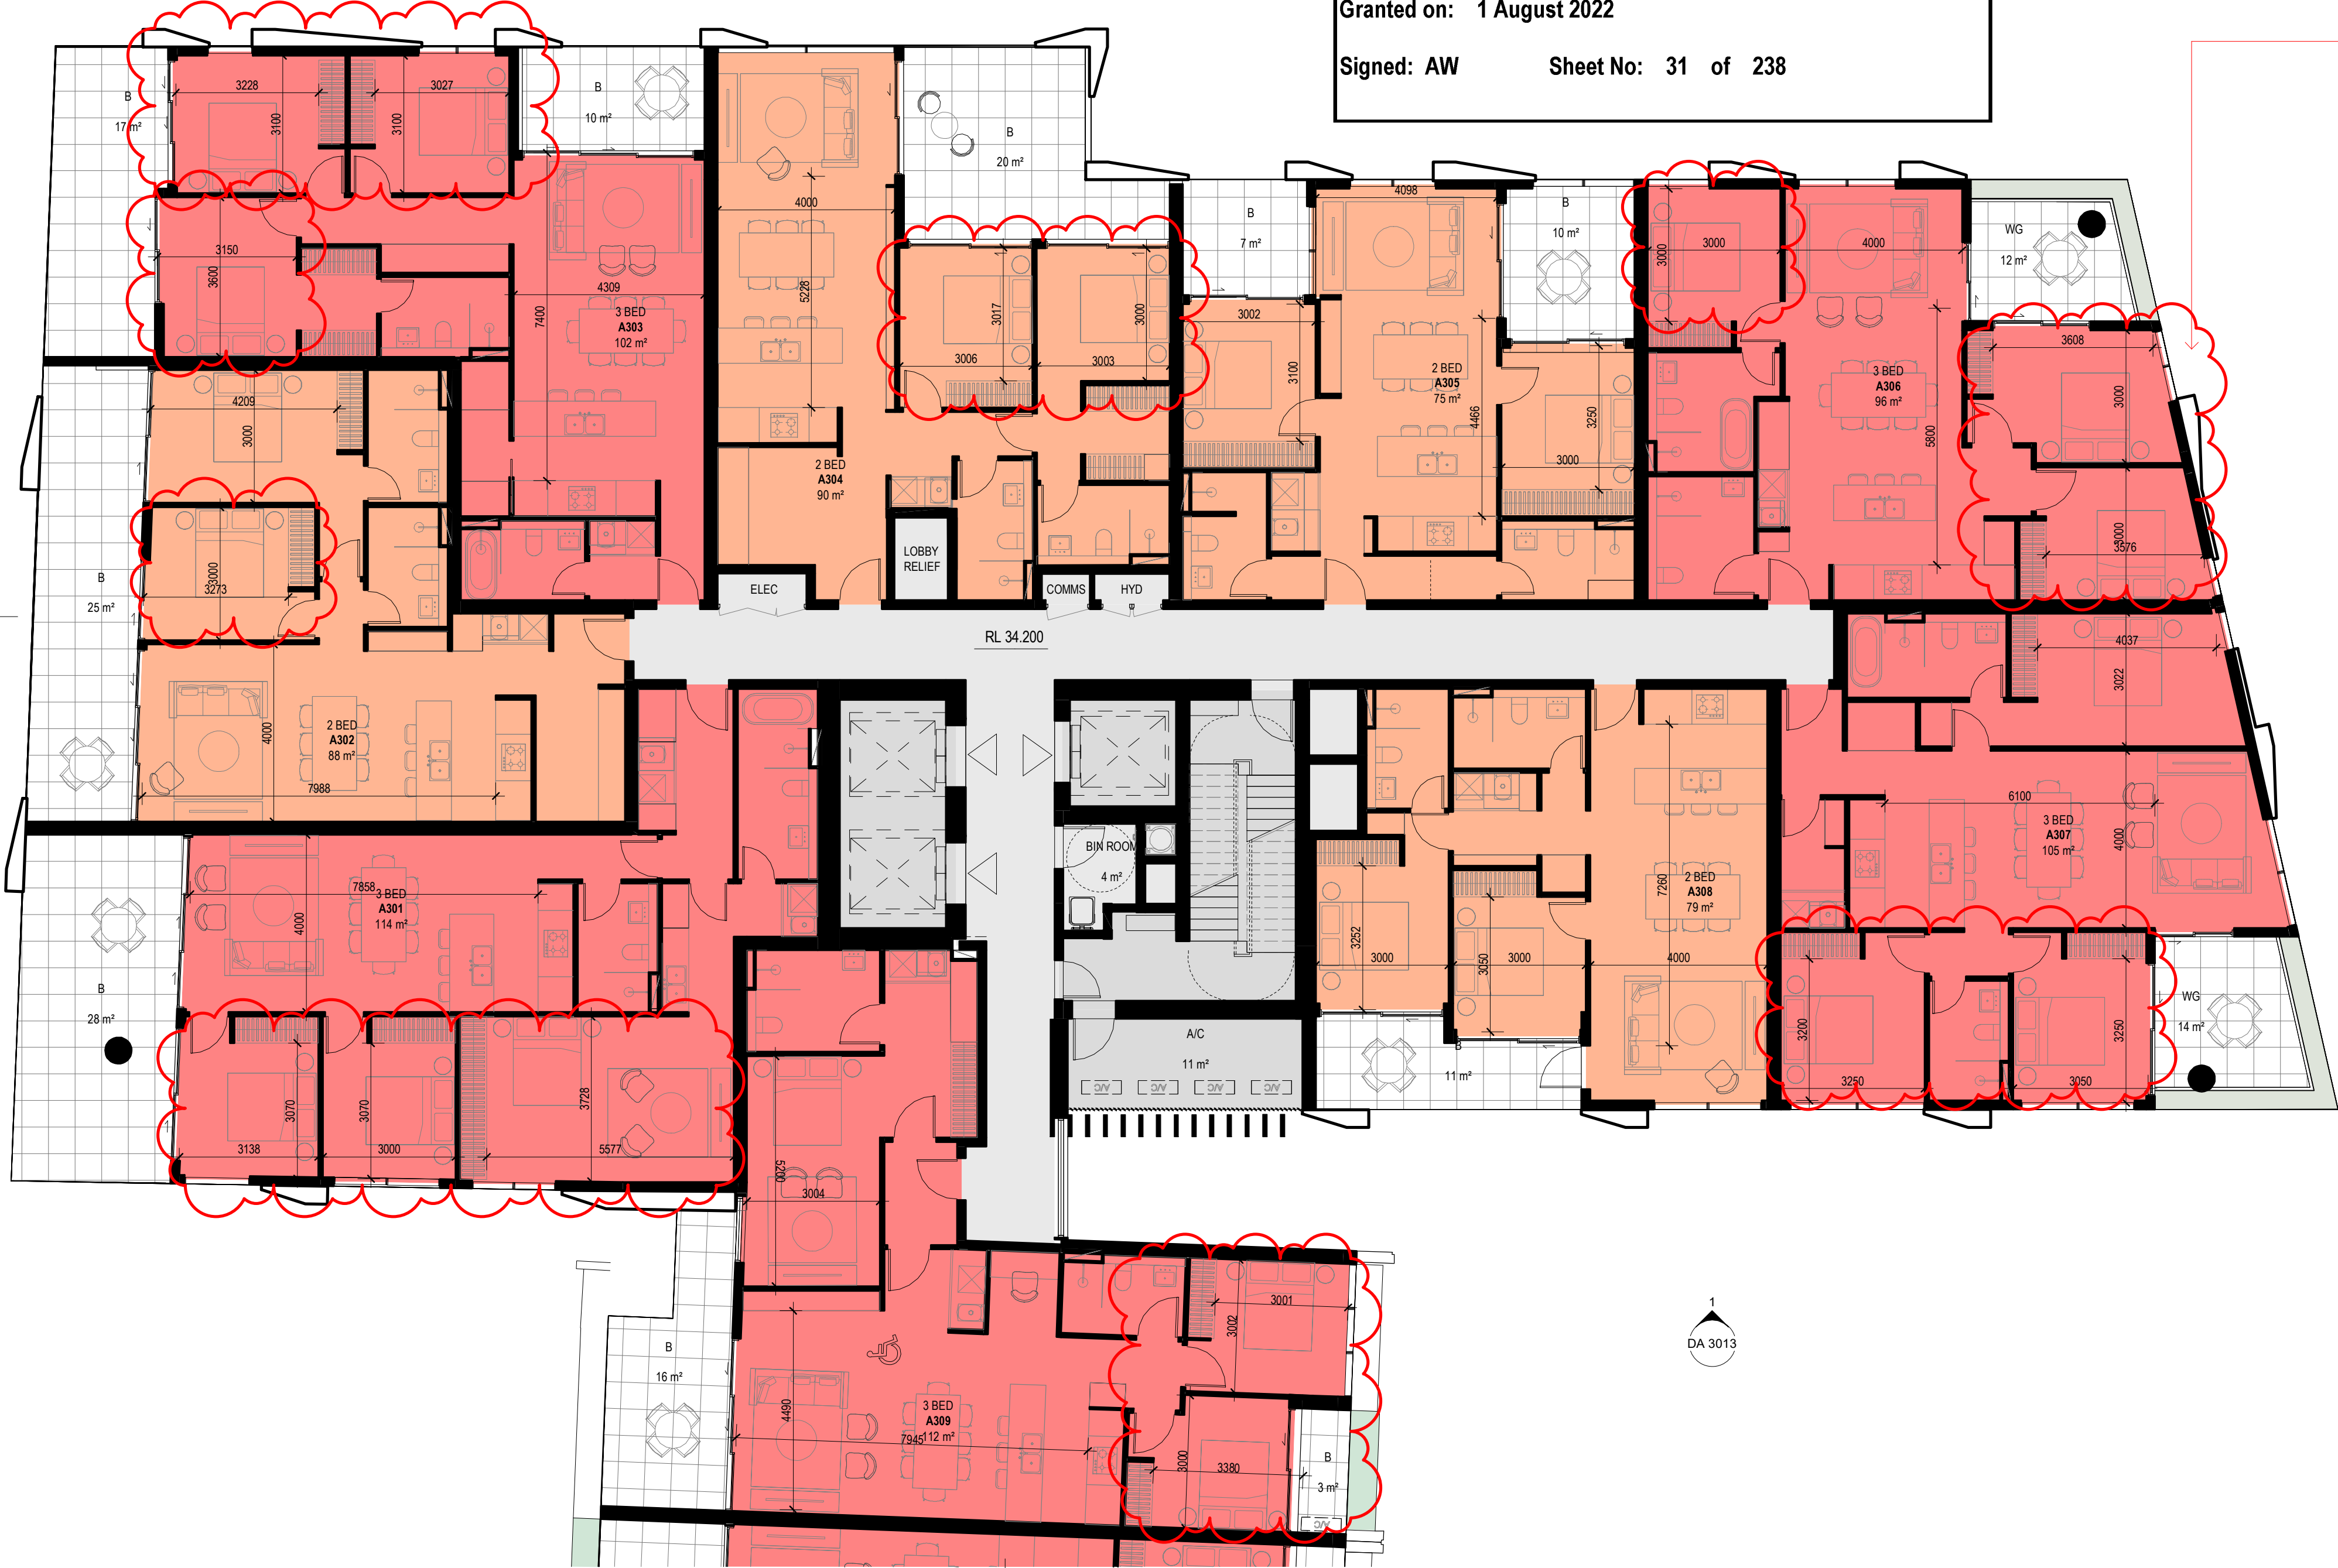

RFI RESPONSE:
UNIT ADG COMPLIANCE AMENDMENT

PRINCES HWY

1 TOWER A - LEVEL 4
1:100

Issue	Description	Date
1	ISSUED FOR CLIENT'S SIGN OFF	06/04/2021
2	ISSUED TO BASIX	28/04/2021
A	ISSUED FOR DA	28/05/2021
B	ISSUED FOR REVIEW	08/11/2021
C	ISSUED FOR DA	22/12/2021
D	ISSUED FOR DA RFI	25/03/2022

Issue	Description	Date
1	ISSUED FOR CLIENT'S SIGN OFF	06/04/2021
2	ISSUED TO BASIX	28/04/2021
A	ISSUED FOR DA	28/05/2021
B	ISSUED FOR REVIEW	08/11/2021
C	ISSUED FOR DA	22/12/2021
D	ISSUED FOR DA RFI	25/03/2022

Consultant
Structural Engineer / Civil
Level 6, 73 Miller Street, North Sydney
NSW 2060
Consultant
MECHANICAL / ACOUSTIC / FIRE ENGINEER
Level 6, Building B, 207 Pacific Highway
St Leonards NSW 2065
Consultant
Hydraulics
Level 23, 101 Miller Street, North Sydney,
NSW 2060

TTW
STANTEC
JHA

Client
Billbergia Group Pty Ltd
Suite 101, 25 Angus St,
Meadowbank, NSW, 2114

Billbergia
creating communities®

GROUP GSA

Group GSA Pty Ltd ABN 76 002 113 779
Level 7, 80 William St East Sydney NSW
Australia 2011
www.groupgsa.com

T +612 9361 4144 F +612 9332 3458

architecture interior design urban design landscape
nom architect Lisa-Maree Carrigan 7568

Project Title
Eden Street Arncliffe

Drawing Title
TOWER A - LEVEL 4

This drawing is the copyright of Group GSA Pty Ltd and may not be altered, reproduced or transmitted in any form or by any means in part or in whole without the written permission of Group GSA Pty Ltd.
All levels and dimensions are to be checked and verified on site prior to the commencement of any work, making of shop drawings or fabrication of components.
Do not scale drawings. Use figured Dimensions.

DA SUBMISSION				
Plotted and checked by	PDS	Verified	PDS	Approved
Drawing Created (date)	Drawing Created (by)	J.K. SM. AR. EC. AF		
Scale	Project No	Drawing No	Issue	
1:100	180319	DA 2105	D	



4/05/2022 10:33:27 PM

EDEN STREET

SITE BOUNDARY

SITE BOUNDARY

SITE BOUNDARY


- KEY:
- 1 BED / STUDIO
 - 2 BED
 - 3 BED
 - B: BALCONY
 - WG: WINTER GARDEN
 - POS: PRIVATE OPEN SPACE
 - SL: SKYLIGHT
 - ADAPTABLE UNIT

Department of Planning and Environment

Issued under the Environmental Planning and Assessment Act 1979
Approved Application No: SSD 11429726

Granted on: 1 August 2022

Signed: AW Sheet No: 32 of 238

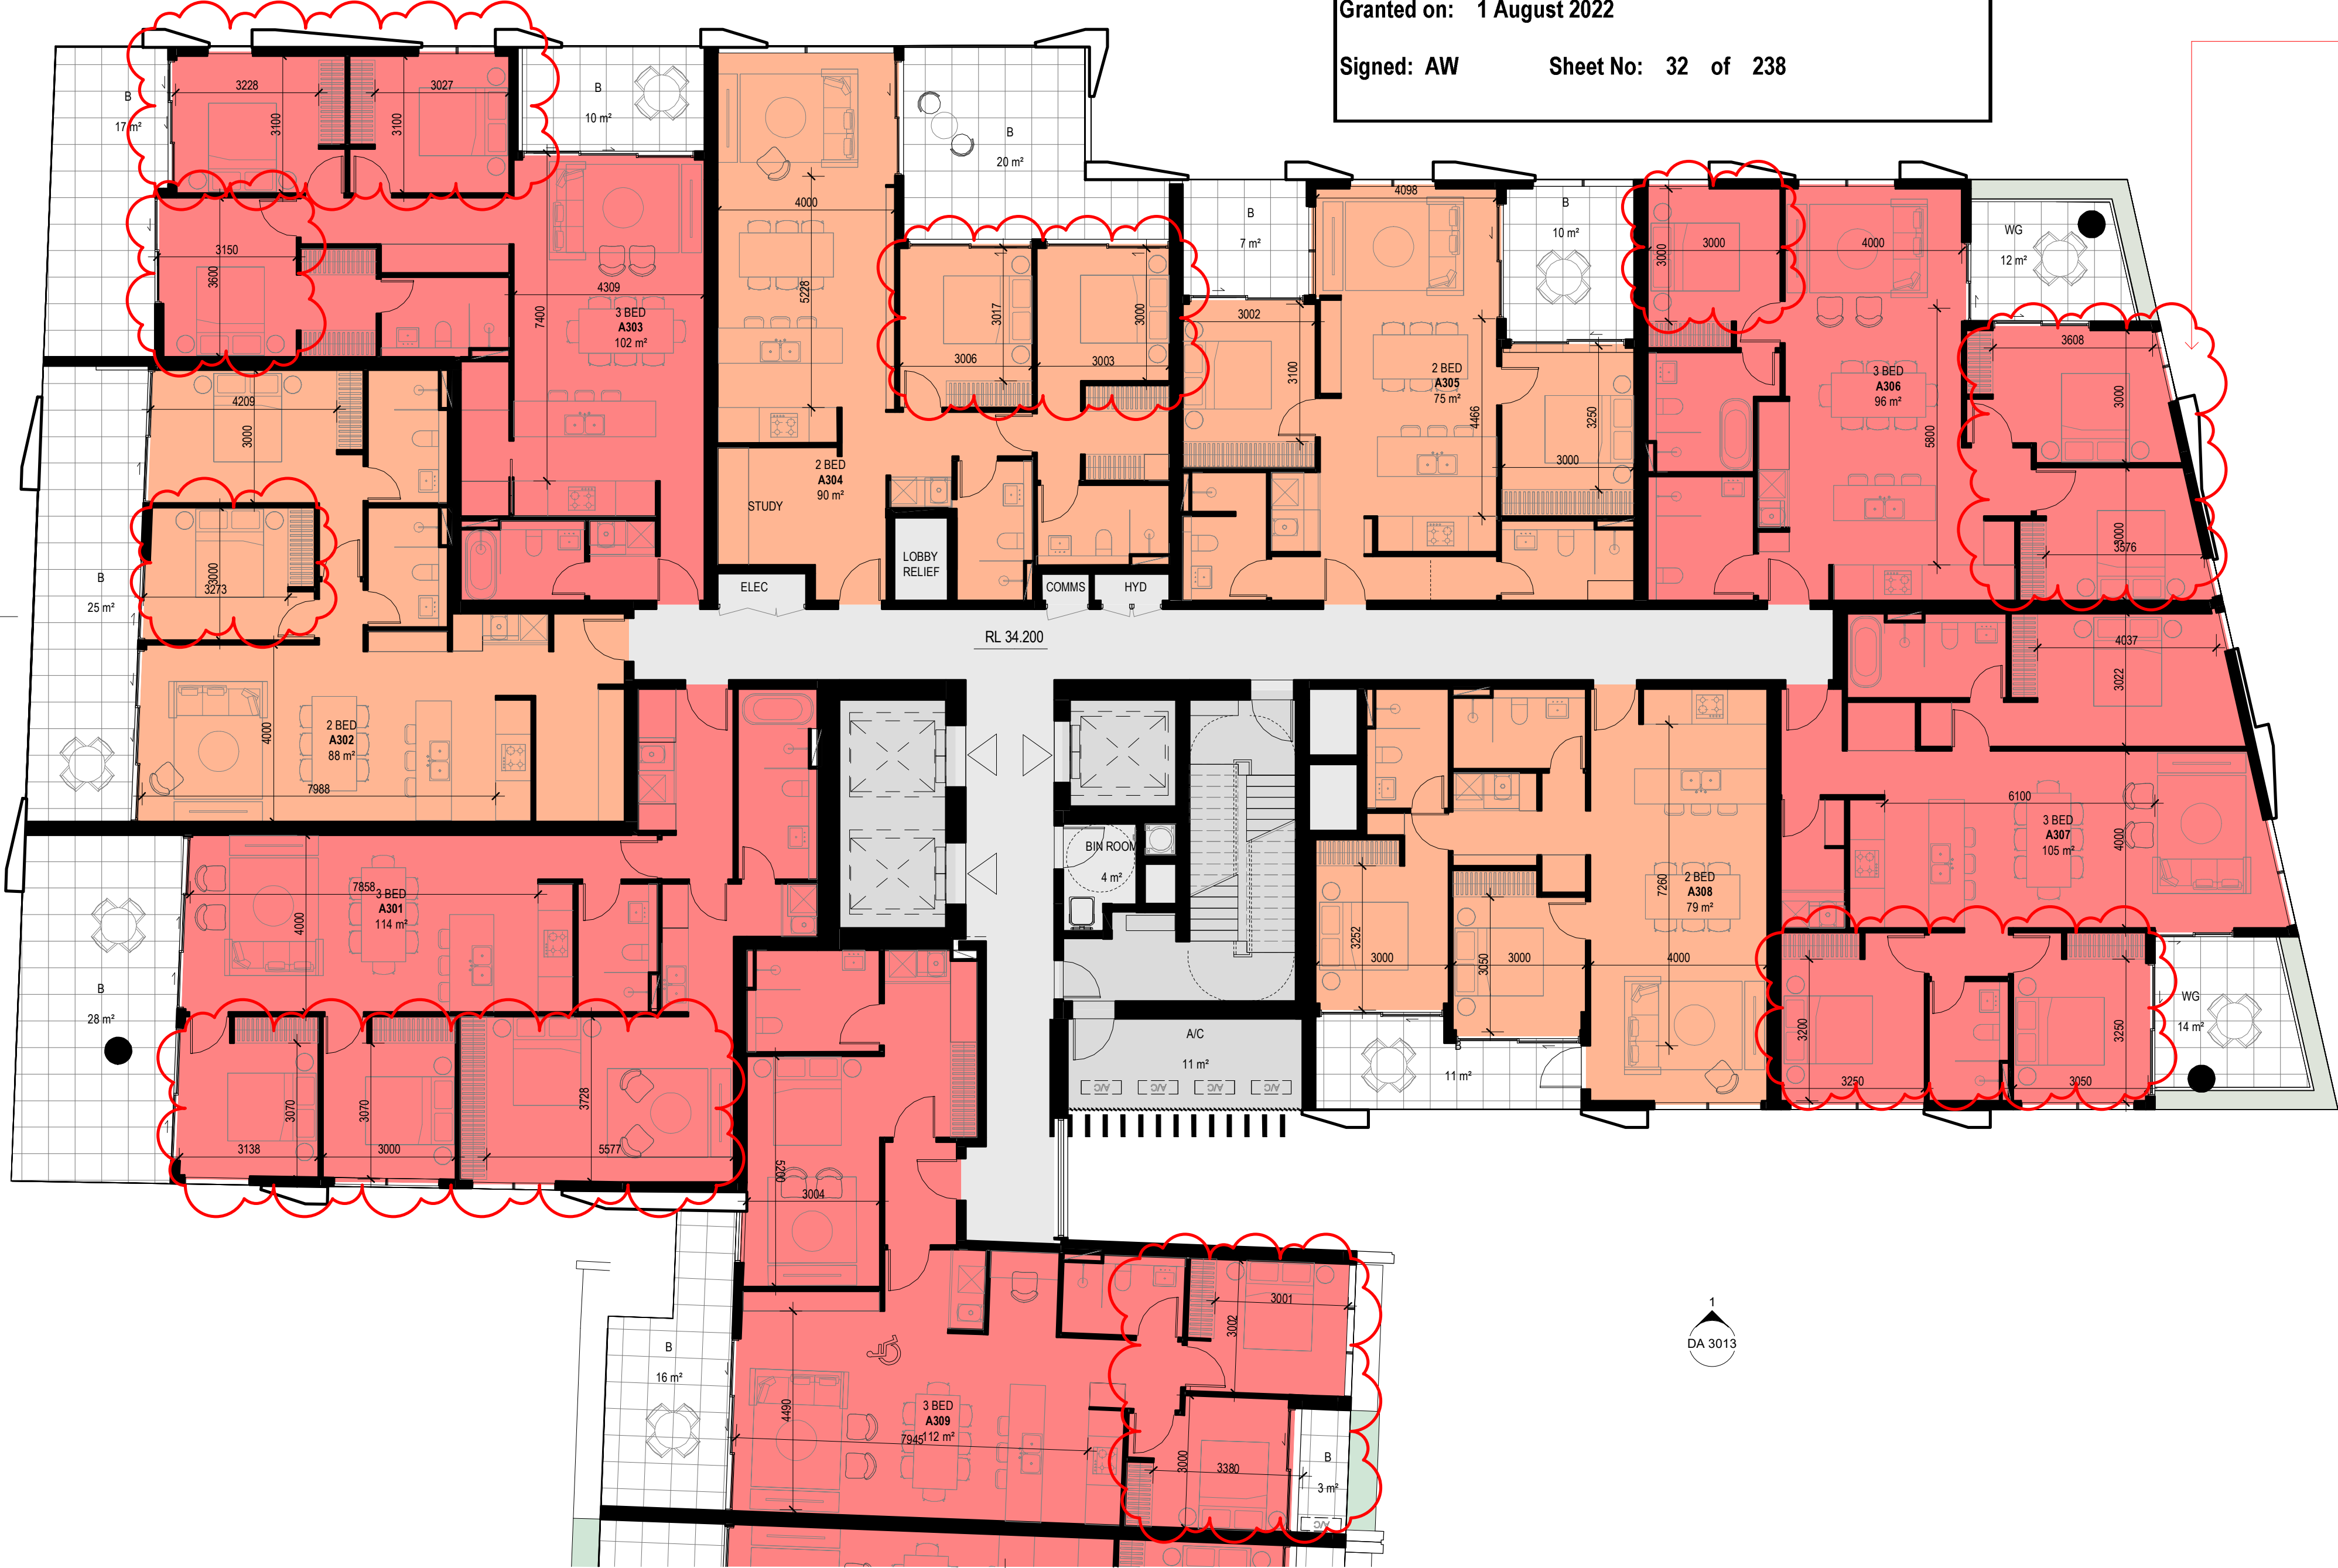

RFI RESPONSE:
UNIT ADG COMPLIANCE AMENDMENT

PRINCES HWY

1 TOWER A - LEVEL 5
1:100

Amendments			Amendments		
Issue	Description	Date	Issue	Description	Date
1	ISSUED FOR CLIENT'S SIGN OFF	06/04/2021			
2	ISSUED TO BASIX	28/04/2021			
A	ISSUED FOR DA	28/05/2021			
B	ISSUED FOR REVIEW	08/11/2021			
C	ISSUED FOR DA	22/12/2021			
D	ISSUED FOR DA RFI	25/03/2022			

Consultant
Structural Engineer / Civil
Level 6, 73 Miller Street, North Sydney
NSW 2060
Consultant
MECHANICAL / ACOUSTIC / FIRE ENGINEER
Level 6, Building B, 207 Pacific Highway
St Leonards NSW 2065
Consultant
Hydraulics
Level 23, 101 Miller Street, North Sydney,
NSW 2060

TTW

STANTEC

JHA

Client
Billbergia Group Pty Ltd
Suite 101, 25 Angus St,
Meadowbank, NSW, 2114

Billbergia
creating communities®

GROUP GSA

Group GSA Pty Ltd ABN 76 002 113 779
Level 7, 80 William St East Sydney NSW
Australia 2011
www.groupgsa.com

T +612 9361 4144 F +612 9332 3458

architecture interior design urban design landscape
nom architect Lisa-Maree Carrigan 7568

Project Title
Eden Street Arncliffe

Drawing Title
TOWER A - LEVEL 5

This drawing is the copyright of Group GSA Pty Ltd and may not be altered, reproduced or transmitted in any form or by any means in part or in whole without the written permission of Group GSA Pty Ltd.
All levels and dimensions are to be checked and verified on site prior to the commencement of any work, making of shop drawings or fabrication of components.
Do not scale drawings. Use figured Dimensions.

DA SUBMISSION				
Plotted and checked by	PDS			
Verified	PDS	Approved	LMC	
Drawing Created (date)		Drawing Created (by)	JK, SM, AR, EC, AF	09/02/20
Scale	Project No	Drawing No	Issue	
1:100	180319	DA 2106	D	



4/05/2022 10:53:47 PM

EDEN STREET

PRINCES HWY

SITE BOUNDARY

SITE BOUNDARY

SITE BOUNDARY

DA 3011 1
DA 3100

DA 3012

DA 3013

1 TOWER A - LEVEL 6
1:100

2
DA 3100

Amendments			Amendments		
Issue	Description	Date	Issue	Description	Date
1	ISSUED FOR INFORMATION	08/03/2021			
2	ISSUED FOR INFORMATION	31/03/2021			
3	ISSUED FOR CLIENT'S SIGN OFF	06/04/2021			
4	ISSUED TO BASIX	28/04/2021			
A	ISSUED FOR DA	28/05/2021			
B	ISSUED FOR REVIEW	08/11/2021			
C	ISSUED FOR DA	22/12/2021			
D	ISSUED FOR DA RFI	25/03/2022			

Consultant
Structural Engineer / Civil
Level 6, 73 Miller Street, North Sydney
NSW 2060
Consultant
Mechanical / Acoustic / Fire Engineer
Level 6, Building B, 207 Pacific Highway
St Leonards NSW 2065
Consultant
Hydraulics
Level 23, 101 Miller Street, North Sydney,
NSW 2060

TTW
STANTEC
JHA

Client
Billbergia Group Pty Ltd
Suite 101, 25 Angus St,
Meadowbank, NSW, 2114

Billbergia
creating communities®

GROUP GSA
Group GSA Pty Ltd ABN 76 002 113 779
Level 7, 60 William St East Sydney NSW
Australia 2011
www.groupgsa.com
T +612 9361 4144 F +612 9332 3458
architecture interior design urban design landscape
nom architect Lisa-Maree Carrigan 7568



**Department of Planning
and Environment**

Issued under the Environmental Planning and Assessment Act 1979
Approved Application No: SSD 11429726

Granted on: 1 August 2022

Signed: AW **Sheet No: 33 of 238**

Project Title
Eden Street Arncliffe

Drawing Title
TOWER A - LEVEL 6

This drawing is the copyright of Group GSA Pty Ltd and may not be altered, reproduced or transmitted in any form or by any means in part or in whole without the written permission of Group GSA Pty Ltd.
All levels and dimensions are to be checked and verified on site prior to the commencement of any work, making of shop drawings or fabrication of components.
Do not scale drawings. Use figured Dimensions.

- KEY:**
- 1 BED / STUDIO
 - 2 BED
 - 3 BED
 - B: BALCONY
 - WG: WINTER GARDEN
 - POS: PRIVATE OPEN SPACE
 - SL: SKYLIGHT
 - ADAPTABLE UNIT

DA SUBMISSION				
Plotted and checked by	PDS			
Verified	PDS	Approved	LMC	
Drawing Created (date)		Drawing Created (by)	JK, SM, AR, EC, AF	09/02/20
Scale	Project No	Drawing No	Issue	
1:100	180319	DA 2107	D	

4/05/2022 10:04:08 PM

EDEN STREET

SITE BOUNDARY

SITE BOUNDARY

SITE BOUNDARY

- KEY:
- 1 BED / STUDIO
 - 2 BED
 - 3 BED
 - B: BALCONY
 - WG: WINTER GARDEN
 - POS: PRIVATE OPEN SPACE
 - SL: SKYLIGHT
 - ADAPTABLE UNIT

DA 301 1

1
DA 3100

DA 3012

PRINCES HWY



2
DA 3100

1
DA 3013



Department of Planning
and Environment

Issued under the Environmental Planning and Assessment Act 1979
Approved Application No: SSD 11429726

Granted on: 1 August 2022

Signed: AW

Sheet No: 34 of 238

1 TOWER A - LEVEL 7
1:100

Amendments			Amendments		
Issue	Description	Date	Issue	Description	Date
1	ISSUED FOR INFORMATION	08/03/2021			
2	ISSUED FOR INFORMATION	31/03/2021			
3	ISSUED FOR CLIENT'S SIGN OFF	06/04/2021			
4	ISSUED TO BASIX	28/04/2021			
A	ISSUED FOR DA	28/05/2021			
B	ISSUED FOR REVIEW	08/11/2021			
C	ISSUED FOR DA	22/12/2021			
D	ISSUED FOR DA RFI	25/03/2022			

Consultant
Structural Engineer / Civil
Level 6, 73 Miller Street, North Sydney
NSW 2060
Consultant
Mechanical / Acoustic / Fire Engineer
Level 6, Building B, 207 Pacific Highway
St Leonards NSW 2065
Consultant
Hydraulics
Level 23, 101 Miller Street, North Sydney,
NSW 2060

TTW
STANTEC
JHA

Client
Billbergia Group Pty Ltd
Suite 101, 25 Angus St,
Meadowbank, NSW, 2114



Group GSA Pty Ltd ABN 76 002 113 779
Level 7, 60 William St East Sydney NSW
Australia 2011
www.groupgsa.com

T +612 9361 4144 F +612 9332 3458
architecture interior design urban design landscape
nom architect Lisa-Maree Carrigan 7568

Project Title
Eden Street Arncliffe

Drawing Title
TOWER A - LEVEL 7

This drawing is the copyright of Group GSA Pty Ltd and may not be altered, reproduced or transmitted in any form or by any means in part or in whole without the written permission of Group GSA Pty Ltd.
All levels and dimensions are to be checked and verified on site prior to the commencement of any work, making of shop drawings or fabrication of components.
Do not scale drawings. Use figured Dimensions.

DA SUBMISSION

Plotted and checked by		PDS	
Verified	PDS	Approved	LMC
Drawing Created (date)		Drawing Created (by) JK, SM, AR, EG, AF	
		09/02/20	
Scale	Project No	Drawing No	Issue
1 : 100	180319	DA 2108	D

4/05/2022 10:04:24 PM

EDEN STREET

SITE BOUNDARY

SITE BOUNDARY

SITE BOUNDARY

- KEY:
- 1 BED / STUDIO
 - 2 BED
 - 3 BED
 - B: BALCONY
 - WG: WINTER GARDEN
 - POS: PRIVATE OPEN SPACE
 - SL: SKYLIGHT
 - ADAPTABLE UNIT



1 TOWER A - LEVEL 9
1:100

Amendments			Amendments		
Issue	Description	Date	Issue	Description	Date
1	ISSUED FOR CLIENT'S SIGN OFF	06/04/2021			
2	ISSUED TO BASIX	28/04/2021			
A	ISSUED FOR DA	28/05/2021			
B	ISSUED FOR REVIEW	08/11/2021			
C	ISSUED FOR DA	22/12/2021			
D	ISSUED FOR DA RFI	25/03/2022			

Consultant
Structural Engineer / Civil
Level 6, 73 Miller Street, North Sydney
NSW 2060
Consultant
Mechanical / Acoustic / Fire Engineer
Level 6, Building B, 207 Pacific Highway
St Leonards NSW 2065
Consultant
Hydraulics
Level 23, 101 Miller Street, North Sydney,
NSW 2060

TTW
STANTEC
JHA

Client
Billbergia Group Pty Ltd
Suite 101, 25 Angus St,
Meadowbank, NSW, 2114

Billbergia
creating communities®

GROUP GSA
Group GSA Pty Ltd ABN 76 002 113 779
Level 7, 80 William St East Sydney NSW
Australia 2011
www.groupgsa.com
T +612 9361 4144 F +612 9332 3458
architecture interior design urban design landscape
nom architect Lisa-Maree Carrigan 7568

Project Title
Eden Street Arncliffe

Drawing Title
TOWER A - LEVEL 9

This drawing is the copyright of Group GSA Pty Ltd and may not be altered, reproduced or transmitted in any form or by any means in part or in whole without the written permission of Group GSA Pty Ltd.
All levels and dimensions are to be checked and verified on site prior to the commencement of any work, making of shop drawings or fabrication of components.
Do not scale drawings. Use figured Dimensions.

NSW GOVERNMENT
Department of Planning
and Environment

Issued under the Environmental Planning and Assessment Act 1979
Approved Application No: SSD 11429726

Granted on: 1 August 2022

Signed: AW Sheet No: 36 of 238

DA SUBMISSION

Plotted and checked by	PDS		
Verified	PDS	Approved	LMC
Drawing Created (date)		Drawing Created (by)	JK, SM, AR, EC, AF
			09/02/20
Scale	Project No	Drawing No	Issue
1:100	180319	DA 2110	D

EDEN STREET

SITE BOUNDARY

SITE BOUNDARY

SITE BOUNDARY

- KEY:
- 1 BED / STUDIO
 - 2 BED
 - 3 BED
 - B: BALCONY
 - WG: WINTER GARDEN
 - POS: PRIVATE OPEN SPACE
 - SL: SKYLIGHT
 - ADAPTABLE UNIT

RFI RESPONSE:
UNIT PLANS ADG COMPLIANCE



PRINCES HWY

1 TOWER A - LEVEL 10
1:100



Issued under the Environmental Planning and Assessment Act 1979
Approved Application No: SSD 11429726

Granted on: 1 August 2022

Signed: AW Sheet No: 37 of 238

Amendments			Amendments		
Issue	Description	Date	Issue	Description	Date
1	ISSUED FOR CLIENT'S SIGN OFF	06/04/2021			
2	ISSUED TO BASIX	28/04/2021			
A	ISSUED FOR DA	28/05/2021			
B	ISSUED FOR REVIEW	08/11/2021			
C	ISSUED FOR DA	22/12/2021			
D	ISSUED FOR DA RFI	25/03/2022			

Consultant
Structural Engineer / Civil
Level 6, 73 Miller Street, North Sydney
NSW 2060
Consultant
Mechanical / Acoustic / Fire Engineer
Level 6, Building B, 207 Pacific Highway
St Leonards NSW 2065
Consultant
Hydraulics
Level 23, 101 Miller Street, North Sydney,
NSW 2060

TTW
STANTEC
JHA

Client
Billbergia Group Pty Ltd
Suite 101, 25 Angus St,
Meadowbank, NSW, 2114



GROUP GSA
Group GSA Pty Ltd ABN 76 002 113 779
Level 7, 80 William St East Sydney NSW
Australia 2011
www.groupgsa.com
T +612 9361 4144 F +612 9332 3458
architecture interior design urban design landscape
nom architect Lisa-Maree Carrigan 7568

Project Title
Eden Street Arncliffe

Drawing Title
TOWER A - LEVEL 10

This drawing is the copyright of Group GSA Pty Ltd and may not be altered, reproduced or transmitted in any form or by any means in part or in whole without the written permission of Group GSA Pty Ltd.
All levels and dimensions are to be checked and verified on site prior to the commencement of any work, making of shop drawings or fabrication of components.
Do not scale drawings. Use figured Dimensions.

DA SUBMISSION

2022.10.05:27 PM

Plotted and checked by		PDS	
Verified	PDS	Approved	LMC
Drawing Created (date)		Drawing Created (by) JK, SM, AR, EC, AF	
09/02/20			
Scale	Project No	Drawing No	Issue
1 : 100	180319	DA 2111	D

4/05/2022 10:05:27 PM

EDEN STREET

PRINCES HWY

SITE BOUNDARY

SITE BOUNDARY

SITE BOUNDARY

- KEY:
- 1 BED / STUDIO
 - 2 BED
 - 3 BED
 - B: BALCONY
 - WG: WINTER GARDEN
 - POS: PRIVATE OPEN SPACE
 - SL: SKYLIGHT
 - ADAPTABLE UNIT

DA 3011

DA 3100

DA 3010

RFI RESPONSE:
UNIT PLANS ADG COMPLIANCE

DA 3012

DA 3013

DA 3100

1 TOWER A - LEVEL 11
1:100

 **Department of Planning and Environment**

Issued under the Environmental Planning and Assessment Act 1979
Approved Application No: SSD 11429726

Granted on: 1 August 2022

Signed: AW **Sheet No: 38 of 238**

Amendments			Amendments		
Issue	Description	Date	Issue	Description	Date
1	ISSUED FOR CLIENT'S SIGN OFF	06/04/2021			
2	ISSUED TO BASIX	28/04/2021			
A	ISSUED FOR DA	28/05/2021			
B	ISSUED FOR REVIEW	08/11/2021			
C	ISSUED FOR DA	22/12/2021			
D	ISSUED FOR DA RFI	25/03/2022			

Consultant

Structural Engineer / Civil
Level 6, 73 Miller Street, North Sydney
NSW 2060
Consultant

TTW

Mechanical / Acoustic / Fire Engineer
Level 6, Building B, 207 Pacific Highway
St Leonards NSW 2065
Consultant

STANTEC

Hydraulics
Level 23, 101 Miller Street, North Sydney,
NSW 2060

JHA

Client

Billbergia Group Pty Ltd
Suite 101, 25 Angus St,
Meadowbank, NSW, 2114



GROUP GSA

Group GSA Pty Ltd ABN 76 002 113 779
Level 7, 60 William St East Sydney NSW
Australia 2011
www.groupgsa.com

T +612 9361 4144 F +612 9332 3458

architecture interior design urban design landscape
nom architect Lisa-Maree Carrigan 7568

Project Title

Eden Street Arncliffe

Drawing Title

TOWER A - LEVEL 11

This drawing is the copyright of Group GSA Pty Ltd and may not be altered, reproduced or transmitted in any form or by any means in part or in whole without the written permission of Group GSA Pty Ltd.

All levels and dimensions are to be checked and verified on site prior to the commencement of any work, making of shop drawings or fabrication of components. Do not scale drawings. Use figured Dimensions.

DA SUBMISSION				
Plotted and checked by	PDS			
Verified	PDS	Approved	LMC	
Drawing Created (date)		Drawing Created (by)	JK, SM, AR, EC, AF	09/02/20
Scale	Project No	Drawing No	Issue	
1:100	180319	DA 2112	D	

4/05/2022 10:05:45 PM

EDEN STREET

PRINCES HWY

SITE BOUNDARY

SITE BOUNDARY

SITE BOUNDARY

- KEY:
- 1 BED / STUDIO
 - 2 BED
 - 3 BED
 - B: BALCONY
 - WG: WINTER GARDEN
 - POS: PRIVATE OPEN SPACE
 - SL: SKYLIGHT
 - ADAPTABLE UNIT

DA 3011

DA 3100

DA 3012

DA 3013

DA 3100

1 TOWER A - LEVEL 12
1:100

Amendments			Amendments		
Issue	Description	Date	Issue	Description	Date
1	ISSUED FOR CLIENT'S SIGN OFF	06/04/2021			
2	ISSUED TO BASIX	28/04/2021			
A	ISSUED FOR DA	28/05/2021			
B	ISSUED FOR REVIEW	08/11/2021			
C	ISSUED FOR DA	22/12/2021			
D	ISSUED FOR DA RFI	25/03/2022			

Consultant
Structural Engineer / Civil
Level 6, 73 Miller Street, North Sydney
NSW 2060
Consultant
Mechanical / Acoustic / Fire Engineer
Level 6, Building B, 207 Pacific Highway
St Leonards NSW 2065
Consultant
Hydraulics
Level 23, 101 Miller Street, North Sydney,
NSW 2060

TTW
STANTEC
JHA

Client
Billbergia Group Pty Ltd
Suite 101, 25 Angus St,
Meadowbank, NSW, 2114

Billbergia
creating communities®

GROUP GSA
Group GSA Pty Ltd ABN 76 002 113 779
Level 7, 60 William St East Sydney NSW
Australia 2011
www.groupgsa.com
T +612 9361 4144 F +612 9332 3458
architecture interior design urban design landscape
nom architect Lisa-Maree Carrigan 7568

Department of Planning and Environment

Issued under the Environmental Planning and Assessment Act 1979
Approved Application No: SSD 11429726

Granted on: 1 August 2022

Signed: AW Sheet No: 39 of 238

Project Title
Eden Street Arncliffe

Drawing Title
TOWER A - LEVEL 12

This drawing is the copyright of Group GSA Pty Ltd and may not be altered, reproduced or transmitted in any form or by any means in part or in whole without the written permission of Group GSA Pty Ltd.
All levels and dimensions are to be checked and verified on site prior to the commencement of any work, making of shop drawings or fabrication of components.
Do not scale drawings. Use figured Dimensions.

DA SUBMISSION				
Plotted and checked by	PDS			
Verified	PDS	Approved	LMC	
Drawing Created (date)		Drawing Created (by)	JK, SM, AR, EC, AF	09/02/20
Scale	Project No	Drawing No	Issue	
1:100	180319	DA 2113	D	

EDEN STREET

SITE BOUNDARY

SITE BOUNDARY

SITE BOUNDARY

- KEY:
- 1 BED / STUDIO
 - 2 BED
 - 3 BED
 - B: BALCONY
 - WG: WINTER GARDEN
 - POS: PRIVATE OPEN SPACE
 - SL: SKYLIGHT
 - ADAPTABLE UNIT

DA 301 1

1
DA 3100

RFI RESPONSE:
UNIT PLANS ADG COMPLIANCE

DA 3012

PRINCES HWY

1 TOWER A - LEVEL 13
1:100

2
DA 3100

1
DA 3013



Department of Planning
and Environment

Issued under the Environmental Planning and Assessment Act 1979
Approved Application No: SSD 11429726

Granted on: 1 August 2022

Signed: AW Sheet No: 40 of 238

Amendments			Amendments		
Issue	Description	Date	Issue	Description	Date
1	ISSUED FOR CLIENT'S SIGN OFF	06/04/2021			
2	ISSUED TO BASIX	28/04/2021			
A	ISSUED FOR DA	28/05/2021			
B	ISSUED FOR REVIEW	08/11/2021			
C	ISSUED FOR DA	22/12/2021			
D	ISSUED FOR DA RFI	25/03/2022			

Consultant
Structural Engineer / Civil
Level 6, 73 Miller Street, North Sydney
NSW 2060
Consultant
Mechanical / Acoustic / Fire Engineer
Level 6, Building B, 207 Pacific Highway
St Leonards NSW 2065
Consultant
Hydraulics
Level 23, 101 Miller Street, North Sydney,
NSW 2060

TTW
STANTEC
JHA

Client
Billbergia Group Pty Ltd
Suite 101, 25 Angus St,
Meadowbank, NSW, 2114



Group GSA Pty Ltd ABN 76 002 113 779
Level 7, 80 William St East Sydney NSW
Australia 2011
www.groupgsa.com

T +612 9361 4144 F +612 9332 3458
architecture interior design urban design landscape
nom architect Lisa-Maree Carrigan 7568

Project Title
Eden Street Arncliffe

Drawing Title
TOWER A - LEVEL 13

This drawing is the copyright of Group GSA Pty Ltd and may not be altered, reproduced or transmitted in any form or by any means in part or in whole without the written permission of Group GSA Pty Ltd.
All levels and dimensions are to be checked and verified on site prior to the commencement of any work, making of shop drawings or fabrication of components.
Do not scale drawings. Use figured Dimensions.

DA SUBMISSION

Plotted and checked by	PDS		
Verified	PDS	Approved	LMC
Drawing Created (date)		Drawing Created (by)	JK, SM, AR, EC, AF
			09/02/20
Scale	Project No	Drawing No	Issue
1:100	180319	DA 2114	D

4/05/2022 10:05:29 PM

EDEN STREET

SITE BOUNDARY

SITE BOUNDARY

SITE BOUNDARY

- KEY:
- 1 BED / STUDIO
 - 2 BED
 - 3 BED
 - B: BALCONY
 - WG: WINTER GARDEN
 - POS: PRIVATE OPEN SPACE
 - SL: SKYLIGHT
 - ADAPTABLE UNIT

DA 3011

1

1 TOWER A - LEVEL 14

1:100

RFI RESPONSE:
UNIT PLANS ADG COMPLIANCE

DA 3012

PRINCES HWY

2

DA 3013



Department of Planning
and Environment

Issued under the Environmental Planning and Assessment Act 1979
Approved Application No: SSD 11429726

Granted on: 1 August 2022

Signed: AW Sheet No: 41 of 238

Amendments			Amendments		
Issue	Description	Date	Issue	Description	Date
1	ISSUED FOR CLIENT'S SIGN OFF	06/04/2021			
2	ISSUED TO BASIX	28/04/2021			
A	ISSUED FOR DA	28/05/2021			
B	ISSUED FOR REVIEW	08/11/2021			
C	ISSUED FOR DA	22/12/2021			
D	ISSUED FOR DA RFI	25/03/2022			

Consultant
Structural Engineer / Civil
Level 6, 73 Miller Street, North Sydney
NSW 2060
Consultant
Mechanical / Acoustic / Fire Engineer
Level 6, Building B, 207 Pacific Highway
St Leonards NSW 2065
Consultant
Hydraulics
Level 23, 101 Miller Street, North Sydney,
NSW 2060

TTW
STANTEC
JHA

Client
Billbergia Group Pty Ltd
Suite 101, 25 Angus St,
Meadowbank, NSW, 2114



GROUP GSA
Group GSA Pty Ltd ABN 76 002 113 779
Level 7, 80 William St East Sydney NSW
Australia 2011
www.groupgsa.com
T +612 9361 4144 F +612 9332 3458
architecture interior design urban design landscape
nom architect Lisa-Maree Carrigan 7568

Project Title
Eden Street Arncliffe

Drawing Title
TOWER A - LEVEL 14

This drawing is the copyright of Group GSA Pty Ltd and may not be altered, reproduced or transmitted in any form or by any means in part or in whole without the written permission of Group GSA Pty Ltd.
All levels and dimensions are to be checked and verified on site prior to the commencement of any work, making of shop drawings or fabrication of components.
Do not scale drawings. Use figured Dimensions.

DA SUBMISSION

2022-10-06 18:19 PM

Plotted and checked by		PDS	
Verified	PDS	Approved	LMC
Drawing Created (date)		Drawing Created (by) JK, SM, AR, EC, AF	
09/02/20			
Scale	Project No	Drawing No	Issue
1 : 100	180319	DA 2115	D

4/05/2022 10:05:48 PM

EDEN STREET

PRINCES HWY

SITE BOUNDARY

SITE BOUNDARY

SITE BOUNDARY

- KEY:
- 1 BED / STUDIO
 - 2 BED
 - 3 BED
 - B: BALCONY
 - WG: WINTER GARDEN
 - POS: PRIVATE OPEN SPACE
 - SL: SKYLIGHT
 - ADAPTABLE UNIT

RFI RESPONSE:
UNIT PLANS ADG COMPLIANCE

DA 301 1

1
DA 3100

DA 3012

DA 3013

2
DA 3100

1 TOWER A - LEVEL 15
1:100



Department of Planning
and Environment

Issued under the Environmental Planning and Assessment Act 1979
Approved Application No: SSD 11429726

Granted on: 1 August 2022

Signed: AW Sheet No: 42 of 238

Amendments			Amendments		
Issue	Description	Date	Issue	Description	Date
1	ISSUED FOR CLIENT'S SIGN OFF	06/04/2021			
2	ISSUED TO BASIX	28/04/2021			
A	ISSUED FOR DA	28/05/2021			
B	ISSUED FOR REVIEW	08/11/2021			
C	ISSUED FOR DA	22/12/2021			
D	ISSUED FOR DA RFI	25/03/2022			

Consultant
Structural Engineer / Civil
Level 6, 73 Miller Street, North Sydney
NSW 2060
Consultant
Mechanical / Acoustic / Fire Engineer
Level 6, Building B, 207 Pacific Highway
St Leonards NSW 2065
Consultant
Hydraulics
Level 23, 101 Miller Street, North Sydney,
NSW 2060

TTW
STANTEC
JHA

Client
Billbergia Group Pty Ltd
Suite 101, 25 Angus St,
Meadowbank, NSW, 2114



Group GSA Pty Ltd ABN 76 002 113 779
Level 7, 60 William St East Sydney NSW
Australia 2011
www.groupgsa.com

T +612 9361 4144 F +612 9332 3458
architecture interior design urban design landscape
nom architect Lisa-Maree Carrigan 7568

Project Title
Eden Street Arncliffe

Drawing Title
TOWER A - LEVEL 15

This drawing is the copyright of Group GSA Pty Ltd and may not be altered, reproduced or transmitted in any form or by any means in part or in whole without the written permission of Group GSA Pty Ltd.
All levels and dimensions are to be checked and verified on site prior to the commencement of any work, making of shop drawings or fabrication of components.
Do not scale drawings. Use figured Dimensions.

DA SUBMISSION

Plotted and checked by	PDS		
Verified	PDS	Approved	LMC
Drawing Created (date)		Drawing Created (by)	JK, SM, AR, EC, AF
			09/02/20
Scale	Project No	Drawing No	Issue
1:100	180319	DA 2116	D

4/05/2022 10:07:10 PM

EDEN STREET

SITE BOUNDARY

SITE BOUNDARY

- KEY:
- 1 BED / STUDIO
 - 2 BED
 - 3 BED
 - B: BALCONY
 - WG: WINTER GARDEN
 - POS: PRIVATE OPEN SPACE
 - SL: SKYLIGHT
 - ADAPTABLE UNIT

DA 3011

DA 3100

DA 3010

DA 3012

PRINCES HWY

RFI RESPONSE:
UNIT PLANS ADG COMPLIANCE

1 TOWER A - LEVEL 16
1:100

2
DA 3100

DA 3013

 **Department of Planning and Environment**

Issued under the Environmental Planning and Assessment Act 1979
Approved Application No: SSD 11429726

Granted on: 1 August 2022

Signed: AW **Sheet No: 43 of 238**

Amendments		
Issue	Description	Date
1	ISSUED FOR CLIENT'S SIGN OFF	06/04/2021
2	ISSUED TO BASIX	28/04/2021
A	ISSUED FOR DA	28/05/2021
B	ISSUED FOR REVIEW	08/11/2021
C	ISSUED FOR DA	22/12/2021
D	ISSUED FOR DA RFI	25/03/2022

Amendments		
Issue	Description	Date
1	ISSUED FOR CLIENT'S SIGN OFF	06/04/2021
2	ISSUED TO BASIX	28/04/2021
A	ISSUED FOR DA	28/05/2021
B	ISSUED FOR REVIEW	08/11/2021
C	ISSUED FOR DA	22/12/2021
D	ISSUED FOR DA RFI	25/03/2022

Consultant

Structural Engineer / Civil
Level 6, 73 Miller Street, North Sydney
NSW 2060
Consultant

TTW

Mechanical / Acoustic / Fire Engineer
Level 6, Building B, 207 Pacific Highway
St Leonards NSW 2065
Consultant

STANTEC

Hydraulics
Level 23, 101 Miller Street, North Sydney,
NSW 2060

JHA

Client

Billbergia Group Pty Ltd
Suite 101, 25 Angus St,
Meadowbank, NSW, 2114



Billbergia
creating communities®

GROUP GSA

Group GSA Pty Ltd ABN 76 002 113 779
Level 7, 80 William St East Sydney NSW
Australia 2011
www.groupgsa.com

T +612 9361 4144 F +612 9332 3458

architecture interior design urban design landscape
nom architect Lisa-Maree Carrigan 7568

Project Title

Eden Street Arncliffe

Drawing Title

TOWER A - LEVEL 16

This drawing is the copyright of Group GSA Pty Ltd and may not be altered, reproduced or transmitted in any form or by any means in part or in whole without the written permission of Group GSA Pty Ltd.

All levels and dimensions are to be checked and verified on site prior to the commencement of any work, making of shop drawings or fabrication of components. Do not scale drawings. Use figured Dimensions.

DA SUBMISSION				
Plotted and checked by	PDS			
Verified	PDS	Approved	LMC	
Drawing Created (date)		Drawing Created (by)	JK, SM, AR, EC, AF	09/02/20
Scale	Project No	Drawing No	Issue	
1:100	180319	DA 2117	D	

4/05/2022 10:07:30 PM

EDEN STREET

SITE BOUNDARY

SITE BOUNDARY

SITE BOUNDARY

- KEY:
- 1 BED / STUDIO
 - 2 BED
 - 3 BED
 - B: BALCONY
 - WG: WINTER GARDEN
 - POS: PRIVATE OPEN SPACE
 - SL: SKYLIGHT
 - ADAPTABLE UNIT

DA 3011

DA 3100

DA 3010

DA 3012

PRINCES HWY

DA 3100

DA 3013

1 TOWER A - LEVEL 17
1:100



Issued under the Environmental Planning and Assessment Act 1979
Approved Application No: SSD 11429726

Granted on: 1 August 2022

Signed: AW Sheet No: 44 of 238

Amendments			Amendments		
Issue	Description	Date	Issue	Description	Date
1	ISSUED FOR CLIENT'S SIGN OFF	06/04/2021			
2	ISSUED TO BASIX	28/04/2021			
A	ISSUED FOR DA	28/05/2021			
B	ISSUED FOR REVIEW	08/11/2021			
C	ISSUED FOR DA	22/12/2021			
D	ISSUED FOR DA RFI	25/03/2022			

Consultant
Structural Engineer / Civil
Level 6, 73 Miller Street, North Sydney
NSW 2060
Consultant
Mechanical / Acoustic / Fire Engineer
Level 6, Building B, 207 Pacific Highway
St Leonards NSW 2065
Consultant
Hydraulics
Level 23, 101 Miller Street, North Sydney,
NSW 2060

TTW
STANTEC
JHA

Client
Billbergia Group Pty Ltd
Suite 101, 25 Angus St,
Meadowbank, NSW, 2114



GROUP GSA
Group GSA Pty Ltd ABN 76 002 113 779
Level 7, 80 William St East Sydney NSW
Australia 2011
www.groupgsa.com
T +612 9361 4144 F +612 9332 3458
architecture interior design urban design landscape
nom architect Lisa-Maree Carrigan 7568

Project Title
Eden Street Arncliffe

Drawing Title
TOWER A - LEVEL 17

This drawing is the copyright of Group GSA Pty Ltd and may not be altered, reproduced or transmitted in any form or by any means in part or in whole without the written permission of Group GSA Pty Ltd.
All levels and dimensions are to be checked and verified on site prior to the commencement of any work, making of shop drawings or fabrication of components.
Do not scale drawings. Use figured Dimensions.

DA SUBMISSION

Plotted and checked by		PDS	
Verified	PDS	Approved	LMC
Drawing Created (date)		Drawing Created (by) JK, SM, AR, EC, AF	
09/02/20			
Scale	Project No	Drawing No	Issue
1 : 100	180319	DA 2118	D

EDEN STREET

SITE BOUNDARY

SITE BOUNDARY

- KEY:
- 1 BED / STUDIO
 - 2 BED
 - 3 BED
 - B: BALCONY
 - WG: WINTER GARDEN
 - POS: PRIVATE OPEN SPACE
 - SL: SKYLIGHT
 - ADAPTABLE UNIT

DA 3011

1
DA 3100

DA 3010

RFI RESPONSE:
UNIT PLANS ADG COMPLIANCE

DA 3012

PRINCES HWY

1 TOWER A - LEVEL 18
1:100

2
DA 3100

DA 3013



Department of Planning
and Environment

Issued under the Environmental Planning and Assessment Act 1979
Approved Application No: SSD 11429726

Granted on: 1 August 2022

Signed: AW Sheet No: 45 of 238

Amendments			Amendments		
Issue	Description	Date	Issue	Description	Date
1	ISSUED FOR CLIENT'S SIGN OFF	06/04/2021			
2	ISSUED TO BASIX	28/04/2021			
A	ISSUED FOR DA	28/05/2021			
B	ISSUED FOR REVIEW	08/11/2021			
C	ISSUED FOR DA	22/12/2021			
D	ISSUED FOR DA RFI	25/03/2022			

Consultant
Structural Engineer / Civil
Level 6, 73 Miller Street, North Sydney
NSW 2060
Consultant
TTW
Mechanical / Acoustic / Fire Engineer
Level 6, Building B, 207 Pacific Highway
St Leonards NSW 2065
Consultant
STANTEC
Hydraulics
Level 23, 101 Miller Street, North Sydney,
NSW 2060
JHA

Client
Billbergia Group Pty Ltd
Suite 101, 25 Angus St,
Meadowbank, NSW, 2114



Group GSA Pty Ltd ABN 76 002 113 779
Level 7, 80 William St East Sydney NSW
Australia 2011
www.groupgsa.com

T +612 9361 4144 F +612 9332 3458
architecture interior design urban design landscape
nom architect Lisa-Maree Carrigan 7568

Project Title
Eden Street Arncliffe

Drawing Title
TOWER A - LEVEL 18

This drawing is the copyright of Group GSA Pty Ltd and may not be altered, reproduced or transmitted in any form or by any means in part or in whole without the written permission of Group GSA Pty Ltd.
All levels and dimensions are to be checked and verified on site prior to the commencement of any work, making of shop drawings or fabrication of components.
Do not scale drawings. Use figured Dimensions.

DA SUBMISSION

Plotted and checked by	PDS
Verified	PDS
Approved	LMC
Drawing Created (date)	Drawing Created (by) JK, SM, AR, EC, AF
	09/02/20
Scale	Project No
1:100	180319
Drawing No	DA 2119
Issue	D

4/05/2022 10:08:12 PM

EDEN STREET

SITE BOUNDARY

SITE BOUNDARY

- KEY:
- 1 BED / STUDIO
 - 2 BED
 - 3 BED
 - B: BALCONY
 - WG: WINTER GARDEN
 - POS: PRIVATE OPEN SPACE
 - SL: SKYLIGHT
 - ADAPTABLE UNIT

DA 301 1

1
DA 3100

DA 3010

RFI RESPONSE:
UNIT PLANS ADG COMPLIANCE

DA 3012

PRINCES HWY

2
DA 3100

1
DA 3013

1 TOWER A - LEVEL 19
1:100



Issued under the Environmental Planning and Assessment Act 1979
Approved Application No: SSD 11429726

Granted on: 1 August 2022

Signed: AW Sheet No: 46 of 238

Amendments			Amendments		
Issue	Description	Date	Issue	Description	Date
1	ISSUED FOR CLIENT'S SIGN OFF	06/04/2021			
2	ISSUED TO BASIX	28/04/2021			
A	ISSUED FOR DA	28/05/2021			
B	ISSUED FOR REVIEW	08/11/2021			
C	ISSUED FOR DA	22/12/2021			
D	ISSUED FOR DA RFI	25/03/2022			

Consultant
Structural Engineer / Civil
Level 6, 73 Miller Street, North Sydney
NSW 2060
Consultant
TTW
Mechanical / Acoustic / Fire Engineer
Level 6, Building B, 207 Pacific Highway
St Leonards NSW 2065
Consultant
STANTEC
Hydraulics
Level 23, 101 Miller Street, North Sydney,
NSW 2060
JHA

Client
Billbergia Group Pty Ltd
Suite 101, 25 Angus St,
Meadowbank, NSW, 2114



GROUP GSA
Group GSA Pty Ltd ABN 76 002 113 779
Level 7, 60 William St East Sydney NSW
Australia 2011
www.groupgsa.com
T +612 9361 4144 F +612 9332 3458
architecture interior design urban design landscape
nom architect Lisa-Maree Carrigan 7568

Project Title
Eden Street Arncliffe

Drawing Title
TOWER A - LEVEL 19

This drawing is the copyright of Group GSA Pty Ltd and may not be altered, reproduced or transmitted in any form or by any means in part or in whole without the written permission of Group GSA Pty Ltd.
All levels and dimensions are to be checked and verified on site prior to the commencement of any work, making of shop drawings or fabrication of components.
Do not scale drawings. Use figured Dimensions.

DA SUBMISSION

2022 10-08 38 PM

Plotted and checked by		PDS	
Verified	PDS	Approved	LMC
Drawing Created (date)		Drawing Created (by) JK, SM, AR, EC, AF	
		09/02/20	
Scale	Project No	Drawing No	Issue
1 : 100	180319	DA 2120	D

4/05/2022 10:38:39 PM

EDEN STREET

SITE BOUNDARY

SITE BOUNDARY

SITE BOUNDARY

- KEY:
- 1 BED / STUDIO
 - 2 BED
 - 3 BED
 - B: BALCONY
 - WG: WINTER GARDEN
 - POS: PRIVATE OPEN SPACE
 - SL: SKYLIGHT
 - ADAPTABLE UNIT

DA 301 1

DA 3100

DA 3010

RFI RESPONSE:
UNIT PLANS ADG COMPLIANCE

DA 3012

PRINCES HWY

1 TOWER A - LEVEL 20
1:100

2
DA 3100

DA 3013



Department of Planning
and Environment

Issued under the Environmental Planning and Assessment Act 1979
Approved Application No: SSD 11429726

Granted on: 1 August 2022

Signed: AW Sheet No: 47 of 238

Amendments			Amendments		
Issue	Description	Date	Issue	Description	Date
1	ISSUED FOR CLIENT'S SIGN OFF	06/04/2021			
2	ISSUED TO BASIX	28/04/2021			
A	ISSUED FOR DA	28/05/2021			
B	ISSUED FOR REVIEW	08/11/2021			
C	ISSUED FOR DA	22/12/2021			
D	ISSUED FOR DA RFI	25/03/2022			

Consultant
Structural Engineer / Civil
Level 6, 73 Miller Street, North Sydney
NSW 2060
Consultant
MECHANICAL / ACOUSTIC / FIRE ENGINEER
Level 6, Building B, 207 Pacific Highway
St Leonards NSW 2065
Consultant
Hydraulics
Level 23, 101 Miller Street, North Sydney,
NSW 2060

TTW
STANTEC
JHA

Client
Billbergia Group Pty Ltd
Suite 101, 25 Angus St,
Meadowbank, NSW, 2114



Group GSA Pty Ltd ABN 76 002 113 779
Level 7, 60 William St East Sydney NSW
Australia 2011
www.groupgsa.com
T +612 9361 4144 F +612 9332 3458
architecture interior design urban design landscape
nom architect Lisa-Maree Carrigan 7568

Project Title
Eden Street Arncliffe

Drawing Title
TOWER A - LEVEL 20

This drawing is the copyright of Group GSA Pty Ltd and may not be altered, reproduced or transmitted in any form or by any means in part or in whole without the written permission of Group GSA Pty Ltd.
All levels and dimensions are to be checked and verified on site prior to the commencement of any work, making of shop drawings or fabrication of components.
Do not scale drawings. Use figured Dimensions.


DA SUBMISSION

Plotted and checked by	PDS		
Verified	PDS	Approved	LMC
Drawing Created (date)		Drawing Created (by)	JK, SM, AR, EC, AF
			09/02/20
Scale	Project No	Drawing No	Issue
1:100	180319	DA 2121	D

4/05/2022 10:38:57 PM

EDEN STREET

PRINCES HWY

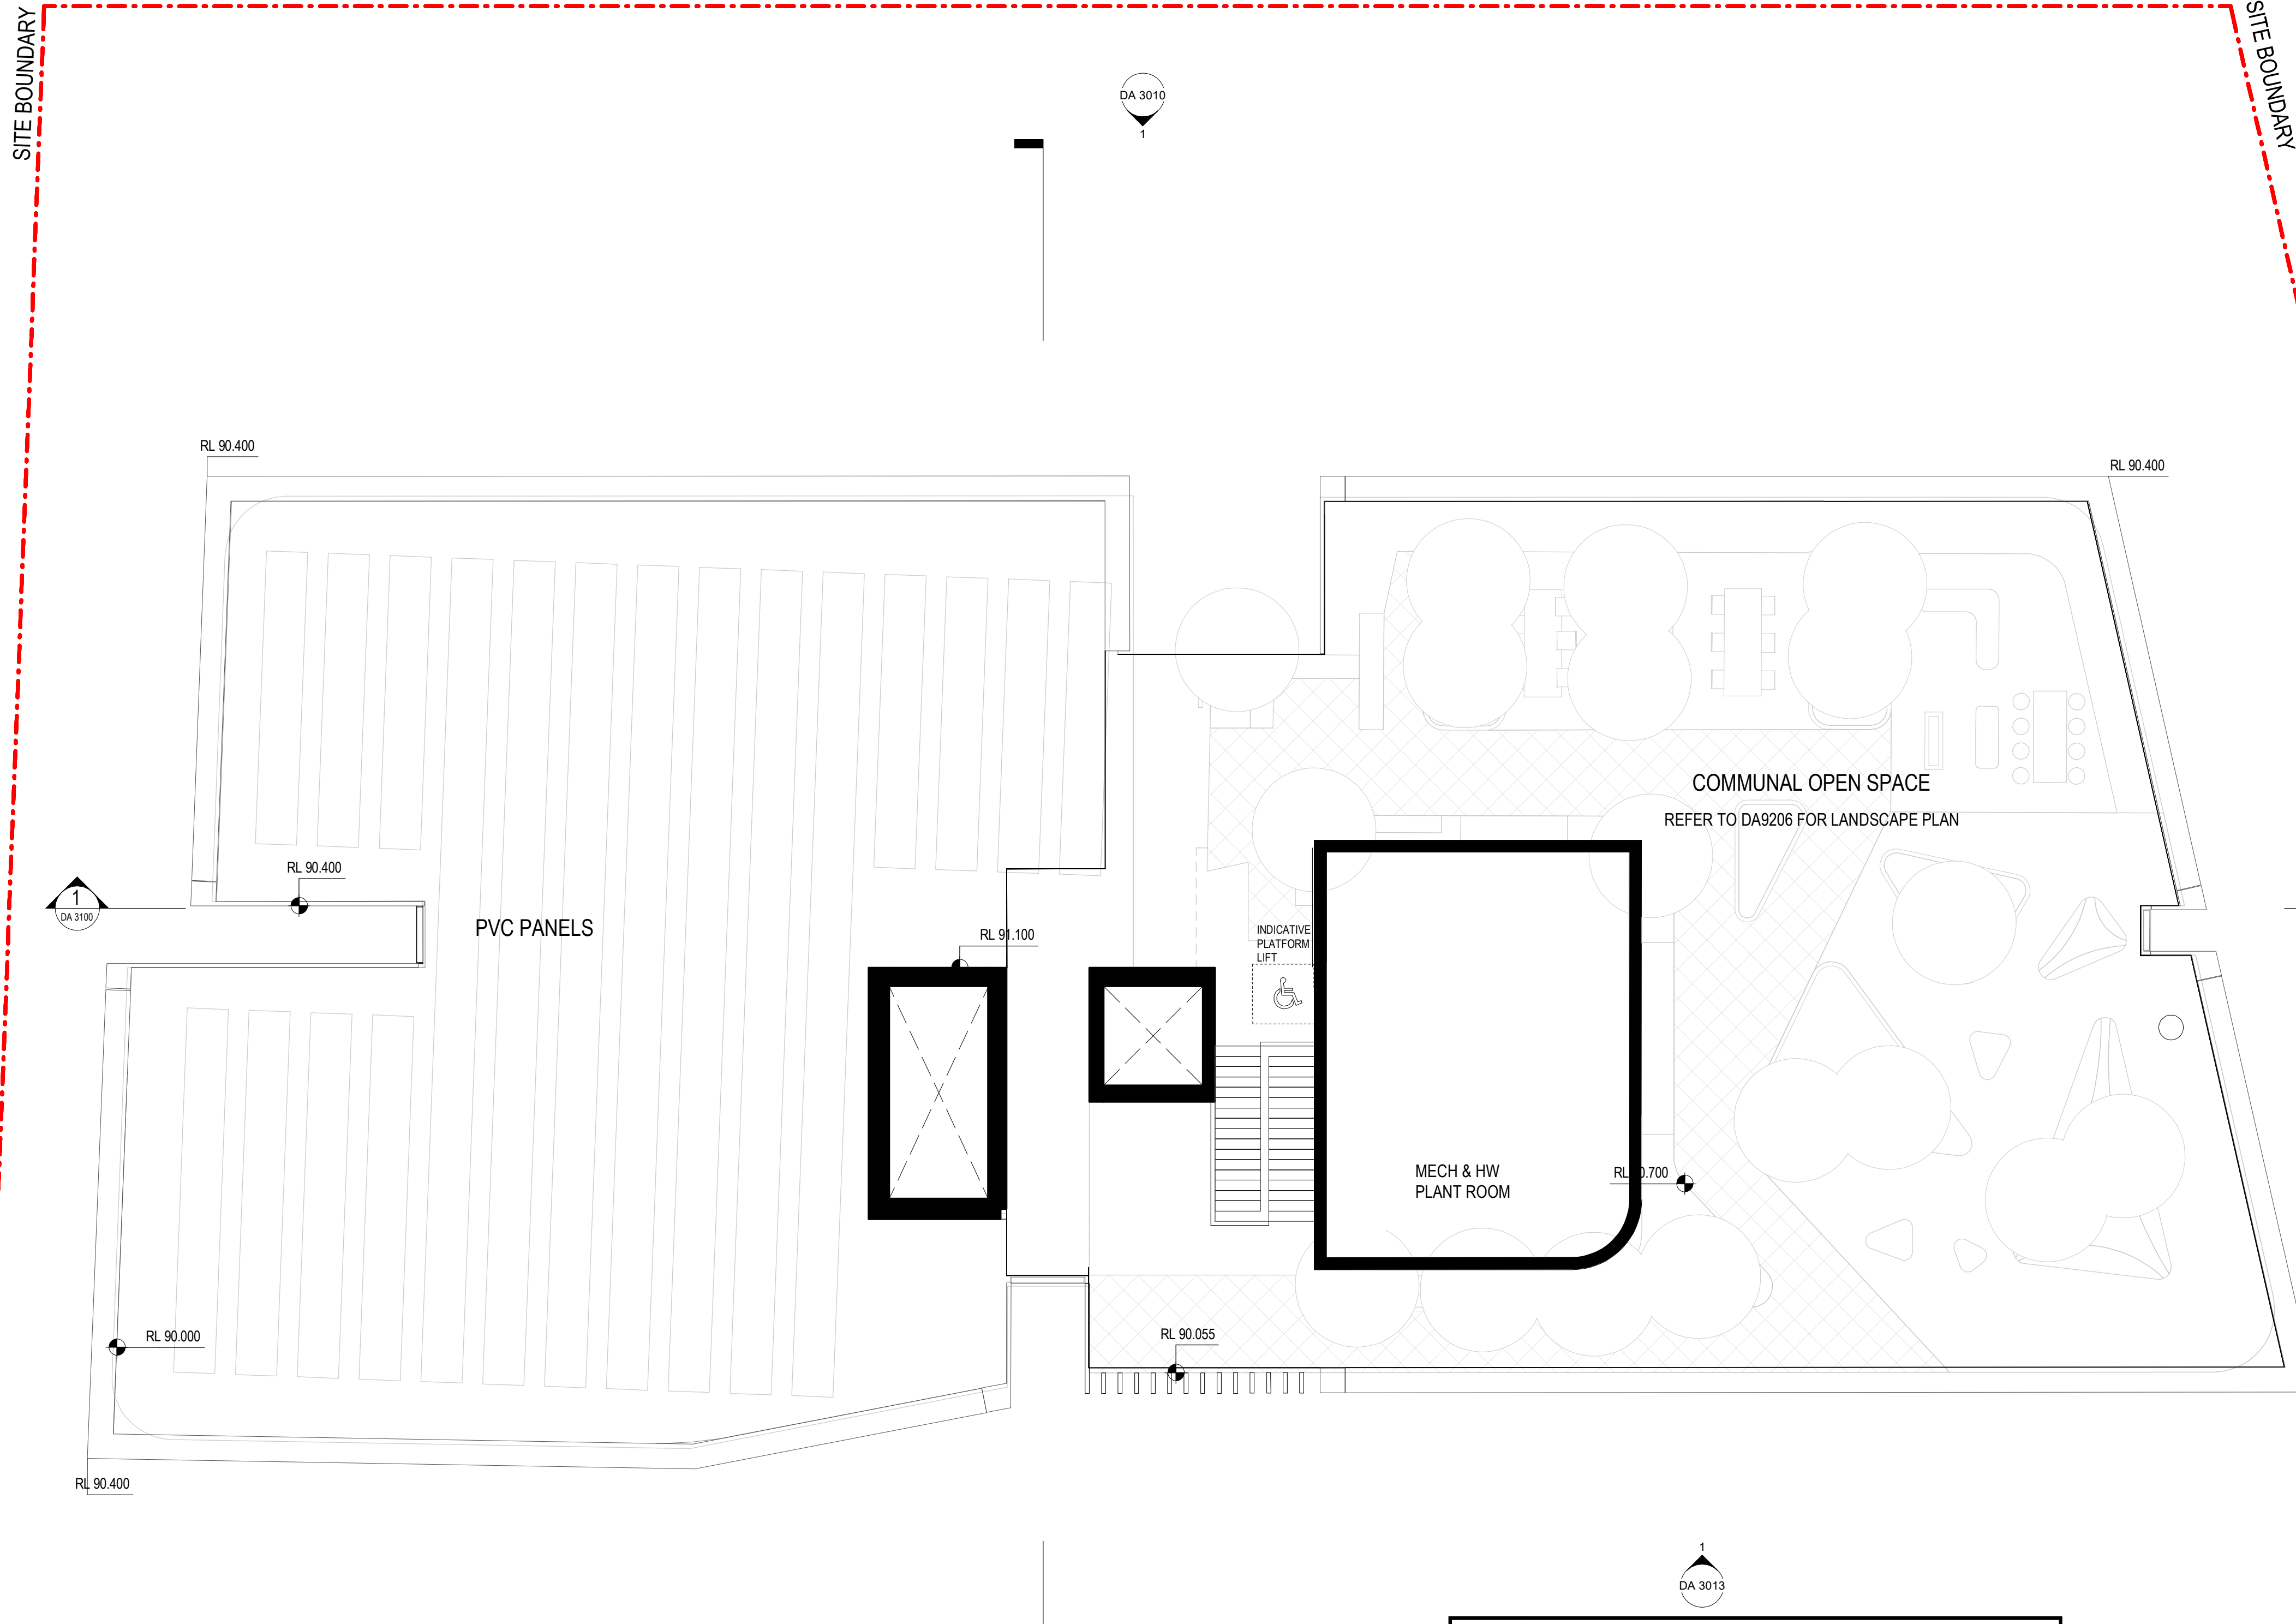

1 TOWER A - ROOF
1:100



Department of Planning
and Environment

Issued under the *Environmental Planning and Assessment Act 1979*
Approved Application No: SSD 11429726

Granted on: 1 August 2022

Signed: AW Sheet No: 48 of 238

Amendments			Amendments		
Issue	Description	Date	Issue	Description	Date
1	ISSUED FOR CLIENT'S SIGN OFF	06/04/2021			
2	ISSUED TO BASIX	28/04/2021			
A	ISSUED FOR DA	28/05/2021			
B	ISSUED FOR REVIEW	08/11/2021			
C	ISSUED FOR DA	22/12/2021			

Consultant

Structural Engineer / Civil
Level 6, 73 Miller Street, North Sydney
NSW 2060
Consultant

TTW

Mechanical / Acoustic / Fire Engineer
Level 6, Building B, 207 Pacific Highway
St Leonards NSW 2065
Consultant

STANTEC

Hydraulics
Level 23, 101 Miller Street, North Sydney,
NSW 2060

JHA

Client

Billbergia Group Pty Ltd
Suite 101, 25 Angus St,
Meadowbank, NSW, 2114



Group GSA Pty Ltd ABN 76 002 113 779
Level 7, 60 William St East Sydney NSW
Australia 2011
www.groupgsa.com

T +612 9361 4144 F +612 9332 3458

architecture interior design urban design landscape
nom architect Lisa-Maree Carrigan 7568

Project Title

Eden Street Arncliffe


Drawing Title

TOWER A - ROOF

This drawing is the copyright of Group GSA Pty Ltd and may not be altered, reproduced or transmitted in any form or by any means in part or in whole without the written permission of Group GSA Pty Ltd.

All levels and dimensions are to be checked and verified on site prior to the commencement of any work, making of shop drawings or fabrication of components. Do not scale drawings. Use figured Dimensions.

DA SUBMISSION				
Plotted and checked by	PDS			
Verified	PDS	Approved	LMC	
Drawing Created (date)		Drawing Created (by)	JK, SM, AR, EC, AF	
				03/03/21
Scale	Project No	Drawing No	Issue	
1:100	180319	DA 2122	C	

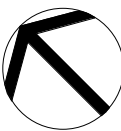

7/10/2022 2:22:08 PM



Department of Planning
and Environment


Issued under the Environmental Planning and Assessment Act 1979

Approved Application No: SSD 11429726

Granted on: 1 August 2022

Signed: AW Sheet No: 49 of 238

- KEY:
- 1 BED / STUDIO
 - 2 BED
 - 3 BED
 - B: BALCONY
 - WG: WINTER GARDEN
 - POS: PRIVATE OPEN SPACE
 - SL: SKYLIGHT
 - ADAPTABLE UNIT

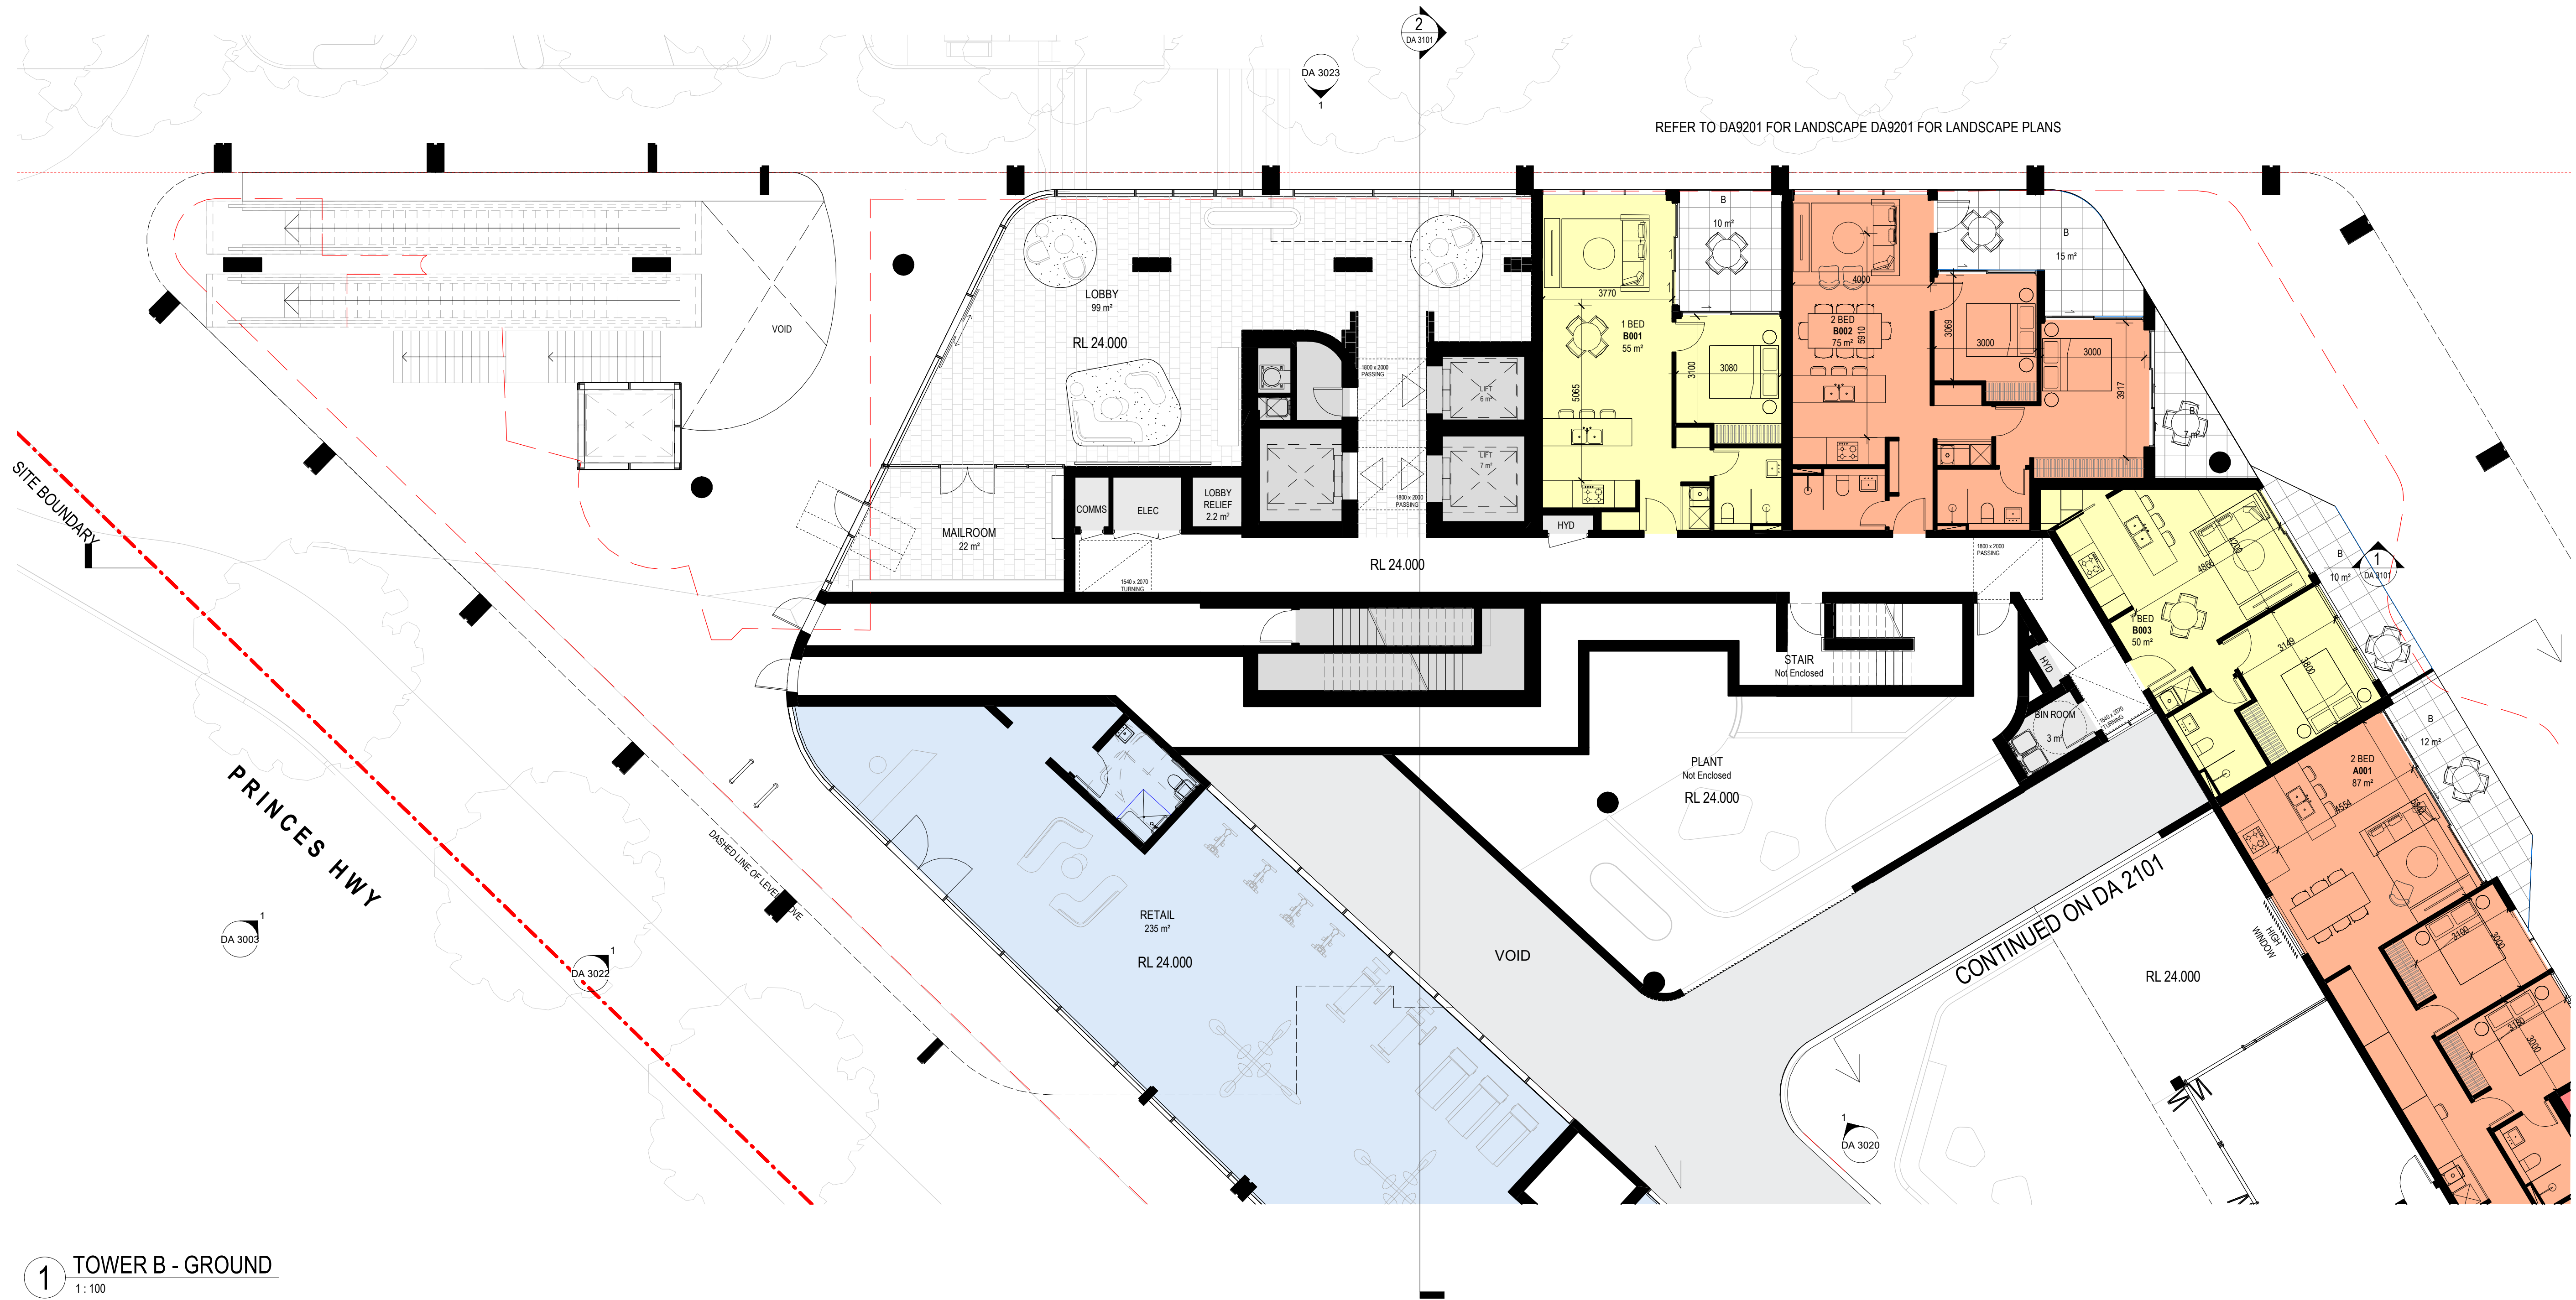

1 TOWER B - GROUND
1:100

Amendments			Amendments		
Issue	Description	Date	Issue	Description	Date
1	ISSUED FOR INFORMATION	08/03/2021			
2	ISSUED FOR INFORMATION	26/03/2021			
3	ISSUED FOR CLIENT'S SIGN OFF	06/04/2021			
4	ISSUED TO BASIX	28/04/2021			
A	ISSUED FOR DA	28/05/2021			
B	ISSUED FOR DA	01/07/2021			
C	ISSUED FOR REVIEW	08/11/2021			
D	ISSUED FOR DA	22/12/2021			
E	ISSUED FOR DA RFI	25/03/2022			

Consultant	
Structural Engineer / Civil Level 6, 73 Miller Street, North Sydney NSW 2060	TTW
Consultant	
Mechanical / Acoustic / Fire Engineer Level 6, Building B, 207 Pacific Highway St Leonards NSW 2065	STANTEC
Consultant	
Hydraulics Level 23, 101 Miller Street, North Sydney, NSW 2060	JHA

Client	
Billbergia Group Pty Ltd Suite 101, 25 Angus St, Meadowbank, NSW, 2114	
	

GROUP GSA
Group GSA Pty Ltd ABN 76 002 113 779
Level 7, 60 William St East Sydney NSW
Australia 2011
www.groupgsa.com
T +612 9361 4144 F +612 9332 3458
architecture interior design urban design landscape
nom architect Lisa-Maree Carrigan 7568

Project Title	
Eden Street Arncliffe	
Drawing Title	
TOWER B - GROUND	
This drawing is the copyright of Group GSA Pty Ltd and may not be altered, reproduced or transmitted in any form or by any means in part or in whole without the written permission of Group GSA Pty Ltd. All levels and dimensions are to be checked and verified on site prior to the commencement of any work, making of shop drawings or fabrication of components. Do not scale drawings. Use figured Dimensions.	

DA SUBMISSION				
Plotted and checked by PDS				
Verified	PDS	Approved	LMC	
Drawing Created (date)		Drawing Created (by) JK, SM, AR, EC, AF		
09/02/20				
Scale	Project No	Drawing No	Issue	
1 : 100	180319	DA 2201	E	



Department of Planning
and Environment

Issued under the Environmental Planning and Assessment Act 1979
Approved Application No: SSD 11429726

Granted on: 1 August 2022

Signed: AW Sheet No: 50 of 238

- KEY:
- 1 BED / STUDIO
 - 2 BED
 - 3 BED
 - B: BALCONY
 - WG: WINTER GARDEN
 - POS: PRIVATE OPEN SPACE
 - SL: SKYLIGHT
 - ADAPTABLE UNIT

RFI RESPONSE:
UNIT PLANS ADG COMPLIANCE



1 TOWER B - LEVEL 1
1:100

Amendments		
Issue	Description	Date
1	ISSUED FOR INFORMATION	08/03/2021
2	ISSUED FOR INFORMATION	26/03/2021
3	ISSUED FOR CLIENT'S SIGN OFF	06/04/2021
4	ISSUED TO BASIX	28/04/2021
A	ISSUED FOR DA	28/05/2021
B	ISSUED FOR REVIEW	08/11/2021
C	ISSUED FOR DA	22/12/2021
D	ISSUED FOR DA RFI	25/03/2022

Amendments		
Issue	Description	Date
1	ISSUED FOR INFORMATION	08/03/2021
2	ISSUED FOR INFORMATION	26/03/2021
3	ISSUED FOR CLIENT'S SIGN OFF	06/04/2021
4	ISSUED TO BASIX	28/04/2021
A	ISSUED FOR DA	28/05/2021
B	ISSUED FOR REVIEW	08/11/2021
C	ISSUED FOR DA	22/12/2021
D	ISSUED FOR DA RFI	25/03/2022

Consultant
Structural Engineer / Civil
Level 6, 73 Miller Street, North Sydney
NSW 2060
Consultant
Mechanical / Acoustic / Fire Engineer
Level 6, Building B, 207 Pacific Highway
St Leonards NSW 2065
Consultant
Hydraulics
Level 23, 101 Miller Street, North Sydney,
NSW 2060

TTW
STANTEC
JHA

Client
Billbergia Group Pty Ltd
Suite 101, 25 Angus St,
Meadowbank, NSW, 2114

Billbergia
creating communities®

GROUP GSA
Group GSA Pty Ltd ABN 76 002 113 779
Level 7, 80 William St East Sydney NSW
Australia 2011
www.groupgsa.com
T +612 9361 4144 F +612 9332 3458
architecture interior design urban design landscape
nom architect Lisa-Maree Carrigan 7568

Project Title
Eden Street Arncliffe

Drawing Title
TOWER B - LEVEL 1

This drawing is the copyright of Group GSA Pty Ltd and may not be altered, reproduced or transmitted in any form or by any means in part or in whole without the written permission of Group GSA Pty Ltd.
All levels and dimensions are to be checked and verified on site prior to the commencement of any work, making of shop drawings or fabrication of components.
Do not scale drawings. Use figured Dimensions.

DA SUBMISSION				
Plotted and checked by	PDS	Verified	PDS	Approved LMC
Drawing Created (date)	Drawing Created (by) JK, SM, AR, EC, AF	Scale	Project No	Drawing No
09/02/20		1:100	180319	DA 2202
Issue				D

4/05/2022 10:10:12 PM



Department of Planning
and Environment


Issued under the Environmental Planning and Assessment Act 1979
Approved Application No: SSD 11429726

Granted on: 1 August 2022

Signed: AW Sheet No: 51 of 238

RFI RESPONSE:
UNIT PLANS ADG COMPLIANCE

- KEY:
- 1 BED / STUDIO
 - 2 BED
 - 3 BED
 - B: BALCONY
 - WG: WINTER GARDEN
 - POS: PRIVATE OPEN SPACE
 - SL: SKYLIGHT
 - ADAPTABLE UNIT

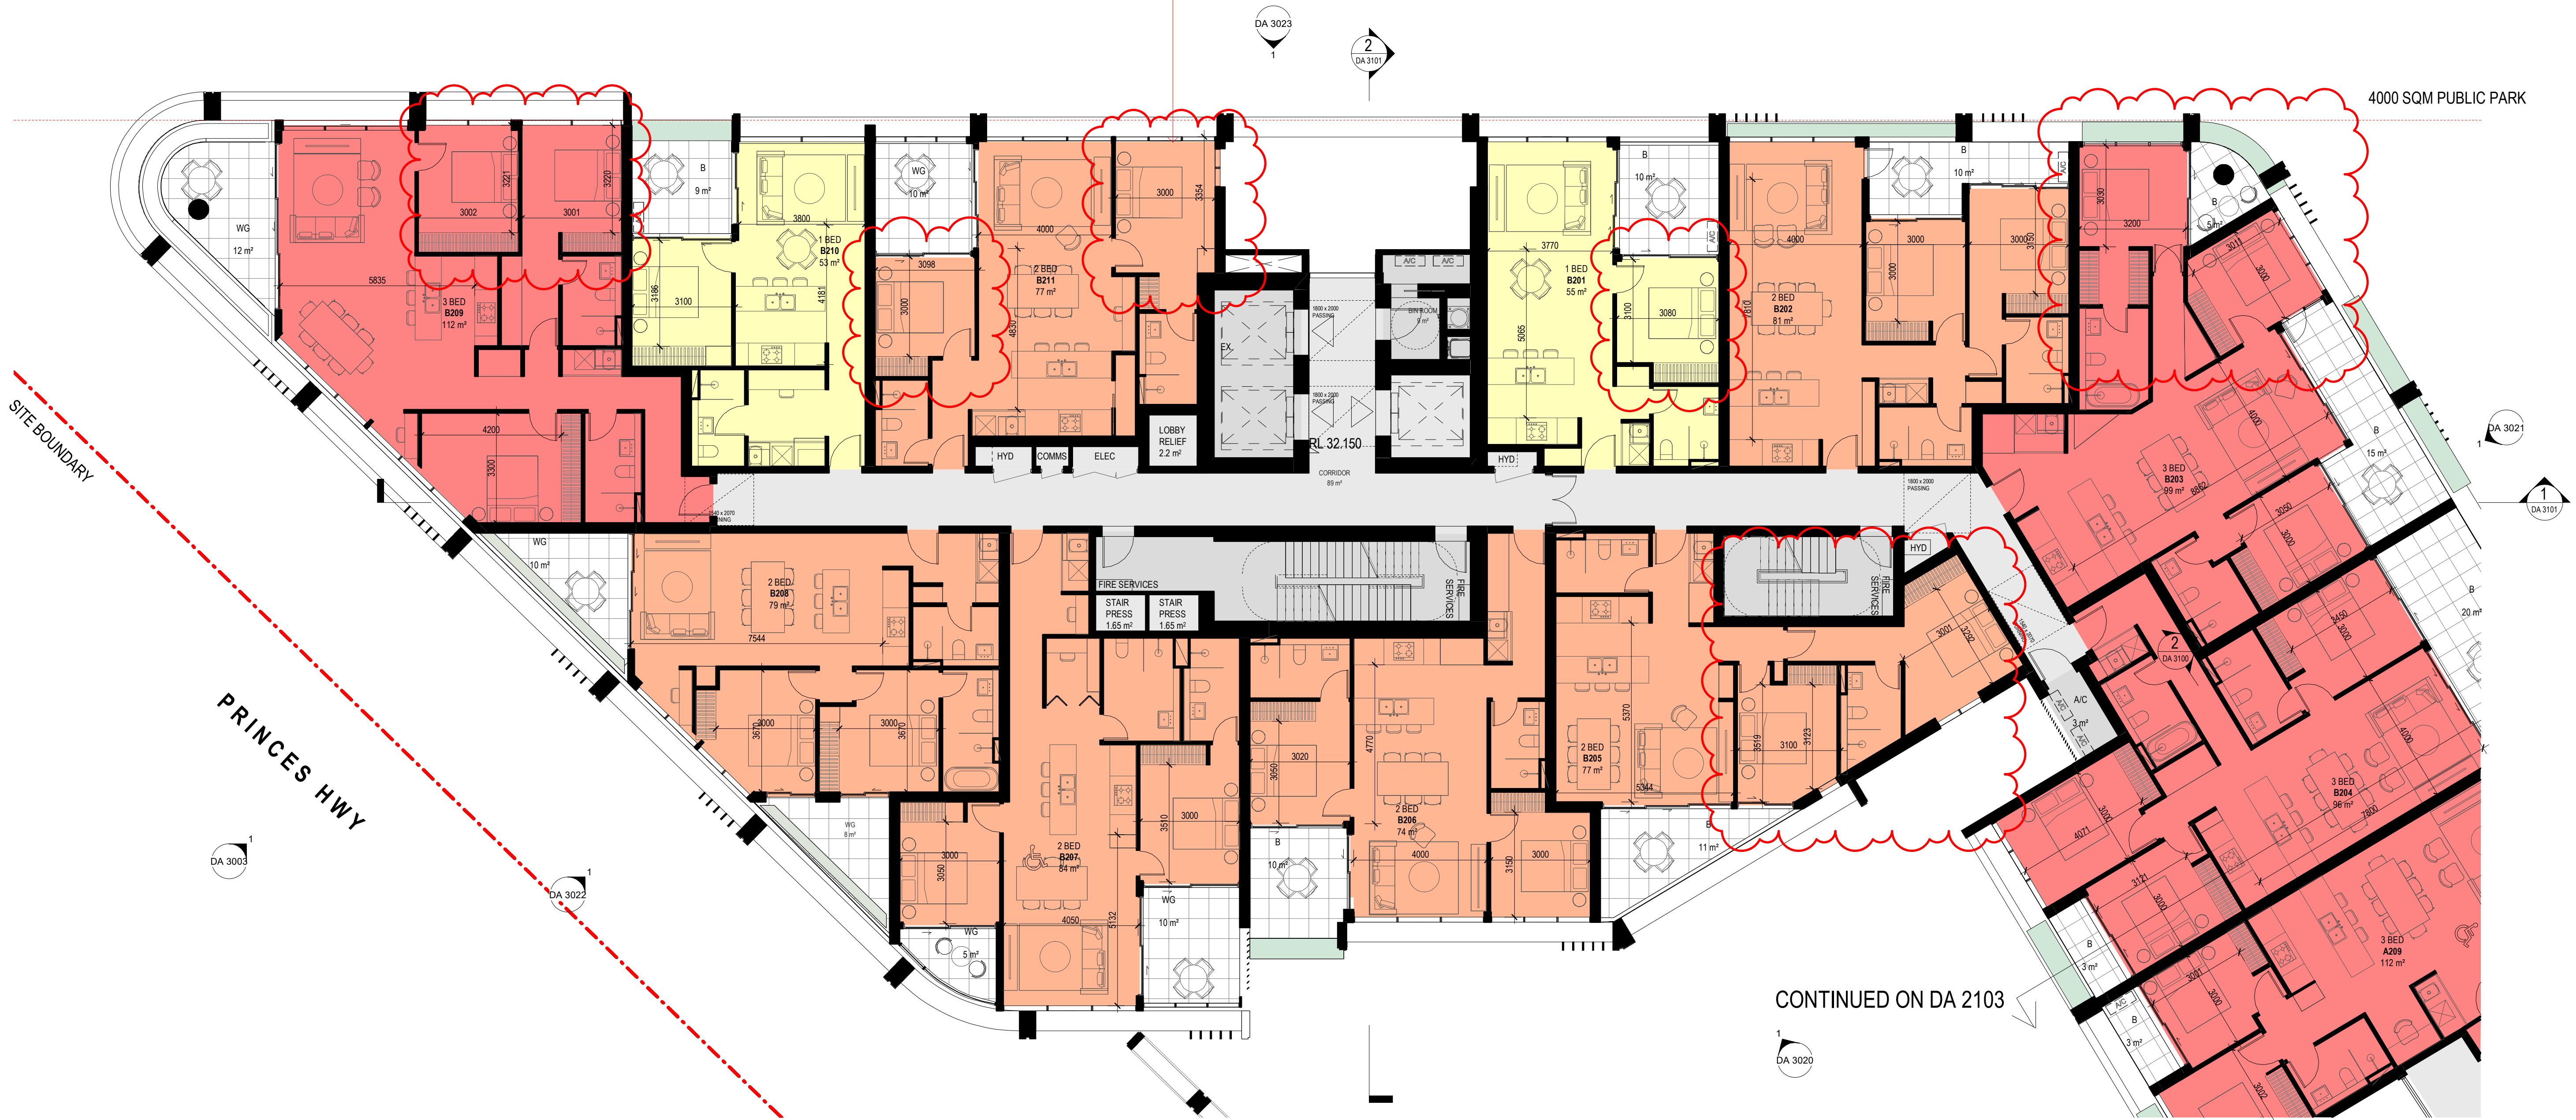

1 TOWER B - LEVEL 2
1:100

Amendments			Amendments		
Issue	Description	Date	Issue	Description	Date
1	ISSUED FOR INFORMATION	08/03/2021			
2	ISSUED FOR INFORMATION	25/03/2021			
3	ISSUED FOR INFORMATION	31/03/2021			
4	ISSUED FOR CLIENT'S SIGN OFF	06/04/2021			
5	ISSUED TO BASIX	28/04/2021			
A	ISSUED FOR DA	28/05/2021			
B	ISSUED FOR REVIEW	08/11/2021			
C	ISSUED FOR DA	22/12/2021			
D	ISSUED FOR DA RFI	25/03/2022			

Consultant
Structural Engineer / Civil
Level 6, 73 Miller Street, North Sydney
NSW 2060
Consultant
Mechanical / Acoustic / Fire Engineer
Level 6, Building B, 207 Pacific Highway
St Leonards NSW 2065
Consultant
Hydraulics
Level 23, 101 Miller Street, North Sydney,
NSW 2060

TTW
STANTEC
JHA

Client
Billbergia Group Pty Ltd
Suite 101, 25 Angus St,
Meadowbank, NSW, 2114



GROUP GSA
Group GSA Pty Ltd ABN 76 002 113 779
Level 7, 60 William St East Sydney NSW
Australia 2011
www.groupgsa.com
T +612 9361 4144 F +612 9332 3458

architecture interior design urban design landscape
nom architect Lisa-Maree Carrigan 7568

Project Title
Eden Street Arncliffe

Drawing Title

TOWER B - LEVEL 2

This drawing is the copyright of Group GSA Pty Ltd and may not be altered, reproduced or transmitted in any form or by any means in part or in whole without the written permission of Group GSA Pty Ltd.
All levels and dimensions are to be checked and verified on site prior to the commencement of any work, making of shop drawings or fabrication of components.
Do not scale drawings. Use figured Dimensions.

DA SUBMISSION

Plotted and checked by	PDS	Verified	PDS	Approved	LMC
Drawing Created (date)		Drawing Created (by)	JK, SM, AR, EC, AF		
Scale	Project No	Drawing No	Issue		
1:100	180319	DA 2203	D		

4/05/2022 10:10:32 PM