



Eastern Creek Recycling Ecology Park

Recycling Infrastructure Optimisation Project

Appendix R

Landscape Plan



June 2022

Bingo Recycling Ecology Park

Eastern Creek

Landscape Development Application

© 2021 Site Image (NSW) Pty Ltd ABN 44 801 262 380 as agent for Site Image NSW Partnership. All rights reserved. This drawing is copyright and shall not be reproduced or copied in any form or by any means (graphic, electronic or mechanical including photocopy) without the written permission of Site Image (NSW) Pty Ltd Any license, expressed or implied, to use this document for any purpose what so ever is restricted to the terms of the written agreement between Site Image (NSW) Pty Ltd and the instructing party.

The contractor shall check and verify all work on site (including work by others) before commencing the landscape installation. Any discrepancies are to be reported to the Project Manager or Landscape Architect prior to commencing work. Do not scale this drawing. Any required dimensions not shown shall be referred to the Landscape Architect for confirmation.



C	Carpark Trees Added	JD	NM	29.04.2022
B	Development Application	MW	NM	01.02.2022
A	Masterplan Throughout	JD	NM	17.07.2021
Issue	Revision Description	Drawn	Check	Date

Drawing Schedule

Drawing Number	Drawing Title	Scale
000	Landscape Coversheet	N/A
101	Landscape Plan	1:500
102	Landscape Plan	1:1000
501	Landscape Details	As Shown

PLANT SCHEDULE

	Botanic Name	Common Name	Mature Size	Pot Size	Spacing
GROUND FLOOR					
TREES					
Ad	Acacia decurrens	Black Wattle	10 x 4	45L	As Shown
Bs	Bursaria spinosa	Native Blackthorn	10 x 4	45L	As Shown
Ef	Eucalyptus fibrosa	Red Ironbark	30 x 5	45L	As Shown
Em	Eucalyptus maculata	Spotted Gum	30 x 5	45L	As Shown
Md	Melaleuca decora	White Feather Honey Myrtle	8 x 4	45L	As Shown
GROUNDCOVERS AND GRASSES					
Dre	Dianella revoluta	Blueberry Flax-lily	1 x 1	150mm	5/m2
Hv	Hardenbergia violacea	Native Sarsparilla	0.3 x 1.5	150mm	5/m2
Lf	Lomandra filiformis	Dwarf Lomandra	0.5 x 0.2	150mm	5/m2
MATRIX PLANTING (7Sqm Mixed Species)					
GROUNDCOVERS AND GRASSES					
Ar	Aristida ramosa	Purple Wire Grass	1 x 0.6	tube	7/Sqm mixed species
Am	Arthropodium milleforium	Vanilla Lily	0.6 x 0.3	tube	
Ac	Asperula conferta	Common Woodruff	0.3 x 0.5	tube	
Ba	Brunoniella australis	Blue Trumpet	0.3 x 0.3	tube	
Ct	Chloris truncata	Australian Fingergrass	0.5 x 0.4	tube	
Cv	Chloris ventricosa	Tall Chloris	0.4 x 0.3	tube	
Dm	Dichelachne micrantha	Shorthair Plumegrass	0.3 x 0.3	tube	
Dr	Dichondra repens	Kidney Weed	0.15 x spreading	tube	

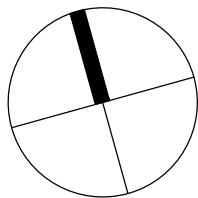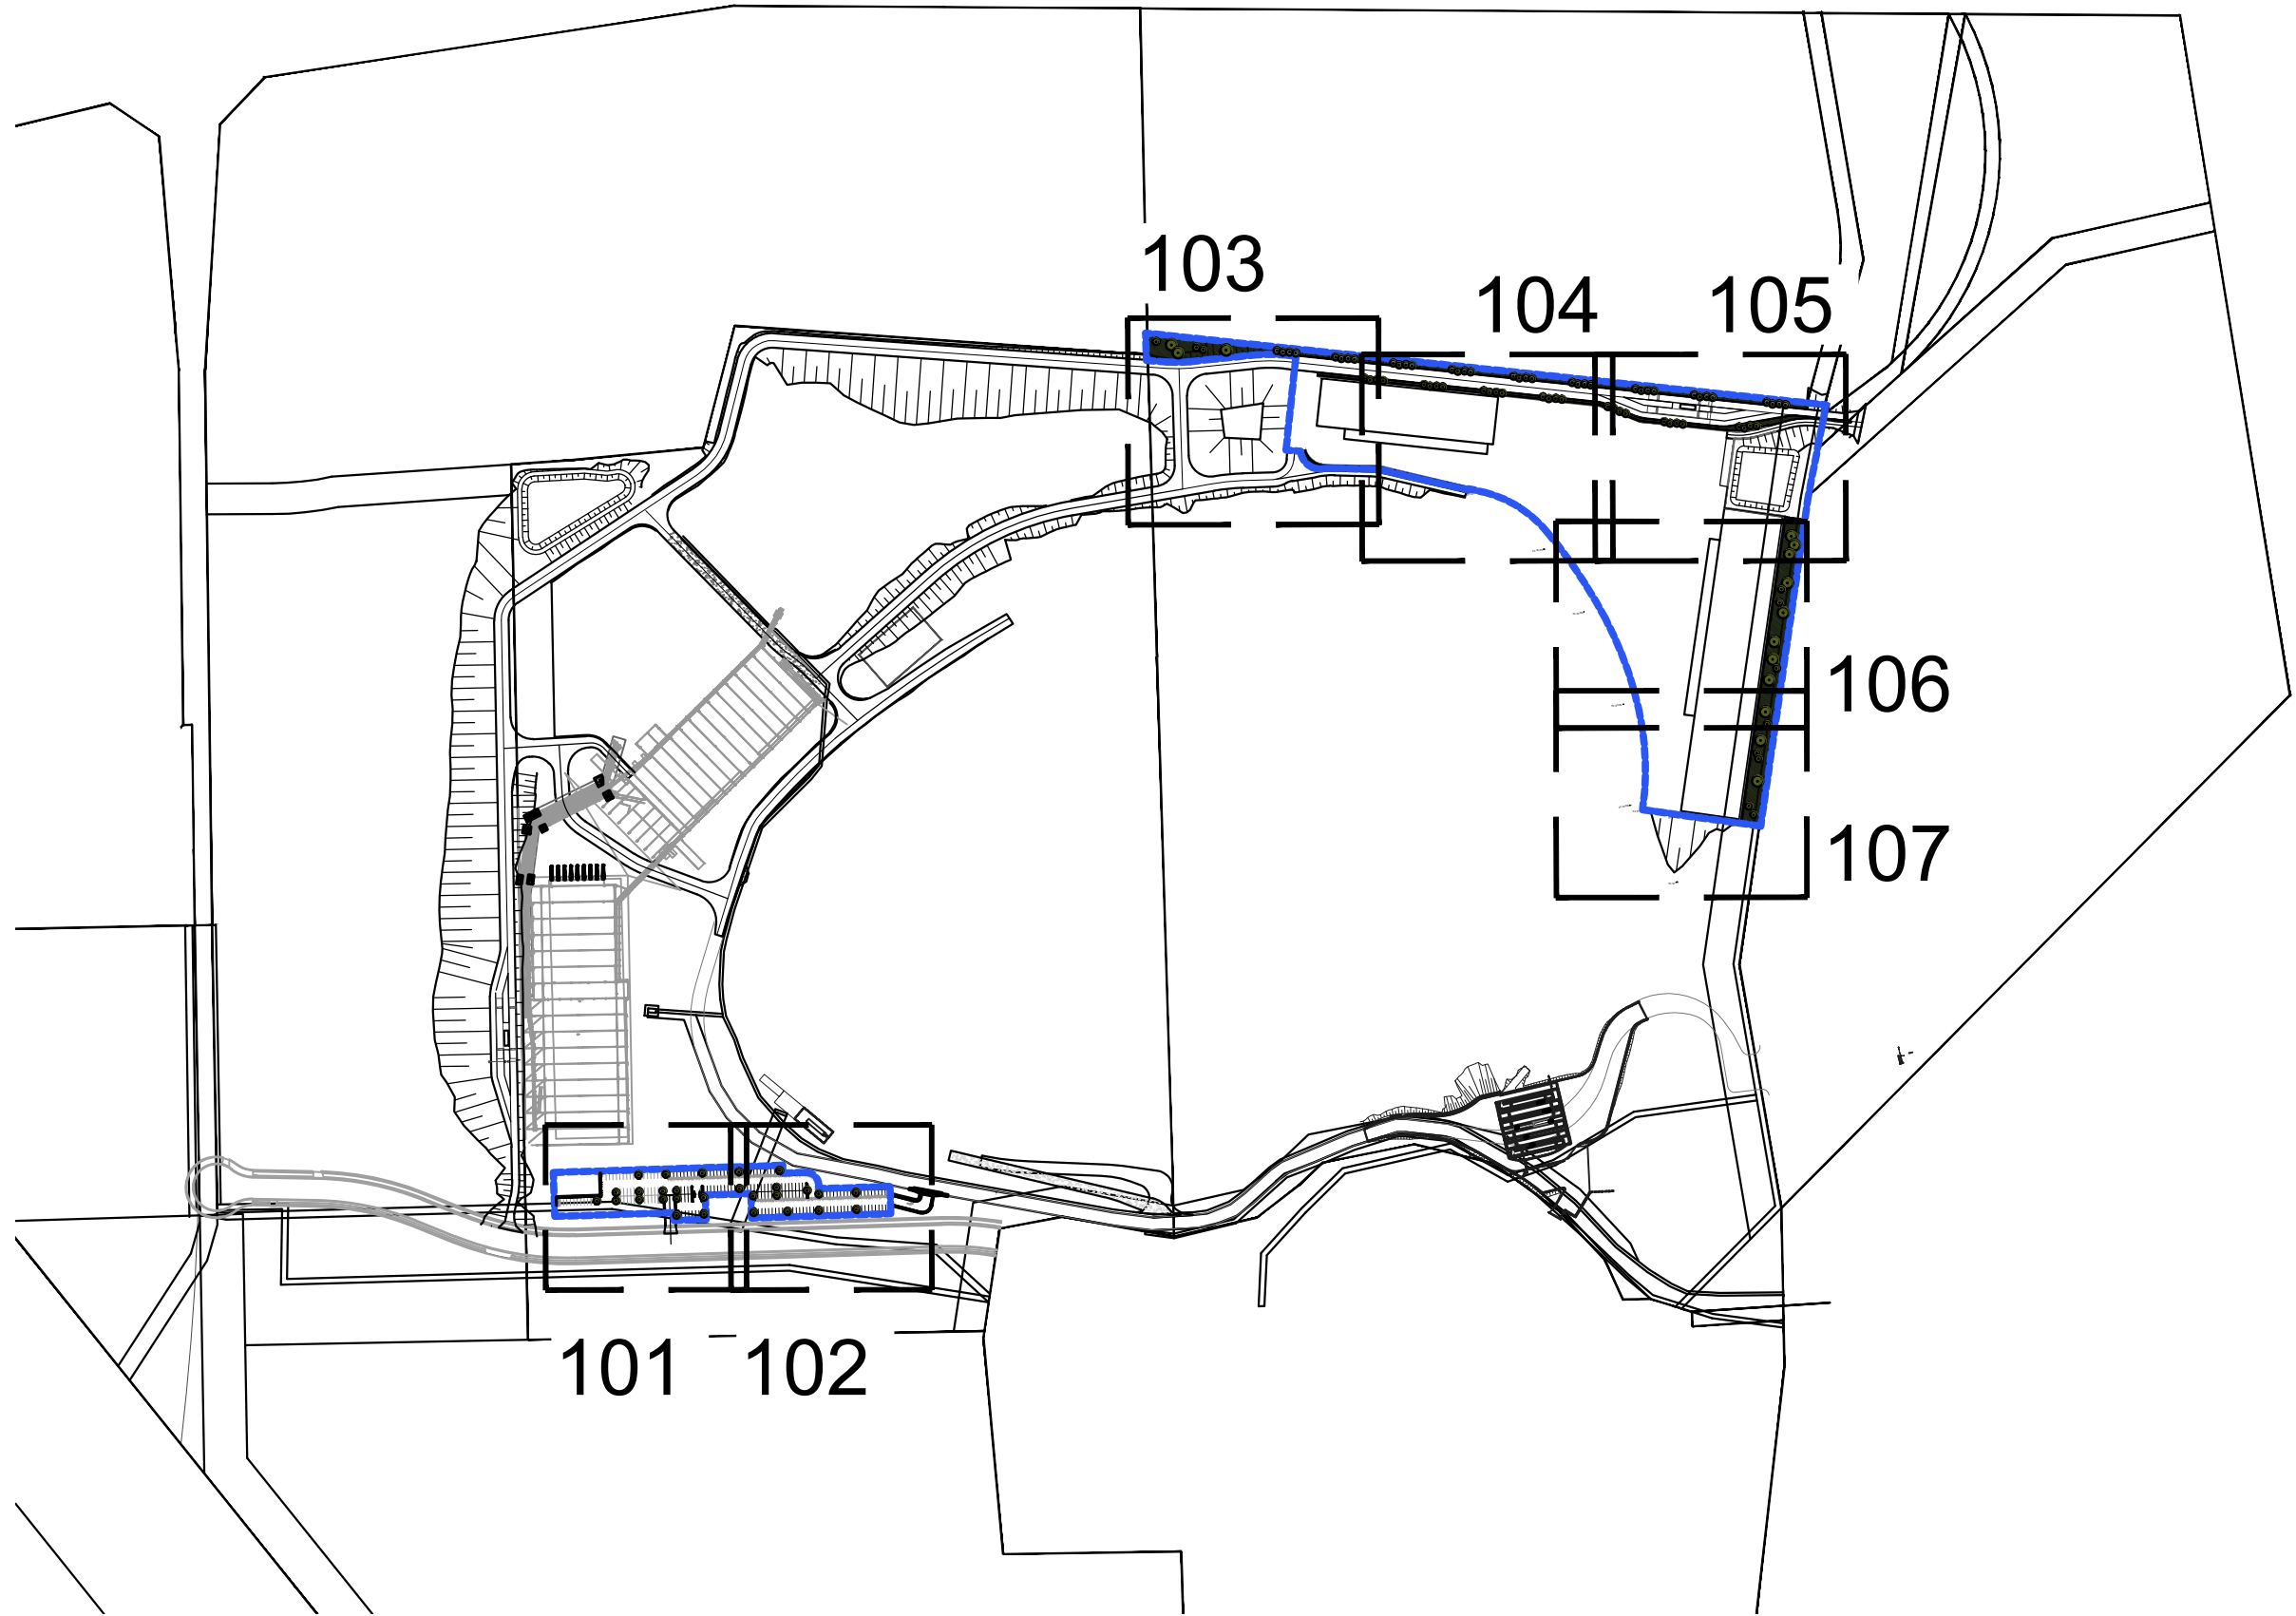

Client:
IRM Property Group (No2)

Project:
Bingo Recycling Ecology Park
Eastern Creek

S I T E I M A G E

Level 1, 3-5 Baptist Street
Redfern NSW 2016
Australia

Tel: (61 2) 8332 5600
Fax: (61 2) 9698 2877
www.siteimage.com.au

Site Image (NSW) Pty Ltd
ABN 44 801 262 380

Landscape Architects

DEVELOPMENT APPLICATION

Drawing Name:
Landscape Coversheet

Scale:
Job Number: SS20-4531
Drawing Number: 000
Issue: C

NOT FOR CONSTRUCTION

The contractor shall check and verify all work on site (including work by others) before commencing the landscape installation. Any discrepancies are to be reported to the Project Manager or Landscape Architect prior to commencing work. Do not scale this drawing. Any required dimensions not shown shall be referred to the Landscape Architect for confirmation.

C	Carpark Trees Added	JD	NM	29.04.2022
B	Development Application	MW	NM	01.02.2022
A	Masterplan Throughout	JD	NM	17.07.2021
Issue	Revision Description	Drawn	Check	Date

- LEGEND
- Extent of Works
 - Proposed Tree
(Refer Plant Schedule & Detail)
 - Grasses & Groundcovers
(Refer Plant Schedule & Detail)
 - Planting Matrix
(Refer Plant Schedule & Detail)

Client:
IRM Property Group (No2)

Project:
Bingo Recycling
Ecology Park
Eastern Creek

SITE IMAGE
Level 1, 3-5 Baptist Street
Redfern NSW 2016
Australia
Tel: (61 2) 8332 5600
Fax: (61 2) 9698 2877
www.siteimage.com.au
Site Image (NSW) Pty Ltd
ABN 44 801 262 380
Landscape Architects

DEVELOPMENT APPLICATION

Drawing Name:
Landscape Plan - 2

Scale: 1:200 @ A1
Job Number: SS20-4531
Drawing Number: 102
Issue: C

For continuation refer 101

NOT FOR CONSTRUCTION



© 2021 Site Image (NSW) Pty Ltd ABN 44 801 262 380 as agent for Site Image NSW Partnership. All rights reserved. This drawing is copyright and shall not be reproduced or copied in any form or by any means (graphic, electronic or mechanical including photocopy) without the written permission of Site Image (NSW) Pty Ltd Any license, expressed or implied, to use this document for any purpose what so ever is restricted to the terms of the written agreement between Site Image (NSW) Pty Ltd and the instructing party.

The contractor shall check and verify all work on site (including work by others) before commencing the landscape installation. Any discrepancies are to be reported to the Project Manager or Landscape Architect prior to commencing work. Do not scale this drawing. Any required dimensions not shown shall be referred to the Landscape Architect for confirmation.

B	Development Application	MW	NM	01.02.2022
A	Masterplan Throughout	JD	NM	17.07.2021
Issue	Revision Description	Drawn	Check	Date

- LEGEND**
- Extent of Works
 - Proposed Tree
(Refer Plant Schedule & Detail)
 - Planting Matrix
(Refer Plant Schedule & Detail)

Client:
IRM Property Group (No2)

Project:
**Bingo Recycling
Ecology Park
Eastern Creek**

Level 1, 3-5 Baptist Street
Redfern NSW 2016
Australia
Tel: (61 2) 8332 5600
Fax: (61 2) 9698 2877
www.siteimage.com.au
Site Image (NSW) Pty Ltd
ABN 44 801 262 380



DEVELOPMENT APPLICATION

Drawing Name:
Landscape Plan - 3

Scale: 1:250 @ A1
Job Number: SS20-4531
Drawing Number: 103
Issue: B

NOT FOR CONSTRUCTION





© 2021 Site Image (NSW) Pty Ltd ABN 44 801 262 380 as agent for Site Image NSW Partnership. All rights reserved. This drawing is copyright and shall not be reproduced or copied in any form or by any means (graphic, electronic or mechanical including photocopy) without the written permission of Site Image (NSW) Pty Ltd Any license, expressed or implied, to use this document for any purpose what so ever is restricted to the terms of the written agreement between Site Image (NSW) Pty Ltd and the instructing party.


The contractor shall check and verify all work on site (including work by others) before commencing the landscape installation. Any discrepancies are to be reported to the Project Manager or Landscape Architect prior to commencing work. Do not scale this drawing. Any required dimensions not shown shall be referred to the Landscape Architect for confirmation.


B	Development Application	MW	NM	01.02.2022
A	Masterplan Thoughtput	JD	NM	17.07.2021
Issue	Revision Description	Drawn	Check	Date

LEGEND

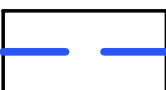 Extent of Works

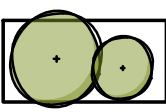 **Proposed Tree**
(Refer Plant Schedule & Detail)

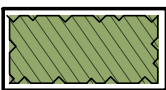 **Planting Matrix**
(Refer Plant Schedule & Detail)

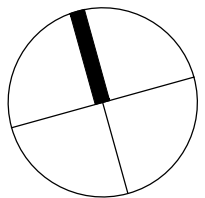

Client:
IRM Property Group (No2)

Project:
Bingo Recycling Ecology Park Eastern Creek

SITE IMAGE

Level 1, 3-5 Baptist Street
Redfern NSW 2016
Australia

Tel: (61 2) 8332 5600
Fax: (61 2) 9698 2877
www.siteimage.com.au

Site Image (NSW) Pty Ltd
ABN 44 801 262 380



Landscape Architects

DEVELOPMENT APPLICATION

Drawing Name:
Landscape Plan - 4

NOT FOR CONSTRUCTION



© 2021 Site Image (NSW) Pty Ltd ABN 44 801 262 380 as agent for Site Image NSW Partnership. All rights reserved. This drawing is copyright and shall not be reproduced or copied in any form or by any means (graphic, electronic or mechanical including photocopy) without the written permission of Site Image (NSW) Pty Ltd Any license, expressed or implied, to use this document for any purpose what so ever is restricted to the terms of the written agreement between Site Image (NSW) Pty Ltd and the instructing party.

The contractor shall check and verify all work on site (including work by others) before commencing the landscape installation. Any discrepancies are to be reported to the Project Manager or Landscape Architect prior to commencing work. Do not scale this drawing. Any required dimensions not shown shall be referred to the Landscape Architect for confirmation.

B	Development Application	MW	NM	01.02.2022
A	Masterplan Throughout	JD	NM	17.07.2021
Issue	Revision Description	Drawn	Check	Date

- LEGEND**
- Extent of Works
 - Proposed Tree
(Refer Plant Schedule & Detail)
 - Planting Matrix
(Refer Plant Schedule & Detail)

Client:
IRM Property Group (No2)

Project:
**Bingo Recycling
Ecology Park
Eastern Creek**

SITE IMAGE
Level 1, 3-5 Baptist Street
Redfern NSW 2016
Australia
Tel: (61 2) 8332 5600
Fax: (61 2) 9698 2877
www.siteimage.com.au
Site Image (NSW) Pty Ltd
ABN 44 801 262 380




DEVELOPMENT APPLICATION

Drawing Name:
Landscape Plan - 5

Scale: 1:250 @ A1
Job Number: **SS20-4531**
Drawing Number: **105**
Issue: **B**

NOT FOR CONSTRUCTION

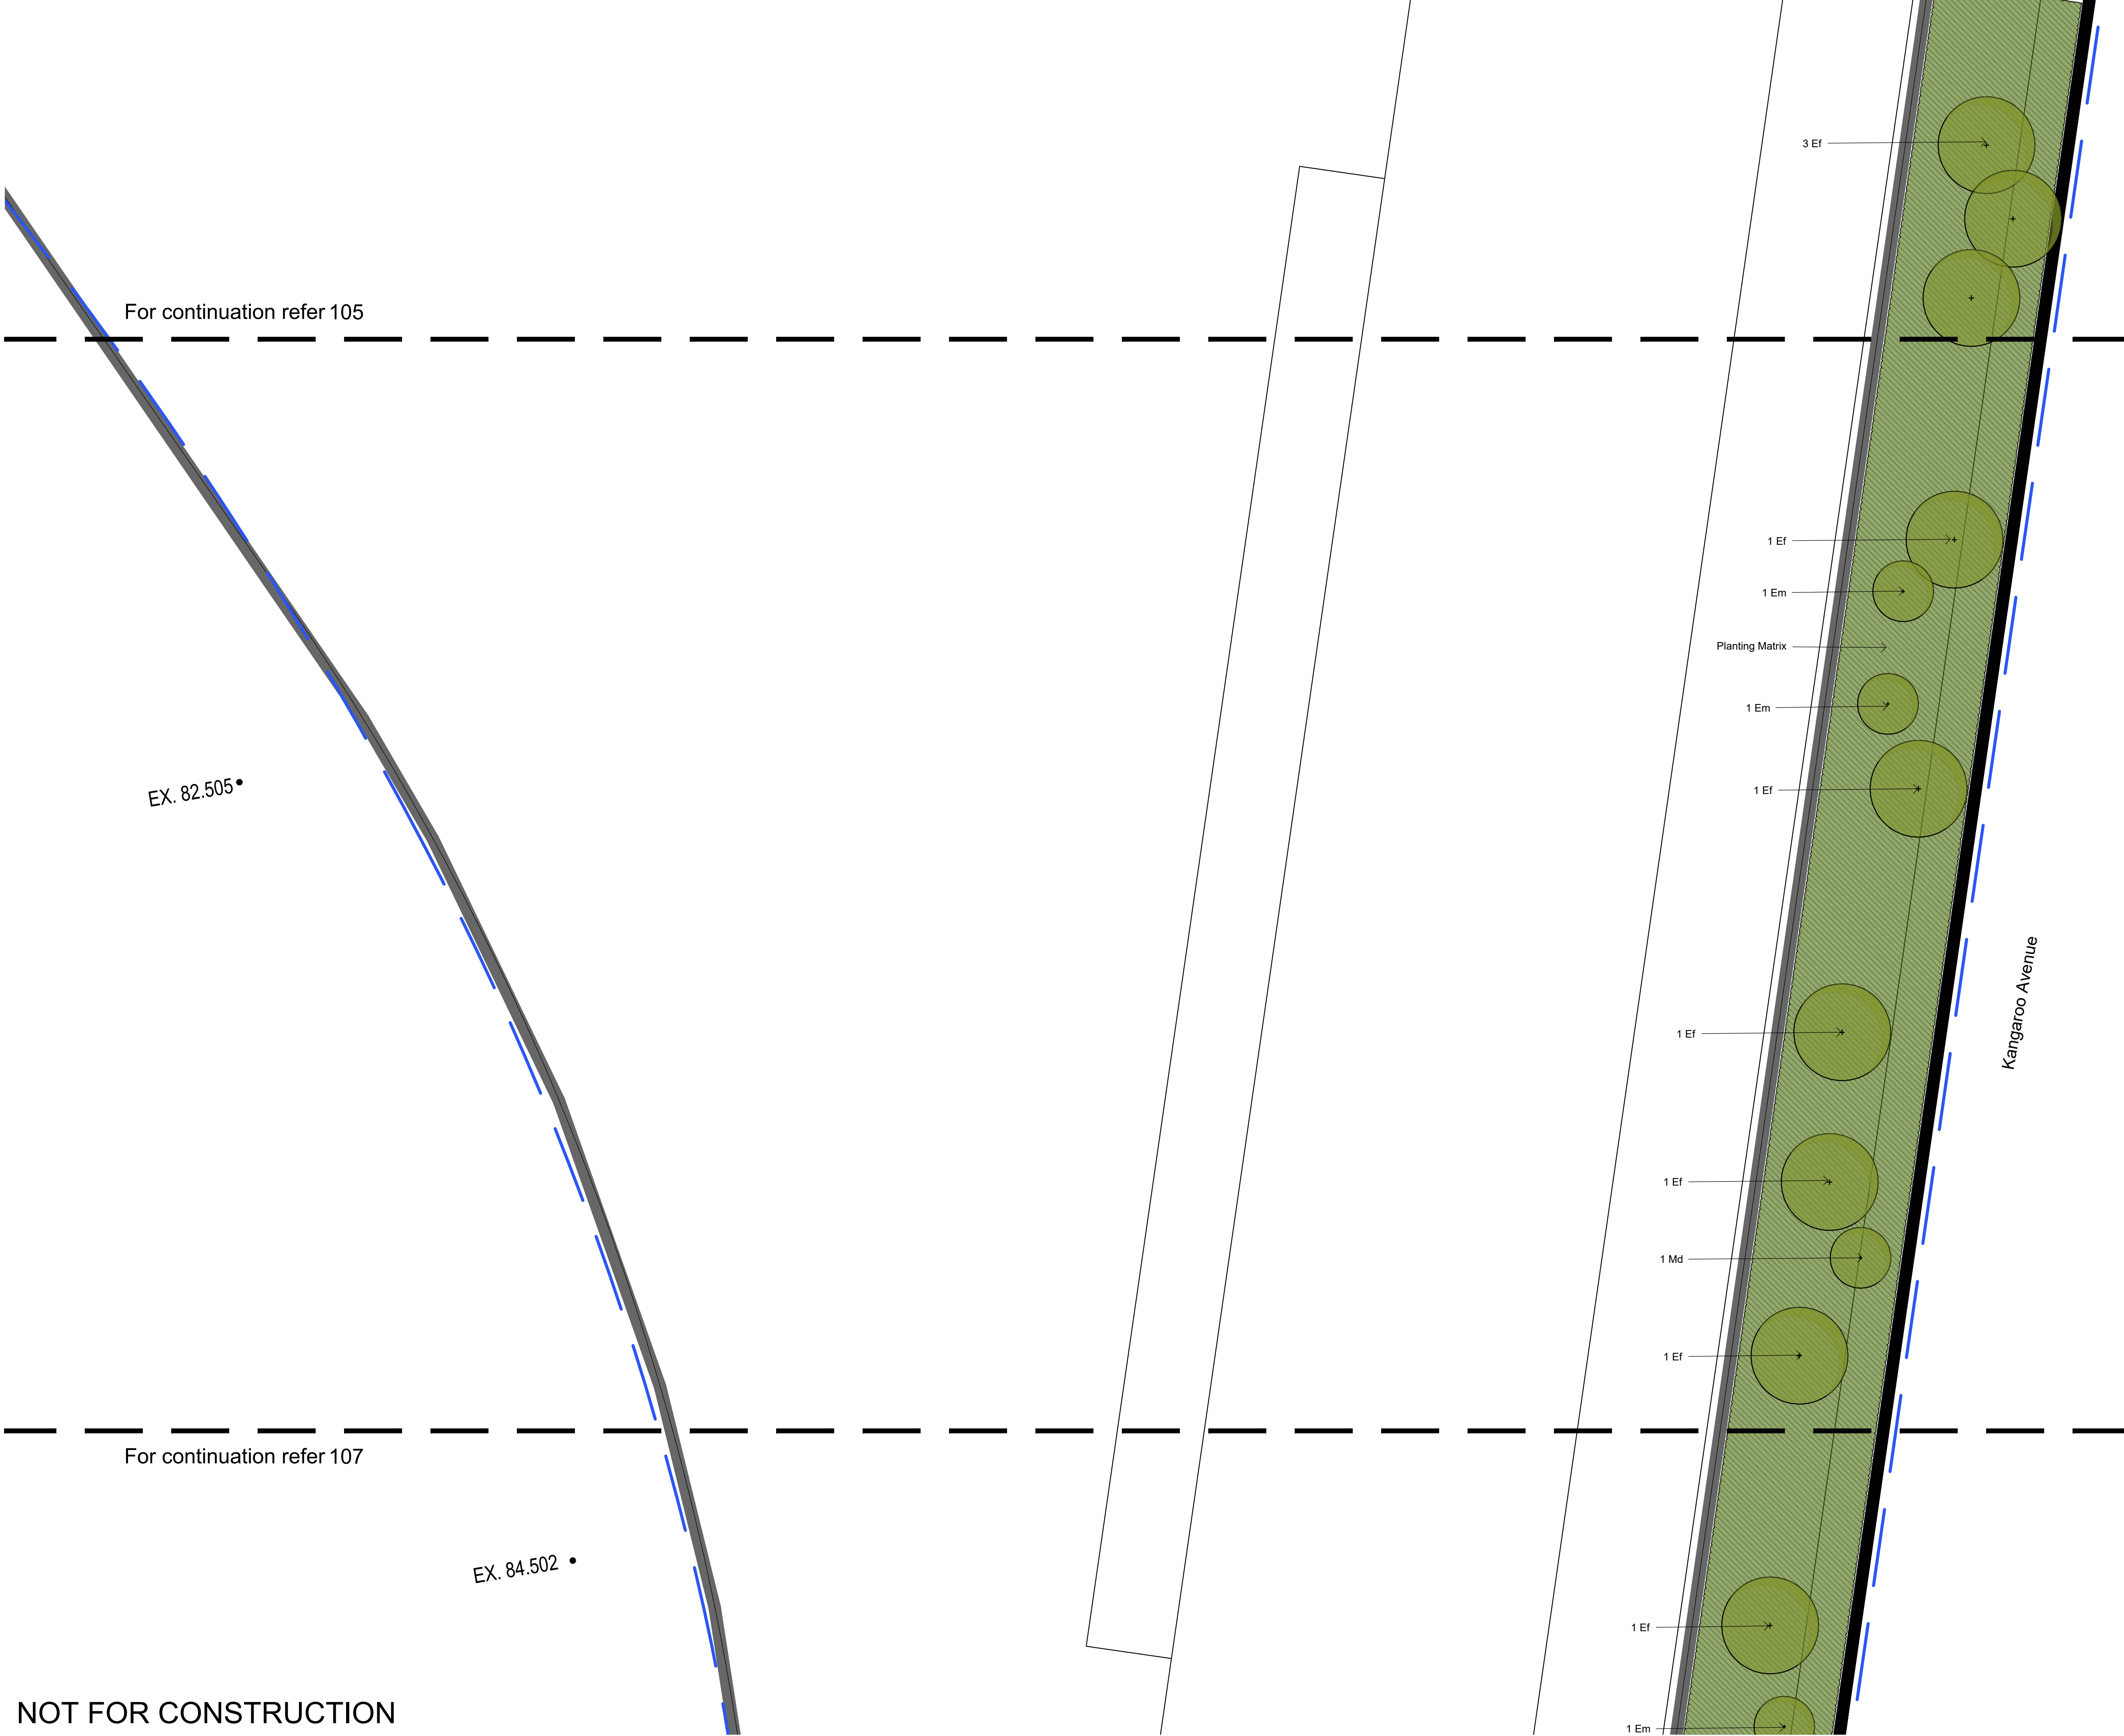


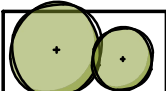
© 2021 Site Image (NSW) Pty Ltd ABN 44 801 262 380 as agent for Site Image NSW Partnership. All rights reserved. This drawing is copyright and shall not be reproduced or copied in any form or by any means (graphic, electronic or mechanical including photocopy) without the written permission of Site Image (NSW) Pty Ltd Any license, expressed or implied, to use this document for any purpose what so ever is restricted to the terms of the written agreement between Site Image (NSW) Pty Ltd and the instructing party.


The contractor shall check and verify all work on site (including work by others) before commencing the landscape installation. Any discrepancies are to be reported to the Project Manager or Landscape Architect prior to commencing work. Do not scale this drawing. Any required dimensions not shown shall be referred to the Landscape Architect for confirmation.


B	Development Application	MW	NM	01.02.2022
A	Masterplan Throughout	JD	NM	17.07.2021
Issue	Revision Description	Drawn	Check	Date

LEGEND

 Extent of Works

 **Proposed Tree**
(Refer Plant Schedule & Detail)

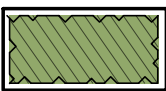 **Planting Matrix**
(Refer Plant Schedule & Detail)

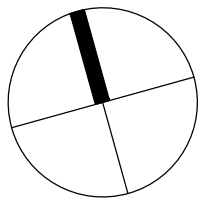

Client:
IRM Property Group (No2)

Project:
Bingo Recycling Ecology Park Eastern Creek

Level 1, 3-5 Baptist Street
Redfern NSW 2016
Australia

Tel: (61 2) 8332 5600
Fax: (61 2) 9698 2877
www.siteimage.com.au

Site Image (NSW) Pty Ltd
ABN 44 801 262 380

S I T E I M A G E



Landscape Architects

DEVELOPMENT APPLICATION

Drawing Name:
Landscape Plan - 6

NOT FOR CONSTRUCTION




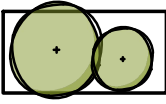
© 2021 Site Image (NSW) Pty Ltd ABN 44 801 262 380 as agent for Site Image NSW Partnership. All rights reserved. This drawing is copyright and shall not be reproduced or copied in any form or by any means (graphic, electronic or mechanical including photocopy) without the written permission of Site Image (NSW) Pty Ltd Any license, expressed or implied, to use this document for any purpose what so ever is restricted to the terms of the written agreement between Site Image (NSW) Pty Ltd and the instructing party.


The contractor shall check and verify all work on site (including work by others) before commencing the landscape installation. Any discrepancies are to be reported to the Project Manager or Landscape Architect prior to commencing work. Do not scale this drawing. Any required dimensions not shown shall be referred to the Landscape Architect for confirmation.


B	Development Application	MW	NM	01.02.2022
A	Masterplan Throughout	JD	NM	17.07.2021
Issue	Revision Description	Drawn	Check	Date

LEGEND

 Extent of Works

 **Proposed Tree**
(Refer Plant Schedule & Detail)

 **Planting Matrix**
(Refer Plant Schedule & Detail)

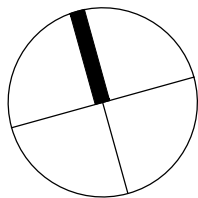

Client:
IRM Property Group (No2)

Project:
Bingo Recycling Ecology Park Eastern Creek

Level 1, 3-5 Baptist Street
Redfern NSW 2016
Australia

Tel: (61 2) 8332 5600
Fax: (61 2) 9698 2877
www.siteimage.com.au

Site Image (NSW) Pty Ltd
ABN 44 801 262 380

S I T E I M A G E




Landscape Architects

DEVELOPMENT APPLICATION

Drawing Name:
Landscape Plan - 7

Scale: 1:250 @ A1

Job Number: **SS20-4531**

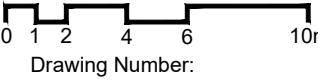

Drawing Number: **107**



Issue: **B**

NOT FOR CONSTRUCTION

The contractor shall check and verify all work on site (including work by others) before commencing the landscape installation. Any discrepancies are to be reported to the Project Manager or Landscape Architect prior to commencing work. Do not scale this drawing. Any required dimensions not shown shall be referred to the Landscape Architect for confirmation.


B	Development Application	MW	NM	01.02.2022
A	Masterplan Throughout	JD	NM	17.07.2021
Issue	Revision Description	Drawn	Check	Date

LEGEND

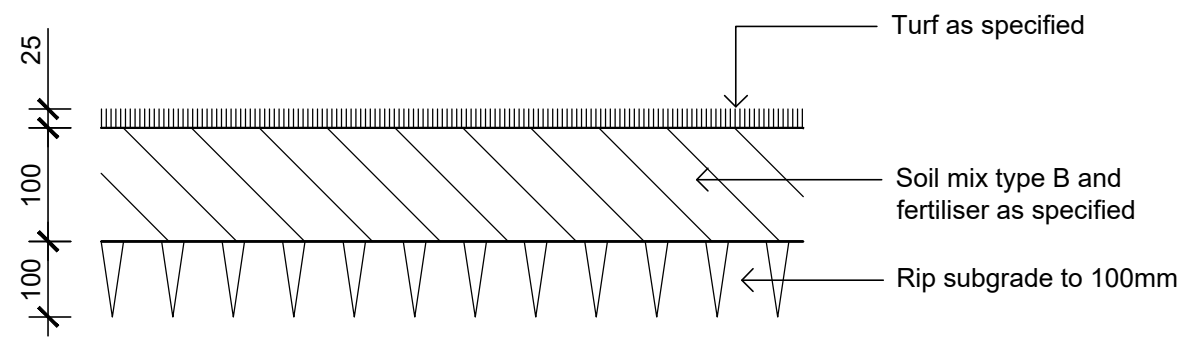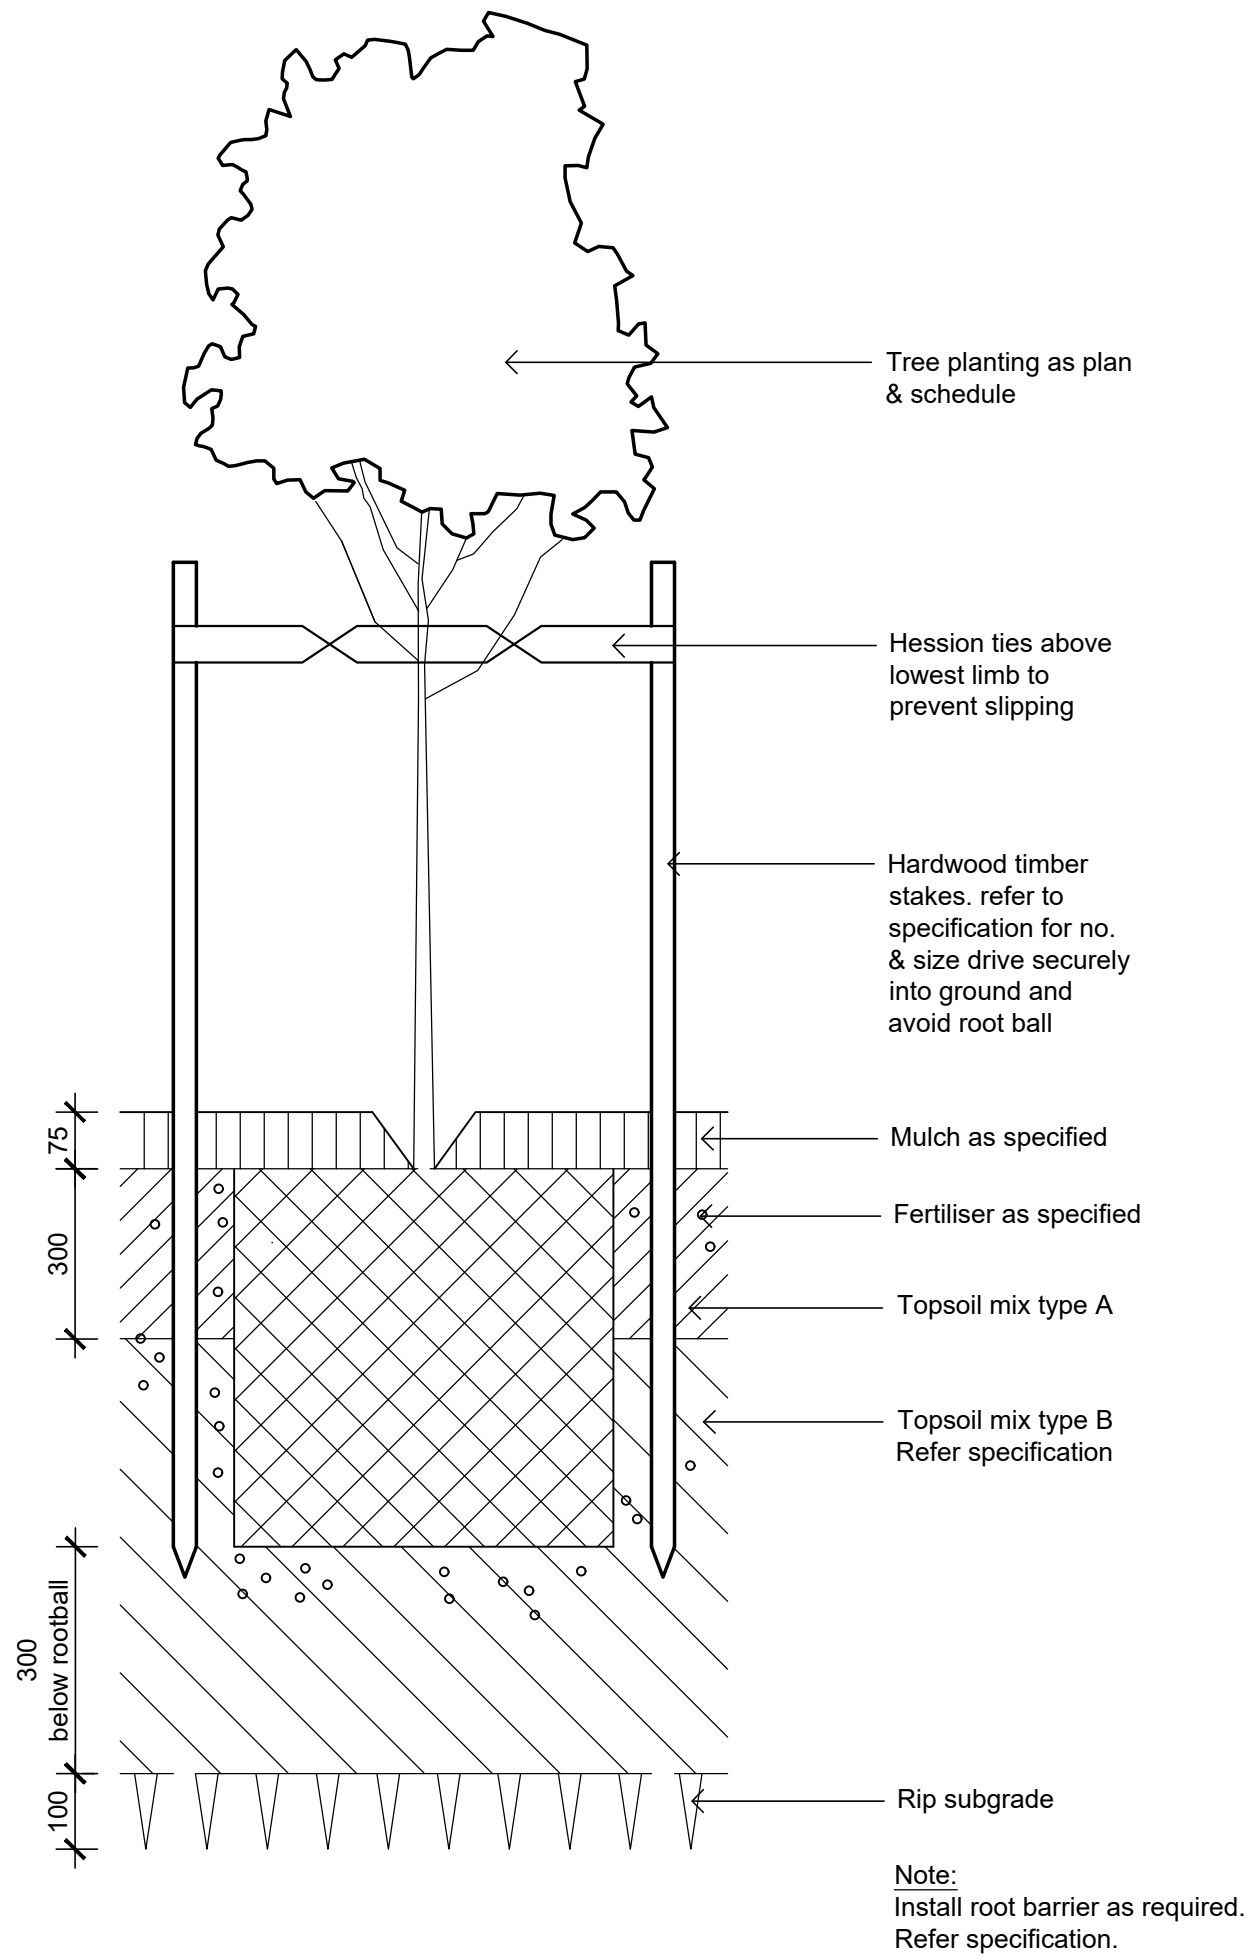


Detail Turf on Even Grade
1:10

Detail 75-200L Tree Planting on Grade
1:10

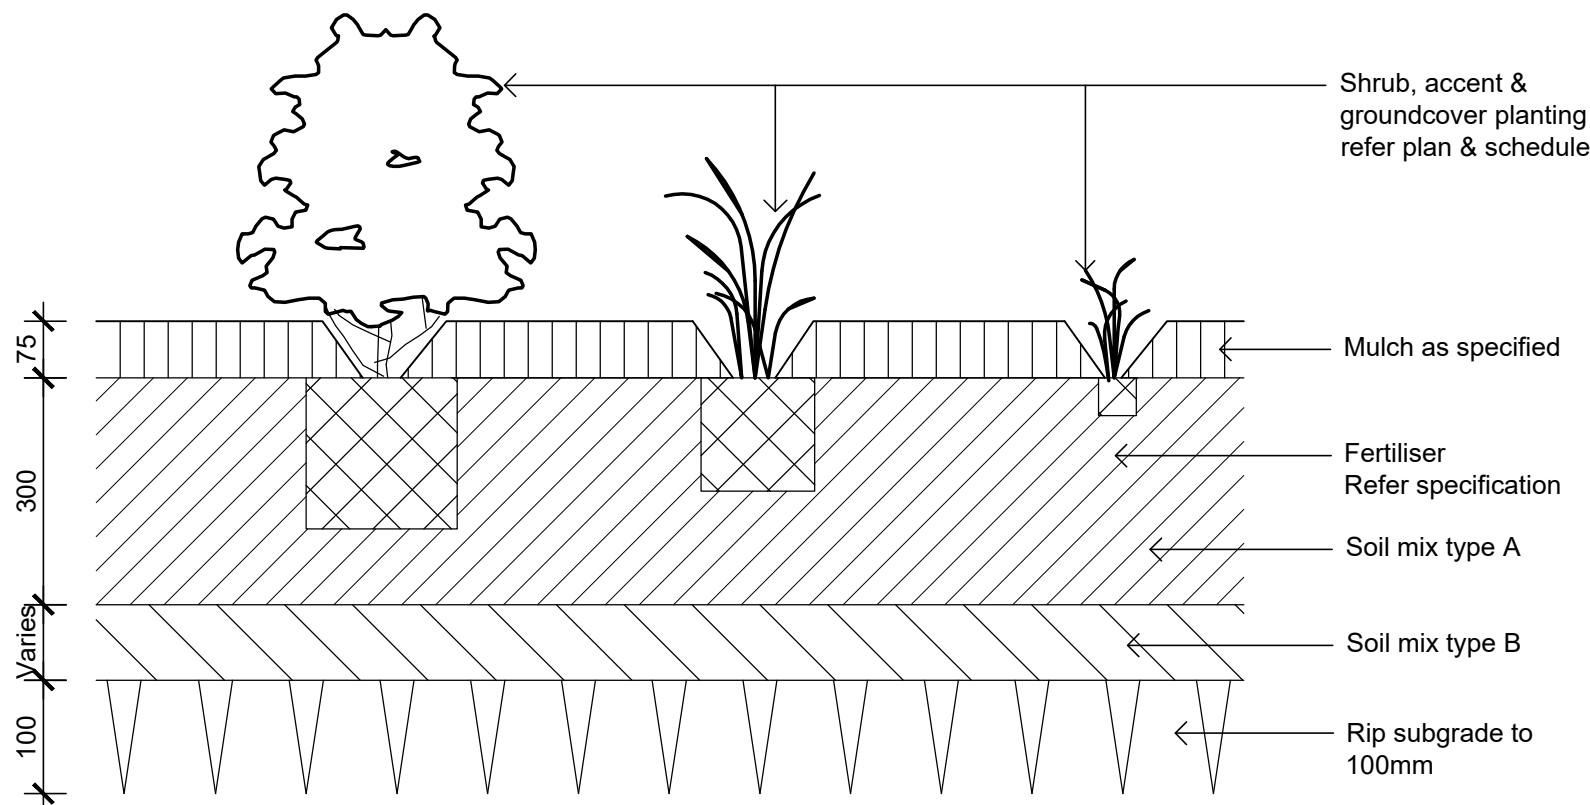

Detail Shrub Accent & Groundcover Planting on Grade
1:10

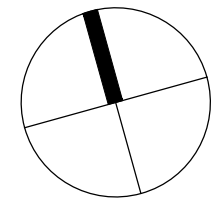

Client:
IRM Property Group (No2)

Project:
**Bingo Recycling
Ecology Park
Eastern Creek**

S I T E I M A G E
Level 1, 3-5 Baptist Street
Redfern NSW 2016
Australia
Tel: (61 2) 8332 5600
Fax: (61 2) 9698 2877
www.siteimage.com.au
Site Image (NSW) Pty Ltd
ABN 44 801 262 380

Landscape Architects

DEVELOPMENT APPLICATION

Drawing Name:
Landscape Details

Scale: **AS SHOWN**
Job Number: **SS20-4531**
Drawing Number: **501**
Issue: **B**

NOT FOR CONSTRUCTION