


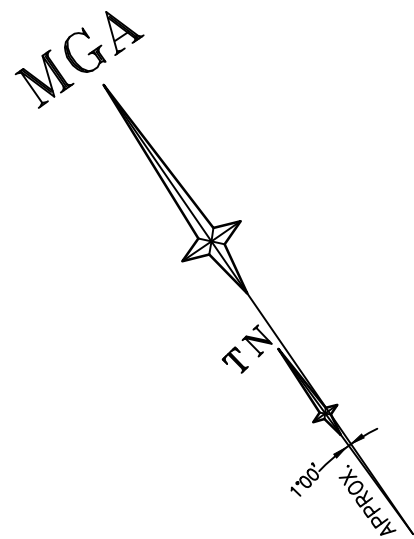

LEGEND

TELSTRA PILLAR	☒ TP
TELSTRA PIT	☒ TEL
ELECTRIC LIGHT POLE	● ELP
ELECTRICITY BOX	☒ EL
POWER POLE	● PP
PIT WITH CONCRETE LID	□ CLID
PIT WITH METAL LID	□ MLID
STREET SIGN	☒ SS
GRATED INLET PIT	☒ GIP
KERB INLET PIT	☒ KIP
SEWER MANHOLE	○ SMH
STOP VALVE	☒ SV
HYDRANT	■ HYD
VEHICLE CROSSING	(VC)
PRAM CROSSING	(PC)
GAS (DBYD)	— G —
COMMUNICATIONS (DBYD)	— C —
WATER (DBYD)	— W —
SEWER (DBYD)	— S —
ELECTRICITY (U'GROUND) (DBYD)	— E —
STORMWATER	— SW —
GAS (DETECTED)	— G(D) —
COMMUNICATIONS (DETECTED)	— C(D) —
OPTUS (DETECTED)	— C(D) —
WATER (DETECTED)	— W(D) —
ELECTRICITY (DETECTED)	— E(D) —
SERVICE DEPTH	ie. D:0.6

NOTES

1. THE BOUNDARIES HAVE NOT BEEN MARKED ON GROUND
2. ALL AREAS AND DIMENSIONS HAVE BEEN COMPILED FROM PLANS MADE AVAILABLE BY NSW LAND REGISTRY SERVICES AND ARE SUBJECT TO FINAL SURVEY
3. ORIGIN OF LEVELS ON A.H.D. IS DERIVED BY GPS WITH THE ORIGIN BEING SSM 9941 R.L. 2.094 (A.H.D.) IN HILL ROAD
4. CONTOUR INTERVAL 0.2m
5. CONTOURS ARE INDICATIVE ONLY. ONLY SPOT LEVELS SHOULD BE USED FOR CALCULATIONS OF QUANTITIES WITH CAUTION
6. KERB LEVELS ARE TO THE TOP OF KERB UNLESS SHOWN OTHERWISE
7. FLOOR LEVELS SHOWN ARE THRESHOLD LEVELS. NO INVESTIGATION OF INTERNAL FLOOR LEVELS HAS BEEN UNDERTAKEN
8. AN INVESTIGATION OF UNDERGROUND SERVICES HAS BEEN MADE. UNDERGROUND SERVICES HAVE BEEN DETECTED BY "QASAR SUBSURFACE UTILITY CONSULTANTS" AND ARE APPROXIMATE ONLY. SOME SERVICES SUCH AS FIRE&WATER SUPPLY, GAS AND OPTICAL FIBRE CABLING DO NOT HAVE METALLIC TRACING WIRES OR METAL PIPES AND MAY NOT HAVE BEEN DETECTED. SERVICES HAVE ALSO BEEN PLOTTED FROM RELEVANT AUTHORITIES RECORDS AS SUPPLIED BY DIAL BEFORE YOU DIG
9. 8/4/7 DENOTES TREE SPREAD OF 8m, TRUNK DIAMETER OF 0.4m & APPROX HEIGHT OF 7m
10. TREES DENOTED WITH TREE NUMBERS (EG. T21) ONLY ARE INDICATIVE AND HAVE NOT BEEN SURVEYED
11. BEARINGS SHOWN ARE MGA (MAP GRID OF AUSTRALIA) ADD APPROX. 1°00' FOR TRUE NORTH

EASEMENTS
SEE SHEET 13



0 16 32 48 64 80
SCALE 1:800 @ A1

H	00/00/00	—	00
G	00/00/00	—	00
F	00/00/00	—	00
E	00/00/00	—	00
Revision	Date	Description	Reference

D	00/00/00	—	00
C	21/04/21	ARBORIST TREES (INDICATIVE) AND TREE NUMBERS ADDED	002
B	08/04/21	UNDERGROUND DETECTED SERVICES AND DETAIL & LEVELS ADDED	002
A	09/03/21	UNDERGROUND DETECTED SERVICES ADDED	002
Revision	Date	Description	Reference



THIS IS THE PLAN REFERRED TO IN MY LETTER DATED:
.....
Registered Surveyor NSW

Client NSW DEPARTMENT OF EDUCATION
Drawing title
PLAN OF DETAIL AND LEVELS OVER LOT 204 AND PART OF
LOTS 202 & 203 IN DP 1216628, KNOWN AS SYDNEY
OLYMPIC HIGH SCHOOL, WENTWORTH POINT


datum AHD
site Area
LGA CITY OF PARRAMATTA
reference number 51086 001DT
scale 1:800 @A1
date of survey FEB 2021
SHEET 13 OF 1


FERRY WHARF
CIRCUIT

BURROWAY

ROAD

PRELIMINARY

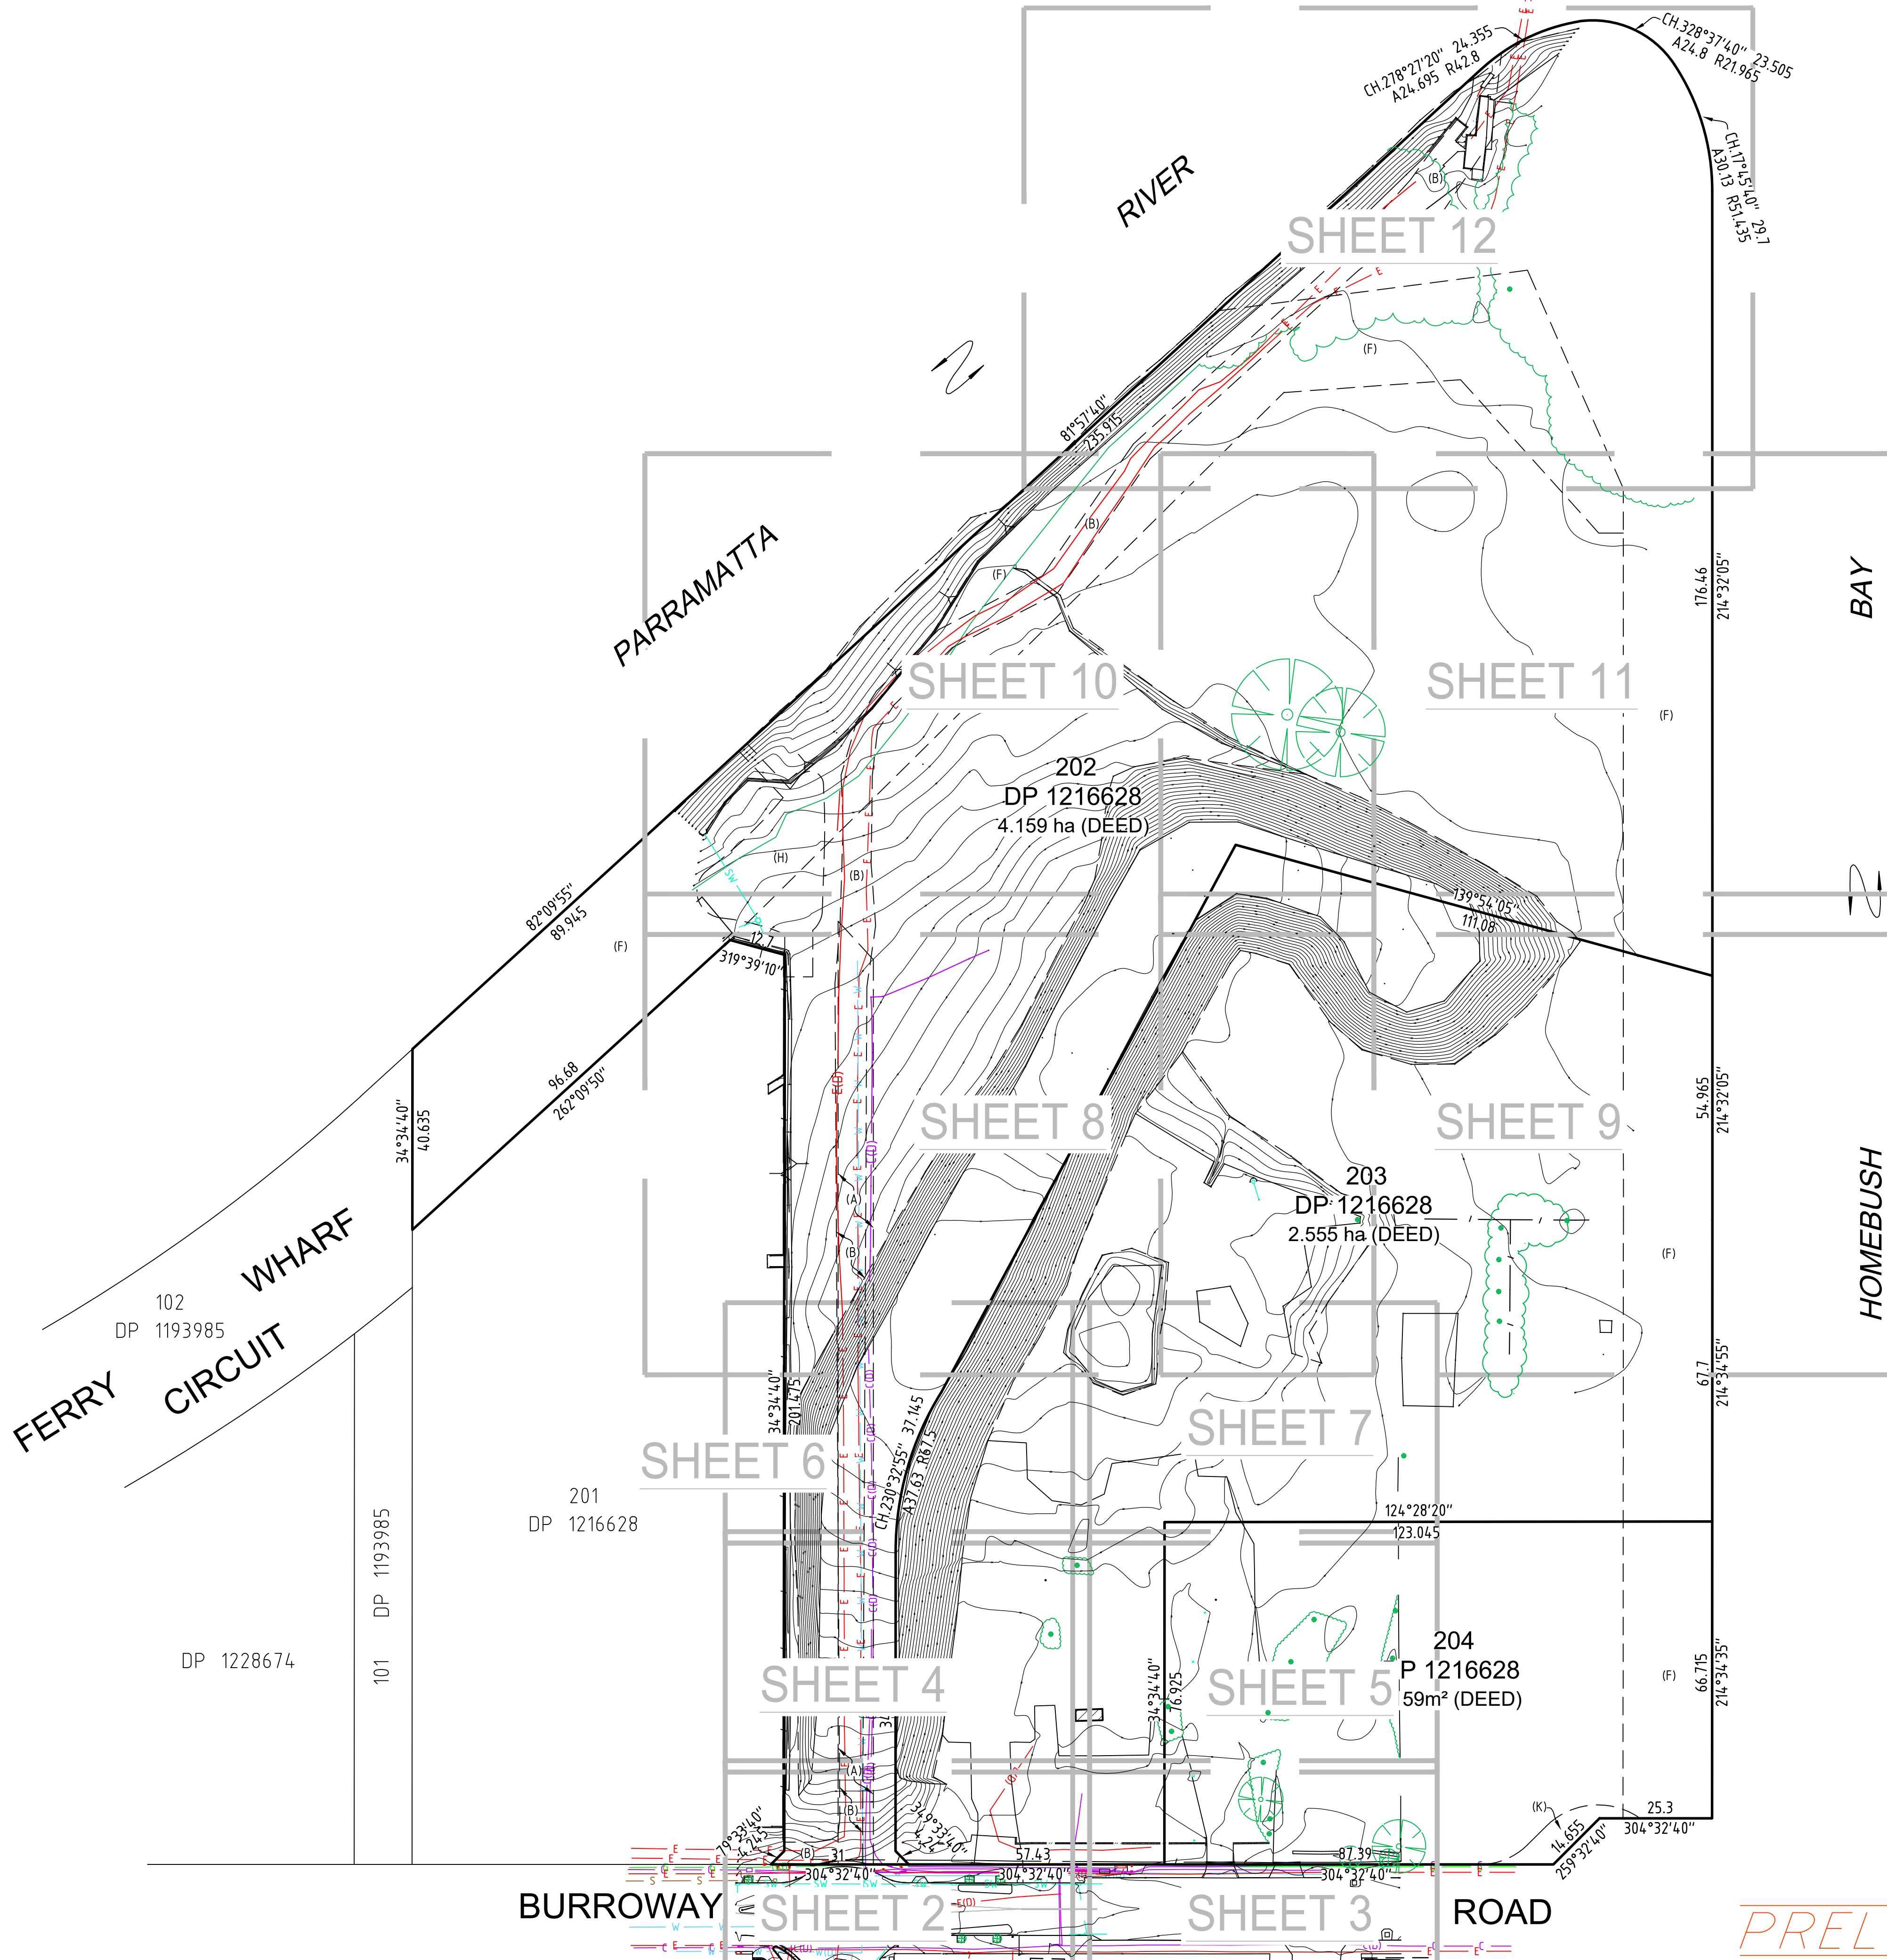

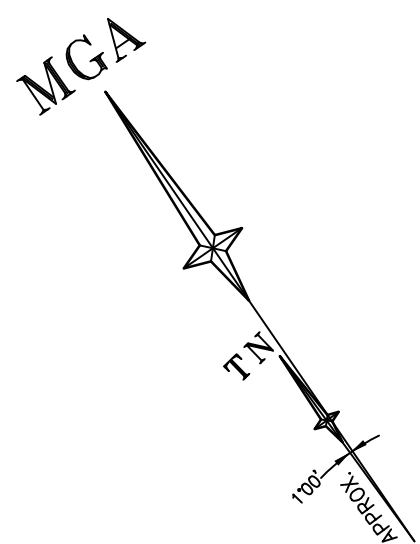


ADJOINS

SHEET 4

SHEET 3

ADJOINS

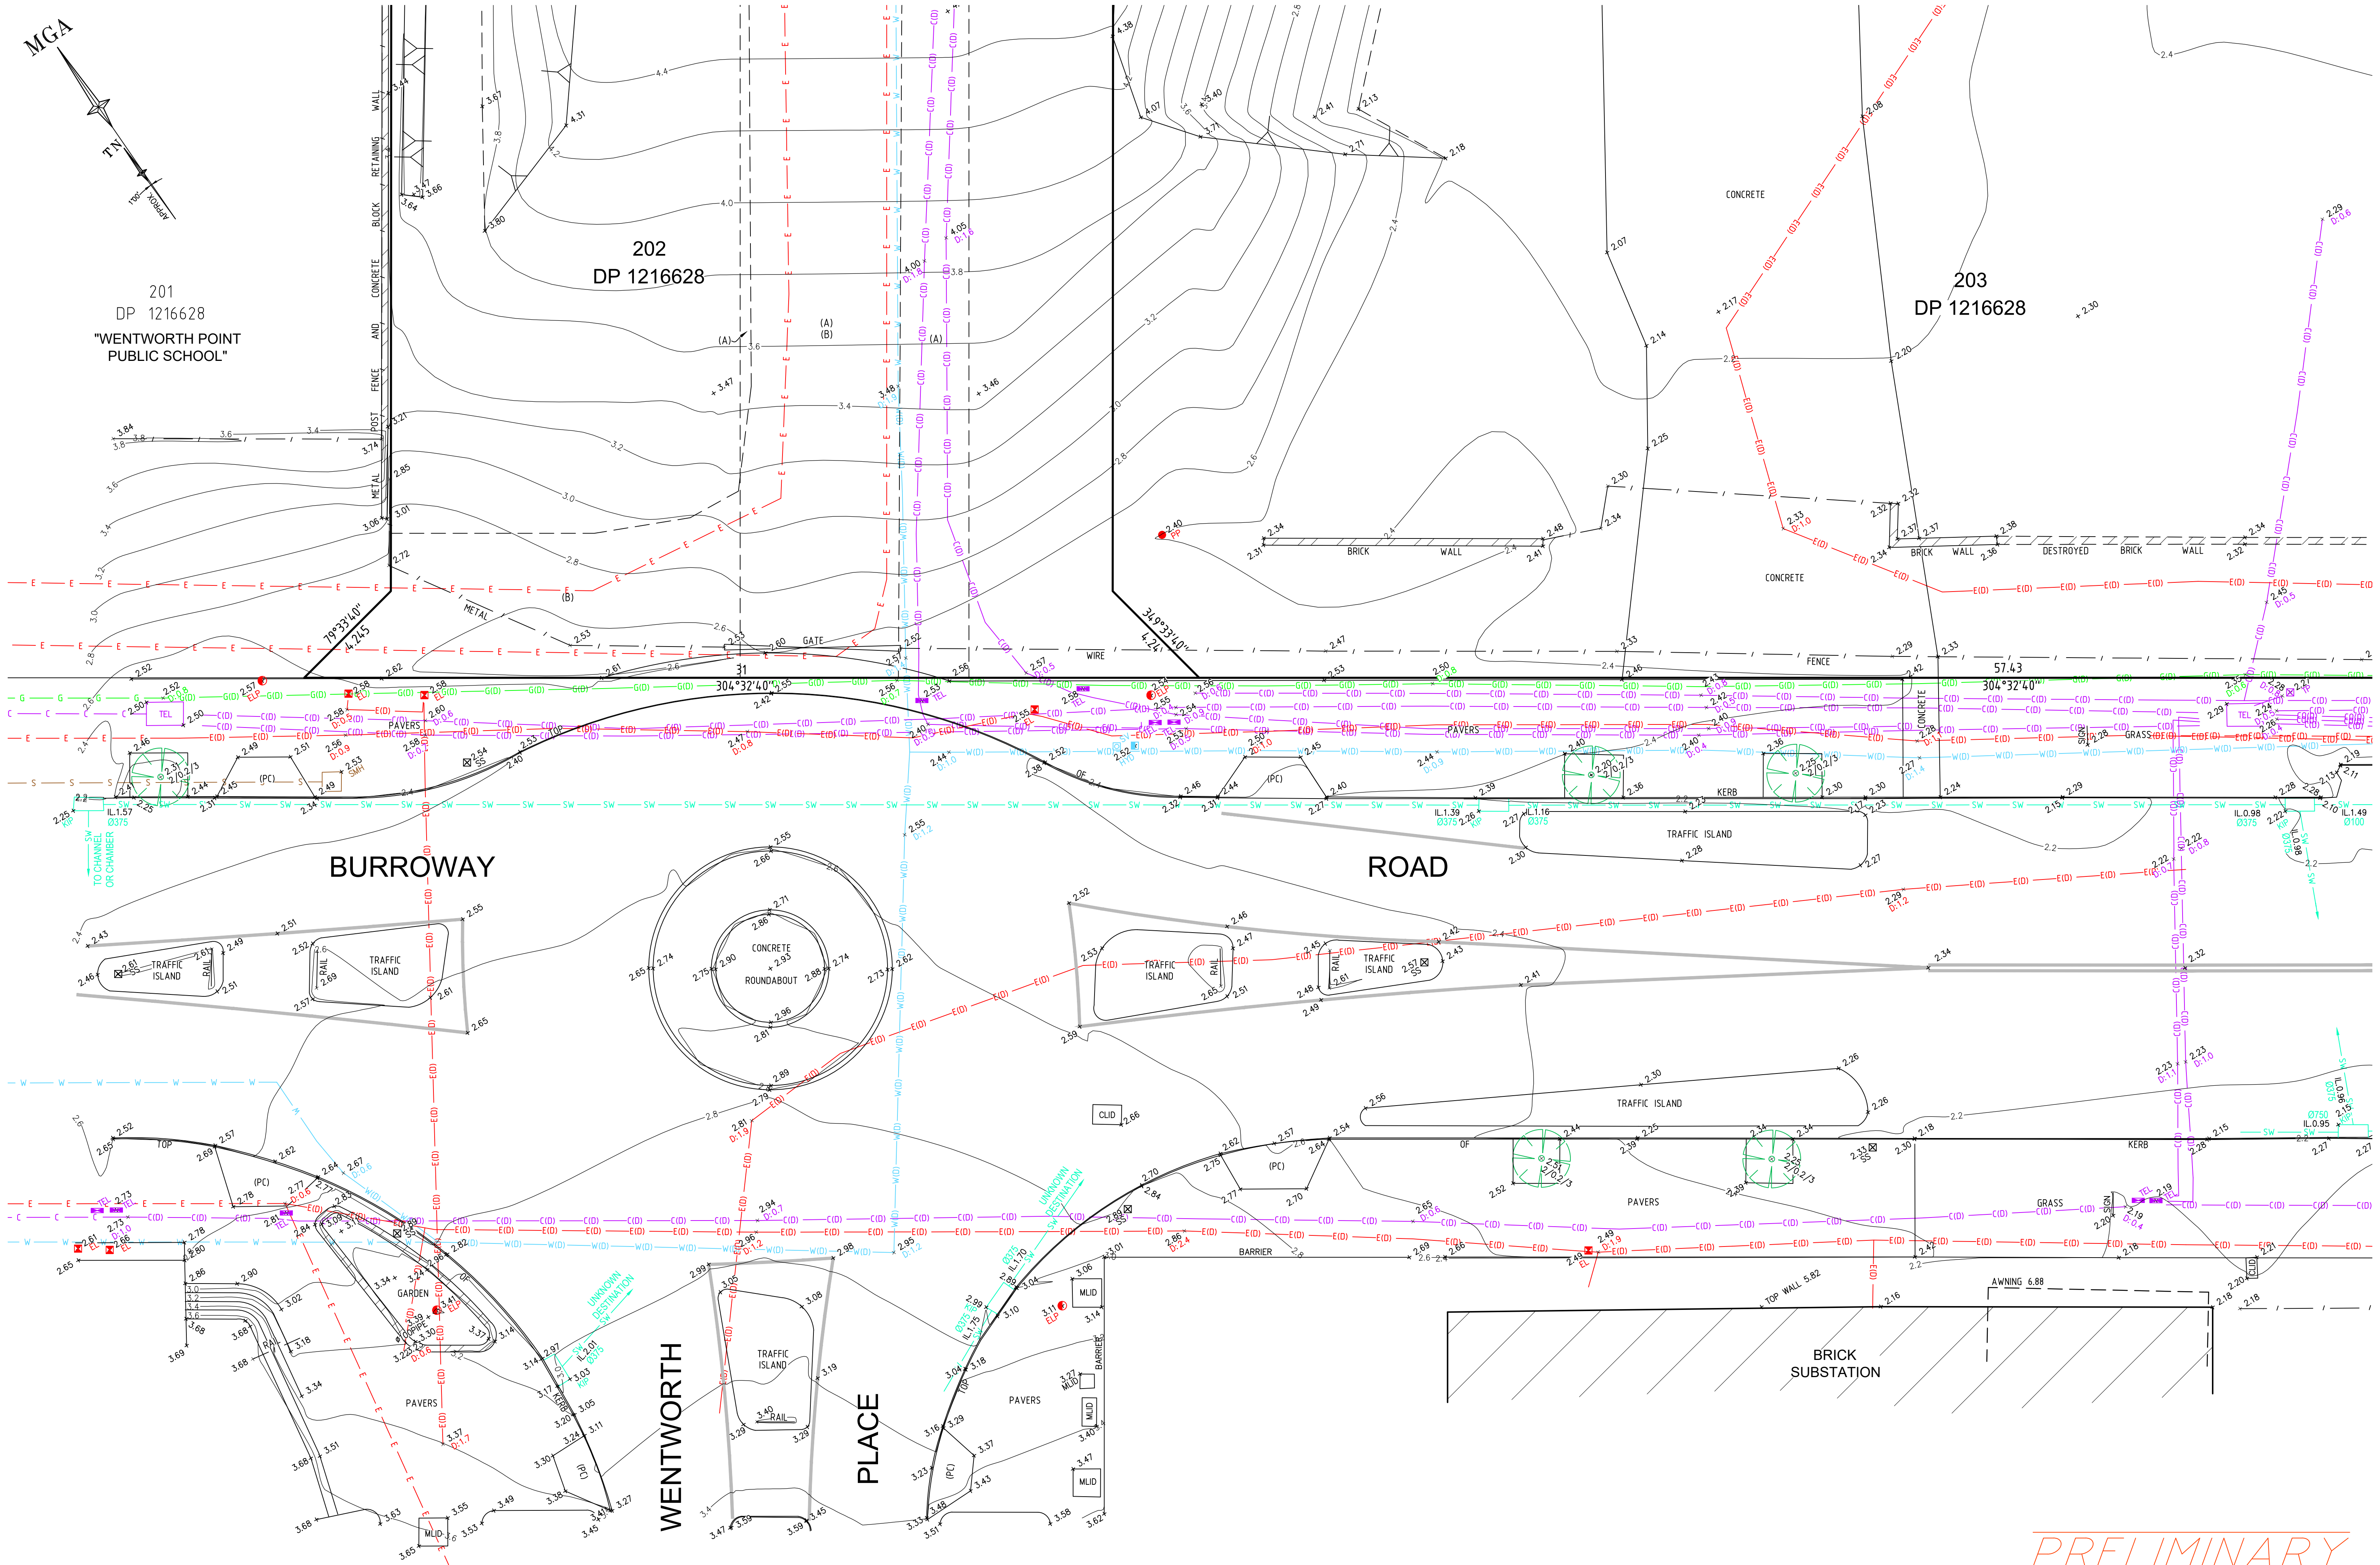

PRELIMINARY




H	00/00/00	-	00	D	00/00/00	-	00
G	00/00/00	-	00	C	21/04/21	ARBORIST TREES (INDICATIVE) AND TREE NUMBERS ADDED	002
F	00/00/00	-	00	B	08/04/21	UNDERGROUND DETECTED SERVICES AND DETAIL & LEVELS ADDED	002
E	00/00/00	-	00	A	09/03/21	UNDERGROUND DETECTED SERVICES ADDED	002
Revision	Date	Description	Reference	Revision	Date	Description	Reference




THIS IS THE PLAN REFERRED TO IN MY LETTER DATED:
Registered Surveyor NSW

Client NSW DEPARTMENT OF EDUCATION
Drawing title
PLAN OF DETAIL AND LEVELS OVER LOT 204 AND PART OF LOTS 202 & 203 IN DP 1216628, KNOWN AS SYDNEY OLYMPIC HIGH SCHOOL, WENTWORTH POINT


datum AHD
site Area SEE SHEET 8
scale 1:100
date of survey @ A1 FEB 2021
LGA CITY OF PARRAMATTA
reference number 51086 001DT
sheet 13
2

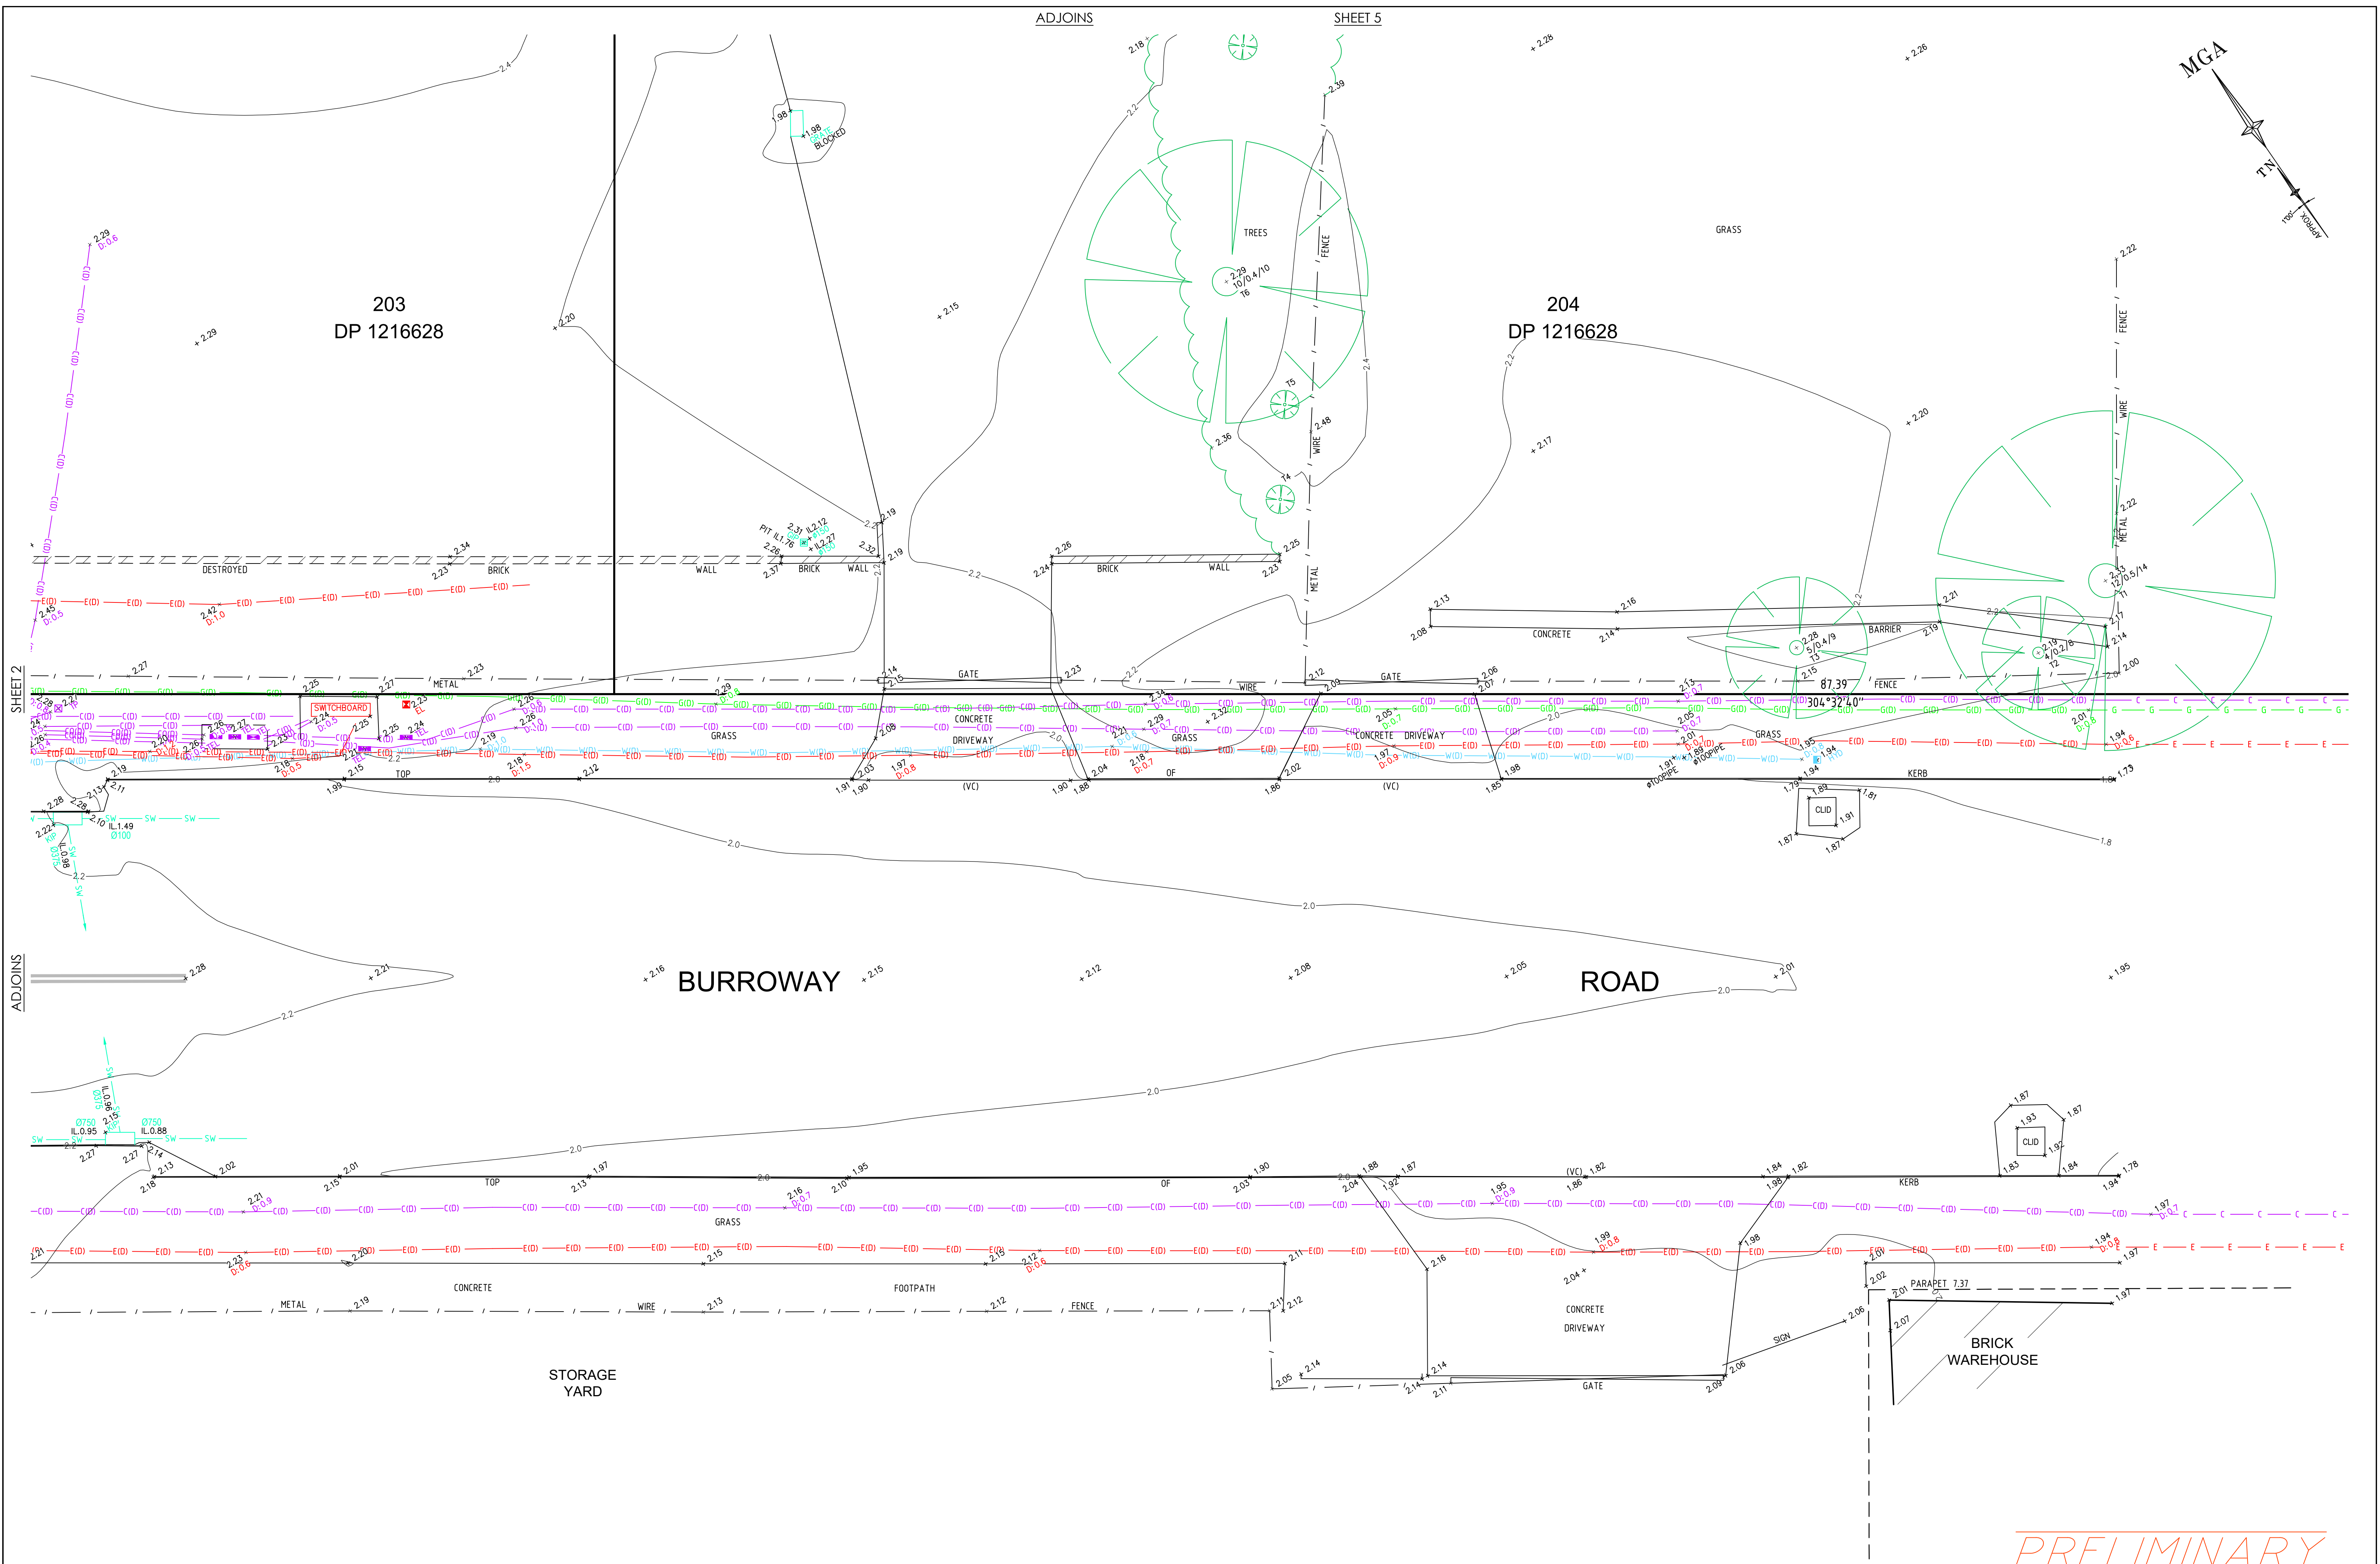

PRELIMINARY

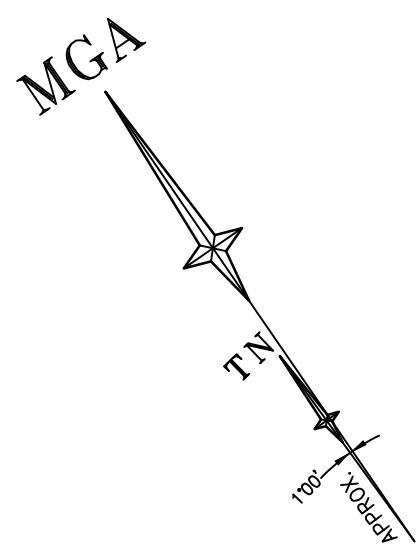

201
DP 1216628
"WENTWORTH POINT
PUBLIC SCHOOL"

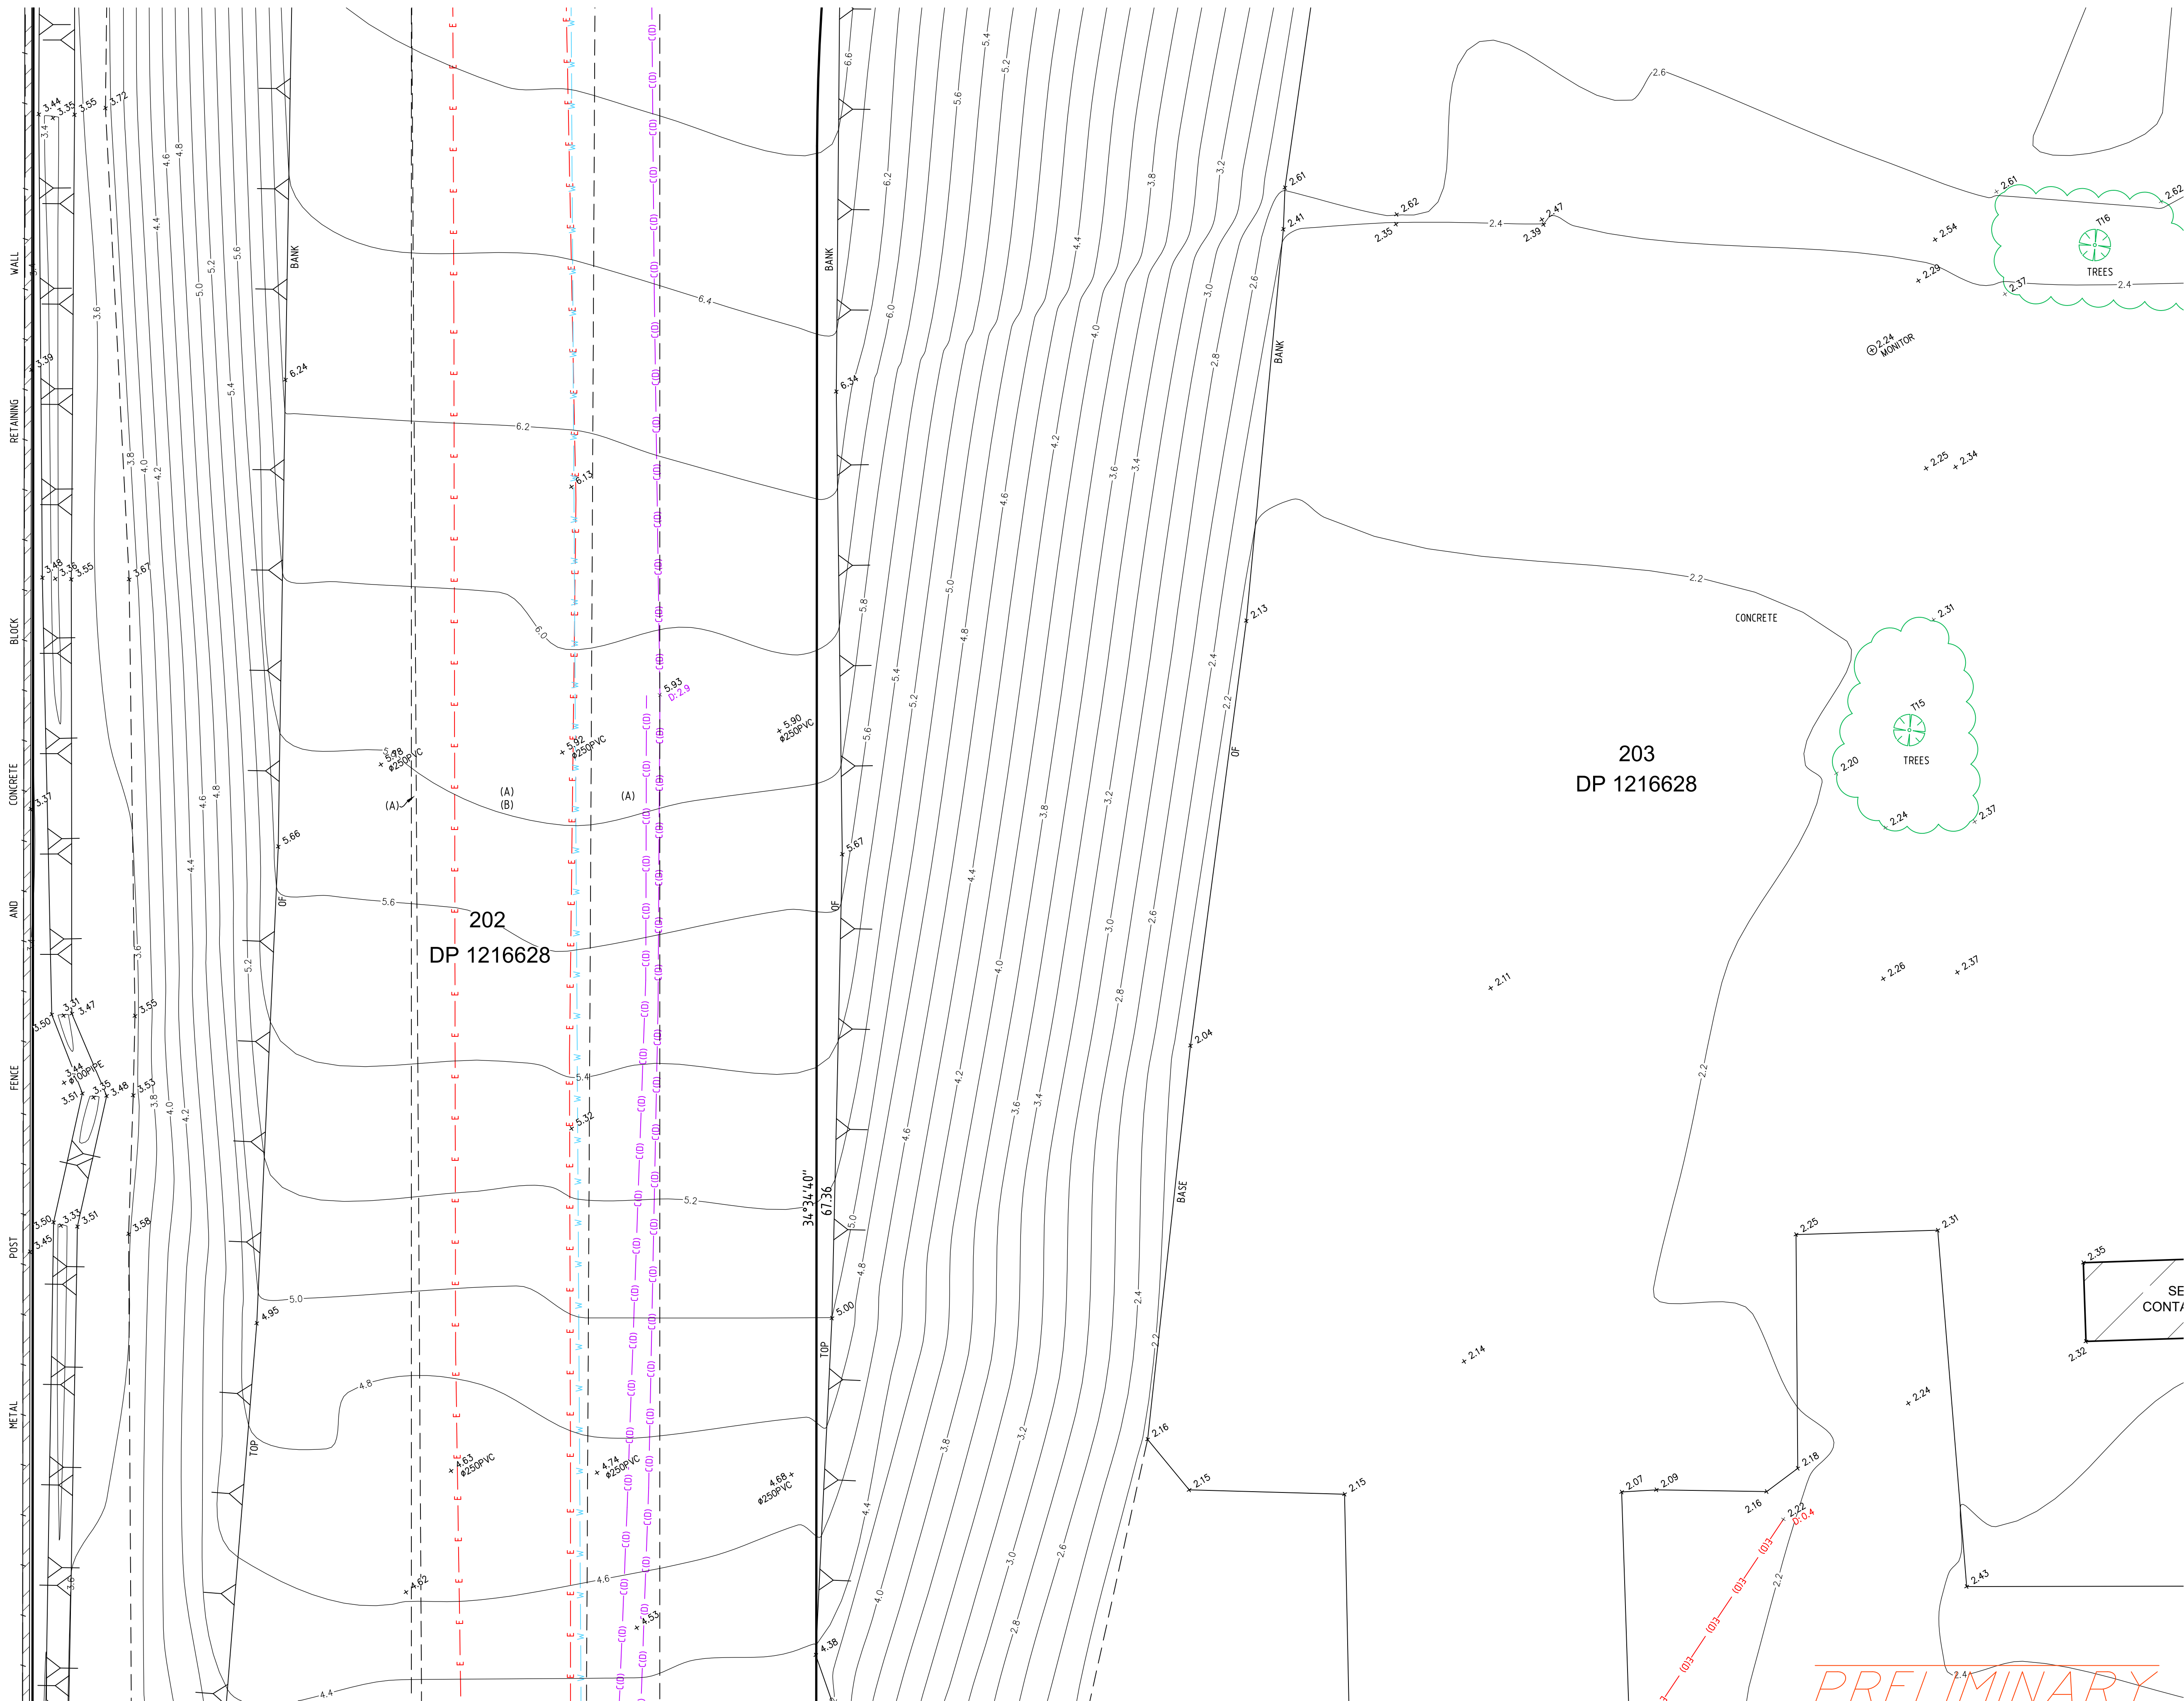

ADJOINS

SHEET 2

SHEET 5

ADJOINS



H	00/00/00	—	00
G	00/00/00	—	00
F	00/00/00	—	00
E	00/00/00	—	00
Revision	Date	Description	Reference


D	00/00/00	—	00
C	21/04/21	ARBORIST TREES (INDICATIVE) AND TREE NUMBERS ADDED	002
B	08/04/21	UNDERGROUND DETECTED SERVICES AND DETAIL & LEVELS ADDED	002
A	09/03/21	UNDERGROUND DETECTED SERVICES ADDED	002
Revision	Date	Description	Reference



THIS IS THE PLAN REFERRED
TO IN MY LETTER
DATED:
.....
Registered Surveyor NSW

Client NSW DEPARTMENT OF EDUCATION
Drawing title
PLAN OF DETAIL AND LEVELS OVER LOT 204 AND PART OF
LOTS 202 & 203 IN DP 1216628, KNOWN AS SYDNEY
OLYMPIC HIGH SCHOOL, WENTWORTH POINT

datum
AHD
site Area
SEE SHEET 8
LGA
CITY OF PARRAMATTA
reference
number
51086 001DT
scale
1:100
date of survey
@A1 FEB 2021
SHEET
13
OF
4

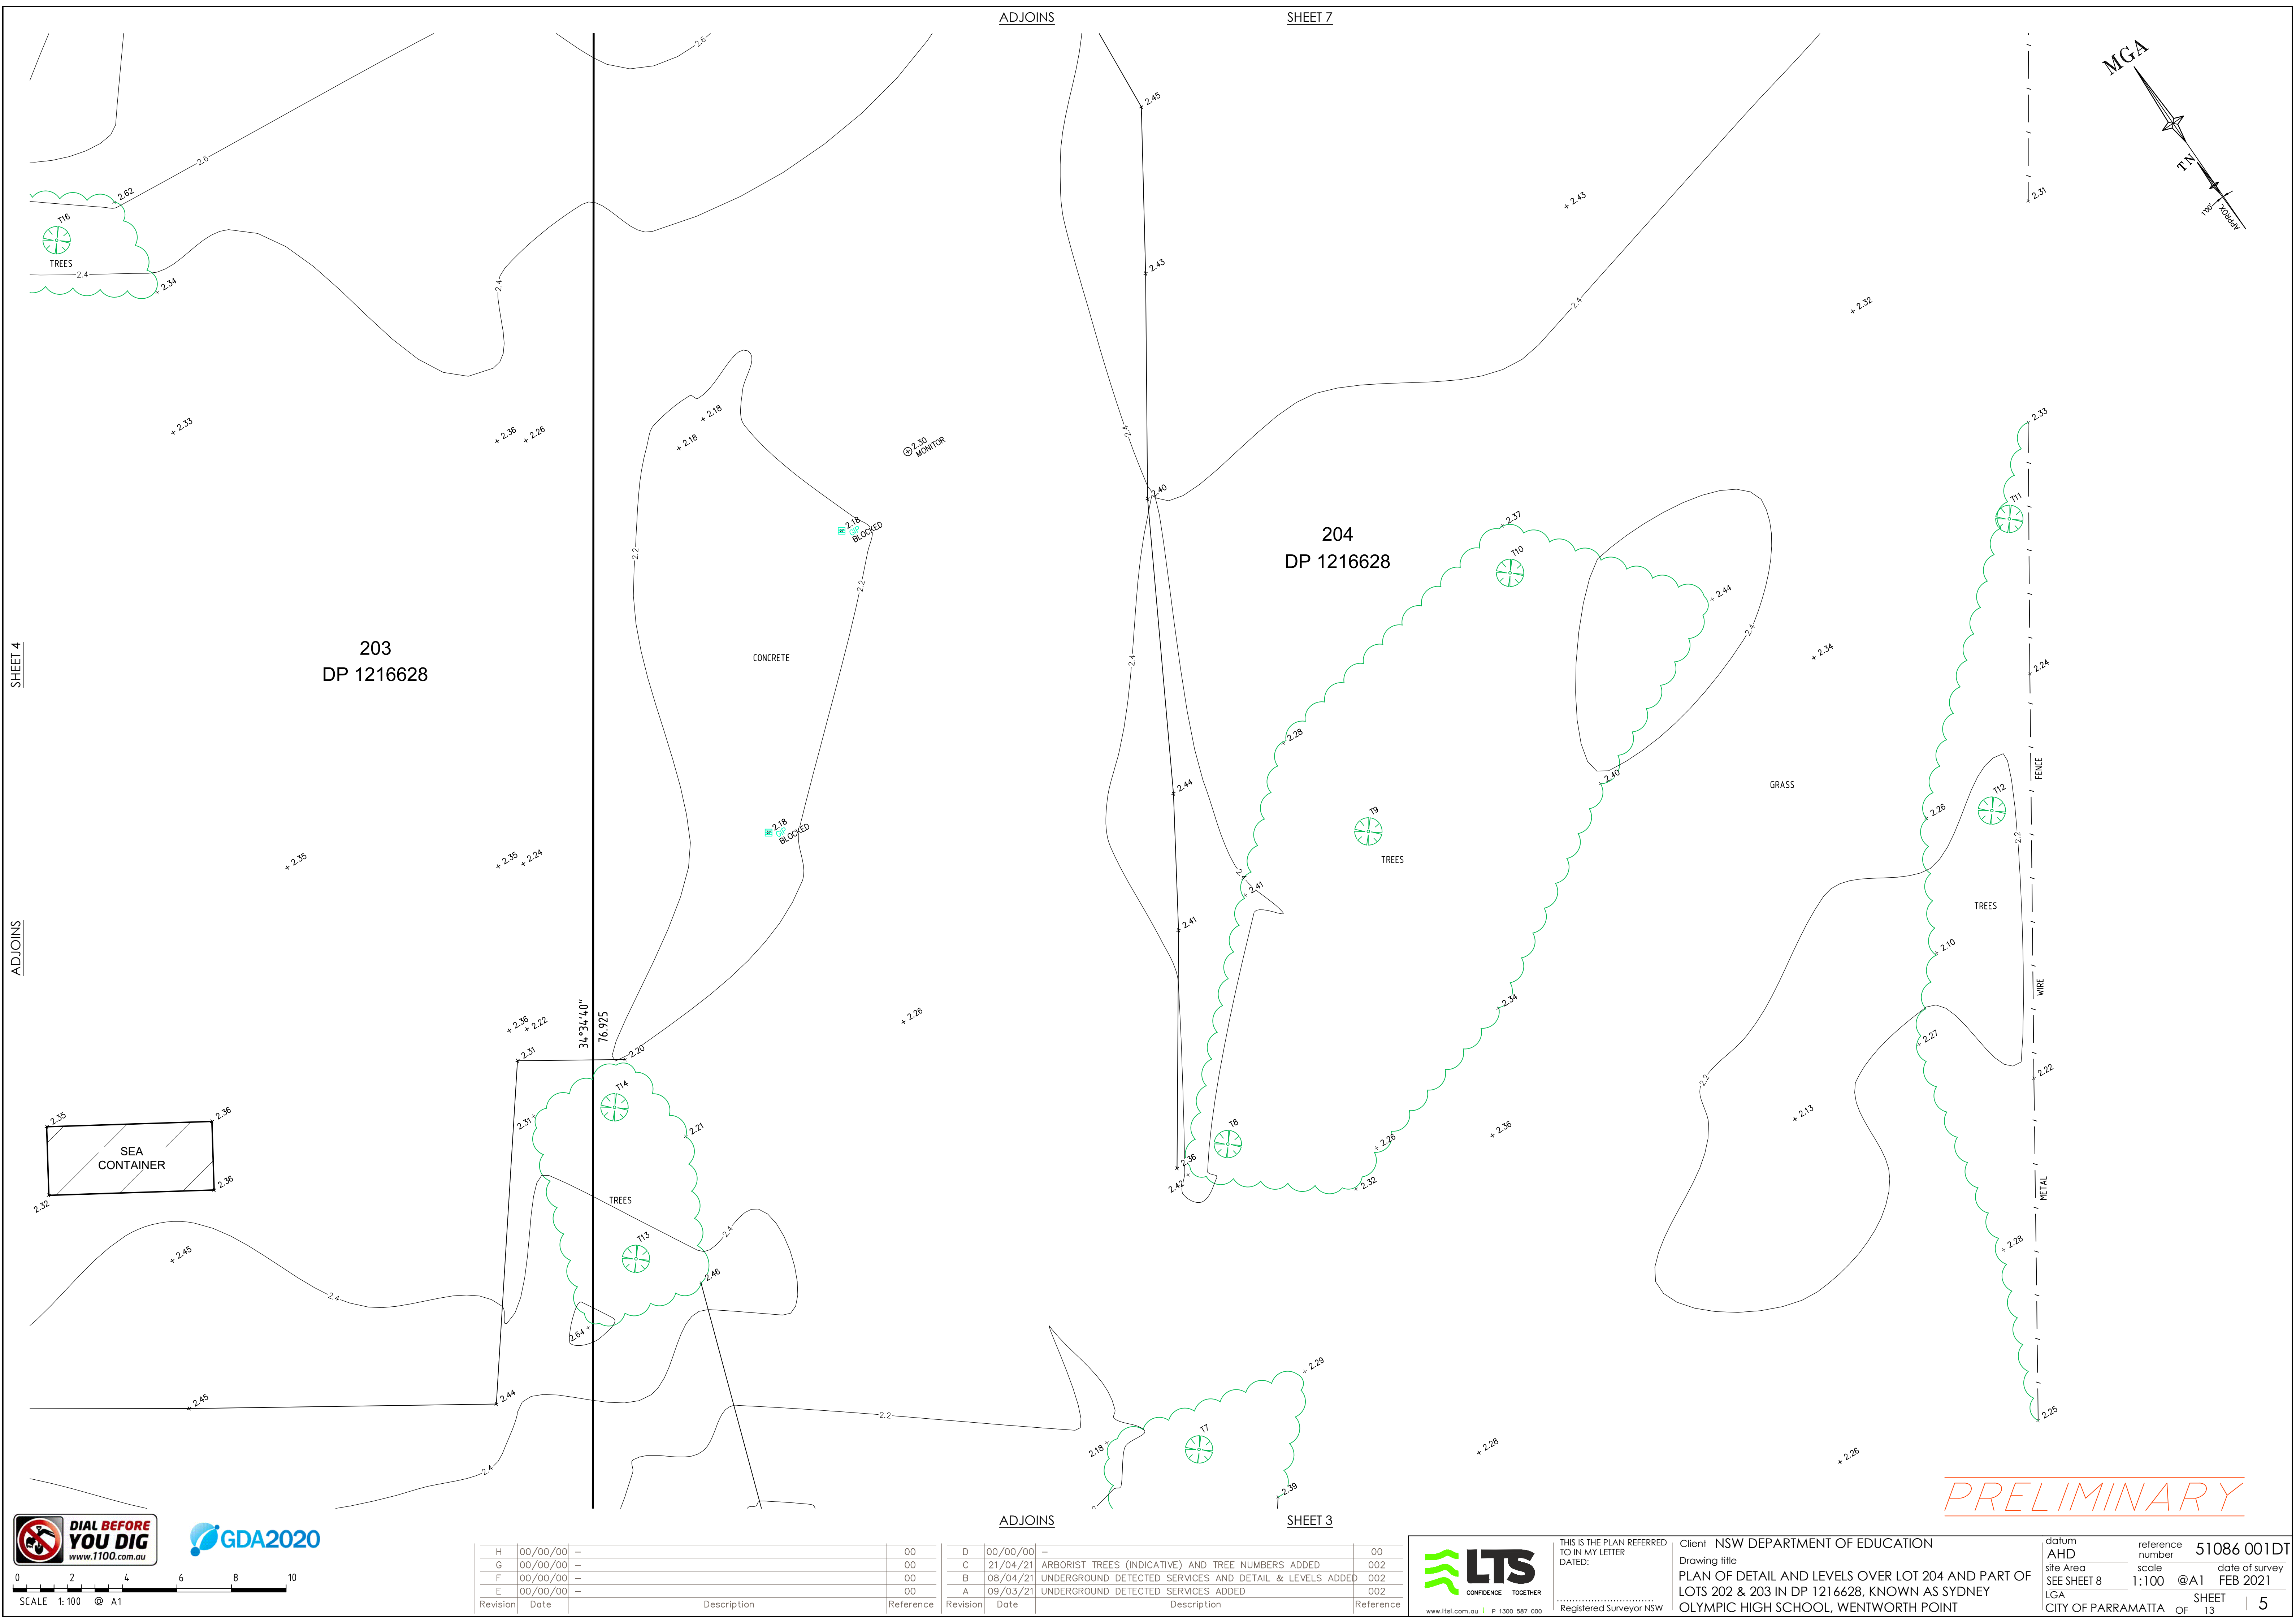


SHEET 4

ADJOINS


ADJOINS

SHEET 7

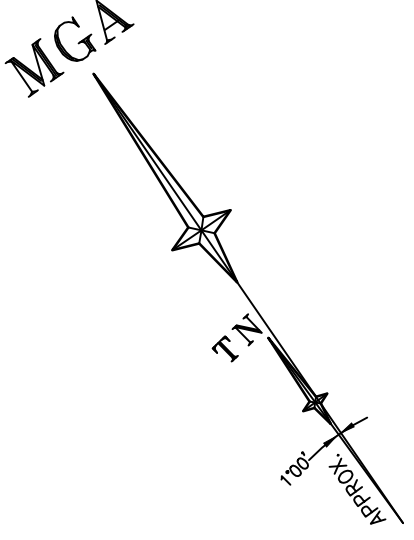

203
DP 1216628

204
DP 1216628

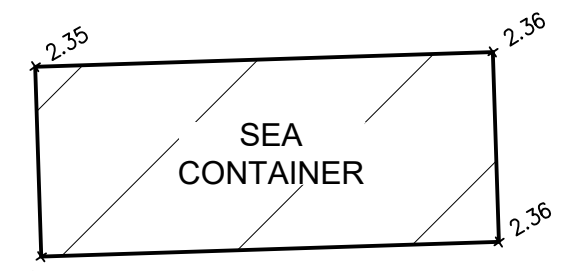

SCALE 1:100 @ A1

H	00/00/00	—	00	D	00/00/00	—	00
G	00/00/00	—	00	C	21/04/21	ARBORIST TREES (INDICATIVE) AND TREE NUMBERS ADDED	002
F	00/00/00	—	00	B	08/04/21	UNDERGROUND DETECTED SERVICES AND DETAIL & LEVELS ADDED	002
E	00/00/00	—	00	A	09/03/21	UNDERGROUND DETECTED SERVICES ADDED	002
Revision	Date	Description	Reference	Revision	Date	Description	Reference


www.lts.com.au | P 1300 587 000

THIS IS THE PLAN REFERRED TO IN MY LETTER DATED: _____
Registered Surveyor NSW


Client NSW DEPARTMENT OF EDUCATION
Drawing title PLAN OF DETAIL AND LEVELS OVER LOT 204 AND PART OF LOTS 202 & 203 IN DP 1216628, KNOWN AS SYDNEY OLYMPIC HIGH SCHOOL, WENTWORTH POINT

datum AHD	reference number 51086 001DT
site Area	scale 1:100 @A1
LGA CITY OF PARRAMATTA	date of survey FEB 2021
OF 13	SHEET 5

PRELIMINARY

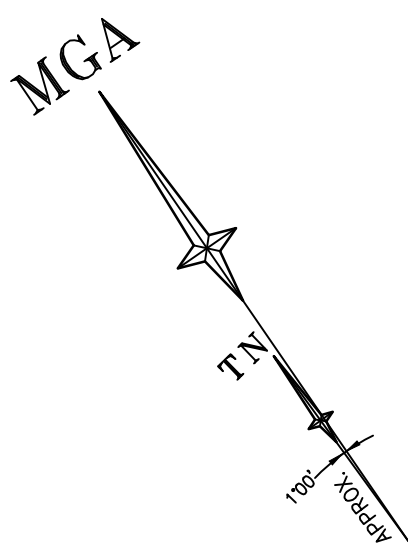

201
DP 1216628
"WENTWORTH POINT
PUBLIC SCHOOL"

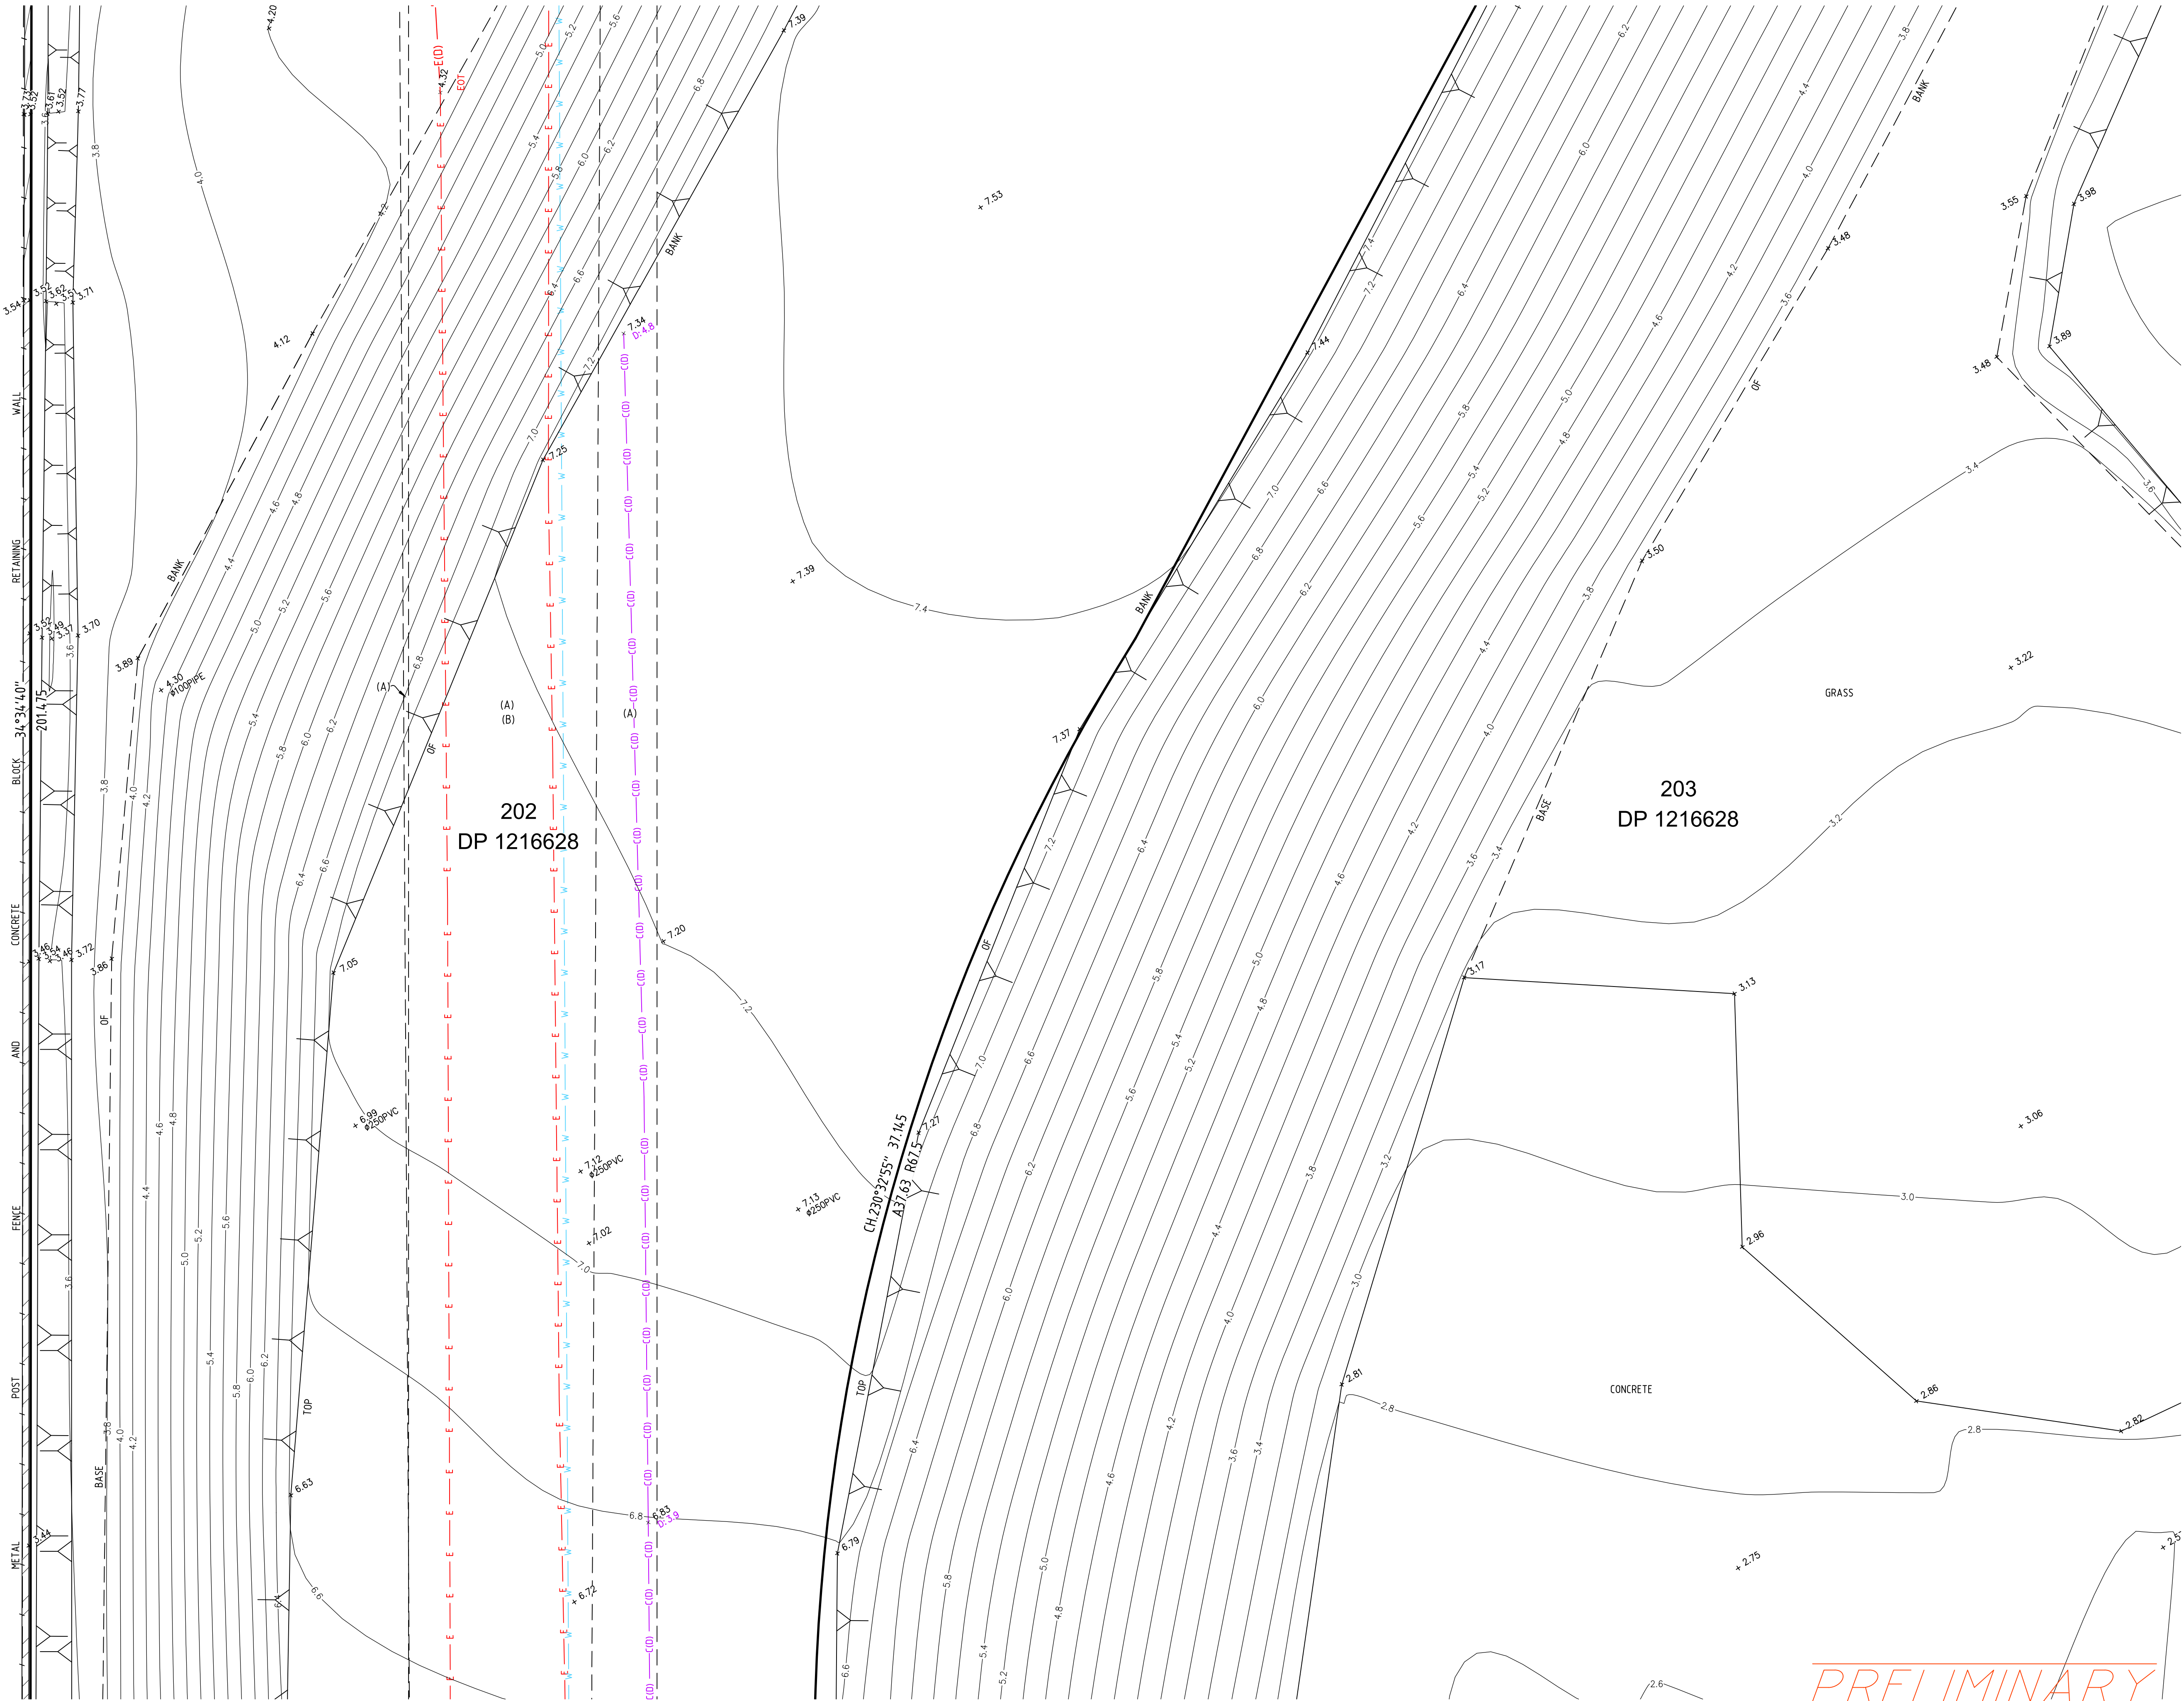

ADJOINS

SHEET 4

SHEET 7

ADJOINS



H	00/00/00	—	00
G	00/00/00	—	00
F	00/00/00	—	00
E	00/00/00	—	00
Revision	Date	Description	Reference


D	00/00/00	—	00
C	21/04/21	ARBORIST TREES (INDICATIVE) AND TREE NUMBERS ADDED	002
B	08/04/21	UNDERGROUND DETECTED SERVICES AND DETAIL & LEVELS ADDED	002
A	09/03/21	UNDERGROUND DETECTED SERVICES ADDED	002
Revision	Date	Description	Reference





THIS IS THE PLAN REFERRED
TO IN MY LETTER
DATED:
.....
Registered Surveyor NSW

Client NSW DEPARTMENT OF EDUCATION
Drawing title
PLAN OF DETAIL AND LEVELS OVER LOT 204 AND PART OF
LOTS 202 & 203 IN DP 1216628, KNOWN AS SYDNEY
OLYMPIC HIGH SCHOOL, WENTWORTH POINT



datum	AHD	reference	number	51086 001DT
site Area	SEE SHEET 8	scale	1:100 @A1	date of survey
LGA	CITY OF PARRAMATTA	OF	SHEET	13
				6

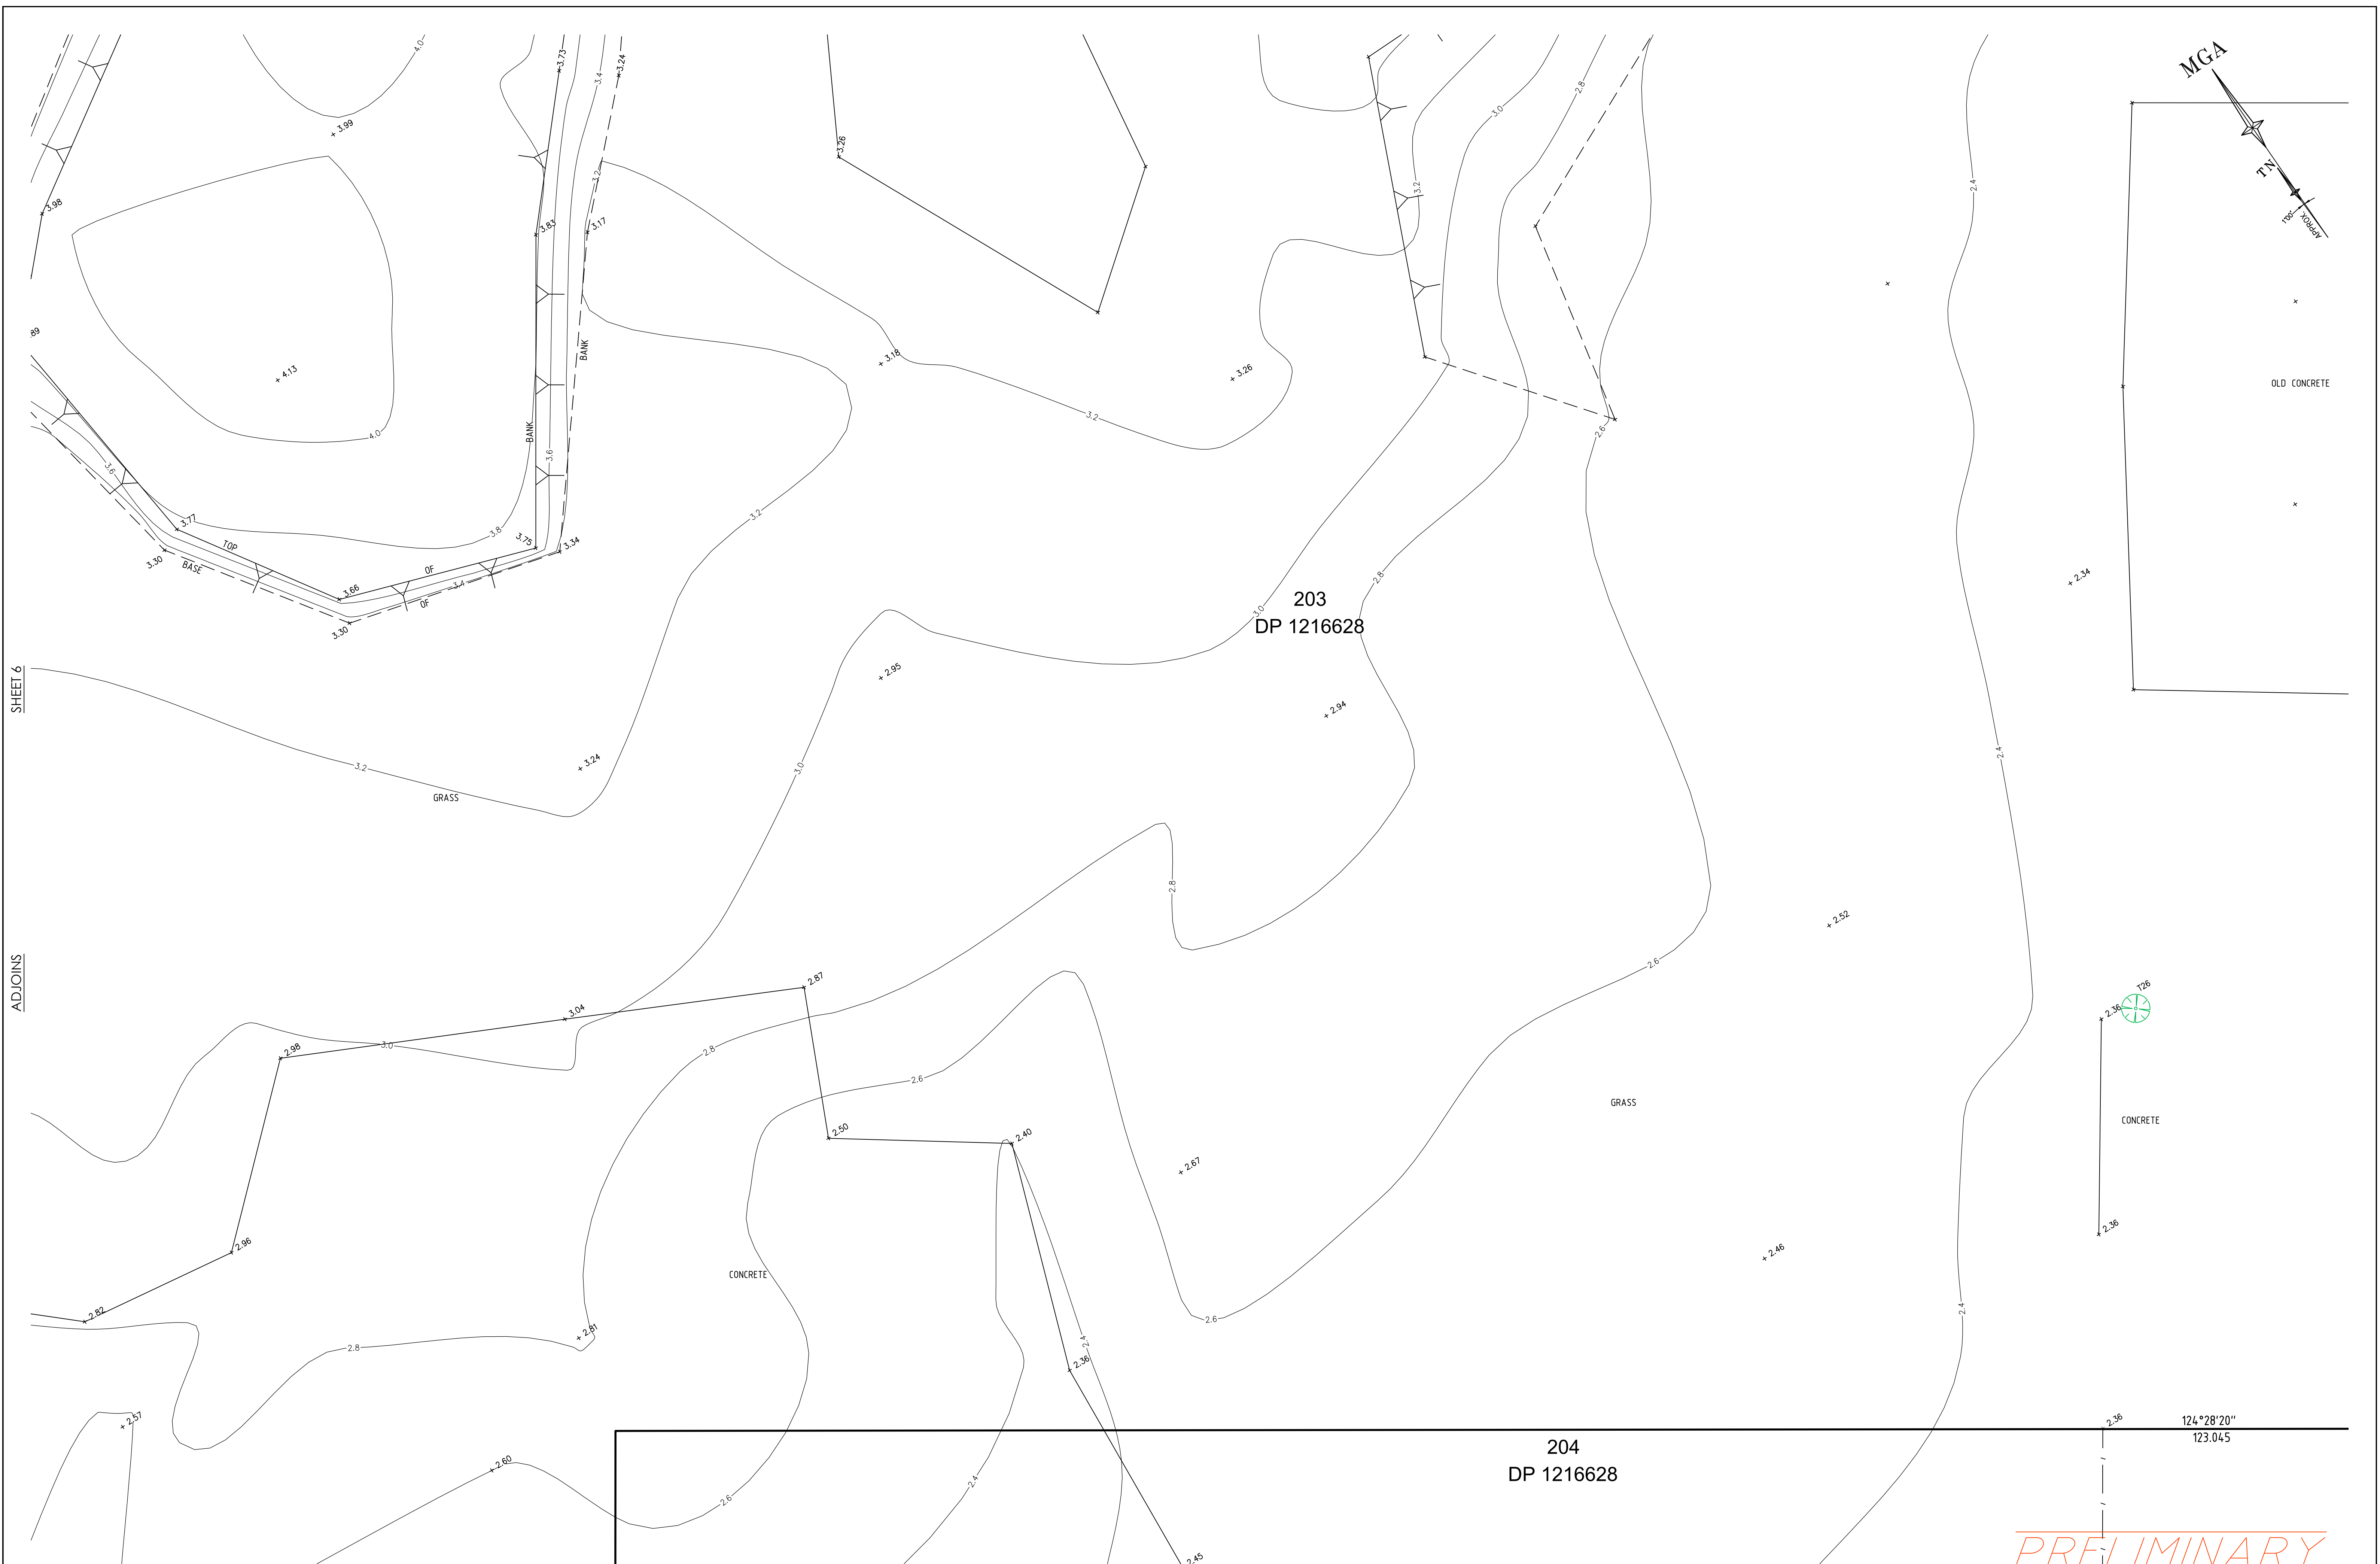



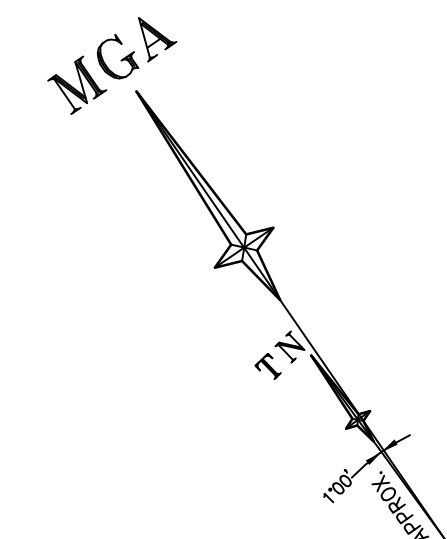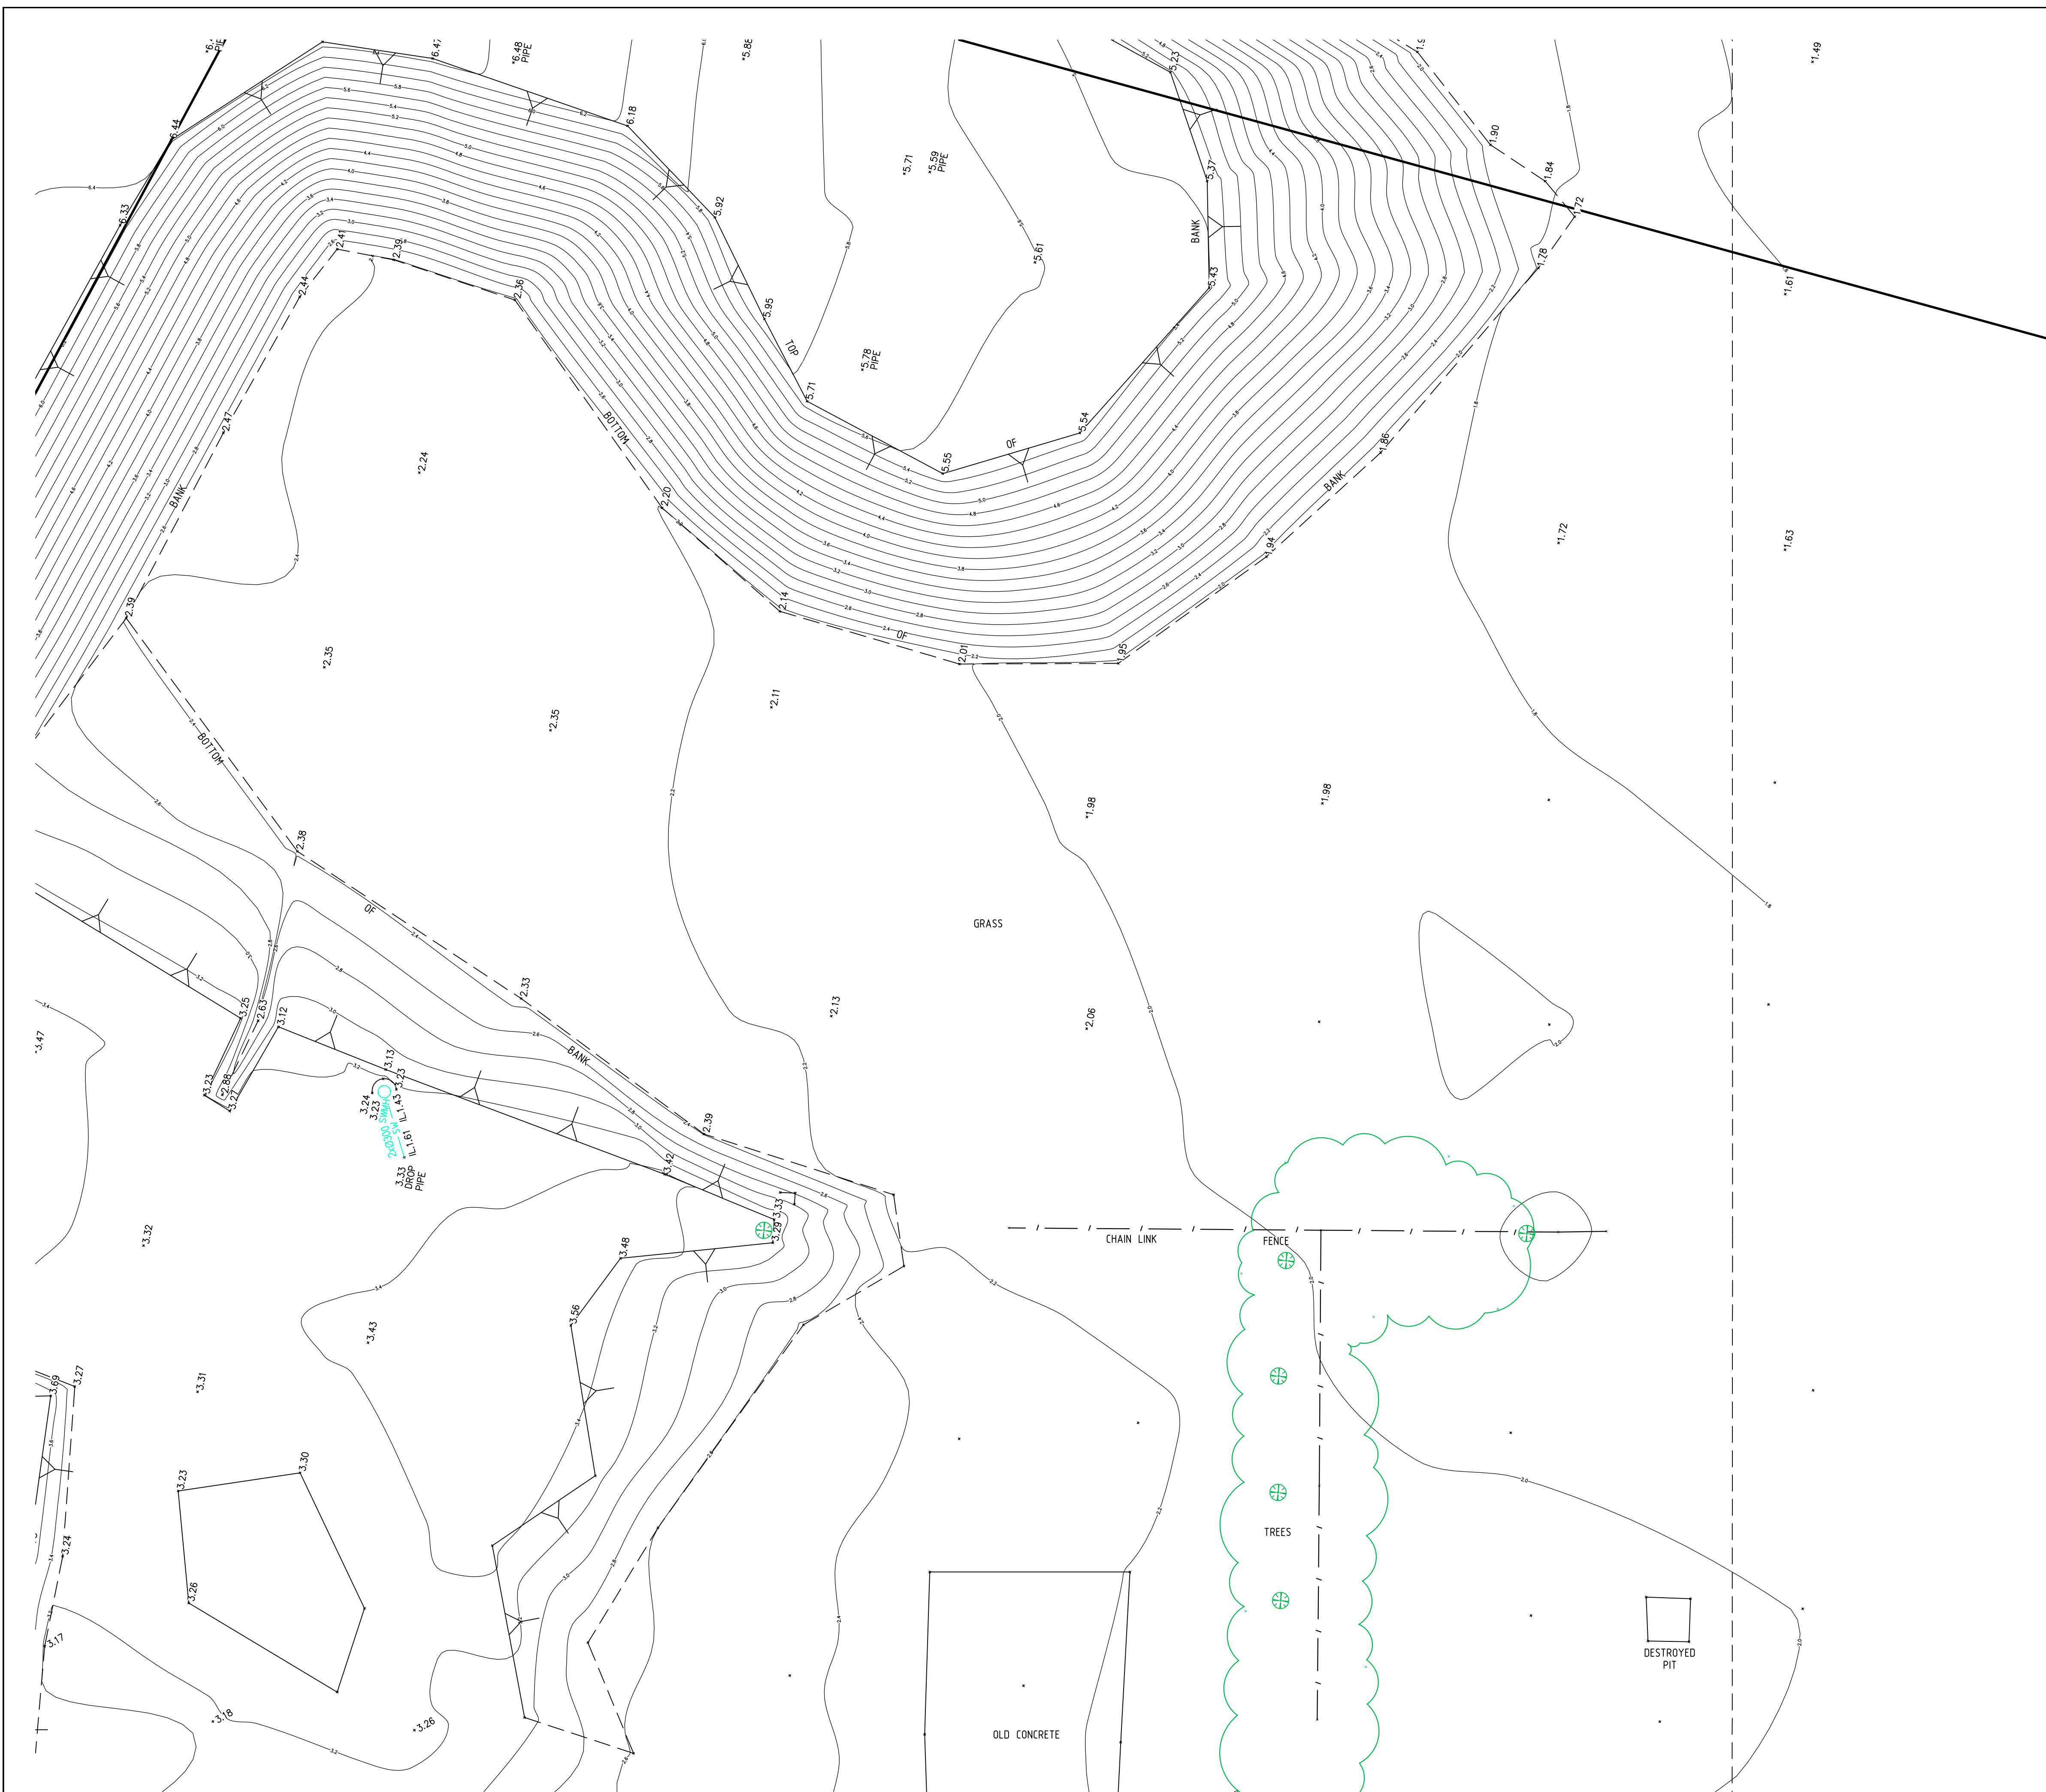

PRELIMINARY

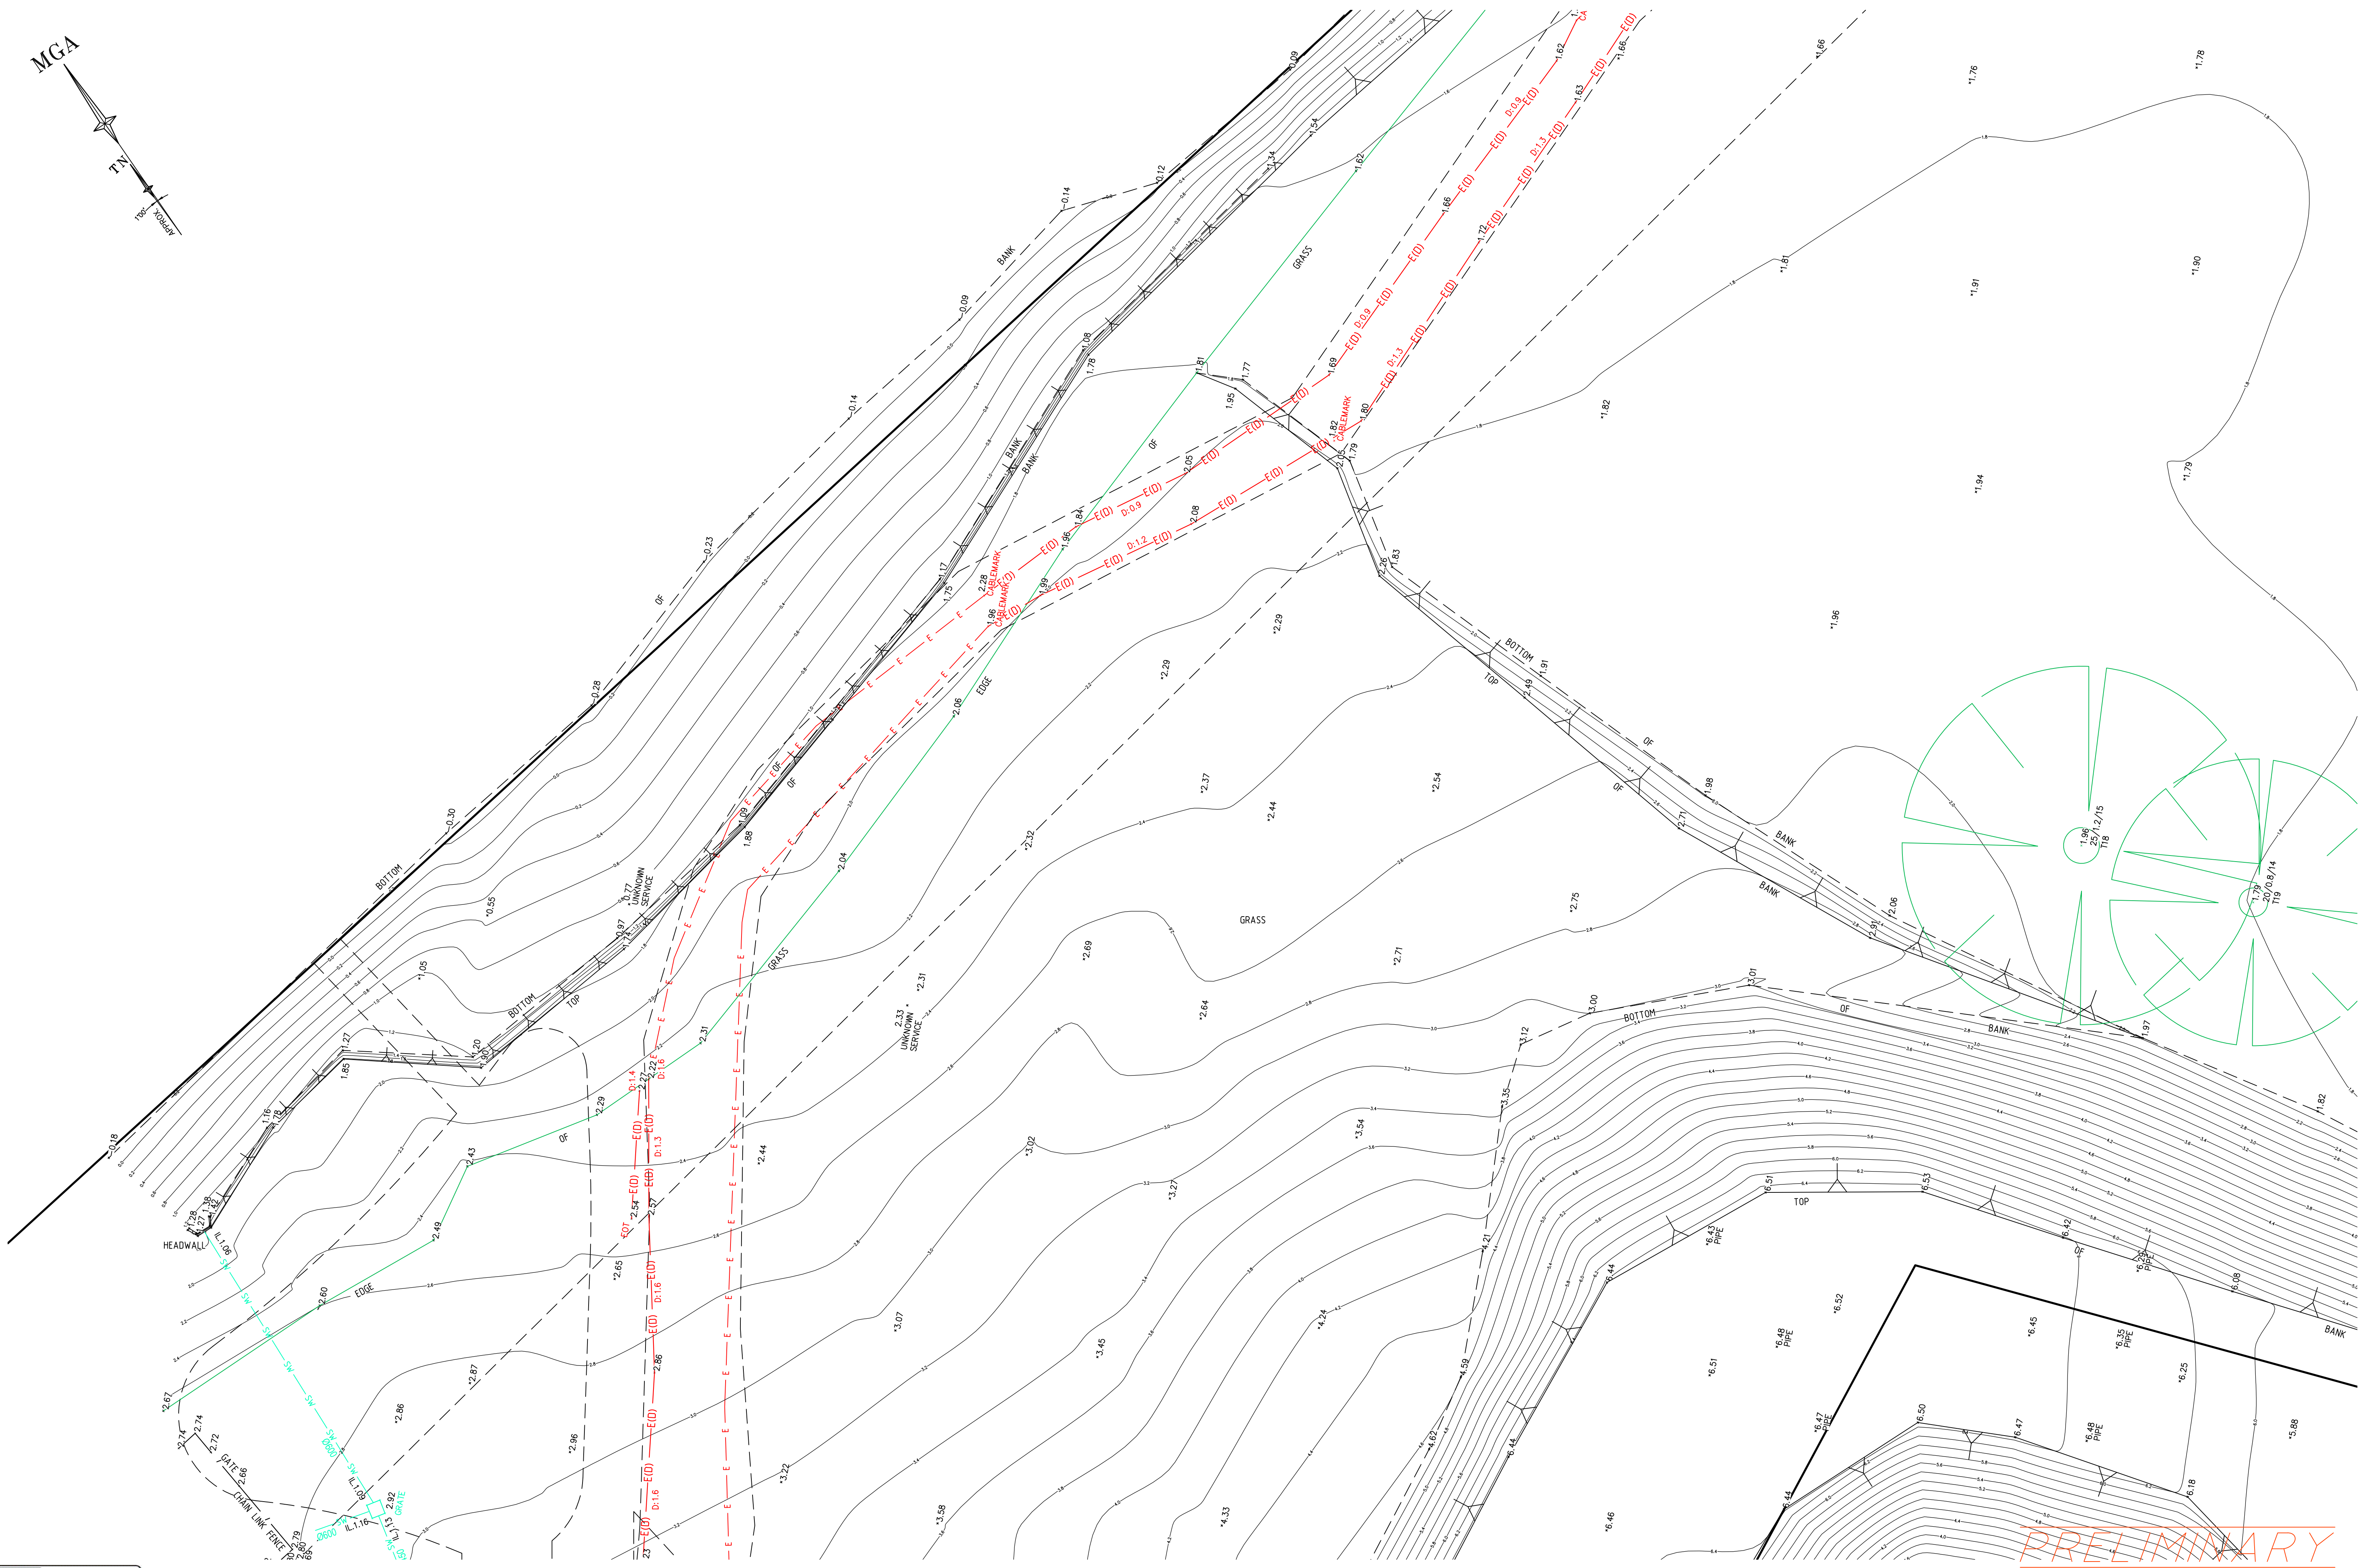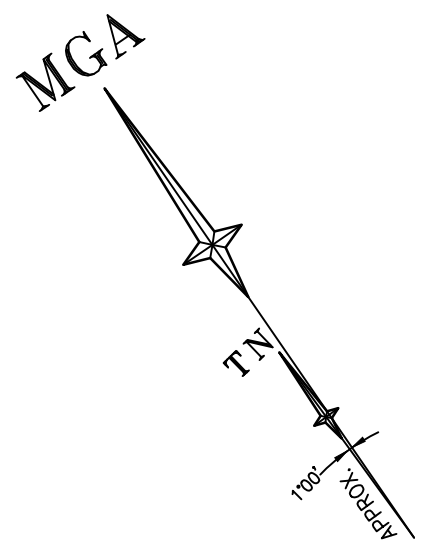


PRELIMINARY



www.1100.com.au



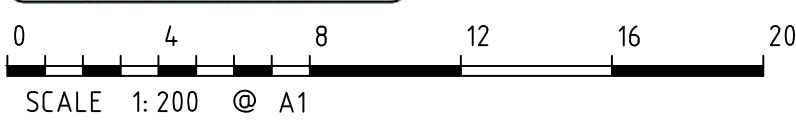

SCALE 1:200 @ A1

H	00/00/00	-	00	D	00/00/00	-	00
G	00/00/00	-	00	C	21/04/21	ARBORIST TREES (INDICATIVE) AND TREE NUMBERS ADDED	002
F	00/00/00	-	00	B	08/04/21	UNDERGROUND DETECTED SERVICES AND DETAIL & LEVELS ADDED	002
E	00/00/00	-	00	A	09/03/21	UNDERGROUND DETECTED SERVICES ADDED	002
Revision	Date	Description	Reference	Revision	Date	Description	Reference



CONFIDENCE TOGETHER

www.lts.com.au | P 1300 587 000

THIS IS THE PLAN REFERRED TO IN MY LETTER DATED:

Registered Surveyor NSW

Client NSW DEPARTMENT OF EDUCATION

Drawing title

PLAN OF DETAIL AND LEVELS OVER LOT 204 AND PART OF LOTS 202 & 203 IN DP 1216628, KNOWN AS SYDNEY OLYMPIC HIGH SCHOOL, WENTWORTH POINT

datum AHD

site Area SEE SHEET 8

LGA CITY OF PARRAMATTA



reference number 51086 001DT

scale 1:100


date of survey 20/08/14

SHEET 13

10

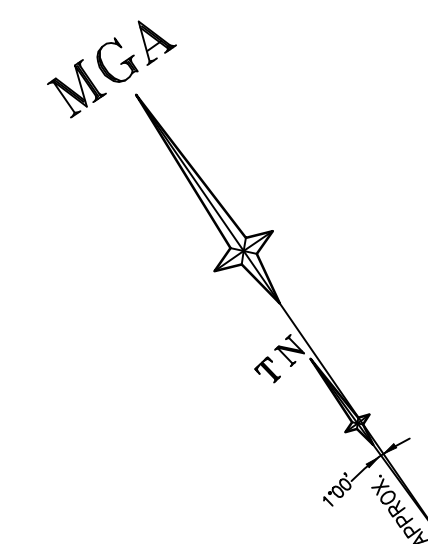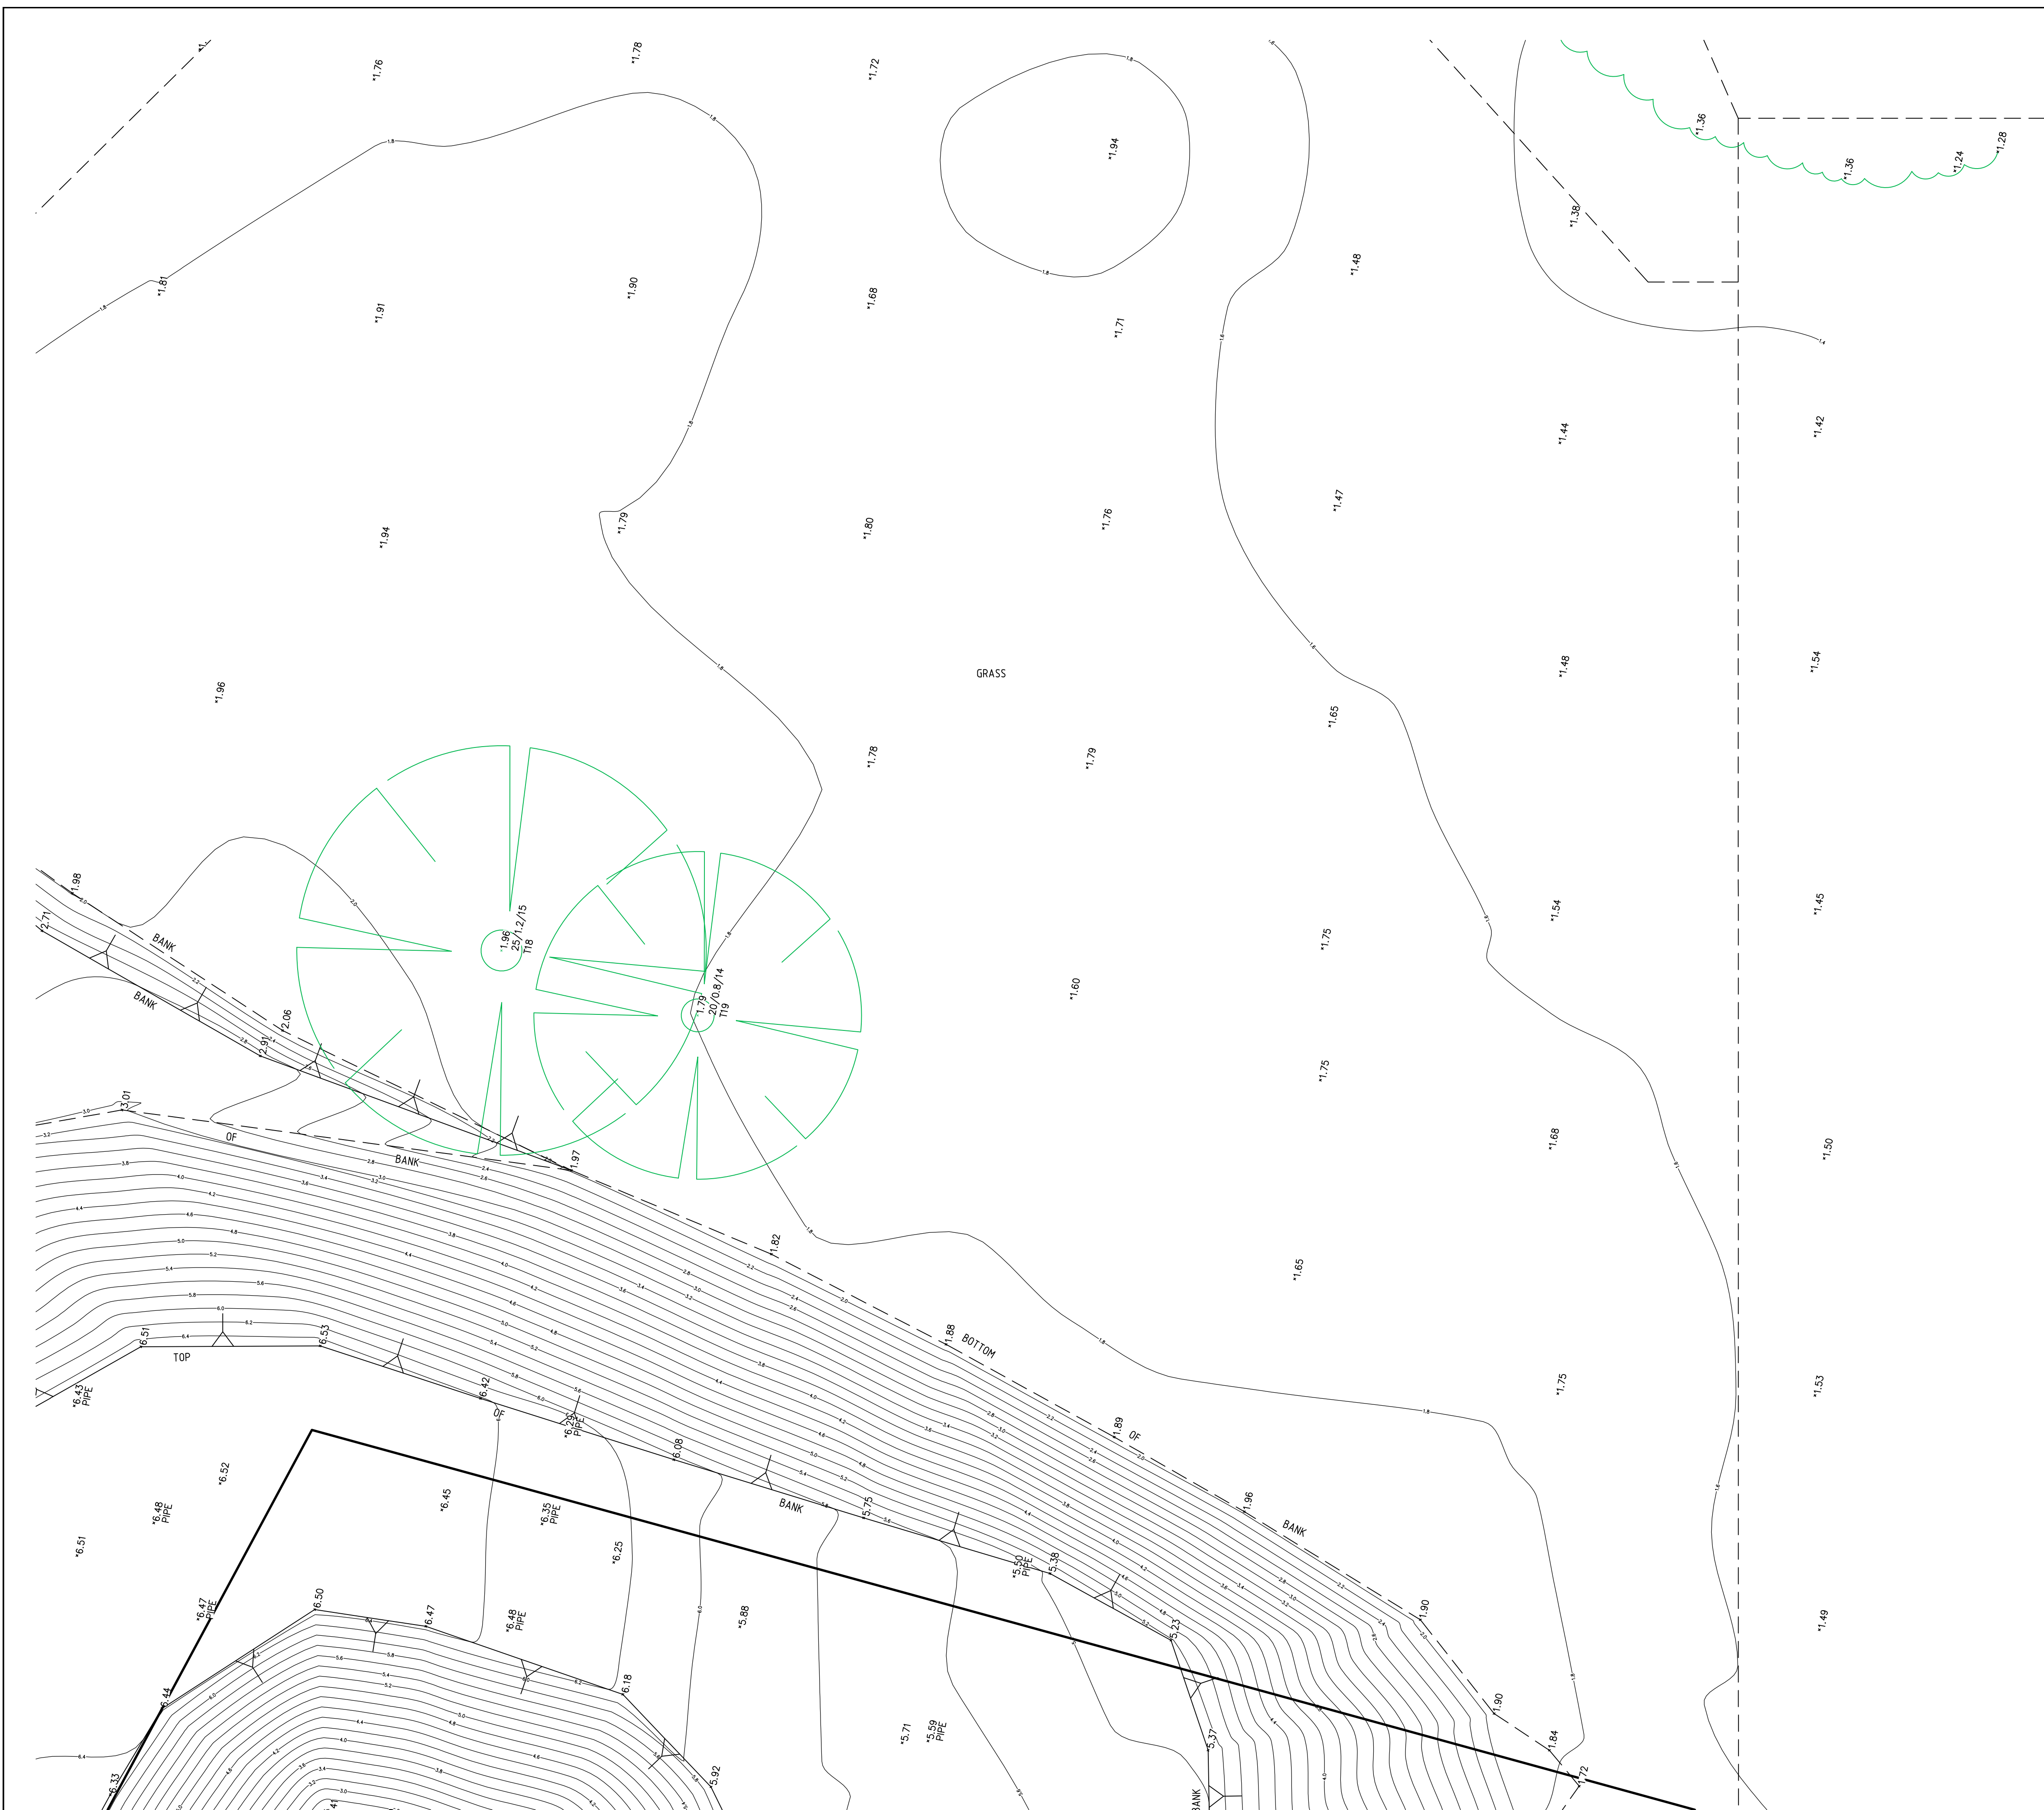

PRELIMINARY

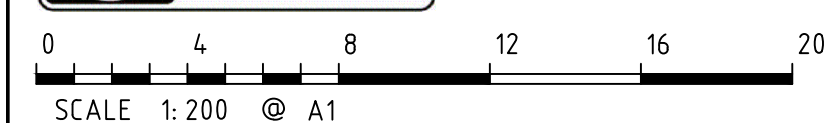

H	00/00/00	—	00
G	00/00/00	—	00
F	00/00/00	—	00
E	00/00/00	—	00
Revision	Date	Description	Reference

D	00/00/00	—	00
C	21/04/21	ARBORIST TREES (INDICATIVE) AND TREE NUMBERS ADDED	002
B	08/04/21	UNDERGROUND DETECTED SERVICES AND DETAIL & LEVELS ADDED	002
A	09/03/21	UNDERGROUND DETECTED SERVICES ADDED	002
Revision	Date	Description	Reference




THIS IS THE PLAN REFERRED
TO IN MY LETTER
DATED:

.....
Registered Surveyor NSW

Client NSW DEPARTMENT OF EDUCATION

Drawing title
PLAN OF DETAIL AND LEVELS OVER LOT 204 AND PART OF
LOTS 202 & 203 IN DP 1216628, KNOWN AS SYDNEY
OLYMPIC HIGH SCHOOL, WENTWORTH POINT

datum AHD	reference number	51086 001DT
site Area SEE SHEET 8	scale 1:100 @A1	date of survey FEB 2021
LGA CITY OF PARRAMATTA	SHEET OF 13	11


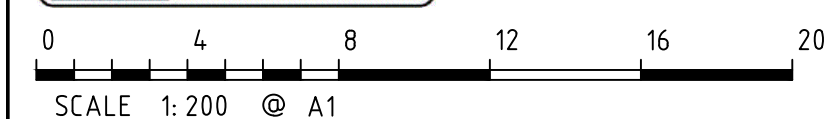


CONFIDENCE TOGETHER

Client NSW DEPARTMENT OF EDUCATION
Drawing title
PLAN OF DETAIL AND LEVELS OVER LOT 204 AND PART OF
LOTS 202 & 203 IN DP 1216628, KNOWN AS SYDNEY
OLYMPIC HIGH SCHOOL, WENTWORTH POINT

datum AHD	reference number	51086 001DT	
site Area SEE SHEET 8	scale 1:100	date of survey @A1 FEB 2021	
LGA CITY OF PARRAMATTA	SHEET OF 12		12

PRELIMINARY

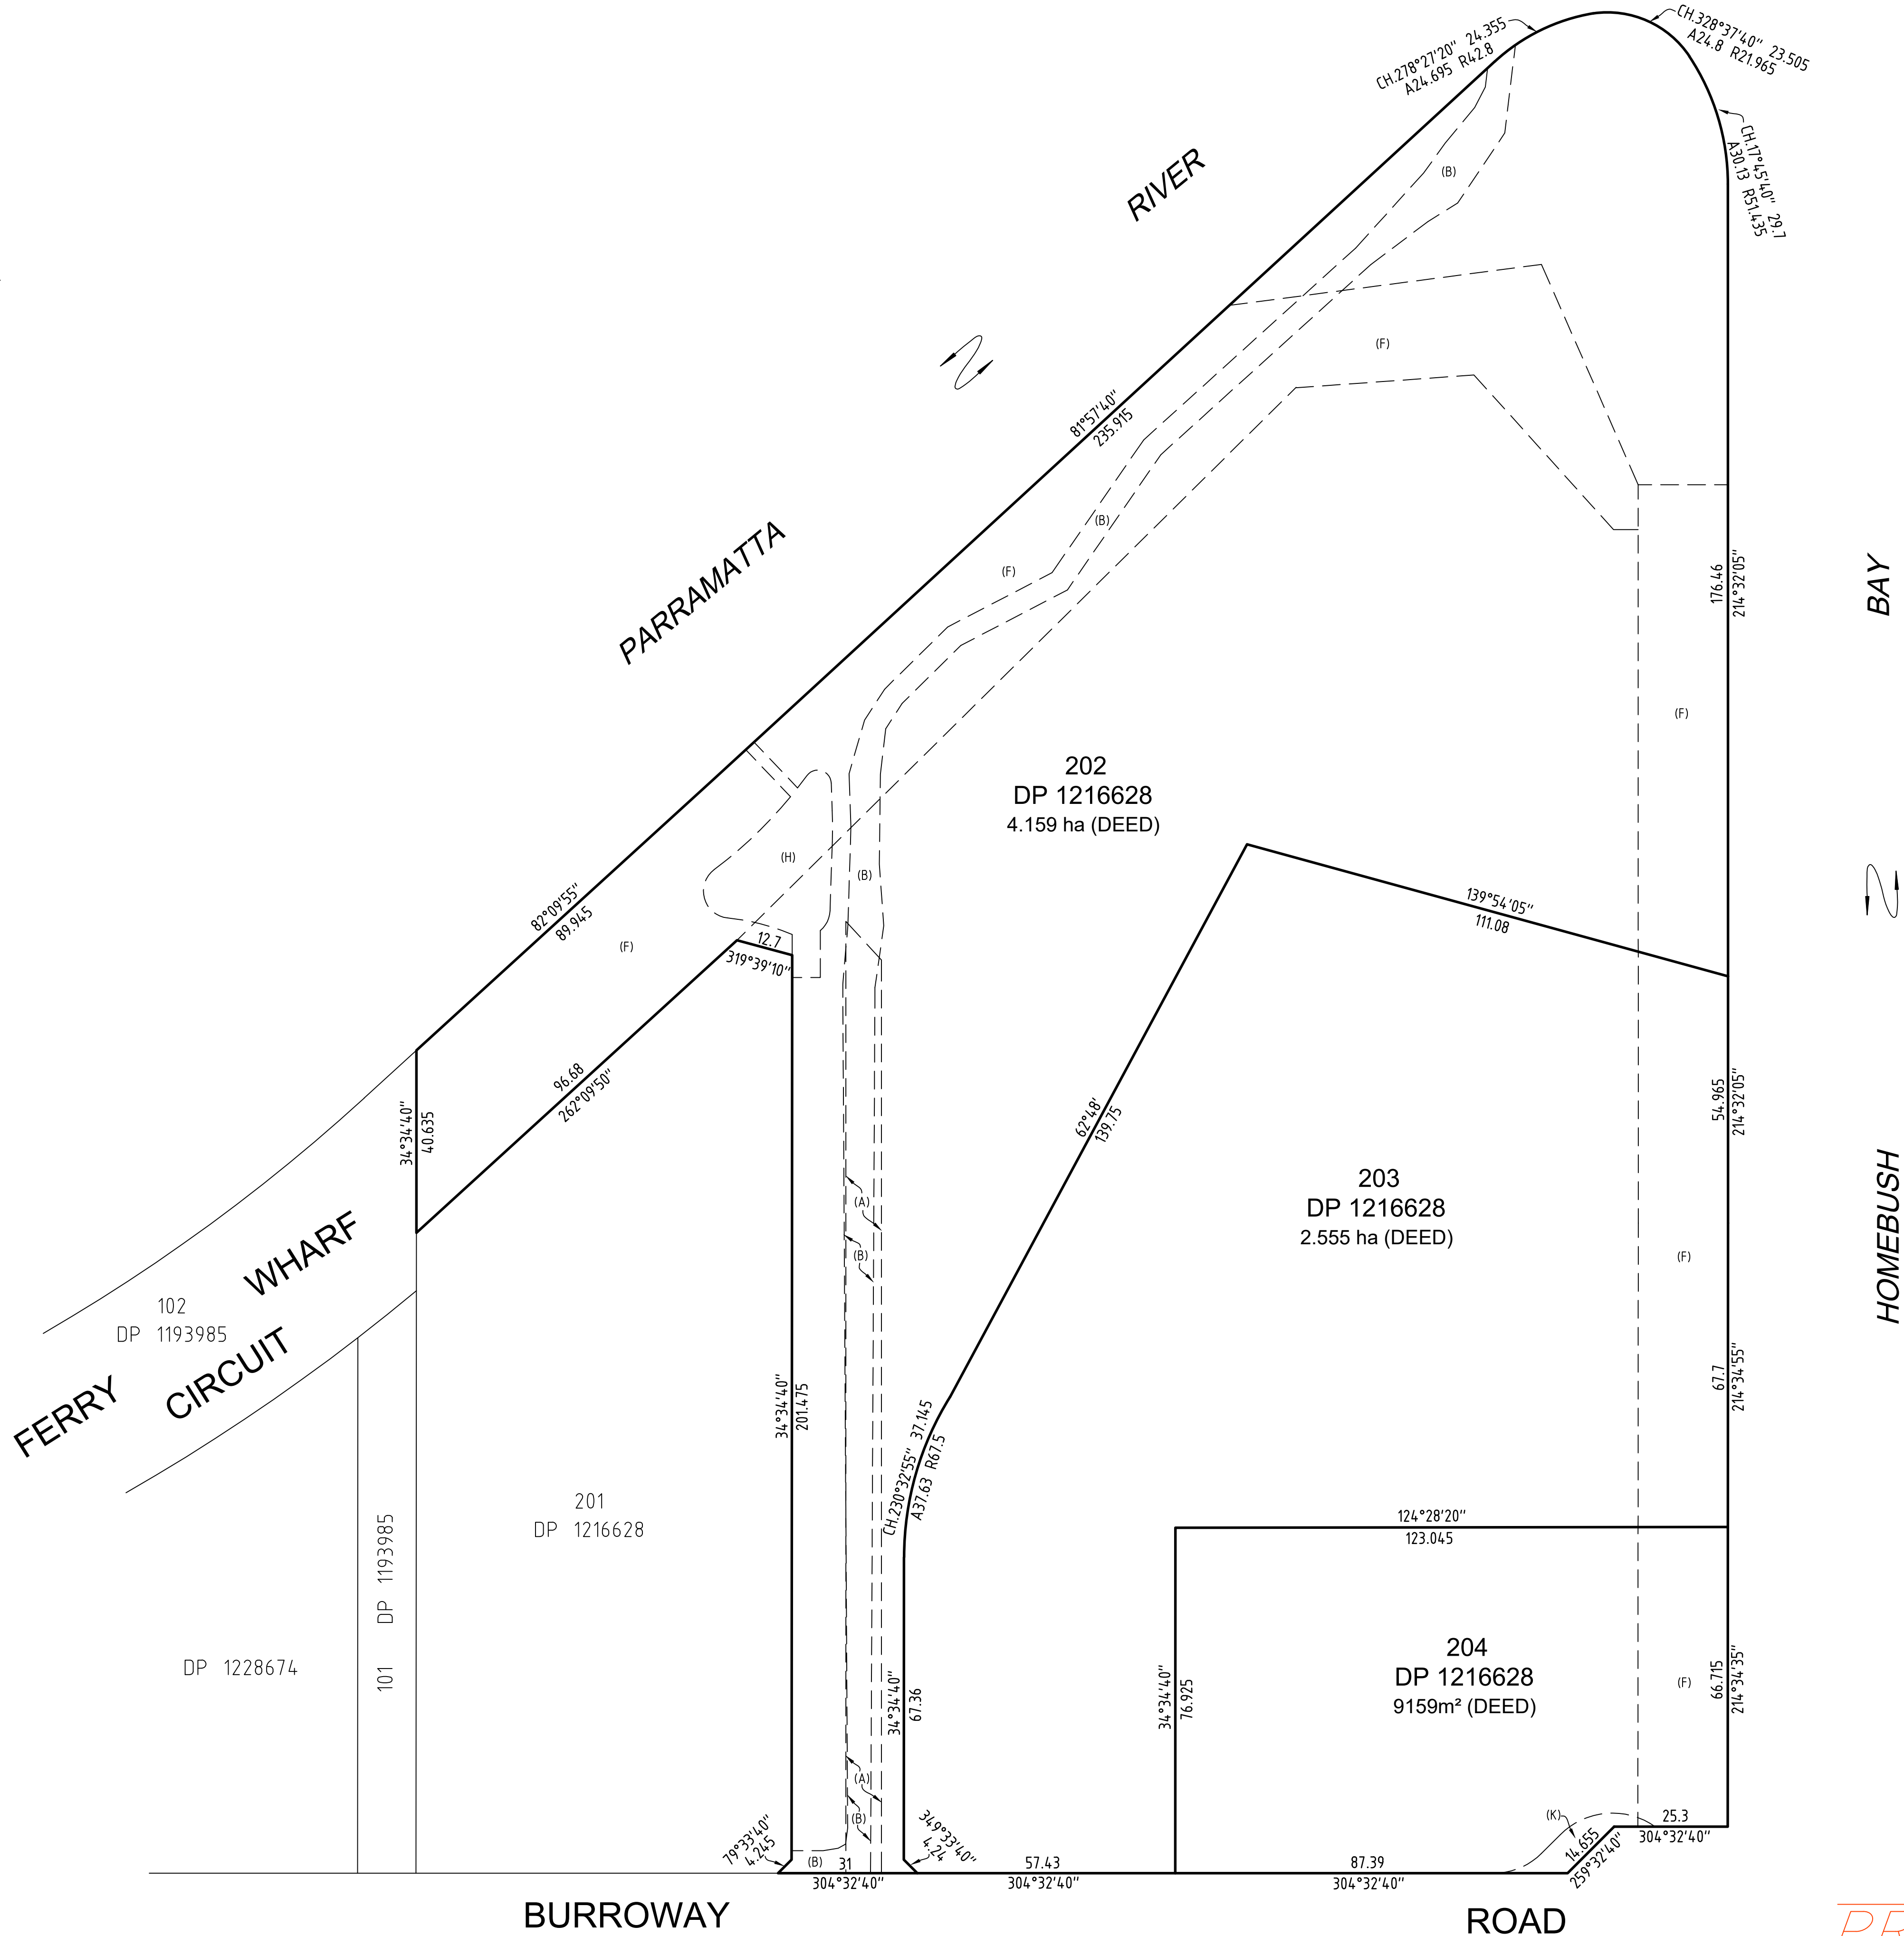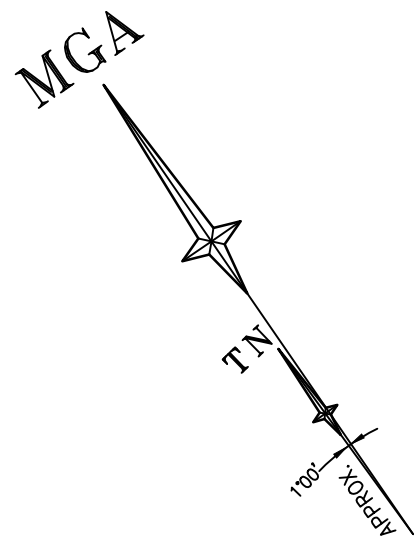

EASEMENTS

- (A) EASEMENT FOR ELECTRICITY PURPOSES 7.925 WIDE (M287401)
(B) EASEMENT FOR ELECTRICITY PURPOSES 5 WIDE, 5.53 WIDE & VARIABLE WIDTH (AA298780)
(F) EASEMENT FOR ACCESS 20 WIDE AND VARIABLE WIDTH (DP 1216628)
(H) EASEMENT FOR DRAINAGE VARIABLE WIDTH (DP 1216628)
(K) PUBLIC POSITIVE COVENANT VARIABLE WIDTH (DP 1216628)



SCALE 1:800 @ A1

H	00/00/00	-	00
G	00/00/00	-	00
F	00/00/00	-	00
E	00/00/00	-	00
Revision	Date	Description	Reference

D	00/00/00	-	00
C	21/04/21	ARBORIST TREES (INDICATIVE) AND TREE NUMBERS ADDED	002
B	08/04/21	UNDERGROUND DETECTED SERVICES AND DETAIL & LEVELS ADDED	002
A	09/03/21	UNDERGROUND DETECTED SERVICES ADDED	002
Revision	Date	Description	Reference



THIS IS THE PLAN REFERRED TO IN MY LETTER DATED: _____
Registered Surveyor NSW

Client NSW DEPARTMENT OF EDUCATION
Drawing title
PLAN OF DETAIL AND LEVELS OVER LOT 204 AND PART OF LOTS 202 & 203 IN DP 1216628, KNOWN AS SYDNEY OLYMPIC HIGH SCHOOL, WENTWORTH POINT

datum AHD
site Area SEE SHEET 8
LGA CITY OF PARRAMATTA
reference number 51086 001DT
scale 1:800 @A1
date of survey FEB 2021
SHEET 13 OF 13

PRELIMINARY