
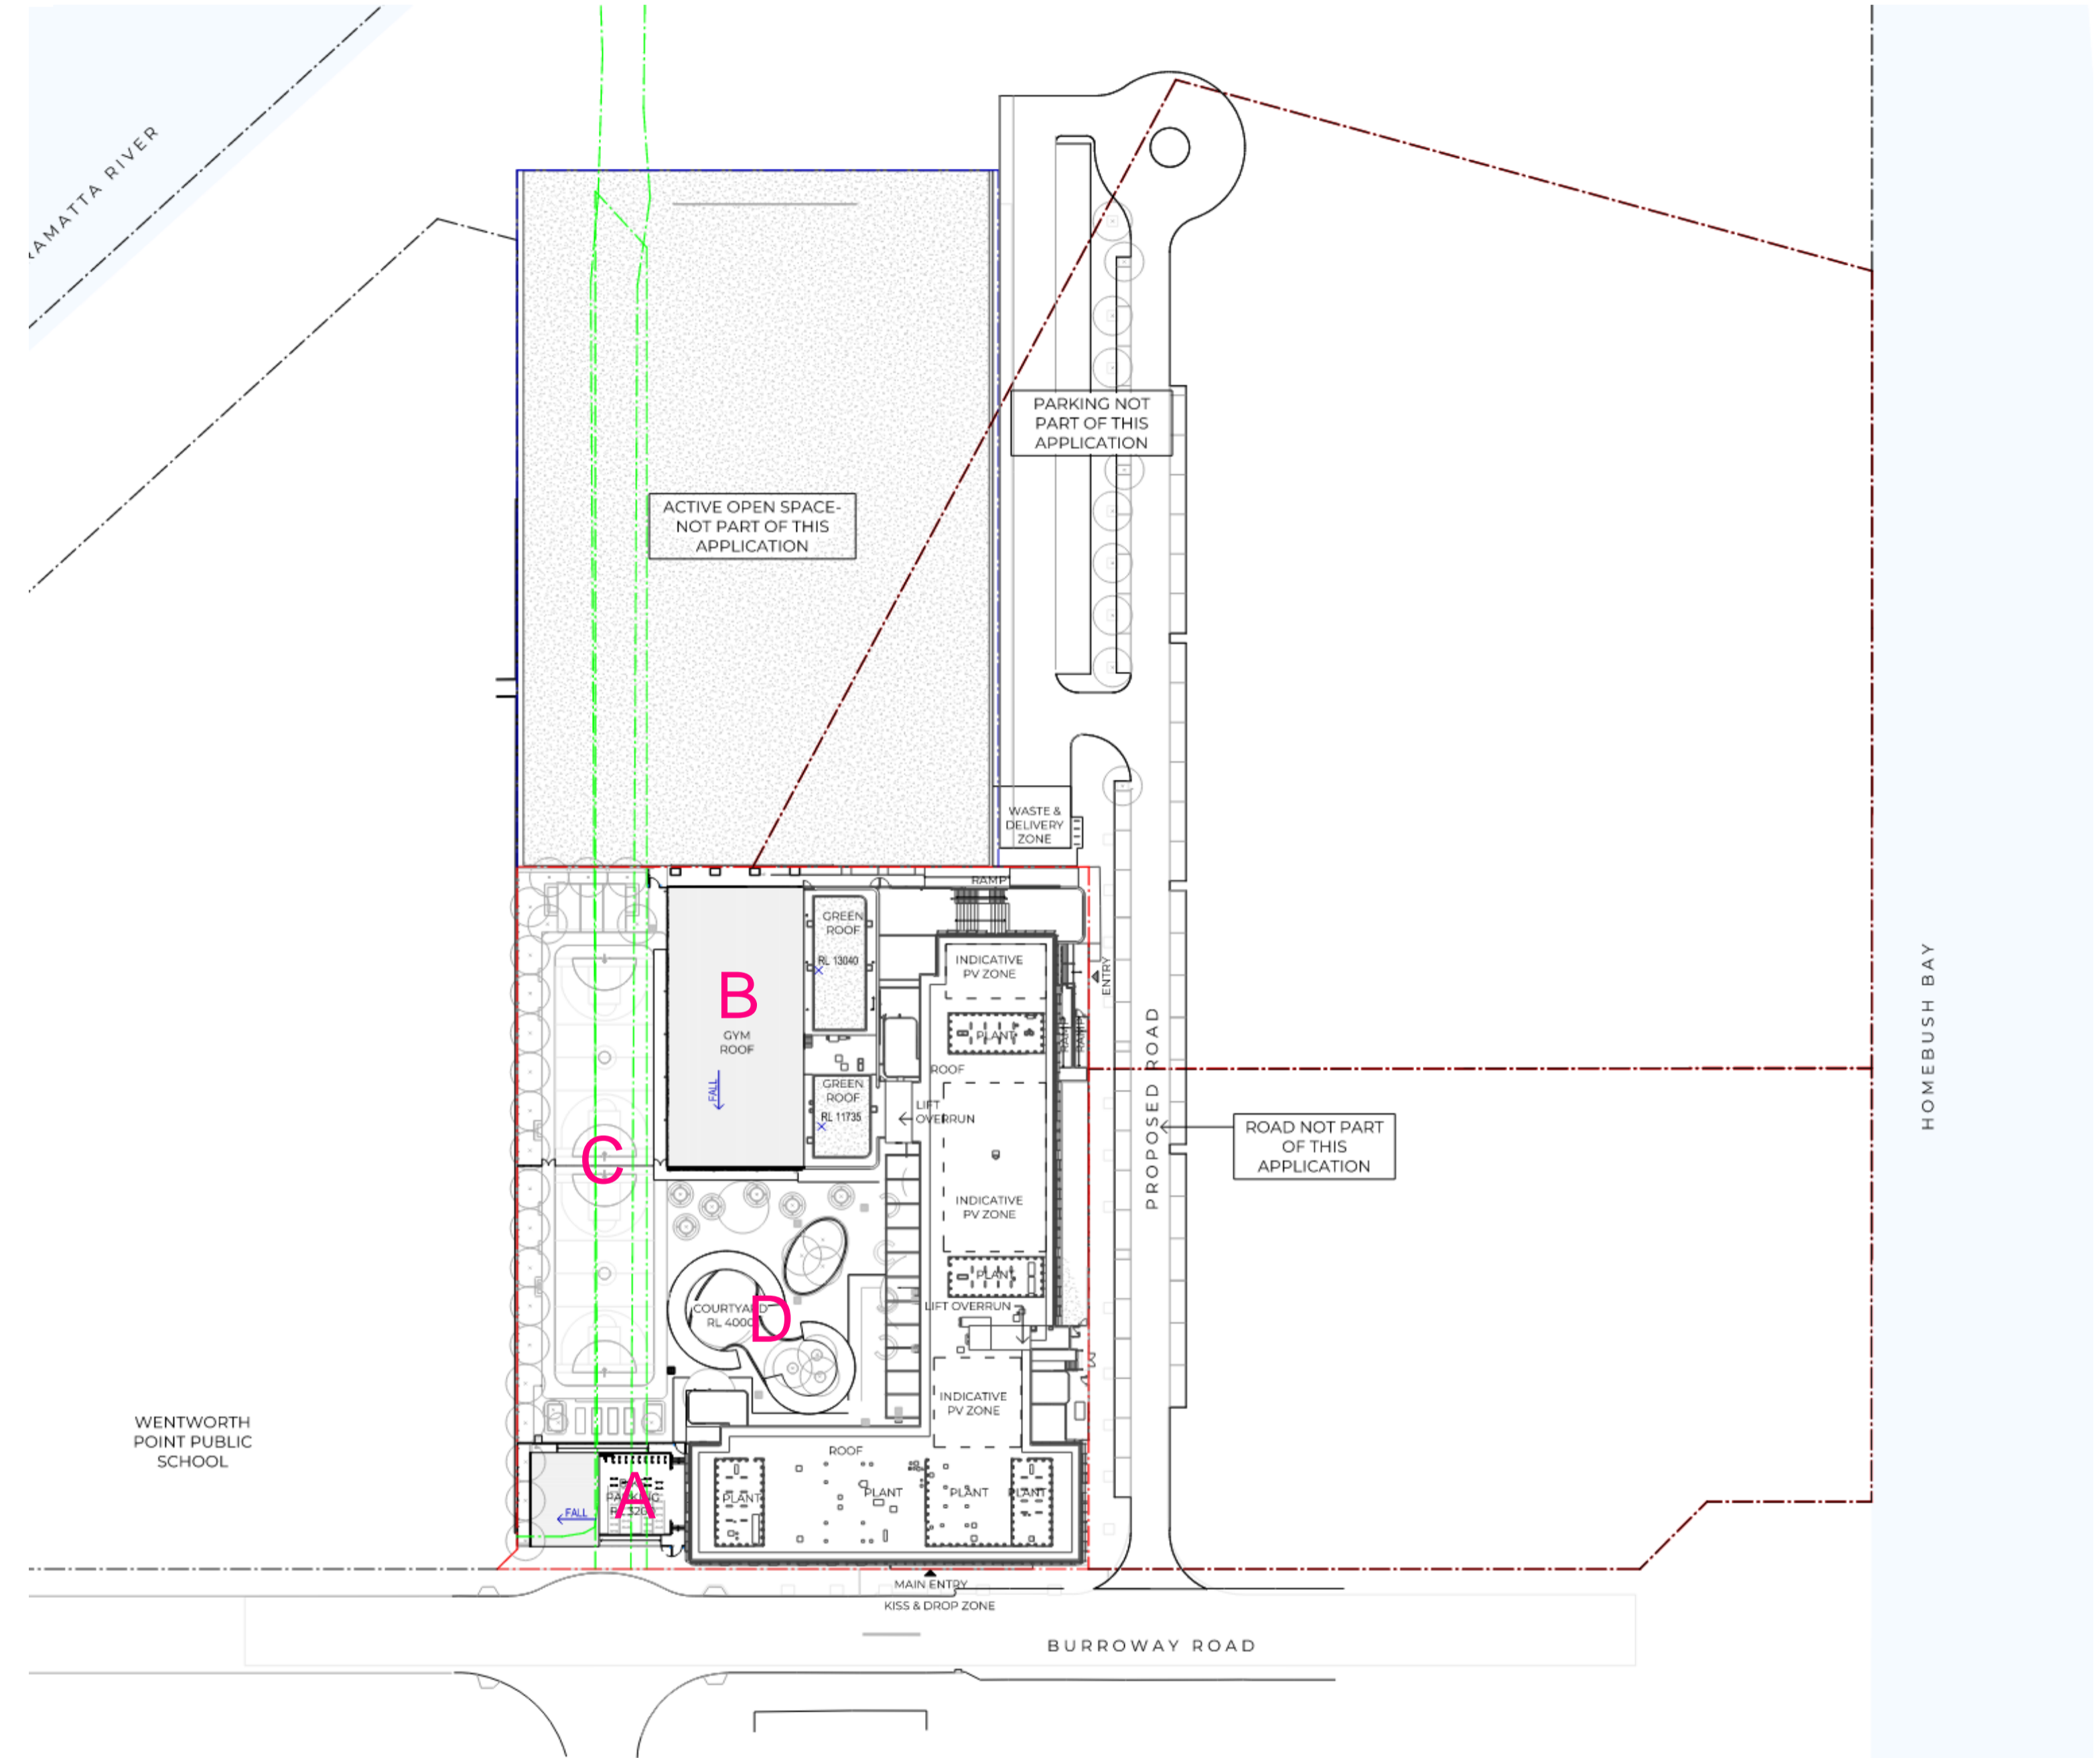


SITE PLAN COMPARISON

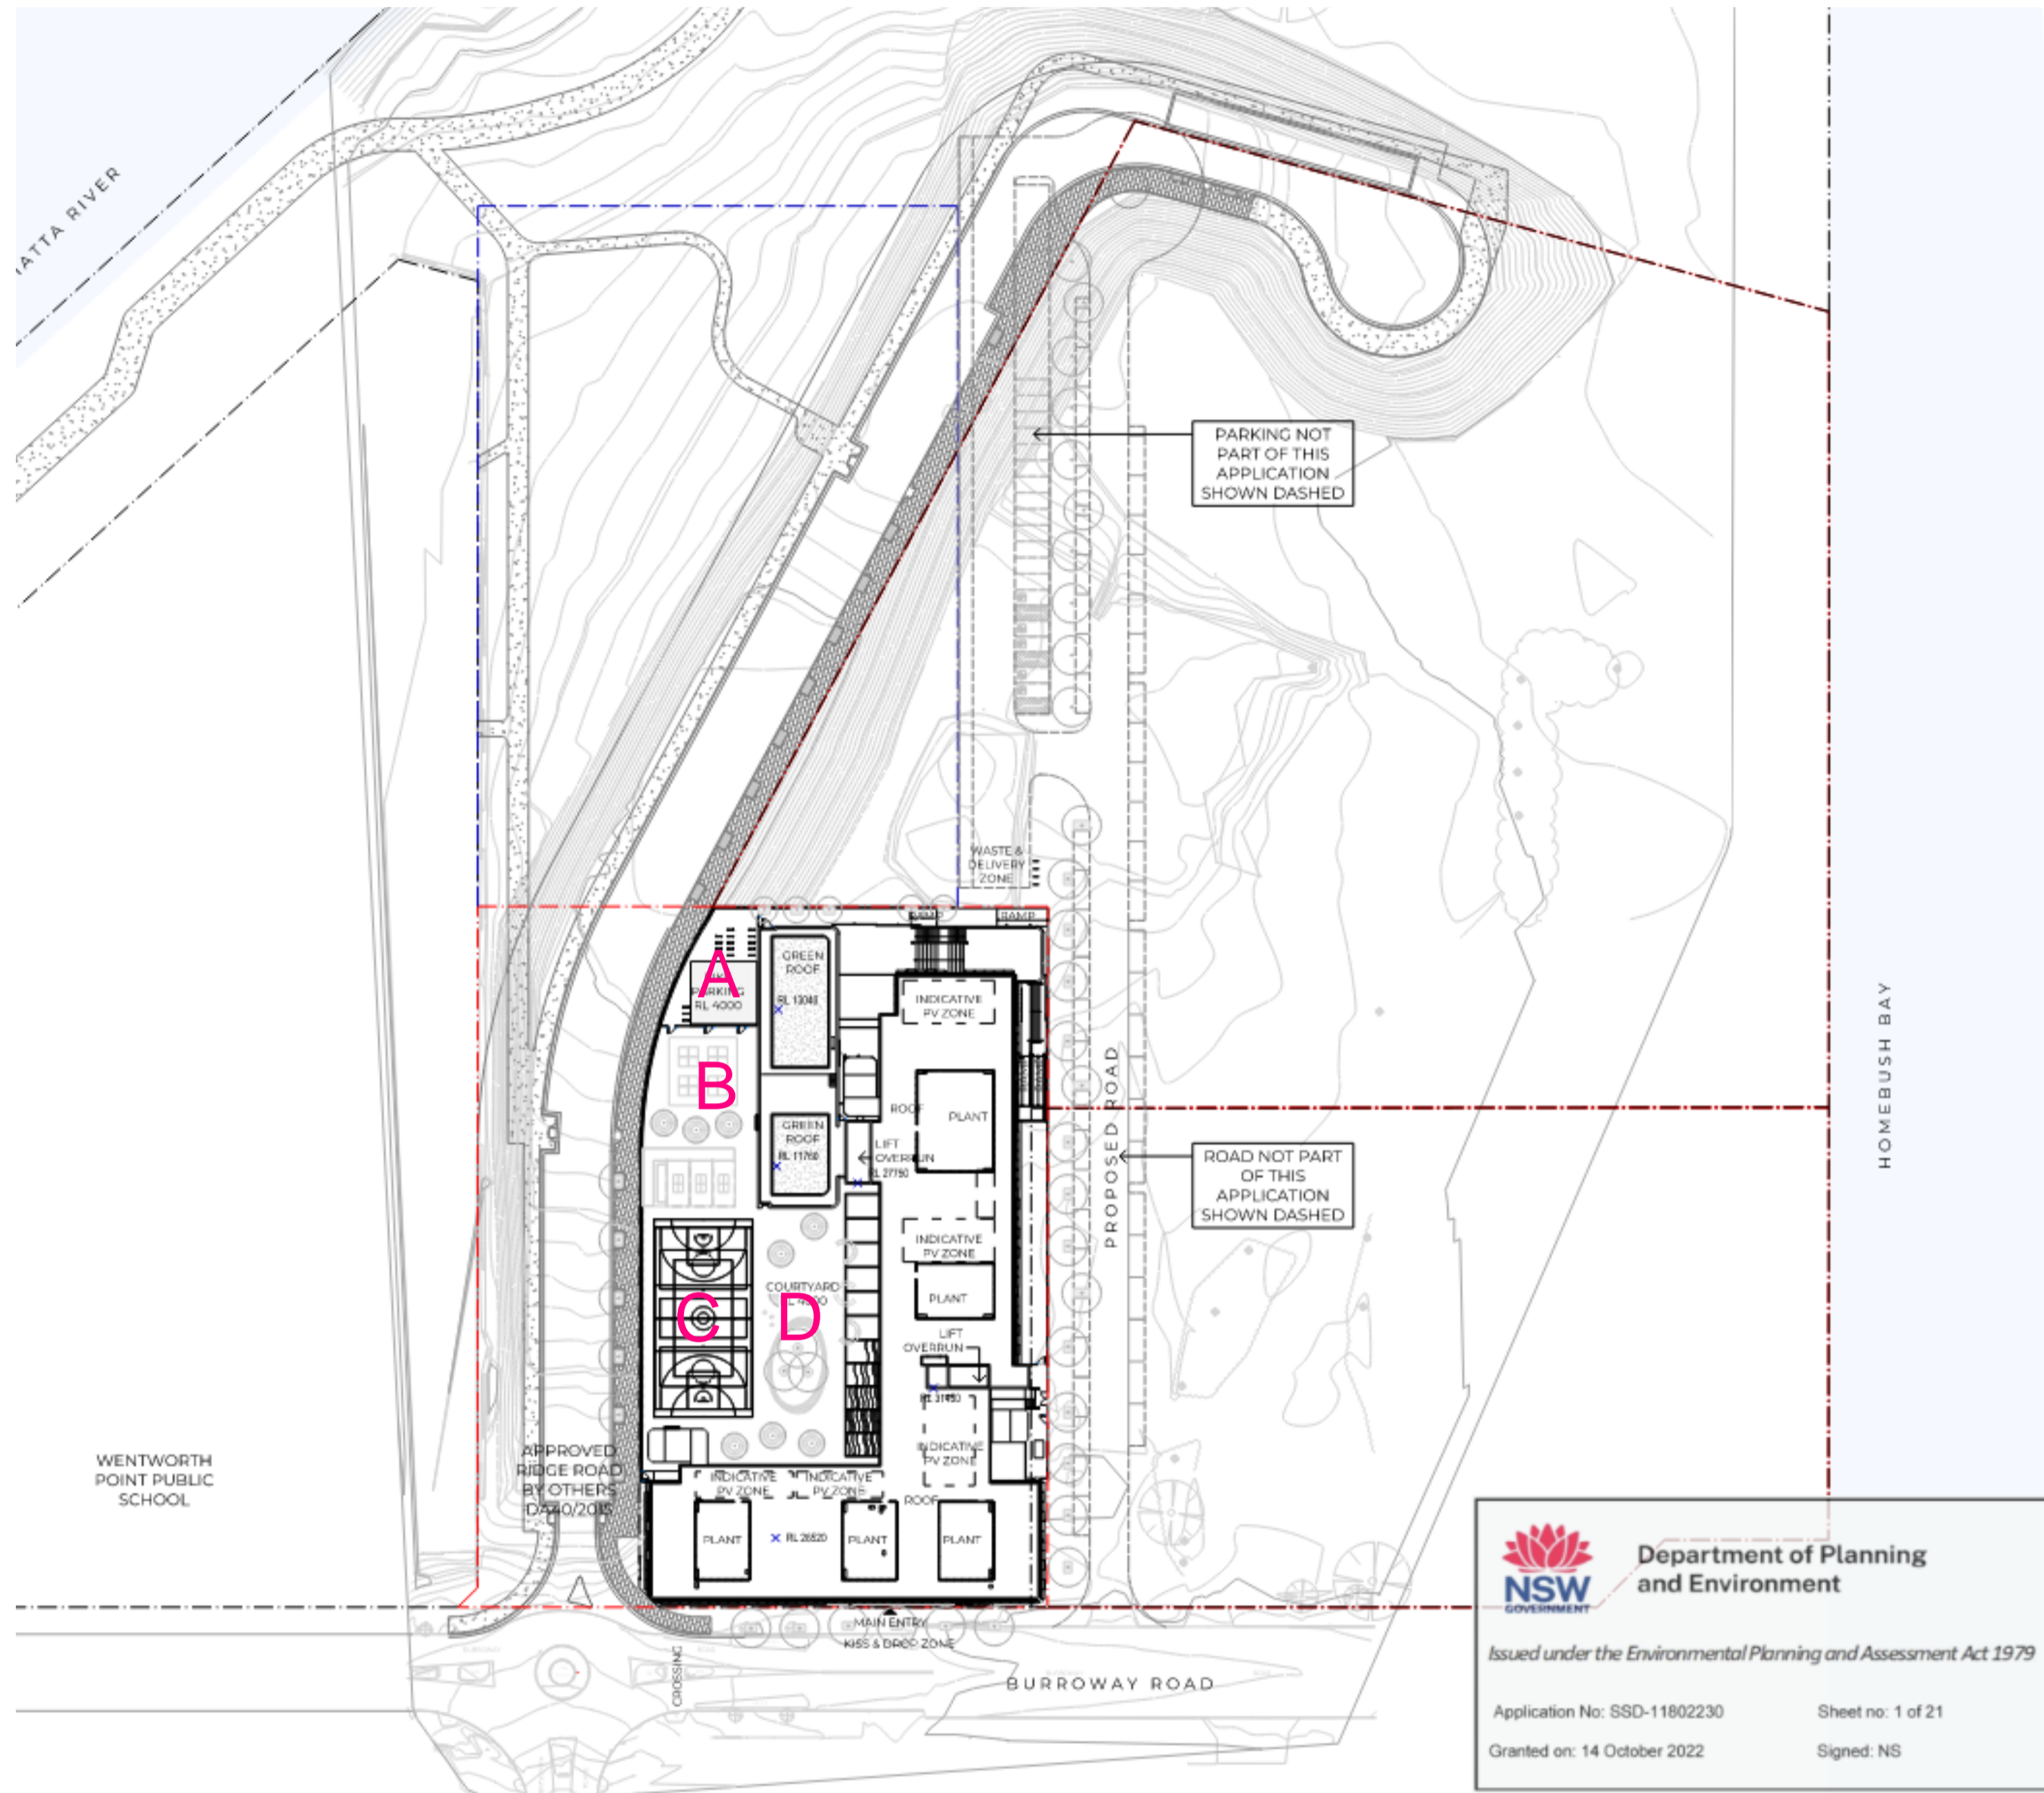

SSDA S4.55

STAMPED PLAN

- A** Bike Parking Relocated
- B** Ground Floor Hall
- C** 2 Games Courts
- D** Courtyard Landscape Design