

**LEGEND**

TELSTRA PIT	TEL
POWER POLE	PP
SIGN POST	SP
SEWER MANHOLE	SMH
WATER HYDRANT	HYD

**LEGEND**

EC - EDGE OF CONCRETE  
 EB - EDGE OF BITUMEN  
 TK - TOP OF KERB  
 LIP - LIP LINE  
 GUT - GUTTER  
 Ø.4/S10/H16 - DIAMETER/SPREAD/HEIGHT


(A) EASEMENT TO PERMIT ENCROACHING STRUCTURE TO REMAIN 0.05M WIDE (AM561441) (DP1223850)

**FOR INFORMATION ONLY**

SURVEY NOTES AS REQUIRED:

REV	BY	DATE	DESCRIPTION	SF
01	TSS	18/05/21	For Information	SF

A3 Original Co-ordinate System: MGA Zone 56 Height Datum: A.H.D.

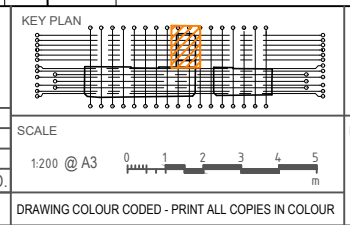

CLIENT: NSW GOVERNMENT

CONTRACTOR: A W EDWARDS

SUBCONTRACTOR: TSS TOTAL SURVEYING SOLUTIONS

1300 877 000 info@totalsurveying.com.au

CONTRACTOR: A W EDWARDS

NOTE: Do not scale from this drawing.

DRAWING TITLE: SITE C DETAIL SURVEY

MEASURE FILE: 202505SF210518

SETOUT FILE	See Notes
DRAFTING	SF
DOCKET	TBC
MEASURE FILE	202505SF210518

**SYDNEY METRO**  
 CROWS NEST STATION  
 SURVEY PLAN

DATE OF SURVEY: 18/05/21	SHEET 1 OF 1	A3
STATUS: FOR INFORMATION		
DRG No. SMCSWSCN-TSS-SCN-SR-DWG-9135	01	AREA: Site C