


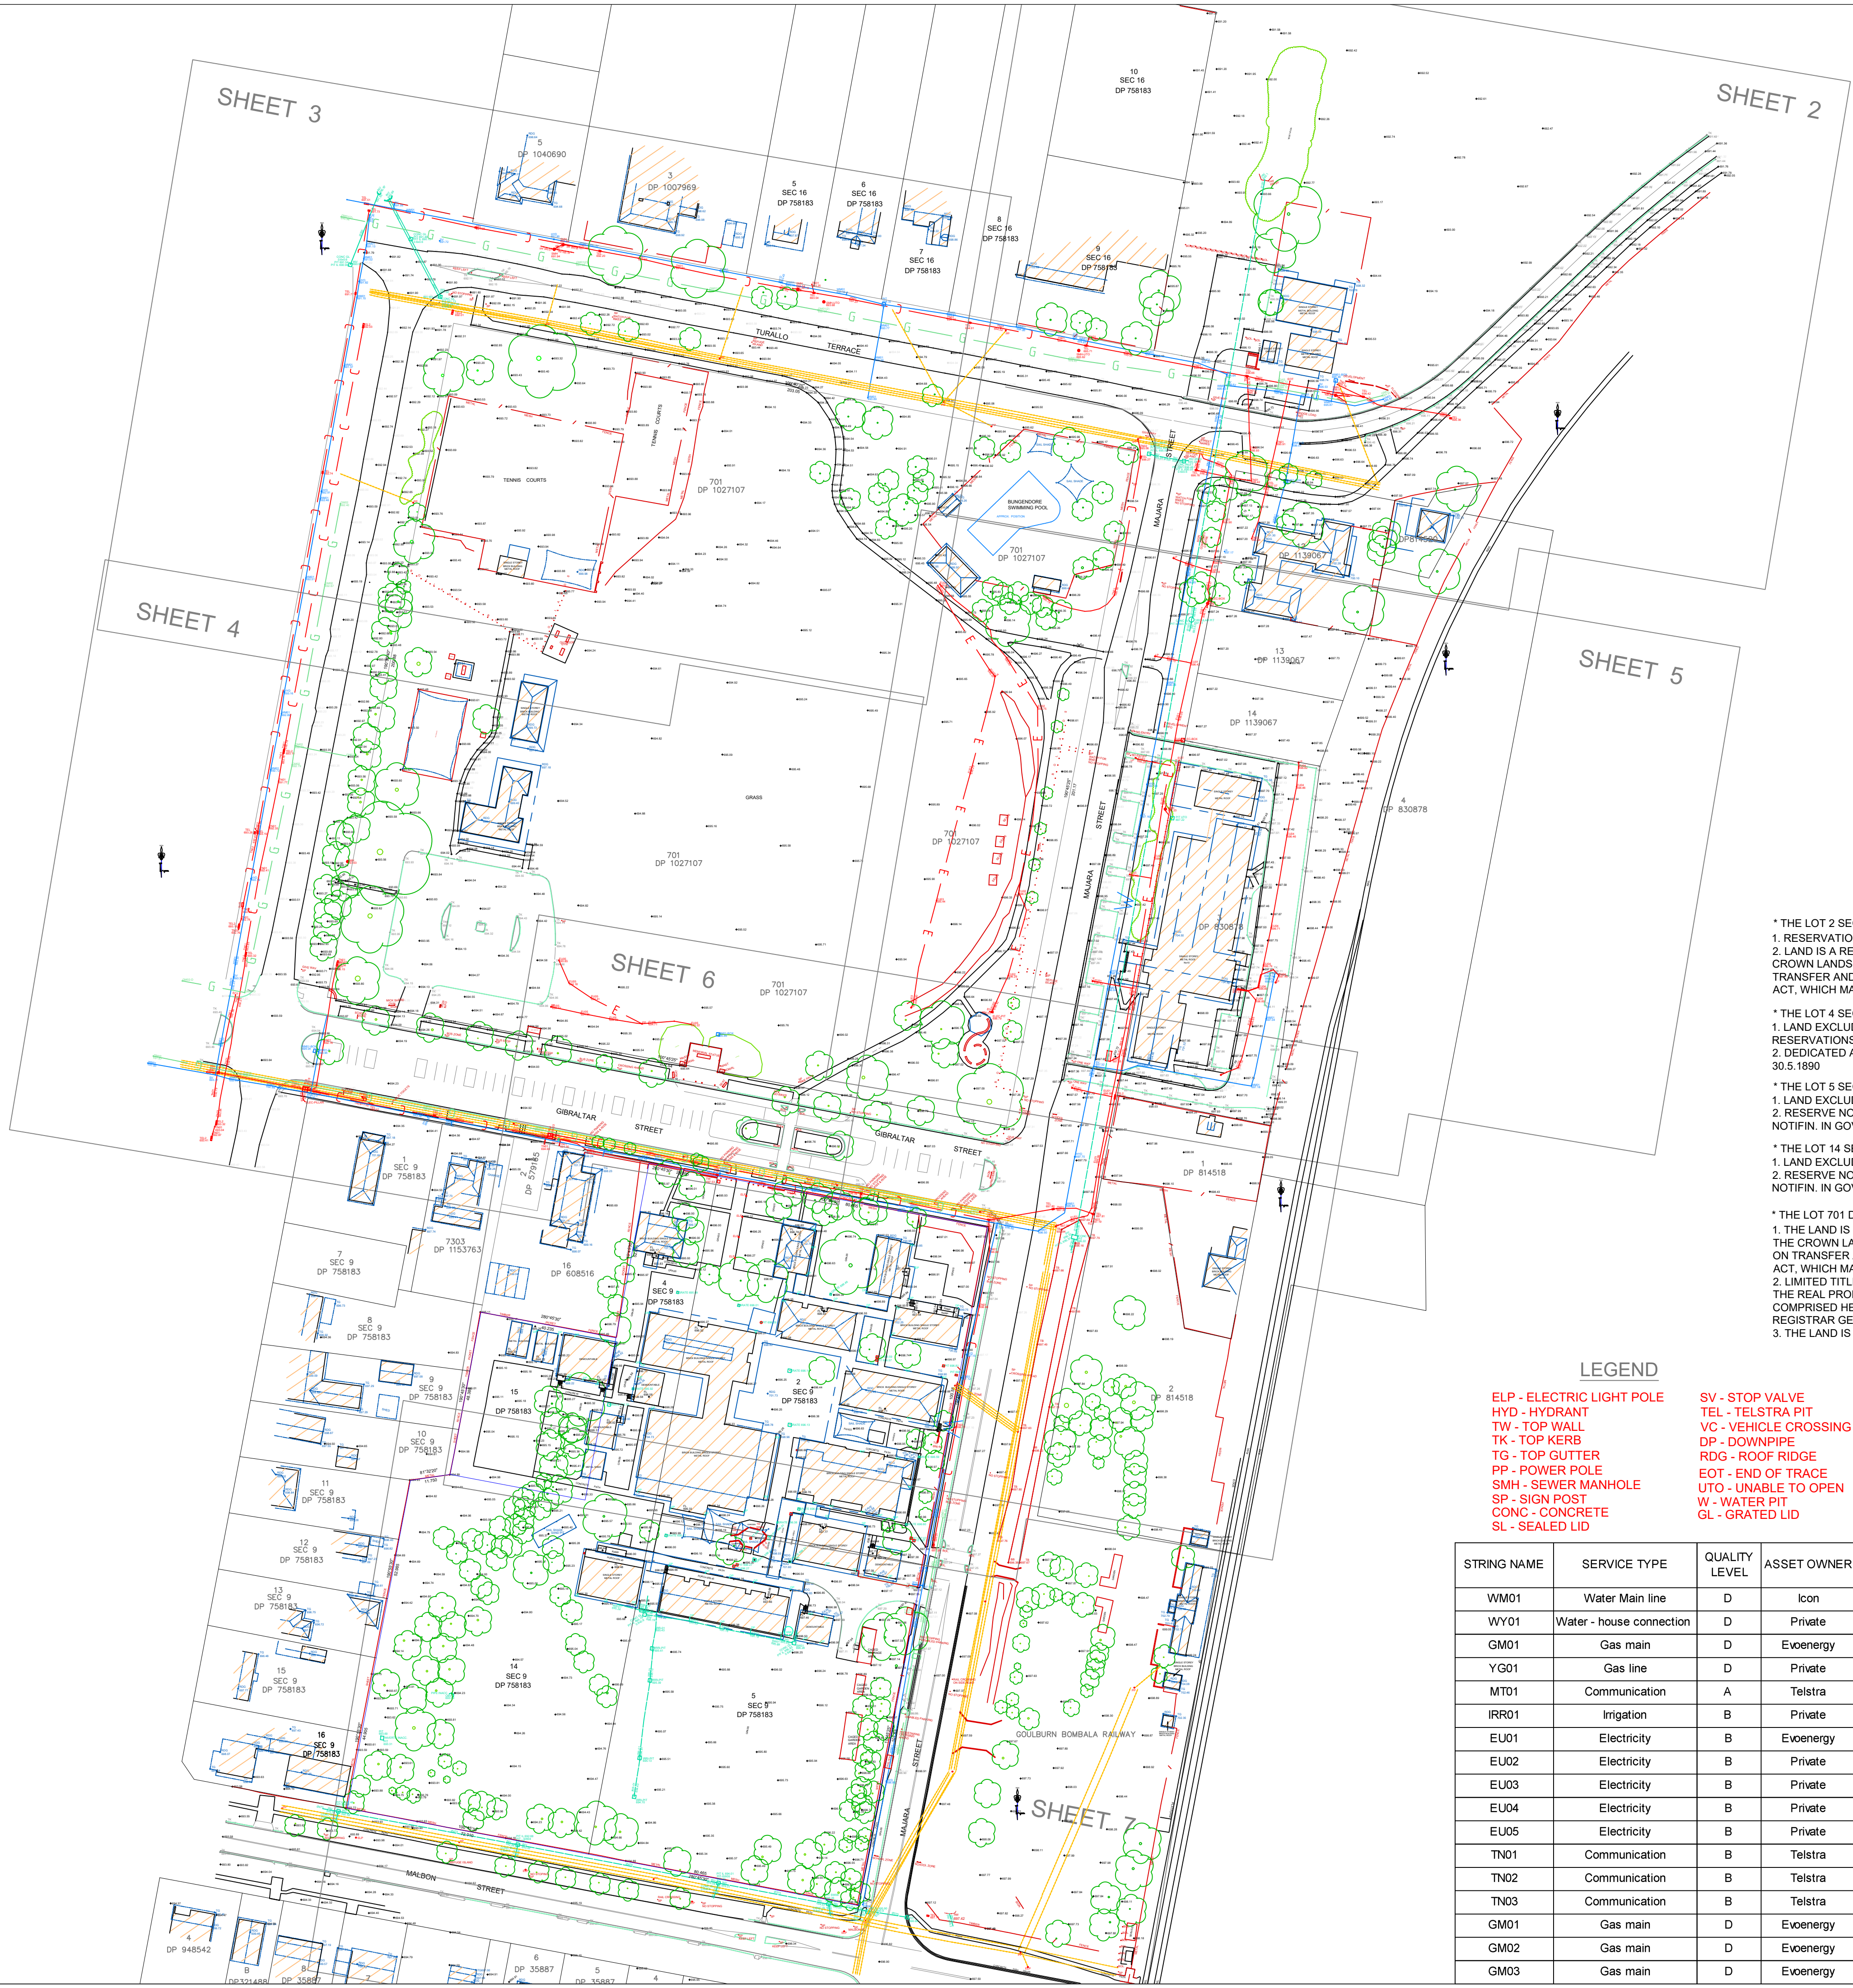

* THE LOT 2 SEC 9 DP 758183 TITLE NOTES
1. RESERVATIONS AND CONDITIONS IN THE CROWN GRANT(S)
2. LAND IS A RESERVE WITHIN THE MEANING OF PART 5 OF THE CROWN LANDS ACT 1989 AND THERE ARE RESTRICTIONS ON TRANSFER AND OTHER DEALINGS IN THE LAND UNDER THAT ACT, WHICH MAY REQUIRE CONSENT OF THE MINISTER

* THE LOT 4 SEC 9 DP 758183 TITLE NOTES
1. LAND EXCLUDES MINERALS AND IS SUBJECT TO RESERVATIONS AND CONDITIONS IN FAVOUR OF THE CROWN
2. DEDICATED AS SITE FOR SCHOOL OF ARTS BY GOV. GAZ. 30.5.1890

* THE LOT 5 SEC 9 DP 758183 TITLE NOTES
1. LAND EXCLUDES MINERALS - SEE MEMORANDUM S700000A
2. RESERVE NO. R15432 FOR PUBLIC SCHOOL PURPOSES VIDE NOTIFIN. IN GOV. GAZ. DATED 2.4.1892 FOLIO 2745

* THE LOT 14 SEC 9 DP 758183 TITLE NOTES
1. LAND EXCLUDES MINERALS - SEE MEMORANDUM S700000A
2. RESERVE NO. R15432 FOR PUBLIC SCHOOL PURPOSES VIDE NOTIFIN. IN GOV. GAZ. DATED 26.9.1975 FOLIO 3957

* THE LOT 701 DP 1027107 TITLE NOTES
1. THE LAND IS A PRESERVE WITHIN THE MEANING OF PART 5 OF THE CROWN LANDS ACT 1989 AND THERE ARE RESTRICTIONS ON TRANSFER AND OTHER DEALINGS IN THE LAND UNDER THAT ACT, WHICH MAY REQUIRE CONSENT OF THE MINISTER
2. LIMITED TITLE. LIMITATION PURSUANT TO SECTION 28(4) OF THE REAL PROPERTY ACT, 1900. THE BOUNDARIES OF THE LAND COMPRISED HEREIN HAVE NOT BEEN INVESTIGATED BY THE REGISTRAR GENERAL.
3. THE LAND IS DEDICATED FOR A PUBLIC PURPOSE.

LEGEND				
ELP - ELECTRIC LIGHT POLE	SV - STOP VALVE	C - COMMUNICATION		
HYD - HYDRANT	TEL - TELSTRA PIT	W - WATER LINE		
TW - TOP WALL	VC - VEHICLE CROSSING	G - GAS LINE		
TK - TOP KERB	DP - DOWNPIPE	E - ELECTRICITY		
TC - TOP GUTTER	RDG - ROOF RIDGE	SW - STORMWATER PIPE		
PP - POWER POLE	EOT - END OF TRACE	OP - OVERHEAD POWER		
SMH - SEWER MANHOLE	UTO - UNABLE TO OPEN			
SP - SIGN POST	W - WATER PIT			
CONC - CONCRETE	GL - GRATED LID			
SL - SEALED LID				
STRING NAME	SERVICE TYPE	QUALITY LEVEL	ASSET OWNER	COMMENT
WM01	Water Main line	D	Icon	Water main approx depth of .4 to 1.2
WY01	Water - house connection	D	Private	Water service school feed approx 0.4m deep
GM01	Gas main	D	Evoenergy	1x63mm pe main approx 0.7m deep
YG01	Gas line	D	Private	Gas service school feed approx 0.5m deep
MT01	Communication	A	Telstra	1xp50mm conduit approx 0.4m deep empty conduit
IRR01	Irrigation	B	Private	Irrigation line located approx 0.3m deep
EU01	Electricity	B	Evoenergy	Electric line approx depth of .5 to 1.0
EU02	Electricity	B	Private	Shelter lights Electric line approx depth of 3 to .8
EU03	Electricity	B	Private	Oval flood lights electric line approx depth of .6 to 1.0
EU04	Electricity	B	Private	Car park light poles approx depth of .4 to .8
EU05	Electricity	B	Private	Memorial Electric line Approx depth of .3 to .7
TN01	Communication	B	Telstra	Telstra mains cables approx depth of .3 to 1.1
TN02	Communication	B	Telstra	Telstra line approx depth of .3 to .7
TN03	Communication	B	Telstra	Telstra / optic fibre approx depth of .3 to .9
GM01	Gas main	D	Evoenergy	Gas main approx depth of .3 to .9
GM02	Gas main	D	Evoenergy	Gas main approx depth of .3 to 1.0
GM03	Gas main	D	Evoenergy	Gas main approx depth of .3 to 1.0

NOTES :

* BOUNDARIES HAVE NOT BEEN DEFINED BY SURVEY AND ARE DIAGRAMMATIC ONLY

* LAND DIMENSIONS AND AREAS HAVE BEEN COMPILED FROM PLANS OBTAINED FROM LPM

* BEARINGS RELATE TO MGA NORTH ORIGINATING FROM SCIMS MARKS

* LEVEL DATUM IS AHD ORIGINATING FROM PM40278 RL 696.187

* THE EXISTENCE OF UNDERGROUND SERVICES HAS BEEN ESTABLISHED IN AGREED SCOPE.

* EXISTENCE OF SERVICES MUST BE VERIFIED BY CONTACTING DIAL BEFORE YOU DIG (DBYD) 1100.COM.AU

* CRITICAL SERVICES MUST BE EXPOSED AND LOCATED.

* NEIGHBOURING HOUSES - WINDOWS AND ROOF POSITIONS ARE APPROXIMATELY ONLY

* FLOOR LEVELS GENERALLY SURVEYED AT DOOR THRESHOLDS. INTERNAL ROOMS NOT SURVEYED.

* CONTOURS SHOWN ARE INDICATIVE OF LAND FORM. SPOT LEVELS SHOULD TAKE PRECEDENCE.

* REFER TO FACE OF PLAN FOR SUBJECT TITLE NOTATIONS.

* THIS TITLEBLOCK IS AN INTEGRAL PART OF THIS DRAWING AND SHOULD NOT BE REMOVED.

LOCATING QUALITY LEVELS PURSUANT TO ASS488-2013

QL-A QUALITY LEVEL A. VISUALISATION / CONFIRMATION OF A SERVICE, POSITION AND DEPTH, BY NON DESTRUCTIVE DIGGING METHODS OR POINTS OF ENTRY TO PITS OR

QL-B QUALITY LEVEL B. LOCATING OF SERVICES USING RADIO DETECTION METHODS OR GROUND PENETRATION RADAR. ACCEPTABLE RANGE OF ACCURACY FOR QUALITY B IS 300mm FOR POSITION AND 500mm IN DEPTH.

QL-C QUALITY LEVEL C. SERVICES MARKED OUT USING ONLY SURFACE FEATURES THAT HAVE BEEN MEASURED IN THE FIELD. THIS INCLUDES HYDRANTS, GAS MARKERS, PITS LIDS ETC. NO INDICATION OF SERVICE LOCATION OR DEPTH CAN BE OBTAINED FROM QUALITY LEVEL C.

QL-D QUALITY LEVEL D. SERVICES MARKED UP USING DBYD PLANS ONLY. NO INDICATION OF SERVICE CONFIRMATION CAN BE GIVEN.

UNDERGROUND SERVICES ALONG HILL ROAD WERE DETECTED BY ASTREA PTY LTD ON 16.03.2021

SURVEY INFORMATION ABOUT SERVICES SHOULD BE READ TOGETHER WITH ASTREA REPORT: ASTREA-BUN-1.PDF, ASTREA-BUN-2.PDF,

DIAL BEFORE YOU DIG

www.1100.com.au

© PROJECT SURVEYORS - 2021

REPRODUCTION WITHOUT WRITTEN APPROVAL IS STRICTLY PROHIBITED

J	ADJOINING BUILDINGS ADDED	08.07.2021
H	ADJOINING BOUNDARIES ADDED	05.07.2021
G	ADJOINING BUILDINGS ADDED	
F	ADDITIONAL INFORMATION ADDED	26.05.2021
E	FENCE ALONG THE RAIL ADDED	
D	TRAIN TRACKS ADDED	12.05.2021
C	UNDERGROUND SERVICES INFORMATION ADDED	21.04.2021
REV	AMENDMENTS	DATE

SHEET 1 OF 7 - DETAIL SURVEY

CLIENT : HINDMARSH

JOB REF. : B04901

DRAWING No. B04901-BUN-A

SURVEYOR: BC

CHECKED: NM

DATE: 30/03/2021

DATUM: A.H.D.

ORIGIN: PM40278 RL 696.187

REFERENCE SYSTEM: GDA 2020

PLAN OF: BUNGENDORE HIGH SCHOOL

300 Lanyon Drive ACT

SHOWING: GENERAL DETAIL AND SITE LEVELS

PURPOSE: ARCHITECTURAL DESIGN COUNCIL SUBMISSION

BELLA VISTA

ABN 20 068 433 974

PO Box 7419 BAULKHAM HILLS NSW 2153

SUITE 405, LEVEL 4 14 LEXINGTON DRIVE,

BELLA VISTA NSW 2153



PHONE : 9056 1900

email: office@projectsurveyors.com.au

www.projectsurveyors.com.au

PROJECT SURVEYORS

Professional Innovative... Results.

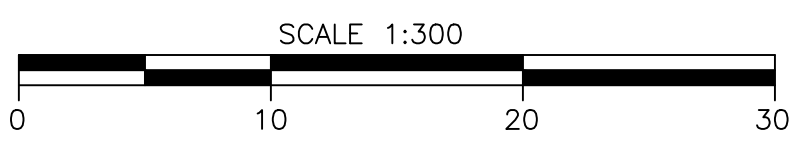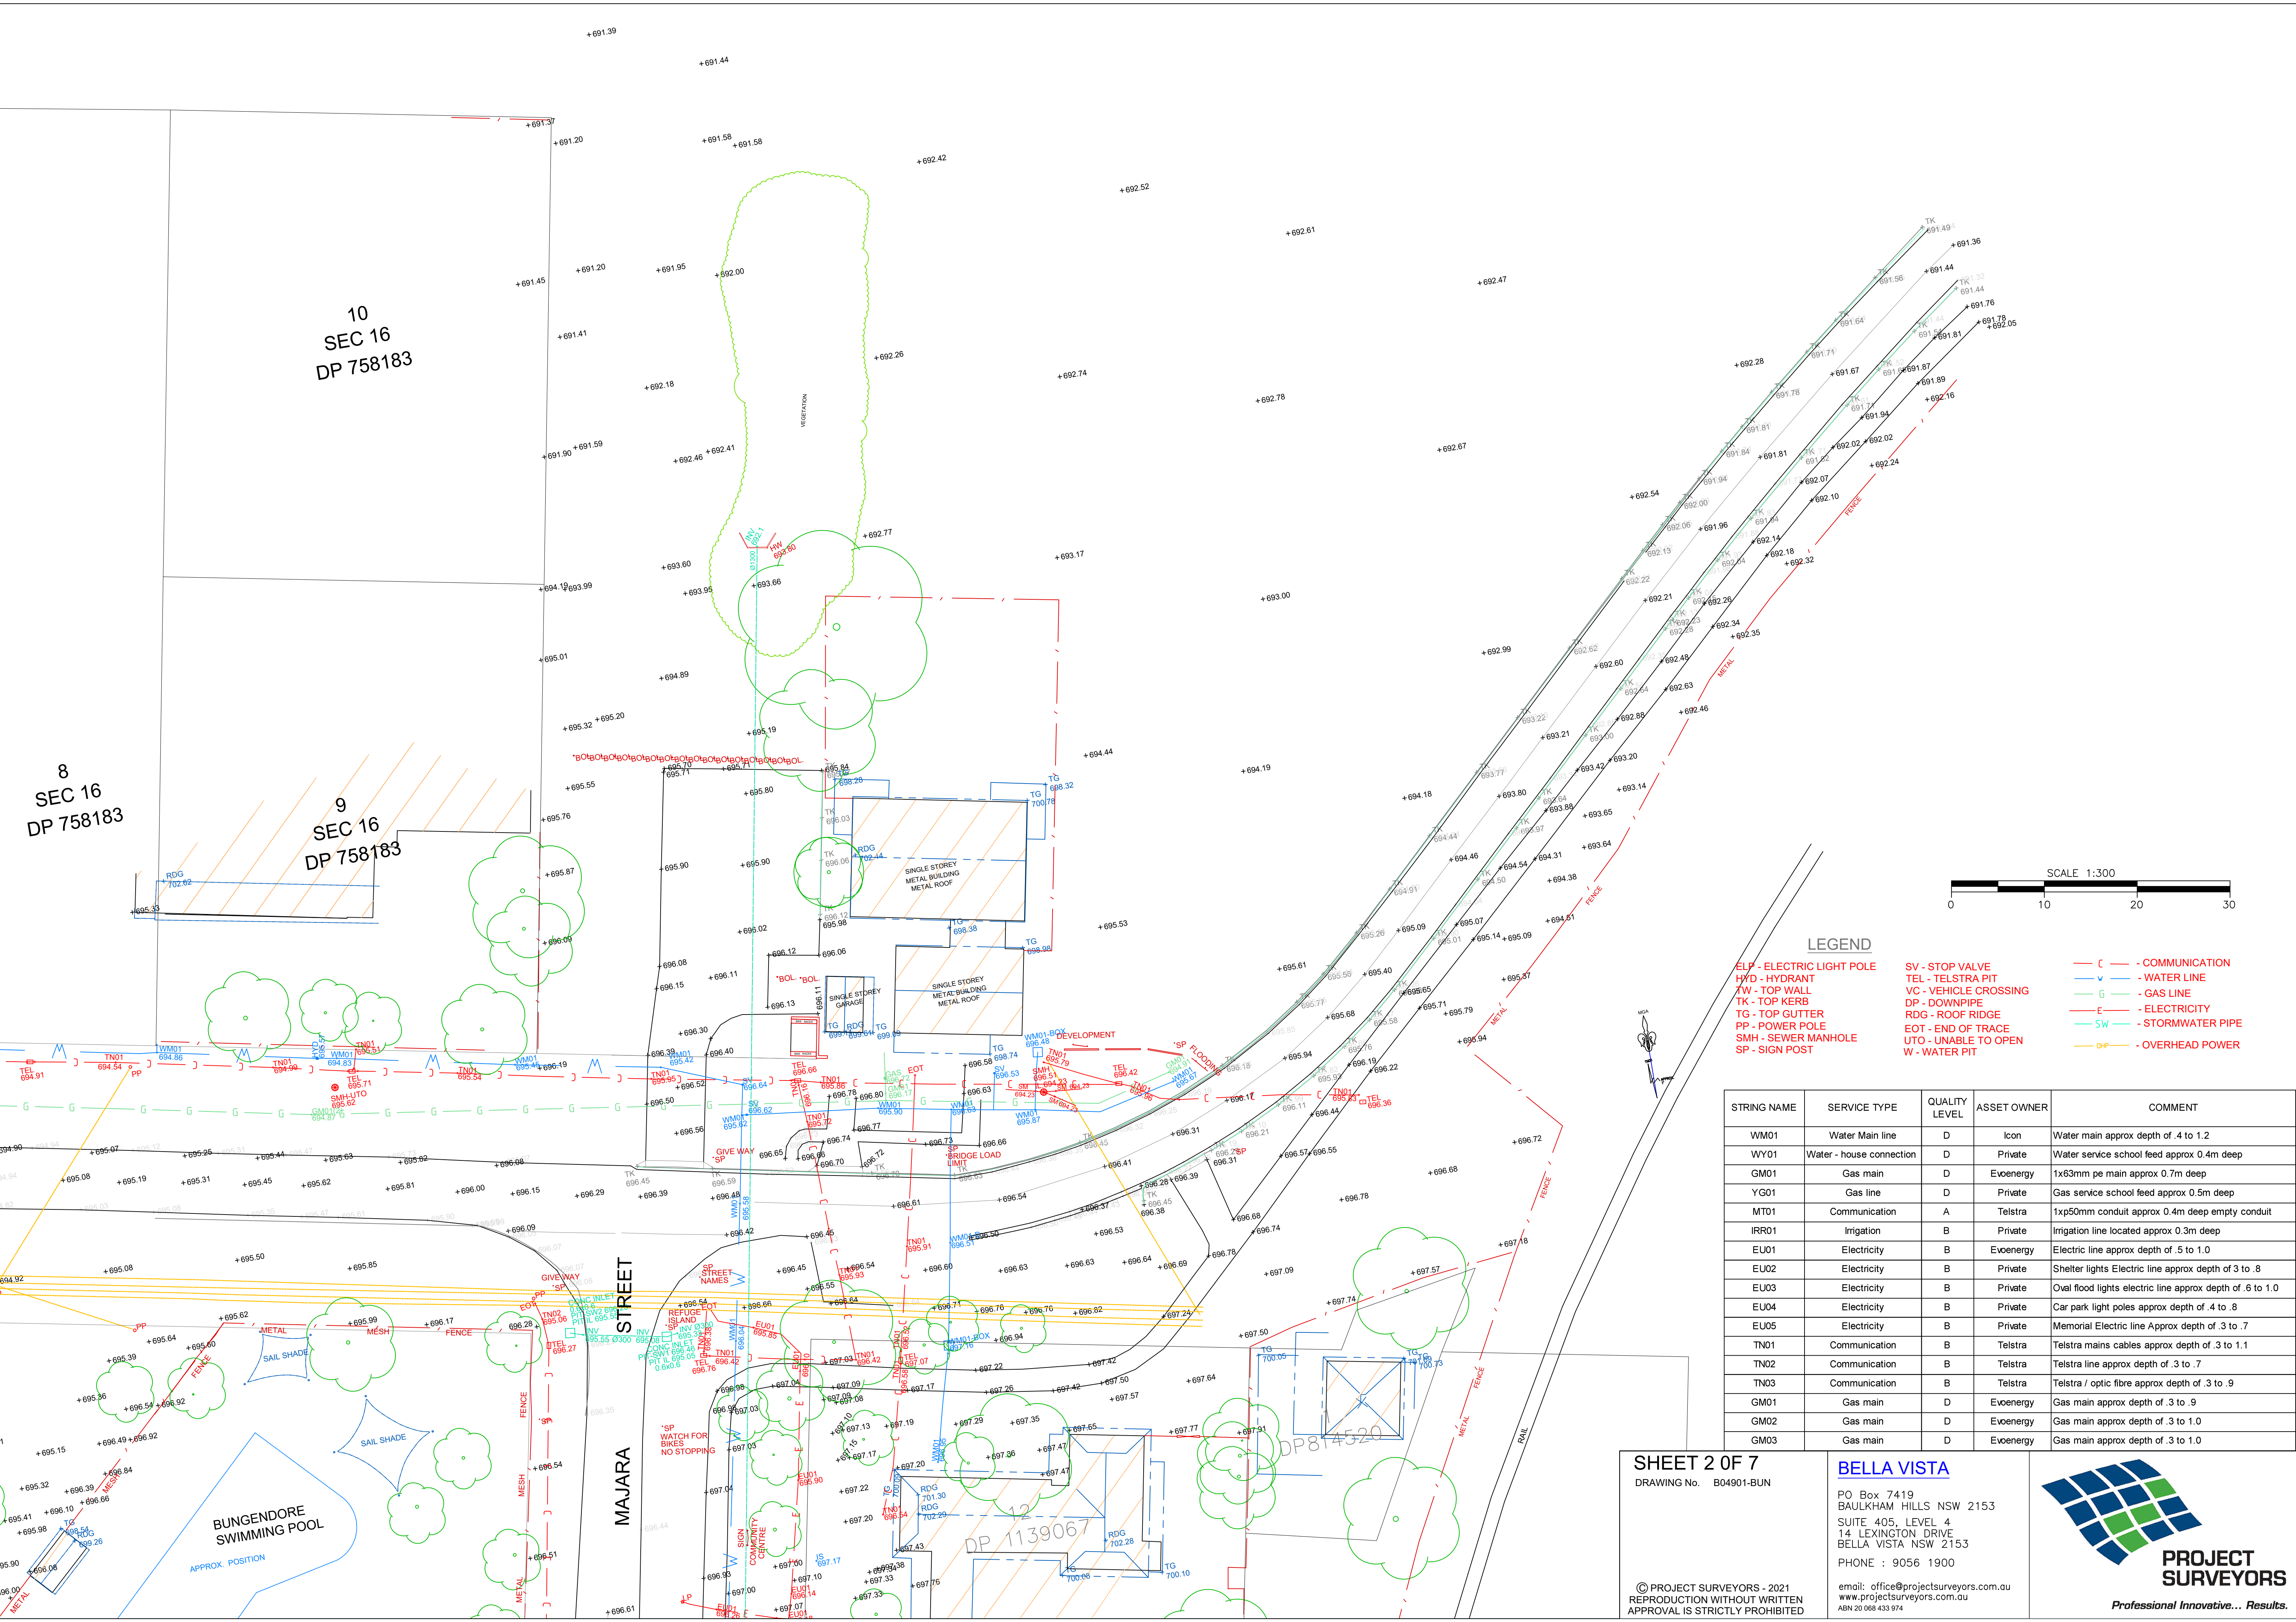

LEGEND

- ELP - ELECTRIC LIGHT POLE
- HYD - HYDRANT
- TW - TOP WALL
- TK - TOP KERB
- TG - TOP GUTTER
- PP - POWER POLE
- SMH - SEWER MANHOLE
- SP - SIGN POST
- SV - STOP VALVE
- TEL - TELSTRA PIT
- VC - VEHICLE CROSSING
- DP - DOWNPIPE
- RDG - ROOF RIDGE
- EOT - END OF TRACE
- UTO - UNABLE TO OPEN
- W - WATER PIT
- C - COMMUNICATION
- W - WATER LINE
- G - GAS LINE
- E - ELECTRICITY
- SW - STORMWATER PIPE
- OP - OVERHEAD POWER

STRING NAME	SERVICE TYPE	QUALITY LEVEL	ASSET OWNER	COMMENT
WM01	Water Main line	D	Icon	Water main approx depth of .4 to 1.2
WY01	Water - house connection	D	Private	Water service school feed approx 0.4m deep
GM01	Gas main	D	Evoenergy	1x63mm pe main approx 0.7m deep
YG01	Gas line	D	Private	Gas service school feed approx 0.5m deep
MT01	Communication	A	Telstra	1x50mm conduit approx 0.4m deep empty conduit
IRR01	Irrigation	B	Private	Irrigation line located approx 0.3m deep
EU01	Electricity	B	Evoenergy	Electric line approx depth of .5 to 1.0
EU02	Electricity	B	Private	Shelter lights Electric line approx depth of 3 to .8
EU03	Electricity	B	Private	Oval flood lights electric line approx depth of .6 to 1.0
EU04	Electricity	B	Private	Car park light poles approx depth of .4 to .8
EU05	Electricity	B	Private	Memorial Electric line Approx depth of .3 to .7
TN01	Communication	B	Telstra	Telstra mains cables approx depth of .3 to 1.1
TN02	Communication	B	Telstra	Telstra line approx depth of .3 to .7
TN03	Communication	B	Telstra	Telstra / optic fibre approx depth of .3 to .9
GM01	Gas main	D	Evoenergy	Gas main approx depth of .3 to .9
GM02	Gas main	D	Evoenergy	Gas main approx depth of .3 to 1.0
GM03	Gas main	D	Evoenergy	Gas main approx depth of .3 to 1.0

SHEET 2 OF 7
DRAWING No. B04901-BUN

BELLA VISTA

PO Box 7419
BAULKHAM HILLS NSW 2153
SUITE 405, LEVEL 4
14 LEXINGTON DRIVE
BELLA VISTA NSW 2153
PHONE : 9056 1900



© PROJECT SURVEYORS - 2021
REPRODUCTION WITHOUT WRITTEN
APPROVAL IS STRICTLY PROHIBITED

email: office@projectsurveyors.com.au
www.projectsurveyors.com.au
ABN 20 068 433 974




PROJECT
SURVEYORS

Professional Innovative... Results.

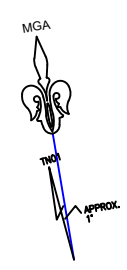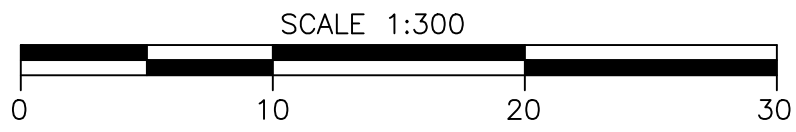

- LEGEND**
- | | | |
|---------------------------|-----------------------|--------------------------|
| ELP - ELECTRIC LIGHT POLE | SV - STOP VALVE | — C — - COMMUNICATION |
| HYD - HYDRANT | TEL - TELSTRA PIT | — W — - WATER LINE |
| TW - TOP WALL | VC - VEHICLE CROSSING | — G — - GAS LINE |
| TK - TOP KERB | DP - DOWNPIPE | — E — - ELECTRICITY |
| TG - TOP GUTTER | EOT - END OF TRACE | — SW — - STORMWATER PIPE |
| PP - POWER POLE | UTO - UNABLE TO OPEN | — OP — - OVERHEAD POWER |
| SMH - SEWER MANHOLE | W - WATER PIT | |
| SP - SIGN POST | | |

STRING NAME	SERVICE TYPE	QUALITY LEVEL	ASSET OWNER	COMMENT
WM01	Water Main line	D	Icon	Water main approx depth of .4 to 1.2
WY01	Water - house connection	D	Private	Water service school feed approx 0.4m deep
GM01	Gas main	D	Evoenergy	1x63mm pe main approx 0.7m deep
YG01	Gas line	D	Private	Gas service school feed approx 0.5m deep
MT01	Communication	A	Telstra	1xp50mm conduit approx 0.4m deep empty conduit
IRR01	Irrigation	B	Private	Irrigation line located approx 0.3m deep
EU01	Electricity	B	Evoenergy	Electric line approx depth of .5 to 1.0
EU02	Electricity	B	Private	Shelter lights Electric line approx depth of 3 to .8
EU03	Electricity	B	Private	Oval flood lights electric line approx depth of .6 to 1.0
EU04	Electricity	B	Private	Car park light poles approx depth of .4 to .8
EU05	Electricity	B	Private	Memorial Electric line Approx depth of .3 to .7
TN01	Communication	B	Telstra	Telstra mains cables approx depth of .3 to 1.1
TN02	Communication	B	Telstra	Telstra line approx depth of .3 to .7
TN03	Communication	B	Telstra	Telstra / optic fibre approx depth of .3 to .9
GM01	Gas main	D	Evoenergy	Gas main approx depth of .3 to .9
GM02	Gas main	D	Evoenergy	Gas main approx depth of .3 to 1.0
GM03	Gas main	D	Evoenergy	Gas main approx depth of .3 to 1.0

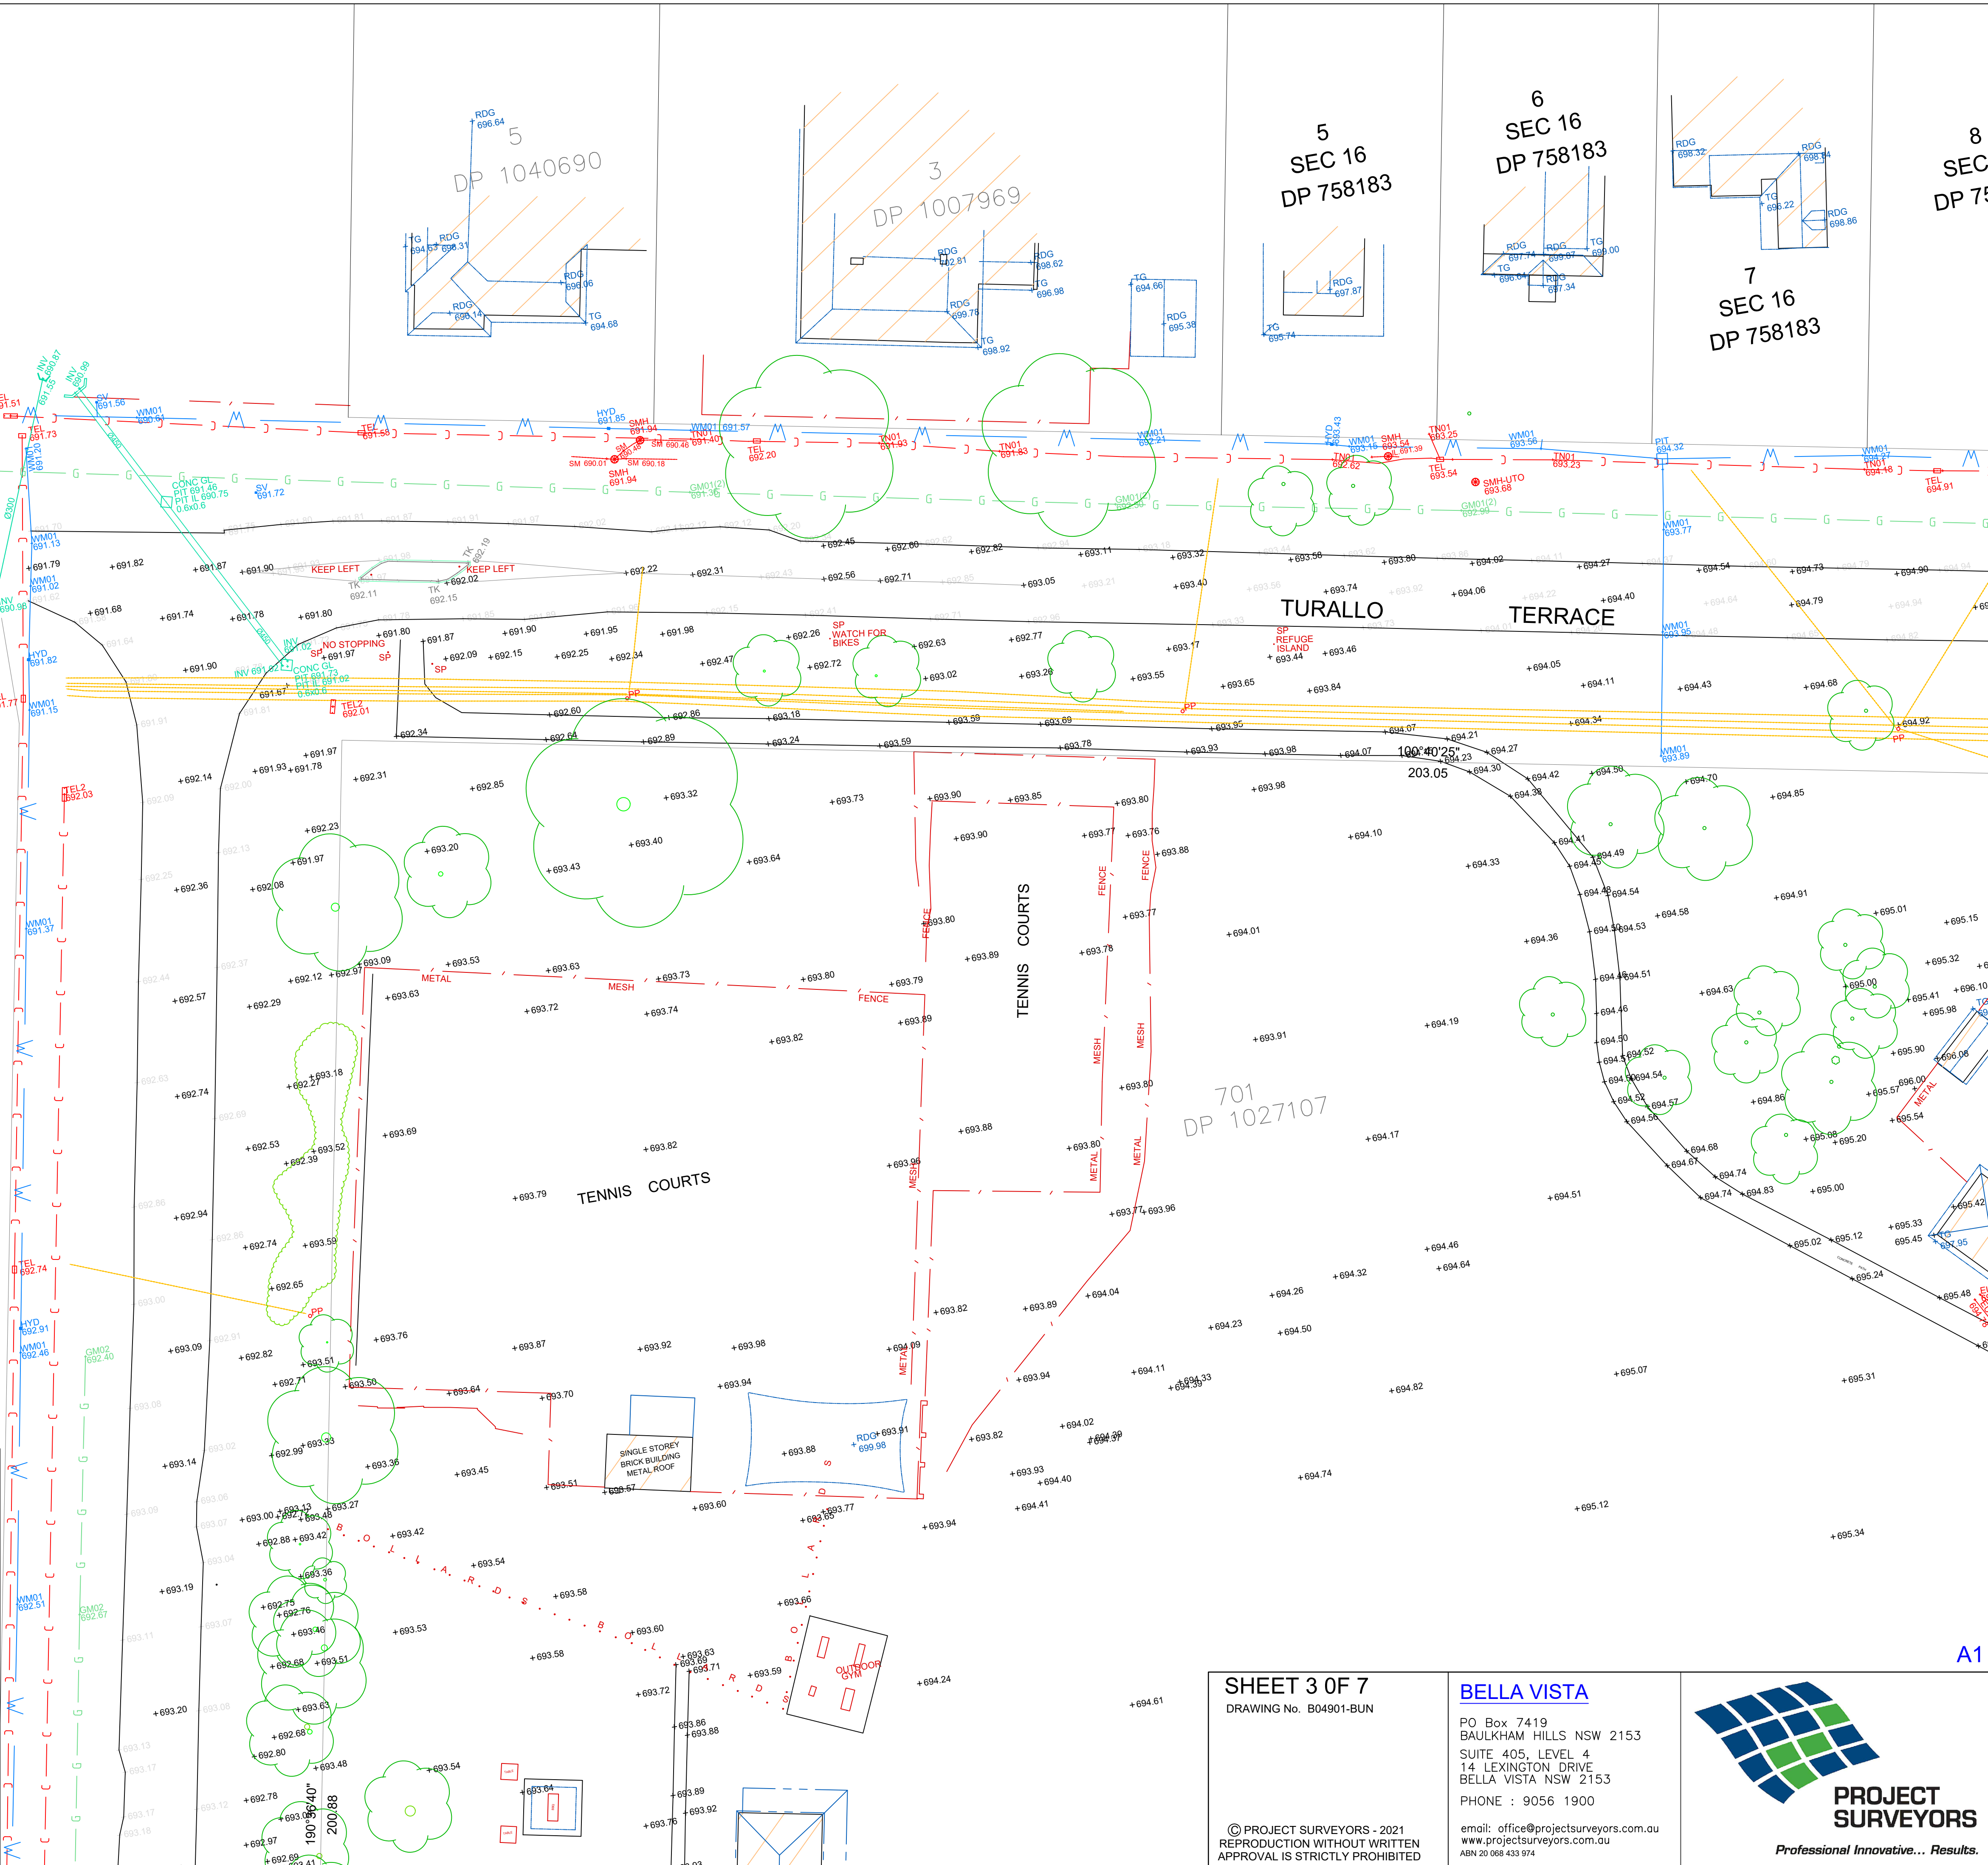

SHEET 3 OF 7
DRAWING No. B04901-BUN

© PROJECT SURVEYORS - 2021
REPRODUCTION WITHOUT WRITTEN
APPROVAL IS STRICTLY PROHIBITED

BELLA VISTA

PO Box 7419
BAULKHAM HILLS NSW 2153
SUITE 405, LEVEL 4
14 LEXINGTON DRIVE
BELLA VISTA NSW 2153
PHONE : 9056 1900

email: office@projectsurveyors.com.au
www.projectsurveyors.com.au
ABN 20 068 433 974



**PROJECT
SURVEYORS**

Professional Innovative... Results.

A1

STRING NAME	SERVICE TYPE	QUALITY LEVEL	ASSET OWNER	COMMENT
WM01	Water Main line	D	Icon	Water main approx depth of .4 to 1.2
WY01	Water - house connection	D	Private	Water service school feed approx 0.4m deep
GM01	Gas main	D	Evoenergy	1x63mm pe main approx 0.7m deep
YG01	Gas line	D	Private	Gas service school feed approx 0.5m deep
MT01	Communication	A	Telstra	1xp50mm conduit approx 0.4m deep empty conduit
IRR01	Irrigation	B	Private	Irrigation line located approx 0.3m deep
EU01	Electricity	B	Evoenergy	Electric line approx depth of .5 to 1.0
EU02	Electricity	B	Private	Shelter lights Electric line approx depth of 3 to .8
EU03	Electricity	B	Private	Oval flood lights electric line approx depth of .6 to 1.0
EU04	Electricity	B	Private	Car park light poles approx depth of .4 to .8
EU05	Electricity	B	Private	Memorial Electric line Approx depth of .3 to .7
TN01	Communication	B	Telstra	Telstra mains cables approx depth of .3 to 1.1
TN02	Communication	B	Telstra	Telstra line approx depth of .3 to .7
TN03	Communication	B	Telstra	Telstra / optic fibre approx depth of .3 to .9
GM01	Gas main	D	Evoenergy	Gas main approx depth of .3 to .9
GM02	Gas main	D	Evoenergy	Gas main approx depth of .3 to 1.0
GM03	Gas main	D	Evoenergy	Gas main approx depth of .3 to 1.0

LEGEND

ELP - ELECTRIC LIGHT POLE
HYD - HYDRANT
TW - TOP WALL
TK - TOP KERB
TG - TOP GUTTER
PP - POWER POLE
SMH - SEWER MANHOLE
SP - SIGN POST

SV - STOP VALVE
TEL - TELSTRA PIT
VC - VEHICLE CROSSING
DP - DOWNPIPE
RDG - ROOF RIDGE
EOT - END OF TRACE
UTO - UNABLE TO OPEN
W - WATER PIT

- C - COMMUNICATION


- W - WATER LINE

- G - GAS LINE

- E - ELECTRICITY

- SW - STORMWATER PIPE

- OP - OVERHEAD POWER

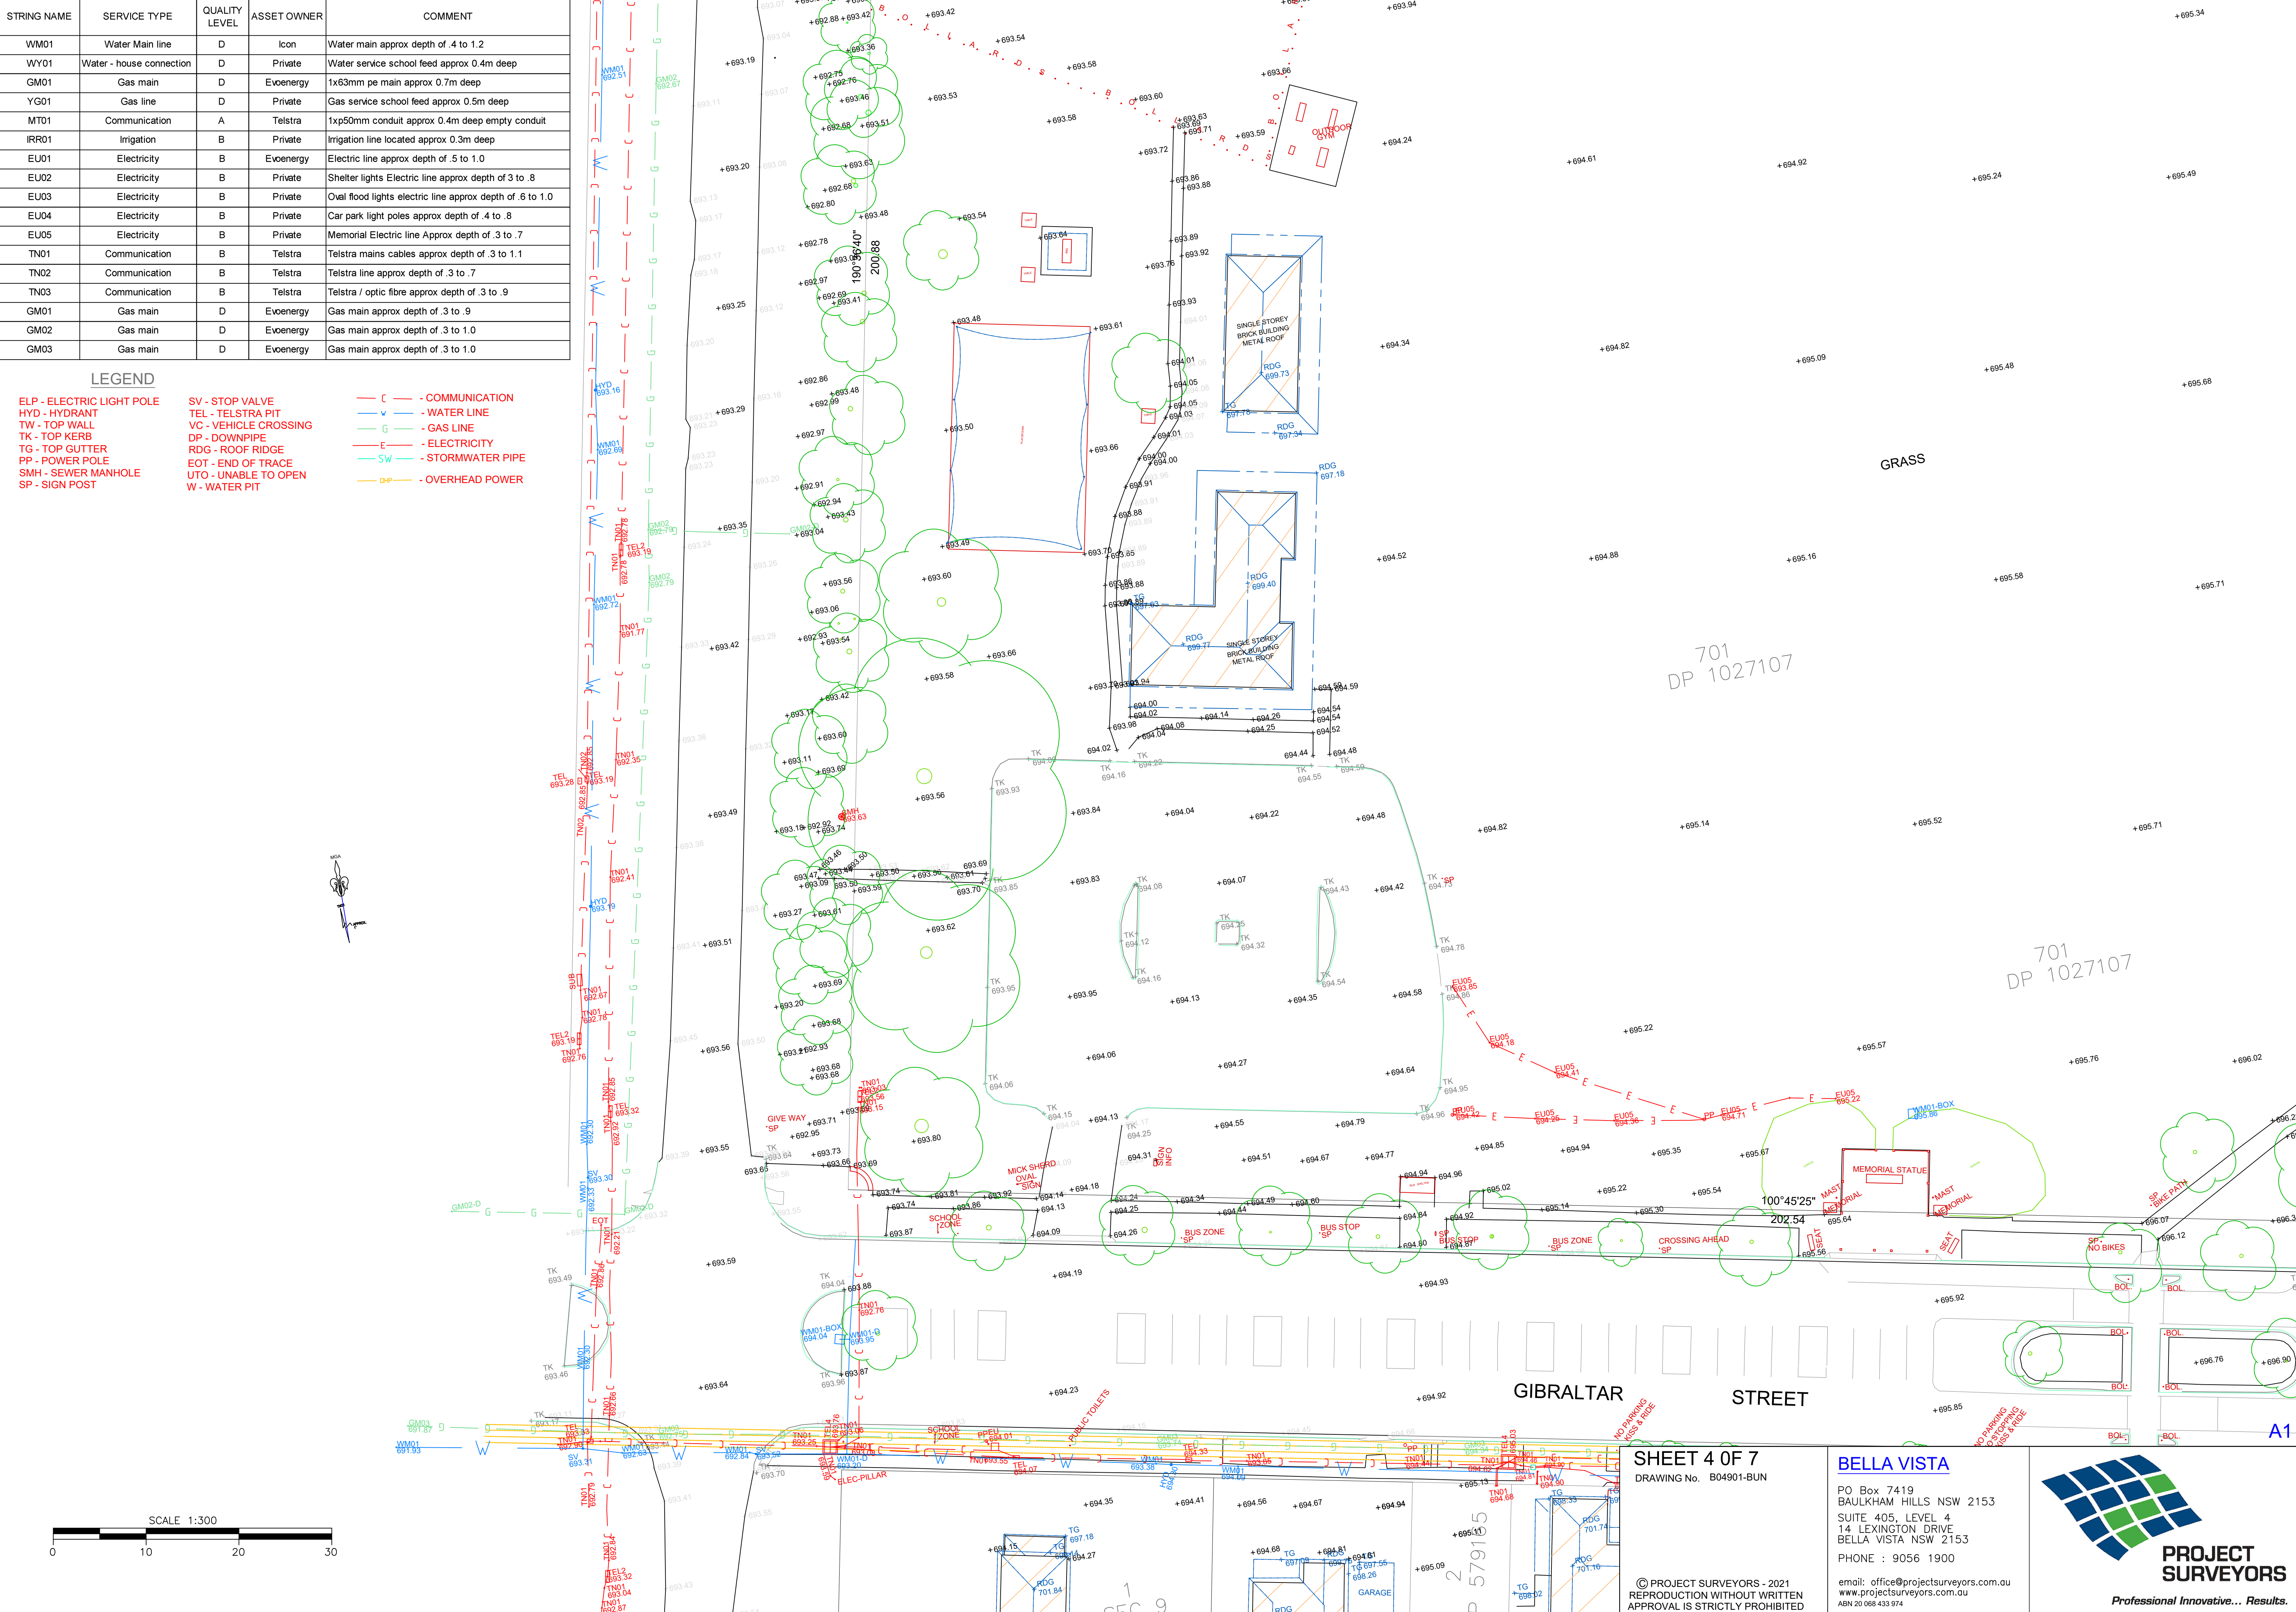

SHEET 4 OF 7
DRAWING No. B04901-BUN

BELLA VISTA



PO Box 7419
BAULKHAM HILLS NSW 2153
SUITE 405, LEVEL 4
14 LEXINGTON DRIVE
BELLA VISTA NSW 2153
PHONE : 9056 1900

email: office@projectsurveyors.com.au
www.projectsurveyors.com.au
ABN 20 068 433 974



PROJECT
SURVEYORS

Professional Innovative... Results.

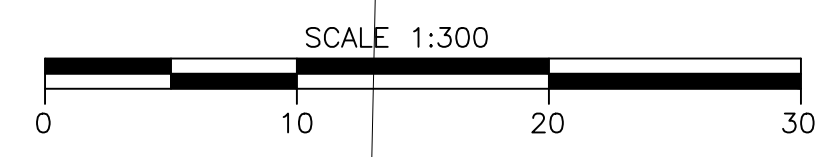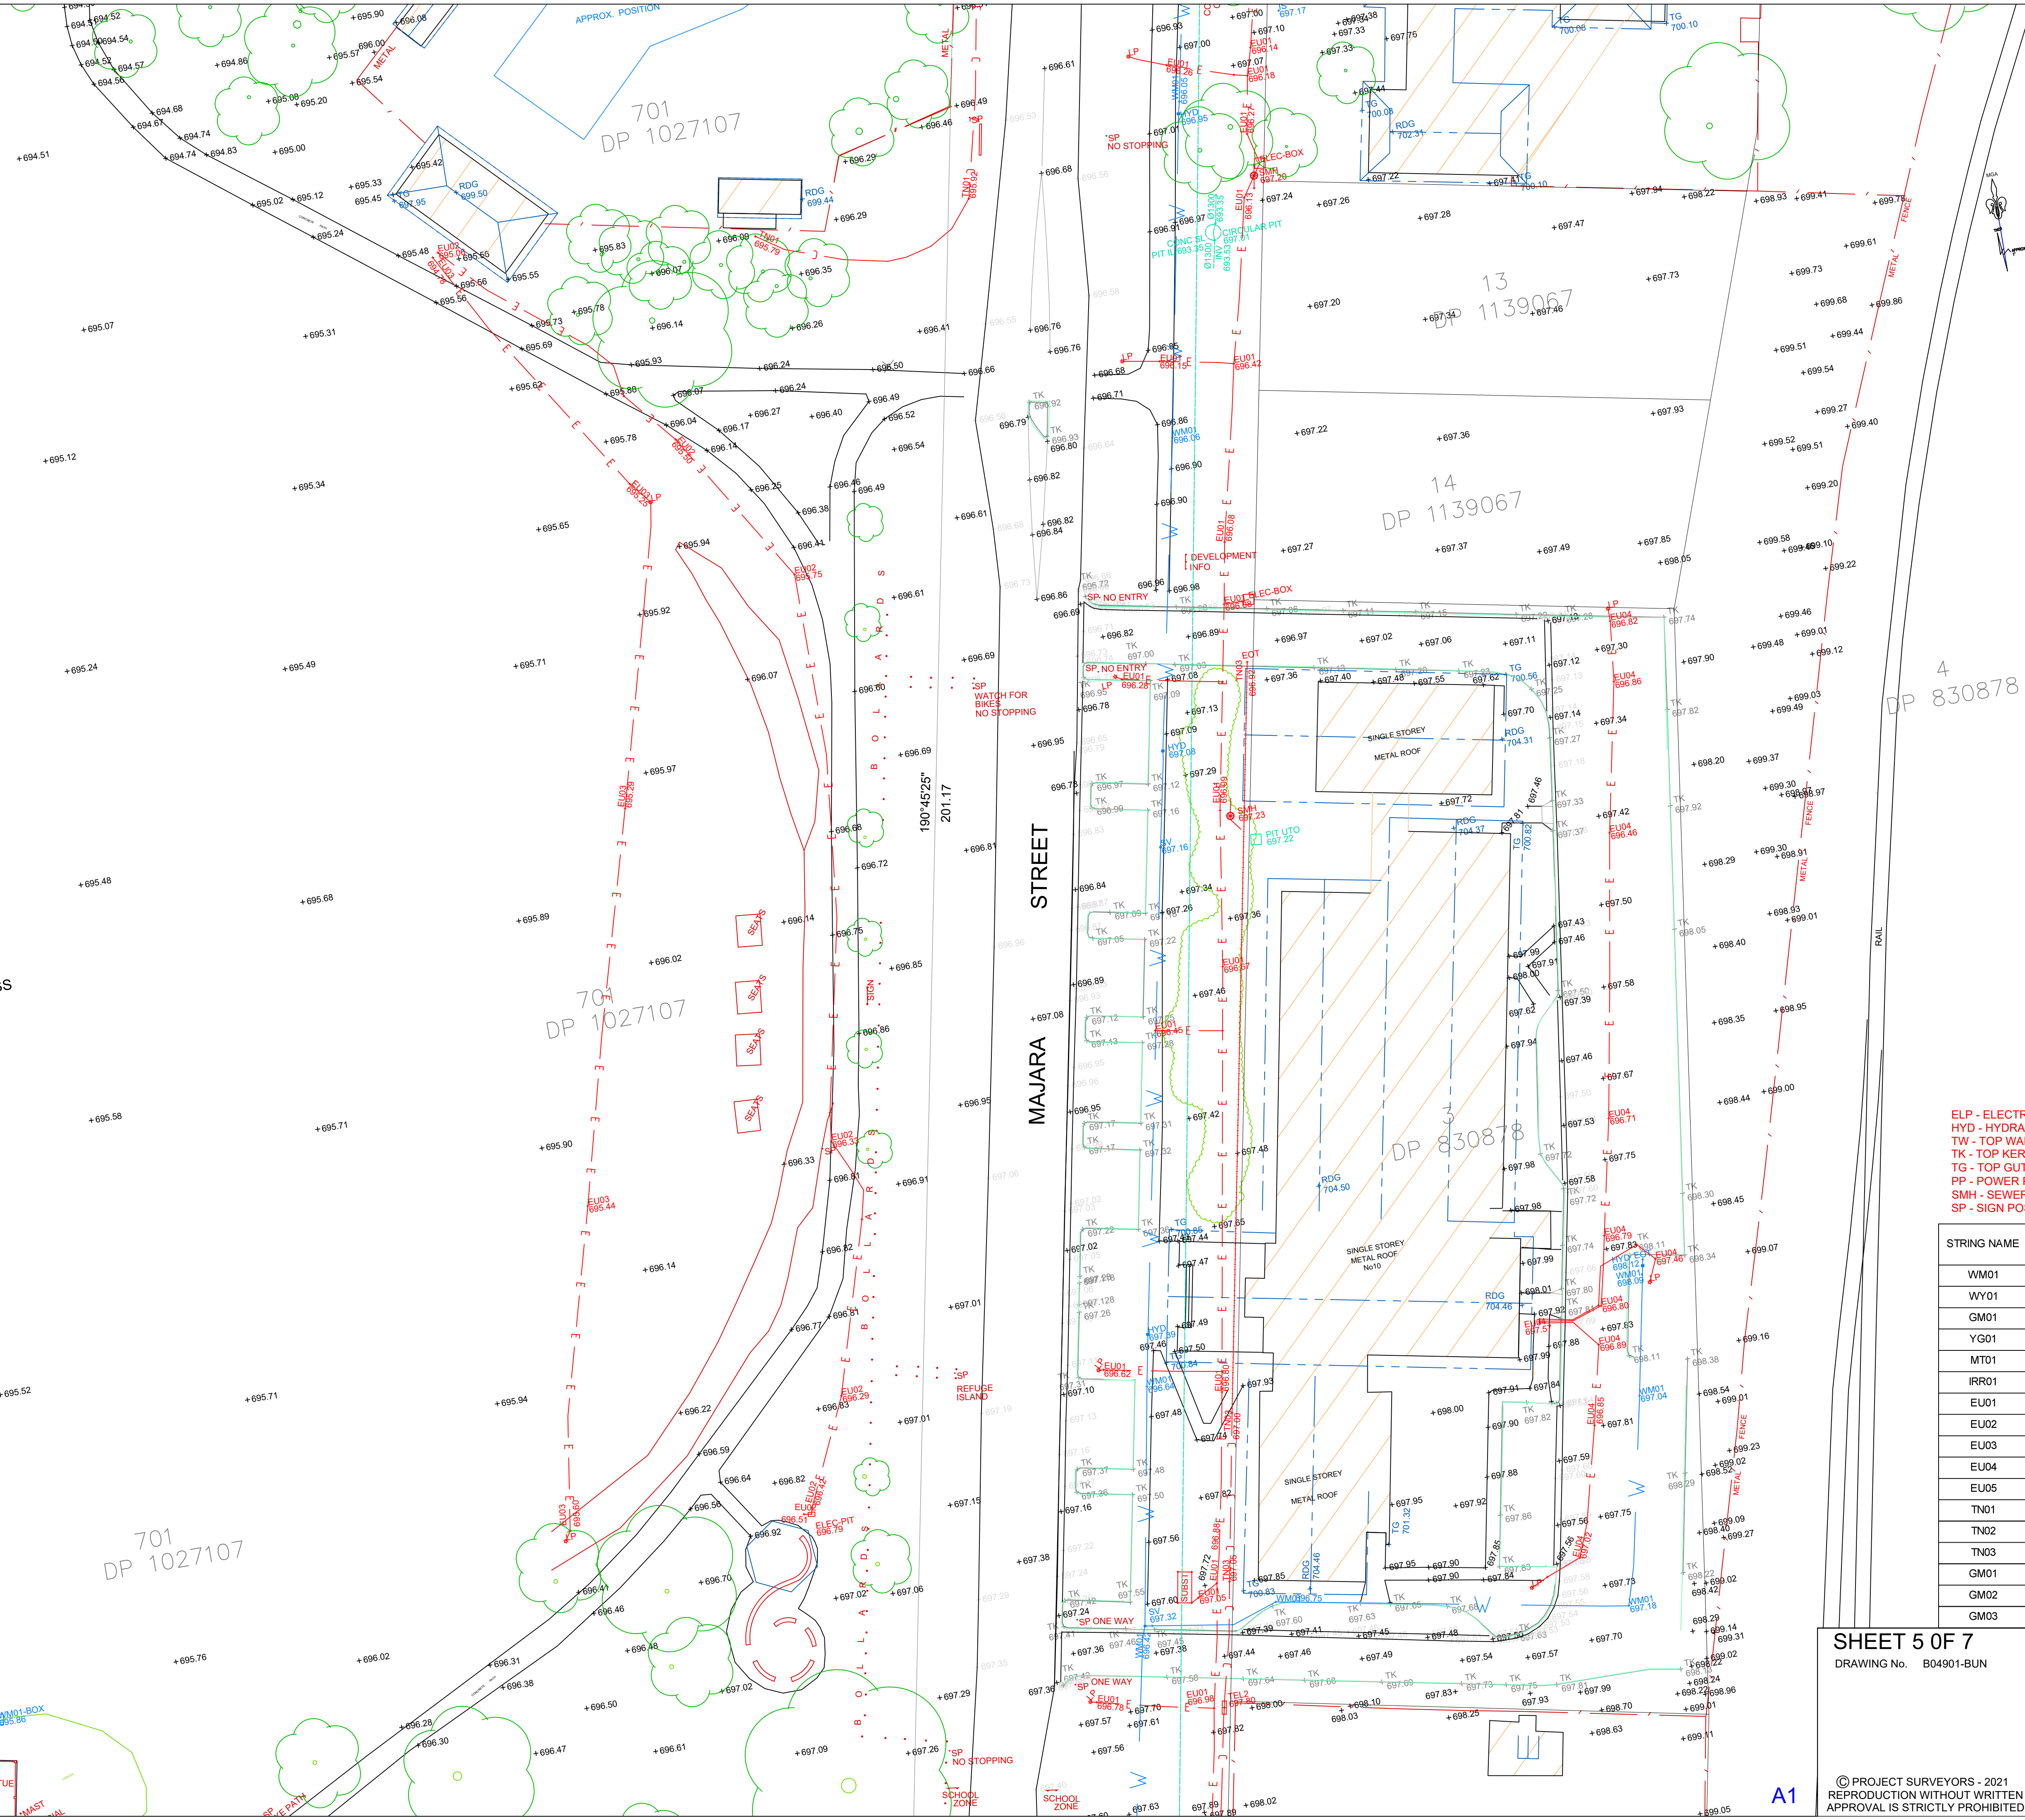

LEGEND

- ELP - ELECTRIC LIGHT POLE

HYD - HYDRANT

TW - TOP WALL

TK - TOP KERB

TG - TOP GUTTER

PP - POWER POLE

SMH - SEWER MANHOLE

SP - SIGN POST
- SV - STOP VALVE

TEL - TELSTRA PIT

VC - VEHICLE CROSSING

DP - DOWNPIPE

RDG - ROOF RIDGE

EOT - END OF TRACE

UTO - UNABLE TO OPEN

W - WATER PIT
- COMMUNICATION

- WATER LINE

- GAS LINE

- ELECTRICITY

- STORMWATER PIPE

- OVERHEAD POWER

STRING NAME	SERVICE TYPE	QUALITY LEVEL	ASSET OWNER	COMMENT
WM01	Water Main line	D	Icon	Water main approx depth of .4 to 1.2
WY01	Water - house connection	D	Private	Water service school feed approx 0.4m deep
GM01	Gas main	D	Evoenergy	1x63mm pe main approx 0.7m deep
YG01	Gas line	D	Private	Gas service school feed approx 0.5m deep
MT01	Communication	A	Telstra	1xp50mm conduit approx 0.4m deep empty conduit
IRR01	Irrigation	B	Private	Irrigation line located approx 0.3m deep
EU01	Electricity	B	Evoenergy	Electric line approx depth of .5 to 1.0
EU02	Electricity	B	Private	Shelter lights Electric line approx depth of 3 to .8
EU03	Electricity	B	Private	Oval flood lights electric line approx depth of .6 to 1.0
EU04	Electricity	B	Private	Car park light poles approx depth of .4 to .8
EU05	Electricity	B	Private	Memorial Electric line Approx depth of .3 to .7
TN01	Communication	B	Telstra	Telstra mains cables approx depth of .3 to 1.1
TN02	Communication	B	Telstra	Telstra line approx depth of .3 to .7
TN03	Communication	B	Telstra	Telstra / optic fibre approx depth of .3 to .9
GM01	Gas main	D	Evoenergy	Gas main approx depth of .3 to .9
GM02	Gas main	D	Evoenergy	Gas main approx depth of .3 to 1.0
GM03	Gas main	D	Evoenergy	Gas main approx depth of .3 to 1.0

SHEET 5 OF 7
DRAWING No. B04901-BUN

BELLA VISTA

PO Box 7419
BAULKHAM HILLS NSW 2153
SUITE 405, LEVEL 4
14 LEXINGTON DRIVE
BELLA VISTA NSW 2153
PHONE : 9056 1900

email: office@projectsurveyors.com.au
www.projectsurveyors.com.au
ABN 20 068 433 974




PROJECT
SURVEYORS

Professional Innovative... Results.

© PROJECT SURVEYORS - 2021
REPRODUCTION WITHOUT WRITTEN
APPROVAL IS STRICTLY PROHIBITED

A1

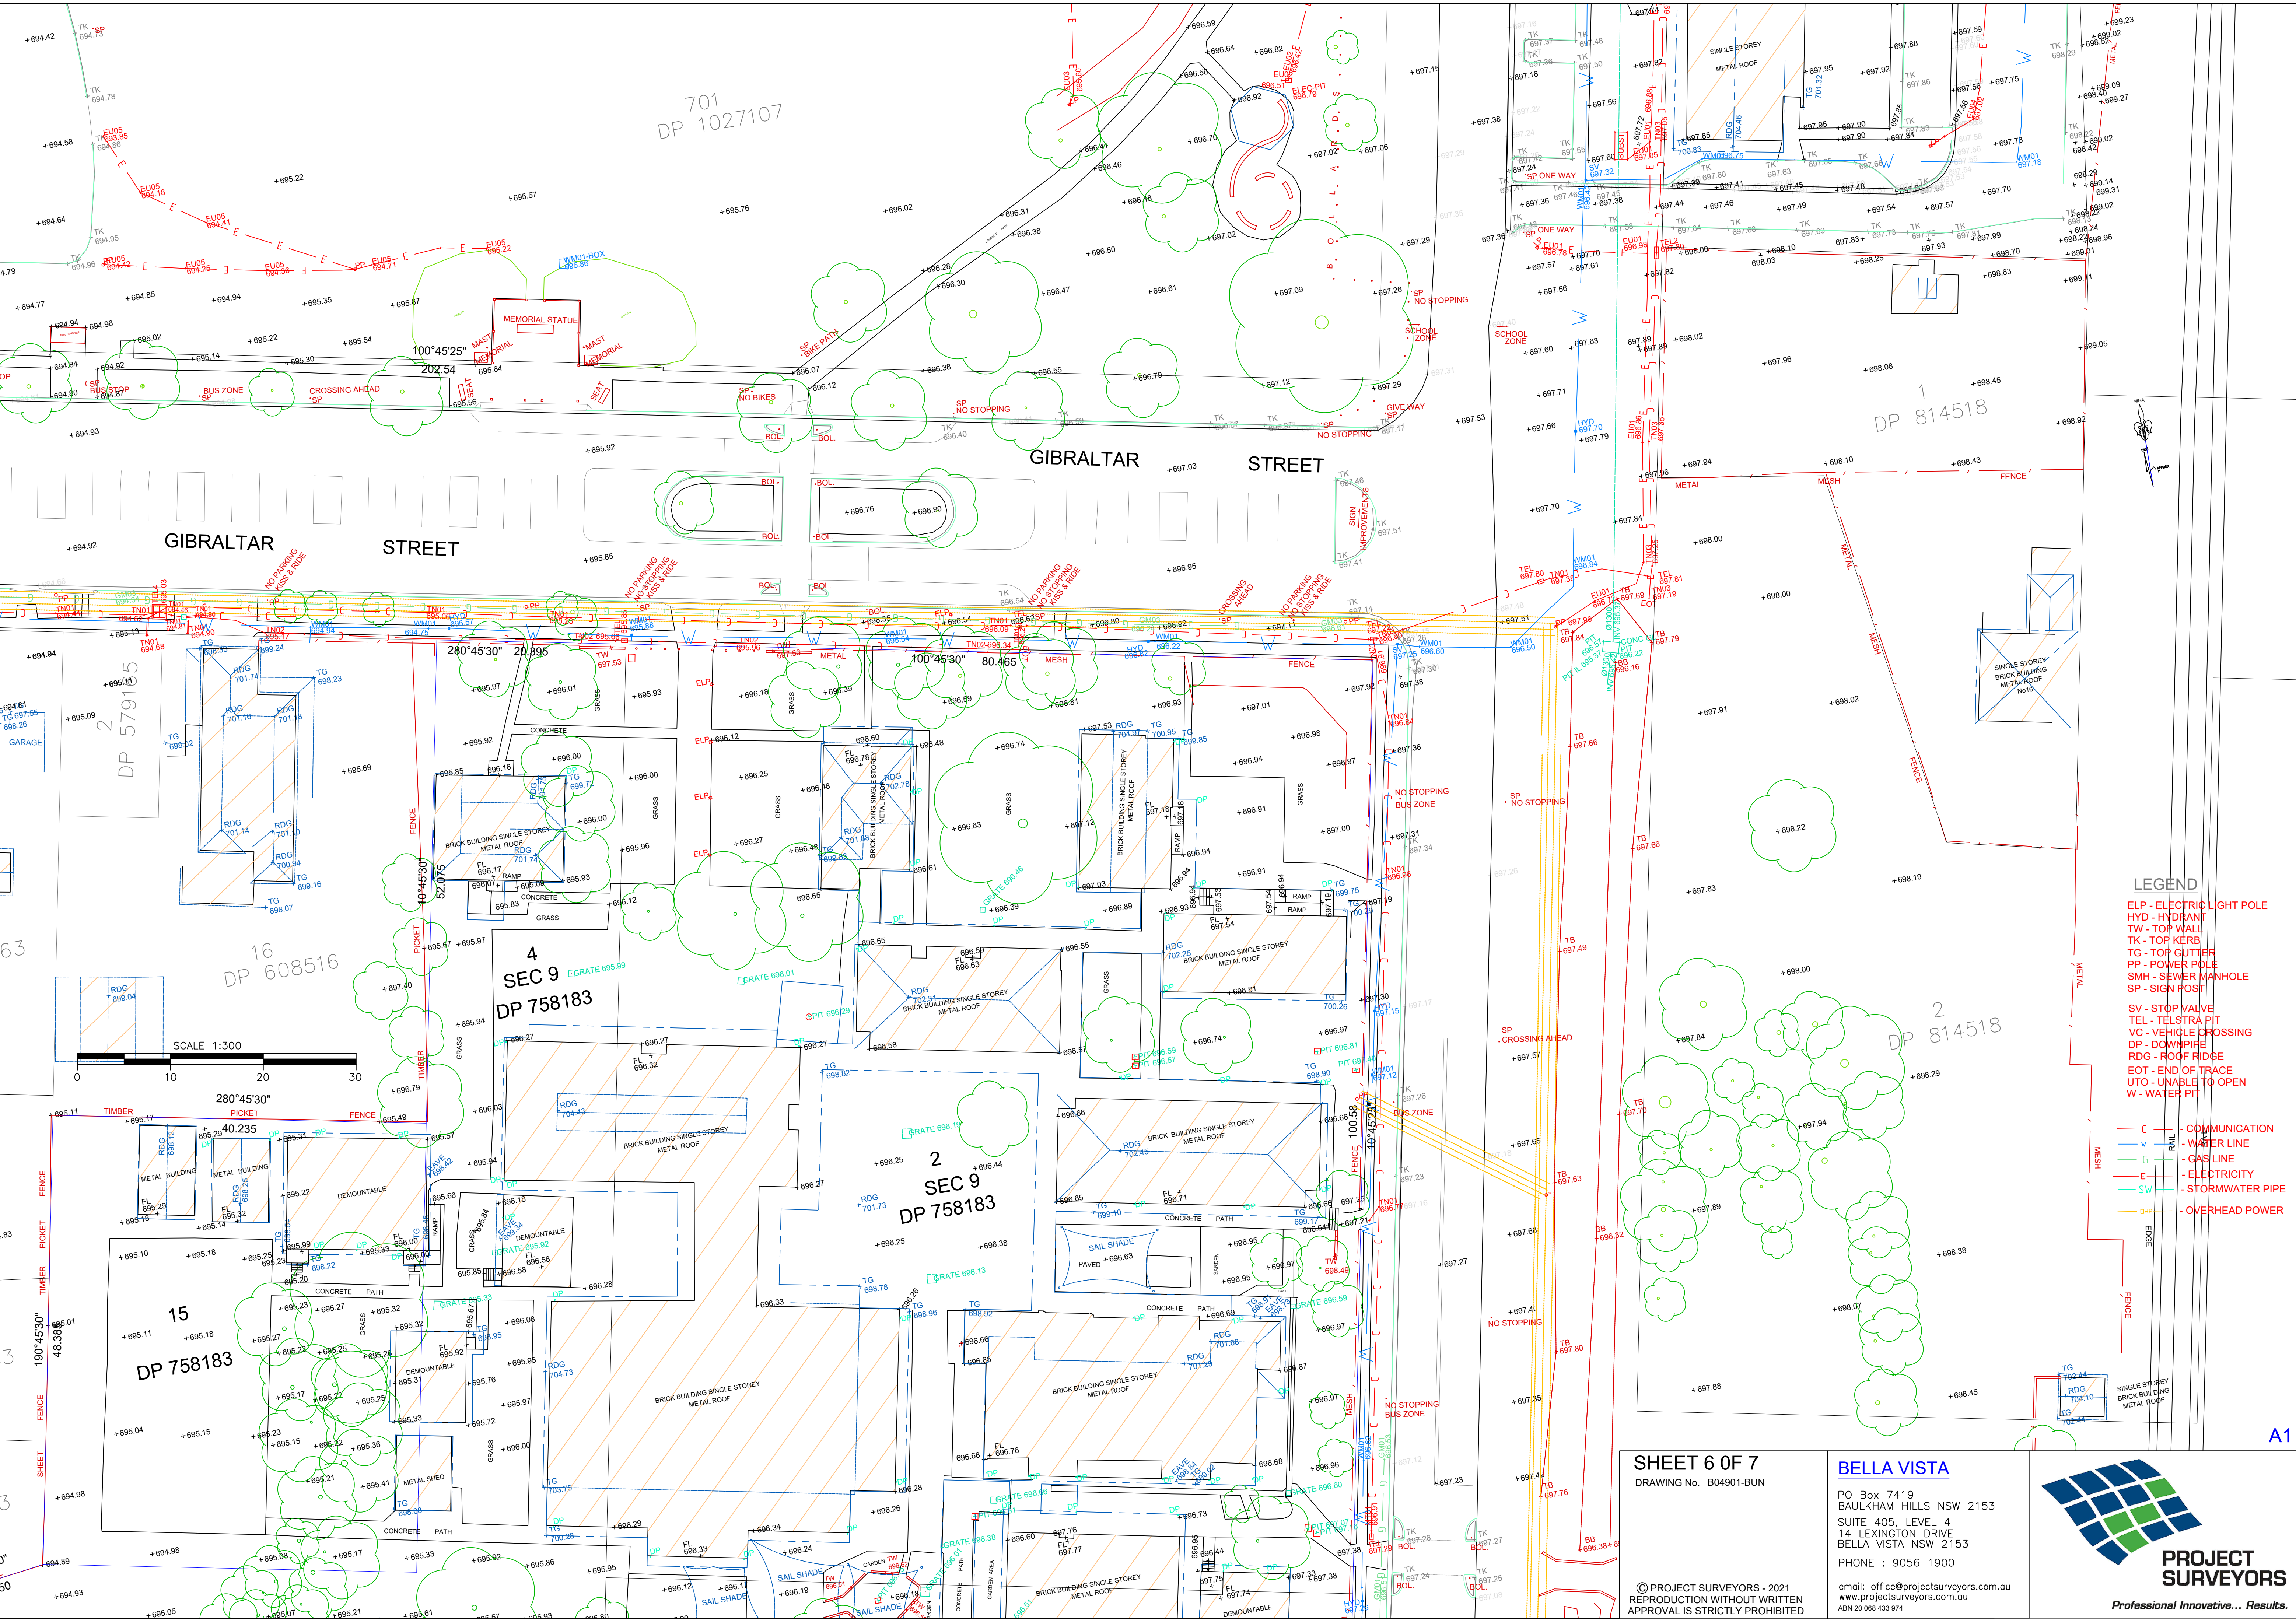


- LEGEND**
- ELP - ELECTRIC LIGHT POLE
 - HYD - HYDRANT
 - TW - TOP WALL
 - TK - TOP KERB
 - TG - TOP GUTTER
 - PP - POWER POLE
 - SMH - SEWER MANHOLE
 - SP - SIGN POST
 - SV - STOP VALVE
 - TEL - TEL STRAIT
 - VC - VEHICLE CROSSING
 - DP - DOWNPIPE
 - RDG - ROOF RIDGE
 - EOT - END OF TRACE
 - UTO - UNABLE TO OPEN
 - W - WATER PIT
- C - COMMUNICATION
 - W - WATER LINE
 - G - GAS LINE
 - E - ELECTRICITY
 - SW - STORMWATER PIPE
 - OP - OVERHEAD POWER

SHEET 6 OF 7
DRAWING No. B04901-BUN

BELLA VISTA
PO Box 7419
BAULKHAM HILLS NSW 2153
SUITE 405, LEVEL 4
14 LEXINGTON DRIVE
BELLA VISTA NSW 2153
PHONE : 9056 1900
email: office@projectsurveyors.com.au
www.projectsurveyors.com.au
ABN 20 068 433 974



© PROJECT SURVEYORS - 2021
REPRODUCTION WITHOUT WRITTEN
APPROVAL IS STRICTLY PROHIBITED

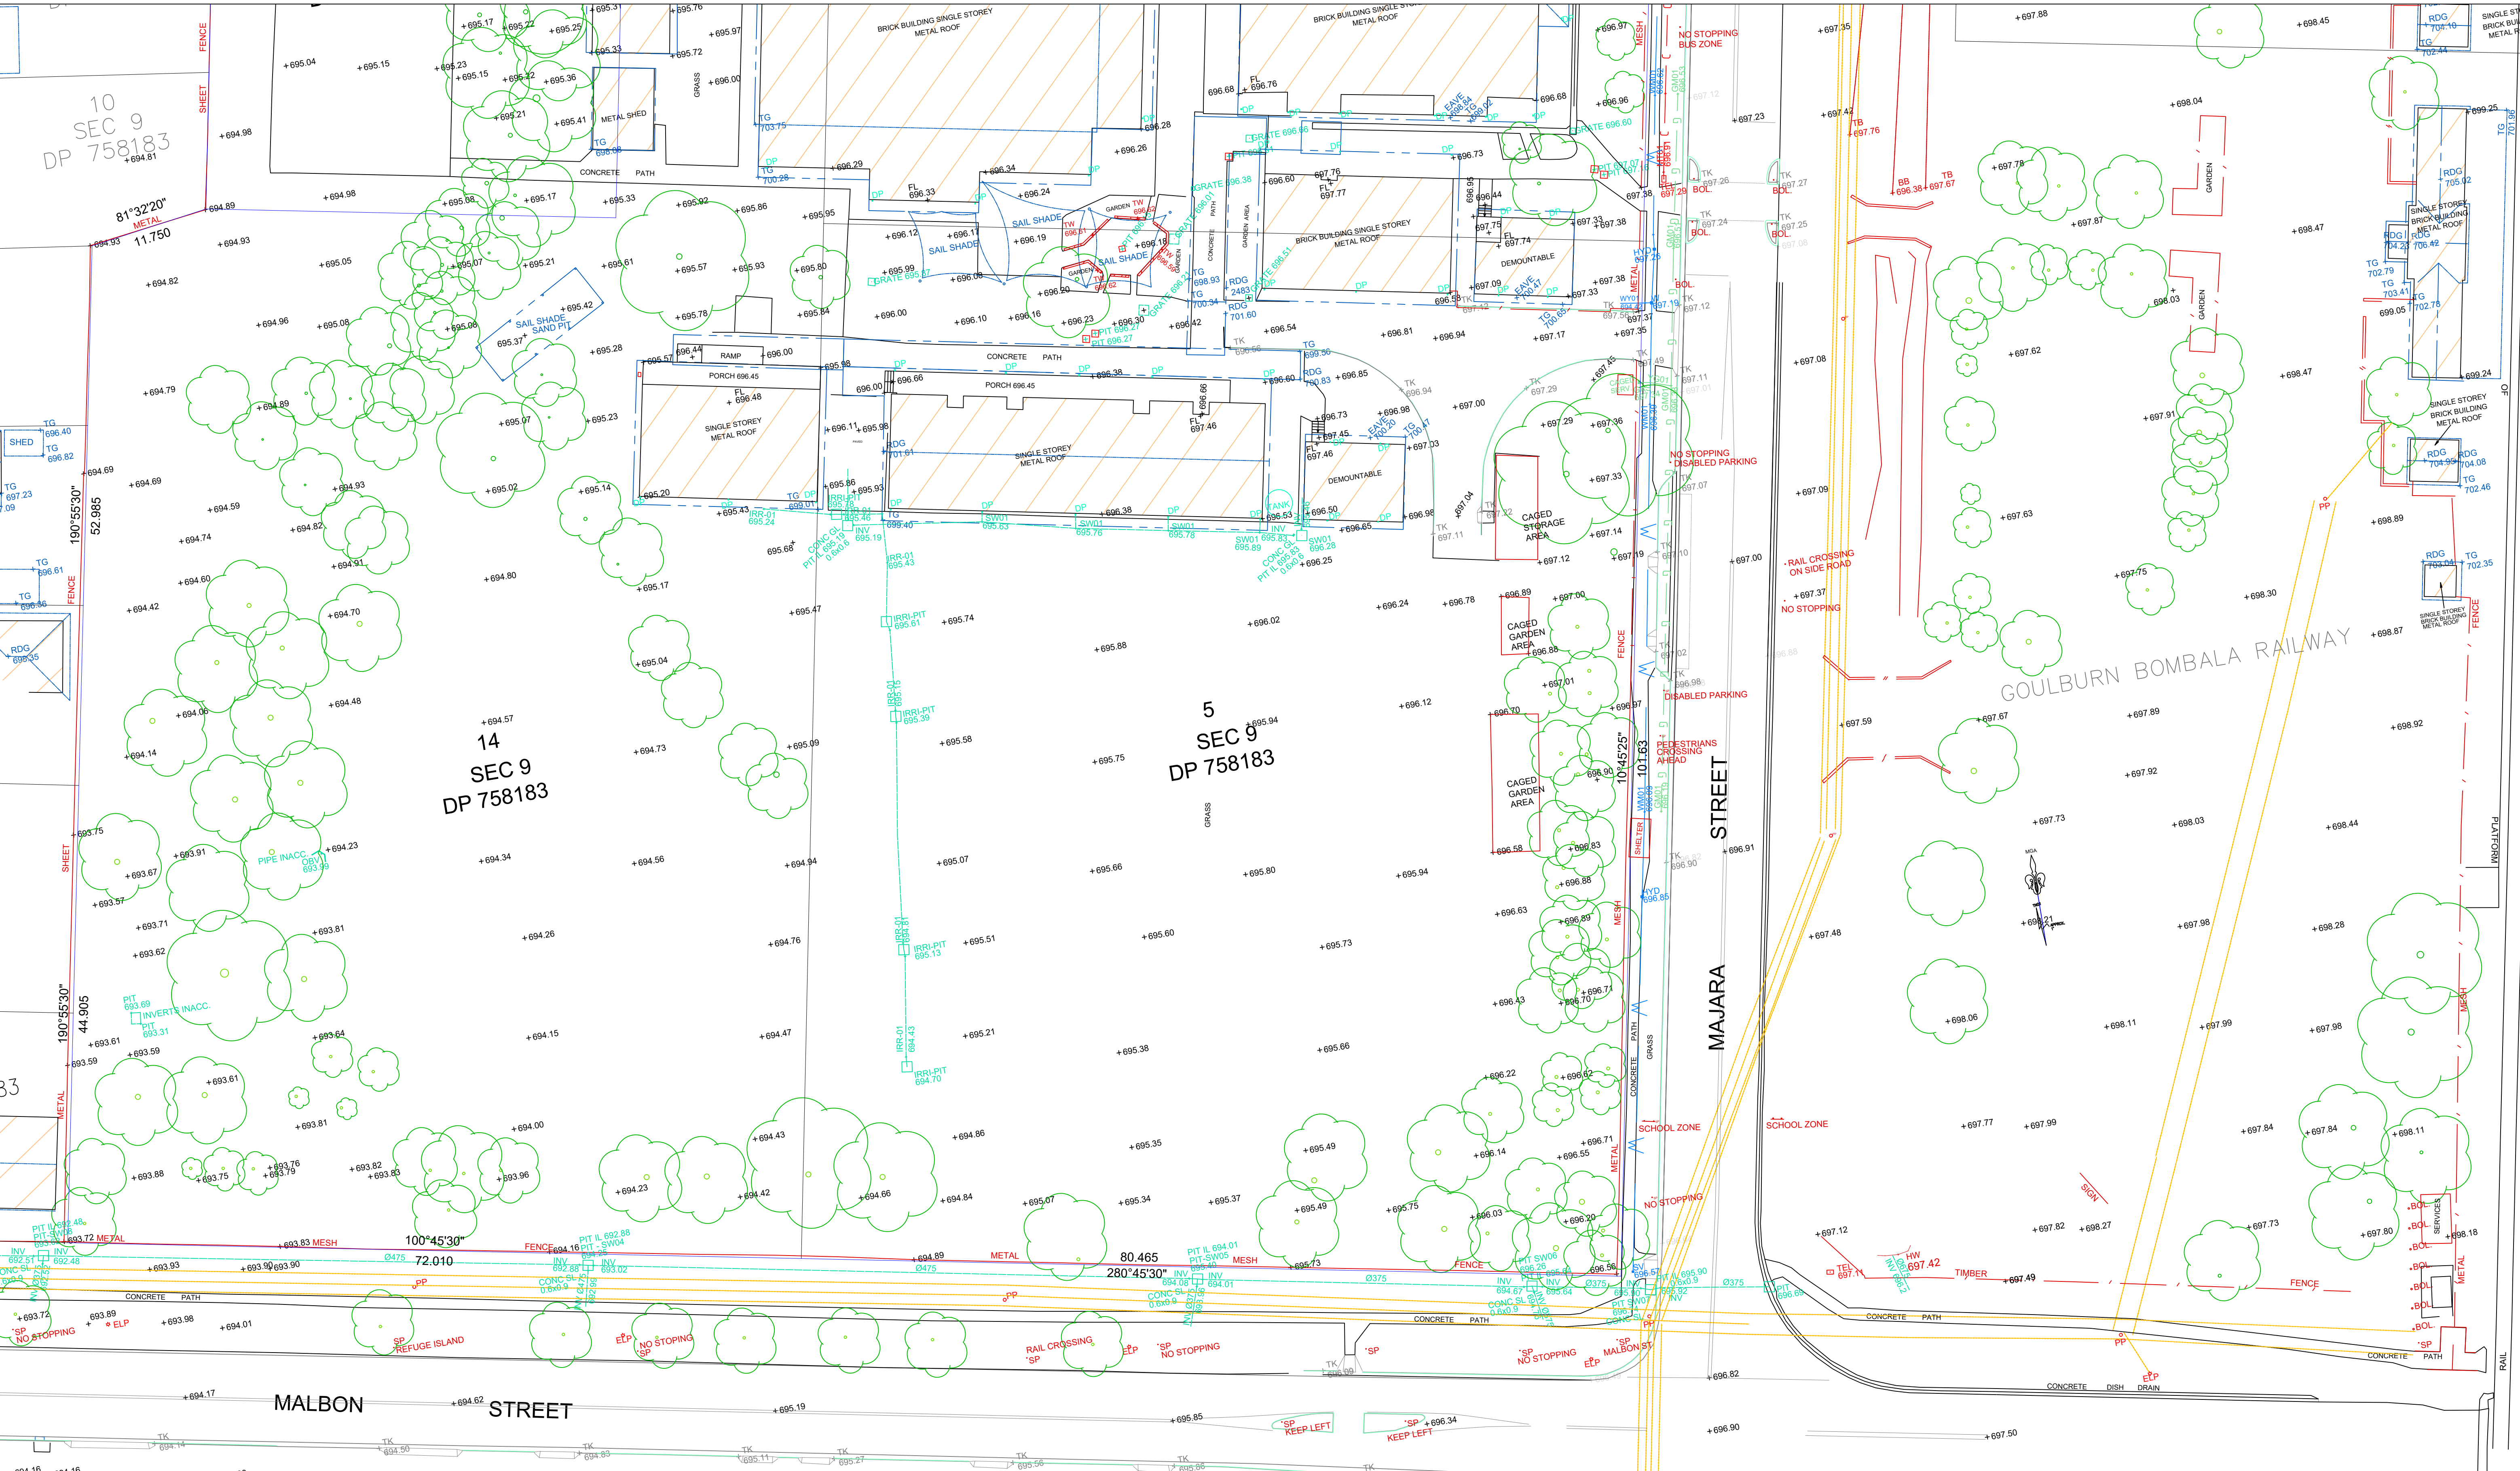

LEGEND

- ELP - ELECTRIC LIGHT POLE
- HYD - HYDRANT
- TW - TOP WALL
- TK - TOP KERB
- TG - TOP GUTTER
- PP - POWER POLE
- SMH - SEWER MANHOLE
- SP - SIGN POST
- SV - STOP VALVE
- TEL - TELSTRA PIT
- VC - VEHICLE CROSSING
- DP - DOWNPIPE
- RDG - ROOF RIDGE
- EOT - END OF TRACE
- UTO - UNABLE TO OPEN
- W - WATER PIT
- C - COMMUNICATION
- W - WATER LINE
- G - GAS LINE
- E - ELECTRICITY
- SW - STORMWATER PIPE
- OP - OVERHEAD POWER

STRING NAME	SERVICE TYPE	QUALITY LEVEL	ASSET OWNER	COMMENT
WM01	Water Main line	D	Icon	Water main approx depth of 4 to 1.2
WY01	Water - house connection	D	Private	Water service school feed approx 0.4m deep
GM01	Gas main	D	Evoenergy	1x63mm pe main approx 0.7m deep
YG01	Gas line	D	Private	Gas service school feed approx 0.5m deep
MT01	Communication	A	Telstra	1x50mm conduit approx 0.4m deep empty conduit
IRR01	Irrigation	B	Private	Irrigation line located approx 0.3m deep
EU01	Electricity	B	Evoenergy	Electric line approx depth of 5 to 1.0
EU02	Electricity	B	Private	Shelter lights Electric line approx depth of 3 to 8
EU03	Electricity	B	Private	Oral flood lights electric line approx depth of 6 to 1.0
EU04	Electricity	B	Private	Car park light poles approx depth of 4 to 8
EU05	Electricity	B	Private	Memorial Electric line Approx depth of 3 to 7
TN01	Communication	B	Telstra	Telstra mains cables approx depth of 3 to 1.1
TN02	Communication	B	Telstra	Telstra line approx depth of 3 to 7
TN03	Communication	B	Telstra	Telstra / optic fibre approx depth of 3 to 9
GM01	Gas main	D	Evoenergy	Gas main approx depth of 3 to 9
GM02	Gas main	D	Evoenergy	Gas main approx depth of 3 to 1.0
GM03	Gas main	D	Evoenergy	Gas main approx depth of 3 to 1.0

6
DP 35887

5
DP 35887

2
DP 35887

SCALE 1:300

0 10 20 30

SHEET 7 OF 7
DRAWING No. B04901-BUN

BELLA VISTA
PO Box 7419
BAULKHAM HILLS NSW 2153
SUITE 405, LEVEL 4
14 LEXINGTON DRIVE
BELLA VISTA NSW 2153
PHONE : 9056 1900
email: office@projectsurveyors.com.au
www.projectsurveyors.com.au
ABN 20 068 433 974

PROJECT SURVEYORS
Professional Innovative... Results.