DORAN DRIVE, CASTLE HILL LANDSCAPE DEVELOPMENT APPLICATION

DRAWING REGISTER

DWG NO.	DRAWING NAME	SCALE	SIZE	ISSUE
L001	COVER SHEET, DRAWING REGISTER & LEGEND	NTS	A1	D
L002	GL LANDSCAPE GENERAL ARRANGEMENT PLAN	1:200	A1	D
L003	GL ILLUSTRATIVE PLAN	1:200	A1	G
L004	LEVEL 2 ILLUSTRATIVE PLAN	1:200	A1	F
L005	LEVEL 3 ILLUSTRATIVE PLAN	1:200	A1	F
L006	LEVEL 8 ILLUSTRATIVE PLAN	1:200	A1	F
L007	LEVEL 16 ILLUSTRATIVE PLAN	1:200	A1	F
L008	LEVEL GL SECTION A	1:100	A1	Е
L009	LEVEL GL SECTION B	1:100	A1	E
L010	LEVEL 2 SECTION A	1:100	A1	Е

LEGEND

SITE BOUNDARY

PROPOSED TREES

PROPOSED NOMINAL DESIGN LEVELS REFER TO ENGINEERS DRAWINGS


BIKE RACKS


SITE CONTEXT





REV DESCRIPTION

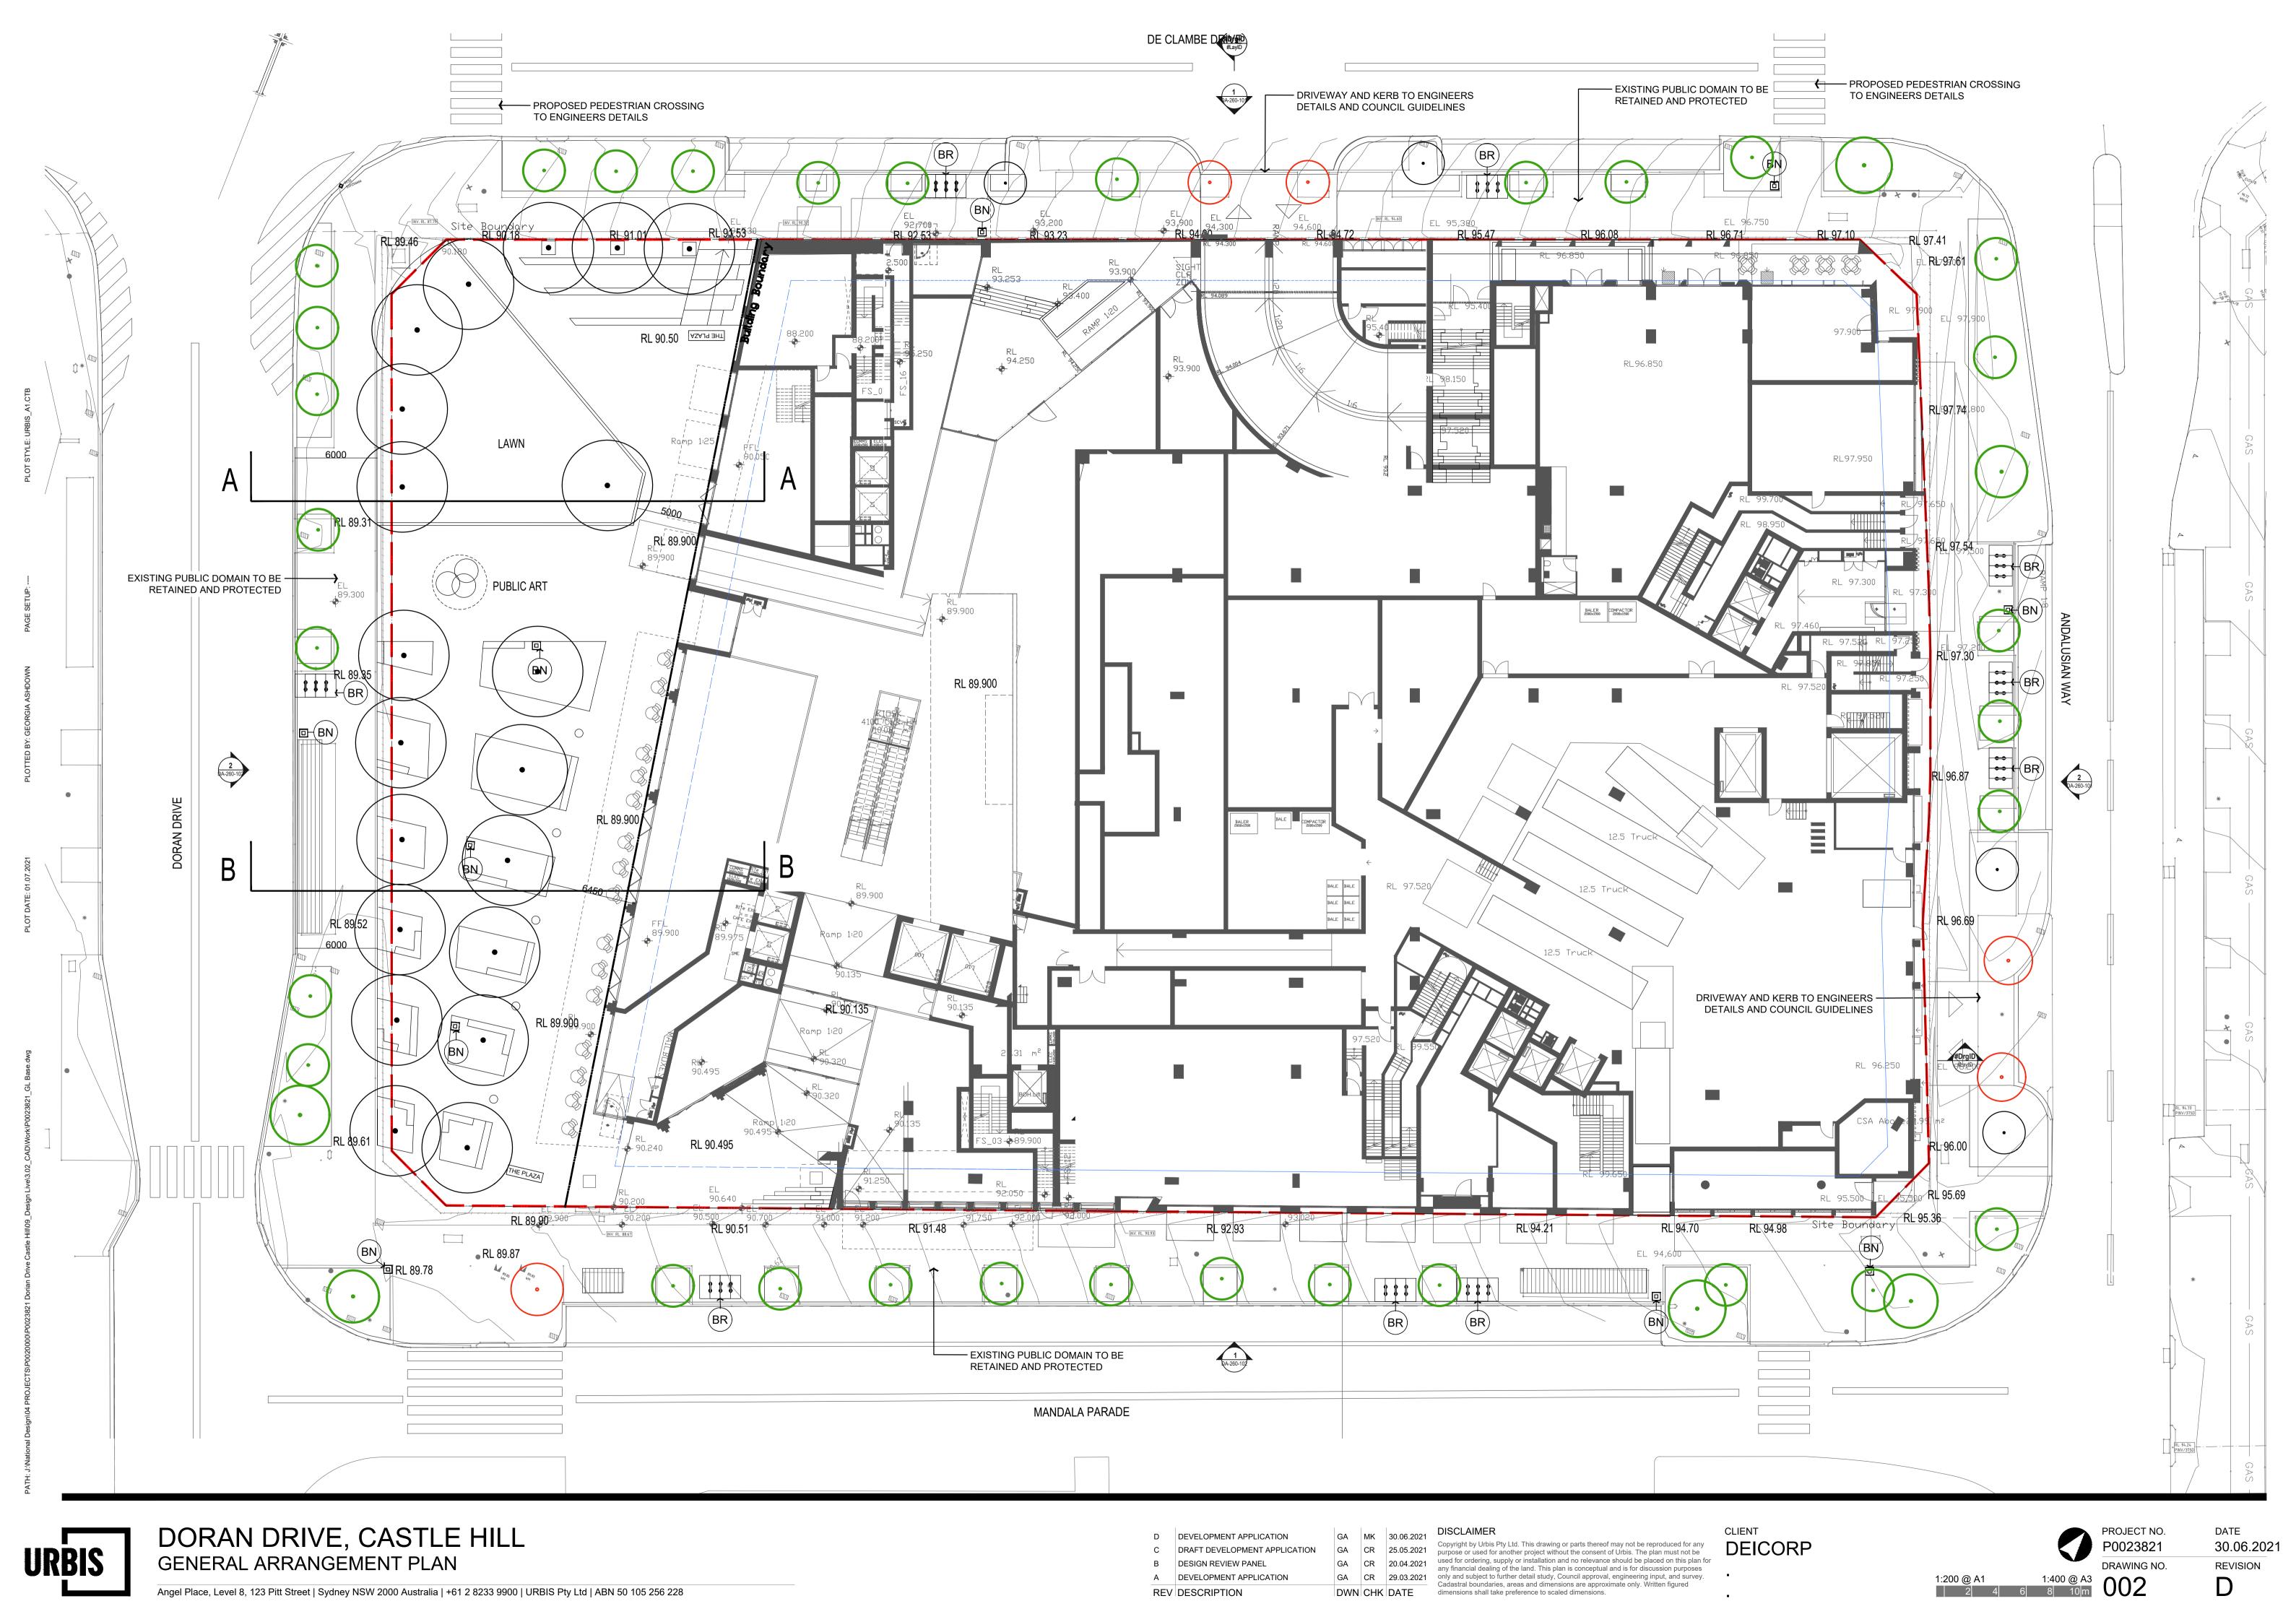

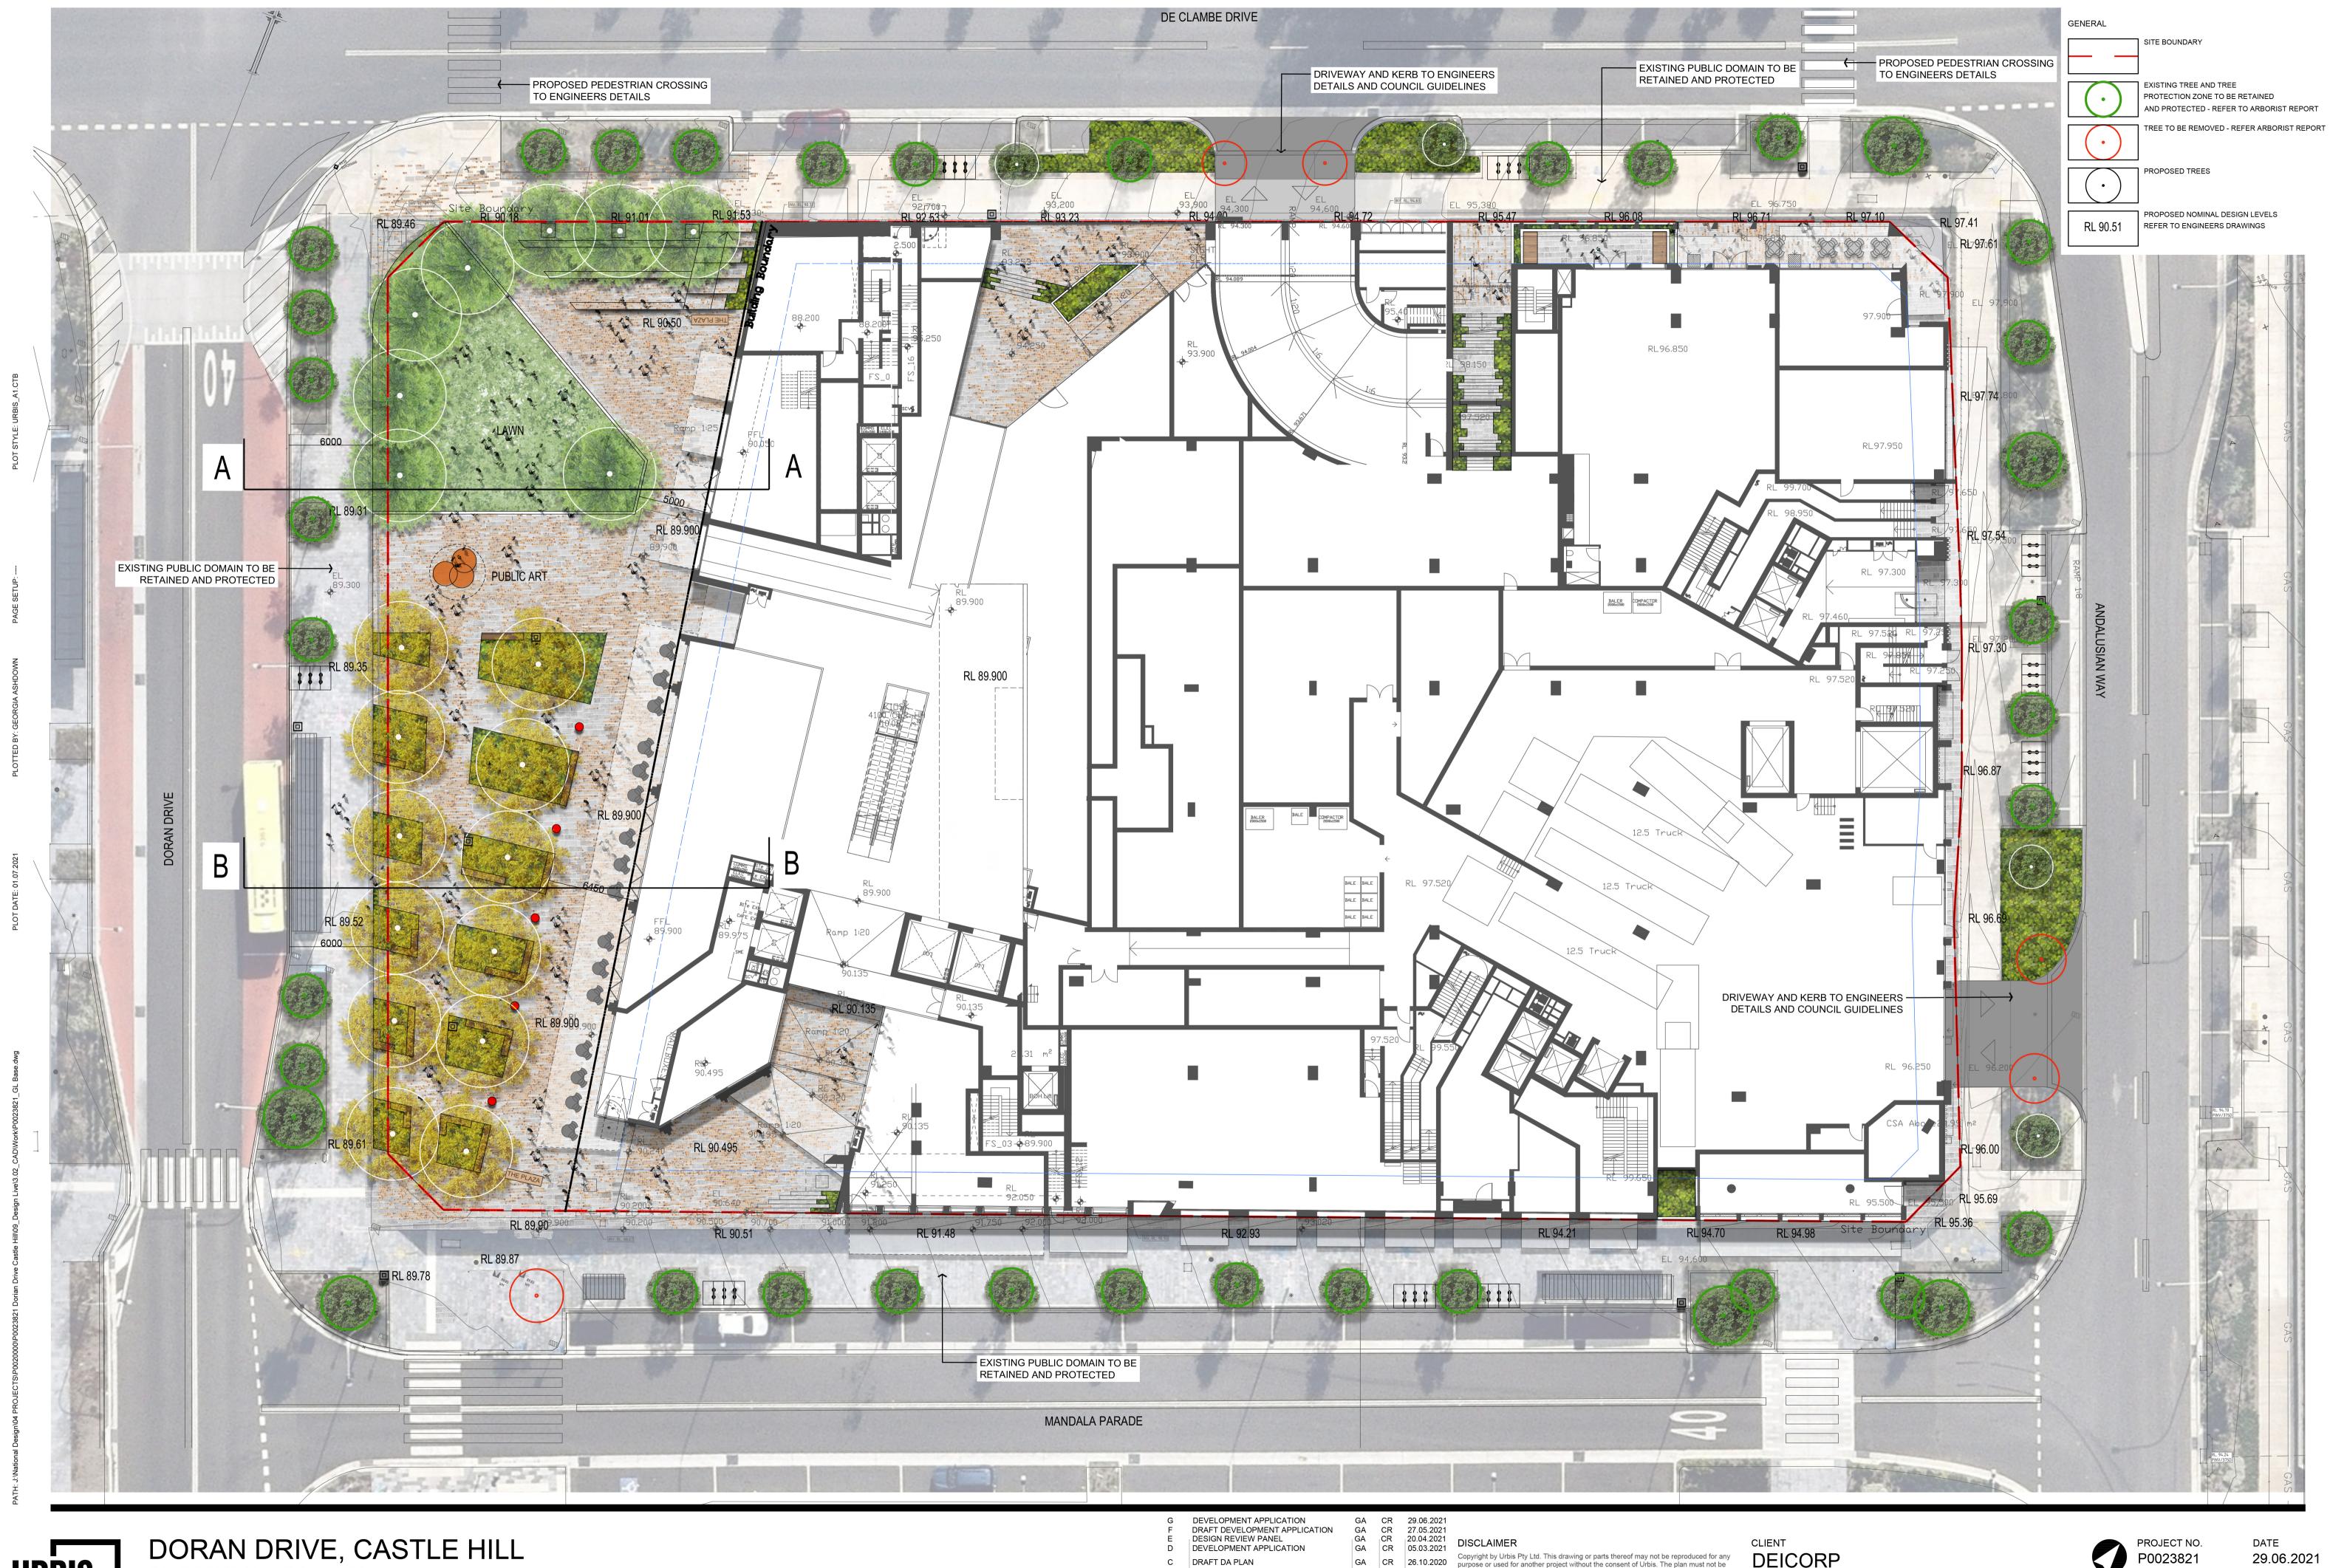



DORAN DRIVE, CASTLE HILL GLILLUSTRATIVE PLAN

Angel Place, Level 8, 123 Pitt Street | Sydney NSW 2000 Australia | +61 2 8233 9900 | URBIS Pty Ltd | ABN 50 105 256 228

C DRAFT DA PLAN B DRFTA DA PLAN A DRAFT DA PLAN

REV DESCRIPTION

GA CR 26.10.2020 Copyright by Urbis Pty Ltd. This drawing or parts thereof may not be reproduced for any purpose or used for another project without the consent of Urbis. The plan must not be used for ordering, supply or installation and no relevance should be placed on this plan for any financial dealing of the land. This plan is consential and in facility. GA CR 12.10.2020 any financial dealing of the land. This plan is conceptual and is for discussion purposes only and subject to further detail study, Council approval, engineering input, and survey.

DWN CHK DATE

asset for discussion purposes only and subject to further detail study, Council approval, engineering input, and survey. Cadastral boundaries, areas and dimensions are approximate only. Written figured dimensions shall take preference to scaled dimensions.

