

amendments			
issue	details	by	date
a	issue for information	jd	2104202
b	revised column layout	lcj	0706202
c	issue for da	gla	0807202

doran drive


de clambe drive

andalusian way



mandala parade

BASEMENT 1 PLAN
PROPOSED RETAIL & COMMERCIAL
DORAN DRIVE PRECINCT
DORAN DRIVE, CASTLE HILL NSW 2154
FOR DEICORP PROJECTS (SHOWGROUND) PTY LTD
21015 SK 1.03 C

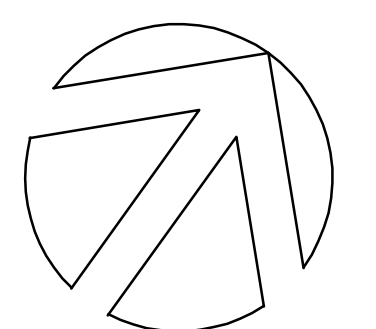

verify all dimensions on site prior to commencement of work
figured dimensions to be taken in preference to scaling


amendments			
issue	details	by	date
a	issue for information	jd	21042021
b	issue for information	GLA	06052021
c	issue for information	STA	19052021
d	revised column layout	LCJ	07062021
e	mail layout amended	VR	17062021
f	mail layout amended	VR	21062021
g	updated to reflect latest layout	GLA	01/07/2021
h	issue for DA	STA	08072021



GROUND LEVEL PLAN
PROPOSED RETAIL & COMMERCIAL
DORAN DRIVE PRECINCT
DORAN DRIVE, CASTLE HILL NSW 2154
FOR DEICORP PROJECTS (SHOWGROUND) PTY LTD
21015 SK 1.04 H



april 2021 scale 1:200 @ A1

0 2 4 8 16m

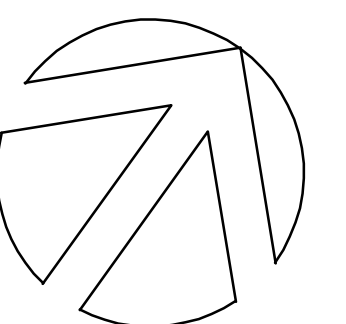

verify all dimensions on site prior to commencement of work
figured dimensions to be taken in preference to scaling

amendments			
issue	details	by	date
a	issue for information	jd	21042021
b	issue for information	gla	05052021
c	issue for information	gla	19052021
d	revised column layout	lcj	07062021
e	mail layout amended	VR	17062021
f	mail layout amended	VR	21062021
g	updated to reflect latest layout	GLA	01/07/2021
h	issue for DA	GLA	08/07/2021

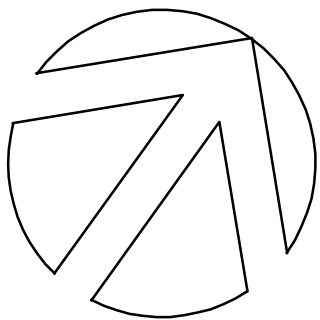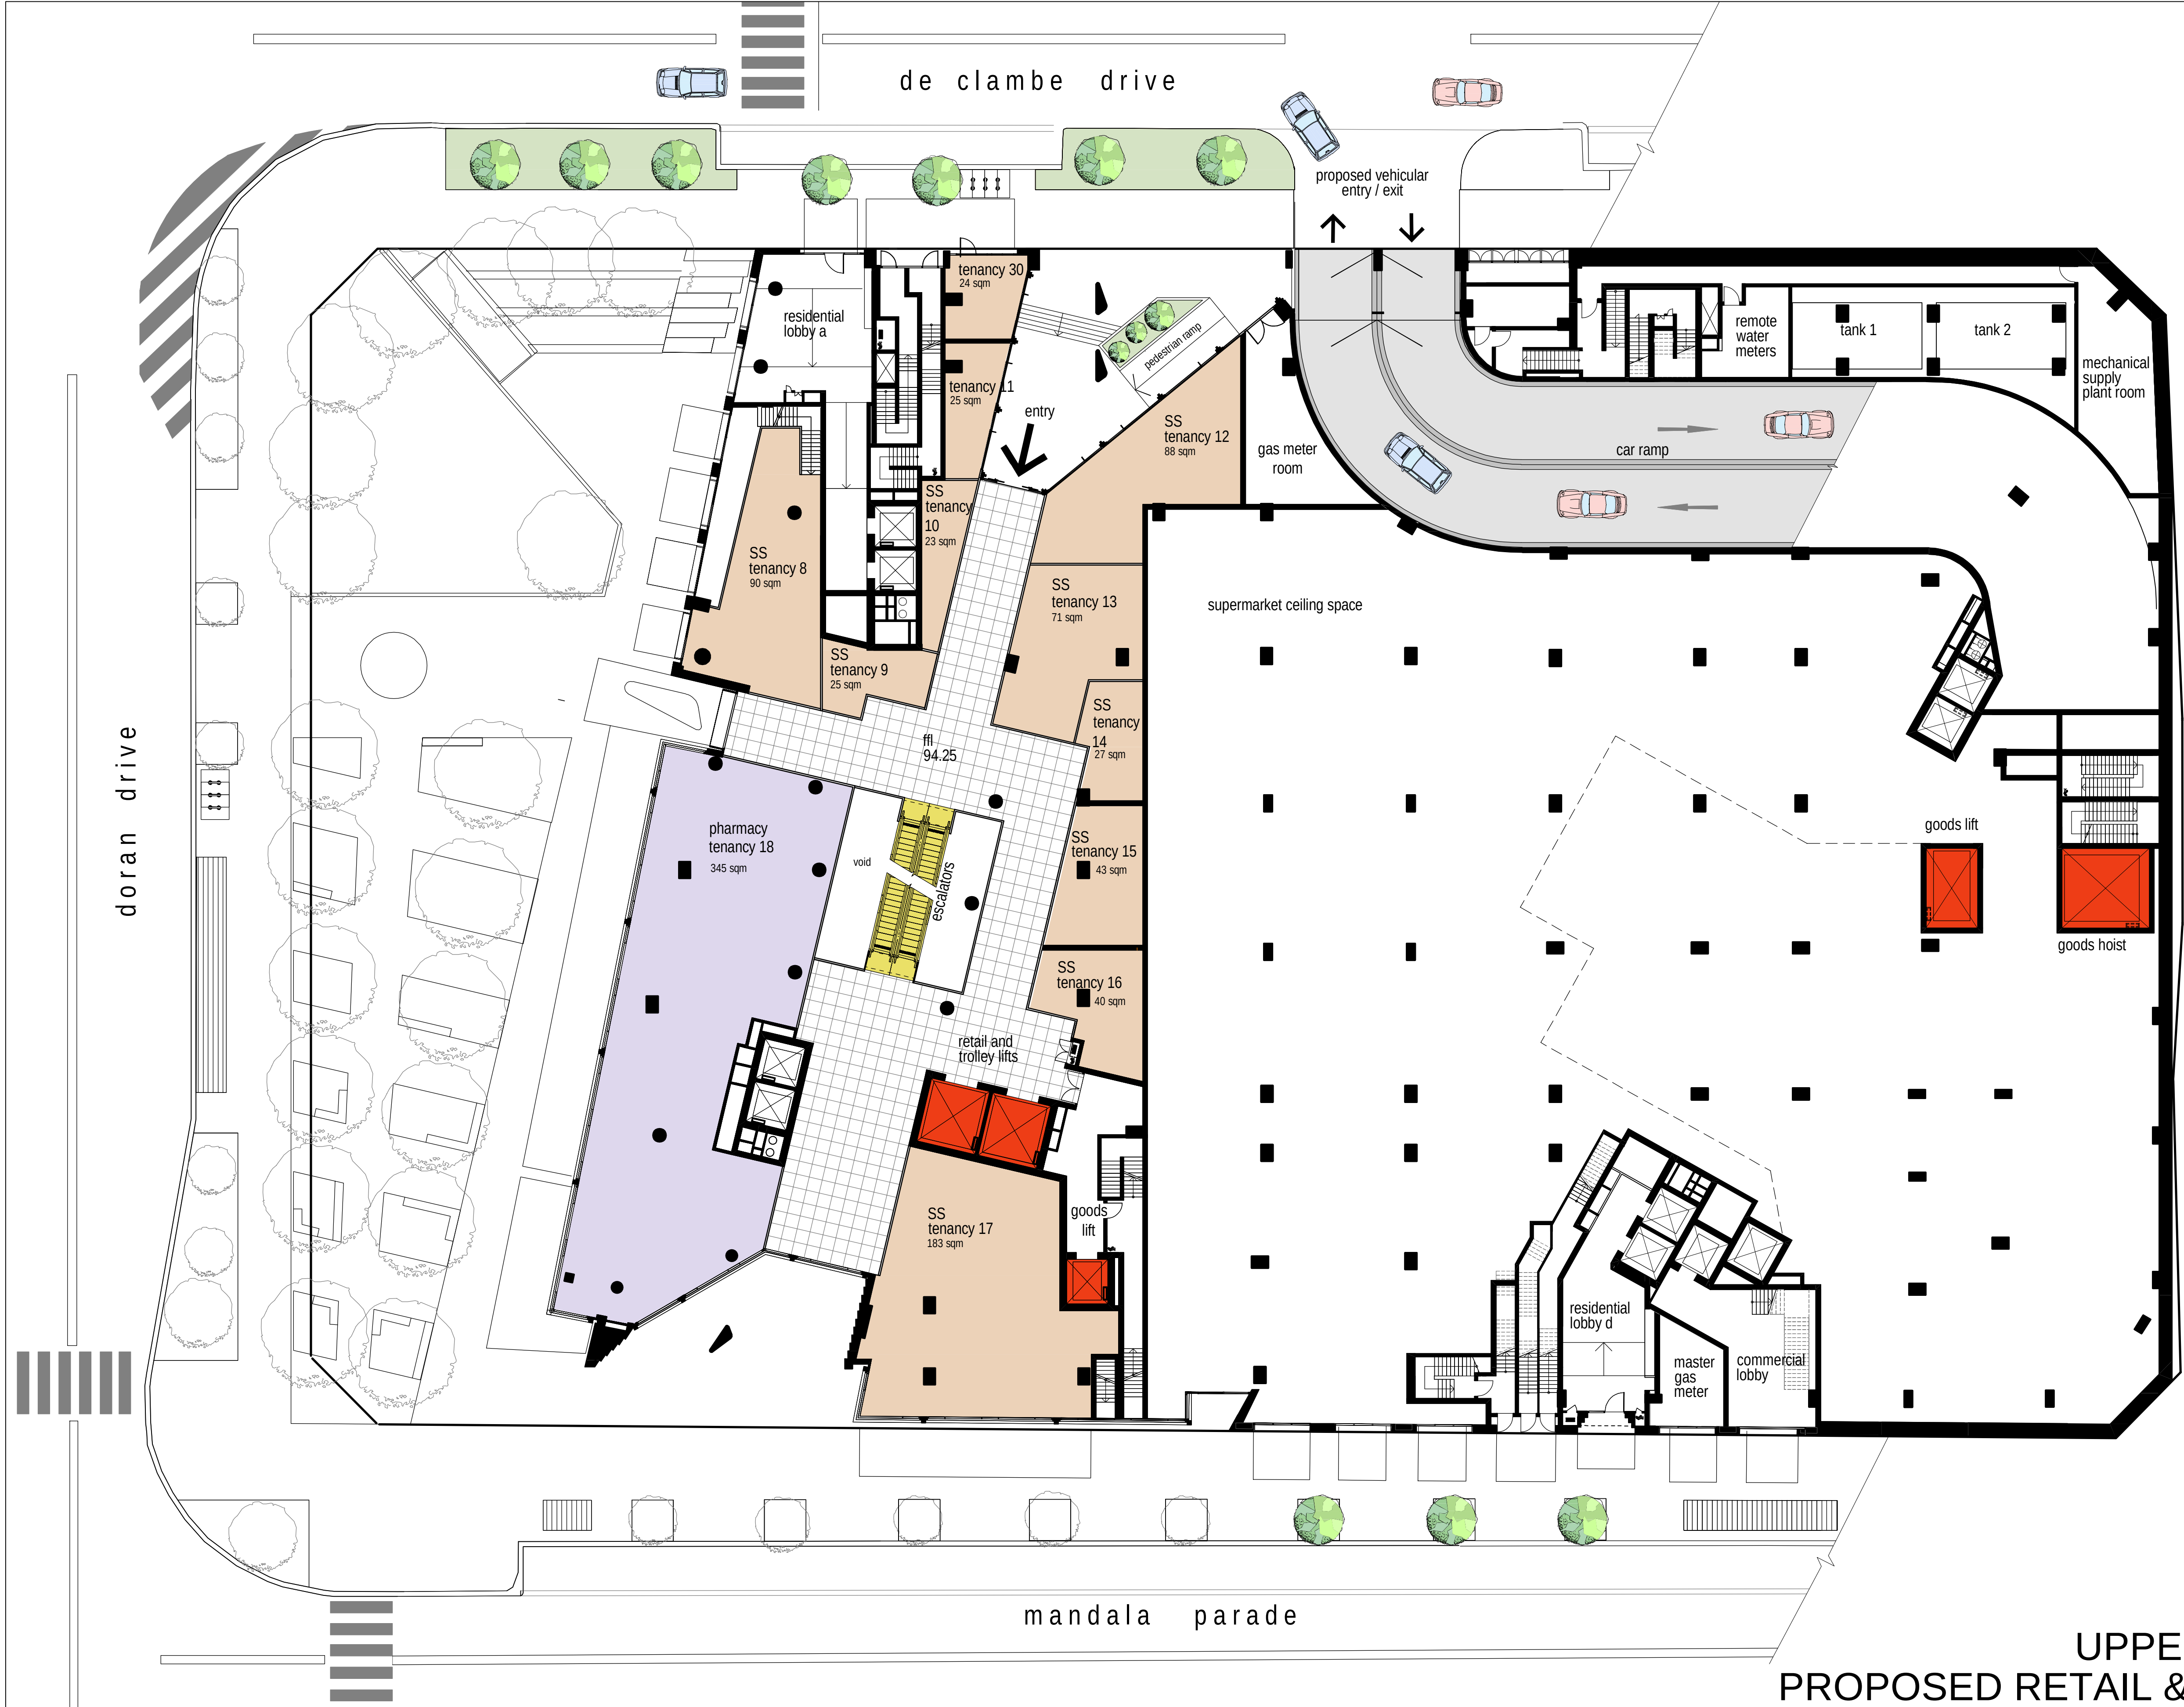

UPPER LEVEL PLAN
 PROPOSED RETAIL & COMMERCIAL
 DORAN DRIVE PRECINCT
 DORAN DRIVE, CASTLE HILL NSW 2154
 FOR DEICORP PROJECTS (SHOWGROUND) PTY LTD
 21015 SK 1.05 G

amendments			
issue	details	by	date
a	issue for information	jd	21042021
b	T25 & T26 revision	lq	26042021
c	issue for information	lq	06052021
d	tenancy 27 added	GLA	07052021
e	issue for information	GLA	01052021
f	issue for information	MCJ	19052021
g	revised column layout	LCJ	07062021
h	mail layout amended	VR	17062021
j	mail layout amended	VR	21062021
k	updated to reflect latest layout	GLA	01/07/2021
l	issue for da	GLA	08/07/2021



LEVEL 1 PLAN
 PROPOSED RETAIL & COMMERCIAL
 DORAN DRIVE PRECINCT
 DORAN DRIVE, CASTLE HILL NSW 2154
 FOR DEICORP PROJECTS (SHOWGROUND) PTY LTD
 21015 SK 1.06 L

april 2021 scale 1:200 @ A1

