

An architectural rendering of a modern multi-story building facade. The building features a mix of materials, including light-colored brick and large glass panels. Several floors have balconies and terraces with lush green plants and trees. The ground floor has large glass windows and doors, suggesting a commercial or public space. In the foreground, there are silhouettes of people walking and sitting at outdoor tables, and a few cars parked on the street. The overall scene is bright and sunny.

DORAN DRIVE

FACADE & EXTERNAL SIGNAGE

STRATEGY


08.07.2021 - Rev B

TURNER

01
CIRCULATION


CIRCULATION

VEHICLE AND PEDESTRIAN CIRCULATION

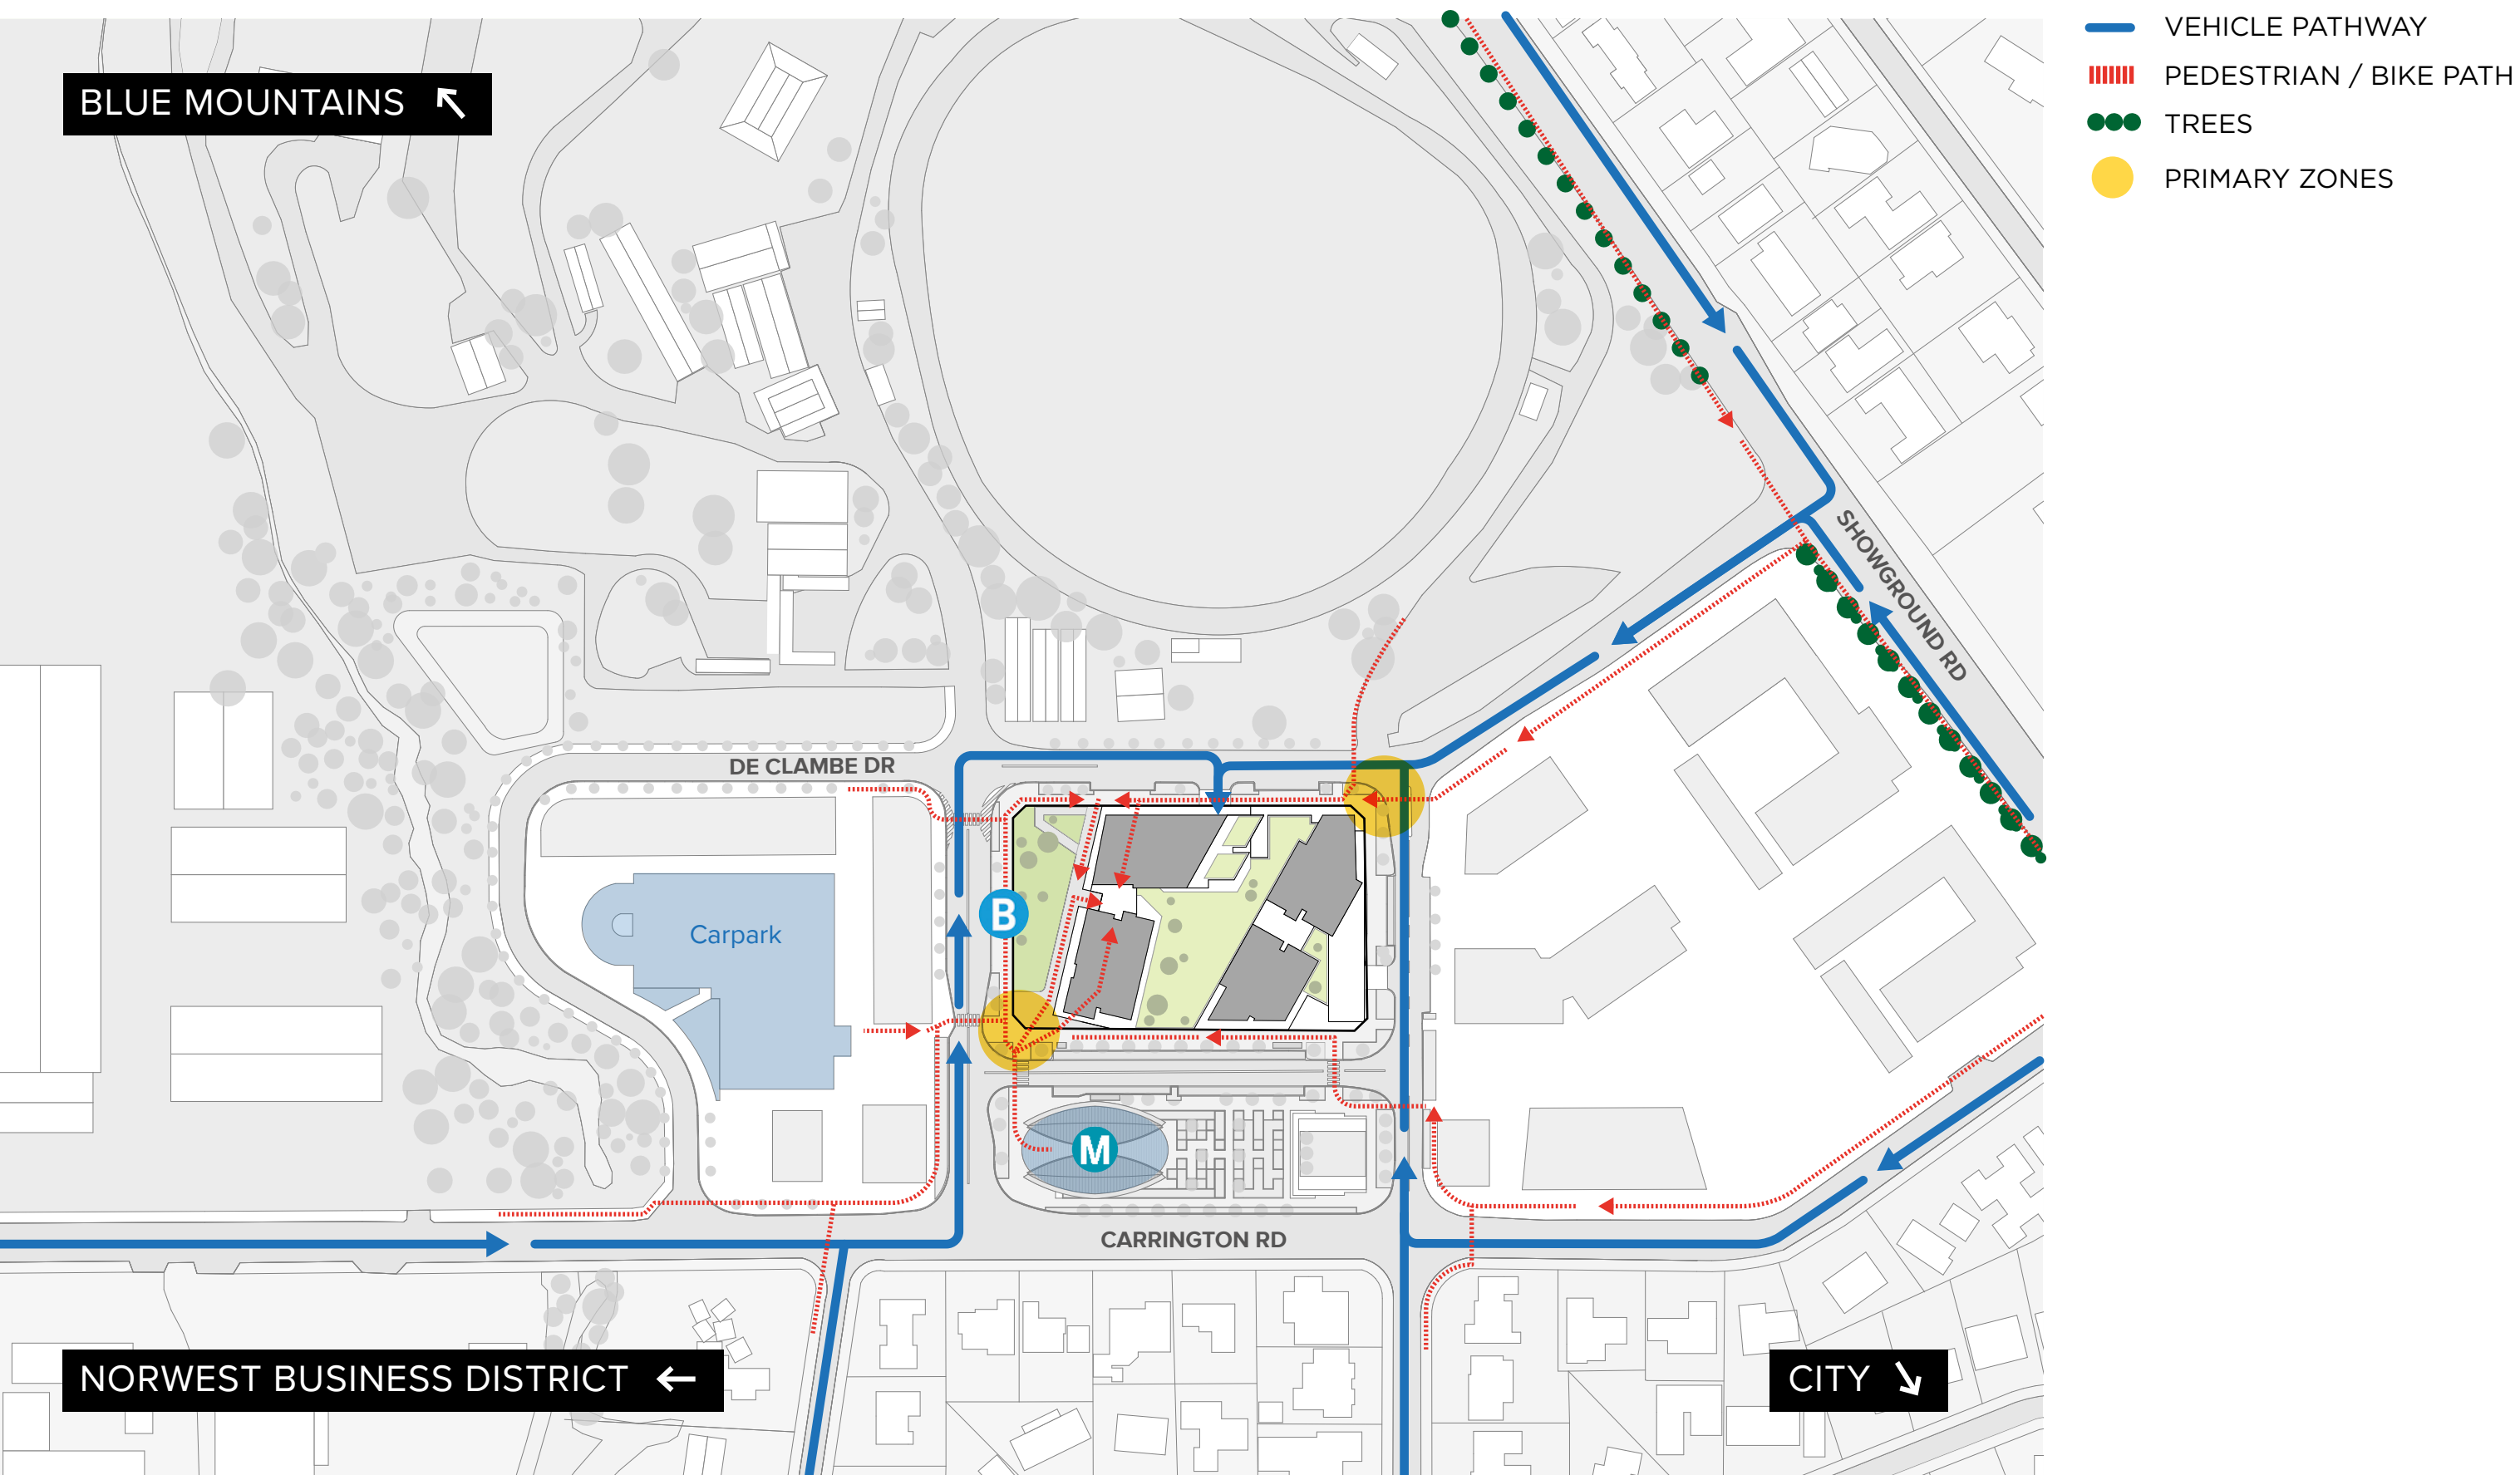

FACADE SIGNAGE VIEWS

PROPOSED SIGNAGE LOCATIONS

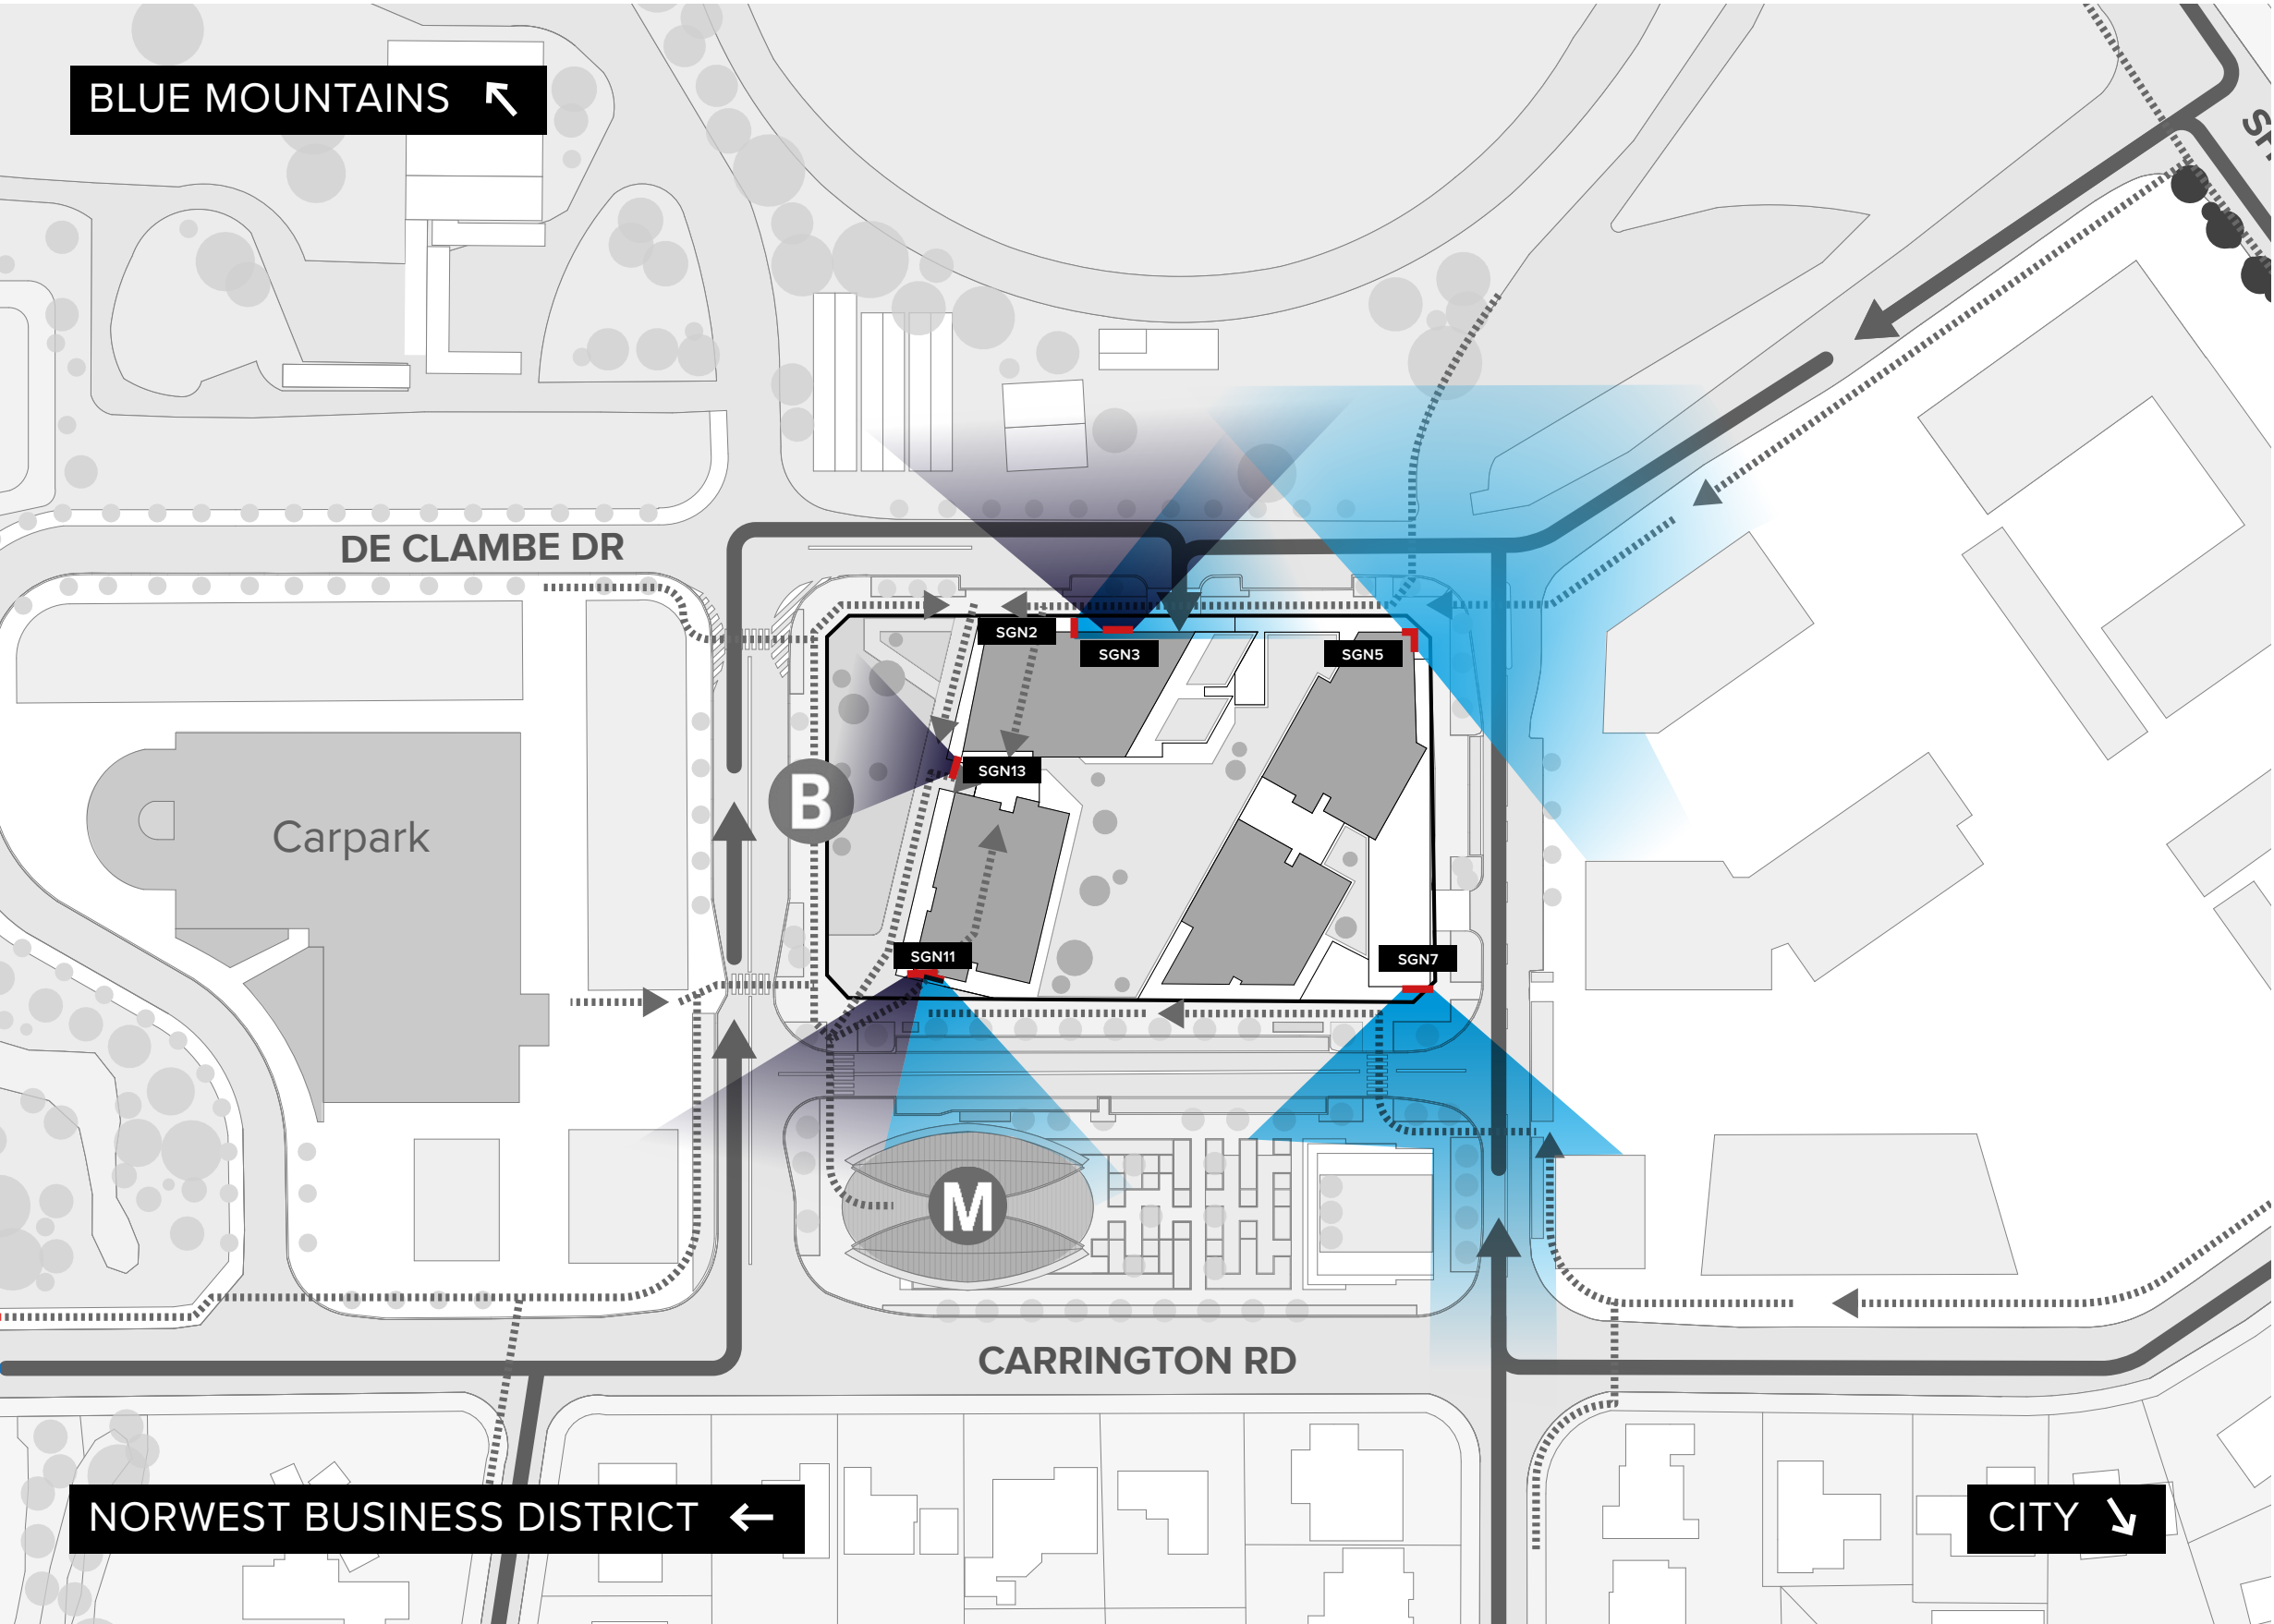

- BRANDING
- TENANT DIRECTORY
- BOTH COMBINED VIEWS

02

ELEVATIONS

NORTH ELEVATION

EXTERNAL FACADE ZONES

Signage Key



Notes



Rev.	Date	Approved By	Revision Notes
A	08.07.2021	AA	STRATEGY
B	08.07.2021	MP	STRATEGY

Project Title
DORAN DRIVE
FACADE & EXTERNAL SIGNAGE
DORAN DRIVE PRECINCT, CASTLE HILL


Drawing Title
NORTH ELEVATION
EXTERNAL FACADE ZONES

Scale Varies	Project No. 19068	Drawn by MP	North
Status STRATEGY	Dwg No. A-690-201	Rev B	

EAST ELEVATION

EXTERNAL FACADE ZONES

Signage Key

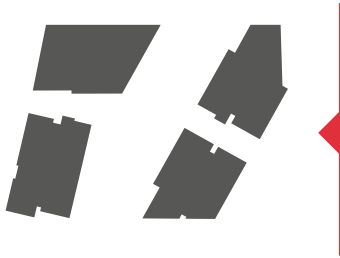

Notes



Rev.	Date	Approved By	Revision Notes
A	08.07.2021	AA	STRATEGY
B	08.07.2021	MP	STRATEGY

Project Title
DORAN DRIVE
FACADE & EXTERNAL SIGNAGE
DORAN DRIVE PRECINCT, CASTLE HILL

Drawing Title
EAST ELEVATION
EXTERNAL FACADE ZONES

Scale Varies	Project No. 19068	Drawn by MP	North
Status STRATEGY	Dwg No. A-690-202	Rev B	

SOUTH ELEVATION


EXTERNAL FACADE ZONES

TURNER


ONE Oxford Street
Parramatta NSW 2150
02 9633 9000
nerstudio.com.au

THIS DRAWING IS THE COPYRIGHT © OF TURNER. NO REPRODUCTION WITHOUT PERMISSION, UNLESS NOTED OTHERWISE THIS DRAWING IS NOT FOR CONSTRUCTION. ALL DIMENSIONS AND LEVELS ARE TO BE CHECKED ON SITE PRIOR TO THE COMMENCEMENT OF WORK. INFORM TURNER OF ANY DISCREPANCIES FOR CLARIFICATION BEFORE PROCEEDING WITH WORK. DRAWINGS ARE NOT TO BE SCALED. USE ONLY FIGURED DIMENSIONS. REFER TO CONSULTANT DOCUMENTATION FOR FURTHER INFORMATION.

Signage Key

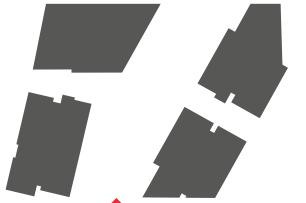

Notes

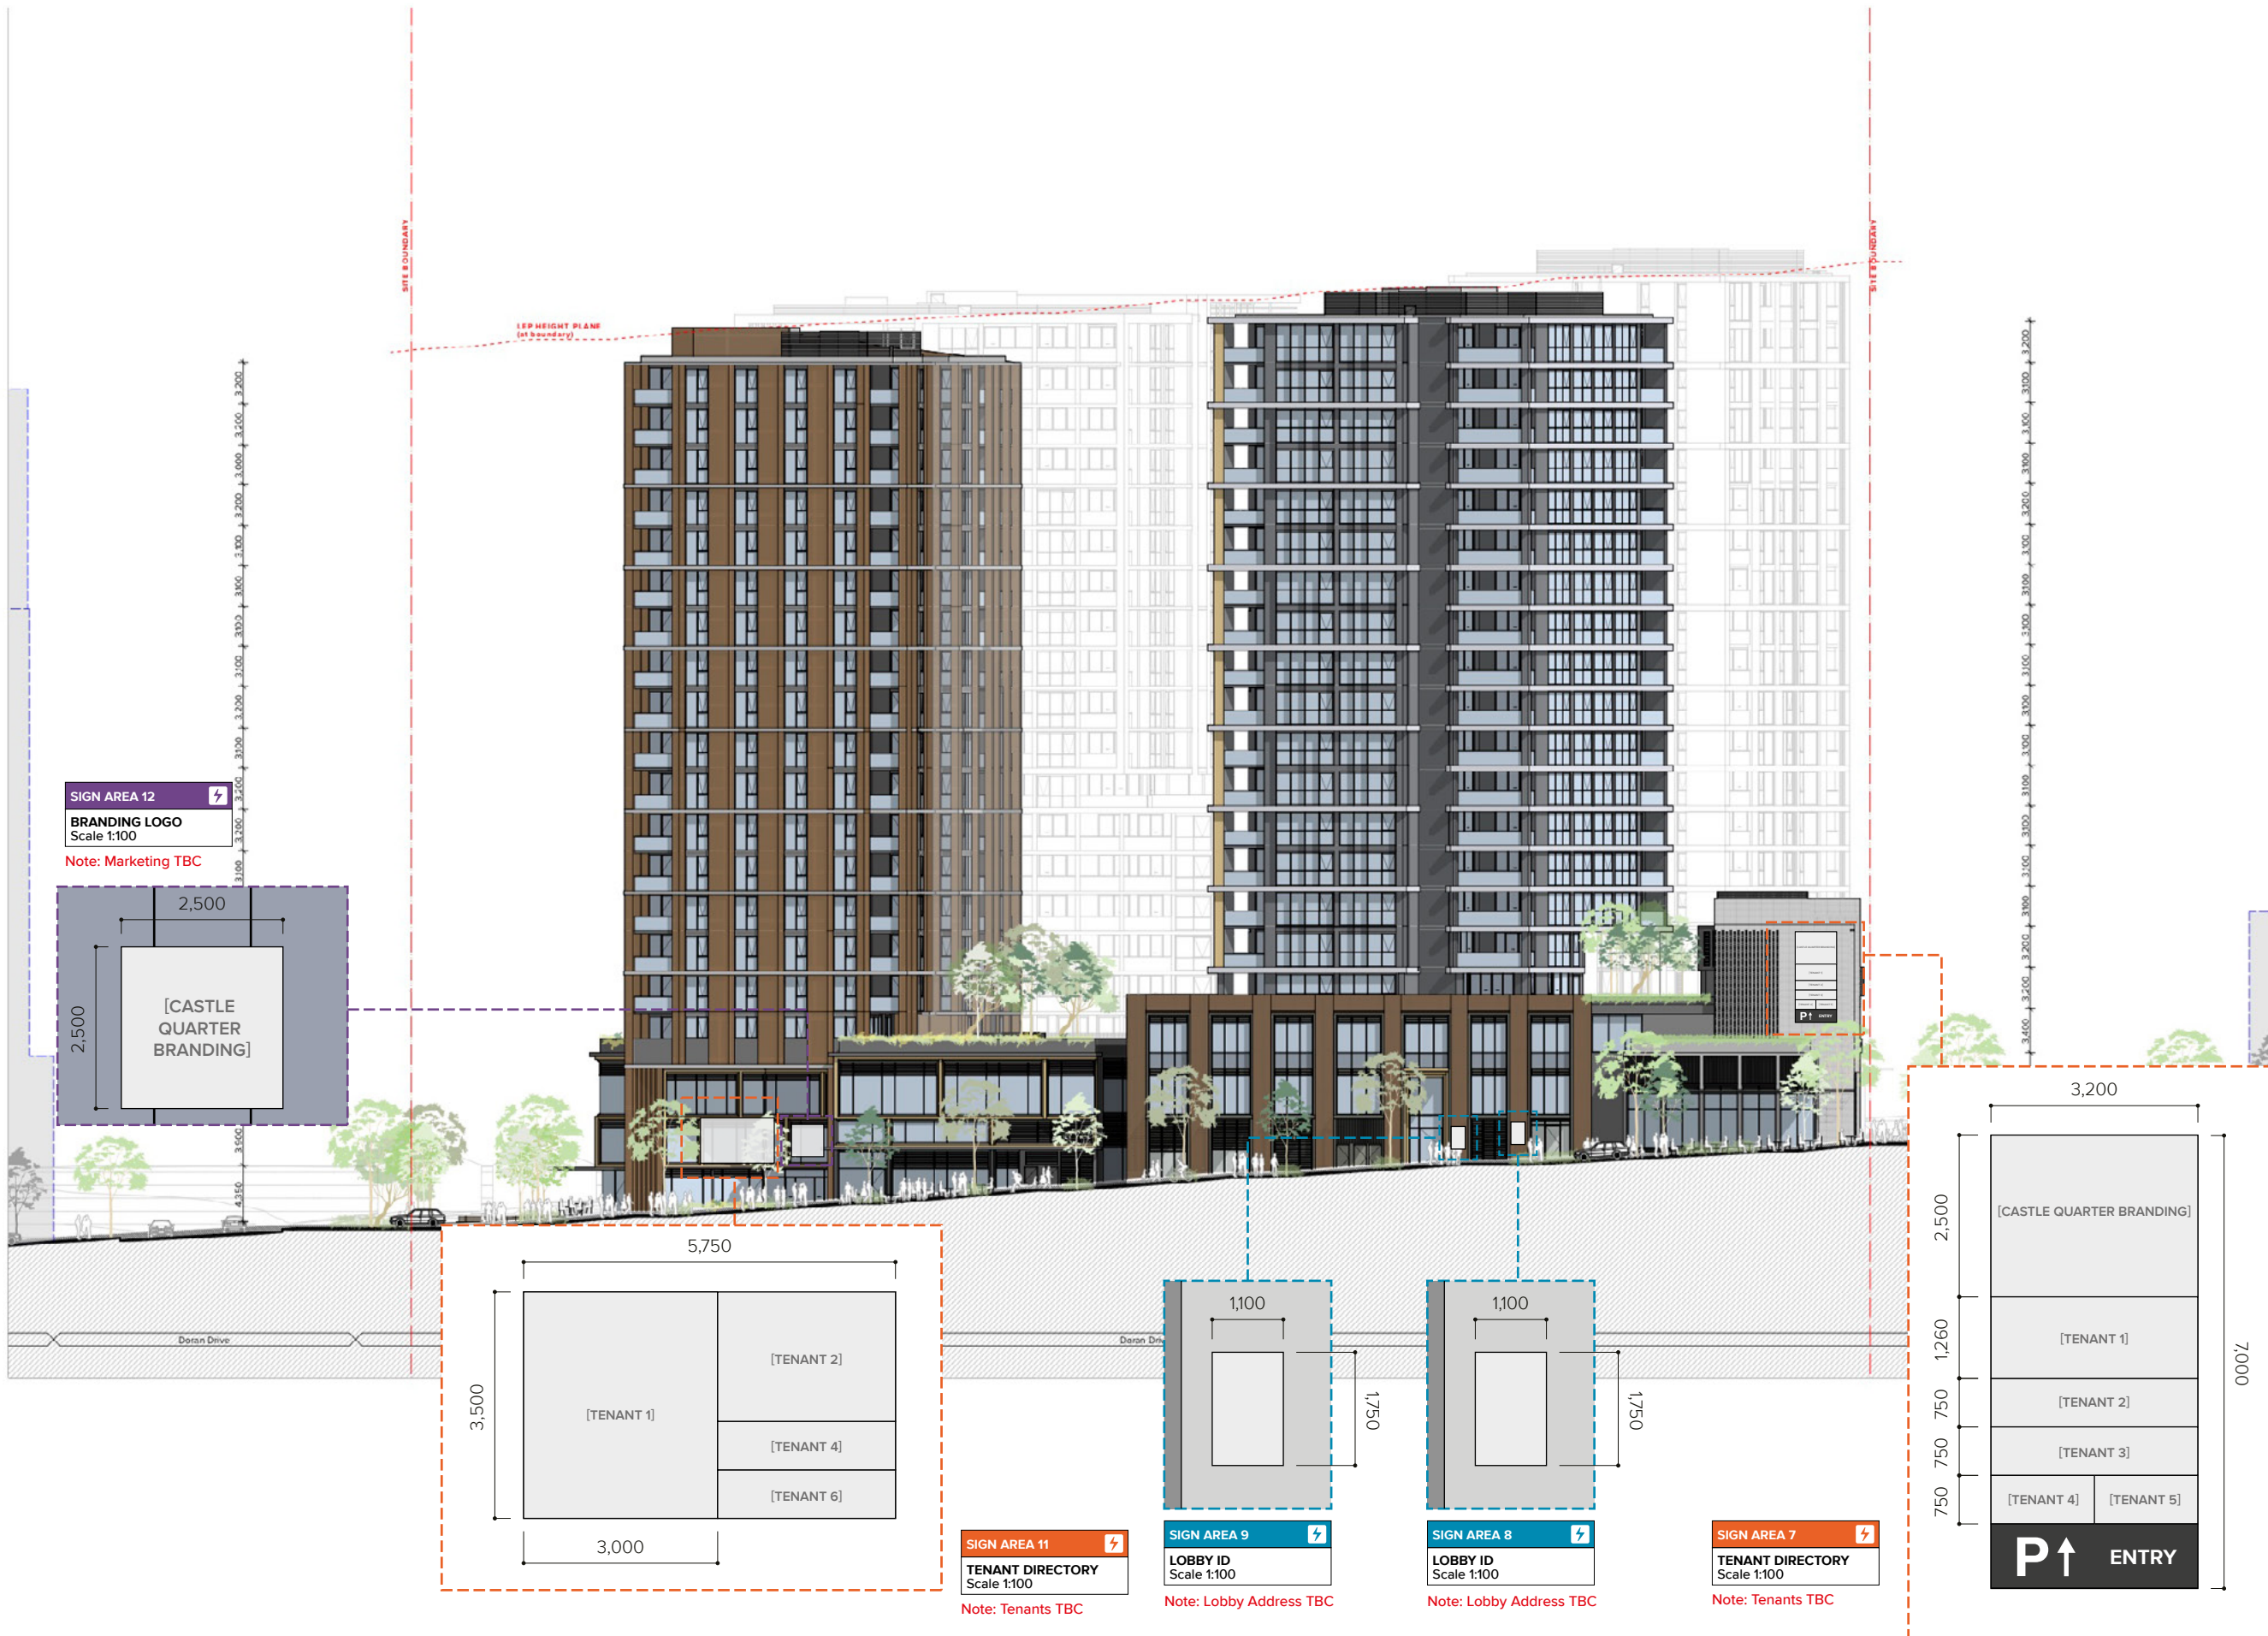

Rev.	Date	Approved By	Revision Notes
A	08.07.2021	AA	STRATEGY
B	08.07.2021	MP	STRATEGY

Project Title
DORAN DRIVE
FACADE & EXTERNAL SIGNAGE
DORAN DRIVE PRECINCT, CASTLE HILL

Drawing Title
SOUTH ELEVATION
EXTERNAL FACADE ZONES


Scale Varies	Project No. 19068	Drawn by MP	North
Status STRATEGY	Dwg No. A-690-203	Rev B	

DLCS Quality Endorsed Company ISO 9001:2015, Registration Number 20476
Nominated Architect: Nicholas Turner 6695, ABN 86 064 084 911

WEST ELEVATION

EXTERNAL FACADE ZONES

Signage Key

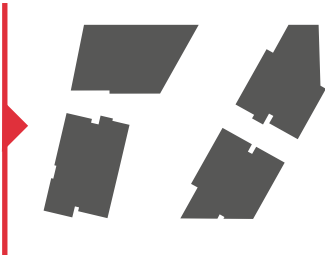

Notes



Rev.	Date	Approved By	Revision Notes
A	08.07.2021	AA	STRATEGY
B	08.07.2021	MP	STRATEGY

Project Title
DORAN DRIVE
FACADE & EXTERNAL SIGNAGE
DORAN DRIVE PRECINCT, CASTLE HILL

Drawing Title
WEST ELEVATION
EXTERNAL FACADE ZONES

Scale Varies	Project No. 19068	Drawn by MP	North
Status STRATEGY	Dwg No. A-690-204	Rev B	



DORAN DRIVE

FACADE & EXTERNAL SIGNAGE

TURNER