


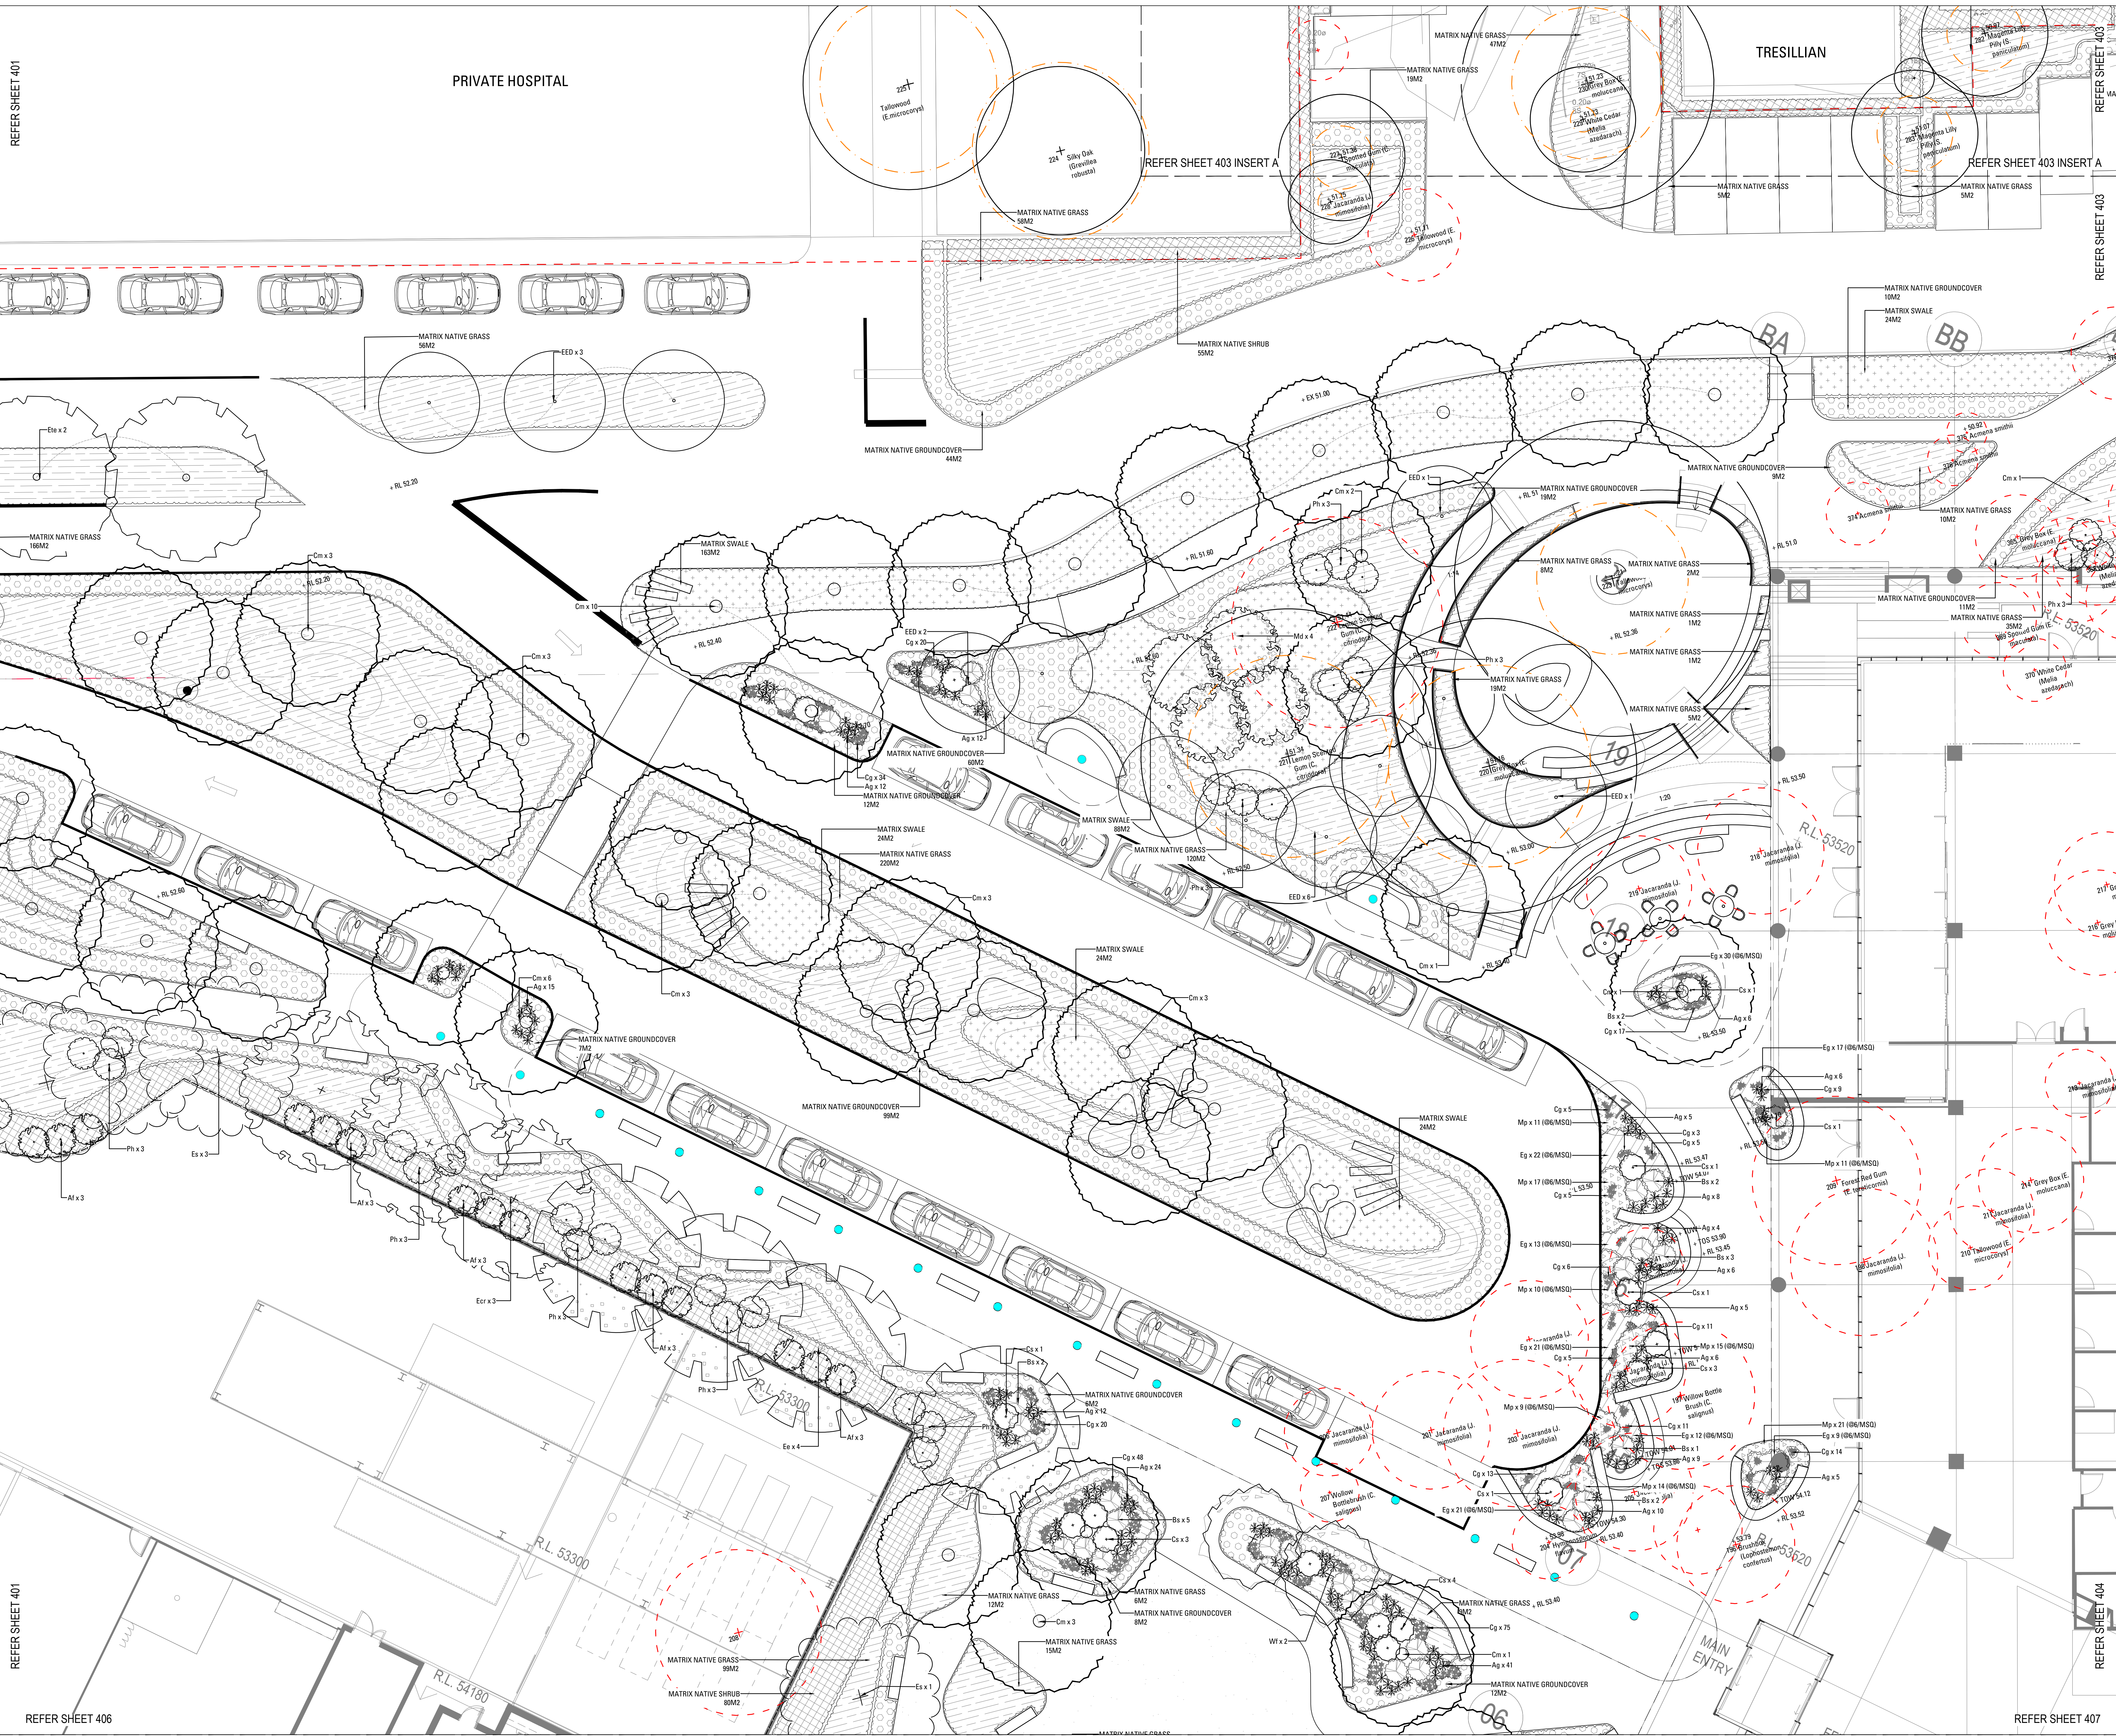









**LEGEND**

**SOFTWORKS**

- EXISTING TREES TO BE RETAINED  
Refer Landscape Specification
- EXISTING TREES TO BE REMOVED  
Refer Landscape Specification
- TREE TPZ  
Refer Arborist Report
- PROPOSED TREE PLANTING  
Refer Landscape Specification
- SHRUB AND ACCENT PLANTING  
Refer Landscape Specification
- BUSH TUCKER MATRIX  
Refer Landscape Specification
- NATIVE SHRUB MATRIX  
Refer Landscape Specification
- SHADE PLANTING MATRIX  
Refer Landscape Specification
- NATIVE GRASS MATRIX  
Refer Landscape Specification
- NATIVE GROUNDCOVER MATRIX  
Refer Landscape Specification
- SWALE MATRIX  
Refer Landscape Specification
- MYOPORUM PARVIFOLIUM  
Refer Landscape Specification
- EREMOPHILA GLABRA  
Refer Landscape Specification

**NOTE**  
CONTRACTOR TO CHECK AND VERIFY ALL DIMENSIONS ON SITE PRIOR TO COMMENCEMENT OF WORK OR PREPARATION OF BIDDING DRAWINGS. DO NOT SCALE THIS DRAWING.

| ISSUE | DATE       | FOR  |
|-------|------------|------|
| A     | 25.11.2021 | SSDA |

**NOTE**  
ALL DRAWINGS TO BE READ IN CONJUNCTION WITH THE TRADE PACKAGE COVER SHEET AND NOTES

**NOT FOR CONSTRUCTION**

**ARCADIA**  
Landscape Architecture  
1/11/2021  
4/11/2021

**NSW GOVERNMENT** **Health Infrastructure**

**CBRE**  
MANAGING CONTRACTOR

**PROJECT**  
NEPEAN HOSPITAL  
DERBY ST  
KINGSWOOD, NSW, 2747  
NEPEAN  
ARCADIA PROJECT NUMBER  
16-396  
DRAWING KEY

**TRUE NORTH** **PROJECT NORTH**

**SCALE**  
1:200 @A0 DO NOT SCALE

**DRAWN BY** **DESIGNED BY** **CHECKED BY** **APPROVED BY**

**STATUS**  
SSDA  
DRAWING

**SOFTWARES PLAN**

**DRAWING NUMBER**  
NHR-ARD-DRW-LAN-T2B-PLN-0000402

**ISSUE**  
A








| ISSUE | DATE       | FOR  |
|-------|------------|------|
| A     | 25.11.2021 | SSDA |
|       |            |      |
|       |            |      |
NOTE: ALL DRAWINGS TO BE READ IN CONJUNCTION WITH THE TRADE PACKAGE COVER SHEET AND NOTES


NOT FOR CONSTRUCTION

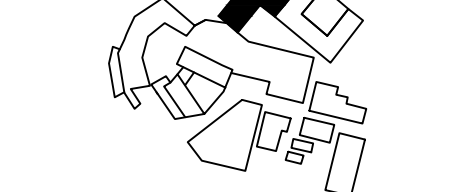

LEGEND

SOFTWARES

- EXISTING TREES TO BE RETAINED  
Refer Landscape Specification
- EXISTING TREES TO BE REMOVED  
Refer Landscape Specification
- TREE TPZ  
Refer Arborist Report
- PROPOSED TREE PLANTING  
Refer Landscape Specification
- SHRUB AND ACCENT PLANTING  
Refer Landscape Specification
- BUSH TUCKER MATRIX  
Refer Landscape Specification
- NATIVE SHRUB MATRIX  
Refer Landscape Specification
- SHADE PLANTING MATRIX  
Refer Landscape Specification
- NATIVE GRASS MATRIX  
Refer Landscape Specification
- NATIVE GROUNDCOVER MATRIX  
Refer Landscape Specification
- SWALE MATRIX  
Refer Landscape Specification
- MYOPORUM PARVIFOLIUM  
Refer Landscape Specification
- EREMOPHILA GLABRA  
Refer Landscape Specification

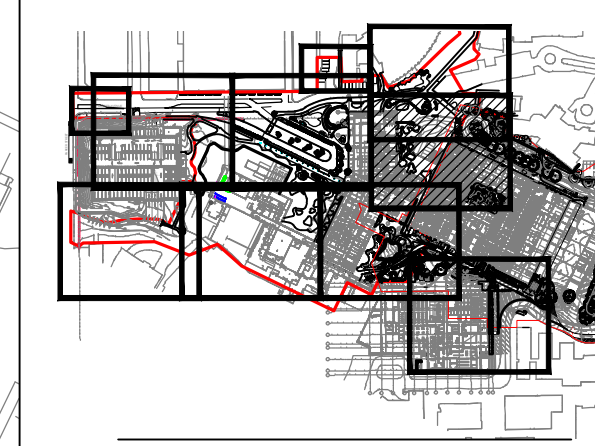

LANDSCAPE KEY PLAN

GATEWAY CLINIC

REFER SHEET 403

REFER SHEET 406


REFER SHEET 403

REFER SHEET 402

REFER SHEET 402

REFER SHEET 406



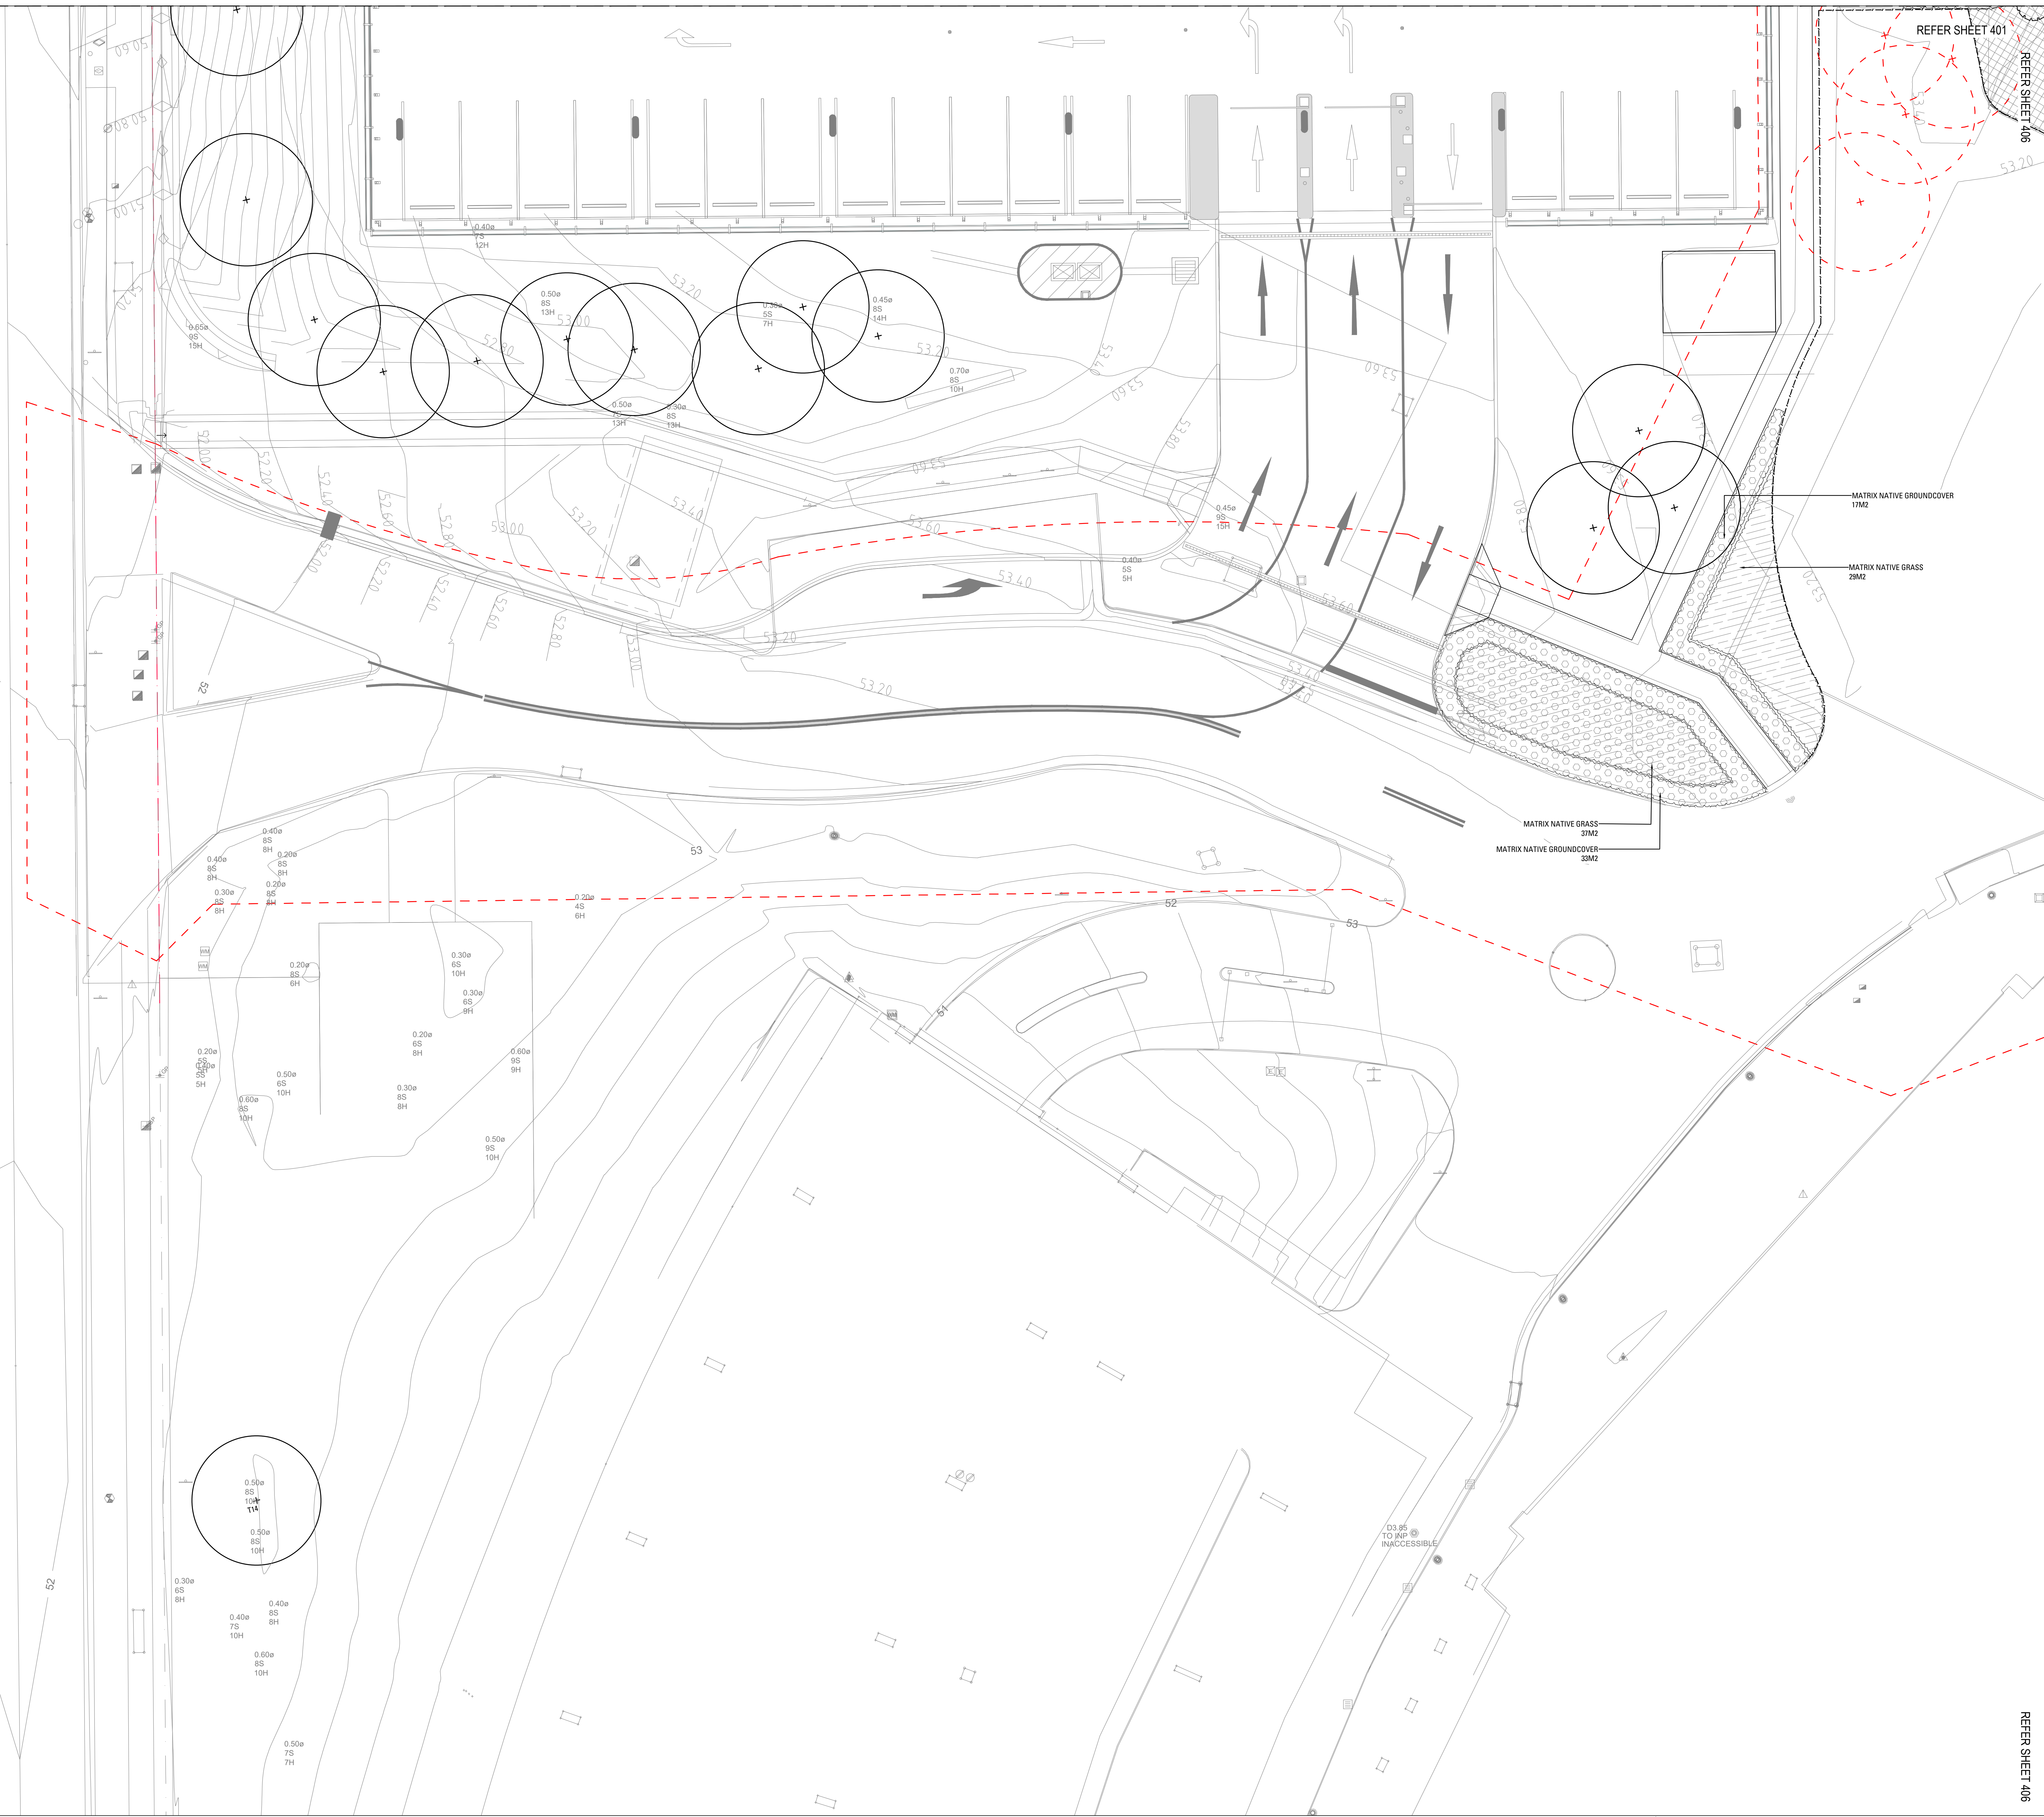

REFER SHEET 406

## LENDWORKS

**EXISTING TREES TO BE RETAINED**  
Refer Landscape Specification

**EXISTING TREES TO BE REMOVED**  
Refer Landscape Specification

**TREE TPZ**  
Refer Arborist Report

**PROPOSED TREE PLANTING**  
Refer Landscape Specification

**BURSH AND ACCENT PLANTING**  
Refer Landscape Specification

**SHUB TUCKER MATRIX**  
Refer Landscape Specification

**NATIVE SHRUB MATRIX**  
Refer Landscape Specification

**SHADE PLANTING MATRIX**  
Refer Landscape Specification

**NATIVE GRASS MATRIX**  
Refer Landscape Specification

**NATIVE GROUNDCOVER MATRIX**  
Refer Landscape Specification

**SWALE MATRIX**  
Refer Landscape Specification

**MYOPORUM PARVIFOLIUM**  
Refer Landscape Specification

**EREMOPHILA GLABRA**  
Refer Landscape Specification

ARCADIA

11000 N. 110th Street, Suite 100  
 Phoenix, AZ 85028  
 Phone: 602.998.2883  
 Fax: 602.998.2884  
 e: info@arcadia.com

NOTE:

CONTRACTOR TO CHECK AND VERIFY ALL DIMENSIONS  
 ON SITE PRIOR TO COMMENCEMENT OF WORK OR  
 PREPARATION OF SHOP DRAWINGS. DO NOT SCALE THIS  
 DRAWING.

| ISSUE | DATE       | FOR  |
|-------|------------|------|
| A     | 25.11.2021 | SSGA |
|       |            |      |
|       |            |      |
|       |            |      |

NOTE:

ALL DRAWINGS TO BE READ IN  
 CONJUNCTION WITH THE TRADE PACKAGE  
 COVER SHEET AND NOTES

NOT FOR CONSTRUCTION

NOTE:  
ALL DRAWINGS TO BE READ IN  
CONJUNCTION WITH THE TRADE PACKAGE  
COVER SHEET AND NOTES

NOT FOR CONSTRUCTION



IENT




MANAGING CONTRACTOR

PROJECT  
EPEAN HOSPITAL

ERBY ST  
INGSWOOD, NSW, 2747  
EPEAN

RADIA PROJECT NUMBER  
S-396

DRAWING KEY

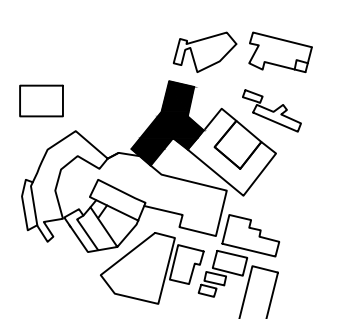

TRUE NORTH

PROJECT NORTH

SCALE

(00) @A0 DO NOT SCALE

DRAWN BY: DE                      CHECKED BY: MB  
 DESIGNED BY: MB                  APPROVED BY: MB  
 STATUS  
 SDA  
 DRAWING


## SOFTWARES PLAN

|                                    |       |
|------------------------------------|-------|
| DRAWING NUMBER                     | ISSUE |
| HR-ARD-DRW-LAN-T2B-<br>PLN-0000405 | A     |





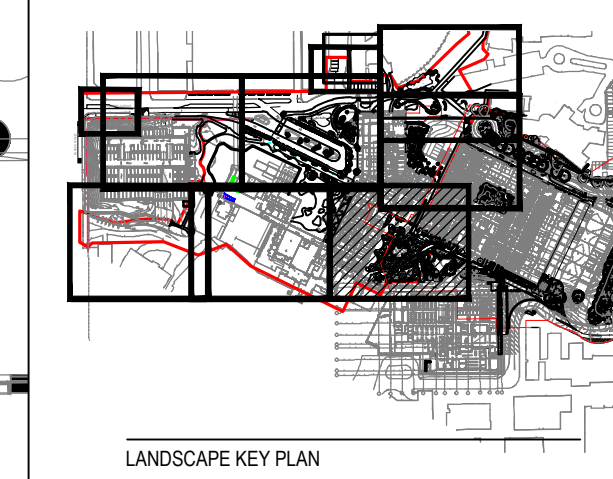

[illegible]

NOT FOR CONSTRUCTION



|                 |                 |
|-----------------|-----------------|
| DRAWN BY: SE    | CHECKED BY: MB  |
| DESIGNED BY: MB | APPROVED BY: MB |
| STATUS          |                 |
| SSDA            |                 |
| DRAWING         |                 |

|                                     |       |
|-------------------------------------|-------|
| DRAWING NUMBER                      | ISSUE |
| NHR-ARD-DRW-LAN-T2B-<br>PLN-0000407 | A     |



