| LEVEL 01 | | 1 x 24 CORE SMOF 0S2 CA |
|--------------------------------------------------------------------------|--------------------------------------------------------------------------------|---------------------------------|
| | | STAGE 2 CARRIER ROOM |
| ç | NBN INCOMING FIBRE CABLES | |
| EXIST. CAMPUS DISTRIBUTOR SOUTH DOWNGRADED TO BUILDING DISTRIBUTOR | EXIST. CAMPUS DISTRIBUTOR NORTH BLOCK DOWNGRADED TO BUILDING DISTRIBUTOR | STAGE 2 CAMPUS DISTRIBUTOR ROOM |
| | | SERVER SERVER CI |
| | 1 x 48C SMOF CABLE + 1 x 100 PAIR CAT 3 COPPER CABLE | |
| LEVEL 00 | <u>8</u> | |

LEVEL 04


LEVEL 03

LEVEL 02

LEVEL 05

LEVEL 06

LEVEL 07

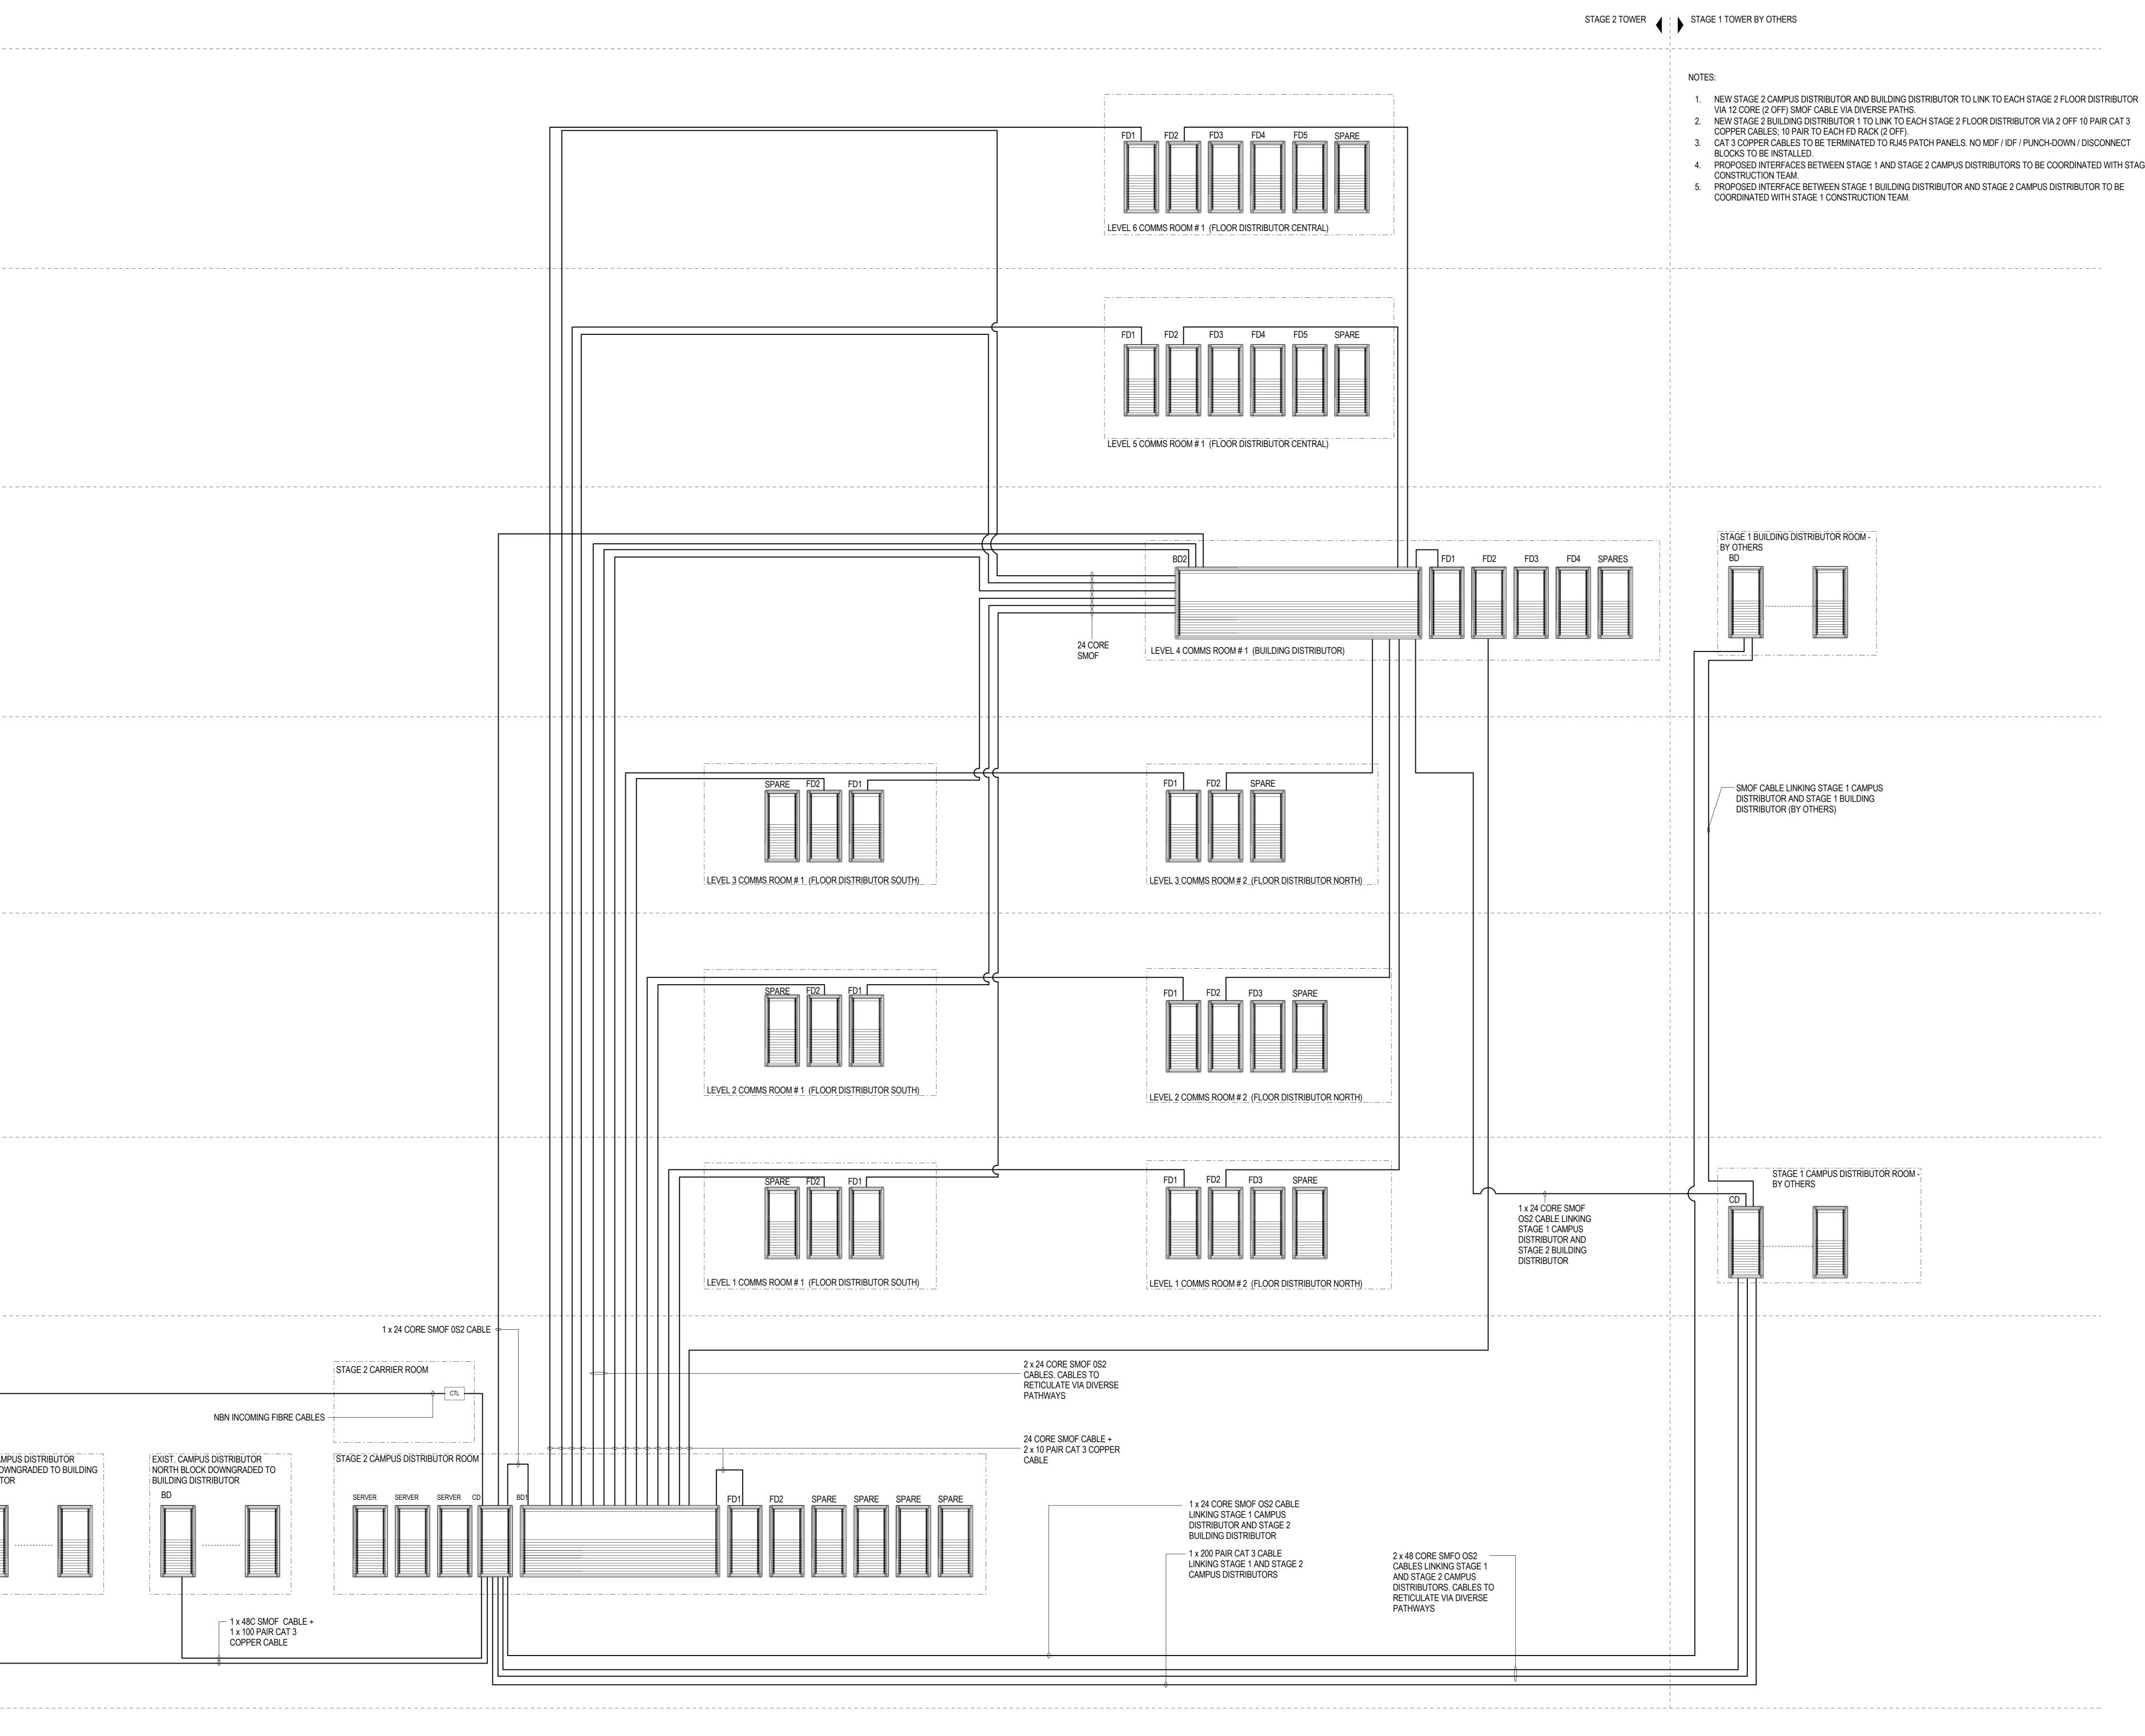

ELECTRICAL / COMMS / VERTICAL TRANSPORT



2. NEW STAGE 2 BUILDING DISTRIBUTOR 1 TO LINK TO EACH STAGE 2 FLOOR DISTRIBUTOR VIA 2 OFF 10 PAIR CAT 3 3. CAT 3 COPPER CABLES TO BE TERMINATED TO RJ45 PATCH PANELS. NO MDF / IDF / PUNCH-DOWN / DISCONNECT 4. PROPOSED INTERFACES BETWEEN STAGE 1 AND STAGE 2 CAMPUS DISTRIBUTORS TO BE COORDINATED WITH STAGE 1 5. PROPOSED INTERFACE BETWEEN STAGE 1 BUILDING DISTRIBUTOR AND STAGE 2 CAMPUS DISTRIBUTOR TO BE

| general@jhaengineers.com.au |
|------------------------------------------------|
| www.jhaservices.com |
| INTELLECTUAL PROPERTY |
| COPYRIGHT BVN ARCHITECTURE PTY LIMITED. UNLESS |

DOCUMENT ARE SUBJECT TO PAYMENT IN FULL OF ALL BVN CHARGES, THIS DOCUMENT MAY ONLY BE USED FOR THE EXPRESS PURPOSE AND PROJECT FOR WHICH IT HAS BEEN CREATED AND DELIVERED, AS NOTIFIED IN WRITING BY BVN;AND THIS DOCUMENT MAY NOT BE OTHERWISE USED, OR COPIED. ANY UNAUTHORISED USE OF THIS DOCUMENT IS AT THE USER'S SOLE RISK AND WITHOUT LIMITING BVN'S RIGHTS THE USER RELEASES AND INDEMNIFIES BVN FROM AND AGAINST ALL LOSS SO ARISING.

OTHERWISE AGREED IN WRITING;ALL RIGHTS TO THIS

NOTE CONTRACTOR TO CHECK AND VERIFY ALL DIMENSIONS ON SITE PRIOR TO COMMENCEMENT OF WORK OR PREPARATION OF SHOP DRAWINGS. DO NOT SCALE THIS

DRAWING

| ISSUE | DATE | FOR |
|-------|----------|-----------------------|
| A | 12.03.21 | 70% SCHEMATIC DESIGN |
| В | 23.04.21 | 100% SCHEMATIC DESIGN |
| | | |
| | | |
| | | |
| | | |
| | | |
| | | |
| | | |
| | | |
| | | |
| | | |
| | | |
| | | |
| | | |
| | | |

PROJECT NEPEAN HOSPITAL - STAGE 2 DERBY ST KINGSWOOD NSW 2747 NEPEAN PROJECT NUMBER 200105 PROJECT NORTH (TRUE NORTH SCALE N.T.S @A0 DO NOT SCALE 0 1000 4000 8000 1:200mm DRAWN BY: CP CHECKED BY: LW DESIGNED BY: LW APPROVED BY: JH

STATUS SCHEMATIC DESIGN DRAWING

ICT BACKBONE CABLING SCHEMATIC

DRAWING NUMBER ISSUE NHR-JHA-DRW-ELE TB2-20S-NL00001