
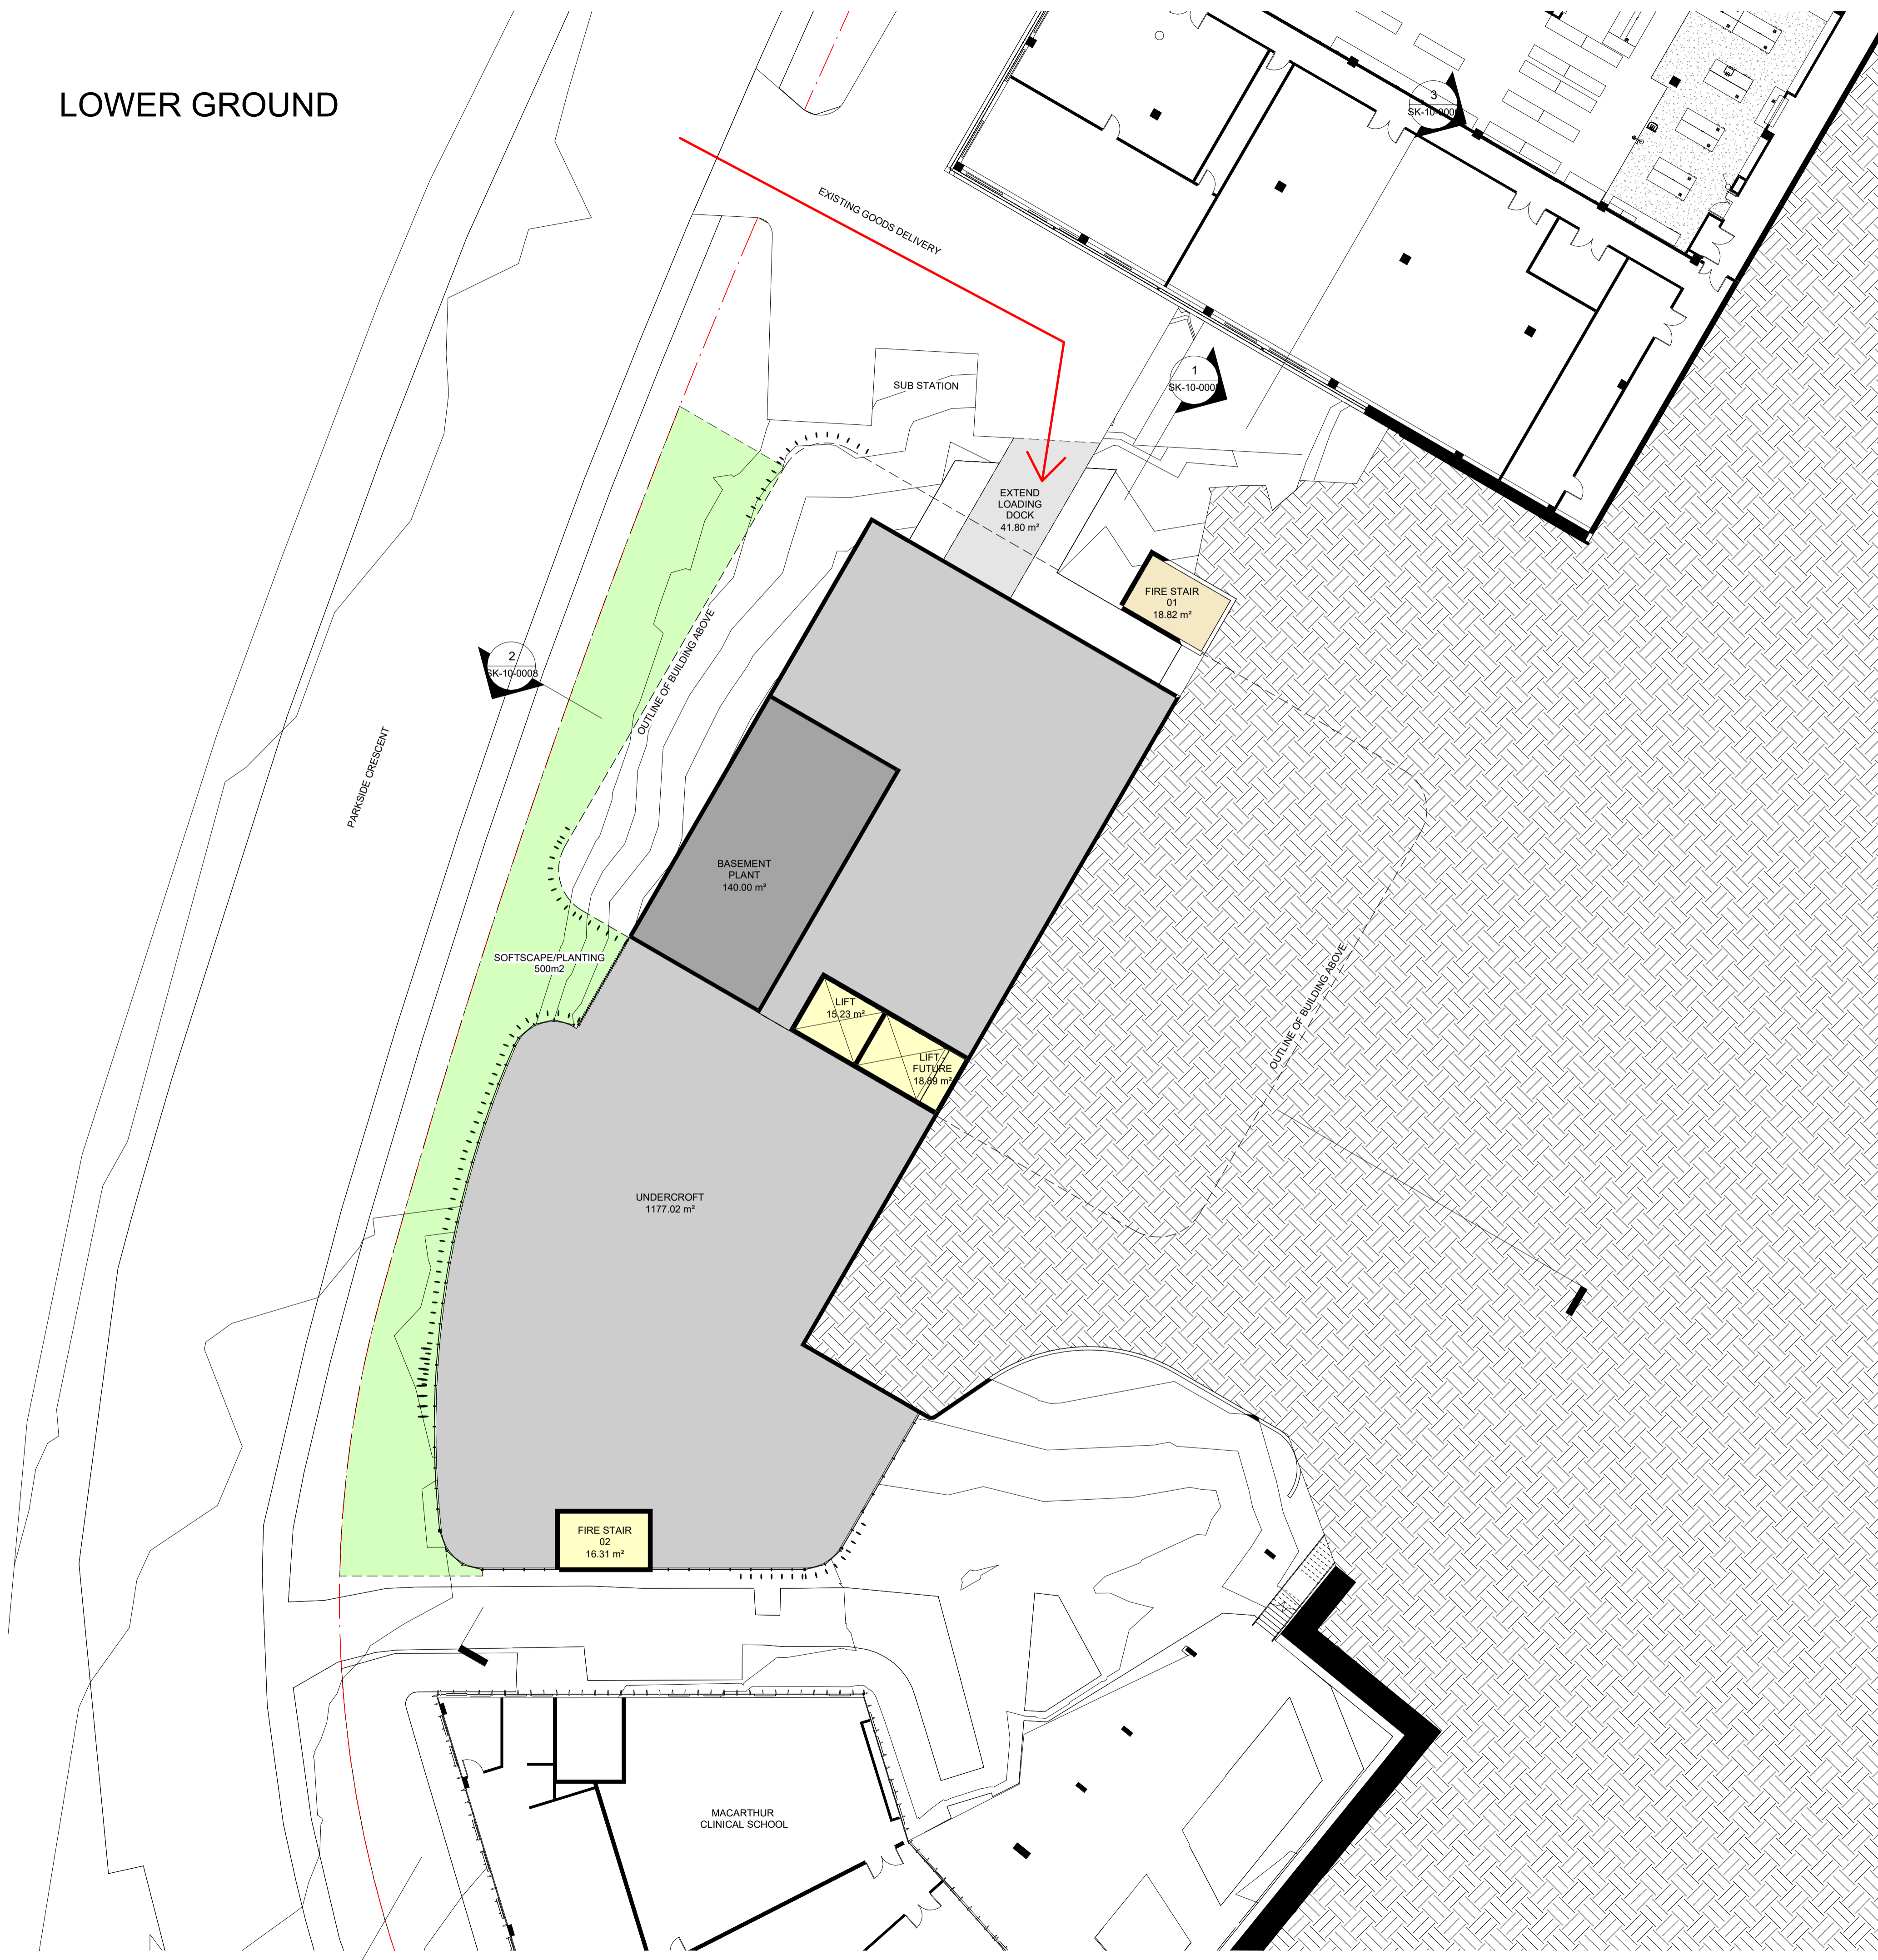


LOWER GROUND

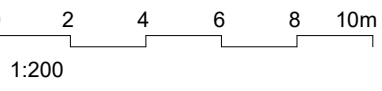

Area Schedule		
Level	Name	Area
Lower Ground 1	UNDERCROFT	1177.02 m ²
Lower Ground 1	BASEMENT PLANT	140.00 m ²
Lower Ground 1	FIRE STAIR 01	18.82 m ²
Lower Ground 1	FIRE STAIR 02	16.31 m ²
Lower Ground 1	LIFT	15.23 m ²
Lower Ground 1	LIFT - FUTURE	18.89 m ²
Lower Ground 1	EXTEND LOADING DOCK	41.80 m ²
		1428.07 m ²
Level Ground	LOBBY	157.94 m ²
Level Ground	OFFICES	1187.22 m ²
Level Ground	OFFICES	676.07 m ²
Level Ground	PLANT	96.64 m ²
Level Ground	FIRE STAIR 01	17.56 m ²
Level Ground	PLANT	41.40 m ²
Level Ground	LINK	46.41 m ²
Level Ground	LINK	21.47 m ²
Level Ground	FIRE STAIR 02	16.31 m ²
		2261.01 m ²
Level 01	COLD SHELL	1186.53 m ²
Level 01	OFFICES	676.07 m ²
Level 01	LINK	47.08 m ²
Level 01	PLANT	96.63 m ²
Level 01	PLANT	41.44 m ²
Level 01	TRAVEL	95.90 m ²
Level 01	FIRE STAIR 01	17.56 m ²
Level 01	FIRE STAIR 02	16.31 m ²
Level 01	LINK	20.73 m ²
		2198.25 m ²
Level 02	OFFICES	499.58 m ²
Level 02	LABS	686.95 m ²
Level 02	TRAVEL	91.71 m ²
Level 02	PLANT	96.63 m ²
Level 02	FIRE STAIR 01	18.93 m ²
Level 02	COLD SHELL	720.13 m ²
Level 02	FIRE STAIR 02	16.31 m ²
		2130.22 m ²
		8017.55 m ²

RE	
V	

blp
 Billard Leece Partnership Pty Ltd
 Architects & Urban Planners
 Level 7/180 Flinders Street
 Melbourne 3000
 Victoria Australia
 T +61 3 9656 5000
 F +61 3 9656 5050
 E info@blp.com.au
 www.blp.com.au

WESTERN SYDNEY UNIVERSITY



PROJECT
 Macarthur Medical Research Centre

DESCRIPTION
 PLAN - LOWER GROUND

Project No	18146
Scale	1:200@A1
Date	02/07/2019
Drawn By	RG
Checked By	
Drawing No	Revision
SK-10-0000	

INFORMATION

GROUND

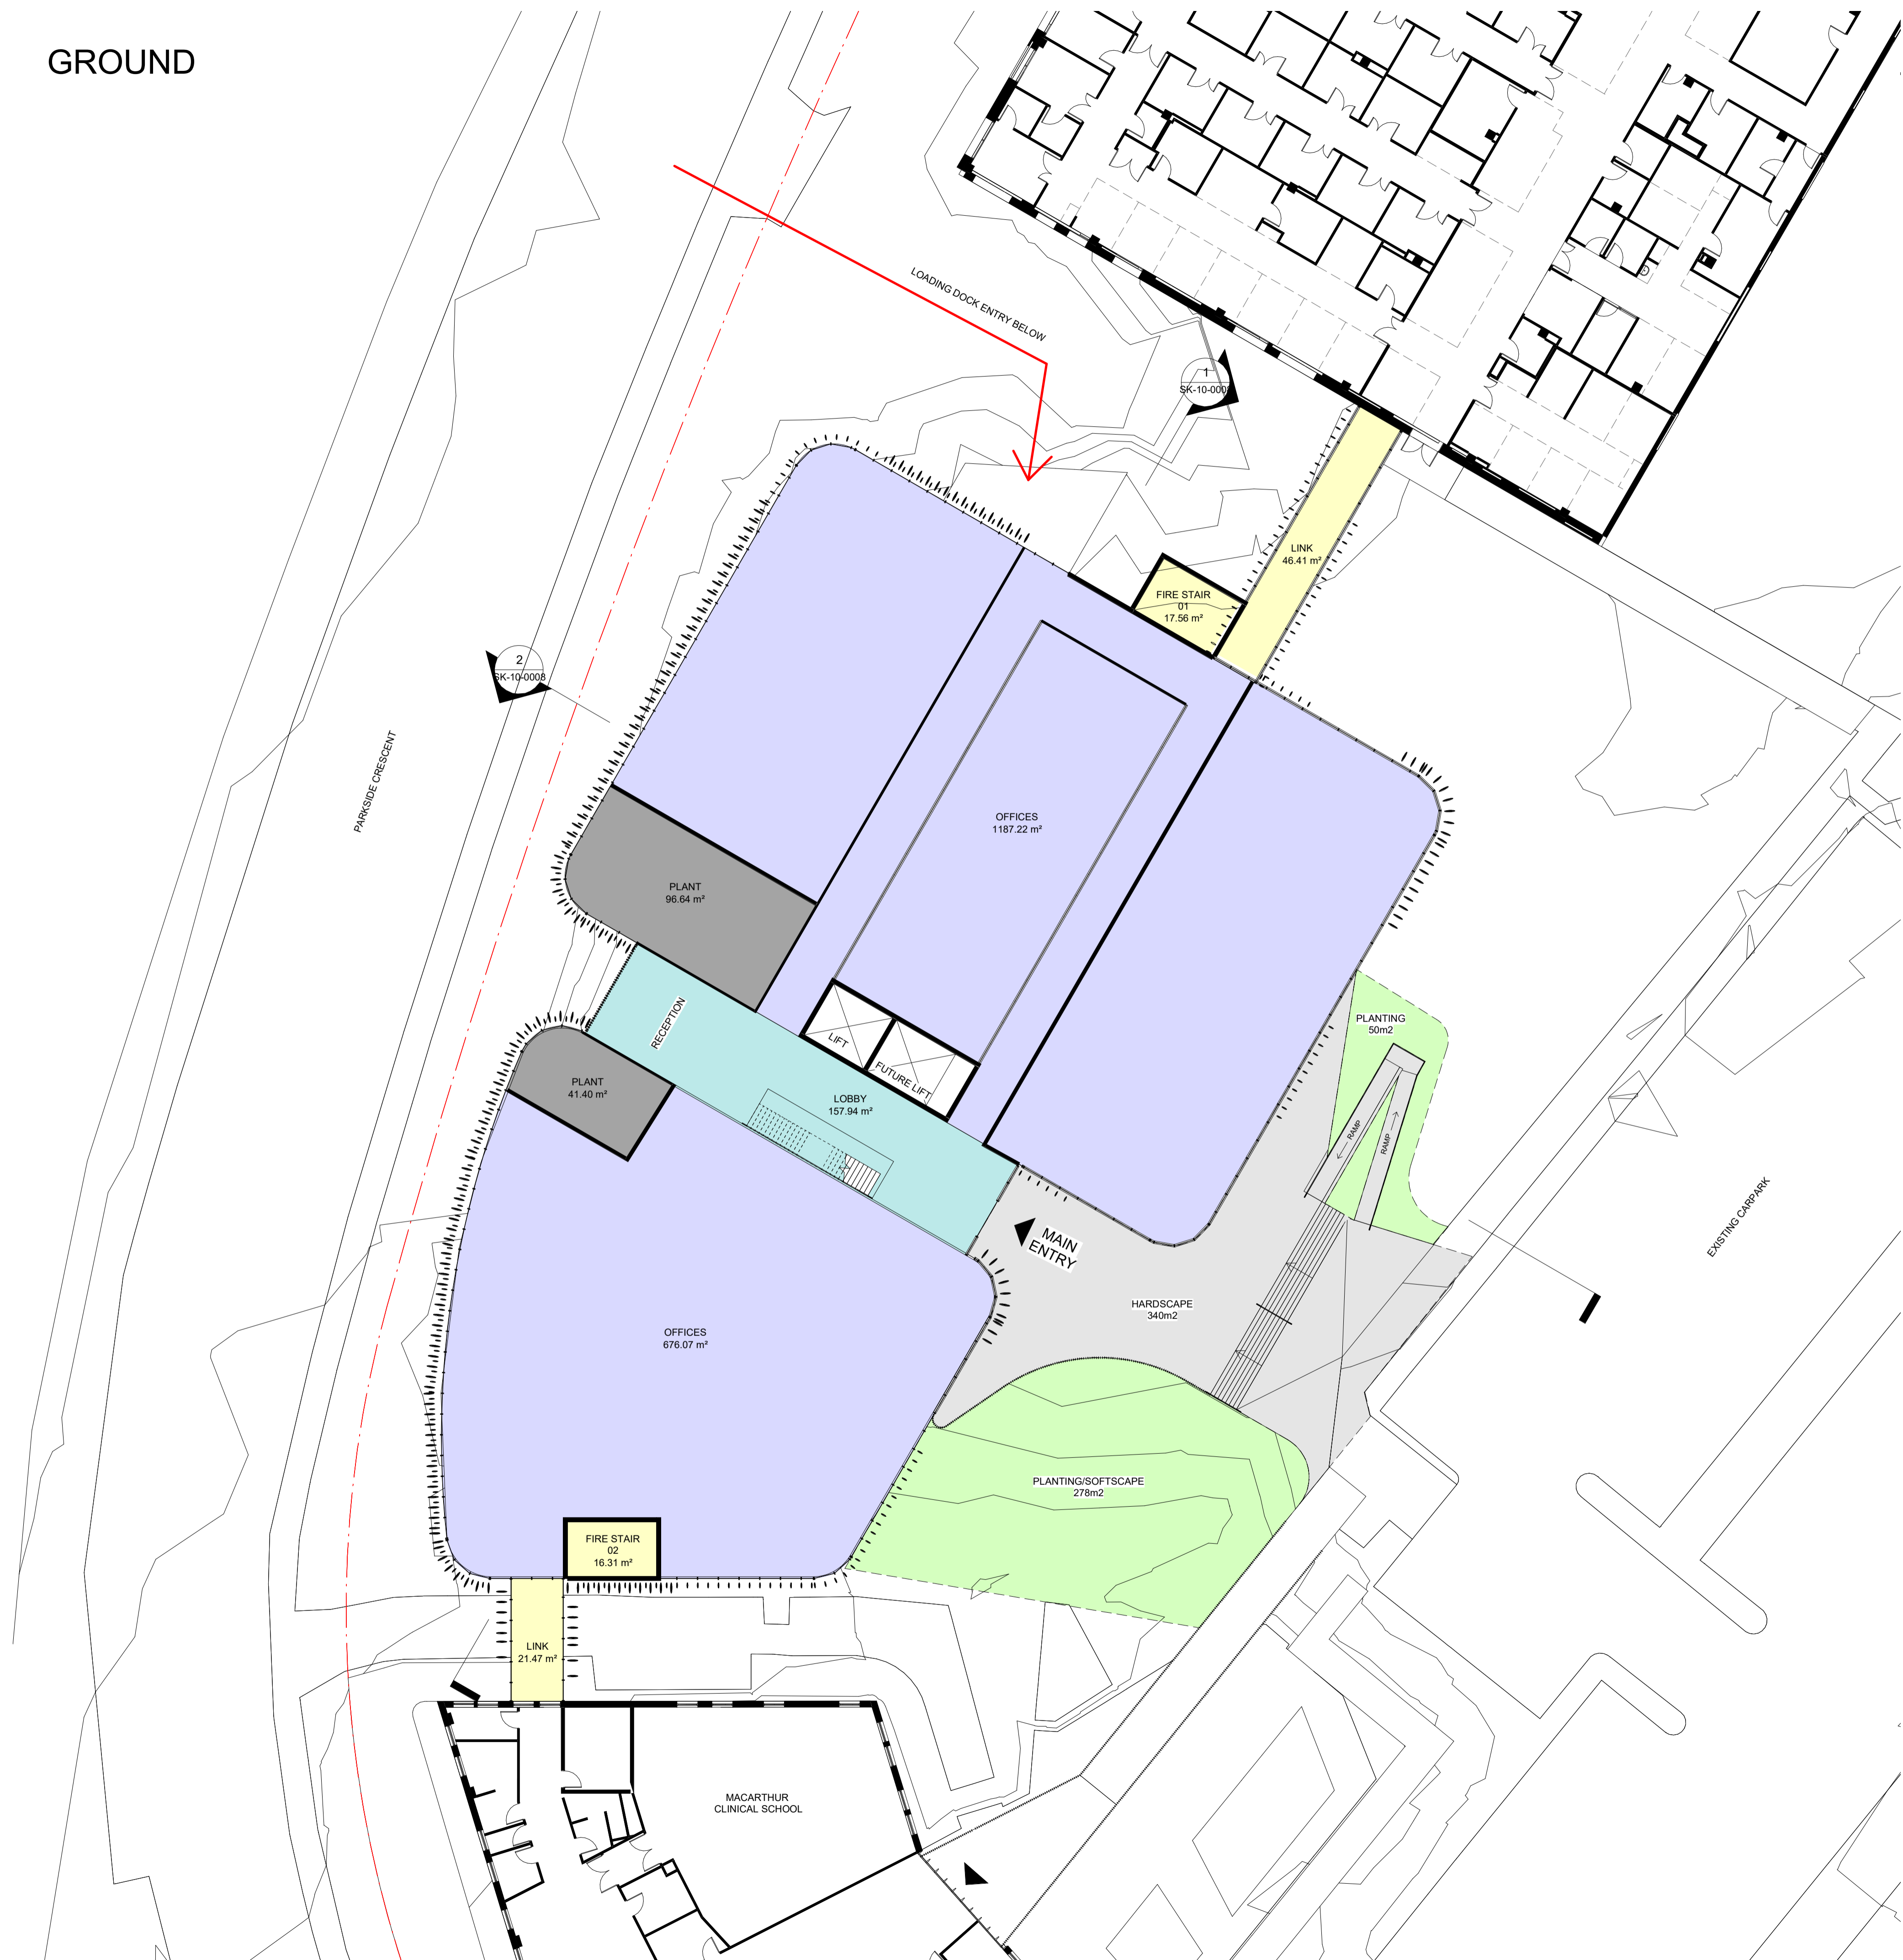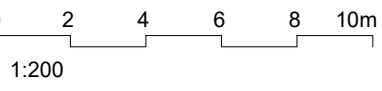

Area Schedule		
Level	Name	Area
Lower Ground 1	UNDERCROFT	1177.02 m ²
Lower Ground 1	BASEMENT PLANT	140.00 m ²
Lower Ground 1	FIRE STAIR 01	18.82 m ²
Lower Ground 1	FIRE STAIR 02	16.31 m ²
Lower Ground 1	LIFT	15.23 m ²
Lower Ground 1	LIFT - FUTURE	18.89 m ²
Lower Ground 1	EXTEND LOADING DOCK	41.80 m ²
		1428.07 m ²
Level Ground	LOBBY	157.94 m ²
Level Ground	OFFICES	1187.22 m ²
Level Ground	OFFICES	676.07 m ²
Level Ground	PLANT	96.64 m ²
Level Ground	FIRE STAIR 01	17.56 m ²
Level Ground	PLANT	41.40 m ²
Level Ground	LINK	46.41 m ²
Level Ground	LINK	21.47 m ²
Level Ground	FIRE STAIR 02	16.31 m ²
		2261.01 m ²
Level 01	COLD SHELL	1186.53 m ²
Level 01	OFFICES	676.07 m ²
Level 01	LINK	47.08 m ²
Level 01	PLANT	96.63 m ²
Level 01	PLANT	41.44 m ²
Level 01	TRAVEL	95.90 m ²
Level 01	FIRE STAIR 01	17.56 m ²
Level 01	FIRE STAIR 02	16.31 m ²
Level 01	LINK	20.73 m ²
		2198.25 m ²
Level 02	OFFICES	499.58 m ²
Level 02	LABS	686.95 m ²
Level 02	TRAVEL	91.71 m ²
Level 02	PLANT	96.63 m ²
Level 02	FIRE STAIR 01	18.93 m ²
Level 02	COLD SHELL	720.13 m ²
Level 02	FIRE STAIR 02	16.31 m ²
		2130.22 m ²
		8017.55 m ²

RE	
V	

blp
 Billard Leece Partnership Pty Ltd
 Architects & Urban Planners
 Level 7/180 Flinders Street
 Melbourne 3000
 Victoria Australia
 T +61 3 9656 5000
 F +61 3 9656 5050
 E info@blp.com.au
 www.blp.com.au


WESTERN SYDNEY UNIVERSITY

PROJECT
 Macarthur Medical Research Centre


DESCRIPTION
 PLAN - GROUND

Project No	18146
Scale	1:200@A1
Date	02/07/2019
Drawn By	RG
Checked By	
Drawing No	Revision
SK-10-0001	

INFORMATION

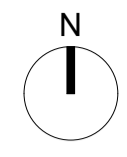


2
SK-10-000

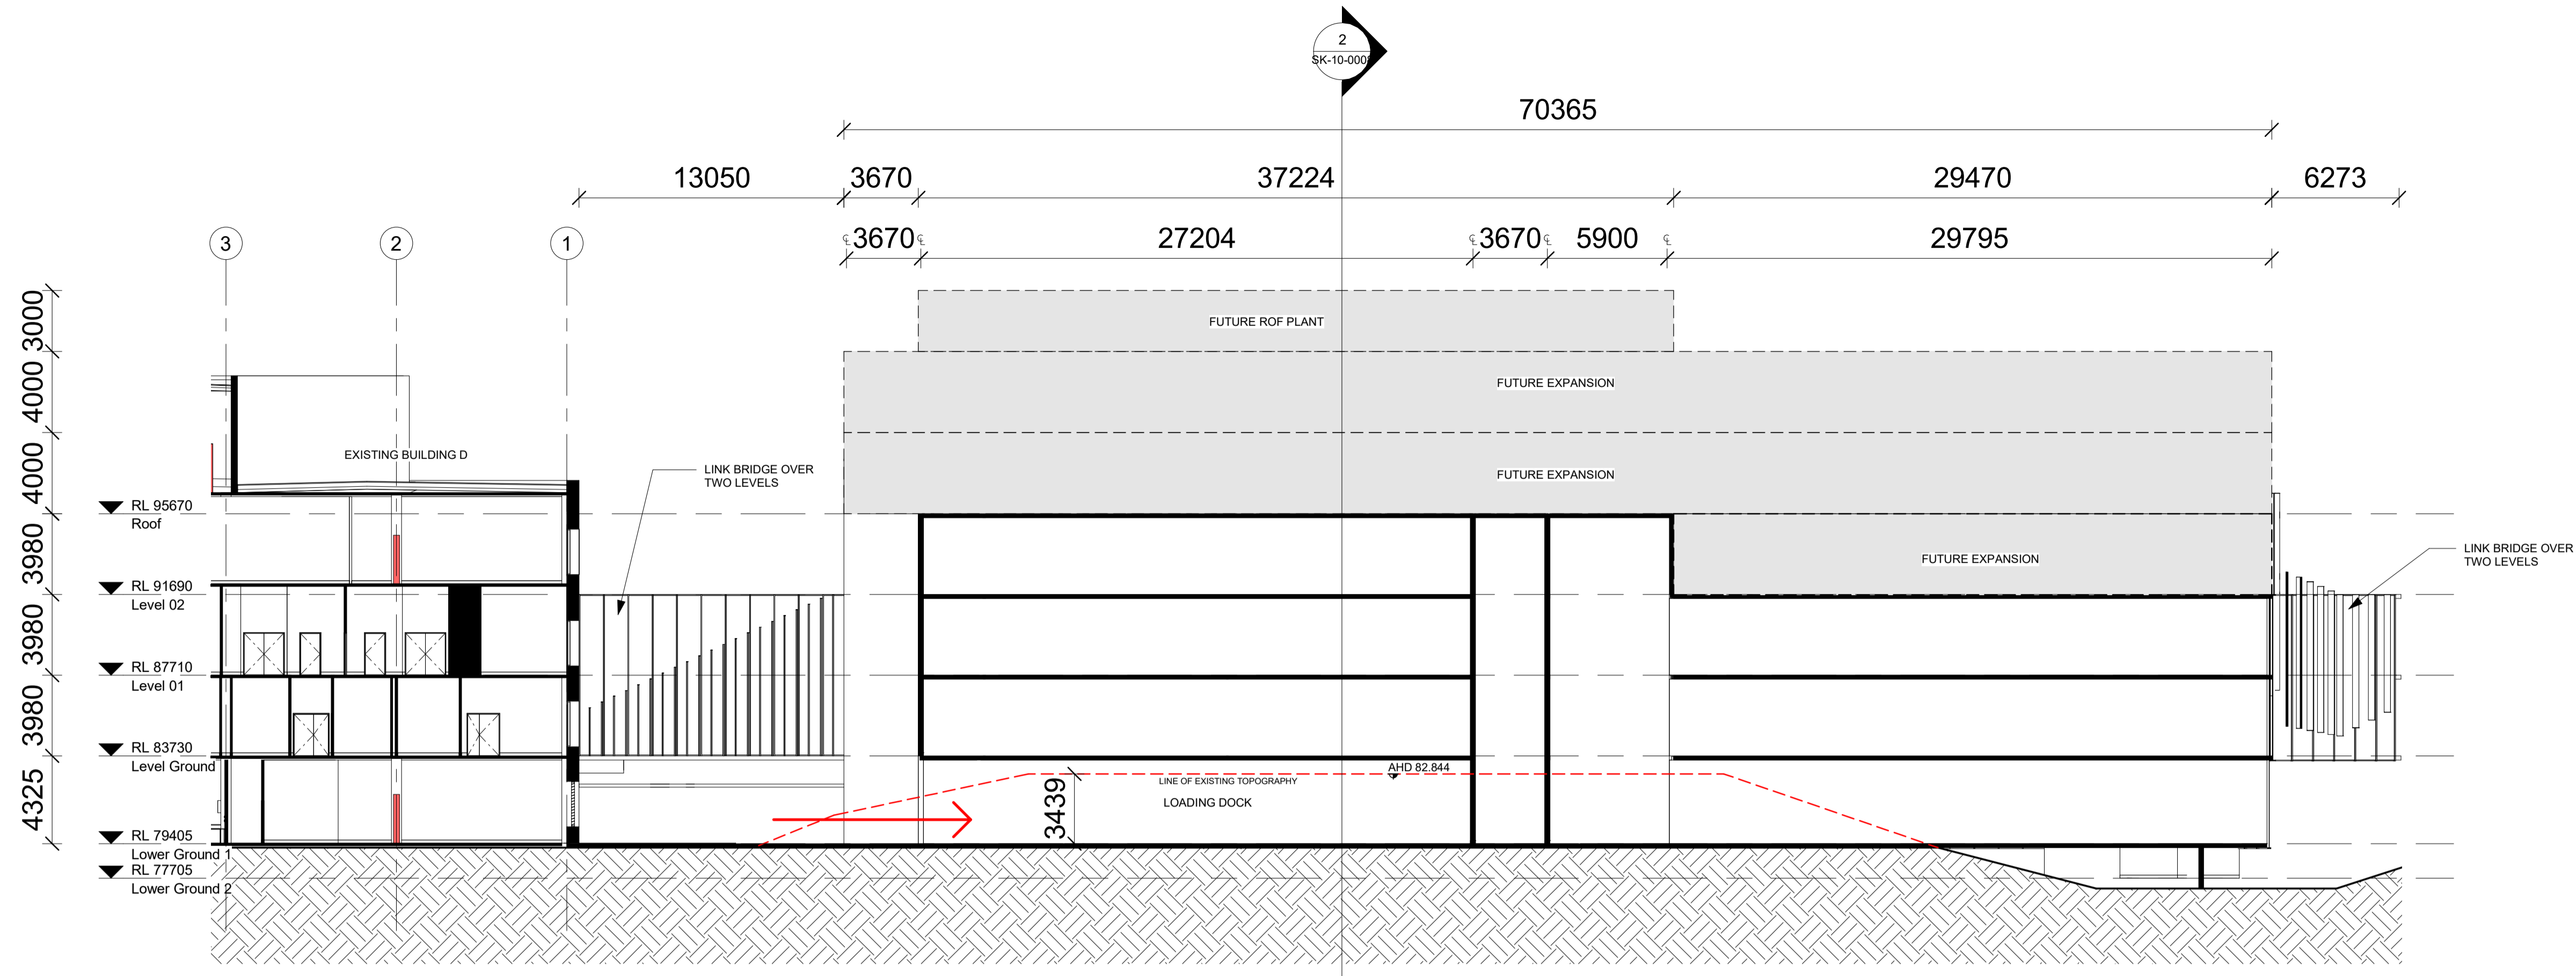

1 Section 1
1:200

1
SK-10-000B

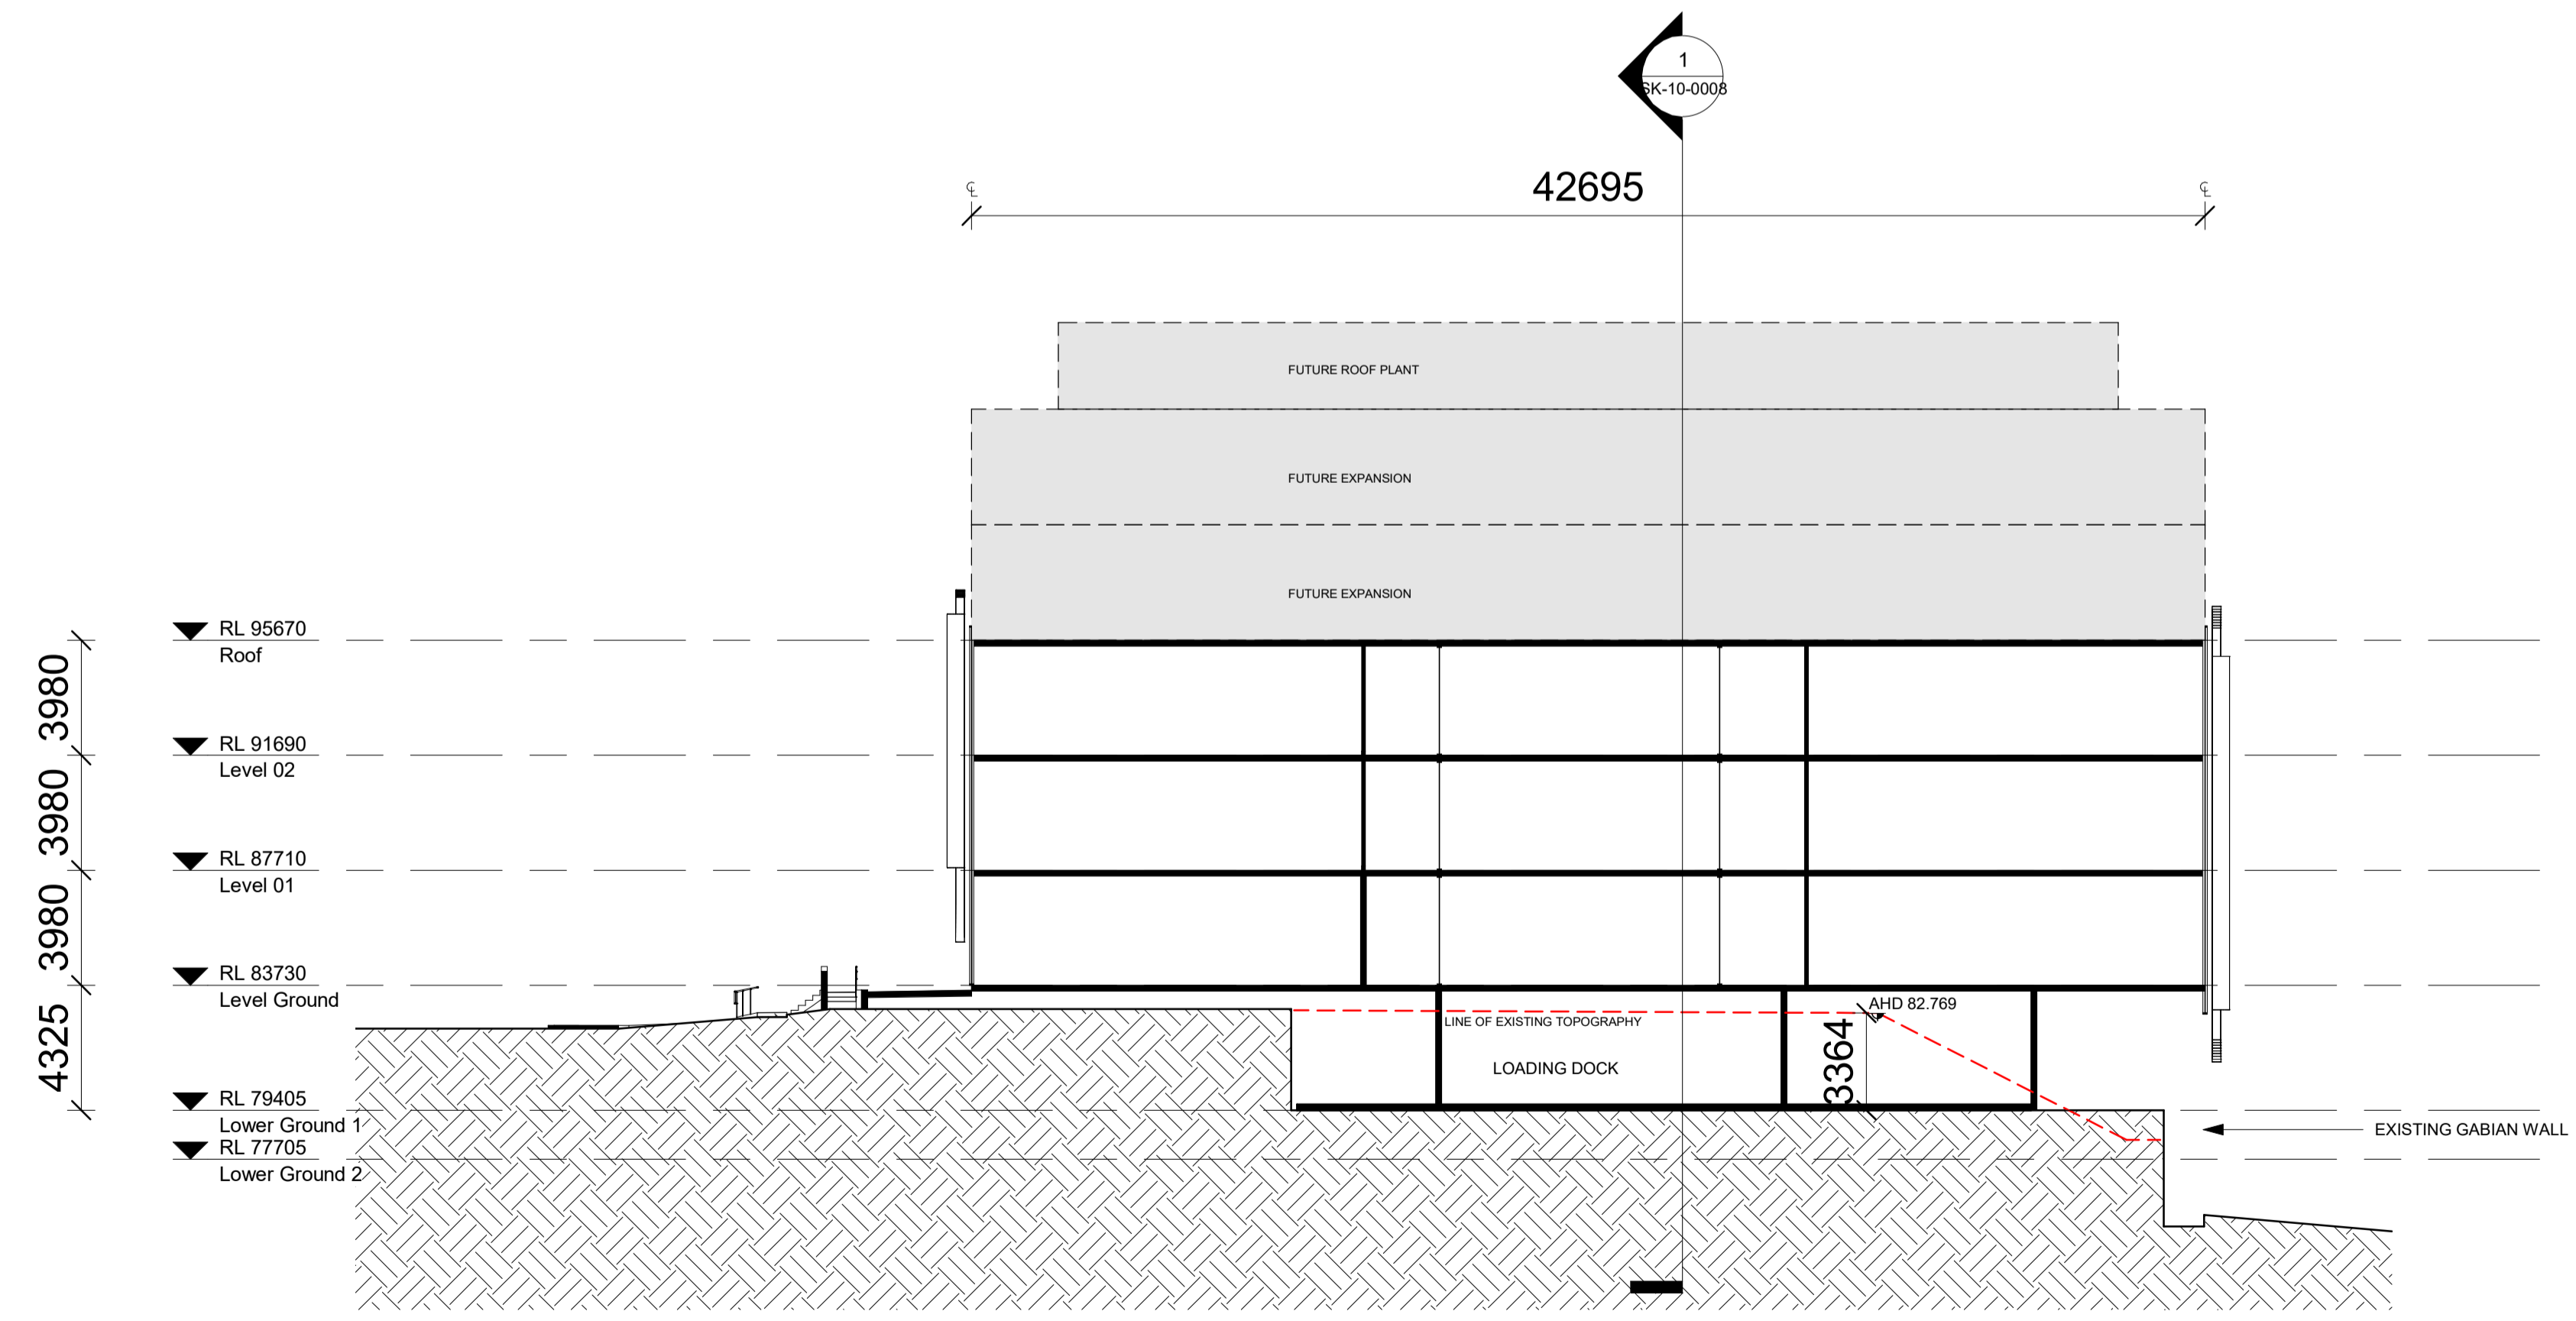

2 Section 2
1:200

RE
V

blp
Billard Leece Partnership Pty Ltd
Architects & Urban Planners
Level 7/180 Flinders Street
Melbourne 3000
Victoria Australia
T +61 3 9656 5000
F +61 3 9656 5050
E info@blp.com.au
www.blp.com.au

WESTERN SYDNEY
UNIVERSITY

PROJECT
Macarthur Medical
Research Centre

DESCRIPTION
SECTION - PROPOSED
& FUTURE EXPANSION

Project No	18146
Scale	1:200@A1
Date	02/07/2019
Drawn By	RG
Checked By	RG
Drawing No	Revision
SK-10-000B	

INFORMATION