

| Parking Schedule (Lot 201 - WH1) |                                  |       |
|----------------------------------|----------------------------------|-------|
| Type Mark                        | Type                             | Count |
| PK CP1                           | PK CP1-5500 x 2500mm - 90 deg    | 10    |
| PK CP1                           | PK CP1-5500 x 2500mm - (Disable) | 2     |
| Grand total                      |                                  | 108   |

| Parking Schedule (Lot 201 - WH2) |                                  |       |
|----------------------------------|----------------------------------|-------|
| Type Mark                        | Type                             | Count |
| PK CP1                           | PK CP1-5500 x 2500mm - 90 deg    | 96    |
| PK CP1                           | PK CP1-5500 x 2500mm - (Disable) | 2     |
| Grand total                      |                                  | 98    |

| Parking Schedule (Lot 201 - WH3) |                                                  |       |
|----------------------------------|--------------------------------------------------|-------|
| Type Mark                        | Type                                             | Count |
| PK CP1                           | PK CP1-5500 x 2500mm - 90 deg                    | 15    |
| PK CP1                           | PK CP1-5500 x 2500mm - 90 deg + 2                | 2     |
| PK CP1                           | PK CP1-5500 x 2500mm - (Disable)                 | 1     |
| PK PP2                           | PK PP2 5.9 x 2.2m Parallel (Provisional Parking) | 2     |
| Grand total                      |                                                  | 22    |

| Parking Schedule (Cafe) |                                  |       |
|-------------------------|----------------------------------|-------|
| Type Mark               | Type                             | Count |
| PK CP1                  | PK CP1-5500 x 2500mm - 90 deg    | 5     |
| PK CP1                  | PK CP1-5500 x 2500mm - (Disable) | 1     |
| Grand total             |                                  | 6     |



**Approved Application No: SSD-21190804**

**Granted on: 29 July 2022**

**Signed: JF      Sheet No: 1 of 1**



UNDER SSA No.10436

## 1 Site Facilities Plan (Lot 201)




|                |                                         |
|----------------|-----------------------------------------|
| PROJECT        | ESR HORSLEY LOGISTIC PARK               |
| ADDRESS        | 327-335 BURLEY ROAD<br>HORSLEY PARK NSW |
| PROJECT NUMBER | 200226                                  |

| Rev | Description                                                                                    |
|-----|------------------------------------------------------------------------------------------------|
| P22 | WH1 Tenancy plant fitout added.                                                                |
| P23 | Lot 201 - Warehouse 2B & 3 consolidated to 2B, Mechanical roof plant and with screening added. |
| P24 | WH1 internal rooms added.                                                                      |
| P25 | Warehouse 1 fitout updated.                                                                    |
| P26 | Racking layout added.                                                                          |
| P27 | Jalco fitout and stacks revised..                                                              |

|          |   |
|----------|---|
| Date     | ©Hl Architects Pty Ltd. This drawing is confidential and is subject to copyright. It may not be copied, used, reproduced or transmitted in any way or in any form without the express permission of Hl Architects Pty Ltd. |
| 30.07.21 |   |
| 05.08.21 |   |
| 09.08.21 | <b>General Notes:</b>   |
| 20.09.21 | Architectural drawings to be read in conjunction with all other consultants detailed drawings, specifications & reports.                                                                                                   |
| 08.10.21 | Do not scale this drawing. Verify all dimensions on site.   |
| 26.05.22 | Refile all discrepancies to Hl A before commencing any work   |

**HL Architects Pty Ltd A.C.N. 161 638 320**  
nominated architect: Kok Hong LAU  
(Reg.No. NSW #7559, QLD #5003, TAS #1101)

**e** admin@harchitects.com.au  
**t** 02 9166 9942  
**m** 0424 160 365  
**w** www.harchitects.com.au  
Suite 22, 8 Connaught North, Strathfield NSW 2132

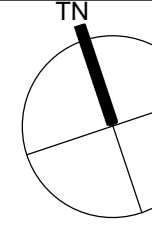

## DEVELOPMENT APPLICATION

## LOT 201 SITE & FACILITY PLAN

DRAWING NUMBER

200226 - DA - 201-A100

P2