


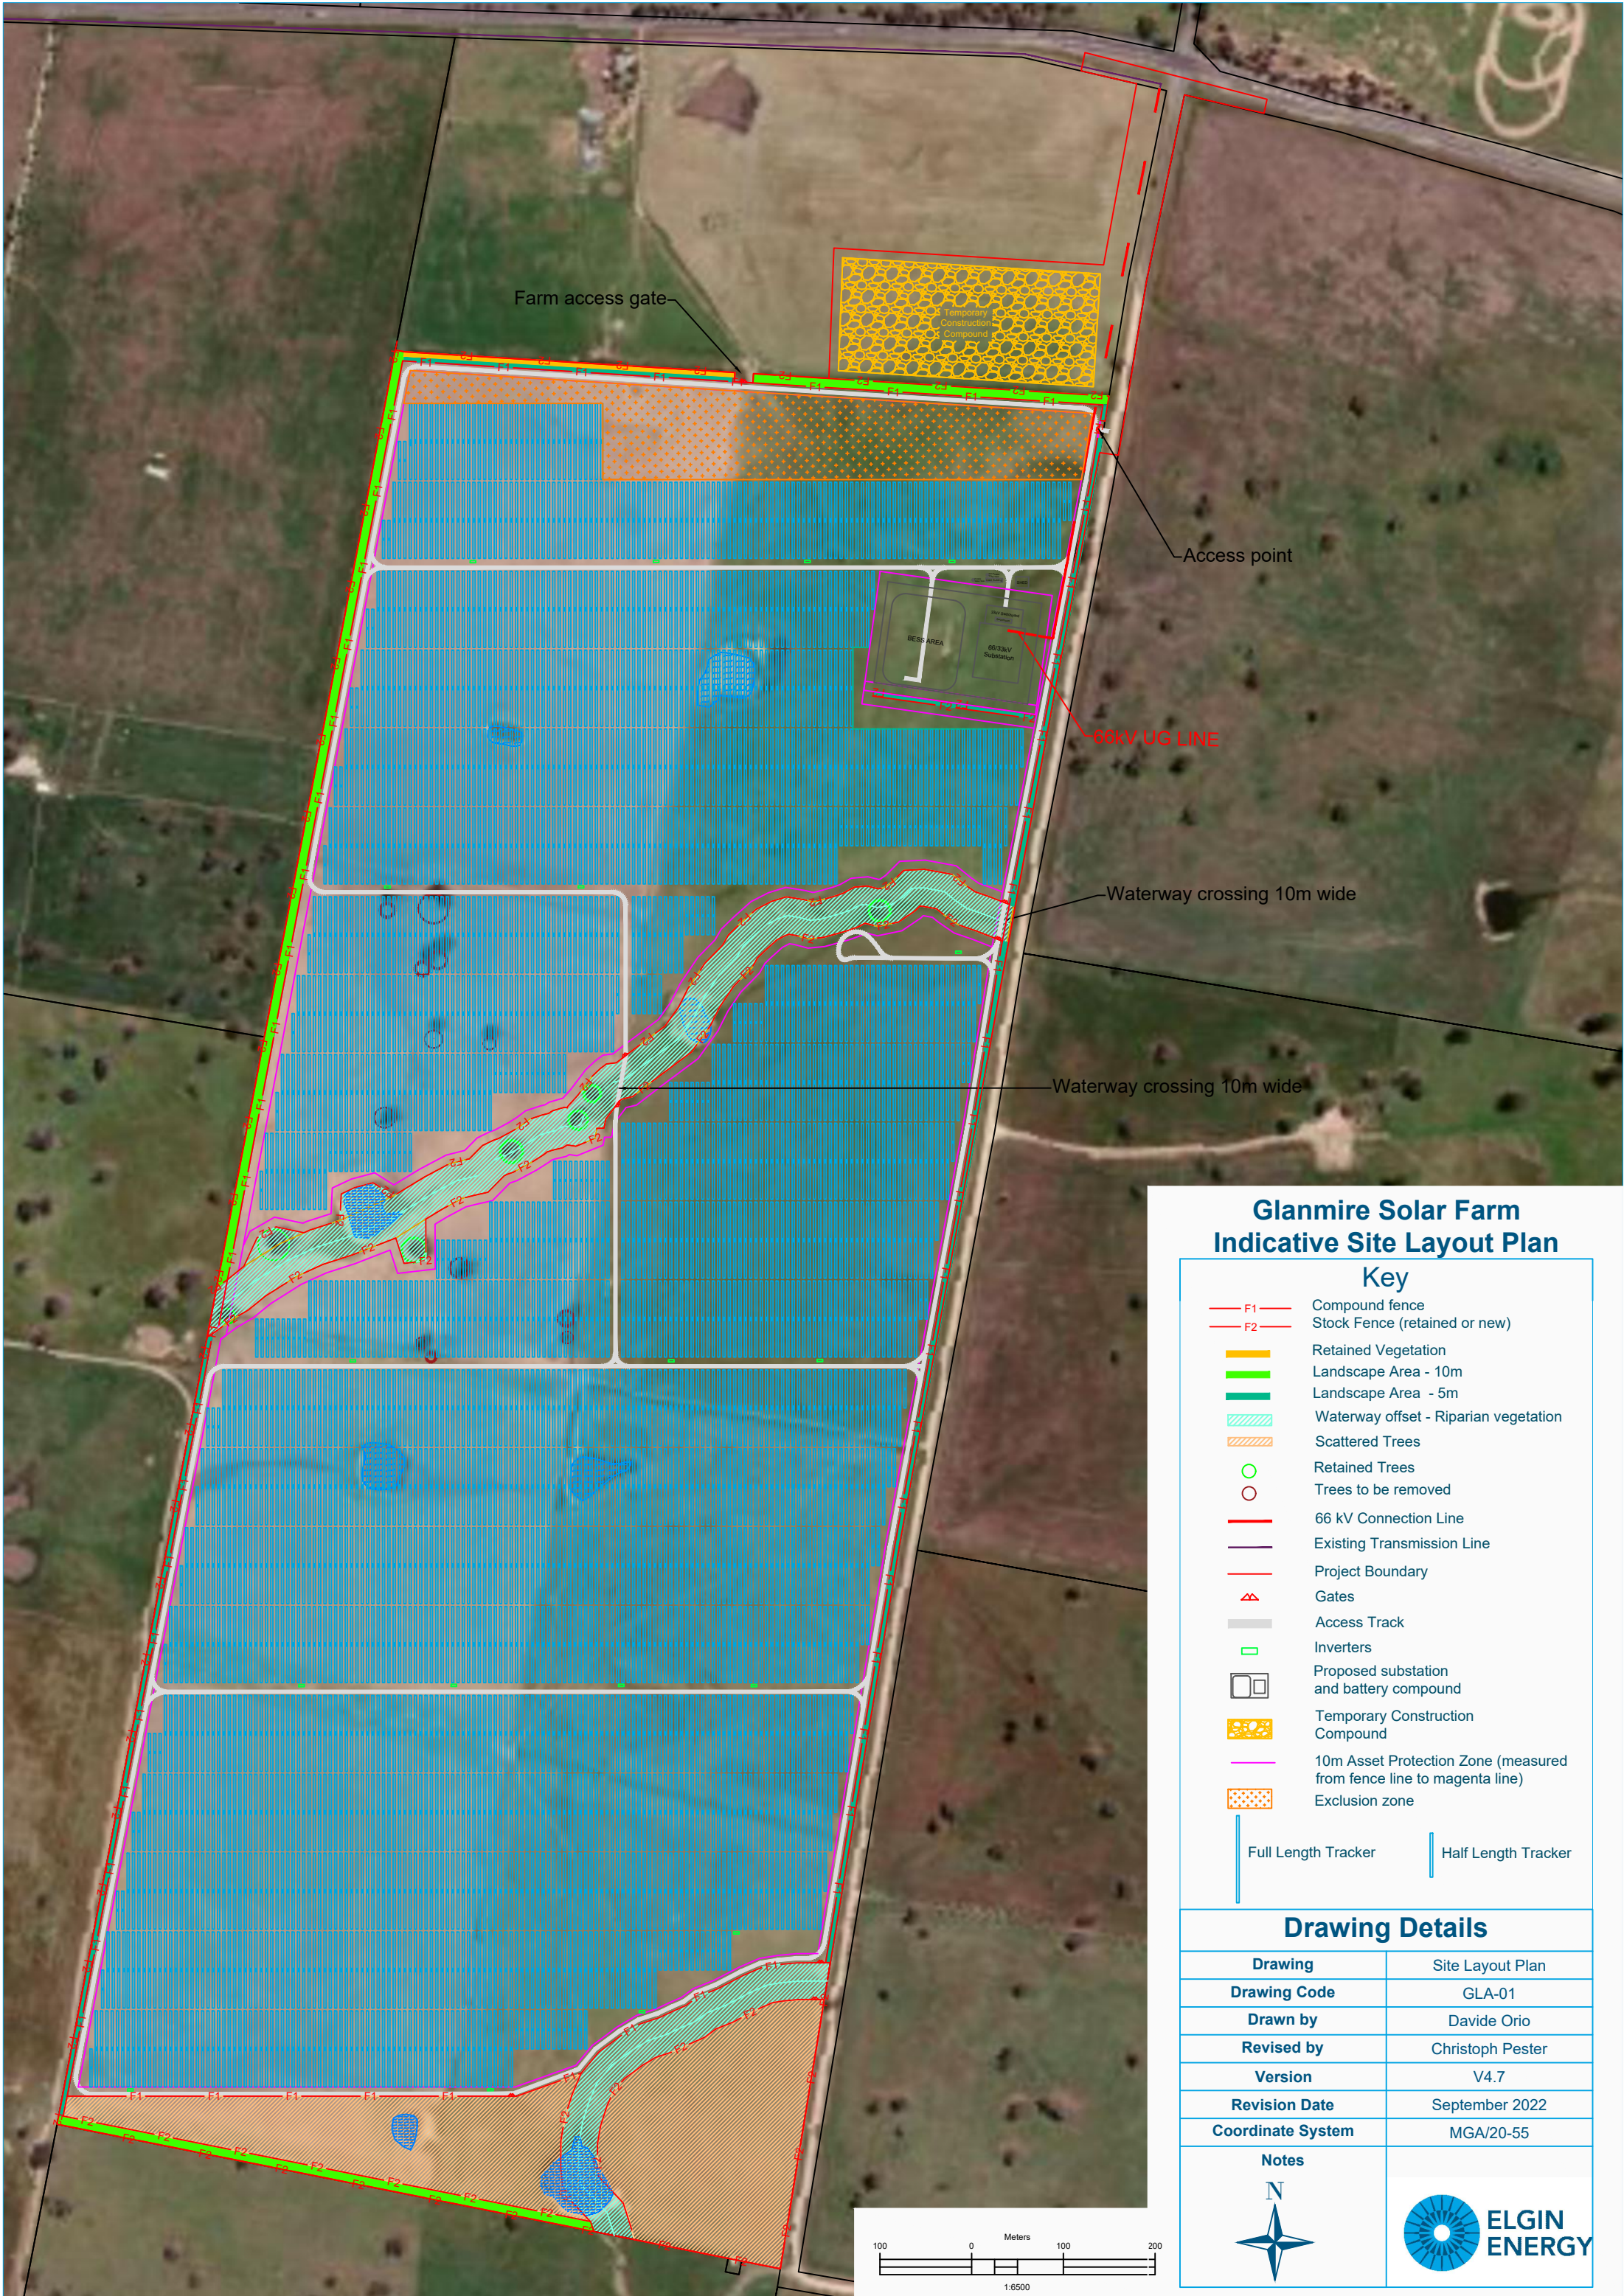

Glanmire Solar Farm
Indicative Site Layout Plan

Key

- F1 Compound fence
- F2 Stock Fence (retained or new)
- Retained Vegetation
- Landscape Area - 10m
- Landscape Area - 5m
- Waterway offset - Riparian vegetation
- Scattered Trees
- Retained Trees
- Trees to be removed
- 66 kV Connection Line
- Existing Transmission Line
- Project Boundary
- Gates
- Access Track
- Inverters
- Proposed substation and battery compound
- Temporary Construction Compound
- 10m Asset Protection Zone (measured from fence line to magenta line)
- Exclusion zone
- Full Length Tracker
- Half Length Tracker

Drawing Details

Drawing	Site Layout Plan
Drawing Code	GLA-01
Drawn by	Davide Orio
Revised by	Christoph Pester
Version	V4.7
Revision Date	September 2022
Coordinate System	MGA/20-55

Notes

