


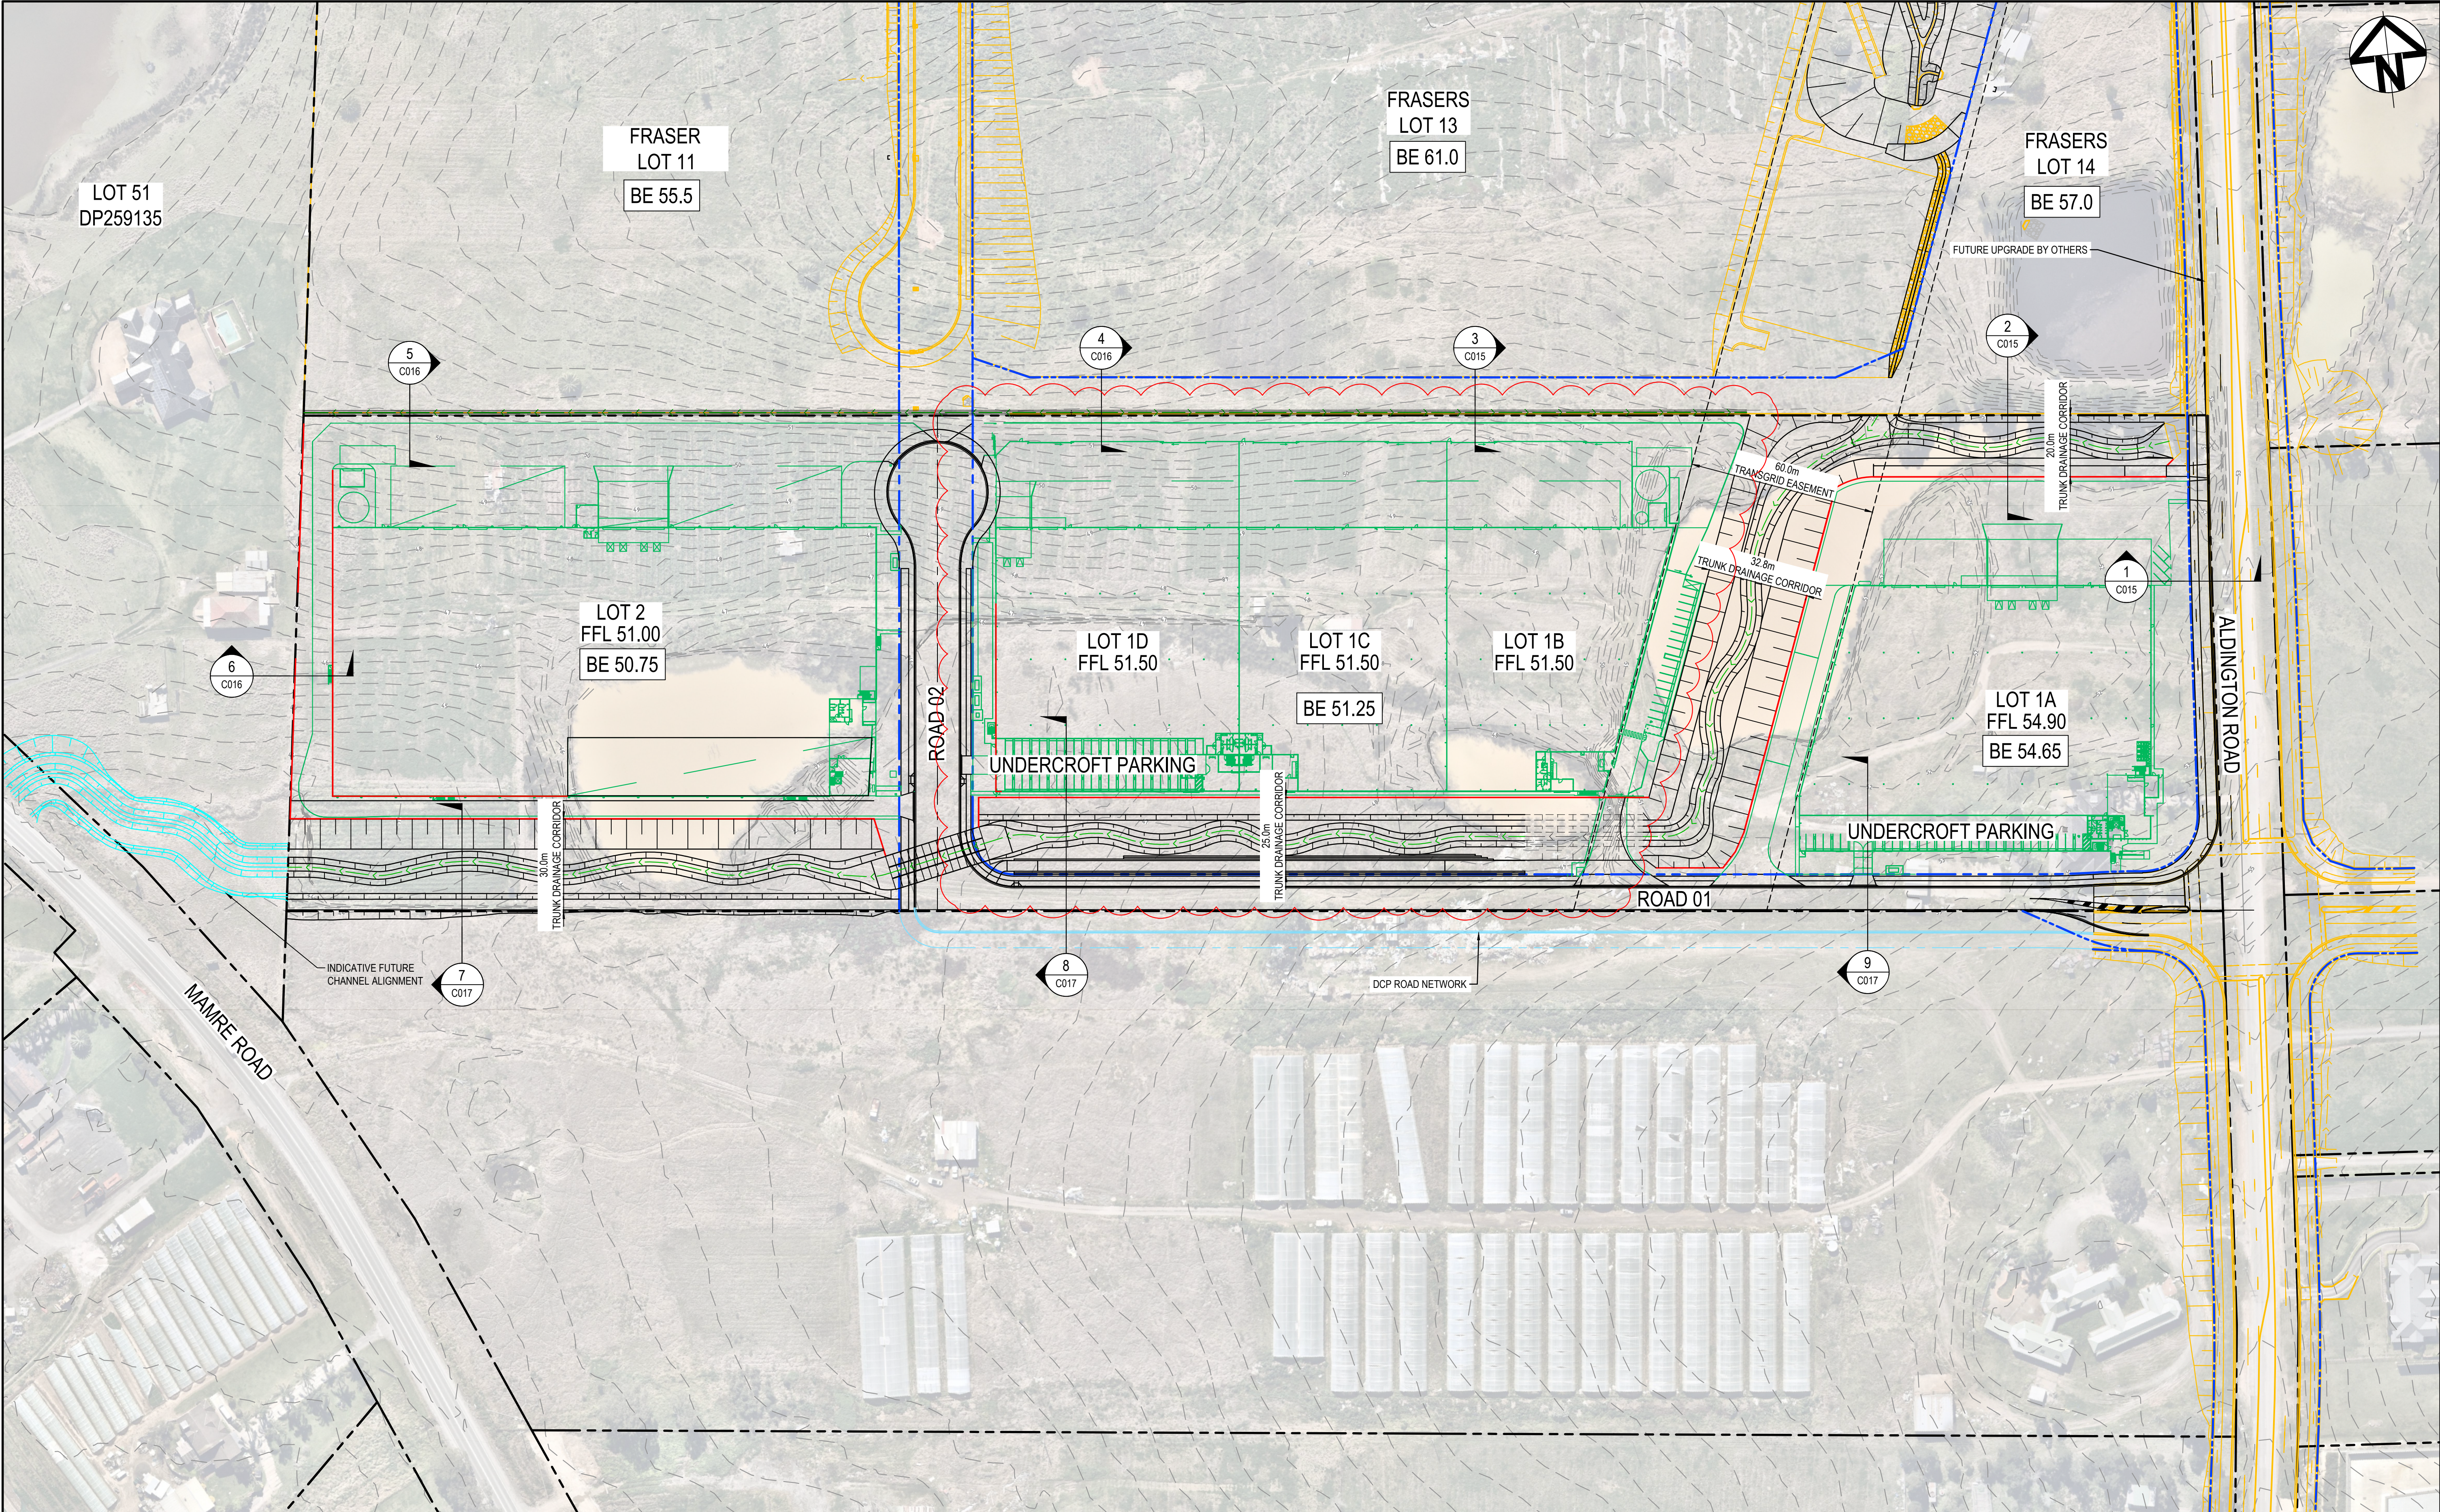

K	ISSUE FOR SSD SUBMISSION	02-04-26
I	ISSUE FOR SSD SUBMISSION	25-10-24
H	ISSUED FOR CLIENT REVIEW	14-10-24
G	ISSUED FOR APPROVAL	23-10-23
F	ISSUE FOR FINAL REVIEW	13-10-23
E	ISSUE FOR REVIEW	20-09-23
D	ISSUE FOR APPROVAL	08-09-22
C	ISSUE FOR APPROVAL	14-09-21
B	ISSUE FOR REVIEW	06-09-21
Issue	Description	Date

Bar Scales
0 20 40 60 80 100m
1 : 1000 @ A1 1 : 2000 @ A3

THIS DRAWING CANNOT BE COPIED OR REPRODUCED IN ANY FORM OR USED FOR ANY OTHER PURPOSE OTHER THAN THAT ORIGINALLY INTENDED WITHOUT THE WRITTEN PERMISSION OF AT&L

Client

ICON
OCEANIA

Scales 1:1000

Grid MGA2020

Height Datum AHD

Drawn TS

Designed DB

Checked AM

Approved

GDA2020

Project

ICON OCEANIA
253-267 ALDINGTON RD
KEMPS CREEK

Title

GENERAL ARRANGEMENT
PLAN
SHEET 1

Civil Engineers and Project Managers

at&l

Level 7, 153 Walker Street
North Sydney NSW 2060
ABN 96 130 882 405
Tel: 02 9439 1777
Fax: 02 9923 1055
www.atl.net.au
info@atl.net.au


Status

FOR APPROVAL
NOT FOR CONSTRUCTION


Project - Drawing No.
21-860-C003


Issue
K

A1

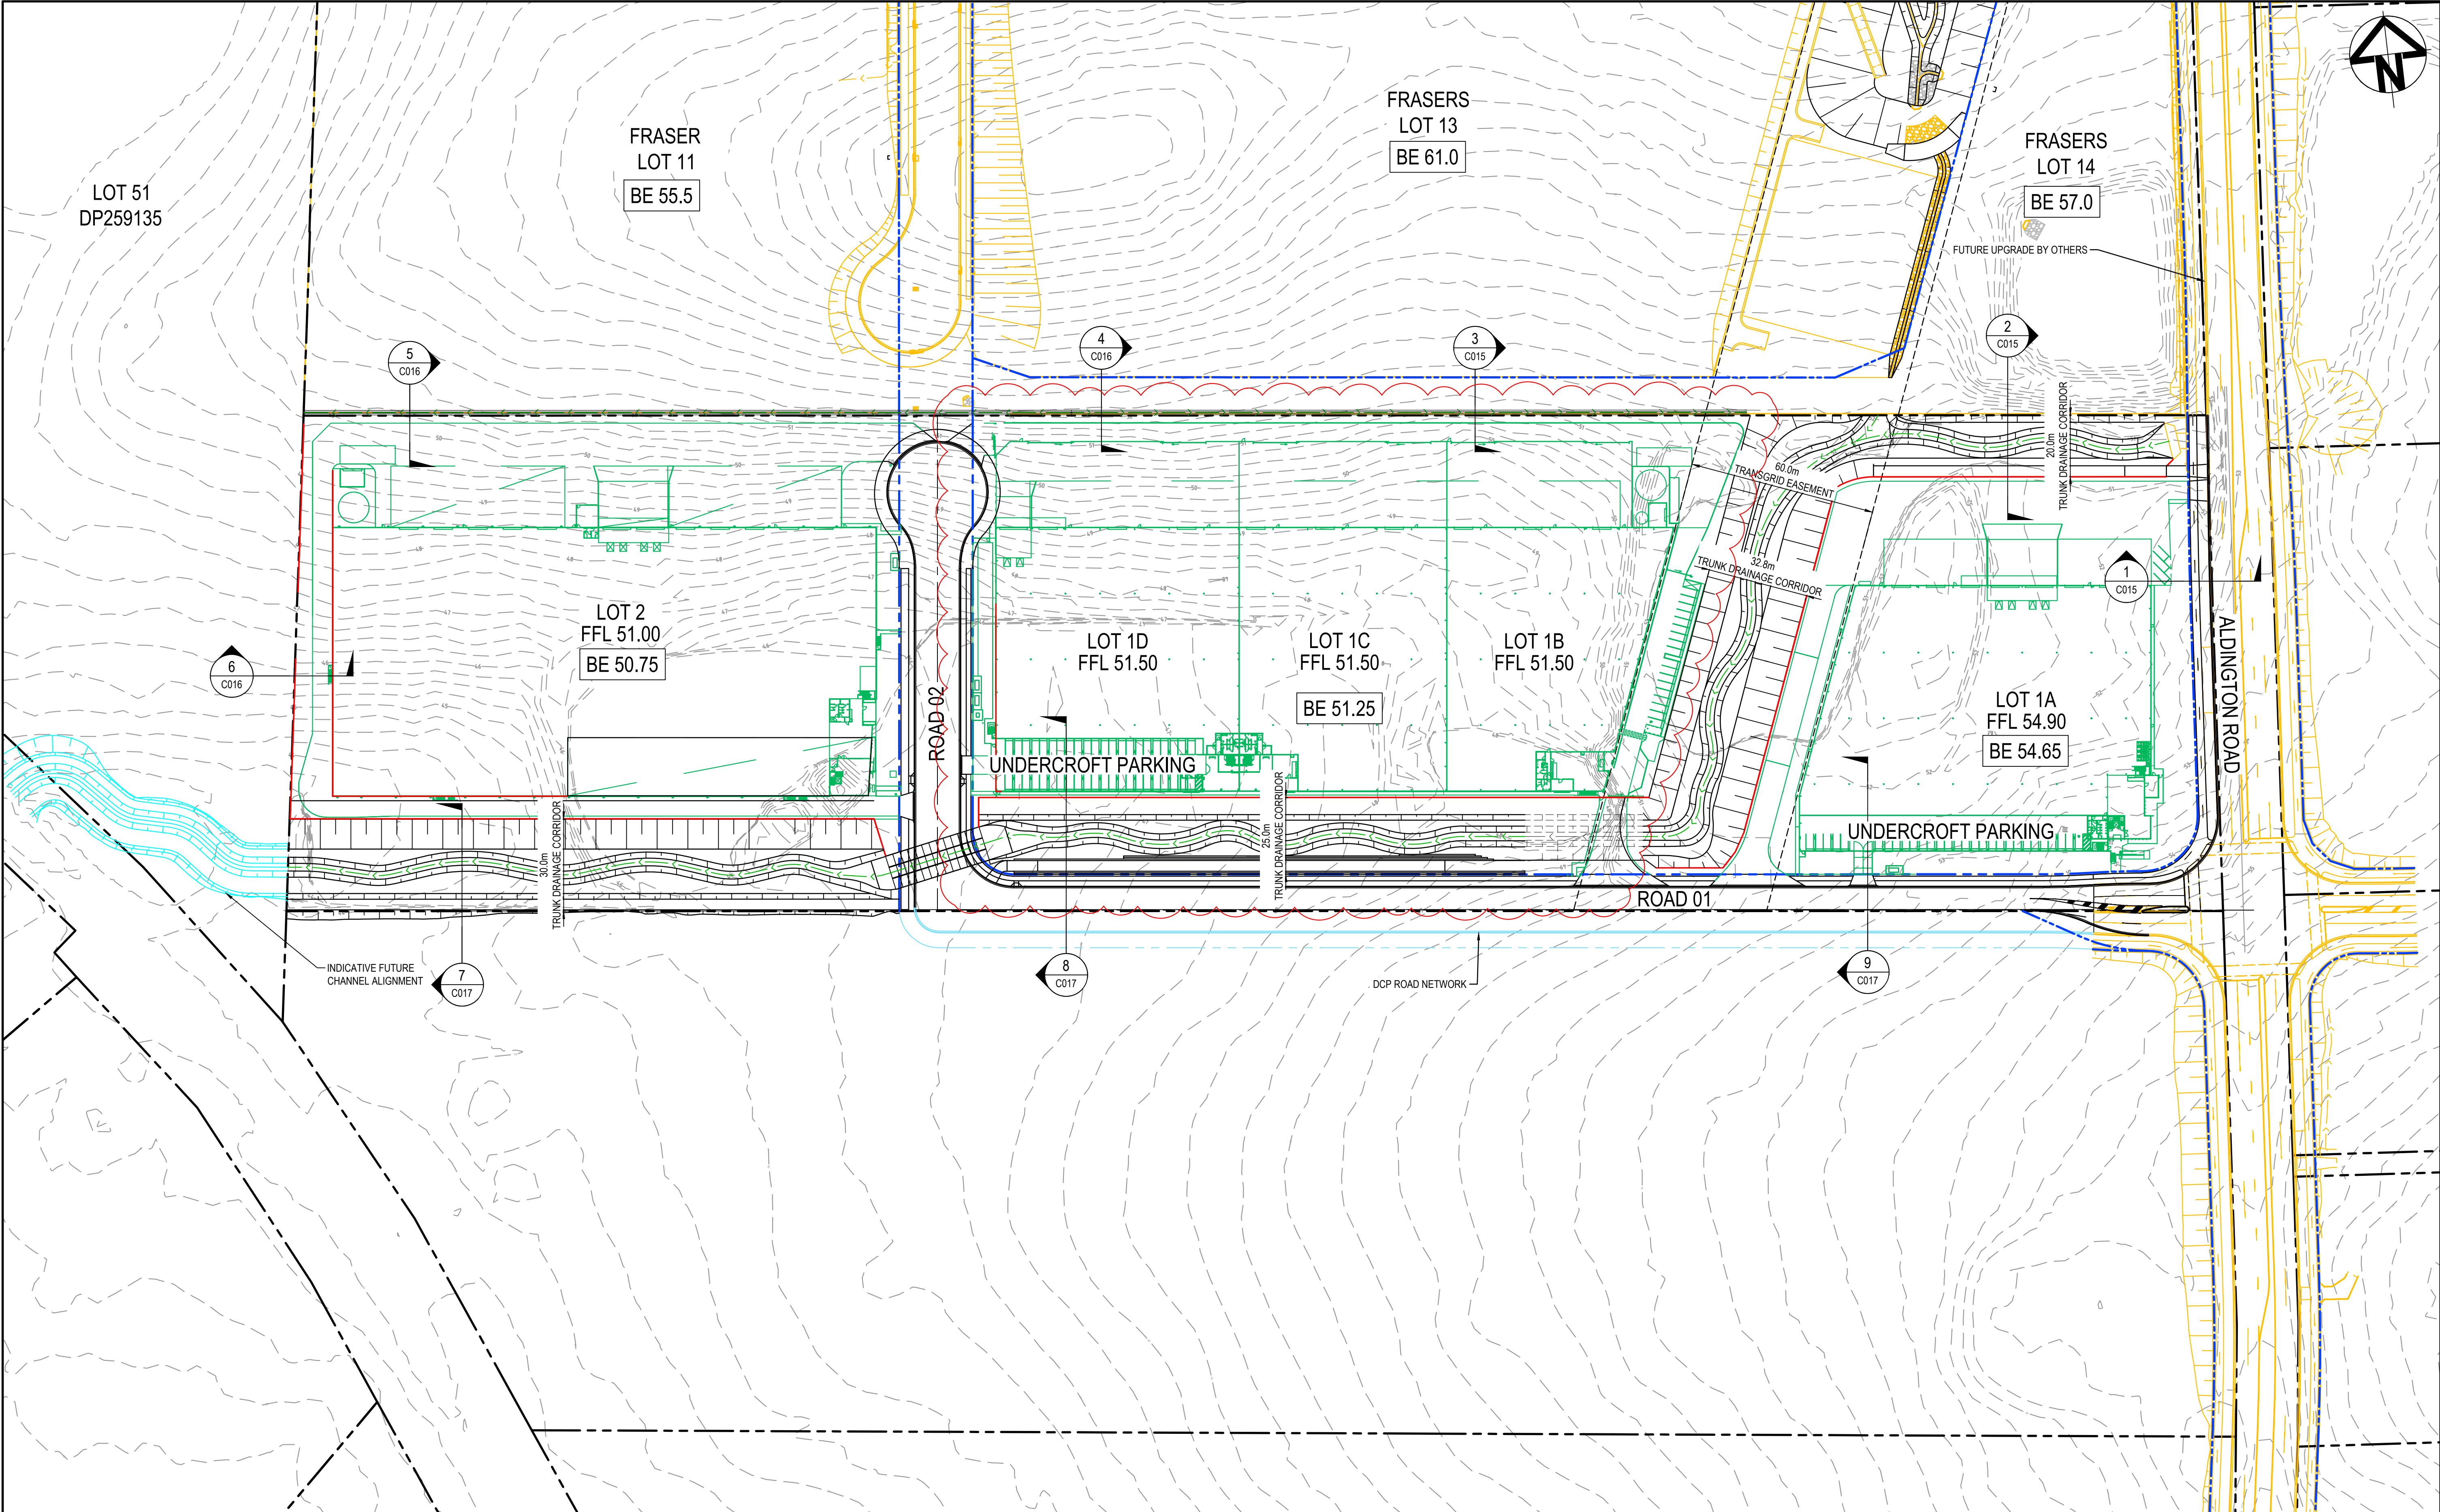


			Bar Scales	<
--	--	--	------------	---

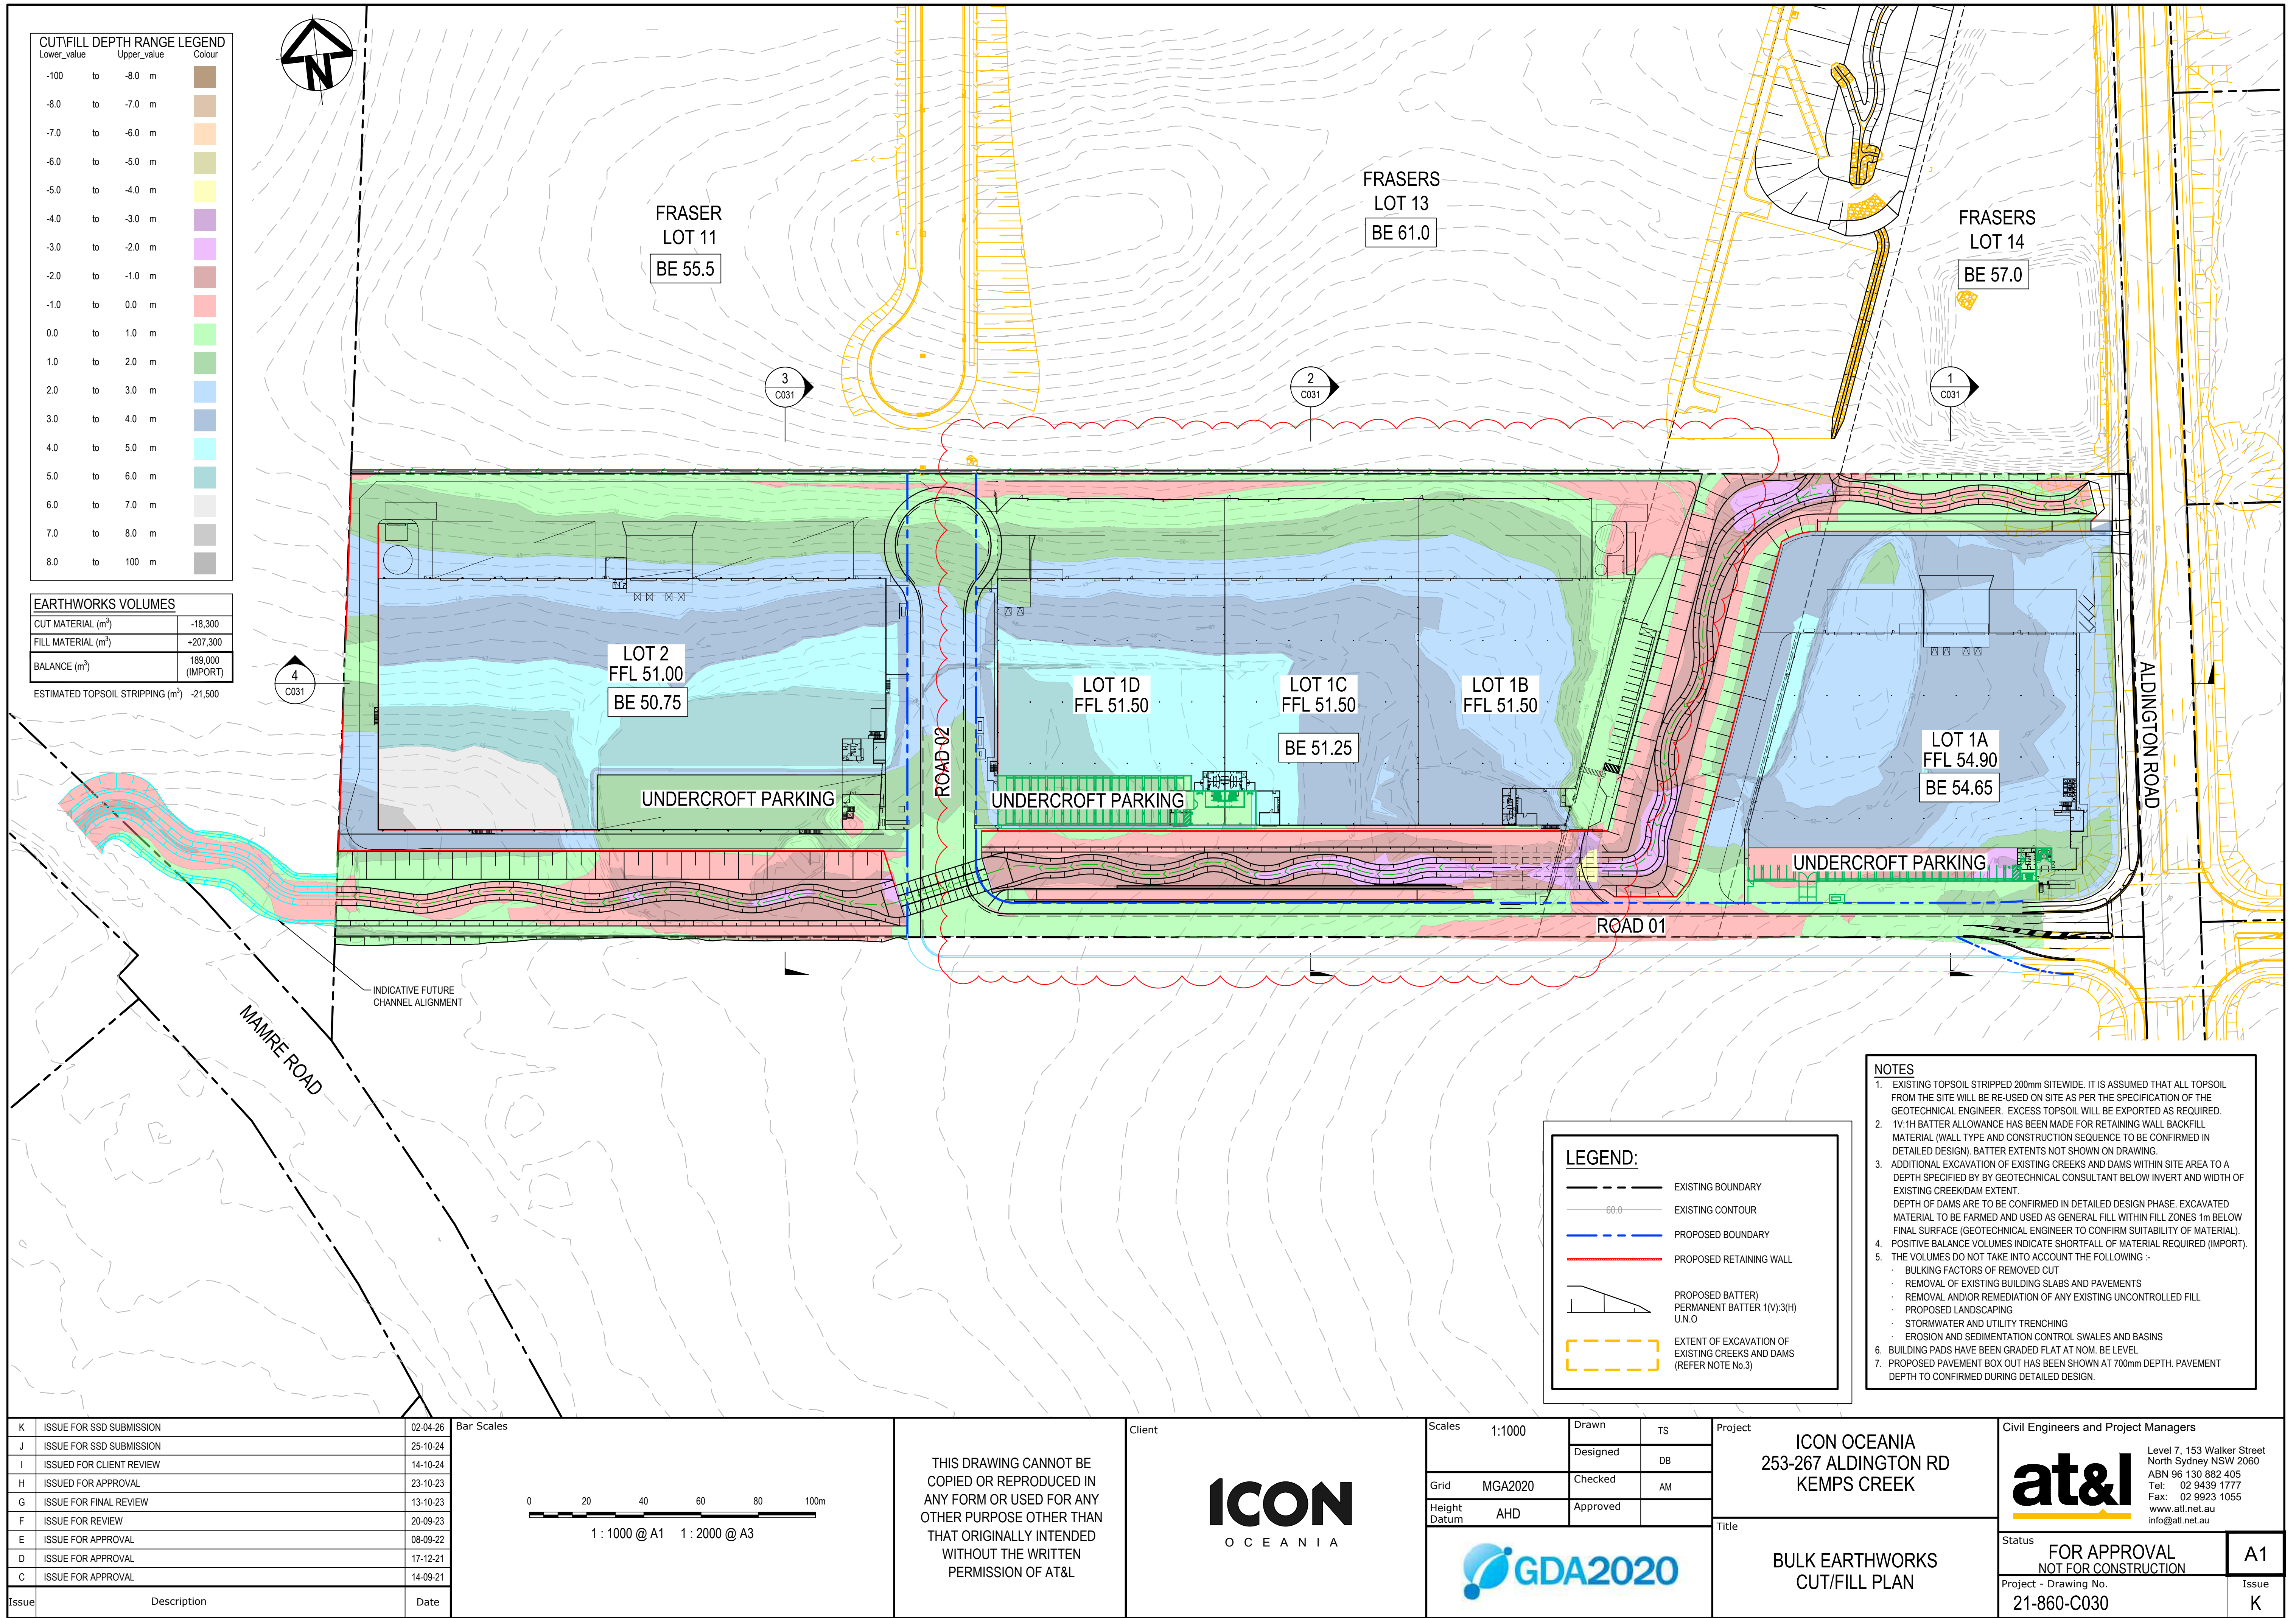


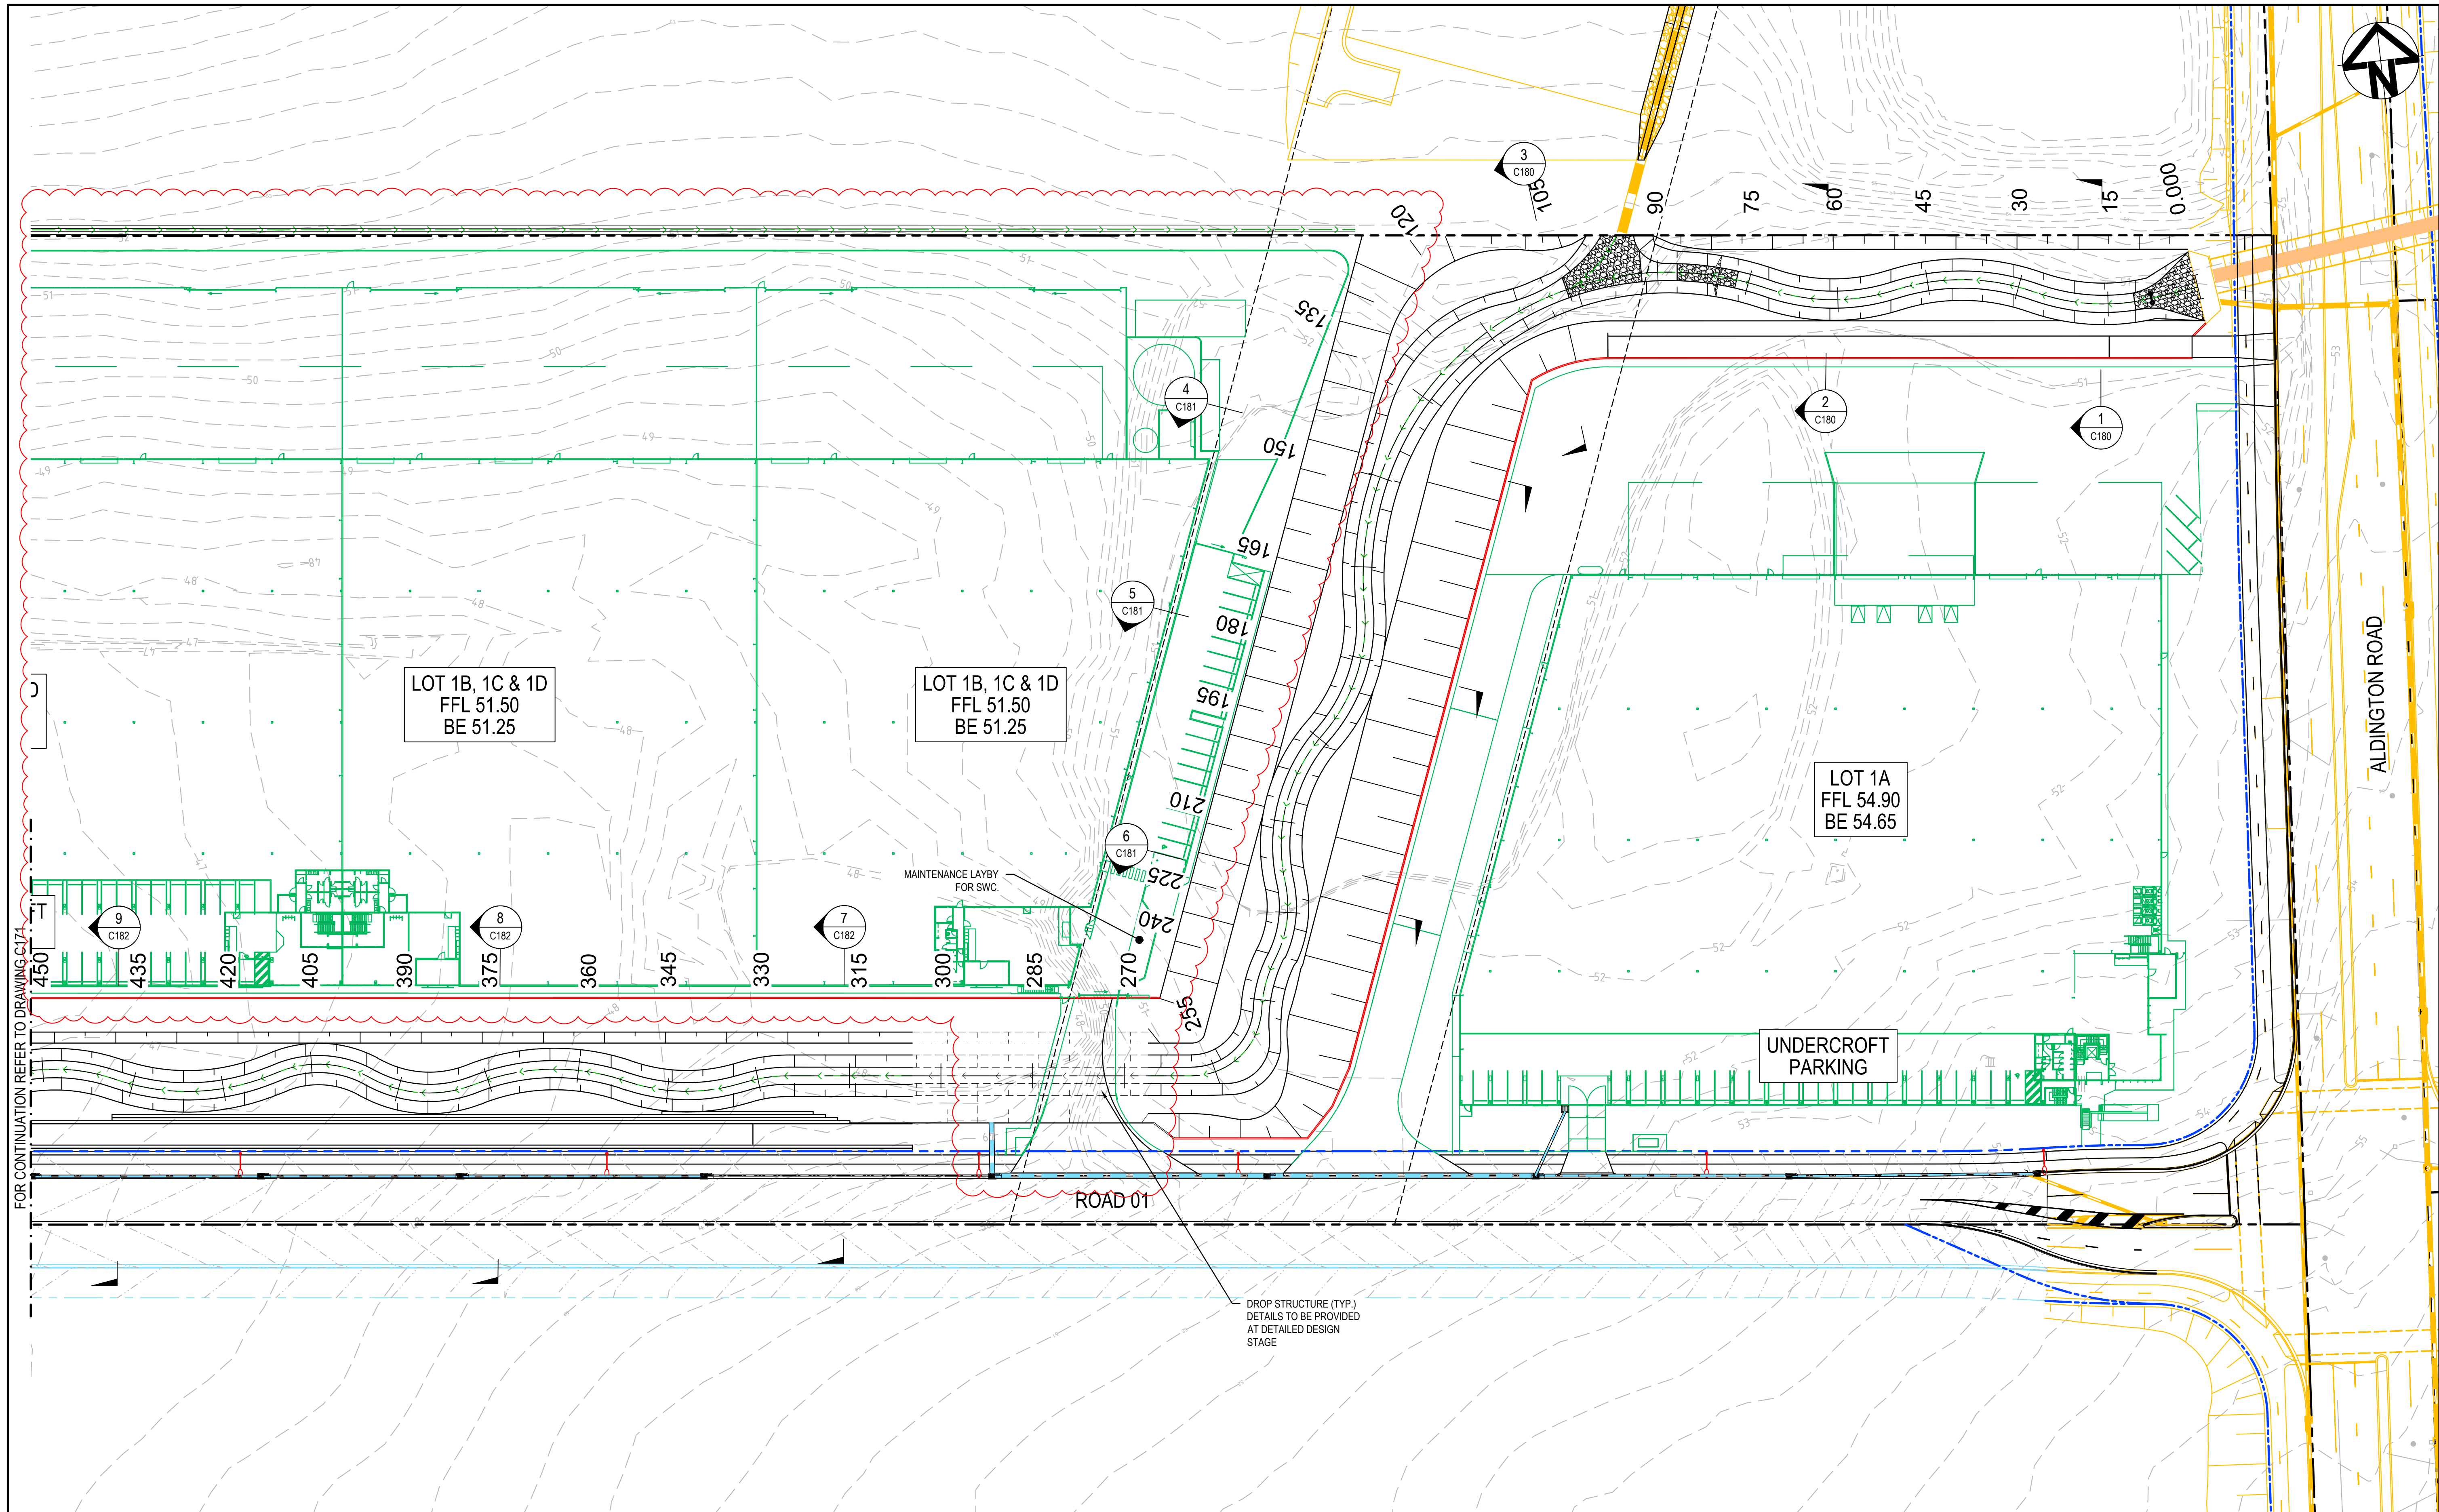

Bar Scales 1 : 500 @ A1 1 : 1000 @ A3		Client 		Scales 1:500		Drawn TS		Project ICON OCEANIA 253-267 ALDINGTON RD KEMPS CREEK		Civil Engineers and Project Managers Level 7, 153 Walker Street North Sydney NSW 2060 ABN 96 130 882 405 Tel: 02 9439 1777 Fax: 02 9923 1055 www.ati.net.au info@ati.net.au		
Issue Description Date		THIS DRAWING CANNOT BE COPIED OR REPRODUCED IN ANY FORM OR USED FOR ANY OTHER PURPOSE OTHER THAN THAT ORIGINALLY INTENDED WITHOUT THE WRITTEN PERMISSION OF AT&I		Grid MGA2020		Checked AM		Title STORMWATER TRUNK DRAINAGE CHANNEL PLAN SHEET 1		Status FOR APPROVAL NOT FOR CONSTRUCTION		A1
Issue Description Date				Height Datum AHD		Approved				Project - Drawing No. 21-860-C170		Issue F

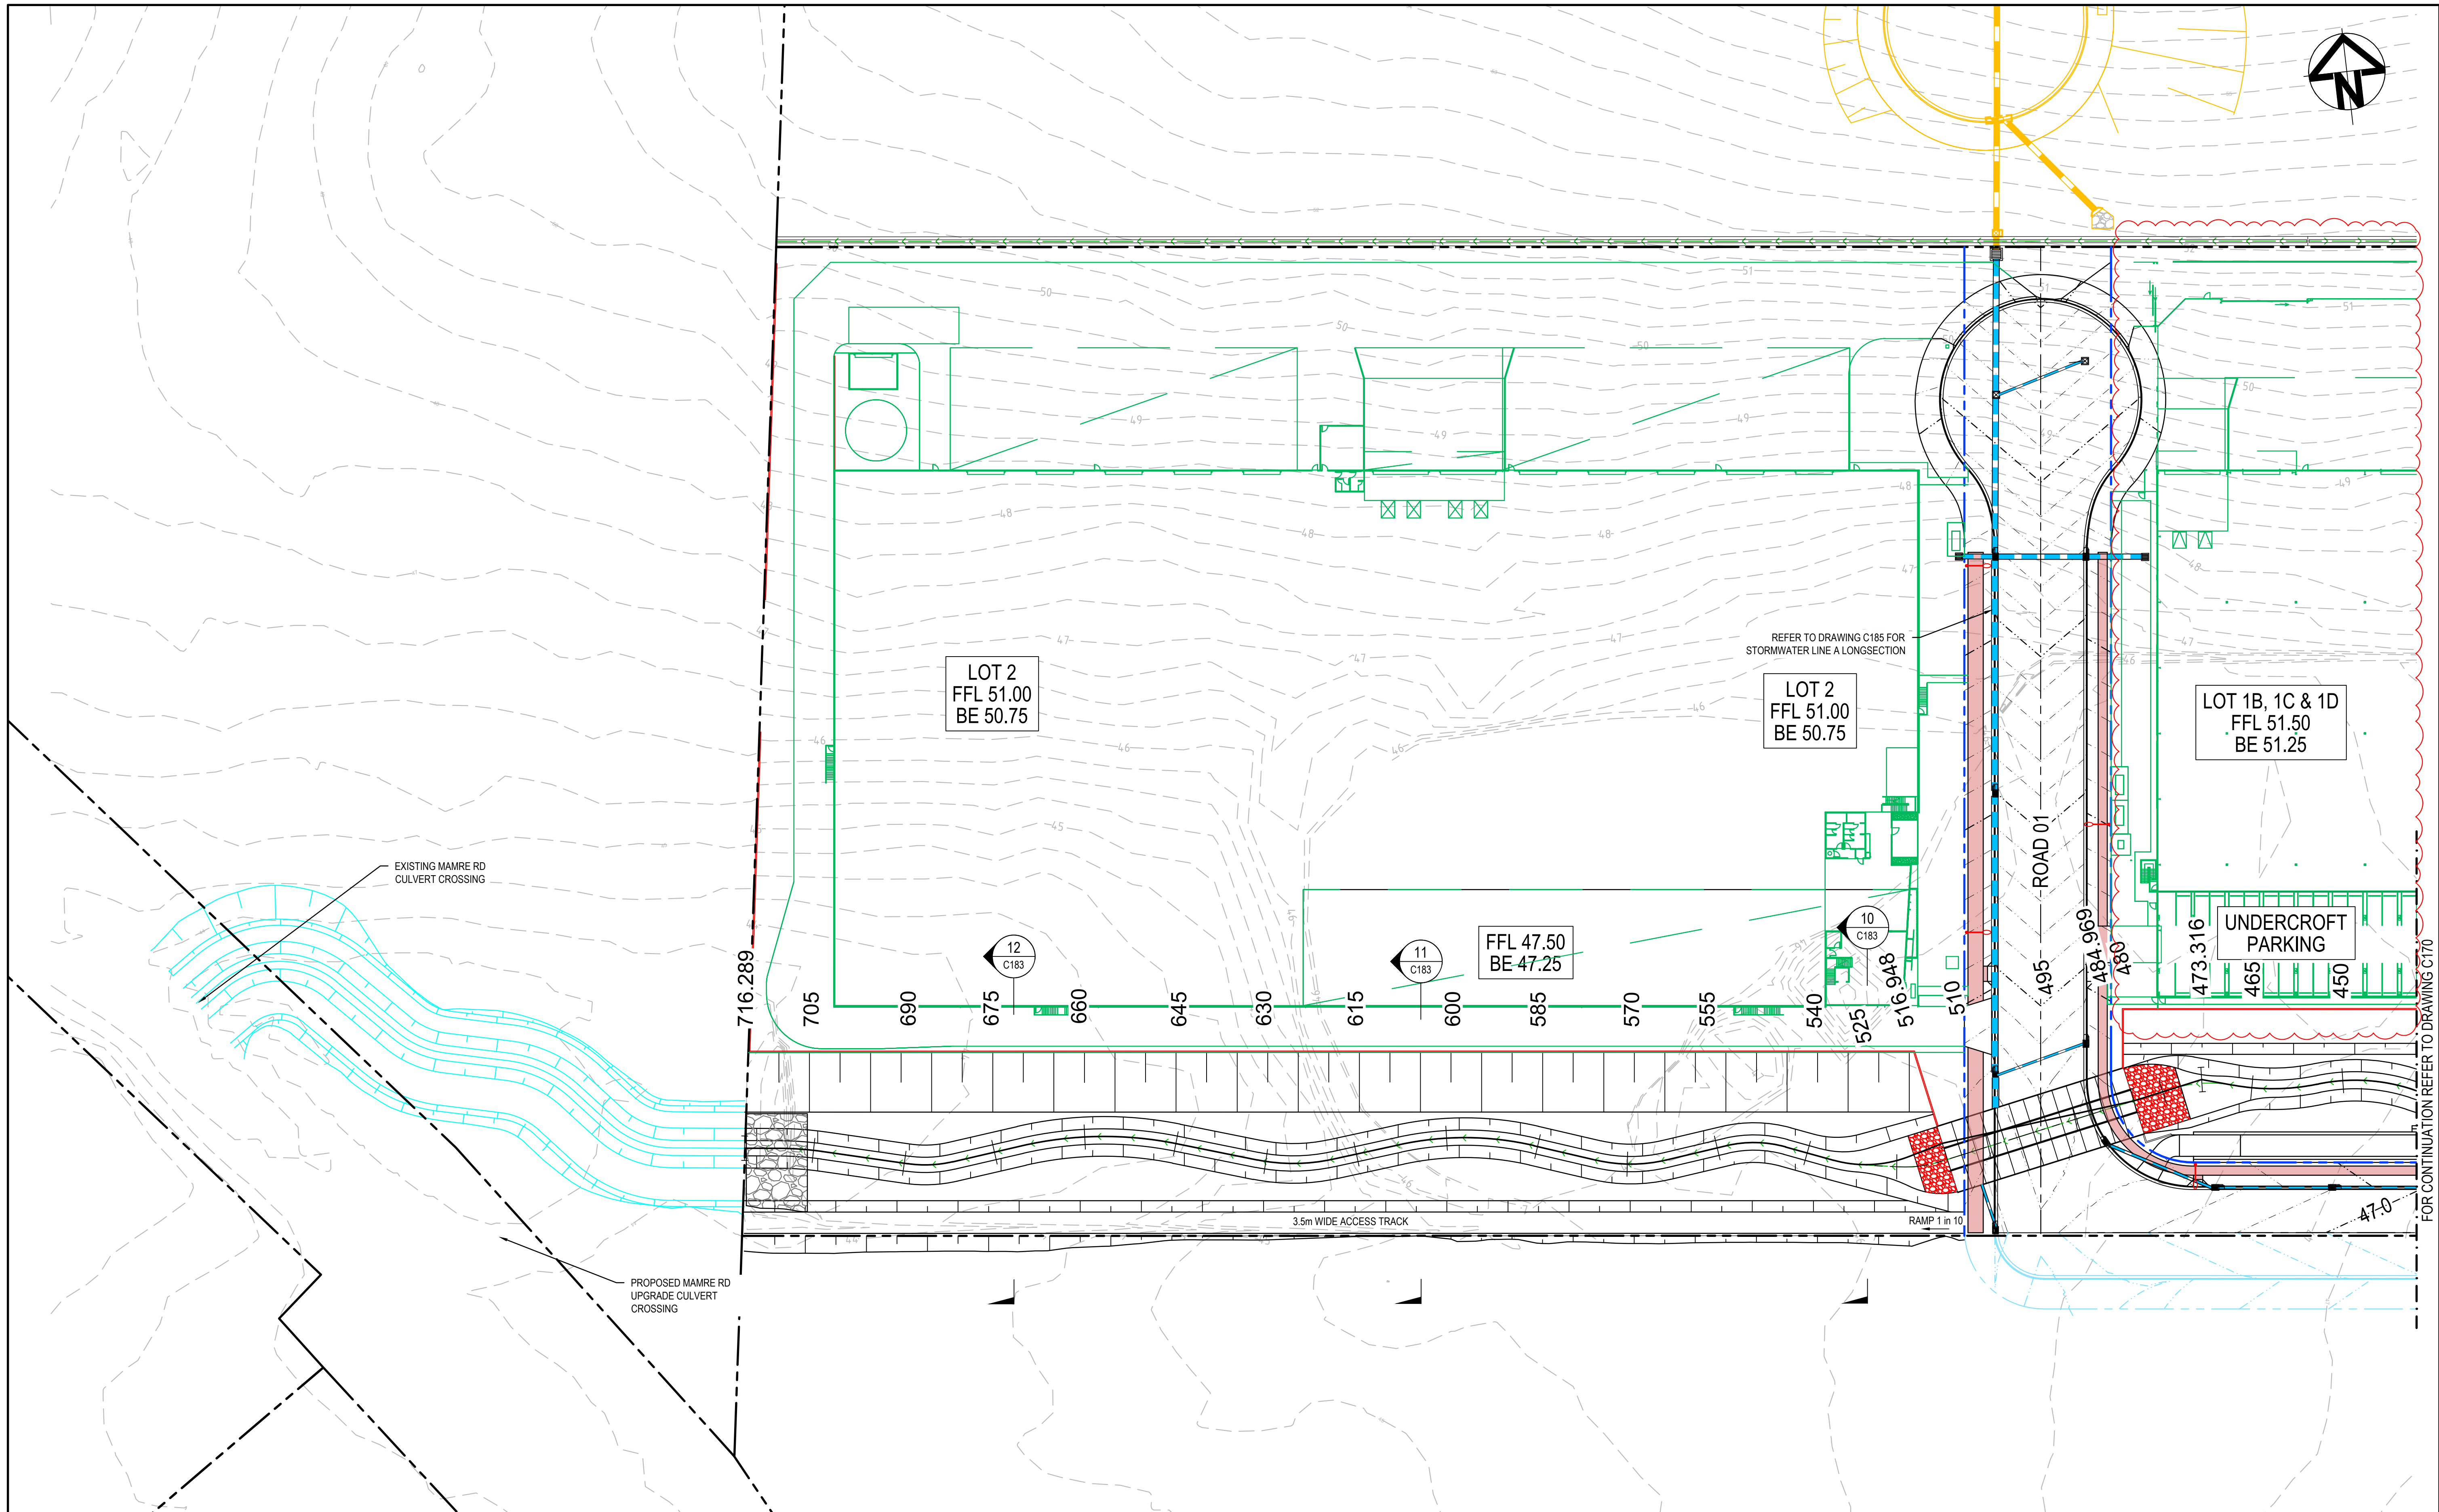

Issue	Description	Date
F	ISSUE FOR SSD SUBMISSION	02-04-26
E	ISSUE FOR SSD SUBMISSION	25-10-24
D	ISSUED FOR CLIENT REVIEW	14-10-24
C	ISSUED FOR APPROVAL	03-06-24
B	ISSUED FOR APPROVAL	23-10-23
A	ISSUE FOR FINAL REVIEW	13-10-23

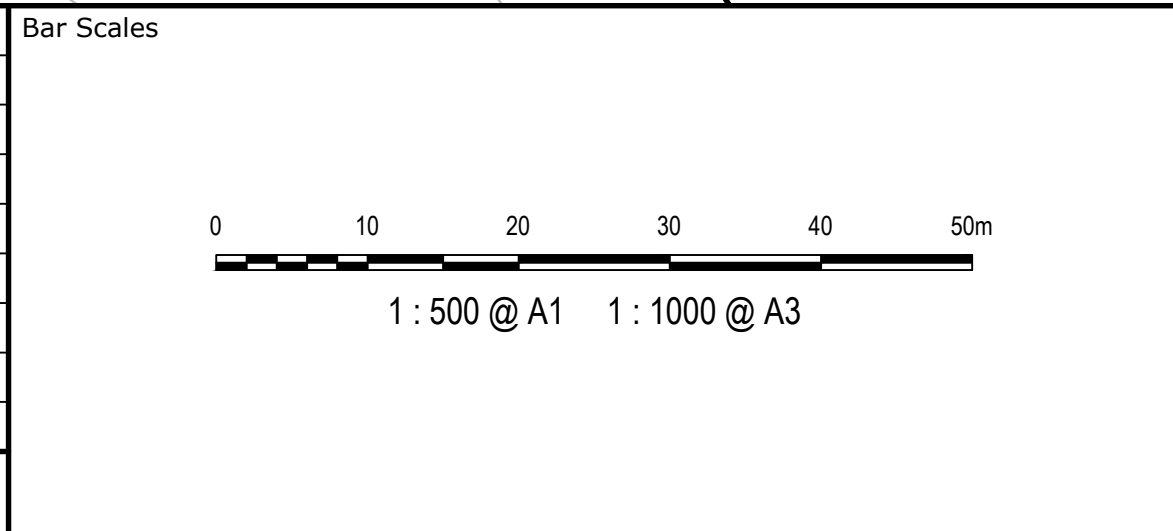


THIS DRAWING CANNOT BE COPIED OR REPRODUCED IN ANY FORM OR USED FOR ANY OTHER PURPOSE OTHER THAN THAT ORIGINALLY INTENDED WITHOUT THE WRITTEN PERMISSION OF AT&L



Scales	1:500	Drawn	TS
		Designed	DB
Grid	MGA2020	Checked	AM
Height Datum	AHD	Approved	

Project	ICON OCEANIA 253-267 ALDINGTON RD KEMPS CREEK
Title	STORMWATER TRUNK DRAINAGE CHANNEL PLAN SHEET 2

Civil Engineers and Project Managers		
Level 7, 153 Walker Street North Sydney NSW 2060 ABN 96 130 882 405 Tel: 02 9439 1777 Fax: 02 9923 1055 www.atl.net.au info@atl.net.au		
Status	FOR APPROVAL NOT FOR CONSTRUCTION	A1
Project - Drawing No.	21-860-C171	Issue F

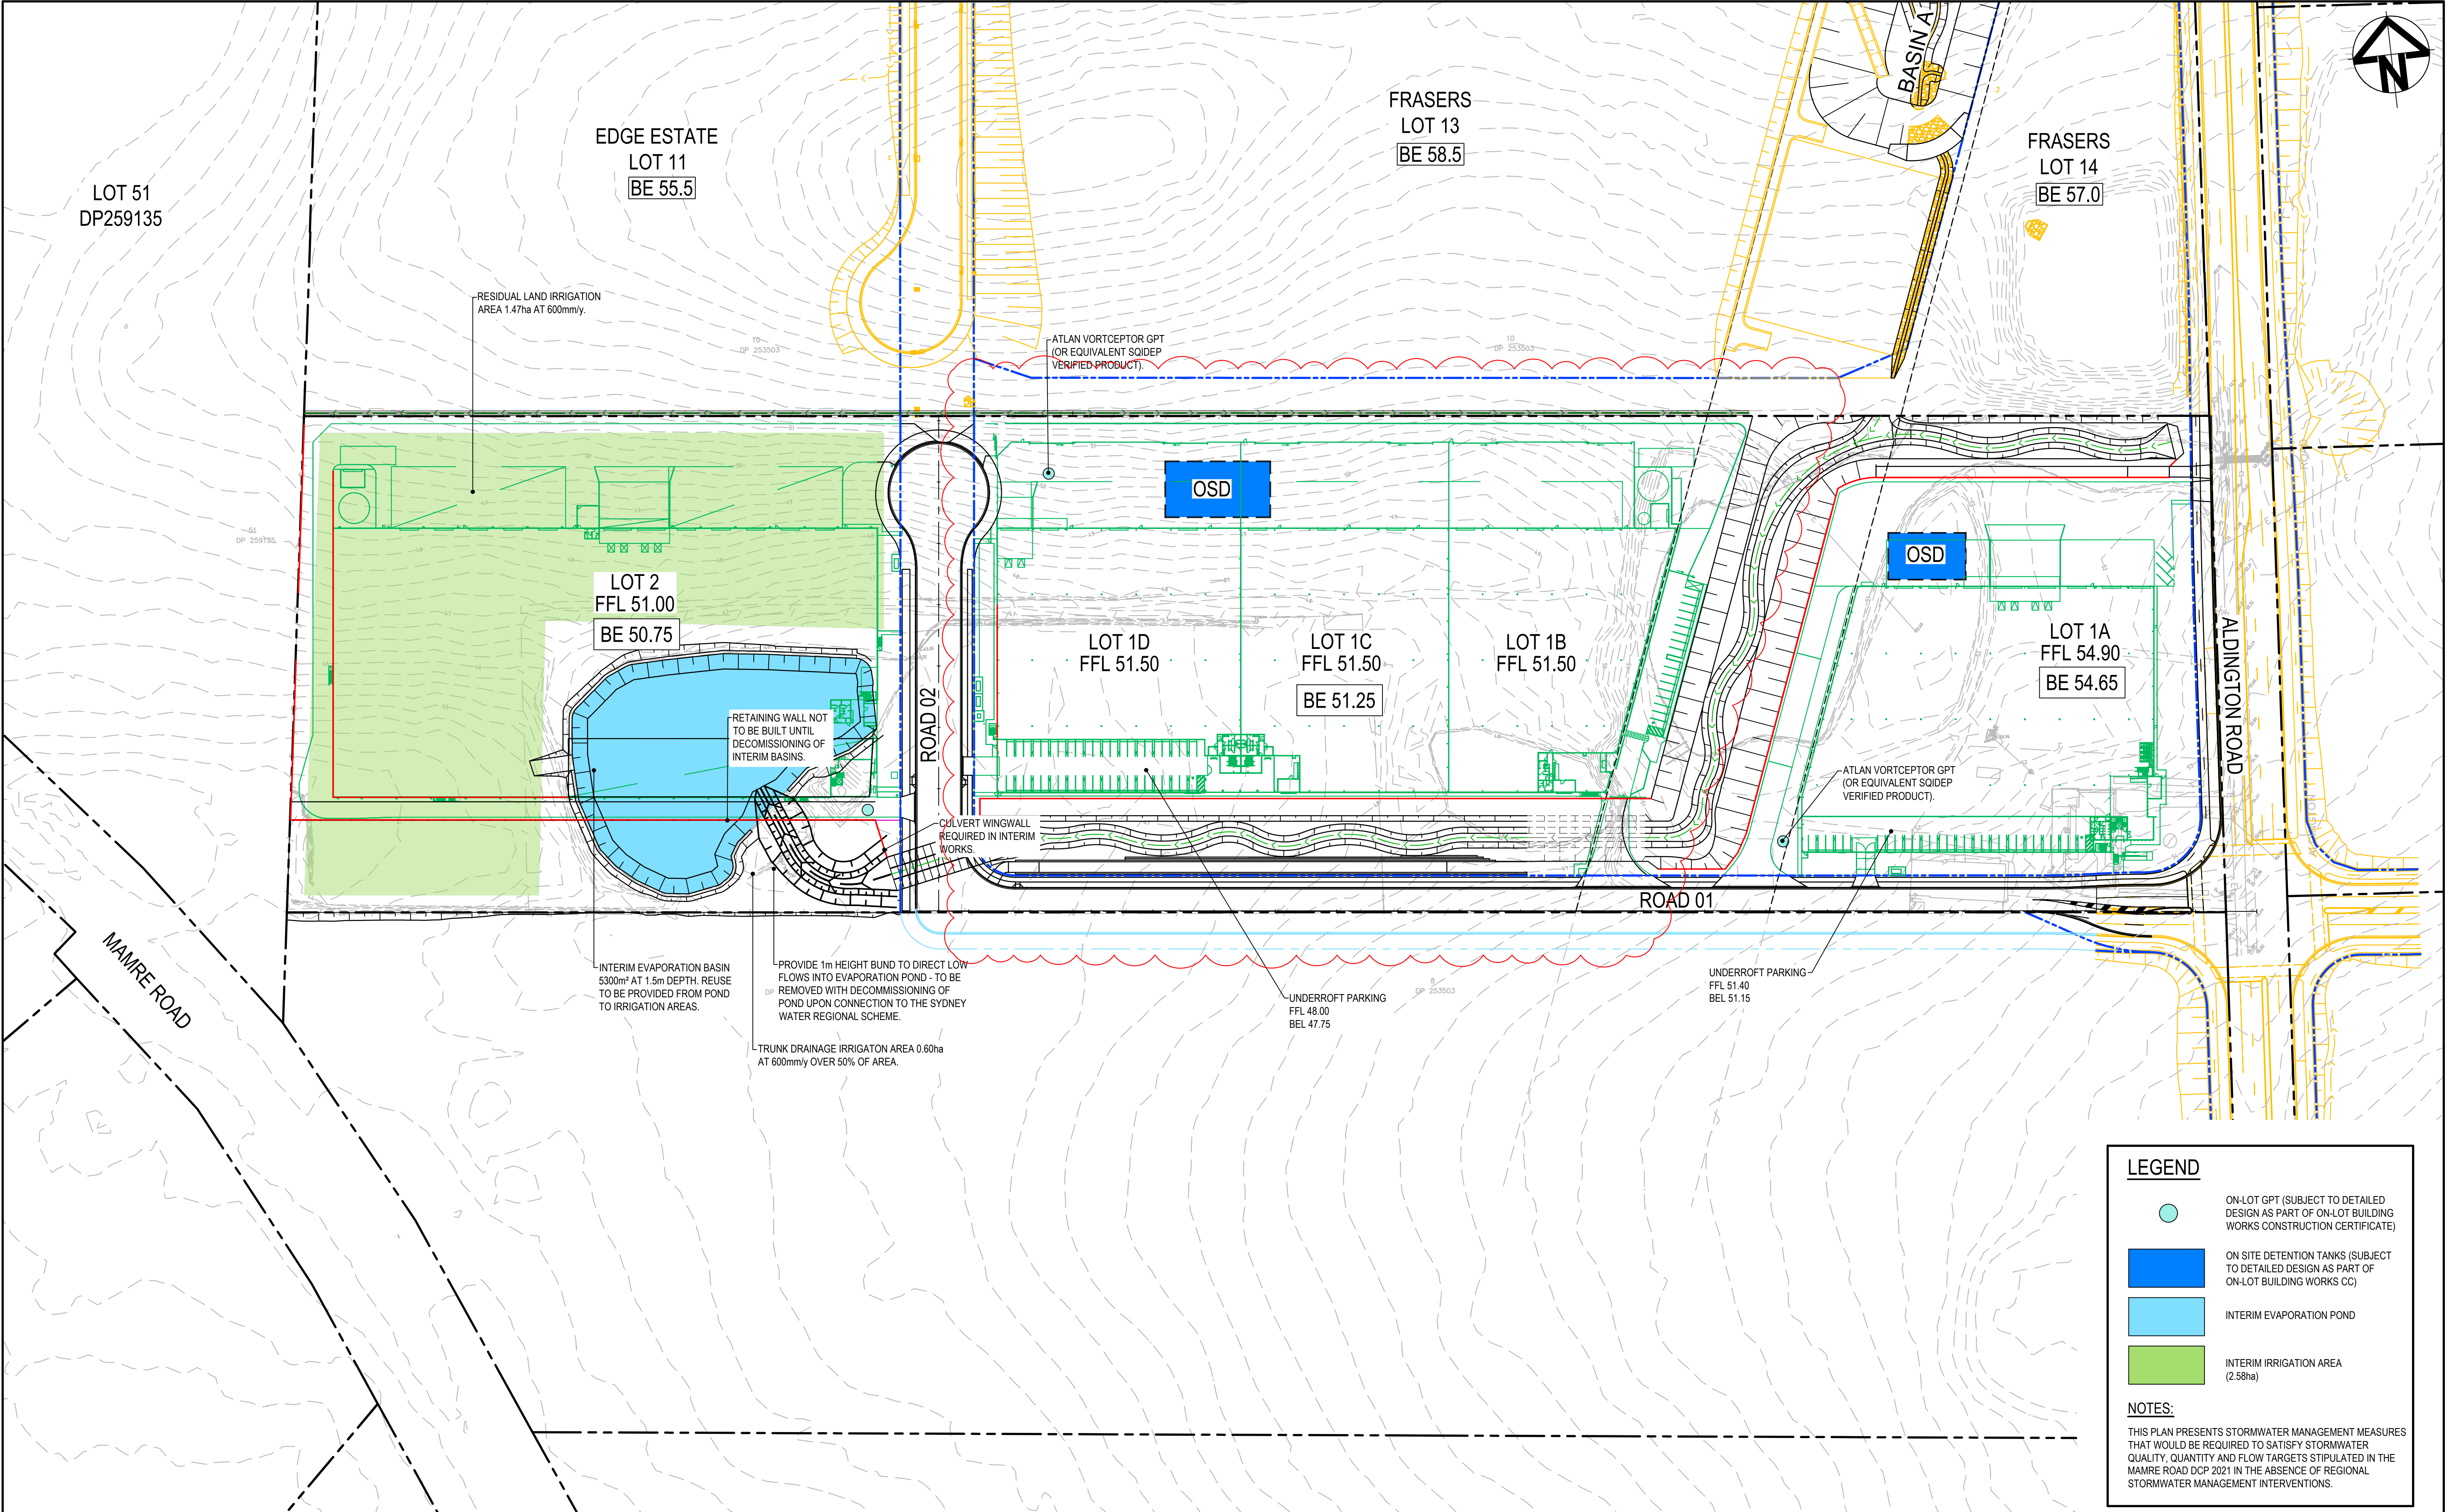

LEGEND

ON-LOT GPT (SUBJECT TO DETAILED DESIGN AS PART OF ON-LOT BUILDING WORKS CONSTRUCTION CERTIFICATE)


ON SITE DETENTION TANKS (SUBJECT TO DETAILED DESIGN AS PART OF ON-LOT BUILDING WORKS CC)

INTERIM EVAPORATION POND


INTERIM IRRIGATION AREA (2.58ha)

NOTES:
THIS PLAN PRESENTS STORMWATER MANAGEMENT MEASURES THAT WOULD BE REQUIRED TO SATISFY STORMWATER QUALITY, QUANTITY AND FLOW TARGETS STIPULATED IN THE MAMRE ROAD DCP 2021 IN THE ABSENCE OF REGIONAL STORMWATER MANAGEMENT INTERVENTIONS.

<table><tr><td>I</td><td>ISSUE FOR SSD SUBMISSION</td><td>02-04-26</td></tr><tr><td>H</td><td>ISSUE FOR SSD SUBMISSION</td><td>09-07-25</td></tr><tr><td>G</td><td>ISSUE FOR SSD SUBMISSION</td><td>25-10-24</td></tr><tr><td>F</td><td>ISSUED FOR CLIENT REVIEW</td><td>14-10-24</td></tr><tr><td>E</td><td>ISSUED FOR APPROVAL</td><td>23-10-23</td></tr><tr><td>D</td><td>ISSUE FOR FINAL REVIEW</td><td>13-10-23</td></tr><tr><td>C</td><td>ISSUE FOR REVIEW</td><td>20-09-23</td></tr><tr><td>B</td><td>ISSUE FOR APPROVAL</td><td>08-09-22</td></tr><tr><td>A</td><td>ISSUE FOR REVIEW</td><td>01-04-22</td></tr><tr><td>Issue</td><td>Description</td><td>Date</td></tr></table>			I	ISSUE FOR SSD SUBMISSION	02-04-26	H	ISSUE FOR SSD SUBMISSION	09-07-25	G	ISSUE FOR SSD SUBMISSION	25-10-24	F	ISSUED FOR CLIENT REVIEW	14-10-24	E	ISSUED FOR APPROVAL	23-10-23	D	ISSUE FOR FINAL REVIEW	13-10-23	C	ISSUE FOR REVIEW	20-09-23	B	ISSUE FOR APPROVAL	08-09-22	A	ISSUE FOR REVIEW	01-04-22	Issue	Description	Date	Bar Scales 020406080100m 1 : 1000 @ A1 1 : 2000 @ A3			THIS DRAWING CANNOT BE COPIED OR REPRODUCED IN ANY FORM OR USED FOR ANY OTHER PURPOSE OTHER THAN THAT ORIGINALLY INTENDED WITHOUT THE WRITTEN PERMISSION OF AT&L			Client ICON OCEANIA			<table><tr><td rowspan="2">Scales</td><td>1:1000</td><td>Drawn</td><td>TS</td></tr><tr><td></td><td>Designed</td><td>DB</td></tr><tr><td>Grid</td><td>MGA2020</td><td>Checked</td><td>AM</td></tr><tr><td>Height Datum</td><td>AHD</td><td>Approved</td><td></td></tr></table>			Scales	1:1000	Drawn	TS		Designed	DB	Grid	MGA2020	Checked	AM	Height Datum	AHD	Approved		Project ICON OCEANIA 253-267 ALDINGTON RD KEMPS CREEK			Civil Engineers and Project Managers at&l Level 7, 153 Walker Street North Sydney NSW 2060 ABN 96 130 882 405 Tel: 02 9439 1777 Fax: 02 9923 1055 www.atl.net.au info@atl.net.au			<table><tr><td>Status</td><td>FOR APPROVAL NOT FOR CONSTRUCTION</td><td>A1</td></tr><tr><td>Project - Drawing No.</td><td>21-860-C250</td><td>Issue</td></tr><tr><td></td><td></td><td>I</td></tr></table>			Status	FOR APPROVAL NOT FOR CONSTRUCTION	A1	Project - Drawing No.	21-860-C250	Issue			I
I	ISSUE FOR SSD SUBMISSION	02-04-26	
H	ISSUE FOR SSD SUBMISSION	09-07-25	
G	ISSUE FOR SSD SUBMISSION	25-10-24	
F	ISSUED FOR CLIENT REVIEW	14-10-24	
E	ISSUED FOR APPROVAL	23-10-23	
D	ISSUE FOR FINAL REVIEW	13-10-23	
C	ISSUE FOR REVIEW	20-09-23	
B	ISSUE FOR APPROVAL	08-09-22	
A	ISSUE FOR REVIEW	01-04-22	
Issue	Description	Date	
Scales	1:1000	Drawn	TS	
		Designed	DB	
Grid	MGA2020	Checked	AM	
Height Datum	AHD	Approved	
Status	FOR APPROVAL NOT FOR CONSTRUCTION	A1	
Project - Drawing No.	21-860-C250	Issue	
		I	

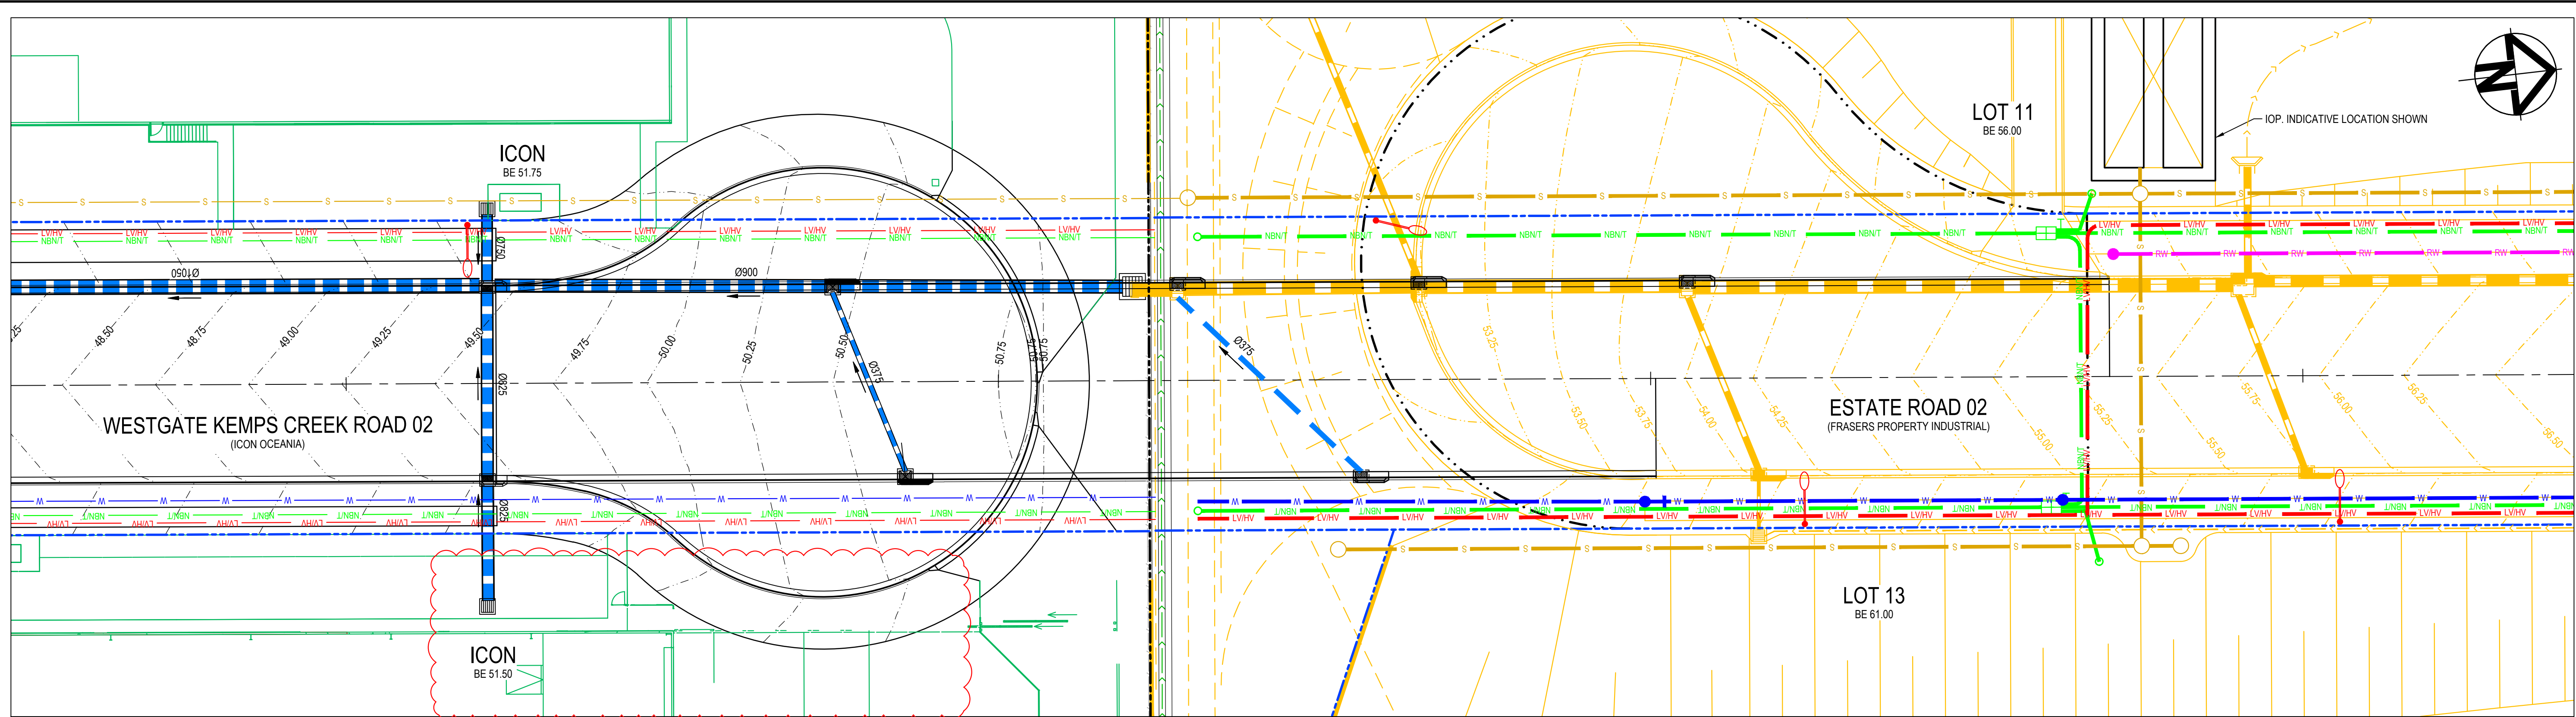

WESTGATE KEMPS CREEK ROADWORKS PLAN

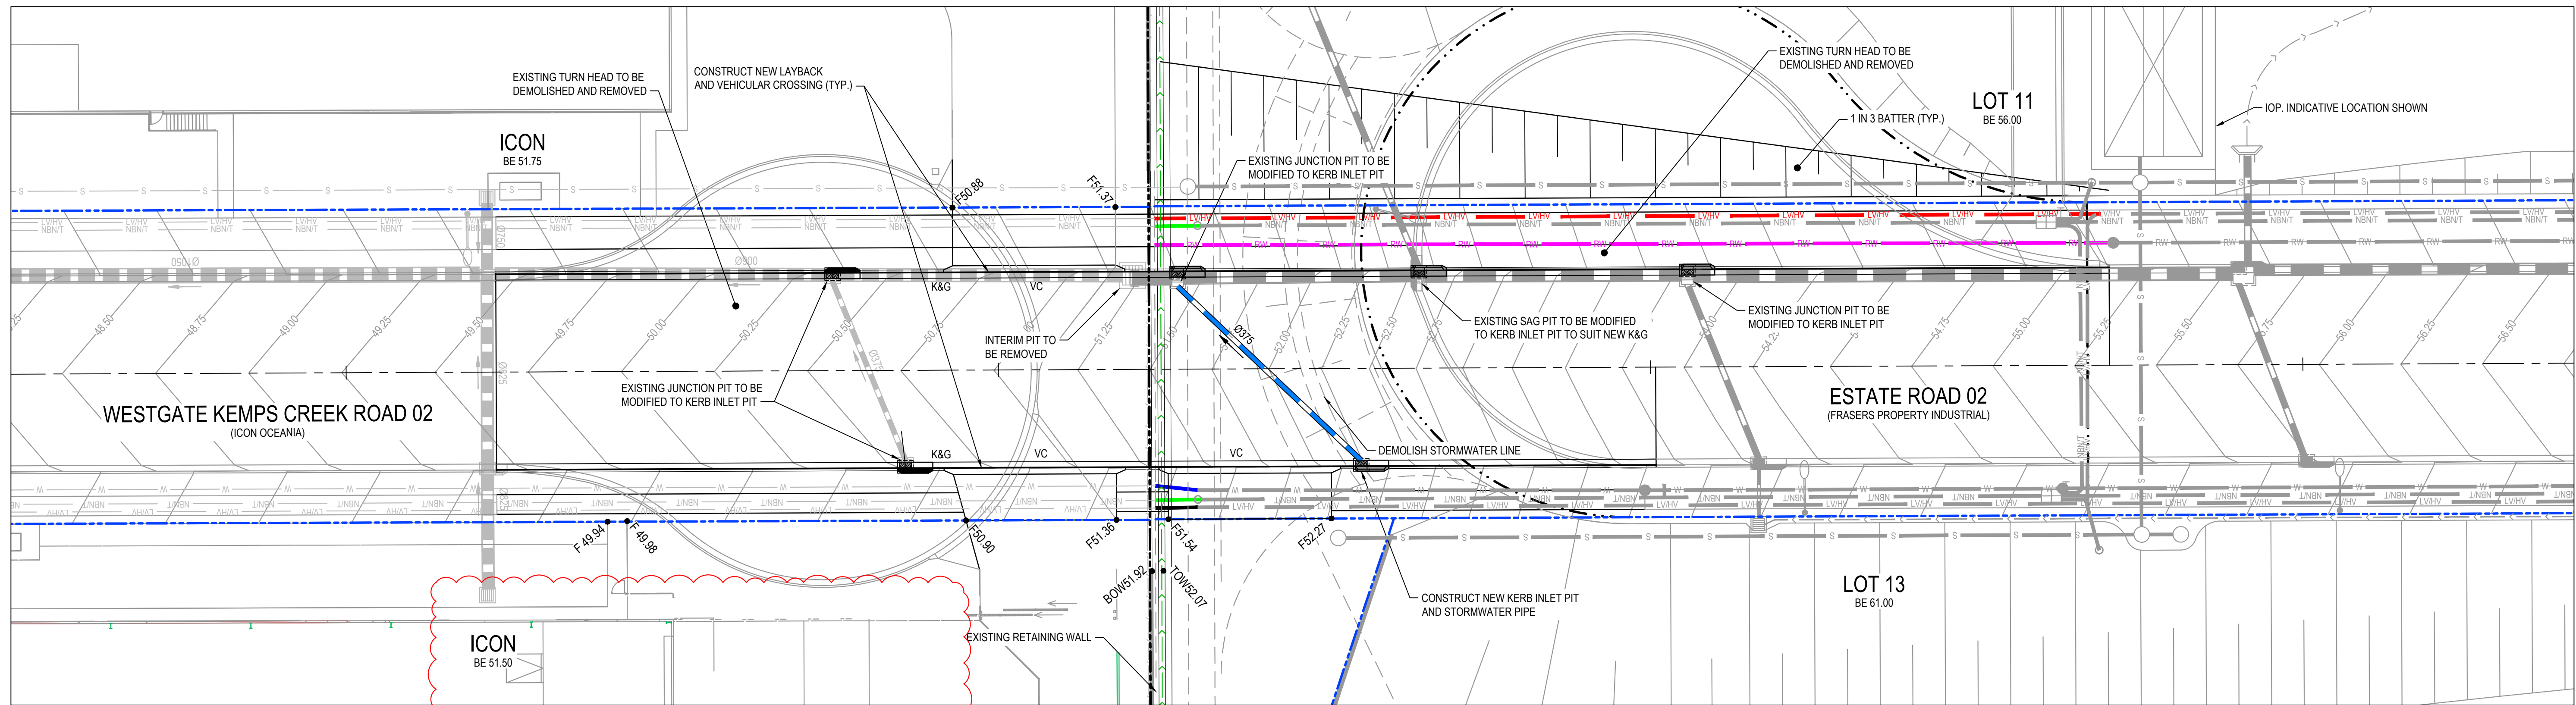

FUTURE ROADWORKS PLAN

Bar Scales		Client		Scales		Drawn		Project		Civil Engineers and Project Managers	
0 5 10 15 20 25m		Icon Oceania		1:250		Designed		Icon Oceania 253-267 ALDINGTON RD KEMPS CREEK		at&l	
1:250 @ A1 1:500 @ A3		THIS DRAWING CANNOT BE COPIED OR REPRODUCED IN ANY FORM OR USED FOR ANY OTHER PURPOSE OTHER THAN THAT ORIGINALLY INTENDED WITHOUT THE WRITTEN PERMISSION OF AT&L		Grid MGA2020		Checked		Title		Status	
C ISSUE FOR SSD SUBMISSION 02-04-26				Height Datum AHD		Approved		ROAD CONNECTION LAYOUT PLAN		FOR APPROVAL NOT FOR CONSTRUCTION	
A ISSUE FOR SSD SUBMISSION 12-02-25										Project - Drawing No.	
B ISSUE FOR SSD SUBMISSION 25-10-24										21-860-C930	
Issue Description Date										Issue	
										C	