
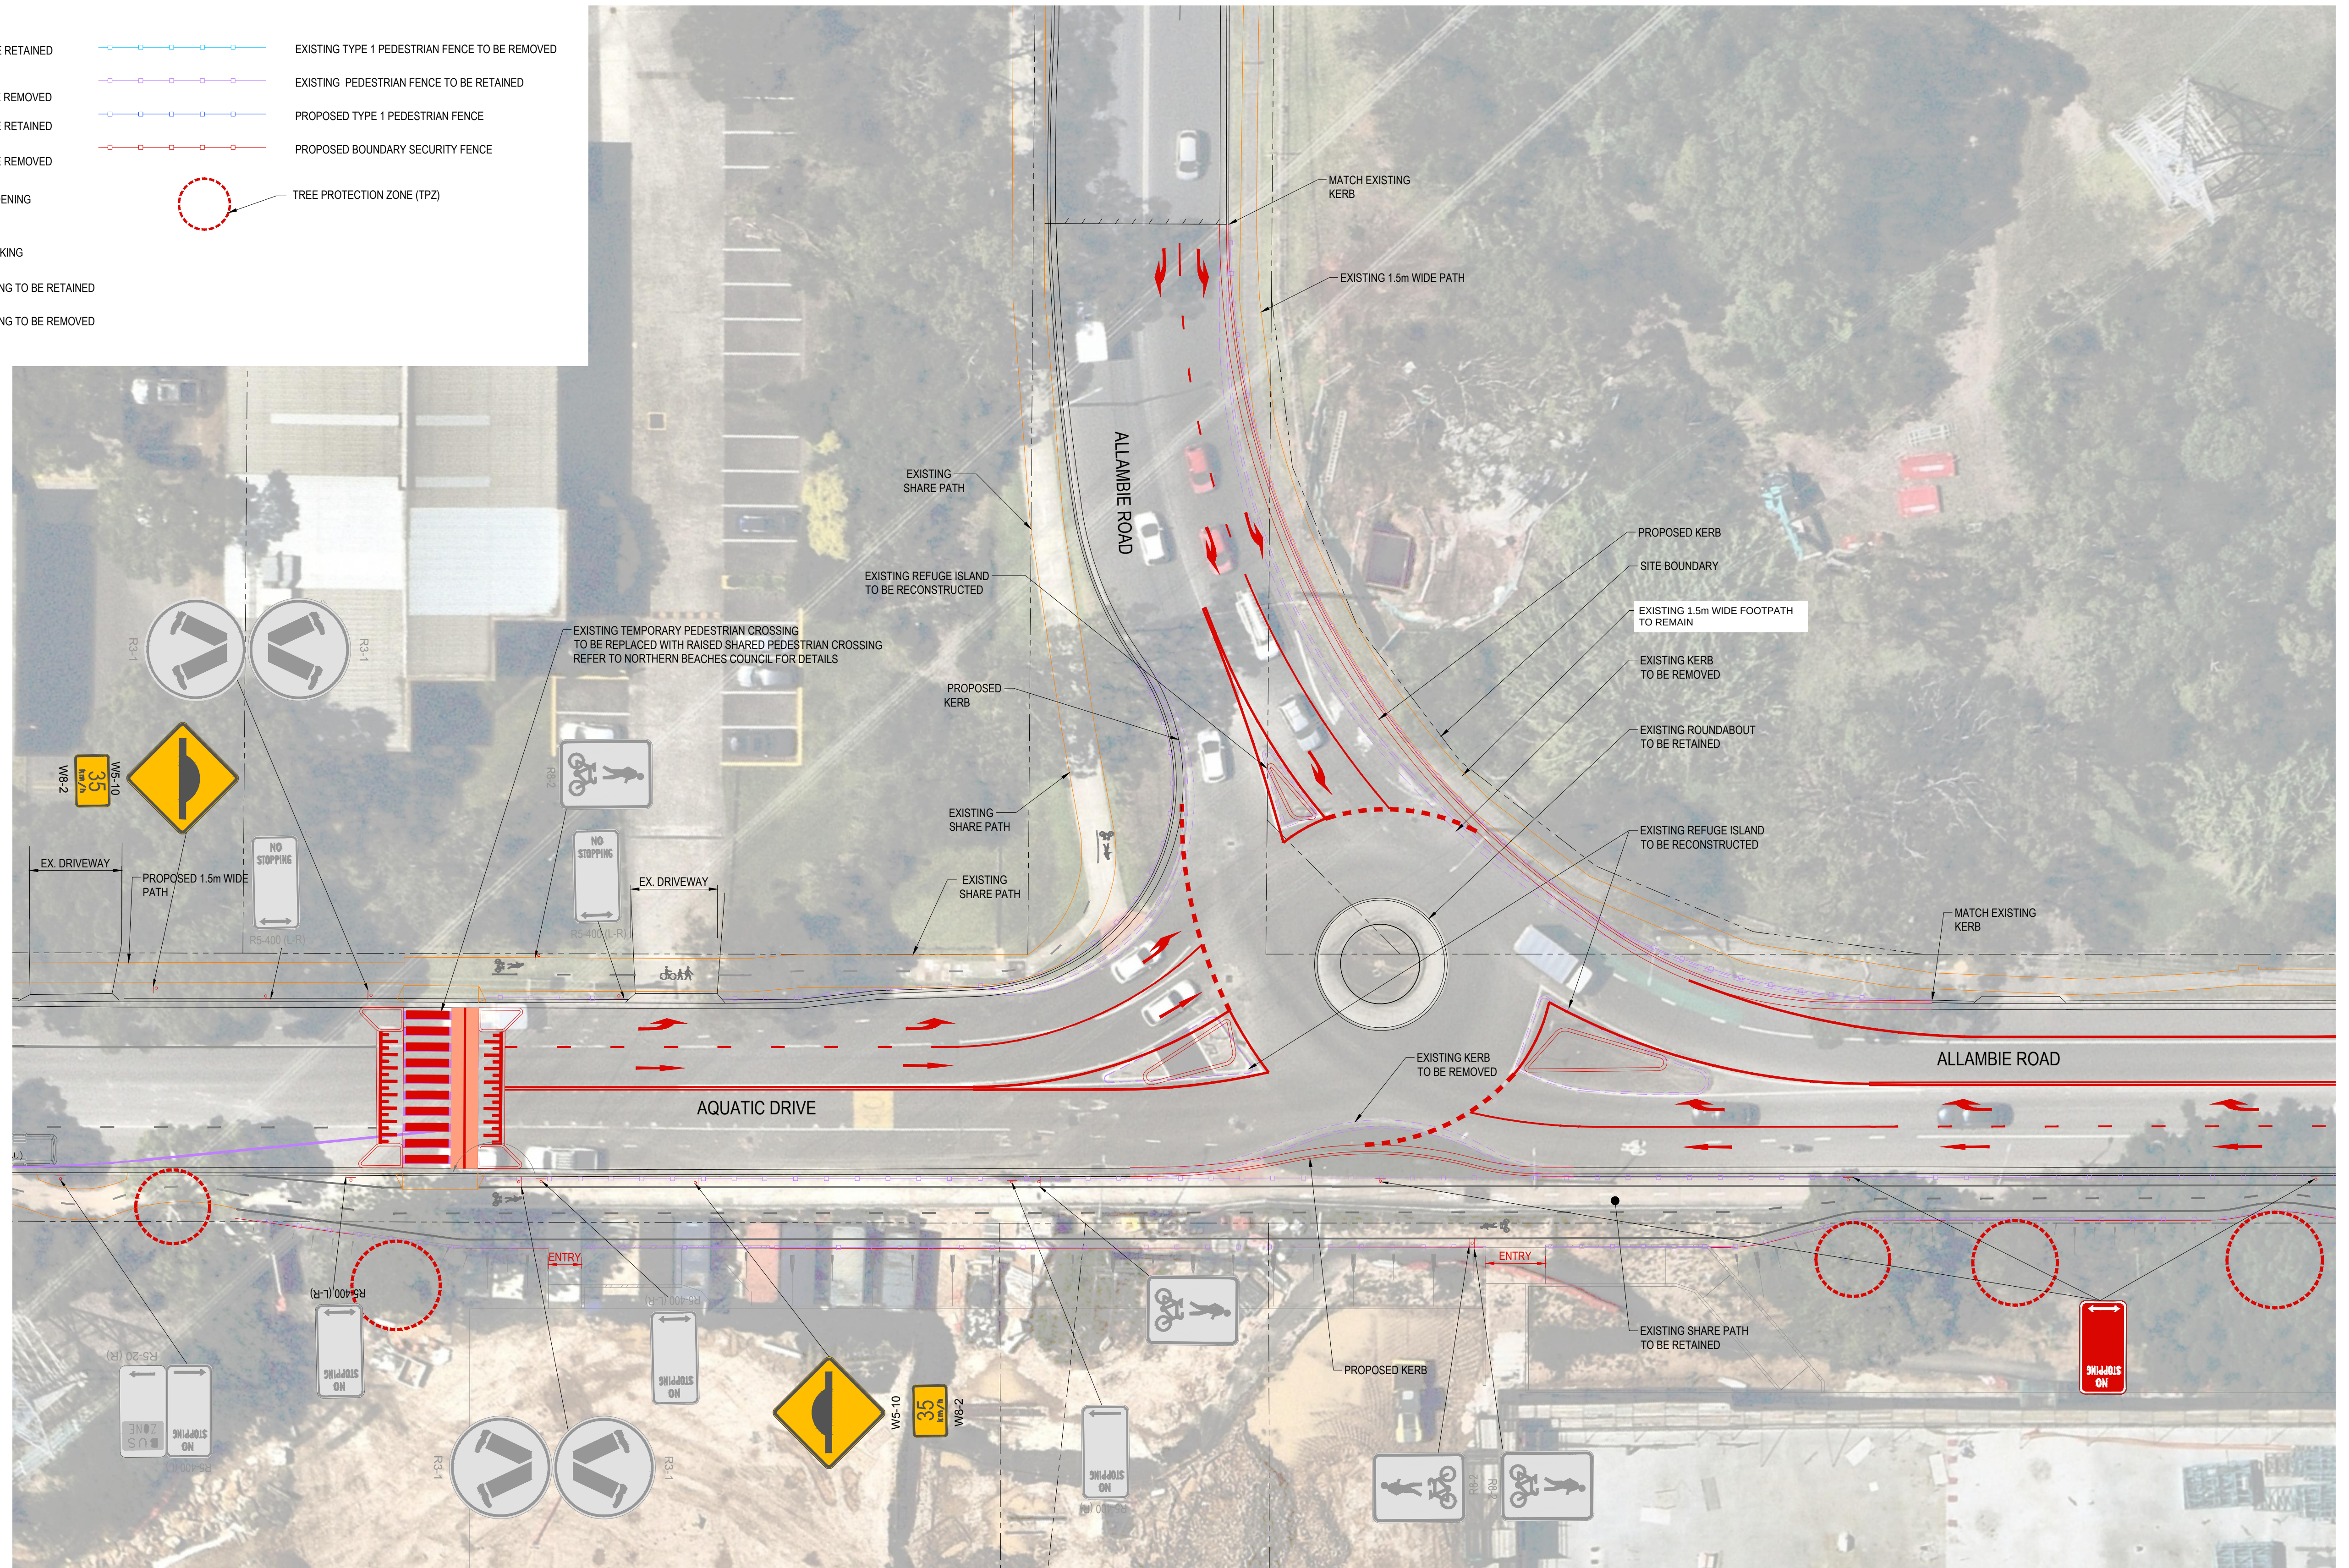


	EXISTING KERB TO BE RETAINED		EXISTING TYPE 1 PEDESTRIAN FENCE TO BE REMOVED
	PROPOSED KERB		EXISTING PEDESTRIAN FENCE TO BE RETAINED
	EXISTING KERB TO BE REMOVED		PROPOSED TYPE 1 PEDESTRIAN FENCE
	EXISTING PATH TO BE RETAINED		PROPOSED BOUNDARY SECURITY FENCE
	EXISTING PATH TO BE REMOVED		
	PROPOSED PATH WIDENING		TREE PROTECTION ZONE (TPZ)
	PROPOSED LINEMARKING		
	EXISTING LINEMARKING TO BE RETAINED		
	EXISTING LINEMARKING TO BE REMOVED		

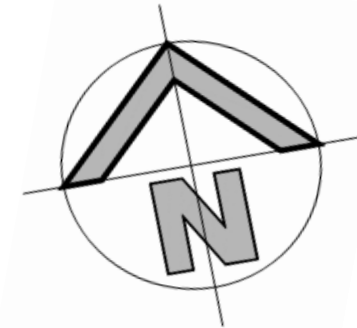

ISSUED FOR APPROVAL

[illegible]