


KELLOGG ROAD (BITUMEN) ROAD

KELLOGG ROAD (BITUMEN)

WOODSTOCK AVENUE (BITUMEN)

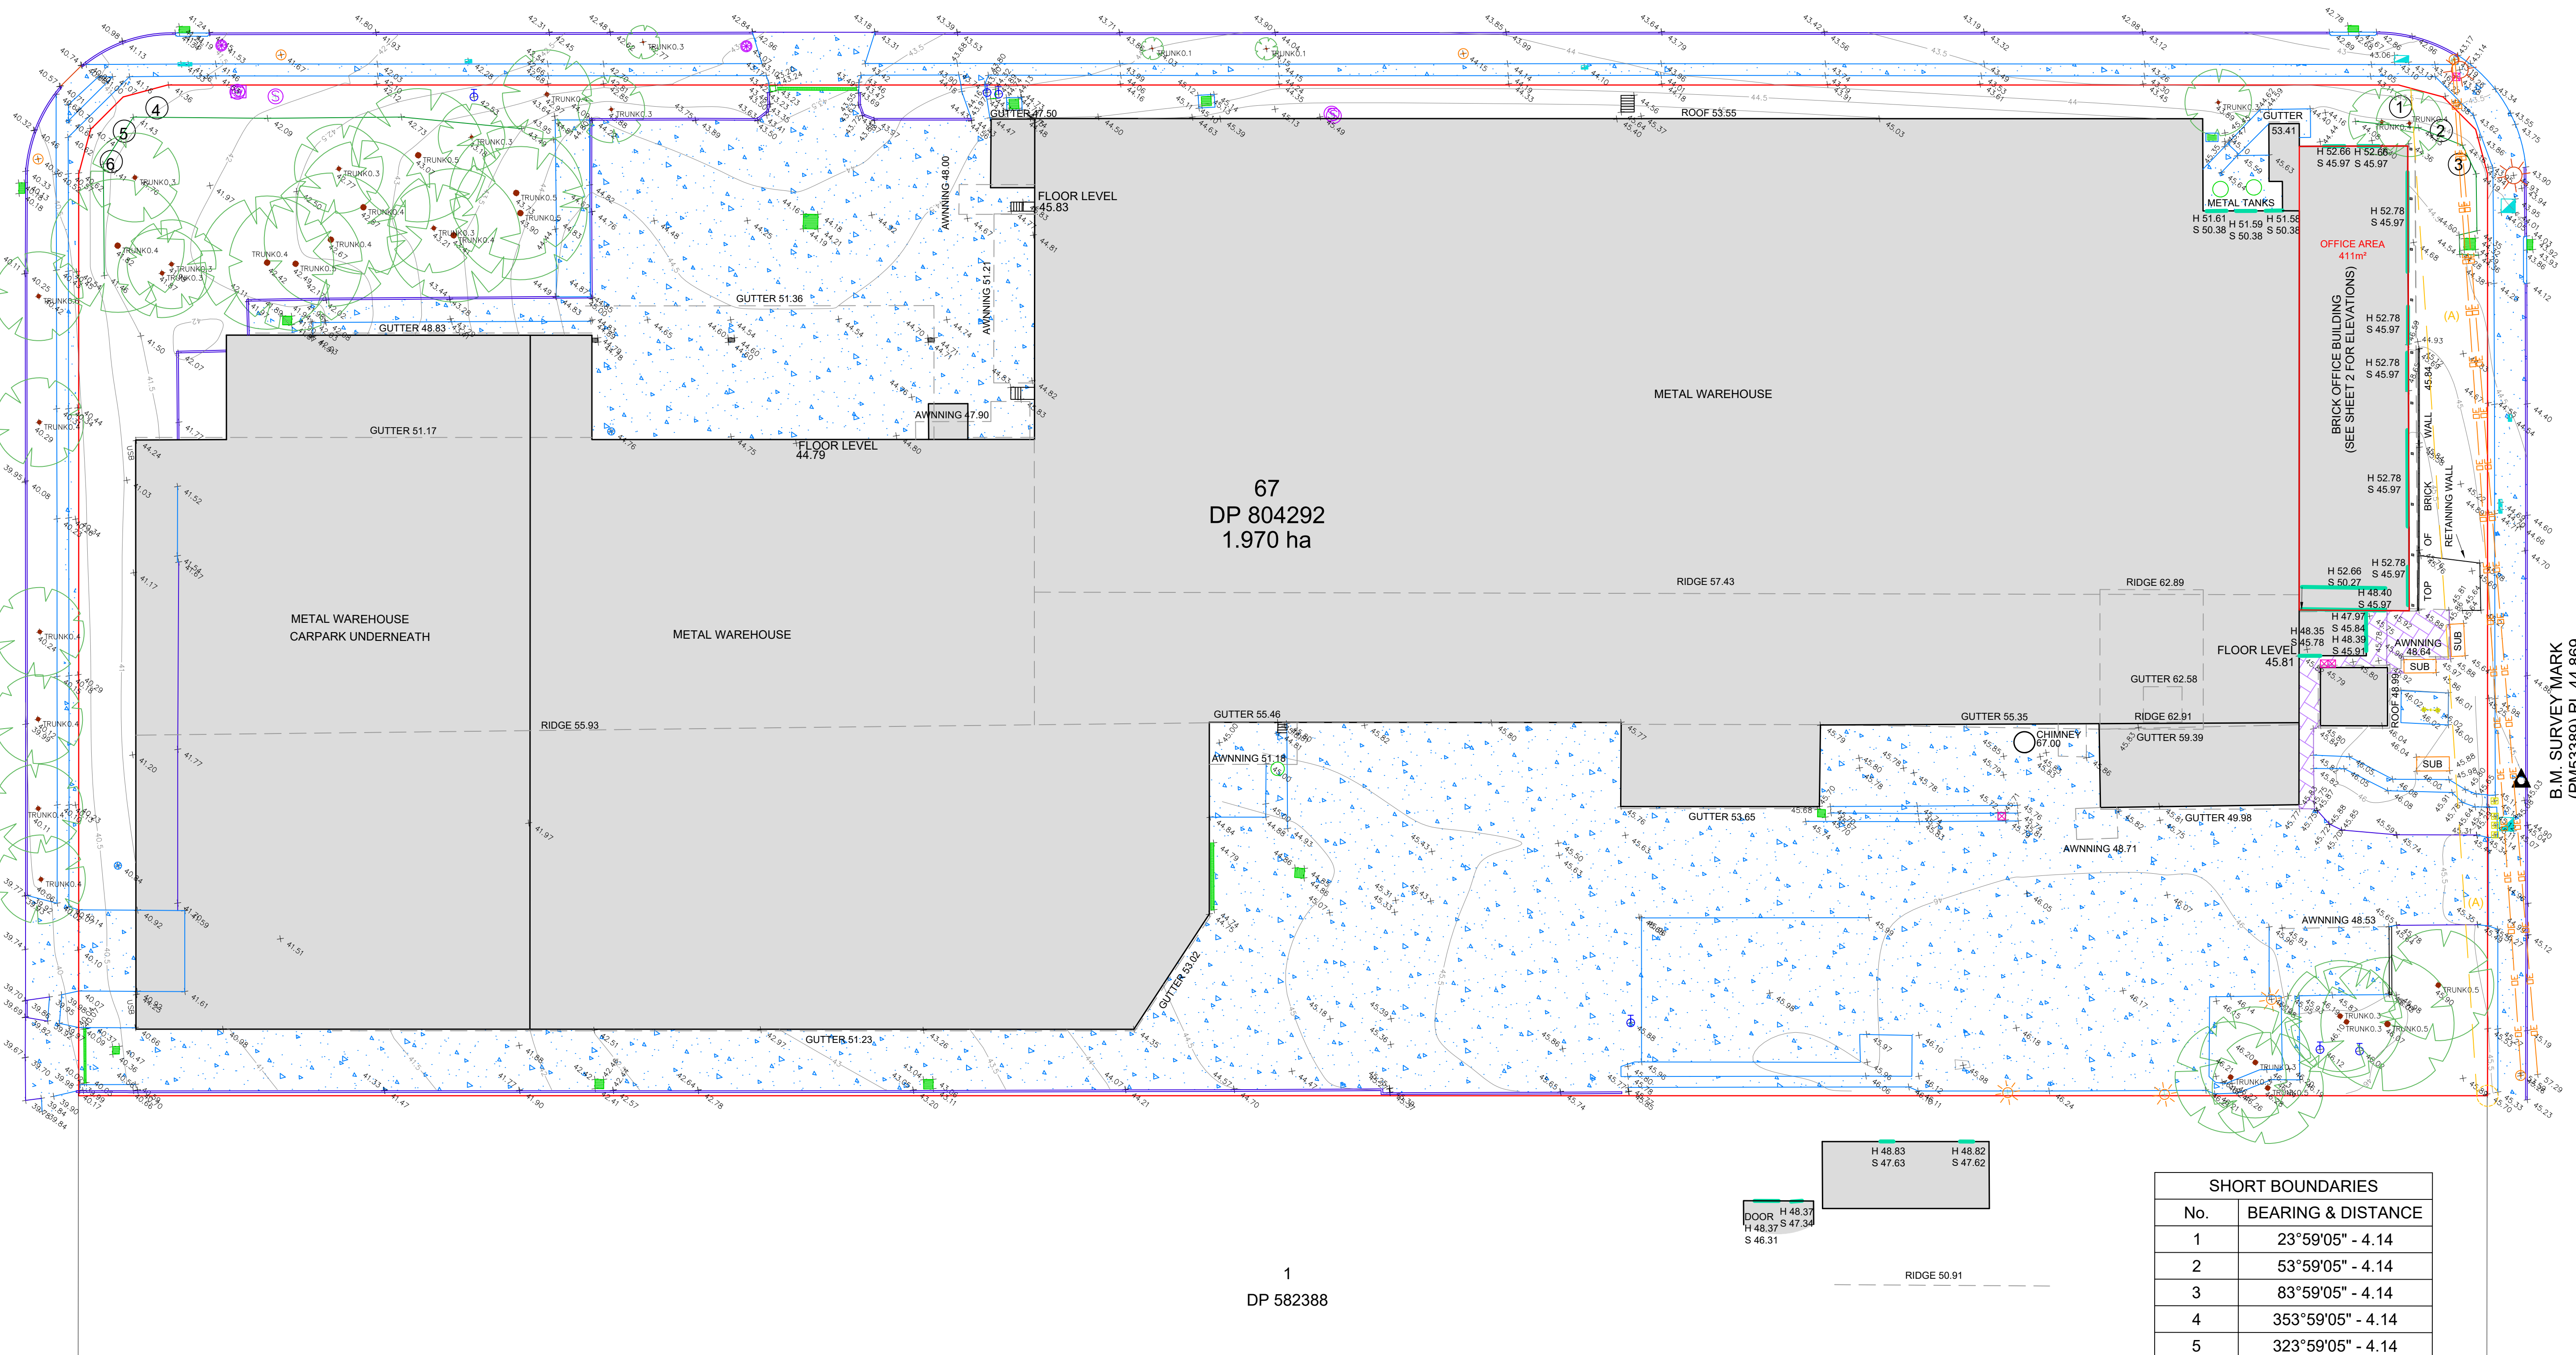

SHORT BOUNDARIES	
No.	BEARING & DISTANCE
1	23°59'05" - 4.14
2	53°59'05" - 4.14
3	83°59'05" - 4.14
4	353°59'05" - 4.14
5	323°59'05" - 4.14
6	293°59'05" - 4.14

NOTES:

1. ONLY SERVICES WHICH WERE VISIBLE & ACCESSIBLE AT THE TIME OF THE SURVEY ARE SHOWN. FULL DETAILS OF SEWER AND OTHER SERVICES SHOULD BE OBTAINED FROM THE RELEVANT AUTHORITIES. UNDERGROUND SERVICES INFORMATION CAN BE OBTAINED FROM DIAL BEFORE YOU DIG (PH 1100) OR www.dialbeforeyoudig.com.au

2. CONTOURS ARE APPROXIMATE ONLY. PREFERENCE TO BE GIVEN TO SPOT HEIGHTS.

3. MAJOR TREES SHOWN ONLY.

4. PROJECT CO-ORDINATES ARE MGA2020 (ZONES6)

5. THIS PLAN HAS BEEN PREPARED FOR THE SOLE PURPOSE OF LODGING A DEVELOPMENT APPLICATION WITH THE LOCAL COUNCIL. THIS PLAN IS NOT TO BE USED FOR ANY OTHER PURPOSE WITHOUT THE EXPRESS PERMISSION OF BOXALL SURVEYORS PTY LTD.

Detail Survey Certificate

I, Shawn LeClerc BEng (Geo) MIS of Boxall Surveyors, a surveyor registered under the Surveying and Spatial Information Act 2002, certify that the survey represented in this plan was made in accordance with Clause 10 of the Surveying and Spatial Information Regulation 2017 with regard to the location of the boundaries shown on this plan.

Signature:

Date: 22.07.2021

Surveyor Identification No: 115
Surveyor registered under the Surveying and Spatial Information Act 2002

EASEMENTS

(A) EASEMENT FOR TRANSMISSION LINE VARIABLE WIDTH (142230)

PRINT IN COLOUR

LEGEND:

- DRINKING FOUNTAIN
- FIRE HYDRANT
- HYDRANT
- STOP VALVE
- WATER TAP
- WATER VALVE
- WATER METER
- DOWN PIPE

CONCRETE LID

- MAN HOLE
- METAL LID
- GRATED DRAIN
- SEWER/SEPTIC IP
- SEWER MAN HOLE
- SEWER VENT

ELECTRICAL CABLE MARKER

- ELECTRICAL PILLAR
- ELECTRICAL PIT
- ELECTRICAL BOX
- LIGHT POLE
- POWER POLE
- OPTICAL FIBRE MARKER
- FIBRE OPTICS BOX
- COMMS PIT
- COMMS PILLAR

GAS MARKER

- GAS VALVE
- GAS METER
- TREE
- WINDOW
- HEAD OF WINDOW
- SILL OF WINDOW

RUBBISH BIN

- BOLLARD
- POST BOX
- PARKING METER
- STREET SIGN
- TRAFFIC LIGHT
- TRAFFIC CONTROL BOX
- TRAFFIC SIGNAL BOX

BOUNDARY LINE

- BITUMEN LINE
- TOP OF BANK
- BOTTOM OF BANK
- CONCRETE LINE
- EASEMENT LINE
- FENCE LINE
- GARDEN
- PAVER LINE
- POOL
- ROCK
- STONE WALL
- ROOF LINE

BITUMEN

- CONCRETE
- GRASS
- GRAVEL
- PAVERS
- ROCK
- STONE WALL

APPROX. LINE OF UNDERGROUND SERVICES

- GAS
- ELECTRICITY
- OVER HEAD ELECTRICITY
- WATER
- STORM WATER
- SEWER
- COMMS

ABBREVIATIONS

- SEWER INVERT
- SEWER MANHOLE
- SEWER PUMP
- SEWER PUMP (DISCHARGE)
- TOP OF SEWER
- VEHICLE CROSSING

DOOR

H 48.37
H 48.37
S 46.31

H 48.83
S 47.63

H 48.82
S 47.62

RIDGE 50.91


CLIENT:
CHARTER HALL
ADDRESS:
No.600 WOODSTOCK AVENUE
ROOTY HILL
LOT 67 IN DP 804292

boxall


Liability limited by a scheme approved under Professional Standards Legislation
PO Box 519 Sutherland NSW 1459 | Suite 8/49-51 Elton Street
02 9521 5737 | www.boxallsurveyors.com.au | ACN 114 644 058

TITLE: PLAN OF ROAD FRONTAGE DETAIL AND LEVELS	
REV	DATE
A	16.07.2021
B	9.08.2021


ORIGIN LEVELS: PM 53389 RL 44.869	
ASUMUTH: MGA20	DATUM: AHD
SURVEY: LC	DATE: 15.04.2021
DRAWN: LC	DATE: 15.04.2021
APPROVED: SL	DATE: 16.04.2021
SCALE: 1:300	SHEET 1 OF 2
DRAWING NO: 11188-001	REV: B
SIZE: A1	

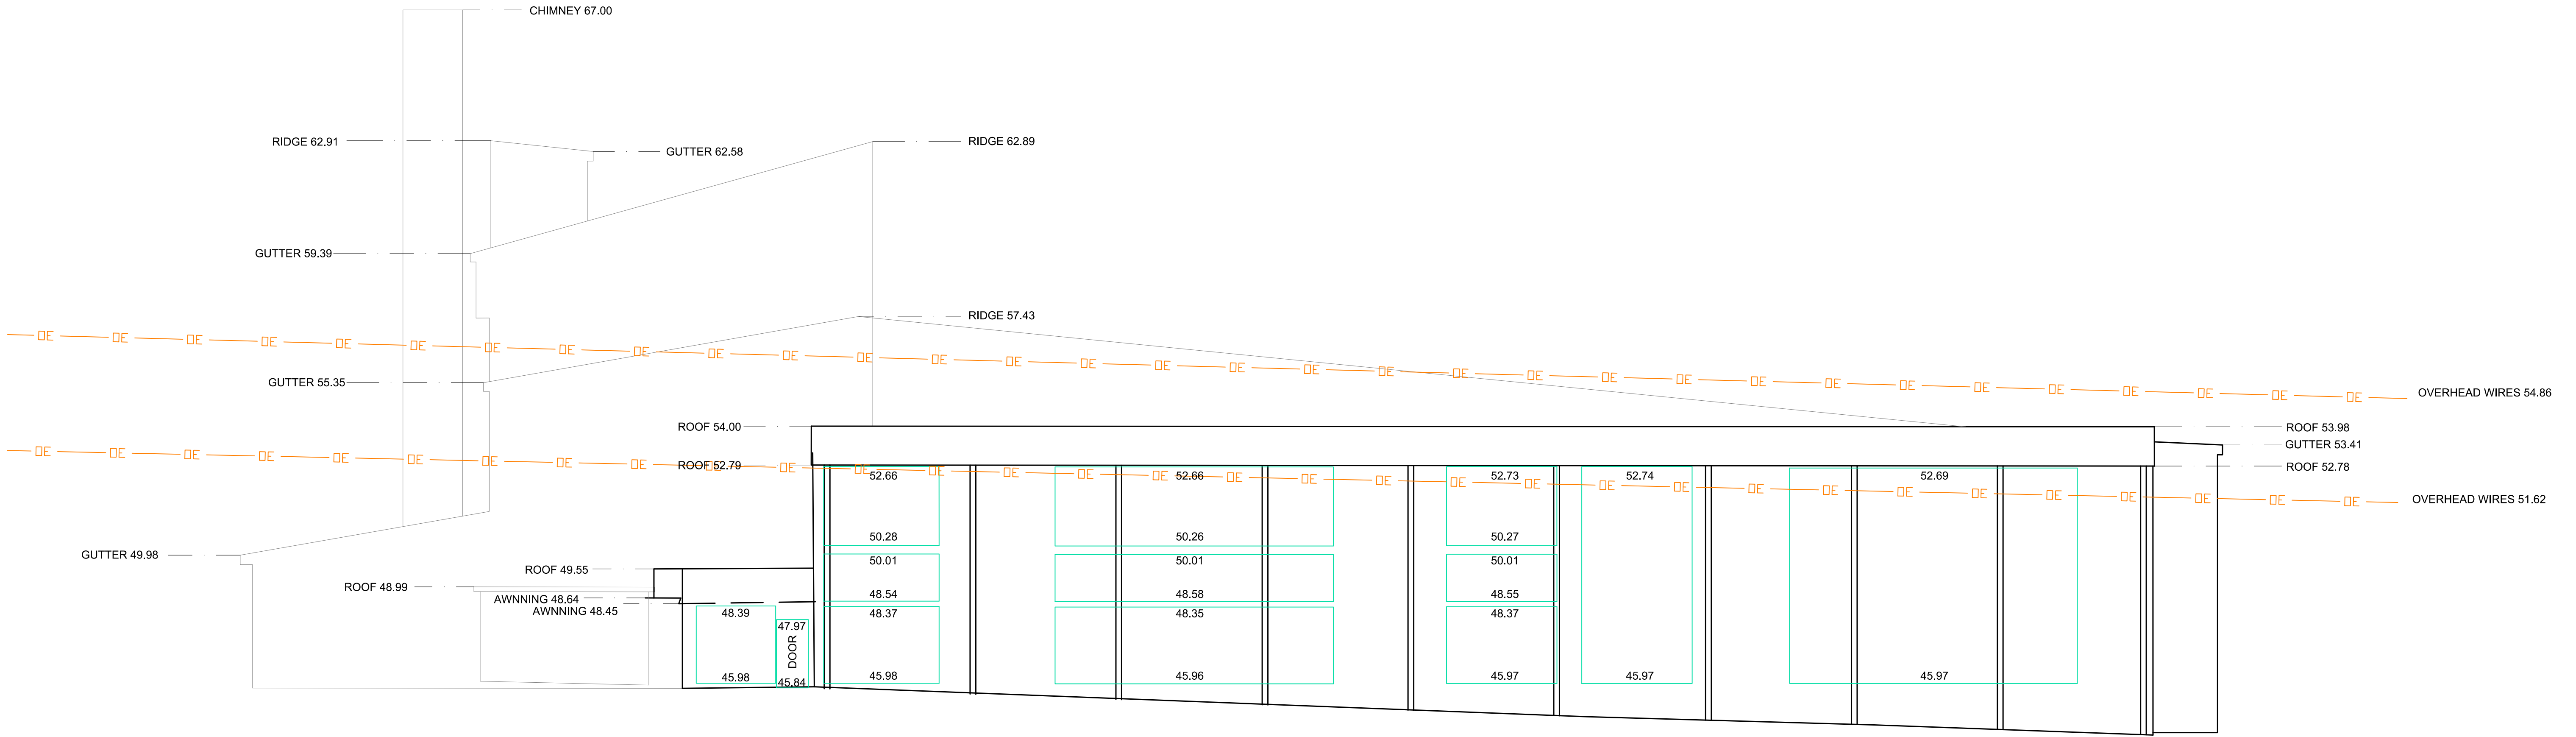

NORTH FACING ELEVATION

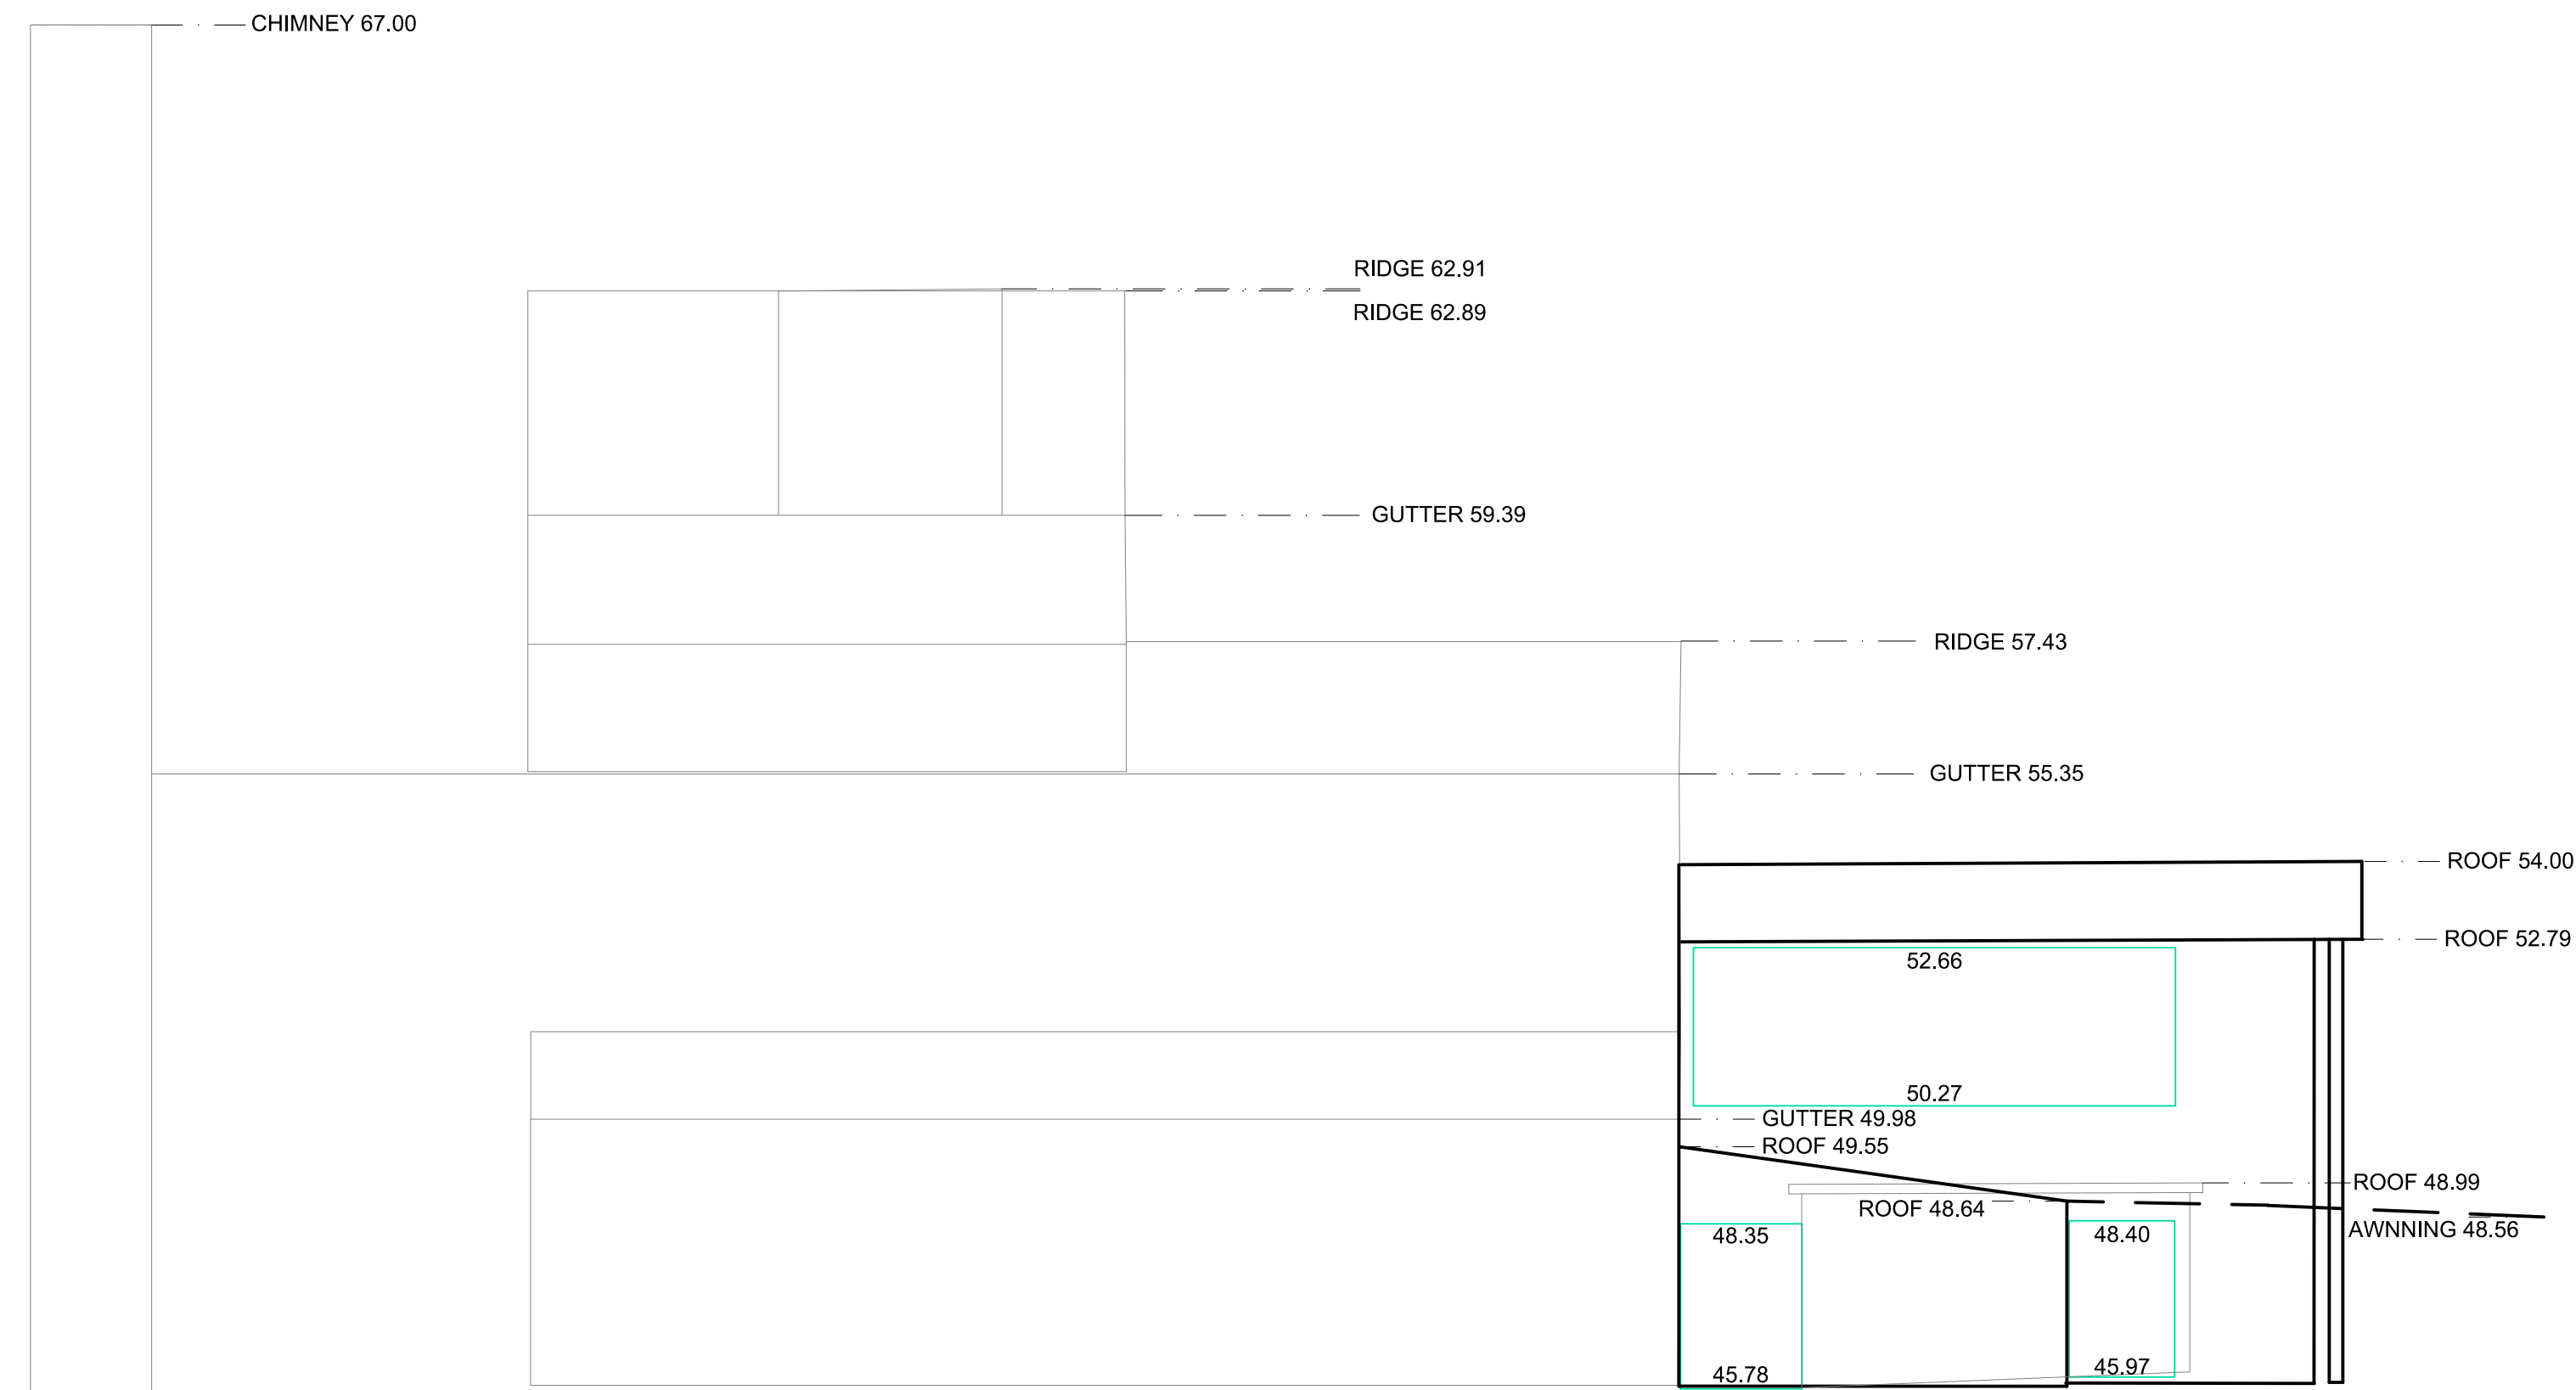

EAST FACING ELEVATION

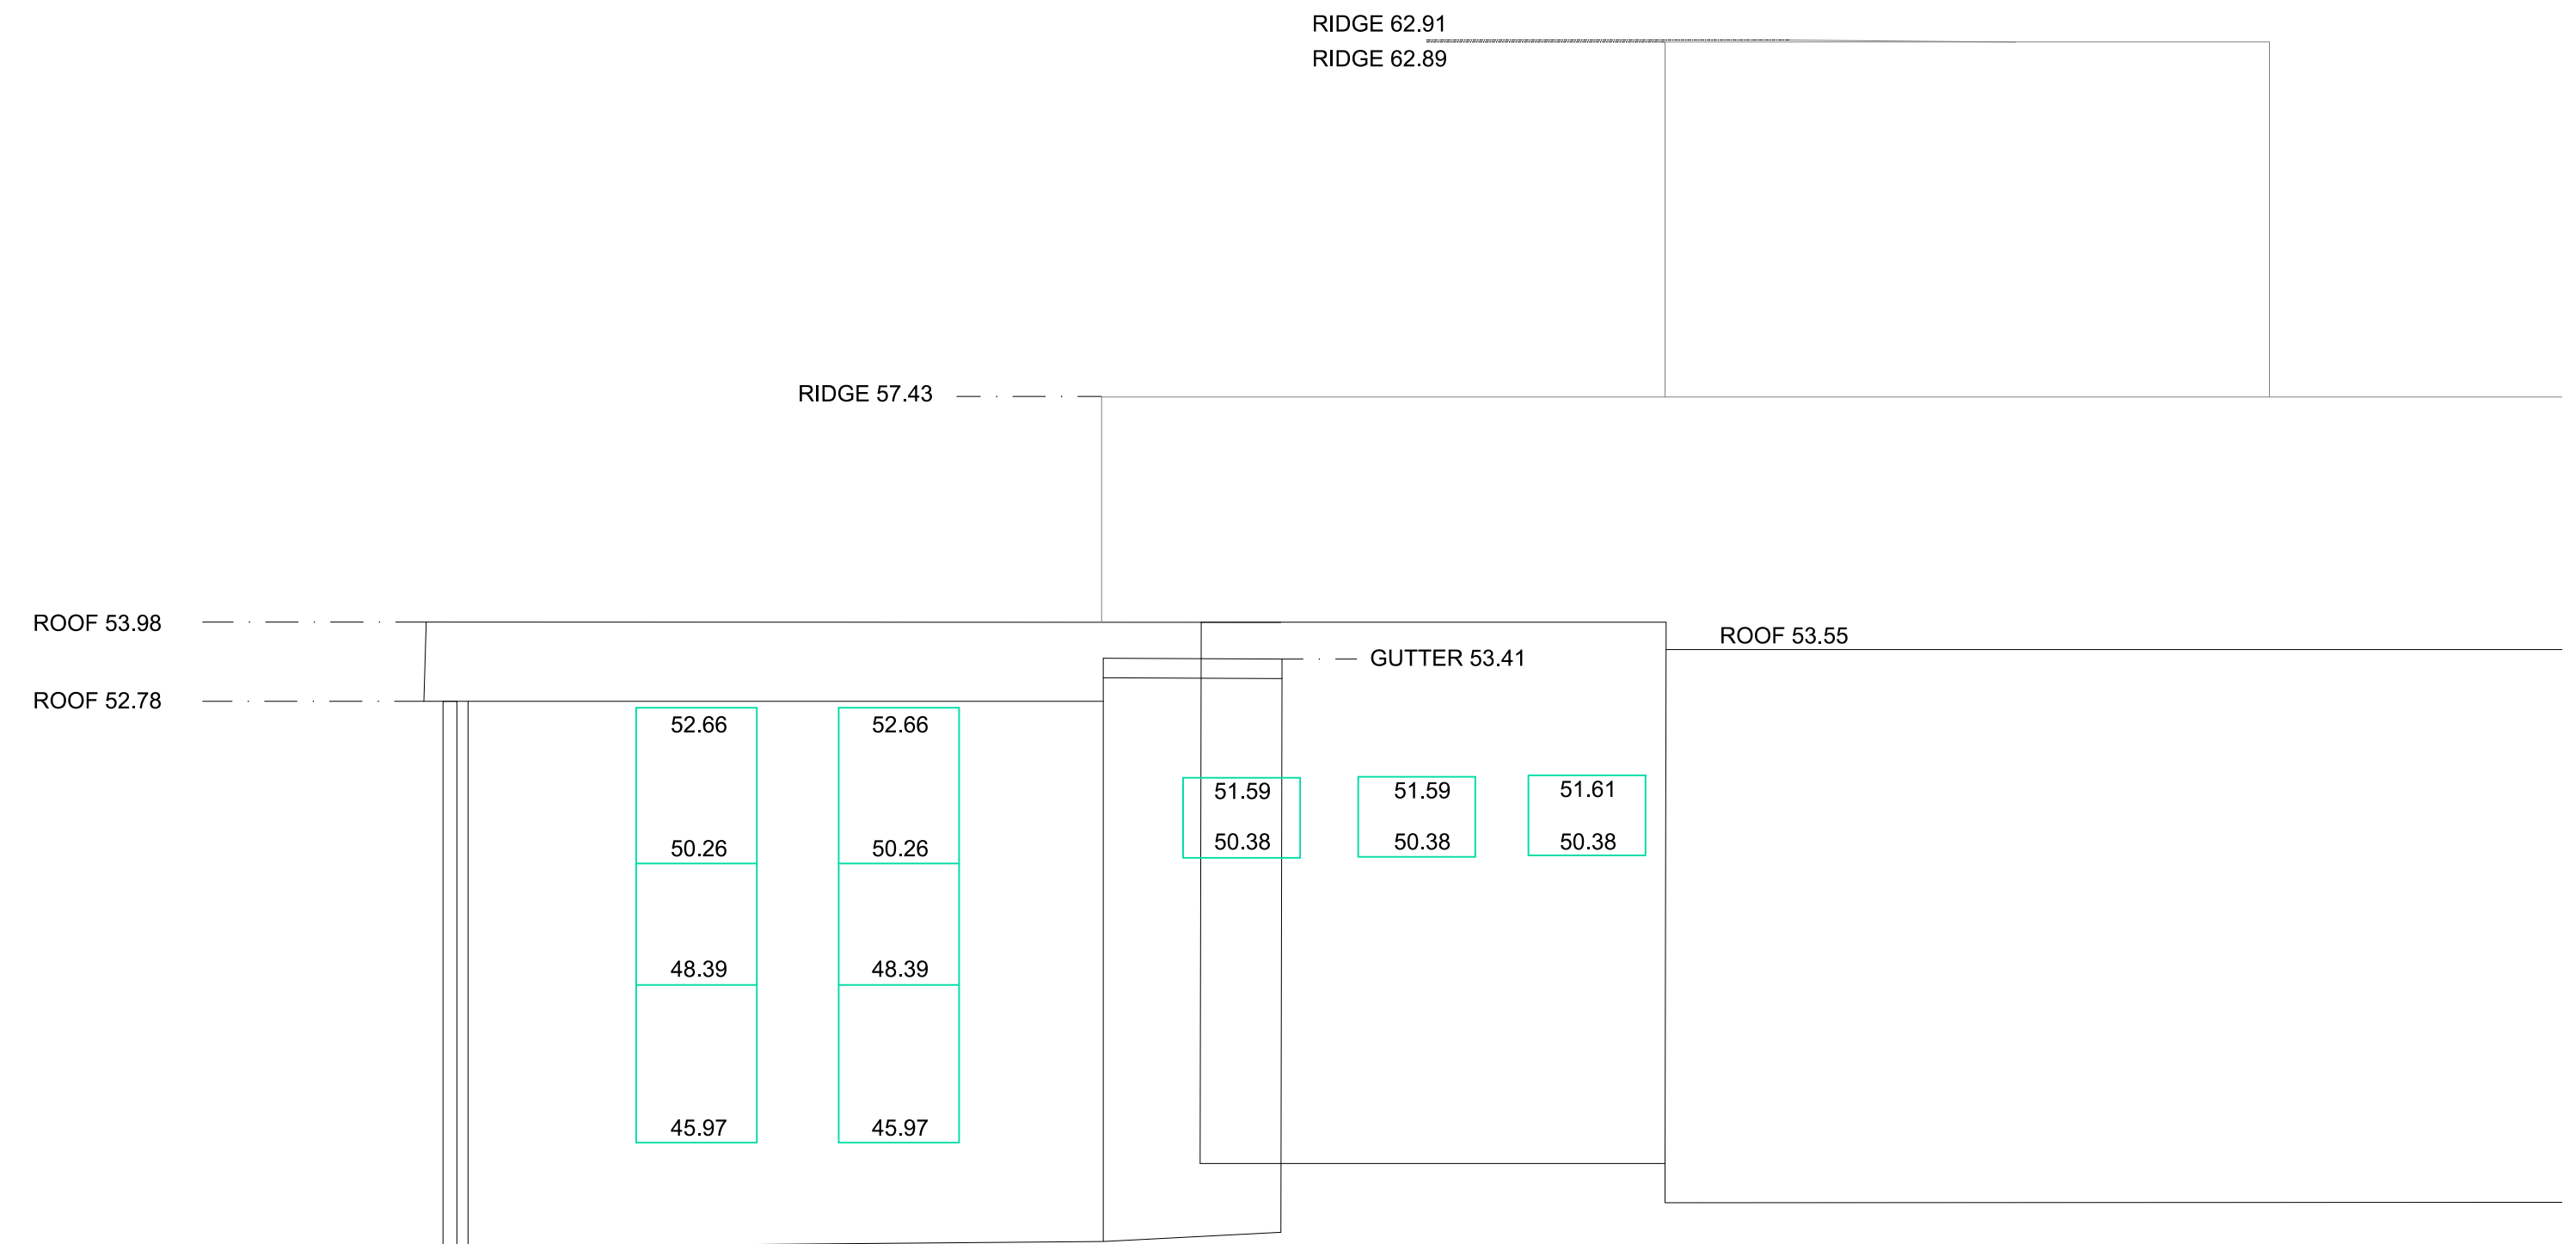

WEST FACING ELEVATION

LEGEND

DRINKING FOUNTAIN

FIRE HYDRANT

HYDRANT

STOP VALVE

WATER TAP

WATER VALVE

WATER METER

DOWN PIPE

CONCRETE LID

MAN HOLE

METAL LID

GRATED DRAIN

SEWER/SEPTIC IP

SEWER MAN HOLE

SEWER VENT

ELECTRICAL CABLE MARKER

ELECTRICAL PILLAR

ELECTRICAL PIT

ELECTRICAL BOX

LIGHT POLE

POWER POLE

OPTICAL FIBRE MARKER

FIBRE OPTICS BOX

COMMS PIT

COMMS PILLAR

GAS MARKER

GAS VALVE

GAS METER

TREE

WINDOW

HEAD OF WINDOW

SILL OF WINDOW

RUBBISH BIN

BOLLARD

POST BOX

PARKING METER

STREET SIGN

TRAFFIC LIGHT

TRAFFIC CONTROL BOX

TRAFFIC SIGNAL BOX

BOUNDARY LINE

BITUMEN LINE

TOP OF BANK

BOTTOM OF BANK

CONCRETE LINE

EASEMENT LINE

FENCE LINE

GARDEN

PAVERS LINE

KEPS LINE

POOL

ROCK

ROOF LINE

BITUMEN

CONCRETE

GRASS

GRAVEL

PAVERS

ROCK

STONE WALL

APPROX. LINE OF UNDERGROUND SERVICES

GAS

ELECTRICITY

OVER HEAD ELECTRICITY

WATER

STORM WATER

SEWER

COMMS

ABBREVIATIONS

4. 40mm

100mm

150mm

200mm

250mm

300mm

350mm

400mm

450mm

500mm

600mm

750mm

900mm

1000mm

1200mm

1500mm

1800mm

2000mm

CLIENT:

CHARTER HALL

ADDRESS:

No.600 WOODSTOCK AVENUE

ROOTY HILL

LOT 67 IN DP 804292

boxall

Liability limited by a scheme approved under Professional Standards Legislation
PO Box 519 Sutherland NSW 1459 | Suite 8/49-51 Elton Street
02 9521 5737 | www.boxallsurveyors.com.au | ACN 114 644 058

TITLE: PLAN OF SITE DETAIL AND LEVELS - ELEVATION VIEWS

REV	DATE	REVISION DETAILS
A	16.07.2021	SITE DETAIL ADDED

ORIGIN LEVELS: PM 53389	RL 44.869
AZIMUTH: MGA20	DATUM: AHD
SURVEY: LC	DATE: 15.04.2021
DRAWN: LC	DATE: 16.04.2021
APPROVED: SL	DATE: 16.04.2021
SCALE: 1:100	SHEET 2 OF 2
DRAWING No: 11188-001	REV: A
	SIZE: A1

PRINT IN COLOUR