
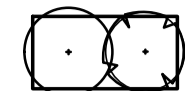

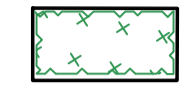


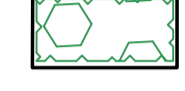




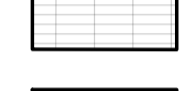



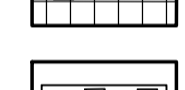
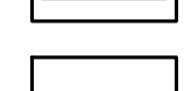
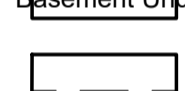
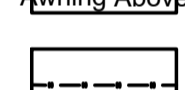
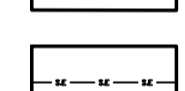


Legend

-  Boundary
-  Proposed Trees
-  Shrubs and Accents
-  Proposed Groundcovers
-  Planting Matrix Type 1
-  Planting Matrix Type 2
-  Planting Matrix Type 3
-  Water Feature
-  Playground Elements
-  Furniture
-  Stepping Stones
-  Paving Type 1
-  Paving Type 2
-  Deco Granite
-  Timber Decking
-  Boardwalk / Egress
(Fiber reinforced plastic)
-  BBQ
-  Basement Under
Awning Above
-  Handrails
-  Steel edge

Plant Schedule					
SYMBOL	BOTANIC NAME	COMMON NAME	MATURE SIZE	SPACING	POT SIZE
			(h x w) (m)		
TREES					
Ac	<i>Angophora costata</i>	Smooth Bark Apple	20 x 8	As shown	200L
Ap	<i>Acacia parramattensis</i>	Sydney Green Wattle	15 x 5	As shown	100L
Cm	<i>Corymbia maculata</i>	Spotted Gum	25 x 10	As shown	100L
Cua	<i>Cupaniopsis anacardioides</i>	Tuckeroo	8 x 5	As shown	200L
Ea	<i>Eucalyptus acmenoides</i>	white mahogany	30 x 6	As shown	100L
Ee	<i>Elaeocarpus eumundi</i>	Eumundi Quandong	3 x 10	As shown	100L
Ep	<i>Eucalyptus pilularis</i>	Blackbutt	40 x 10	As shown	100L
Er	<i>Elaeocarpus reticulatus</i>	Blueberry Ash	9 x 4	As shown	200L
Es	<i>Eucalyptus saligna</i>	Sydney blue gum	65 x 30	As shown	100L
Lc	<i>Lophoslemon confertus</i>	Queensland Brushbox	15 x 10	As shown	100L
Li	<i>Lagerstroemia indica</i>	Crepe Myrtle	6 x 4	As shown	100L
MI	<i>Melaleuca linariifolia</i>	Snow in Summer	10 x 5	As shown	200L
Pu	<i>Pyrus bradford</i>	Ornamental Pear	12 x 9	As shown	200L
Pun	<i>Pittosporum undulatum</i>	Native Daphne	15 x 7	As shown	100L
TI	<i>Tristanopsis laurina</i>	Water Gum	10 x 8	As shown	100L
Sg	<i>Syncarpia glomulifera</i>	Red Turpentine	25 x 12	As shown	100L
Wfl	<i>Waterhousia floribunda</i> 'Green Avenue'	Weeping Lilly Pilly	8 x 5	As shown	200L
SHRUBS & ACCENTS					
ASS	<i>Acmena smithii</i> 'Sublime'	Lily Pilly	5 x 2	As shown	300mm
De	<i>Doryanthes excelsa</i>	Gymea Lily	4 x 1.5	As shown	300mm
Dt	<i>Dodonaea triquetra</i>	Large Leaf Hop Bush	3 x 3	As shown	300mm
Du	<i>Daviesia ulicifolia</i>	Gorse Bitter-pea	2 x 1	As shown	300mm
AiR	<i>Aicantarea imperialis</i> 'Rubra'	Imperial Bromeliad	1 x 1	As shown	300mm
By	<i>Beschermetia yuccoides</i>	Mexican lily	.6 x .6	As shown	300mm
CBB	<i>Crassula Bluebird</i>		.6 x .6	As shown	300mm
Ld	<i>Lavandula dentata</i>	Lavender	.6 x .6	As shown	300mm
Lj	<i>Leucopogon juniperinus</i>	Prickly beard-heath	1 x 1	As shown	300mm
PI	<i>Persoonia linearis</i>	Narrow-leaf Geebung	3 x 2	As shown	300mm
PMM	<i>Pittosporum 'Miss Muffet'</i>	Dwarf pittosporum	1 x 1	As shown	300mm
Vo	<i>Viburnum odoratissimum</i>	Sweet Viburnum	3 x 2.5	As shown	300mm
WIZ	<i>Westringia fruticosa</i> 'Zena'	Zena Coastal Rosemary	1 x 1	As shown	300mm
GROUNDCOVERS					
Aa	<i>Adiantum athiopicum</i>	Maidenhair fern	0.5 x 0.5	5/m ²	150mm
Car	<i>Clematis aristata</i>	Australian Clematis	6 x 2	5/m ²	150mm
De	<i>Dianella caerulea</i>	Flax Lily	0.5 x 1	5/m ²	150mm
Gbr	<i>Grevillea Bronze Rambler</i>	Bronze Rambler grevillea	1 x 1	5/m ²	150mm
Ic	<i>Imperata cylindrica</i>	Cogon grass	1.5 x 0.6	5/m ²	150mm
Llo	<i>Lomandra longifolia</i>	Spiny head mat rush	0.7 x 1m	5/m ²	150mm
Ju	<i>Juncus usitatus</i>	Tussock Rush	1m h	5/m ²	150mm
Mp	<i>Myoporum parvifolium</i>	Creeping boobialla	0.2 x 1.5	5/m ²	150mm
PaN	<i>Pennisetum alpecuroides</i> 'Nafray'	Nafray Swamp Foxtail	0.6 x 0.6	5/m ²	150mm
PIE	<i>Poa labillardieri</i> 'Eskdale'	Poa labillardieri	0.8 x 0.4	5/m ²	150mm
Pp	<i>Pandorea pandorana</i>	Wonga Wonga Vine	2 x 1	5/m ²	150mm
Ta	<i>Themeda australis</i>	Kangaroo Grass	1 x 0.5	5/m ²	150mm
Hs	<i>Hibbertia scandens</i>	Snake Vine	0.2 x 2	5/m ²	150mm
ROOF TERRACES PLANTER MIX					
Shrubs & Palms					
AiR	<i>Aicantarea imperialis</i> 'Rubra'	Imperial Bromeliad	1 x 1	As shown	300mm
By	<i>Beschermetia yuccoides</i>	Mexican lily	.6 x .6	As shown	300mm
ROP	<i>Raphiolepis indica</i> 'Oriental Pearl'		1 x 1	As shown	300mm
Ae	<i>Aspidistra elatior</i>	Cast Iron Plant	0.6 x 0.6	As shown	300mm
BSL	<i>Blechnum 'Silver Lady'</i>	Silver Lady Fern	1.2 x 1	As shown	300mm
CB	<i>Crassula Bluebird</i>		1 x 1	As shown	300mm
PMM	<i>Pittosporum 'Miss Muffet'</i>		1 x 1.5	As shown	300mm
Vo	<i>Viburnum odoratissimum</i>	Sweet Viburnum	3 x 2.5	As shown	300mm
WIZ	<i>Westringia fruticosa</i> 'Zena'	Zena Coastal Rosemary	2 x 2	As shown	300mm
Re	<i>Russelia equisetiformis</i>	Fire Cracker Plant	1 x 1	As shown	300mm
Grasses and Groundcovers					
Cg	<i>Carpobrotus glaucescens</i>	Pigface	0.2 x 1	5/m ²	150mm
Cc	<i>Chlorophytum comosum</i>	Spider Plant	0.6 x 0.6	5/m ²	150mm
Cz	<i>Calathea zebina</i>		1 x 1	5/m ²	150mm
Ca	<i>Cissus antatica</i>	Kangaroo Vine	1 x 1	5/m ²	150mm
DSF	<i>Dichondra 'Silver Falls'</i>		0.1 x Spreading	5/m ²	150mm
Hs	<i>Hibbertia scandens</i>	Snake Vine	0.2 x 2	5/m ²	150mm
Tj	<i>Trachelospermum jasminoides</i>	Star Jasmine	0.3 x 1.5	5/m ²	150mm
Vh	<i>Viola hederacea</i>	Native Violet	0.2 x 0.5	5/m ²	150mm
Matrix planting 1					
Dt	<i>Dodonaea triquetra</i>	Hop Bush	3 x 2	4/5m ²	200mm
Hs	<i>Hibbertia scandens</i>	Snake Vine	0.2 x 2	31/5m ²	150mm
Pp	<i>Pandorea pandorana</i>	Wonga Wonga Vine	2 x 1	17/5m ²	150mm
Ta	<i>Themeda australis</i>	Kangaroo grass	4 x 4	23/5m ²	150mm
Llo	<i>Lomandra longifolia</i>	Spiny head mat rush	0.7 x 1m	14/5m ²	150mm
Lj	<i>Leucopogon juniperinus</i>	Prickly beard-heath	1 x 1	6/5m ²	300mm
Du	<i>Daviesia ulicifolia</i>	Gorse Bitter-pea	2 x 1	4/5m ²	300mm
Bs	<i>Bursaria spinosa</i>	Sweet Bursaria	3 x 2	3/5m ²	300mm
Matrix Planting 2					
Ac	<i>Arthropodium cirratum</i>	Renga Renga Lily	.4 x .4	7/5m ²	150mm
Dc	<i>Dianella caerulea</i>	Tasred Blue Flax Lily	0.4 x 0.4	17/5m ²	150mm
Da	<i>Doodia aspera</i>	Prickly Rasp Fern	0.4 x 0.4	31/5m ²	200mm
Pr	<i>Pittosporum revolutum</i>	Yellow Pittosporum	2 x 2	4/5m ²	300mm
Ch	<i>Cissus hypoglauca</i>	Native Grape	climber	23/5m ²	150mm
PI	<i>Persoonia linearis</i>	Narrow-leaf Geebung	3 x 2	3/5m ²	300mm
BSL	<i>Blechnum 'Silver Lady'</i>	Silver Lady Fern	1.2 x 1	5/5m ²	300mm
Lh	<i>Lomandra hystrix</i>	Mat Rush	0.5 x 0.6	14/5m ²	150mm
Matrix Planting 3					
Dt	<i>Dodonaea triquetra</i>	Hop Bush	3 x 2	4/5m ²	300mm
Fn	<i>Ficinia nodosa</i>	Knobby club rush	.3 x .4	10/5m ²	150mm
Car	<i>Clematis aristata</i>	Australian Clematis	climber	23/5m ²	150mm
Ju	<i>Juncus usitatus</i>	Common rush	.3 x .4	14/5m ²	150mm
PI	<i>Poa labillardieri</i>	Eskdale, tussock grass	.5 x .5	7/5m ²	150mm
DI	<i>Dianella longifolia</i>	Blueberry lily	.4 x .4	17/5m ²	150mm
Llo	<i>Lomandra longifolia</i>	Tanika, spiny mat-rush	.8 x .8	31/5m ²	150mm
Pr	<i>Pittosporum revolutum</i>	Yellow Pittosporum	2 x 2	3/5m ²	300mm

© 2021 Site Image (NSW) Pty Ltd ABN 44 801 262 380 as agent for Site Image NSW Partnership. All rights reserved. This drawing is copyright and shall not be reproduced or copied in any form or by any means (graphic, electronic or mechanical including photocopy) without the written permission of Site Image (NSW) Pty Ltd Any license, expressed or implied, to use this document for any purpose what so ever is restricted to the terms of the written agreement between Site Image (NSW) Pty Ltd and the instructing party.

The contractor shall check and verify all work on site (including work by others) before commencing the landscape installation. Any discrepancies are to be reported to the Project Manager or Landscape Architect prior to commencing work. Do not scale this drawing. Any required dimensions not shown shall be referred to the Landscape Architect for confirmation.

Issue	Revision	Description	Drawn	Check	Date
K		Architectural Coordination	LH	NM	13.06.2024
J		Architectural Coordination	LH	NM	20.03.2024
I		Architectural Coordination	LW	NM	15.11.2023
H		Issue Updated	LW	NM	15.05.2023
G		Tree Amendment	LW	NM	27.04.2023
F		Planting Quantities Updated	LW	NM	18.04.2023
E		Architectural Coordination	LH	NM	05.04.2023
D		Update DA Package	SJ	NM	02.03.2023
C		Architectural Coordination	LH	NM	01.07.2022
B		Architectural Coordination	LW	NM	29.06.2022
A		For Review	CK	NM	20.06.2022

Client



Project

242-244 Beecroft Road, Epping

SITE IMAGE

Level 1, 3-5 Baptist Street
Redfern NSW 2016
Australia
Tel: (61 2) 8332 5600
Fax: (61 2) 9698 2877
www.siteimage.com.au
Site Image (NSW) Pty Ltd
ABN 44 801 262 380



DEVELOPMENT APPLICATION

Drawing Name

Landscape Plant Schedule

Landscape Legend

Scale 1:250 @ A1
Job Number Drawing Number Issue

SS21-4819 001 K

NOT FOR CONSTRUCTION