


EXISTING E2 LAND 22670m<sup>2</sup>

LOT 6 + LOT 7 30m WIDE 16325m<sup>2</sup>

### STAGE 2 LANDSCAPE AREA IN VERGE ZONE 1235m<sup>2</sup>

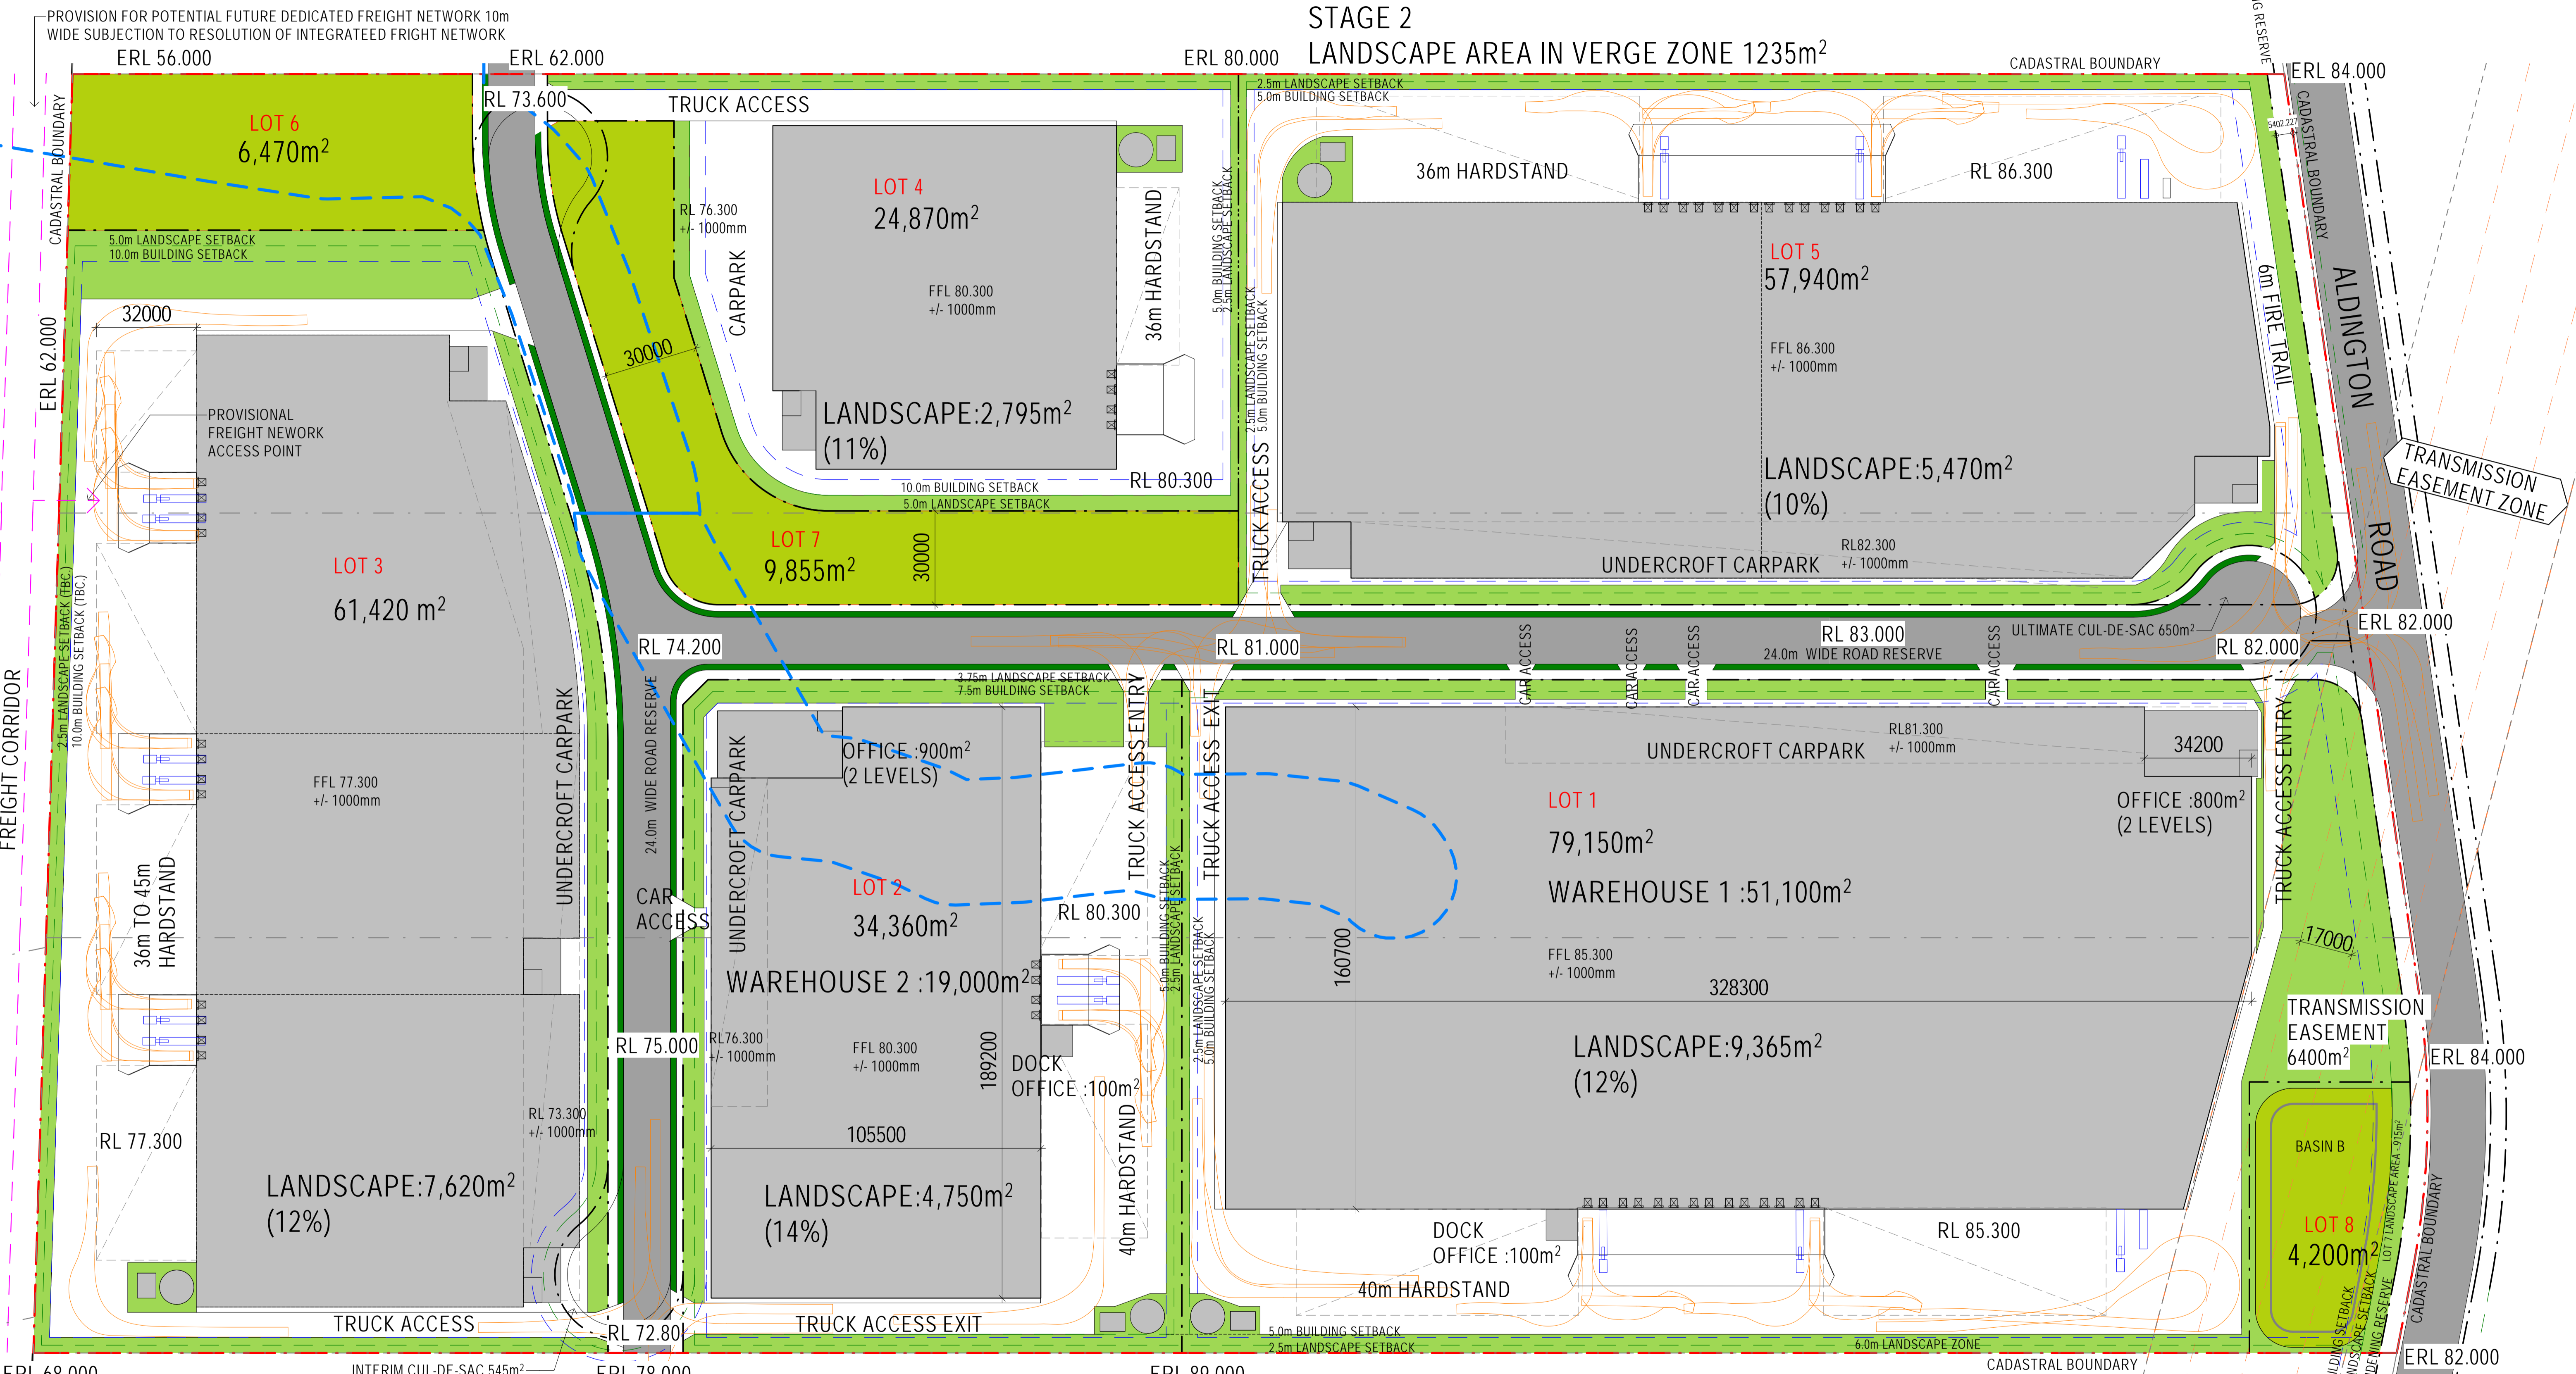

### STAGE 3 LANDSCAPE AREA IN VERGE ZONE 720m<sup>2</sup>

### STAGE 1 LANDSCAPE AREA IN VERGE ZONE 1150m<sup>2</sup>



Project Name  
**DEXUS ALDINGTON**

Project Address  
113-153 Aldington Road, Kemps Creek NSW

Drawing Title:  
**MASTERPLAN CONCEPT OPTION 7**

Date: 17/11/21  
Drawing Number: 12226\_SK020

Sheet Size: A1  
Issue: P2

Scale: 1:1000

