
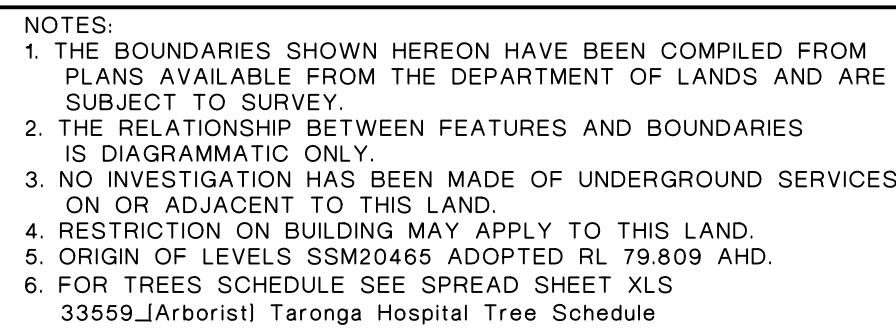


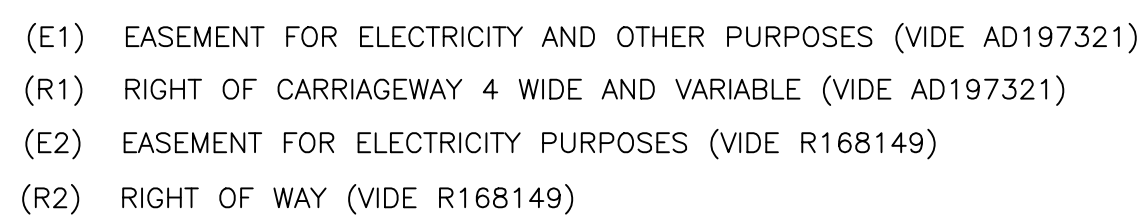

Clause 12 and Clause 70 of the Surveying and Spatial Regulation 2017						
COORDINATE SCHEDULE						
MARK	MGA COORDINATES		AHD71	CLASS	METHOD	
	EASTING	NORTHING				
SS 20465	337371.386	6253988.491	79.809	2A	SCIMS	
SS 20466	337475.280	6254083.679	76.845	D	SCIMS	


DATE OF SCIMS COORDINATES: 20.04.2022 MGA ZONE: 56 MGA DATUM: GDA94
 COMBINED SCALE FACTOR: 0.999910

www.1100.com.au

 **DIAL 1100**
BEFORE YOU DIG

TM DIAL BEFORE YOU DIG
SHOULD BE CONTACTED
PRIOR TO ANY EXCAVATION ON SITE

TM: trade mark of Association of Australian
Dial Before You Dig Services Ltd; used under licence

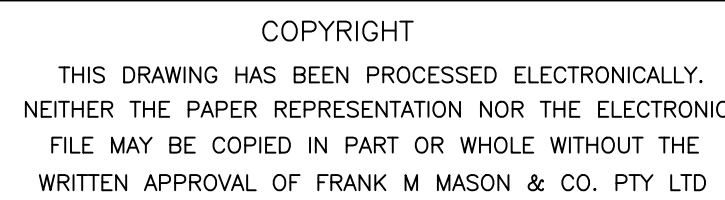


FRANK M MASON & CO. PTY LTD
LAND AND ENGINEERING SURVEYORS
CONSULTANTS IN LAND DEVELOPMENT
UNIT 402 LEVEL 4 156-158 PACIFIC HIGHWAY
GREENWICH NSW 2065

Tel 02 9929 6233
02 9955 5385
Fax 02 9929 7727

PLAN SHOWING RELATIVE HEIGHTS AND FEATURES
OF PART OF TARONGA ZOO - WILDLIFE HOSPITAL
AND NUTRITION CENTRE DEVELOPMENT SITE

Drawn	RS	Surveyor	RS	Datum	AHD	Date	18.05.2022
Reduction	Ratio	Size		Drawing	Name	Sheet	
1:200		A1		33559-03		1 OF 3	

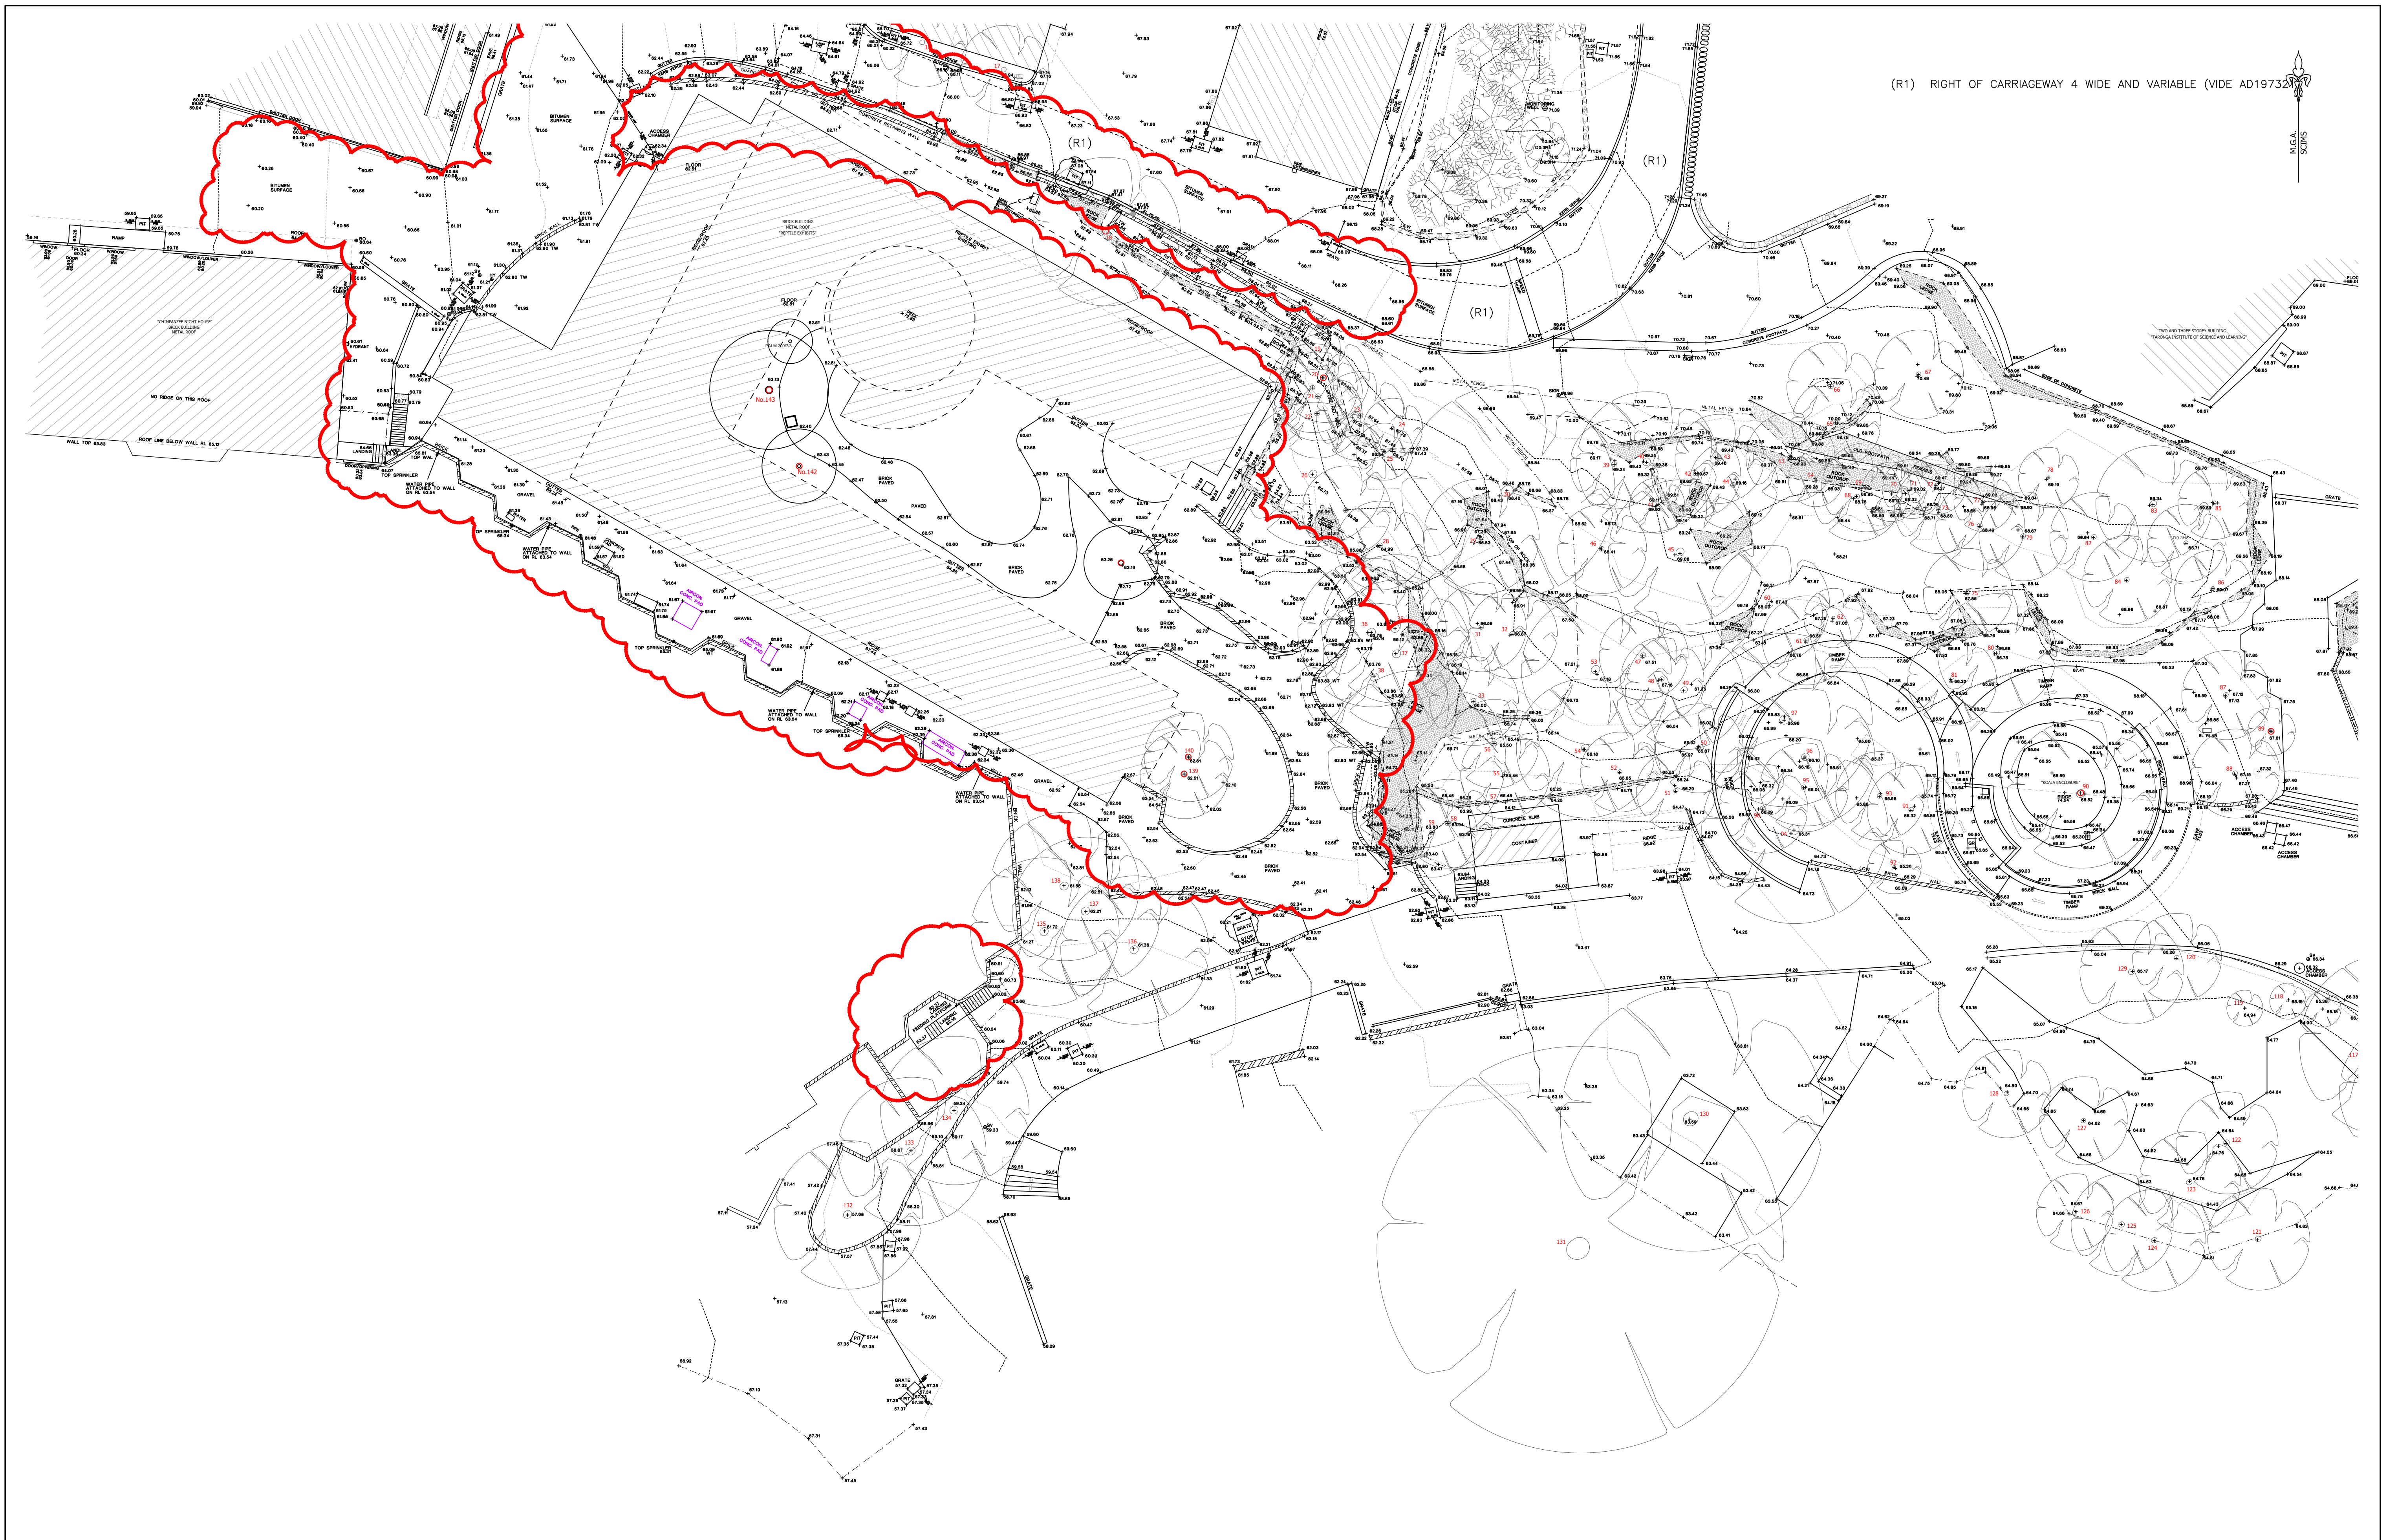

NOTES:

1. THE BOUNDARIES SHOWN HEREON HAVE BEEN COMPILED FROM PLANS AVAILABLE FROM THE DEPARTMENT OF LANDS AND ARE SUBJECT TO SURVEY.
2. THE RELATIONSHIP BETWEEN FEATURES AND BOUNDARIES IS DIAGRAMMATIC ONLY.
3. NO INVESTIGATION HAS BEEN MADE OF UNDERGROUND SERVICES ON OR ADJACENT TO THIS LAND.
4. RESTRICTION ON BUILDING MAY APPLY TO THIS LAND.
5. ORIGIN OF LEVELS SSM20465 ADOPTED RL 79.809 AHD.
6. FOR TREES SCHEDULE SEE SPREAD SHEET XLS 33559JARboristl Taronga Hospital Tree Schedule

Clause 12 and Clause 70 of the Surveying and Spatial Regulation 2017

COORDINATE SCHEDULE					
MARK	MGA COORDINATES		AHD71	CLASS	METHOD
	EASTING	NORTHING			
SS 20465	337317.386	6253988.491	79.809	2A	SCIMS
SS 20466	337475.280	6254083.679	76.845	D	SCIMS

DATE OF SCIMS COORDINATES: 20.04.2022 MGA ZONE: 56 MGA DATUM: GDA94
COMBINED SCALE FACTOR: 0.999910

SHEETS LAYOUT

1
2

www.1100.com.au

DIAL 1100 BEFORE YOU DIG

TM DIAL BEFORE YOU DIG SHOULD BE CONTACTED PRIOR TO ANY EXCAVATION ON SITE TM: trade mark of Association of Australia Dial Before You Dig Services Ltd. used under licence.

0 1 2 3 4 5 6 7 8 9 10

COPYRIGHT

THIS DRAWING HAS BEEN PROCESSED ELECTRONICALLY. NEITHER THE PAPER REPRESENTATION NOR THE ELECTRONIC FILE MAY BE COPIED IN PART OR WHOLE WITHOUT THE WRITTEN APPROVAL OF FRANK M MASON & CO. PTY LTD

FMM

EMAIL
info@mason.net.au

FRANK M MASON & CO. PTY LTD
LAND AND ENGINEERING SURVEYORS
CONSULTANTS IN LAND DEVELOPMENT
UNIT 402 LEVEL 4 156-158 PACIFIC HIGHWAY
GREENWICH NSW 2065

Tel 02 9929 6233
02 9955 5385
Fax 02 9929 7727

PLAN SHOWING RELATIVE HEIGHTS AND FEATURES
OF PART OF TARONGA ZOO - WILDLIFE HOSPITAL
AND NUTRITION CENTRE DEVELOPMENT SITE

Drawn RS	Surveyor RS	Datum AHD	Date 18.05.2022
Reduction Ratio 1:200	Size A1	Drawing Name 33559-03	Sheet 2 OF 3

