


LEGEND

● LP	LIGHT POLE
○ PP	POWER POLE
■ PC	POWER CONNECTION
■ EPIT	ELECTRICAL PIT
● PPL	POWER POLE WITH LIGHT
◆ PPS	POWER POLE STAY POLE
□ PIT	DRAINAGE PIT
⊙ SV	STOP VALVE
⊗ HYD	HYDRANT
⊗ WM	WATER MAIN
⊗ WM	WATER METER
● SMH	SEWER MAN HOLE
● S.I.P.	SEWER INSPECTION PIT
● TEL	TELECOMMUNICATION PIT
● T.MARK	TELECOMMUNICATION MARKER POST
— OP	OVERHEAD POWER LINE
— 10	MINOR CONTOUR LINE
— 10	MAJOR CONTOUR LINE
—	BOUNDARY LINE
—	TOP & TOE OF BANKS
—	ADJACENT BOUNDARY
—	DRAINAGE LINE
—	EASEMENT
—	FENCE LINE
—	ELECTRICAL LINE (DBYD)
—	GAS LINE (DBYD)
—	SEWER LINE (DBYD)
—	TELECOMMUNICATIONS LINE (DBYD)
—	WATER LINE (LOCATED)
—	ELECTRICAL LINE (LOCATED)
—	GAS LINE (LOCATED)
—	SEWER LINE (LOCATED)
—	TELECOMMUNICATIONS LINE (LOCATED)
—	WATER LINE (LOCATED)
0.7A	POTHOLED SERVICE DEPTH
0.7B	ELECTRONIC DETECTION SERVICE DEPTH
0.7C	UNCERTAIN SERVICE DEPTH
○	DENOTES TREE
○	(SEE TABLE FOR DETAILS)
21.31WH	HOOD RL
20.11WS	SILL RL
—	DENOTES SIGNAGE

- NOTES :**
1. FEATURES SHOWN TO SCALE ACCURACY.
 2. THIS PLAN IS SUITABLE FOR DETAILED PLANNING AND DESIGN AT THE SCALE/S STATED. THE PLAN MAY NOT BE SUITABLE FOR ANY OTHER PURPOSE OR FOR USE AT ANY OTHER SCALE/S.
 3. SERVICES LOCATED BY SURE SEARCH.
 4. THE LOCATION OF ALL UNDERGROUND SERVICES WHETHER SHOWN ON THE PLAN OR NOT, SHOULD BE PRECISELY DETERMINED BEFORE ANY CONSTRUCTION WORK COMMENCES AND MEASURES TAKEN TO PROTECT THESE SERVICES FROM DAMAGE.
 5. CONTOUR INTERVAL: 0.5m.
 6. THE BOUNDARIES SHOWN ARE APPROXIMATE ONLY. THE BOUNDARIES SHOWN HAVE BEEN COMPILED FROM THE RELEVANT DEPOSITED PLANS. FURTHER SURVEY WILL BE REQUIRED IF CONSTRUCTION IS TO TAKE PLACE ON OR ADJACENT TO THE BOUNDARIES.
 7. THE SUBJECT PROPERTY IS AFFECTED BY A COVENANT. THE RELEVANT CONDITIONS OF THE COVENANT SHOULD BE CHECKED FOR COMPLIANCE PRIOR TO DESIGN & CONSTRUCTION.

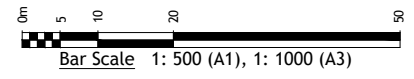

(A) DRAINAGE RESERVE 3.62 WIDE & VARIABLE
 (B) EASEMENT TO DRAIN WATER 3.6 WIDE & VARIABLE

- WARNING** TELECOMMUNICATION LINES IN THE AREA
- WARNING** UNDERGROUND ELECTRICITY LINES
- WARNING** SEWER & WATER LINES IN THE AREA
- WARNING** OPTICAL FIBRE IN AREA

THIS PLAN IS COPYRIGHT AND SHALL REMAIN THE PROPERTY OF DE WITT CONSULTING. THE CLIENT NAMED ON THE PLAN IS GRANTED A LICENCE TO USE THE INFORMATION. USING THE INFORMATION CONTAINED IN THIS PLAN IS PROHIBITED UNLESS WRITTEN APPROVAL IS GRANTED BY DE WITT CONSULTING. THE PLAN AND INFORMATION MAY ONLY BE USED FOR THE PURPOSE FOR WHICH THE PLAN WAS DESIGNED.




de Witt Consulting
 planning ■ surveying ■ project management
 7 Canberra Street Charlestown NSW 2290 / PO Box 850 Charlestown NSW 2290
 P 02 4942 5441 F 02 4942 5301 E admin@dewittconsulting.com.au
 ABN 23 104 067 405

TITLE	DETAIL SURVEY OVER LOT 223 D.P.551260
-------	--

H	G	F	E	D	C	B	A
		30.08.2021	05.06.2020	13.12.2019	08.12.2019	06.09.2011	02.09.2011
		SERVICE LOCATION ADDED	NORTH POINT UPDATED	NOVEMBER 2019 UPDATE - FINAL ISSUE	NOVEMBER 2019 UPDATE - PRELIMINARY	FINAL ISSUE	PRELIMINARY ISSUE
Ed.	Date	Amendment					

JOB ADDRESS:	No.27 TIRAL STREET, CHARLESTOWN
CLIENT:	UNITING
SCALE:	A1 1:500 A3 1:1000
SURVEY DATE:	17.08.21
PLAN DATE:	30.08.21
DATUM:	AHD
CAD REF:	12195-PU-210817
ORIGIN OF LEVELS	PM 23122 RL 89.576
DRAWN AS / JG	CS / DB
CHECKED CW	APPROVED CW
DRAWING REF: 12195-DET-30.08.21	

PLAN No	1	JOB REF:	12195
SHEET No	1/9		

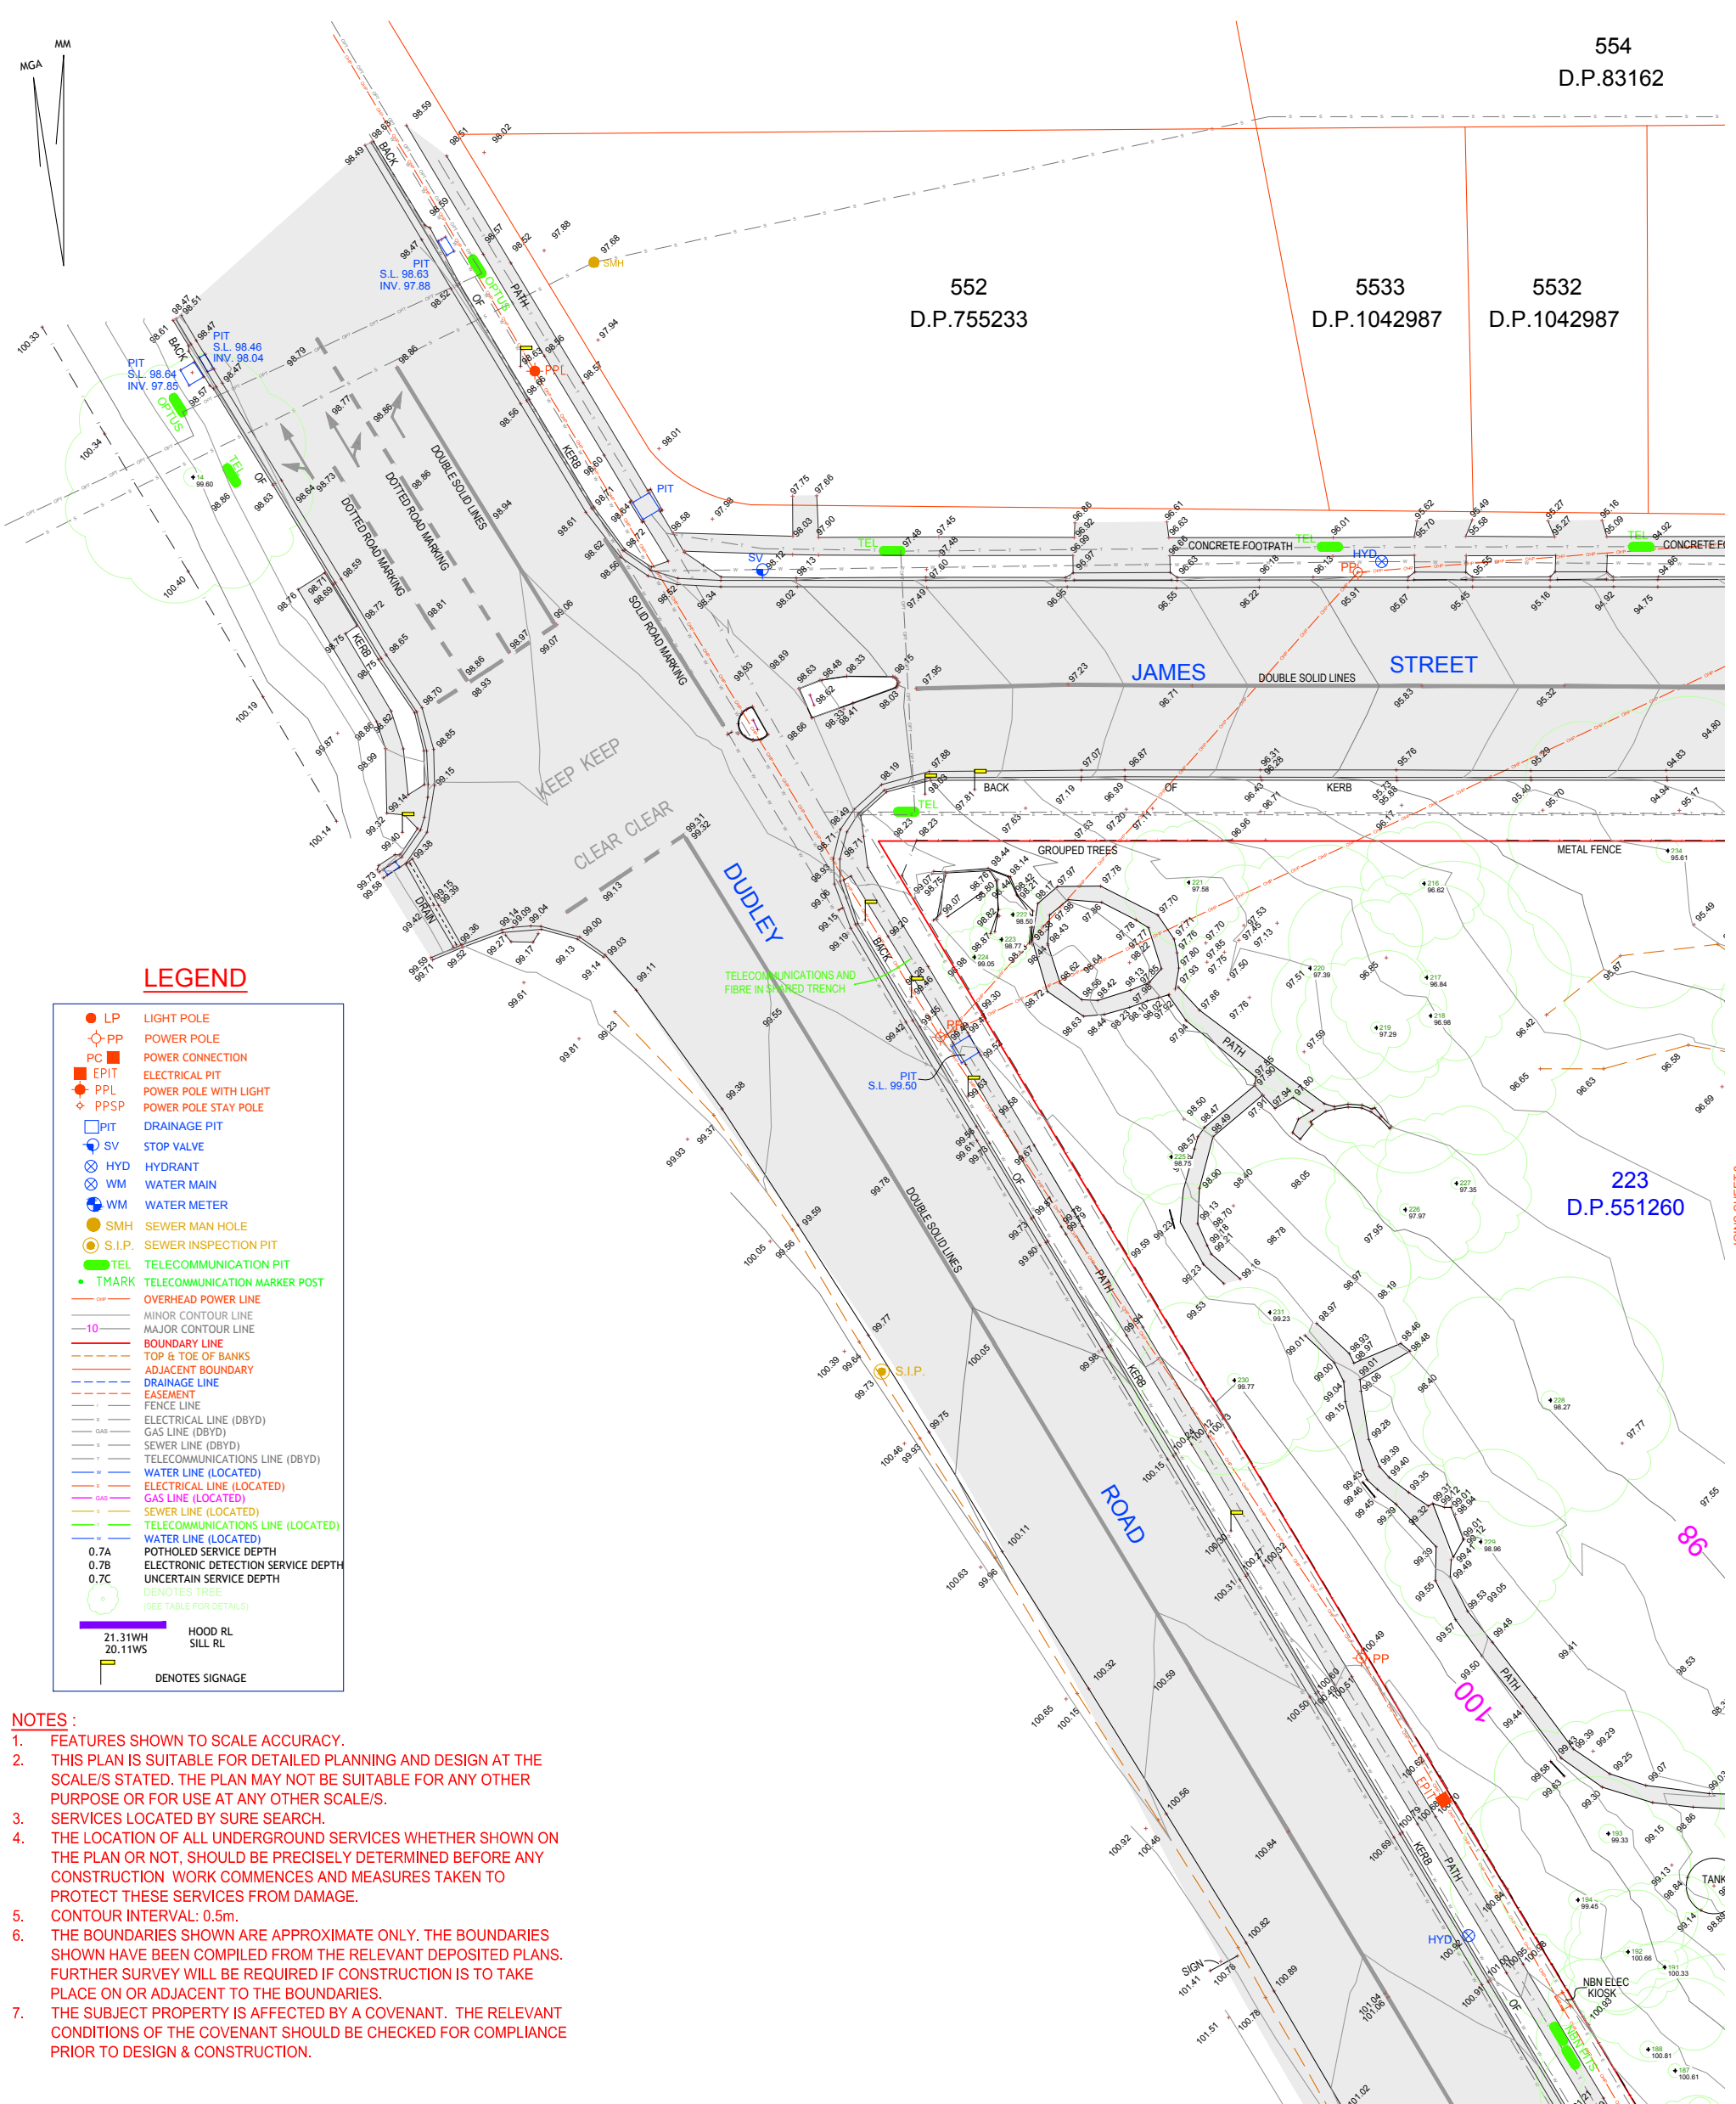


LEGEND

● LP	LIGHT POLE
○ PP	POWER POLE
■ PC	POWER CONNECTION
■ EPIT	ELECTRICAL PIT
● PPL	POWER POLE WITH LIGHT
◆ PPS	POWER POLE STAY POLE
□ PIT	DRAINAGE PIT
● SV	STOP VALVE
● HYD	HYDRANT
● WM	WATER MAIN
● WM	WATER METER
● SMH	SEWER MAN HOLE
● S.I.P.	SEWER INSPECTION PIT
● TEL	TELECOMMUNICATION PIT
● T.MARK	TELECOMMUNICATION MARKER POST
—	OVERHEAD POWER LINE
—	MINOR CONTOUR LINE
—	MAJOR CONTOUR LINE
—	BOUNDARY LINE
—	TOP & TOE OF BANKS
—	ADJACENT BOUNDARY
—	DRAINAGE LINE
—	EASEMENT
—	FENCE LINE
—	ELECTRICAL LINE (DBYD)
—	GAS LINE (DBYD)
—	SEWER LINE (DBYD)
—	TELECOMMUNICATIONS LINE (DBYD)
—	WATER LINE (LOCATED)
—	ELECTRICAL LINE (LOCATED)
—	GAS LINE (LOCATED)
—	SEWER LINE (LOCATED)
—	TELECOMMUNICATIONS LINE (LOCATED)
—	WATER LINE (LOCATED)
0.7A	POTHOLED SERVICE DEPTH
0.7B	ELECTRONIC DETECTION SERVICE DEPTH
0.7C	UNCERTAIN SERVICE DEPTH
○	DENOTES TREE (SEE TABLE FOR DETAILS)
21.31WH	HOOD RL
20.11WS	SILL RL
—	DENOTES SIGNAGE

- NOTES :**
1. FEATURES SHOWN TO SCALE ACCURACY.
 2. THIS PLAN IS SUITABLE FOR DETAILED PLANNING AND DESIGN AT THE SCALE/S STATED. THE PLAN MAY NOT BE SUITABLE FOR ANY OTHER PURPOSE OR FOR USE AT ANY OTHER SCALE/S.
 3. SERVICES LOCATED BY SURE SEARCH.
 4. THE LOCATION OF ALL UNDERGROUND SERVICES WHETHER SHOWN ON THE PLAN OR NOT, SHOULD BE PRECISELY DETERMINED BEFORE ANY CONSTRUCTION WORK COMMENCES AND MEASURES TAKEN TO PROTECT THESE SERVICES FROM DAMAGE.
 5. CONTOUR INTERVAL: 0.5m.
 6. THE BOUNDARIES SHOWN ARE APPROXIMATE ONLY. THE BOUNDARIES SHOWN HAVE BEEN COMPILED FROM THE RELEVANT DEPOSITED PLANS. FURTHER SURVEY WILL BE REQUIRED IF CONSTRUCTION IS TO TAKE PLACE ON OR ADJACENT TO THE BOUNDARIES.
 7. THE SUBJECT PROPERTY IS AFFECTED BY A COVENANT. THE RELEVANT CONDITIONS OF THE COVENANT SHOULD BE CHECKED FOR COMPLIANCE PRIOR TO DESIGN & CONSTRUCTION.

F	30.08.2021	SERVICE LOCATION ADDED
E	05.06.2020	NORTH POINT UPDATED
D	13.12.2019	NOVEMBER 2019 UPDATE - FINAL ISSUE
C	06.12.2019	NOVEMBER 2019 UPDATE - PRELIMINARY
B	06.09.2011	FINAL ISSUE
Ed.	Date	Amendment

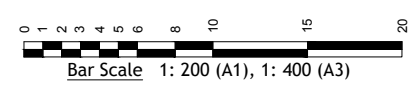

WARNING TELECOMMUNICATION LINES IN THE AREA

WARNING UNDERGROUND ELECTRICITY LINES

WARNING SEWER & WATER LINES IN THE AREA

WARNING OPTICAL FIBRE IN AREA

THIS PLAN IS COPYRIGHT AND SHALL REMAIN THE PROPERTY OF DE WITT CONSULTING. THE CLIENT NAMED ON THE PLAN IS GRANTED A LICENCE TO USE THE INFORMATION. USING THE INFORMATION CONTAINED IN THIS PLAN IS PROHIBITED UNLESS WRITTEN APPROVAL IS GRANTED BY DE WITT CONSULTING. THE PLAN AND INFORMATION MAY ONLY BE USED FOR THE PURPOSE FOR WHICH THE PLAN WAS DESIGNED.


<p>planning ■ surveying ■ project management</p> <p>7 Canberra Street Charlestown NSW 2290 / PO Box 850 Charlestown NSW 2290 P 02 4942 5441 F 02 4942 5301 E admin@dewittconsulting.com.au ABN 23 104 067 405</p>	<p>TITLE</p> <p>DETAIL SURVEY OVER</p> <p>LOT 223 D.P.551260</p>	<p>JOB ADDRESS: No.27 TIRAL STREET, CHARLESTOWN</p>	<p>PLAN No</p> <p>1</p>	<p>JOB REF:</p> <p>12195</p>
		<p>CLIENT: UNITING</p>	<p>SCALE: A1 1:200 A3 1:400</p>	<p>ORIGIN OF LEVELS</p> <p>PM 23122</p>
		<p>SURVEY DATE: 17.08.21</p>	<p>DRAWN AS / JG</p> <p>CHECKED CW</p>	
		<p>PLAN DATE: 30.08.21</p>	<p>APPROVED CW</p>	
		<p>DATUM: AHD</p>	<p>DRAWING REF: 12195-DET-30.08.21</p>	
		<p>CAD REF: 12195-PU-210817</p>		

LEGEND


● LP	LIGHT POLE
○ PP	POWER POLE
■ PC	POWER CONNECTION
■ EPIT	ELECTRICAL PIT
● PPL	POWER POLE WITH LIGHT
◇ PPSP	POWER POLE STAY POLE
□ PIT	DRAINAGE PIT
○ SV	STOP VALVE
⊗ HYD	HYDRANT
⊗ WM	WATER MAIN
⊗ WM	WATER METER
● SMH	SEWER MAN HOLE
○ S.I.P.	SEWER INSPECTION PIT
○ TEL	TELECOMMUNICATION PIT
● T.MARK	TELECOMMUNICATION MARKER POST
---	OVERHEAD POWER LINE
---	MINOR CONTOUR LINE
---	MAJOR CONTOUR LINE
---	BOUNDARY LINE
---	TOP & TOE OF BANKS
---	ADJACENT BOUNDARY
---	DRAINAGE LINE
---	EASEMENT
---	FENCE LINE
---	ELECTRICAL LINE (DBYD)
---	GAS LINE (DBYD)
---	SEWER LINE (DBYD)
---	TELECOMMUNICATIONS LINE (DBYD)
---	WATER LINE (LOCATED)
---	ELECTRICAL LINE (LOCATED)
---	GAS LINE (LOCATED)
---	SEWER LINE (LOCATED)
---	TELECOMMUNICATIONS LINE (LOCATED)
---	WATER LINE (LOCATED)
0.7A	POTHOLED SERVICE DEPTH
0.7B	ELECTRONIC DETECTION SERVICE DEPTH
0.7C	UNCERTAIN SERVICE DEPTH
○	DENOTES TREE (SEE TABLE FOR DETAILS)
21.31WH	HOOD RL
20.11WS	SILL RL
---	DENOTES SIGNAGE

NOTES :

1. FEATURES SHOWN TO SCALE ACCURACY.
2. THIS PLAN IS SUITABLE FOR DETAILED PLANNING AND DESIGN AT THE SCALE/S STATED. THE PLAN MAY NOT BE SUITABLE FOR ANY OTHER PURPOSE OR FOR USE AT ANY OTHER SCALE/S.
3. SERVICES LOCATED BY SURE SEARCH.
4. THE LOCATION OF ALL UNDERGROUND SERVICES WHETHER SHOWN ON THE PLAN OR NOT, SHOULD BE PRECISELY DETERMINED BEFORE ANY CONSTRUCTION WORK COMMENCES AND MEASURES TAKEN TO PROTECT THESE SERVICES FROM DAMAGE.
5. CONTOUR INTERVAL: 0.5m.
6. THE BOUNDARIES SHOWN ARE APPROXIMATE ONLY. THE BOUNDARIES SHOWN HAVE BEEN COMPILED FROM THE RELEVANT DEPOSITED PLANS. FURTHER SURVEY WILL BE REQUIRED IF CONSTRUCTION IS TO TAKE PLACE ON OR ADJACENT TO THE BOUNDARIES.
7. THE SUBJECT PROPERTY IS AFFECTED BY A COVENANT. THE RELEVANT CONDITIONS OF THE COVENANT SHOULD BE CHECKED FOR COMPLIANCE PRIOR TO DESIGN & CONSTRUCTION.

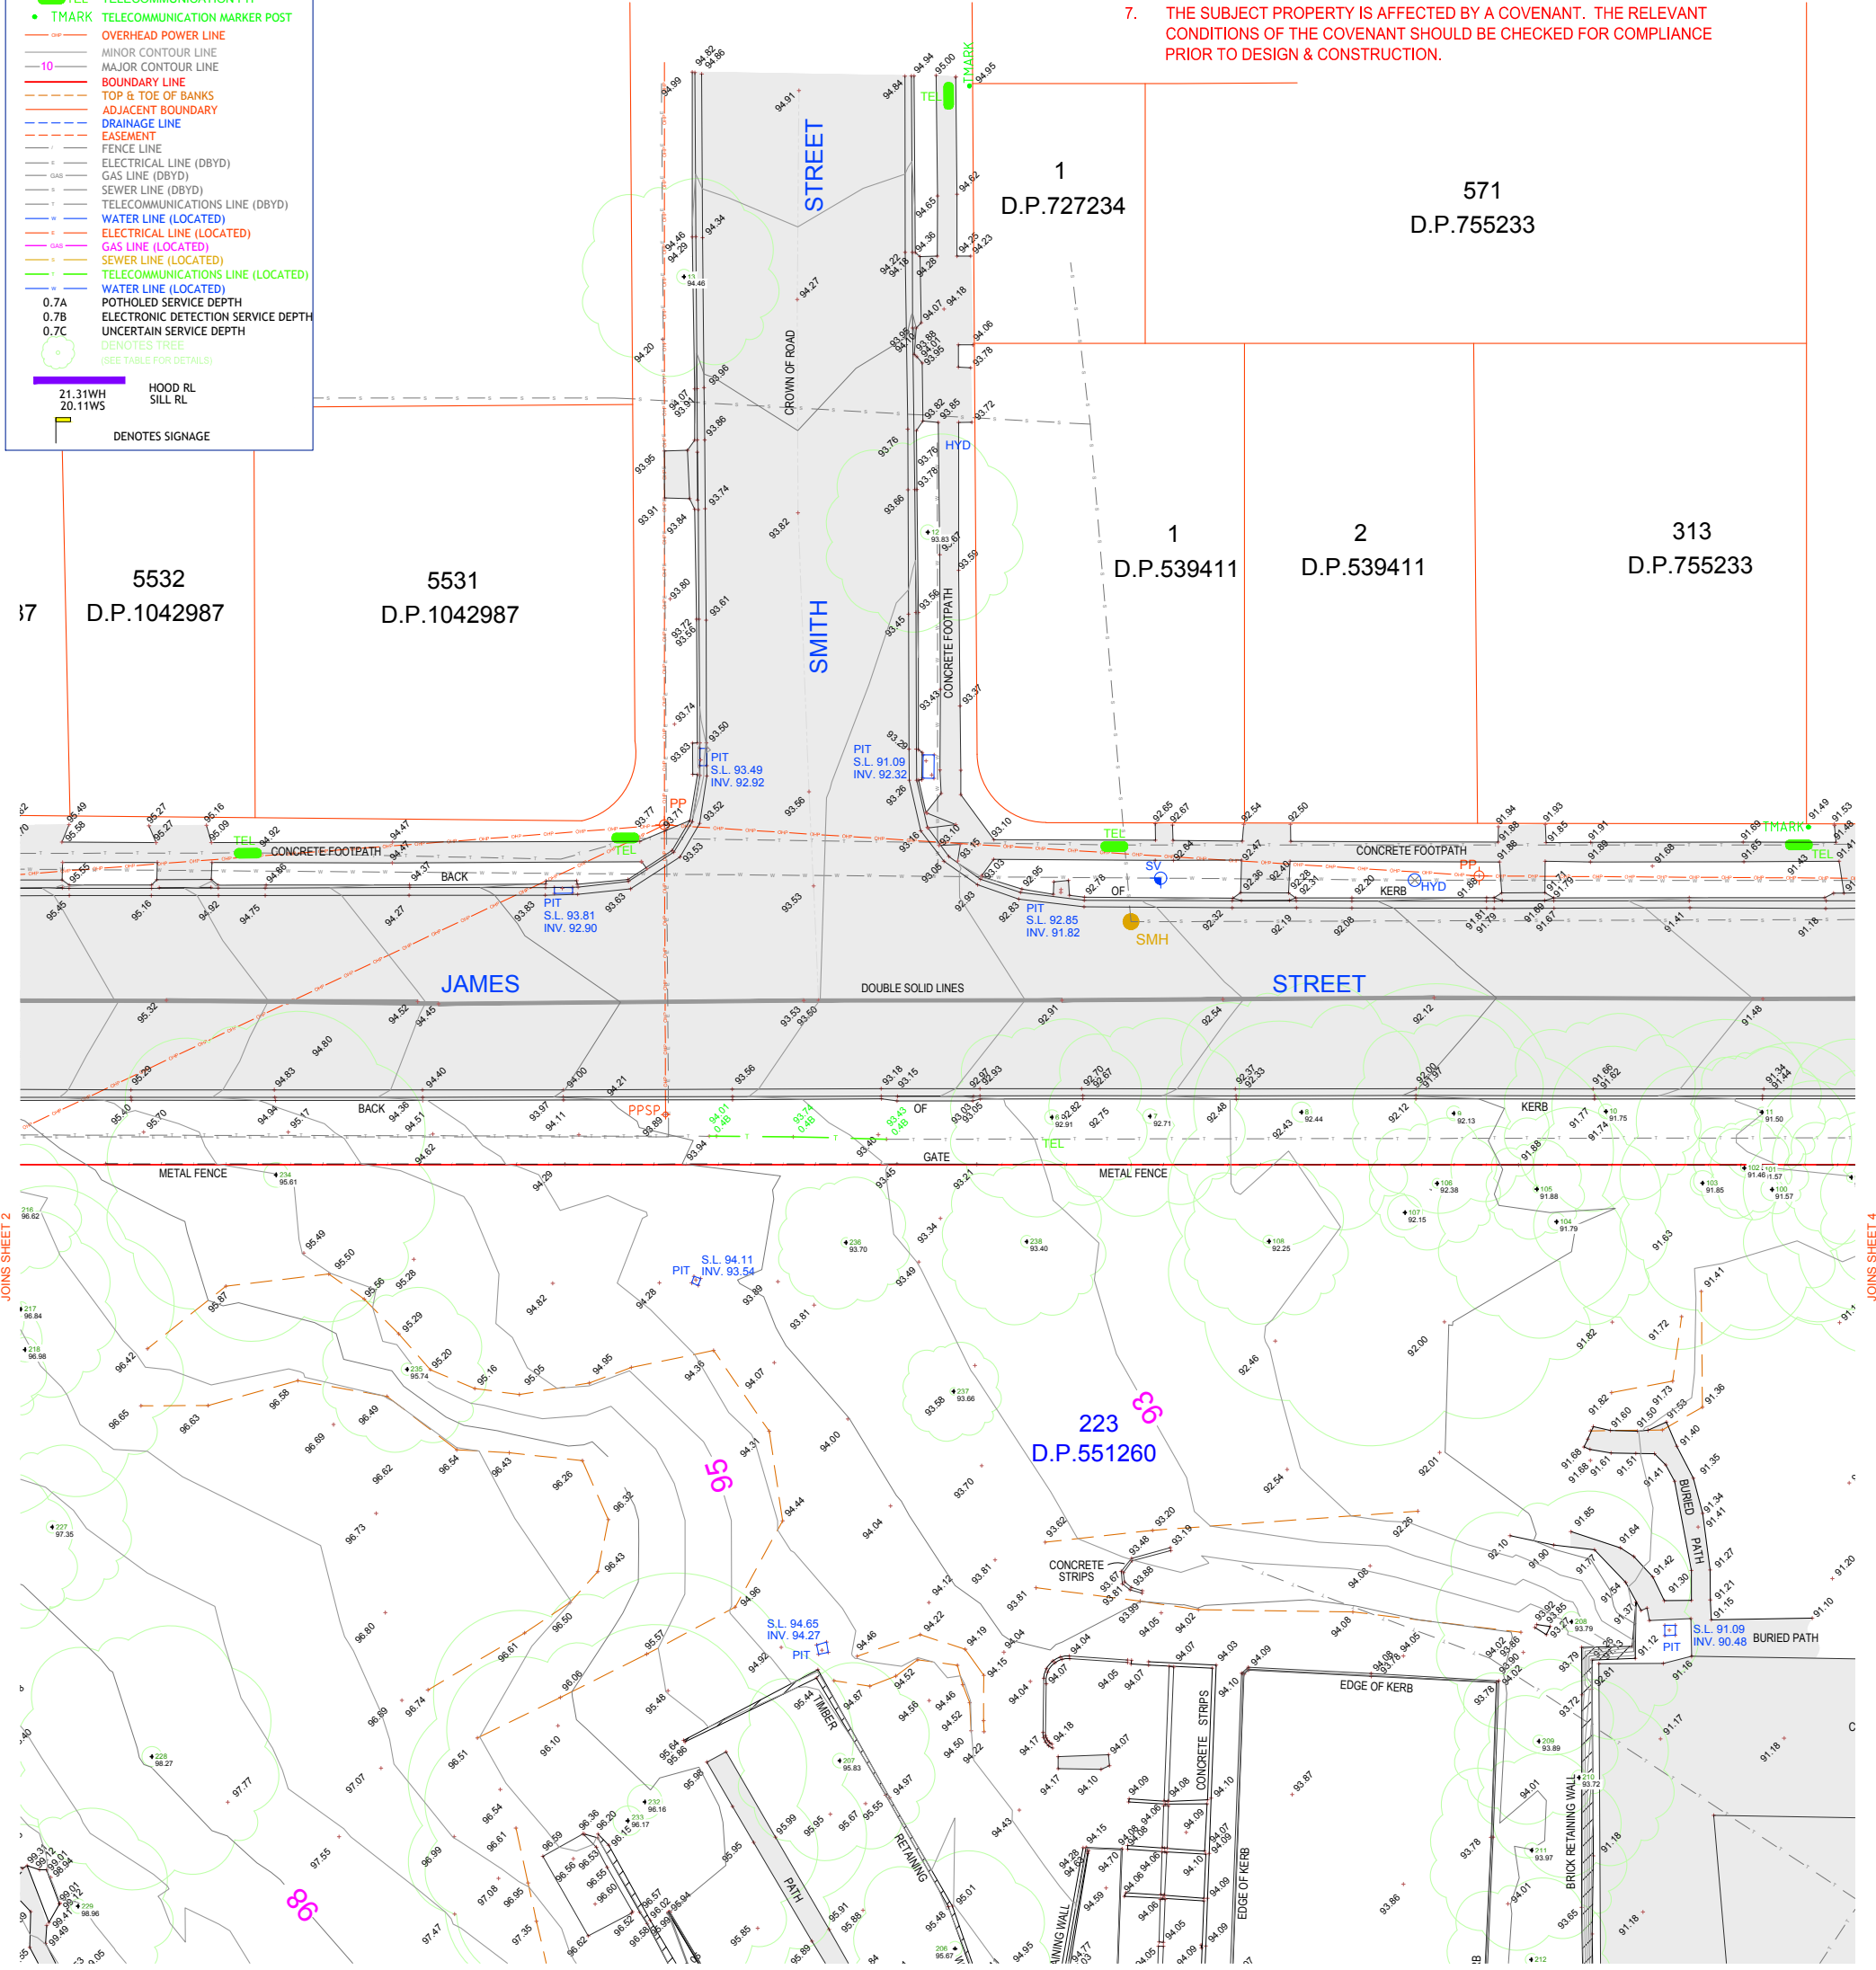

F	30.08.2021	SERVICE LOCATION ADDED
E	05.06.2020	NORTH POINT UPDATED
D	13.12.2019	NOVEMBER 2019 UPDATE - FINAL ISSUE
C	06.12.2019	NOVEMBER 2019 UPDATE - PRELIMINARY
B	06.09.2011	FINAL ISSUE
Ed.	Date	Amendment

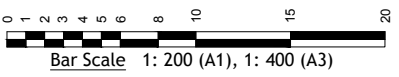

- WARNING
TELECOMMUNICATION
LINES IN THE AREA
- WARNING
UNDERGROUND
ELECTRICITY LINES
- WARNING
SEWER & WATER
LINES IN THE AREA
- WARNING
OPTICAL FIBRE
IN AREA

THIS PLAN IS COPYRIGHT AND SHALL REMAIN THE PROPERTY OF DE WITT CONSULTING. THE CLIENT NAMED ON THE PLAN IS GRANTED A LICENCE TO USE THE INFORMATION. USING THE INFORMATION CONTAINED IN THIS PLAN IS PROHIBITED UNLESS WRITTEN APPROVAL IS GRANTED BY DE WITT CONSULTING. THE PLAN AND INFORMATION MAY ONLY BE USED FOR THE PURPOSE FOR WHICH THE PLAN WAS DESIGNED.


<p>planning ■ surveying ■ project management</p> <p>7 Canberra Street Charlestown NSW 2290 / PO Box 850 Charlestown NSW 2290 P 02 4942 5441 F 02 4942 5301 E admin@de Wittconsulting.com.au ABN 23 104 067 405</p>	<p>TITLE</p> <p>DETAIL SURVEY OVER</p> <p>LOT 223 D.P.551260</p>	<p>JOB ADDRESS: No.27 TIRAL STREET, CHARLESTOWN</p> <p>CLIENT: UNITING</p> <p>SCALE: A1 1:200 A3 1:400</p> <p>SURVEY DATE: 17.08.21</p> <p>PLAN DATE: 30.08.21</p> <p>DATUM: AHD</p> <p>CAD REF: 12195-PU-210817</p>	<p>PLAN No</p> <p>1</p> <p>JOB REF:</p> <p>12195</p>	
	<p>ORIGIN OF LEVELS</p> <p>PM 23122</p> <p>RL 89.576</p>		<p>DRAWN AS / JG</p> <p>CHECKED CW</p> <p>APPROVED CW</p>	<p>SHEET No</p> <p>3/9</p>
	<p>DRAWING REF: 12195-DET-30.08.21</p>			

LEGEND


● LP	LIGHT POLE
⊙ PP	POWER POLE
⊙ PC	POWER CONNECTION
⊙ EPIT	ELECTRICAL PIT
⊙ PPL	POWER POLE WITH LIGHT
⊙ PPS	POWER POLE STAY POLE
□ PIT	DRAINAGE PIT
⊙ SV	STOP VALVE
⊙ HYD	HYDRANT
⊙ WM	WATER MAIN
⊙ WM	WATER METER
⊙ SMH	SEWER MAN HOLE
⊙ S.I.P.	SEWER INSPECTION PIT
⊙ TEL	TELECOMMUNICATION PIT
● T.MARK	TELECOMMUNICATION MARKER POST
---	OVERHEAD POWER LINE
---	MINOR CONTOUR LINE
---	MAJOR CONTOUR LINE
---	BOUNDARY LINE
---	TOP & TOE OF BANKS
---	ADJACENT BOUNDARY
---	DRAINAGE LINE
---	EASEMENT
---	FENCE LINE
---	ELECTRICAL LINE (DBYD)
---	GAS LINE (DBYD)
---	SEWER LINE (DBYD)
---	TELECOMMUNICATIONS LINE (DBYD)
---	WATER LINE (LOCATED)
---	ELECTRICAL LINE (LOCATED)
---	GAS LINE (LOCATED)
---	SEWER LINE (LOCATED)
---	TELECOMMUNICATIONS LINE (LOCATED)
---	WATER LINE (LOCATED)
0.7A	POTHOLED SERVICE DEPTH
0.7B	ELECTRONIC DETECTION SERVICE DEPTH
0.7C	UNCERTAIN SERVICE DEPTH
○	DENOTES TREE
○	(SEE TABLE FOR DETAILS)
21.31WH	HOOD RL
20.11WS	SILL RL
---	DENOTES SIGNAGE

NOTES :

1. FEATURES SHOWN TO SCALE ACCURACY.
2. THIS PLAN IS SUITABLE FOR DETAILED PLANNING AND DESIGN AT THE SCALE/S STATED. THE PLAN MAY NOT BE SUITABLE FOR ANY OTHER PURPOSE OR FOR USE AT ANY OTHER SCALE/S.
3. SERVICES LOCATED BY SURE SEARCH.
4. THE LOCATION OF ALL UNDERGROUND SERVICES WHETHER SHOWN ON THE PLAN OR NOT, SHOULD BE PRECISELY DETERMINED BEFORE ANY CONSTRUCTION WORK COMMENCES AND MEASURES TAKEN TO PROTECT THESE SERVICES FROM DAMAGE.
5. CONTOUR INTERVAL: 0.5m.
6. THE BOUNDARIES SHOWN ARE APPROXIMATE ONLY. THE BOUNDARIES SHOWN HAVE BEEN COMPILED FROM THE RELEVANT DEPOSITED PLANS. FURTHER SURVEY WILL BE REQUIRED IF CONSTRUCTION IS TO TAKE PLACE ON OR ADJACENT TO THE BOUNDARIES.
7. THE SUBJECT PROPERTY IS AFFECTED BY A COVENANT. THE RELEVANT CONDITIONS OF THE COVENANT SHOULD BE CHECKED FOR COMPLIANCE PRIOR TO DESIGN & CONSTRUCTION.

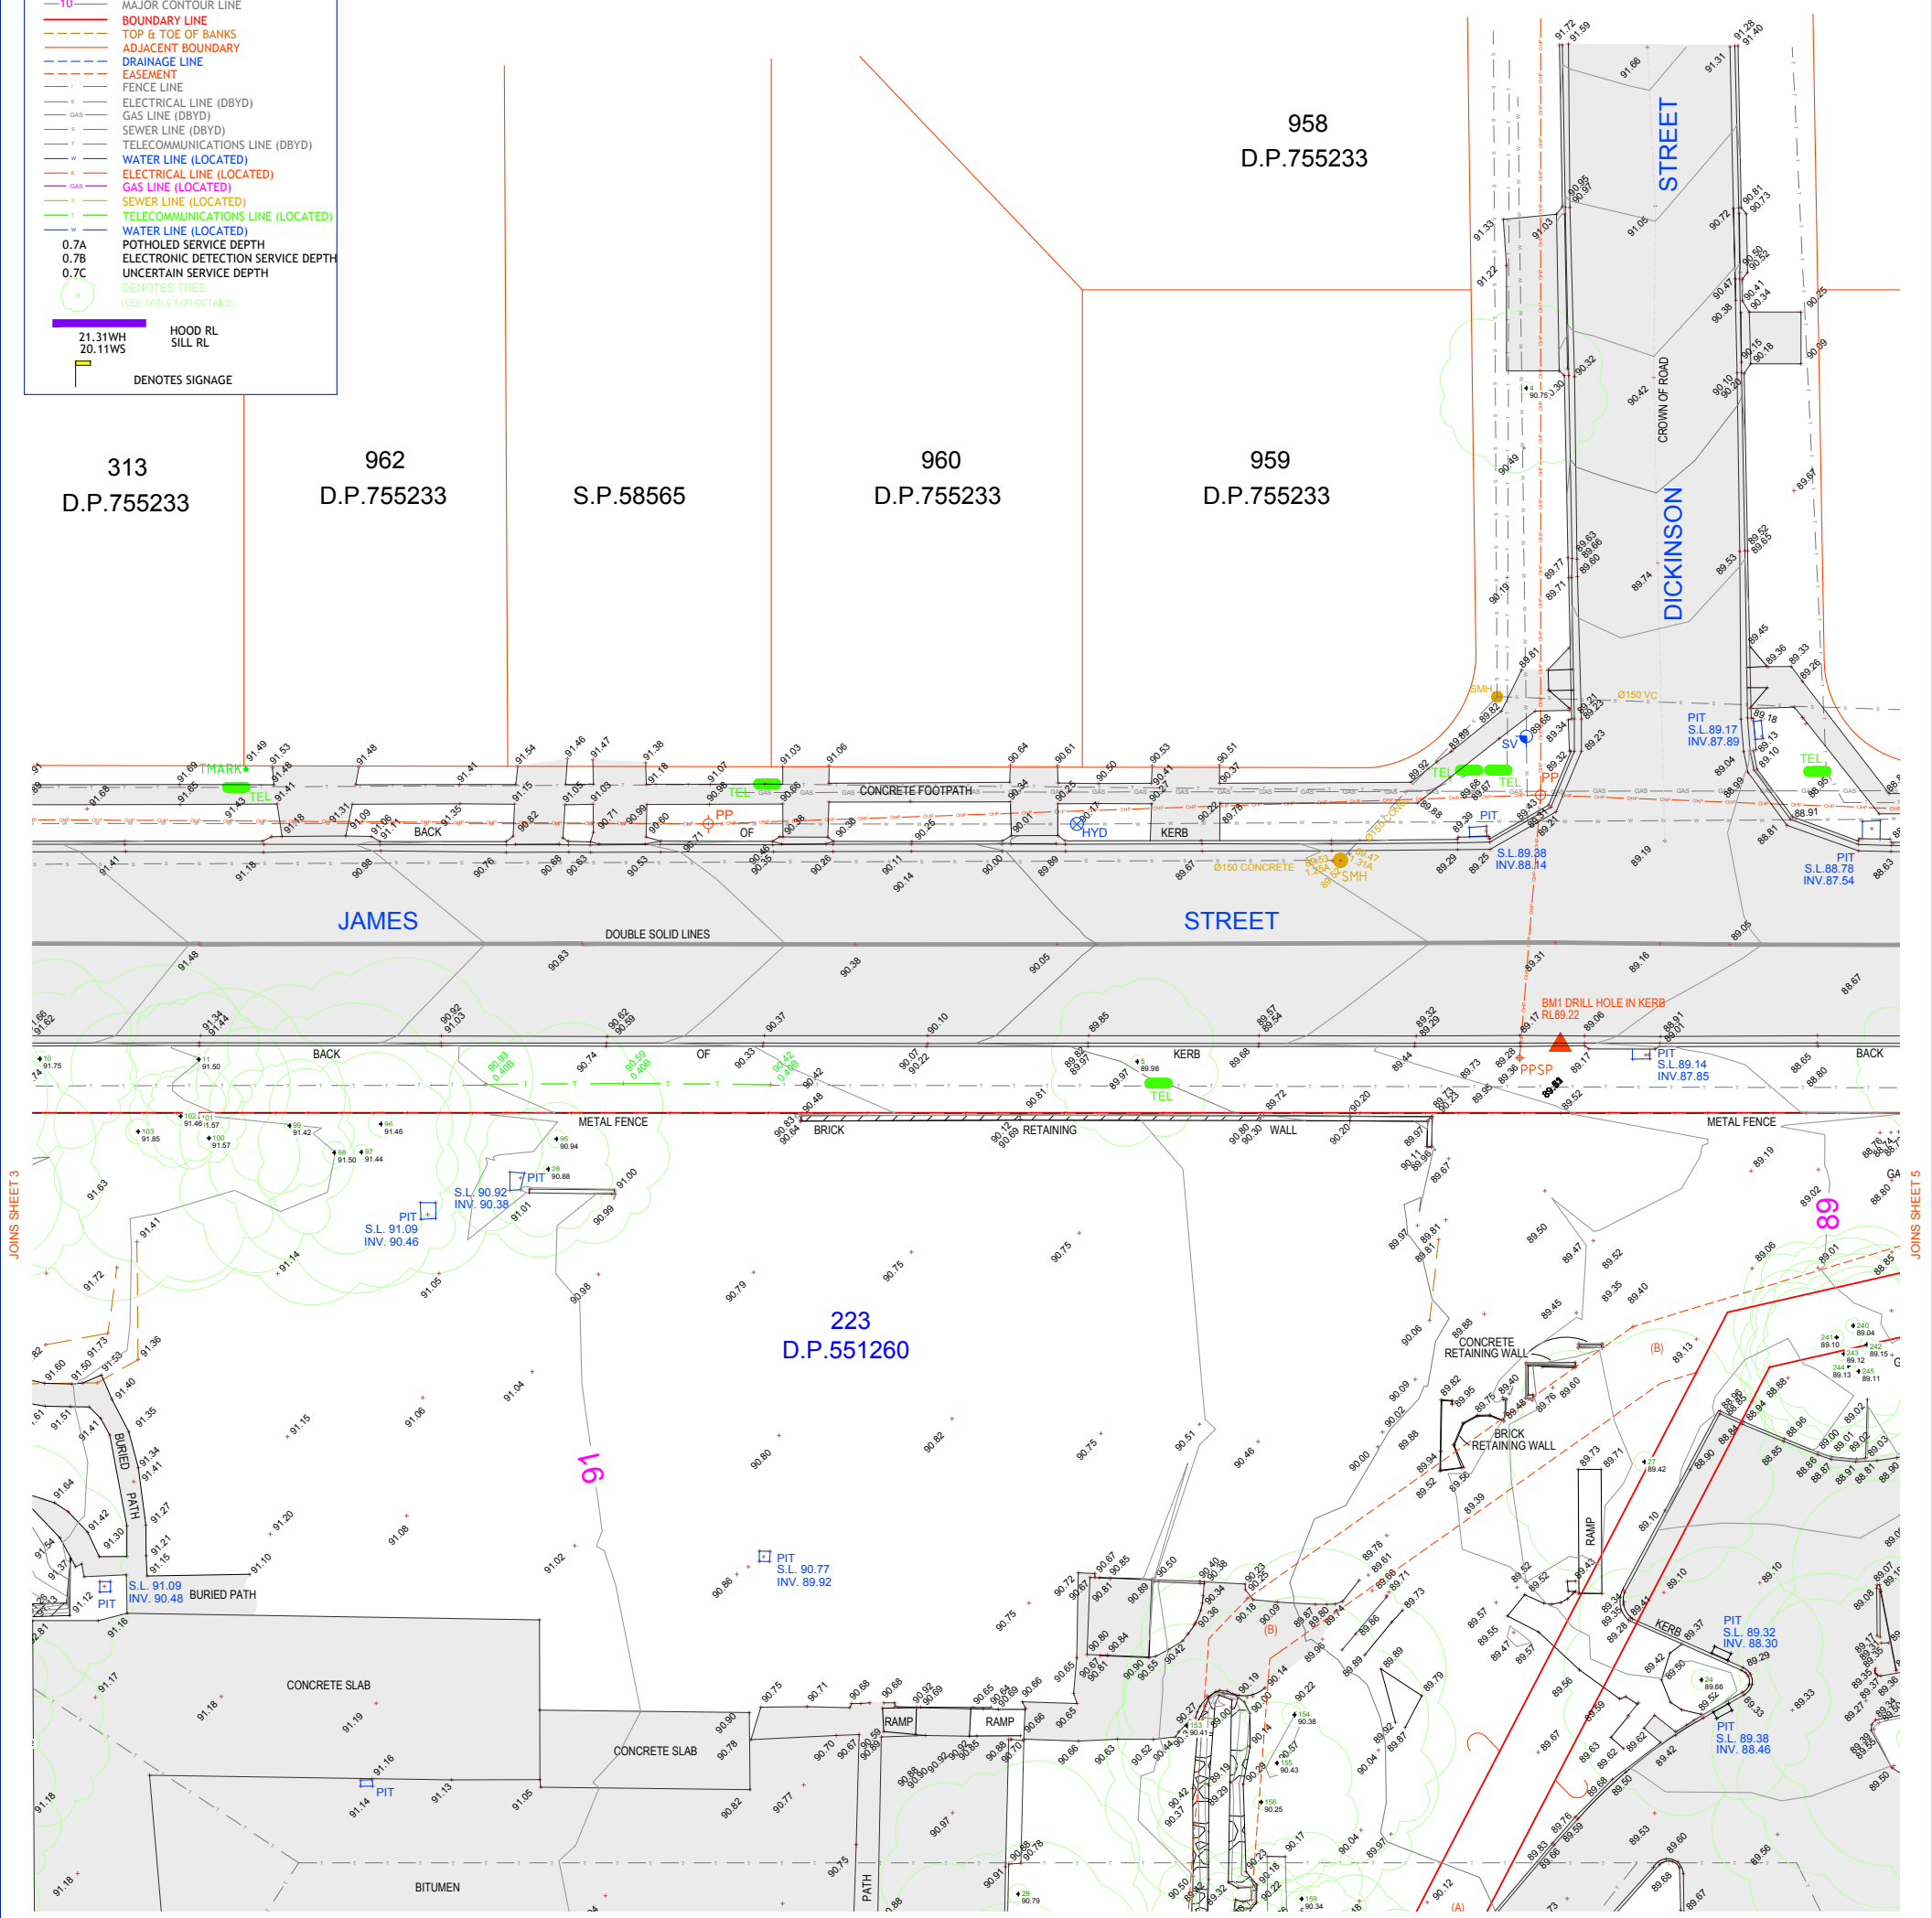

Ed.	Date	Amendment
F	30.08.2021	SERVICE LOCATION ADDED
E	05.06.2020	NORTH POINT UPDATED
D	13.12.2019	NOVEMBER 2019 UPDATE - FINAL ISSUE
C	06.12.2019	NOVEMBER 2019 UPDATE - PRELIMINARY
B	06.09.2011	FINAL ISSUE

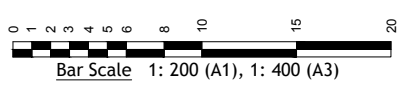


(A) DRAINAGE RESERVE 3.62 WIDE & VARIABLE
 (B) EASEMENT TO DRAIN WATER 3.6 WIDE & VARIABLE

WARNING TELECOMMUNICATION LINES IN THE AREA	WARNING UNDERGROUND ELECTRICITY LINES	WARNING SEWER & WATER LINES IN THE AREA	WARNING OPTICAL FIBRE IN AREA
---	---	---	---

THIS PLAN IS COPYRIGHT AND SHALL REMAIN THE PROPERTY OF DE WITT CONSULTING. THE CLIENT NAMED ON THE PLAN IS GRANTED A LICENCE TO USE THE INFORMATION. USING THE INFORMATION CONTAINED IN THIS PLAN IS PROHIBITED UNLESS WRITTEN APPROVAL IS GRANTED BY DE WITT CONSULTING. THE PLAN AND INFORMATION MAY ONLY BE USED FOR THE PURPOSE FOR WHICH THE PLAN WAS DESIGNED.

<p>planning ■ surveying ■ project management</p> <p>7 Canberra Street Charlestown NSW 2290 / PO Box 850 Charlestown NSW 2290 P 02 4942 5441 F 02 4942 5301 E admin@de Wittconsulting.com.au ABN 23 104 067 405</p>	TITLE DETAIL SURVEY OVER LOT 223 D.P.551260	JOB ADDRESS: No.27 TIRAL STREET, CHARLESTOWN CLIENT: UNITING SCALE: A1 1:200 A3 1:400 SURVEY DATE: 17.08.21 PLAN DATE: 30.08.21 DATUM: AHD CAD REF: 12195-PU-210817	PLAN No 1 JOB REF: 12195
	ORIGIN OF LEVELS PM 23122 RL 89.576	DRAWN AS / JG SURVEYOR CS / DB CHECKED CW APPROVED CW	SHEET No 4/9

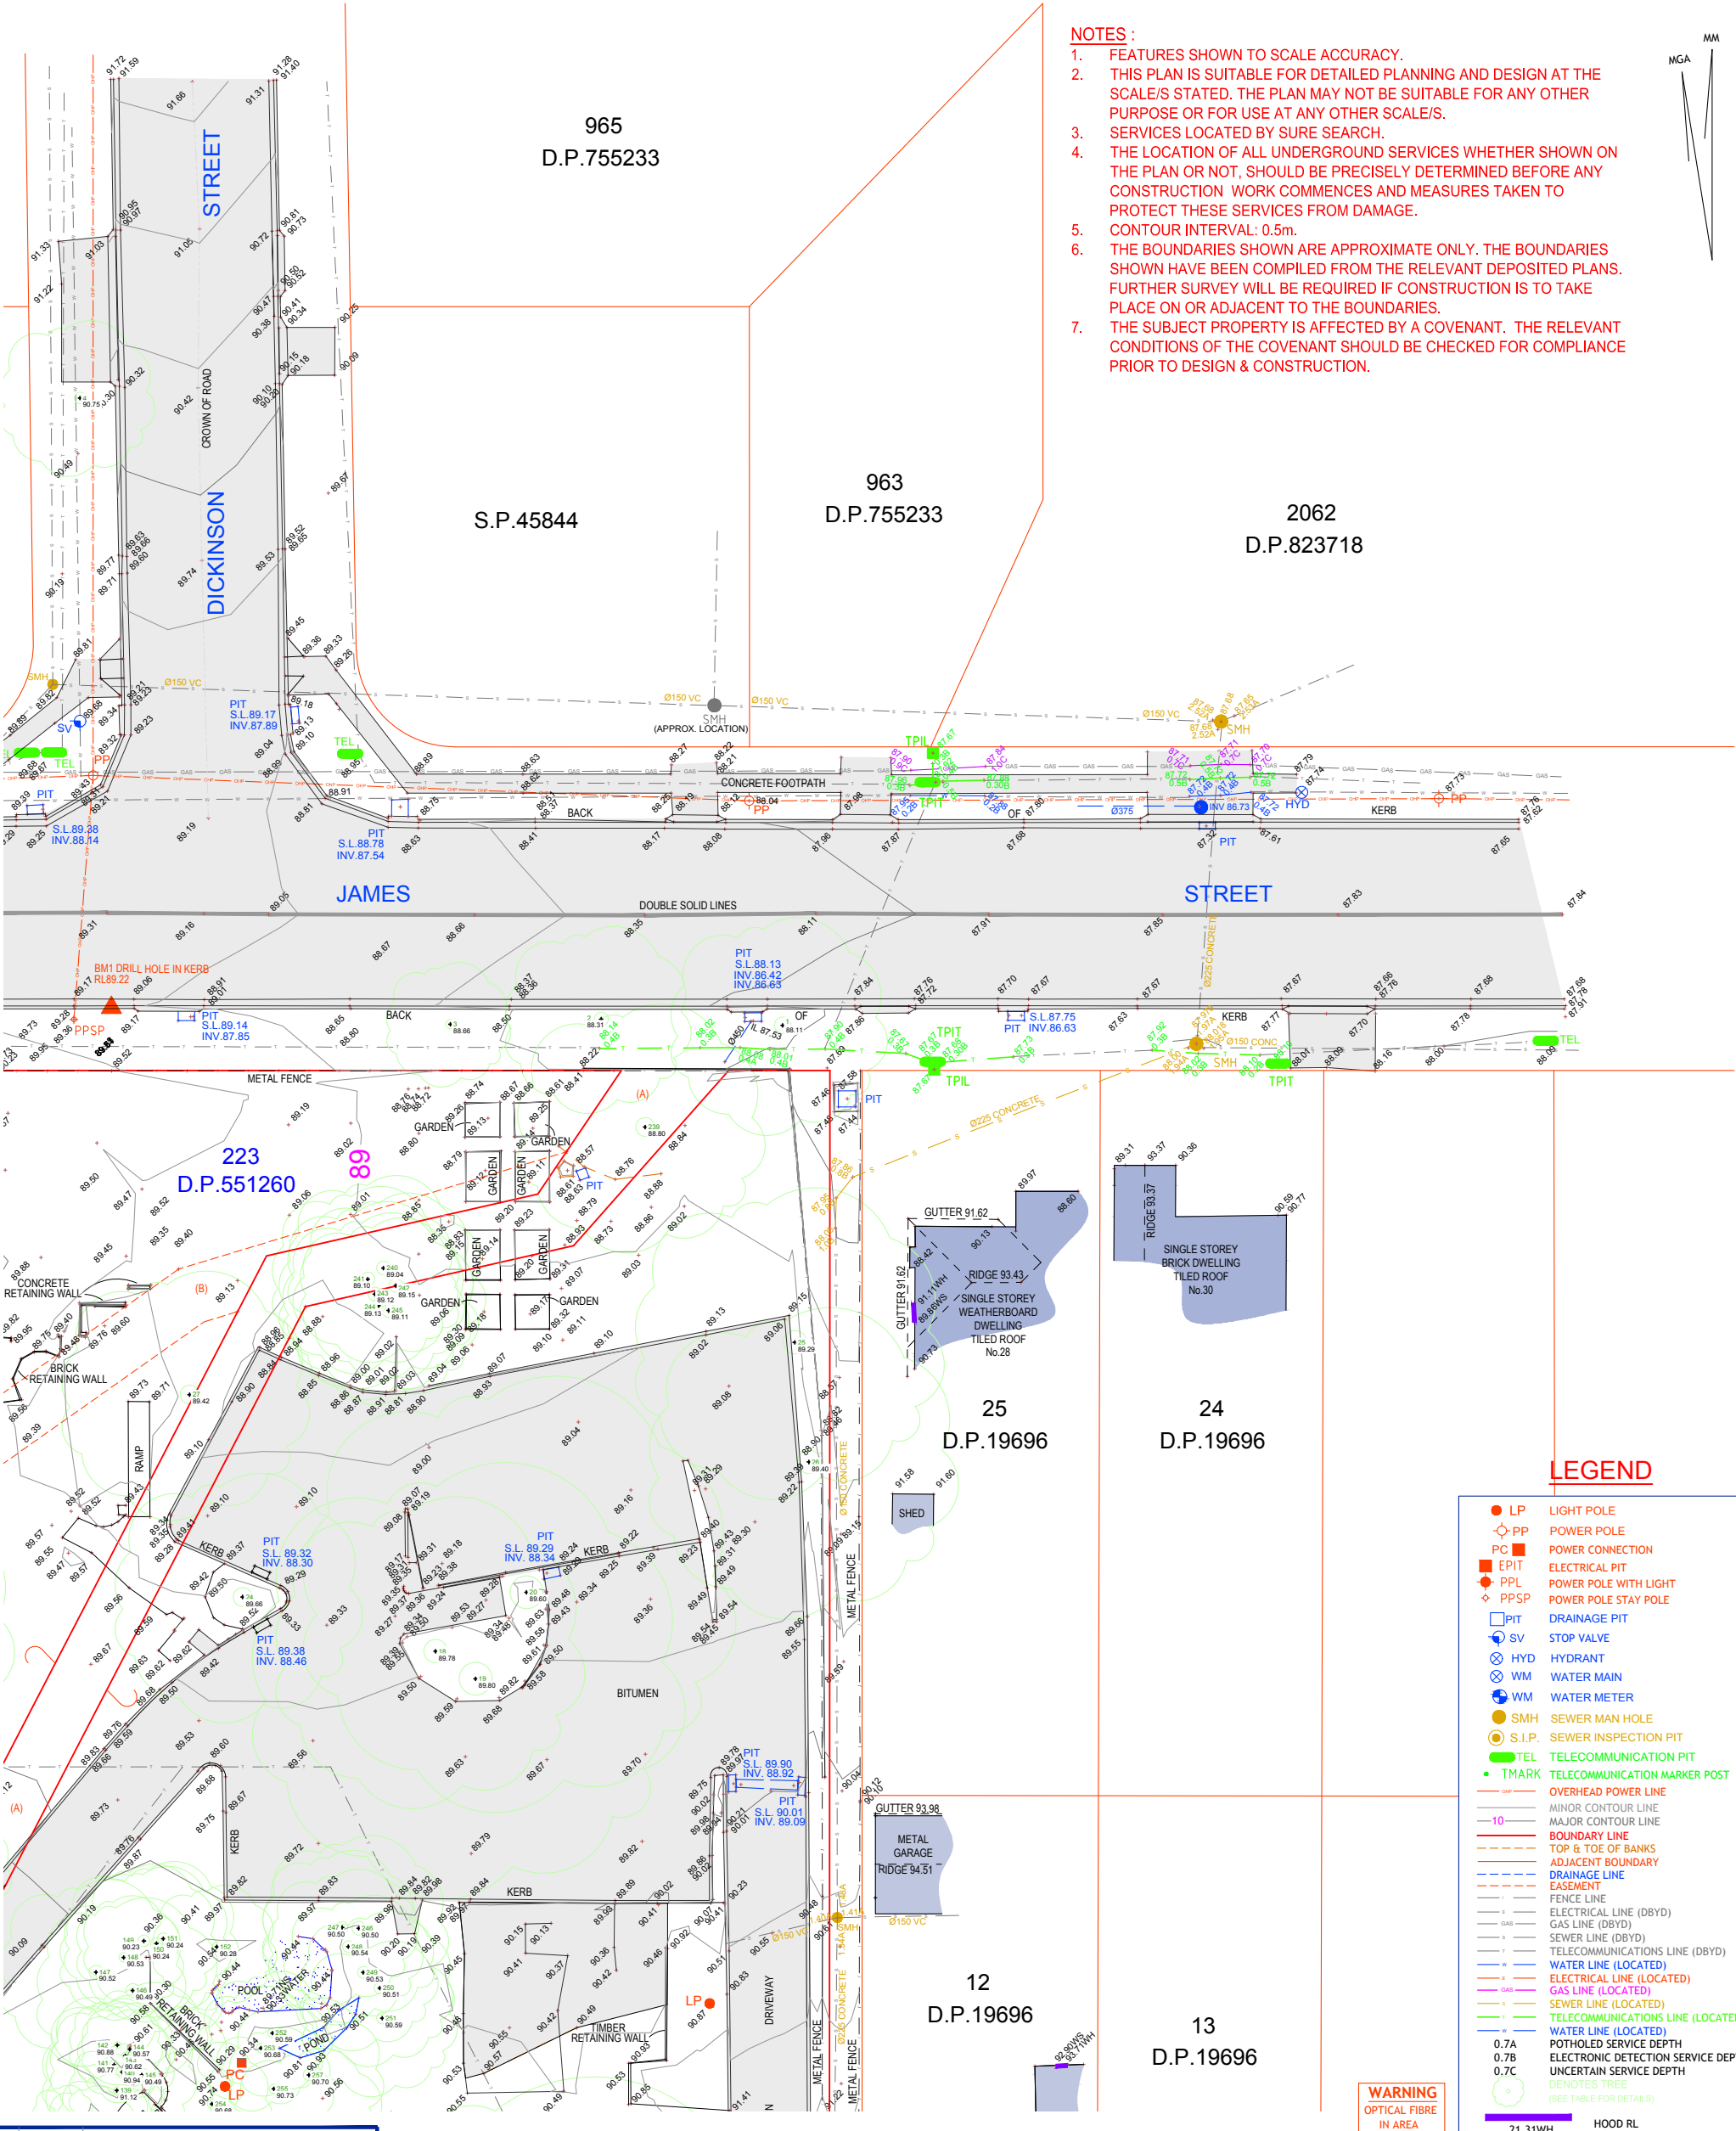

- NOTES:**
1. FEATURES SHOWN TO SCALE ACCURACY.
 2. THIS PLAN IS SUITABLE FOR DETAILED PLANNING AND DESIGN AT THE SCALE/S STATED. THE PLAN MAY NOT BE SUITABLE FOR ANY OTHER PURPOSE OR FOR USE AT ANY OTHER SCALE/S.
 3. SERVICES LOCATED BY SURE SEARCH.
 4. THE LOCATION OF ALL UNDERGROUND SERVICES WHETHER SHOWN ON THE PLAN OR NOT, SHOULD BE PRECISELY DETERMINED BEFORE ANY CONSTRUCTION WORK COMMENCES AND MEASURES TAKEN TO PROTECT THESE SERVICES FROM DAMAGE.
 5. CONTOUR INTERVAL: 0.5m.
 6. THE BOUNDARIES SHOWN ARE APPROXIMATE ONLY. THE BOUNDARIES SHOWN HAVE BEEN COMPILED FROM THE RELEVANT DEPOSITED PLANS. FURTHER SURVEY WILL BE REQUIRED IF CONSTRUCTION IS TO TAKE PLACE ON OR ADJACENT TO THE BOUNDARIES.
 7. THE SUBJECT PROPERTY IS AFFECTED BY A COVENANT. THE RELEVANT CONDITIONS OF THE COVENANT SHOULD BE CHECKED FOR COMPLIANCE PRIOR TO DESIGN & CONSTRUCTION.



LEGEND


● LP	LIGHT POLE
○ PP	POWER POLE
■ PC	POWER CONNECTION
□ EPIT	ELECTRICAL PIT
⊗ PPL	POWER POLE WITH LIGHT
◇ PPSPP	POWER POLE STAY POLE
□ PIT	DRAINAGE PIT
⊕ SV	STOP VALVE
⊗ HYD	HYDRANT
⊗ WM	WATER MAIN
⊗ WM	WATER METER
● SMH	SEWER MAN HOLE
● S.I.P.	SEWER INSPECTION PIT
● TEL	TELECOMMUNICATION PIT
● T.MARK	TELECOMMUNICATION MARKER POST
—	OVERHEAD POWER LINE
—	MINOR CONTOUR LINE
—	MAJOR CONTOUR LINE
—	BOUNDARY LINE
—	TOP & TOE OF BANKS
—	ADJACENT BOUNDARY
—	DRAINAGE LINE
—	EASEMENT
—	FENCE LINE
—	ELECTRICAL LINE (DBYD)
—	GAS LINE (DBYD)
—	SEWER LINE (DBYD)
—	TELECOMMUNICATIONS LINE (DBYD)
—	WATER LINE (LOCATED)
—	ELECTRICAL LINE (LOCATED)
—	GAS LINE (LOCATED)
—	SEWER LINE (LOCATED)
—	TELECOMMUNICATIONS LINE (LOCATED)
—	WATER LINE (LOCATED)
—	POTHOLED SERVICE DEPTH
—	ELECTRONIC DETECTION SERVICE DEPTH
—	UNCERTAIN SERVICE DEPTH
—	DENOTES STREET (SEE TABLE FOR DETAILS)
—	HOOD RL
—	SILL RL
—	DENOTES SIGNAGE

WARNING
OPTICAL FIBRE
IN AREA

WARNING
TELECOMMUNICATION
LINES IN THE AREA

WARNING
UNDERGROUND
ELECTRICITY LINES

WARNING
SEWER & WATER
LINES IN THE AREA

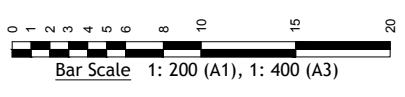

(A) DRAINAGE RESERVE 3.62 WIDE & VARIABLE
(B) EASEMENT TO DRAIN WATER 3.6 WIDE & VARIABLE


THIS PLAN IS COPYRIGHT AND SHALL REMAIN THE PROPERTY OF DE WITT CONSULTING. THE CLIENT NAMED ON THE PLAN IS GRANTED A LICENCE TO USE THE INFORMATION. USING THE INFORMATION CONTAINED IN THIS PLAN IS PROHIBITED UNLESS WRITTEN APPROVAL IS GRANTED BY DE WITT CONSULTING. THE PLAN AND INFORMATION MAY ONLY BE USED FOR THE PURPOSE FOR WHICH THE PLAN WAS DESIGNED.

Ed.	Date	Amendment
F	30.08.2021	SERVICE LOCATION ADDED
D	05.06.2020	NORTH POINT UPDATED
D	13.12.2019	NOVEMBER 2019 UPDATE - FINAL ISSUE
C	06.12.2019	NOVEMBER 2019 UPDATE - PRELIMINARY
B	06.09.2011	FINAL ISSUE

de Witt Consulting
planning ■ surveying ■ project management
7 Canberra Street Charlestown NSW 2290 / PO Box 850 Charlestown NSW 2290
P 02 4942 5441 F 02 4942 5301 E admin@de Witt Consulting.com.au
ABN 23 104 067 405

TITLE	DETAIL SURVEY OVER LOT 223 D.P.551260
JOB ADDRESS:	No.27 TIRAL STREET, CHARLESTOWN
CLIENT:	UNITING
SCALE:	A1 1:200 A3 1:400
SURVEY DATE:	17.08.21
PLAN DATE:	30.08.21
DATUM:	AHD
CAD REF:	12195-PU-210817

PLAN No	1	JOB REF:	12195
ORIGIN OF LEVELS	PM 21322	DRAWN AS / JG	
PLAN DATE:	30.08.21	SURVEYOR CS / DB	
DRAWING REF:	12195-DET-30.08.21	CHECKED CW	
		APPROVED CW	
			SHEET No 5/9

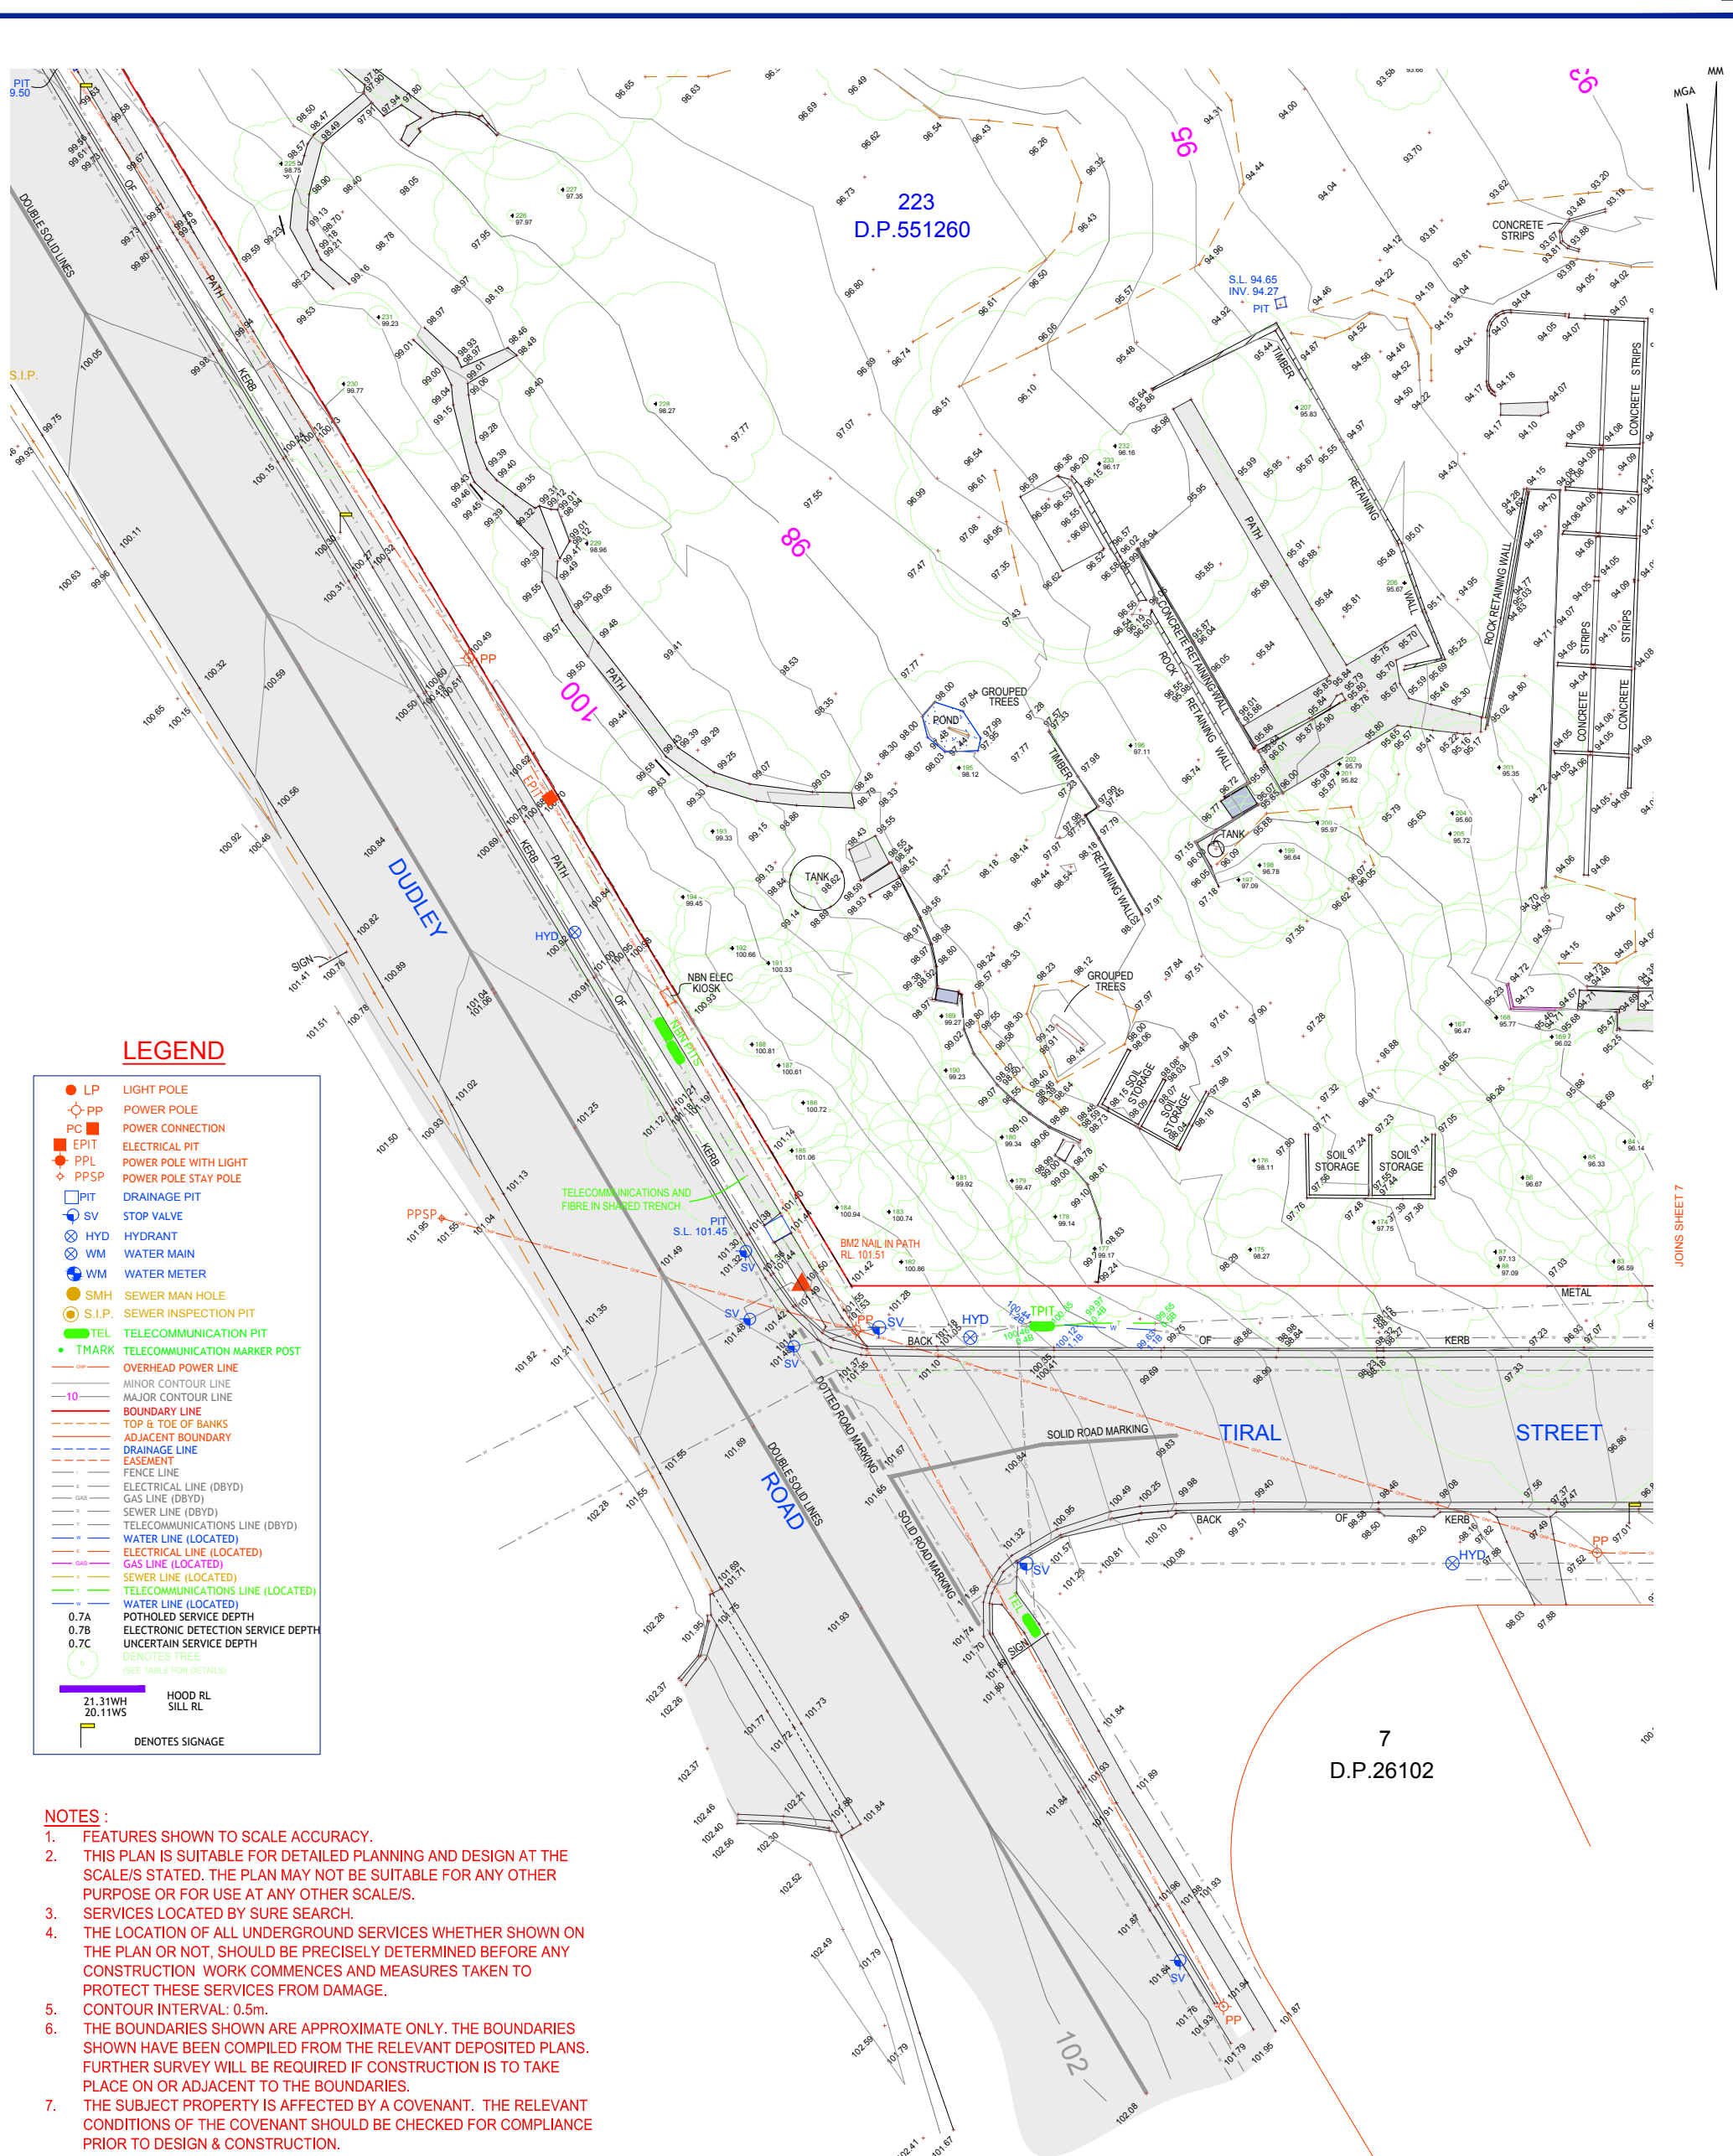


LEGEND

● LP	LIGHT POLE
○ PP	POWER POLE
■ PC	POWER CONNECTION
■ EPIT	ELECTRICAL PIT
◆ PPL	POWER POLE WITH LIGHT
◆ PPSP	POWER POLE STAY POLE
□ PIT	DRAINAGE PIT
○ SV	STOP VALVE
○ HYD	HYDRANT
○ WM	WATER MAIN
○ WM	WATER METER
○ SMH	SEWER MAN HOLE
○ S.I.P.	SEWER INSPECTION PIT
○ TEL	TELECOMMUNICATION PIT
● T.MARK	TELECOMMUNICATION MARKER POST
—	OVERHEAD POWER LINE
—	MINOR CONTOUR LINE
—	MAJOR CONTOUR LINE
—	BOUNDARY LINE
—	TOP & TOE OF BANKS
—	ADJACENT BOUNDARY
—	DRAINAGE LINE
—	EASEMENT
—	FENCE LINE
—	ELECTRICAL LINE (DBYD)
—	GAS LINE (DBYD)
—	SEWER LINE (DBYD)
—	TELECOMMUNICATIONS LINE (DBYD)
—	WATER LINE (LOCATED)
—	ELECTRICAL LINE (LOCATED)
—	GAS LINE (LOCATED)
—	SEWER LINE (LOCATED)
—	TELECOMMUNICATIONS LINE (LOCATED)
—	WATER LINE (LOCATED)
0.7A	POTHOLED SERVICE DEPTH
0.7B	ELECTRONIC DETECTION SERVICE DEPTH
0.7C	UNCERTAIN SERVICE DEPTH
○	DENOTES TREE (SEE TABLE FOR DETAILS)
—	HOOD RL
—	SILL RL
—	DENOTES SIGNAGE

NOTES :

1. FEATURES SHOWN TO SCALE ACCURACY.
2. THIS PLAN IS SUITABLE FOR DETAILED PLANNING AND DESIGN AT THE SCALE/S STATED. THE PLAN MAY NOT BE SUITABLE FOR ANY OTHER PURPOSE OR FOR USE AT ANY OTHER SCALE/S.
3. SERVICES LOCATED BY SURE SEARCH.
4. THE LOCATION OF ALL UNDERGROUND SERVICES WHETHER SHOWN ON THE PLAN OR NOT, SHOULD BE PRECISELY DETERMINED BEFORE ANY CONSTRUCTION WORK COMMENCES AND MEASURES TAKEN TO PROTECT THESE SERVICES FROM DAMAGE.
5. CONTOUR INTERVAL: 0.5m.
6. THE BOUNDARIES SHOWN ARE APPROXIMATE ONLY. THE BOUNDARIES SHOWN HAVE BEEN COMPILED FROM THE RELEVANT DEPOSITED PLANS. FURTHER SURVEY WILL BE REQUIRED IF CONSTRUCTION IS TO TAKE PLACE ON OR ADJACENT TO THE BOUNDARIES.
7. THE SUBJECT PROPERTY IS AFFECTED BY A COVENANT. THE RELEVANT CONDITIONS OF THE COVENANT SHOULD BE CHECKED FOR COMPLIANCE PRIOR TO DESIGN & CONSTRUCTION.

F	30.08.2021	SERVICE LOCATION ADDED
E	05.06.2020	NORTH POINT UPDATED
D	13.12.2019	NOVEMBER 2019 UPDATE - FINAL ISSUE
C	06.12.2019	NOVEMBER 2019 UPDATE - PRELIMINARY
B	06.09.2011	FINAL ISSUE
Ed.	Date	Amendment

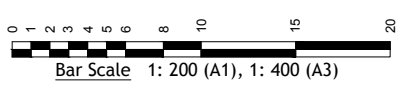

WARNING TELECOMMUNICATION LINES IN THE AREA	WARNING UNDERGROUND ELECTRICITY LINES	WARNING SEWER & WATER LINES IN THE AREA	WARNING OPTICAL FIBRE IN AREA
---	---	---	---



THIS PLAN IS COPYRIGHT AND SHALL REMAIN THE PROPERTY OF DE WITT CONSULTING. THE CLIENT NAMED ON THE PLAN IS GRANTED A LICENCE TO USE THE INFORMATION. USING THE INFORMATION CONTAINED IN THIS PLAN IS PROHIBITED UNLESS WRITTEN APPROVAL IS GRANTED BY DE WITT CONSULTING. THE PLAN AND INFORMATION MAY ONLY BE USED FOR THE PURPOSE FOR WHICH THE PLAN WAS DESIGNED.

7 Canberra Street Charlestown NSW 2290 / PO Box 850 Charlestown NSW 2290
 P 02 4942 5441 F 02 4942 5301 E admin@dewittconsulting.com.au
 ABN 23 104 067 405


TITLE
DETAIL SURVEY OVER
LOT 223 D.P.551260

JOB ADDRESS: No.27 TIRAL STREET, CHARLESTOWN		PLAN No	JOB REF:
CLIENT: UNITING		1	12195
SCALE: A1 1:200 A3 1:400	ORIGIN OF LEVELS	DRAWN AS / JG	SHEET No
SURVEY DATE: 17.08.21	PM 23122	SURVEYOR CS / DB	6/9
PLAN DATE: 30.08.21	RL 89.576	CHECKED CW	
DATUM: AHD		APPROVED CW	
CAD REF: 12195-PU-210817	DRAWING REF: 12195-DET-30.08.21		

FOR NOTES AND LEGEND SEE SHEET 1

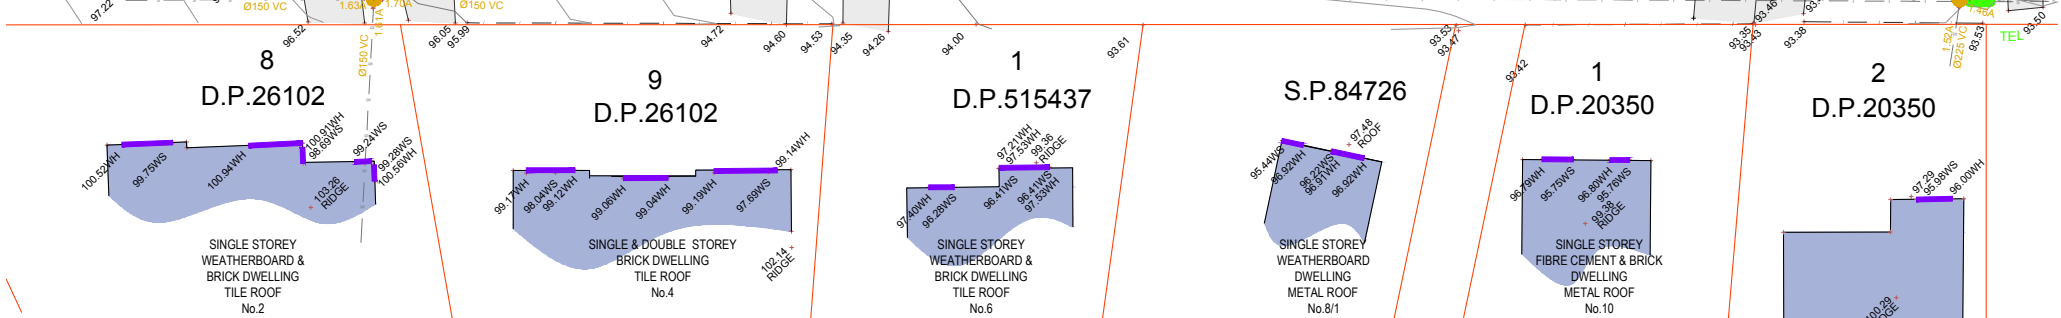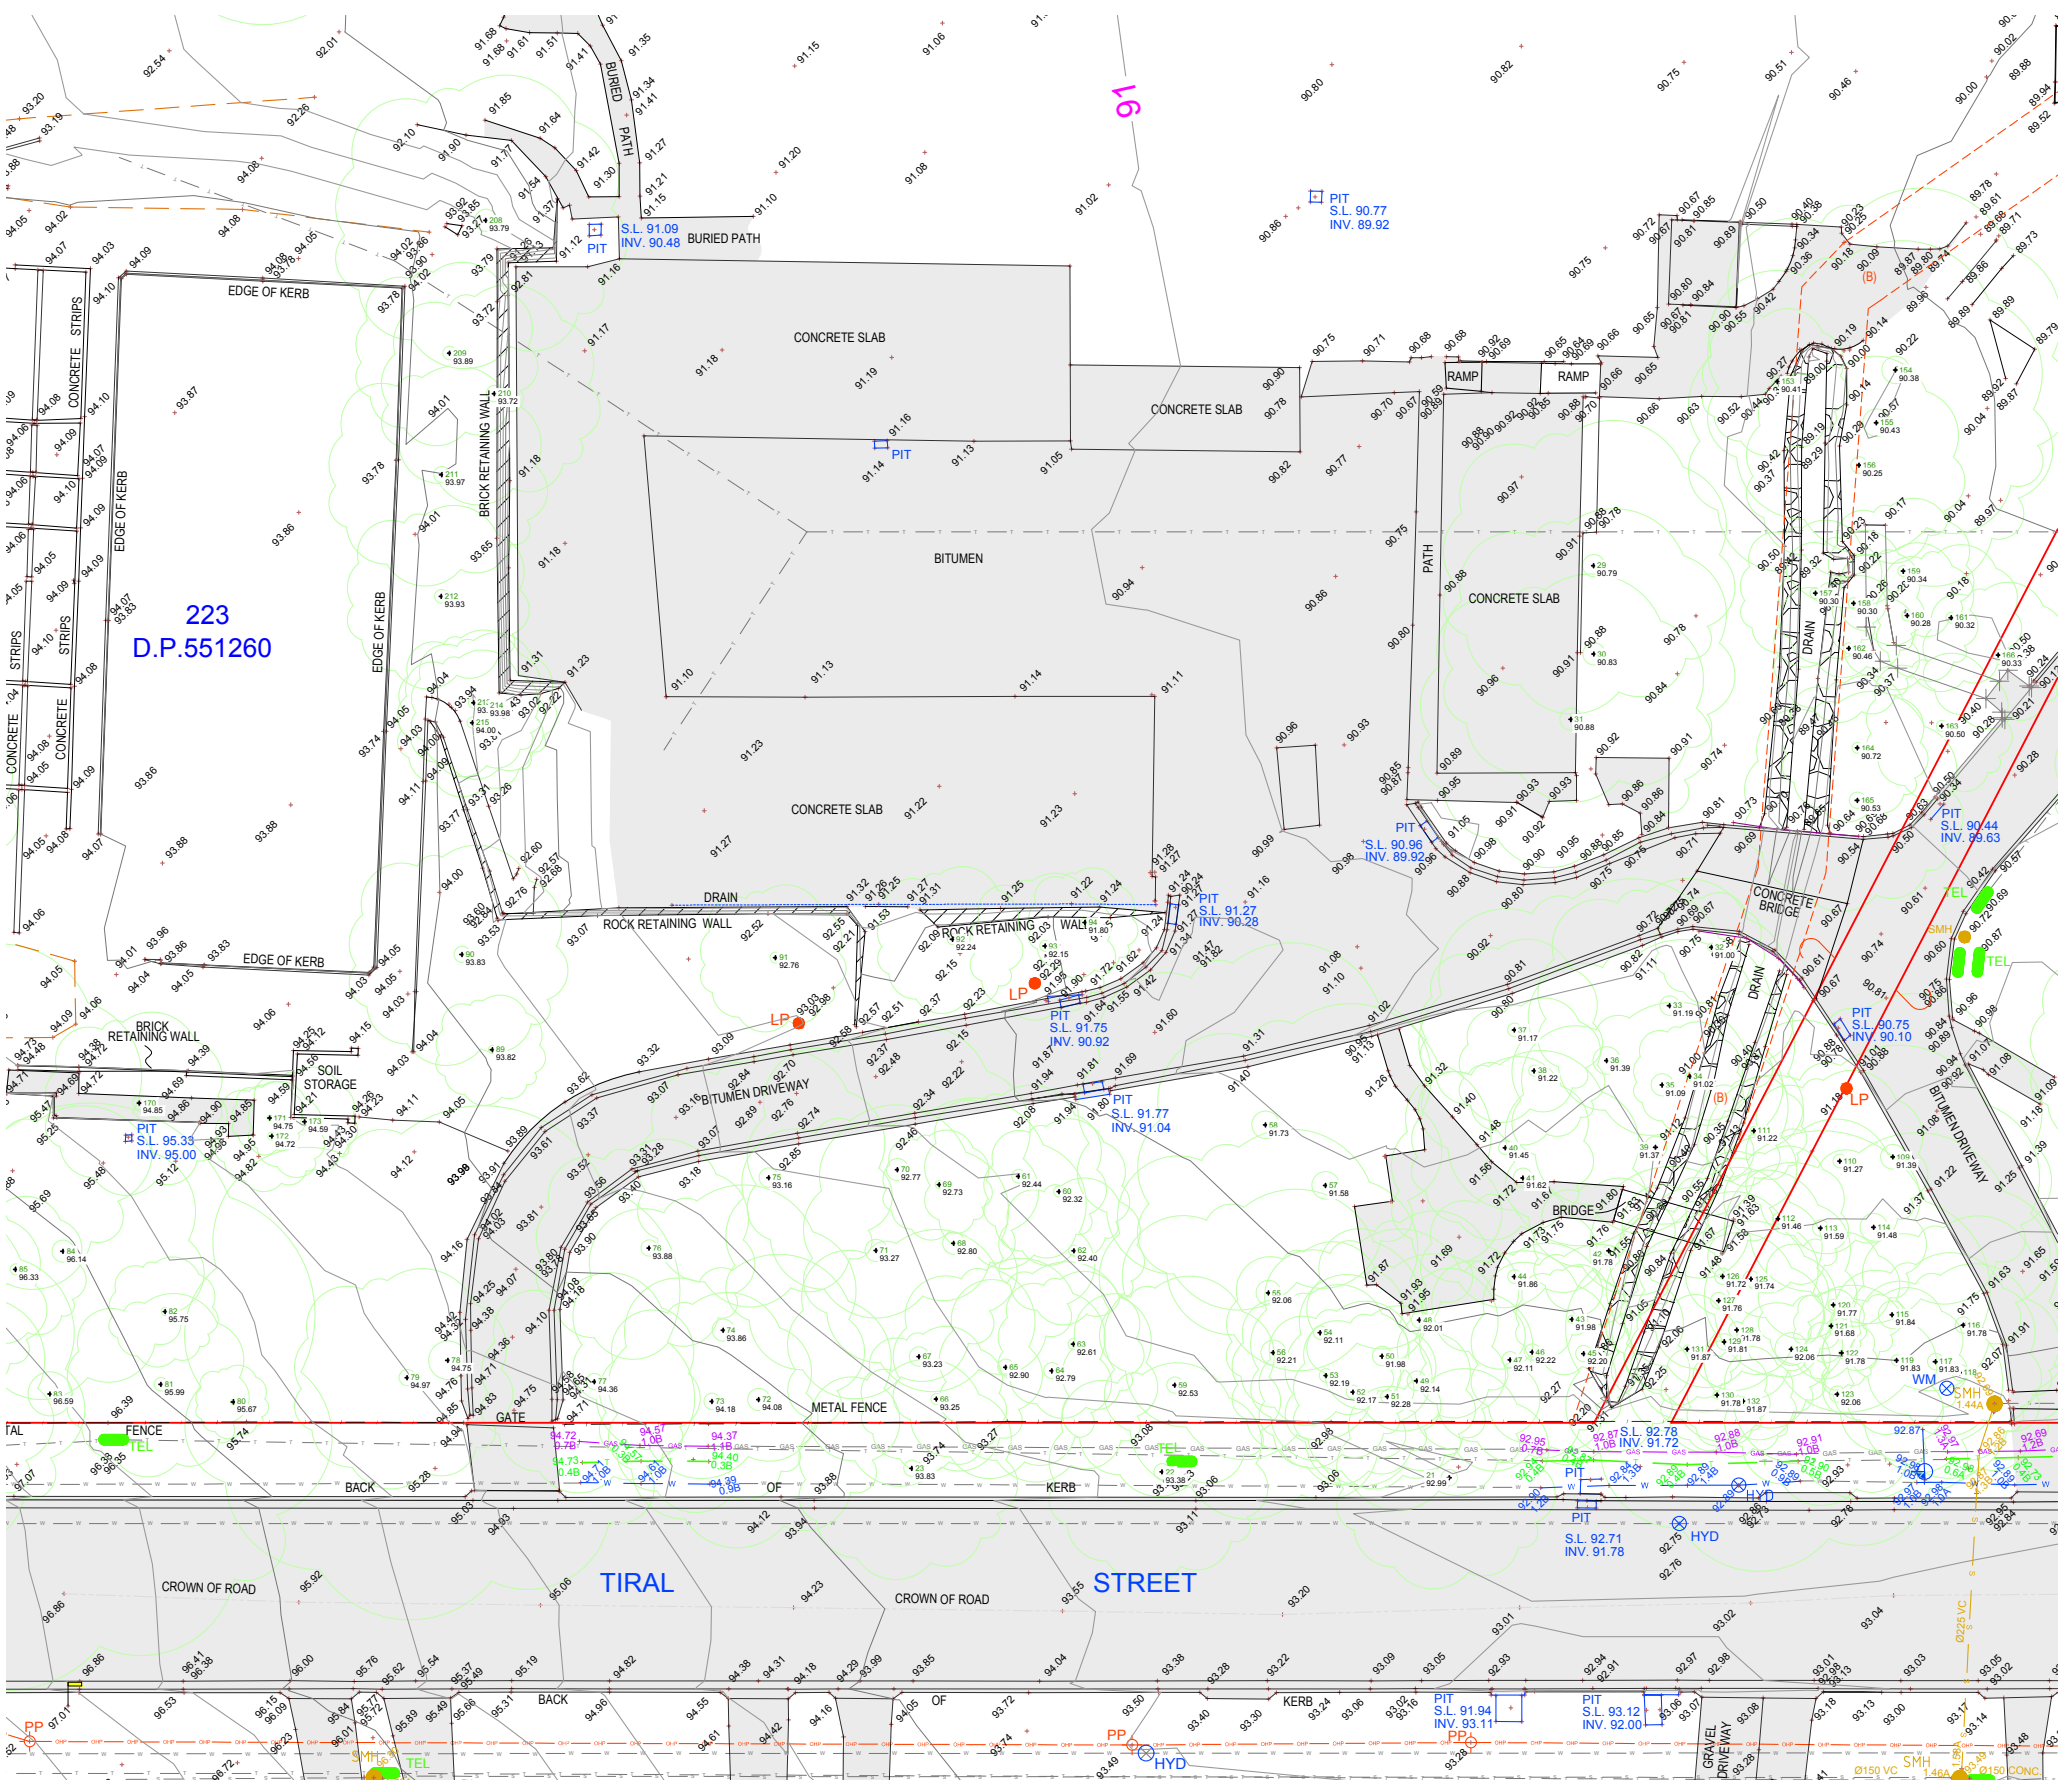

Ed.	Date	Amendment
F	30.08.2021	SERVICE LOCATION ADDED
E	05.06.2020	NORTH POINT UPDATED
D	13.12.2019	NOVEMBER 2019 UPDATE - FINAL ISSUE
C	06.12.2019	NOVEMBER 2019 UPDATE - PRELIMINARY
B	06.09.2011	FINAL ISSUE

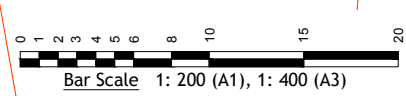

- (A) DRAINAGE RESERVE 3.62 WIDE & VARIABLE
- (B) EASEMENT TO DRAIN WATER 3.6 WIDE & VARIABLE

- WARNING**
TELECOMMUNICATION LINES IN THE AREA
- WARNING**
UNDERGROUND ELECTRICITY LINES
- WARNING**
SEWER & WATER LINES IN THE AREA
- WARNING**
OPTICAL FIBRE IN AREA

THIS PLAN IS COPYRIGHT AND SHALL REMAIN THE PROPERTY OF DE WITT CONSULTING. THE CLIENT NAMED ON THE PLAN IS GRANTED A LICENCE TO USE THE INFORMATION. USING THE INFORMATION CONTAINED IN THIS PLAN IS PROHIBITED UNLESS WRITTEN APPROVAL IS GRANTED BY DE WITT CONSULTING. THE PLAN AND INFORMATION MAY ONLY BE USED FOR THE PURPOSE FOR WHICH THE PLAN WAS DESIGNED.



de Witt Consulting
 planning ■ surveying ■ project management
 7 Canberra Street Charlestown NSW 2290 / PO Box 850 Charlestown NSW 2290
 P 02 4942 5441 F 02 4942 5301 E admin@dewittconsulting.com.au
 ABN 23 104 067 405

TITLE
DETAIL SURVEY OVER
LOT 223 D.P.551260


JOB ADDRESS: No.27 TIRAL STREET, CHARLESTOWN		PLAN No	JOB REF:
CLIENT: UNITING		1	12195
SCALE: A1 1:200 A3 1:400	ORIGIN OF LEVELS	DRAWN AS / JG	CHECKED CS / DB
SURVEY DATE: 17.08.21	PM 23122	APPROVED CW	SHEET No
PLAN DATE: 30.08.21	RL 89.576		7/9
DATUM: AHD			
CAD REF: 12195-PU-210817	DRAWING REF: 12195-DET-30.08.21		

NOTES :


1. FEATURES SHOWN TO SCALE ACCURACY.
2. THIS PLAN IS SUITABLE FOR DETAILED PLANNING AND DESIGN AT THE SCALE/S STATED. THE PLAN MAY NOT BE SUITABLE FOR ANY OTHER PURPOSE OR FOR USE AT ANY OTHER SCALE/S.
3. SERVICES LOCATED BY SURE SEARCH.
4. THE LOCATION OF ALL UNDERGROUND SERVICES WHETHER SHOWN ON THE PLAN OR NOT, SHOULD BE PRECISELY DETERMINED BEFORE ANY CONSTRUCTION WORK COMMENCES AND MEASURES TAKEN TO PROTECT THESE SERVICES FROM DAMAGE.
5. CONTOUR INTERVAL: 0.5m.
6. THE BOUNDARIES SHOWN ARE APPROXIMATE ONLY. THE BOUNDARIES SHOWN HAVE BEEN COMPILED FROM THE RELEVANT DEPOSITED PLANS. FURTHER SURVEY WILL BE REQUIRED IF CONSTRUCTION IS TO TAKE PLACE ON OR ADJACENT TO THE BOUNDARIES.
7. THE SUBJECT PROPERTY IS AFFECTED BY A COVENANT. THE RELEVANT CONDITIONS OF THE COVENANT SHOULD BE CHECKED FOR COMPLIANCE PRIOR TO DESIGN & CONSTRUCTION.

LEGEND

● LP	LIGHT POLE
○ PP	POWER POLE
□ PC	POWER CONNECTION
■ EPIT	ELECTRICAL PIT
◆ PPL	POWER POLE WITH LIGHT
◇ PPS	POWER POLE STAY POLE
□ PIT	DRAINAGE PIT
○ SV	STOP VALVE
○ HYD	HYDRANT
○ WM	WATER MAIN
○ WM	WATER METER
○ SMH	SEWER MAN HOLE
○ S.I.P.	SEWER INSPECTION PIT
○ TEL	TELECOMMUNICATION PIT
○ T.MARK	TELECOMMUNICATION MARKER POST
—	OVERHEAD POWER LINE
—	MINOR CONTOUR LINE
—	MAJOR CONTOUR LINE
—	BOUNDARY LINE
—	TOP & TOE OF BANKS
—	ADJACENT BOUNDARY
—	DRAINAGE LINE
—	EASEMENT
—	ELECTRICAL LINE (DBYD)
—	GAS LINE (DBYD)
—	SEWER LINE (DBYD)
—	TELECOMMUNICATIONS LINE (DBYD)
—	WATER LINE (LOCATED)
—	ELECTRICAL LINE (LOCATED)
—	GAS LINE (LOCATED)
—	SEWER LINE (LOCATED)
—	TELECOMMUNICATIONS LINE (LOCATED)
—	POTHOLED SERVICE DEPTH
—	ELECTRONIC DETECTION SERVICE DEPTH
—	UNCERTAIN SERVICE DEPTH
○	DENOTES TREE (SEE TABLE FOR DETAILS)
—	HOOD RL
—	SILL RL
—	DENOTES SIGNAGE

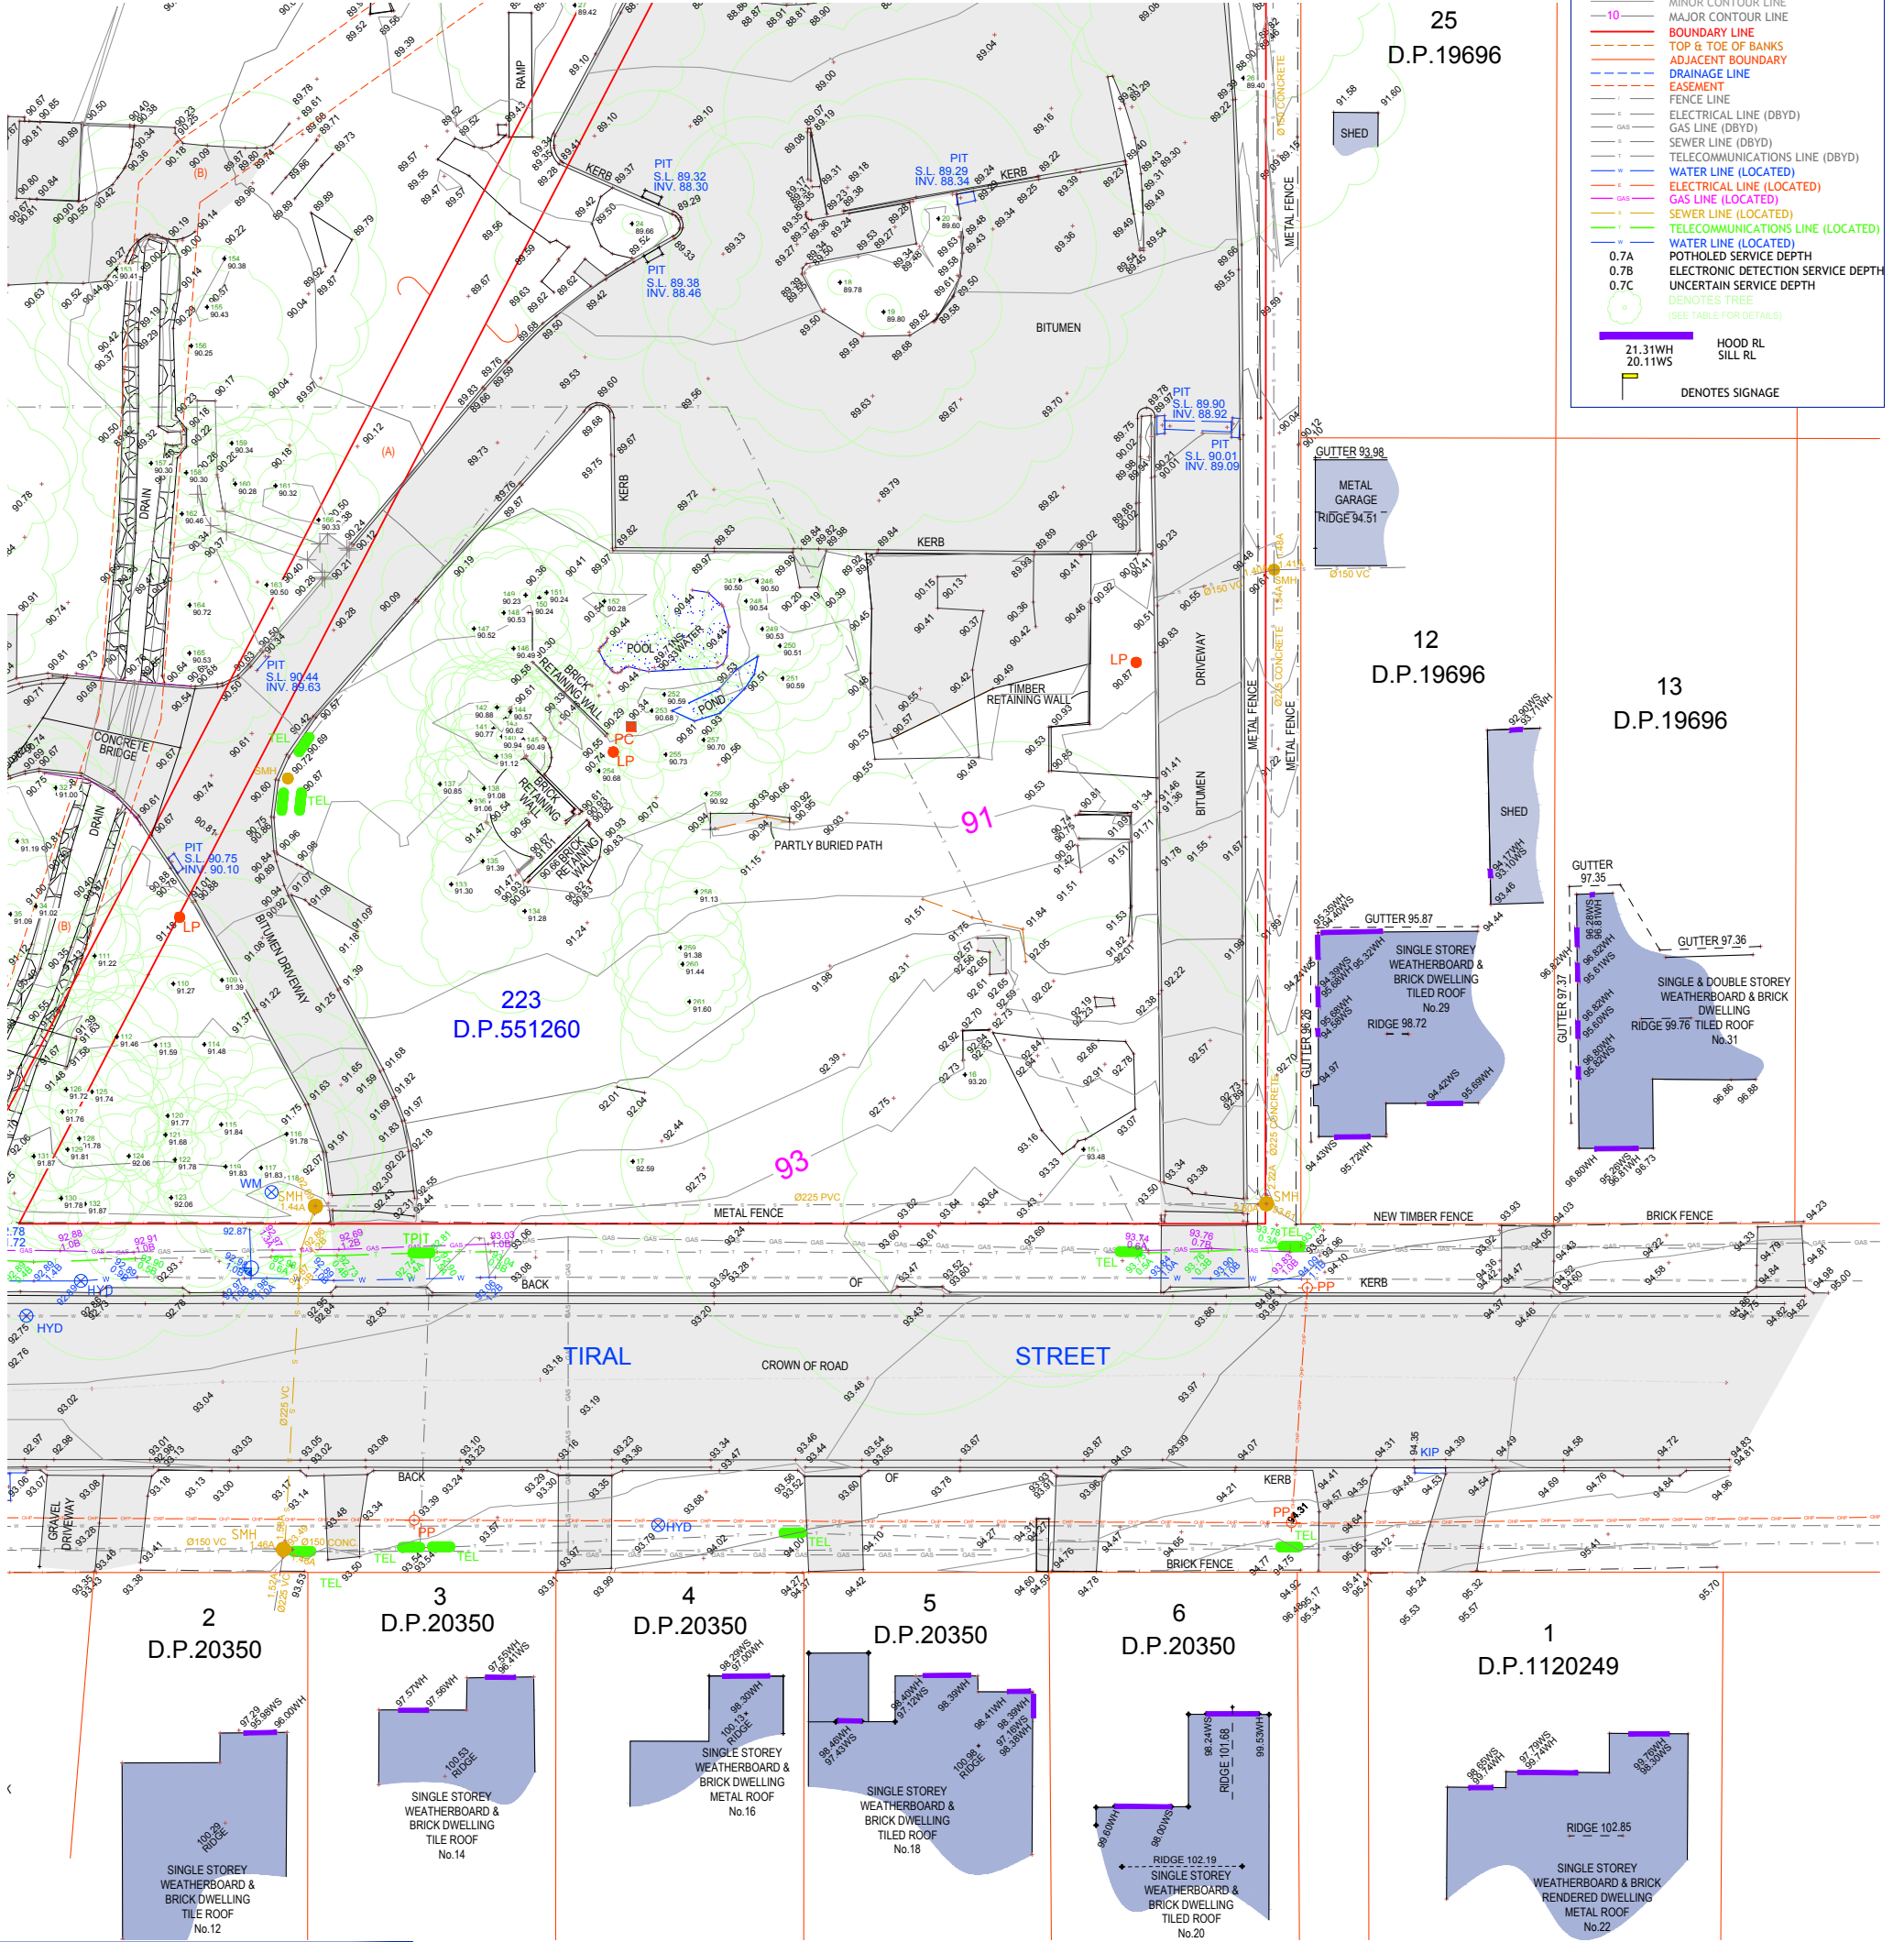

F	30.08.2021	SERVICE LOCATION ADDED
D	05.06.2020	NORTH POINT UPDATED
E	13.12.2019	NOVEMBER 2019 UPDATE - FINAL ISSUE
C	06.12.2019	NOVEMBER 2019 UPDATE - PRELIMINARY
B	06.09.2011	FINAL ISSUE
Ed.	Date	Amendment

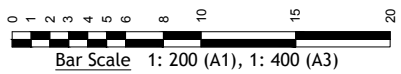

(A) DRAINAGE RESERVE 3.62 WIDE & VARIABLE
 (B) EASEMENT TO DRAIN WATER 3.6 WIDE & VARIABLE

- WARNING** TELECOMMUNICATION LINES IN THE AREA
- WARNING** UNDERGROUND ELECTRICITY LINES
- WARNING** SEWER & WATER LINES IN THE AREA
- WARNING** OPTICAL FIBRE IN AREA

THIS PLAN IS COPYRIGHT AND SHALL REMAIN THE PROPERTY OF DE WITT CONSULTING. THE CLIENT NAMED ON THE PLAN IS GRANTED A LICENCE TO USE THE INFORMATION. USING THE INFORMATION CONTAINED IN THIS PLAN IS PROHIBITED UNLESS WRITTEN APPROVAL IS GRANTED BY DE WITT CONSULTING. THE PLAN AND INFORMATION MAY ONLY BE USED FOR THE PURPOSE FOR WHICH THE PLAN WAS DESIGNED.



de Witt Consulting
 planning ■ surveying ■ project management
 7 Canberra Street Charlestown NSW 2290 / PO Box 850 Charlestown NSW 2290
 P 02 4942 5441 F 02 4942 5301 E admin@de Wittconsulting.com.au
 ABN 23 104 067 405

TITLE
 DETAIL SURVEY OVER
 LOT 223 D.P.551260


JOB ADDRESS: No.27 TIRAL STREET, CHARLESTOWN		PLAN No	JOB REF:
CLIENT: UNITING		1	12195
SCALE: A1 1:200 A3 1:400	ORIGIN OF LEVELS PM 21322	DRAWN AS / JG	SHEET No
SURVEY DATE: 17.08.21	SURVEYOR CS / DB	8/9
PLAN DATE: 30.08.21	RL 89.576	CHECKED CW	
DATUM: AHD		APPROVED CW	
CAD REF: 12195-PU-210817	DRAWING REF: 12195-DET-30.08.21		

TABLE OF TREE DIMENSIONS

POINT No.	SPREAD (DIAMETER)	HEIGHT	TRUNK (DIAMETER)	POINT No.	SPREAD (DIAMETER)	HEIGHT	TRUNK (DIAMETER)	POINT No.	SPREAD (DIAMETER)	HEIGHT	TRUNK (DIAMETER)
	(m)	(m)	(m)		(m)	(m)	(m)		(m)	(m)	(m)
1	7	14	0.7	120	4	6	0.2	239	8	5	1.1
2	6	6	0.4	121	2	5	0.2	240	6	9	0.3
3	4	8	0.3	122	2	5	0.1	241	6	9	0.3
4	5	5	0.5	123	6	8	0.2	242	6	9	0.3
5	5	9	0.4	124	12	18	1.1	243	6	9	0.3
6	6	6	0.4	125	6	8	0.3	244	6	9	0.3
7	6	8	0.4	126	6	8	0.3	245	6	9	0.3
8	8	8	0.4	127	6	8	0.3	246	6	9	0.5
9	6	7	0.3	128	6	8	0.2	247	5	7	0.5
10	6	7	0.4	129	6	8	0.2	248	5	10	0.5
11	4	7	0.4	130	3	6	0.2	249	5	10	0.6
12	6	4	0.5	131	3	7	0.5	250	5	15	0.4
13	6	4	0.5	132	3	7	0.5	251	5	10	0.5
14	8	8	0.3	133	6	7	0.3	252	4	6	0.2
15	14	22	0.7	134	6	7	0.3	253	4	6	0.2
16	20	20	1.0	135	3	6	0.2	254	4	6	0.2
17	5	6	0.5	136	3	6	0.3	255	4	6	0.2
18	10	18	0.6	137	2	7	0.3	256	5	6	0.2
19	14	19	0.6	138	3	6	0.3	257	5	6	1.0
20	14	19	0.6	139	3	7	0.3	258	3	5	0.2
21	6	10	0.4	140	5	9	0.3	259	4	6	0.3
22	6	10	0.4	141	4	8	0.3	260	4	5	0.2
23	6	10	0.4	142	3	8	0.4	261	4	5	0.3
24	8	11	0.6	143	3	9	0.4				
25	10	10	0.5	144	3	8	0.4				
26	10	10	0.5	145	6	9	0.4				
27	8	12	0.6	146	6	9	0.3				
28	4	11	0.4	147	6	7	0.6				
29	8	12	0.4	148	4	5	0.4				
30	8	12	0.4	149	5	10	0.5				
31	8	12	0.4	150	5	10	0.5				
32	3	5	0.2	151	5	10	0.5				
33	7	8	0.4	152	4	14	0.5				
34	3	3	0.2	153	4	8	0.2				
35	8	9	0.5	154	10	10	0.5				
36	10	14	0.9	155	10	14	0.5				
37	5	9	0.3	156	6	8	0.3				
38	4	9	0.4	157	4	6	0.2				
39	8	12	0.6	158	4	8	0.2				
40	5	6	0.2	159	4	4	0.3				
41	7	12	0.4	160	4	6	0.3				
42	4	9	0.3	161	4	8	0.4				
43	3	5	0.2	162	4	7	0.3				
44	5	9	0.4	163	4	8	0.3				
45	6	10	0.3	164	4	10	0.4				
46	6	6	0.3	165	6	5	0.6				
47	6	5	0.3	166	4	7	0.3				
48	6	10	0.5	167	8	11	0.4				
49	7	8	0.3	168	5	10	0.4				
50	7	10	0.3	169	10	11	0.7				
51	5	7	0.2	170	5	6	0.3				
52	5	7	0.2	171	2	3	0.1				
53	5	6	0.2	172	3	4	0.2				
54	5	7	0.2	173	3	3	0.2				
55	9	11	0.7	174	10	14	0.5				
56	9	10	0.6	175	4	8	0.2				
57	10	10	1.1	176	5	10	0.7				
58	10	7	0.3	177	5	6	0.2				
59	6	8	0.2	178	3	8	0.2				
60	4	7	0.2	179	6	9	0.3				
61	5	7	0.4	180	6	10	0.4				
62	4	10	0.1	181	6	10	0.4				
63	4	10	0.2	182	8	8	0.4				
64	6	11	0.3	183	6	12	0.5				
65	6	10	0.2	184	4	3	0.2				
66	4	6	0.2	185	4	3	0.3				
67	7	14	0.5	186	10	8	0.6				
68	8	12	0.4	187	6	10	0.3				
69	3	6	0.1	188	7	13	0.6				
70	8	10	0.4	189	7	14	0.4				
71	8	14	0.6	190	6	7	0.3				
72	8	14	0.7	191	6	7	0.3				
73	6	6	0.3	192	4	9	0.3				
74	8	14	0.4	193	8	12	0.4				
75	7	14	0.4	194	8	11	0.7				
76	6	8	0.3	195	7	10	0.5				
77	6	6	0.3	196	5	10	0.3				
78	14	12	1.0	197	5	10	0.2				
79	6	6	0.4	198	5	10	0.5				
80	2	5	0.3	199	5	10	0.5				
81	5	7	0.2	200	5	10	0.3				
82	3	5	0.2	201	4	10	0.2				
83	16	16	1.3	202	4	10	0.4				
84	8	12	0.3	203	6	10	0.5				
85	4	8	0.2	204	6	4	0.2				
86	6	14	0.4	205	8	11	0.4				
87	10	14	0.8	206	6	8	0.3				
88	8	8	0.2	207	6	8	0.6				
89	3	4	0.5	208	8	8	0.6				
90	6	10	0.5	209	5	3	0.6				
91	4	10	0.3	210	6	3	0.5				
92	4	10	0.3	211	6	3	0.5				
93	4	10	0.4	212	5	3	0.5				
94	3	6	0.1	213	4	6	0.2				
95	7	10	0.5	214	4	6	0.2				
96	10	10	0.4	215	4	6	0.2				
97	6	6	0.2	216	4	8	0.4				
98	9	10	0.6	217	6	10	0.2				
99	4	8	0.2	218	10	14	0.5				
100	9	10	0.4	219	5	5	0.2				
101	3	6	0.2	220	8	12	0.5				
102	3	3	0.2	221	4	5	0.4				
103	10	10	0.5	222	2	7	0.3				
104	7	7	0.8	223	2	5	0.3				
105	3	6	0.2	224	2	6	0.4				
106	4	9	0.7	225	3	8	0.6				
107	14	10	0.7	226	5	3	0.3				
108	5	5	0.4	227	5	3	0.3				
109	9	10	0.6	228	8	8	0.9				
110	5	8	0.3	229	6	8	0.3				
111	3	8	0.1	230	6	13	1.1				
112	4	6	0.2	231	10	10	0.6				
113	6	12	0.5	232	14	10	0.5				
114	10	10	0.6	233	12	10	0.5				
115	10	15	0.6	234	10	6	0.4				
116	6	10	0.4	235	5	5	0.1				
117	6	10	0.4	236	4	5	0.3				
118	6	10	0.3	237	3	6	0.3				
119	4	6	0.4	238	5	8	0.3				

F	30.08.2021	SERVICE LOCATION ADDED
E	05.06.2020	NORTH POINT UPDATED
D	13.12.2019	NOVEMBER 2019 UPDATE - FINAL ISSUE
C	06.12.2019	NOVEMBER 2019 UPDATE - PRELIMINARY
B	06.09.2011	FINAL ISSUE
Ed.	Date	Amendment

THIS PLAN IS COPYRIGHT AND SHALL REMAIN THE PROPERTY OF DE WITT CONSULTING. THE CLIENT NAMED ON THE PLAN IS GRANTED A LICENCE TO USE THE INFORMATION. USING THE INFORMATION CONTAINED IN THIS PLAN IS PROHIBITED UNLESS WRITTEN APPROVAL IS GRANTED BY DE WITT CONSULTING. THE PLAN AND INFORMATION MAY ONLY BE USED FOR THE PURPOSE FOR WHICH THE PLAN WAS DESIGNED.

 <p>de Witt Consulting planning ■ surveying ■ project management 7 Canberra Street Charlestown NSW 2290 / PO Box 850 Charlestown NSW 2290 P 02 4942 5441 F 02 4942 5301 E admin@de Witt Consulting.com.au ABN 23 104 067 405</p>	TITLE	JOB ADDRESS: No.27 TIRAL STREET, CHARLESTOWN		PLAN No	JOB REF:
	DETAIL SURVEY OVER	CLIENT: UNITING		1	12195
	LOT 223 D.P.551260	SCALE: A1 1:200 A3 1:400	ORIGIN OF LEVELS	DRAWN AS / JG	SHEET No
		SURVEY DATE: 17.08.21	PM 23122	SURVEYOR CS / DB	9/9
		PLAN DATE: 30.08.21	RL 89.576	CHECKED CW	
	DATUM: AHD		APPROVED CW		
	CAD REF: 12195-PU-210817	DRAWING REF: 12195-DET-30.08.21			