


DP DRAFT
ISSUE FOR REVIEW : 26-03-2026

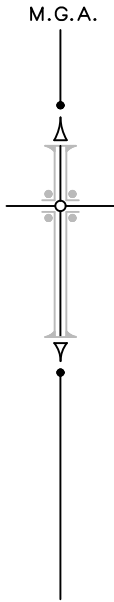


EXISTING EASEMENTS

- (F) EASEMENT FOR TRANSMISSION LINE (GOV.GAZ. 16-11-1962 FOL 3382)
- (P1) EASEMENT FOR TRANSMISSION LINE 60 WIDE & VARIABLE (AM47441)

SCHEDULE OF SHORT & CURVED LINES

No.	BEARING	DISTANCE	No.	BEARING	DISTANCE	ARC	RADIUS	No.	BEARING	DISTANCE	ARC	RADIUS
1	208°09'20"	14.7	33	182°54'55"	7.425			65	95°40'40"	19.795		
2	178°31'40"	50.4	34	155°29'55"	6.61			66	97°35'	19.165		
3	220°02'	39.01	35	198°07'15"	0.97			67	99°16'25"	18.525		
4	183°52'30"	10.83	35A	198°07'15"	10.925			68	102°35'50"	19.665		
5	173°43'30"	19.9	36	97°15'20"	93.315	93.405	600	69	102°35'45"	19.46		
6	210°35'40"	4.995	37	92°47'40"	185.93			70	106°19'20"	18.34		
7	234°44'	5.34	38	94°09'45"	20.895			71	107°56'20"	39.845		
8	219°18'10"	19.85	39	95°40'40"	21.585			72	111°43'10"	18.4		
9	216°55'15"	40.41	40	97°35'	21.045			73	113°16'55"	19.45		
10	189°39'45"	8.845	41	99°16'25"	21.15			74	115°32'	19.18		
11	213°41'40"	7.015	42	102°35'50"	21.405			75	117°02'45"	19.44		
12	234°59'25"	10.84	43	102°35'45"	21.41			76	119°20'50"	19.23		
13	224°35'30"	24.3	44	106°19'20"	21.14			77	120°47'45"	19.03		
14	240°18'45"	3.65	45	107°56'20"	42.67			78	124°06'10"	18.875		
15	176°45'10"	11.155	46	111°43'10"	21.195			79	124°30'20"	20.42		
16	188°25'35"	7.65	47	113°16'55"	21.45			80	126°32'15"	18.225		
17	148°08'25"	13.86	48	115°32'	21.15			81	129°12'15"	18.83		
18	144°05'30"	8.615	49	117°02'45"	21.435			82	131°35'20"	40.345		
19	151°36'40"	13.165	50	119°20'50"	21.195			83	133°58'05"	25.28		
20	134°13'45"	6.995	51	120°47'45"	21.52			84	132°41'45"	21.43		
21	114°34'40"	8.67	52	124°06'10"	20.815			85	131°21'55"	22.29		
22	96°18'25"	23.245	53	124°30'20"	21.695			86	127°37'40"	22.145		
23	177°53'15"	7.055	54	126°32'15"	20.685			87	127°38'10"	22.26		
24	121°59'40"	5.05	55	129°12'15"	21.475			88	123°39'50"	44.555		
25	173°10'35"	10.925	56	131°35'20"	42.84			89	118°42'50"	17.315		
26	203°47'25"	12.04	57	133°58'05"	25.86			90	230°32'45"	18.43	18.57	43.5
27	189°27'55"	22.61	58	132°41'45"	20.07			91	225°27'05"	25.31	25.7	42.5
28	157°30'15"	9.985	59	131°21'55"	19.64			92	210°43'35"	5.215	5.215	57.5
29	133°13'55"	16.74	60	127°37'40"	20.185			93	210°57'40"	30.28		
30	150°57'05"	10.4	61	127°38'10"	18.2			94	207°56'15"	13.26		
31	171°58'30"	9.335	62	93°38'25"	19.47	19.47	660	95	207°56'15"	57.05		
32	192°27'25"	12.01	63	92°47'45"	38.57			96	13°39'10"	9.915		
			64	94°09'45"	19.385			97	301°59'05"	22.775	23.555	26.25
								98	231°16'35"	15.91	17.67	11.25
								99	11°55'35"	3.87	3.875	19.65
								100	56°55'40"	24.92	26.99	19.65

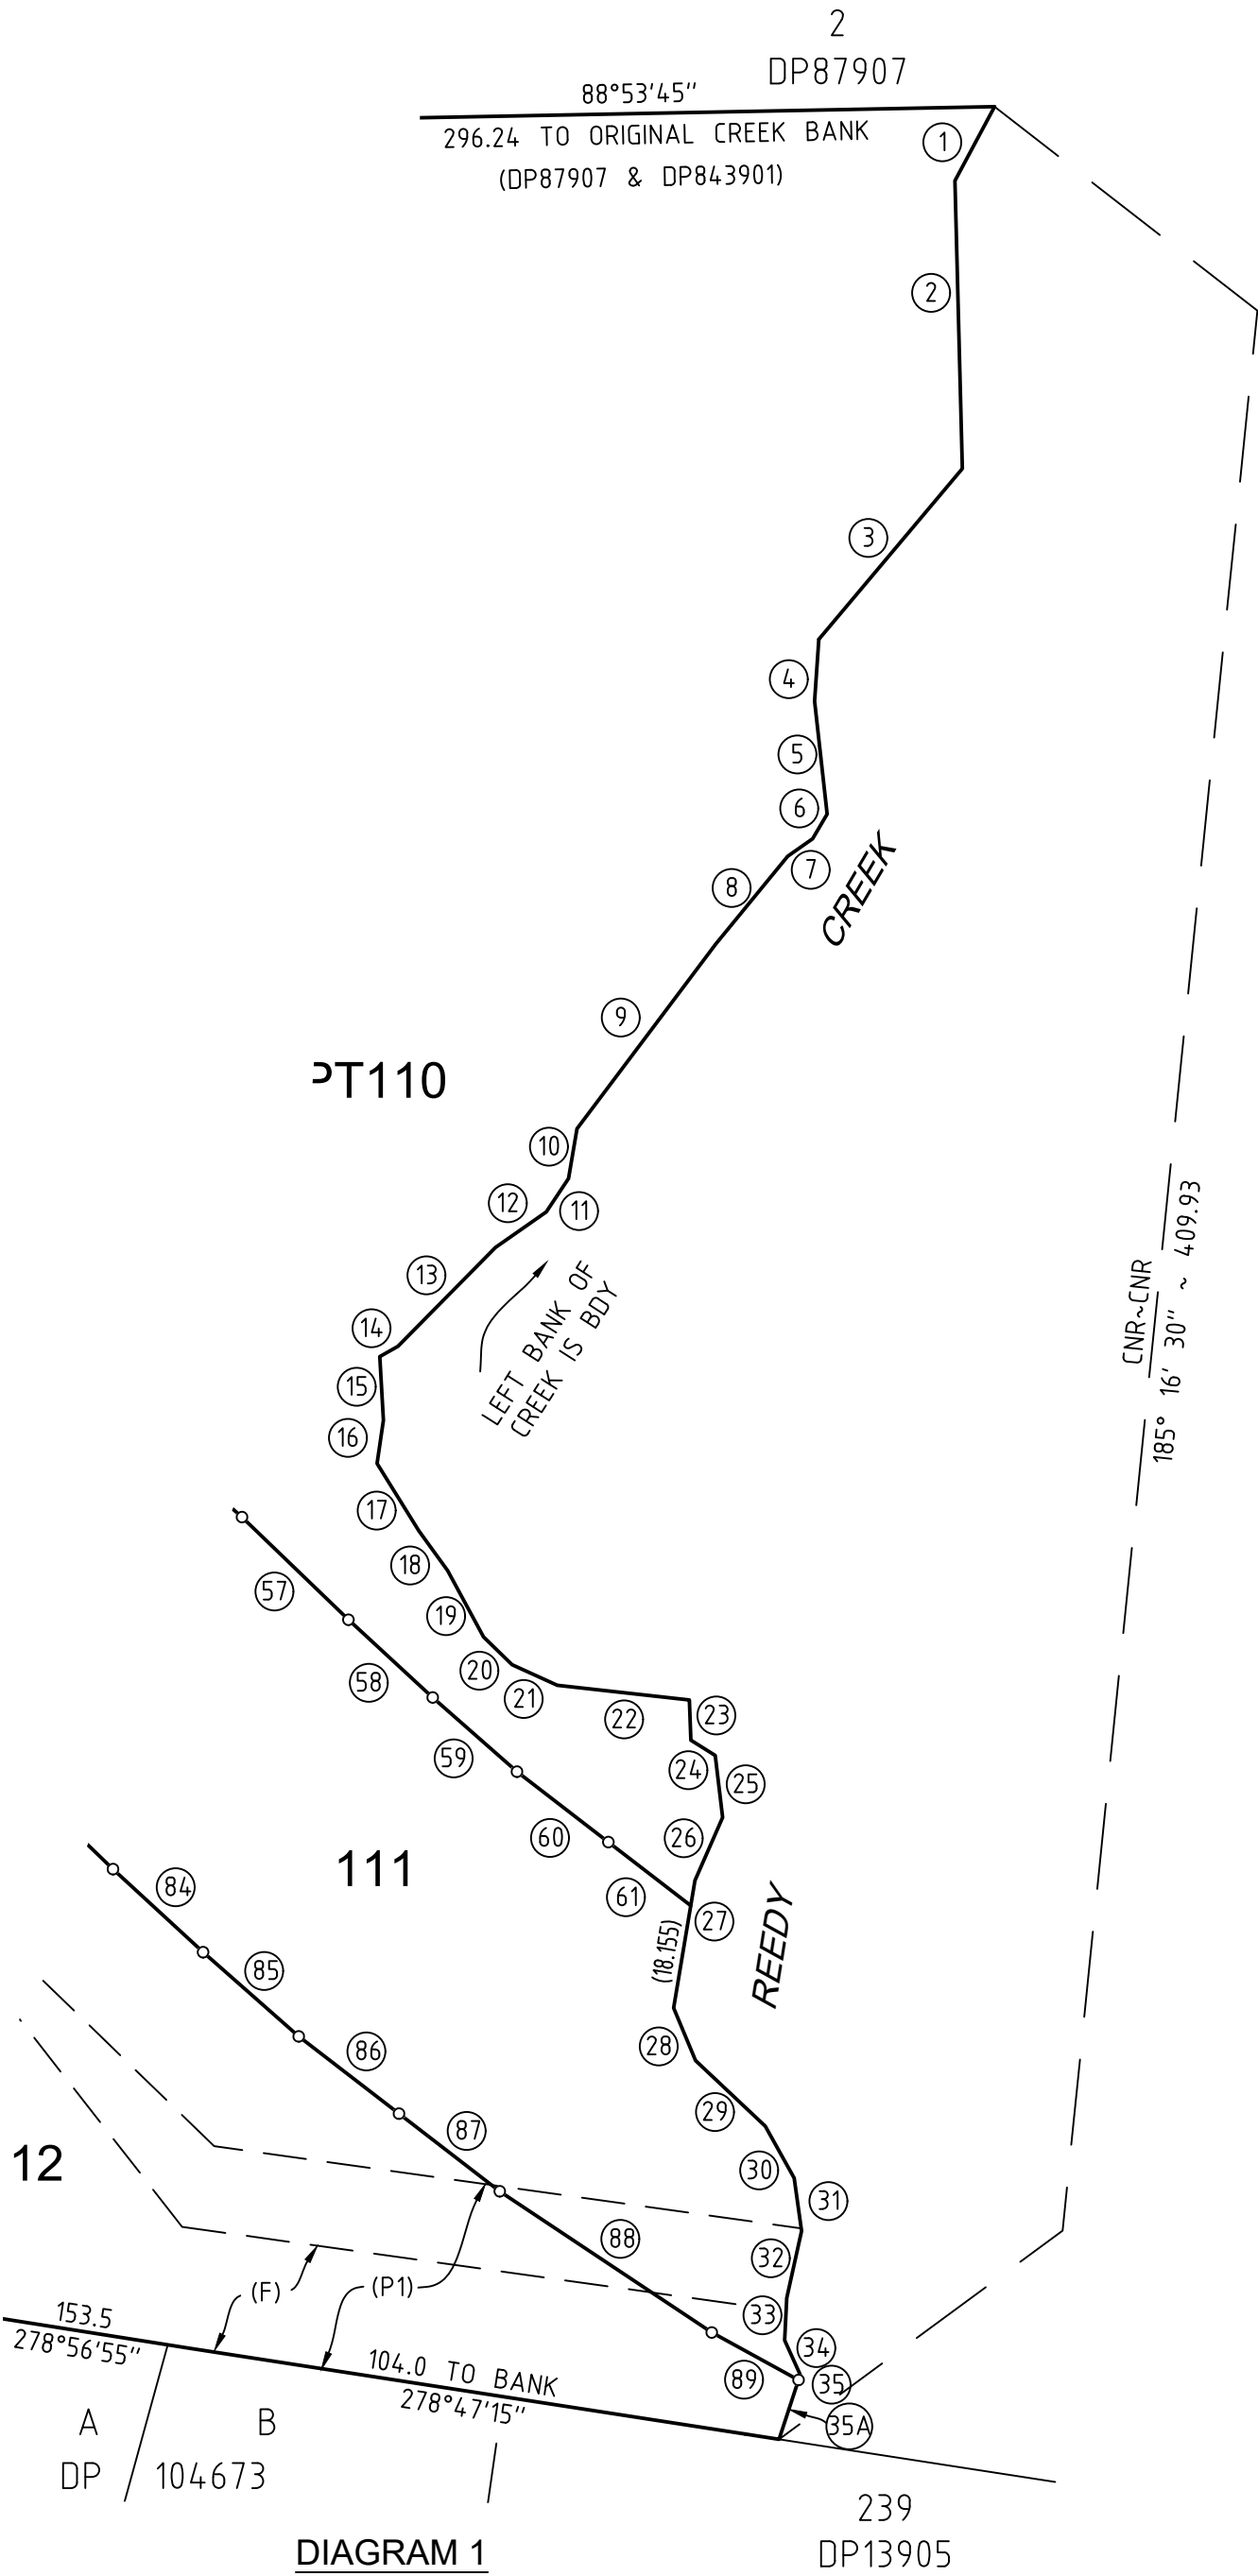

THIS IS A DRAFT PLAN ONLY AND IS
SUBJECT TO FINAL SURVEY